



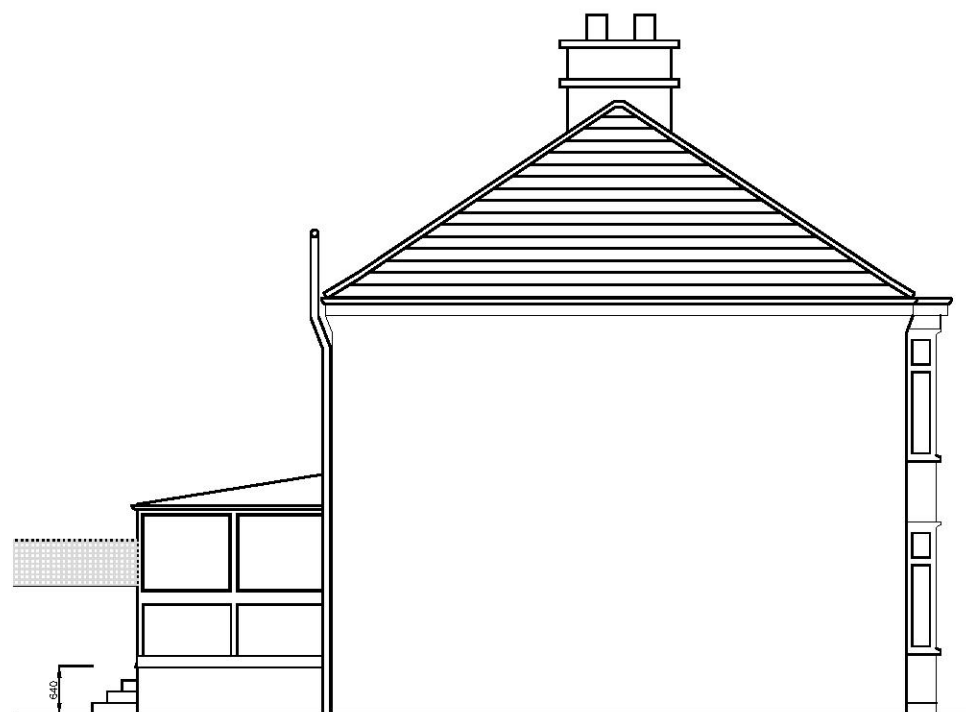

EXISTING SIDE ELEVATION 1:100

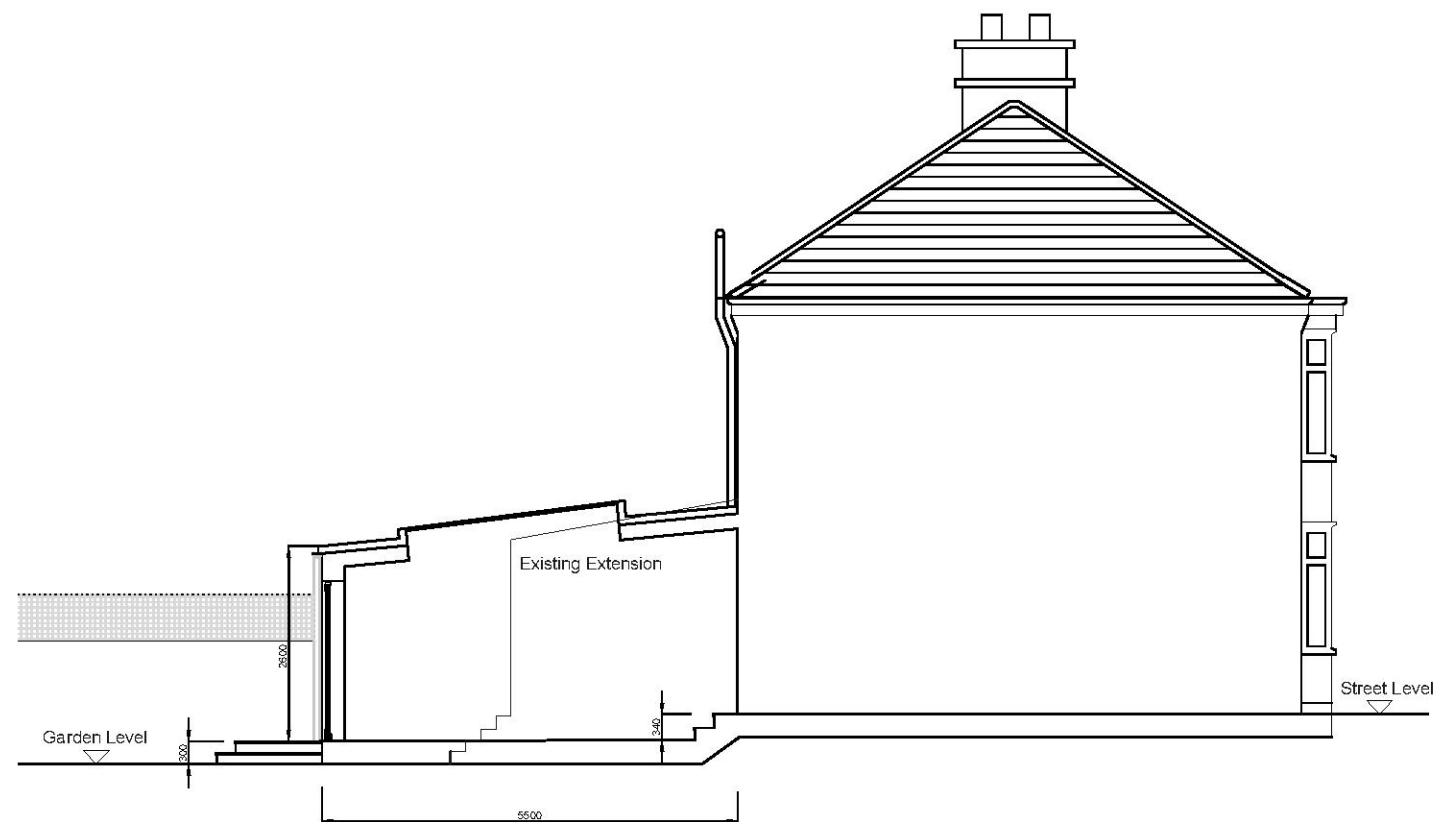

PROPOSED SIDE ELEVATION 1:100

LOCATION:

**40 BUSH ELMS RD HORNCURCH
SINGLE STOREY REAR EXTENSION**

DRAWING TITLE:


**REAR & SIDE ELEVATIONS -
Existing & Proposed - 5.5m**

FIRST ISSUE DATE:


JULY.2021

SCALE:

1:100

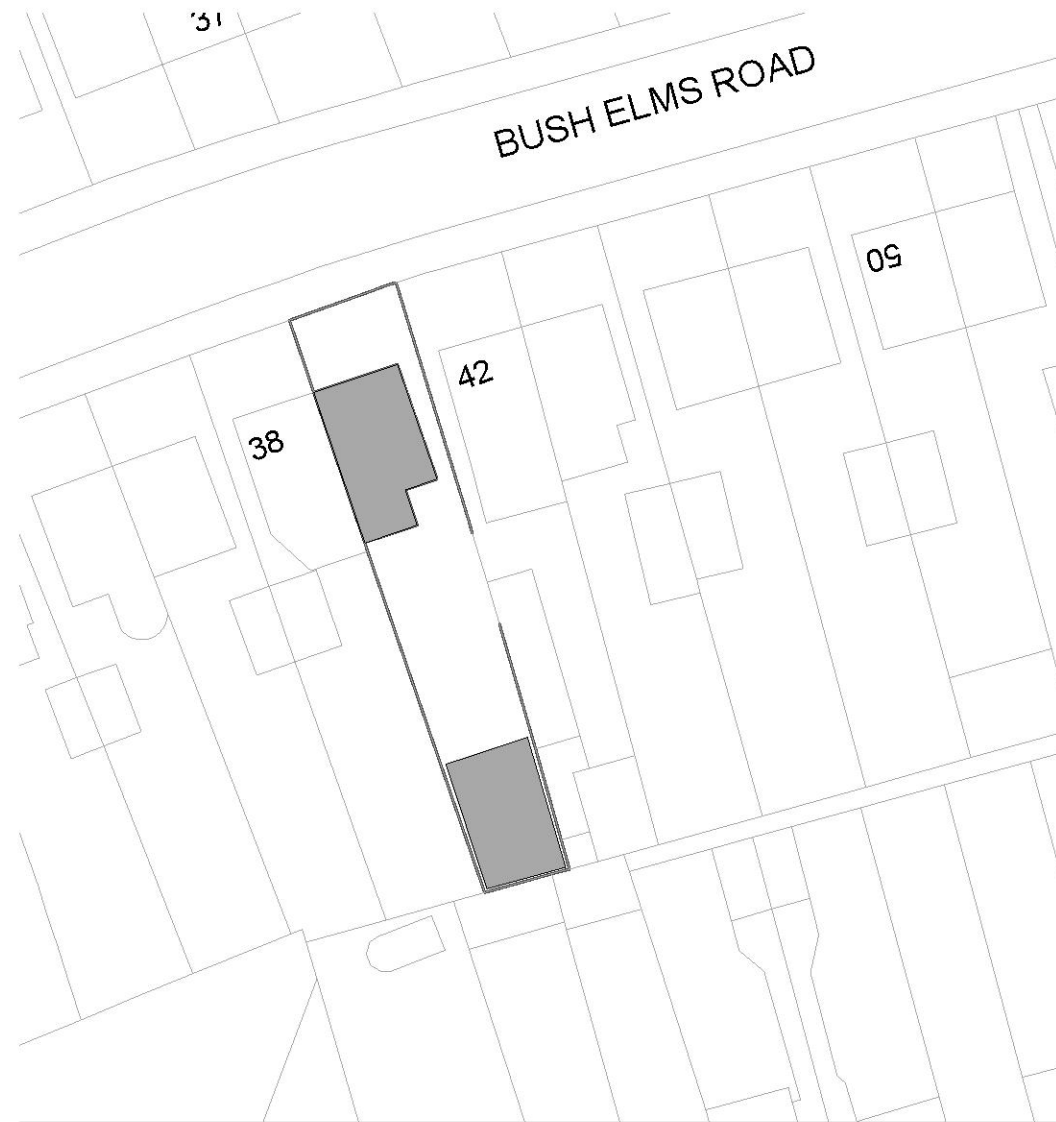

EXISTING SITE PLAN 1:500

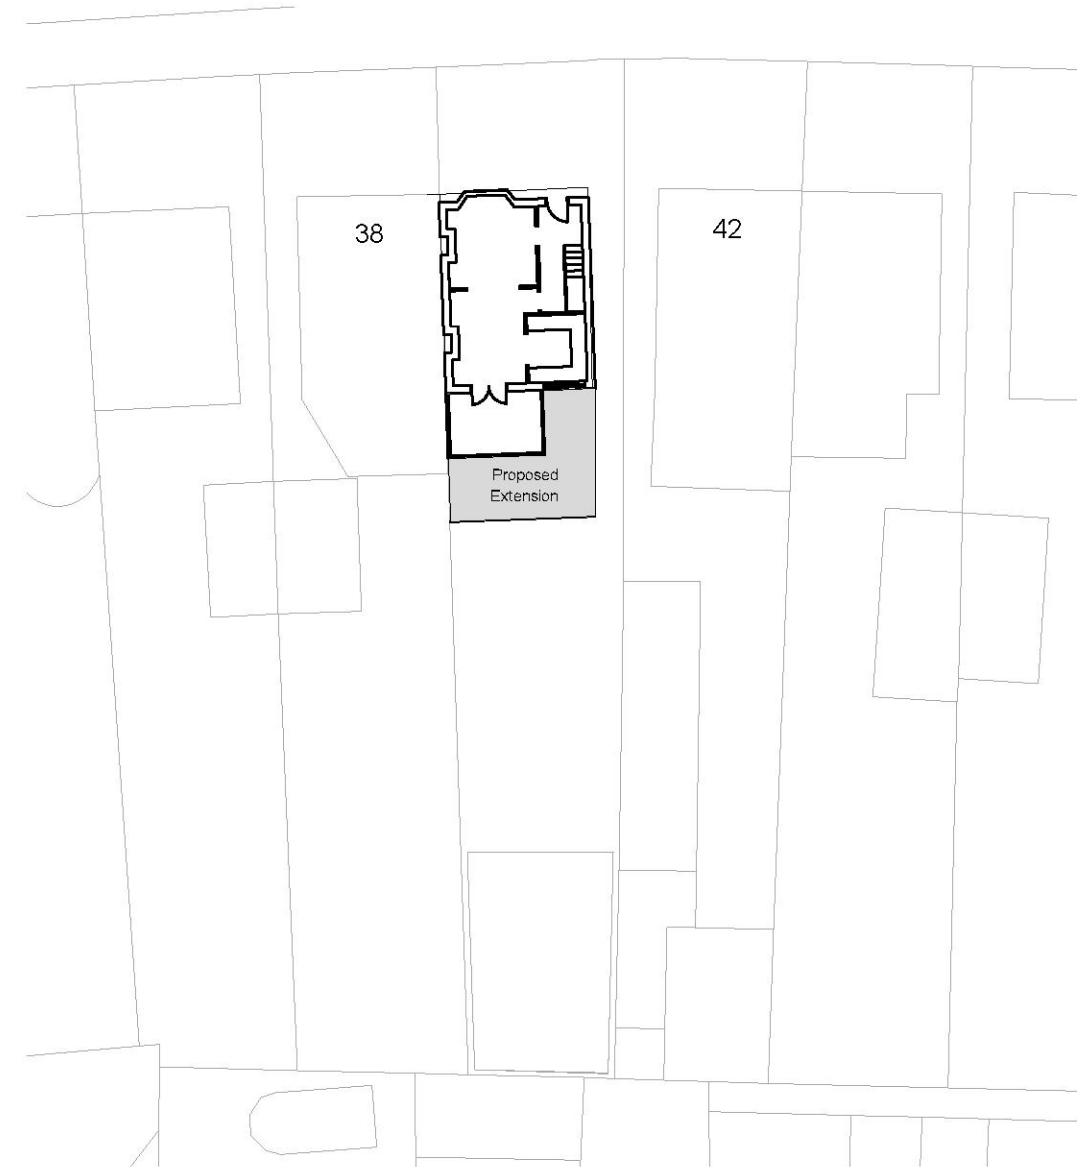

PROPOSED SITE PLAN 1:300

LOCATION:

**40 BUSH ELMS RD HORNBURCH
SINGLE STOREY REAR EXTENSION**

DRAWING TITLE:

SITE PLANS - EXISTING & PROPOSED - 5.5m- R1

FIRST ISSUE DATE:

Sept.2021

SCALE:

1:500/1:300