




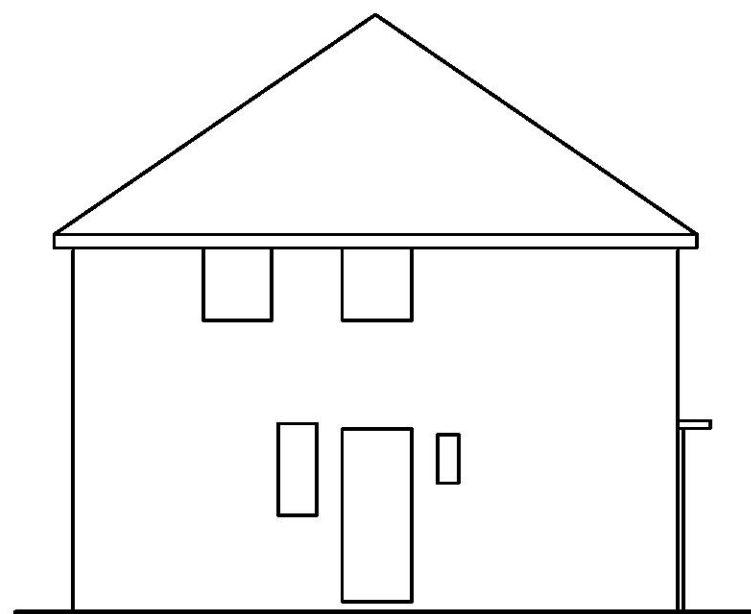


Side Elevation  
1:100

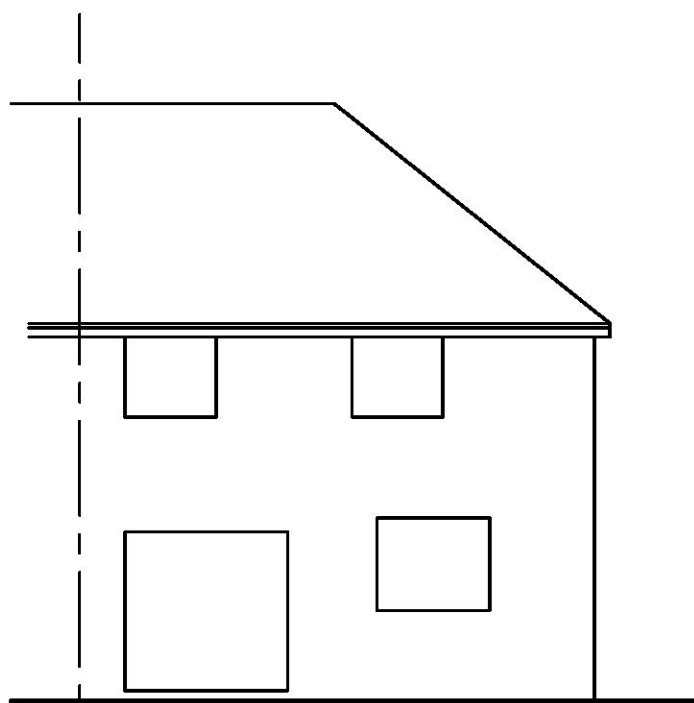


Front Elevation  
1:100

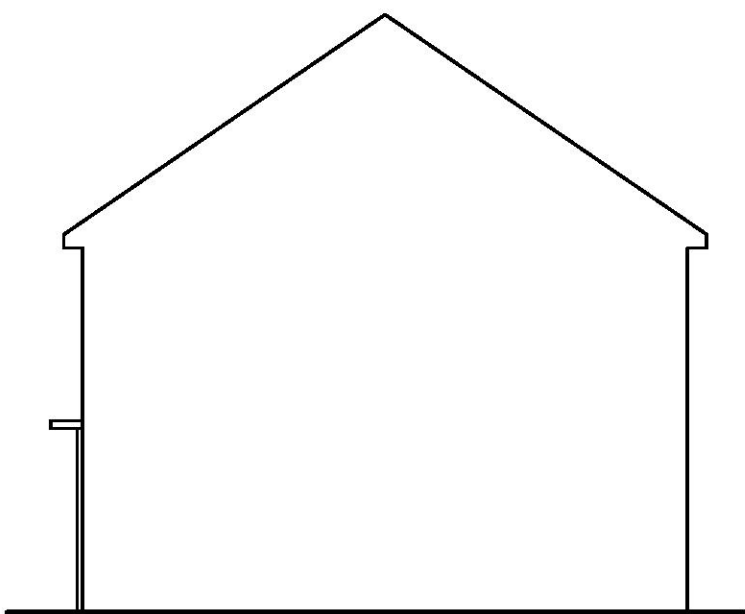


Side Elevation  
1:100

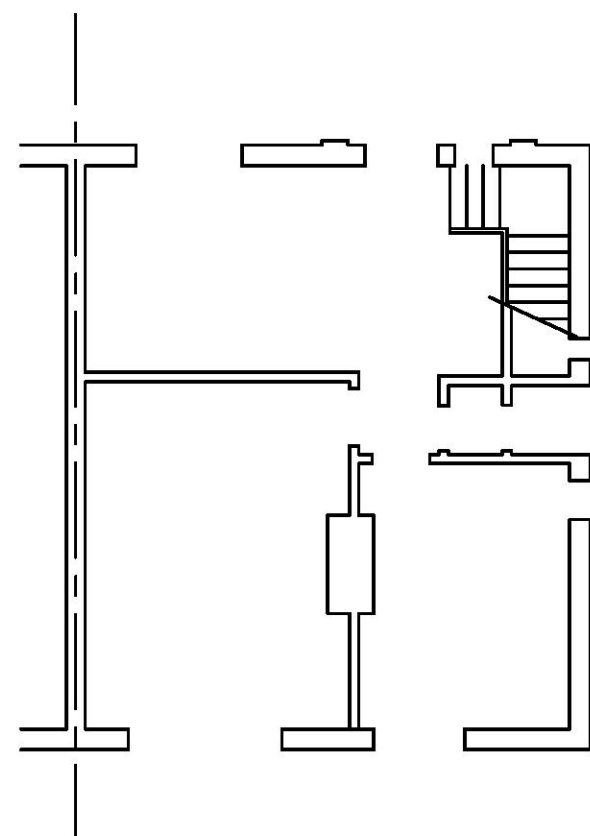

Ground Floor Plan  
1:100

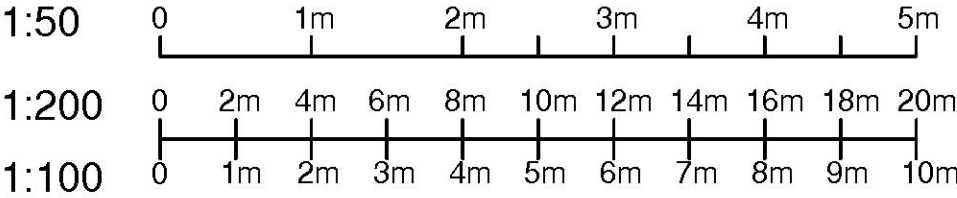


|   |  |          |                |      |
|---|--|----------|----------------|------|
| Drawing title                                                                                                   |  |          |                | Revo |
| EXISTING PLANS AND ELEVATIONS                                                                                   |  |          |                |      |
| 7 DULVERTON ROAD<br>HAROLD HILL<br>ESSEX<br>RM3 8LT                                                             |  |          |                |      |
| Client   |  | Scale    | Drawing Number |      |
| MR & MRS SCULLY                                                                                                 |  | As shown | REVO/4473      |      |
| Revo Design Limited, 118 Western Road Billericay Essex CM12 9JH<br>Tel: 01277 650669 E mail trevor@revold.co.uk |  |          |                |      |

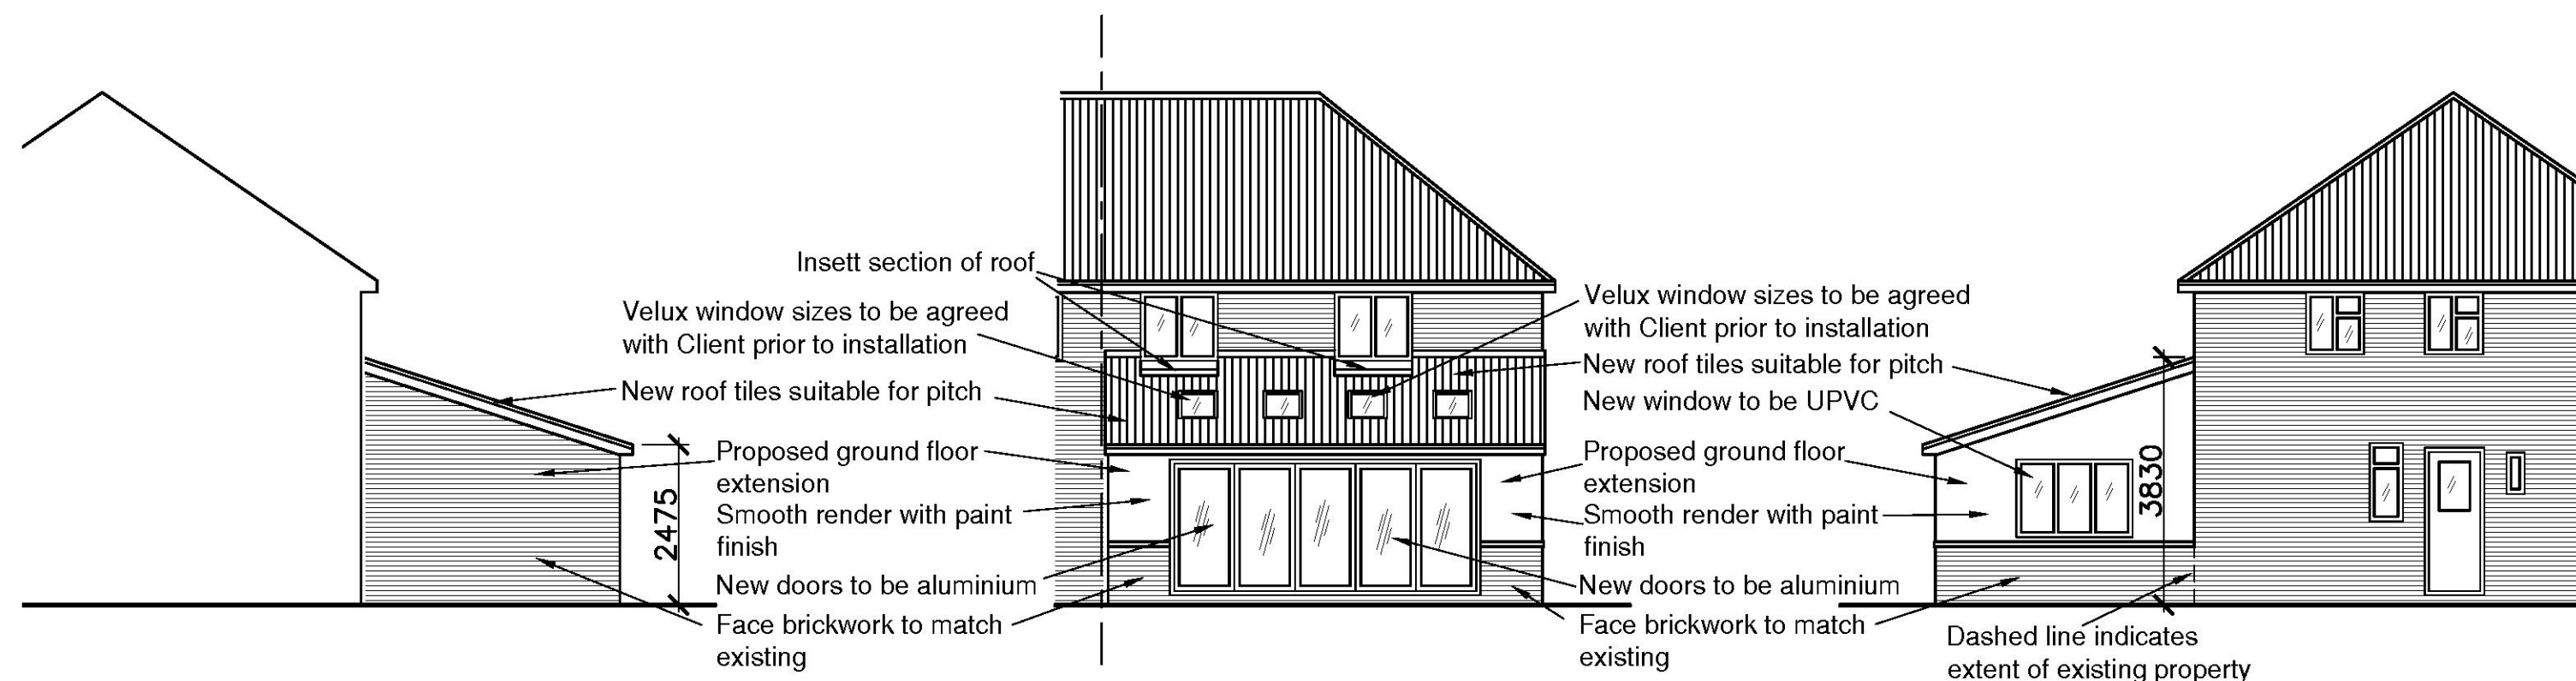


Side Elevation  
1:100

Rear Elevation  
1:100



Side Elevation  
1:100

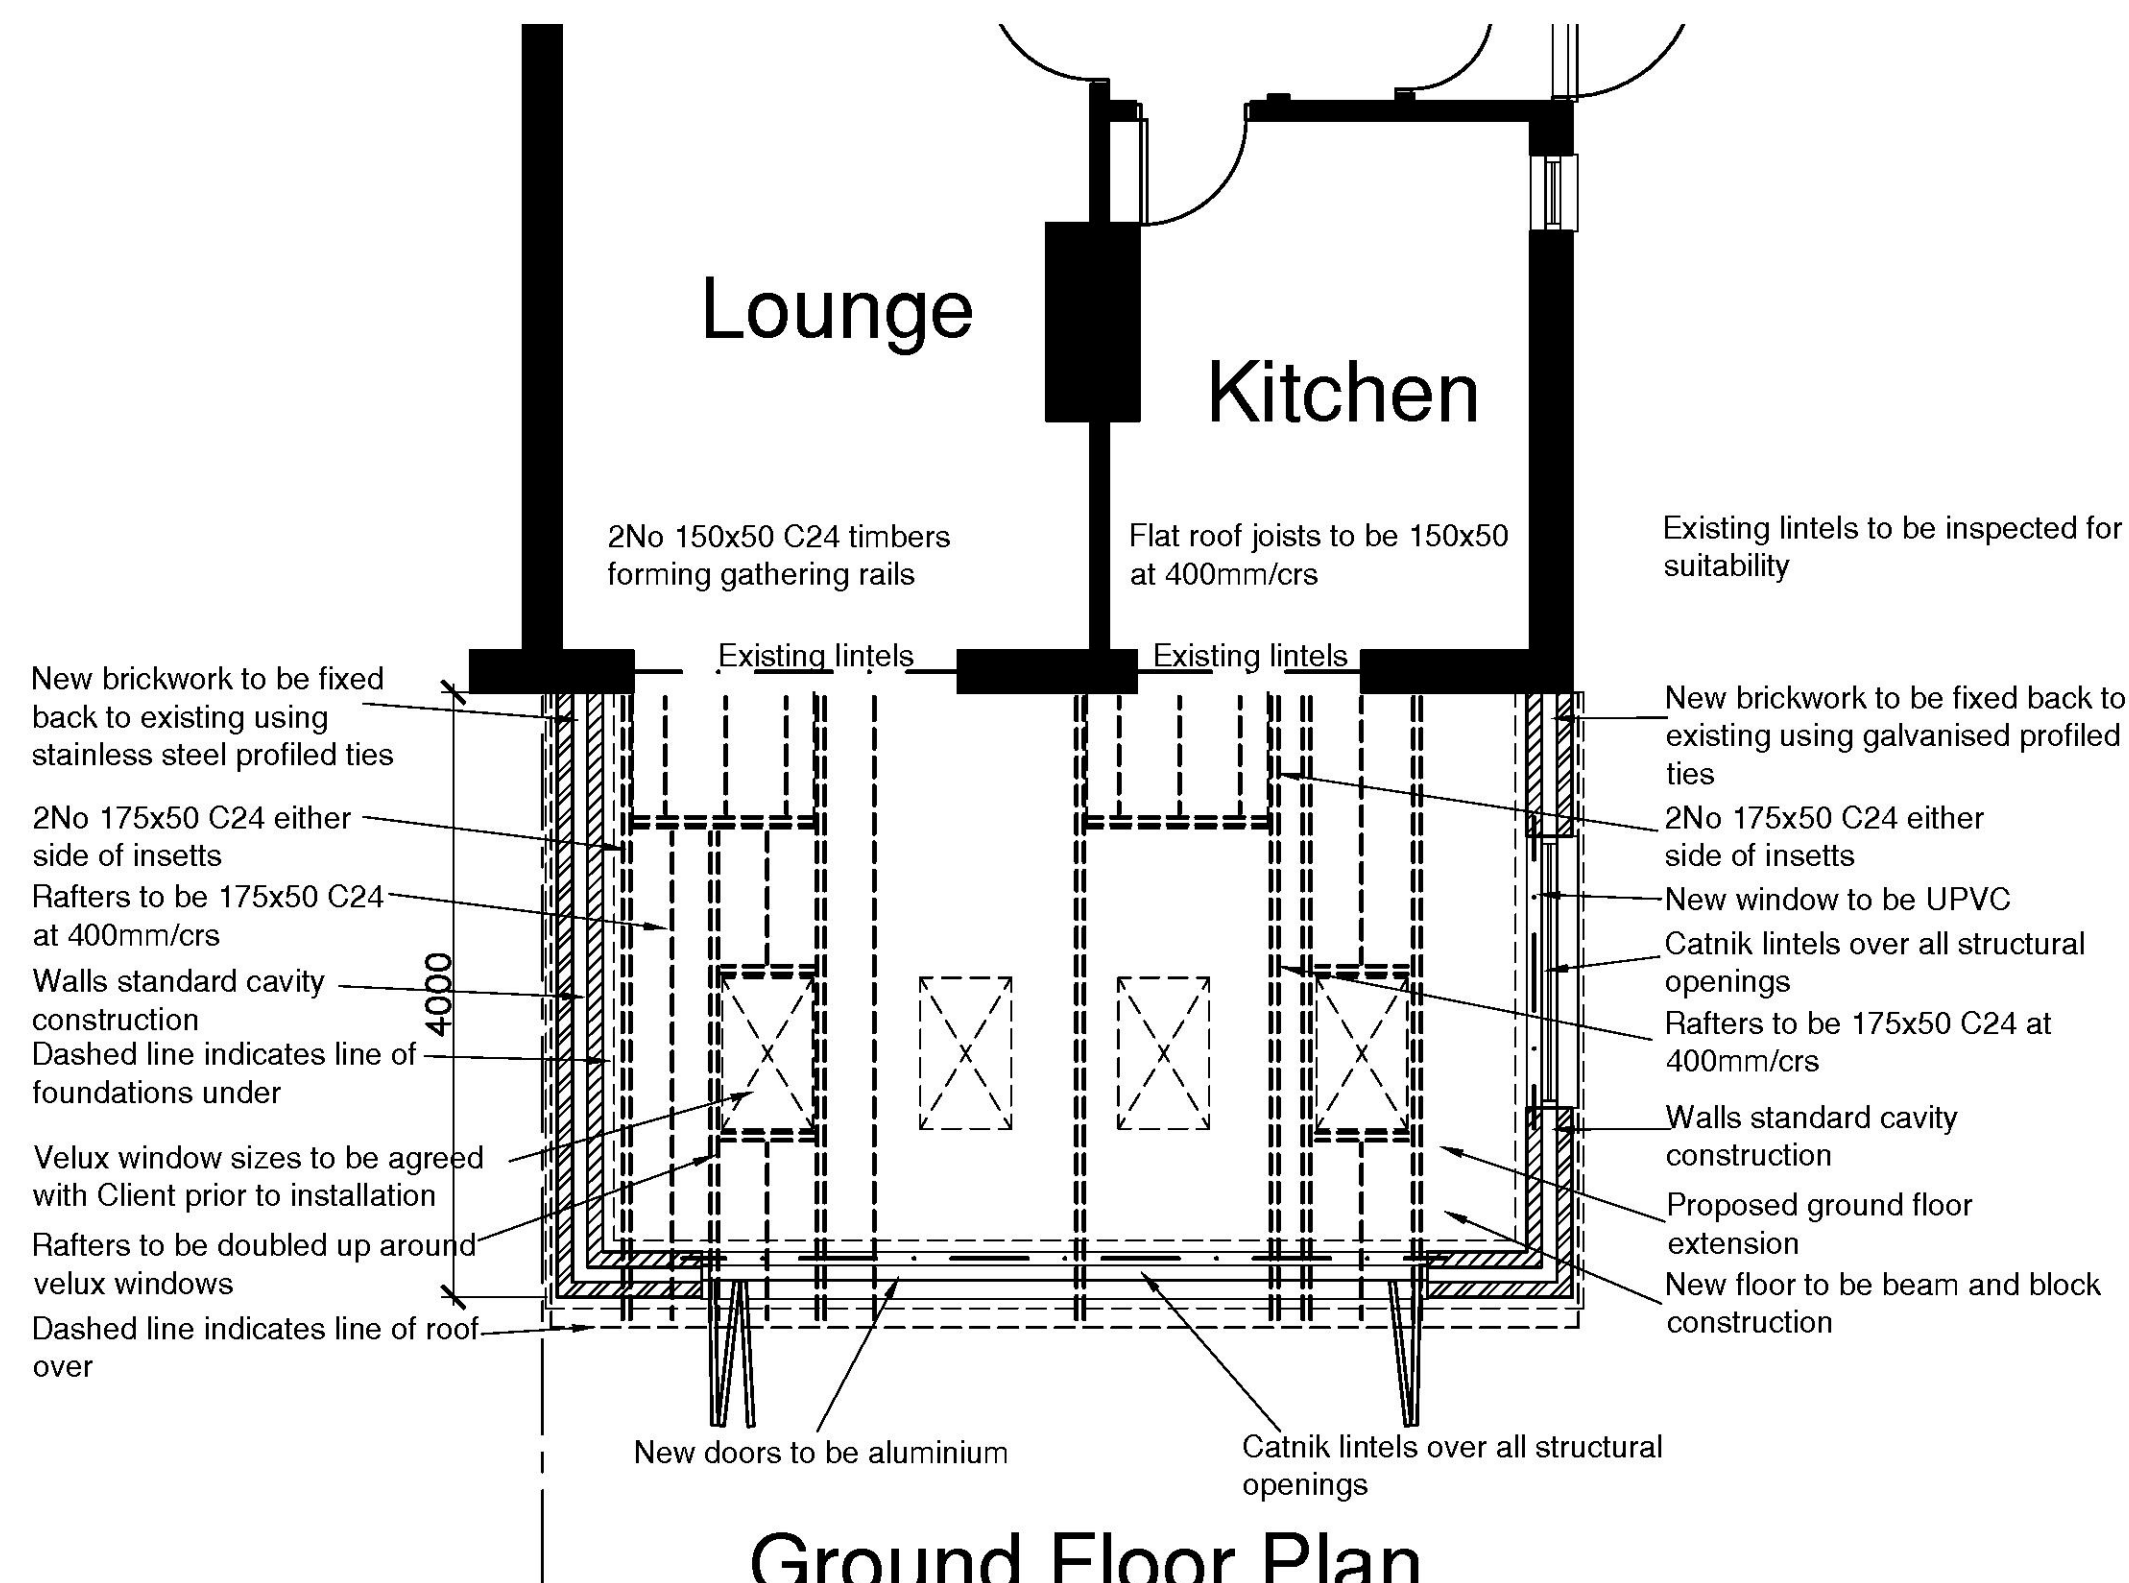

Ground Floor Plan  
1:50

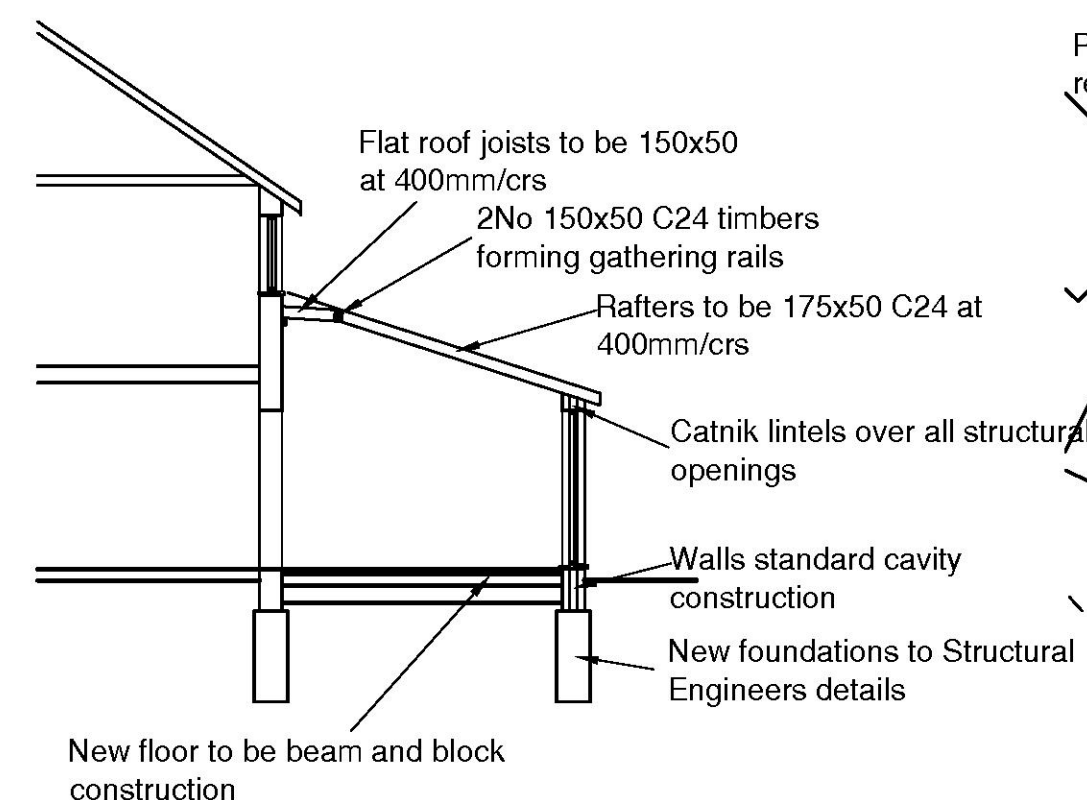

Section  
1:100

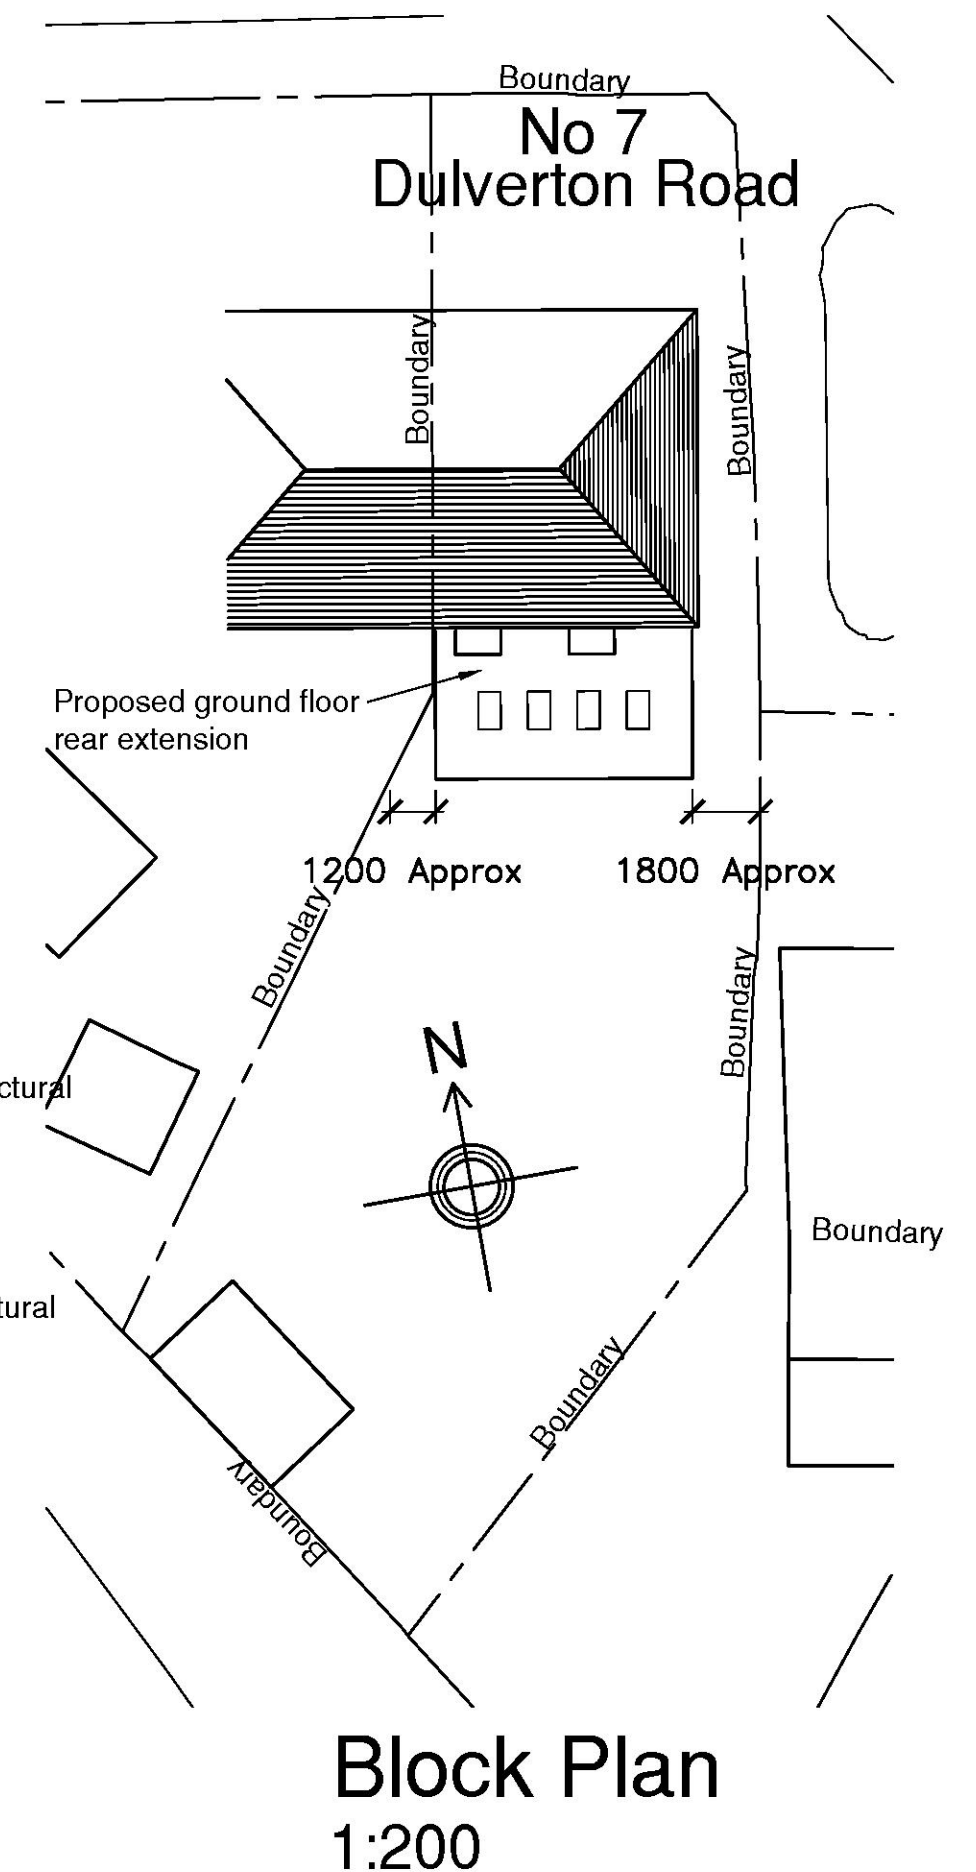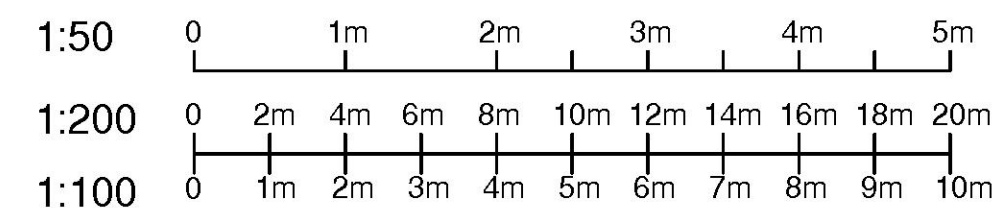

Block Plan  
1:200

Layout of drain runs to be ascertained on site once work commences

Foundations to be installed as per structural engineers details

All new steelwork to be installed as per structural engineers details

|   |                          |                                    |          |
|---|--------------------------|------------------------------------|----------|
| Drawing title <b>GROUND FLOOR REAR EXTENSION</b>                                                                |                          |                                    |          |
| <b>7 DULVERTON ROAD<br/>HAROLD HILL<br/>ESSEX<br/>RM3 8LT</b>                                                   |                          |                                    |          |
| Client<br><b>MR &amp; MRS SCULLY</b>                                                                            | Scale<br><b>As shown</b> | Drawing Number<br><b>REVO/4472</b> | Revision |
| Revo Design Limited, 118 Western Road Billericay Essex CM12 9JH<br>Tel: 01277 650669 E mail trevor@revold.co.uk |                          |                                    |          |

Revo