



Block Plan - 30 Bridge Avenue, Upminster

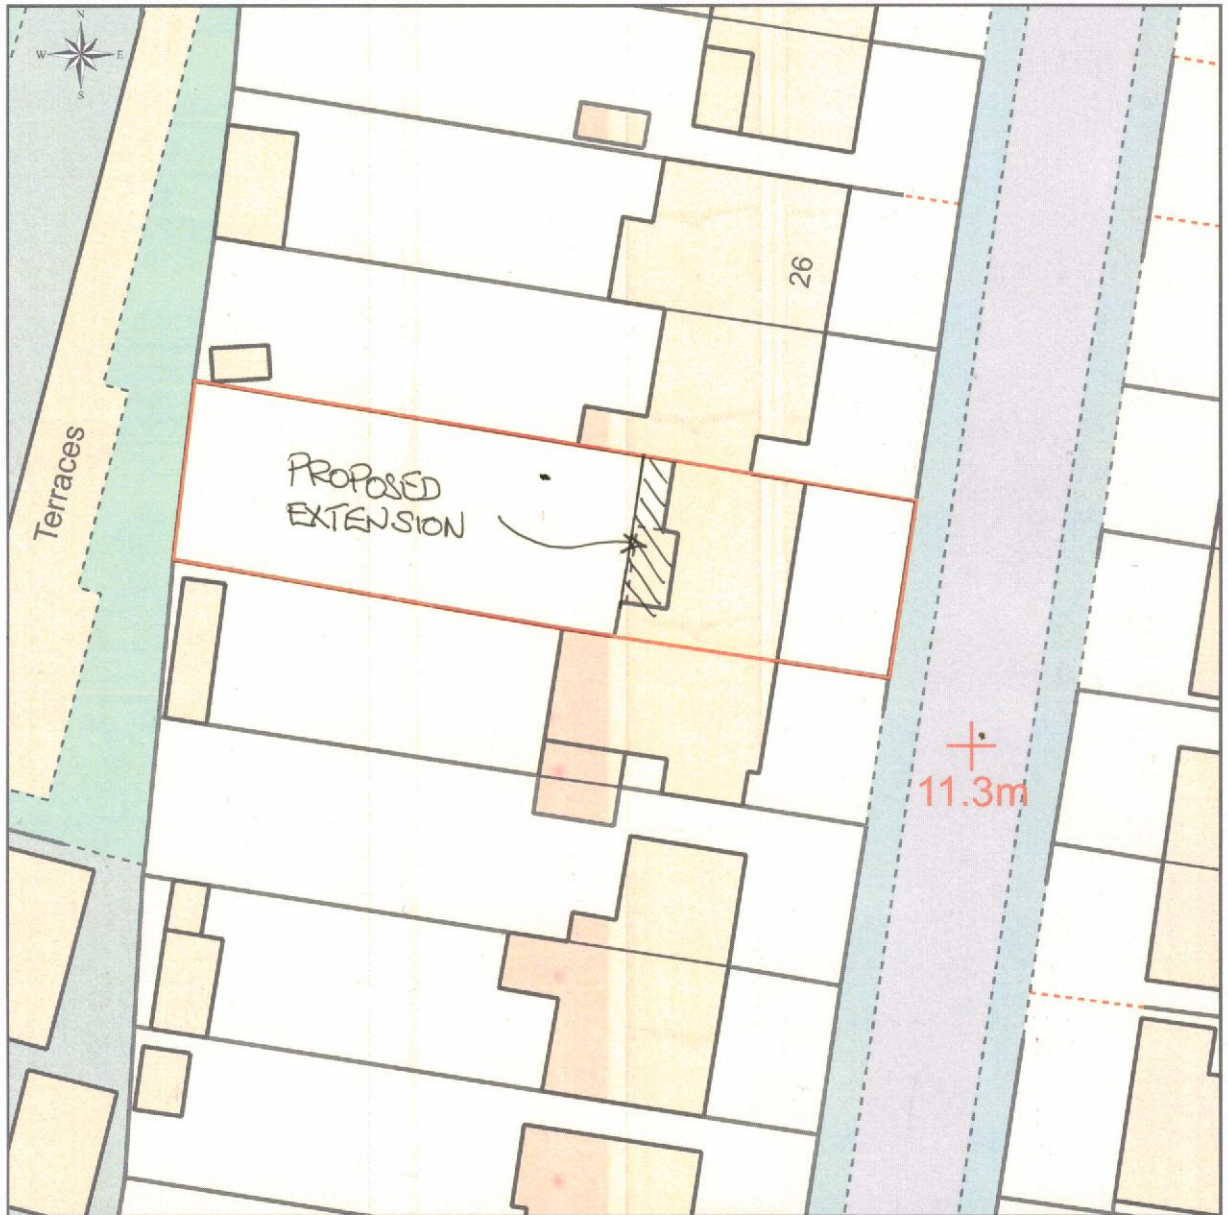

This Plan includes the following Licensed Data: OS MasterMap Colour PDF Site Plan/Block Plan by the Ordnance Survey National Geographic Database and incorporating surveyed revision available at the date of production. Reproduction in whole or in part is prohibited without the prior permission of Ordnance Survey. The representation of a road, track or path is no evidence of a right of way. The representation of features, as lines is no evidence of a property boundary. © Crown copyright and database rights, 2021. Ordnance Survey 0100031673

0m 5m 10m 15m 20m 25m 30m 35m 40m

Scale: 1:500, paper size: A4

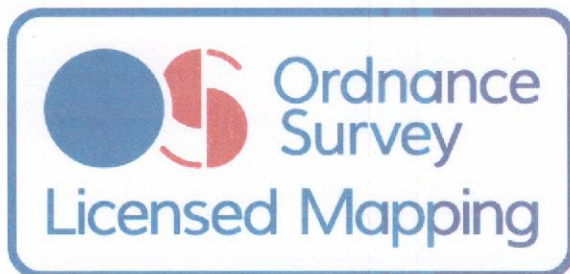


emapsite™
plans

Drawn by Paul Robinson 03.03.2024



proposed front elevation 1/50

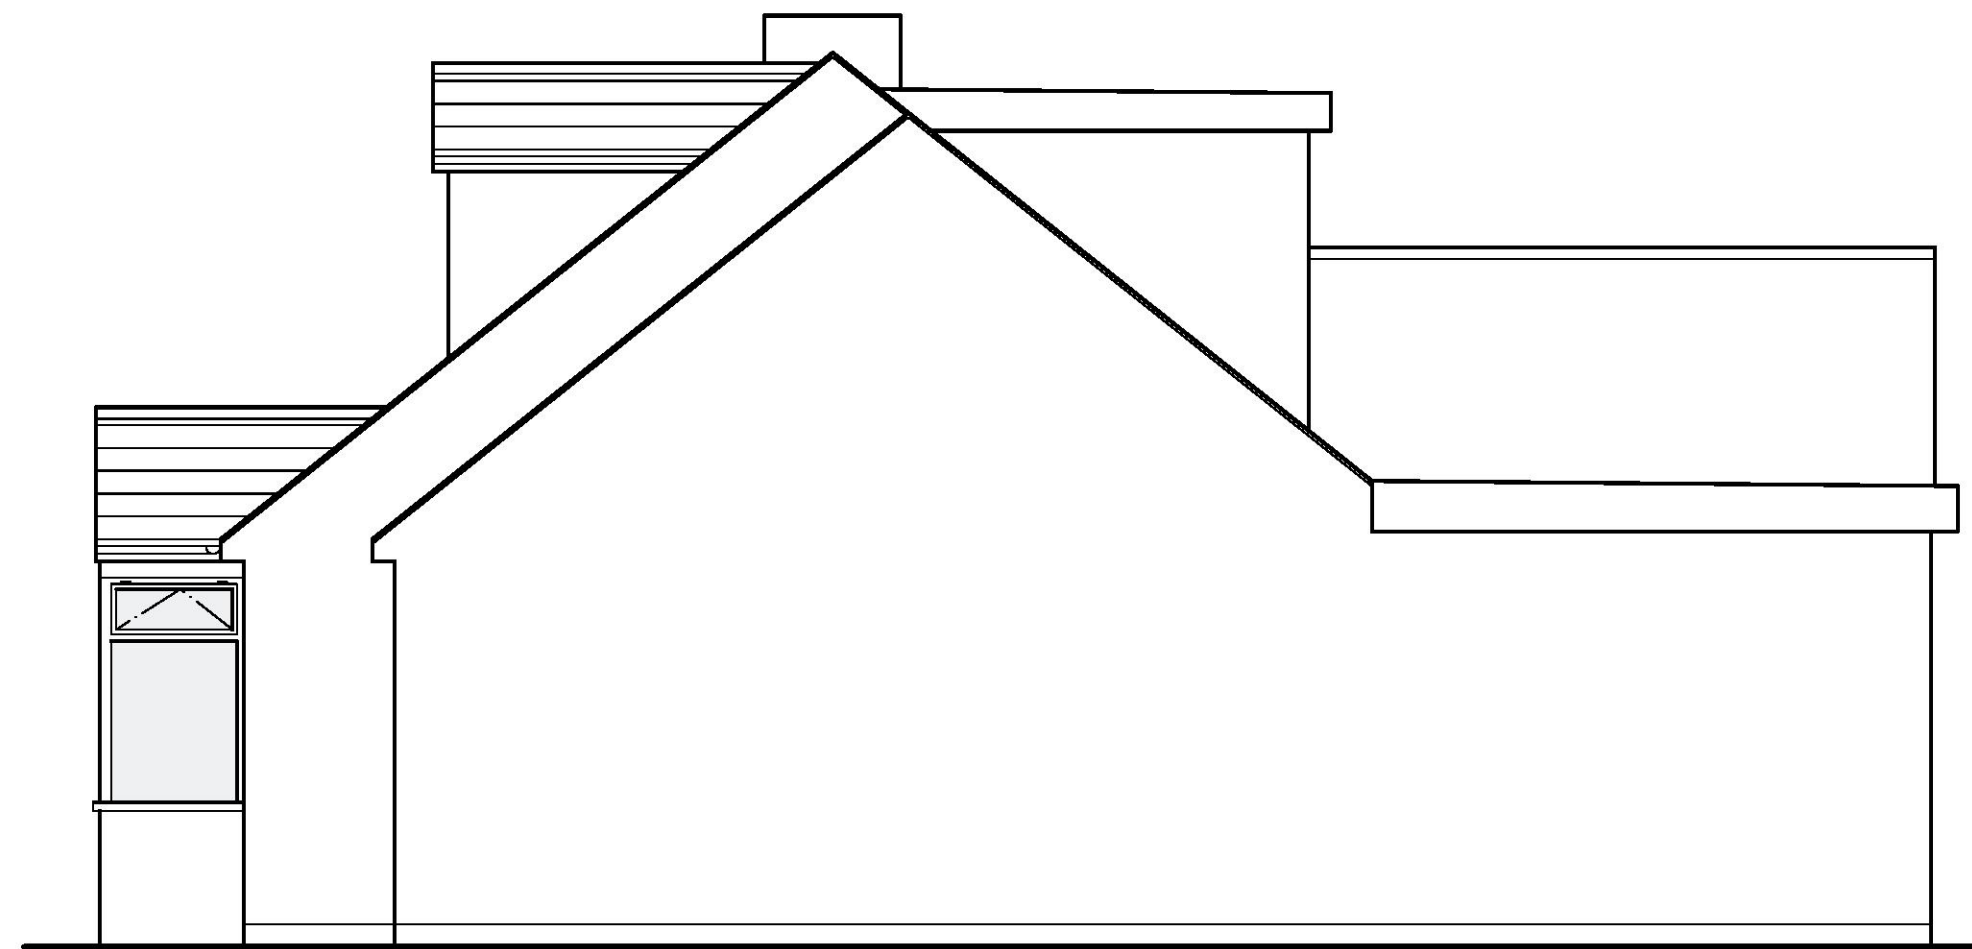



proposed side elevation 1/50




existing front elevation 1/100




existing rear elevation 1/100

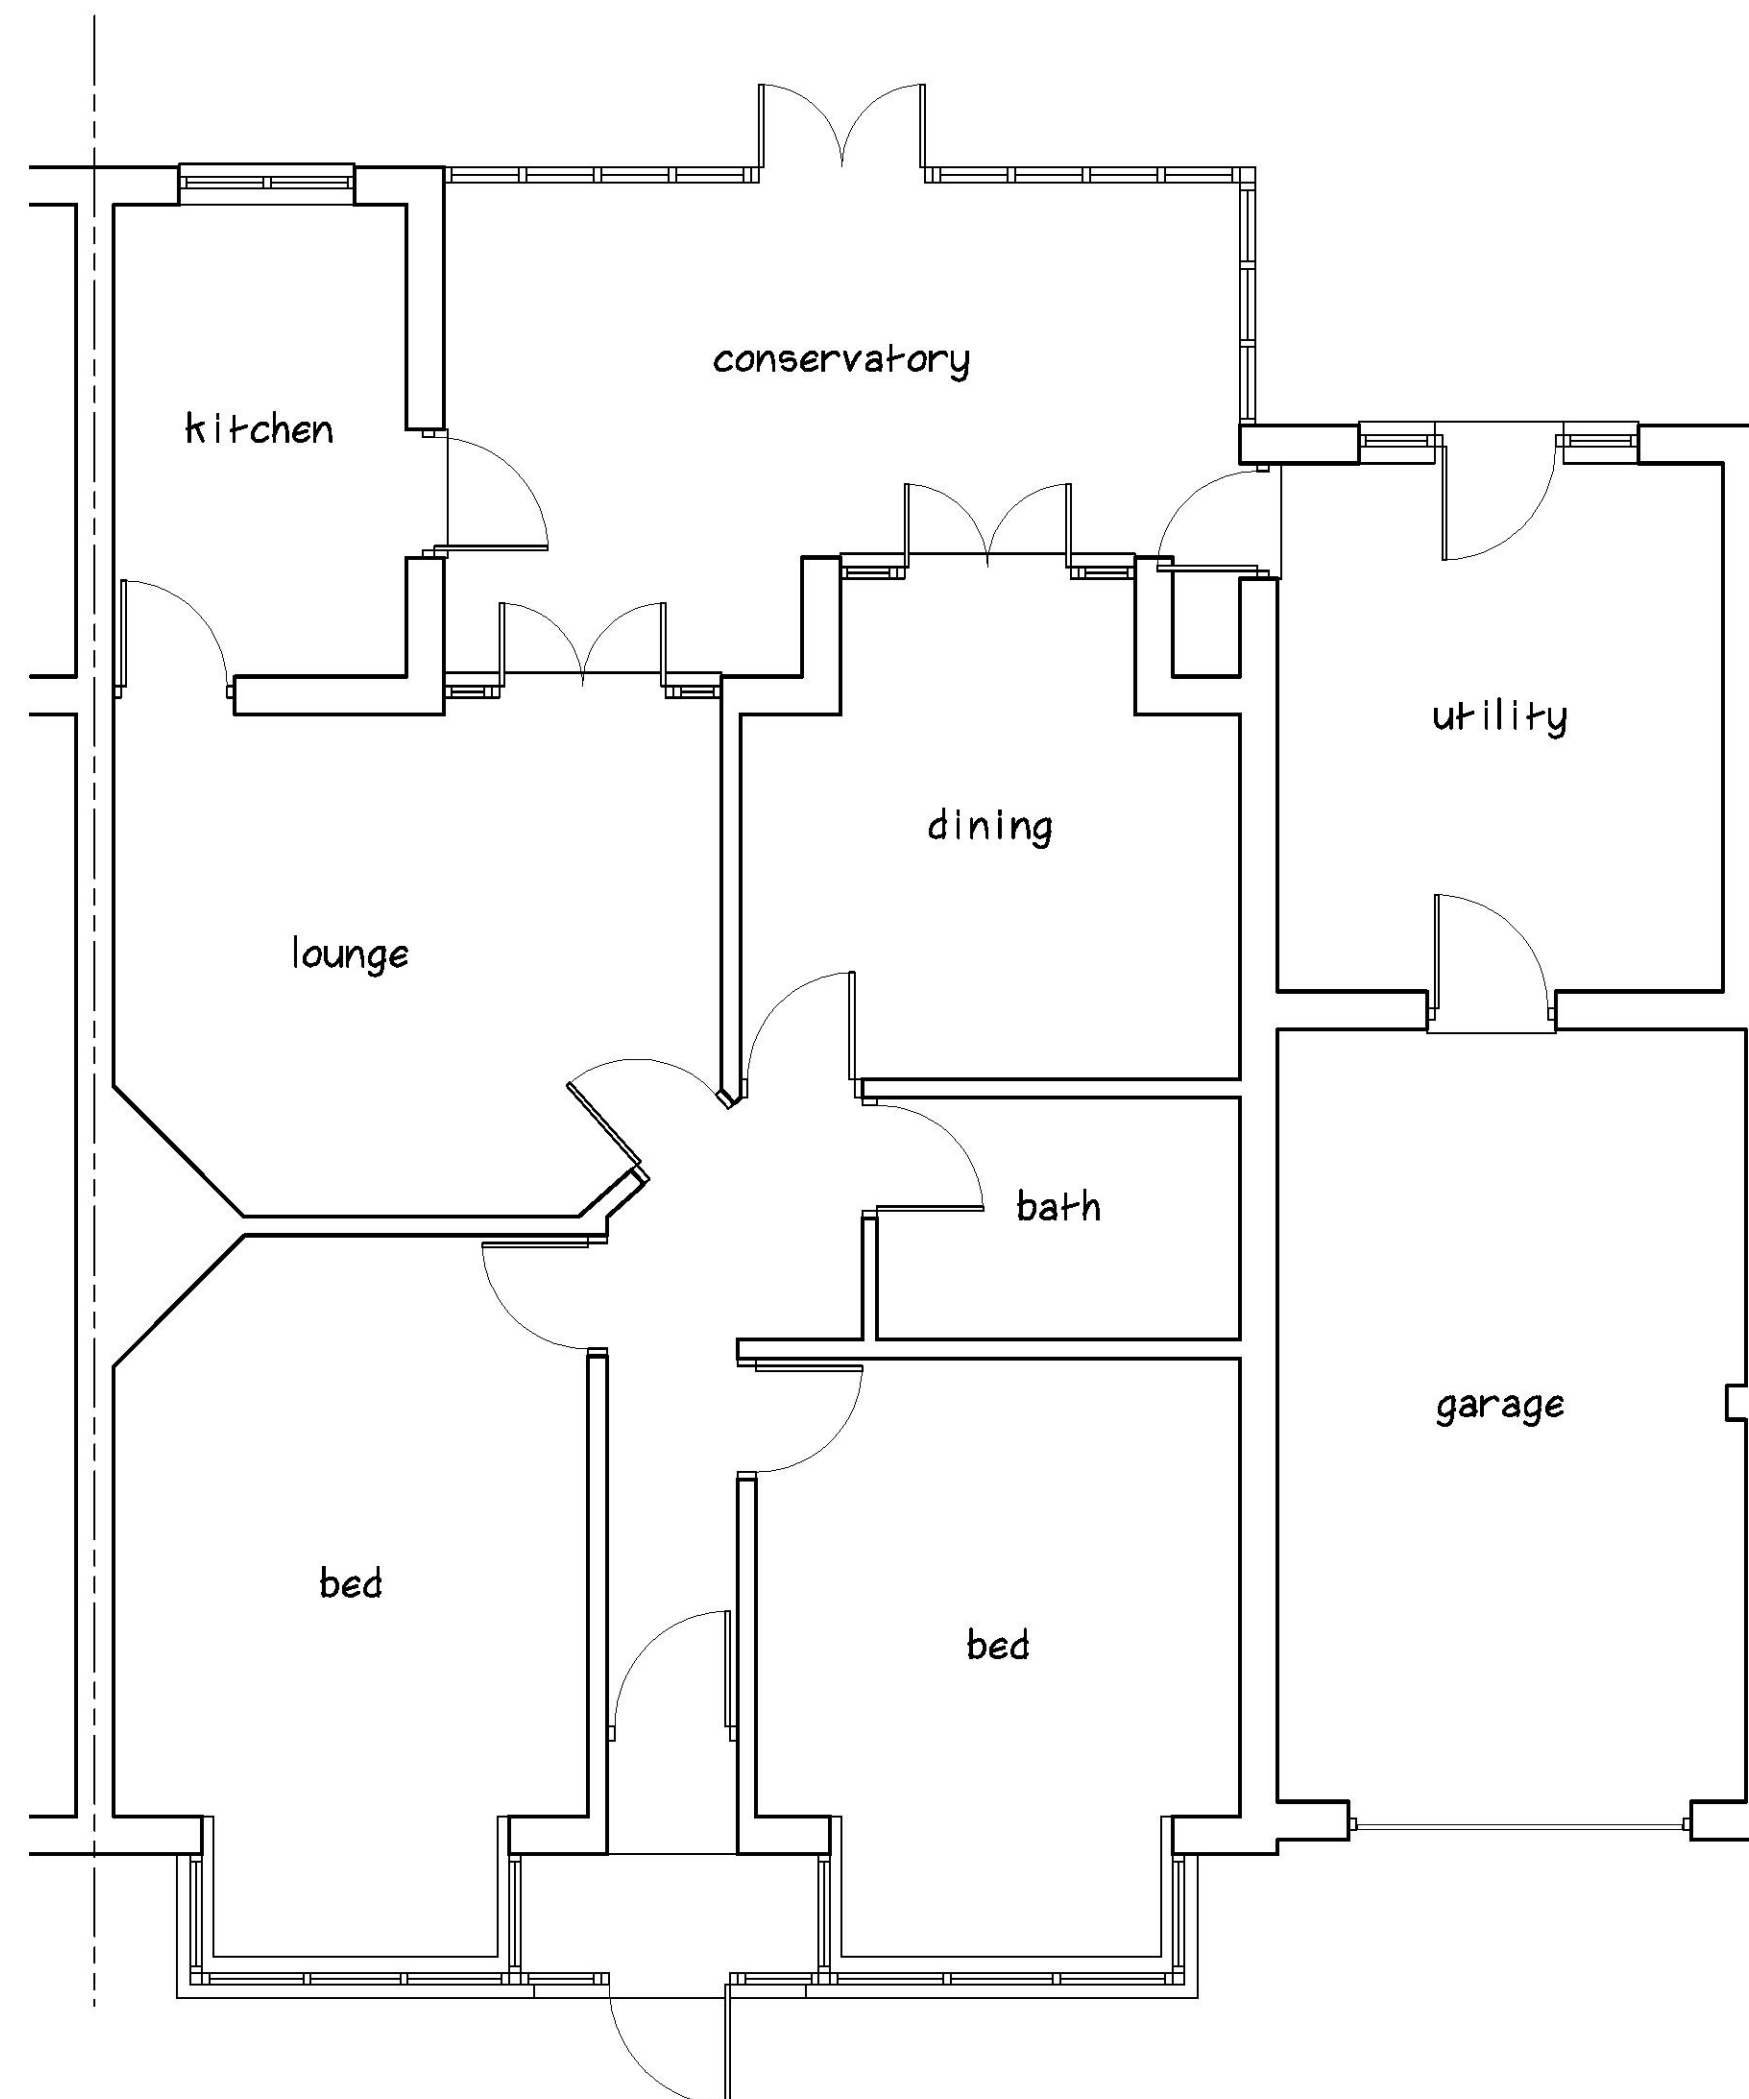 


existing ground floor 1/50

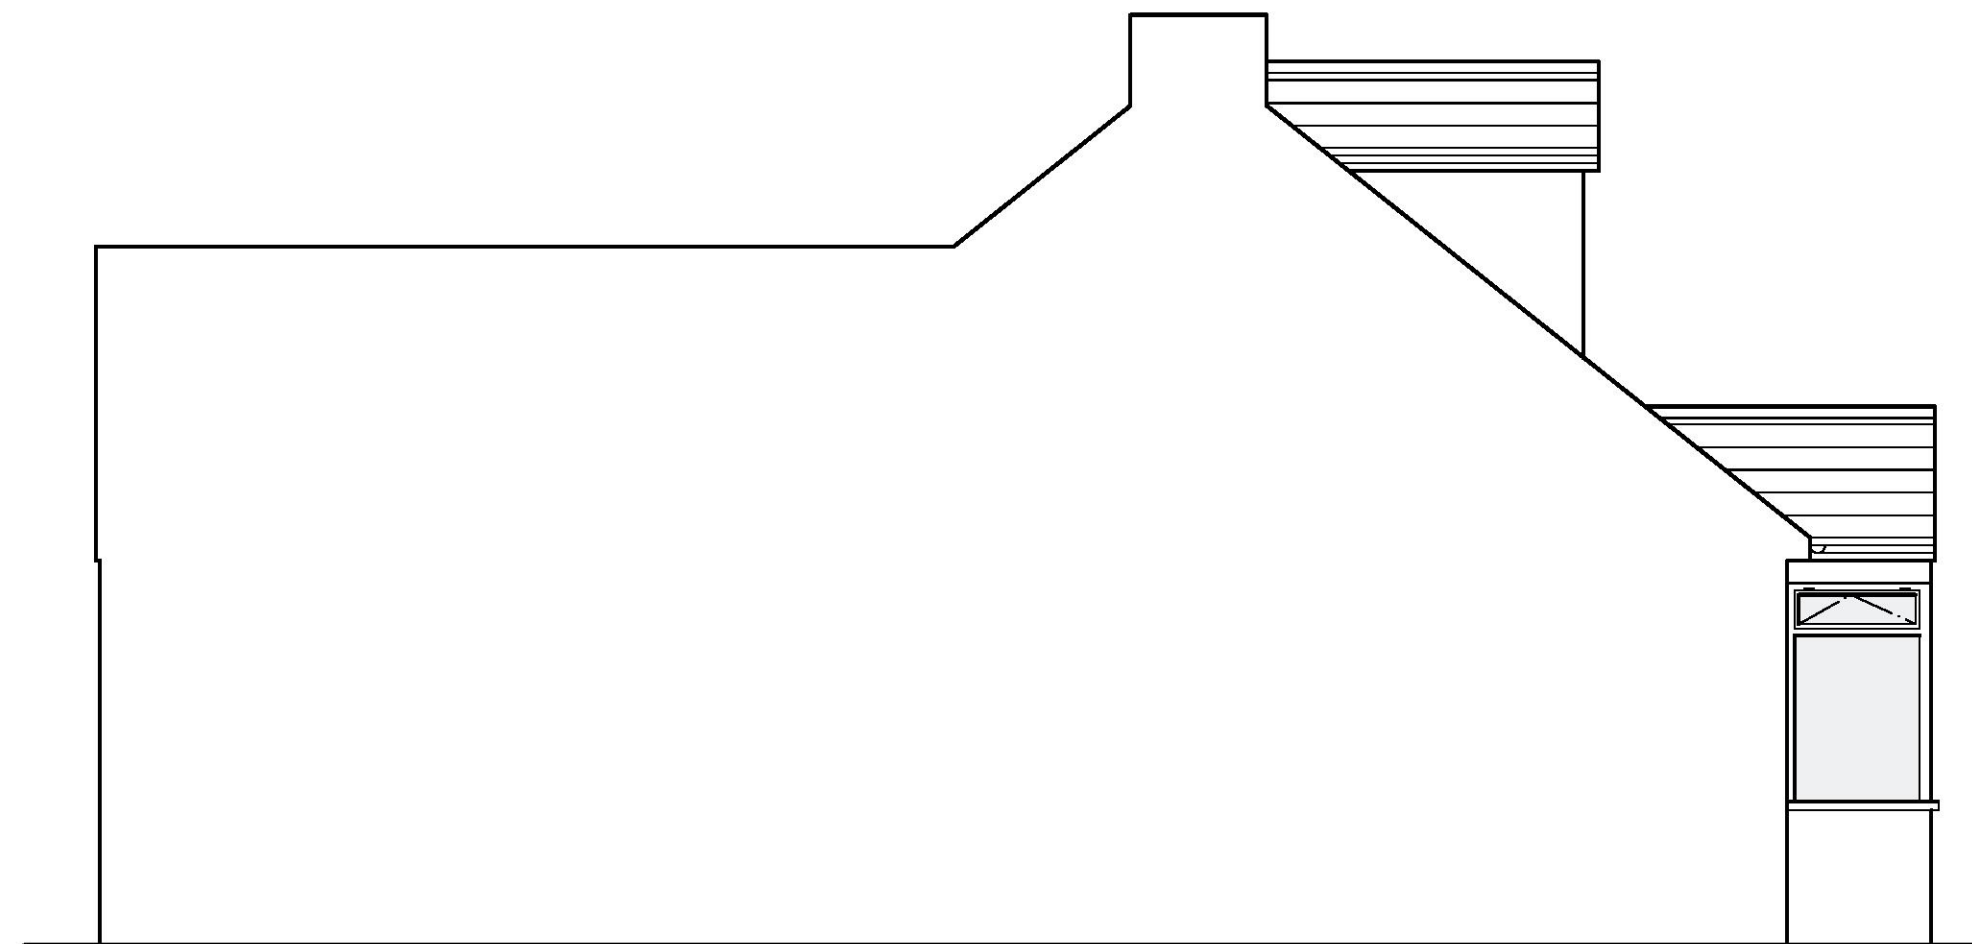


proposed side elevation 1/50

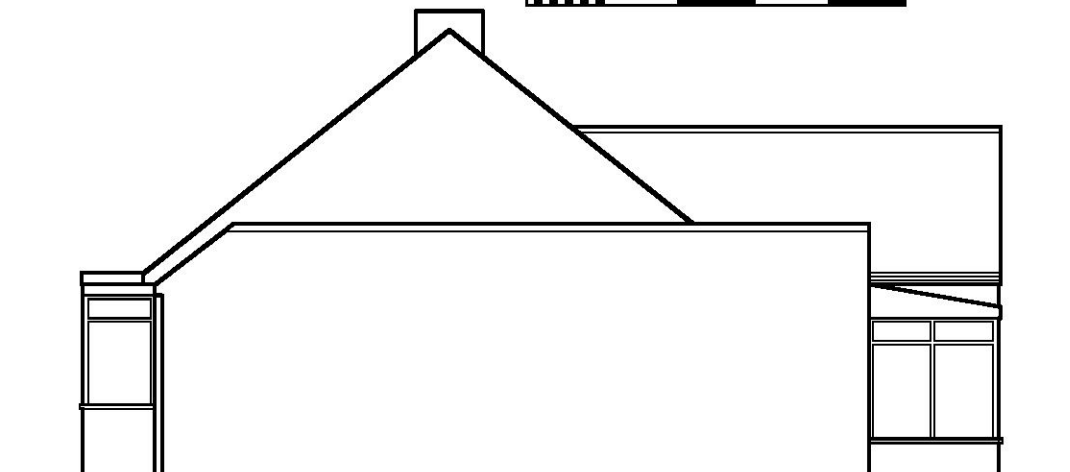

existing side elevation 1/100

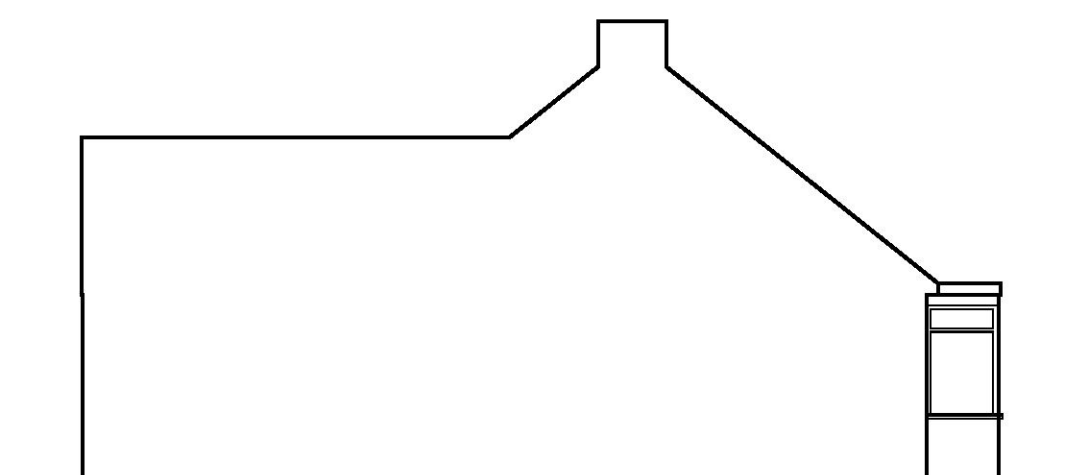


existing side elevation 1/100

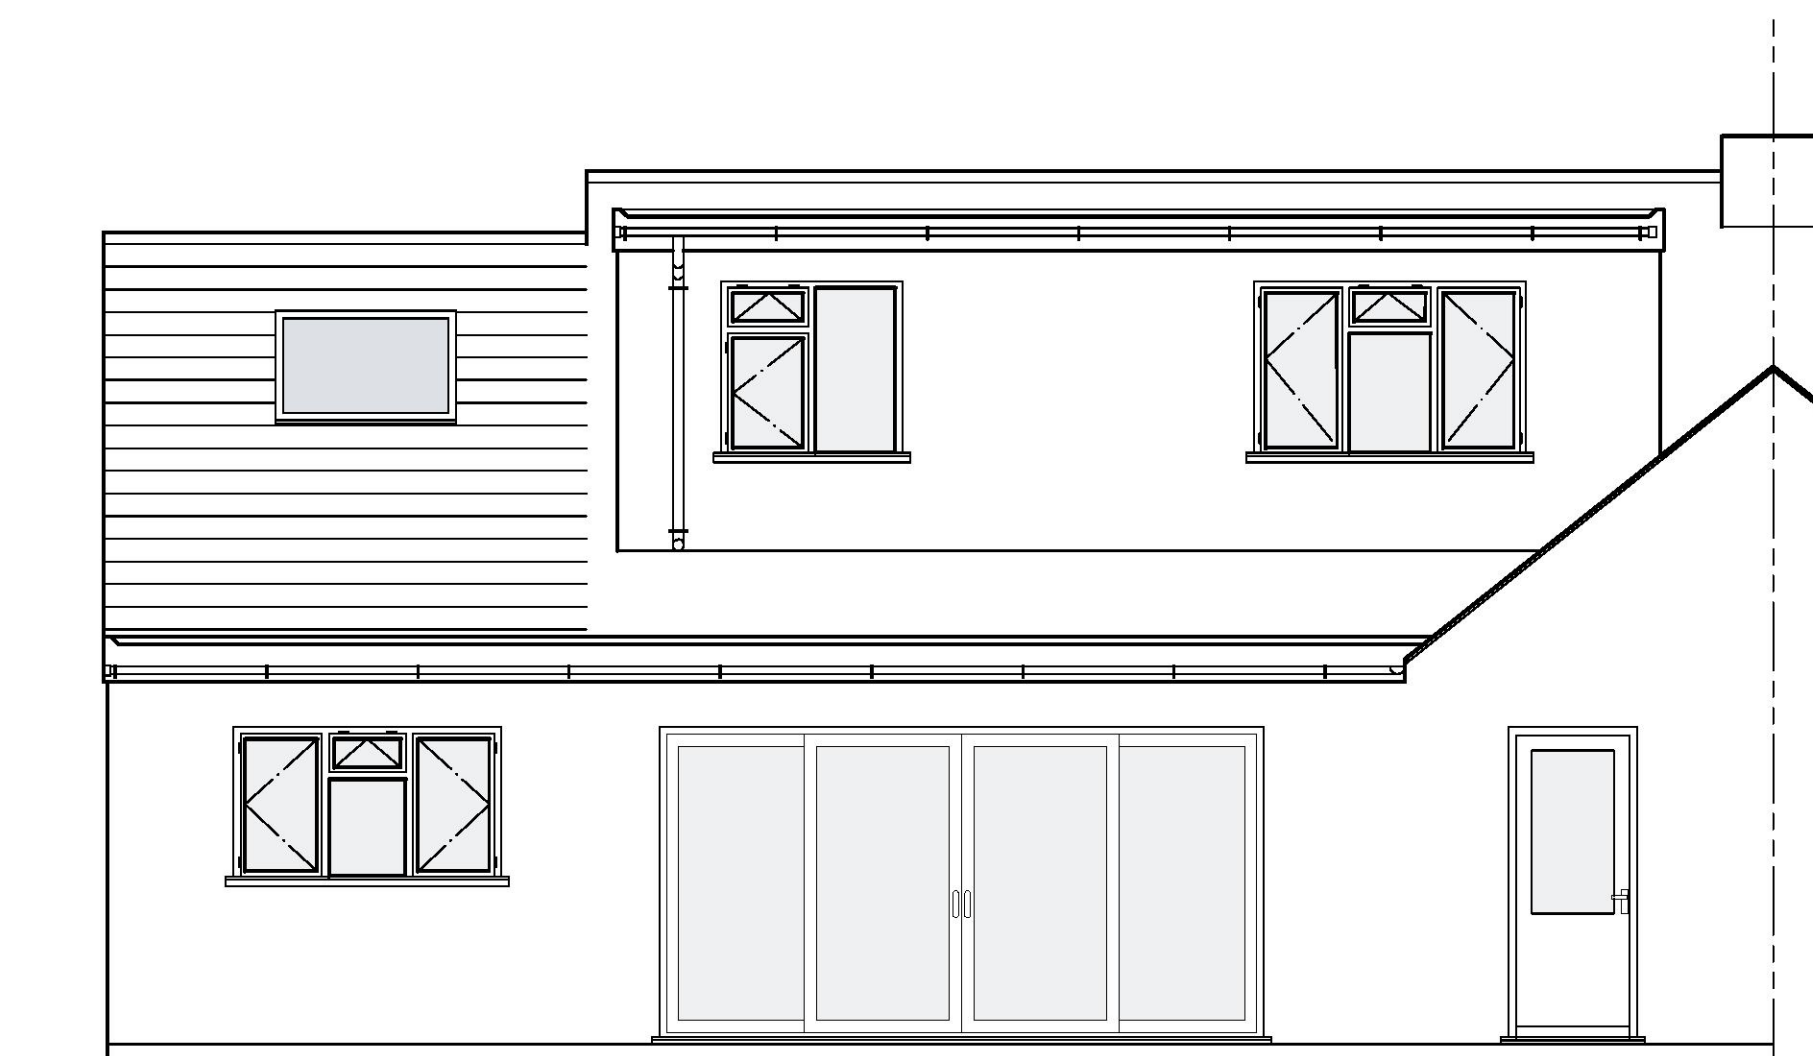


proposed rear elevation 1/50

Project : Single storey side/rear extension & loft conversion		
Address : 30 Bridge Avenue Upminster		
Client : Mr. H Bariana		
Date : June 2021		
Drawing No. : 1788/21/1A		
Scale @ A1 : 1/50, 1/100		
Revisions		
A	Side extension set back by 1m, alterations to dormers	25/11/2021
ConstructAid Architectural and Design Consultants Tel : 01708-228684		

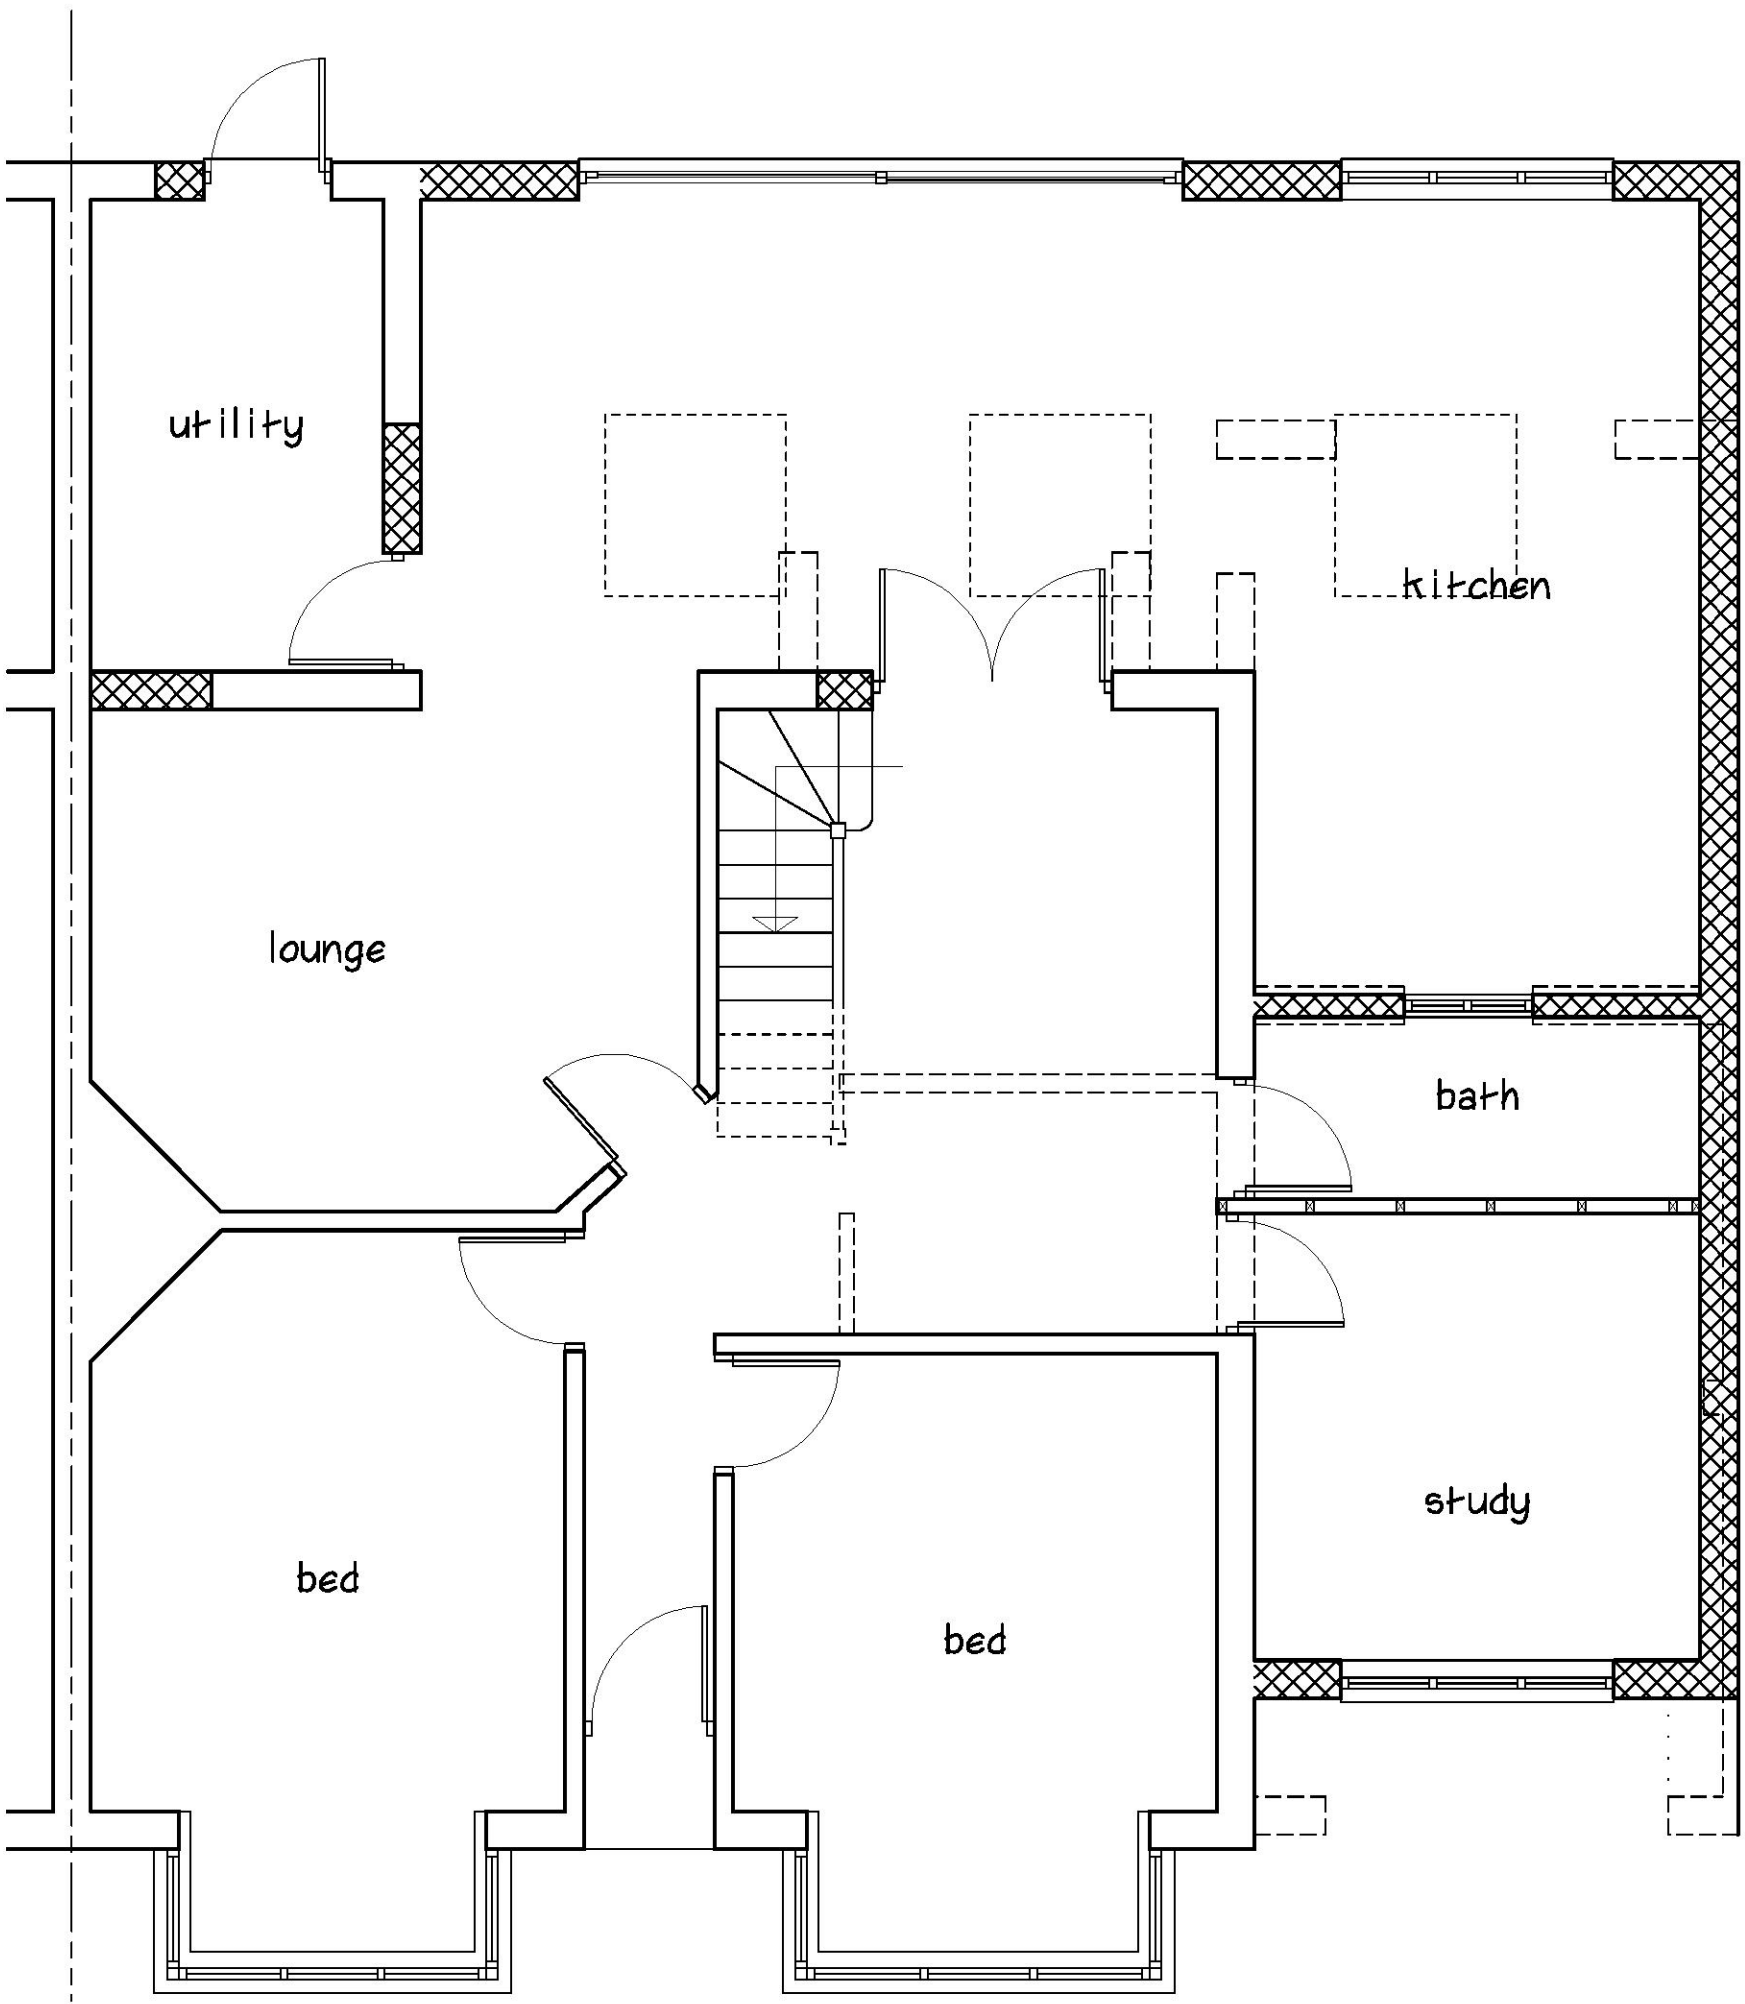


proposed ground floor 1/50

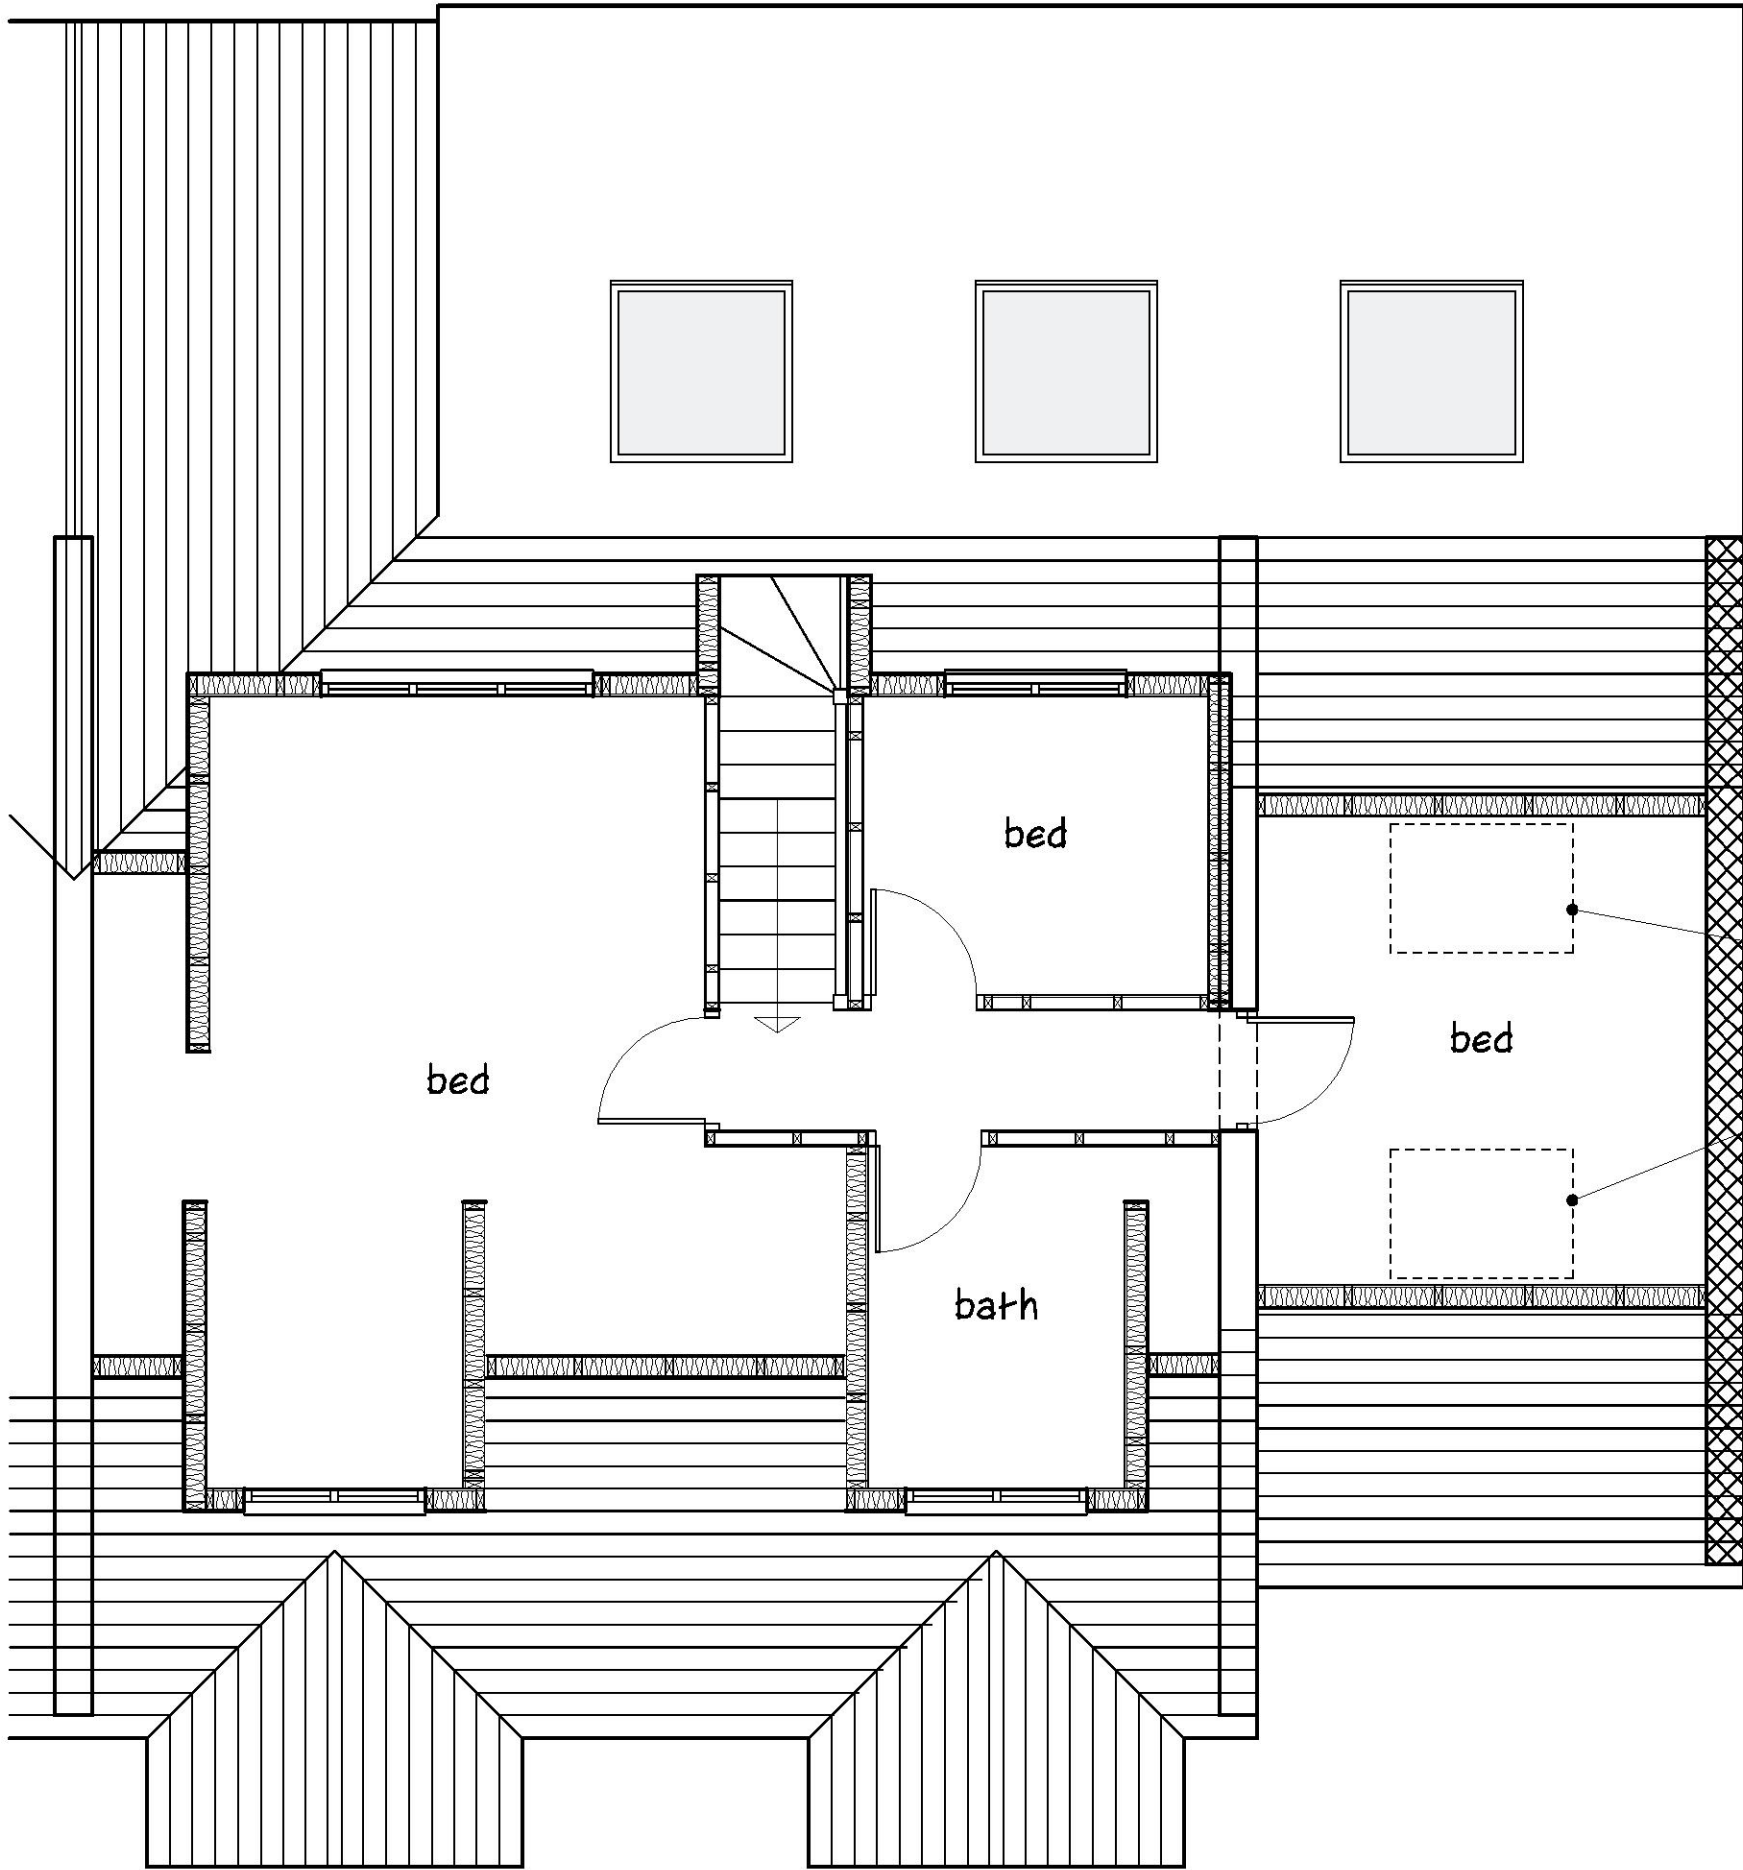

proposed first floor 1/50

Notes

 

Project : Single storey side/rear extension & loft conversion
Address : 30 Bridge Avenue Upminster
Client : Mr. H Bariana
Date : June 2021
Drawing No. : 1788/21/2A
Scale @ A1 : 1/50, 1/100

Revisions		
A	Side extension set back by 1m, alterations to dormers	25/11/2021