



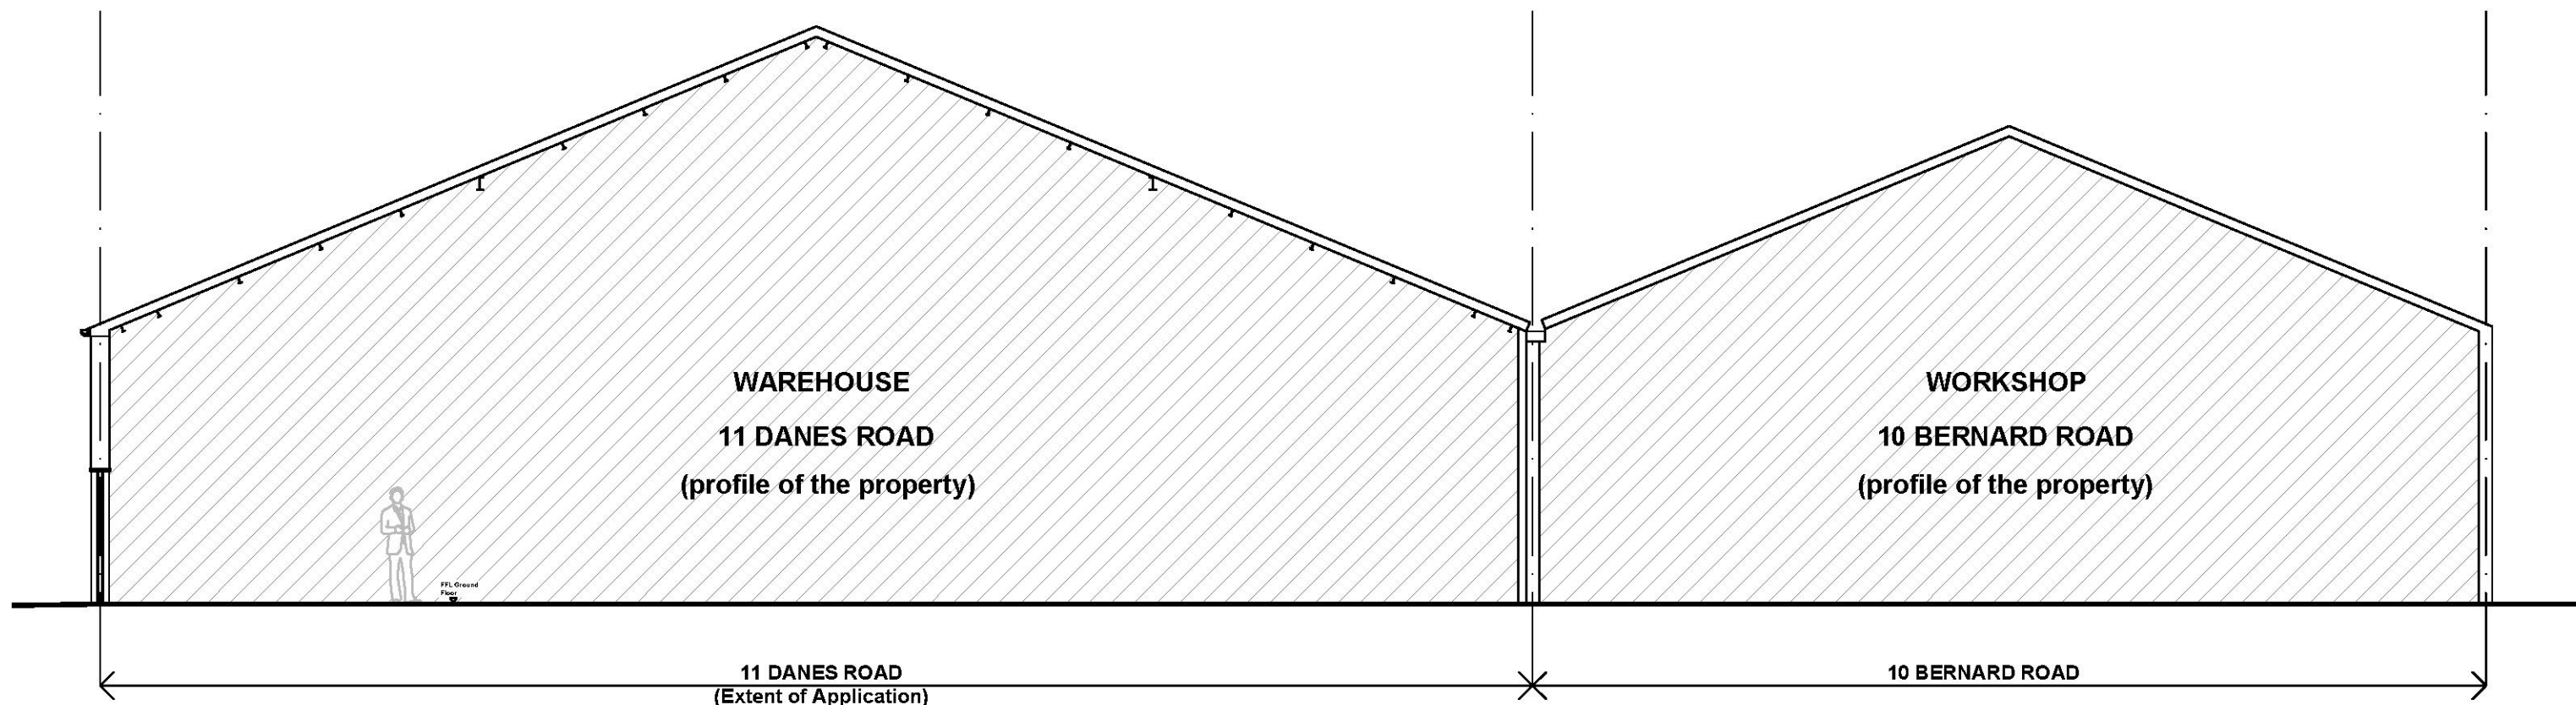

Existing & Proposed Sectional Elevation

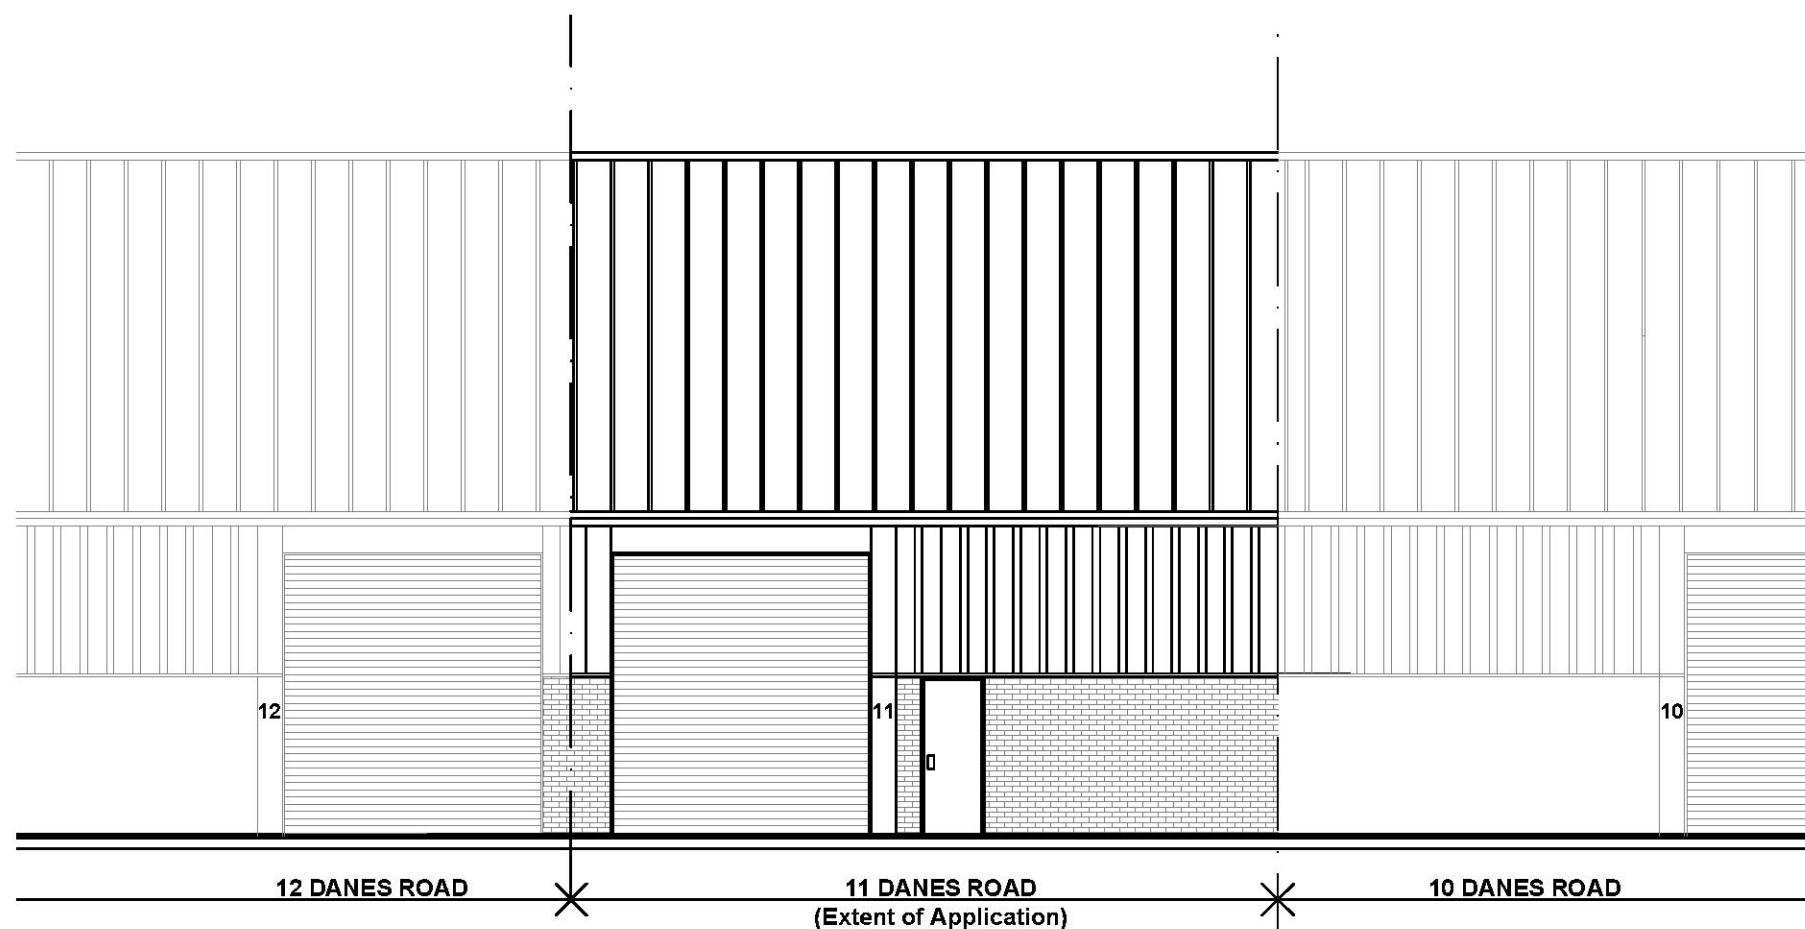

Existing & Proposed Front Elevation

Legend

REV	DATE	DESCRIPTION

Archgrade Designs
86 OLDSTEAD ROAD
BROMLEY, KENT
BR1 5RJ
T e l : 0208 697 4969
Email: noa3s@aol.com


CLIENT Mrs Charlotte Adekoya


PROJECT 11 Danes Road
Romford
RM7 0HL

DRAWING TITLE Elevation


SCALE 1:100 DATE July, 2021 DRAWN BY

JOB No. 17138/01 DRAWING No. LA/005


 


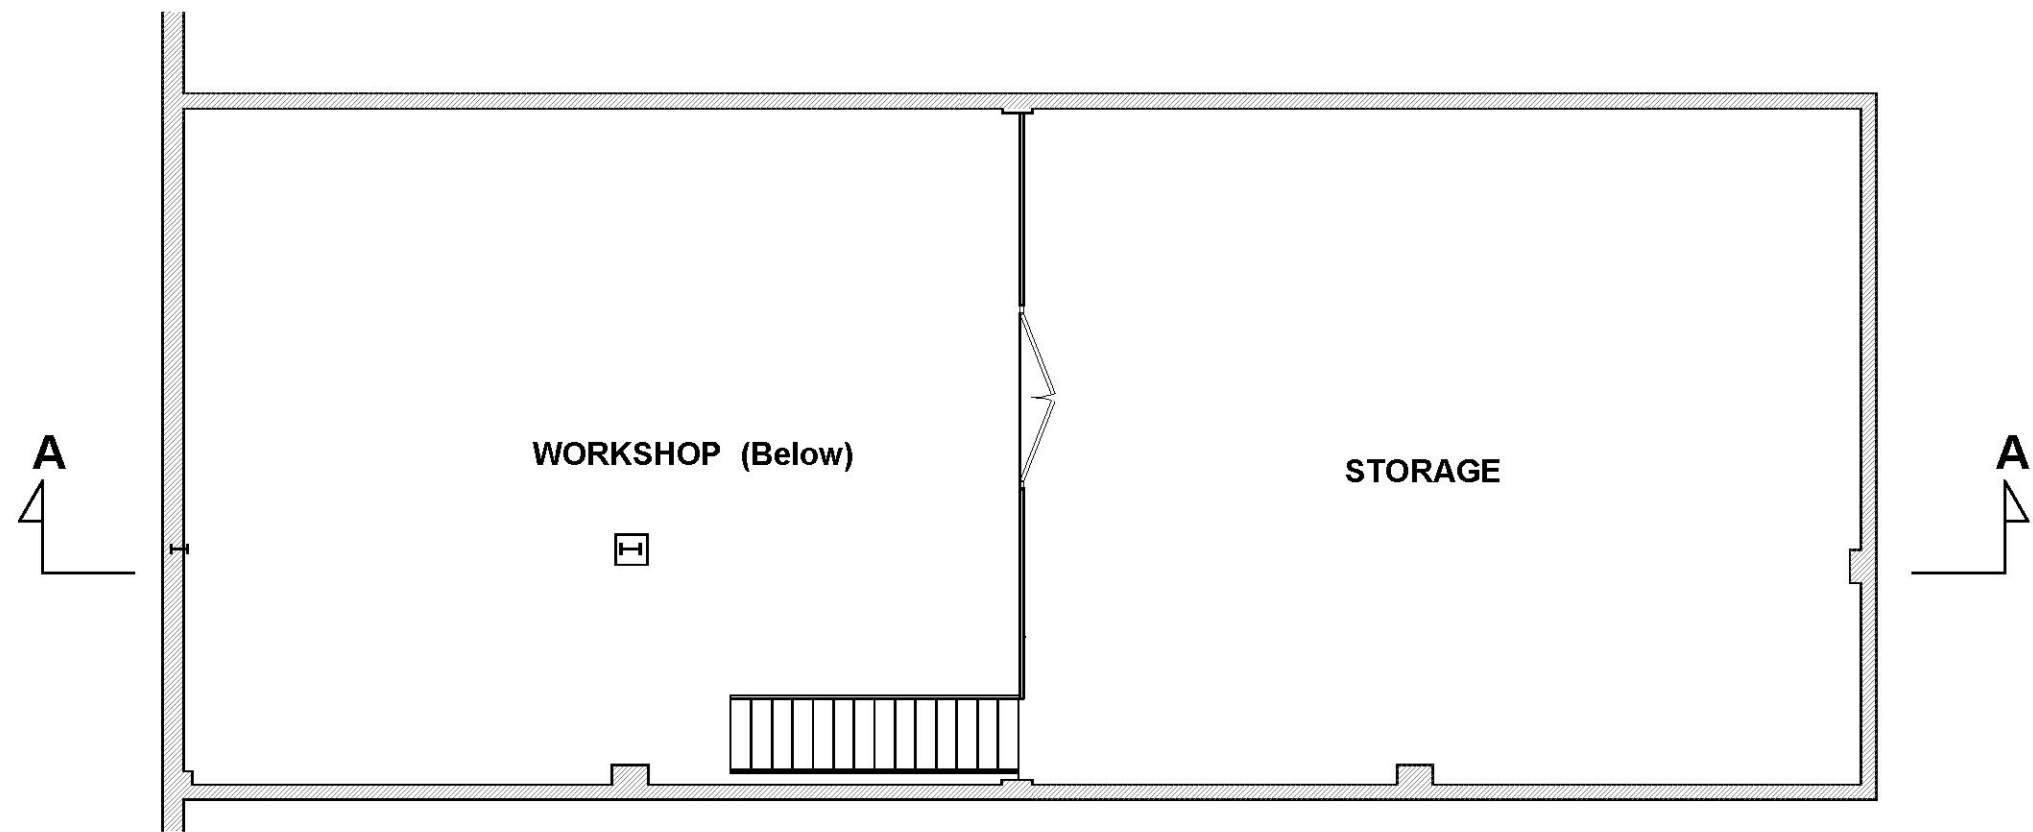

Mezzanine Floor

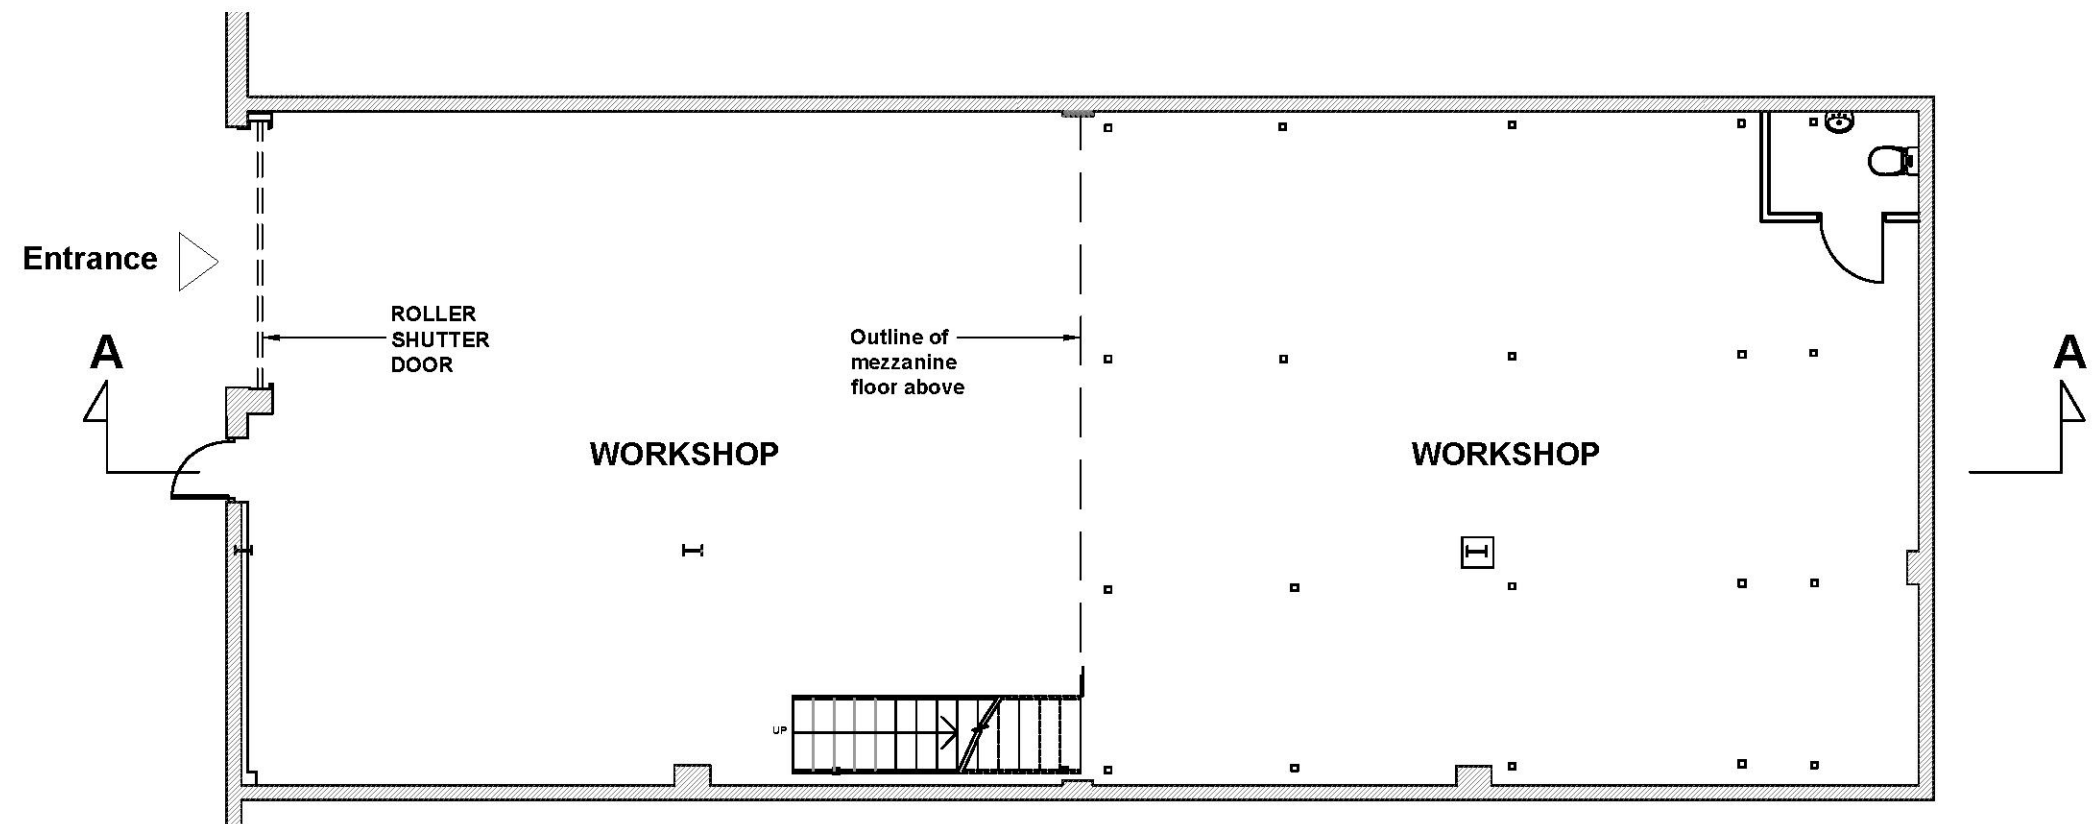

Ground Floor

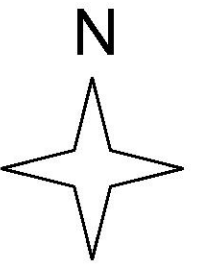 

Legend

REV	DATE	DESCRIPTION
-	-	-

Archgrade Designs
86 OLDSTEAD ROAD
BROMLEY, KENT
BR1 5RJ
T e l : 0208 697 4969
Email: noa3s@aol.com



CLIENT Mrs Charlotte Adekoya

PROJECT 11 Danes Road
Romford
RM7 0HL


DRAWING TITLE Existing Floor Plans

SCALE 1:100 DATE July, 2021 DRAWN BY


JOB No. 17138/01 DRAWING No. LA/002

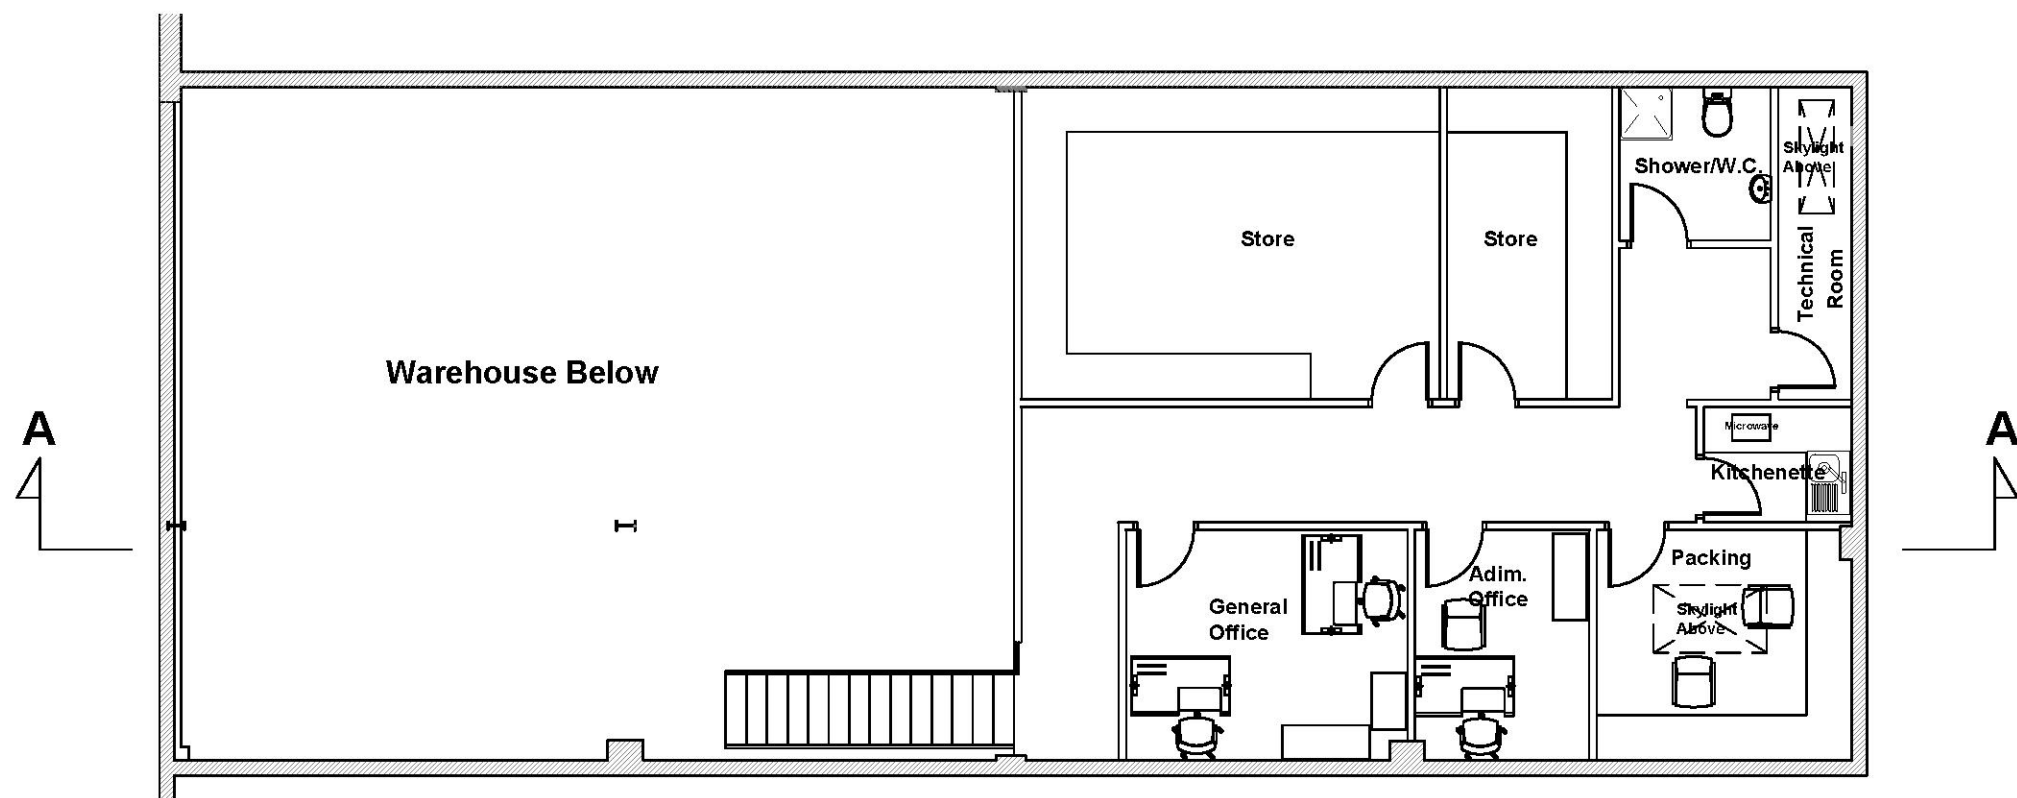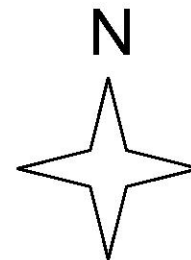

Mezzanine Floor

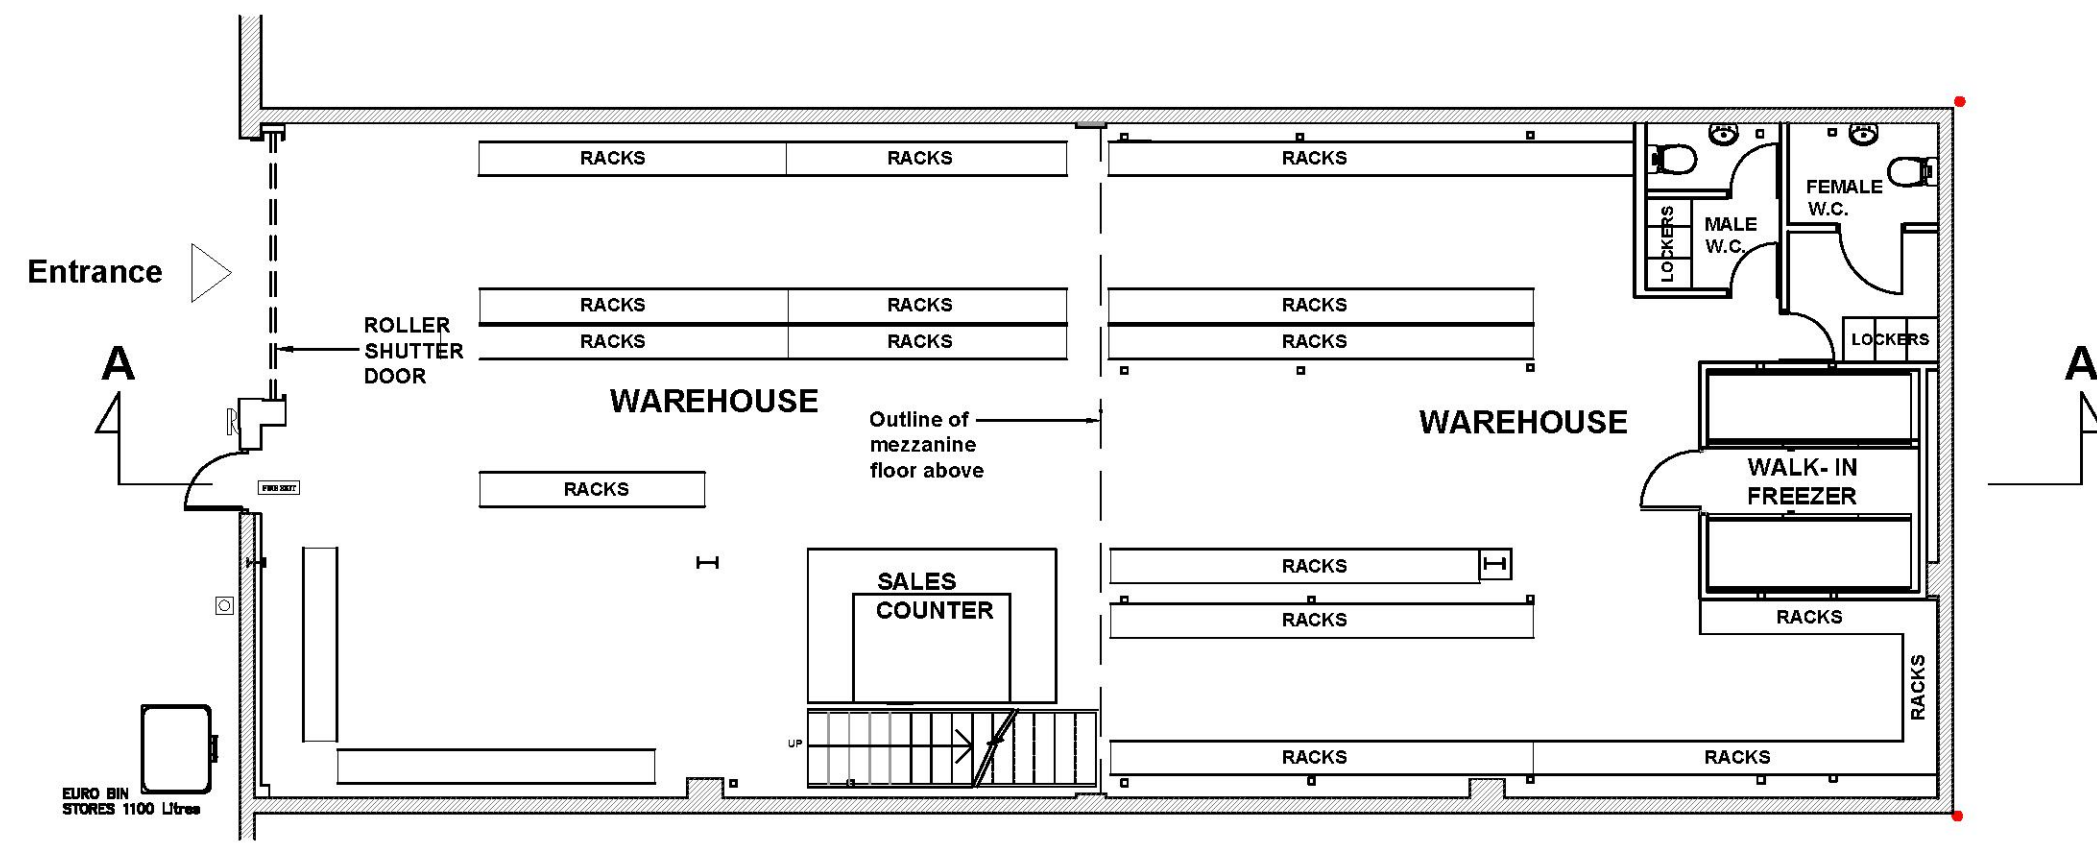


Ground Floor

 


Legend

REV	DATE	DESCRIPTION



Archgrade Designs 86 OLDSTEAD ROAD BROMLEY, KENT BR1 5RJ T e l : 0208 697 4969 Email: noa3s@aol.com	
CLIENT	Mrs Charlotte Adekoya
PROJECT	11 Danes Road Romford RM7 0HL
DRAWING TITLE	Proposed Floor Plans
SCALE	1:100
DATE	July, 2021
DRAWN BY	
JOB No.	17138/01
DRAWING No.	LA/003

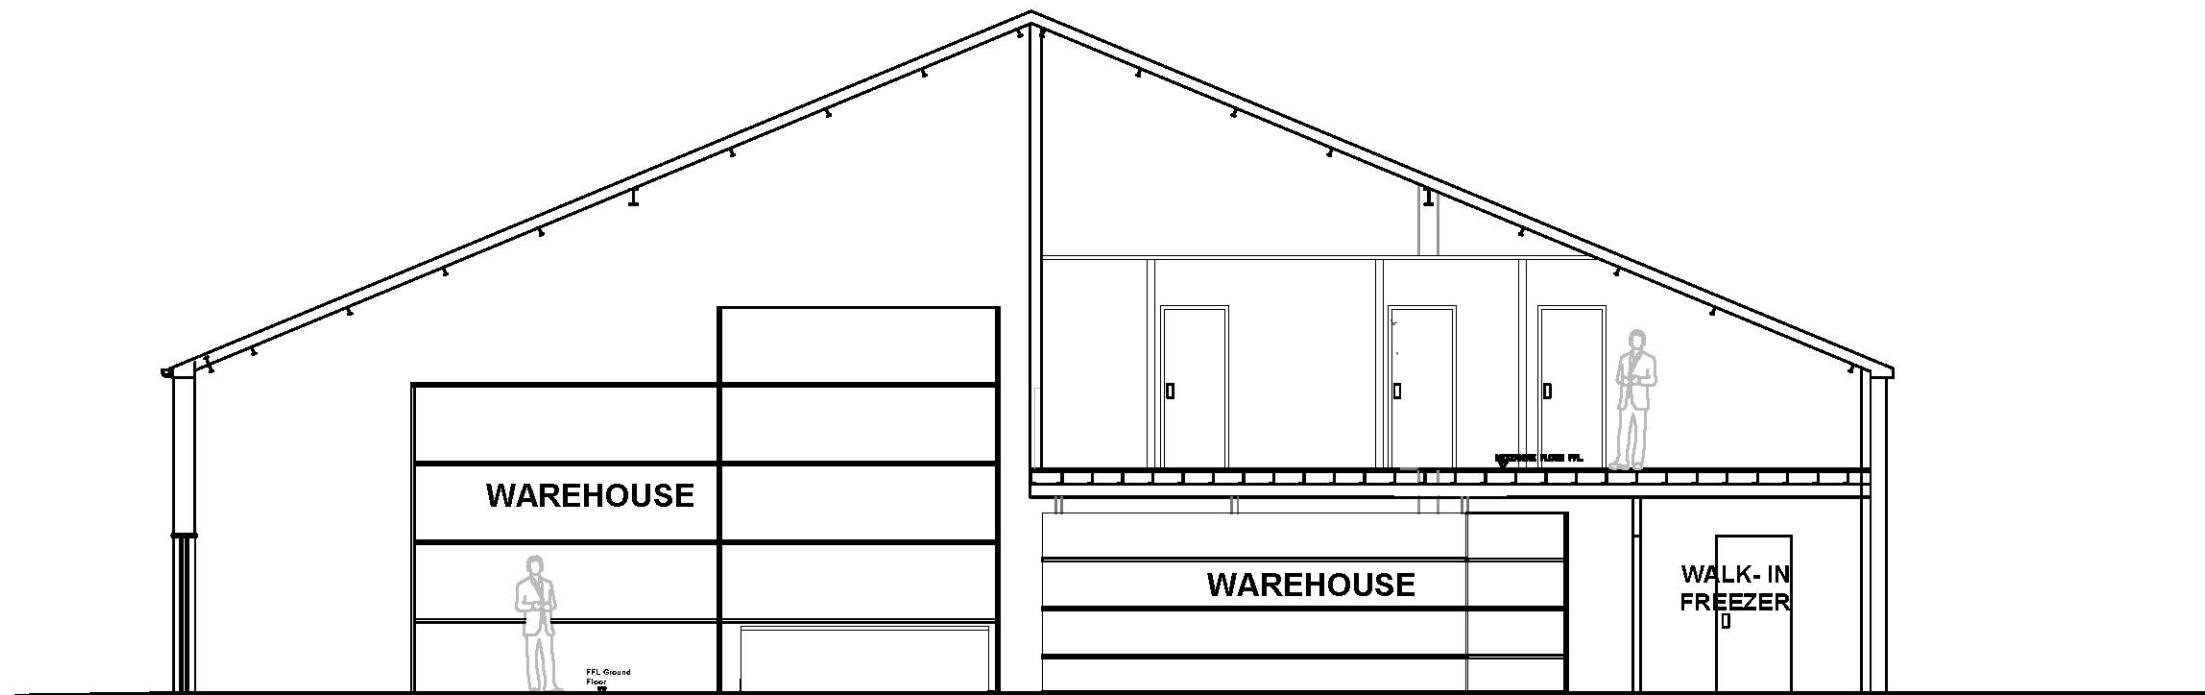

Proposed Section

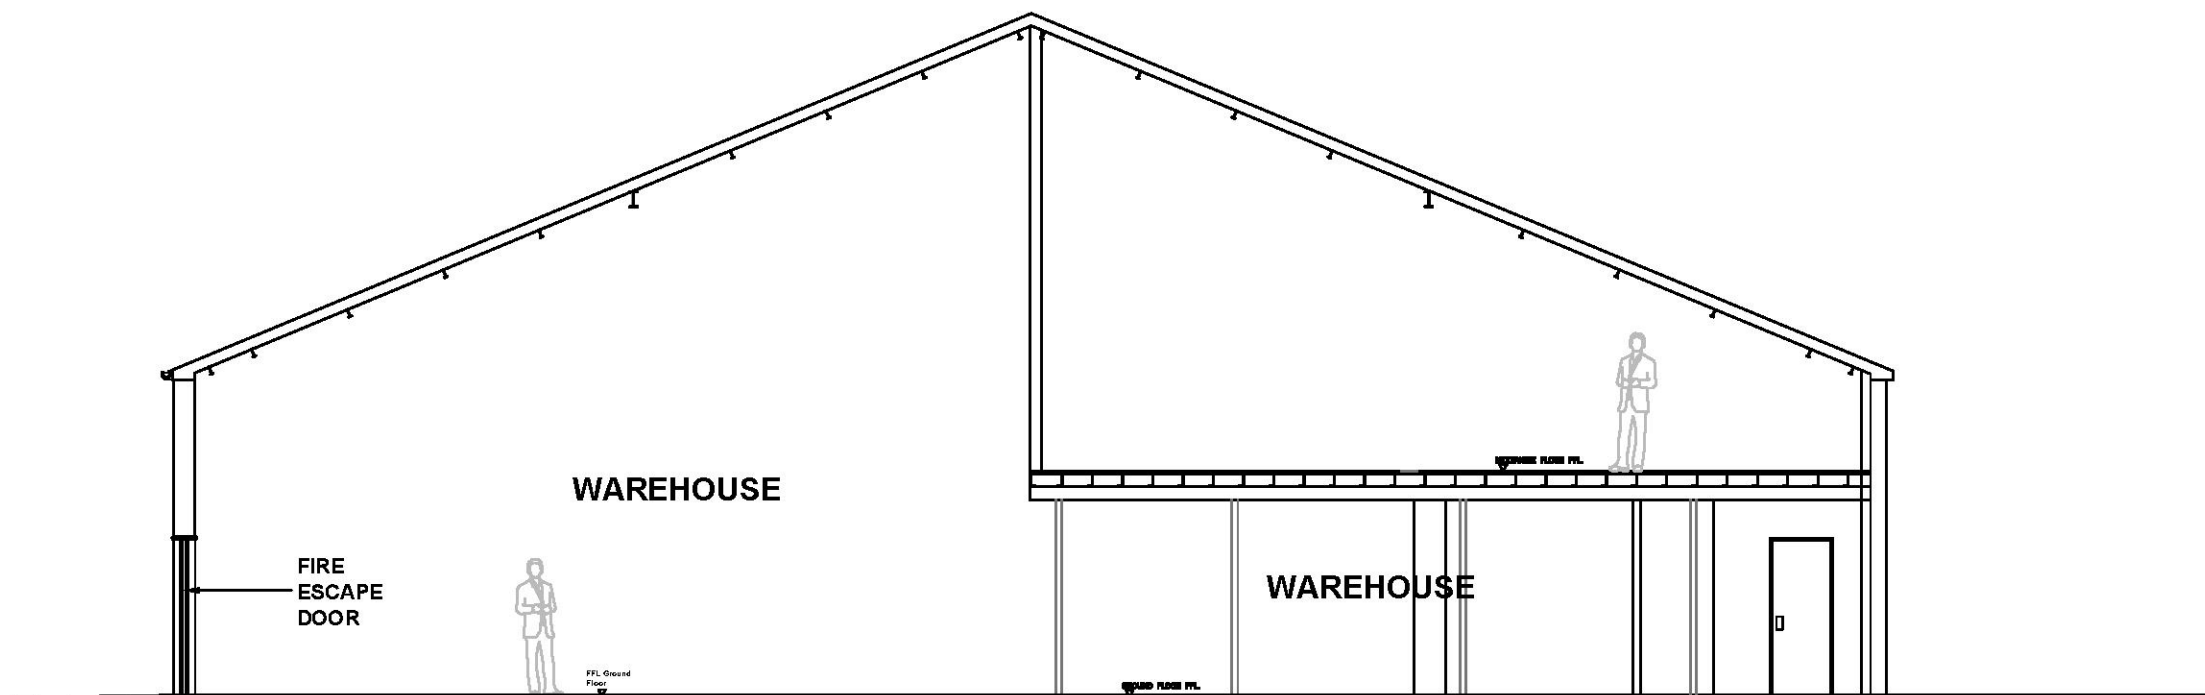

Existing Section

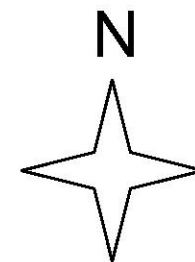 

Legend

REV	DATE	DESCRIPTION

Archgrade Designs
86 OLDSTEAD ROAD
BROMLEY, KENT
BR1 5RJ
T e l: 0208 697 4969
Email: noa3s@aol.com


CLIENT Mrs Charlotte Adekoya

PROJECT 11 Danes Road
Romford
RM7 0HL



DRAWING TITLE Section A - A

SCALE	DATE	DRAWN BY
1:100	July, 2021	



JOB No.	DRAWING No.
17138/01	LA/004

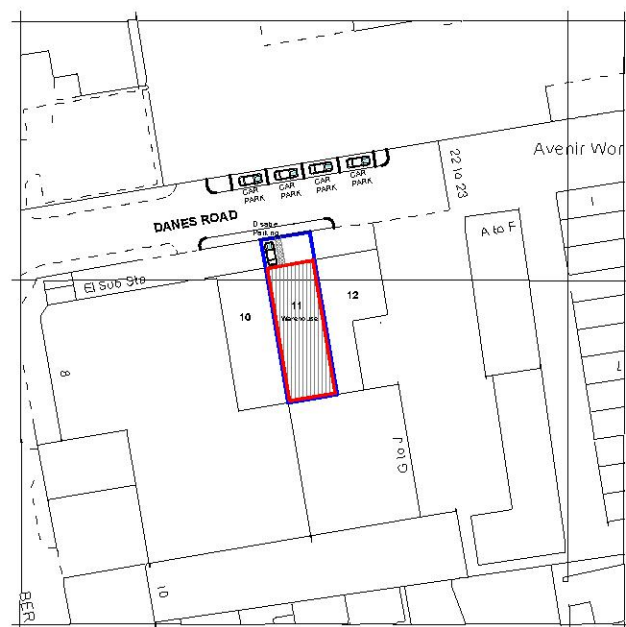

Location Plan Scale 1:1250

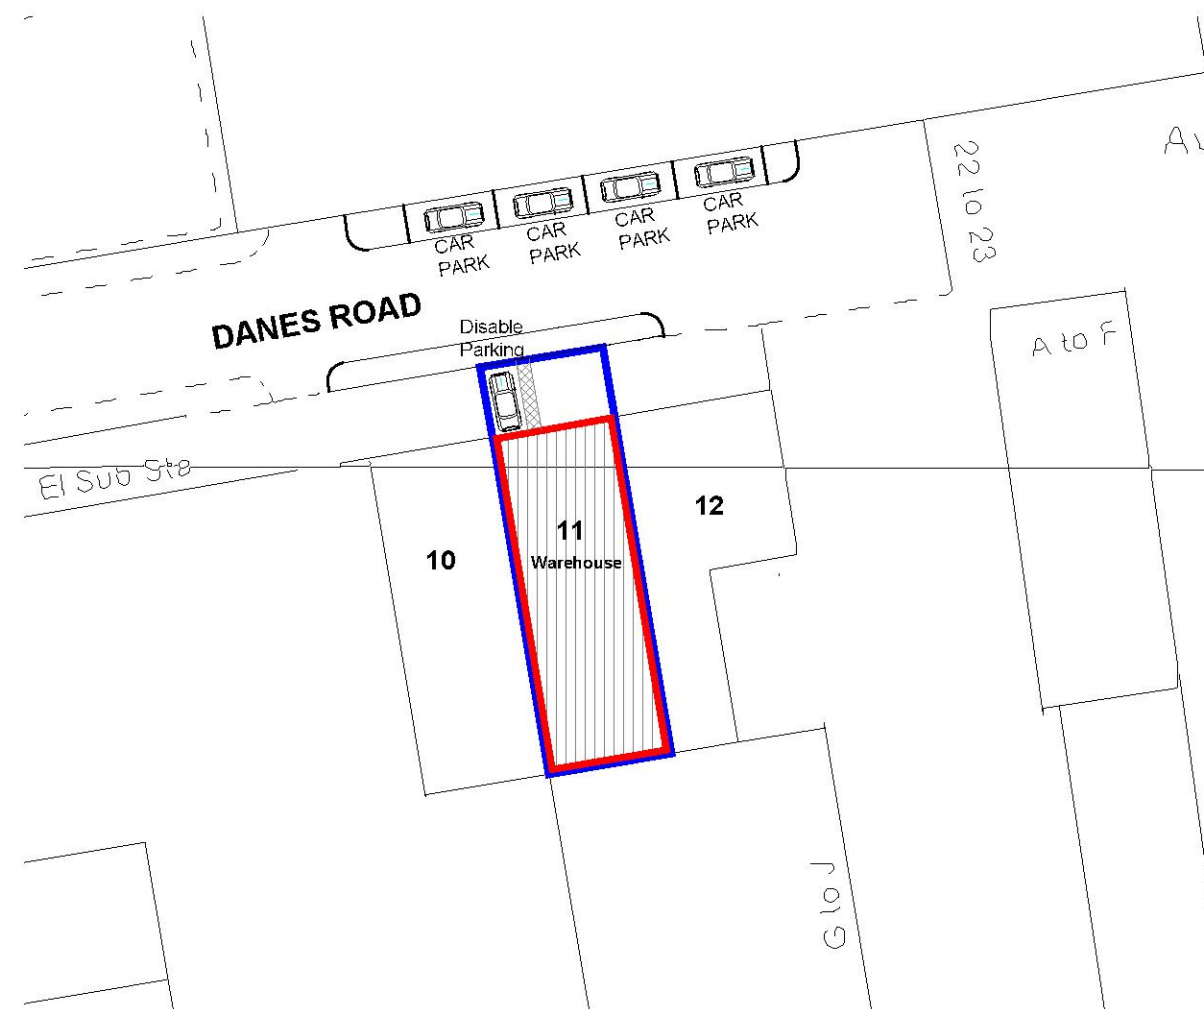 

Site Plan Scale 1:500

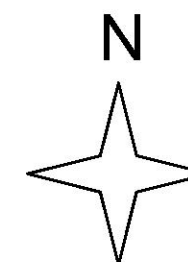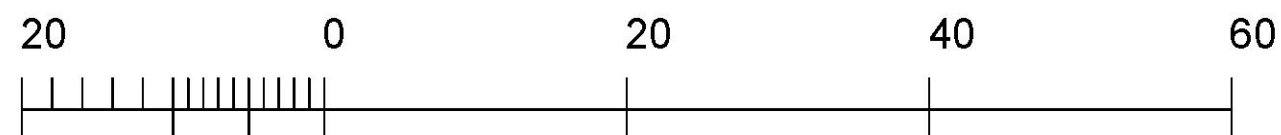

Legend

REV	DATE	DESCRIPTION
-	-	-

Archgrade Designs
86 OLDSTEAD ROAD
BROMLEY, KENT
BR1 5RJ
Tel: 0208 697 4969
Email: noa3s@aol.com

CLIENT Mrs Charlotte Adekoya

PROJECT 11 Danes Road
Romford
RM7 0HL

DRAWING TITLE Location Plan & Site Plan

SCALE 1:1250, 1:500 DATE July, 2021 DRAWN BY

JOB No. 17138/01 DRAWING No. LA/001