


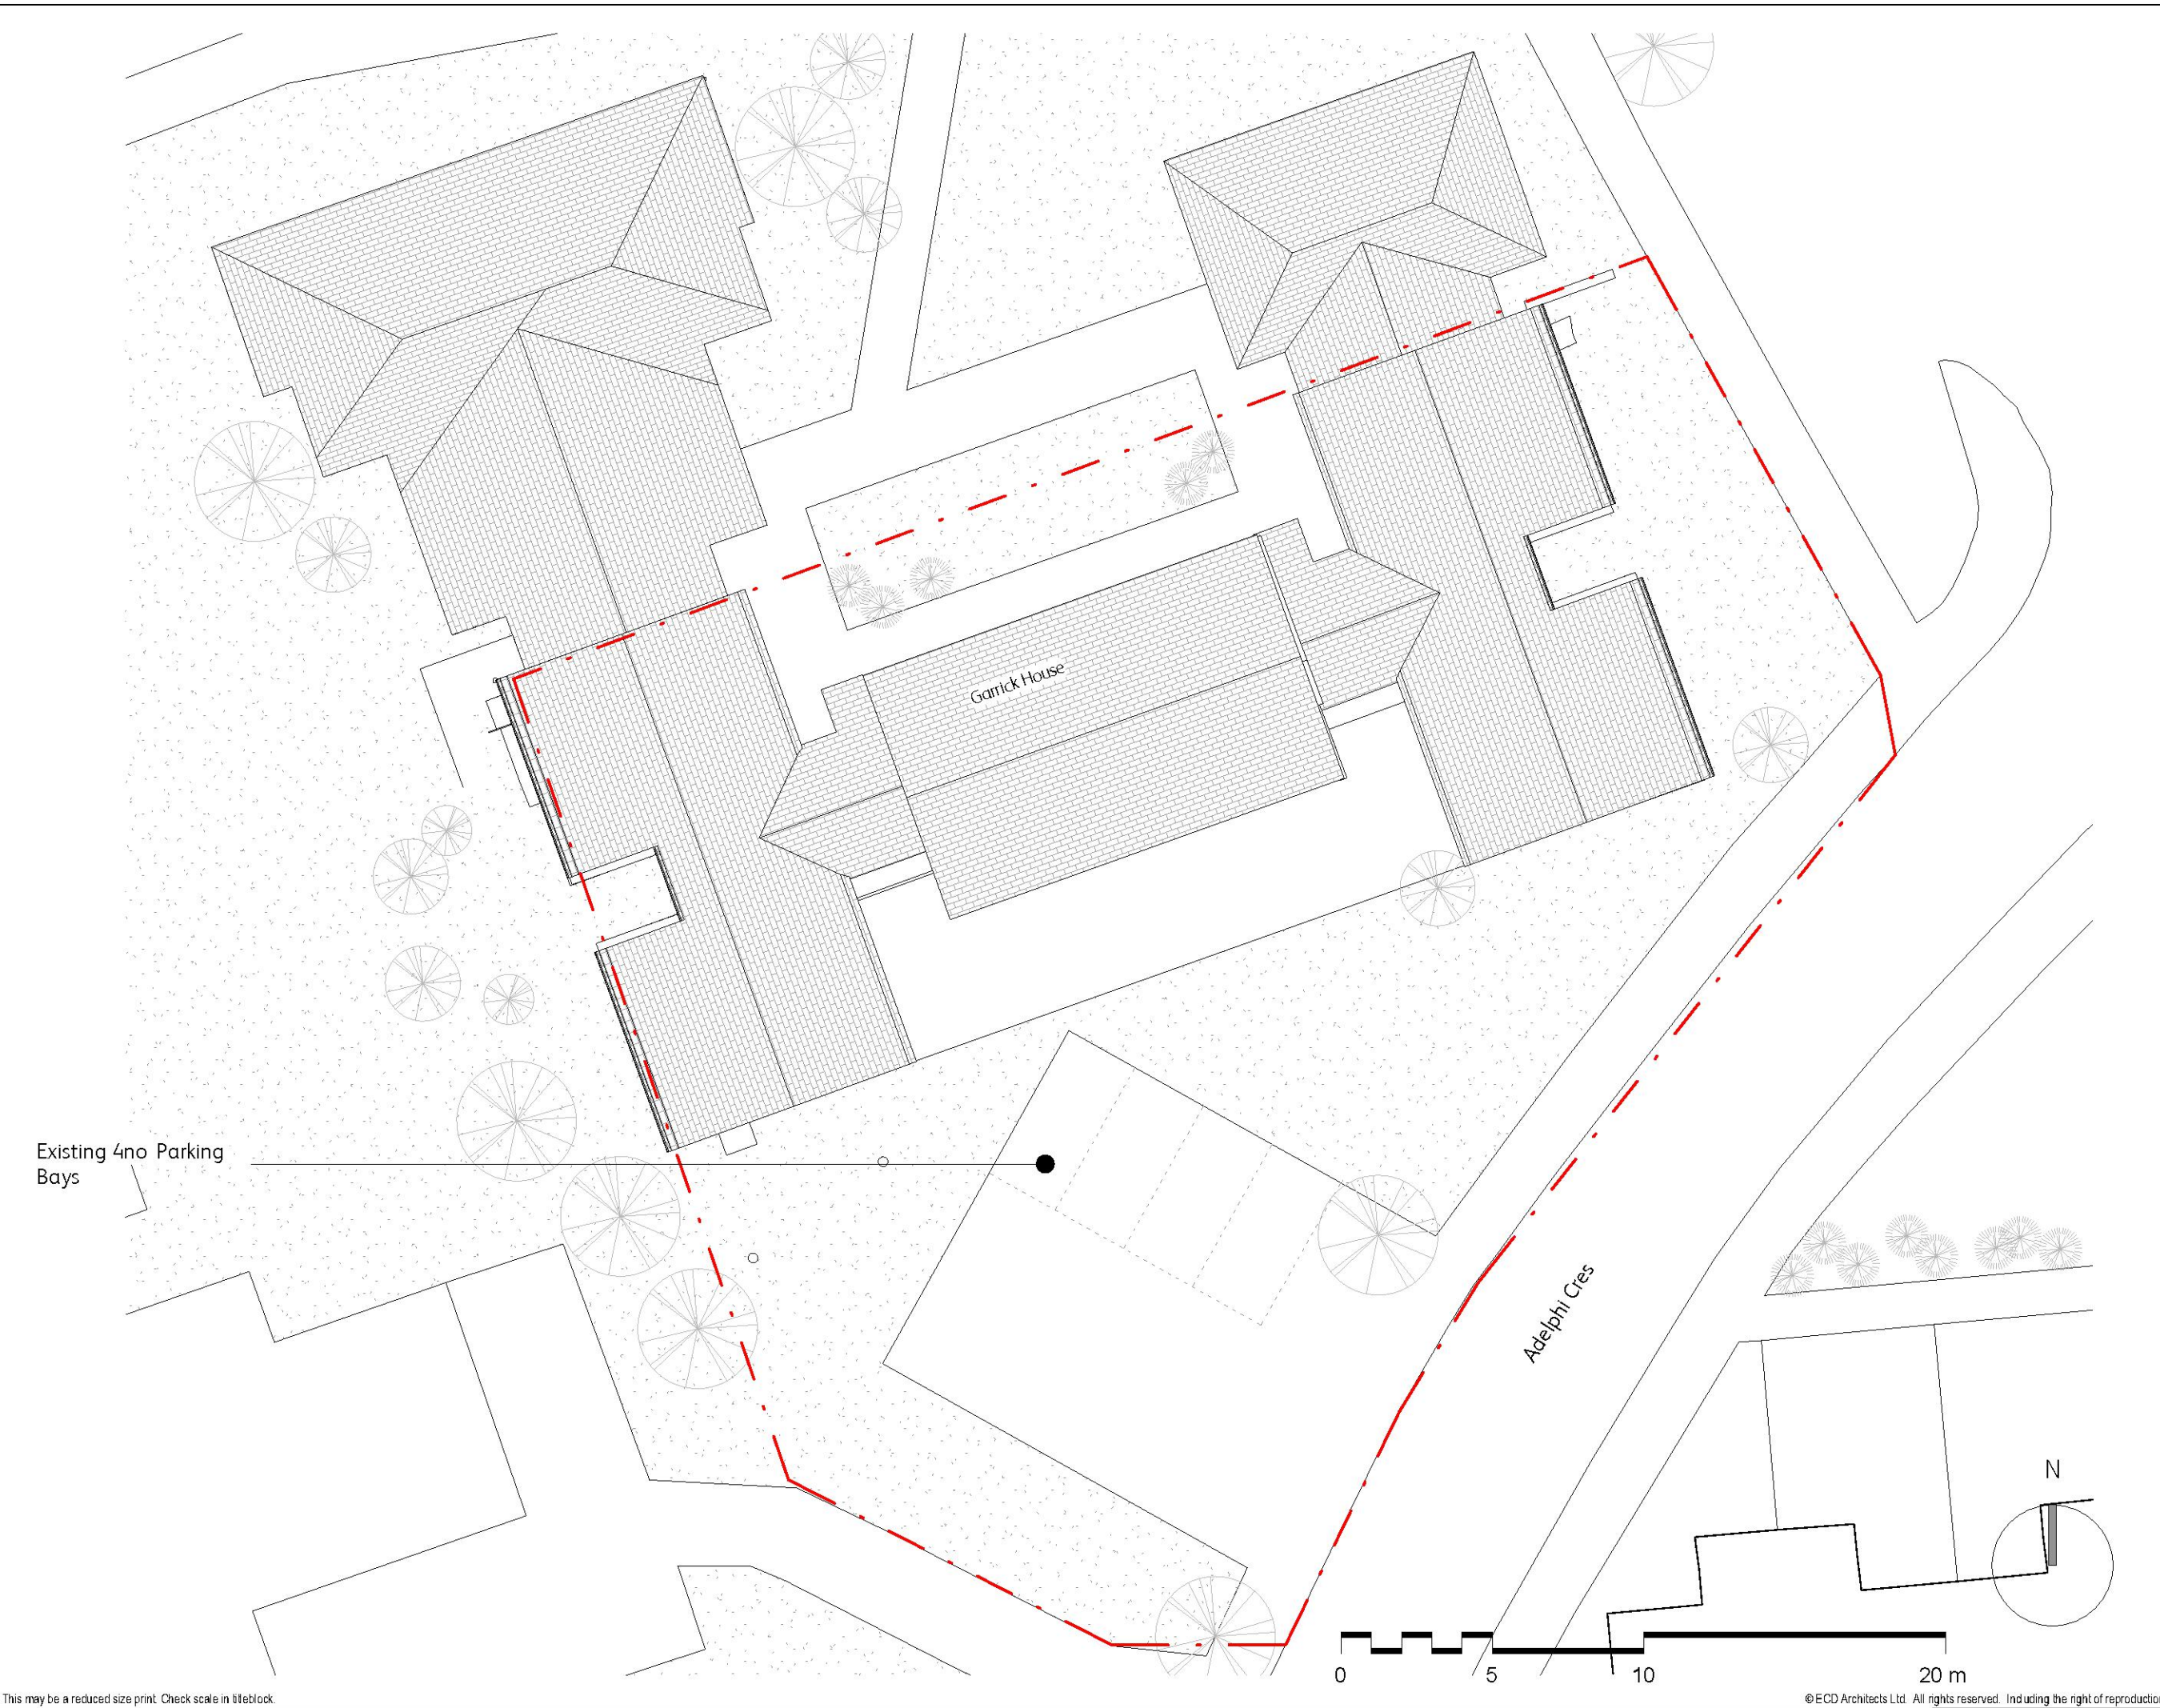

SHEET NOTES

- All dimensions are indicative and they need to be checked on site by the contractor before construction proceeds and prior to the fabrication of any component.
- This drawing is based on survey information by others.
- All dimensions to be in millimetres unless otherwise specified.
- All building works are to be carried out in accordance with current British/European Standards and the Building Regulations.
- Refer to Structural Engineer's drawings, details and specifications for all structural components.
- Refer to Mechanical & Electrical Engineer's drawings, schedules and specifications for all services.
- This drawing is to be read in conjunction with the Design and Access Statement submitted with the planning application.
- For occupied buildings, safe, clear access and means of escape to be maintained at all times during works in accordance with the Construction Phase Health and Safety Plan.
- Any discrepancies between the drawings and site conditions shall be brought to the attention of the Architect/CA for resolution.

FR	BA	18.12.20	Issued for Planning
FR	BA	31.01.20	Issued for Review

REVISION	CHANGED BY	DATE	DESCRIPTION
DRAWING ISSUE			
STAGE 3 - Planning			

CLIENT
Havering London Borough Council



ECD Architects
ENERGY CONSCIOUS DESIGN


☒ Studio 3 Blue Lion Place, 237 Long Lane
London, SE1 4PU
☐ The Centrum Building, 38 Queen Street
Glasgow, G1 3DX
www.ecda.co.uk

PROJECT TITLE
Sheltered Housing in Havering - Garrick House Annex

DRAWING TITLE
Existing Site Plan


SCALE 1 : 200 @ A3	DRAWN FR
DATE JAN '20	CHECKED BA

Identification						Sheet Number	
Project Code	Originator Code	Vol	Zone	Level	Sheet No.	Issue Code	Rev.
0139-ECD -03-00 - DR - A - 1010-							

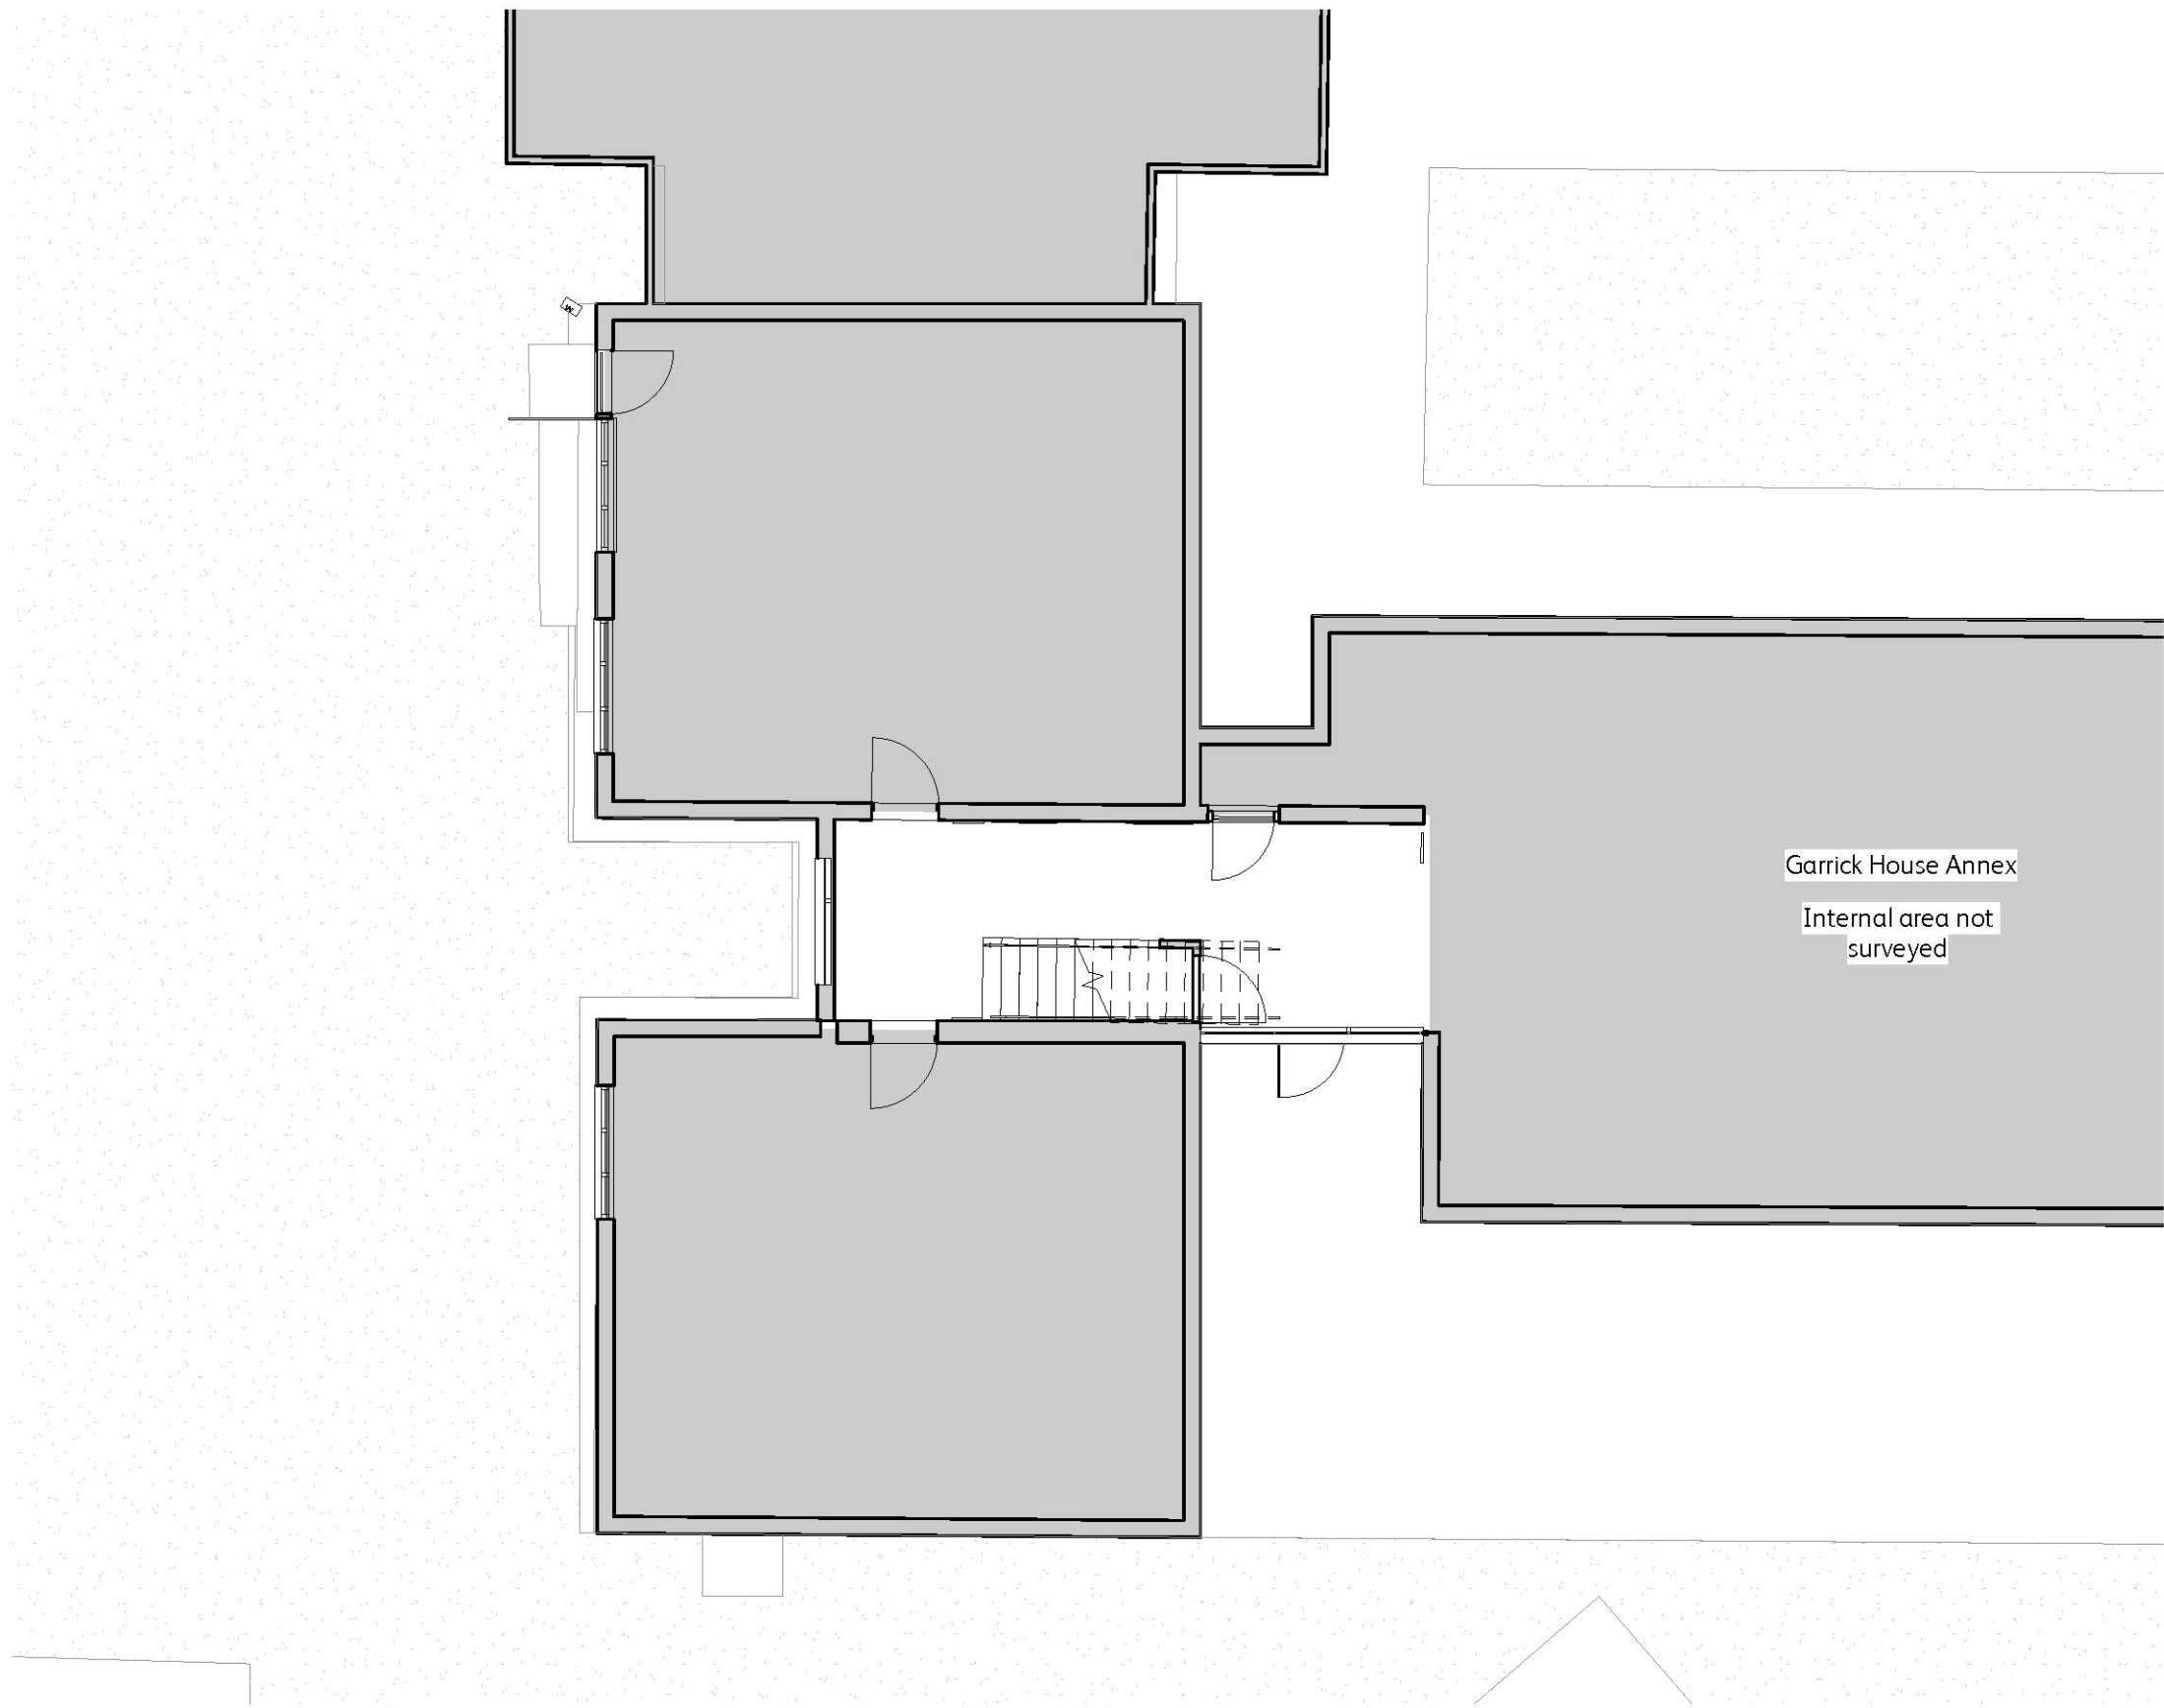

Garrick House Annex
Internal area not surveyed

- SHEET NOTES**
1. All dimensions are indicative and they need to be checked on site by the contractor before construction proceeds and prior to the fabrication of any component.
 2. This drawing is based on survey information by others.
 3. All dimensions to be in millimetres unless otherwise specified.
 4. All building works are to be carried out in accordance with current British/European Standards and the Building Regulations.
 5. Refer to Structural Engineer's drawings, details and specifications for all structural components.
 6. Refer to Mechanical & Electrical Engineer's drawings, schedules and specifications for all services.
 7. This drawing is to be read in conjunction with the Design and Access Statement submitted with the planning application.
 8. For occupied buildings, safe, clear access and means of escape to be maintained at all times during works in accordance with the Construction Phase Health and Safety Plan.
 9. Any discrepancies between the drawings and site conditions shall be brought to the attention of the Architect/CA for resolution.

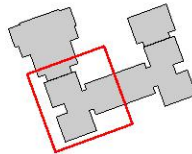

FR	BA	18.12.20	Issued for Planning
FR	BA	31.01.20	Issued for Review

REVISION	DRAWN BY	CHECKED BY	DATE	DESCRIPTION
----------	----------	------------	------	-------------

DRAWING ISSUE
STAGE 3 - Planning

CLIENT
Havering London Borough Council



- ☒ Studio 3 Blue Lion Place, 237 Long Lane
London, SE1 4PU
☐ The Centrum Building, 38 Queen Street
Glasgow, G1 3DX
www.ecda.co.uk


PROJECT TITLE
Sheltered Housing in Havering - Garrick House Annex

DRAWING TITLE
Existing
Ground Floor Plan
Lift 1


SCALE 1 : 100 @ A3
DRAWN FR

DATE JAN '20
CHECKED BA

Identification				Sheet Number			
Project Code	Originator Code	Vol. Zone	Level Drawing Type	Role No.	Sheet No.	Issue Code	Rev.
0139-ECD	-03	-00	-DR	-A	1020-		

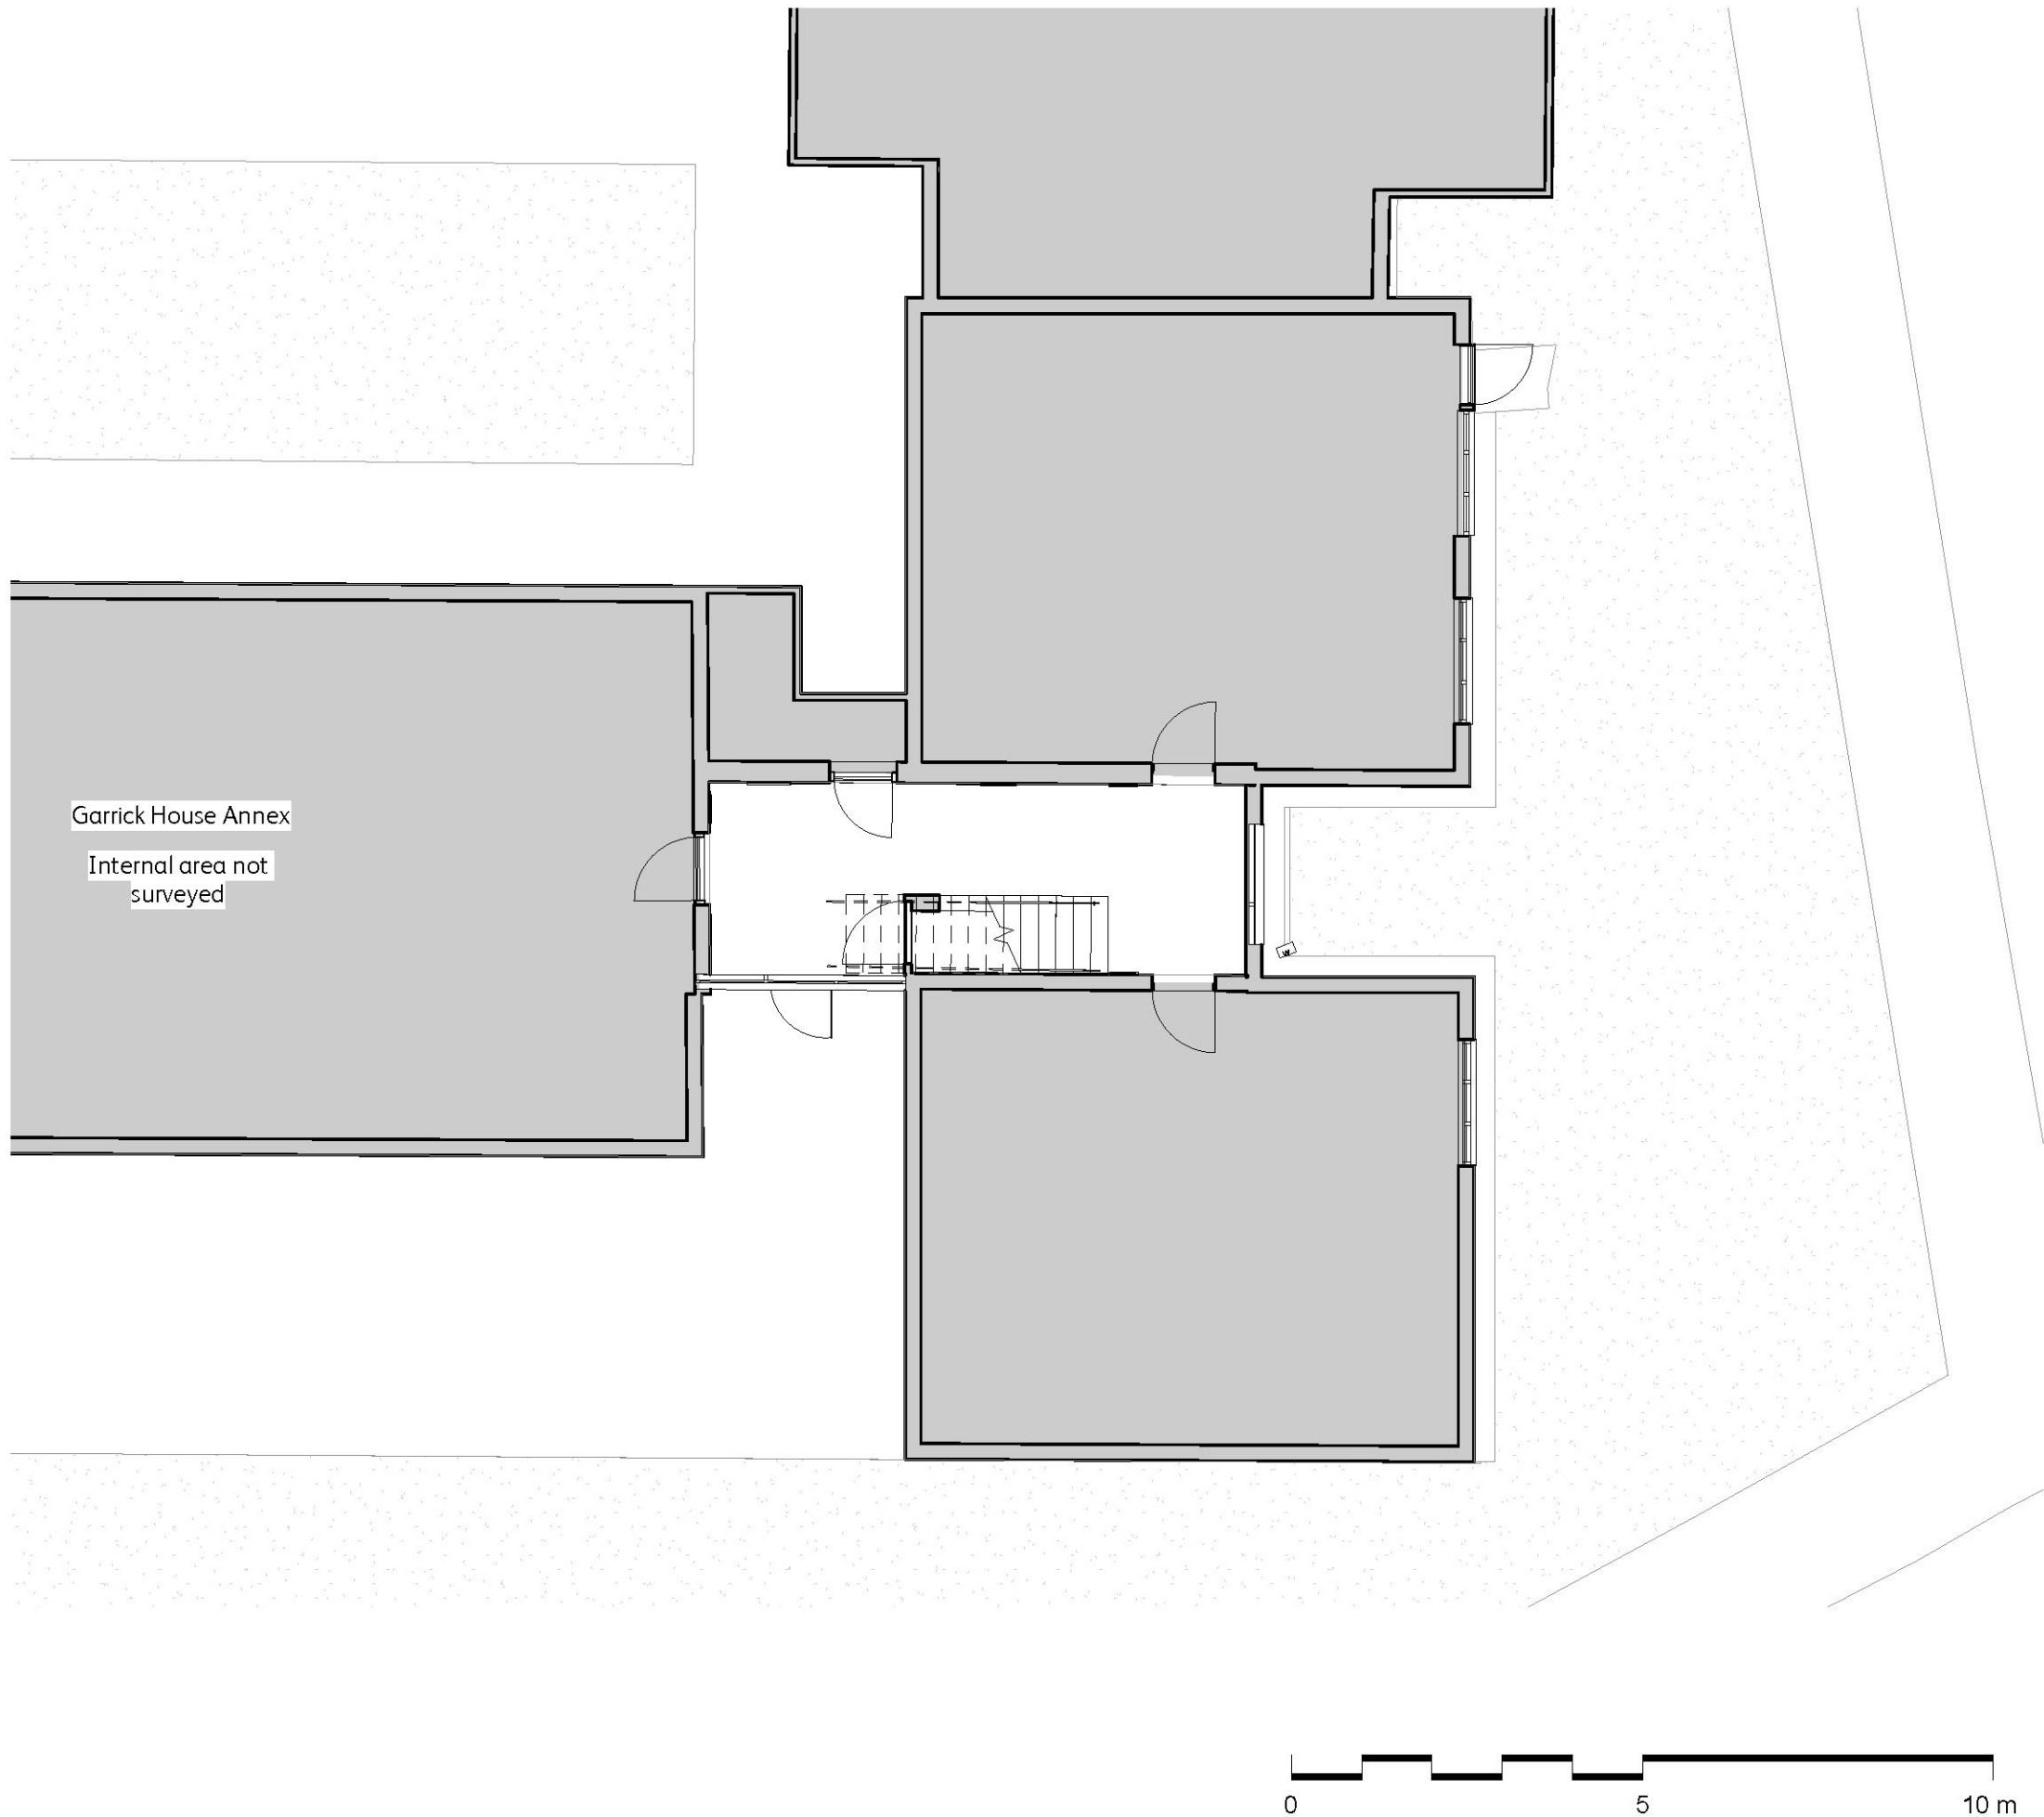

- SHEET NOTES**
1. All dimensions are indicative and they need to be checked on site by the contractor before construction proceeds and prior to the fabrication of any component.
 2. This drawing is based on survey information by others.
 3. All dimensions to be in millimetres unless otherwise specified.
 4. All building works are to be carried out in accordance with current British/European Standards and the Building Regulations.
 5. Refer to Structural Engineer's drawings, details and specifications for all structural components.
 6. Refer to Mechanical & Electrical Engineer's drawings, schedules and specifications for all services.
 7. This drawing is to be read in conjunction with the Design and Access Statement submitted with the planning application.
 8. For occupied buildings, safe, clear access and means of escape to be maintained at all times during works in accordance with the Construction Phase Health and Safety Plan.
 9. Any discrepancies between the drawings and site conditions shall be brought to the attention of the Architect/CA for resolution.

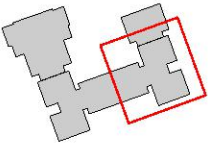

	FR	BA	18.12.20	Issued for Planning
	FR	BA	31.01.20	Issued for Review

REVISION	DRAWN BY	CHECKED BY	DATE	DESCRIPTION
----------	----------	------------	------	-------------

DRAWING ISSUE
STAGE 3 - Planning

CLIENT
Havering London Borough Council




- ☒ Studio 3 Blue Lion Place, 237 Long Lane
London, SE1 4PU
☐ The Centrum Building, 38 Queen Street
Glasgow, G1 3DX
www.ecda.co.uk

PROJECT TITLE
Sheltered Housing in Havering - Garrick House Annex


DRAWING TITLE
Existing
Ground Floor
Lift 2

SCALE	DRAWN
1 : 100 @ A3	FR
DATE	CHECKED
JAN '20	BA

Identification				Sheet Number			
Project Code	Originator Code	Vol. Zone	Level Drawing Type	Role No.	Sheet No.	Issue Code	Rev.
0139-ECD	-03	-01	-DR	-A	-1021-		

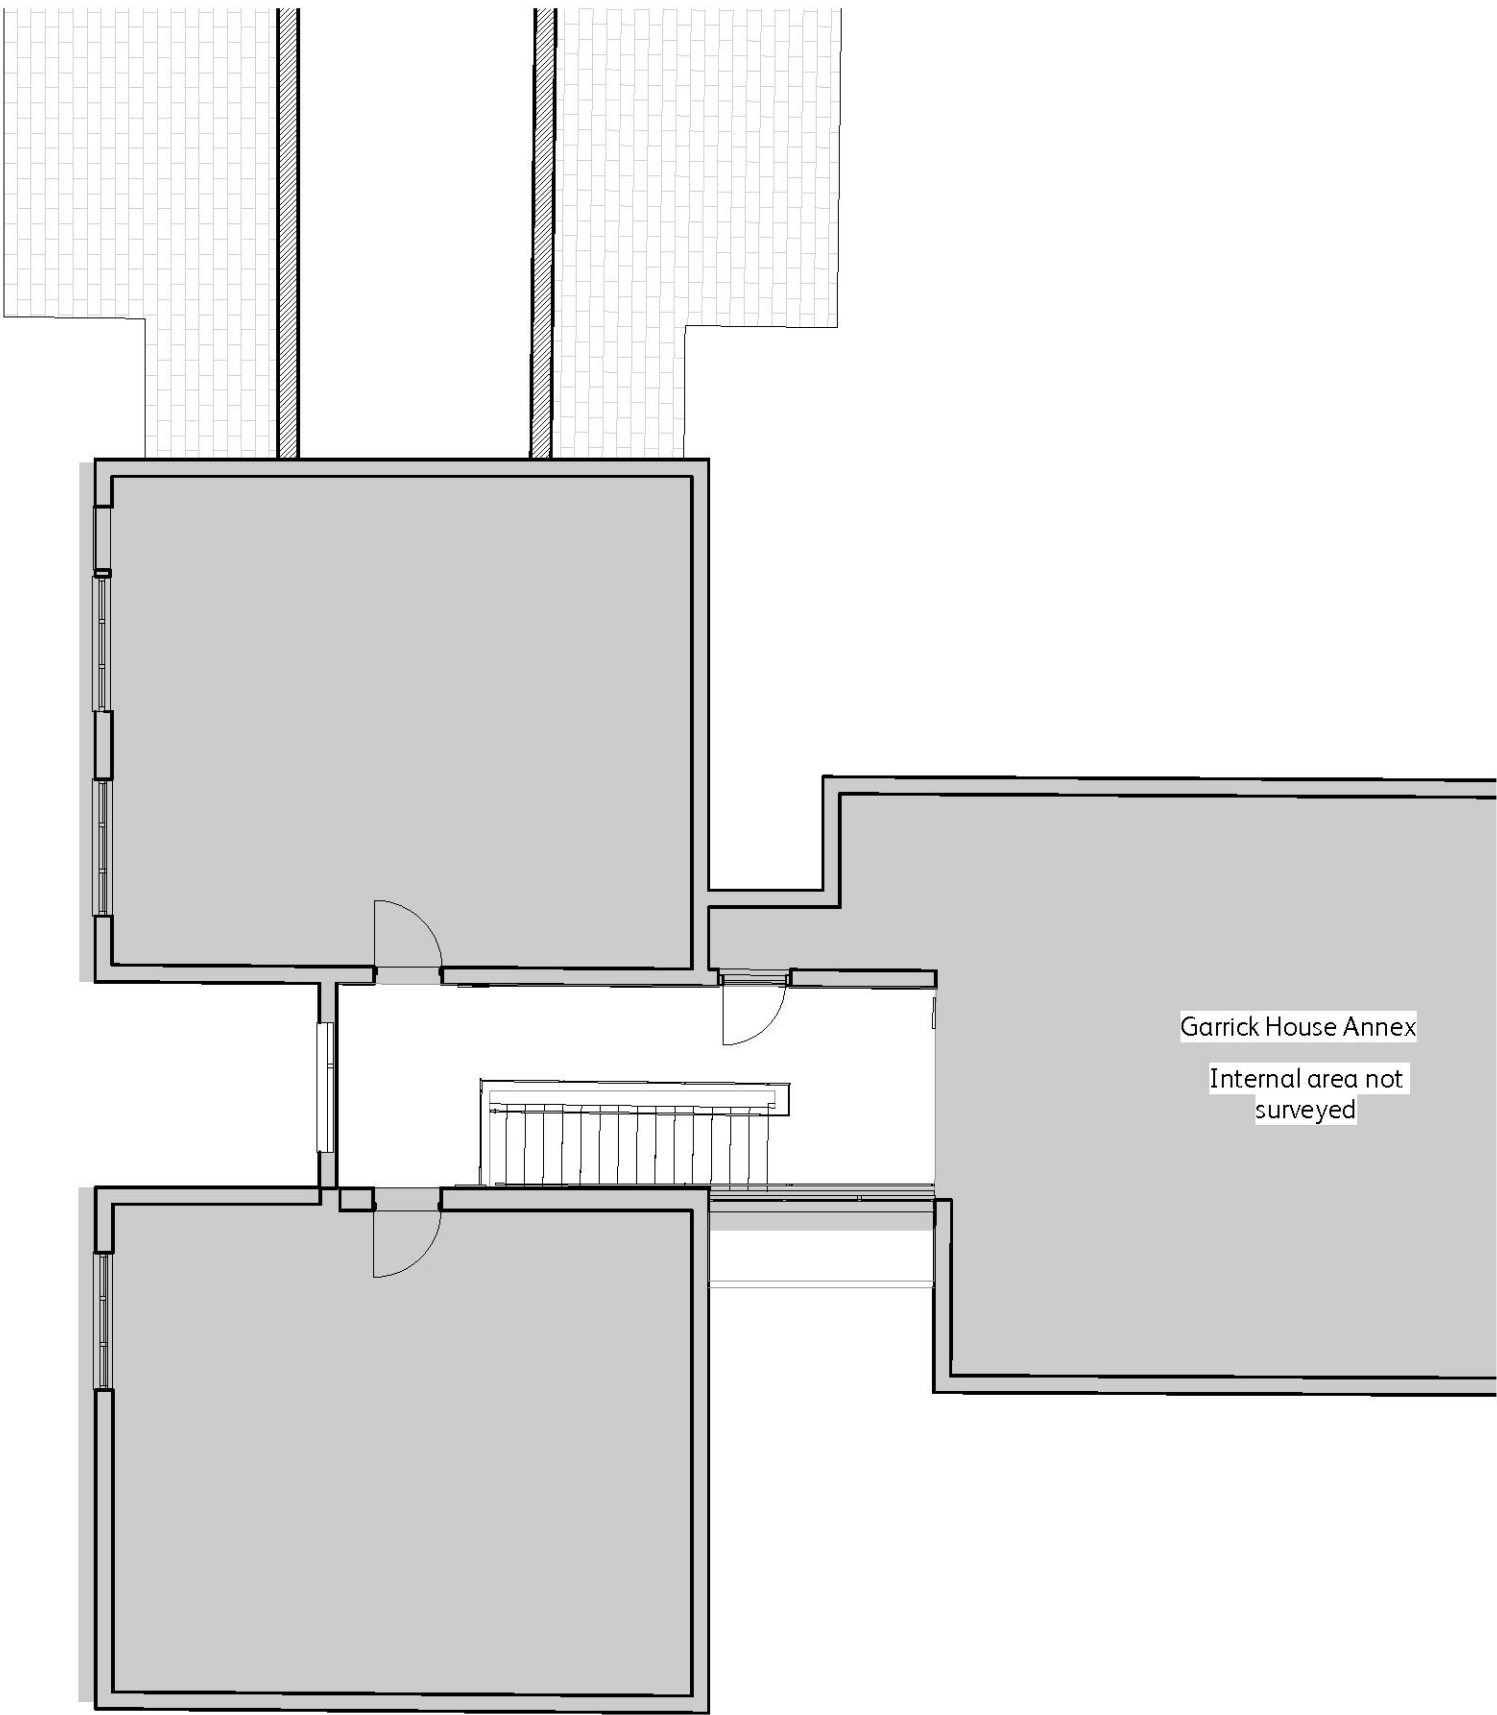

- SHEET NOTES**
1. All dimensions are indicative and they need to be checked on site by the contractor before construction proceeds and prior to the fabrication of any component.
 2. This drawing is based on survey information by others.
 3. All dimensions to be in millimetres unless otherwise specified.
 4. All building works are to be carried out in accordance with current British/European Standards and the Building Regulations.
 5. Refer to Structural Engineer's drawings, details and specifications for all structural components.
 6. Refer to Mechanical & Electrical Engineer's drawings, schedules and specifications for all services.
 7. This drawing is to be read in conjunction with the Design and Access Statement submitted with the planning application.
 8. For occupied buildings, safe, clear access and means of escape to be maintained at all times during works in accordance with the Construction Phase Health and Safety Plan.
 9. Any discrepancies between the drawings and site conditions shall be brought to the attention of the Architect/CA for resolution.

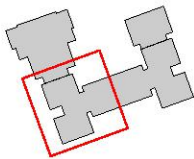

	FR	BA	18.12.20	Issued for Planning
	FR	BA	31.01.20	Issued for Review

REVISION	DRAWN BY	CHECKED BY	DATE	DESCRIPTION
----------	----------	------------	------	-------------

DRAWING ISSUE
STAGE 3 - Planning

CLIENT
Havering London Borough Council





- ☒ Studio 3 Blue Lion Place, 237 Long Lane
London, SE1 4PU
☐ The Centrum Building, 38 Queen Street
Glasgow, G1 3DX
www.ecda.co.uk


PROJECT TITLE
Sheltered Housing in Havering - Garrick House Annex

DRAWING TITLE
Existing
First Floor Plan
Lift 1


SCALE	DRAWN
1 : 100 @ A3	FR
DATE	CHECKED
JAN '20	BA

Identification				Sheet Number			
Project Code	Originator Code	Vol. Zone	Level Drawing Type	Role No.	Issue No.	Rev. Code	
0139-ECD -03 -01 - DR - A - 1022-							

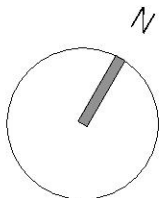 

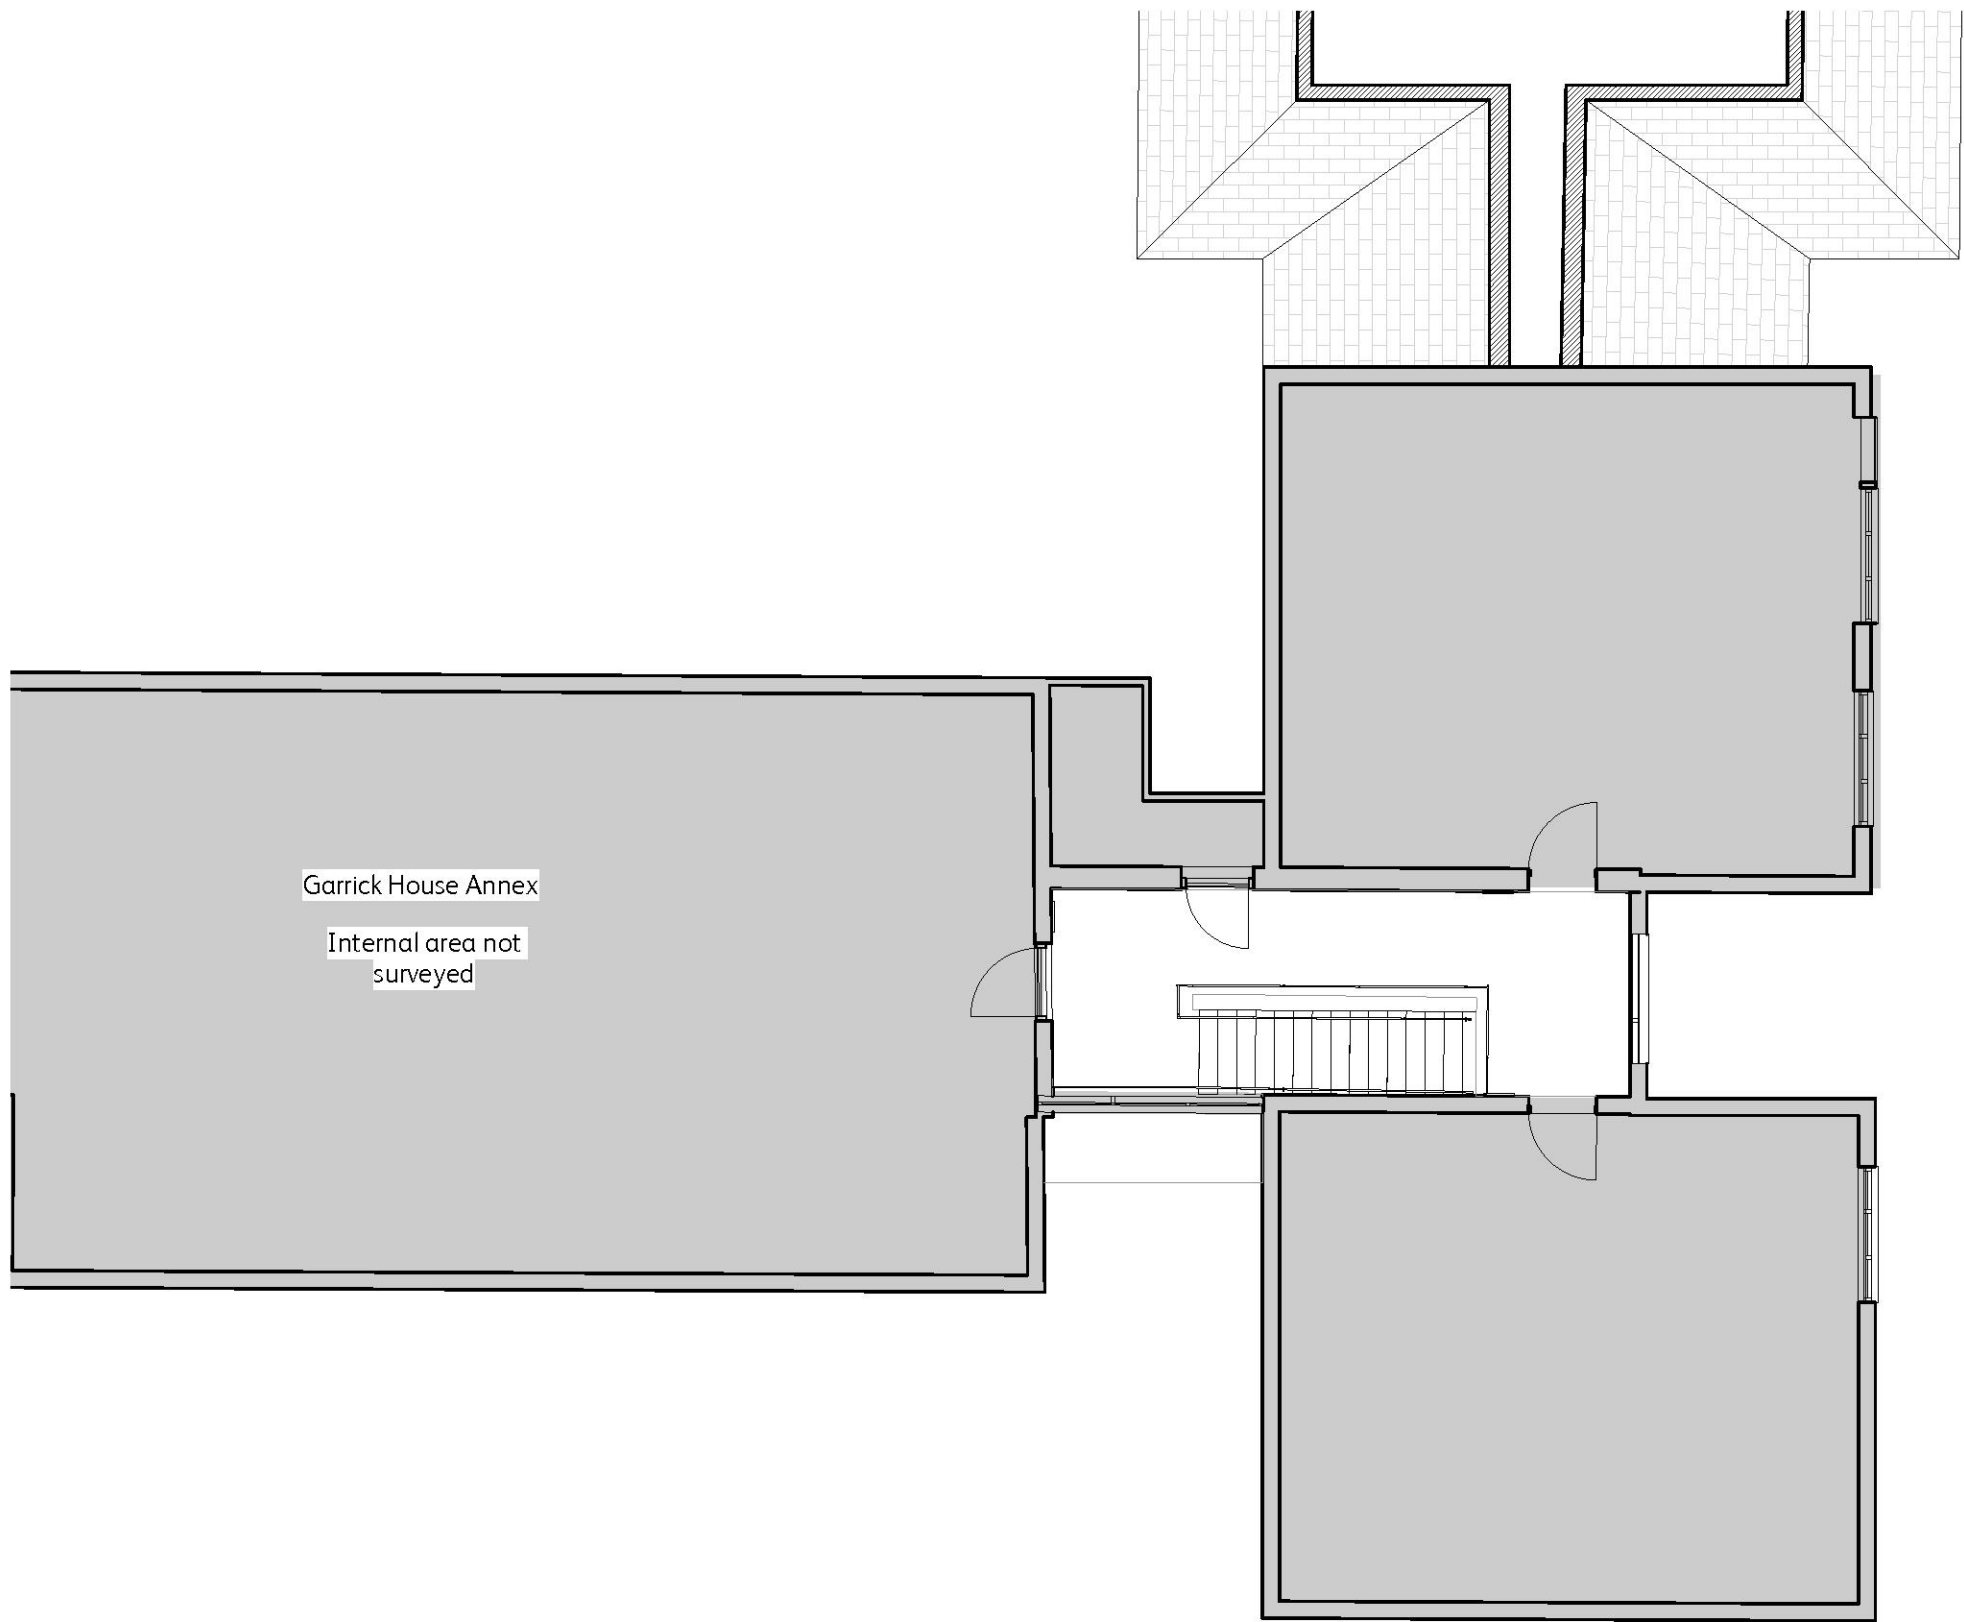

- SHEET NOTES**
1. All dimensions are indicative and they need to be checked on site by the contractor before construction proceeds and prior to the fabrication of any component.
 2. This drawing is based on survey information by others.
 3. All dimensions to be in millimetres unless otherwise specified.
 4. All building works are to be carried out in accordance with current British/European Standards and the Building Regulations.
 5. Refer to Structural Engineer's drawings, details and specifications for all structural components.
 6. Refer to Mechanical & Electrical Engineer's drawings, schedules and specifications for all services.
 7. This drawing is to be read in conjunction with the Design and Access Statement submitted with the planning application.
 8. For occupied buildings, safe, clear access and means of escape to be maintained at all times during works in accordance with the Construction Phase Health and Safety Plan.
 9. Any discrepancies between the drawings and site conditions shall be brought to the attention of the Architect/CA for resolution.

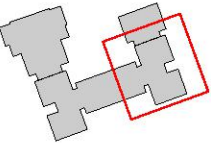

	FR	BA	18.12.20	Issued for Planning
	FR	BA	31.01.20	Issued for Review

REVISION	DRAWN BY	CHECKED BY	DATE	DESCRIPTION
----------	----------	------------	------	-------------

DRAWING ISSUE
STAGE 3 - Planning

CLIENT
Havering London Borough Council



☒ Studio 3 Blue Lion Place, 237 Long Lane
London, SE1 4PU
☐ The Centrum Building, 38 Queen Street
Glasgow, G1 3DX
www.ecda.co.uk


PROJECT TITLE
Sheltered Housing in Havering - Garrick House Annex

DRAWING TITLE
Existing
First Floor Plan
Lift 2


SCALE 1 : 100 @ A3
DRAWN FR

DATE JAN '20
CHECKED BA

Identification				Sheet Number			
Project Code	Originator Zone	Vol. No.	Level Drawing Type	Role No.	Sheet No.	Issue Code	Rev.
0139-ECD	-03	-01	-DR	-A	-1023-		

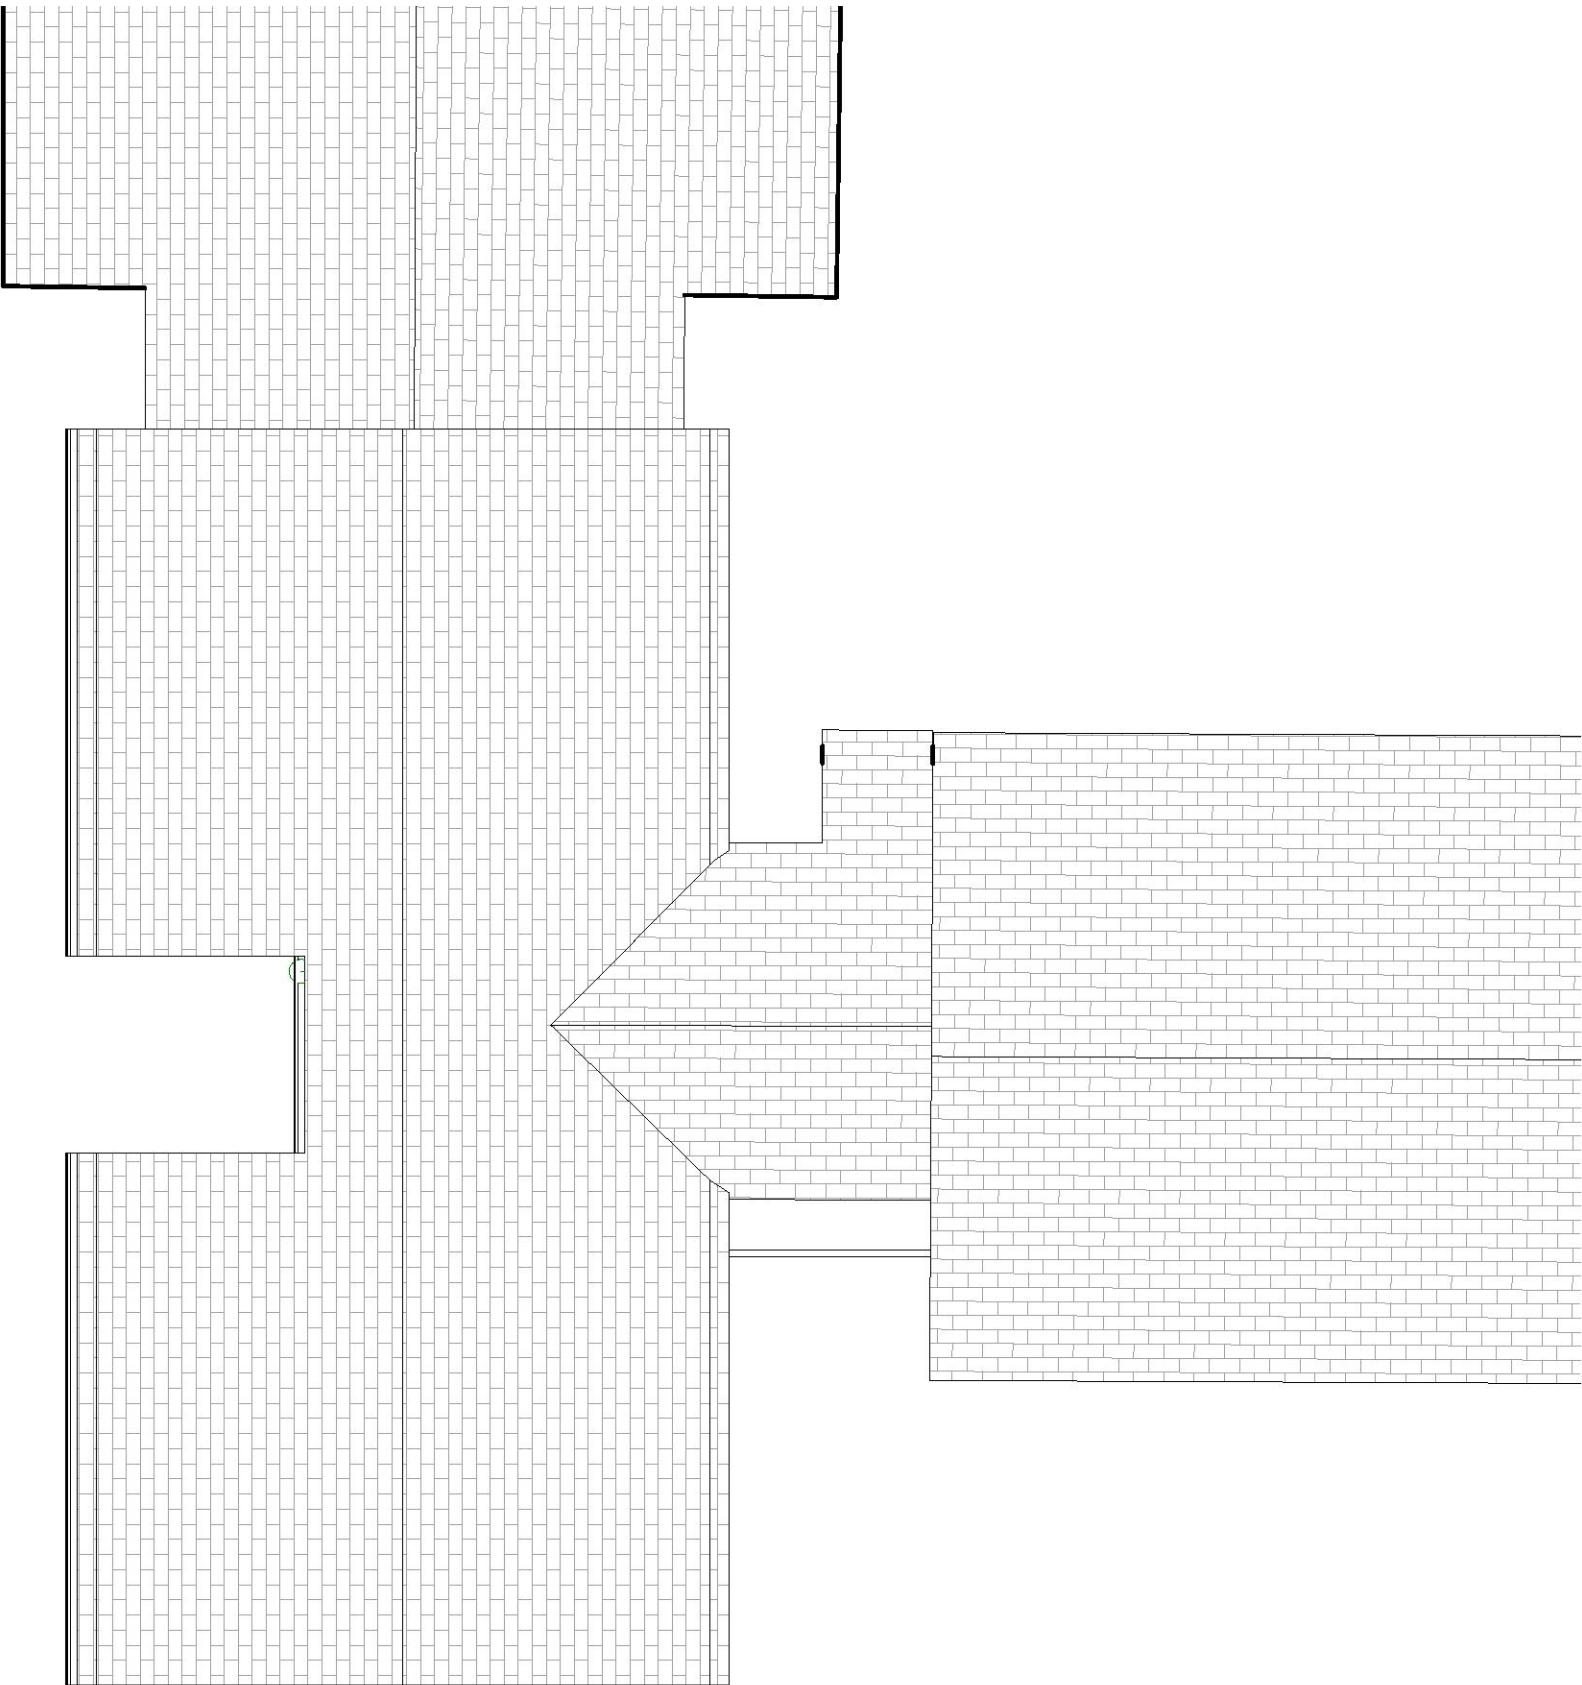

- SHEET NOTES
- All dimensions are indicative and they need to be checked on site by the contractor before construction proceeds and prior to the fabrication of any component.
 - This drawing is based on survey information by others.
 - All dimensions to be in millimetres unless otherwise specified.
 - All building works are to be carried out in accordance with current British/European Standards and the Building Regulations.
 - Refer to Structural Engineer's drawings, details and specifications for all structural components.
 - Refer to Mechanical & Electrical Engineer's drawings, schedules and specifications for all services.
 - This drawing is to be read in conjunction with the Design and Access Statement submitted with the planning application.
 - For occupied buildings, safe, clear access and means of escape to be maintained at all times during works in accordance with the Construction Phase Health and Safety Plan.
 - Any discrepancies between the drawings and site conditions shall be brought to the attention of the Architect/CA for resolution.

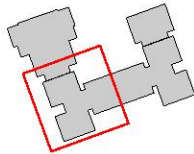

	FR	BA	18.12.20	Issued for Planning
	FR	BA	31.01.20	Issued for Review

REVISION	DRAWN BY	CHECKED BY	DATE	DESCRIPTION
----------	----------	------------	------	-------------

DRAWING ISSUE
STAGE 3 - Planning

CLIENT
Havering London Borough Council



- ☒ Studio 3 Blue Lion Place, 237 Long Lane
London, SE1 4PU
☐ The Centrum Building, 38 Queen Street
Glasgow, G1 3DX
www.ecda.co.uk

PROJECT TITLE
Sheltered Housing in Havering - Garrick House Annex

DRAWING TITLE
Existing
Roof Plan
Lift 1

SCALE
1 : 100 @ A3



DATE
JAN '20


DRAWN
FR

CHECKED
BA


Identification
Project Code Originator Zone Vol. No. Level Drawing Type Role Sheet No. Issue Rev.

0139-ECD -03 -02 - DR - A - 1024-

 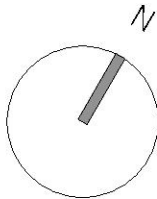

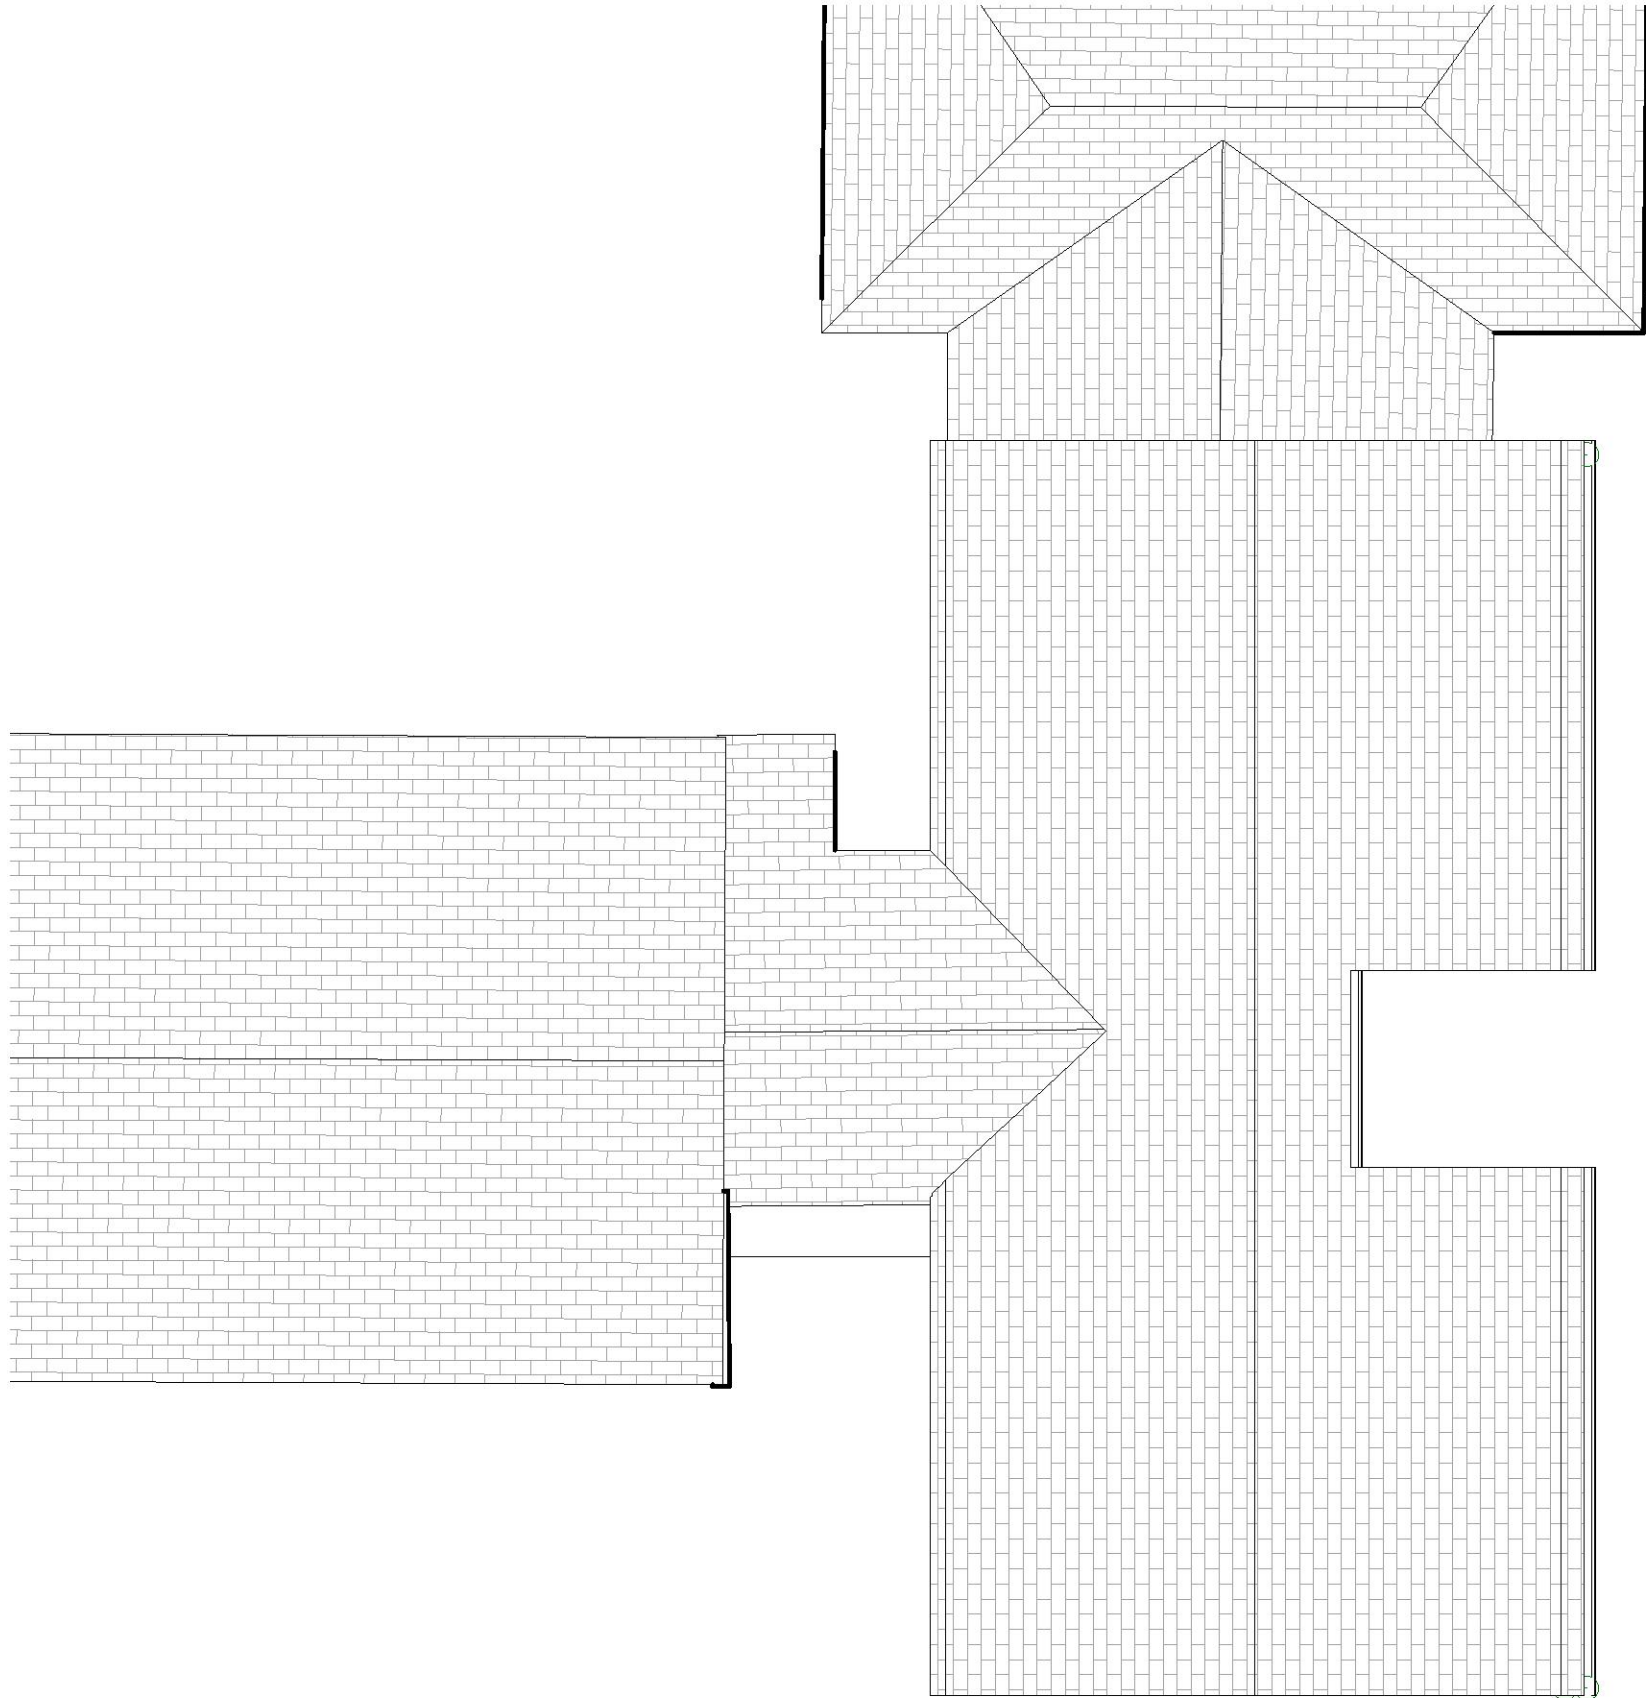

- SHEET NOTES**
1. All dimensions are indicative and they need to be checked on site by the contractor before construction proceeds and prior to the fabrication of any component.
 2. This drawing is based on survey information by others.
 3. All dimensions to be in millimetres unless otherwise specified.
 4. All building works are to be carried out in accordance with current British/European Standards and the Building Regulations.
 5. Refer to Structural Engineer's drawings, details and specifications for all structural components.
 6. Refer to Mechanical & Electrical Engineer's drawings, schedules and specifications for all services.
 7. This drawing is to be read in conjunction with the Design and Access Statement submitted with the planning application.
 8. For occupied buildings, safe, clear access and means of escape to be maintained at all times during works in accordance with the Construction Phase Health and Safety Plan.
 9. Any discrepancies between the drawings and site conditions shall be brought to the attention of the Architect/CA for resolution.

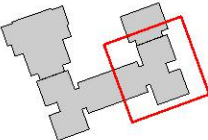

	FR	BA	18.12.20	Issued for Planning
	FR	BA	31.01.20	Issued for Review

REVISION	DRAWN BY	CHECKED BY	DATE	DESCRIPTION
----------	----------	------------	------	-------------

DRAWING ISSUE
STAGE 3 - Planning

CLIENT
Havering London Borough Council



- ☒ Studio 3 Blue Lion Place, 237 Long Lane
London, SE1 4PU
☐ The Centrum Building, 38 Queen Street
Glasgow, G1 3DX
www.ecda.co.uk

PROJECT TITLE
Sheltered Housing in Havering - Garrick House Annex

DRAWING TITLE
Existing
Roof Plan
Lift 2

SCALE
1 : 100 @ A3



DATE
JAN '20

DRAWN
FR

CHECKED
BA

Identification
Project Code Originator Vol. Level Drawing Type Role Sheet No. Issue Rev. Code

0139-ECD -03 -02 - DR - A - 1025-

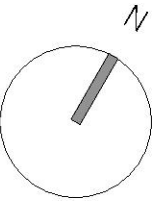 

Existing
South-West Elevation (E1)
1:100

Ridge Level
23238

Eaves Level
21218

First Floor
18946

Ground Floor
16128



Existing
North-East Elevation (E2)
1:100

Ridge Level
23238


Eaves Level
21218

First Floor
18946

Ground Floor
16128



- SHEET NOTES**
1. All dimensions are indicative and they need to be checked on site by the contractor before construction proceeds and prior to the fabrication of any component.
 2. This drawing is based on survey information by others.
 3. All dimensions to be in millimetres unless otherwise specified.
 4. All building works are to be carried out in accordance with current British/European Standards and the Building Regulations.
 5. Refer to Structural Engineer's drawings, details and specifications for all structural components.
 6. Refer to Mechanical & Electrical Engineer's drawings, schedules and specifications for all services.
 7. This drawing is to be read in conjunction with the Design and Access Statement submitted with the planning application.
 8. For occupied buildings, safe, clear access and means of escape to be maintained at all times during works in accordance with the Construction Phase Health and Safety Plan.
 9. Any discrepancies between the drawings and site conditions shall be brought to the attention of the Architect/CA for resolution.

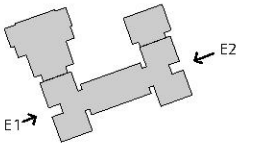

	FR	BA	18.12.20	Issued for Planning
	FR	BA	31.01.20	Issued for Review

REVISION	DRAWN BY	CHECKED BY	DATE	DESCRIPTION
----------	----------	------------	------	-------------

DRAWING ISSUE
STAGE 3 - Planning

CLIENT
Havering London Borough Council



☒ Studio 3 Blue Lion Place, 237 Long Lane
London, SE1 4PU
☐ The Centrum Building, 38 Queen Street
Glasgow, G1 3DX
www.ecda.co.uk

PROJECT TITLE
Sheltered Housing in Havering - Garrick House Annex

DRAWING TITLE
Existing
Elevations 1 and 2

SCALE
1 : 100 @ A3


DATE
JAN '20

DRAWN
FR

CHECKED
BA

Identification
Project Code Originator Zone Level Drawing Type Role Sheet No. Issue Rev.

0139-ECD -03- XX- DR - A - 1060-

 

©ECD Architects Ltd. All rights reserved. Including the right of reproduction.

This may be a reduced size print. Check scale in block.



This may be a reduced size print. Check scale in block.

© ECD Architects Ltd. All rights reserved. Including the right of reproduction.

- SHEET NOTES**
1. All dimensions are indicative and they need to be checked on site by the contractor before construction proceeds and prior to the fabrication of any component.
 2. This drawing is based on survey information by others.
 3. All dimensions to be in millimetres unless otherwise specified.
 4. All building works are to be carried out in accordance with current British/European Standards and the Building Regulations.
 5. Refer to Structural Engineer's drawings, details and specifications for all structural components.
 6. Refer to Mechanical & Electrical Engineer's drawings, schedules and specifications for all services.
 7. This drawing is to be read in conjunction with the Design and Access Statement submitted with the planning application.
 8. For occupied buildings, safe, clear access and means of escape to be maintained at all times during works in accordance with the Construction Phase Health and Safety Plan.
 9. Any discrepancies between the drawings and site conditions shall be brought to the attention of the Architect/CA for resolution.

— Site Boundary

FR	BA	18.12.20	Issued for Planning
FR	BA	31.01.20	Issued for Review

REVISION	CHANGED BY	DATE	DESCRIPTION
----------	------------	------	-------------

DRAWING ISSUE
STAGE 3 - Planning

CLIENT
Havering London Borough Council

**ECD Architects**
ENERGY CONSCIOUS DESIGN


☒ Studio 3 Blue Lion Place, 237 Long Lane
London, SE1 4PU
☐ The Centrum Building, 38 Queen Street
Glasgow, G1 3DX
www.ecda.co.uk

PROJECT TITLE
Sheltered Housing in Havering - Garrick House Annex

DRAWING TITLE
Proposed Block Plan

SCALE	DRAWN
1 : 200 @ A3	FR
DATE	CHECKED
JAN '20	BA

Identification				Sheet Number			
Project Code	Originator Code	Vol. Zone	Level Drawing Type	Role No.	Sheet No.	Issue Code	Rev. Code
0139-ECD -03-00 - DR - A - 1100-							


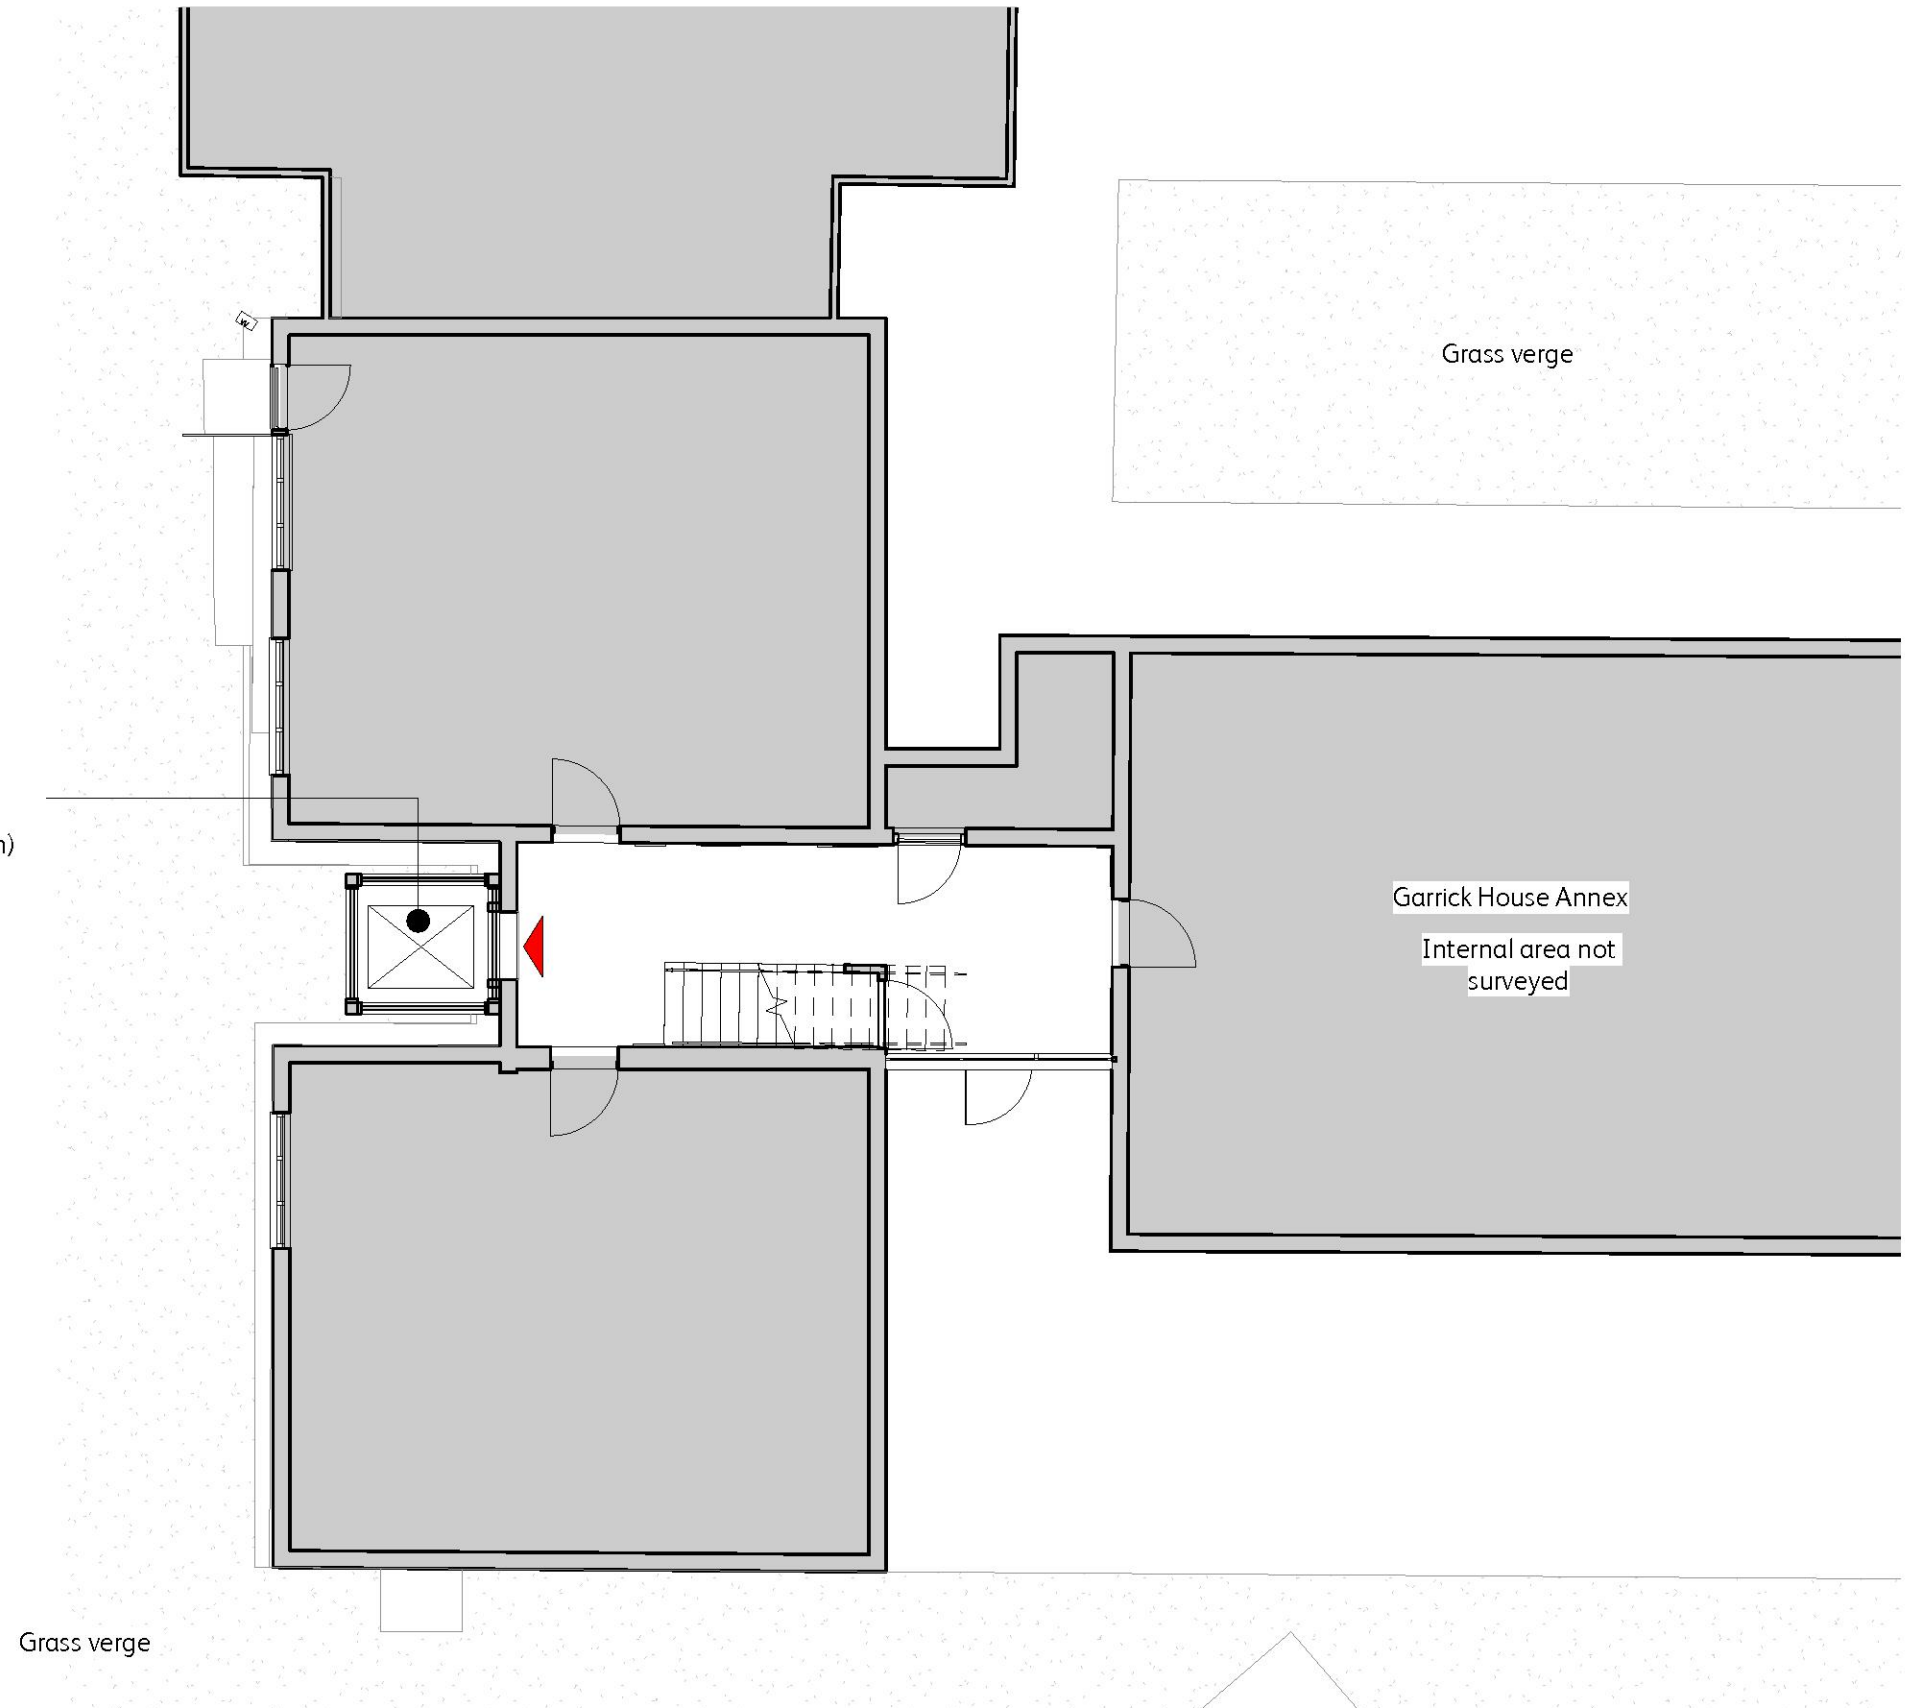


Proposed Lift 1:
Proposed Wheelchair
Accessible Lift (car
dimensions 1100x1400mm)

Grass verge

Garrick House Annex
Internal area not
surveyed


Grass verge

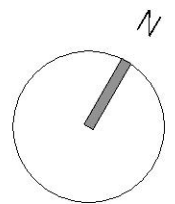 

SHEET NOTES

- All dimensions are indicative and they need to be checked on site by the contractor before construction proceeds and prior to the fabrication of any component.
- This drawing is based on survey information by others.
- All dimensions to be in millimetres unless otherwise specified.
- All building works are to be carried out in accordance with current British/European Standards and the Building Regulations.
- Refer to Structural Engineer's drawings, details and specifications for all structural components.
- Refer to Mechanical & Electrical Engineer's drawings, schedules and specifications for all services.
- This drawing is to be read in conjunction with the Design and Access Statement submitted with the planning application.
- For occupied buildings, safe, clear access and means of escape to be maintained at all times during works in accordance with the Construction Phase Health and Safety Plan.
- Any discrepancies between the drawings and site conditions shall be brought to the attention of the Architect/CA for resolution.

 **Lift access**

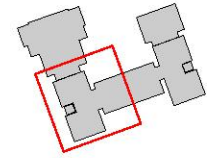

	FR	BA	18.12.20	Issued for Planning
	FR	BA	31.01.20	Issued for Review

REVISION	DRAWN BY	CHECKED BY	DATE	DESCRIPTION

DRAWING ISSUE
STAGE 3 - Planning

CLIENT
Havering London Borough Council



ECD Architects
ENERGY CONSCIOUS DESIGN


☒ Studio 3 Blue Lion Place, 237 Long Lane
London, SE1 4PU
☐ The Centrum Building, 38 Queen Street
Glasgow, G1 3DX
www.ecda.co.uk

PROJECT TITLE
Sheltered Housing in Havering - Garrick House Annex



DRAWING TITLE
Proposed
Ground Floor Plan
Lift 1

SCALE 1 : 100 @ A3	DRAWN FR
DATE JAN '20	CHECKED BA

Identification				Sheet Number			
Project Code	Originator Code	Vol. Zone	Level Drawing Type	Role No.	Sheet No.	Issue Code	Rev.
				0139-ECD -03-00 - DR - A - 1200-			

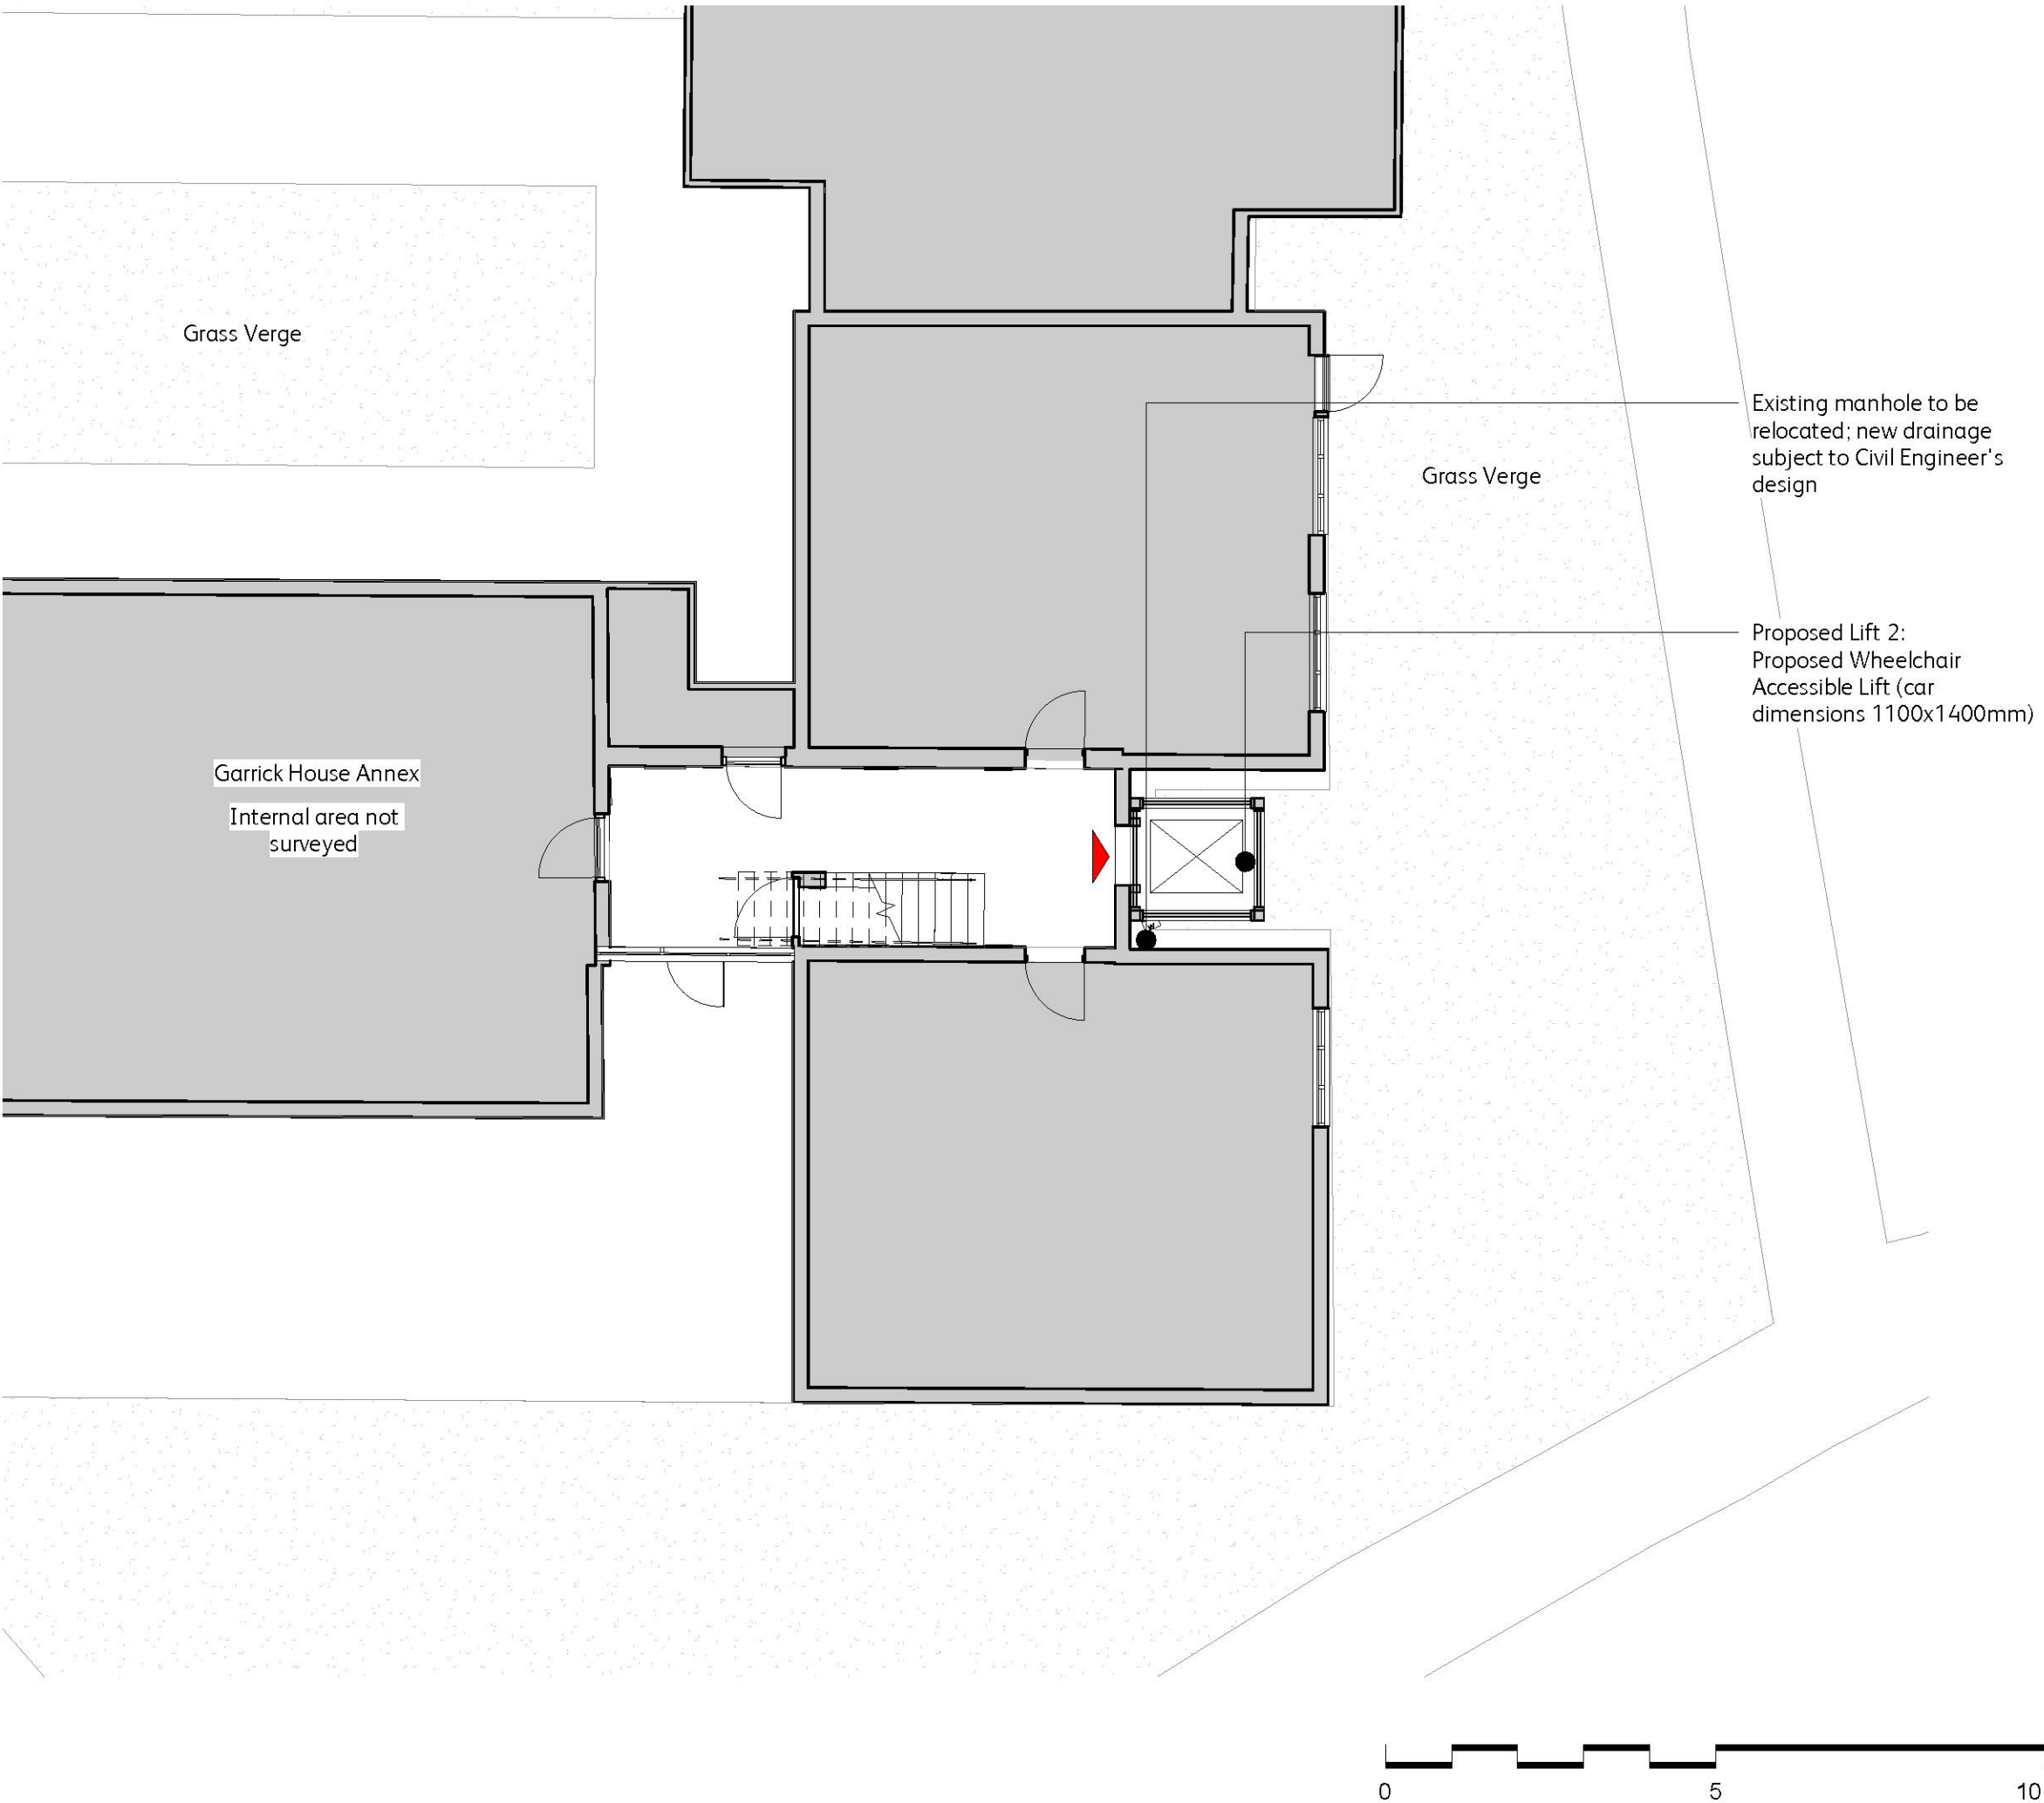

- SHEET NOTES**
- All dimensions are indicative and they need to be checked on site by the contractor before construction proceeds and prior to the fabrication of any component.
 - This drawing is based on survey information by others.
 - All dimensions to be in millimetres unless otherwise specified.
 - All building works are to be carried out in accordance with current British/European Standards and the Building Regulations.
 - Refer to Structural Engineer's drawings, details and specifications for all structural components.
 - Refer to Mechanical & Electrical Engineer's drawings, schedules and specifications for all services.
 - This drawing is to be read in conjunction with the Design and Access Statement submitted with the planning application.
 - For occupied buildings, safe, clear access and means of escape to be maintained at all times during works in accordance with the Construction Phase Health and Safety Plan.
 - Any discrepancies between the drawings and site conditions shall be brought to the attention of the Architect/CA for resolution.

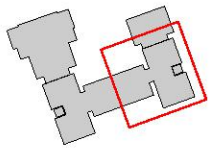 

FR	BA	18.12.20	Issued for Planning
FR	BA	31.01.20	Issued for Review

REVISION	DRAWN BY	CHECKED BY	DATE	DESCRIPTION
----------	----------	------------	------	-------------

DRAWING ISSUE
STAGE 3 - Planning

CLIENT
Havering London Borough Council

**ECD Architects**
ENERGY CONSCIOUS DESIGN

☒ Studio 3 Blue Lion Place, 237 Long Lane
London, SE1 4PU
☐ The Centrum Building, 38 Queen Street
Glasgow, G1 3DX
www.ecda.co.uk


PROJECT TITLE
Sheltered Housing in Havering - Garrick House Annex

DRAWING TITLE
Proposed
Ground Floor Plan
Lift 2

SCALE	DRAWN
1 : 100 @ A3	FR
DATE	CHECKED
JAN '20	BA


Identification				Sheet Number			
Project Code	Originator Code	Vol. Zone	Level Drawing Type	Role No.	Sheet No.	Issue Code	Rev.
0139-ECD	-03	-01	-DR	-A	-1201-		

Proposed Lift 1;
Proposed Wheelchair
Accessible Lift (car
dimensions
1100x1400mm)

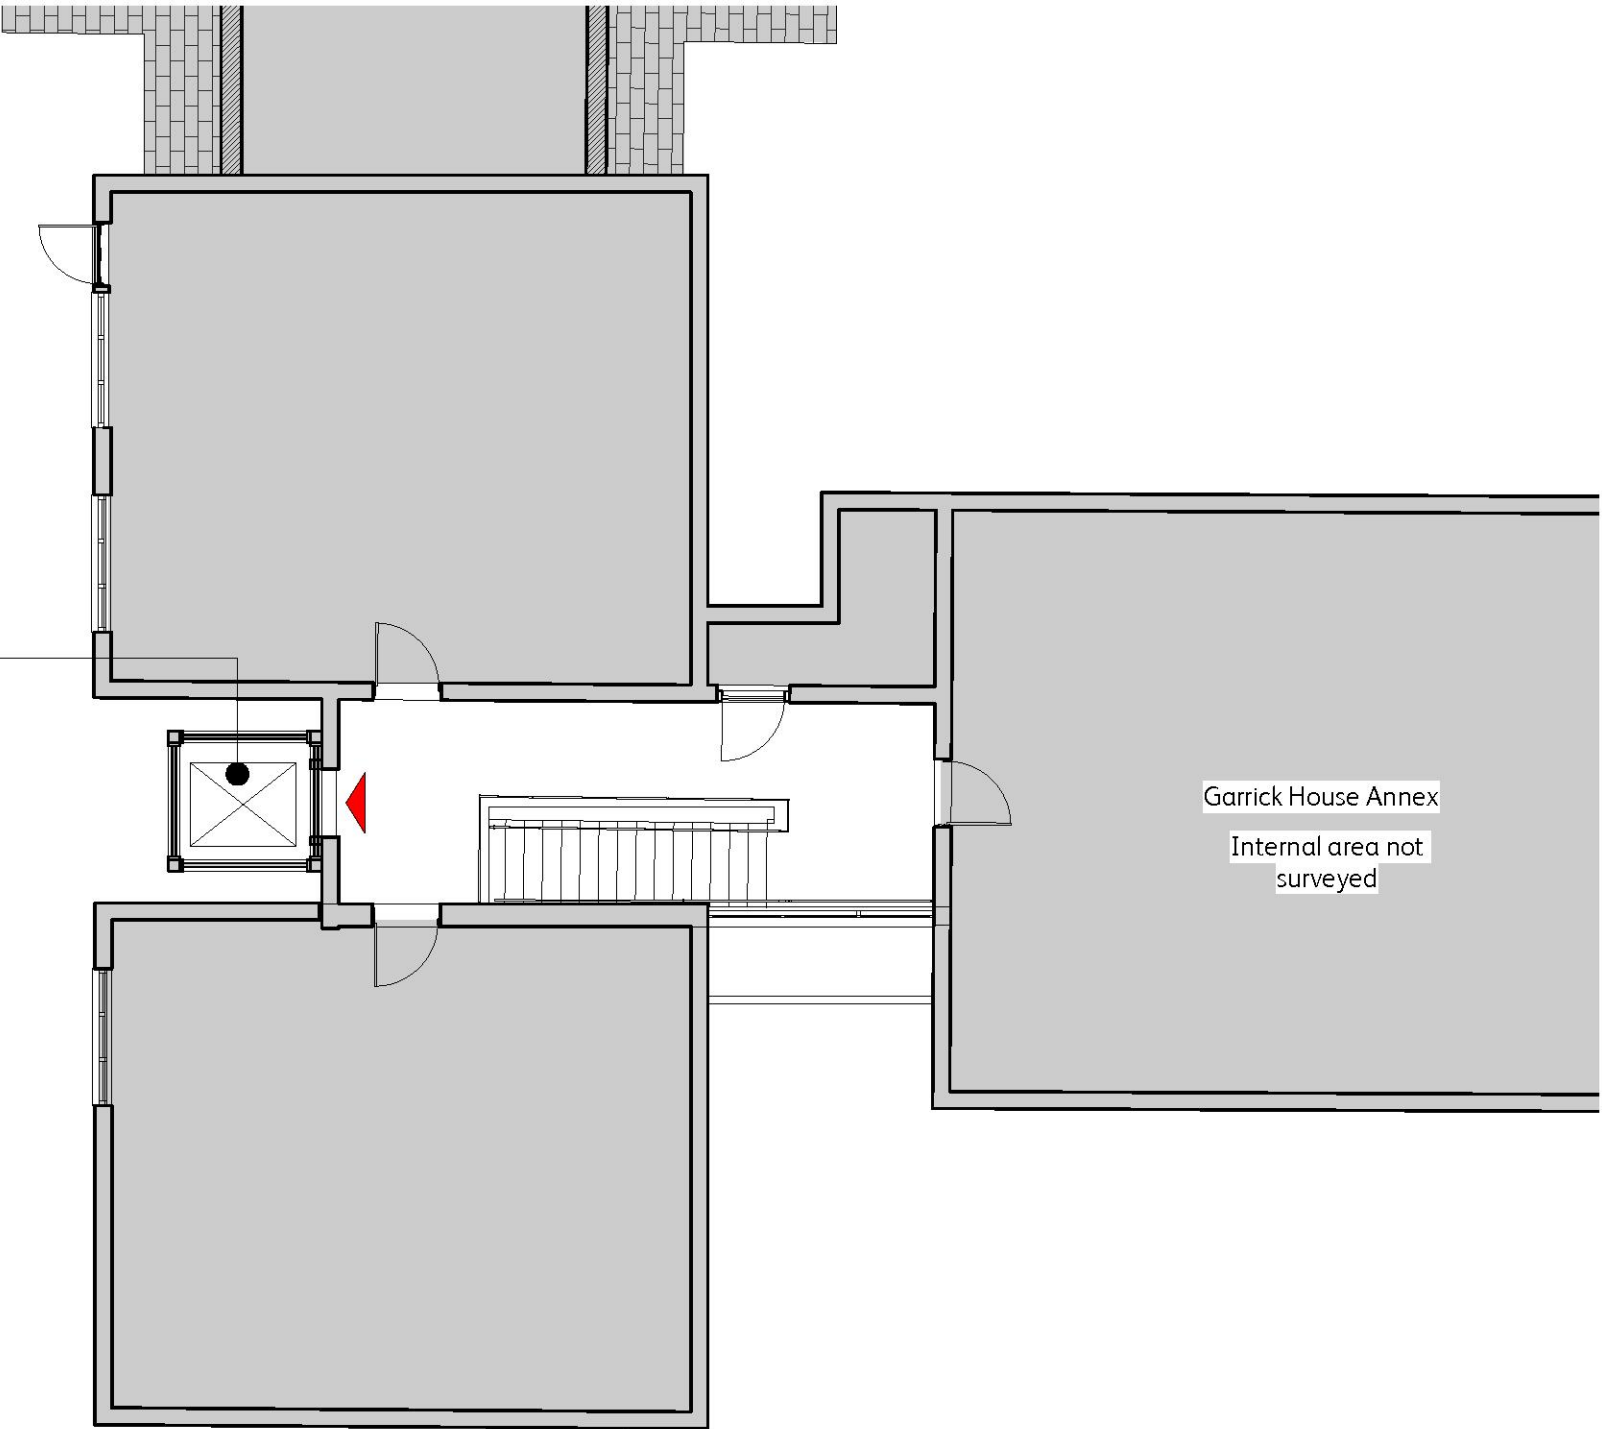

- SHEET NOTES
1. All dimensions are indicative and they need to be checked on site by the contractor before construction proceeds and prior to the fabrication of any component.
 2. This drawing is based on survey information by others.
 3. All dimensions to be in millimetres unless otherwise specified.
 4. All building works are to be carried out in accordance with current British/European Standards and the Building Regulations.
 5. Refer to Structural Engineer's drawings, details and specifications for all structural components.
 6. Refer to Mechanical & Electrical Engineer's drawings, schedules and specifications for all services.
 7. This drawing is to be read in conjunction with the Design and Access Statement submitted with the planning application.
 8. For occupied buildings, safe, clear access and means of escape to be maintained at all times during works in accordance with the Construction Phase Health and Safety Plan.
 9. Any discrepancies between the drawings and site conditions shall be brought to the attention of the Architect/CA for resolution.

▶ Lift access

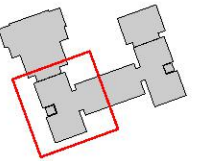

	FR	BA	18.12.20	Issued for Planning
	FR	BA	31.01.20	Issued for Review

REVISION	DRAWN BY	CHECKED BY	DATE	DESCRIPTION
----------	----------	------------	------	-------------

DRAWING ISSUE
STAGE 3 - Planning

CLIENT
Havering London Borough Council



☒ Studio 3 Blue Lion Place, 237 Long Lane
London, SE1 4PU
☐ The Centrum Building, 38 Queen Street
Glasgow, G1 3DX
www.ecda.co.uk

PROJECT TITLE
Sheltered Housing in Havering - Garrick
House Annex

DRAWING TITLE
Proposed
First Floor Plan
Lift 1

SCALE
1 : 100 @ A3



DATE
JAN '20


DRAWN
FR

CHECKED
BA

Identification
Project Code Originator Zone Level Drawing Type Role Sheet No. Issue Rev.


0139-ECD -03 -01 - DR - A - 1202-

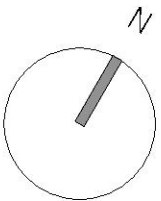 

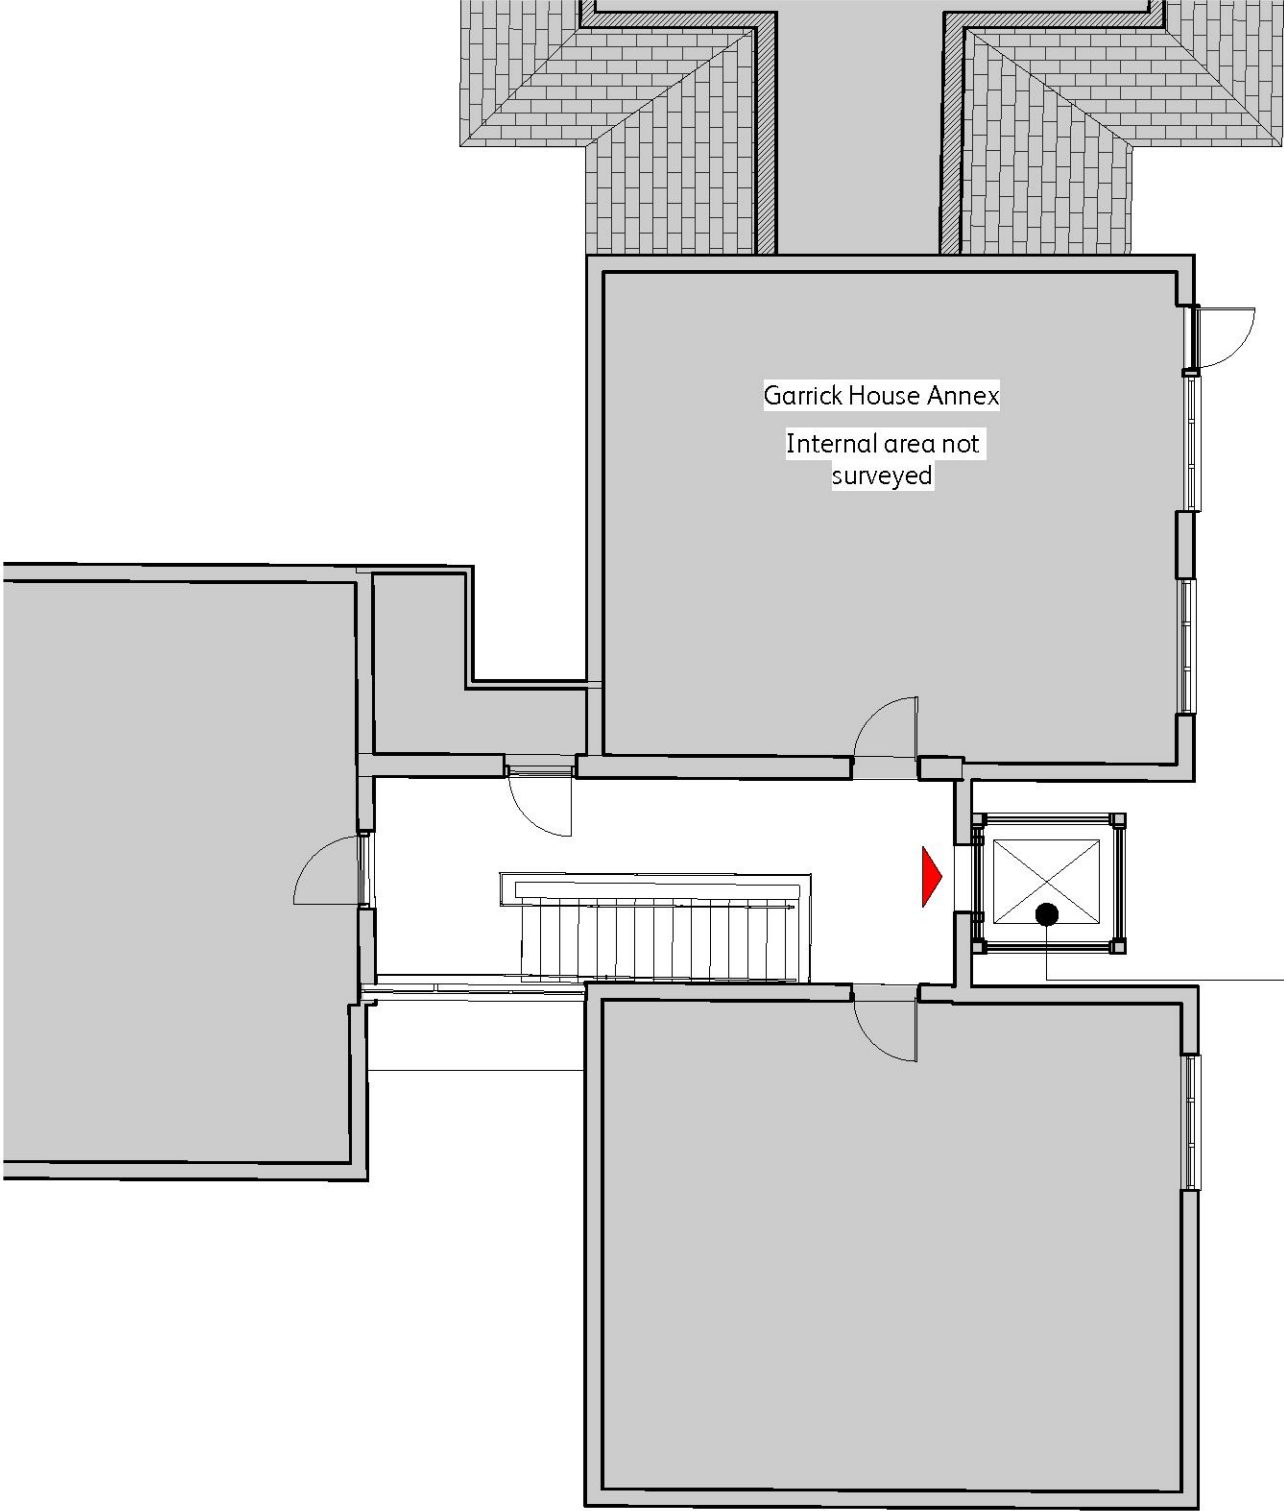

- SHEET NOTES**
1. All dimensions are indicative and they need to be checked on site by the contractor before construction proceeds and prior to the fabrication of any component.
 2. This drawing is based on survey information by others.
 3. All dimensions to be in millimetres unless otherwise specified.
 4. All building works are to be carried out in accordance with current British/European Standards and the Building Regulations.
 5. Refer to Structural Engineer's drawings, details and specifications for all structural components.
 6. Refer to Mechanical & Electrical Engineer's drawings, schedules and specifications for all services.
 7. This drawing is to be read in conjunction with the Design and Access Statement submitted with the planning application.
 8. For occupied buildings, safe, clear access and means of escape to be maintained at all times during works in accordance with the Construction Phase Health and Safety Plan.
 9. Any discrepancies between the drawings and site conditions shall be brought to the attention of the Architect/CA for resolution.

Lift access

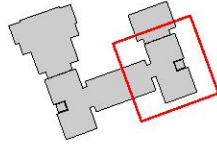

FR	BA	18.12.20	Issued for Planning
FR	BA	31.01.20	Issued for Review

REVISION	DRAWN BY	CHECKED BY	DATE	DESCRIPTION
----------	----------	------------	------	-------------

DRAWING ISSUE
STAGE 3 - Planning

CLIENT
Havering London Borough Council



☒ Studio 3 Blue Lion Place, 237 Long Lane
London, SE1 4PU
☐ The Centrum Building, 38 Queen Street
Glasgow, G1 3DX
www.ecda.co.uk



PROJECT TITLE
Sheltered Housing in Havering - Garrick House Annex


DRAWING TITLE
Proposed
First Floor Plan
Lift 2

SCALE 1 : 100 @ A3	DRAWN FR
------------------------------	--------------------


DATE JAN '20	CHECKED BA
------------------------	----------------------

Identification				Sheet Number			
Project Code	Originator	Vol. Zone	Level Drawing Type	Role No.	Sheet No.	Issue Code	Rev.
0139-ECD	-03	-01	-DR	-A	-1203-		

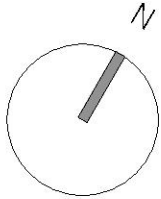 

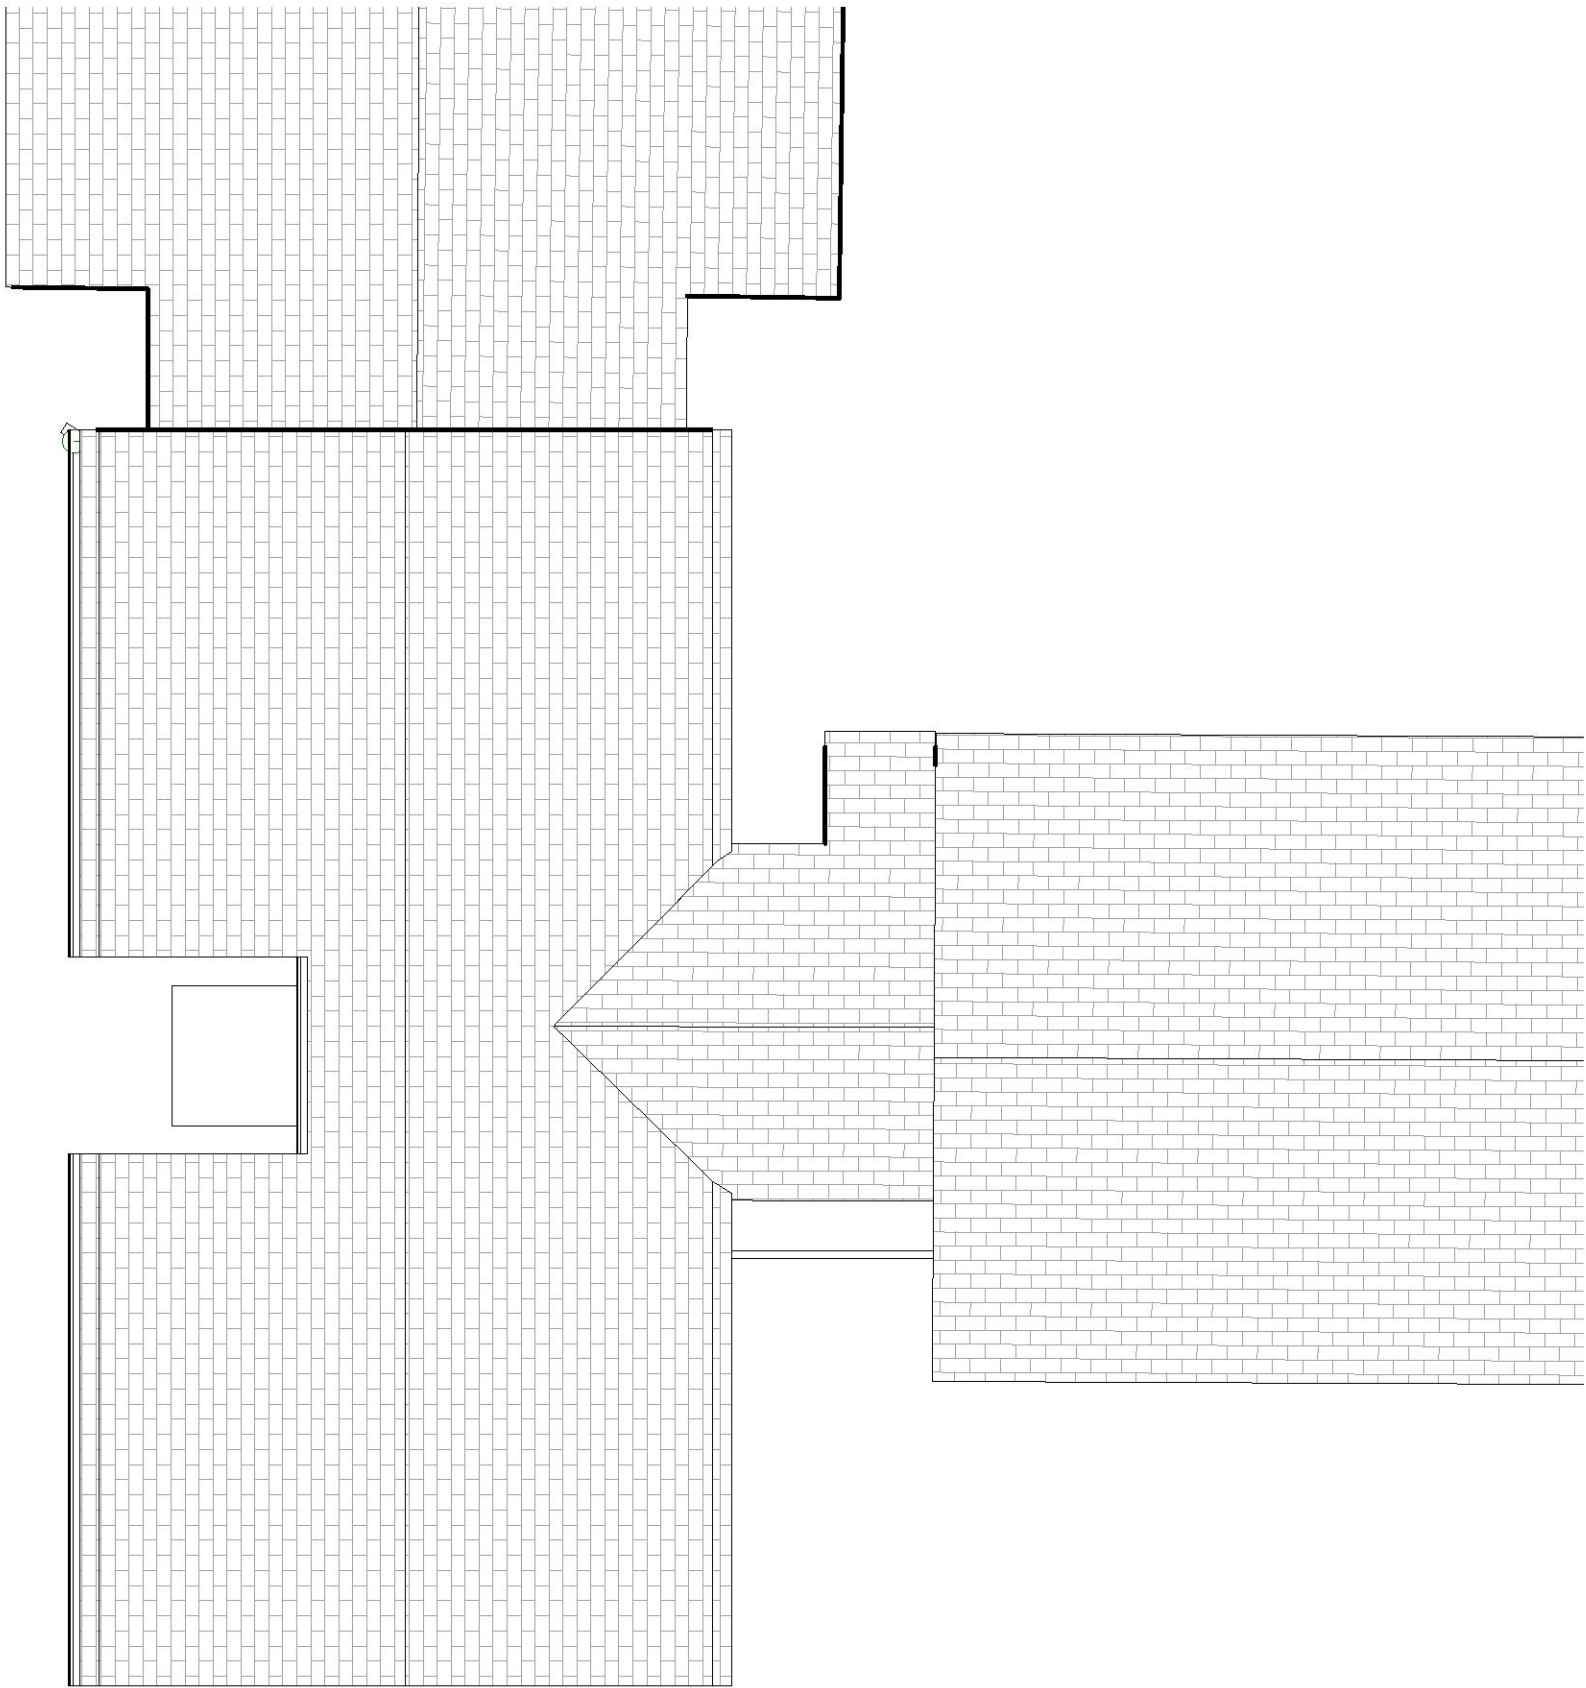

- SHEET NOTES
- All dimensions are indicative and they need to be checked on site by the contractor before construction proceeds and prior to the fabrication of any component.
 - This drawing is based on survey information by others.
 - All dimensions to be in millimetres unless otherwise specified.
 - All building works are to be carried out in accordance with current British/European Standards and the Building Regulations.
 - Refer to Structural Engineer's drawings, details and specifications for all structural components.
 - Refer to Mechanical & Electrical Engineer's drawings, schedules and specifications for all services.
 - This drawing is to be read in conjunction with the Design and Access Statement submitted with the planning application.
 - For occupied buildings, safe, clear access and means of escape to be maintained at all times during works in accordance with the Construction Phase Health and Safety Plan.
 - Any discrepancies between the drawings and site conditions shall be brought to the attention of the Architect/CA for resolution.

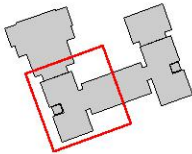

FR	BA	18.12.20	Issued for Planning
FR	BA	31.01.20	Issued for Review

REVISION	DRAWN BY	CHECKED BY	DATE	DESCRIPTION
----------	----------	------------	------	-------------

DRAWING ISSUE
STAGE 3 - Planning

CLIENT
Havering London Borough Council



☒ Studio 3 Blue Lion Place, 237 Long Lane
London, SE1 4PU
☐ The Centrum Building, 38 Queen Street
Glasgow, G1 3DX
www.ecda.co.uk

PROJECT TITLE
Sheltered Housing in Havering - Garrick House Annex

DRAWING TITLE
Proposed
Roof Plan
Lift 1

SCALE
1 : 100 @ A3



DATE
JAN '20


DRAWN
FR

CHECKED
BA


Identification
Project Code Originator Zone Level Drawing Type Role Sheet No Issue Rev

0139-ECD -03 -02 - DR - A - 1204-

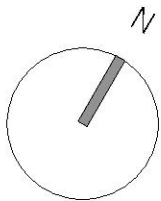 

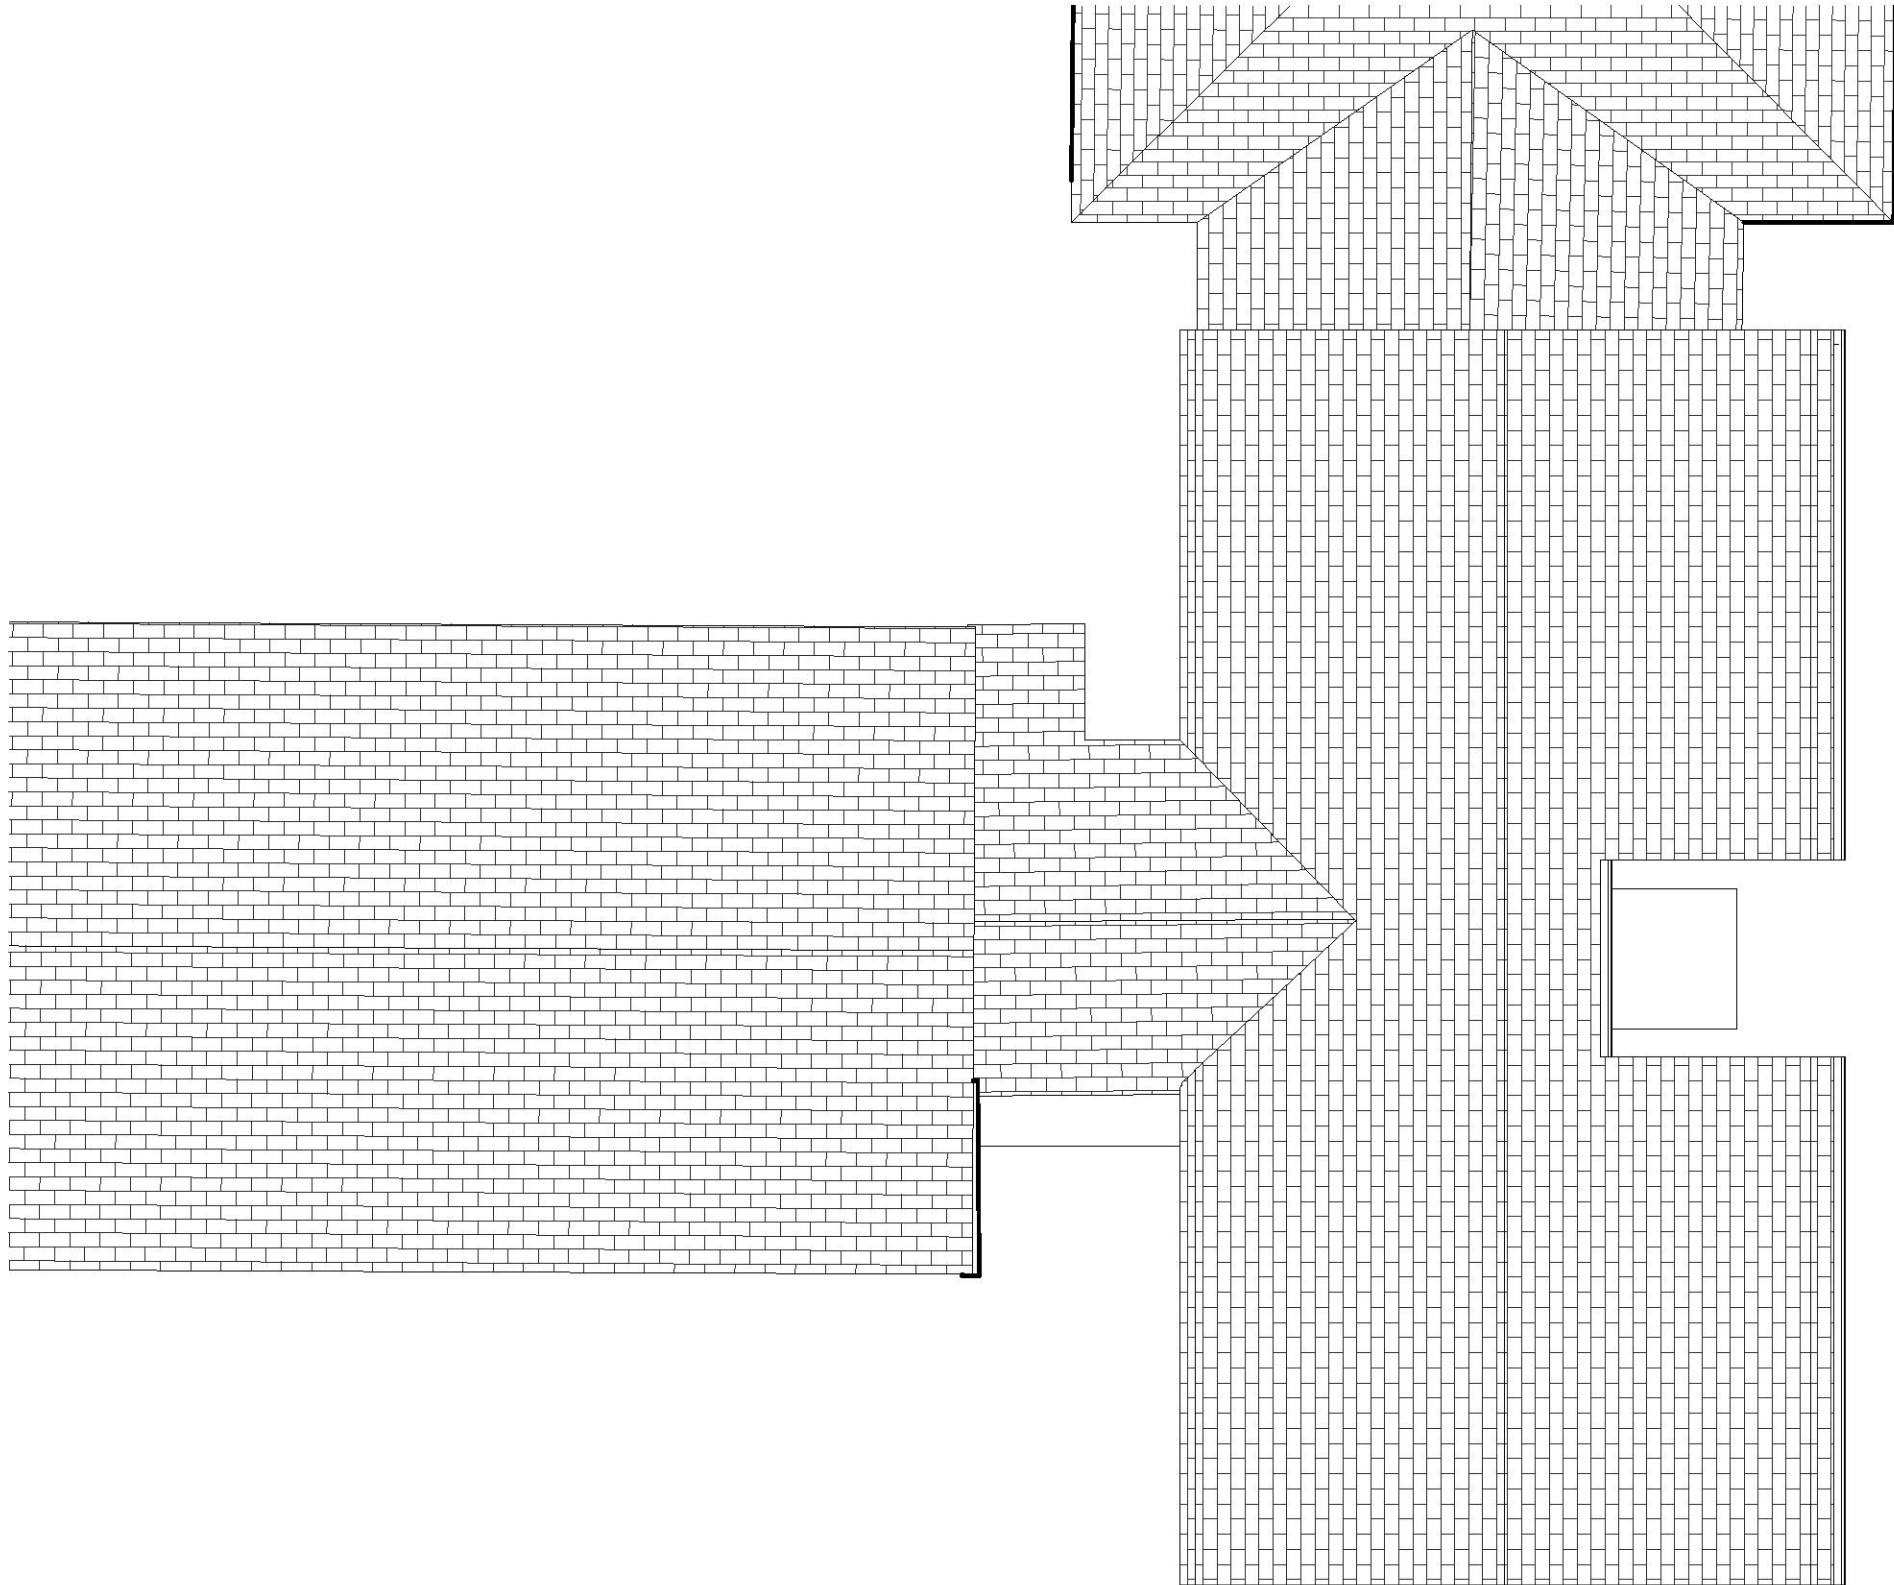

- SHEET NOTES**
1. All dimensions are indicative and they need to be checked on site by the contractor before construction proceeds and prior to the fabrication of any component.
 2. This drawing is based on survey information by others.
 3. All dimensions to be in millimetres unless otherwise specified.
 4. All building works are to be carried out in accordance with current British/European Standards and the Building Regulations.
 5. Refer to Structural Engineer's drawings, details and specifications for all structural components.
 6. Refer to Mechanical & Electrical Engineer's drawings, schedules and specifications for all services.
 7. This drawing is to be read in conjunction with the Design and Access Statement submitted with the planning application.
 8. For occupied buildings, safe, clear access and means of escape to be maintained at all times during works in accordance with the Construction Phase Health and Safety Plan.
 9. Any discrepancies between the drawings and site conditions shall be brought to the attention of the Architect/CA for resolution.

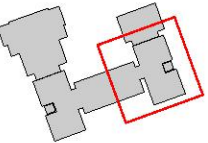

FR	BA	18.12.20	Issued for Planning
FR	BA	31.01.20	Issued for Review

REVISION	DRAWN BY	CHECKED BY	DATE	DESCRIPTION
----------	----------	------------	------	-------------

DRAWING ISSUE
STAGE 3 - Planning

CLIENT
Havering London Borough Council



- ☒ Studio 3 Blue Lion Place, 237 Long Lane
London, SE1 4PU
☐ The Centrum Building, 38 Queen Street
Glasgow, G1 3DX
www.ecda.co.uk

PROJECT TITLE
Sheltered Housing in Havering - Garrick House Annex

DRAWING TITLE
Proposed
Roof Plan
Lift 2

SCALE
1 : 100 @ A3

DATE
JAN '20

DRAWN
FR


CHECKED
BA

Identification
Project Code Originator Code Level Drawing Type Role Sheet No Issue Rev

0139-ECD -03 -02 - DR - A - 1205-



PROPOSED LIFT 1
South-West Elevation (E1)
1:100

- Ridge Level
23238
- Eaves Level
21218
- First Floor
18946
- Ground Floor
16128

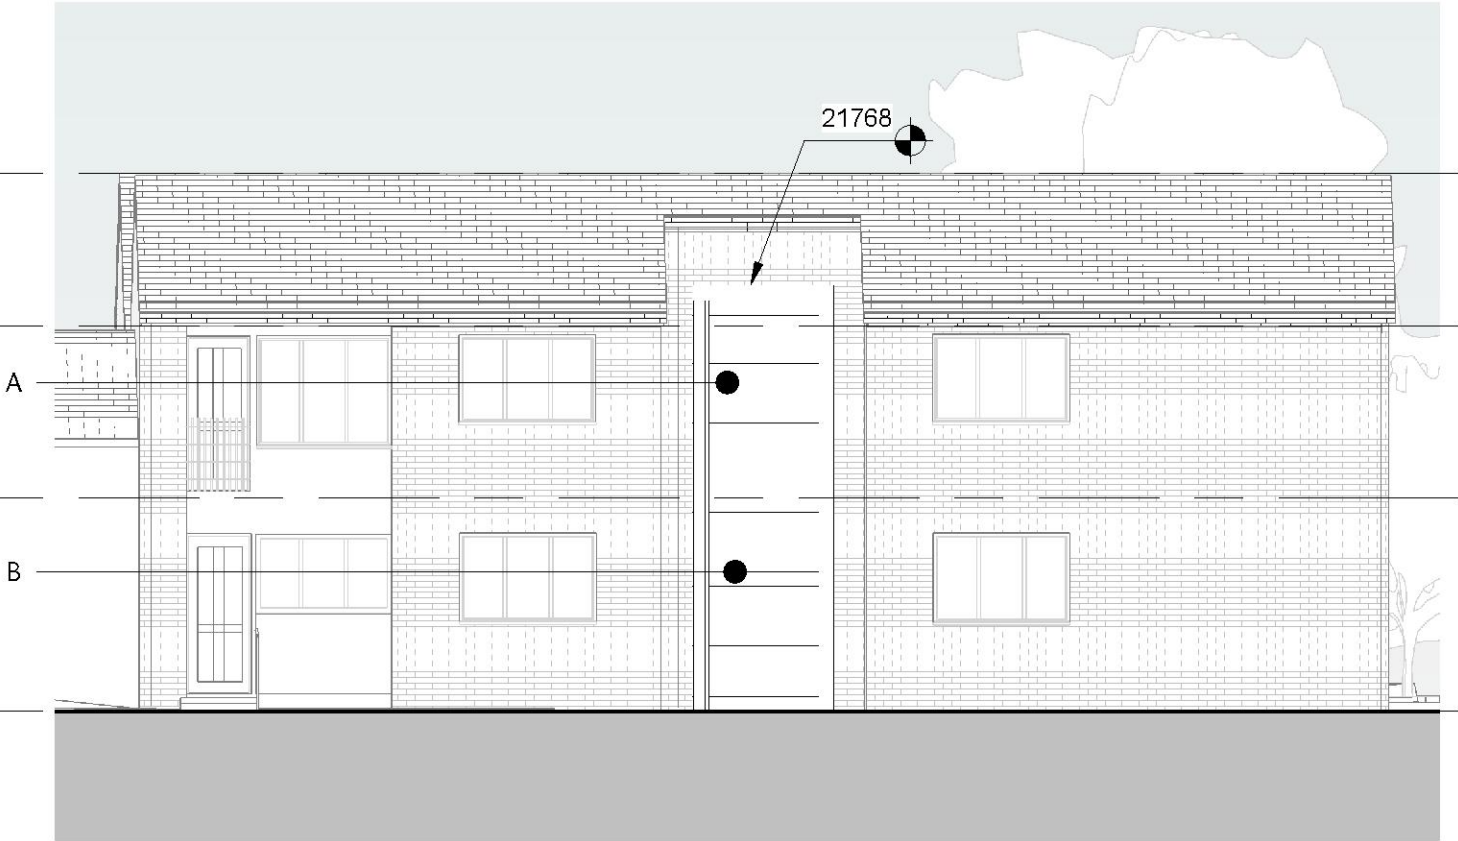


PROPOSED LIFT 1
Section 1
1:100

- Eaves Level
21218
- First Floor
18946
- Ground Floor
16128

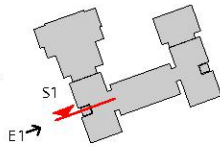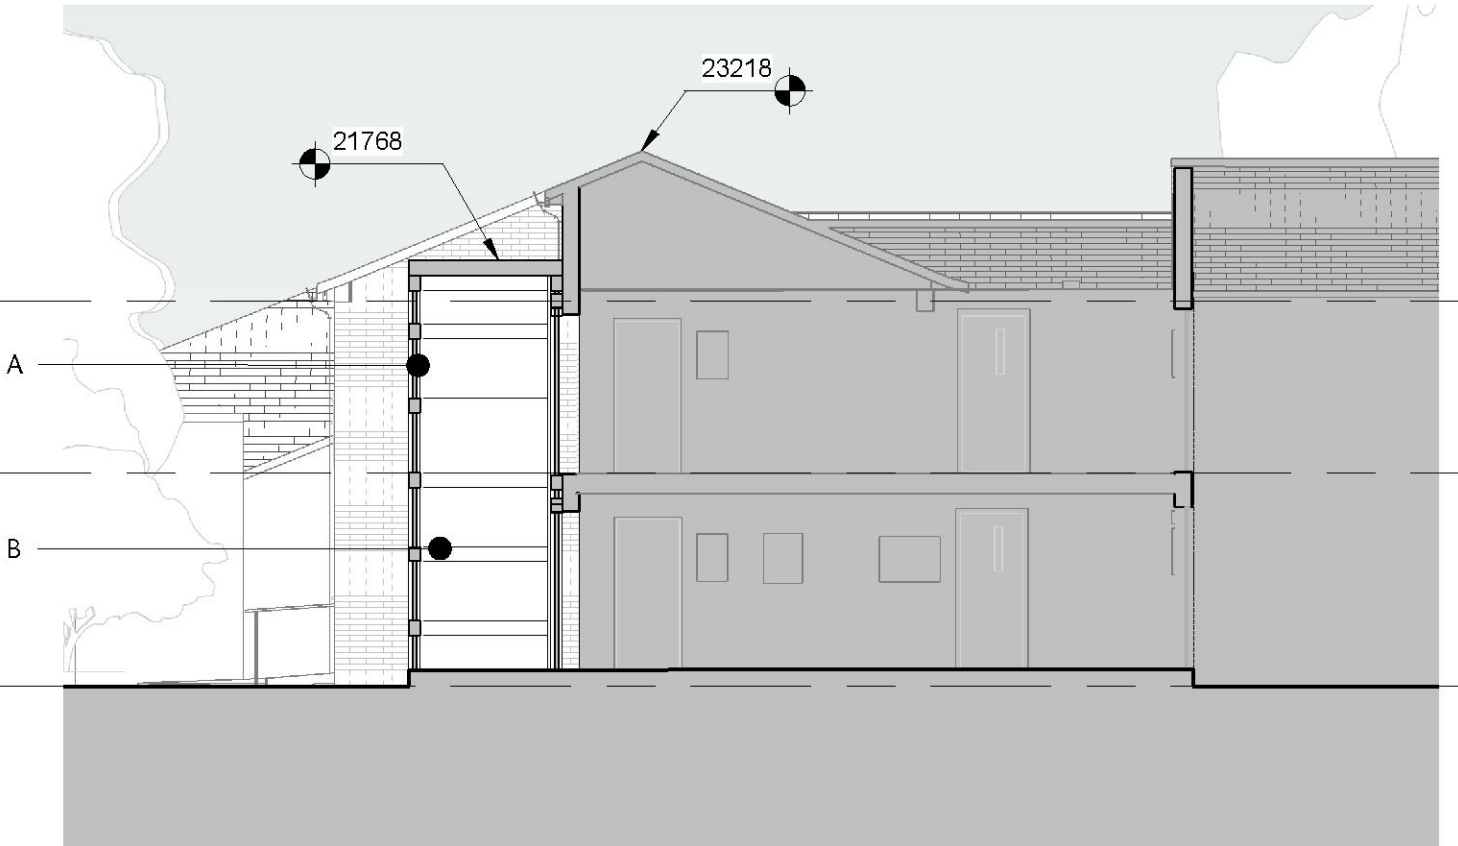

A. Double glazed glass infill panels
B. White gloss painted steel frame to lift opening

 

- SHEET NOTES
- All dimensions are indicative and they need to be checked on site by the contractor before construction proceeds and prior to the fabrication of any component.
 - This drawing is based on survey information by others.
 - All dimensions to be in millimetres unless otherwise specified.
 - All building works are to be carried out in accordance with current British/European Standards and the Building Regulations.
 - Refer to Structural Engineer's drawings, details and specifications for all structural components.
 - Refer to Mechanical & Electrical Engineer's drawings, schedules and specifications for all services.
 - This drawing is to be read in conjunction with the Design and Access Statement submitted with the planning application.
 - For occupied buildings, safe, clear access and means of escape to be maintained at all times during works in accordance with the Construction Phase Health and Safety Plan.
 - Any discrepancies between the drawings and site conditions shall be brought to the attention of the Architect/CA for resolution.

FR	BA	18.12.20	Issued for Planning
FR	BA	31.01.20	Issued for Review

REVISION	DRAWN BY	CHECKED BY	DATE	DESCRIPTION
----------	----------	------------	------	-------------

DRAWING ISSUE
STAGE 3 - Planning

CLIENT
Havering London Borough Council



☒ Studio 3 Blue Lion Place, 237 Long Lane
London, SE1 4PU
☐ The Centrum Building, 38 Queen Street
Glasgow, G1 3DX
www.ecda.co.uk

PROJECT TITLE
Sheltered Housing in Havering - Garrick House Annex

DRAWING TITLE
Proposed
Elevation 1 and Section
Lift 1

SCALE
1 : 100 @ A3


DATE
JAN '20

Identification
Project Code Zone Level Drawing Type Role Sheet No. Issue Rev.

0139-ECD -03- XX- DR - A - 1250-



PROPOSED LIFT 2
North-East Elevation (E2)
1:100

- Ridge Level
23238
- Eaves Level
21218
- First Floor
18946
- Ground Floor
16128

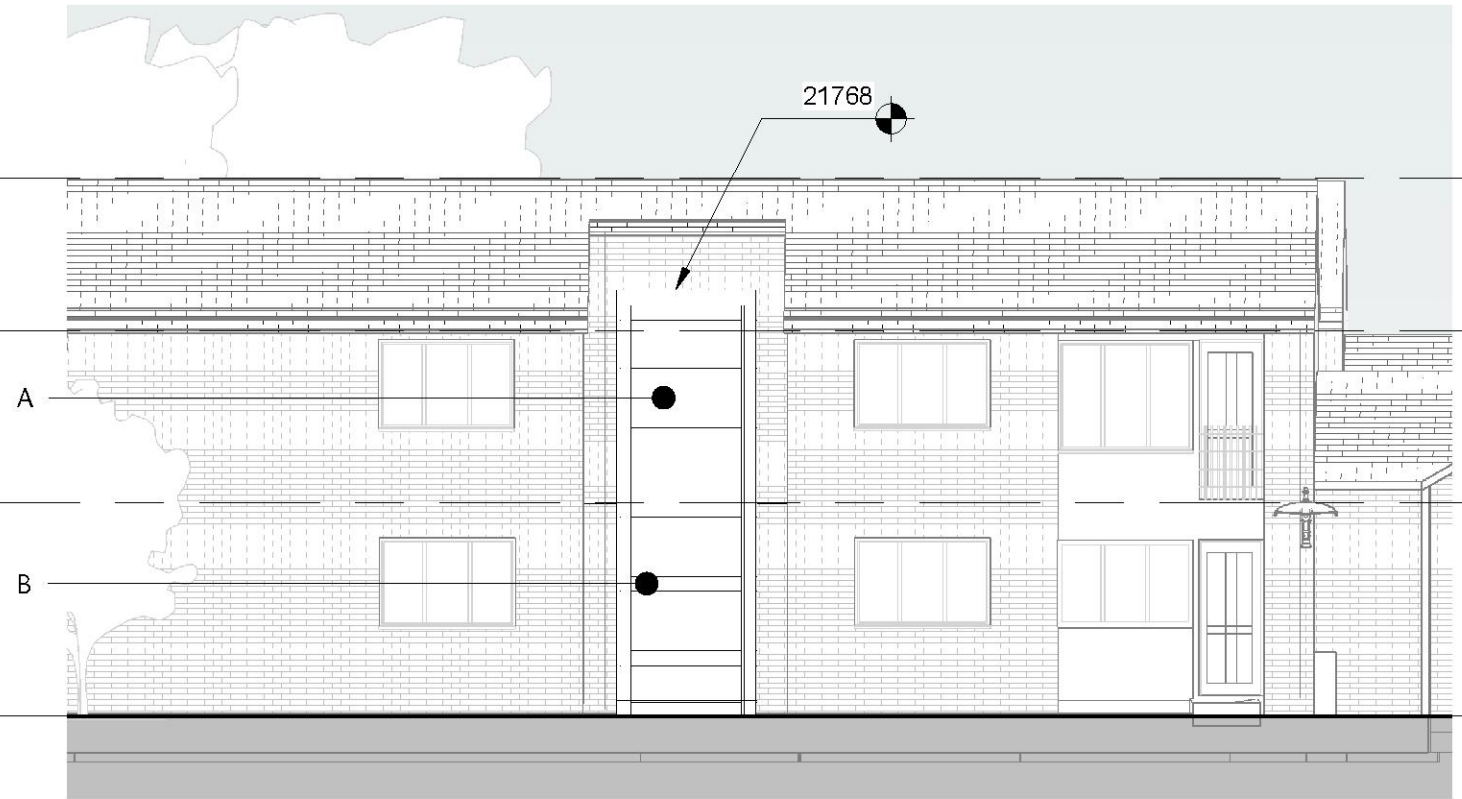


PROPOSED LIFT 2
Section 2 (S2)
1:100

- Ridge Level
23238
- Eaves Level
21218
- First Floor
18946
- Ground Floor
16128

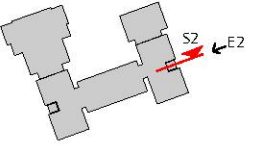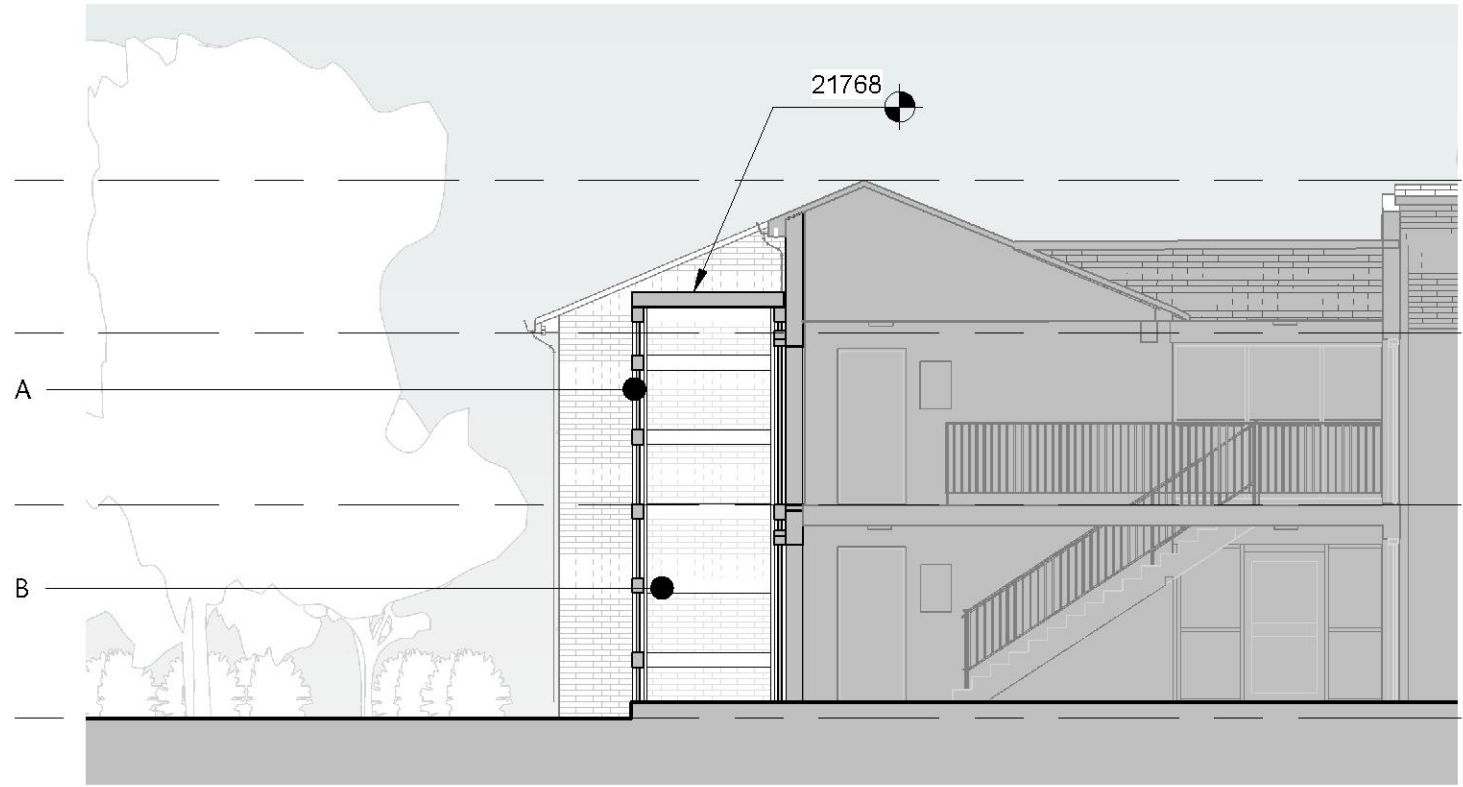

A. Double glazed glass infill panels
B. White gloss painted steel frame to lift opening

 

SHEET NOTES

- All dimensions are indicative and they need to be checked on site by the contractor before construction proceeds and prior to the fabrication of any component.
- This drawing is based on survey information by others.
- All dimensions to be in millimetres unless otherwise specified.
- All building works are to be carried out in accordance with current British/European Standards and the Building Regulations.
- Refer to Structural Engineer's drawings, details and specifications for all structural components.
- Refer to Mechanical & Electrical Engineer's drawings, schedules and specifications for all services.
- This drawing is to be read in conjunction with the Design and Access Statement submitted with the planning application.
- For occupied buildings, safe, clear access and means of escape to be maintained at all times during works in accordance with the Construction Phase Health and Safety Plan.
- Any discrepancies between the drawings and site conditions shall be brought to the attention of the Architect/CA for resolution.

FR	BA	18.12.20	Issued for Planning
FR	BA	31.01.20	Issued for Review

REVISION	DRAWN BY	CHECKED BY	DATE	DESCRIPTION
DRAWING ISSUE				
STAGE 3 - Planning				

CLIENT
Havering London Borough Council



ECD Architects
ENERGY CONSCIOUS DESIGN

☒ Studio 3 Blue Lion Place, 237 Long Lane
London, SE1 4PU
☐ The Centrum Building, 38 Queen Street
Glasgow, G1 3DX
www.ecda.co.uk

PROJECT TITLE
Sheltered Housing in Havering - Garrick House Annex

DRAWING TITLE
Proposed
Elevation 2 and Section
Lift 2

SCALE 1 : 100 @ A3	DRAWN FR
DATE JAN '20	CHECKED BA

Identification	Sheet Number
Project Originator Vol Level Drawing Role Sheet Issue Rev Code code Zone Type No. Code	
0139-ECD-03-XX-DR-A-1251-	