




PROPOSED FRONT ELEVATION



PROPOSED RIGHT SIDE ELEVATION



PROPOSED REAR ELEVATION

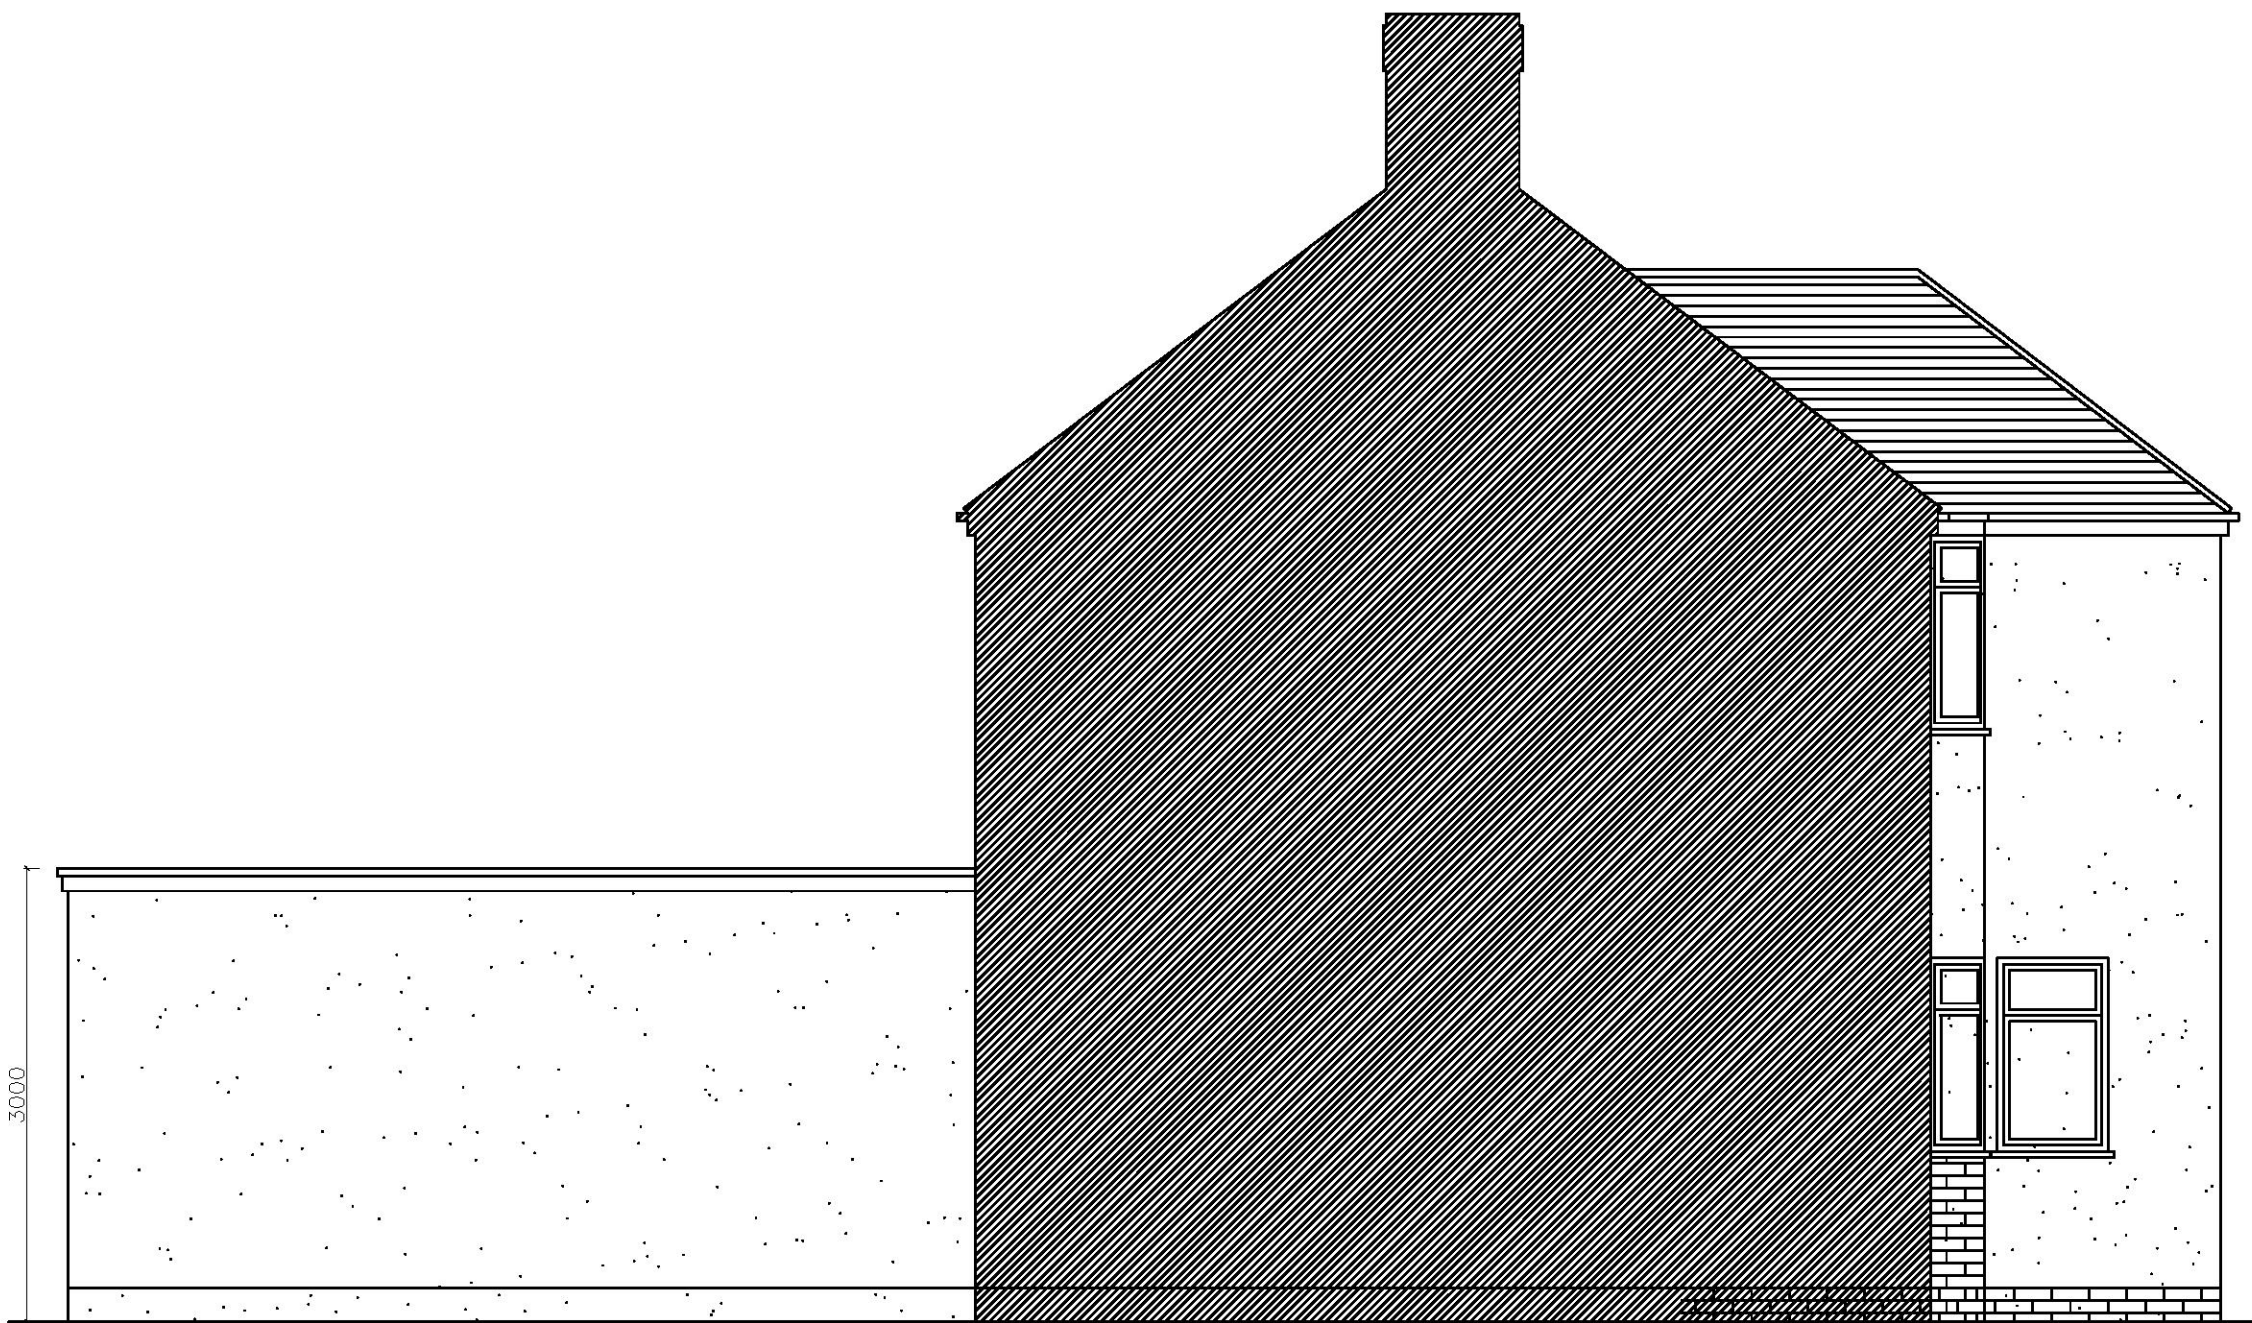

PROPOSED LEFT SIDE ELEVATION

FLOOR PLANS KEYS

- GROUND GAS METER BOX
- ELECTRIC METER BOX
- EXTRACTOR FAN - COOKER HOOD
- EXTRACTOR FAN - WALL/CEILING MOUNTED
30 LITRES/SEC IN KITCHEN AND UTILITY ROOM
15 LITRES/SEC IN BATHROOM
6 LITRES/SEC IN WC
- SMOKE DETECTOR - MAINS OPERATED,
BATTERY BACK-UP
- HEAT DETECTOR - MAINS OPERATED,
BATTERY
- 30 MINUTES FIRE RESISTANT
- RAIN WATER PIPE
- SOIL WAST PIPE (snp - Vent pipe, SS
- Stub stack, AAV - Air admittance
valve)
- PROPOSED WALL / BRICK WORK
- PROPOSED WALL / BLOCK WORK
- PROPOSED ROOF
- DEMOLISHED
- INSULATION
- EXISTING WALL

DRAWING NO	DATE	DRAWING	PROJECT
80-004	27.09.21	PROPOSED ELEVATIONS	80 EYHURST AVENUE
DRAWN	SCALE		
LD	1:50 @ A1		