




PROPOSED LOFT CONVERSION and GROUND FLOOR ALTERATIONS at
1 SPENSER CRESCENT, UPMINSTER for MR + MRS PETRASKA/PETRASKIENE
DRAWING N°3 - EXISTING and PROPOSED ELEVATIONS.

DRAWN M.J. RAMSEY. OCTOBER 2021. SCALES 1:50 and 1:100 at A2.


TO BE READ IN CONJUNCTION WITH ALL PLANS, ELEVATIONS, SECTIONS, SPEC'S +
STRUCTURAL CALCULATIONS. PLANS PREPARED SOLELY TO OBTAIN L.A. APPROVALS.

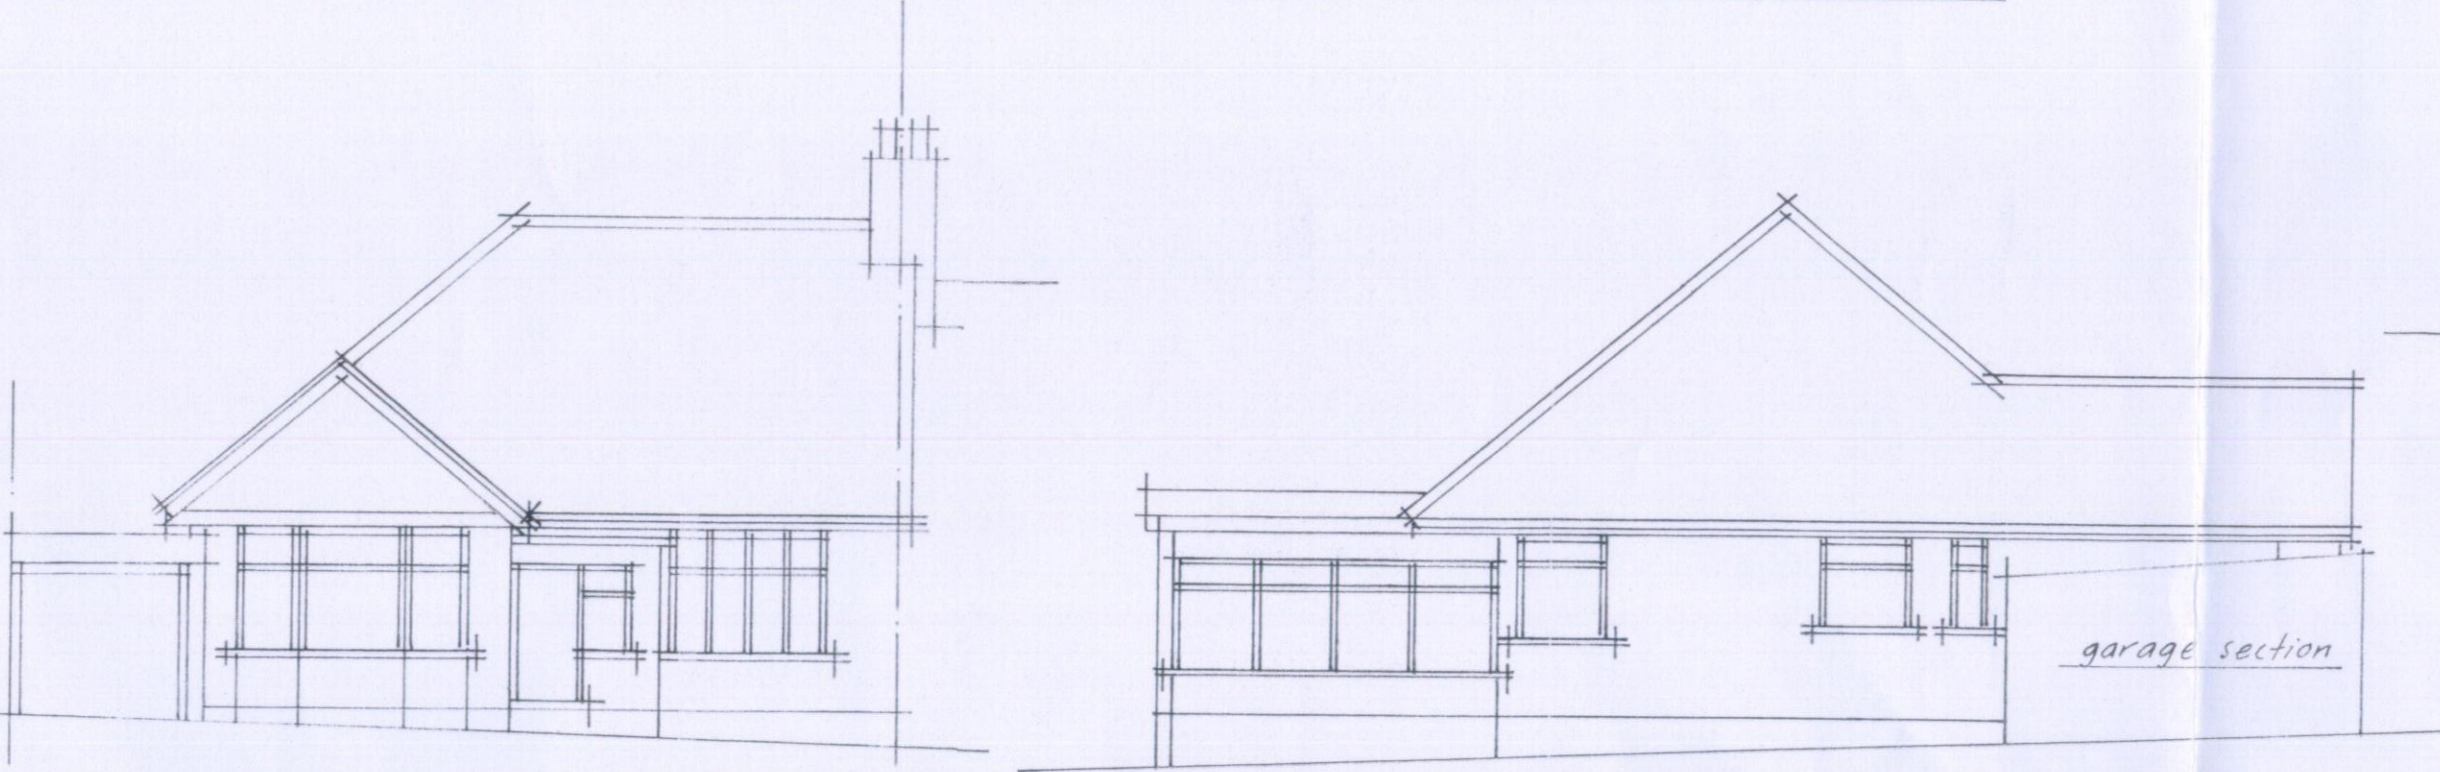

EXISTING FRONT and SIDE ELEVATIONS at 1:100 at A2

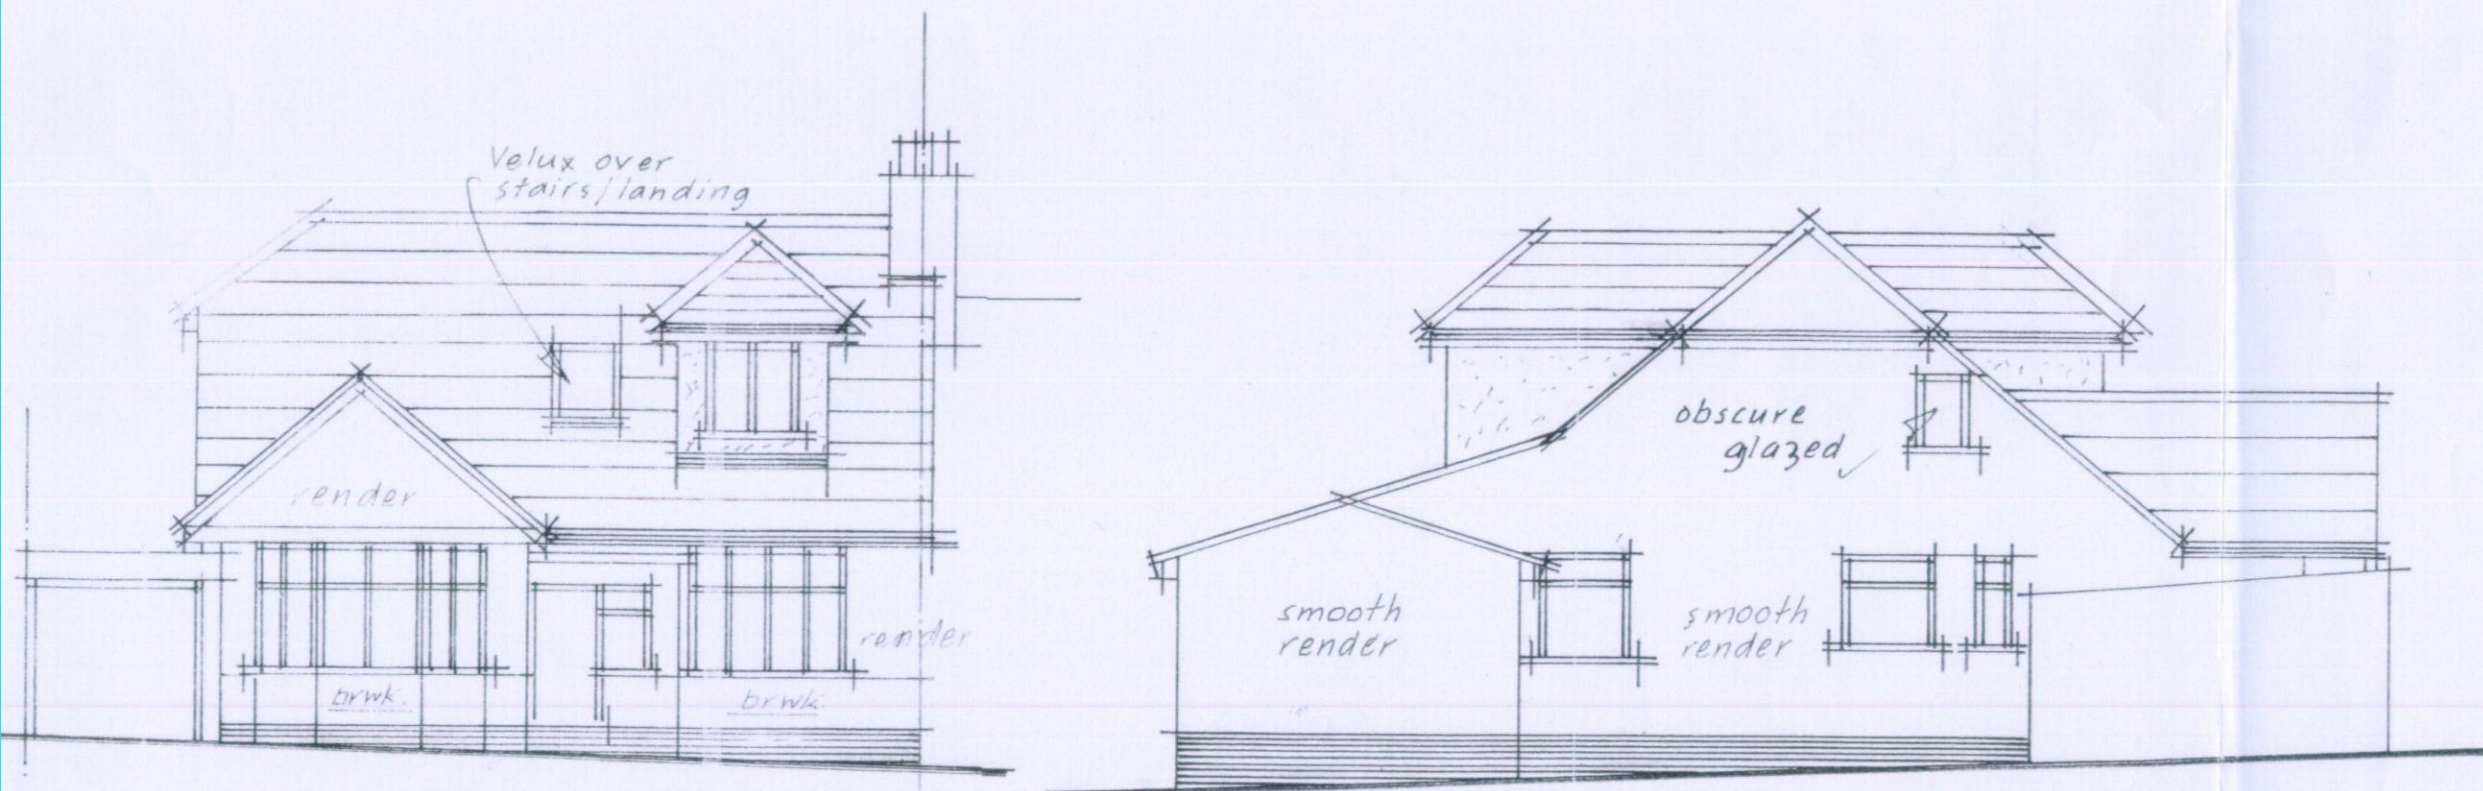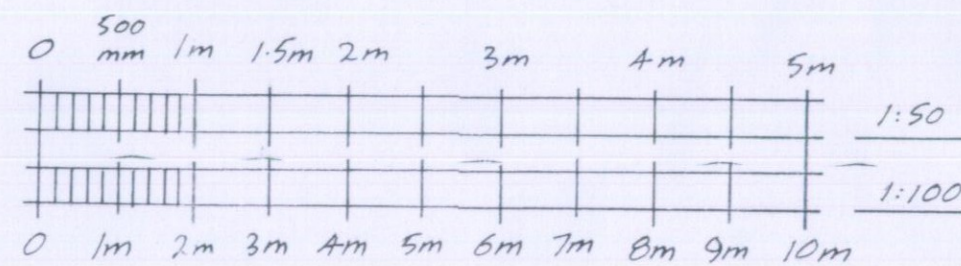



PROPOSED FRONT and SIDE ELEVATIONS at 1:100 at A2

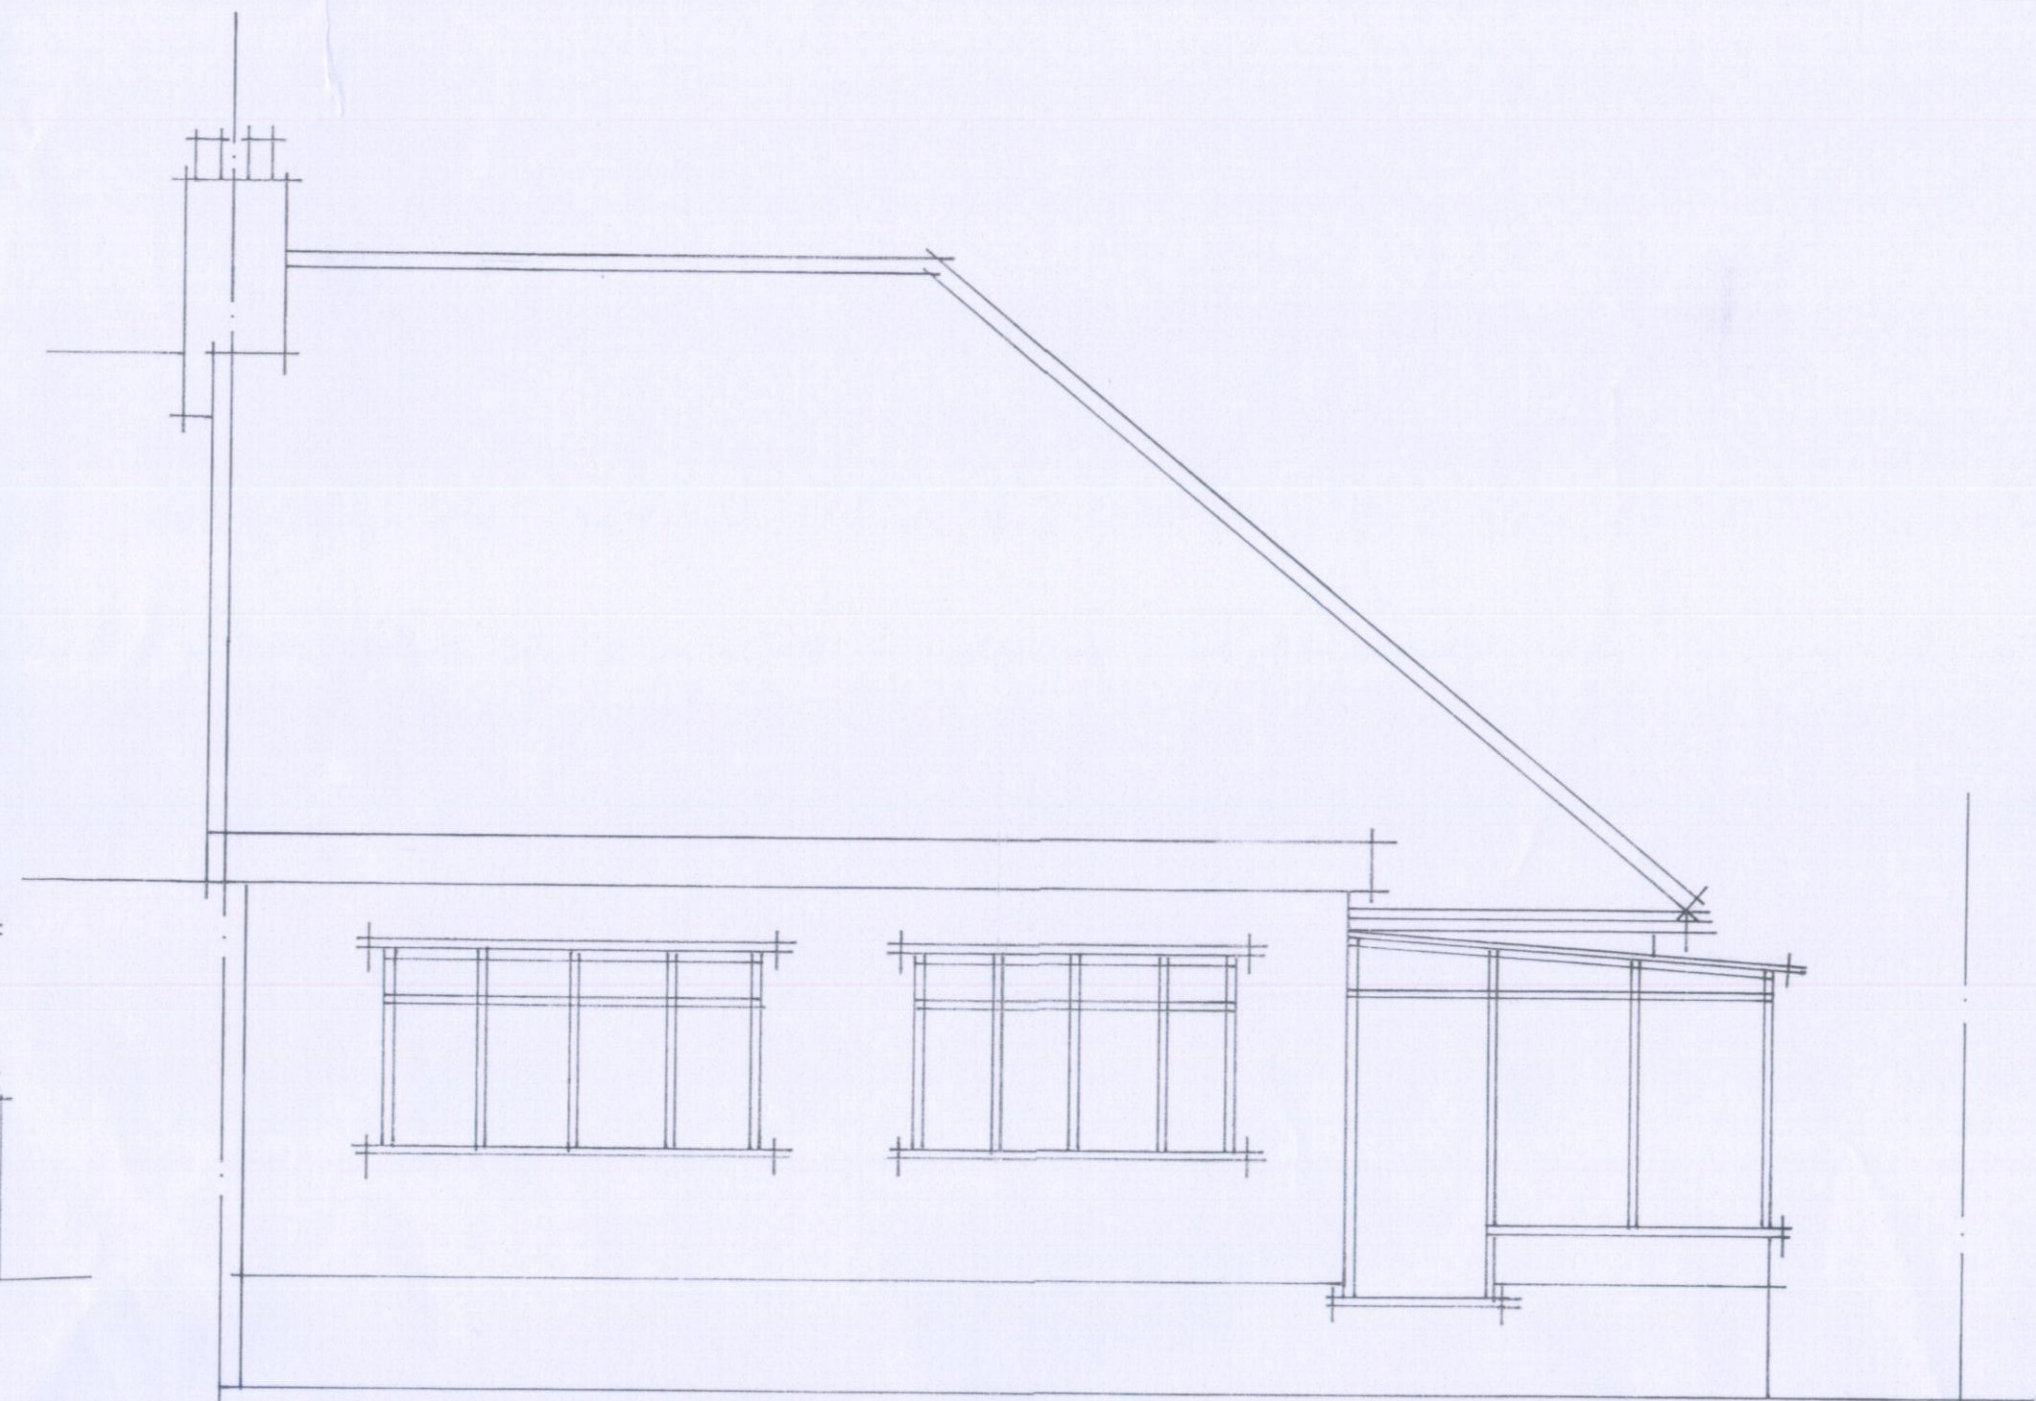

EXISTING REAR ELEVATION at 1:50 at A2



PROPOSED REAR ELEVATION at 1:50 at A2

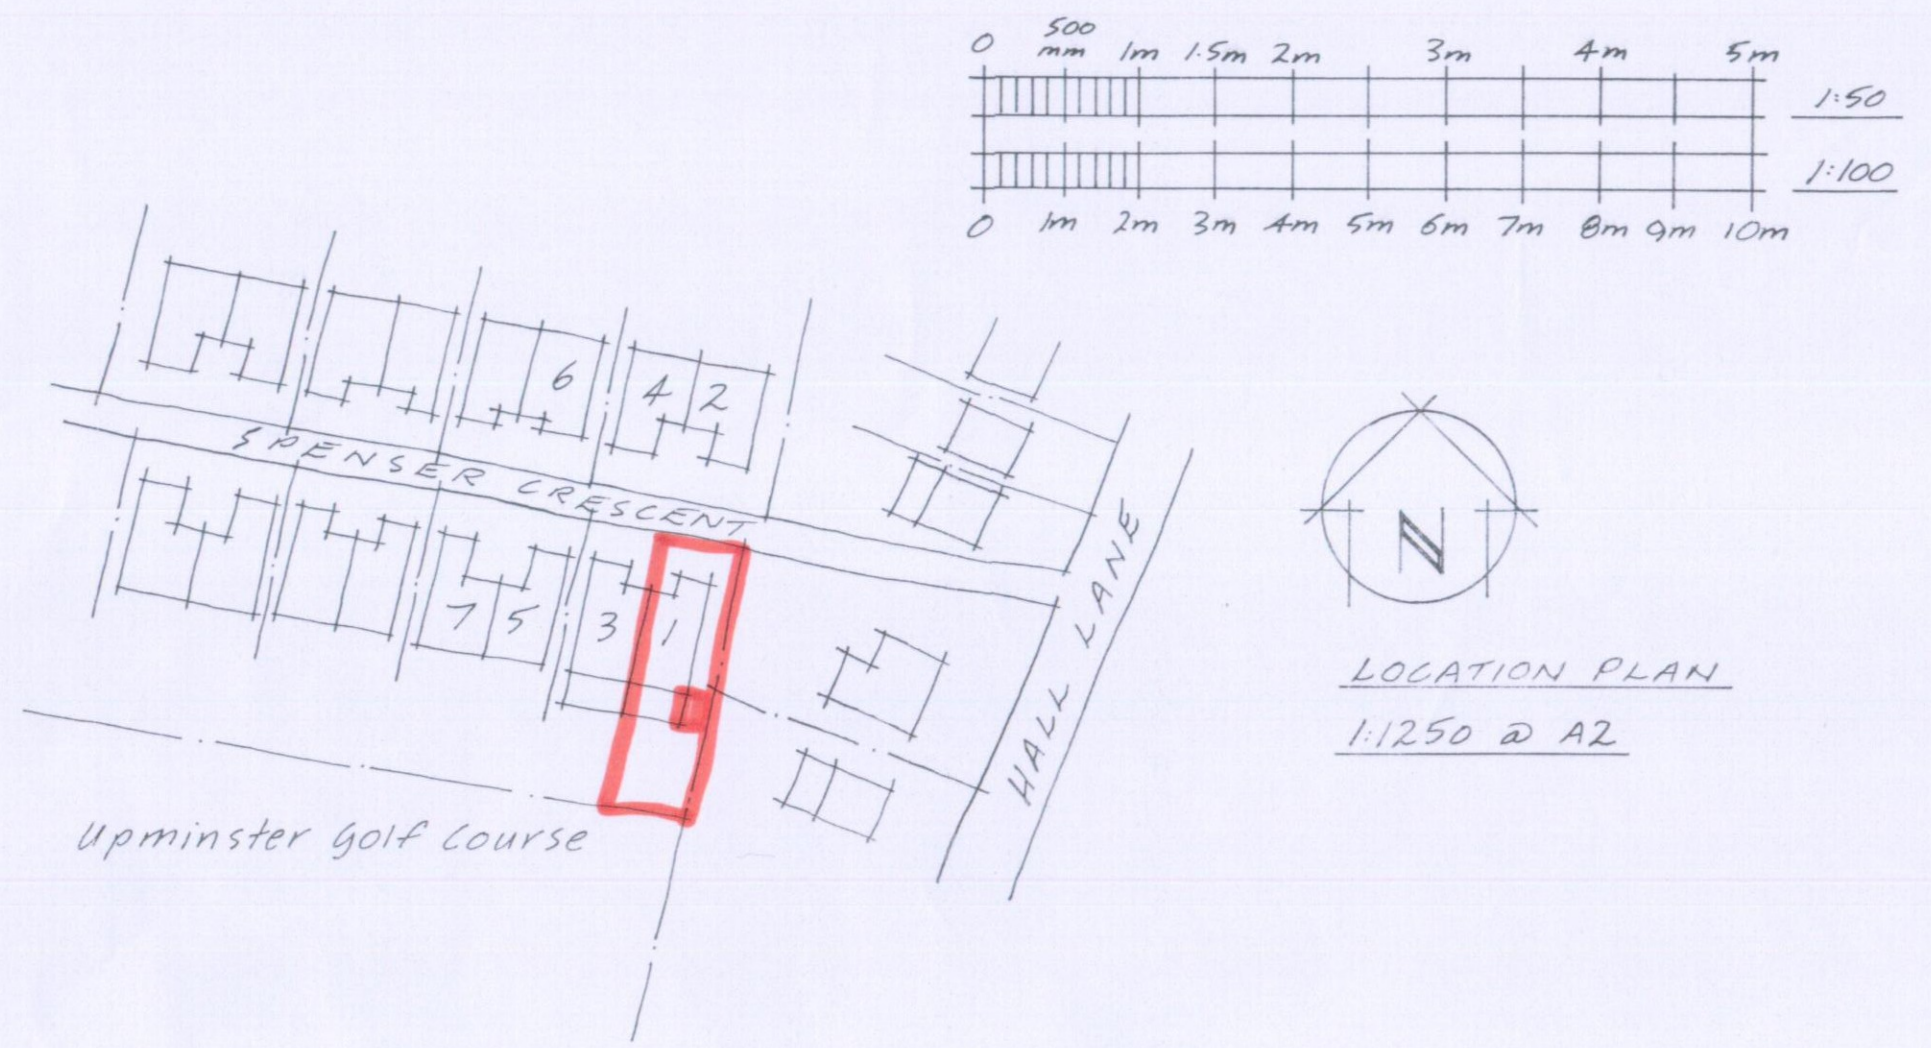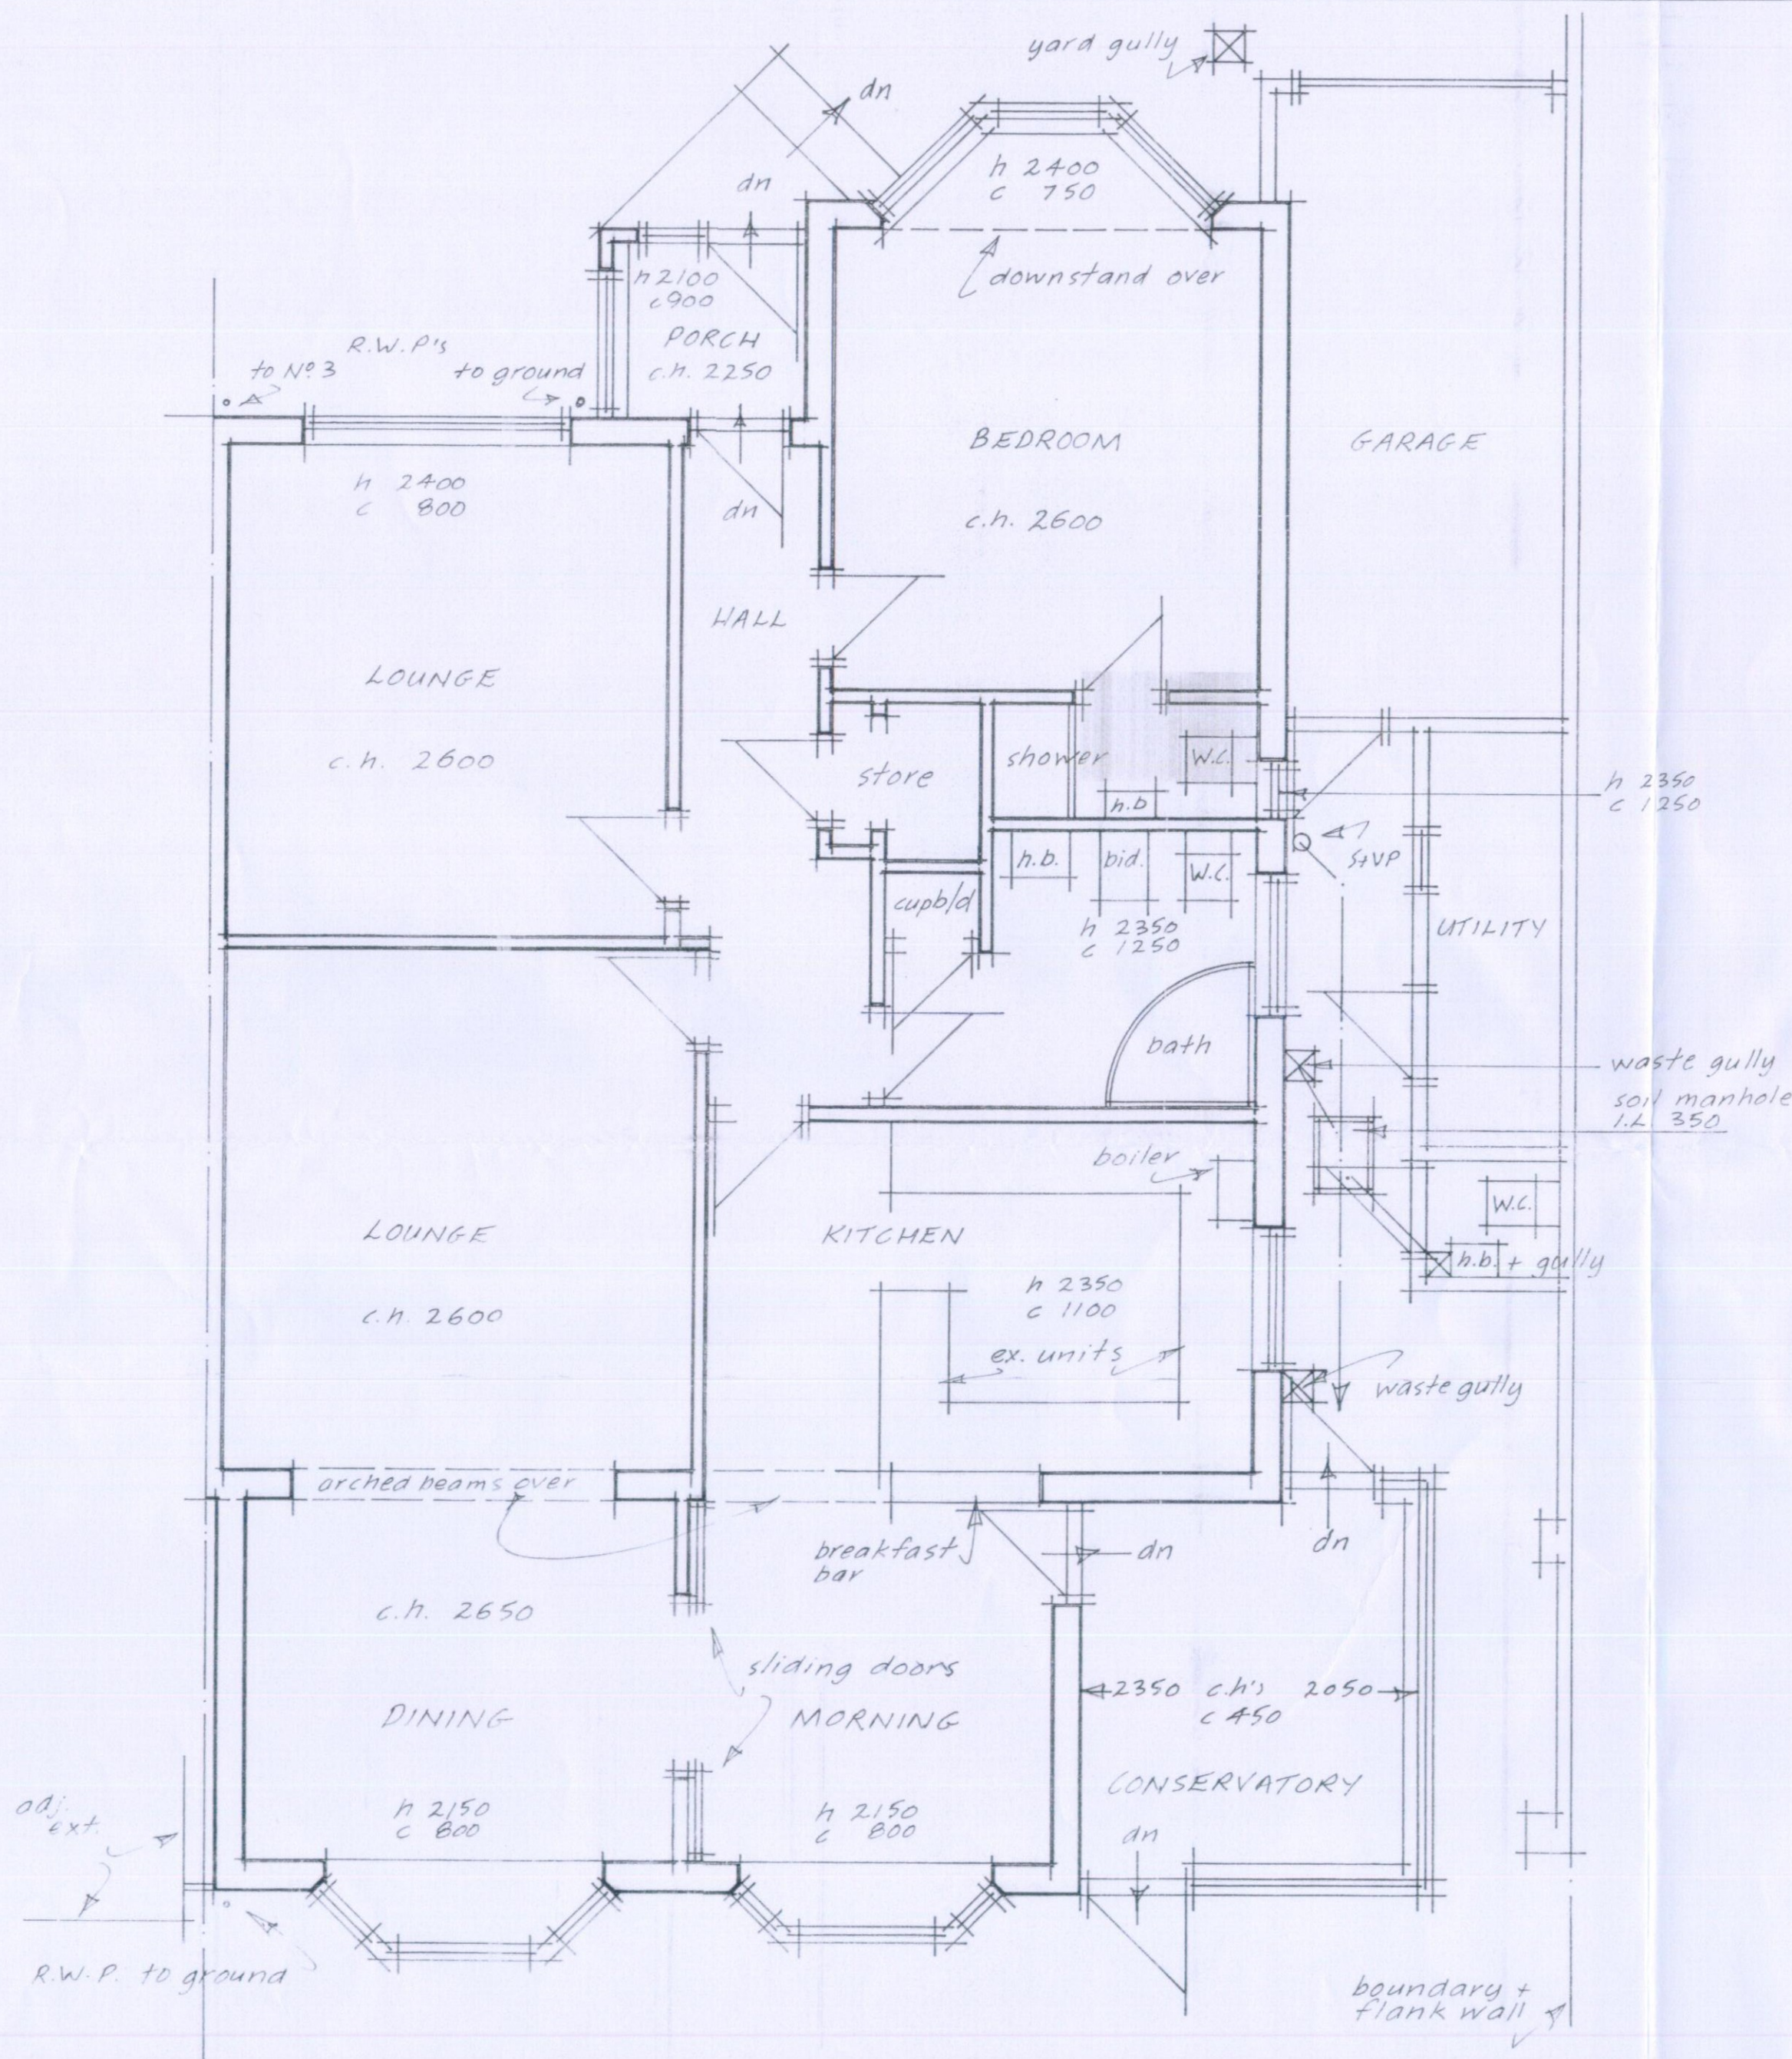

PROPOSED LOFT CONVERSION and GROUND FLOOR ALTERATIONS at 1 SPENSER CRESCENT, UPMINSTER for MR + MRS PETRASKA / PETRASKIENE
 DRAWING NO! - EXISTING PLANS. DRAWN BY M.J. RAMSEY. SEPTEMBER 2021. SCALE 1:50 @ A2. WRITTEN DIMENSIONS IN MILLIMETRES UNLESS STATED.
 TO BE READ IN CONJUNCTION WITH ALL PLANS, ELEVATIONS, SECTIONS, SPECIFICATIONS and STRUCTURAL CALCULATIONS. PREPARED SOLELY TO OBTAIN L.A. APPROVALS.