

General Notes





Dimensions shall not be scaled from these drawings in preference to figured dimensions.

Any error or omission shall be reported to the Surveyors before proceeding with the work.

Figured dimensions and levels should be verified by the Contractor on site before construction or manufacture and any discrepancies brought to the attention of the Surveyors.

Copyright for all designs and drawing in whole or in part shall remain with the Surveyors in accordance with The Copyright Act.

Revisions

 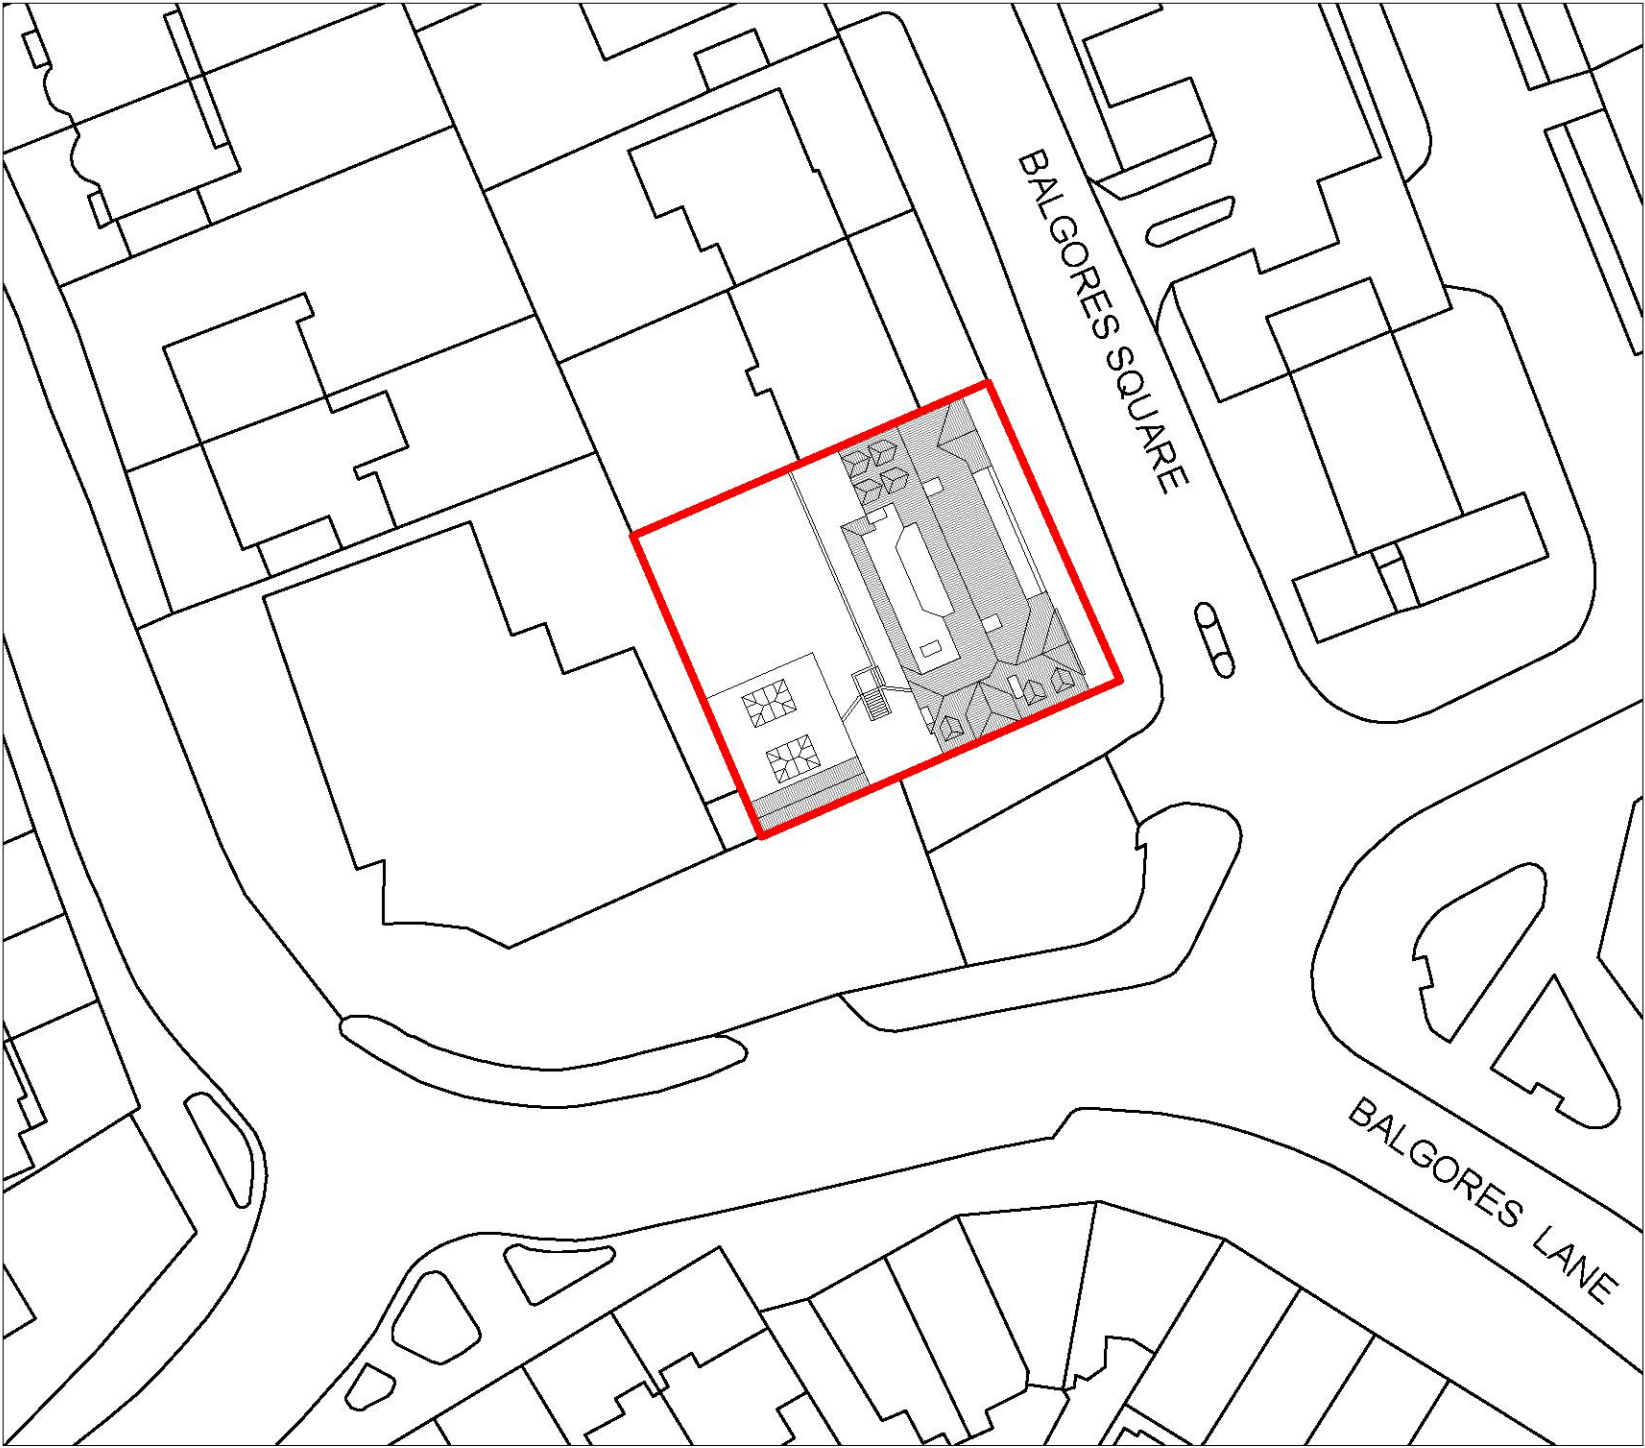 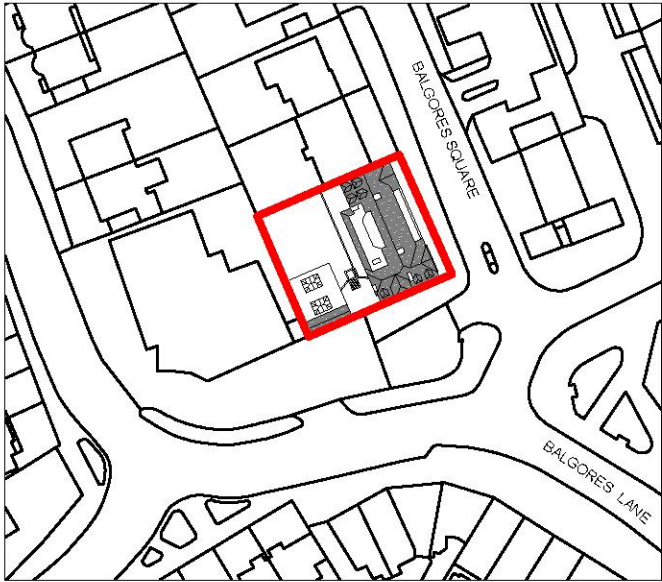



STEPHENSON'S

1000 High Street | Havant, Hampshire

01329 412121

www.stephensons.co.uk

CHARTERED SURVEYORS

TOWN PLANNERS

ARCHITECTURAL DESIGN



Client

Mr D Finbow

Project

1-4 Balgore Square

Gidea Park, Romford

RM2 6AU

Issue Status

Planning

Title

Block and Location Plan

Date	Scale @A3	Drawn By	Checked By
24/09/21	1:500 & 1:250 J.E.		R.S.
Drawing No.			Revision
21_195_01			P01

General Notes





Dimensions shall not be scaled from these drawings in preference to figured dimensions.

Any error or omission shall be reported to the Surveyors before proceeding with the work.

Figured dimensions and levels should be verified by the Contractor on site before construction or manufacture and any discrepancies brought to the attention of the Surveyors.

Copyright for all designs and drawing in whole or in part shall remain with the Surveyors in accordance with The Copyright Act.

Revisions

 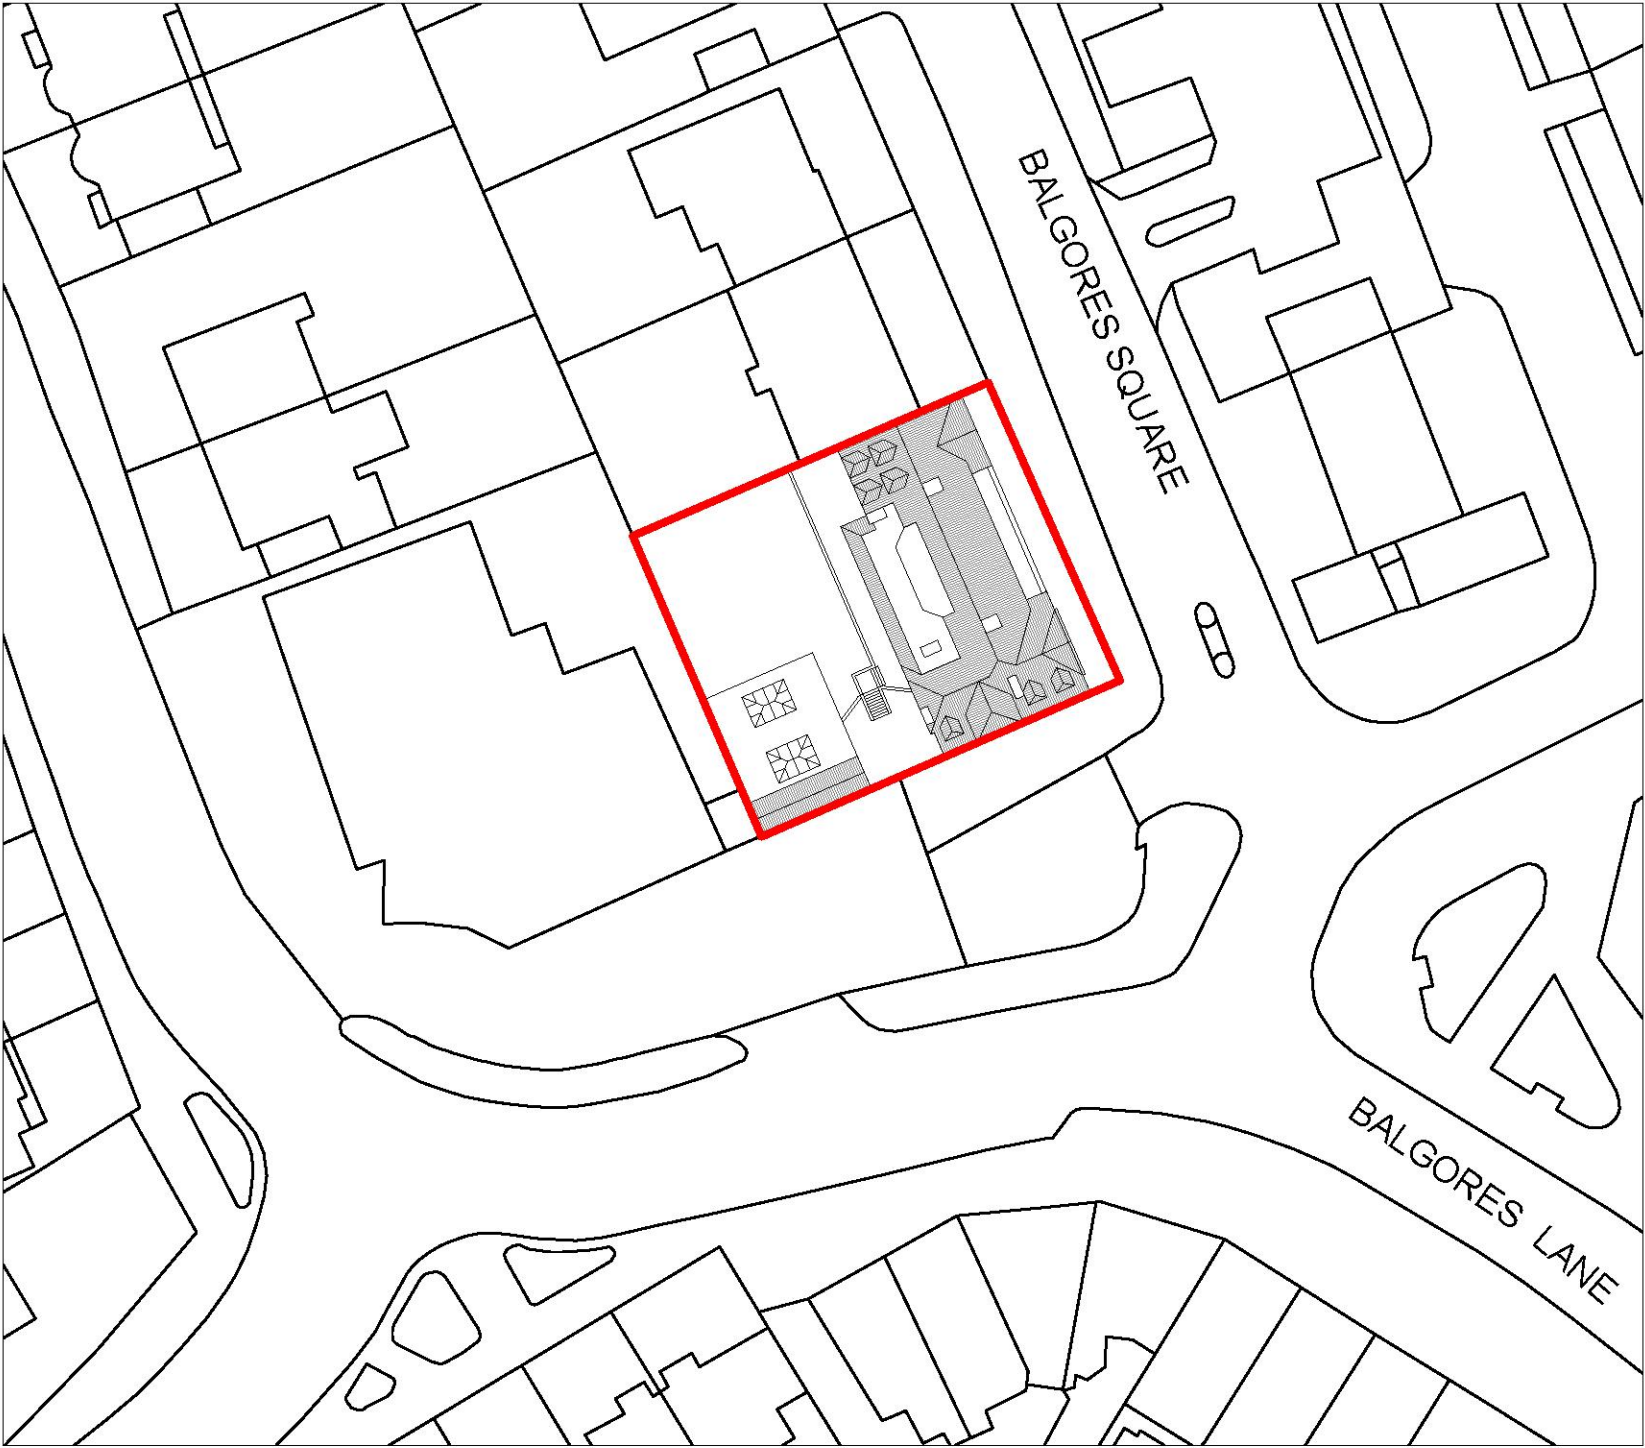 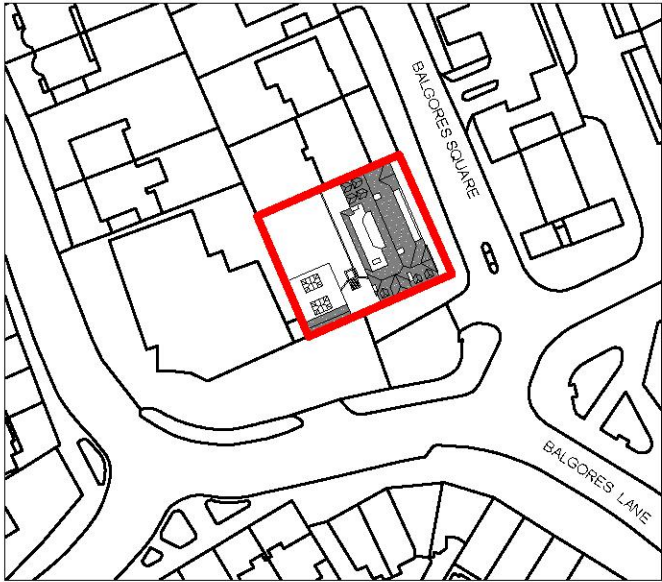



1200 High Street | Havant

East | RM12 8DP

01494 250000

www.stephensons.co.uk

CHARTERED SURVEYORS

TOWN PLANNERS

ARCHITECTURAL DESIGN



Client

Mr D Finbow

Project

1-4 Balgore Square
Gidea Park, Romford
RM2 6AU

Issue Status

Planning

Title

Block and Location Plan

Date

24/09/21

Scale @A3

1:500 & 1:250 J.E.

Drawn By

R.S.

Checked By

R.S.

Drawing No.

21_195_01

Revision

P01

General Notes


Dimensions shall not be scaled from these drawings in preference to figured dimensions.

Any error or omission shall be reported to the Surveyors before proceeding with the work.

Figured dimensions and levels should be verified by the Contractor on site before construction or manufacture and any discrepancies brought to the attention of the Surveyors.

Copyright for all designs and drawing in whole or in part shall remain with the Surveyors in accordance with The Copyright Act.


Revisions

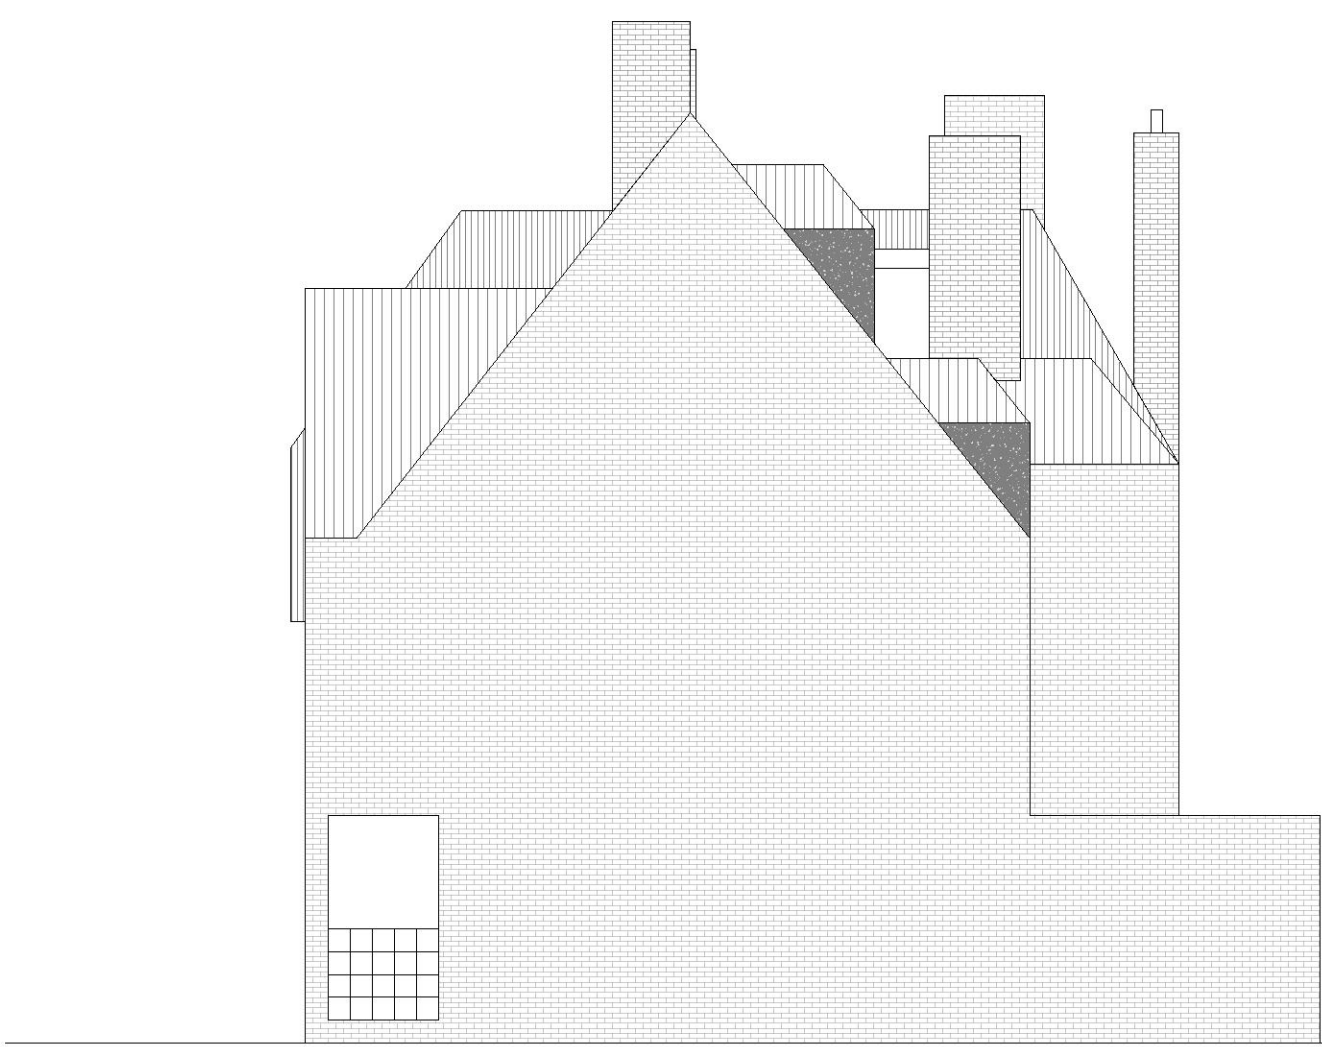

SIDE ELEVATION



FRONT ELEVATION

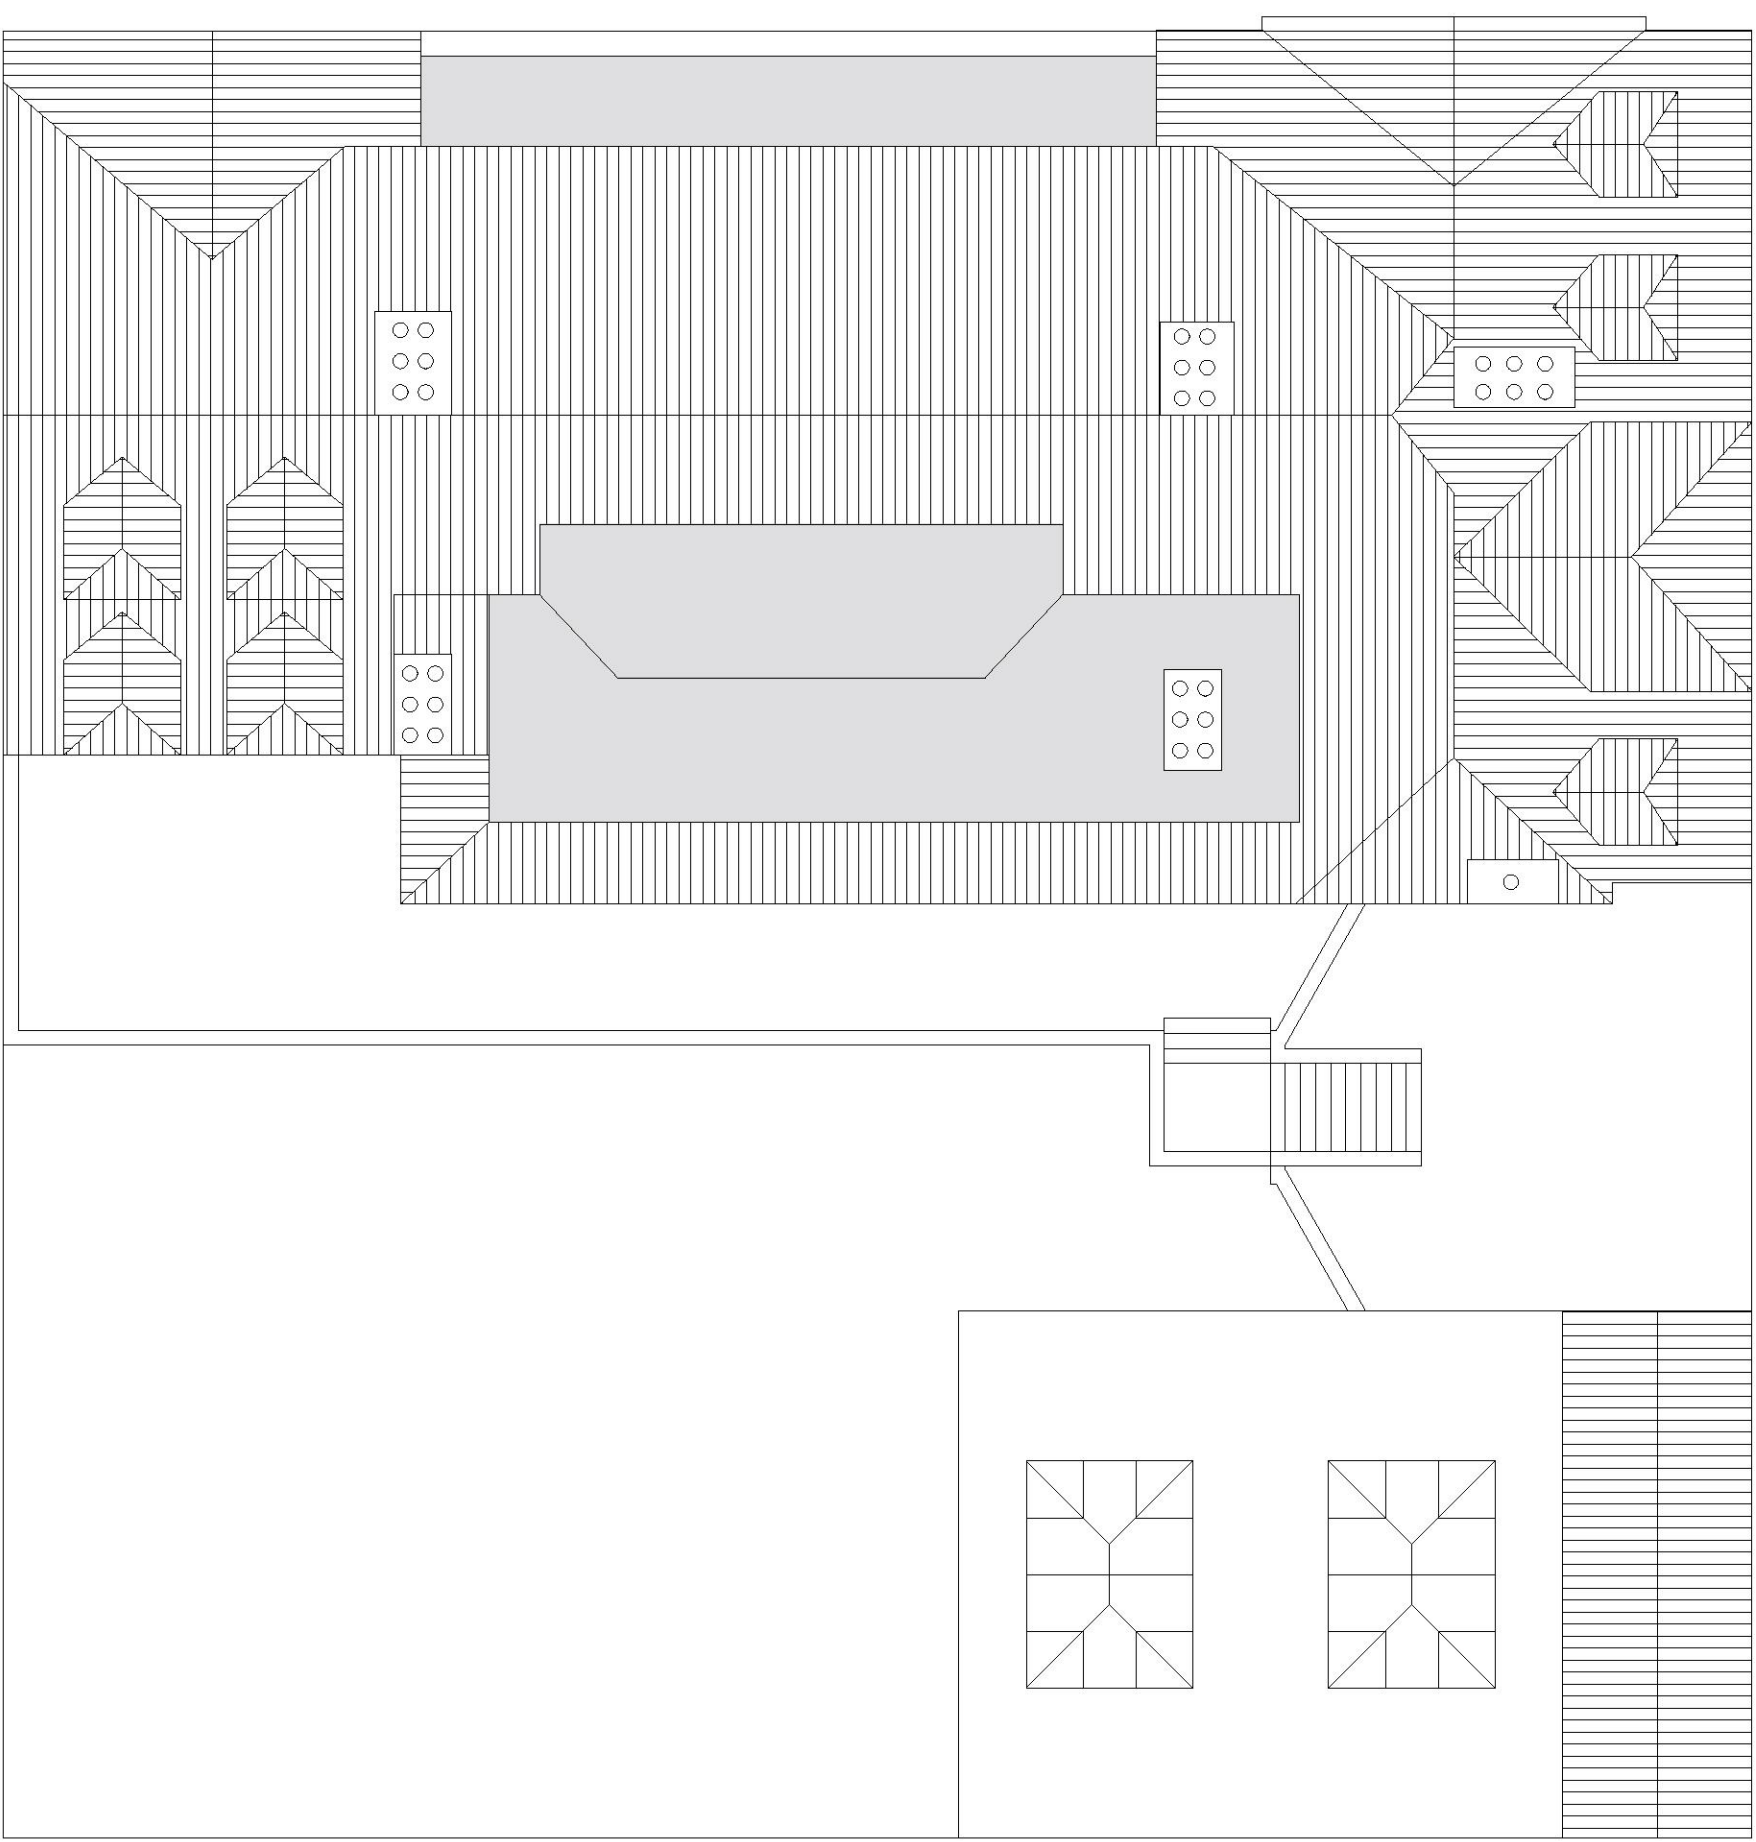


ROOF PLAN



SIDE ELEVATION



REAR ELEVATION

 

CHARTERED SURVEYORS
ESTATE AGENTS
ARCHITECTURAL DESIGN

1200 High Street | Haverhill
Essex | RM12 6GP
01473 811111
www.stephensonssurveyors.co.uk

CHARTERED SURVEYORS
TOWN PLANNERS
ARCHITECTURAL DESIGN

Client

Mr D Finbow

Project

1-4 Balgore Square
Gidea Park, Romford
RM2 6AU

Issue Status

Planning

Title

Existing Elevations and Roof Plan

Date

24/09/21

Scale

0A1
1:100

Drawn By

J.E.

Checked By

R.S.

Drawing No.

21_195_02

Revision

P01

General Notes


Dimensions shall not be scaled from these drawings in preference to figured dimensions.

Any error or omission shall be reported to the Surveyors before proceeding with the work.

Figured dimensions and levels should be verified by the Contractor on site before construction or manufacture and any discrepancies brought to the attention of the Surveyors.

Copyright for all designs and drawing in whole or in part shall remain with the Surveyors in accordance with The Copyright Act.


Revisions

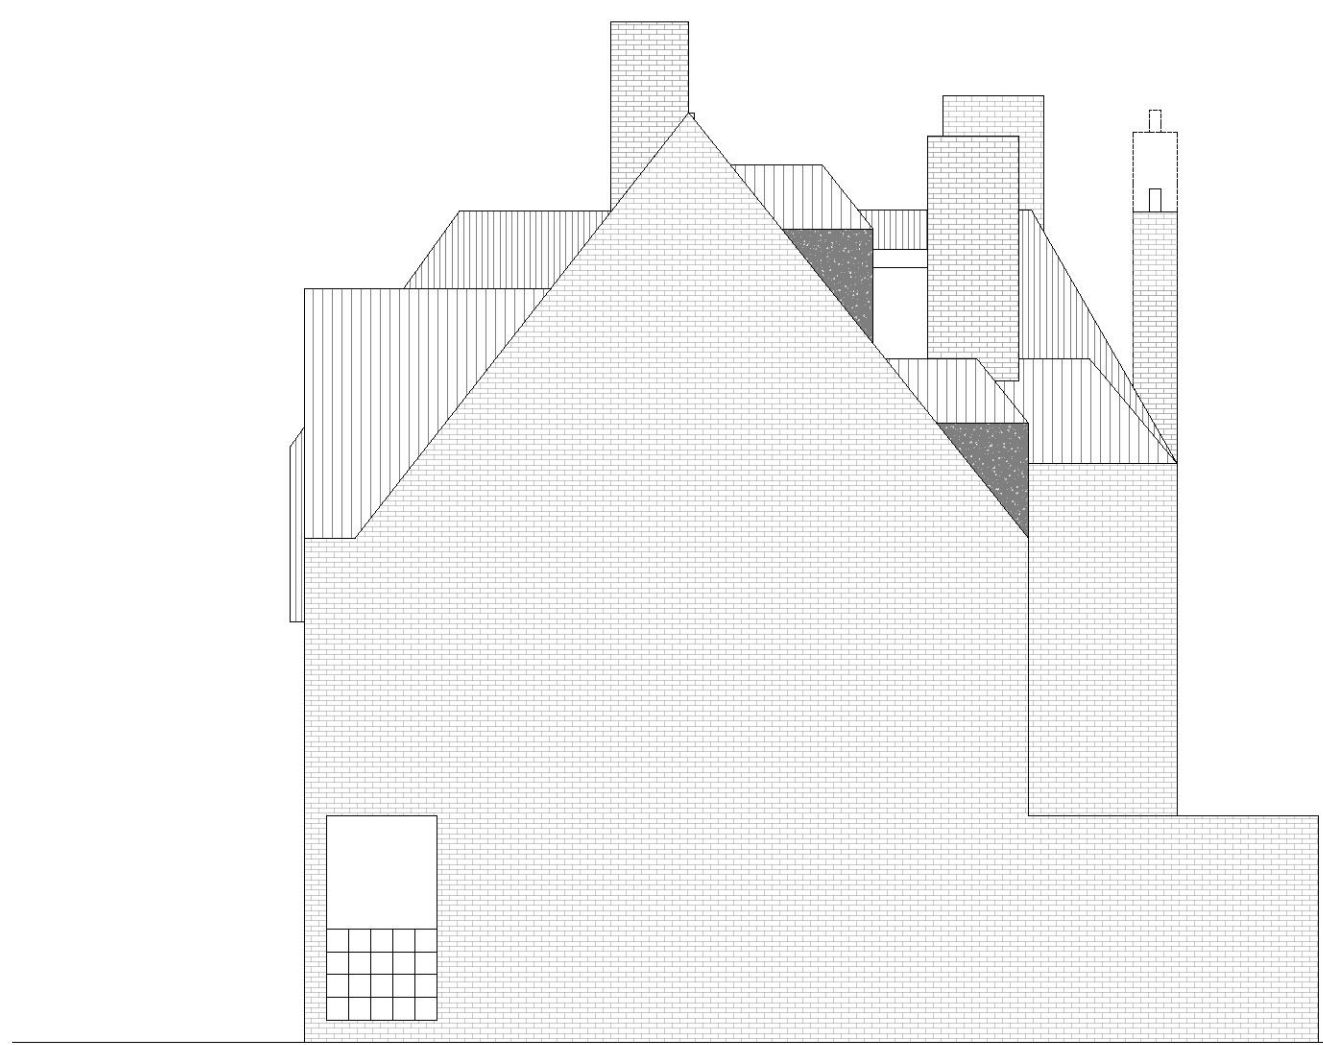

SIDE ELEVATION



FRONT ELEVATION

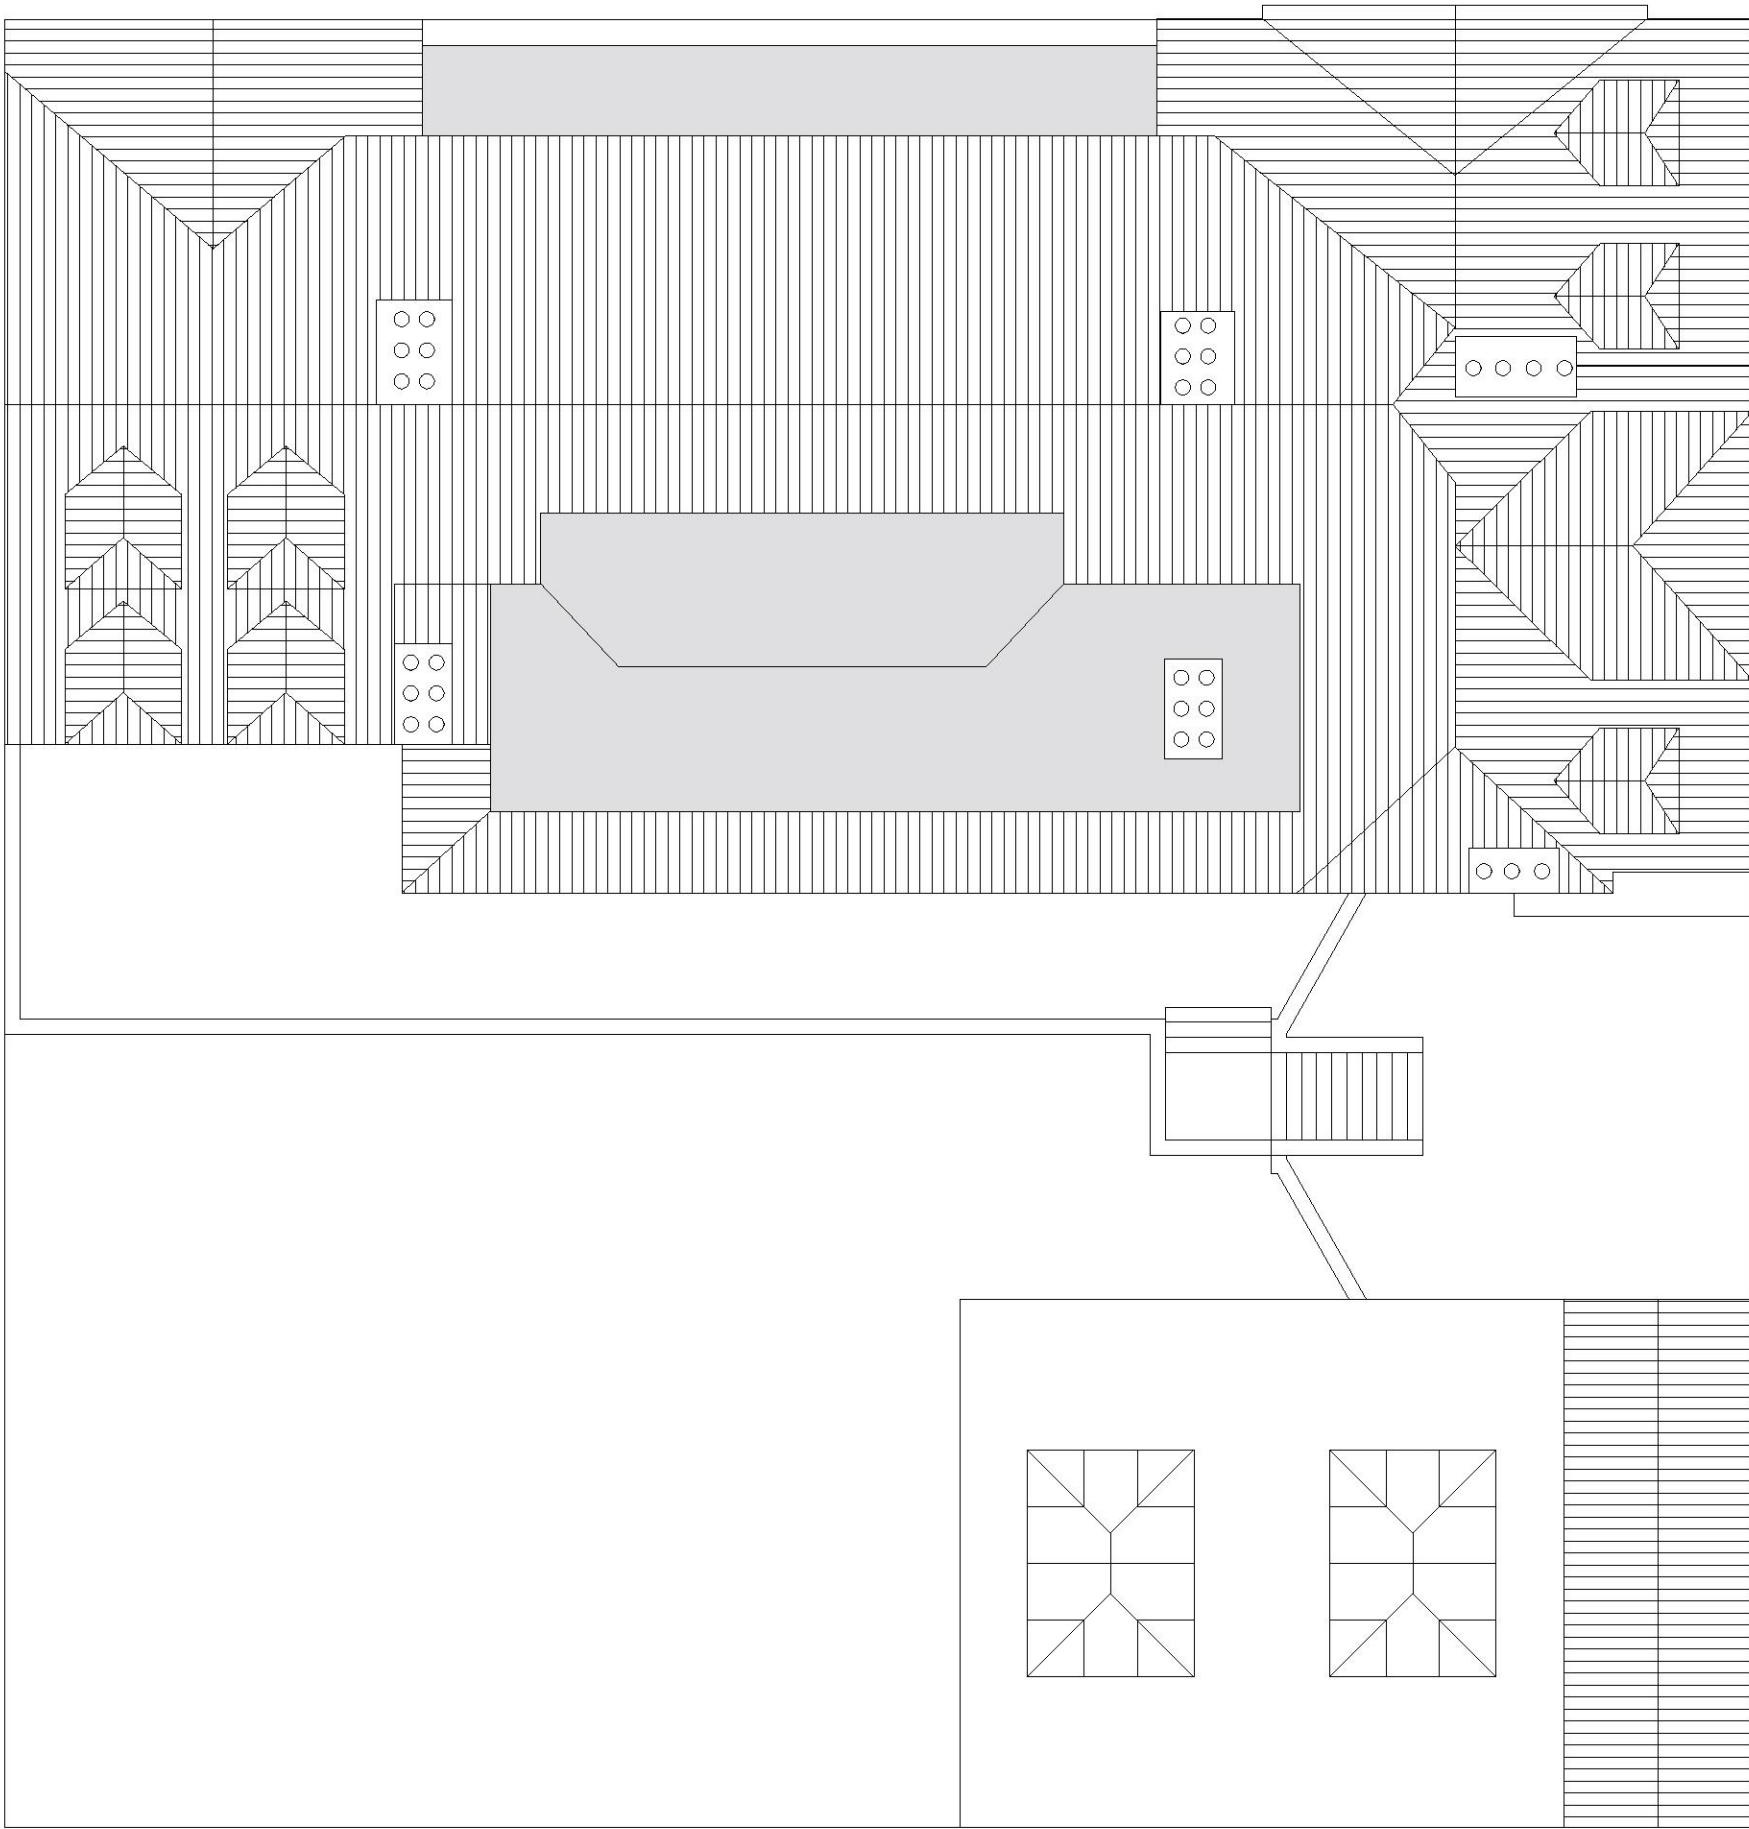


ROOF PLAN



SIDE ELEVATION



REAR ELEVATION

 



1200 High Street | Haverhill
Essex | RM12 6GP
01473 811111
www.stephensonssurveyors.co.uk

CHARTERED SURVEYORS
ESTATE AGENTS
ARCHITECTURAL DESIGN

CHARTERED SURVEYORS
TOWN PLANNERS
ARCHITECTURAL DESIGN



Client

Mr D Finbow

Project

1-4 Balgore Square
Gidea Park, Romford
RM2 6AU

Issue Status

Planning

Title

Proposed Elevations and Roof Plan

Date

24/09/21

Scale

0A1
1:100

Drawn By

J.E.

Checked By

R.S.

Drawing No.

21_195_03

Revision

P01