


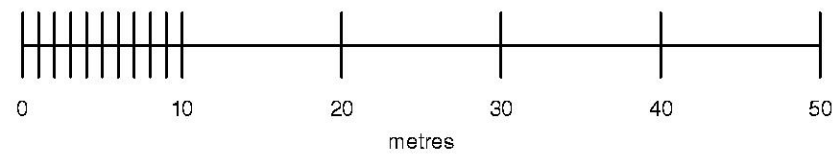

BLOCK PLAN
1:500 / A3



LOCATION PLAN
1:1250 / A3



Job title
5 DORIAN ROAD, HORNCURCH, RM12 4AW

NOTE: THESE DRAWINGS ARE FOR PLANNING PURPOSES ONLY.
A MEASURED SURVEY IS REQUIRED ON SITE BEFORE CONSTRUCTION.

1:500@A3
0



Drawing title
LOCATION & PRE- EXISTING BLOCK PLAN


Job No 1007_PL01	Scale @ A3 1:500	Date	Drawn by RJ
----------------------------	----------------------------	------	-----------------------

r&R

PLANNING
www.randrplanning.co.uk
RobertJon@Live.co.uk
Tel: 07436007718



GROUND FLOOR PLAN
1:100 / A3

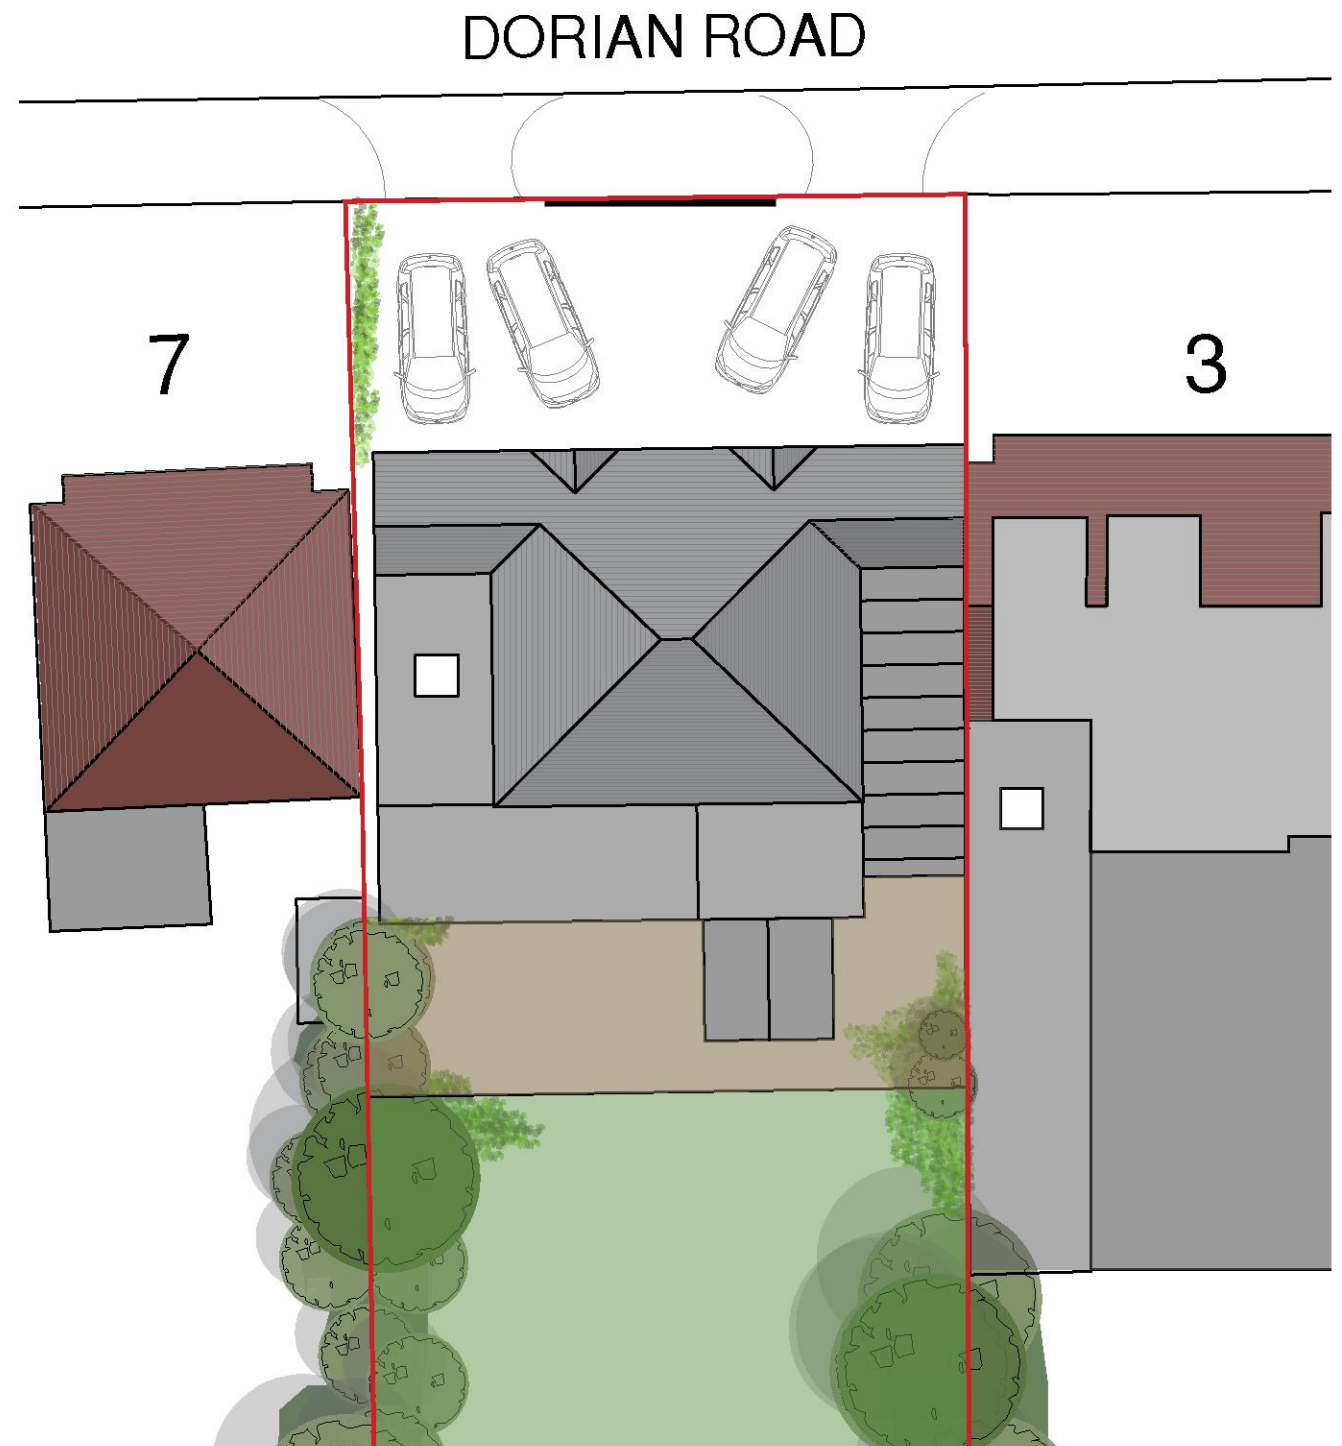


ROOF PLAN
1:100 / A3



Job title
5 DORIAN ROAD, HORNCURCH, RM12 4AW

NOTE: THESE DRAWINGS ARE FOR PLANNING PURPOSES ONLY.
A MEASURED SURVEY IS REQUIRED ON SITE BEFORE CONSTRUCTION.

1:100@A3

 

Drawing title
PRE-EXISTING FLOOR & ROOF PLAN


Job No 1007_PL02	Scale @ A3 1:100	Date	Drawn by RJ
----------------------------	----------------------------	------	-----------------------

r&R

PLANNING
www.randrplanning.co.uk
RobertJon@Live.co.uk
Tel: 07436007718




PROPOSED FRONT ELEVATION
1:100 / A3

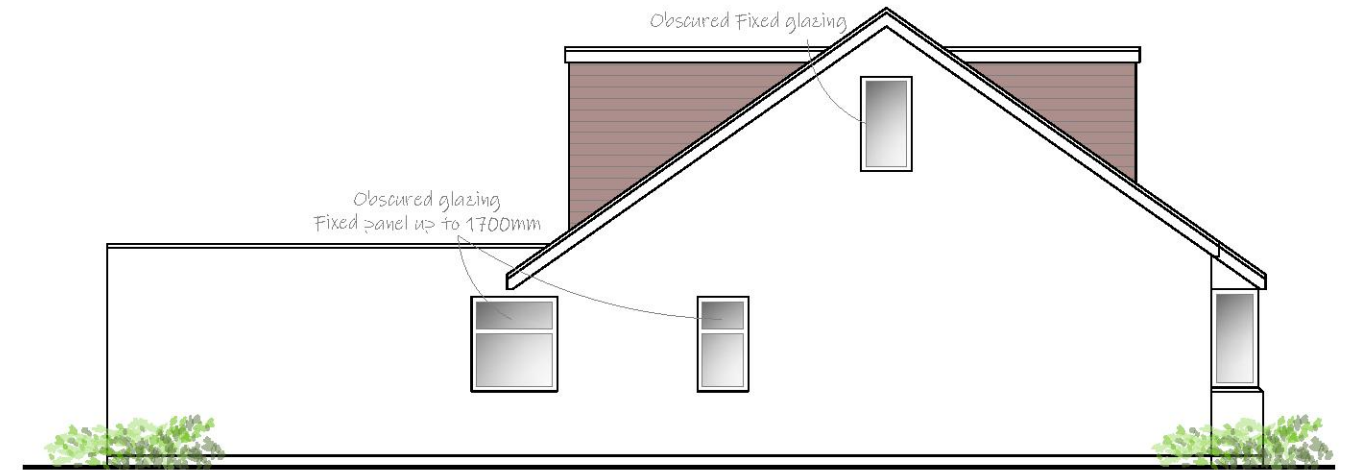

PROPOSED SIDE ELEVATION
1:100 / A3



PRE-EXISTING FRONT ELEVATION
1:100 / A3

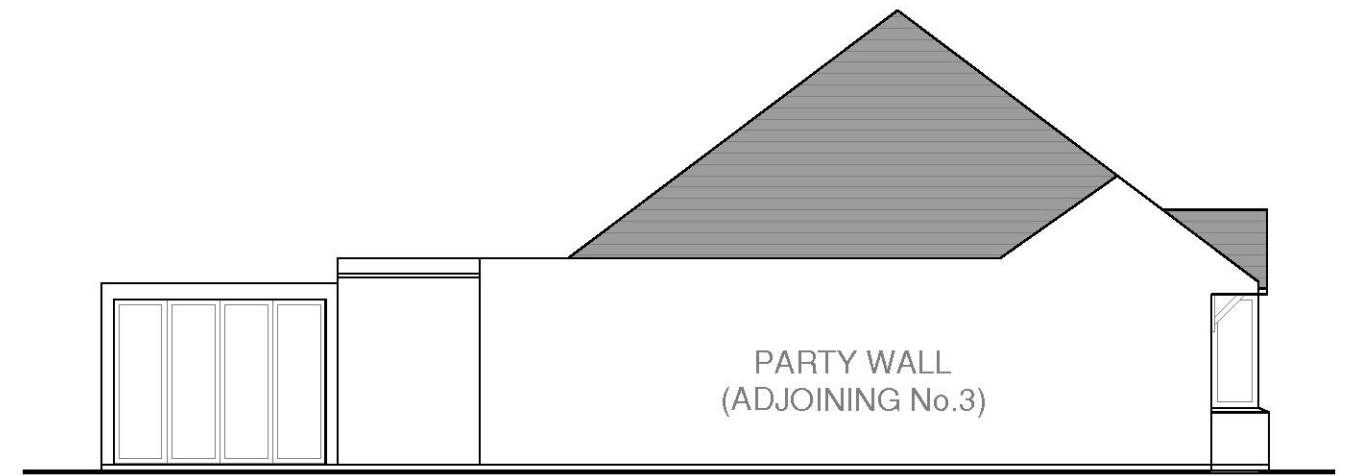

PRE-EXISTING SIDE ELEVATION
1:100 / A3



Job title
5 DORIAN ROAD, HORNCURCH, RM12 4AW

NOTE: THESE DRAWINGS ARE FOR PLANNING PURPOSES ONLY.
A MEASURED SURVEY IS REQUIRED ON SITE BEFORE CONSTRUCTION.

1:100@A3

0

5m

10m



Drawing title
**PROPOSED AND PRE-EXISTING
FRONT AND SIDE ELEVATIONS**

Job No
1007_PL05

Scale @ A3 Date
1:100


Drawn by
RJ

r&R


PLANNING
www.randRplanning.co.uk
RobertJon@Live.co.uk
Tel: 07436007718




PROPOSED REAR ELEVATION
1:100 / A3

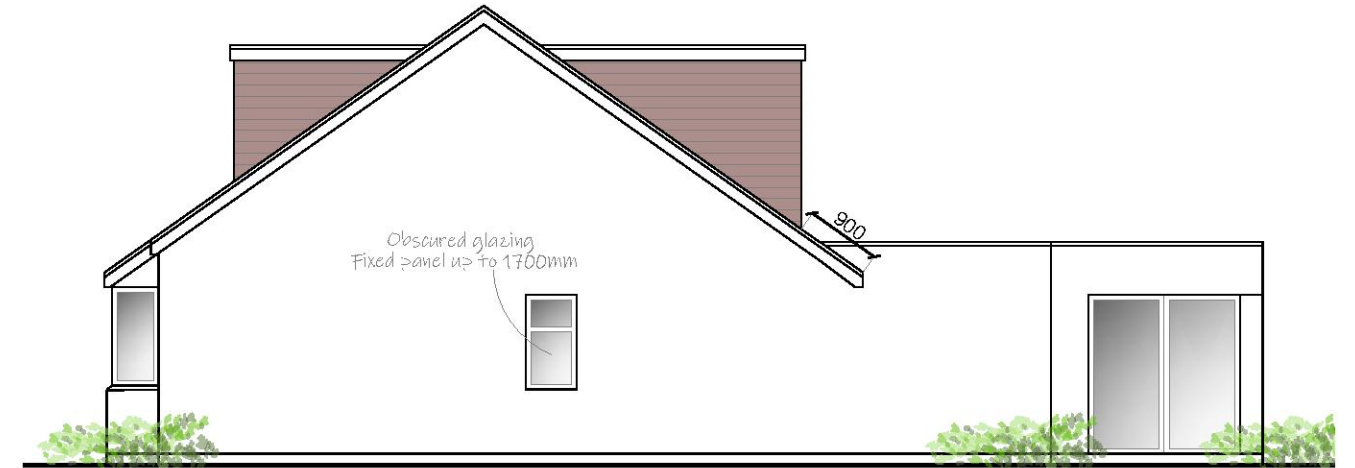

PROPOSED SIDE ELEVATION
1:100 / A3

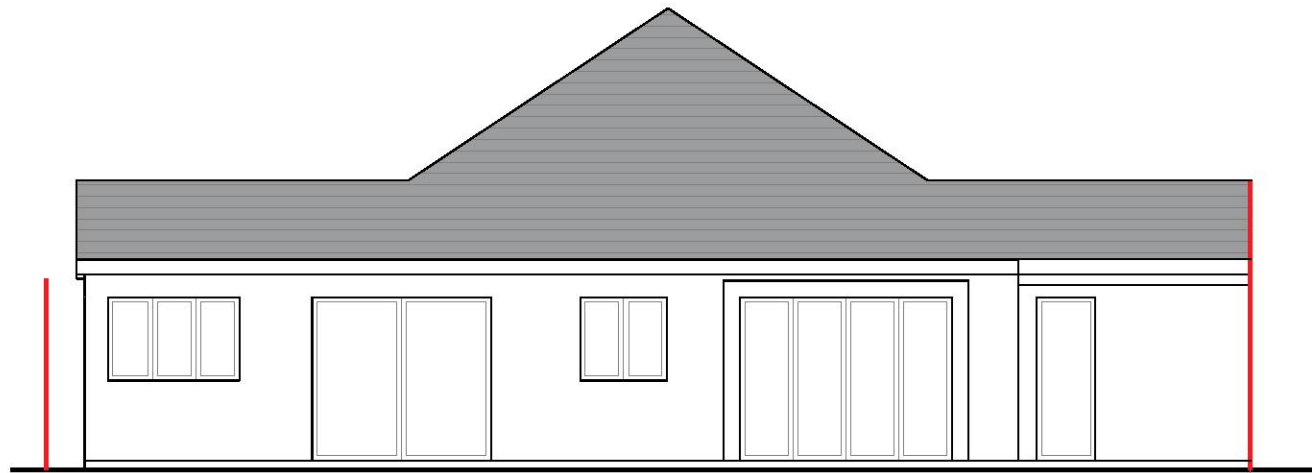

PRE-EXISTING REAR ELEVATION
1:100 / A3

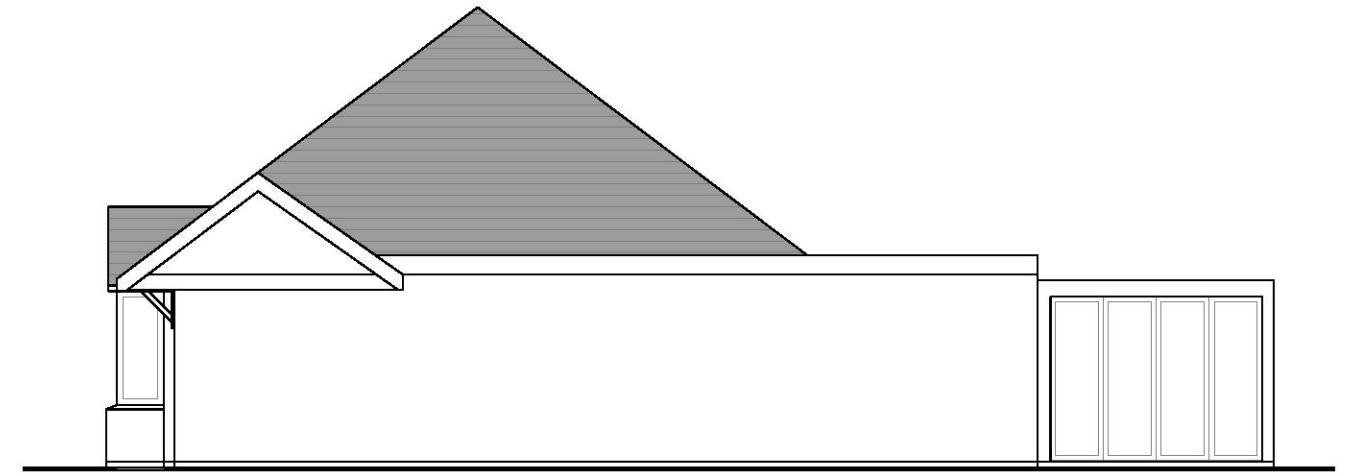

PRE-EXISTING SIDE ELEVATION
1:100 / A3



Job title
5 DORIAN ROAD, HORNCURCH, RM12 4AW

NOTE: THESE DRAWINGS ARE FOR PLANNING PURPOSES ONLY.
A MEASURED SURVEY IS REQUIRED ON SITE BEFORE CONSTRUCTION.

1:100@A3






Drawing title
**PROPOSED AND PRE-EXISTING
REAR AND SIDE ELEVATIONS**

Job No	Scale @ A3	Date	Drawn by
1007_PL06	1:100		RJ

r&R


PLANNING
www.randRplanning.co.uk
RobertJon@Live.co.uk
Tel: 07436007718

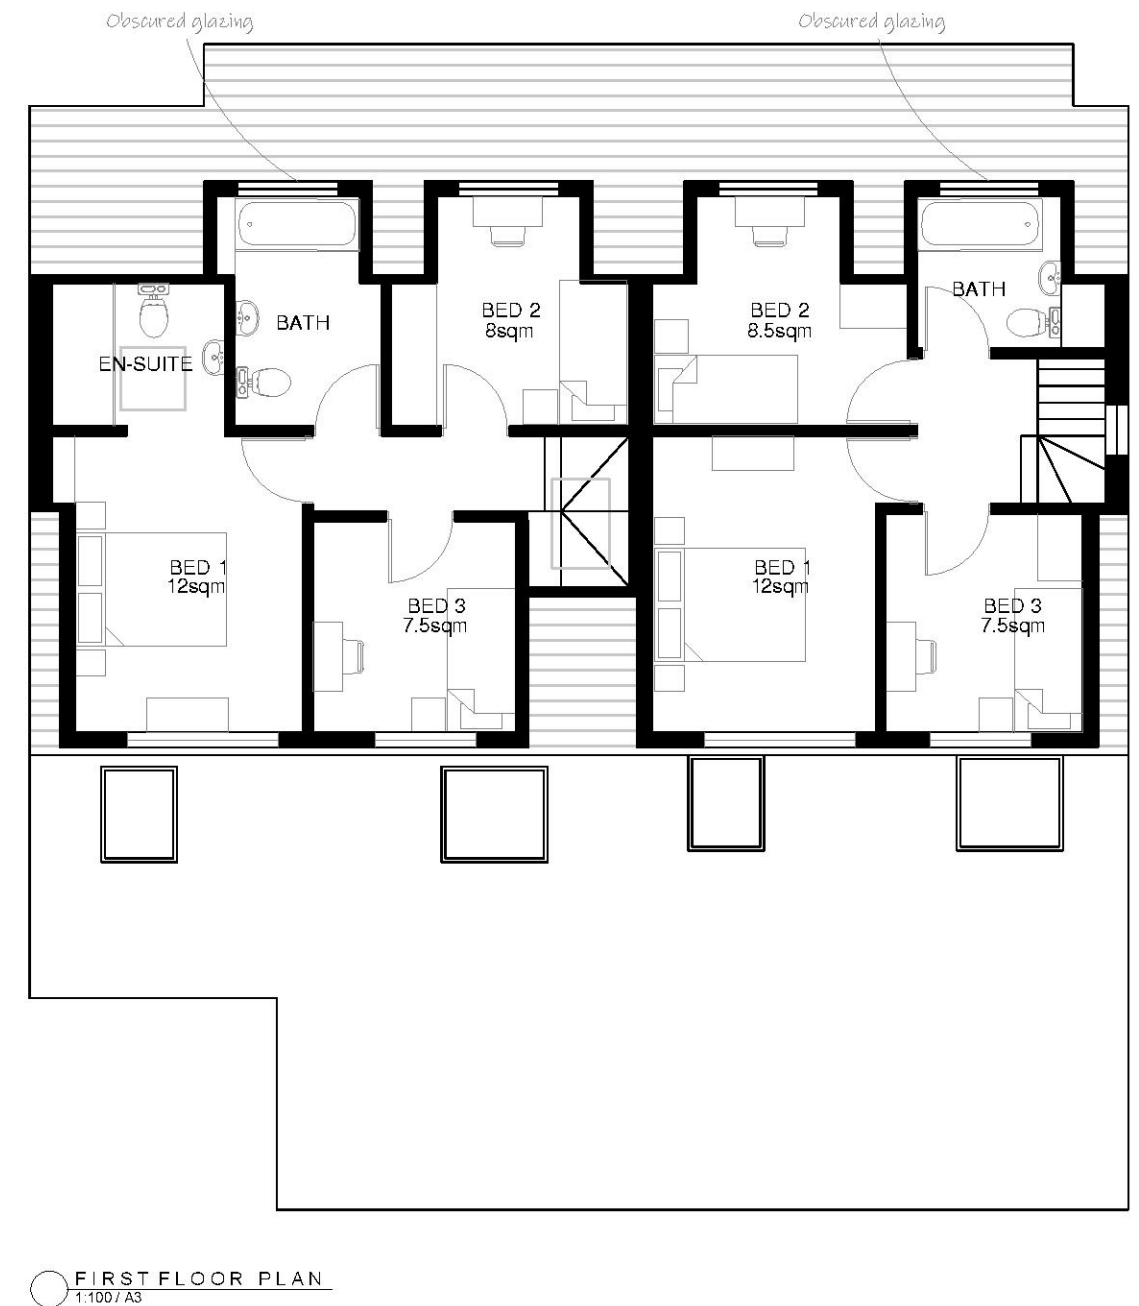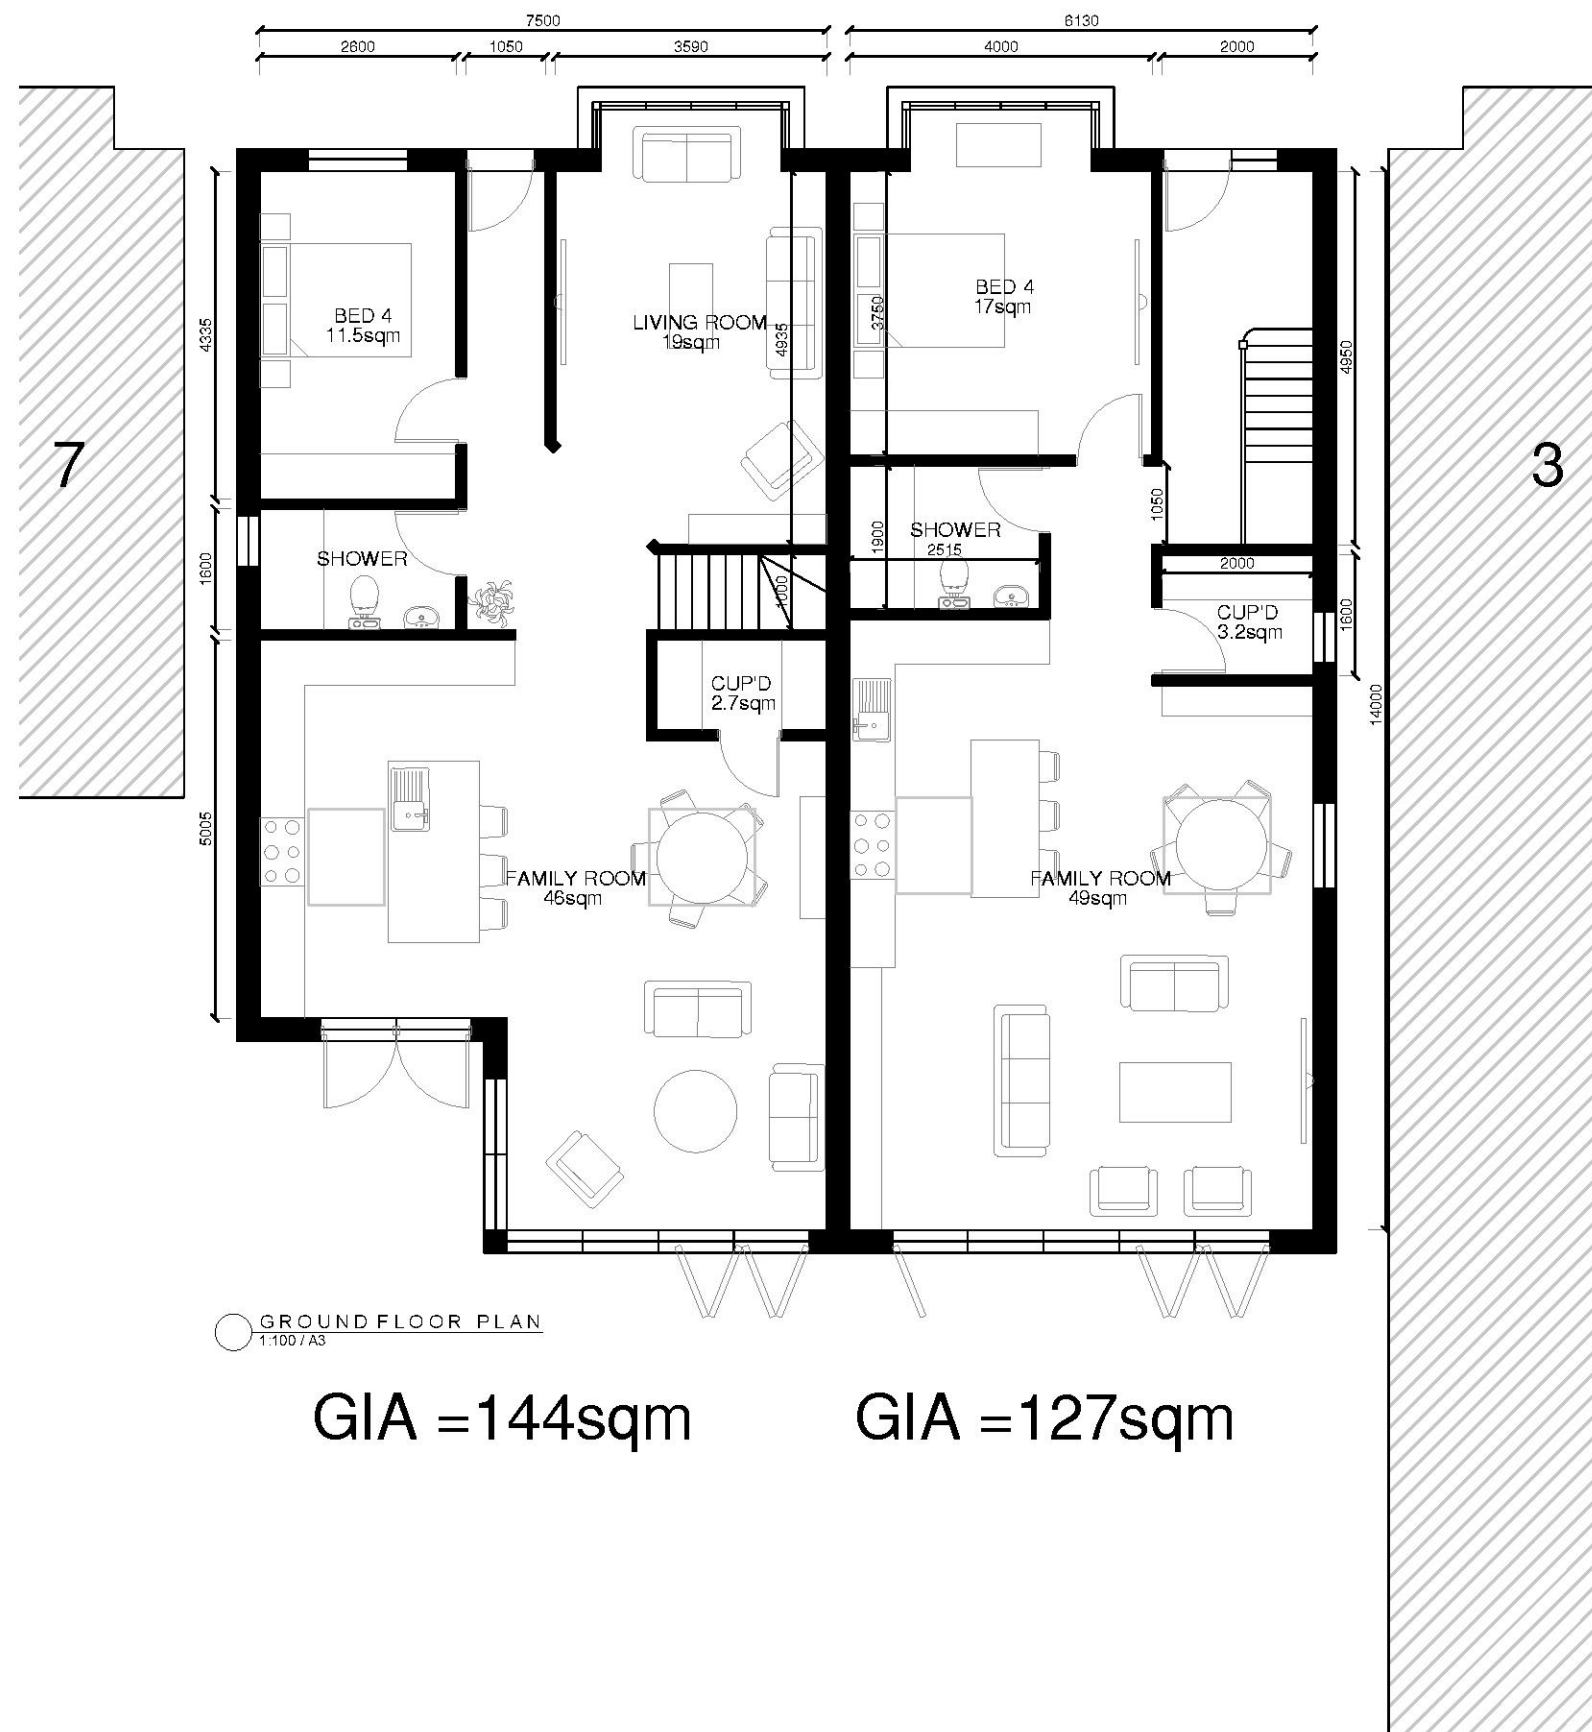

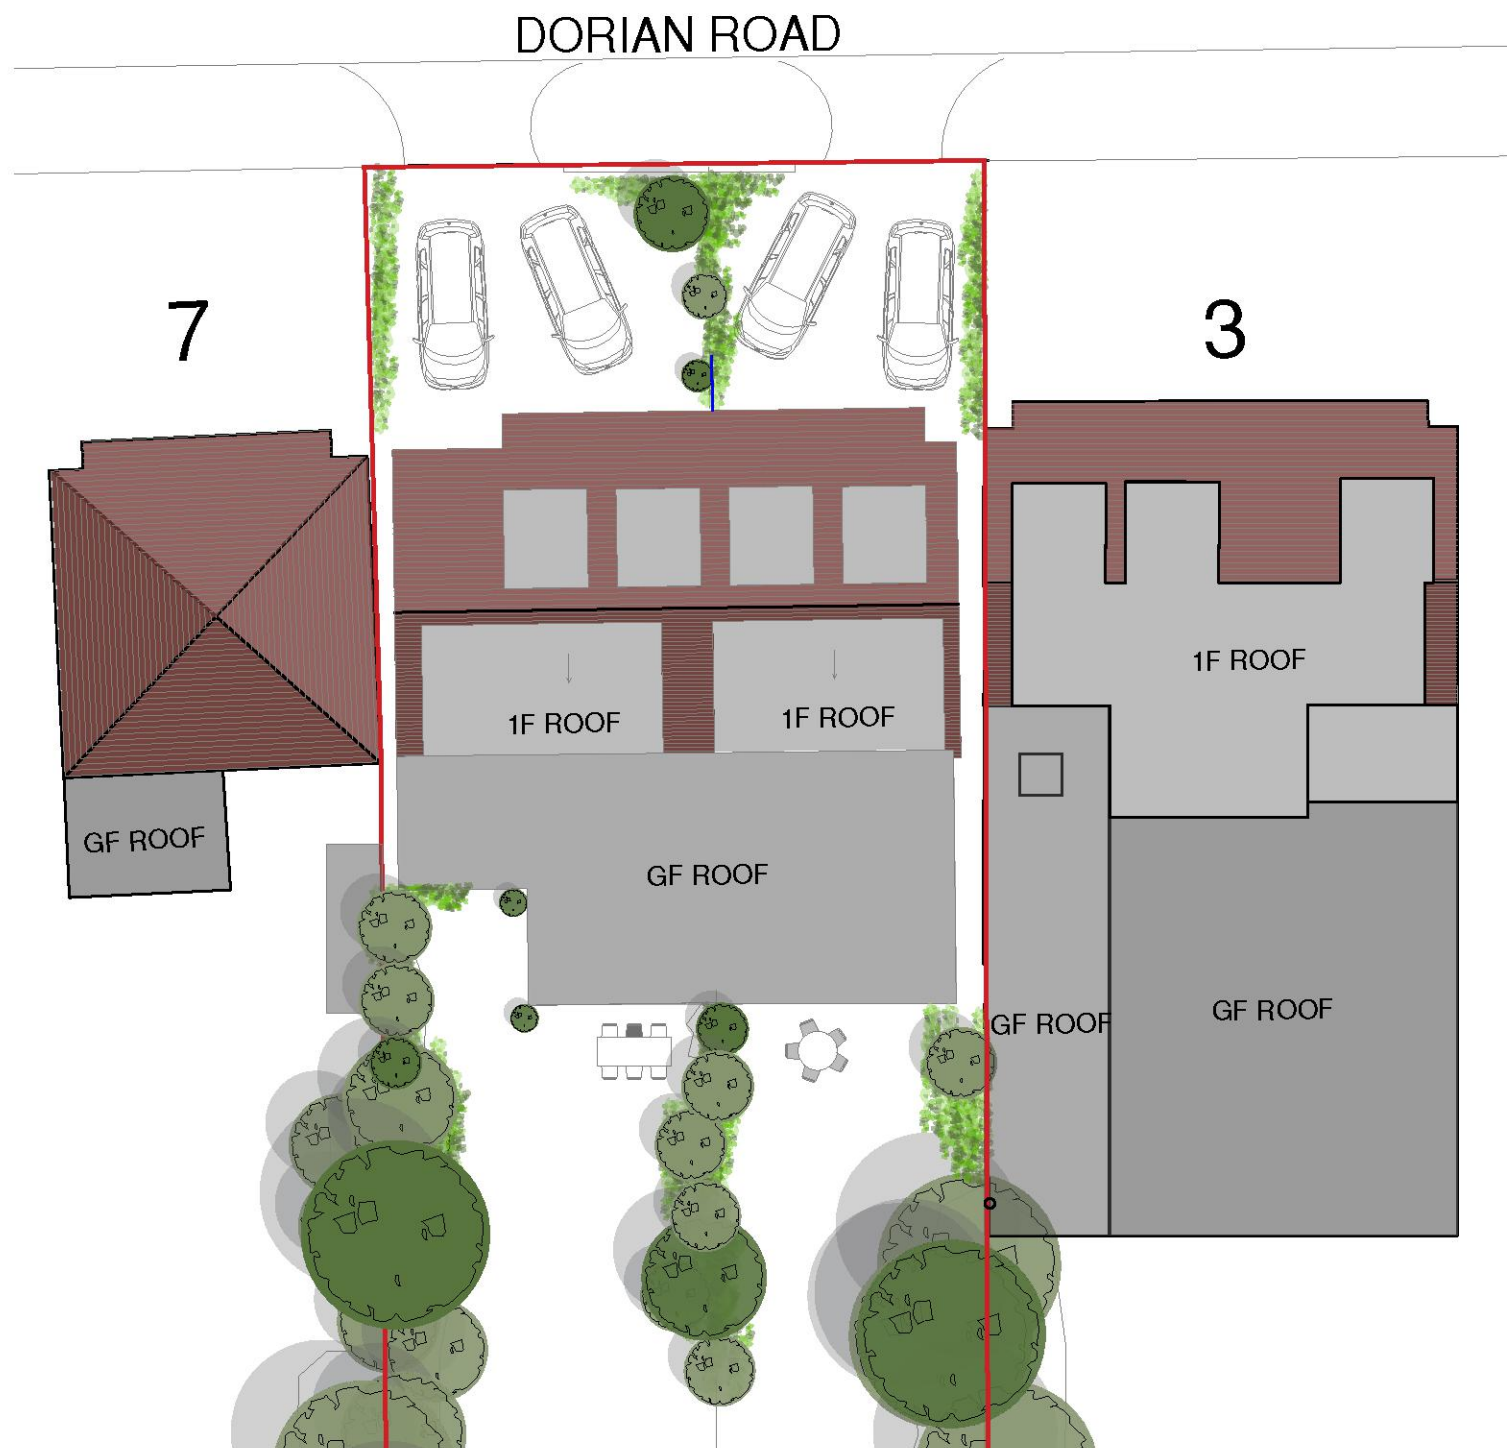

ROOF PLAN
1:200 / A3

SITE PLAN
1:500 / A3

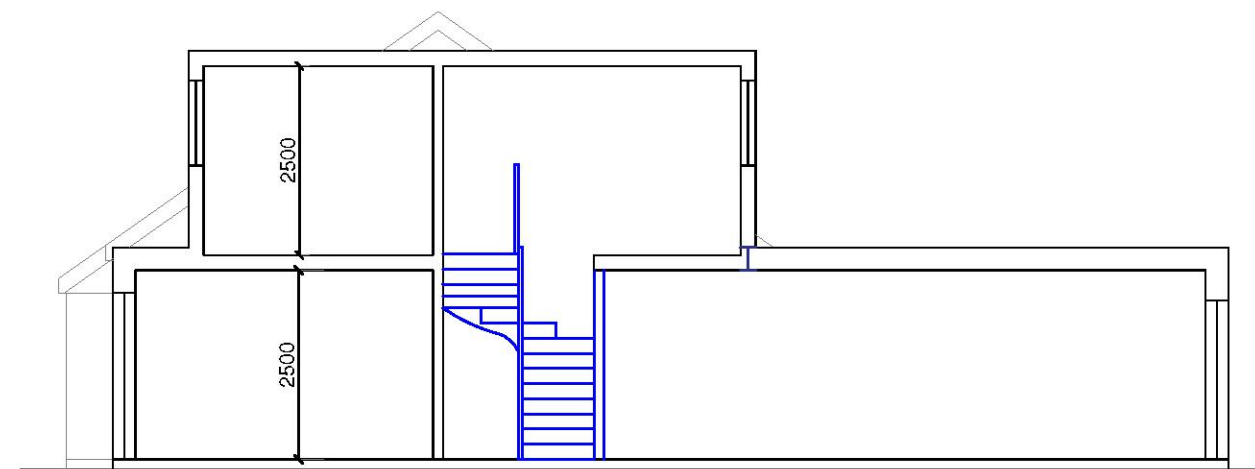

SECTION
1:100 / A3



Job title
5 DORIAN ROAD, HORNCURCH, RM12 4AW

NOTE: THESE DRAWINGS ARE FOR PLANNING PURPOSES ONLY.
A MEASURED SURVEY IS REQUIRED ON SITE BEFORE CONSTRUCTION.



Drawing title
PROPOSED SITE, ROOF AND SECTION

Job No
1007_PL04


Scale @ A3
1:100

Date

Drawn by
RJ

r&R

PLANNING
www.randRplanning.co.uk
RobertJon@Live.co.uk
Tel: 07436007718

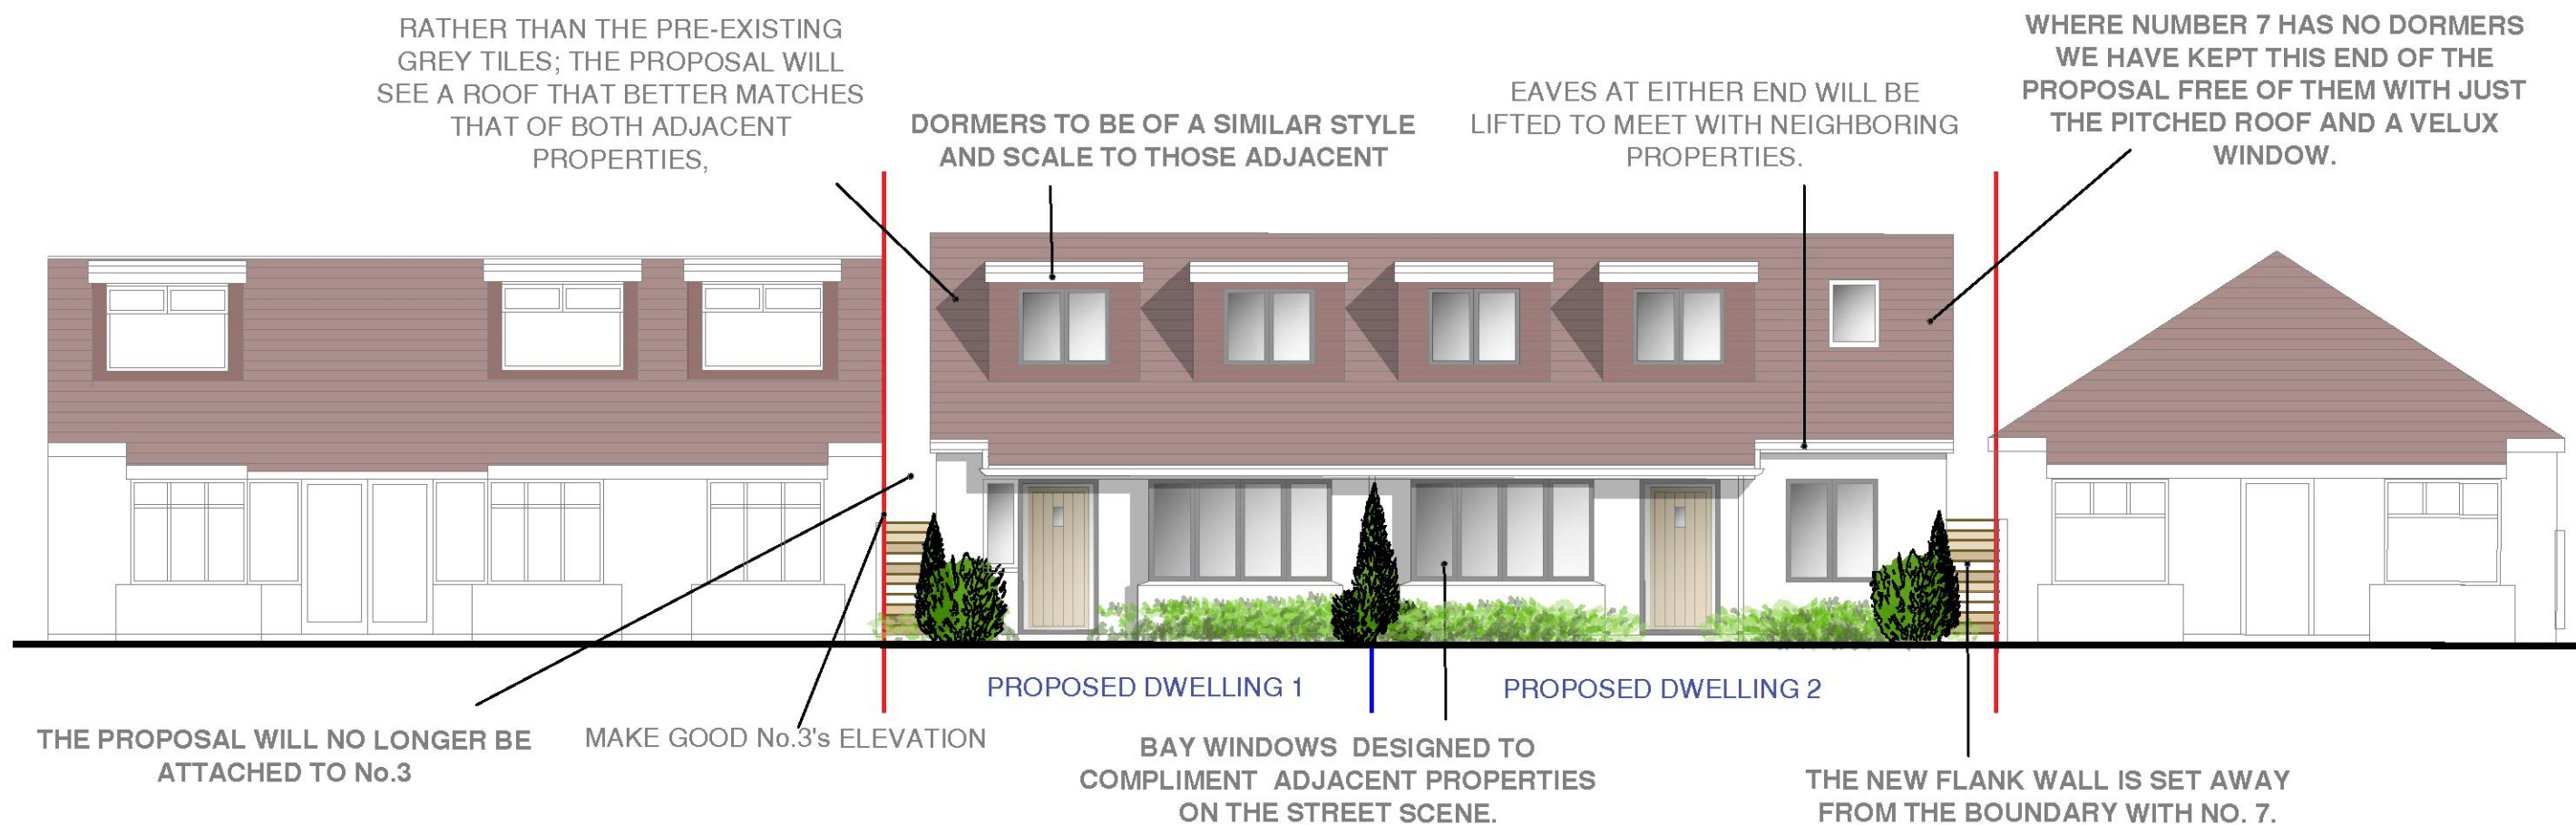

Job title
5 DORIAN ROAD, HORNCURCH, RM12 4AW

NOTE: THESE DRAWINGS ARE FOR PLANNING PURPOSES ONLY.
A MEASURED SURVEY IS REQUIRED ON SITE BEFORE CONSTRUCTION.

1:100@A3



Drawing title
PROPOSED STREET SCENE

Job No
1007_PL07

Scale @ A3
1:100

Date

Drawn by
RJ


r&R

PLANNING
www.randRplanning.co.uk
RobertJon@Live.co.uk
Tel: 07436007718

LOCATION PLAN
1:500 / A3




SITE PLAN
1:200 / A3

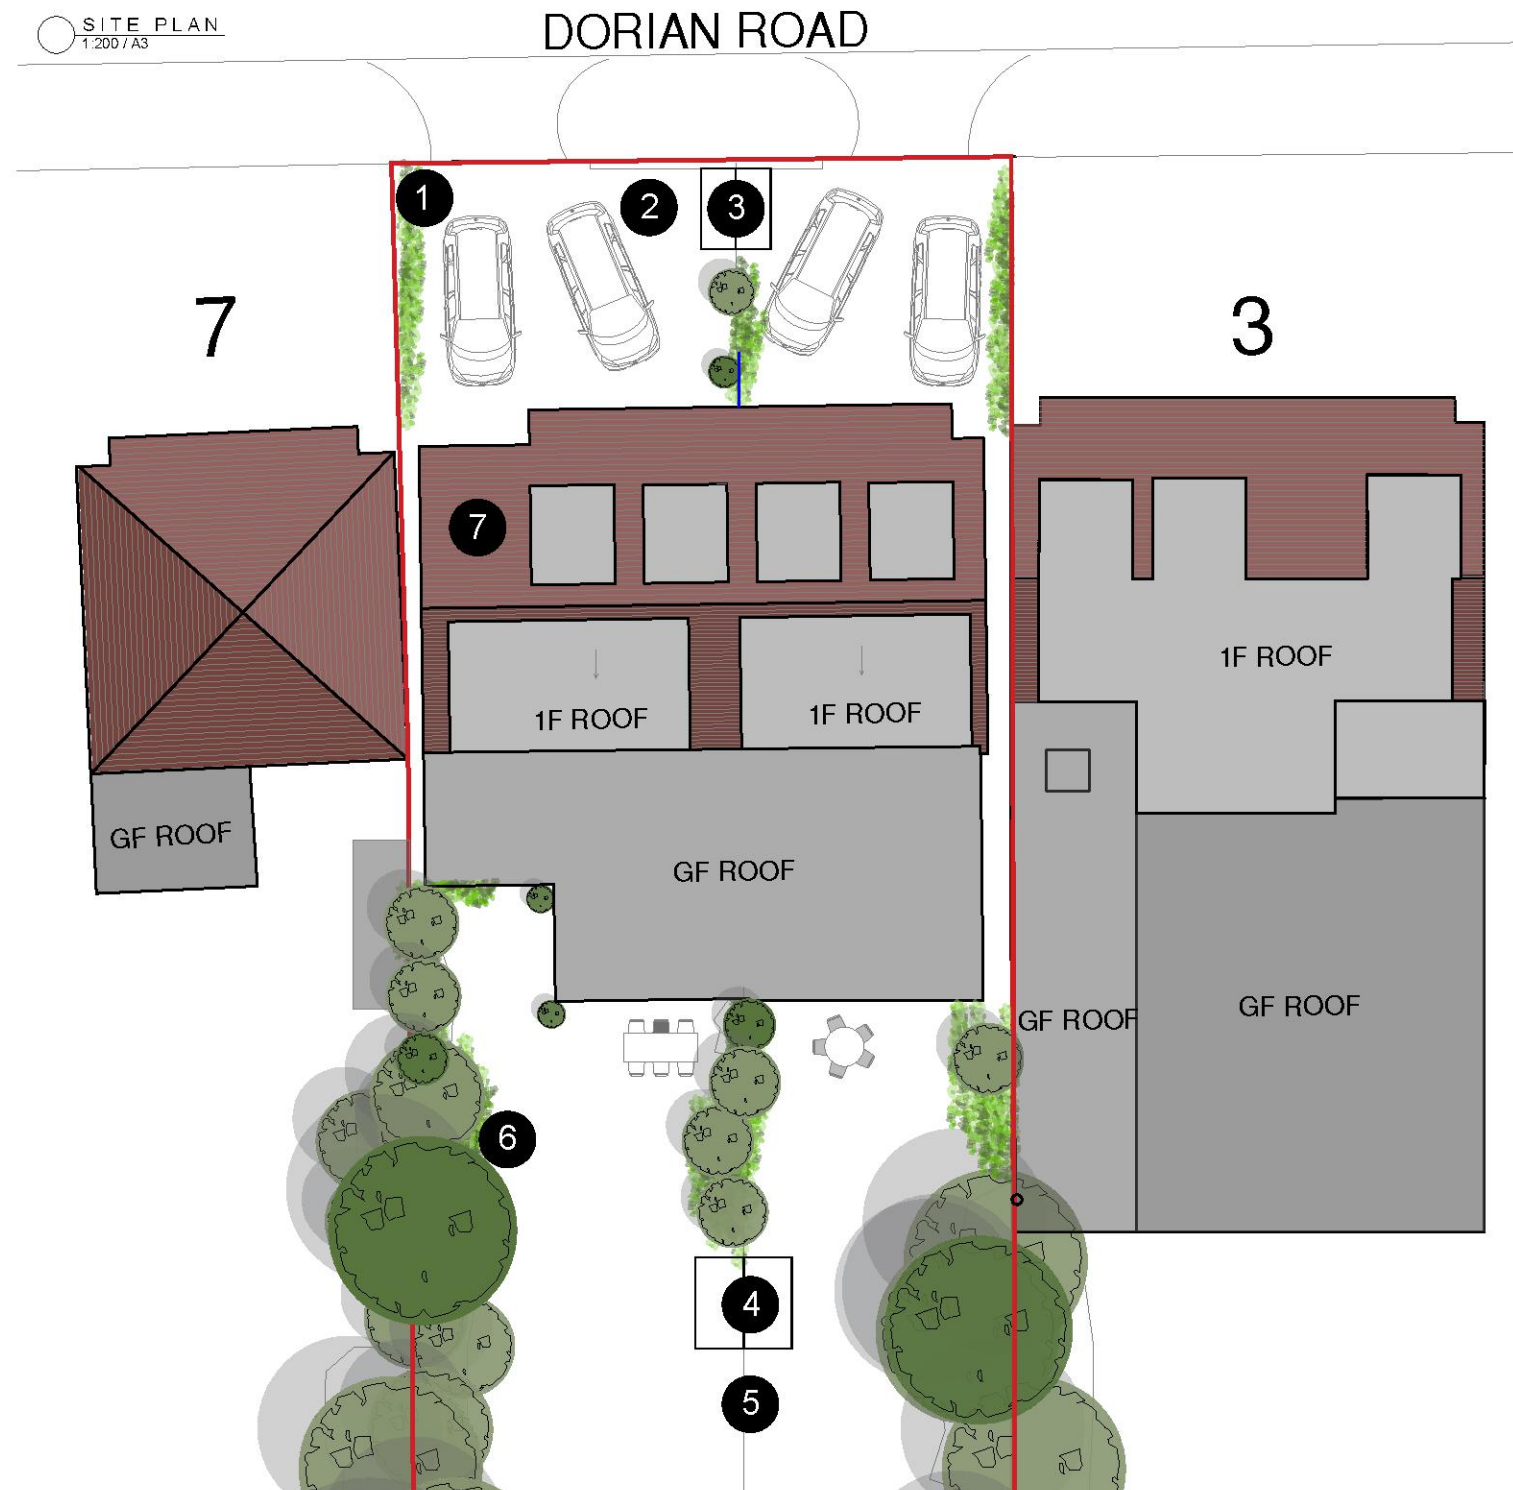

KEY

1. Low level shrubs
2. Block Paving
3. Bin Store
4. Secure Cycle Store
5. 6ft timber fence
6. Existing evergreen trees
7. Roof tiles to compliment neighbouring properties

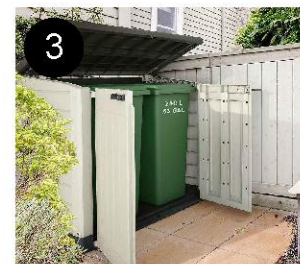

Job title
5 DORIAN ROAD, HORNCURCH, RM12 4AW

NOTE: THESE DRAWINGS ARE FOR PLANNING PURPOSES ONLY.
A MEASURED SURVEY IS REQUIRED ON SITE BEFORE CONSTRUCTION.

1:200@A3



Drawing title
BOUNDARY TREATMENT

Job No
1007_PL07

Scale @ A3
1:200

Date

Drawn by
RJ

r&R

PLANNING
www.randrplanning.co.uk
RobertJon@Live.co.uk
Tel: 07436007718