





Rear Elevation

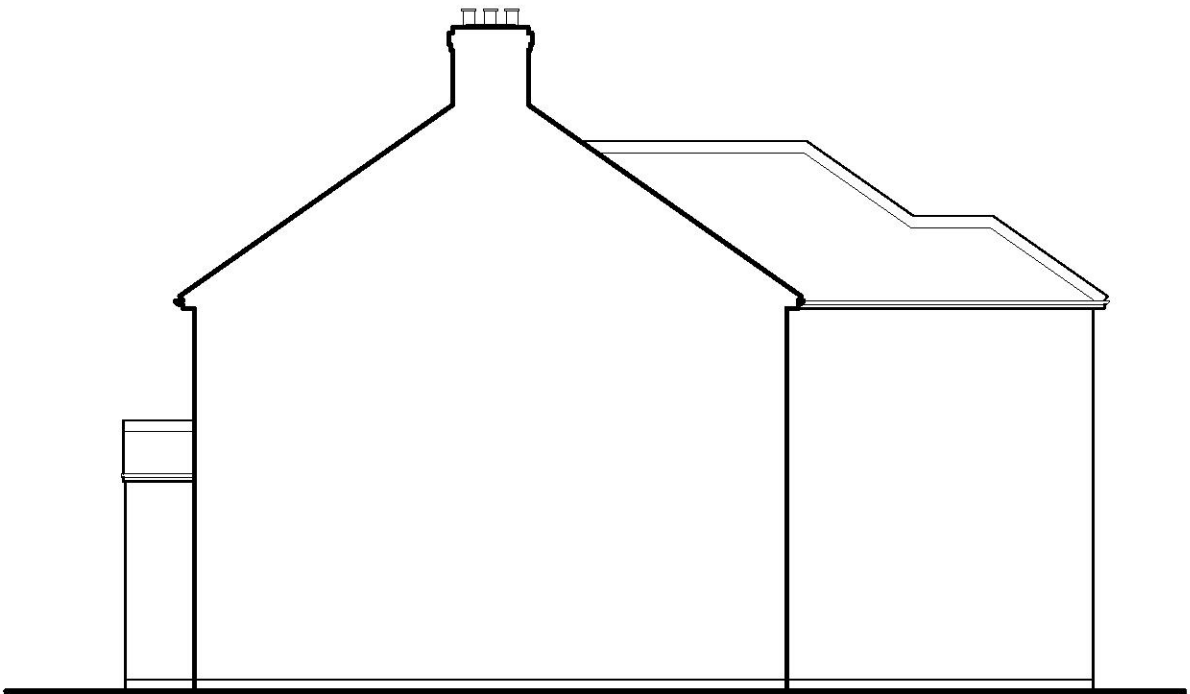

Side Elevation




Side Elevation (Viewed from No 78)

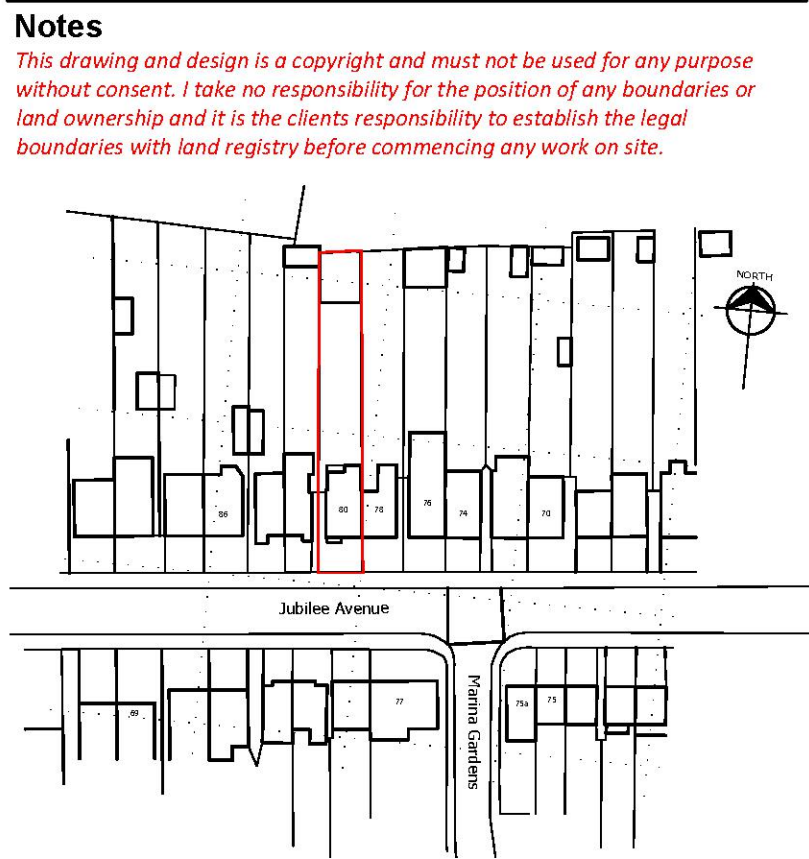


Location Plan
1 : 1 2 5 0




Block Plan
1 : 5 0 0

 


Scale - 1:1250

 

Scale - 1:500

 

Scale - 1:100

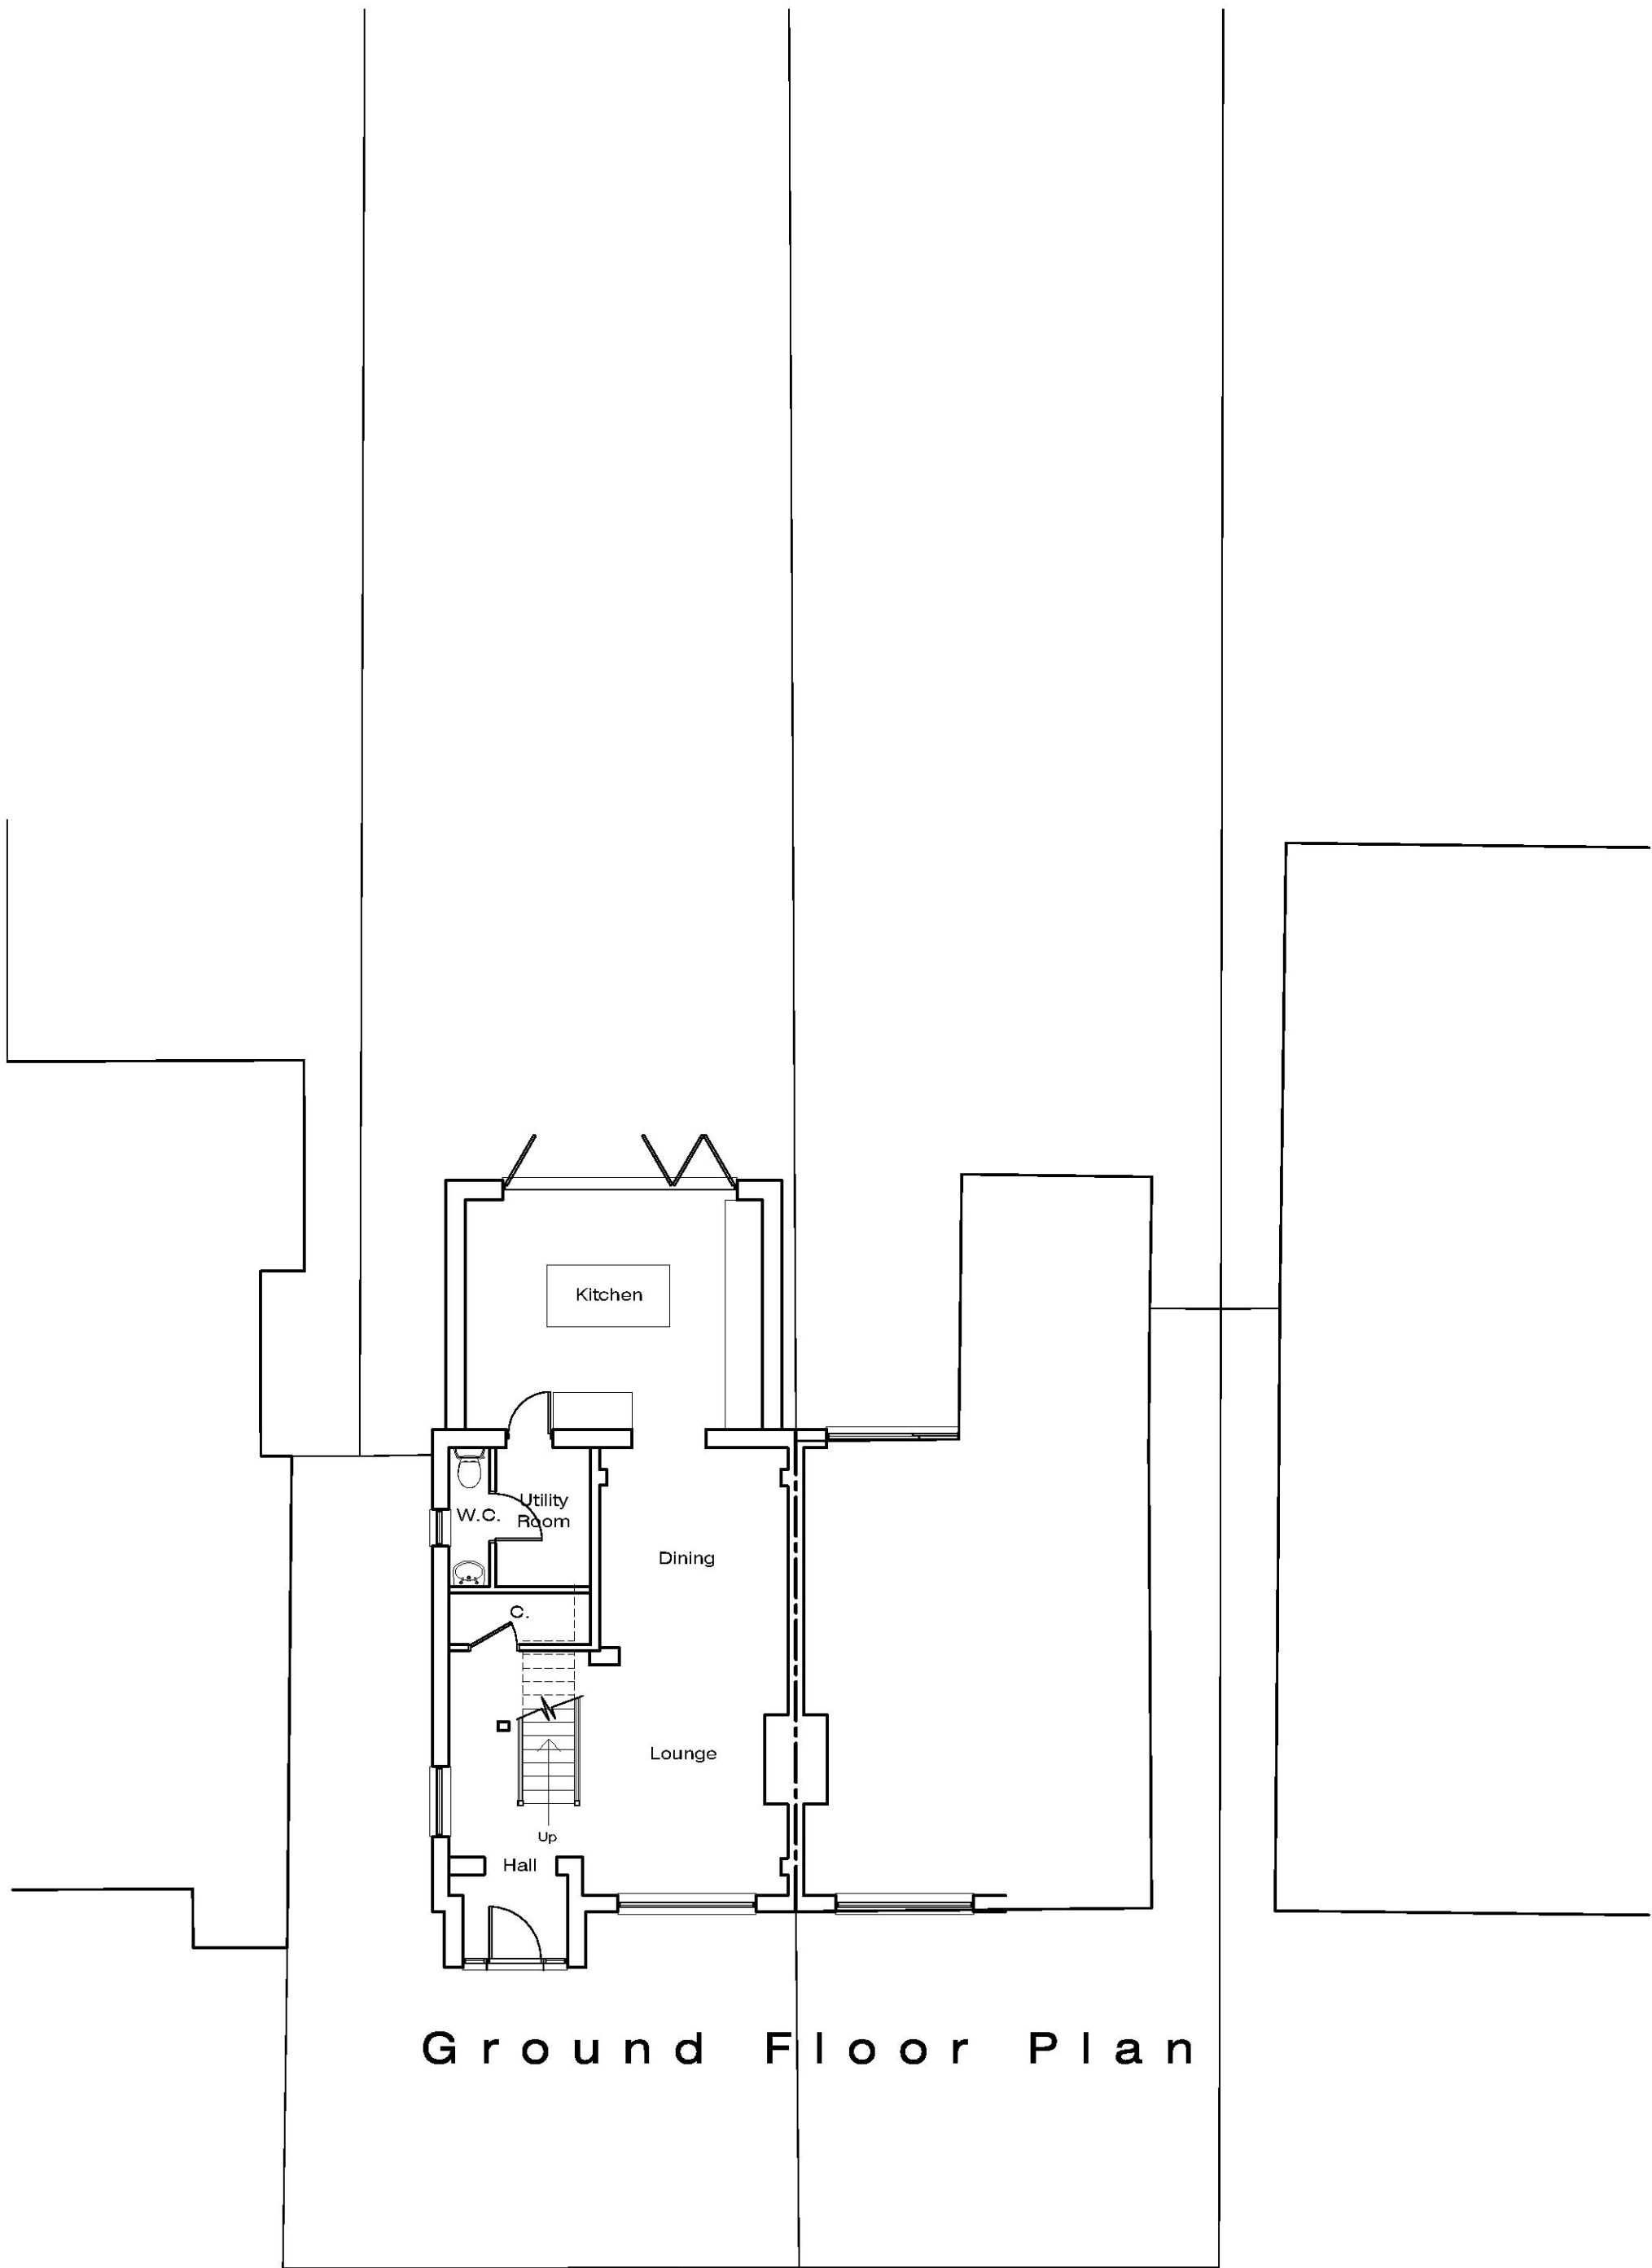

Ground Floor Plan

Revision	date	drawn

B DHESI

07932 687241
e-mail : baldhesi3@hotmail.com

Client
MISS TARA BULLED

Project
80 JUBILEE AVENUE, ROMFORD, RM7 9LT.

Subject
FLOOR PLANS, ELEVATIONS, BLOCK
PLAN AND LOCATION PLAN AS EXISTING

Scale
1:100, 1:500, 1:1250 @ A1

Drawn
BSD

Date
JUL 21

Drawing No. 0 0 1 2

revision 01


Copyright Reserved



Rear Elevation



Side Elevation

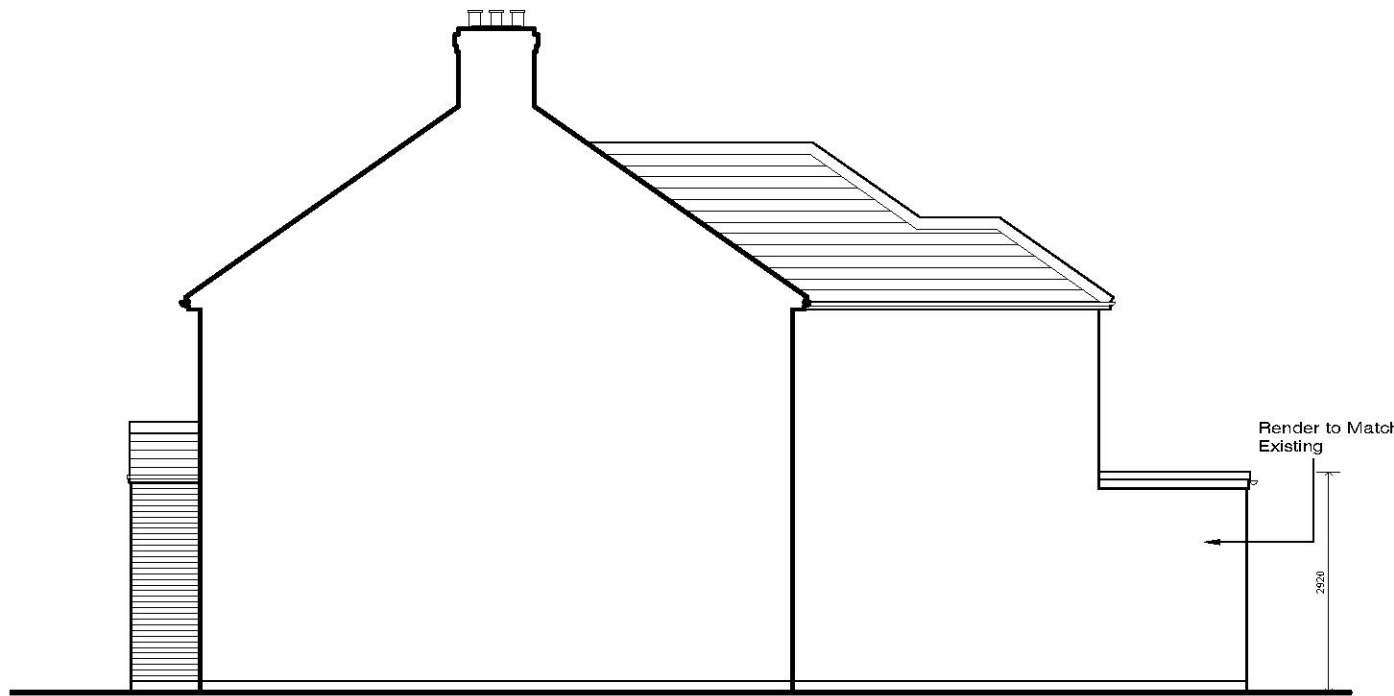


Side Elevation (Viewed from No 78)


Notes
This drawing and design is a copyright and must not be used for any purpose without consent. I take no responsibility for the position of any boundaries or land ownership and it is the clients responsibility to establish the legal boundaries with land registry before commencing any work on site.




Location Plan
1 : 1 2 5 0

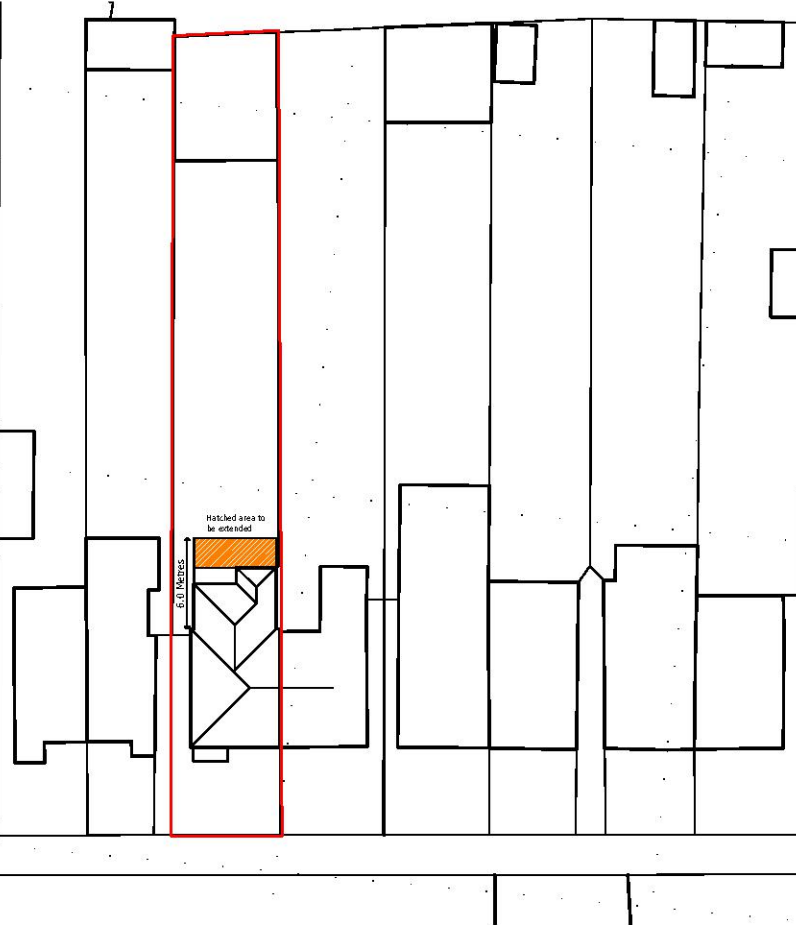


Block Plan
1 : 5 0 0

 

Scale - 1:1250

 

Scale - 1:500

 

Scale - 1:100

Revision	date	drawn
----------	------	-------

B DHESI

07932 687241
e-mail : baldhesi3@hotmail.com

Client
MISS TARA BULLED
Project
80 JUBILEE AVENUE, ROMFORD, RM7 9LT.

Subject
FLOOR PLANS, ELEVATIONS, BLOCK PLAN AND LOCATION PLAN AS PROPOSED.


Scale
1:100, 1:500, 1:1250 @ A1

Drawn
BSD

Date
OCT 21

Drawing No. 0 0 1 2 03 **revision**

Copyright Reserved

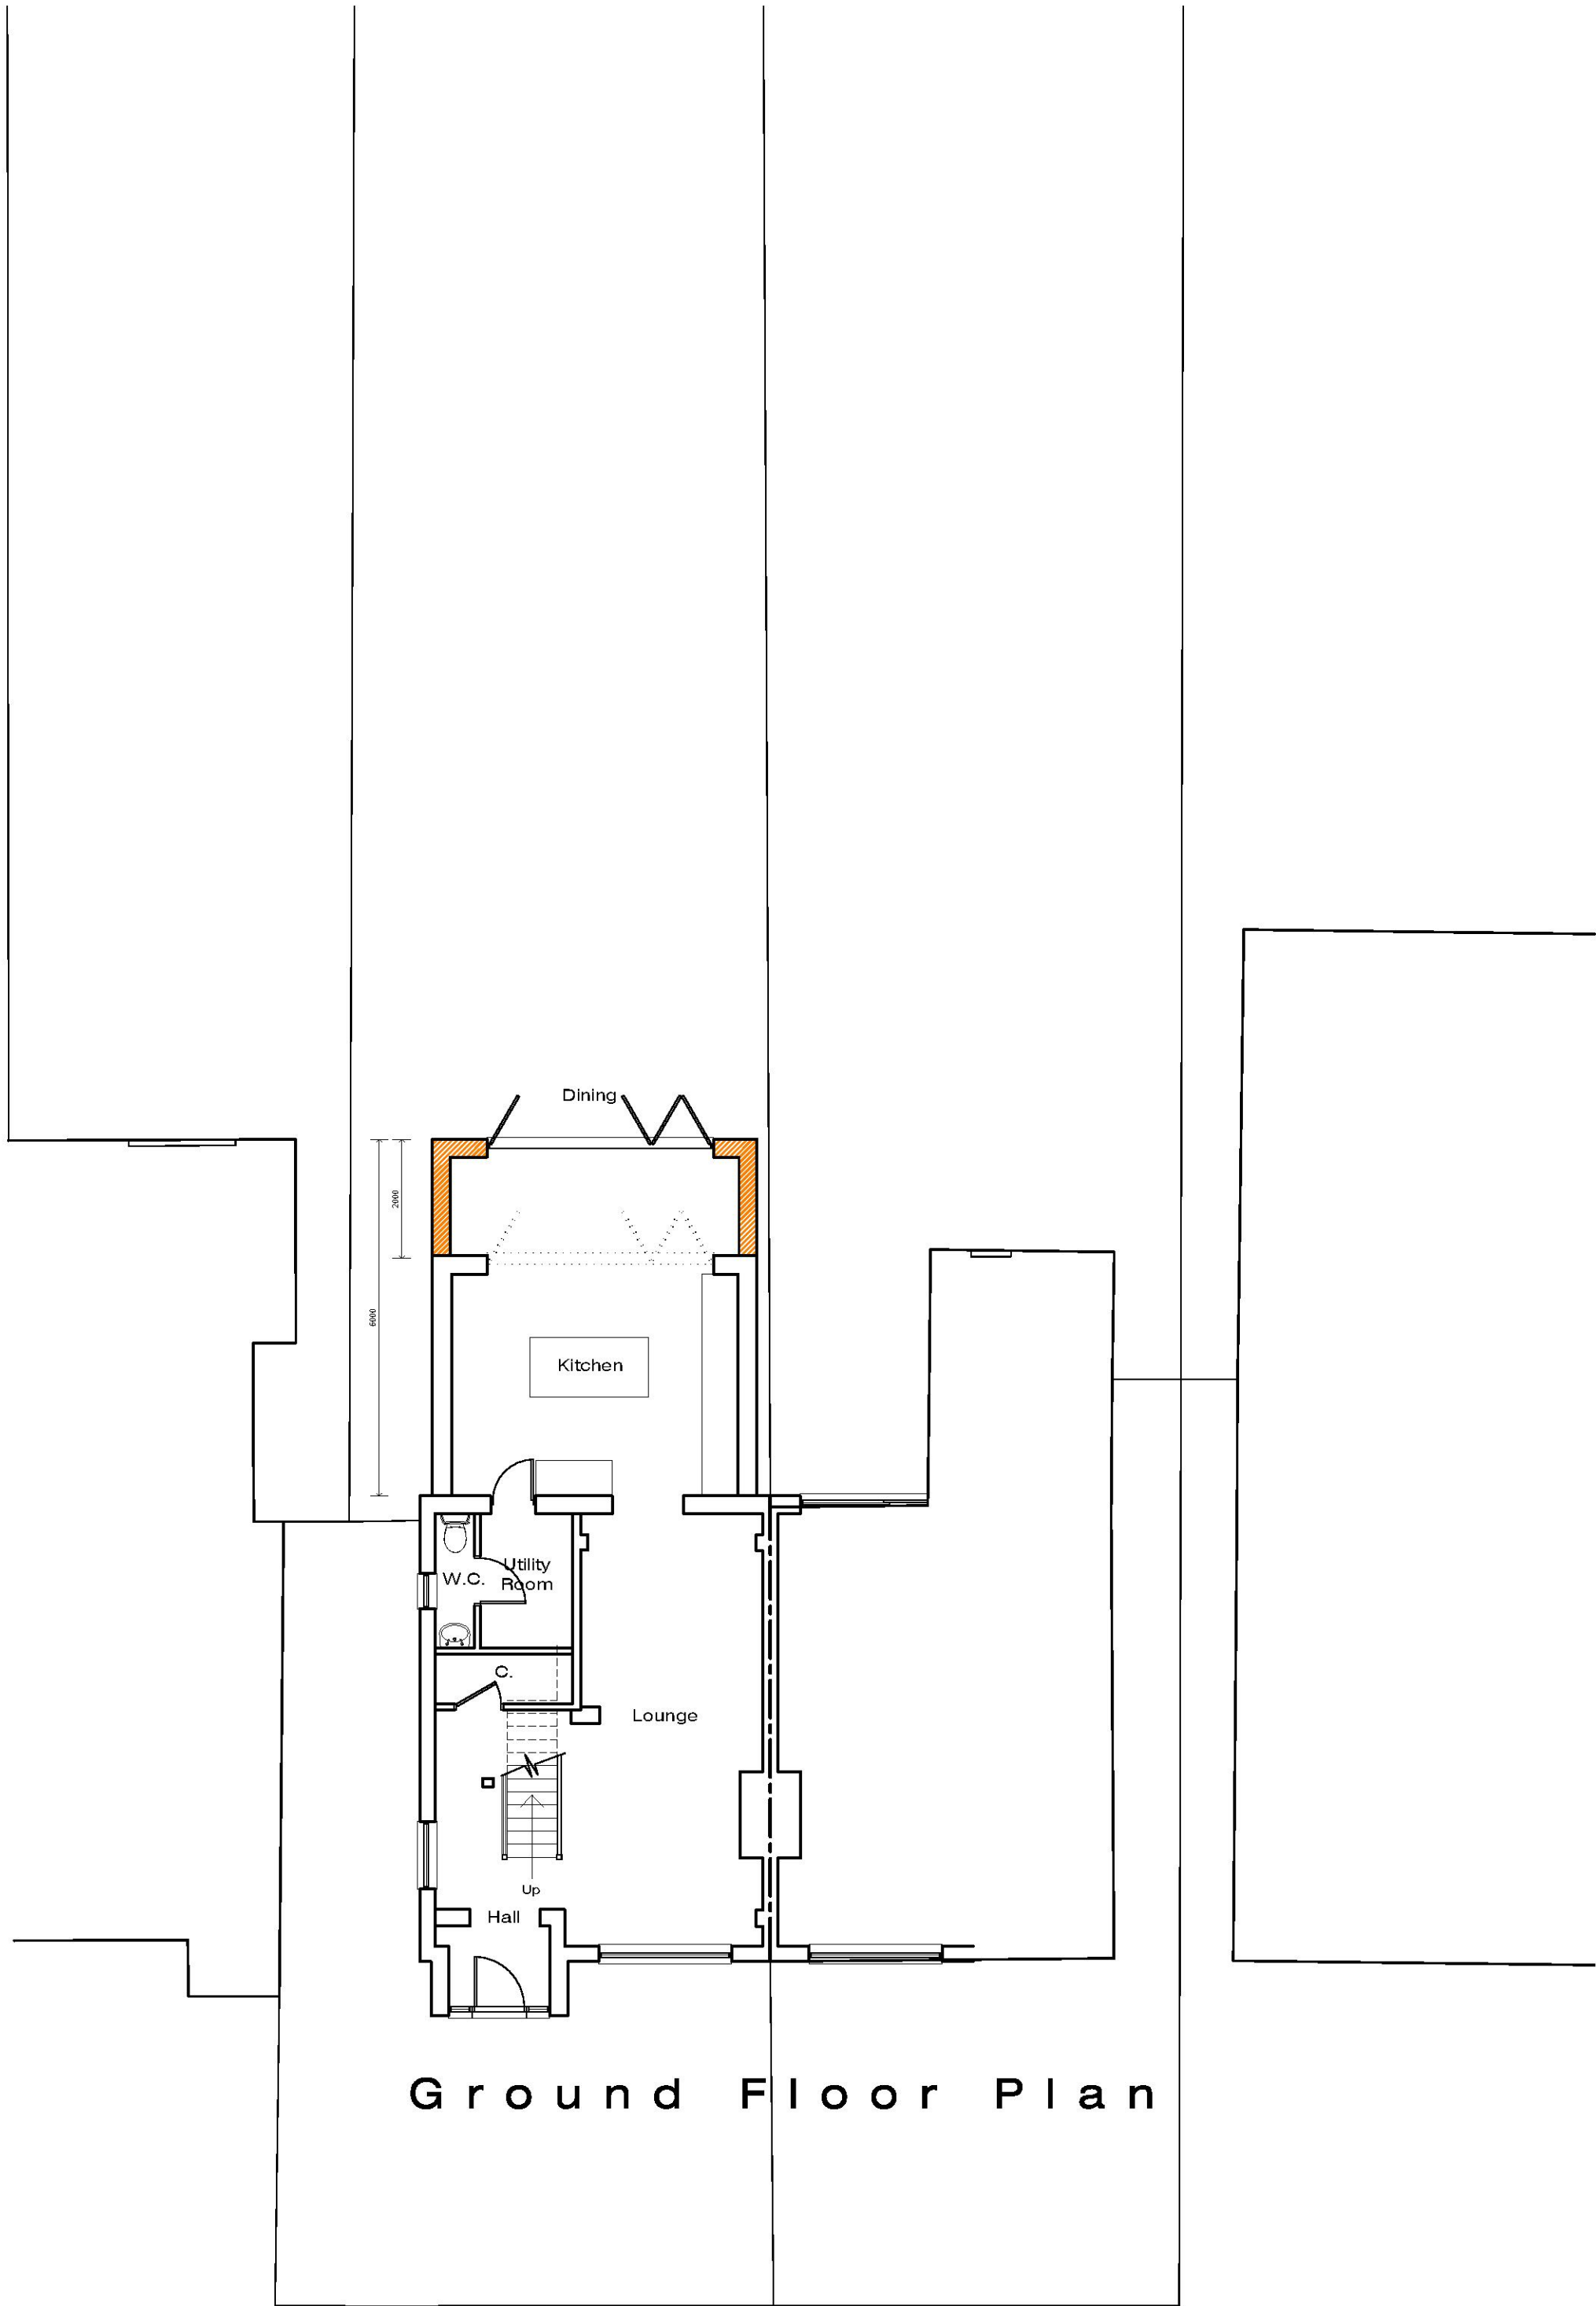

Ground Floor Plan