




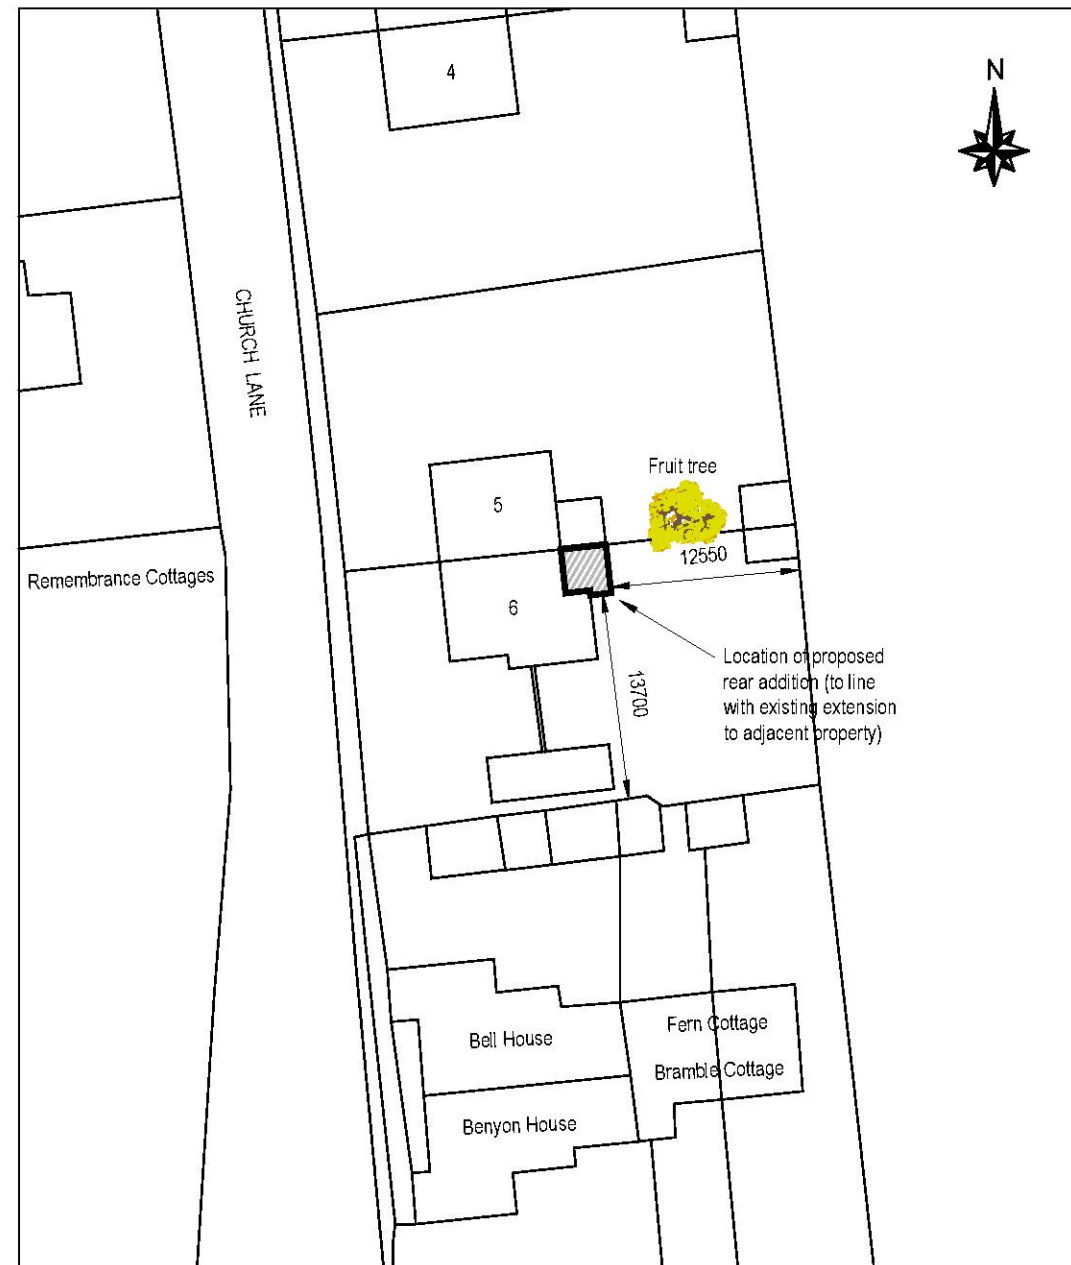

BLOCK PLAN (1:500)

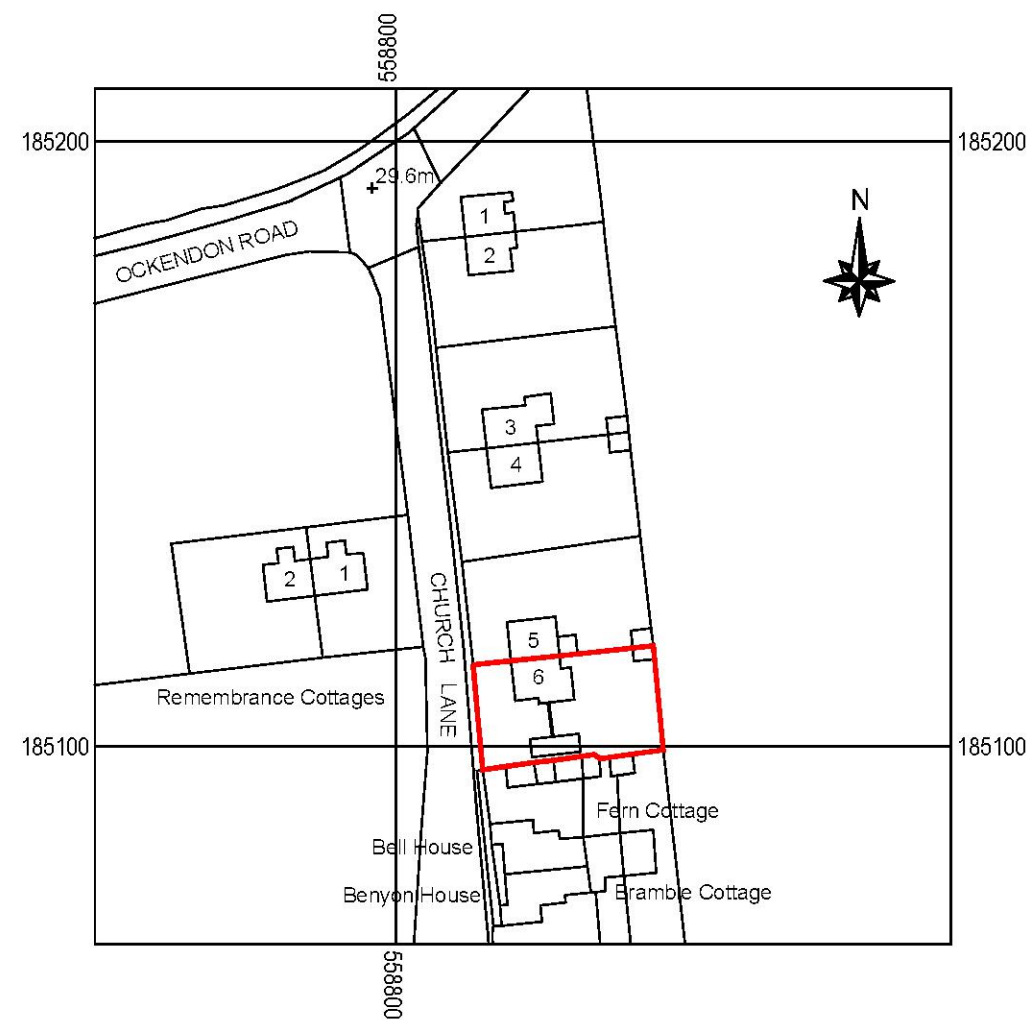


SITE LOCATION PLAN (1:1250)

 

NOTE :

No roads, footpaths or other public rights of way are known to adjoin or cross the site other than those shown on this site location plan

DRAWN ian robinson 217 Perry Street Billericay Essex CM12 0NZ Tel. (01277) 631556		 LABC Partner Authority Scheme
CONTRACT TITLE 6 CHURCH LANE COTTAGES NORTH OCKENDON ESSEX RM14 3PX		
DRAWING TITLE SITE LOCATION AND BLOCK PLANS		
SCALE 1:1250 & 1:500 @ A3	DATE JULY 2021	
DRAWING NUMBER 101	REVISION	

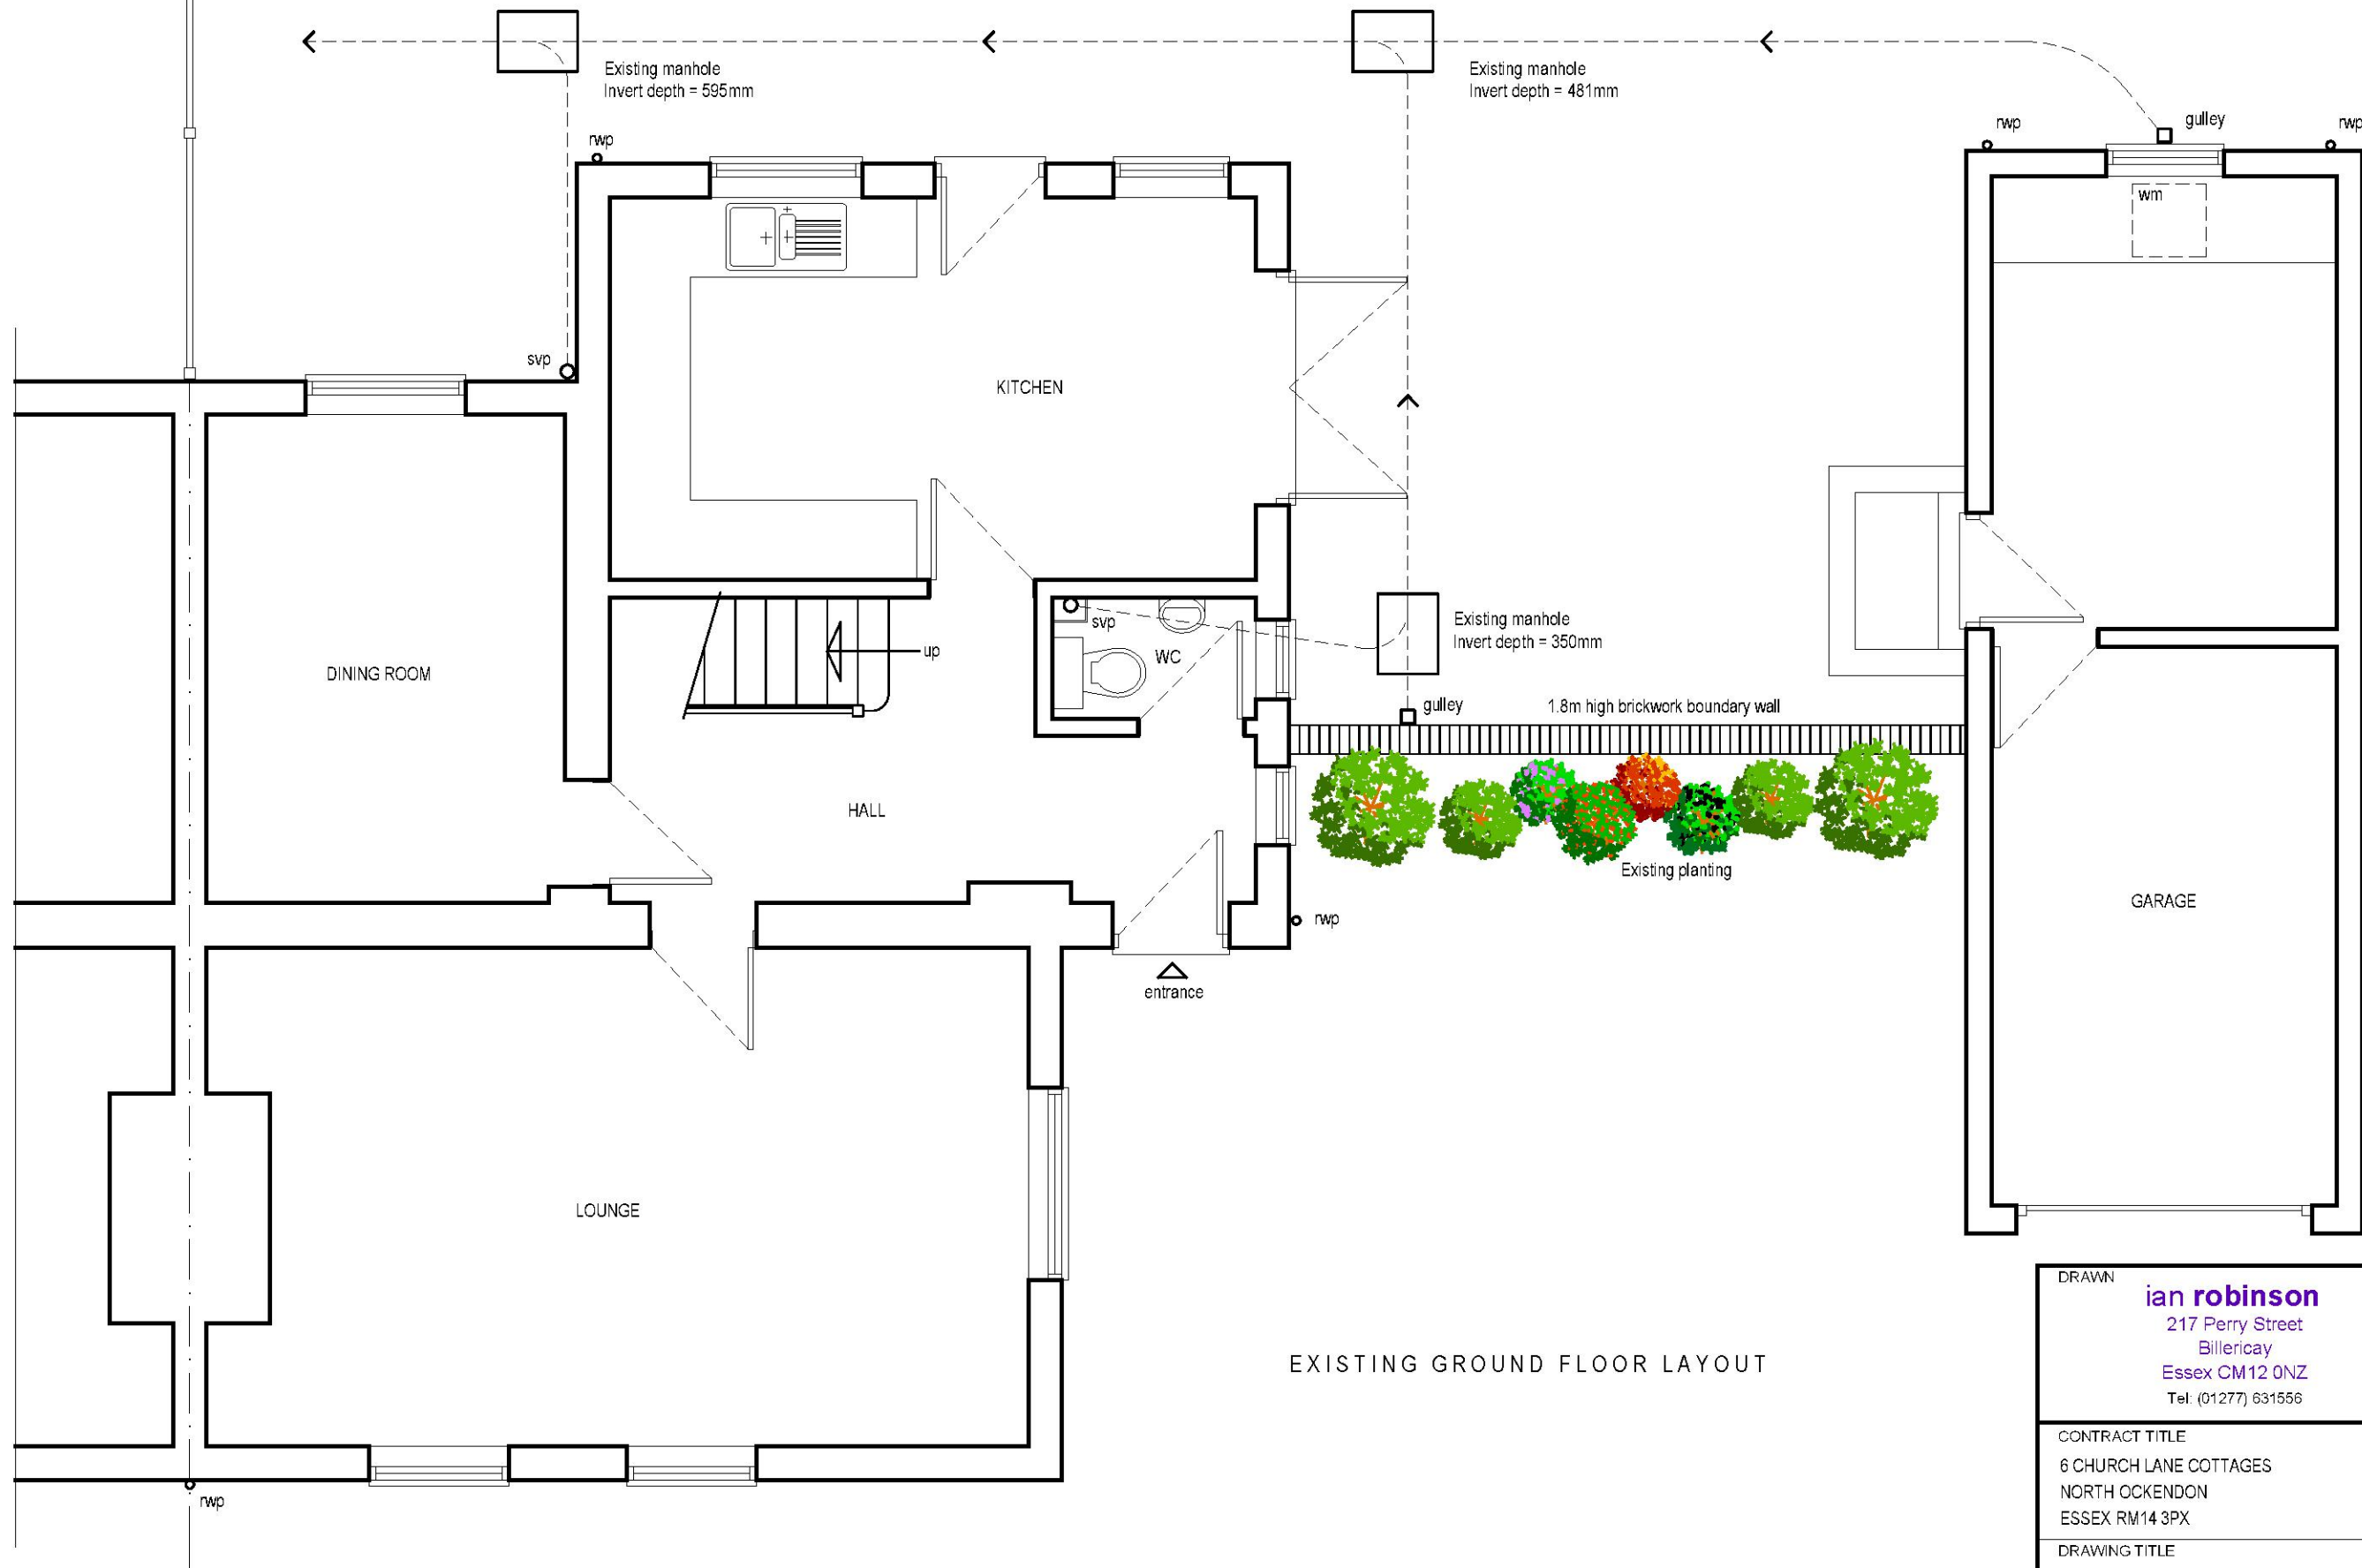

EXISTING GROUND FLOOR LAYOUT

DRAWN ian robinson 217 Perry Street Billericay Essex CM12 0NZ Tel: (01277) 631556		 registered LABC Partner Authority Scheme
CONTRACT TITLE 6 CHURCH LANE COTTAGES NORTH OCKENDON ESSEX RM14 3PX		
DRAWING TITLE EXISTING GROUND FLOOR LAYOUT		
SCALE 1:50 @ A3	DATE JULY 2021	
DRAWING NUMBER 102		REVISION



EXISTING FRONT ELEVATION




EXISTING SIDE ELEVATION



EXISTING REAR ELEVATION



DRAWN		
ian robinson 217 Perry Street Billericay Essex CM12 0NZ Tel: (01277) 631556		
CONTRACT TITLE		
6 CHURCH LANE COTTAGES		
NORTH OCKENDON		
ESSEX RM14 3PX		
DRAWING TITLE		
EXISTING ELEVATION DETAILS		
SCALE	DATE	
1:100 @ A3	JULY 2021	
DRAWING NUMBER		REVISION
103		

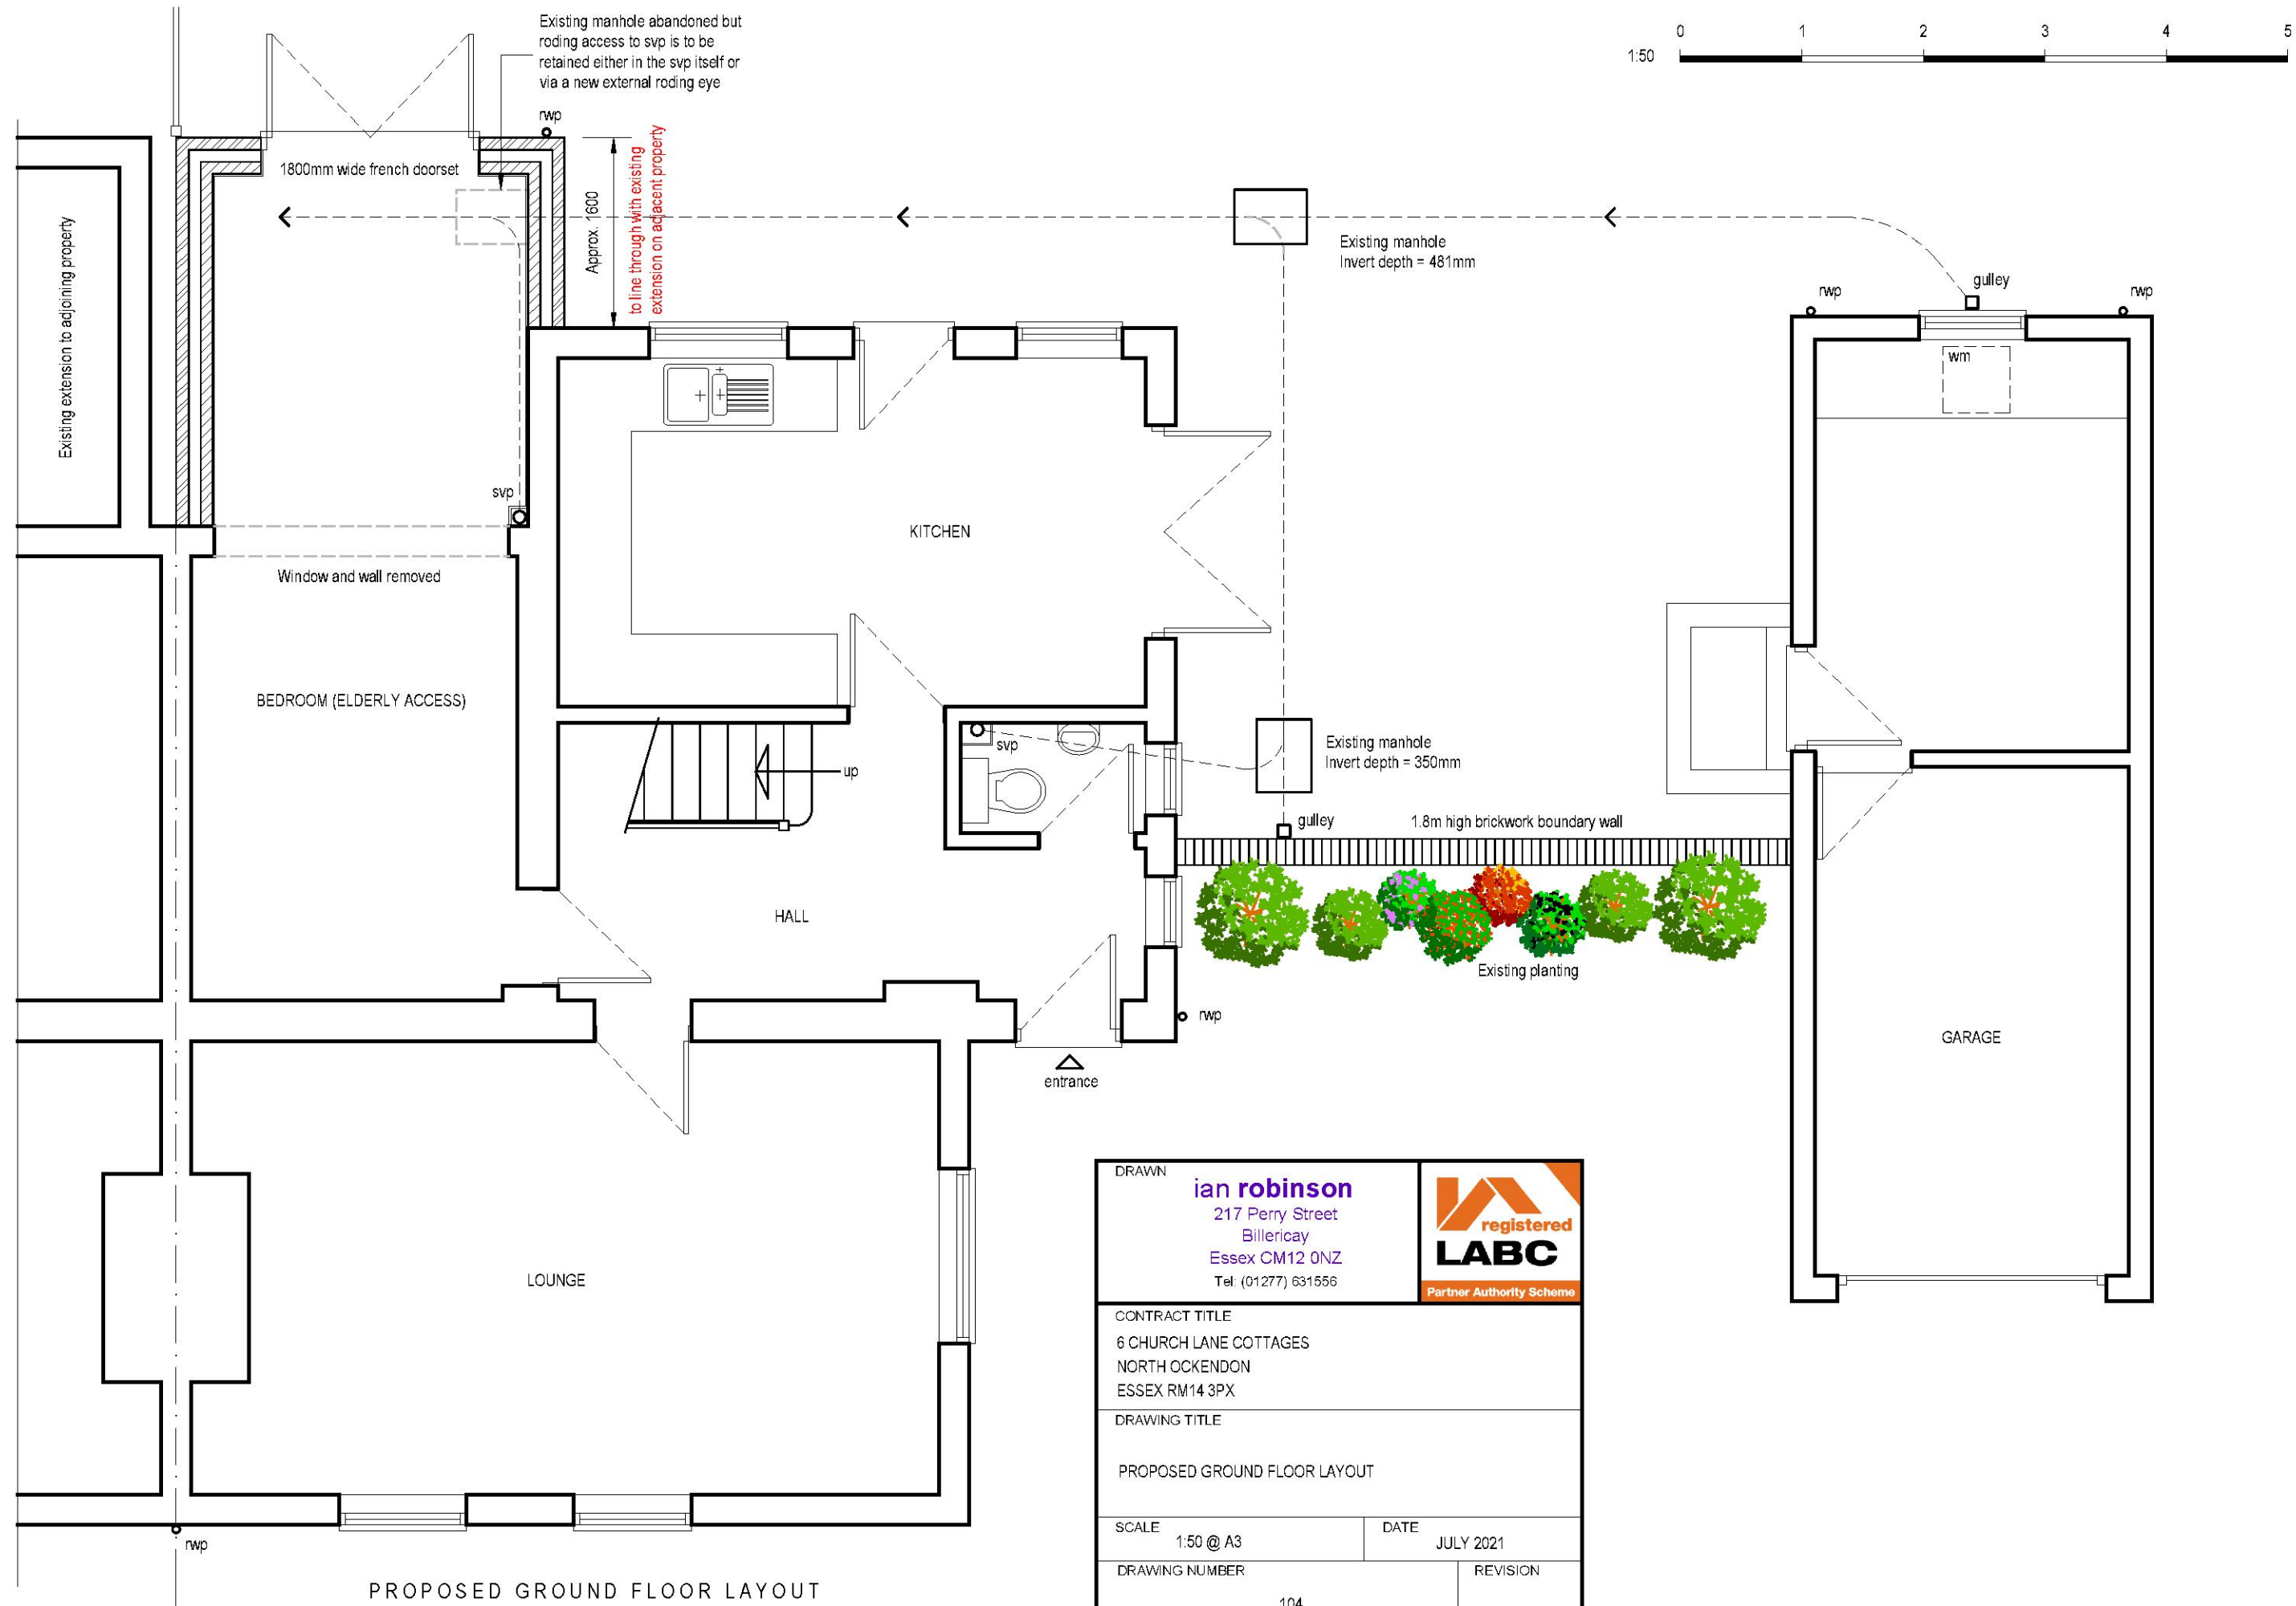

DRAWN ian robinson 217 Perry Street Billericay Essex CM12 0NZ Tel: (01277) 631556		
CONTRACT TITLE 6 CHURCH LANE COTTAGES NORTH OCKENDON ESSEX RM14 3PX		
DRAWING TITLE PROPOSED GROUND FLOOR LAYOUT		
SCALE 1:50 @ A3	DATE JULY 2021	
DRAWING NUMBER 104	REVISION	



PROPOSED FRONT ELEVATION (No change)



Dashed line indicates profile of existing garage

PROPOSED SIDE ELEVATION



PROPOSED REAR ELEVATION

New addition to line through with existing extension on adjacent property

Existing extension to adjoining property



DRAWN ian robinson 217 Perry Street Billericay Essex CM12 0NZ Tel: (01277) 631556		
CONTRACT TITLE 6 CHURCH LANE COTTAGES NORTH OCKENDON ESSEX RM14 3PX		
DRAWING TITLE PROPOSED ELEVATION DETAILS		
SCALE 1:100 @ A3	DATE JULY 2021	
DRAWING NUMBER 105		REVISION