


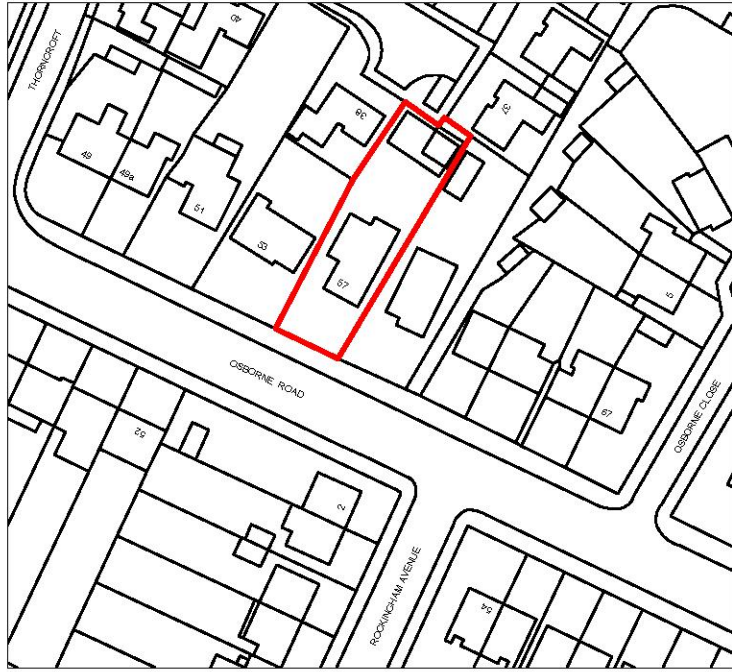


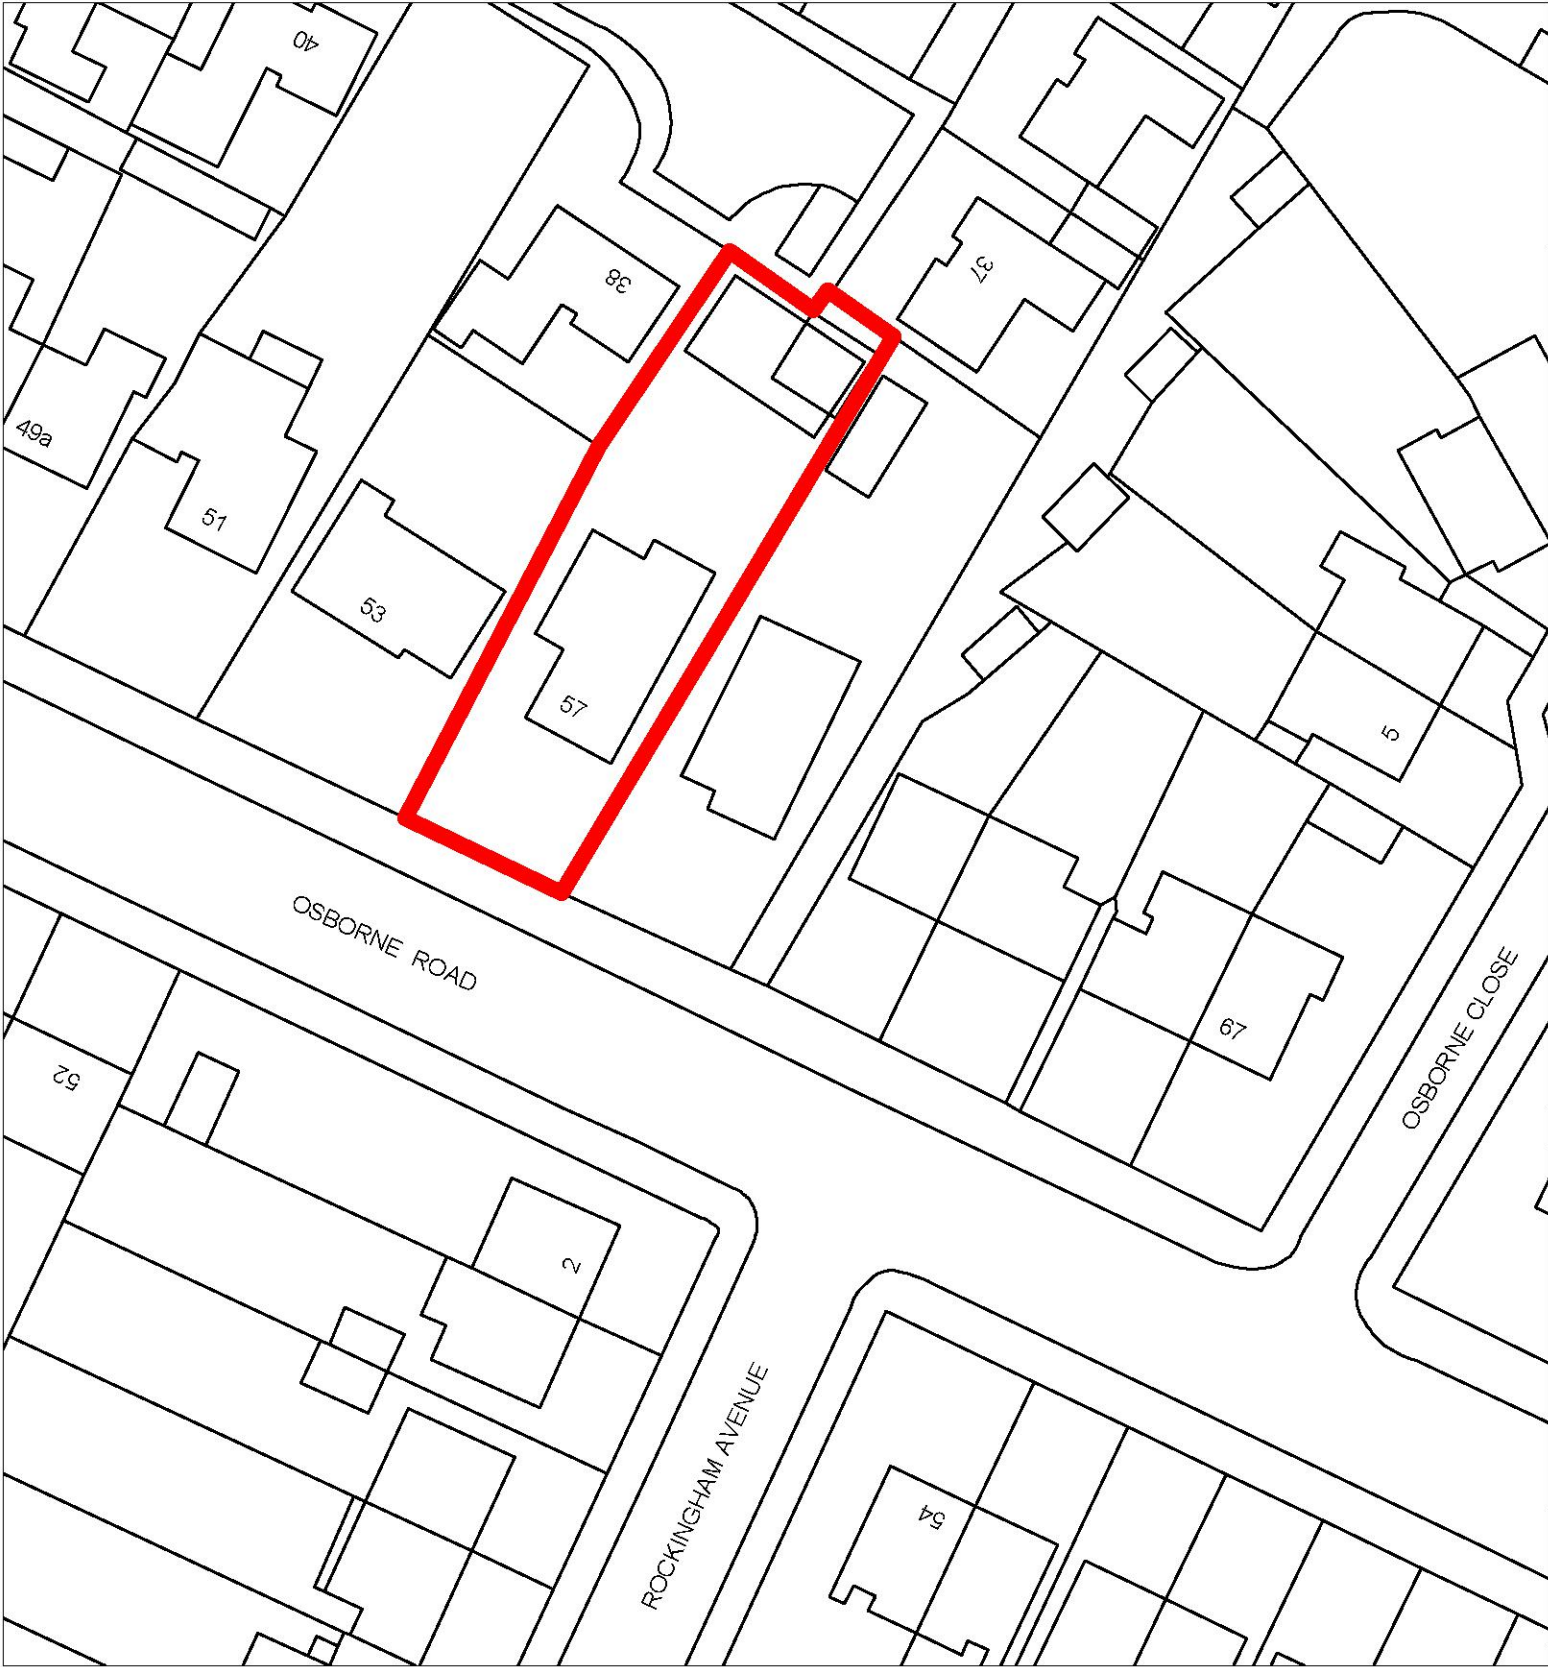

EXISTING BLOCK PLAN @ 1:1250

 


EXISTING LOCATION PLAN @ 1:500

 

General Notes

Dimensions shall not be scaled from these drawings in preference to figured dimensions. Any error or omission shall be reported to the Surveyors before proceeding with the work. Figured dimensions and levels should be verified by the Contractor on site before construction or manufacture and any discrepancies brought to the attention of the Surveyors.

Copyright for all designs and drawing in whole or in part shall remain with the Surveyors in accordance with The Copyright Act.

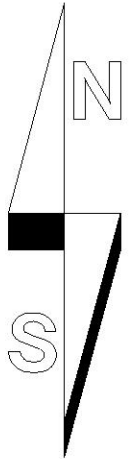

Revisions



85 Great Portland St.
London
W1W 7LT
office@novusarchitecturaldesign.co.uk
www.novusarchitecturaldesign.co.uk

● CHARTERED SURVEYORS
● TOWN PLANNERS
● ARCHITECTURAL DESIGN

NOVUS
ARCHITECTURAL DESIGN

RICS **CIAT**


Client
CHET

Project
57 OSBORNE ROAD
HORNCHURCH
RM11 1EX



Issue Status
PLANNING

Title
EXISTING BLOCK AND LOCATION PLAN


Date	Scale @A3	Drawn By	Checked By
NOV 2021	1: 500 & 1250	J.E.	I.R.S.
Drawing No. 2019.142.01			Revision P01

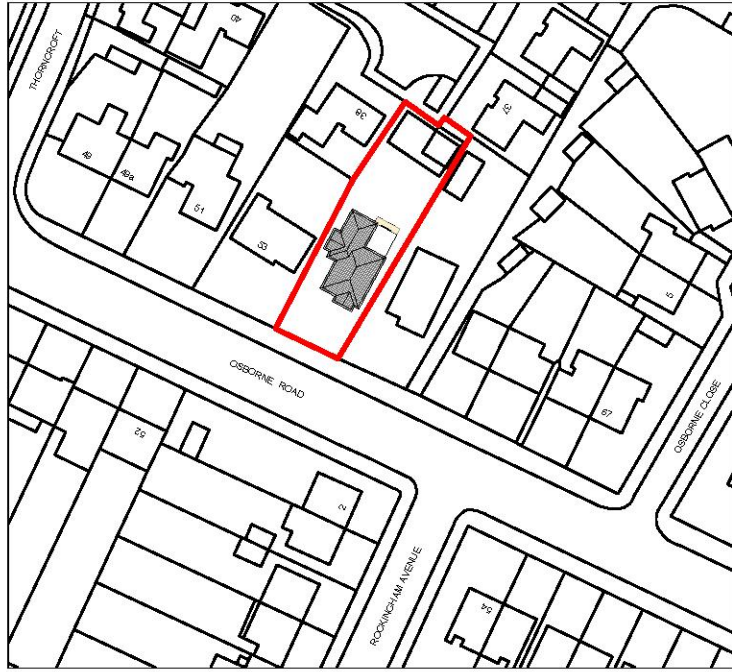

EXISTING BLOCK PLAN @ 1:1250

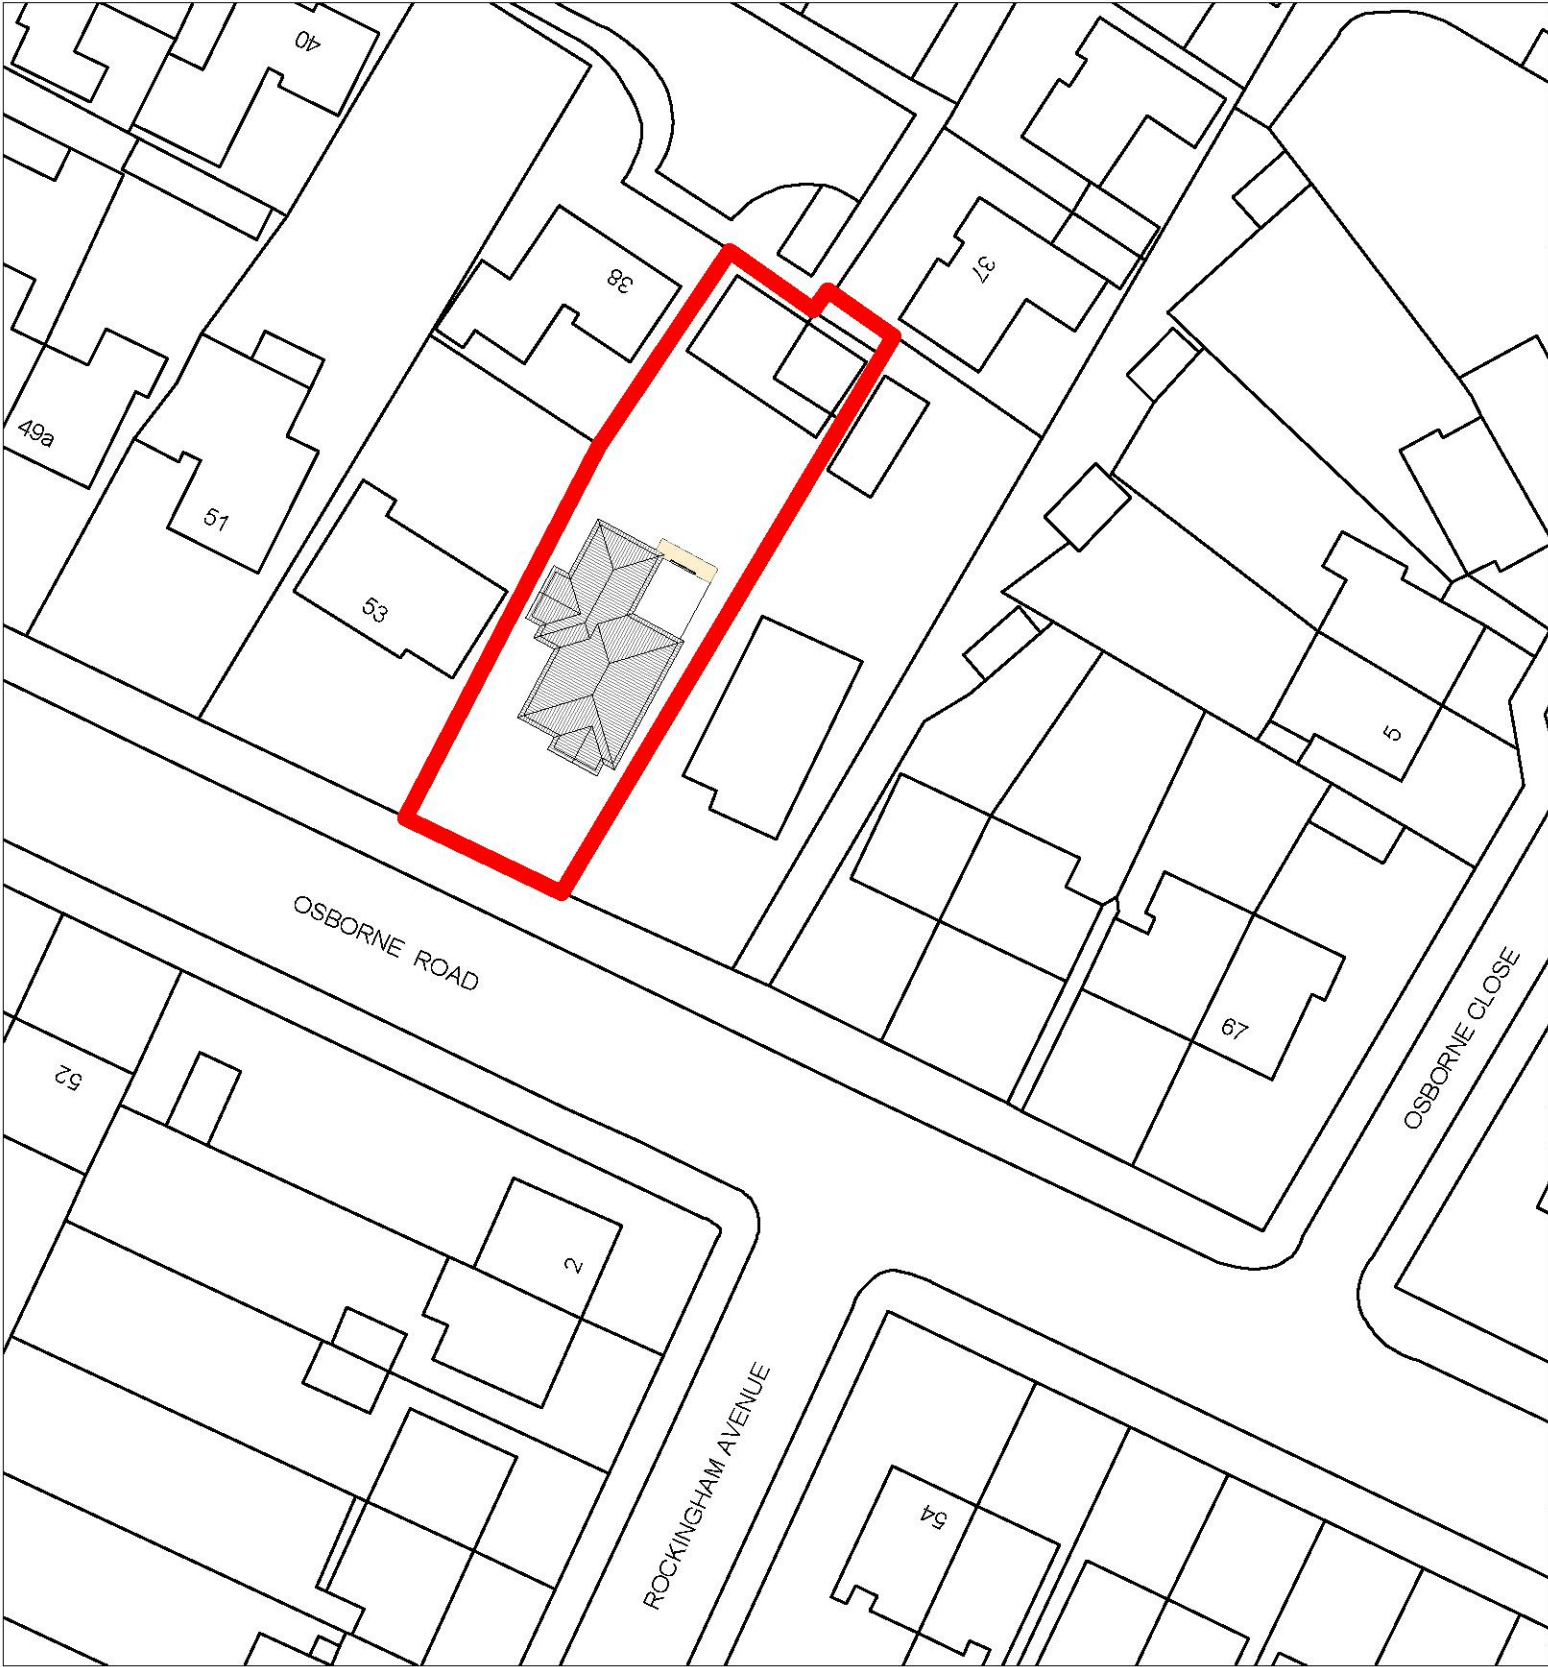 


EXISTING LOCATION PLAN @ 1:500

 

General Notes

Dimensions shall not be scaled from these drawings in preference to figured dimensions. Any error or omission shall be reported to the Surveyors before proceeding with the work. Figured dimensions and levels should be verified by the Contractor on site before construction or manufacture and any discrepancies brought to the attention of the Surveyors.

Copyright for all designs and drawing in whole or in part shall remain with the Surveyors in accordance with The Copyright Act.

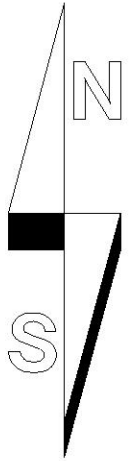

Revisions




85 Great Portland St.
London
W1W 7LT
office@novusarchitecturaldesign.co.uk
www.novusarchitecturaldesign.co.uk

● CHARTERED SURVEYORS
● TOWN PLANNERS
● ARCHITECTURAL DESIGN


NOVUS
ARCHITECTURAL DESIGN

RICS **CIAT**


Client			
CHET			
Project			
57 OSBORNE ROAD HORNCHURCH RM11 1EX			
Issue Status			
PLANNING			
Title			
PROPOSED BLOCK AND LOCATION PLAN			
Date	Scale @A3	Drawn By	Checked By
NOV 2021	1: 500 & 1250	J.E.	I.R.S.
Drawing No.			Revision
2019.142.02			P01

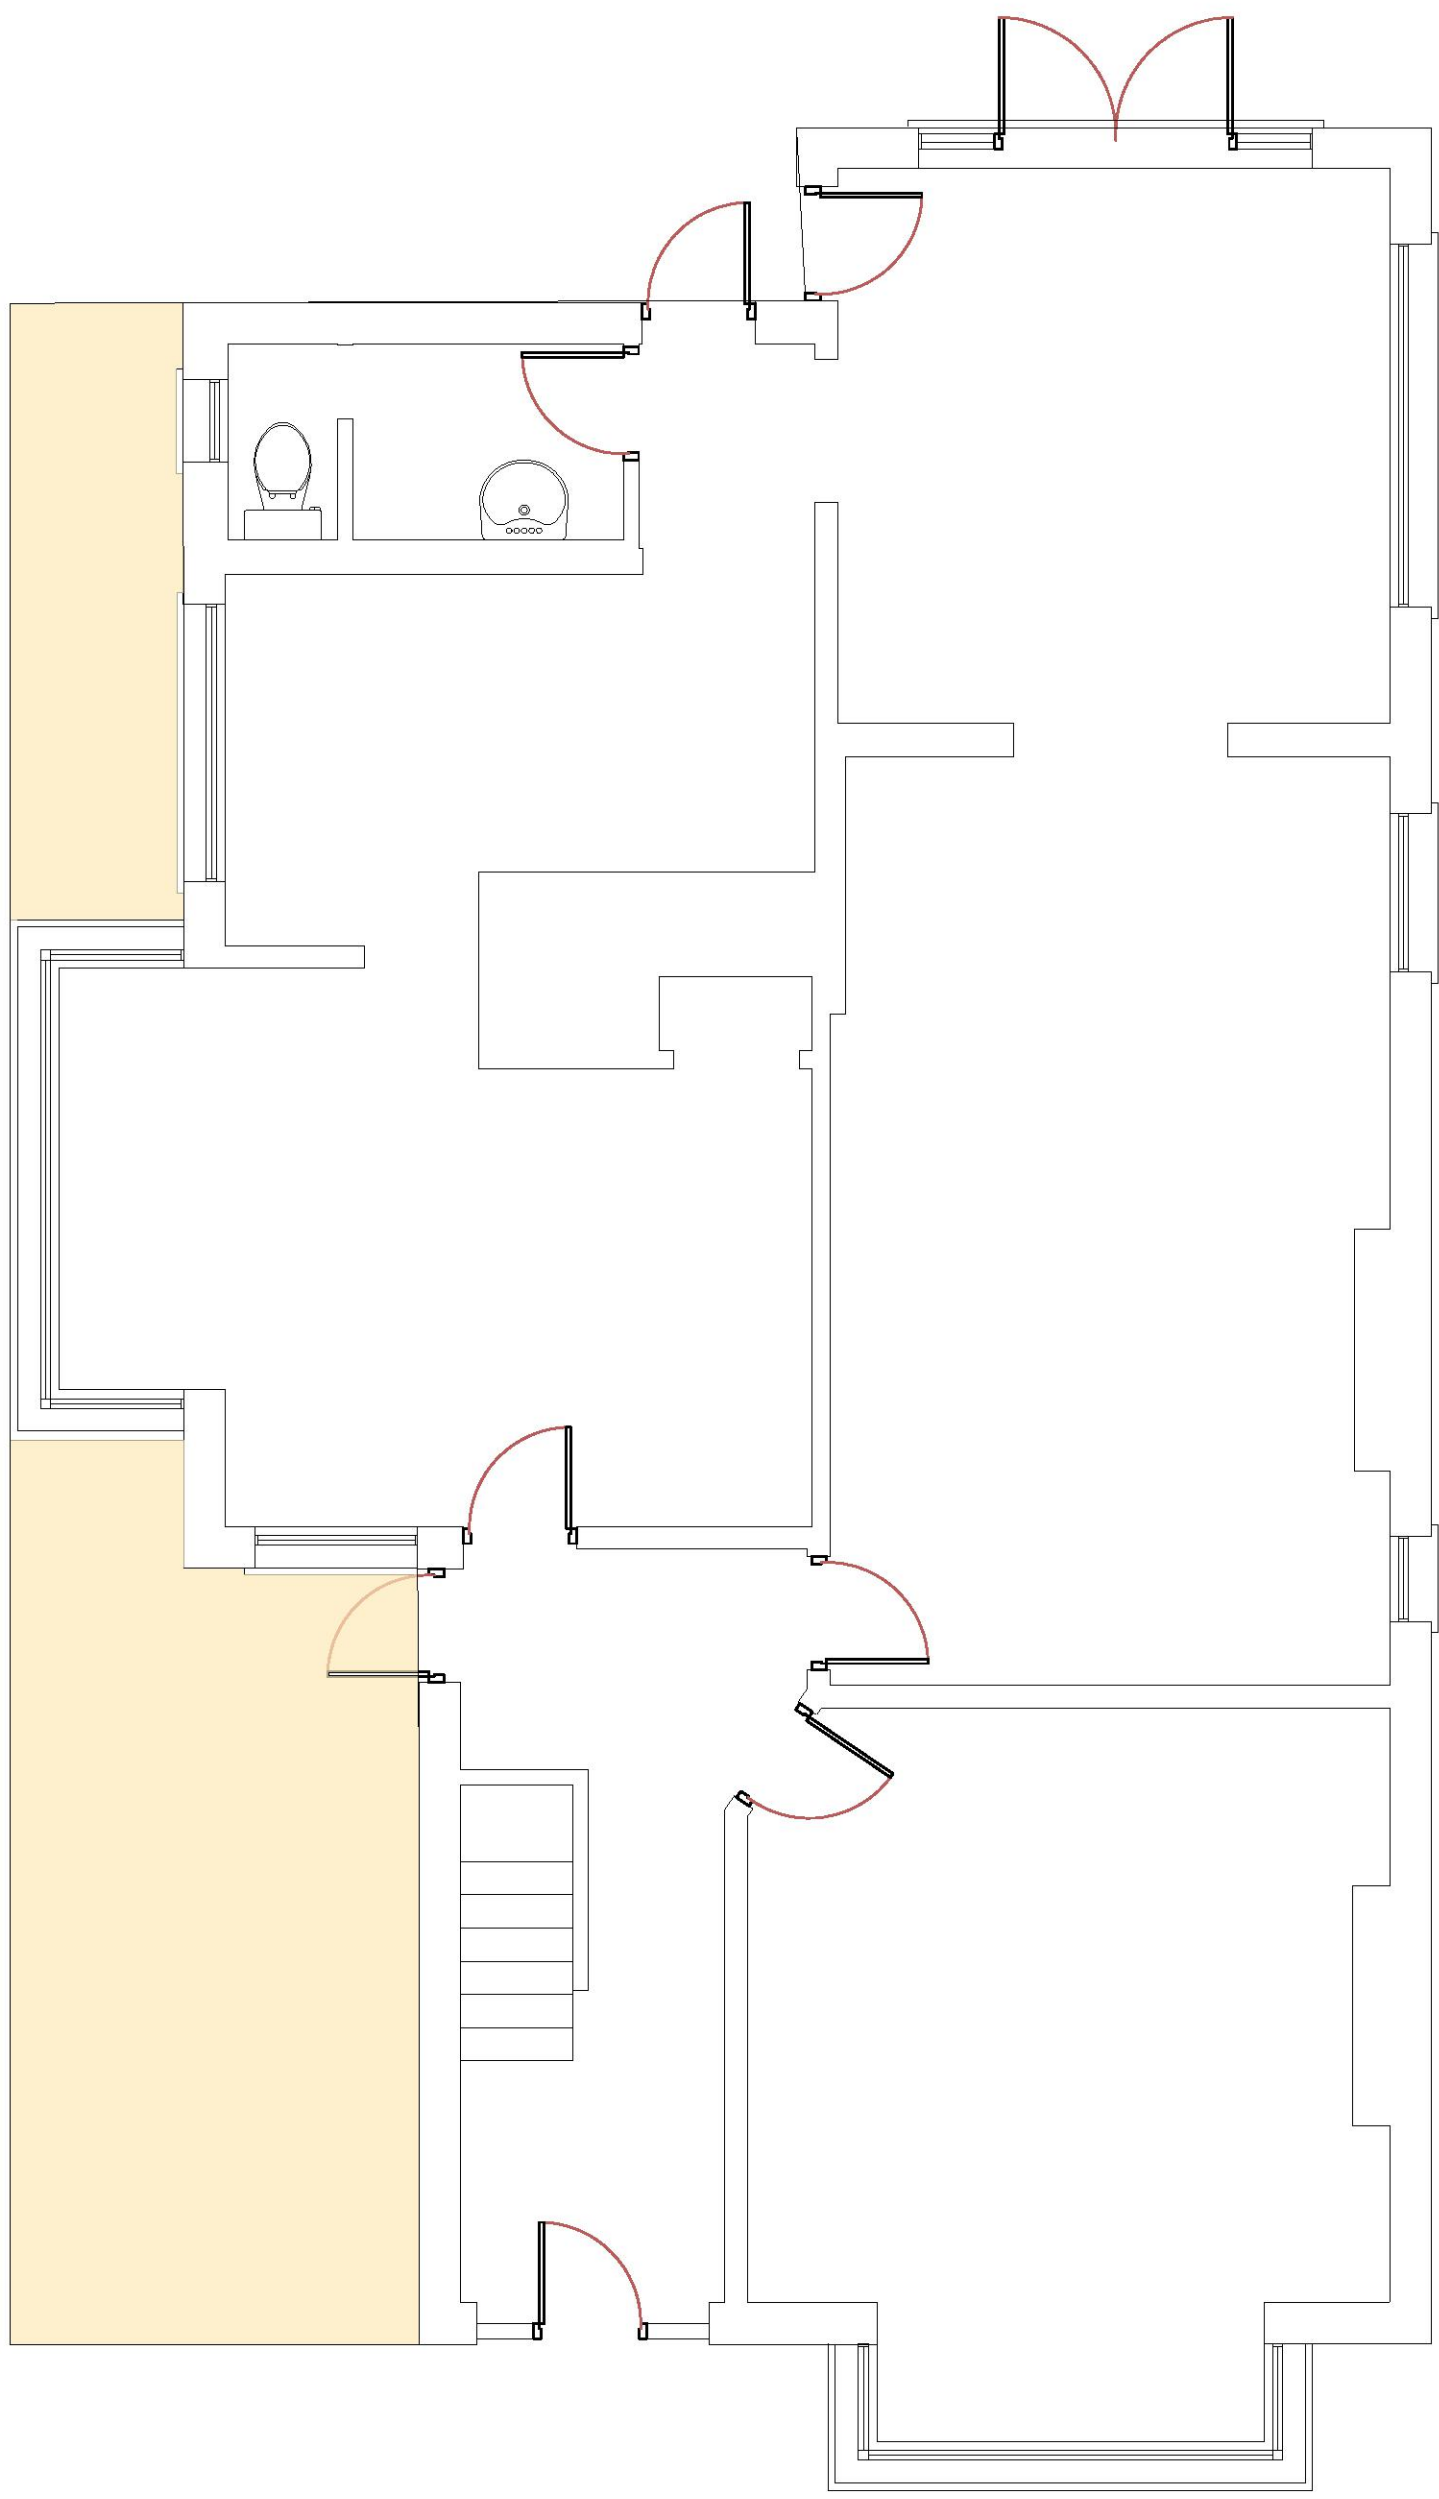


GROUND FLOOR

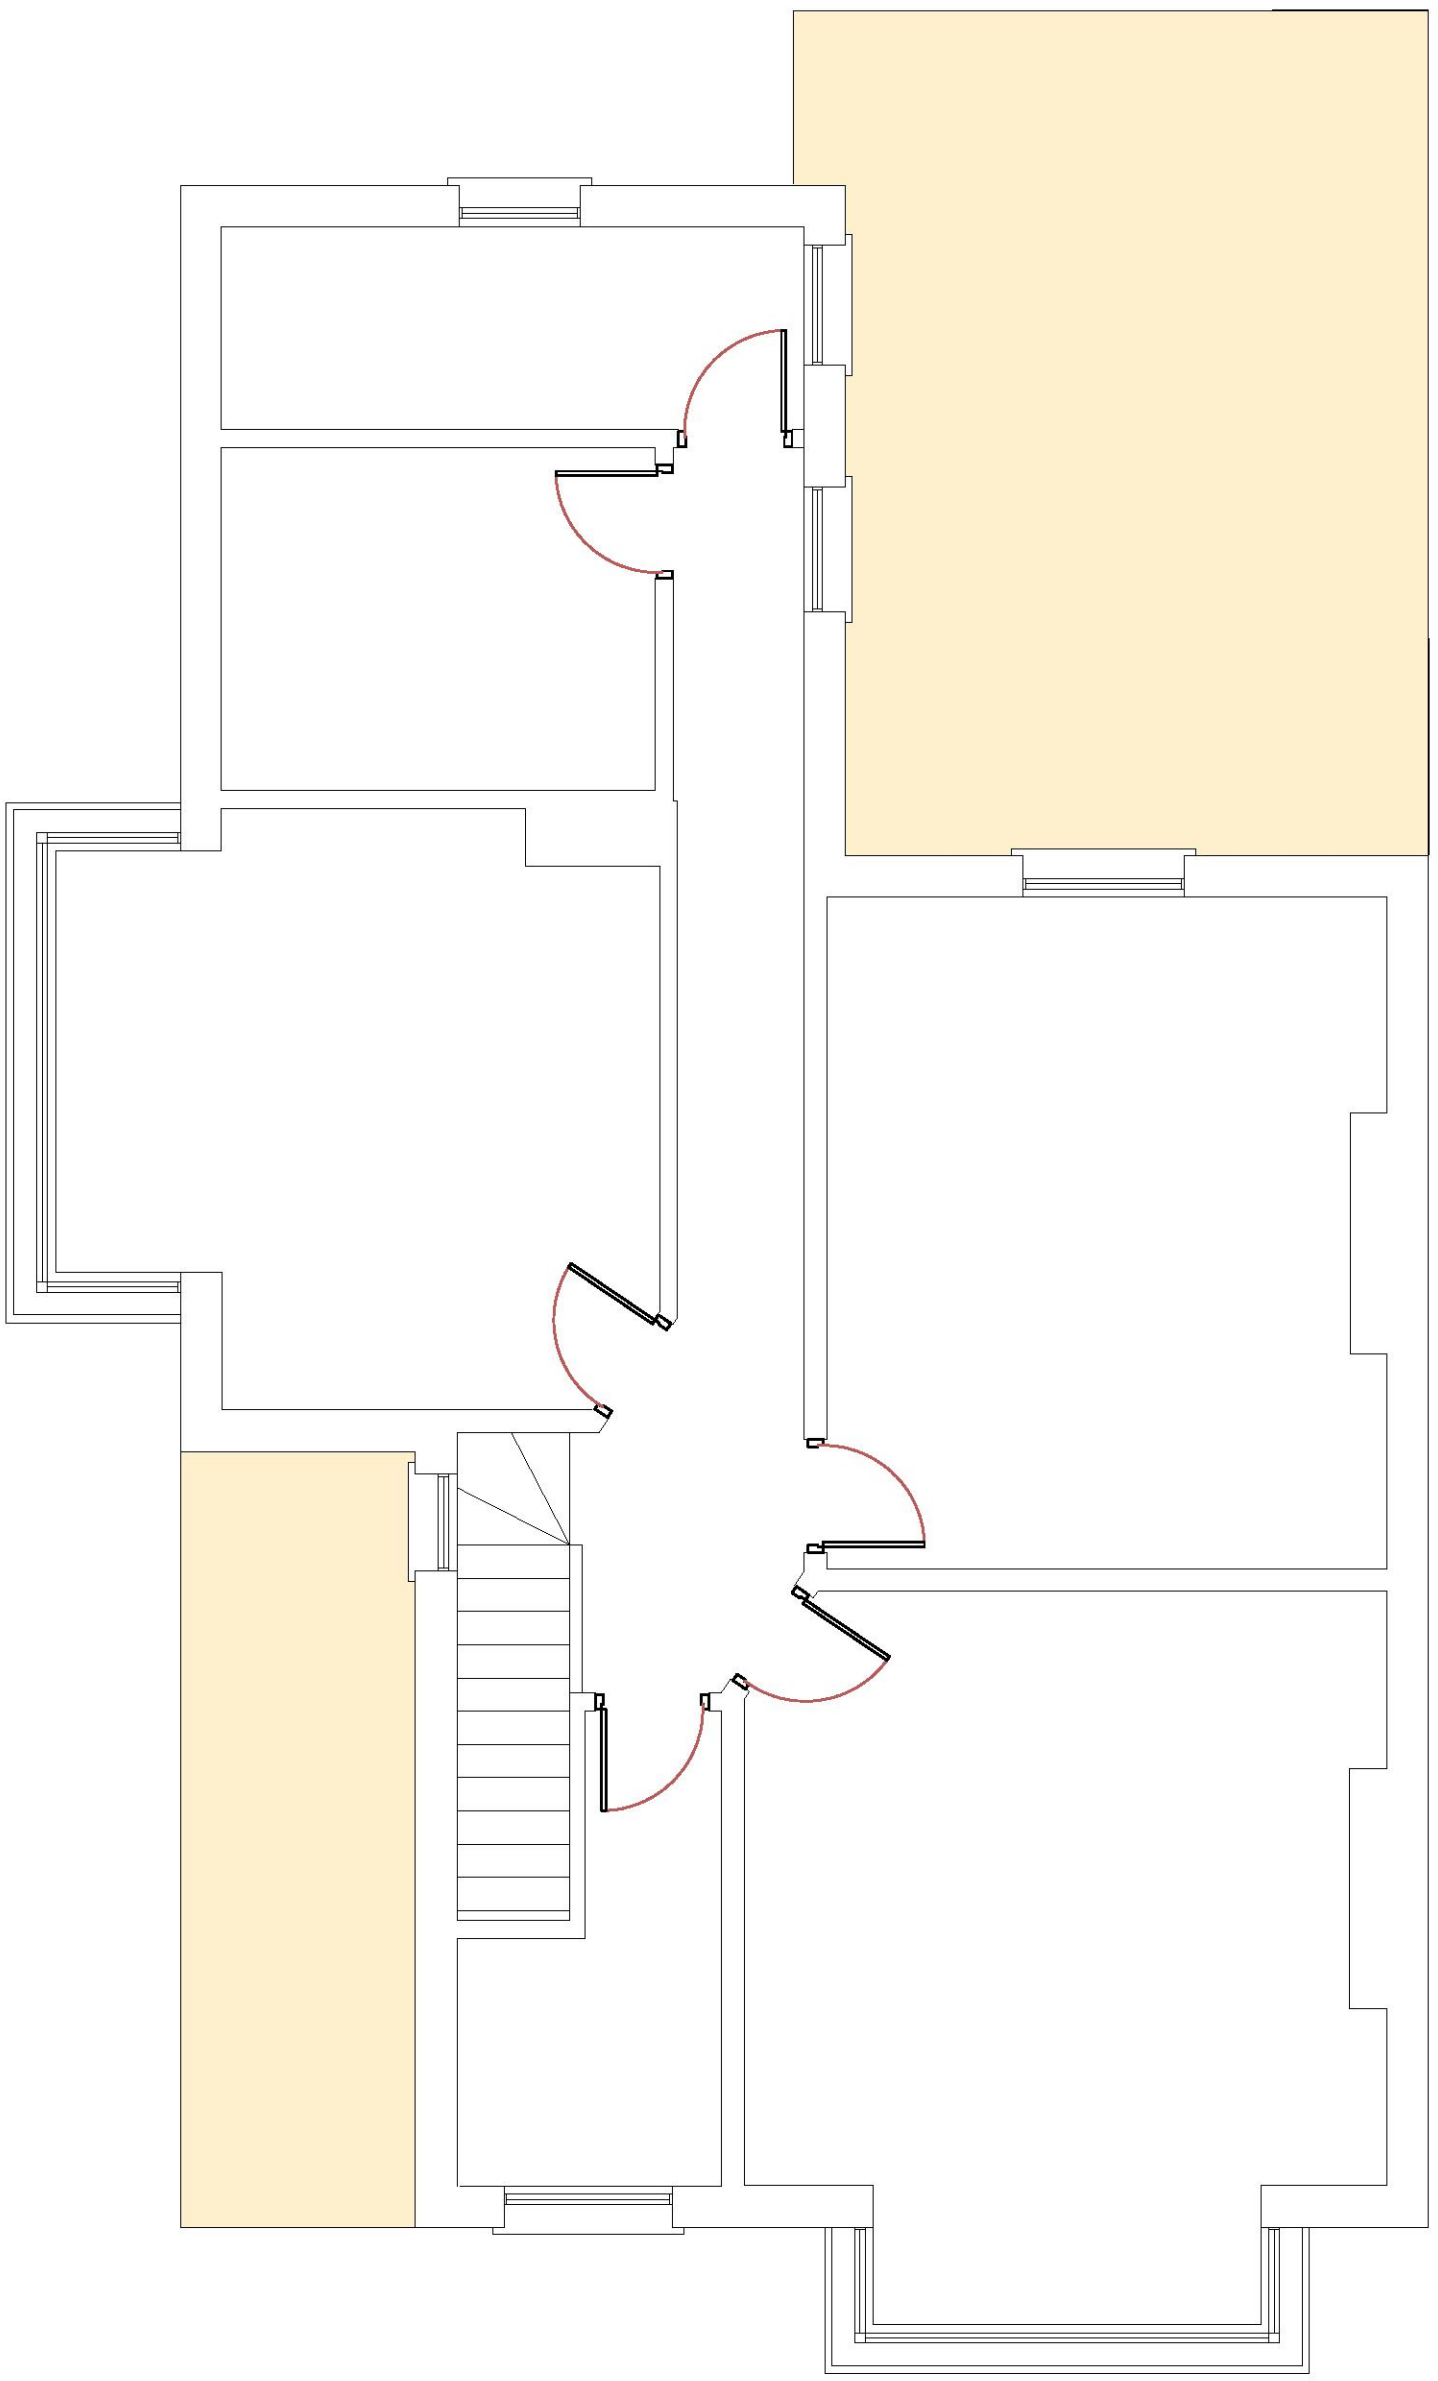


FIRST FLOOR

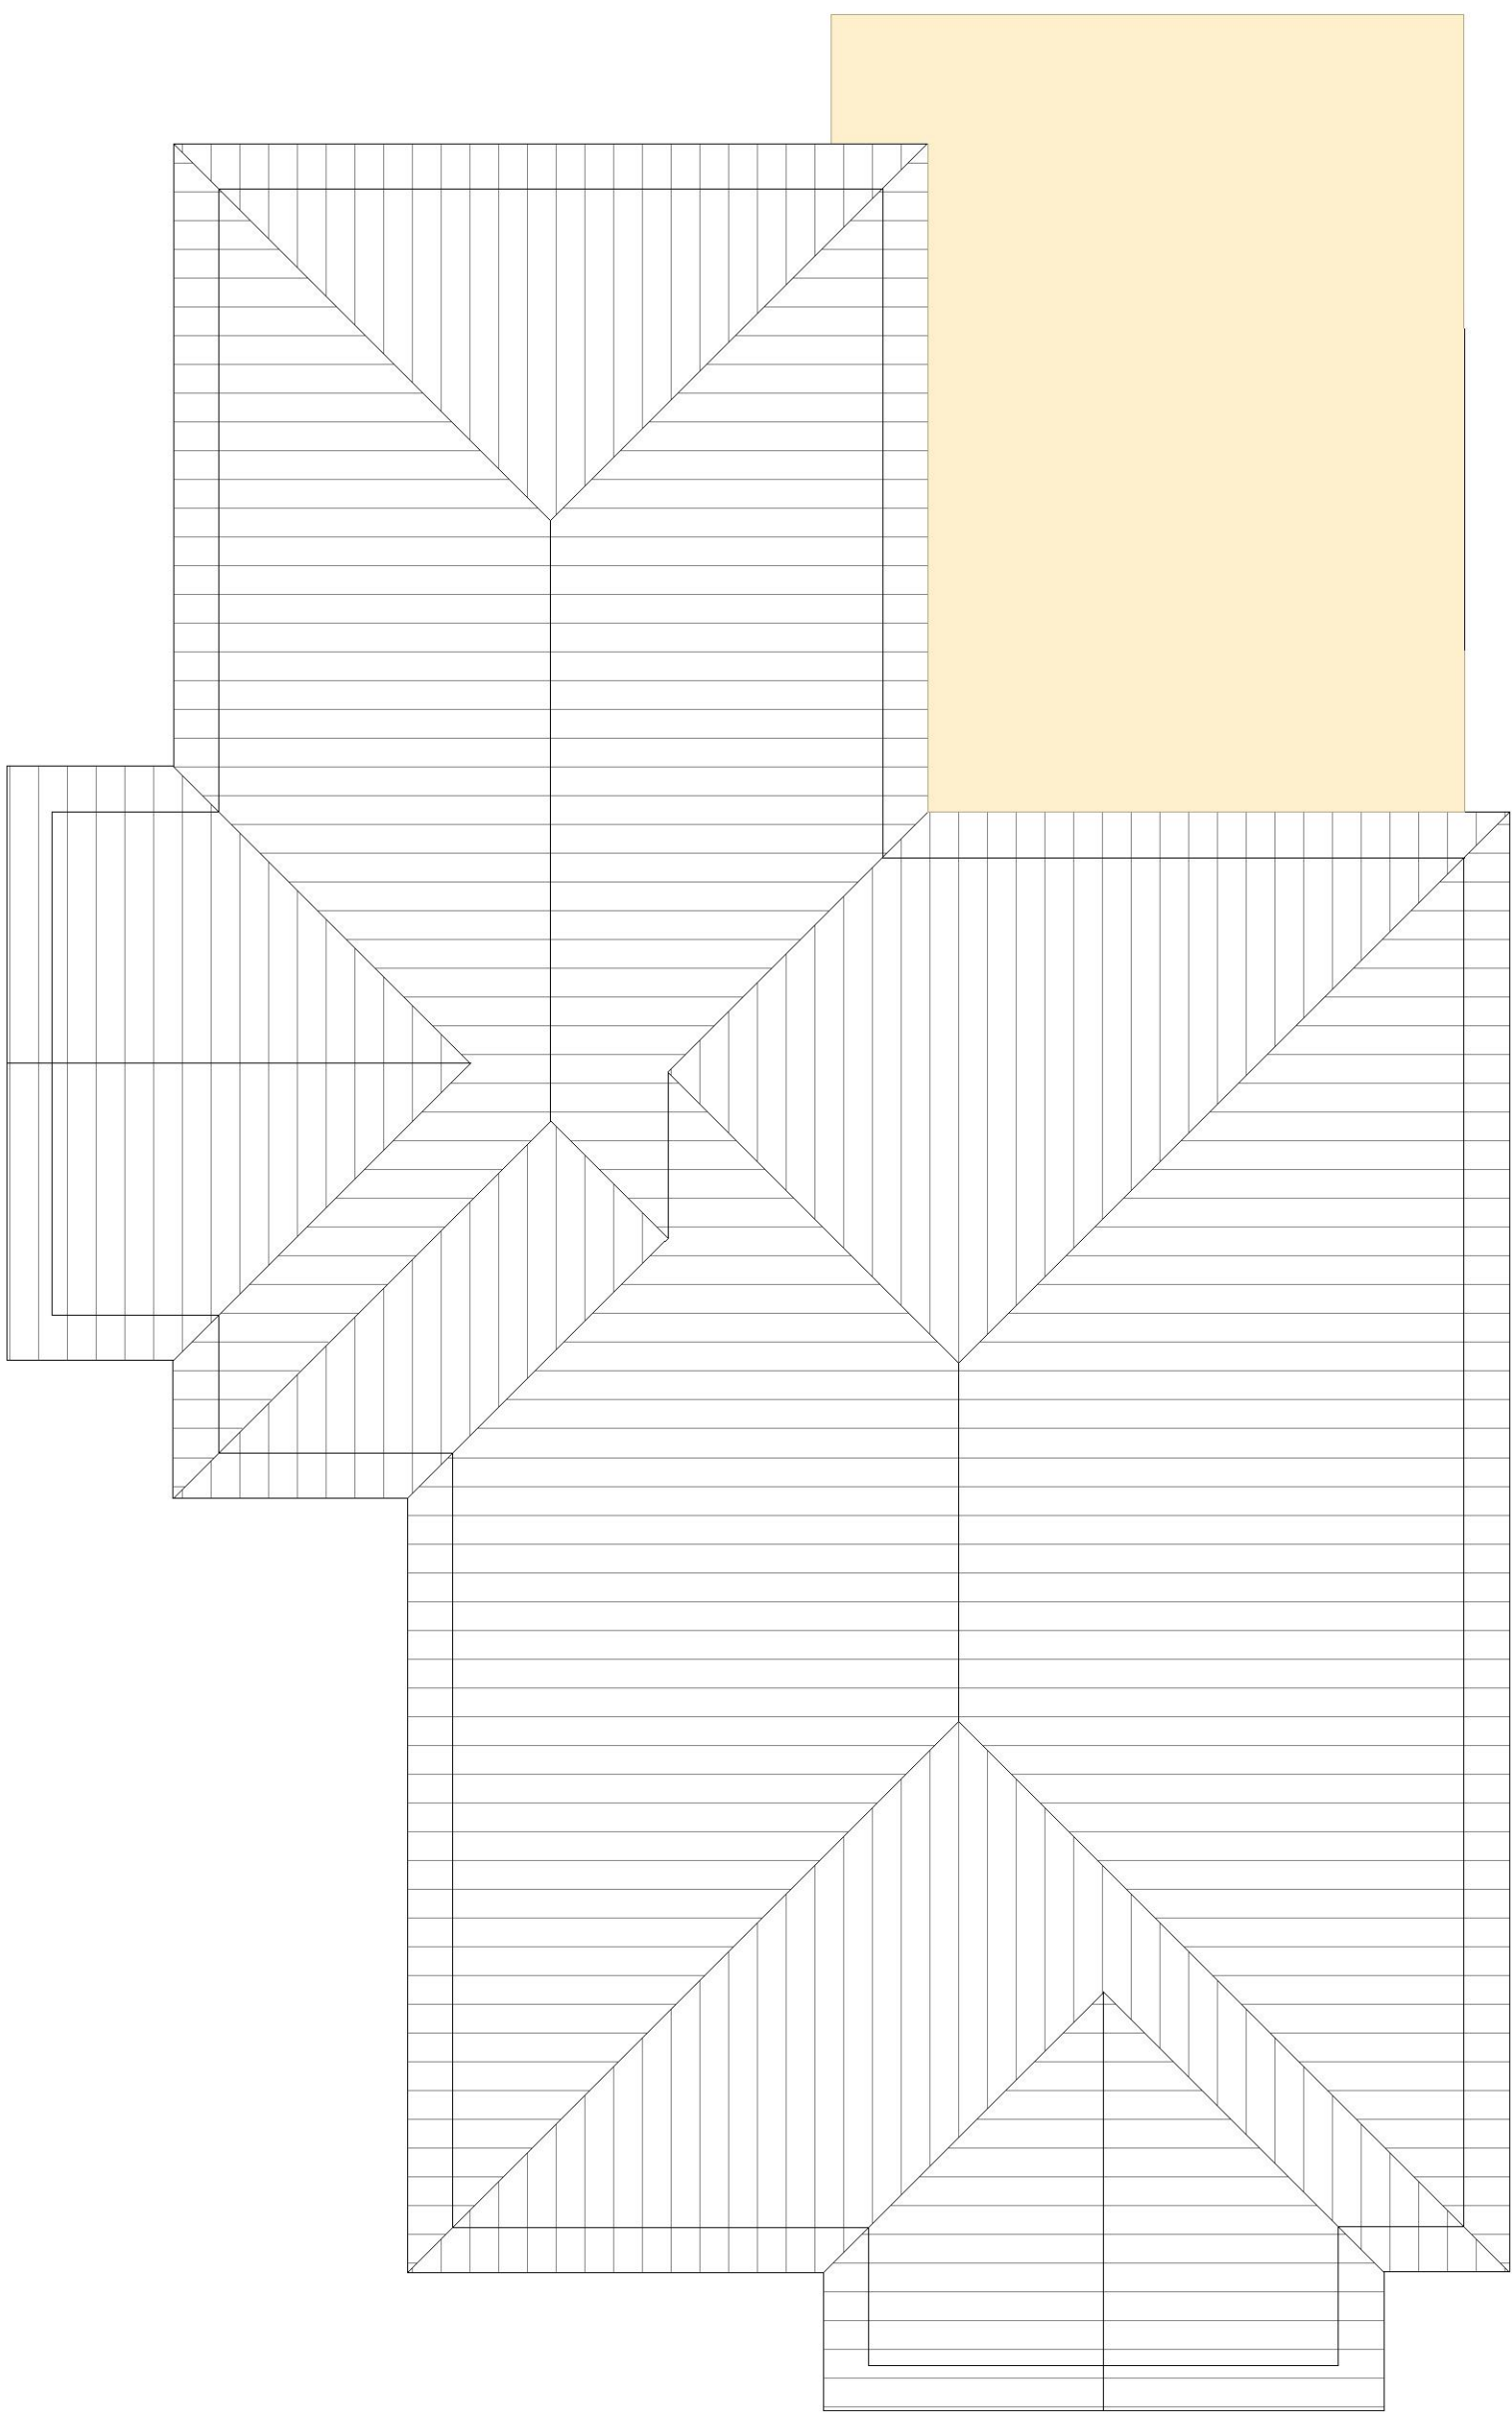

ROOF

 


FRONT ELEVATION

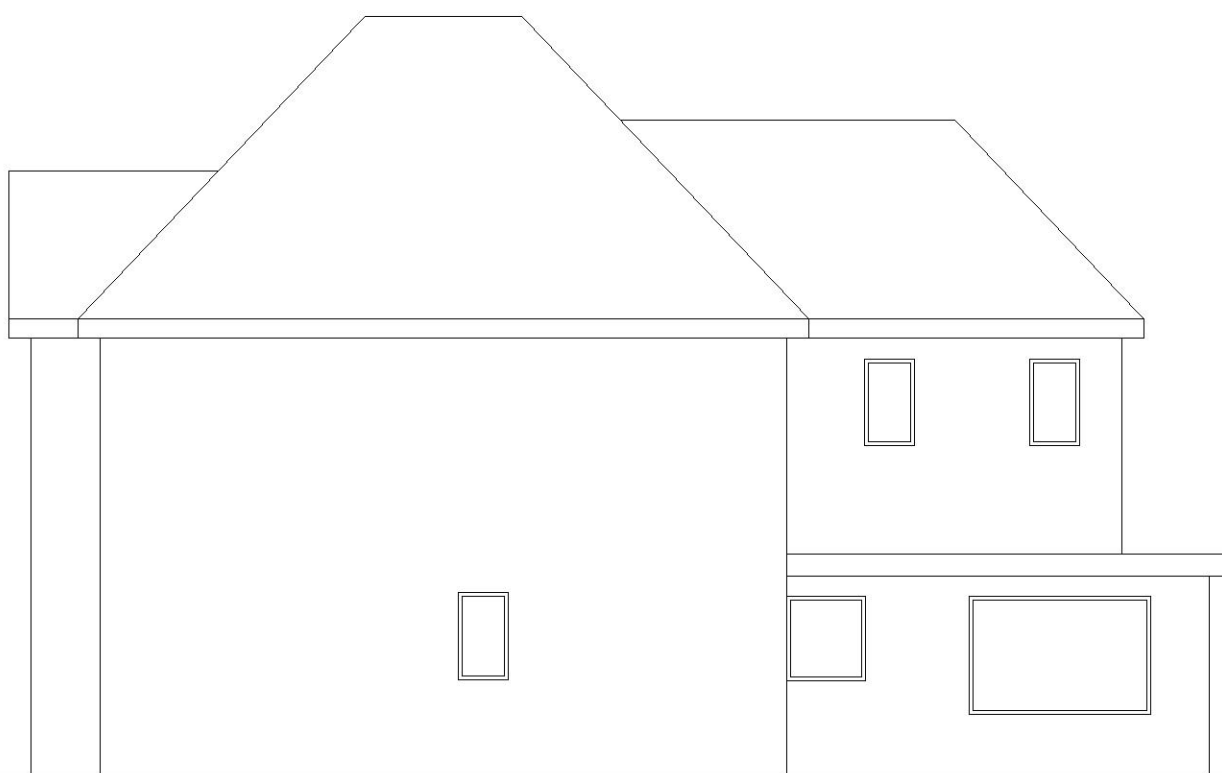


SIDE



REAR ELEVATION

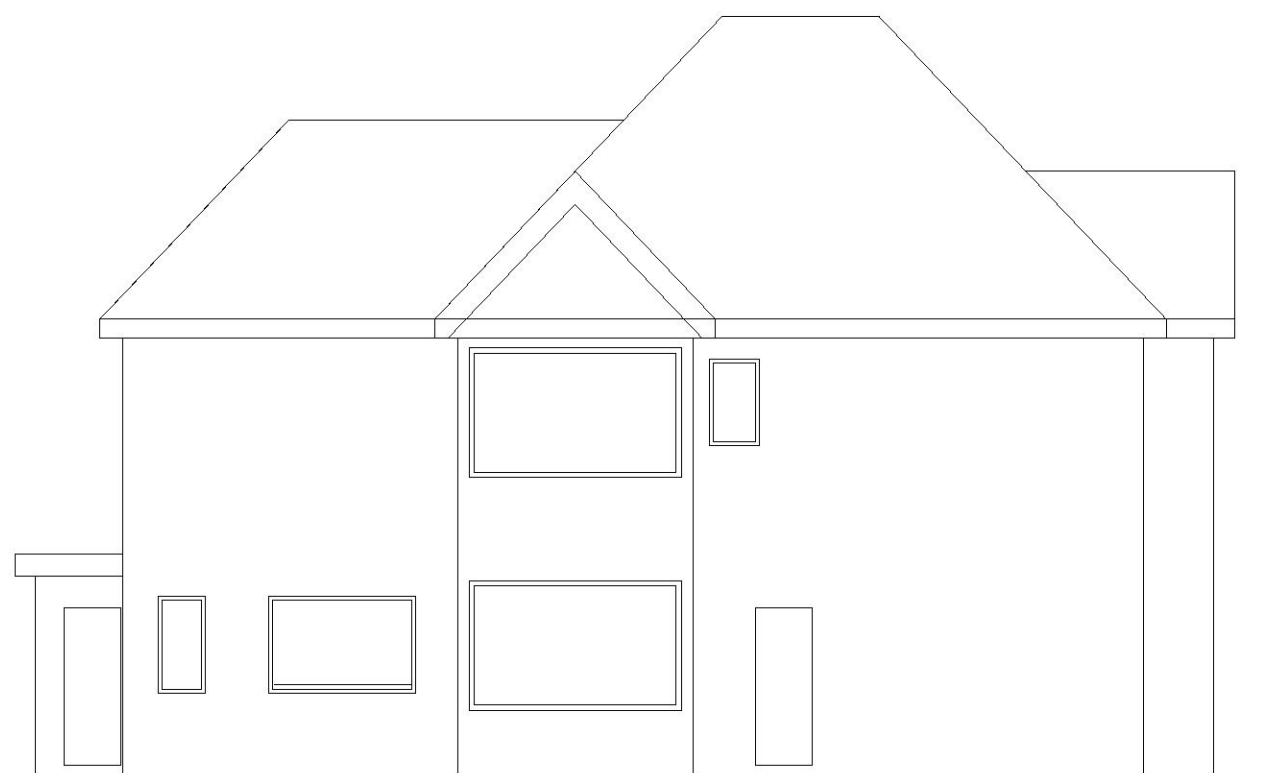

SIDE

 

General Notes

Dimensions shall not be scaled from these drawings in preference to figured dimensions.

Any error or omission shall be reported to the Surveyors before proceeding with the work.

Figured dimensions and levels should be verified by the Contractor on site before construction or manufacture and any discrepancies brought to the attention of the Surveyors.

Copyright for all designs and drawing in whole or in part shall remain with the Surveyors in accordance with The Copyright Act.



85 Great Portland St.
London
W1P 7LT
office@novusarchitecturaldesign.co.uk
www.novusarchitecturaldesign.co.uk

● CHARTERED SURVEYORS
● FIRM PLANNED
● ARCHITECTURAL DESIGN

Client

CHET

Project

57 OSBOURNE ROAD
HORNCHURCH
RM11 1EX


Issue Status

PLANNING


Title

EXISTING PLANS AND ELEVATIONS


Date	Scale	Drawn By	Checked By
OCT 2021	1:100 & 50	J.E.	J.R.S.
Drawing No.	Revision		
2019.142/03	P01		

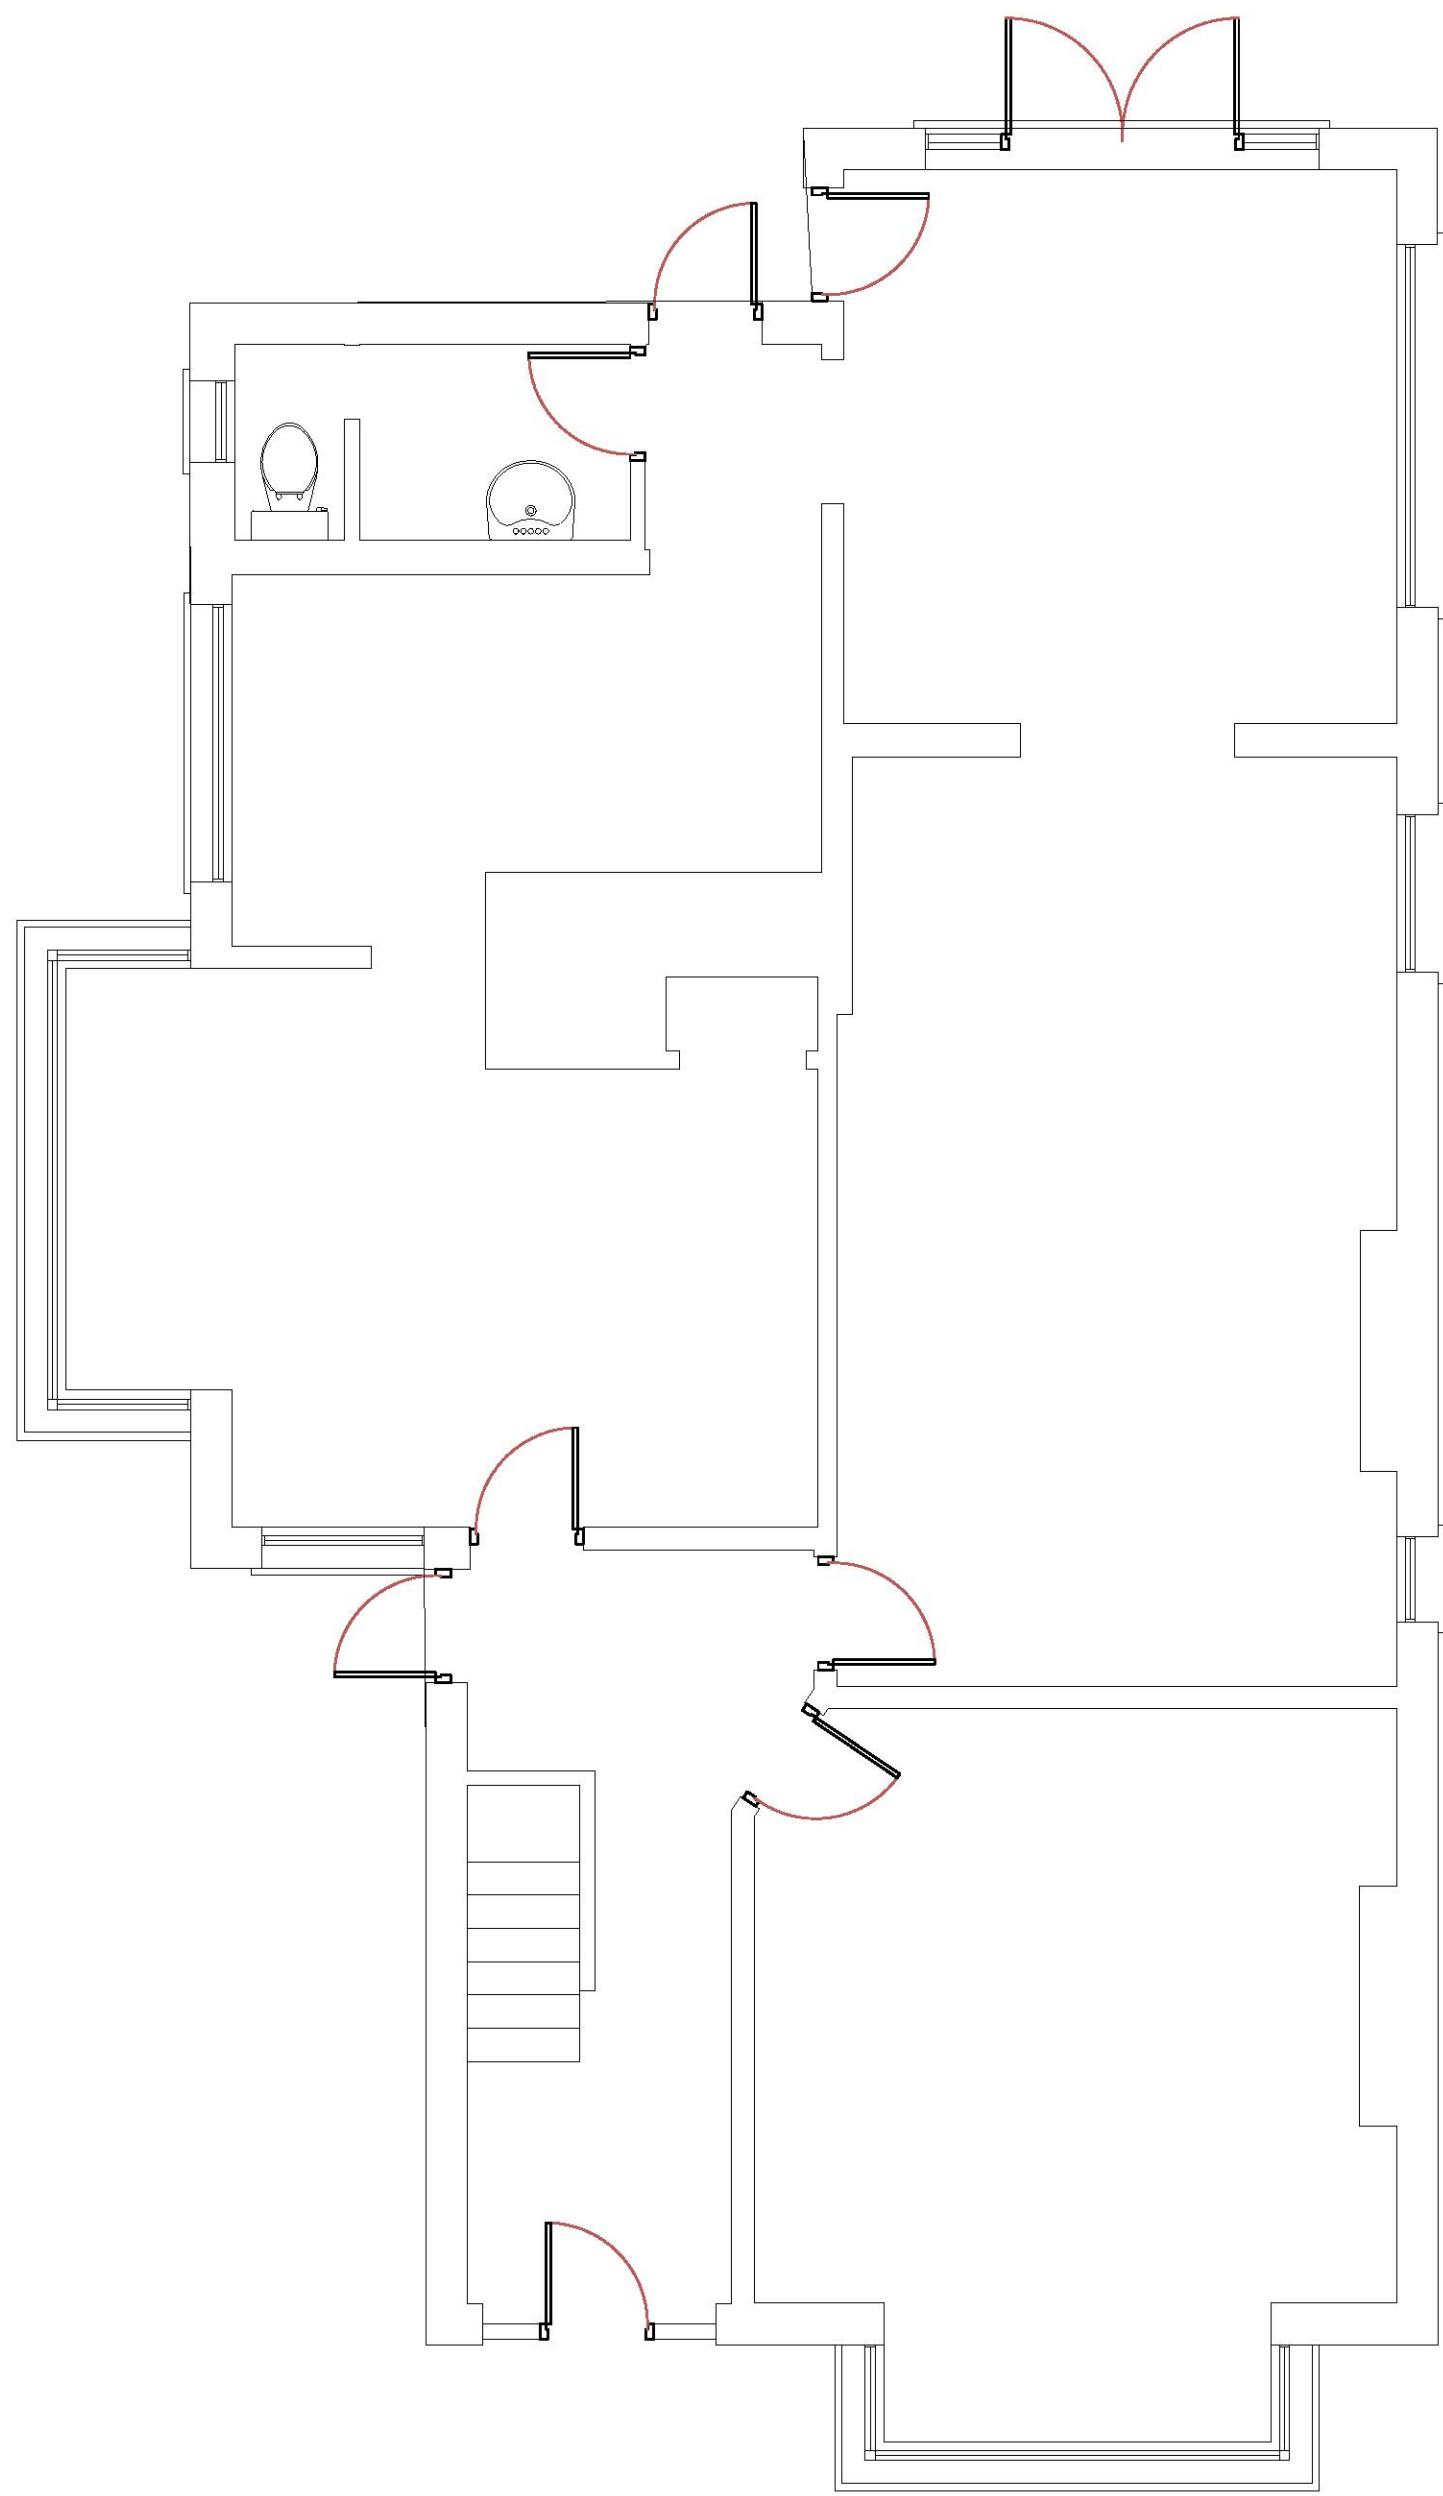


GROUND FLOOR

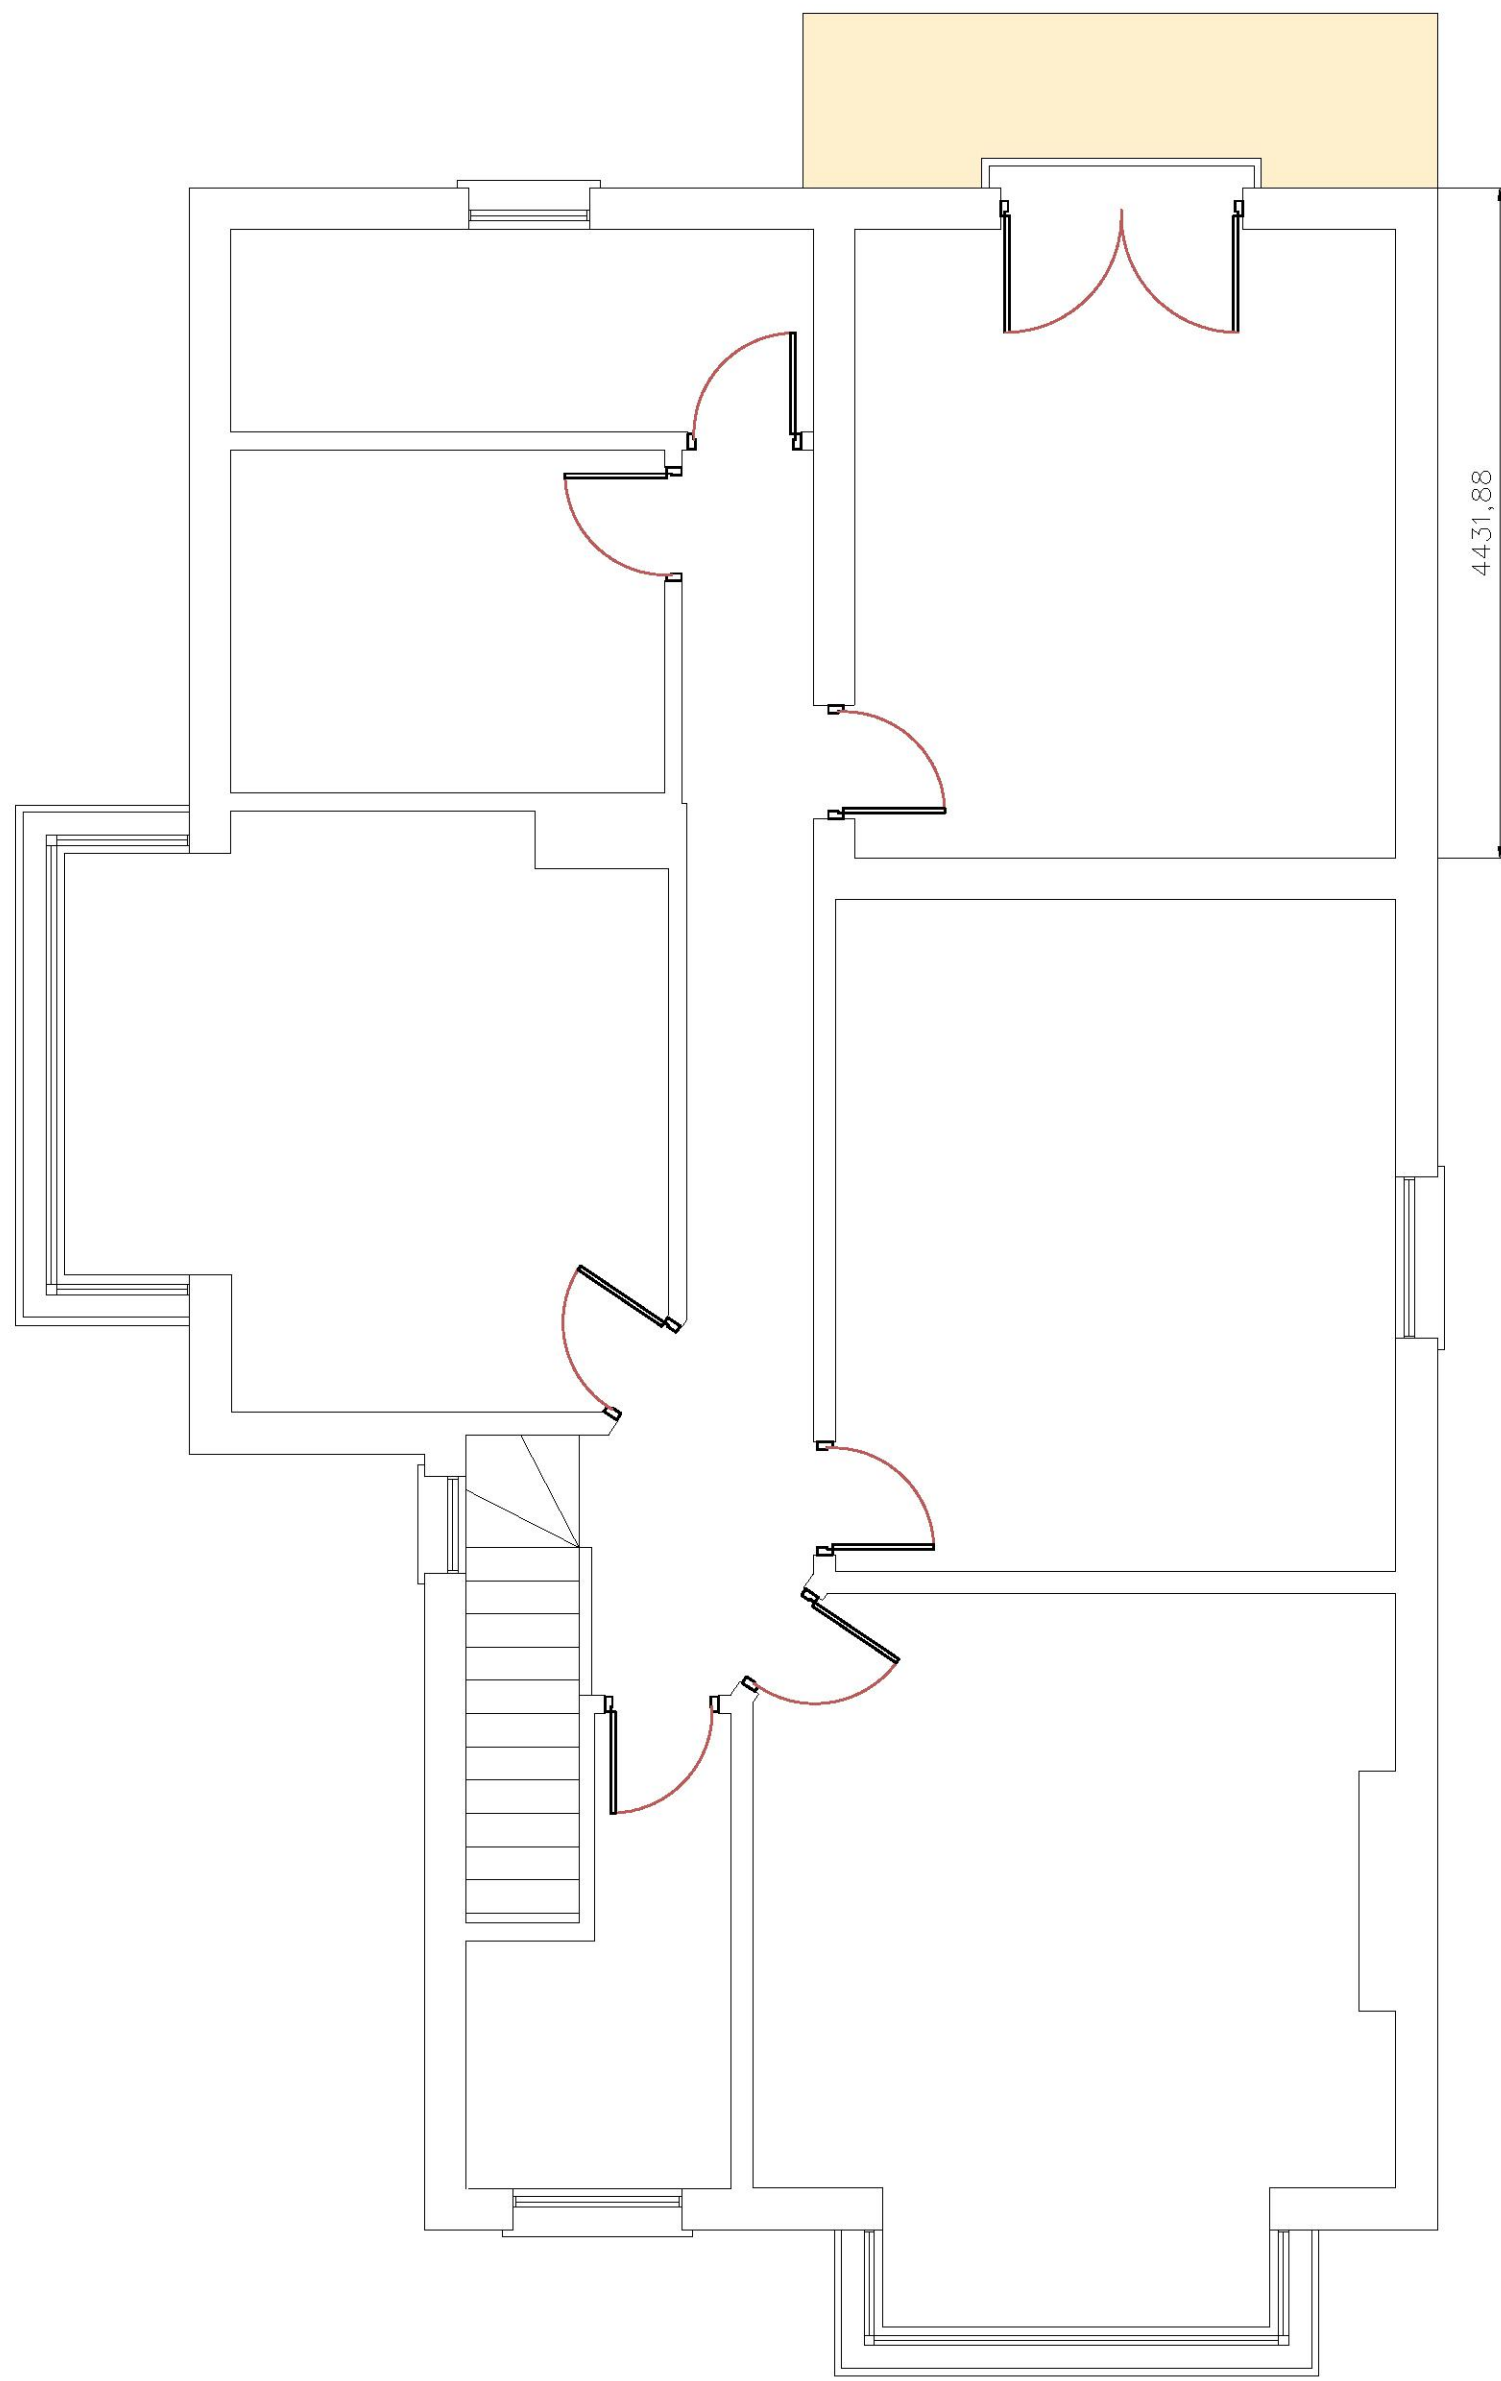


FIRST FLOOR

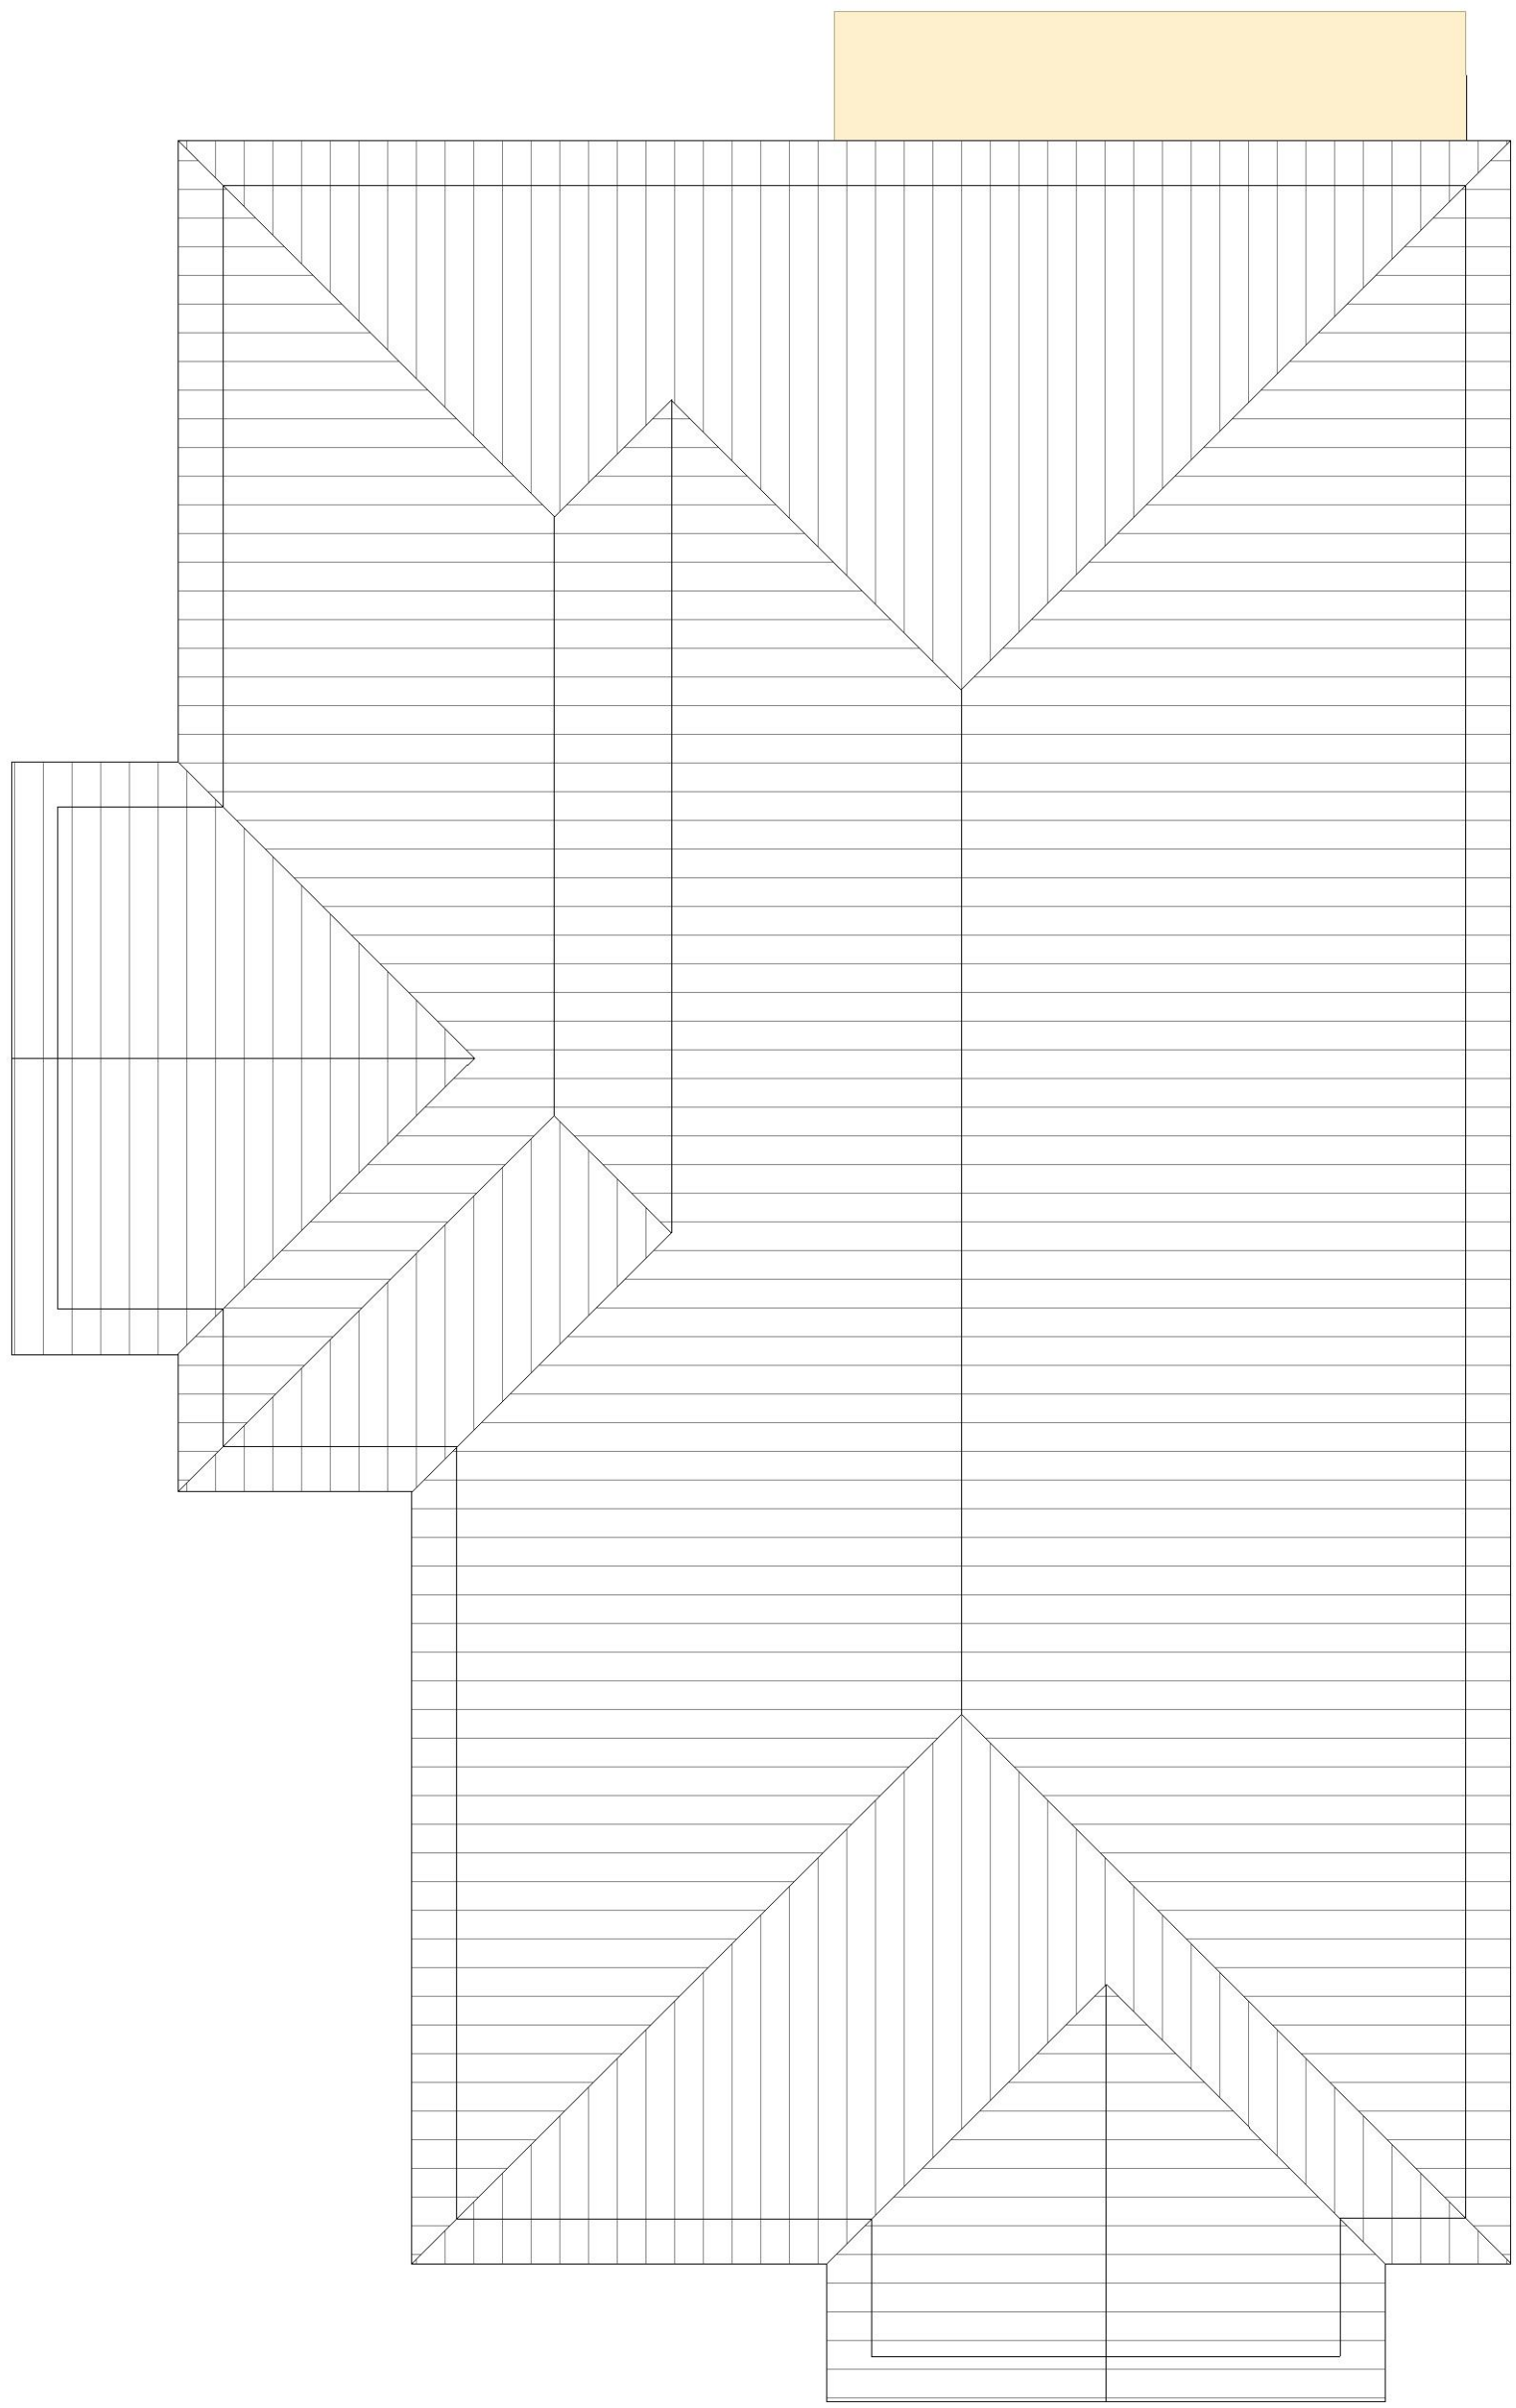

ROOF

 

FRONT ELEVATION

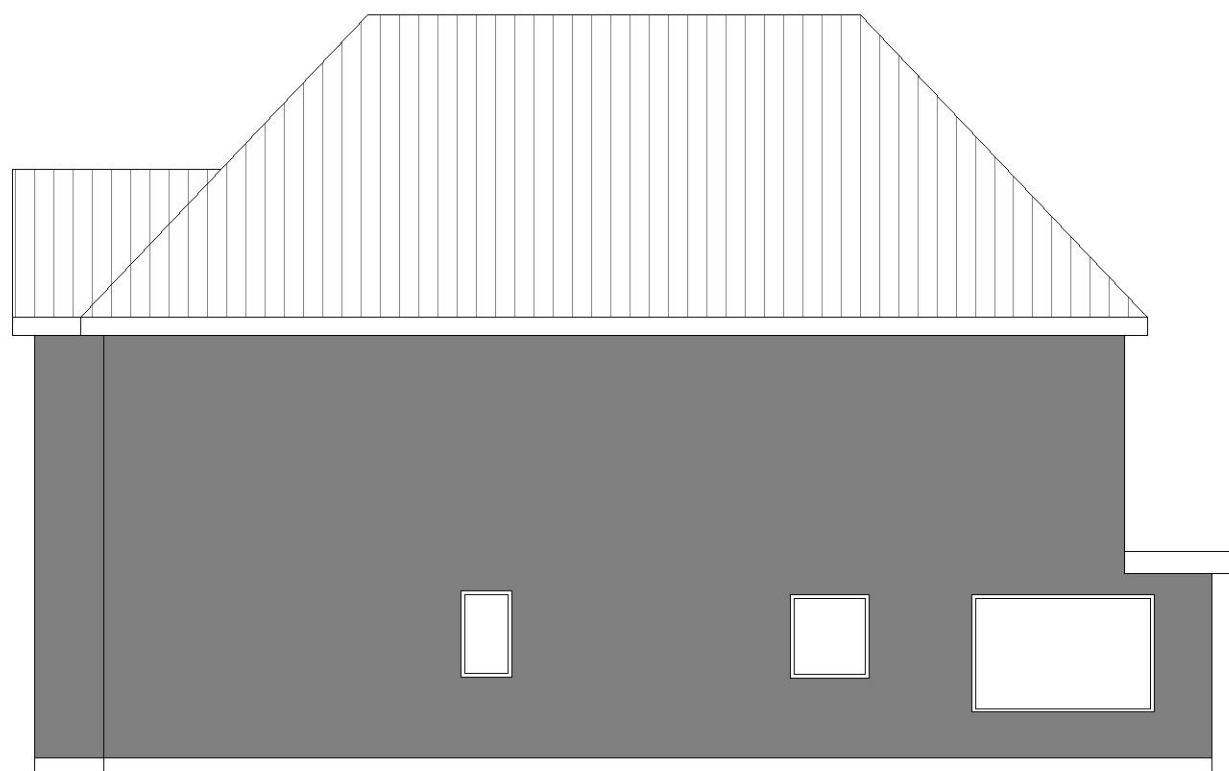


SIDE



REAR ELEVATION



SIDE

 

General Notes

Dimensions shall not be scaled from these drawings in preference to figured dimensions.

Any error or omission shall be reported to the Surveyors before proceeding with the work.

Figured dimensions and levels should be verified by the Contractor on site before construction or manufacture and any discrepancies brought to the attention of the Surveyors.

Copyright for all designs and drawing in whole or in part shall remain with the Surveyors in accordance with The Copyright Act.



NOVUS
ARCHITECTURAL DESIGN

85 Great Portland St.
London
W1P 7LT
www.novusarchitecturaldesign.co.uk

● CHARTERED SURVEYORS
● IOM PLANNED
● REGISTERED DESIGN

Revisions

Client:
CHET

Project:
57 OSBOURNE ROAD
HORNCHURCH
2M11 1EX

Issue Status

Title:
PROPOSED PLANS AND ELEVATIONS
01

Date	Scale	Drawn By	Checked By
OCT 2021	1:100 & 50	J.E.	J.R.S.

Drawing No:
2019.142/04

Revision:
P02