



Principal Consultants:

SpaceShapers
Architects
Project Managers
Environmental Design

info@SpaceShapersArchitects.com
www.SpaceShapersArchitects.com
No.77, London, W4 2SD, UK



Notes:

ALL FIGURED DIMENSIONS TO BE CHECKED
ON SITE BY CONTRACTOR BEFORE
COMMENCING WORK.

NO DIMENSIONS TO BE SCALED FROM THIS
DRAWING.

INFRASTRUCTURE BELOW GROUND NOT
CONFIRMED.

Project:

7 Lodge Lane,
Romford,
RM5 2LJ

Client:

Mr & Mrs Madembo

Rev.	Drn by	Date	Comments	Chk by	Date
01	JT	01/10/21	INFORMATION	VP	01/10/21
02	JT	04/11/21	INFORMATION	VP	04/11/21

Title


PLANS
EXISTING

Drawn By JT	Date 01/10/21
Checked By VP	Date 01/10/21


Scale

1:150 @ A3
1:75 @ A1


File Number A0411-100	Revision 02
--------------------------	----------------

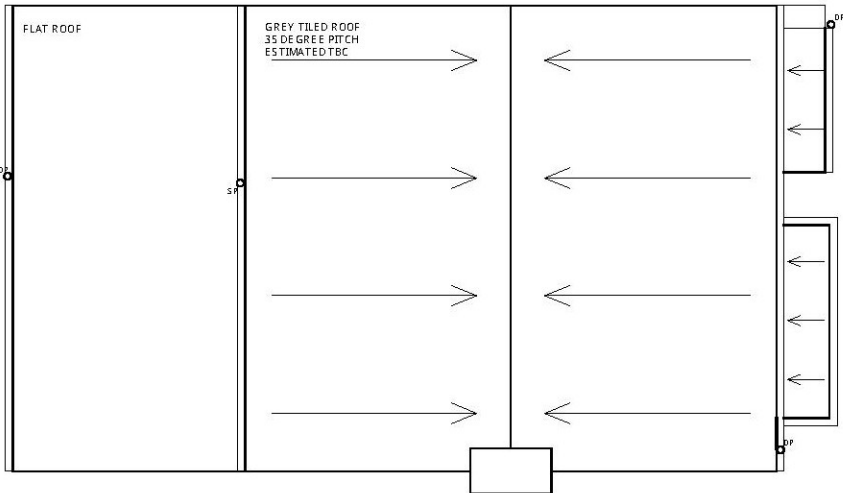

EXISTING
ROOF PLAN

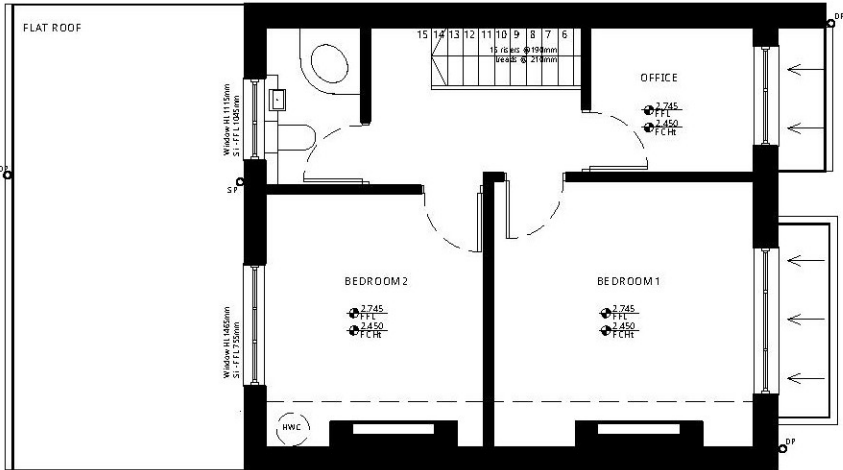

EXISTING
1ST FLOOR PLAN

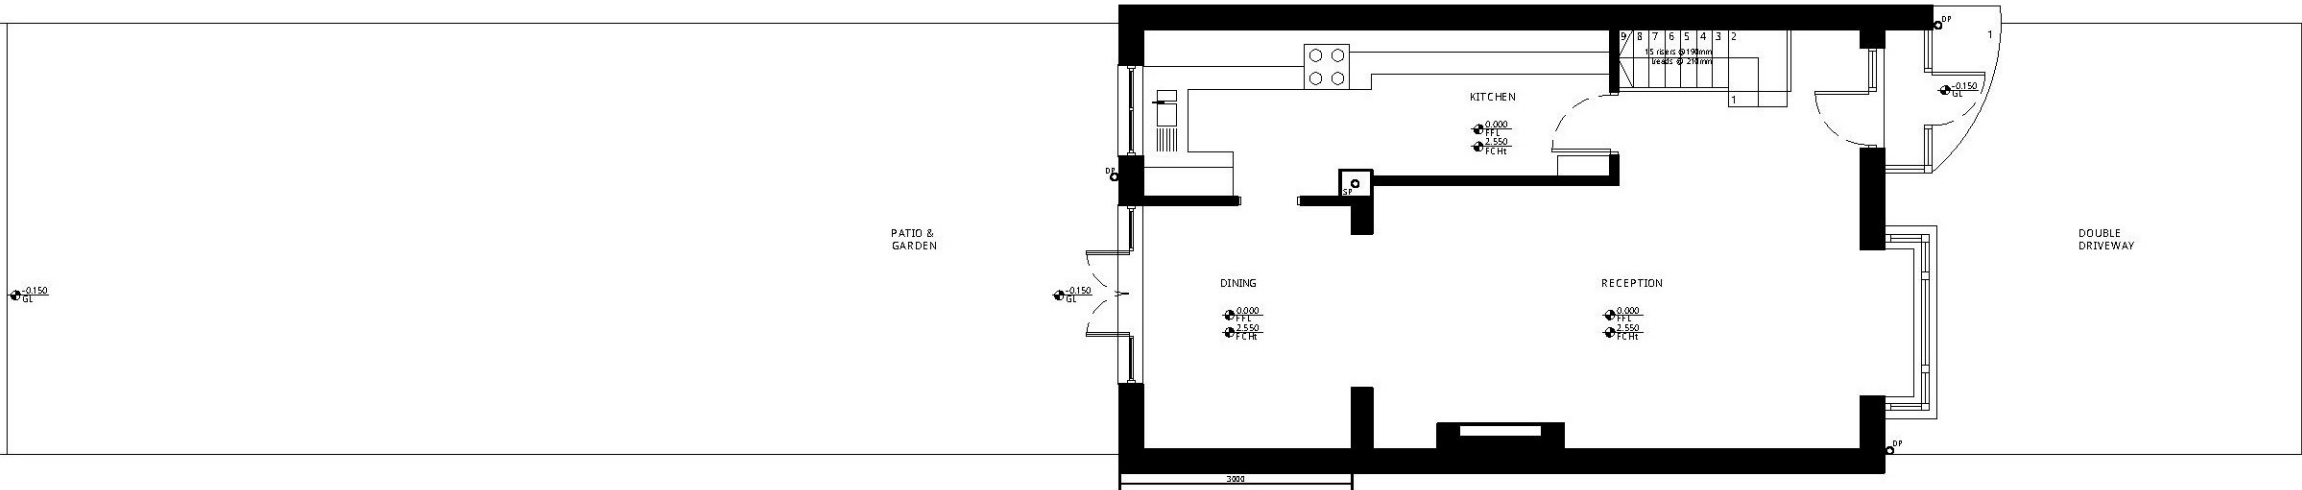

EXISTING
SITE & GROUND FLOOR PLAN



Principal Consultants:

S paceS hapers
Architects
Project Managers
Environmental Design

info@S paceS hapersArchitects.com
www.S paceS hapersArchitects.com
No.77, London, W4 2S D, UK



Notes:

ALL FIGURED DIMENSIONS TO BE CHECKED
ON SITE BY CONTRACTOR BEFORE
COMMENCING WORK.

NO DIMENSIONS TO BE SCALED FROM THIS
DRAWING.

INFRASTRUCTURE BELOW GROUND NOT
CONFIRMED.

Project:

7 Lodge Lane,
Romford,
RM5 2LJ

Client:

Mr & Mrs Madembo

Rev.	Drn by	Date	Comments	Chk by	Date
01	JT	01/10/21	INFORMATION	VP	01/10/21
02	JT	04/11/21	INFORMATION	VP	04/11/21


Title

PLANS
PROPOSED


Drawn By JT	Date 01/10/21
Checked By VP	Date 01/10/21

Scale	1:150 @ A3
	1:75 @ A1


File Number A0411-110	Revision 02
--------------------------	----------------

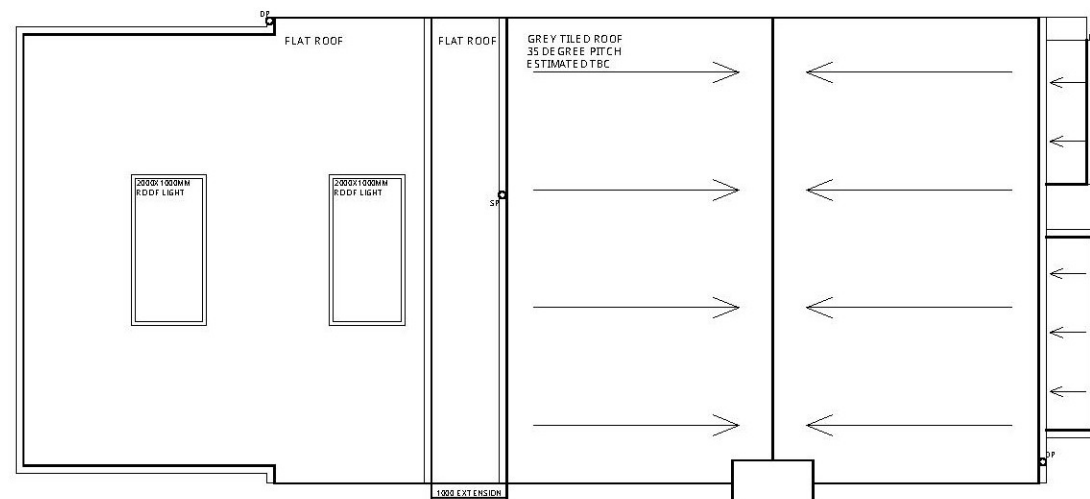

PROPOSED
ROOF PLAN

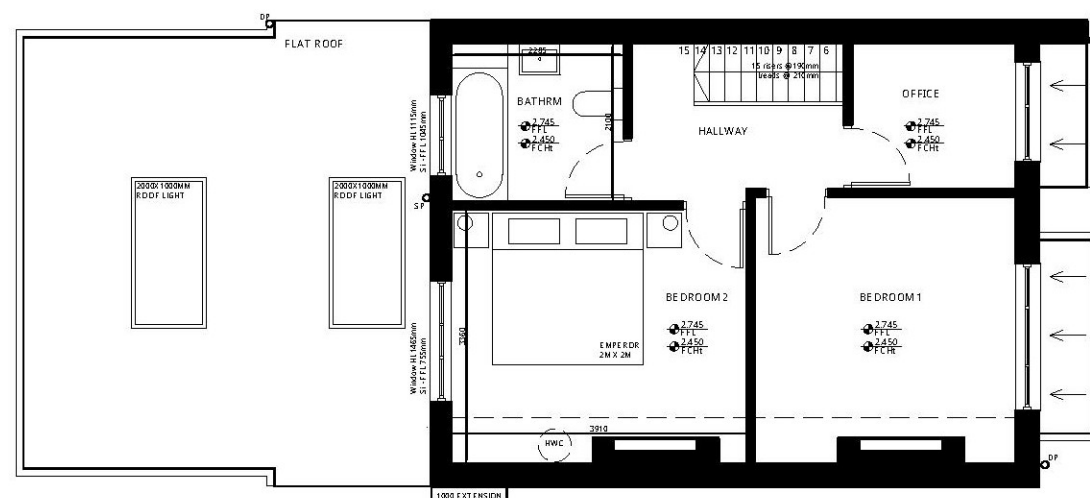

PROPOSED
1ST FLOOR PLAN

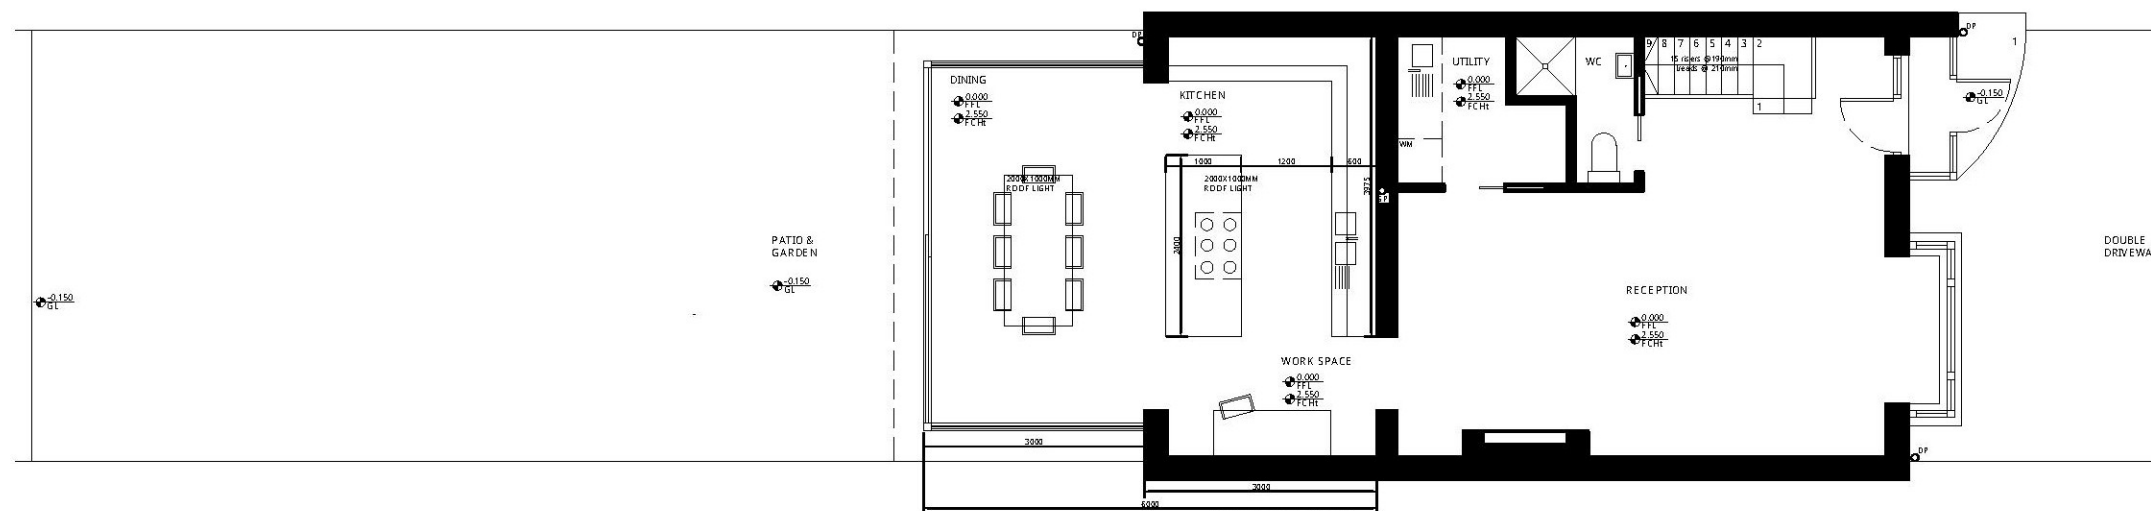

PROPOSED
SITE & GROUND FLOOR PLAN

BLOCK/SITE PLAN
AREA 90m x 90m
SCALE 1:500 on A4
CENTRE COORDINATES: 549203, 191040



Supplied by Streetwise Maps Ltd
www.streetwise.net
Licence No: 100047474
11/11/2021 08:47:01

Principal Consultants:

SpaceShapers
Architects
Project Managers
Environmental Design

info@SpaceShapersArchitects.com
www.SpaceShapersArchitects.com
No.77, London, W4 2SD, UK



Notes:

ALL FIGURED DIMENSIONS TO BE CHECKED
ON SITE BY CONTRACTOR BEFORE
COMMENCING WORK.

NO DIMENSIONS TO BE SCALED FROM THIS
DRAWING.

INFRASTRUCTURE BELOW GROUND NOT
CONFIRMED.

Project:

7 Lodge Lane,
Romford,
RM5 2LJ

Client:

Mr & Mrs Madembo

Rev.	Drn by	Date	Comments	Chk by	Date
01	JT	01/10/21	INFORMATION	VP	01/10/21
02	JT	04/11/21	INFORMATION	VP	04/11/21

Title

ELEVATIONS EXISTING

Drawn By JT	Date 01/10/21
Checked By VP	Date 01/10/21


Scale

1:150 @ A3
1:75 @ A1


File Number A0411-200	Revision 02
--------------------------	----------------



EXISTING
REAR ELEVATION

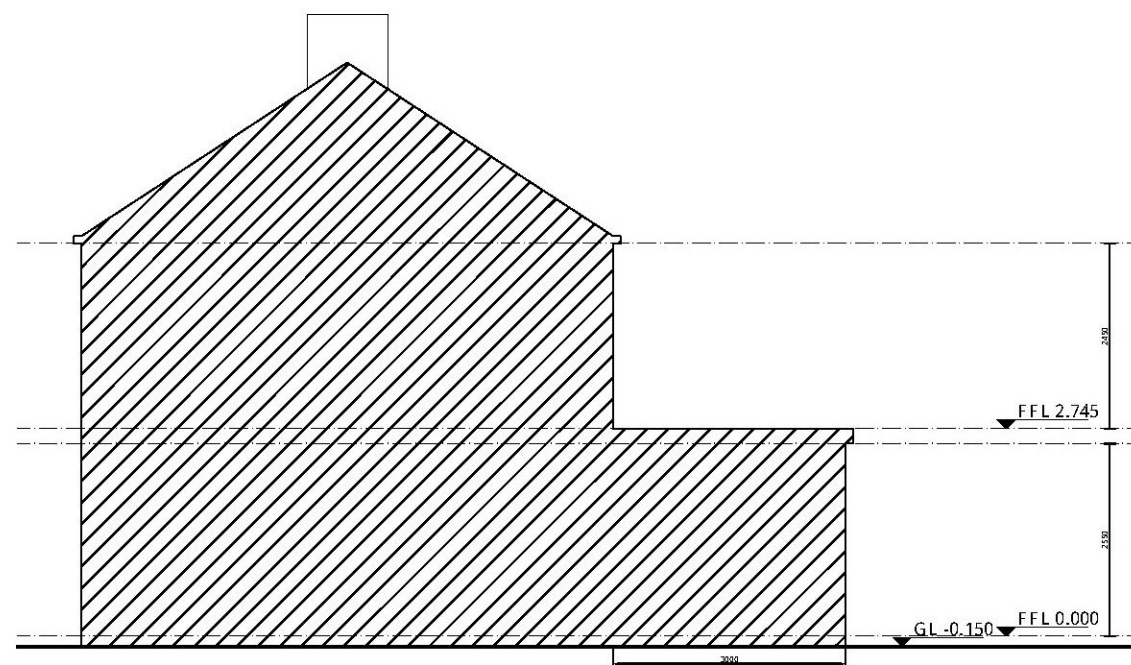

EXISTING NORTH
SIDE ELEVATION

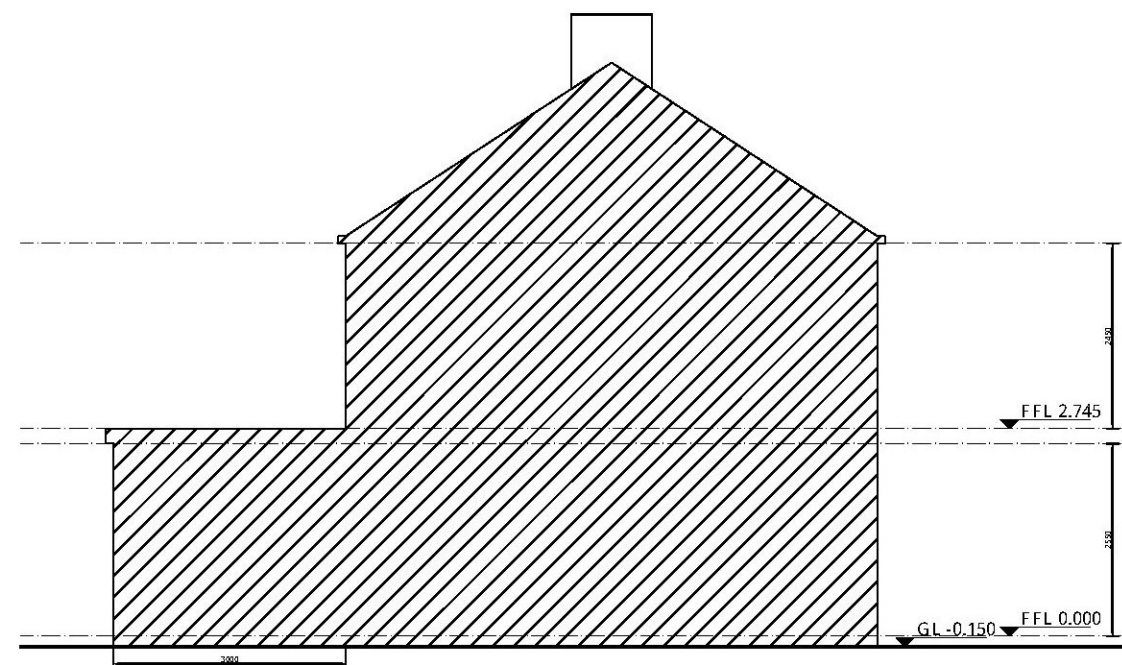

EXISTING SOUTH
SIDE ELEVATION

Principal Consultants:

SpaceShapers
Architects
Project Managers
Environmental Design

info@SpaceShapersArchitects.com
www.SpaceShapersArchitects.com
No.77, London, W4 2SD, UK



Notes:

ALL FIGURED DIMENSIONS TO BE CHECKED
ON SITE BY CONTRACTOR BEFORE
COMMENCING WORK.

NO DIMENSIONS TO BE SCALED FROM THIS
DRAWING.

INFRASTRUCTURE BELOW GROUND NOT
CONFIRMED.

Project:

7 Lodge Lane,
Romford,
RM5 2LJ

Client:

Mr & Mrs Madembo

Rev.	Drn by	Date	Comments	Chk by	Date
01	JT	01/10/21	INFORMATION	VP	01/10/21
02	JT	04/11/21	INFORMATION	VP	04/11/21

Title

ELEVATIONS PROPOSED

Drawn By JT	Date 01/10/21
Checked By VP	Date 01/10/21


Scale

1:150 @ A3
1:75 @ A1


File Number	Revision
A0411-210	02



PROPOSED
REAR ELEVATION

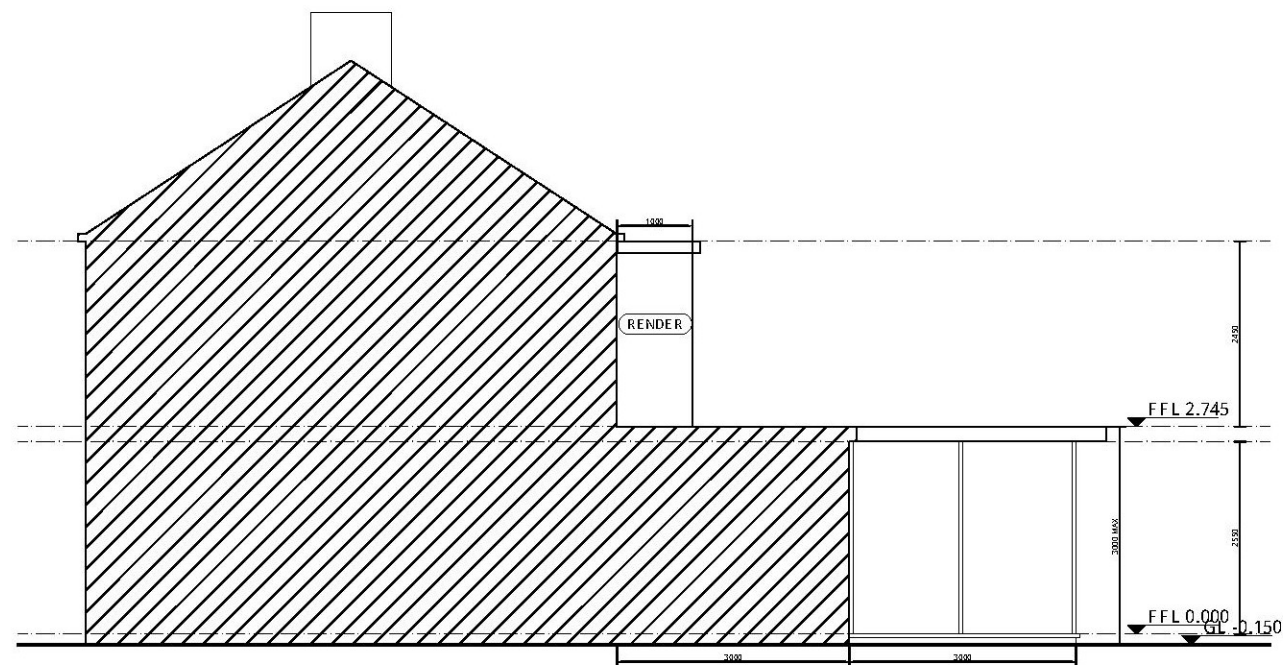

PROPOSED NORTH
SIDE ELEVATION

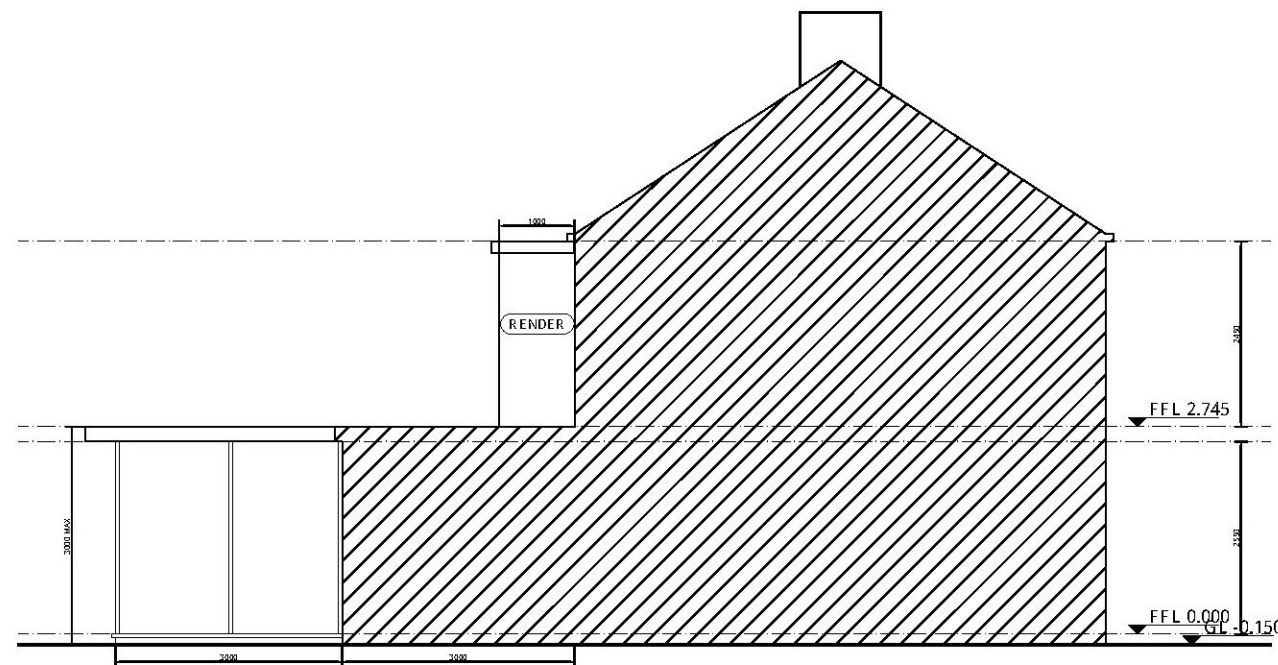

PROPOSED SOUTH
SIDE ELEVATION