




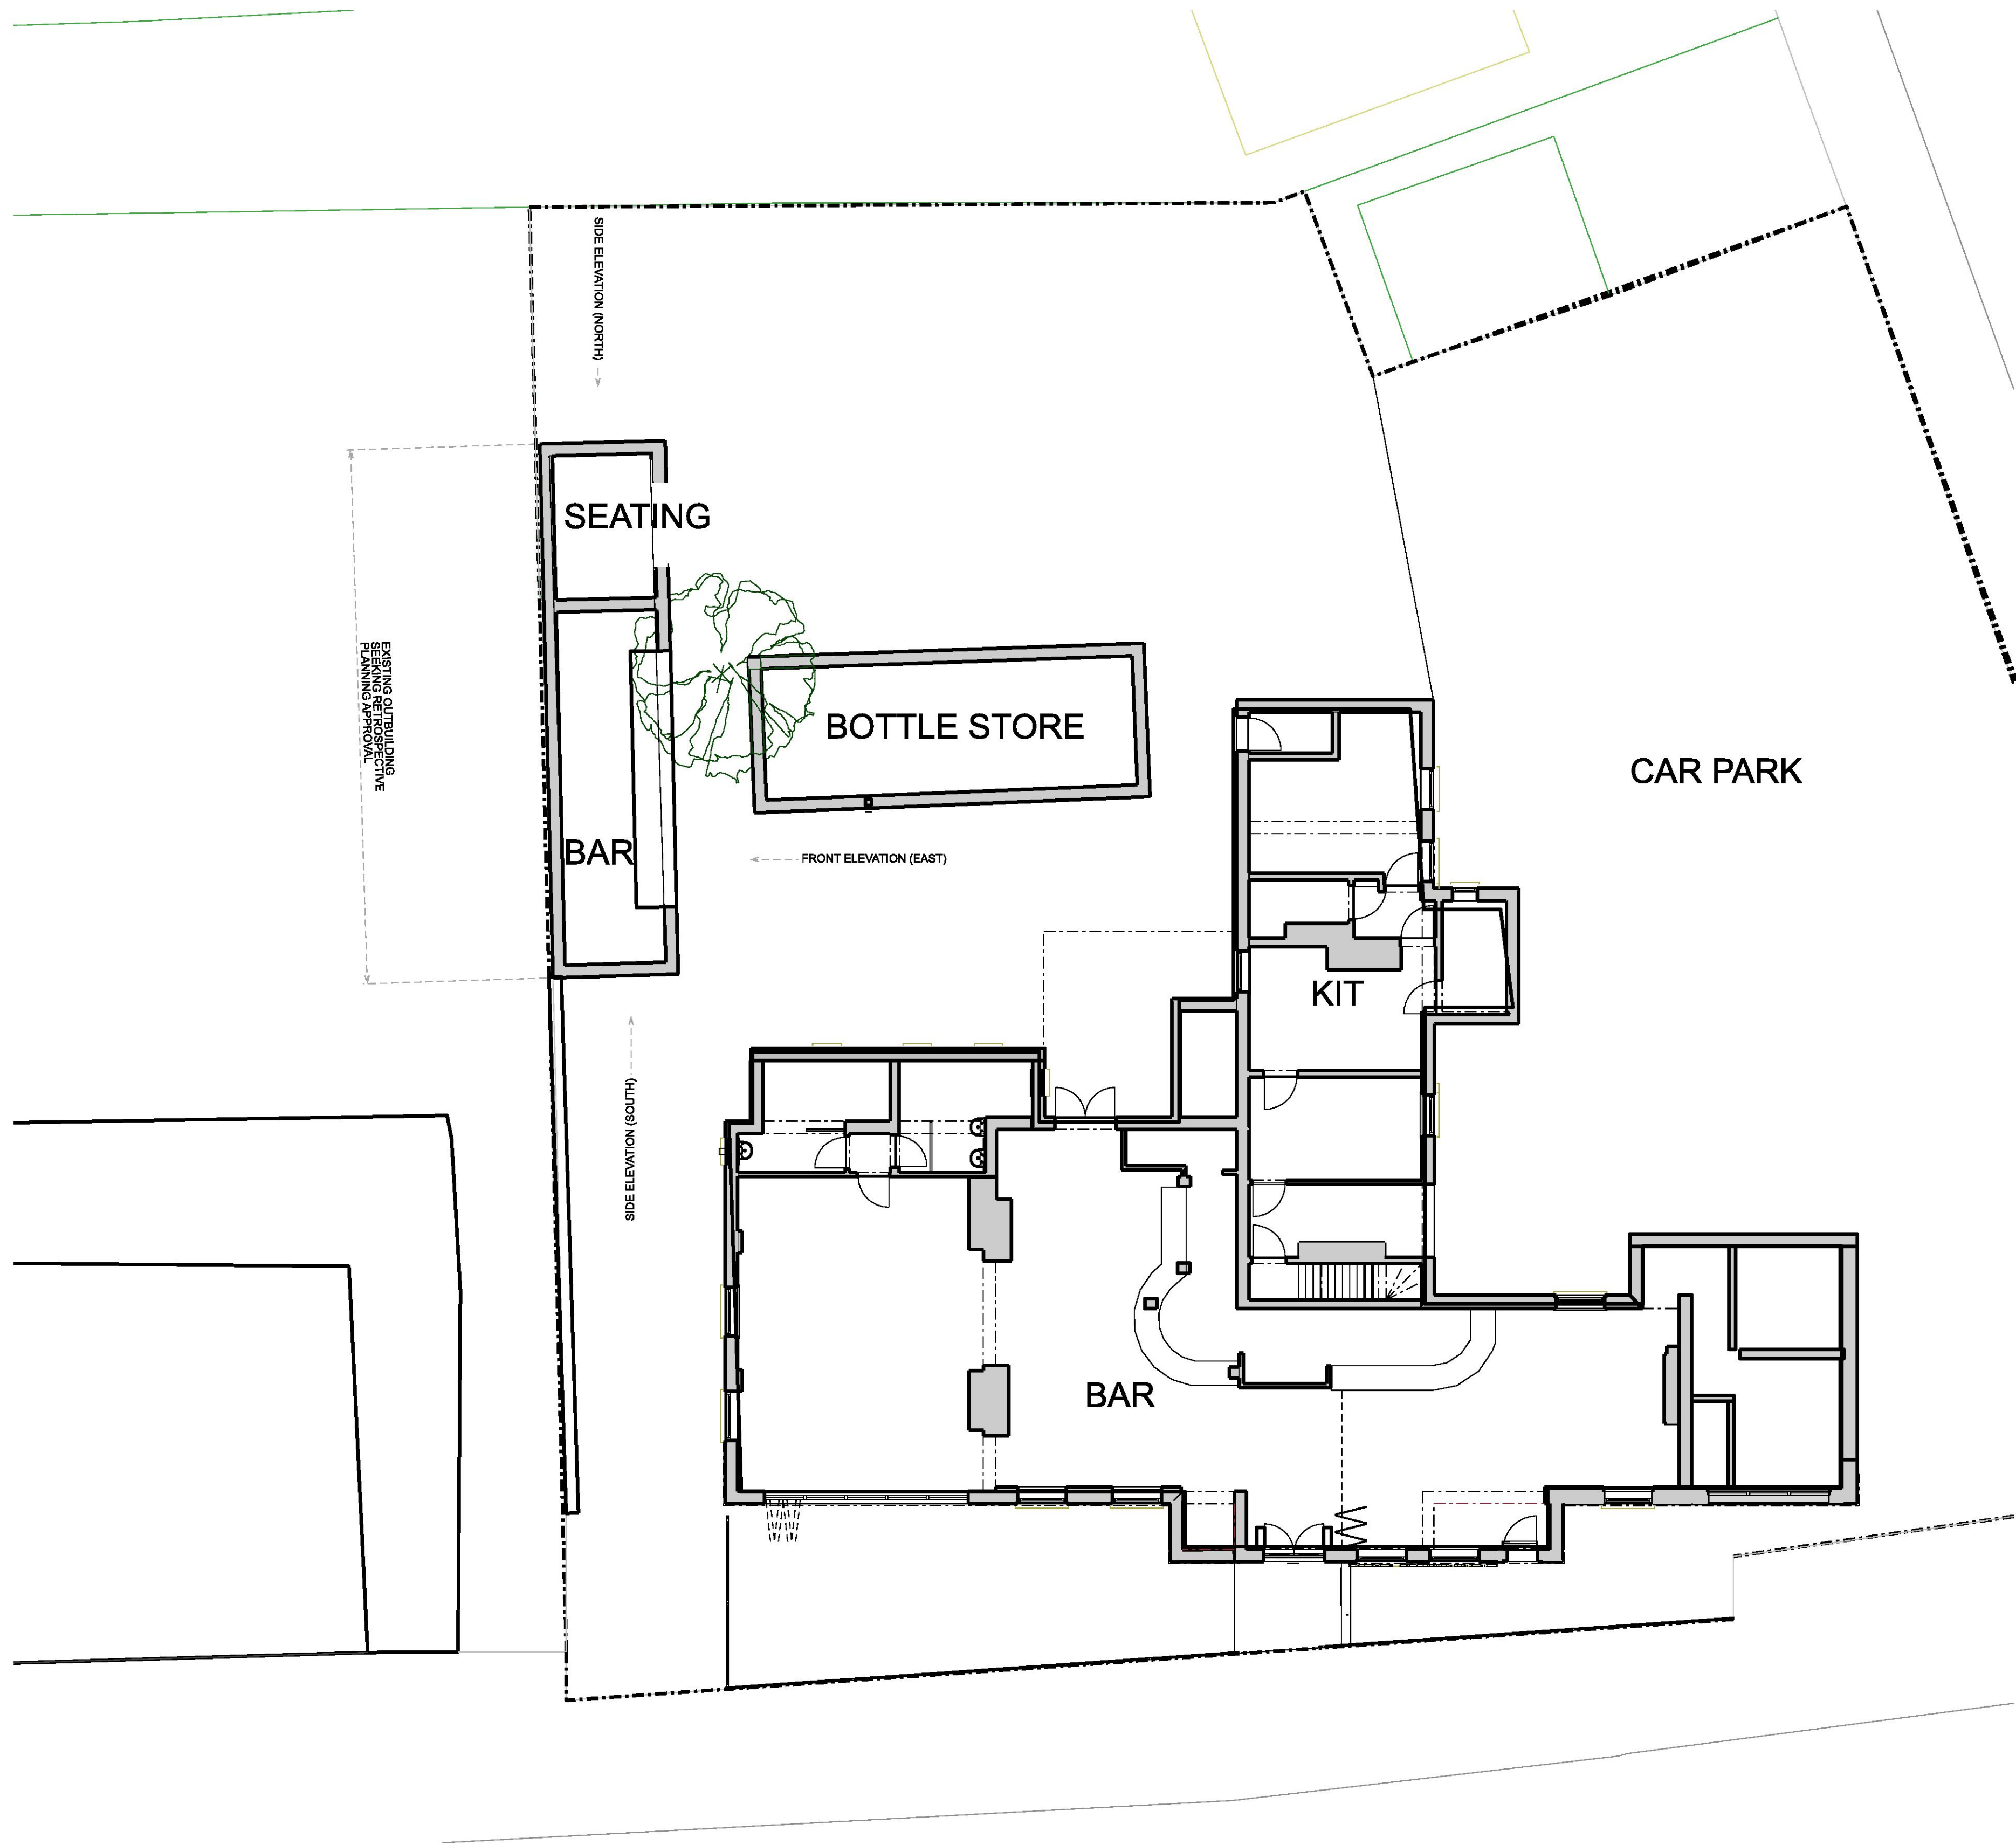


GROUND FLOOR PLAN

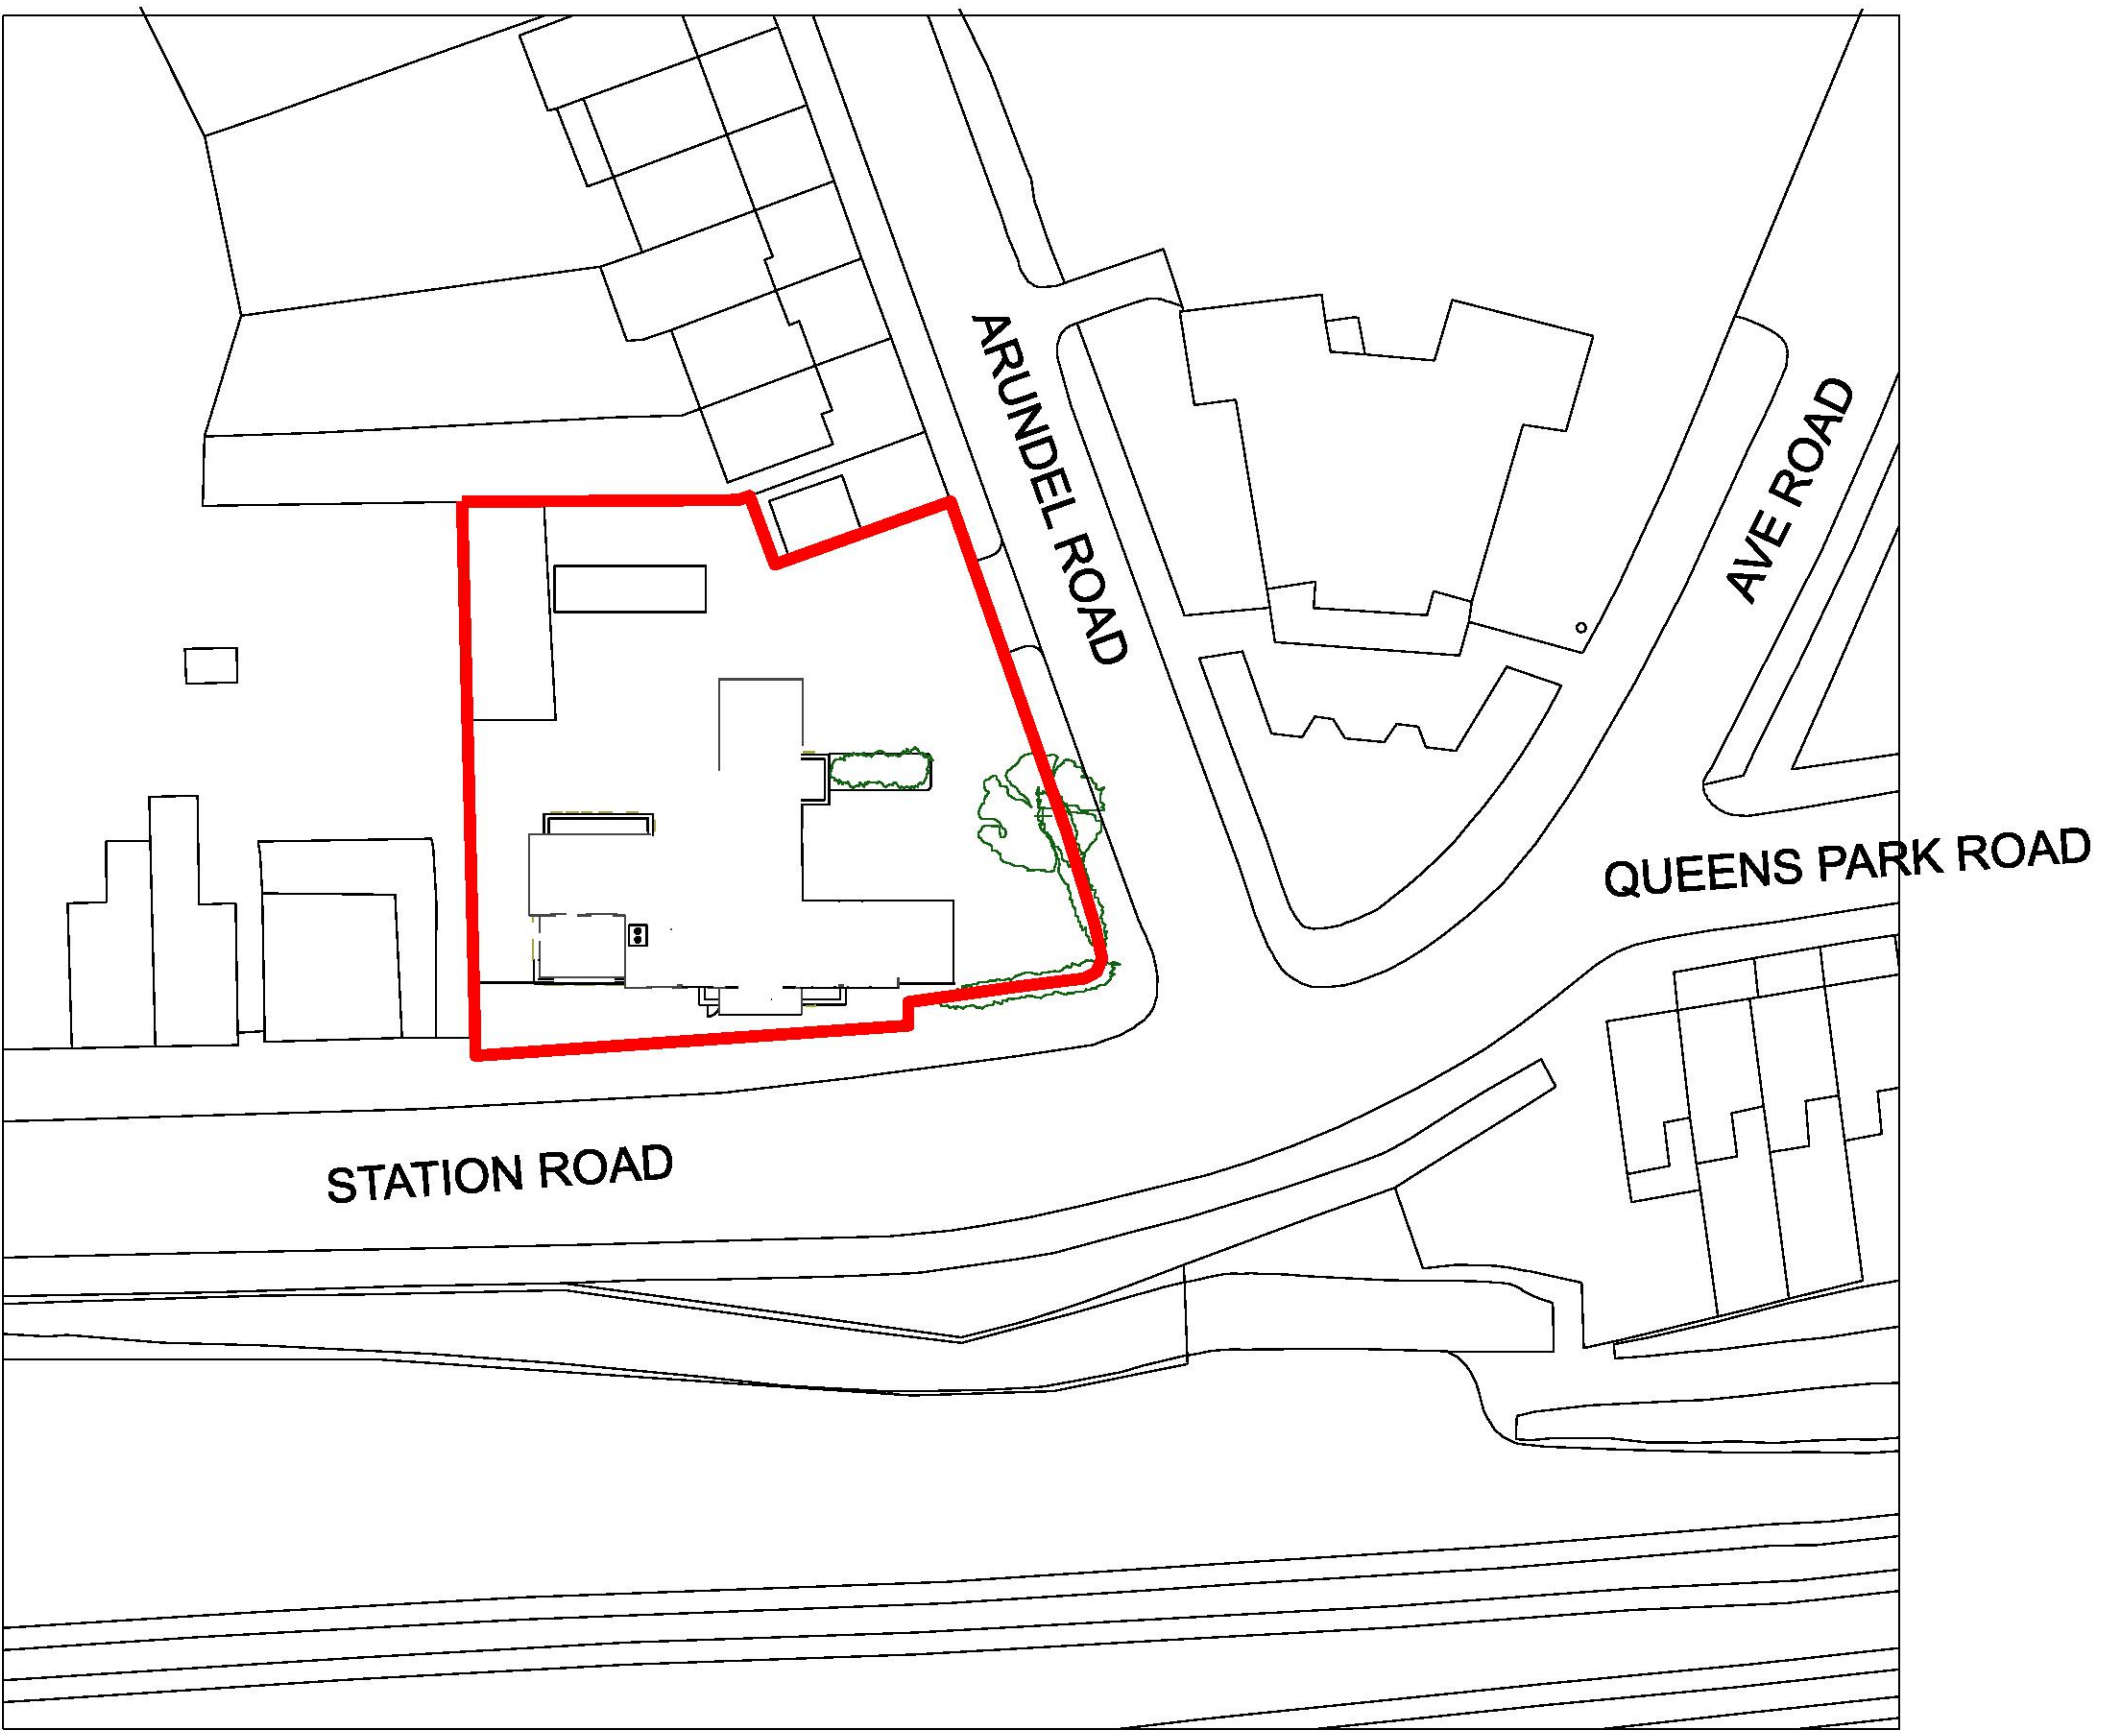



LOCATION PLAN (1:500)

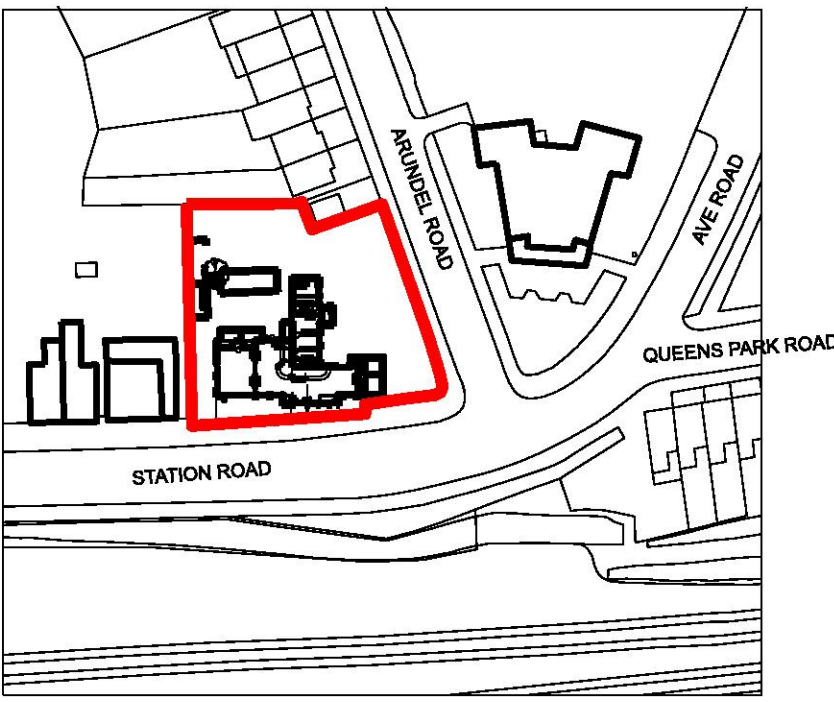


LOCATION PLAN (1:1250)

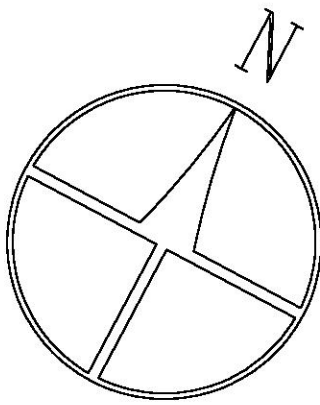

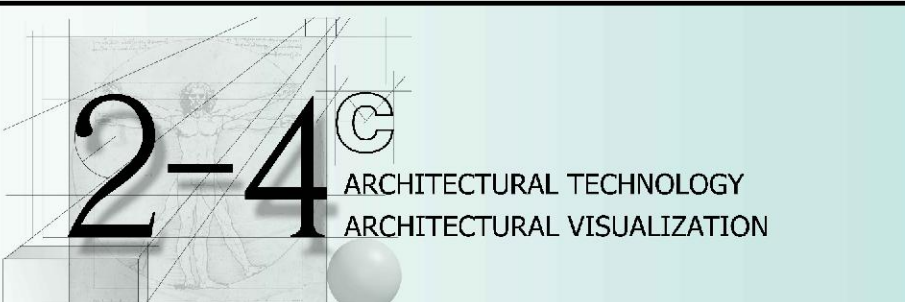 2-4c JUBILEE HOUSE, 3 THE DRIVE, BRENTWOOD, ESSEX, CM13 3F Telephone: 01277 725252 mail to: info@2-4c.co.uk http://www.2-4c.co.uk	DRAWING EXISTING OUTBUILDING	SITE & LOCATION & GROUND FLOOR PLANS	
		PROJECT ADDRESS KING HAROLD PUBLIC HOUSE	JOB NO. 21-560
CLIENT MR D BEARMAN	SCALE 1:100 @ A1	DATE APR 21	DWG. NO. 01
IF THIS LINE MEASURES 100mm IT IS SCALED AS SHOWN Do not scale from this drawing. All dimensions & levels to be checked on site prior to commencement of any work. Check that this drawing is to the latest revision. Refer any discrepancy to 2-4c. All dimensions in millimetres unless otherwise stated.		REV. NO. .	DRAWN BY SH

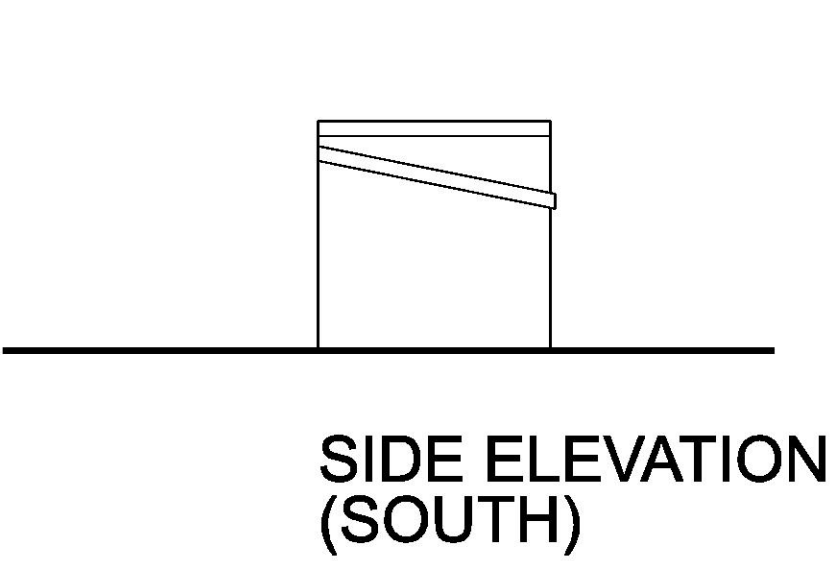


SIDE ELEVATION
(SOUTH)

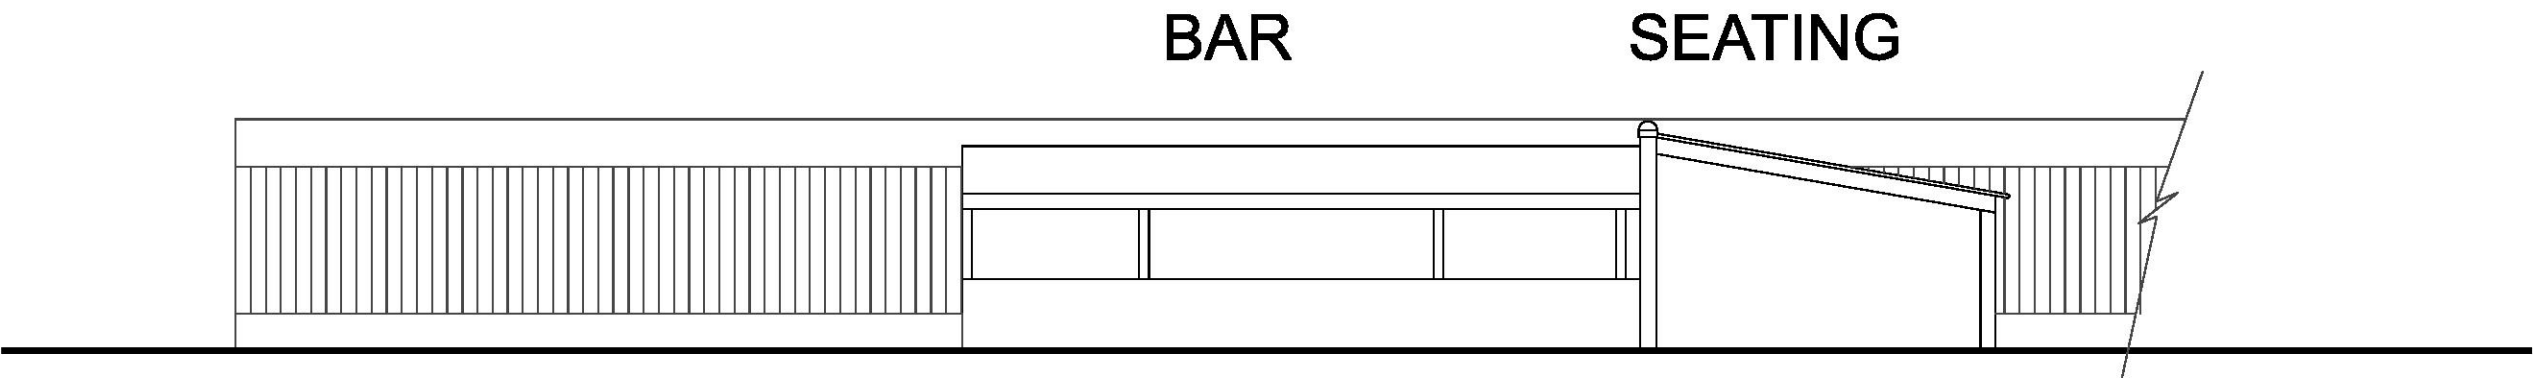


BAR SEATING


FRONT ELEVATION
(EAST)

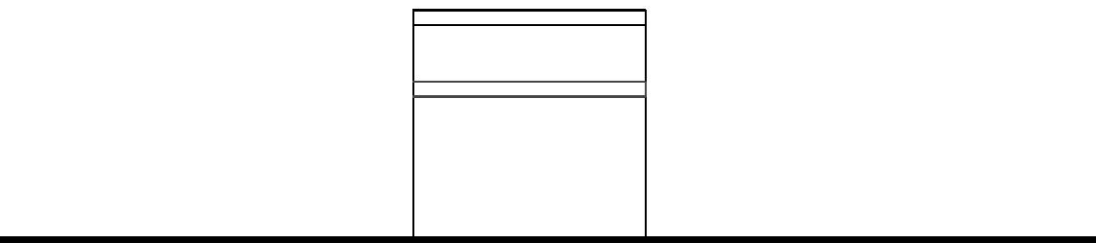

SIDE ELEVATION
(NORTH)

PLANNING NOTE
THE BUILD FORM WITH THIS APPLICATION RELATES TO HAS EXISTED SINCE 2010.
AS SUCH DETERMINING THE PRE EXISTING ARRANGEMENT MAY NOT BE POSSIBLE DUE TO LACK OF EVIDENCE.

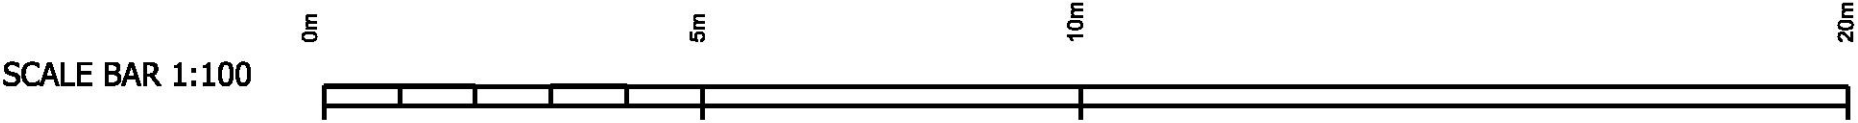

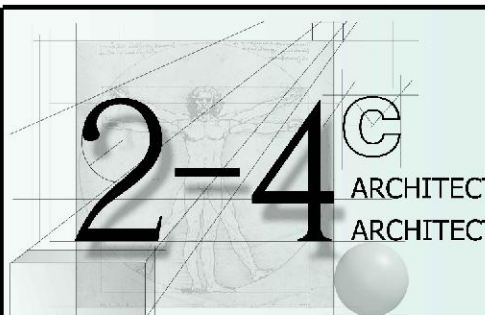2-4[©] ARCHITECTURAL TECHNOLOGY ARCHITECTURAL VISUALIZATION  2-4c JUBILEE HOUSE, 3 THE DRIVE, BRENTWOOD, ESSEX, CM13 3F Telephone: 01277 725252 mail to: info@2-4c.co.uk http://www.2-4c.co.uk		DRAWING EXISTING OUTBUILDING	
		ELEVATIONS	
PROJECT ADDRESS KING HAROLD PUBLIC HOUSE		JOB NO. 21-560	DWG. NO. 02
CLIENT MR D BEARMAN		SCALE 1:100 @ A1	REV. NO. .
IF THIS LINE MEASURES 100mm IT IS SCALED AS SHOWN  Do not scale from this drawing. All dimensions & levels to be checked on site prior to commencement of any work. Check that this drawing is to the latest revision. Refer any discrepancy to 2-4c.		DATE APR 21	DRAWN BY SH
All dimensions in millimetres unless otherwise stated		This drawing is copyright	