



Ordnance Survey, (c) Crown Copyright 2020. All rights reserved. Licence number 100022x432


LOCATION PLAN
Scale 1:1250 @ A3




Ordnance Survey, (c) Crown Copyright 2020. All rights reserved. Licence number 100022x432

BLOCK PLAN
Scale 1:500 @ A3

LOCATION AND BLOCK PLANS

 

Scale 1:1250 @ A3

 

Scale 1:500 @ A3



KEY
Site Location



Chartered Architects
Chartered Building Surveyors
Interior Designers
CDM Services

3 GP Centre, Yeoman Road,
Ringwood, Hampshire, BH24 3FF
+44 (0)1425 472 833
www.kendallkingscott.co.uk

Project
Re-roofing & Window Replacements
Miller Court, Romford
Client
Engie Regeneration Ltd

Scale
As Shown
Paper Size
A3
Filename
200574.vwx

P1 07/09/20 AP AL Planning Issue 1.
Rev Date By Ap Note

Drawing Title
Location and Block Plan

Project Number	Drawing Number	Revision
200574	-1100	P1
Date	Drawn	Checked
18/08/20	AP	AL
Status	PLANNING	

Only to be used on the site for which designed. The electronic transmission of design information contained in this drawing is carried out entirely at the User's risk and Kendall Kingscott Ltd. will have no liability for any errors or omissions arising therefrom. The production of amended or updated information from the said design information by the User is entirely the responsibility of the User and Kendall Kingscott Ltd. shall have no responsibility in respect thereof whatsoever.



Ordnance Survey, (c) Crown Copyright 2020. All rights reserved. Licence number 100022x432


LOCATION PLAN
Scale 1:1250 @ A3




Ordnance Survey, (c) Crown Copyright 2020. All rights reserved. Licence number 100022x432

BLOCK PLAN
Scale 1:500 @ A3

LOCATION AND BLOCK PLANS

 

Scale 1:1250 @ A3

 

Scale 1:500 @ A3



KEY
— Site Location



Chartered Architects
Chartered Building Surveyors
Interior Designers
CDM Services

3 GP Centre, Yeoman Road,
Ringwood, Hampshire, BH24 3FF
+44 (0)1425 472 833
www.kendallkingscott.co.uk

Project
Re-roofing & Window Replacements
Miller Court, Romford
Client
Engie Regeneration Ltd

Scale
As Shown
Paper Size
A3
Filename
200574.vwx

P1 07/09/20 AP AL Planning Issue 1.
Rev Date By Ap Note

Drawing Title
Location and Block Plan

Project Number	Drawing Number	Revision
200574	-1100	P1
Date	Drawn	Checked
18/08/20	AP	AL
Status	PLANNING	

Only to be used on the site for which designed. The electronic transmission of design information contained in this drawing is carried out entirely at the User's risk and Kendall Kingscott Ltd. will have no liability for any errors or omissions arising therefrom. The production of amended or updated information from the said design information by the User is entirely the responsibility of the User and Kendall Kingscott Ltd. shall have no responsibility in respect thereof whatsoever.



(A) Existing Bay Elevation and Aerial View




(B) Existing Bay Elevation and extract of existing timber casement window




(C) Existing Elevation




(D) Existing Roof view including decorative ridge detail

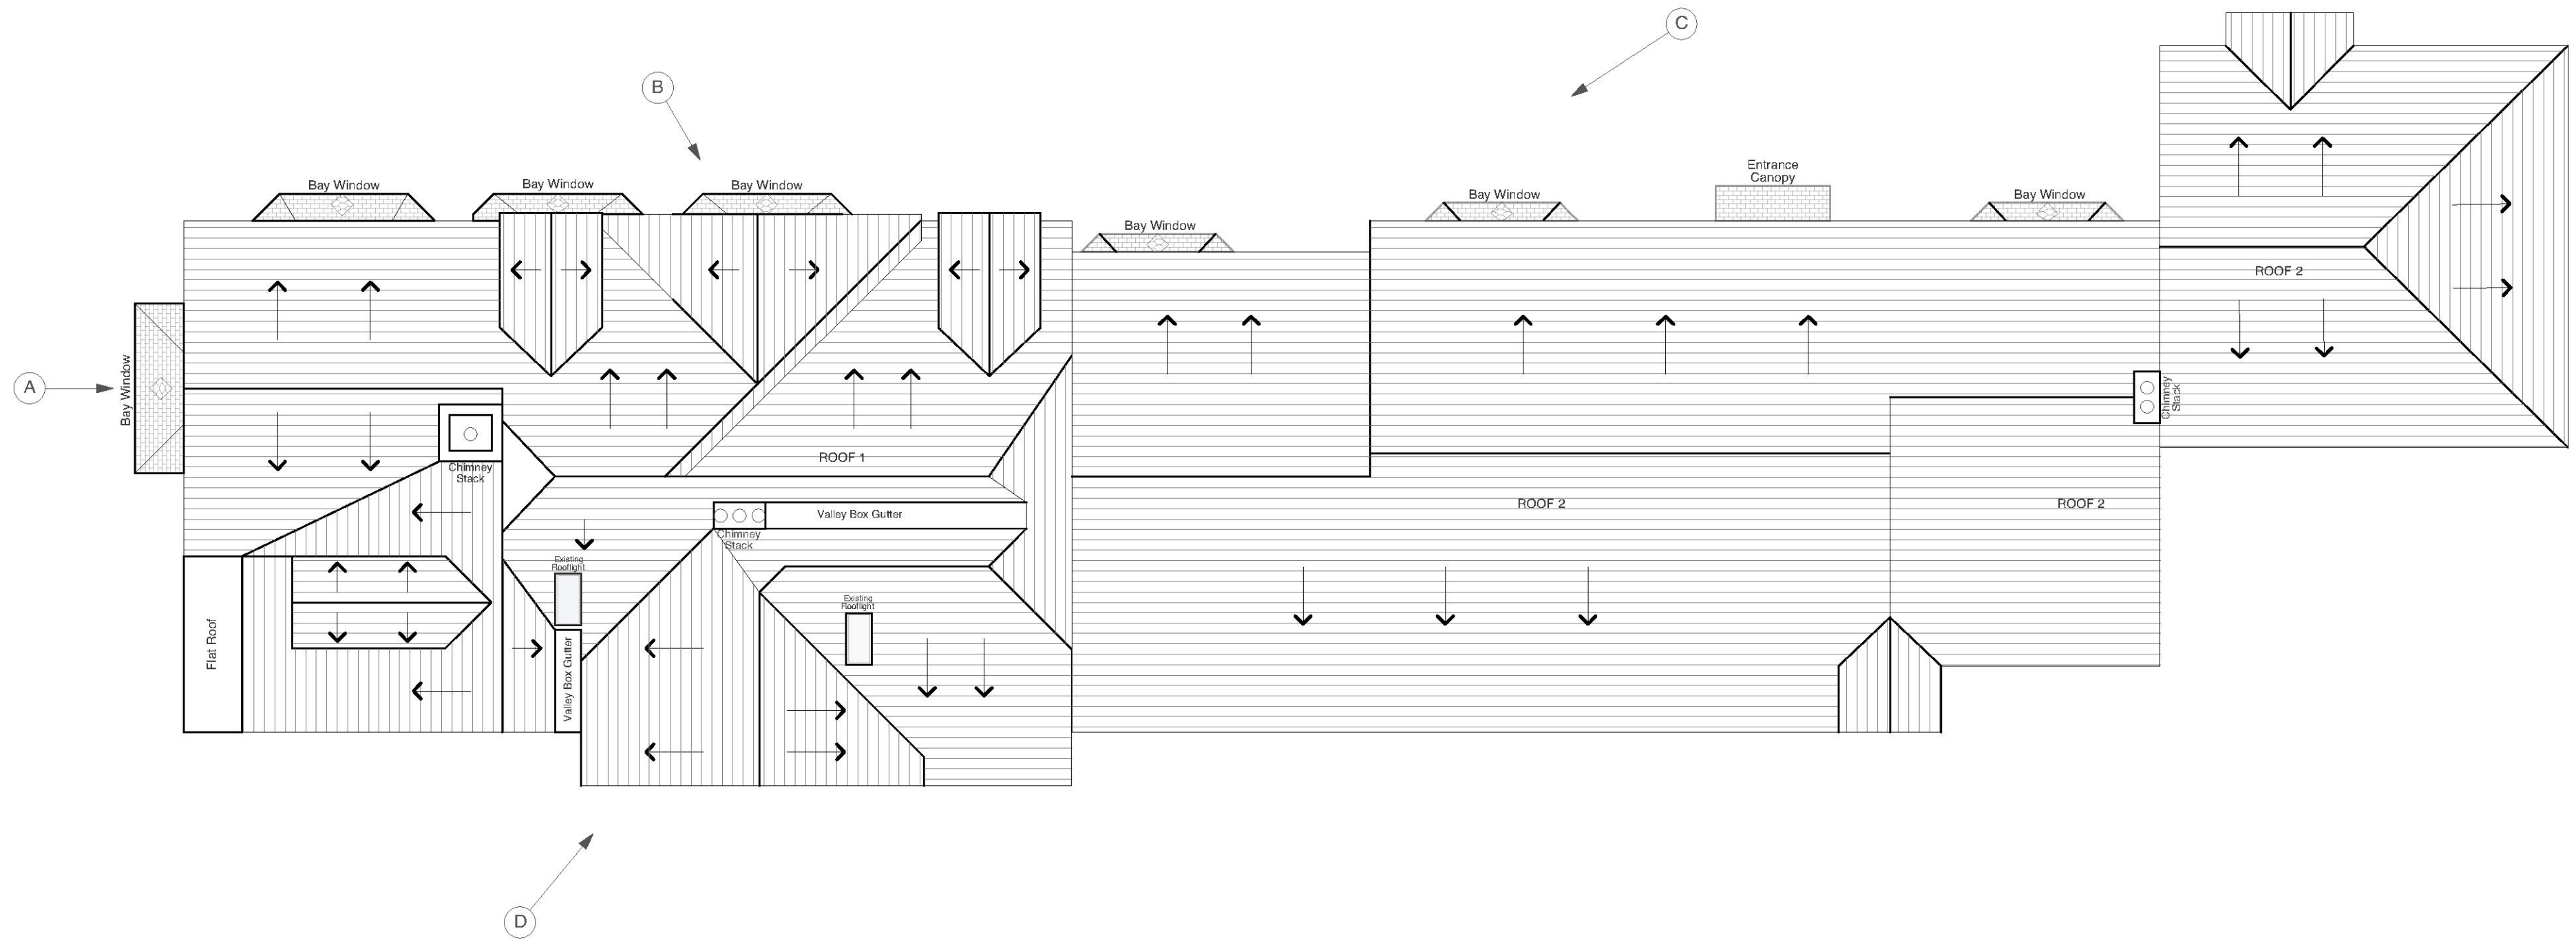

EXISTING ROOF PLAN

 

Scale 1:100 @ A2

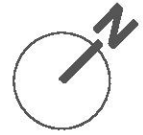

Chartered Architects
Chartered Building Surveyors
Interior Designers
CDM Services

3 GP Centre, Yeoman Road,
Ringwood, Hampshire, BH24 3FF
+44 (0)1425 472 833
www.kendallkingscott.co.uk

Project
Re-roofing & Window Replacements
Miller Court, Romford

Client
Engie Regeneration Ltd

P1 07/09/20 AP AL Planning Issue 1.
Rev Date By App Note

Drawing Title
Existing Roof Plan


Project Number Drawing Number Revision

200574 -1200 P1


Date Drawn Checked Status
13/08/20 AP AL PLANNING

Check & Dimensions and Levels on site

Only to be used on the site for which designed. The electronic transmission of this drawing is carried out by email at the User's risk and the User's responsibility. It is not to be used for any other purpose or reproduced in any form without the prior written consent of Kendall Kingscott. The user is responsible for ensuring that the drawing is used for the purpose for which it was intended and for ensuring that it is not used for any other purpose.

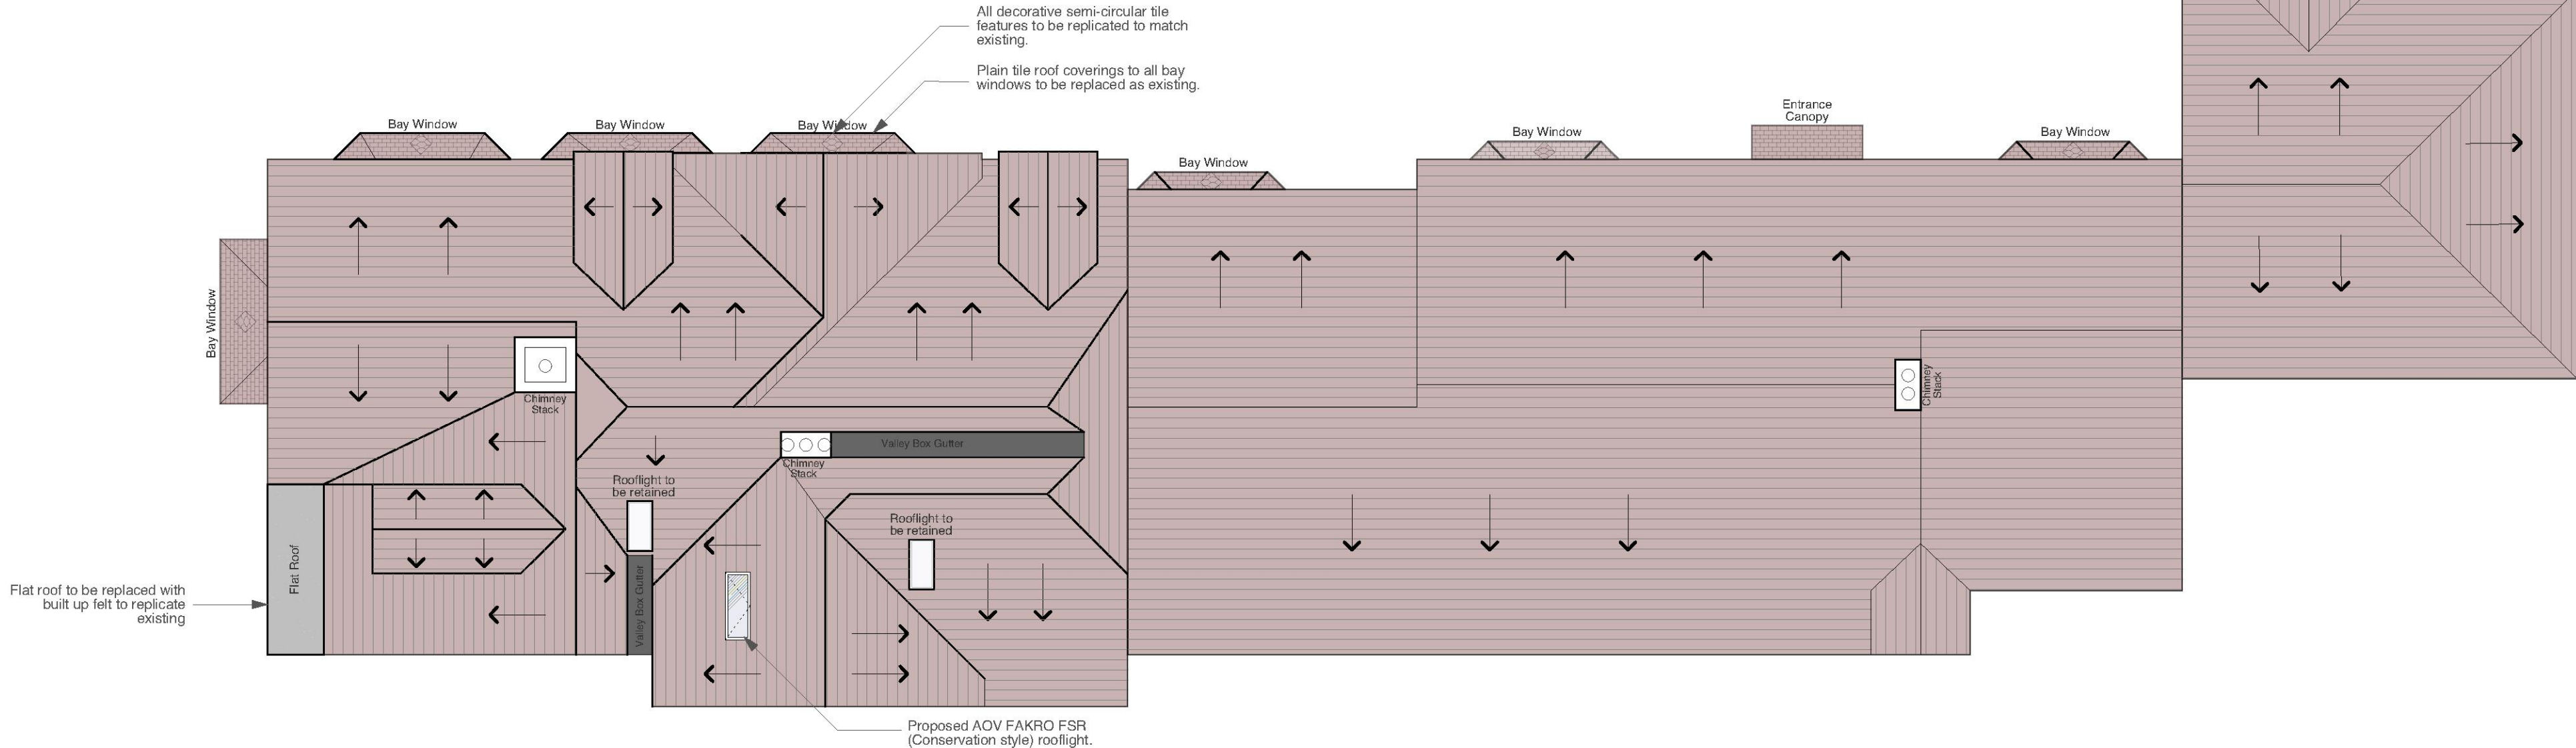

PROPOSED ROOF PLAN

 

Scale 1:100 @ A2



- KEY
- Roof tiles to be replaced as existing.
 - New rooflight - 1340(w) x 980(h)AOV FAKRO FSR to be installed includes forming new opening above stairwell.
 - Valley box gutter to be renewed with lead to match existing.



Chartered Architects
Chartered Building Surveyors
Interior Designers
CDM Services

3 GP Centre, Yeoman Road,
Ringwood, Hampshire, BH24 3FF
+44 (0)1425 472 833
www.kendallkingscott.co.uk

Project
Re-roofing & Window Replacements
Miller Court, Romford

Client
Engie Regeneration Ltd

Scale
1:100

Page Size
A2

Filename
200574.vwx

Do not scale to a drawing

Copyright

P1 07/09/20 AP AL Planning Issue 1.

Rev Date By Ap Note

Drawing Title
Proposed Roof Plan

Project Number
200574 -2000

Date
13/08/20

Drawn
AP

Checked
AL


Status
PLANNING

Revision
P1

Only to be used on the site for which designed. The electronic transmission of the drawing information contained in this drawing is carried out by the User's e-mail and the User's e-mail address is not to be used for any other purpose or reproduced in any form without the prior written consent of Kendall Kingscott. The User's e-mail address is not to be used for any other purpose or reproduced in any form without the prior written consent of Kendall Kingscott.



EXISTING NORTH EAST (SIDE) ELEVATION
Scale 1:100 @ A1

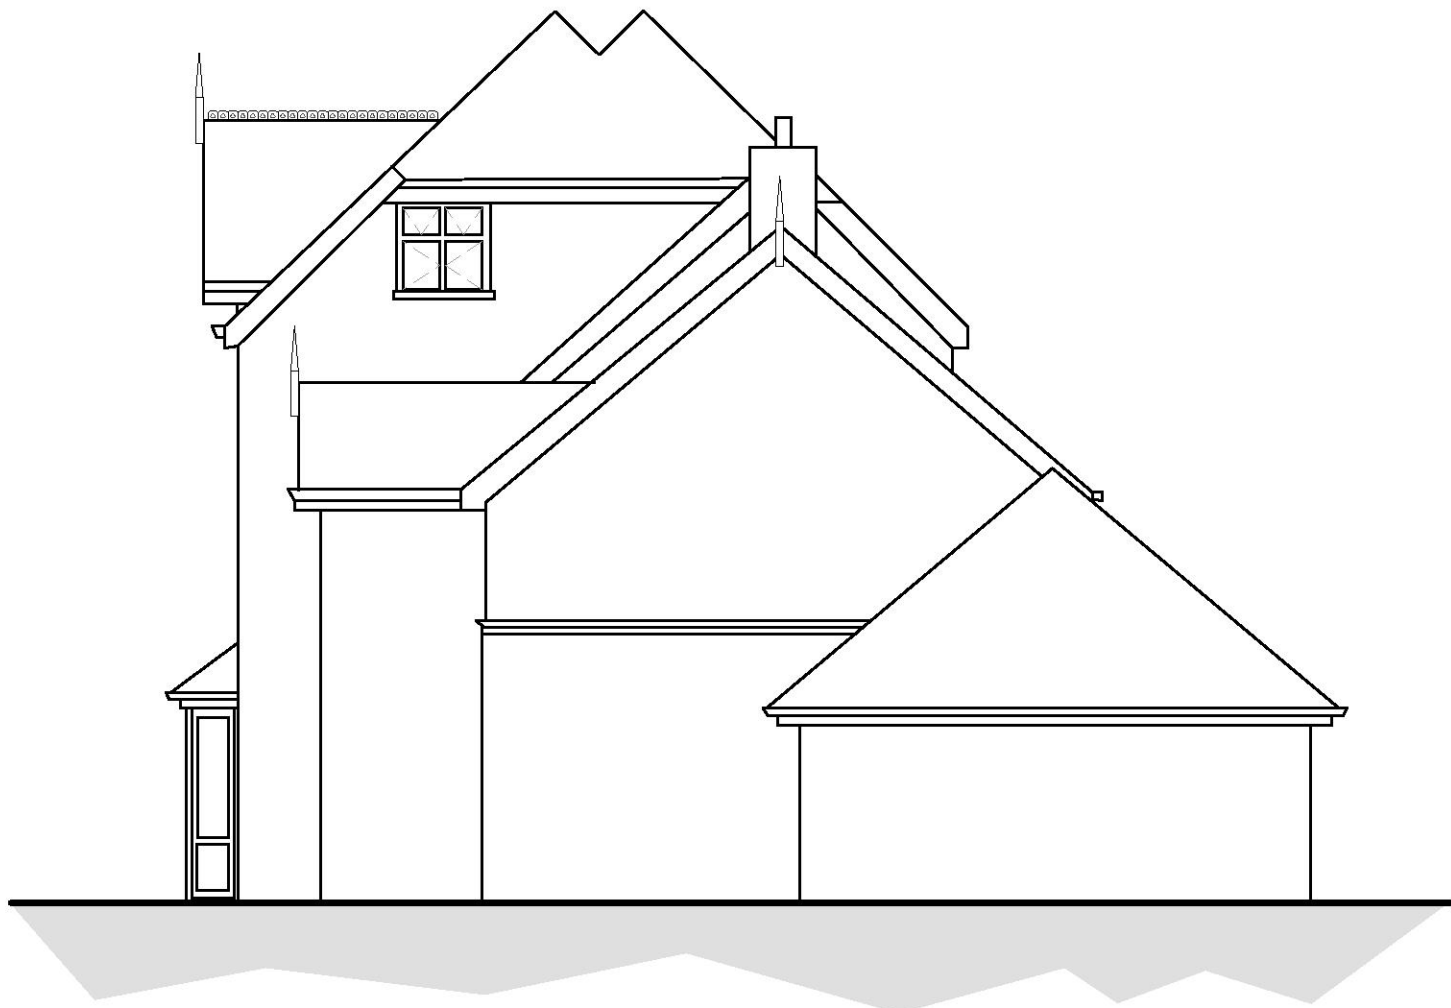

EXISTING NORTH WEST (BACK) ELEVATION
Scale 1:100 @ A1




EXISTING SOUTH WEST (SIDE) ELEVATION
Scale 1:100 @ A1



EXISTING SOUTH EAST (FRONT) ELEVATION
Scale 1:100 @ A1

EXISTING ELEVATIONS

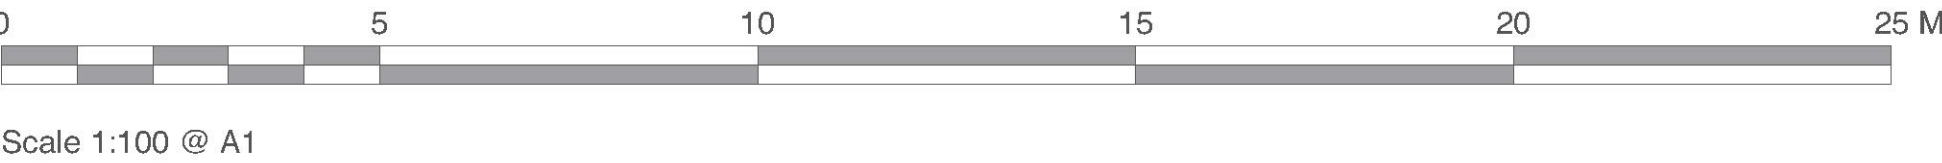



Project
Re-roofing & Window Replacements
Miller Court, Romford

Client
Engie Regeneration Ltd

Scale
1:100

Paper Size
A1

Filename
200574.vwx

© Copyright
Do not scale this drawing

P1 07/08/20 AP AL Planning Issue 1.
Rev Date By Ap Note

Drawing Title
Existing Elevations

Project Number	Drawing Number	Revision
200574	-1300	P1

Date
18/08/20

Drawn
AP

Checked
AL

Status
PLANNING


Check all dimensions and levels on site

Chartered Architects
Chartered Building Surveyors
Interior Designers
CDM Services

3 GP Centre, Yeoman Road,
Ringwood, Hampshire, BH24 3FF


+44 (0)1425 472 833
www.kendallkingscott.co.uk

Only to be used on the site for which designed. The electronic reproduction of design information contained in this drawing is carried out entirely at the User's risk and Kendall Kingscott Ltd. will have no liability for any errors or inaccuracies arising therefrom. The production of amended or updated information from this and design information by the User is entirely the responsibility of the User and Kendall Kingscott Ltd. shall have no responsibility in respect thereof whatsoever.

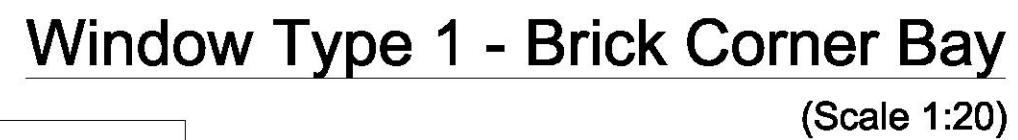


PROJECT Miller Court	<table border="1" style="width: 100%; border-collapse: collapse;"> <tr> <td style="width: 20%; height: 40px;"></td> <td style="width: 80%; height: 40px;"></td> </tr> <tr> <td style="text-align: center; font-weight: bold;">REV</td> <td style="text-align: center; font-weight: bold;">AMENDMENTS/NOTES</td> </tr> </table>			REV	AMENDMENTS/NOTES
REV	AMENDMENTS/NOTES				
TITLE Window Elevations (Sheet 1 of 4)	RCM Carpentry and Joinery Ltd Unit 10, Brookmarsh Ind Est Norman Rd, Greenwich London SE10 9QE Tel - 07887821180 rcmcarpentry@hotmail.co.uk				

| Drawn by: S J Hollifield | S.J. Hollifield Design & Drafting 23 Manfield Street Stockton On Tees TS18 1JT Tel: 07782 187169 email: s.hollifield@ntworld.com |
| | | | | |--|---|--| | Date:
<div style="font-size: 24px; font-weight: bold;">25-06-21</div> | Scale:
<div style="font-size: 24px; font-weight: bold;">1:20</div> | Plot:
<div style="font-size: 24px; font-weight: bold;">A3</div> | |--|---|--| | | | | | |---|--|--| | DWG No:
<div style="font-size: 24px; font-weight: bold;">RCM-03-</div> | Sheet No:
<div style="font-size: 24px; font-weight: bold;">E1</div> | Rev:
<div style="font-size: 24px; font-weight: bold;">-</div> | |---|--|--| |

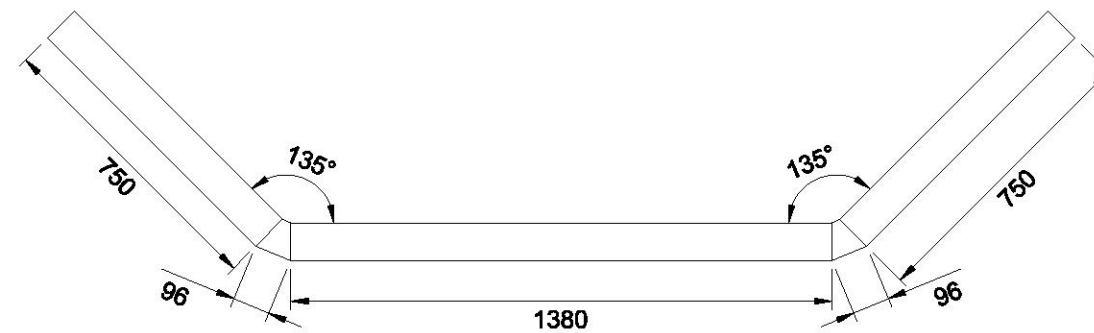

Plan
(Scale 1:20)

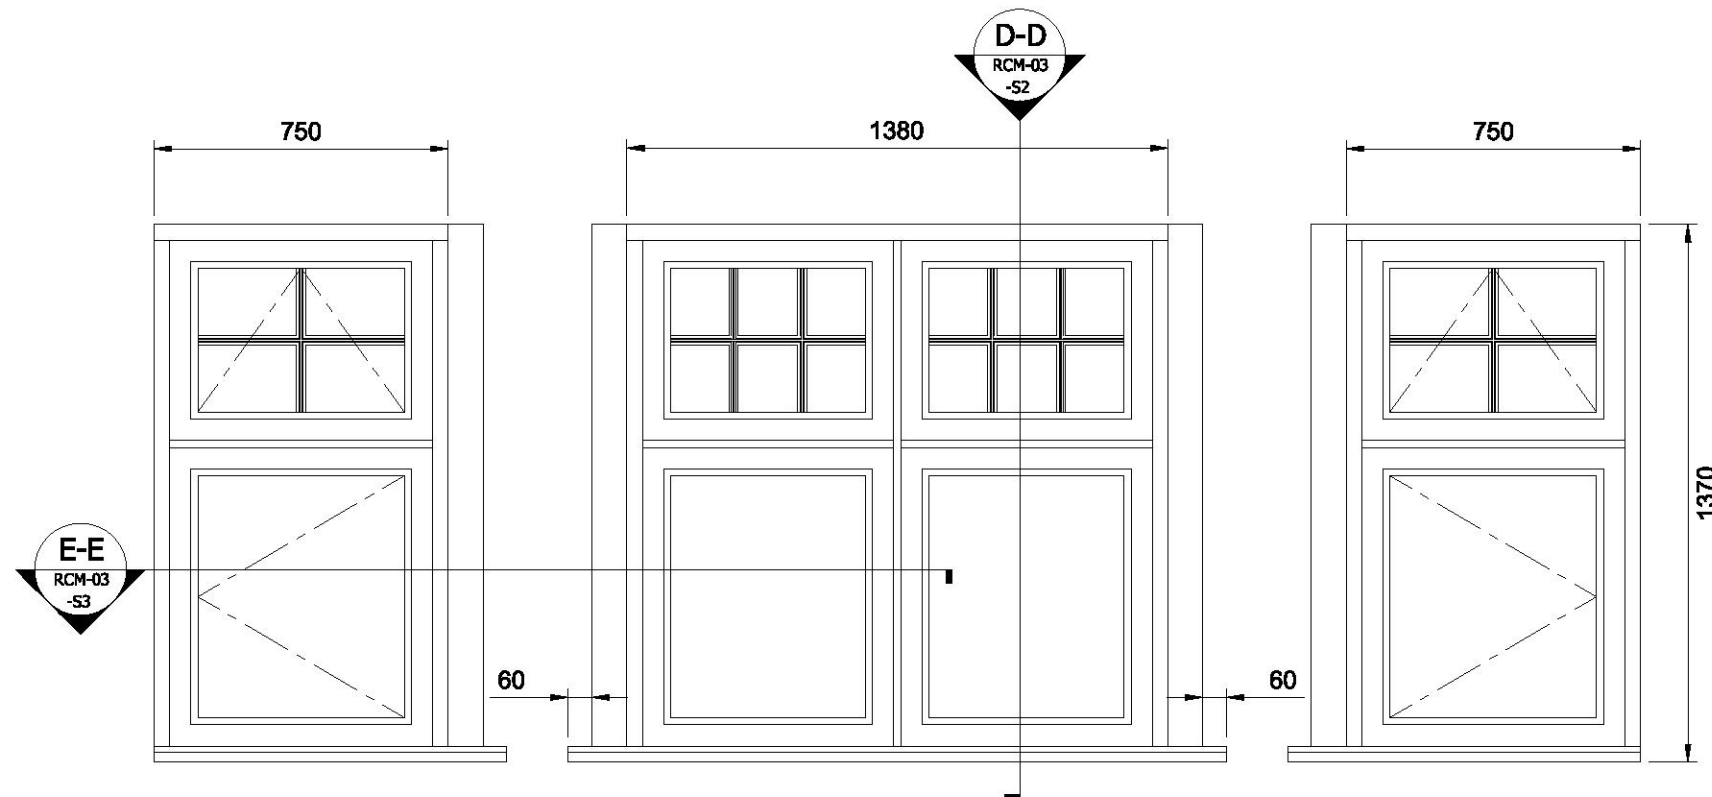


Window Type 2 - Small Spayed Corner Bay
(Scale 1:20)


Notes

1. Windows viewed from outside.
2. All fixed window locations are dummy sashes.
3. Sizes shown are indicative only, exact sizes to be obtained by full site survey prior to installation.

PROJECT		Miller Court	
REV	AMENDMENTS/NOTES		
TITLE		Window Elevations (Sheet 2 of 4)	
Drawn by:		S J Hollifield	
Date:	25-06-21	Scale:	1:20
DWG No.	RCM-03-	Sheet No.	E2
		Revised	-
RCM Carpentry and Joinery Ltd		S.J. Hollifield Design & Drafting	
Unit 10, Brookmarsh Ind Est Norman Rd, Greenwich London SE10 9QE Tel - 07887521180 rcmcarpentry@hotmail.co.uk		23 Manfield Street Stockton On Tees TS18 1JT Tel: 07782 187169 email: s.hollifield@ntlworld.com	

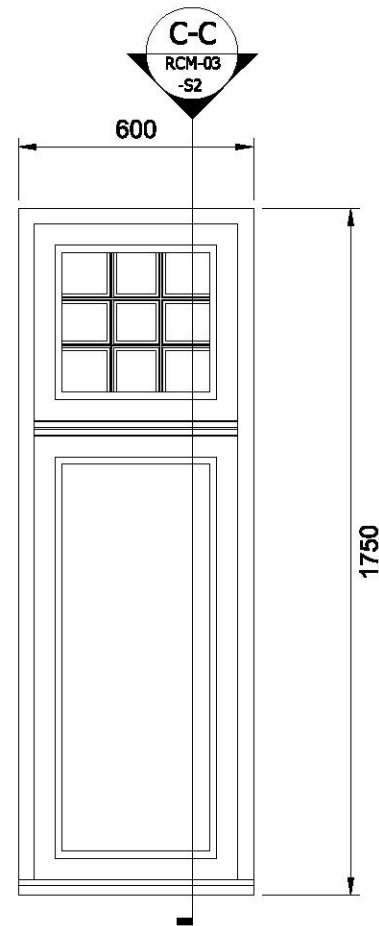

Window Type 3 - Single Window
(Scale 1:20)

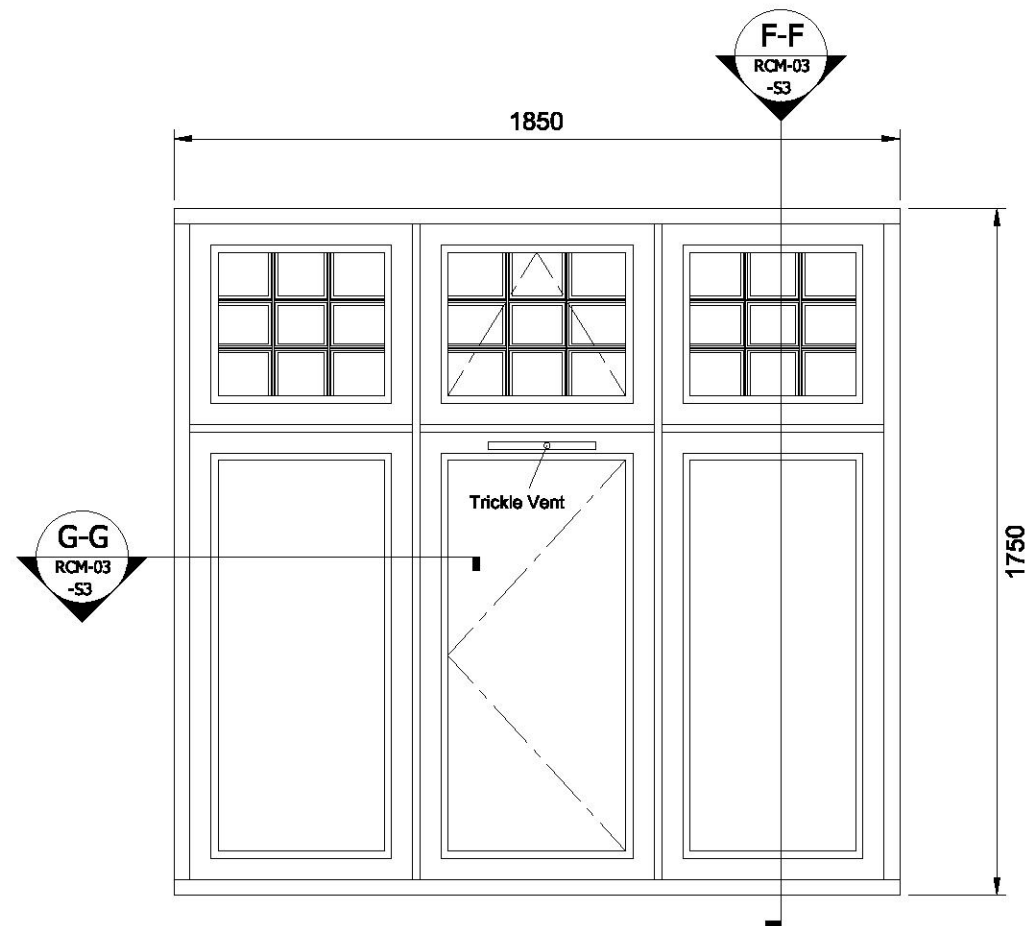


Window Type 4 - Triple Window
(Scale 1:20)

Notes


1. Windows viewed from outside.
2. All fixed window locations are dummy sashes.
3. Sizes shown are indicative only, exact sizes to be obtained by full site survey prior to installation.

PROJECT		Miller Court		
REV	AMENDMENTS/NOTES RCM Carpentry and Joinery Ltd Unit 10, Brookmarsh Ind Est Norman Rd, Greenwich London SE10 9QE Tel - 07887821180 rcmcarpentry@hotmail.co.uk			
TITLE		Window Elevations (Sheet 3 of 4)		
Drawn by:		S J Hollifield		
Date:	25-06-21	Scale:	1:20	
DWG No.	RCM-03-	Sheet No.	E3	
		Rev	-	

S.J. Hollifield Design & Drafting 23 Manfield Street Stockton On Tees TS18 1JT Tel: 07782 187169 email: s.hollifield@ntlworld.com	
--	--

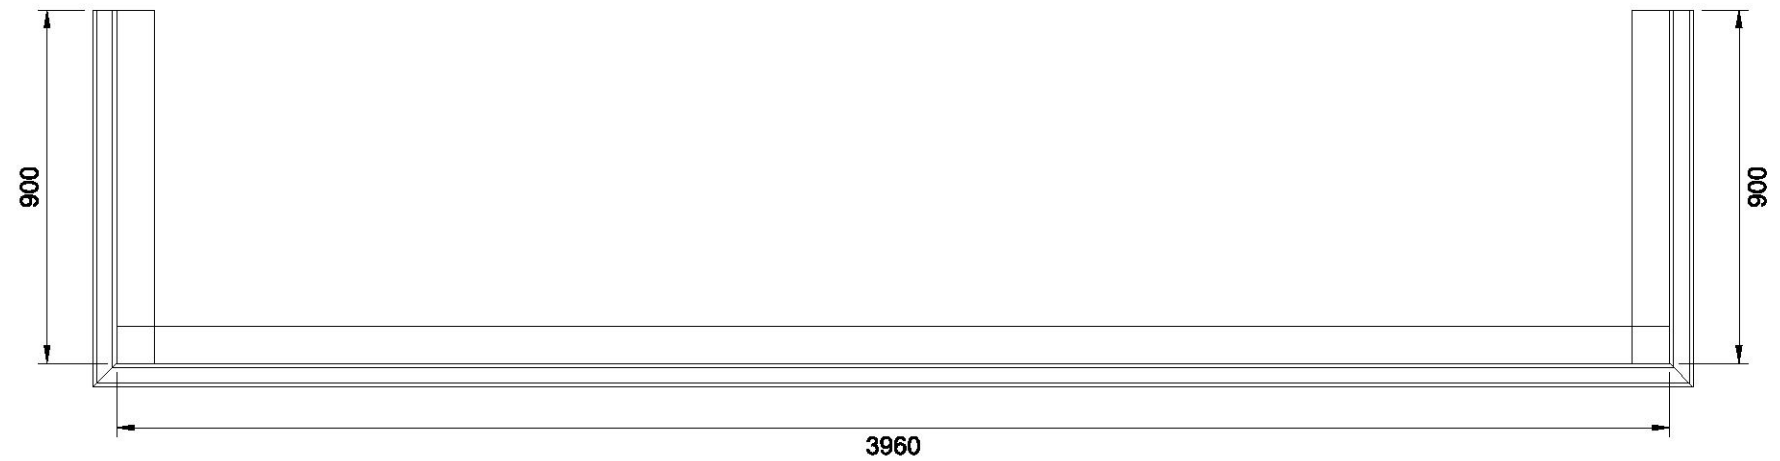


Plan
(Scale 1:20)

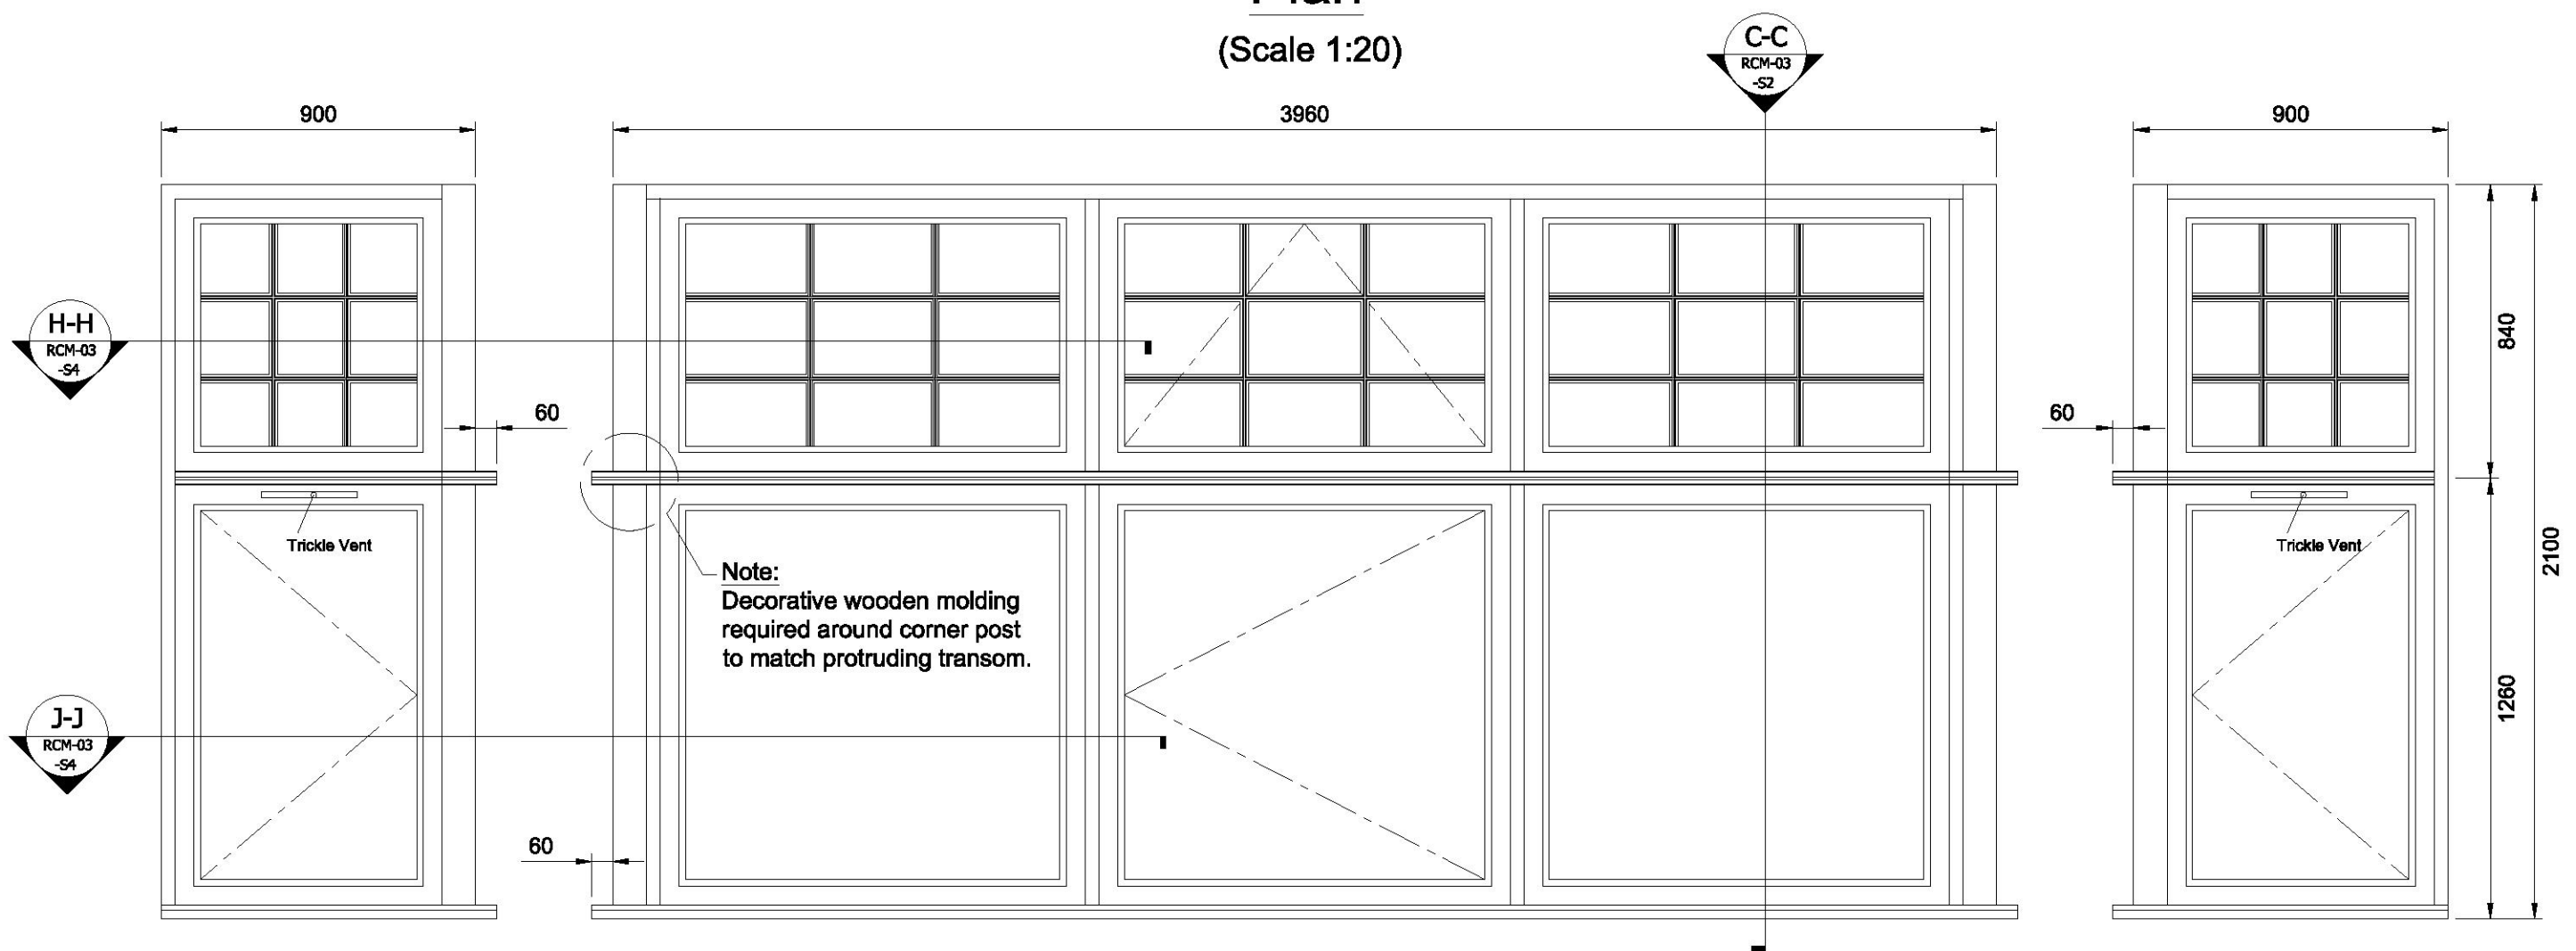


Window Type 5 - Large Corner Bay
(Scale 1:20)

- Notes**
1. Windows viewed from outside.
 2. All fixed window locations are dummy sashes.
 3. Sizes shown are indicative only, exact sizes to be obtained by full site survey prior to installation.

PROJECT Miller Court		REV AMENDMENTS/NOTES	
TITLE Window Elevations (Sheet 4 of 4)		RCM Carpentry and Joinery Ltd Unit 10, Brookmarsh Ind Est Norman Rd, Greenwich London SE10 9QE Tel - 07887821180 rcmcarpentry@hotmail.co.uk	
Drawn by:	S J Hollifield	S.J. Hollifield Design & Drafting 23 Manfield Street Stockton On Tees TS18 1JT Tel: 07782 187169 email: s.hollifield@ntworld.com	
Date:	25-06-21		
DWG No:	RCM-03-		
Scale:	1:20	Plot:	A3
Sheet No:	E4	Rev:	-


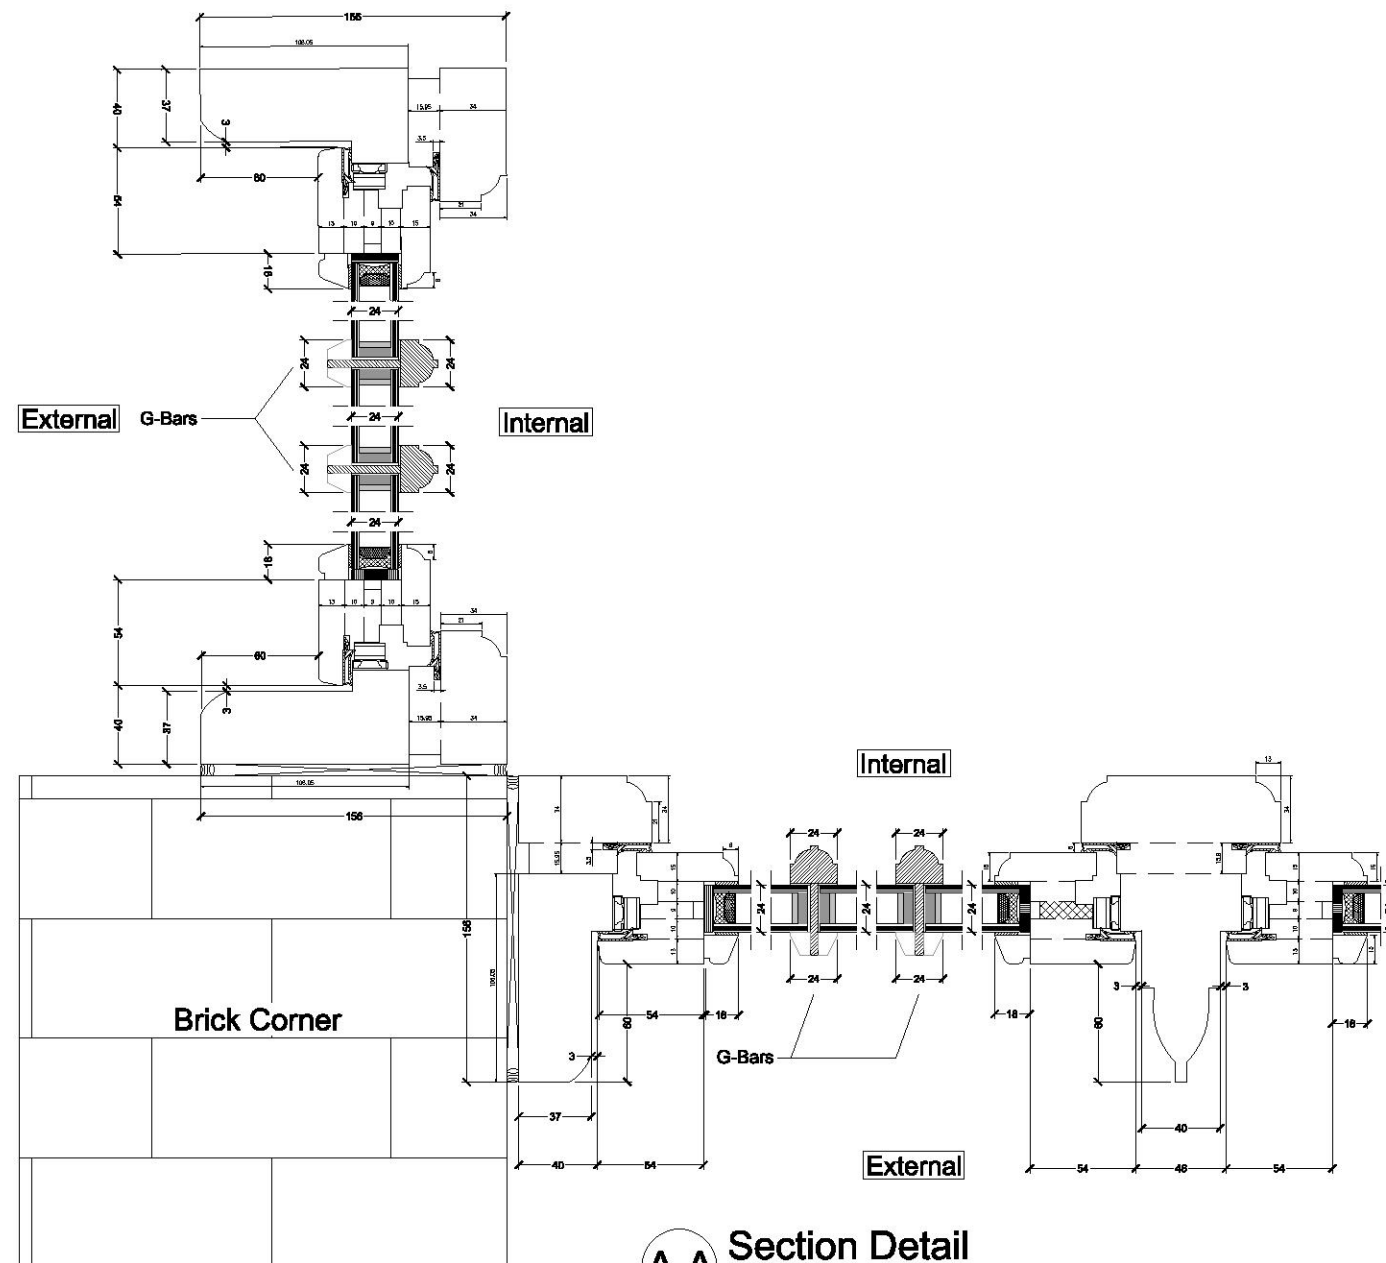


A-A Section Detail
Scale 1:4

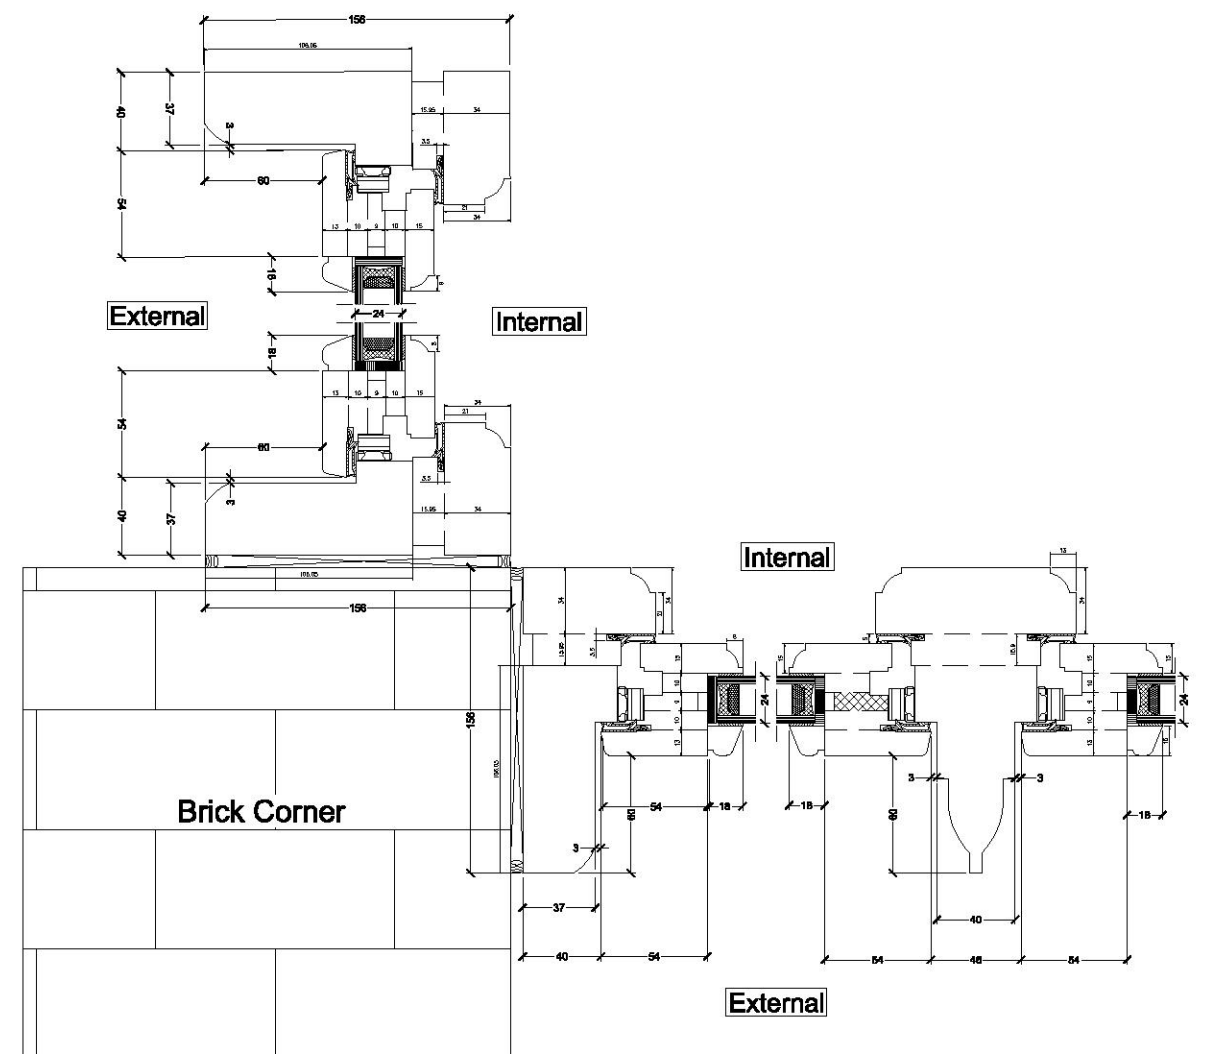


B-B Section Detail
Scale 1:4


PROJECT			
Miller Court			
TITLE		REV	
Sections A-A & B-B		AMENDMENTS/NOTES	
Drawn by: S J Hollifield		RCM Carpentry and Joinery Ltd	
Date: 25-06-21		Unit 10, Brookmarsh Ind Est	
DWC No. RCM-03-		Norman Rd, Greenwich	
Scale: 1:4		London SE10 8QE	
Plot: A3		Tel - 07887821180	
Sheet No. S1		rcmcarpentry@hotmail.co.uk	
Revr -		S.J. Hollifield	
		Design & Drafting	
		23 Manfield Street	
		Stockton On Tees	
		TS18 1JT	
		Tel: 07782 187169	
		email: s.hollifield@ntworld.com	

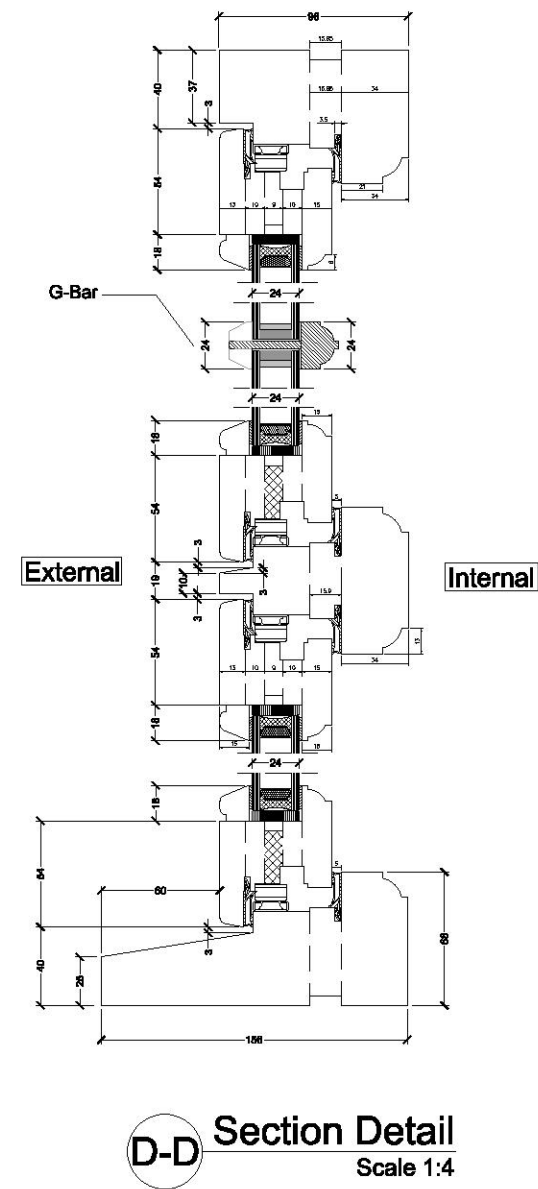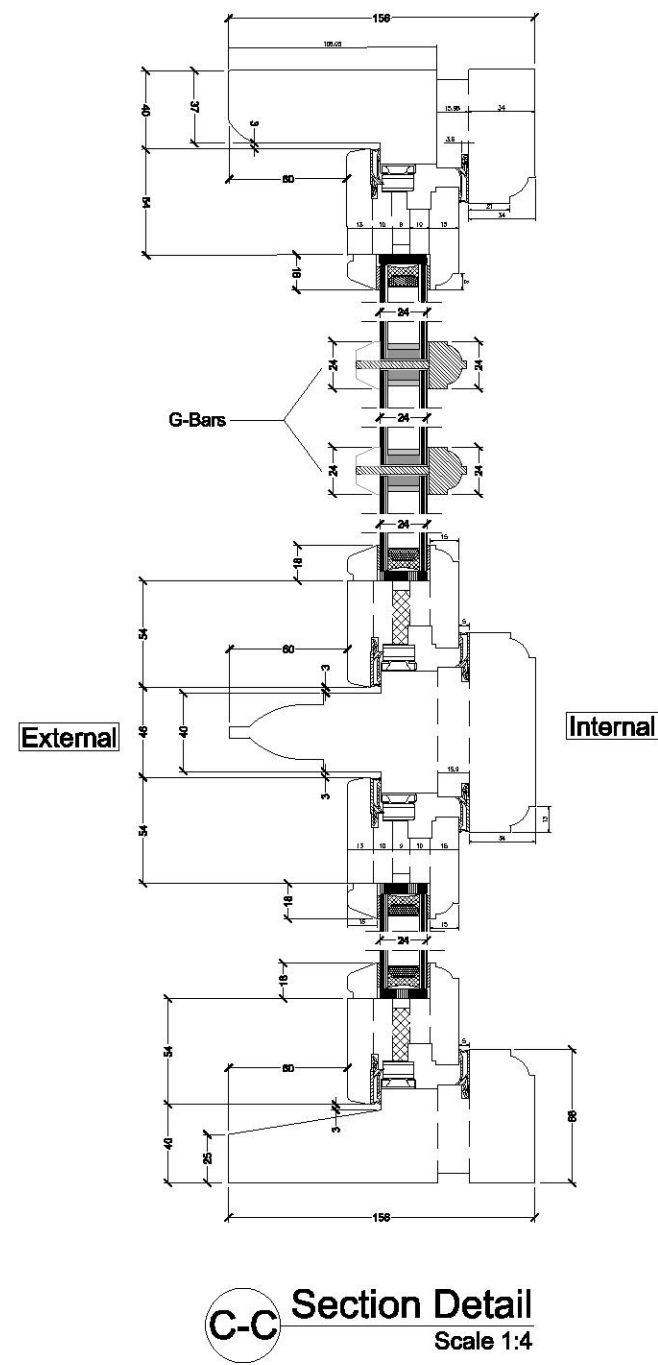


PROJECT			
Miller Court			
TITLE		SECTIONS C-C & D-D	
Drawn by: S J Hollifield			
Date: 25-06-21	Scale: 1:4	Plot: A3	
DWC No: RCM-03-	Sheet No: S2	Rev: -	
RCM Carpentry and Joinery Ltd		S.J. Hollifield Design & Drafting	
Unit 10, Brookmarsh Ind Est Norman Rd, Greenwich London SE10 8QE Tel - 07887821180 rcmcarpentry@hotmail.co.uk		23 Manfield Street Stockton On Tees TS18 1JT Tel: 07782 187169 email: s.hollifield@ntworld.com	

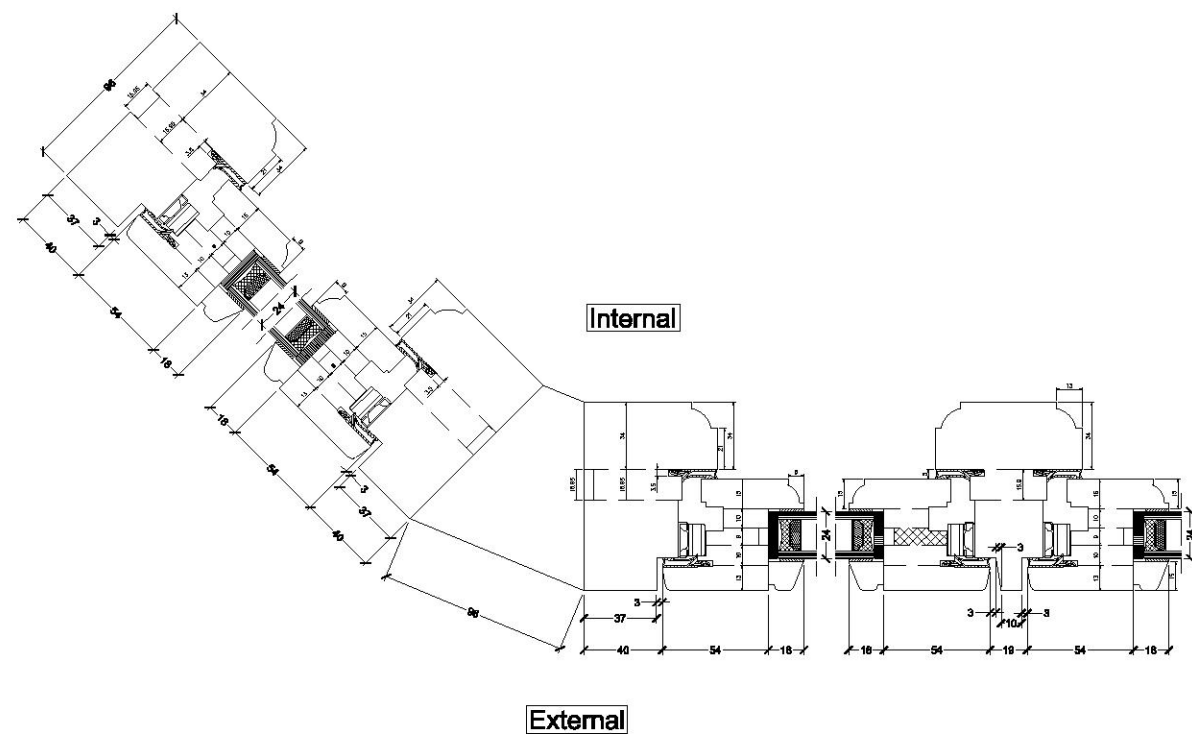

E-E Section Detail
Scale 1:4

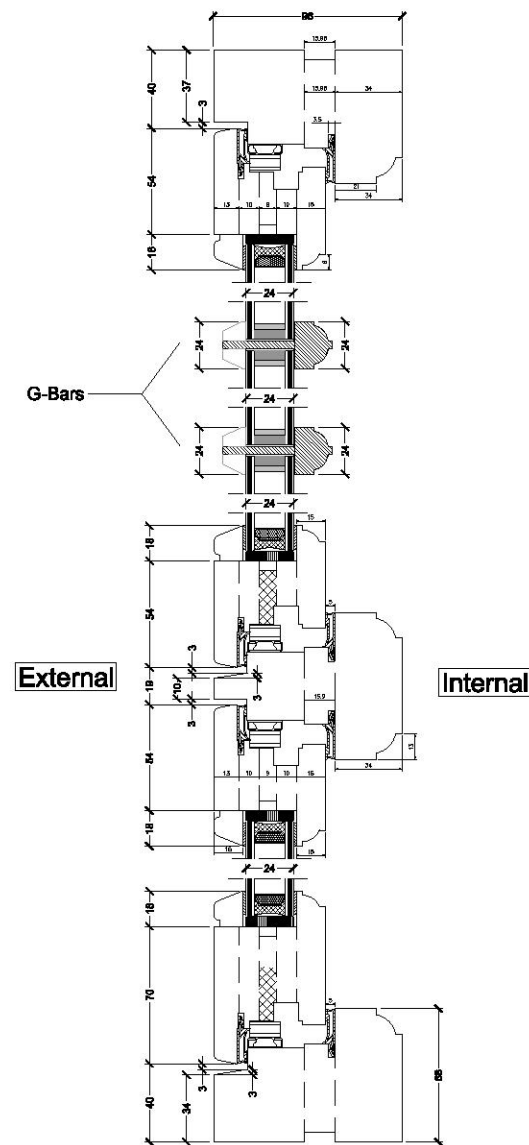

F-F Section Detail
Scale 1:4

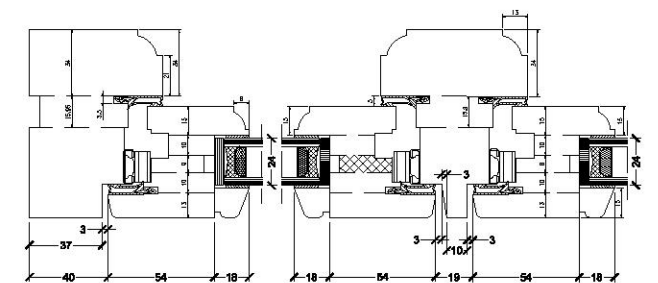

G-G Section Detail
Scale 1:4

PROJECT			
Miller Court			
TITLE		REV	
Sections E-E - G-G		AMENDMENTS/NOTES	
Drawn by:		RCM Carpentry and Joinery Ltd	
Date:		Unit 10, Brookmarsh Ind Est	
DWC No.		Norman Rd, Greenwich	
RCM-03-		London SE10 8QE	
S3		Tel - 07887821180	
		rcmcarpentry@hotmail.co.uk	
		S.J. Hollifield	
		Design & Drafting	
		23 Manfield Street	
		Stockton On Tees	
		TS18 1JT	
		Tel: 07782 187169	
		email: s.hollifield@ntworld.com	



PROJECT			
Miller Court			
		REV	
TITLE		AMENDMENTS/NOTES	
Sections H-H & J-J		RCM Carpentry and Joinery ltd Unit 10, Brookmarsh Ind Est Norman Rd, Greenwich London SE10 9QE Tel - 07887821180 rcmcarpentry@hotmail.co.uk	
Drawn by: S J Hollifield		S.J. Hollifield Design & Drafting 23 Manfield Street Stockton On Tees TS18 1JT Tel: 07782 187169 email: s.hollifield@ntworld.com	
Date: 25-06-21	Scale: 1:4	Plot: A3	
DWG No. RCM-03-	Sheet No. S4	Rev: -	