



REAR

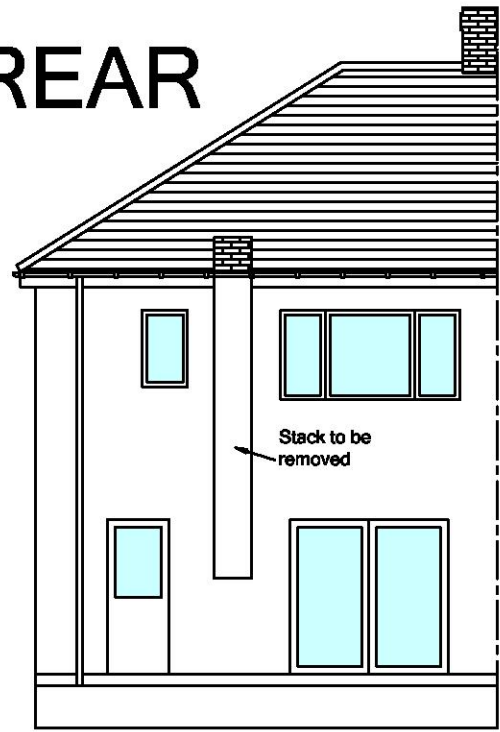

SIDE

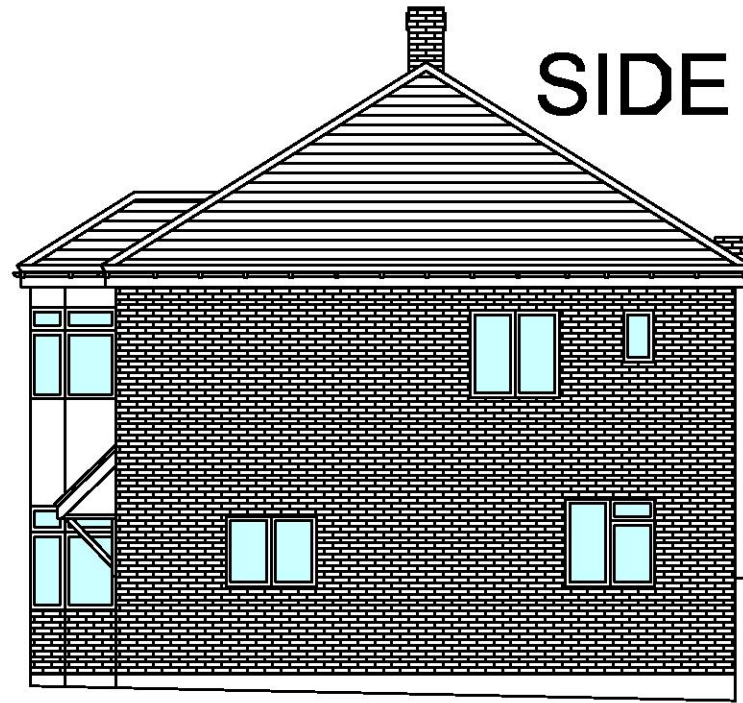


EXISTING

FRONT




SIDE

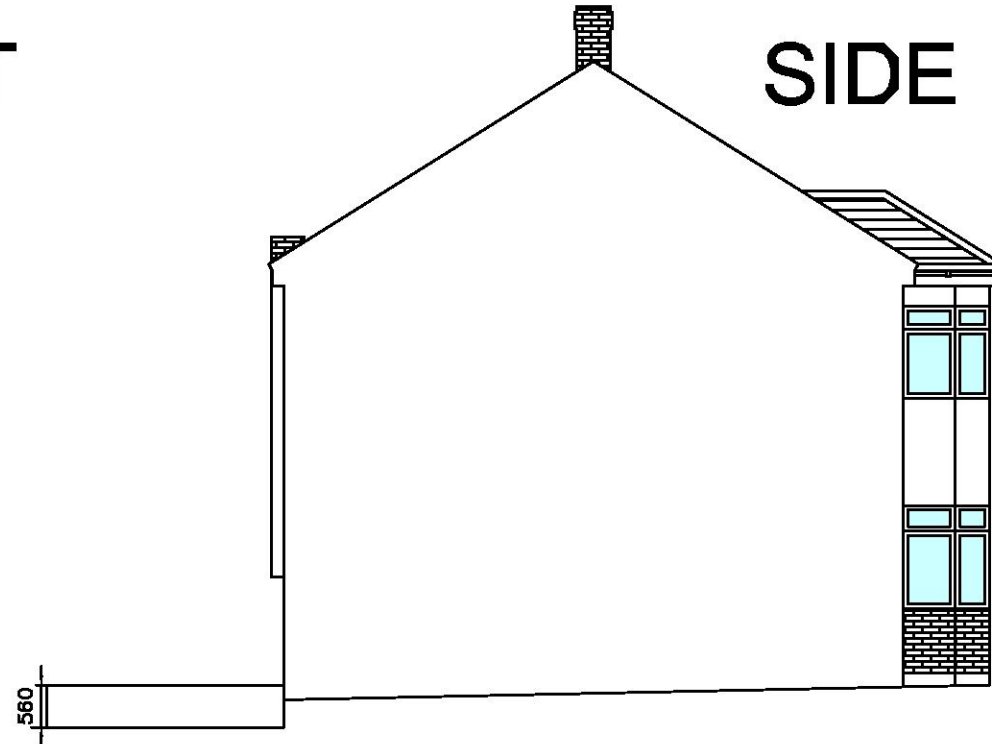




560

1:50 Metres

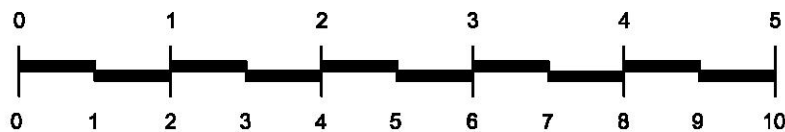

1:100 Metres

NOTE: All drawings to be read in conjunction with the Technical Specification, Construction Notes, Construction Details, Consultant, Manufacture and Specialist drawings. This drawing is copyrighted

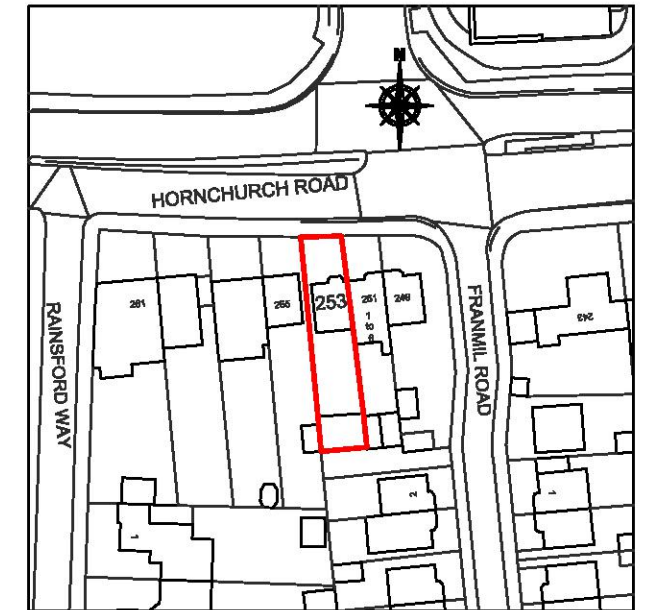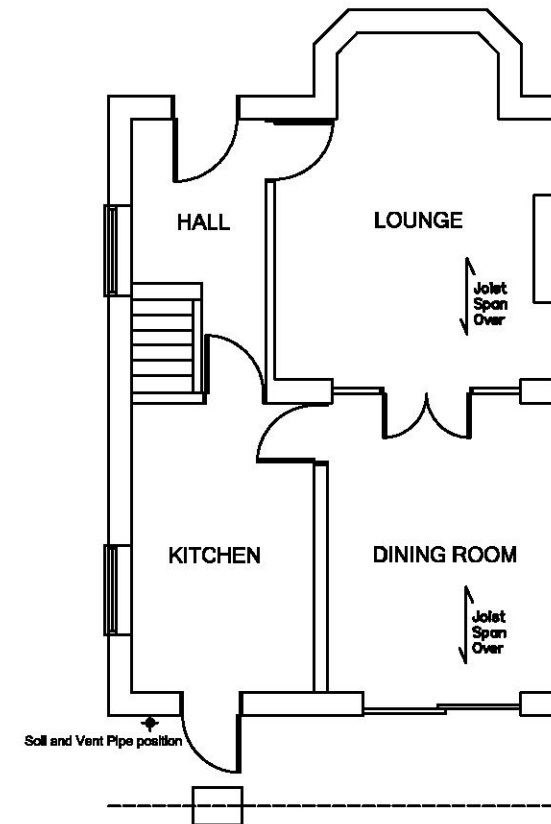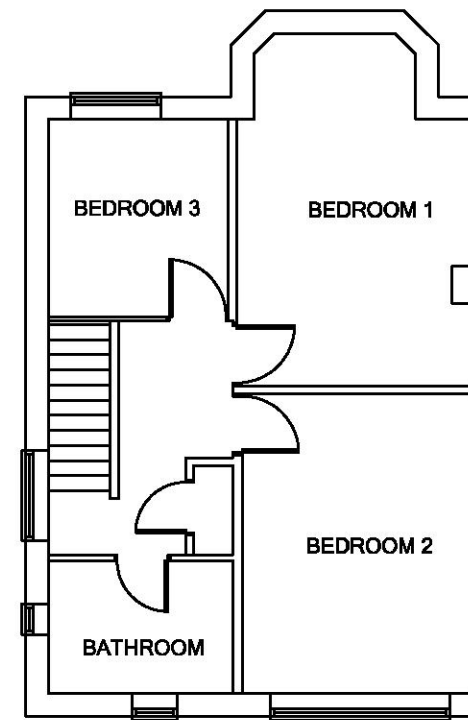

LOCATION PLAN
1:1250

PROJECT
SINGLE STOREY REAR EXTENSION
253 HORNCHURCH ROAD
HORNCHURCH
ESSEX RM12 4TG

DRAWING:
EXISTING

SCALE: 1:100, 1:1250@A3 DATE: DECEMBER 2021


DRAWING No: 101 REV. No: 0

REVISION REASON DATE


0

THIS DRAWING IS A COPYRIGHT
All dimensions to be checked on site or in the workshop before work commences. Only figured dimensions to be worked to. If in doubt, ask.


REAR

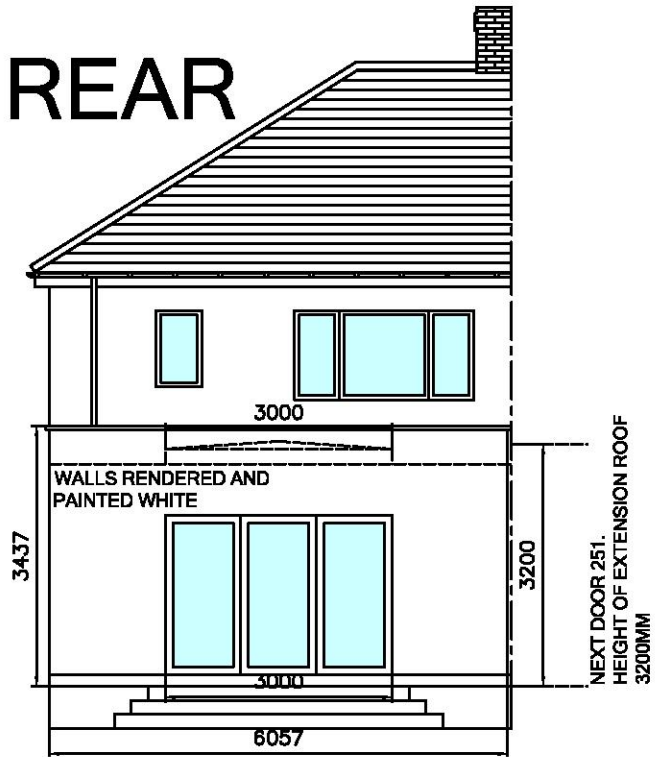

SIDE


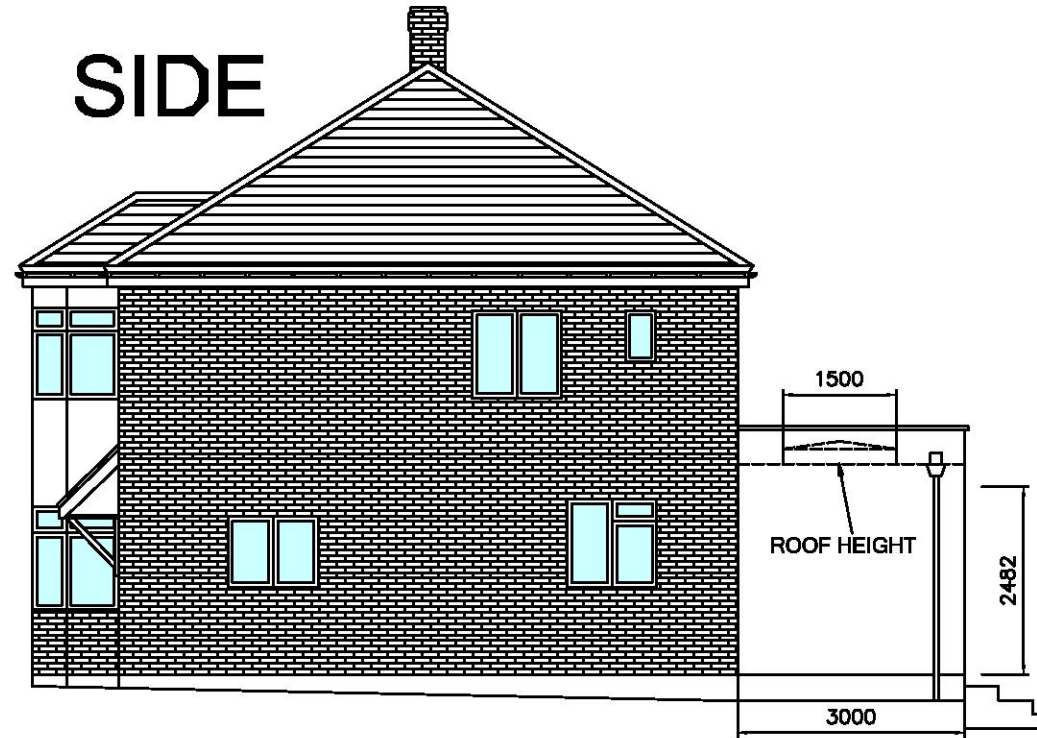


SIDE

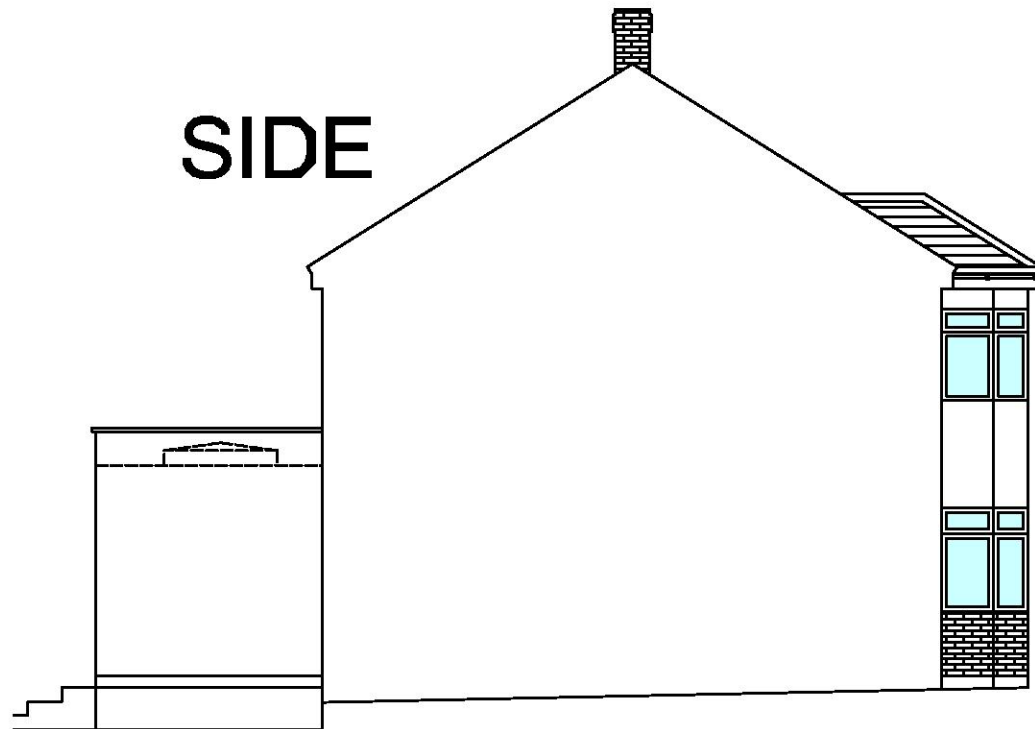

PROPOSED


NOTE: All drawings to be read in conjunction with the Technical Specification, Construction Notes, Construction Details, Consultant, Manufacture and Specialist drawings. This drawing is copyrighted

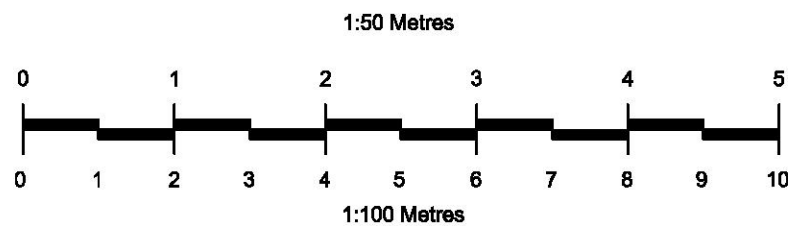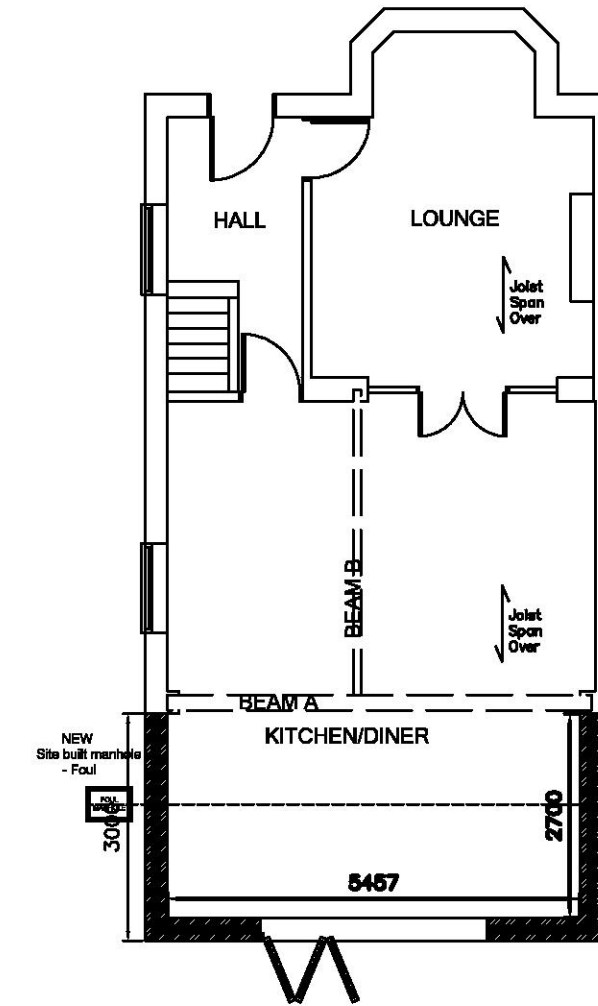



PROJECT		
SINGLE STOREY REAR EXTENSION		
253 HORNCURCH ROAD		
HORNCURCH		
ESSEX RM12 4TG		
DRAWING:		
PROPOSED		
SCALE:		
1:100@A3		
DATE:		
DECEMBER 2021		
DRAWING No:		
102		
REV. No:		
1		
REVISION REASON DATE		
TO SHOW HEIGHT		
OF NEIGHBOURS		
EXTENSION ROOF		
FEBRUARY 2022		
THIS DRAWING IS A COPYRIGHT		
All dimensions to be checked on site or in the workshop before work commences. Only figured dimensions to be worked to. If in doubt, ask.		

NOTE: All drawings to be read in conjunction with the Technical Specification, Construction Notes, Construction Details, Consultant, Manufacture and Specialist drawings. This drawing is copyrighted


REAR

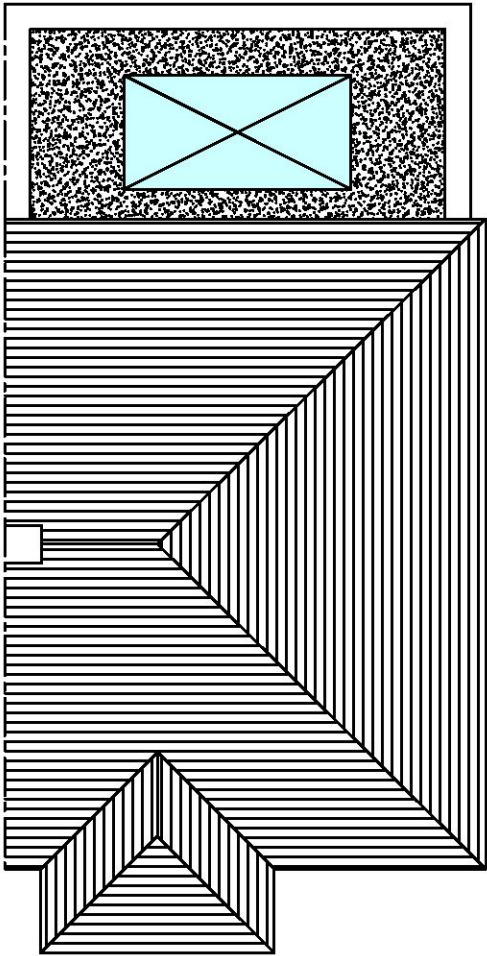

FRONT

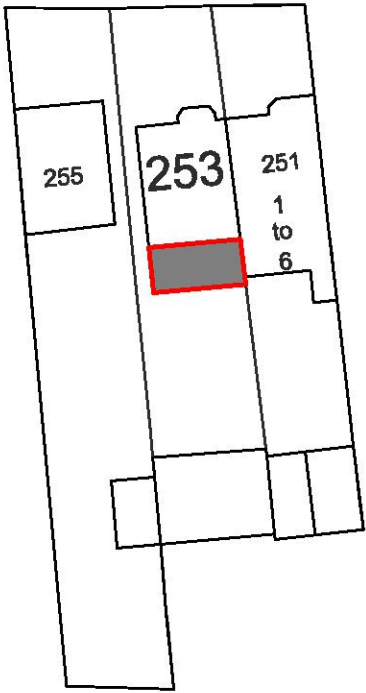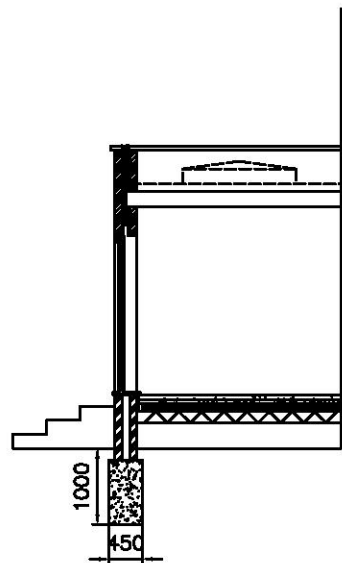

SITE PLAN
1:500

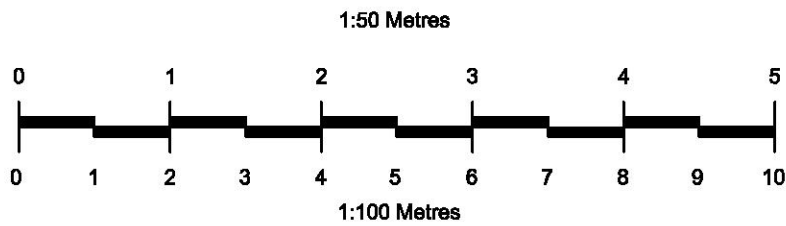

PROJECT		
SINGLE STOREY REAR EXTENSION		
253 HORNCURCH ROAD		
HORNCURCH		
ESSEX RM12 4TG		
DRAWING:		
PROPOSED		
SCALE:		
1:100, 1:500@A3		
DATE:		
DECEMBER 2021		
DRAWING No:		
103		
REV. No:		
0		
REVISION	REASON	DATE
THIS DRAWING IS A COPYRIGHT		
All dimensions to be checked on site or in the workshop before work commences. Only figured dimensions to be worked to. If in doubt, ask.		