



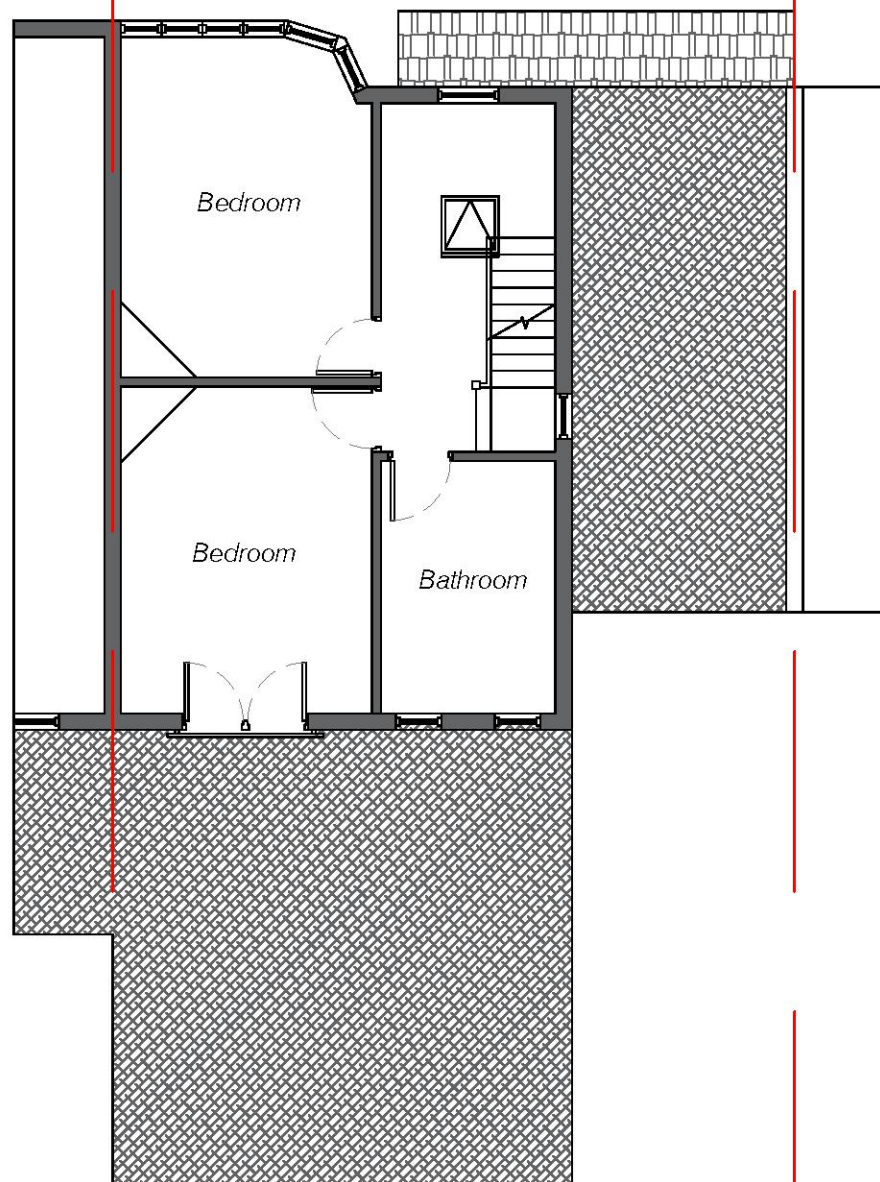

EXISTING FIRST FLOOR PLAN
SCALE 1:100

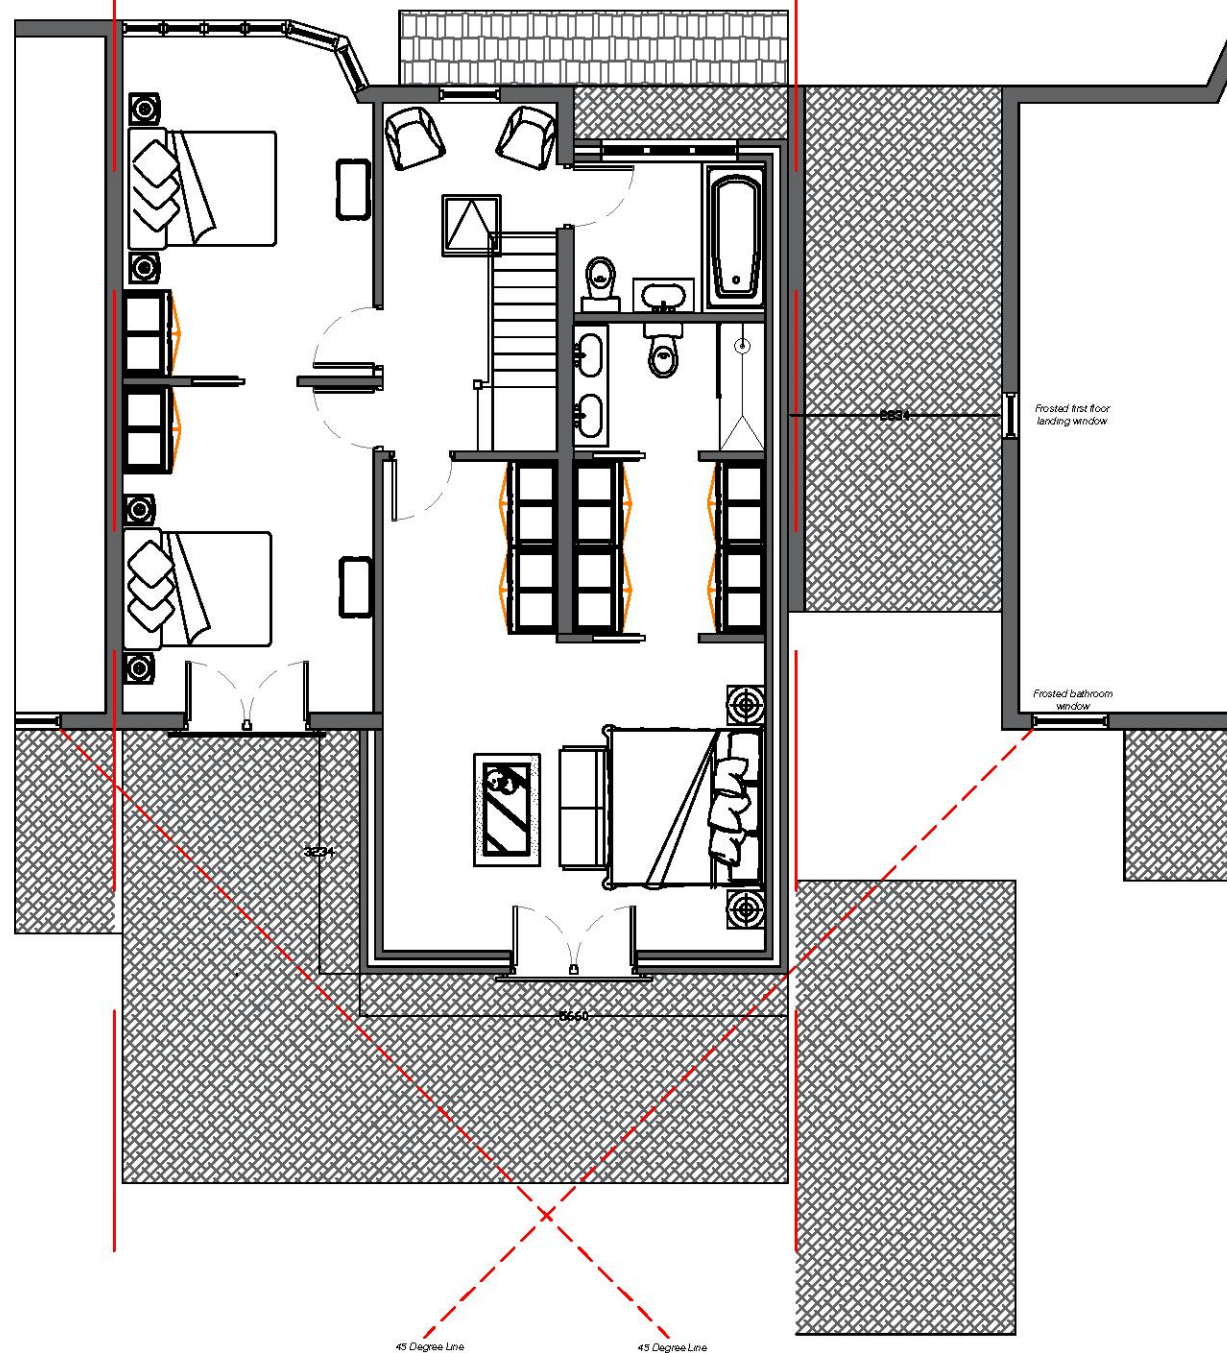

PROPOSED FIRST FLOOR PLAN
SCALE 1:100

Notes:

- Roof - Plain roof tiles to match existing
- Walls - Blockwork construction in painted render finish
- Windows - To be white UPVC
- Doors - To be white aluminium

- DO NOT SCALE THIS DRAWING
- ALL DIMENSIONS ARE IN MILLIMETERS
- ALL DIMENSIONS ARE TO BE RECHECKED ON SITE
- ALL MATERIALS AND WORKMANSHIP TO COMPLY WITH CURRENT BRITISH STANDARDS AND CODES OF PRACTICE

Client:

Gurdave Bance

Site address:

75 The Grove, Upminster, Essex RM14 2ES

Project:

Side and rear extensions

Drawn by:

DS

Date:



20th September 2021

Scale:

1:100 @ A3

Drawing number:

75TG-FUL-002

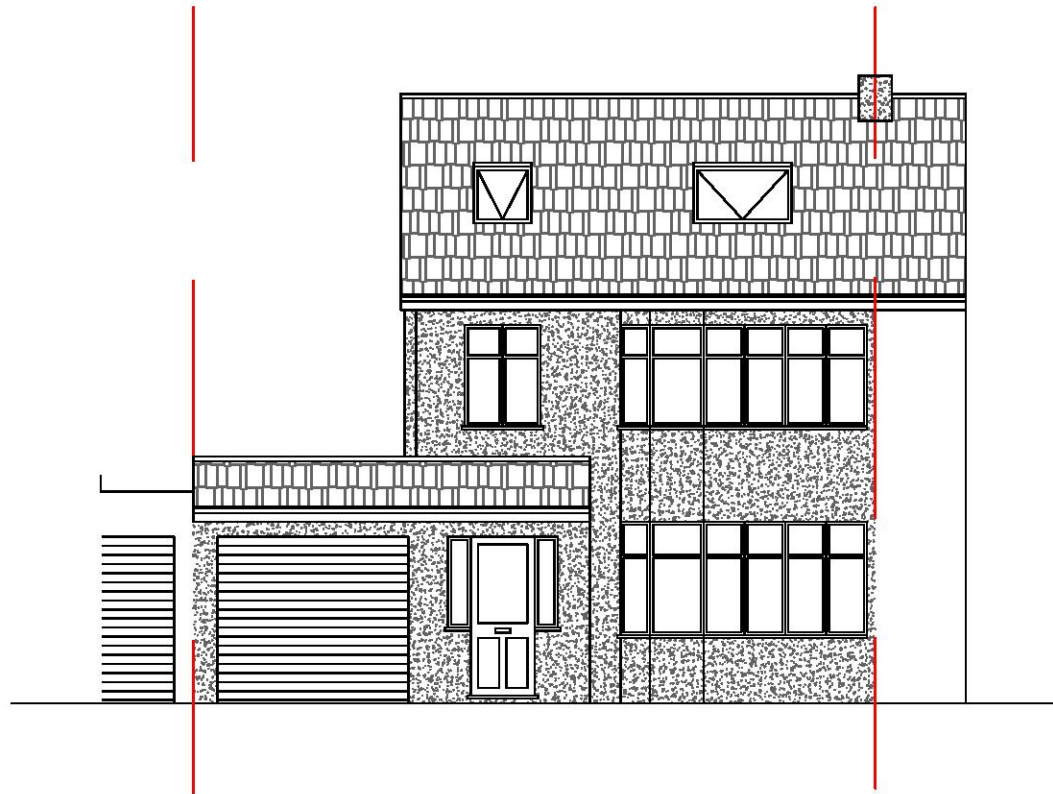 

EXISTING FRONT ELEVATION
SCALE 1:100



PROPOSED FRONT ELEVATION
SCALE 1:100

Notes:

Roof - Plain roof tiles to match existing

Walls - Blockwork construction in painted render finish

Windows - To be white UPVC

Doors - To be white aluminium

- DO NOT SCALE THIS DRAWING
- ALL DIMENSIONS ARE IN MILLIMETERS
- ALL DIMENSIONS ARE TO BE RECHECKED ON SITE
- ALL MATERIALS AND WORKMANSHIP TO COMPLY WITH CURRENT BRITISH STANDARDS AND CODES OF PRACTICE

Client:

Gurdave Bance

Site address:

75 The Grove, Upminster, Essex RM14 2ES

Project:

Side and rear extensions

Drawn by:

DS

Date:



20th September 2021

Scale:

1:100 @ A3


Drawing number:

75TG-FUL-005

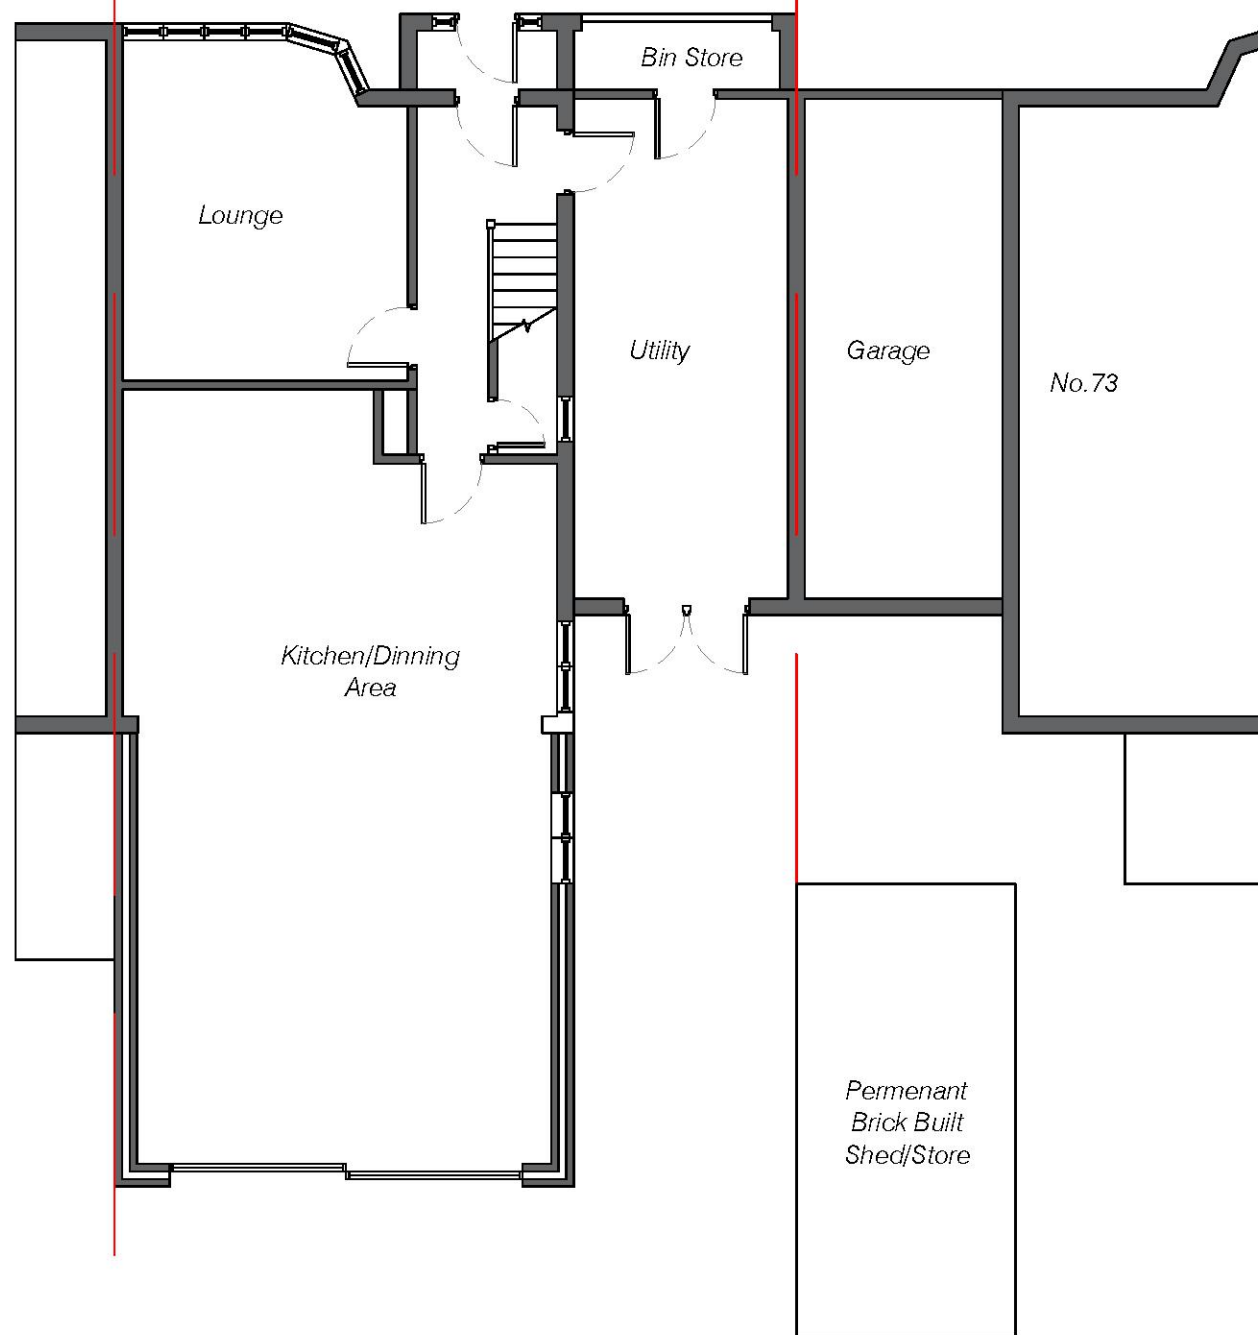 

No.75

EXISTING GROUND FLOOR PLAN
SCALE 1:100

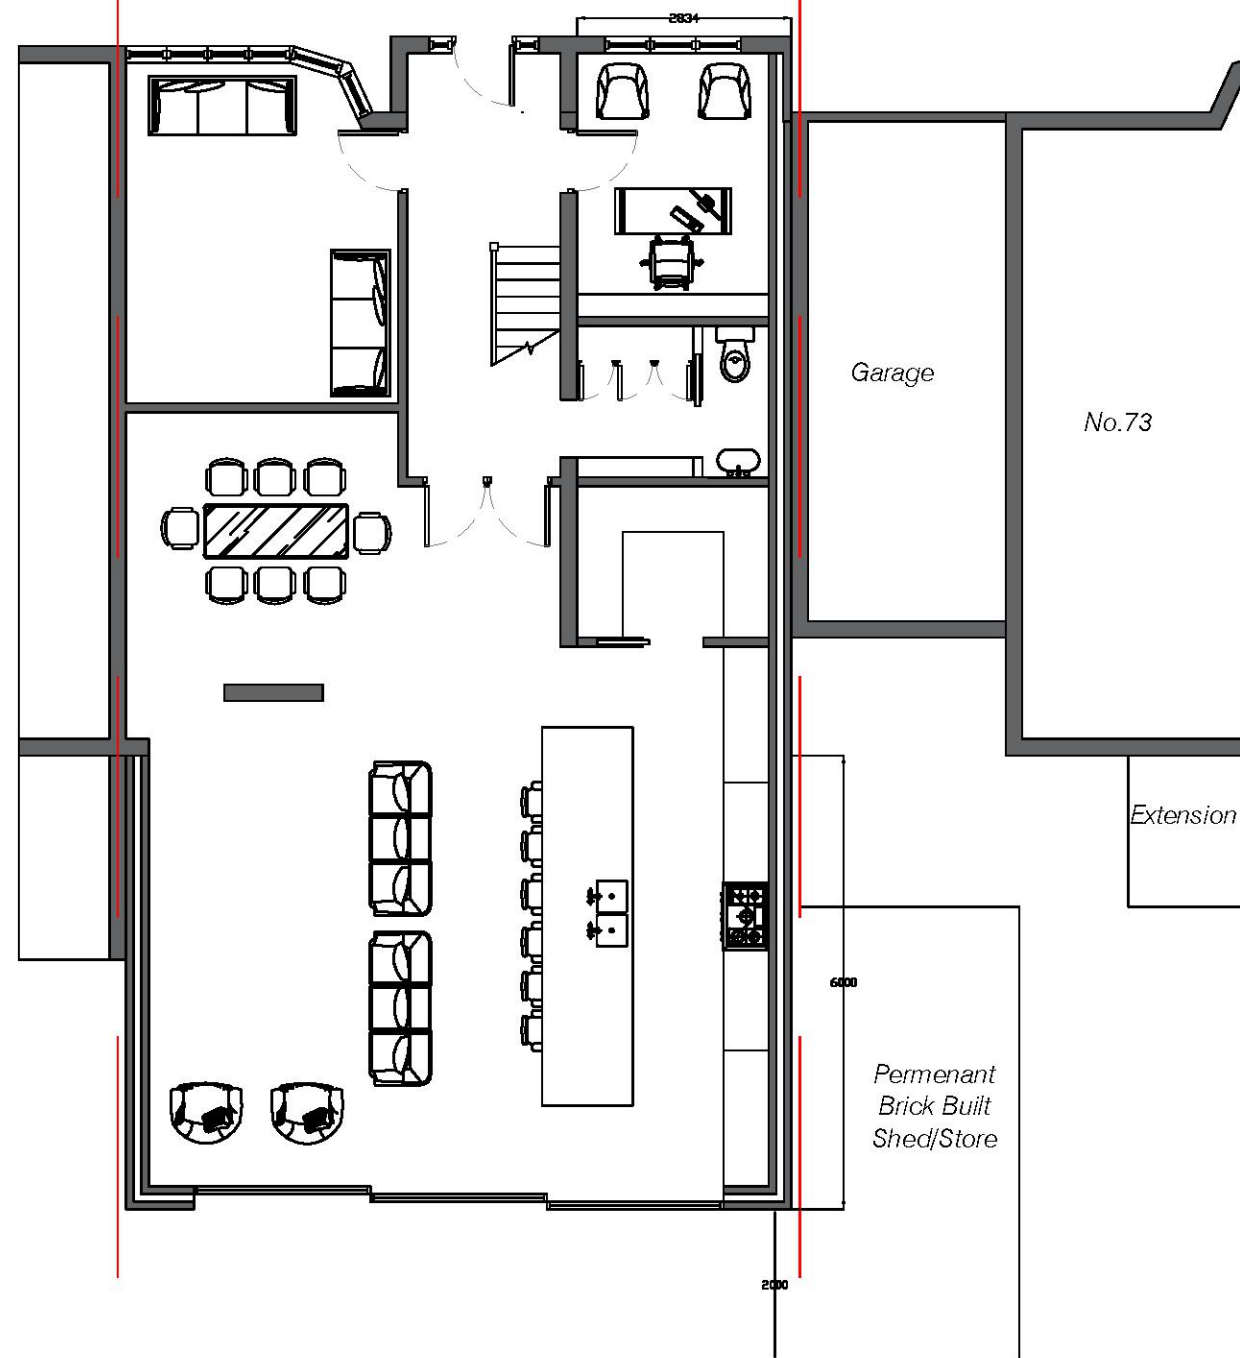

No.75

PROPSOED GROUND FLOOR PLAN
SCALE 1:100

Notes:

- Roof - Plain roof tiles to match existing
- Walls - Blockwork construction in painted render finish
- Windows - To be white UPVC
- Doors - To be white aluminium

- DO NOT SCALE THIS DRAWING
- ALL DIMENSIONS ARE IN MILLIMETERS
- ALL DIMENSIONS ARE TO BE RECHECKED ON SITE
- ALL MATERIALS AND WORKMANSHIP TO COMPLY WITH CURRENT BRITISH STANDARDS AND CODES OF PRACTICE

Client:

Gurdave Bance

Site address:

75 The Grove, Upminster, Essex RM14 2ES

Project:

Side and rear extensions

Drawn by:

DS

Date:



20th September 2021

Scale:


1:100 @ A3

Drawing number:

75TG-FUL-001

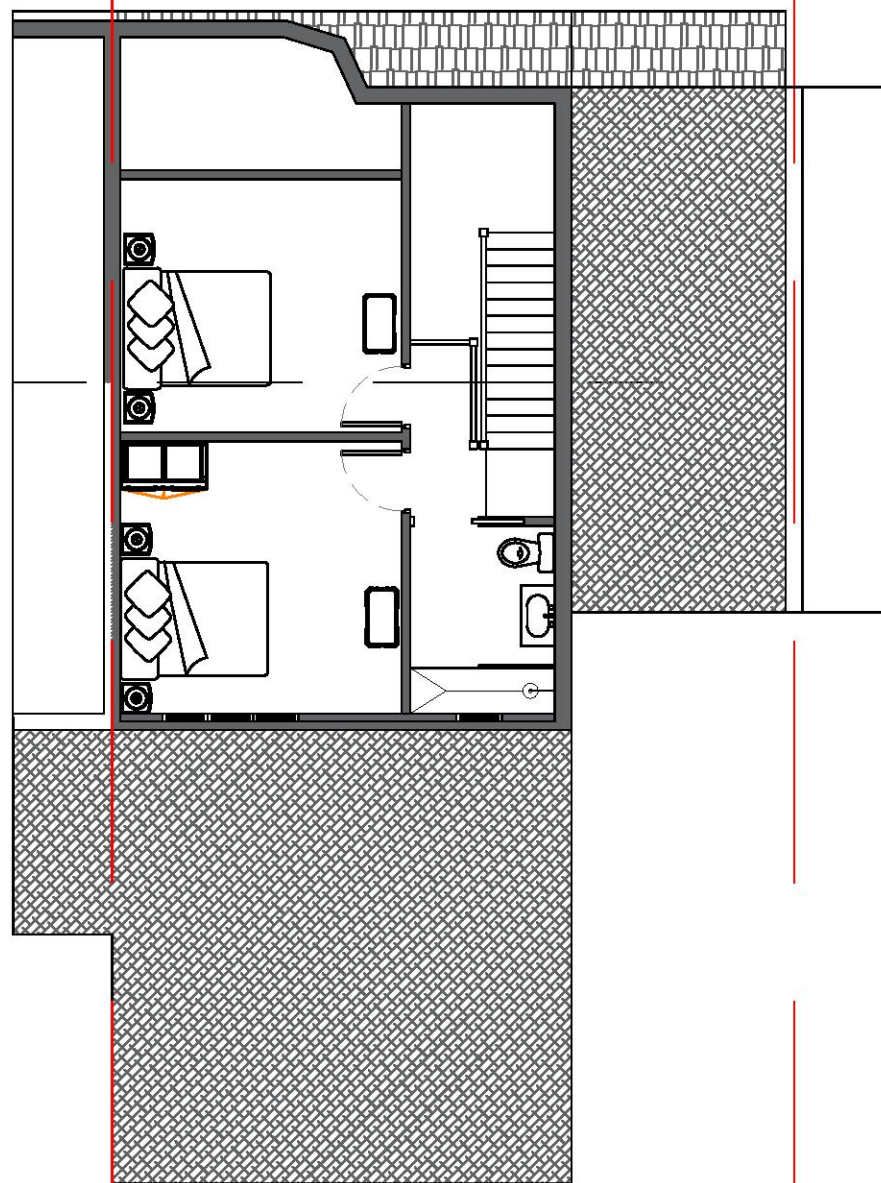 

EXISTING LOFT FLOOR PLAN
SCALE 1:100

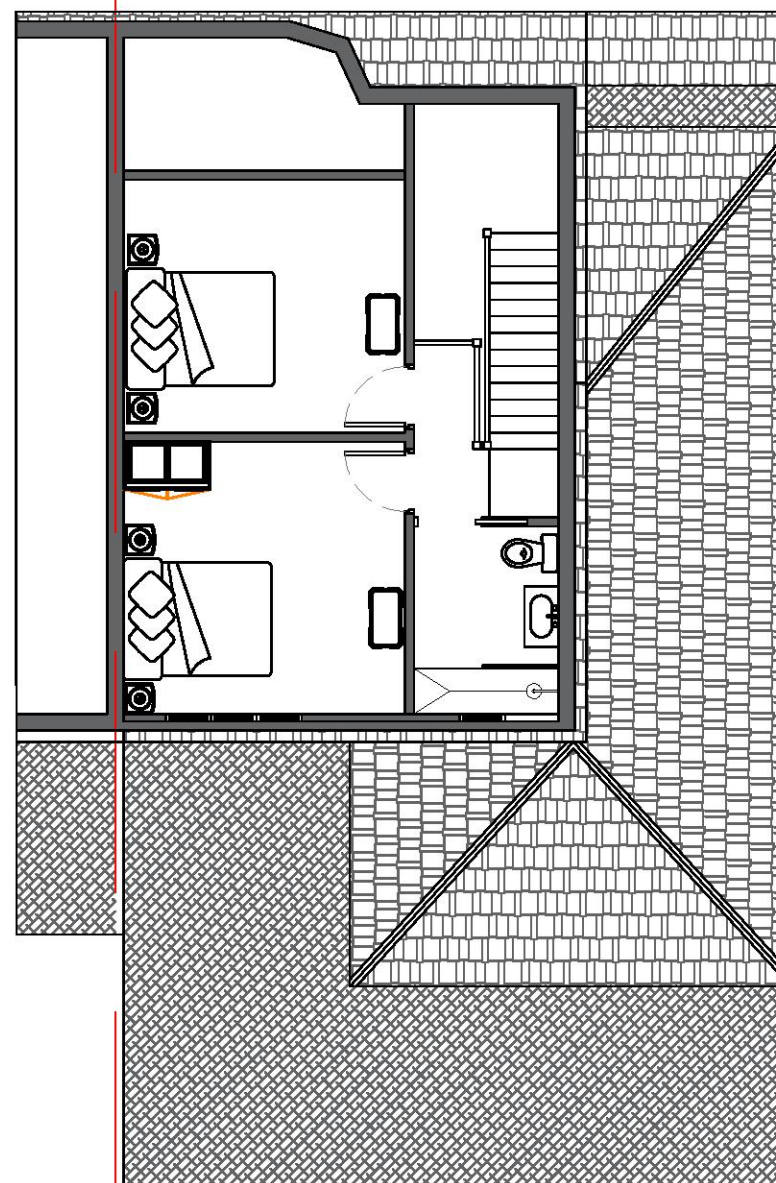

PROPOSED LOFT FLOOR PLAN
SCALE 1:100

Notes:

- Roof - Plain roof tiles to match existing
- Walls - Blockwork construction in painted render finish
- Windows - To be white UPVC
- Doors - To be white aluminium

- DO NOT SCALE THIS DRAWING
- ALL DIMENSIONS ARE IN MILLIMETERS
- ALL DIMENSIONS ARE TO BE RECHECKED ON SITE
- ALL MATERIALS AND WORKMANSHIP TO COMPLY WITH CURRENT BRITISH STANDARDS AND CODES OF PRACTICE

Client:

Gurdave Bance

Site address:

75 The Grove, Upminster, Essex RM14 2ES

Project:

Side and rear extensions

Drawn by:

DS

Date:



20th September 2021

Scale:

1:100 @ A3

Drawing number:

75TG-FUL-003

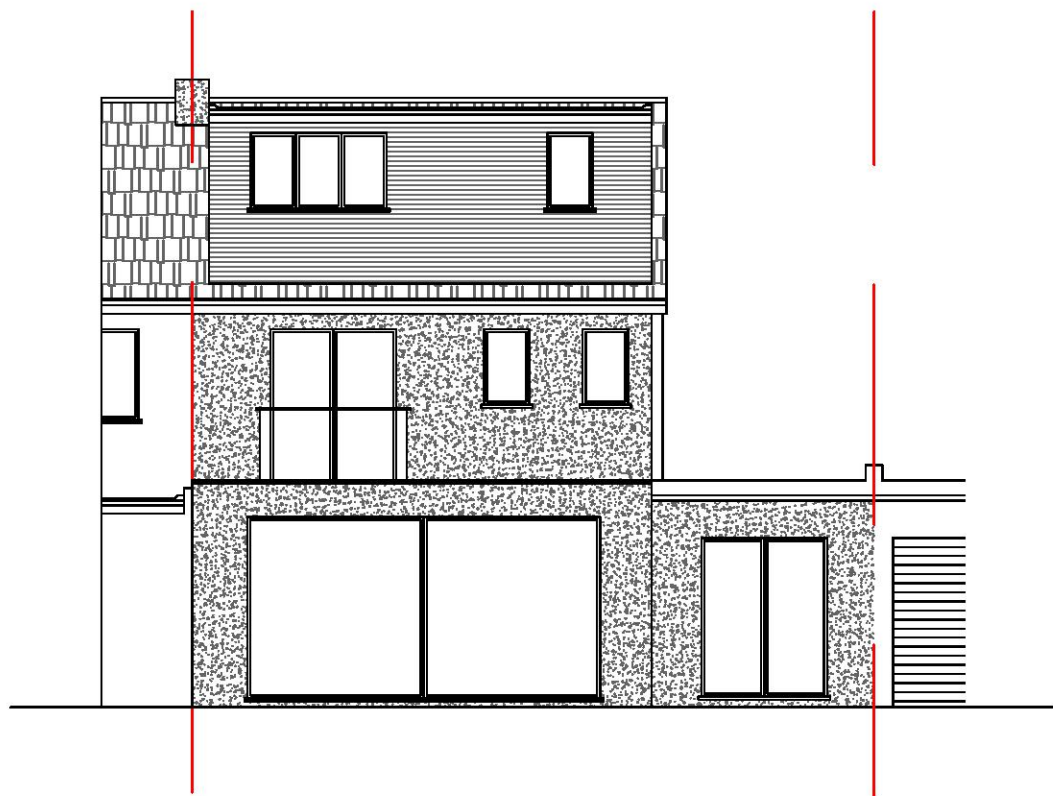 

EXISTING REAR ELEVATION
SCALE 1:100





PROPOSED REAR ELEVATION
SCALE 1:100


- Notes:
- Roof - Plain roof tiles to match existing
 - Walls - Blockwork construction in painted render finish
 - Windows - To be white UPVC
 - Doors - To be white aluminium

- DO NOT SCALE THIS DRAWING
- ALL DIMENSIONS ARE IN MILLIMETERS
- ALL DIMENSIONS ARE TO BE RECHECKED ON SITE
- ALL MATERIALS AND WORKMANSHIP TO COMPLY WITH CURRENT BRITISH STANDARDS AND CODES OF PRACTICE

Client:
Gurdave Bance
Site address:
75 The Grove, Upminster, Essex RM14 2ES
Project:
Side and rear extensions
Drawn by:
DS
Date:
20th September 2021
Scale:
1:100 @ A3
Drawing number:
75TG-FUL-006

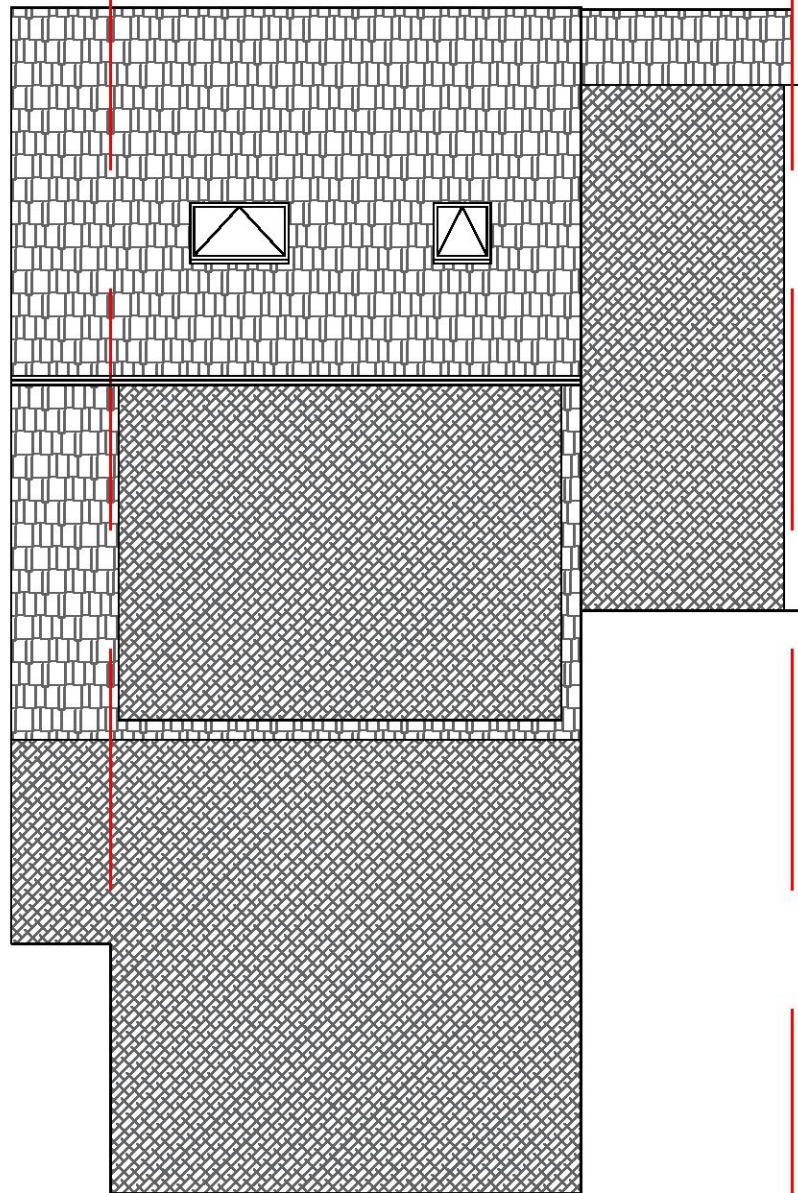 

EXISTING ROOF PLAN
SCALE 1:100

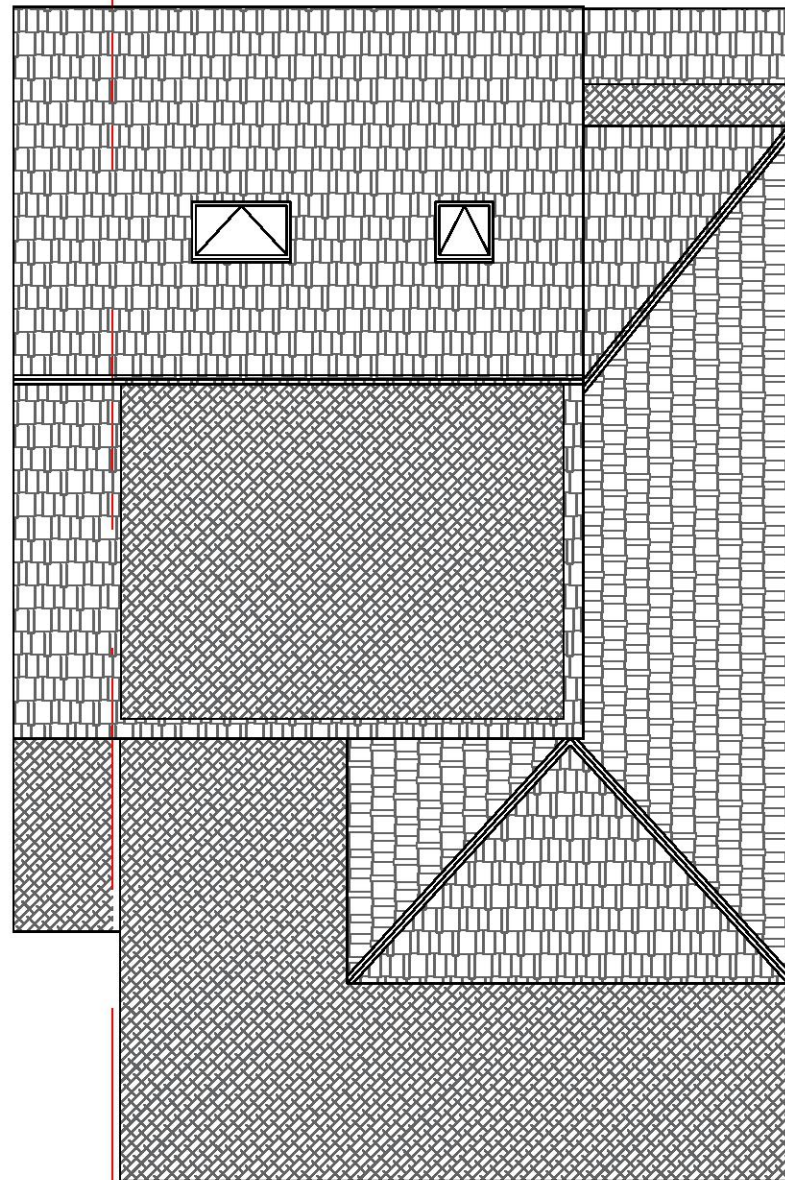

PROPOSED ROOF PLAN
SCALE 1:100

Notes:

- Roof - Plain roof tiles to match existing
- Walls - Blockwork construction in painted render finish
- Windows - To be white UPVC
- Doors - To be white aluminium

- DO NOT SCALE THIS DRAWING
- ALL DIMENSIONS ARE IN MILLIMETERS
- ALL DIMENSIONS ARE TO BE RECHECKED ON SITE
- ALL MATERIALS AND WORKMANSHIP TO COMPLY WITH CURRENT BRITISH STANDARDS AND CODES OF PRACTICE

Client:

Gurdave Bance

Site address:

75 The Grove, Upminster, Essex RM14 2ES

Project:

Side and rear extensions

Drawn by:

DS

Date:



20th September 2021

Scale:


1:100 @ A3

Drawing number:

75TG-FUL-004

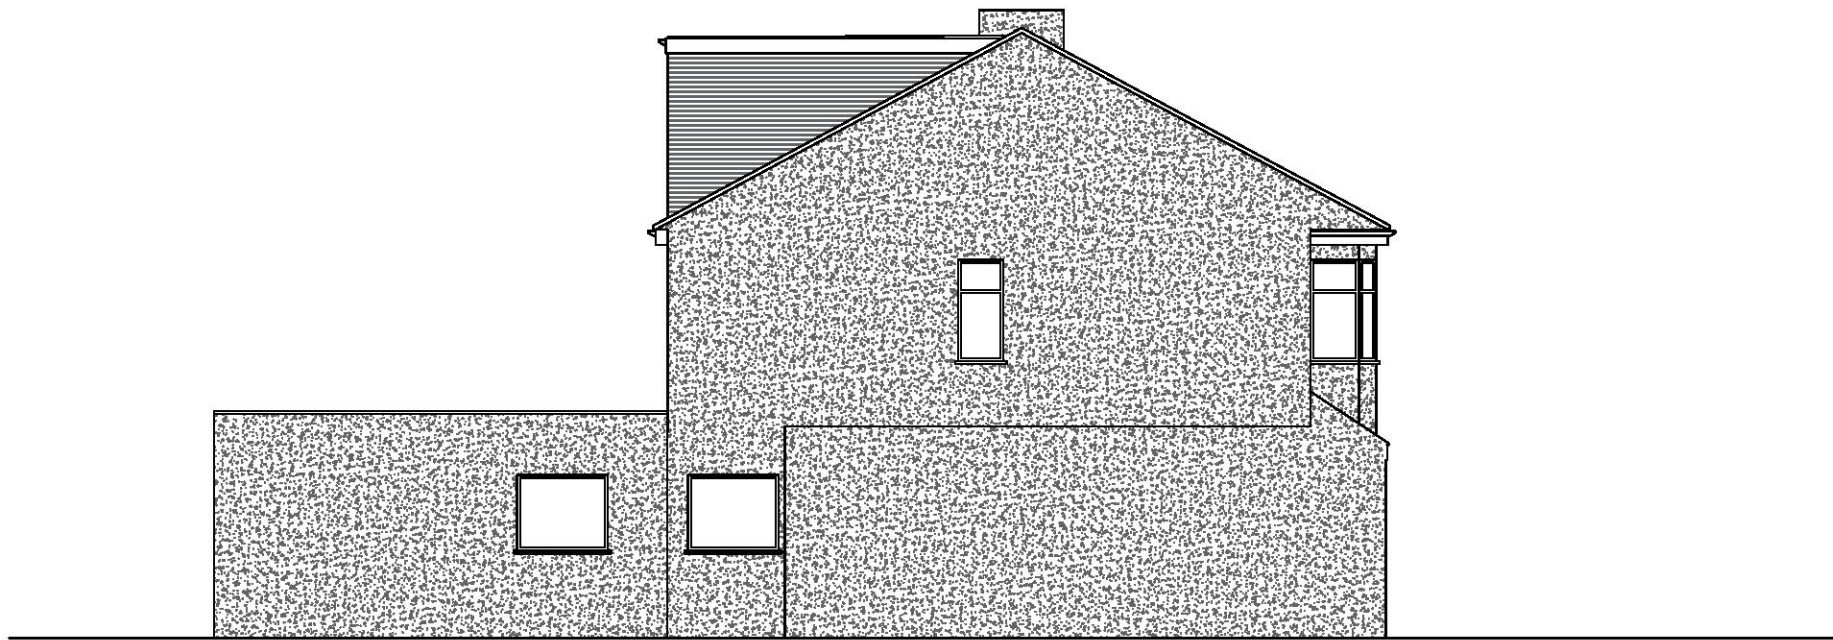 

EXISTING SIDE ELEVATION
SCALE 1:100

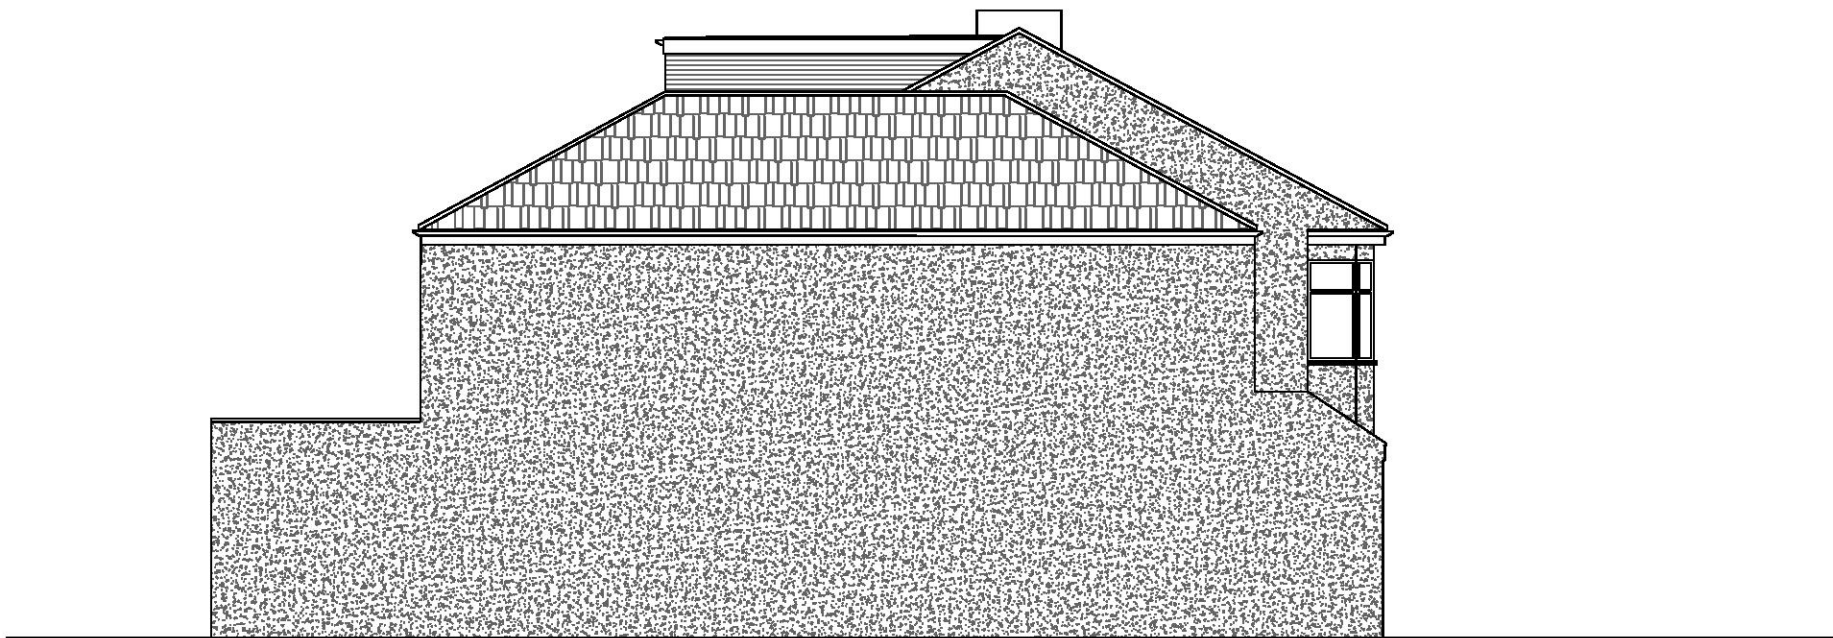

PROPOSED SIDE ELEVATION
SCALE 1:100

Notes:

Roof - Plain roof tiles to match existing

Walls - Blockwork construction in painted render finish

Windows - To be white UPVC

Doors - To be white aluminium

- DO NOT SCALE THIS DRAWING
- ALL DIMENSIONS ARE IN MILLIMETERS
- ALL DIMENSIONS ARE TO BE RECHECKED ON SITE
- ALL MATERIALS AND WORKMANSHIP TO COMPLY WITH CURRENT BRITISH STANDARDS AND CODES OF PRACTICE

Client:
Gurdave Bance

Site address:
75 The Grove, Upminster, Essex RM14 2ES

Project:
Side and rear extensions

Drawn by:
DS

Date:
20th September 2021

Scale:
1:100 @ A3

Drawing number:
75TG-FUL-007