

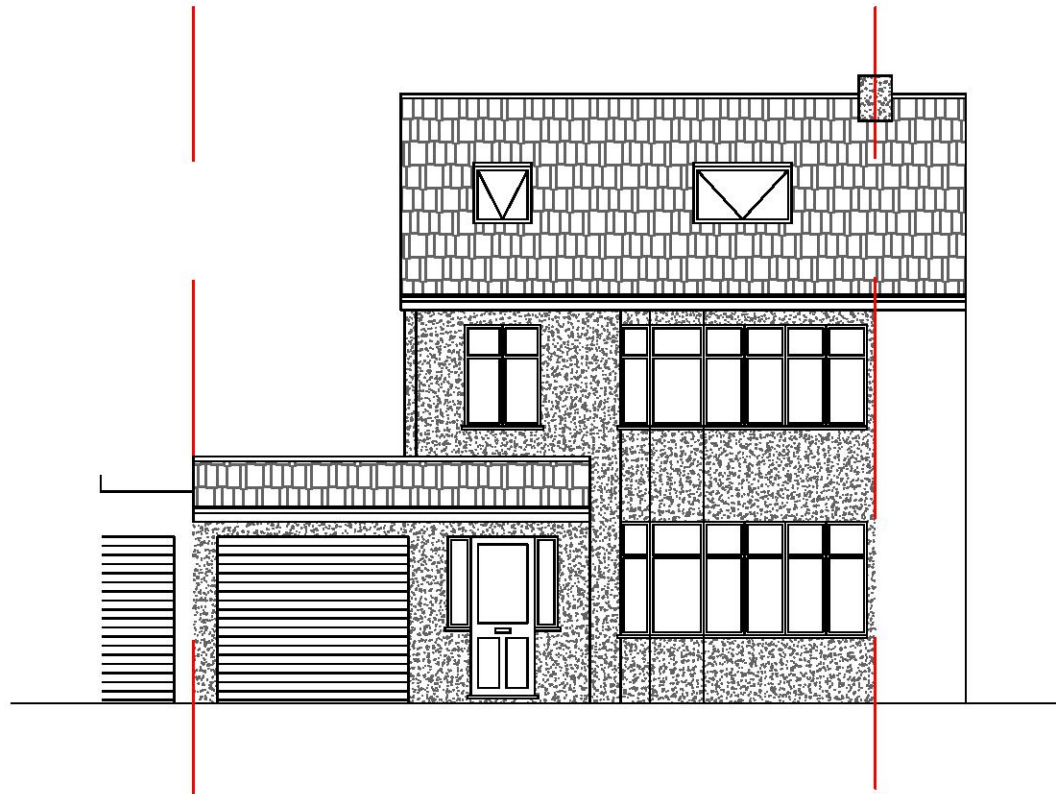


 

EXISTING FRONT ELEVATION
SCALE 1:100

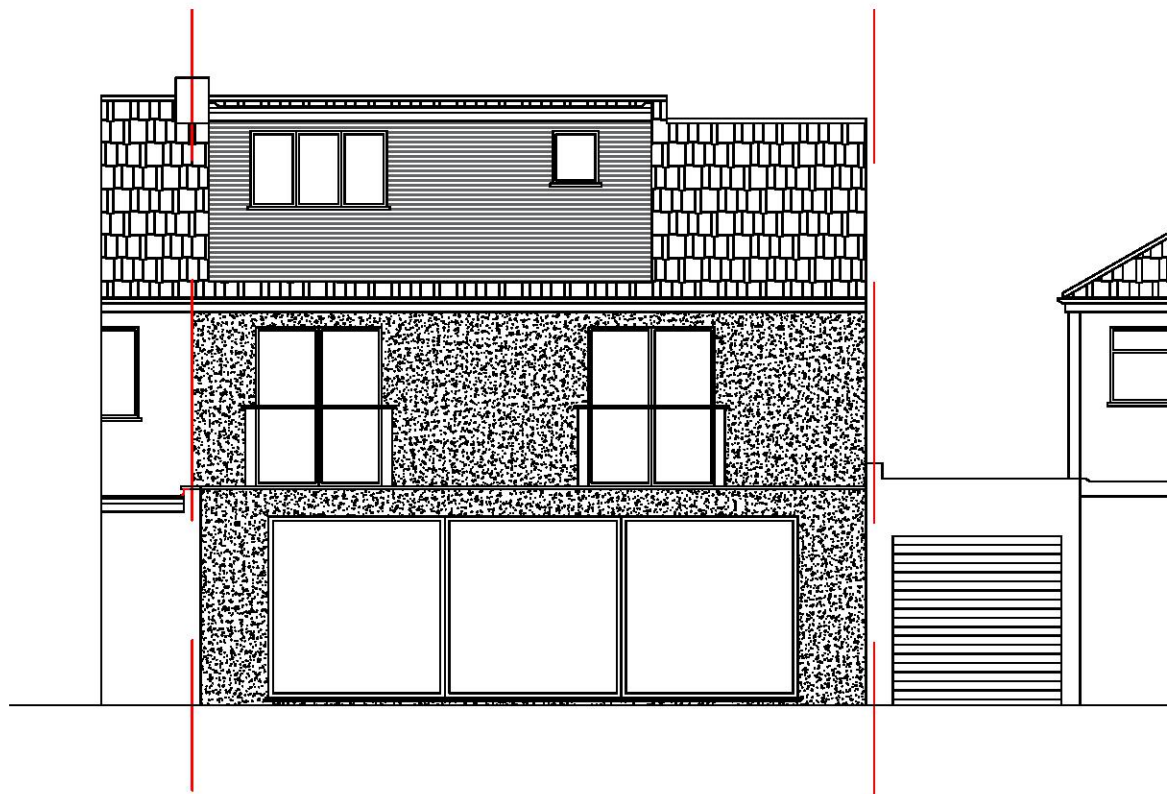

PROPOSED REAR ELEVATION
SCALE 1:100

Notes:

Roof - Plain roof tiles to match existing

Walls - Blockwork construction in painted render finish

Windows - To be white UPVC

Doors - To be white aluminium

- DO NOT SCALE THIS DRAWING
- ALL DIMENSIONS ARE IN MILLIMETERS
- ALL DIMENSIONS ARE TO BE RECHECKED ON SITE
- ALL MATERIALS AND WORKMANSHIP TO COMPLY WITH CURRENT BRITISH STANDARDS AND CODES OF PRACTICE

Client:

Gurdave Bance

Site address:

75 The Grove, Upminster, Essex RM14 2ES

Project:

Side and rear extensions

Drawn by:

DS

Date:

20th September 2021

Scale:

1:100 @ A3

Drawing number:

75TG-FUL-005/REVA