



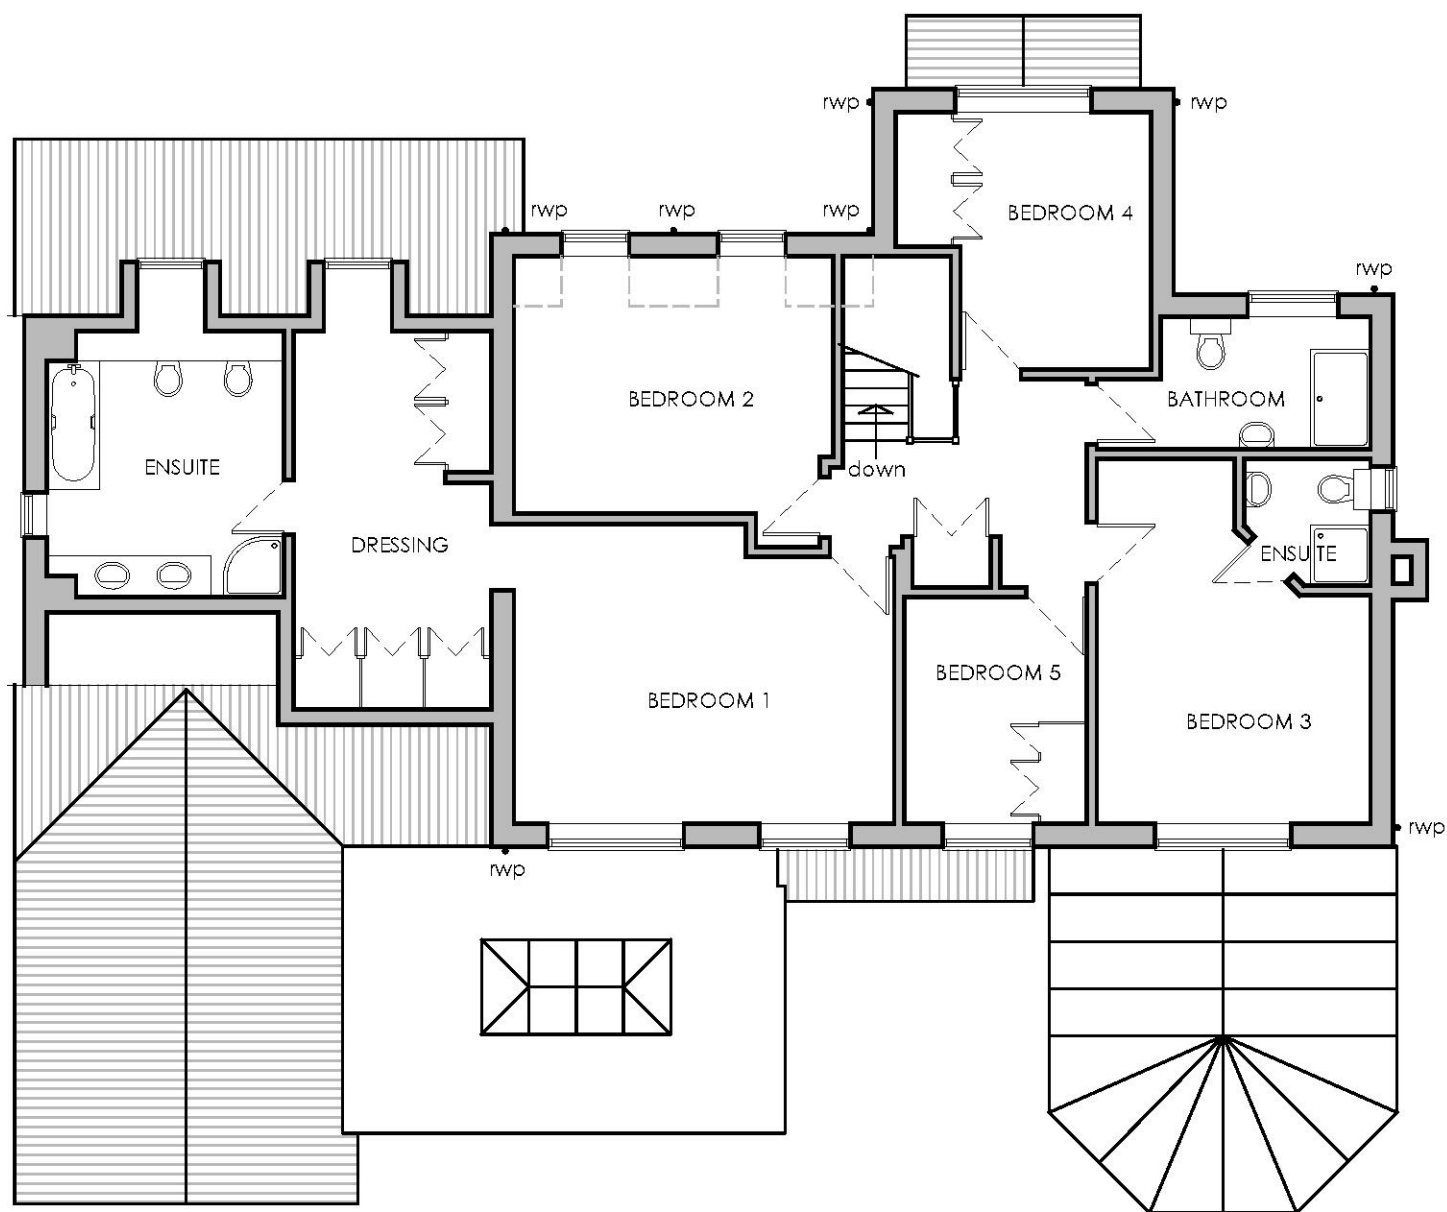

EXISTING FIRST FLOOR LAYOUT

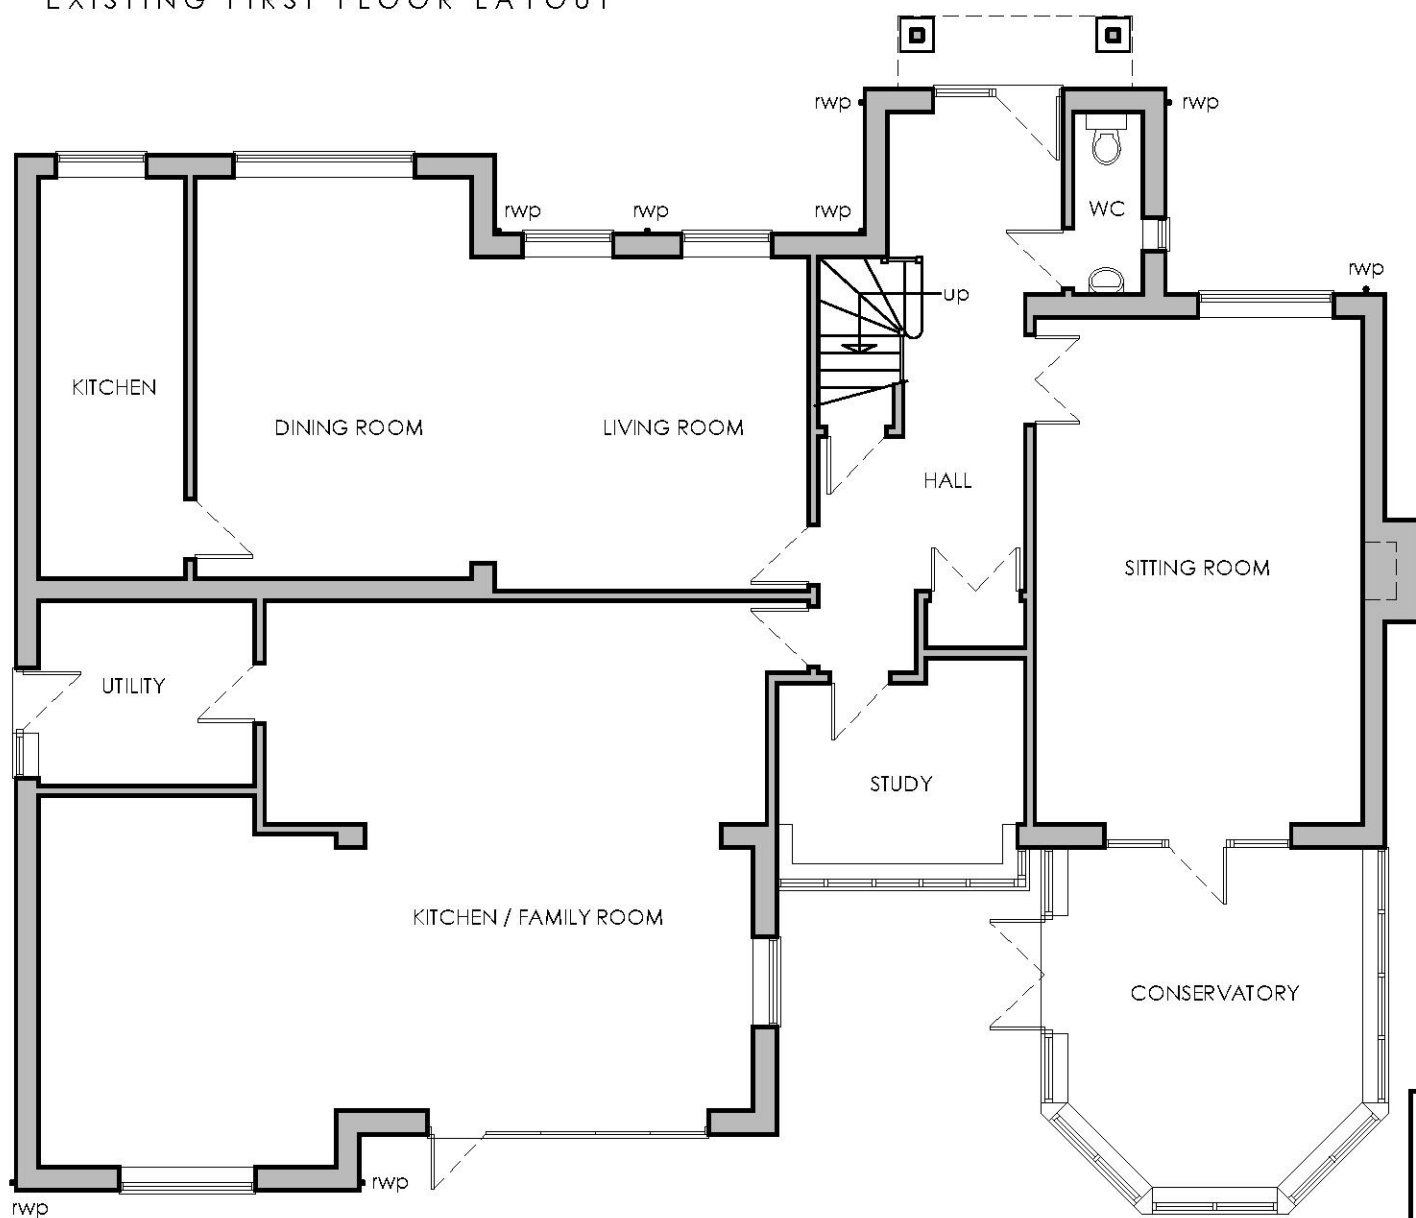


EXISTING GROUND FLOOR LAYOUT

DRAWN		ian robinson 217 Perry Street Billericay Essex CM12 0NZ Tel: (01277) 631556		
CONTRACT TITLE		6 TALL TREES CLOSE HORNCHURCH ESSEX RM11 2QR		
DRAWING TITLE		EXISTING GROUND FLOOR LAYOUT		
SCALE		1:100 @ A3		
DRAWING NUMBER		102		REVISION



EXISTING FRONT ELEVATION

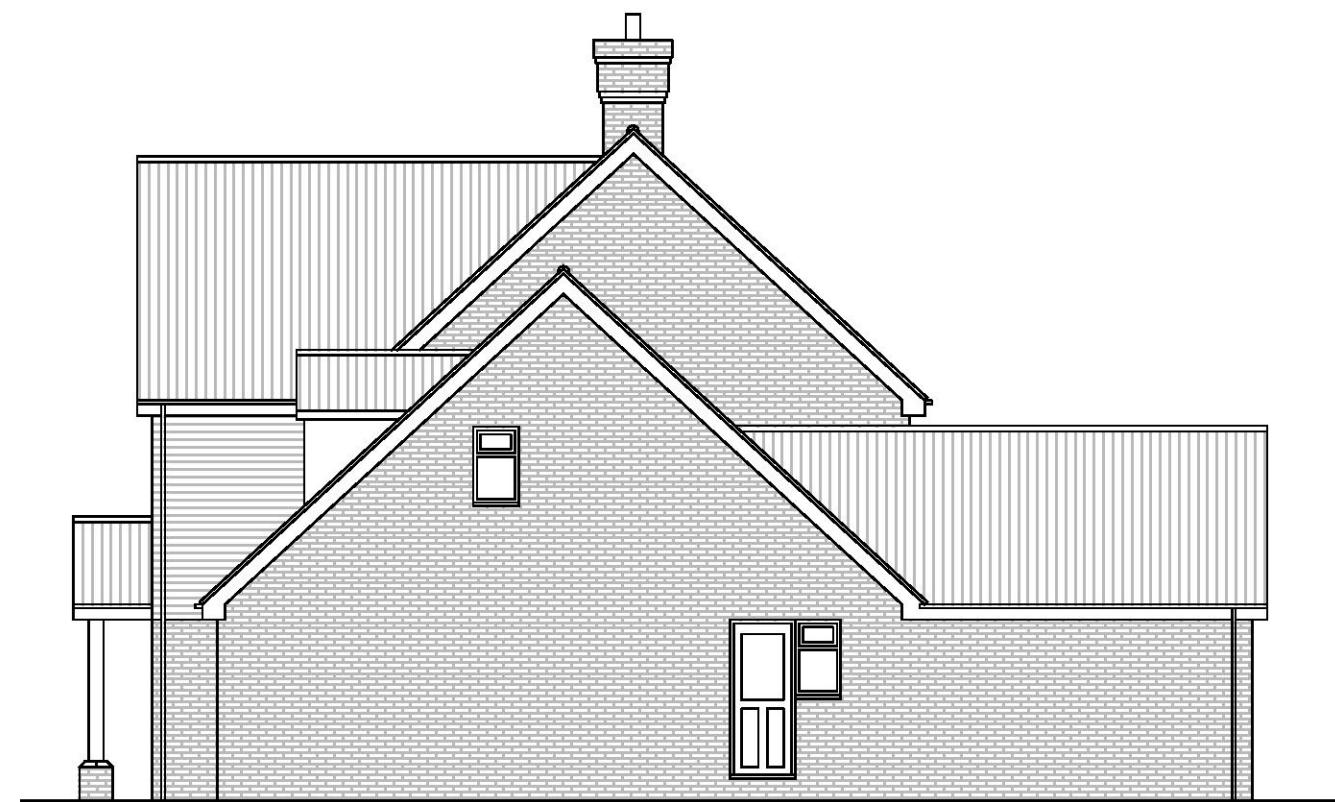


EXISTING EAST SIDE ELEVATION



EXISTING REAR ELEVATION



DRAWN		
ian robinson 217 Perry Street Billericay Essex CM12 0NZ Tel: (01277) 631556		
CONTRACT TITLE		
6 TALL TREES CLOSE HORNCHURCH ESSEX RM11 2QR		
DRAWING TITLE		
EXISTING ELEVATION DETAILS		
SCALE	DATE	
1:100 @ A3	AUG. 2021	
DRAWING NUMBER	REVISION	
103		

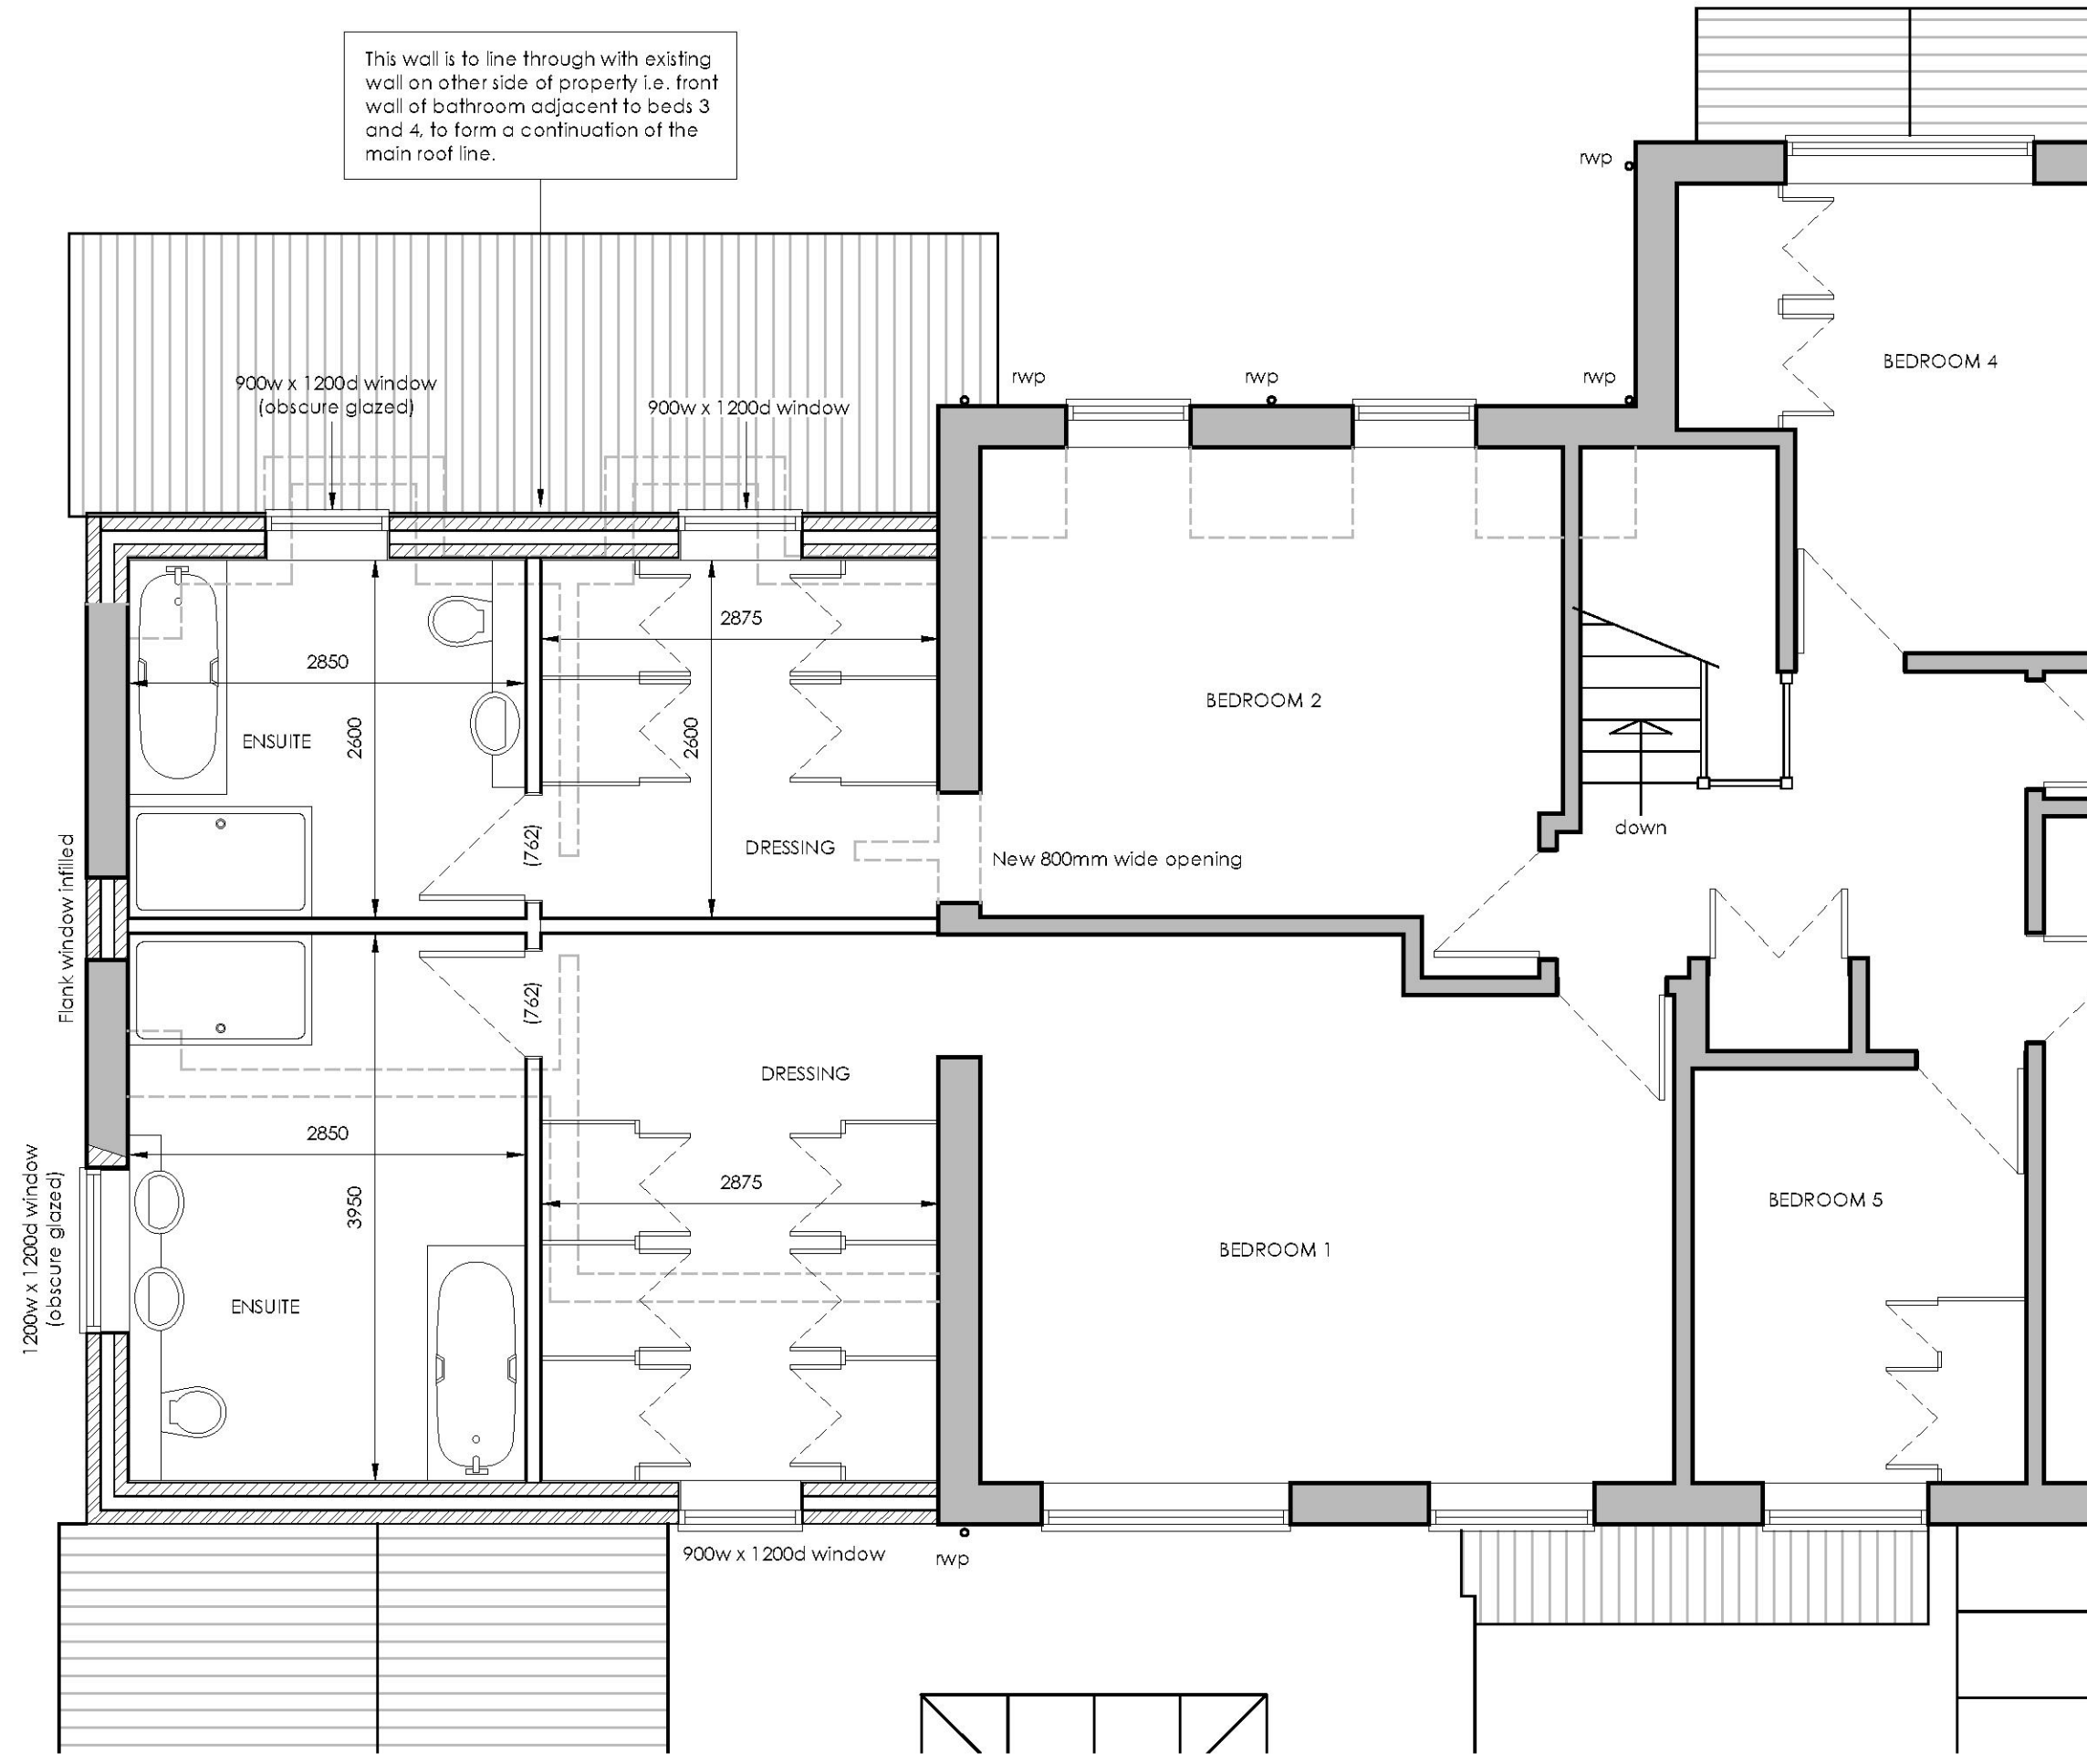

This wall is to line through with existing wall on other side of property i.e. front wall of bathroom adjacent to beds 3 and 4, to form a continuation of the main roof line.

PROPOSED (PART) FIRST FLOOR LAYOUT


DRAWN ian robinson 217 Perry Street Billericay Essex CM12 0NZ Tel: (01277) 631556		 registered LABC Partner Authority Scheme
CONTRACT TITLE 6 TALL TREES CLOSE HORNCHURCH ESSEX RM11 2QR		
DRAWING TITLE PROPOSED FIRST FLOOR LAYOUT		
SCALE 1:50 @ A3	DATE AUG. 2021	
DRAWING NUMBER 104	REVISION	



PROPOSED FRONT ELEVATION




PROPOSED EAST SIDE ELEVATION

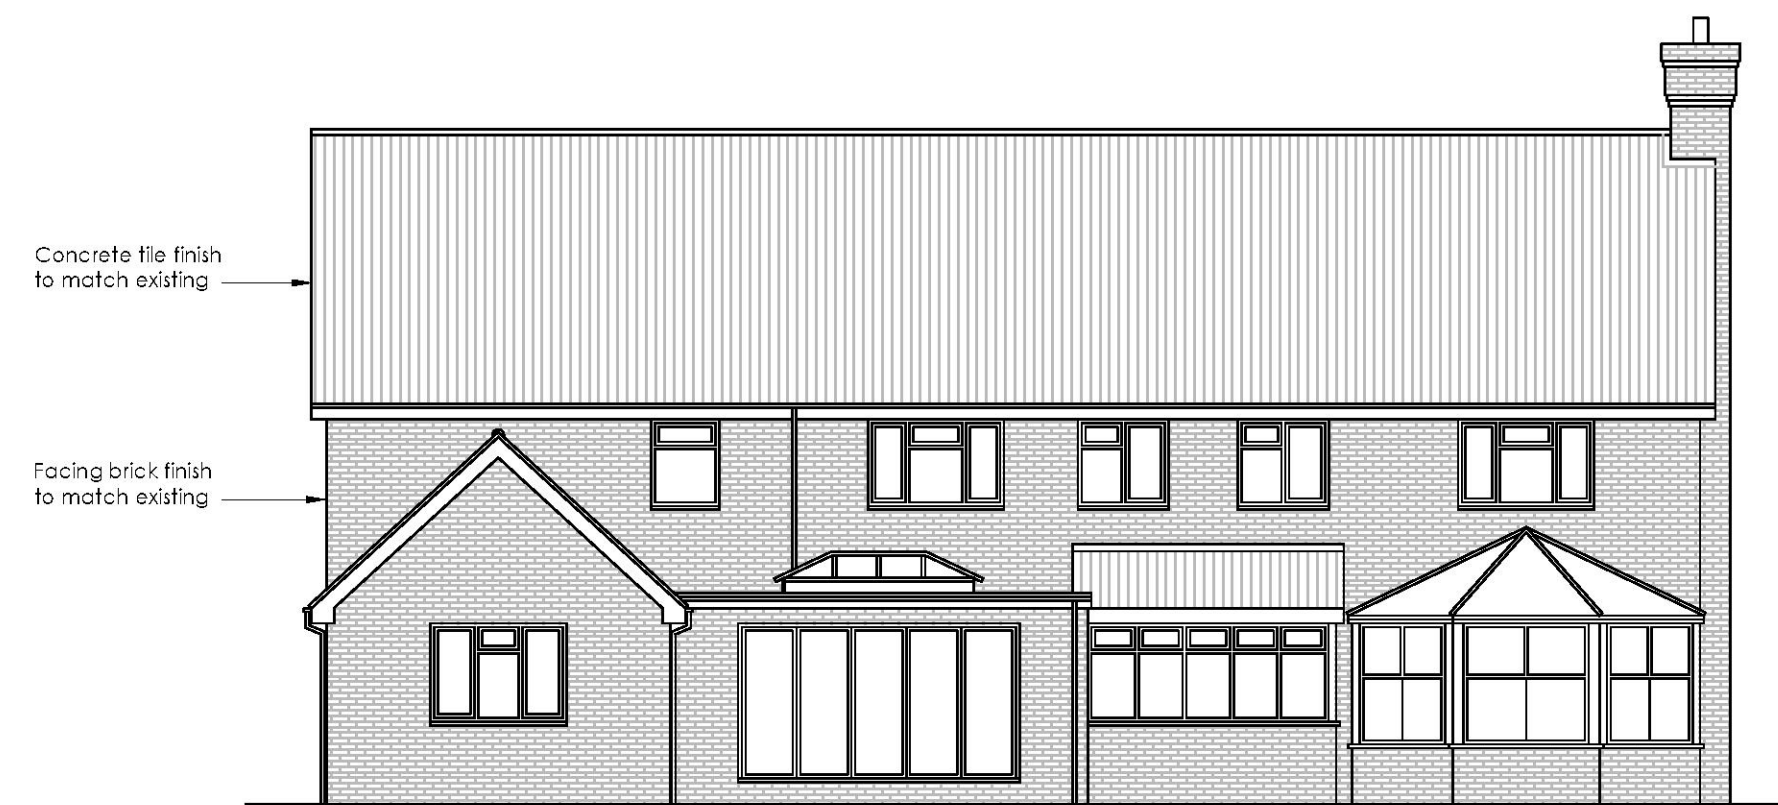


PROPOSED REAR ELEVATION




DRAWN		
ian robinson		
217 Perry Street Billericay		
Essex CM12 0NZ		
Tel: (01277) 631556		
CONTRACT TITLE		
6 TALL TREES CLOSE HORNCHURCH ESSEX RM11 2QR		
DRAWING TITLE		
PROPOSED ELEVATION DETAILS		
SCALE	1:100 @ A3	DATE
		AUG. 2021
DRAWING NUMBER		REVISION
105		

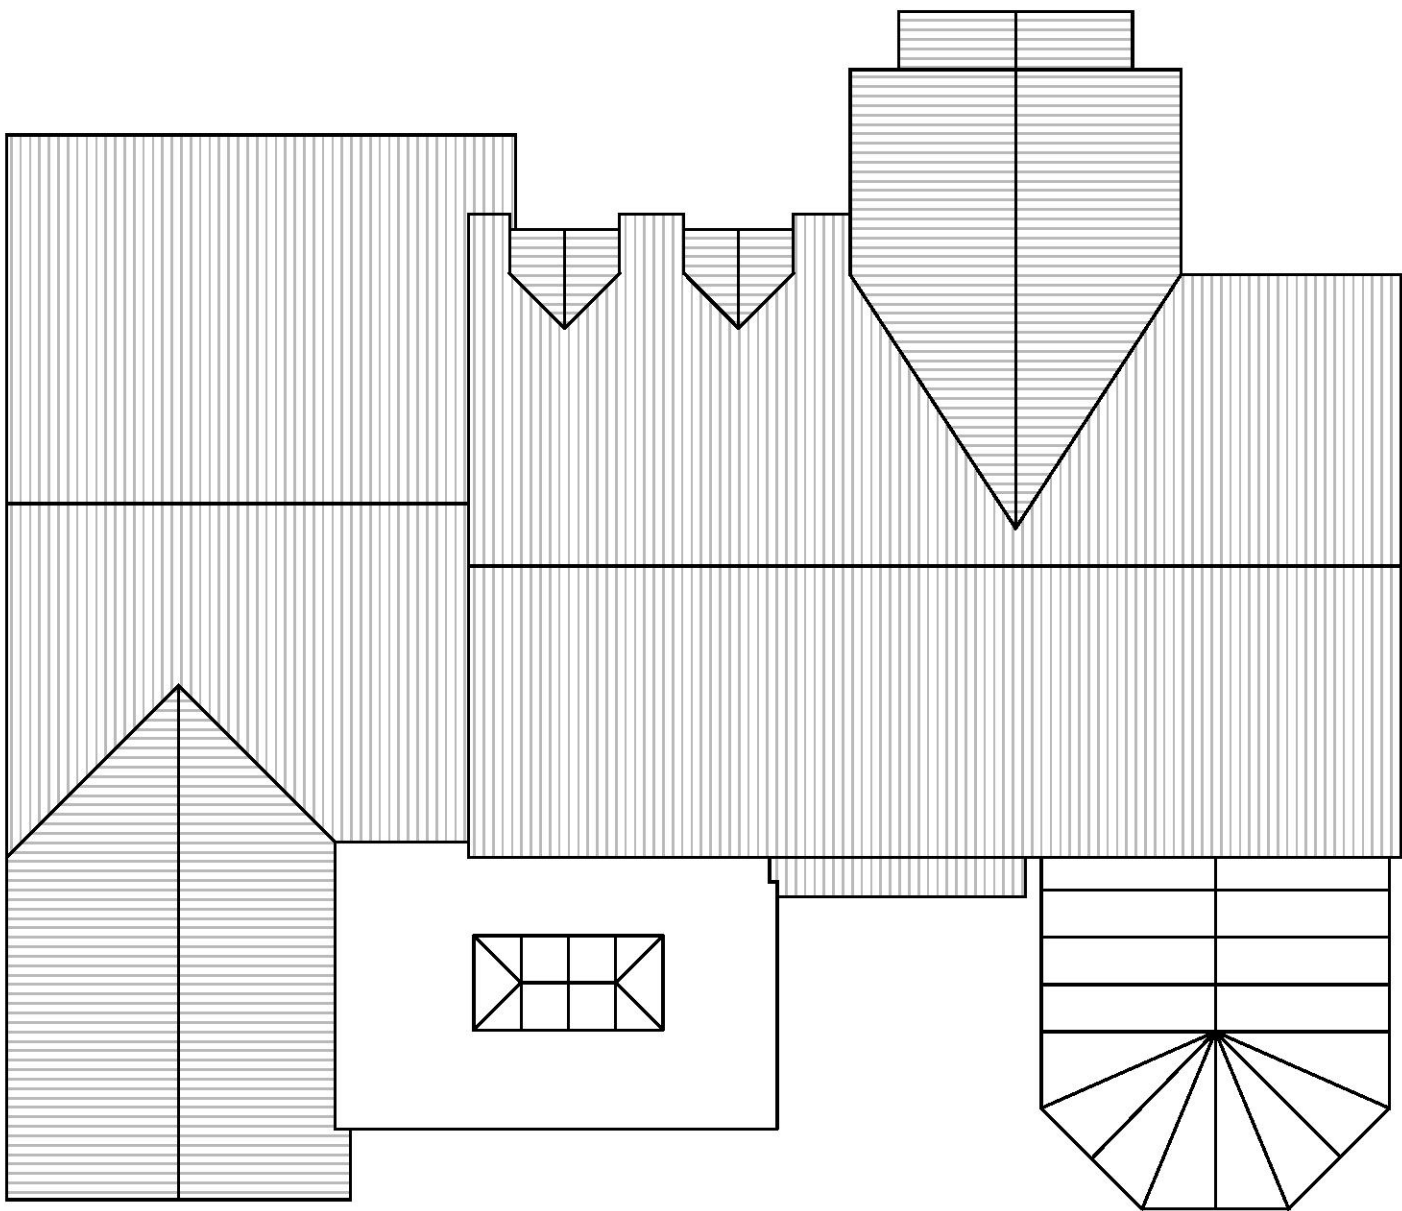


EXISTING ROOF PLAN

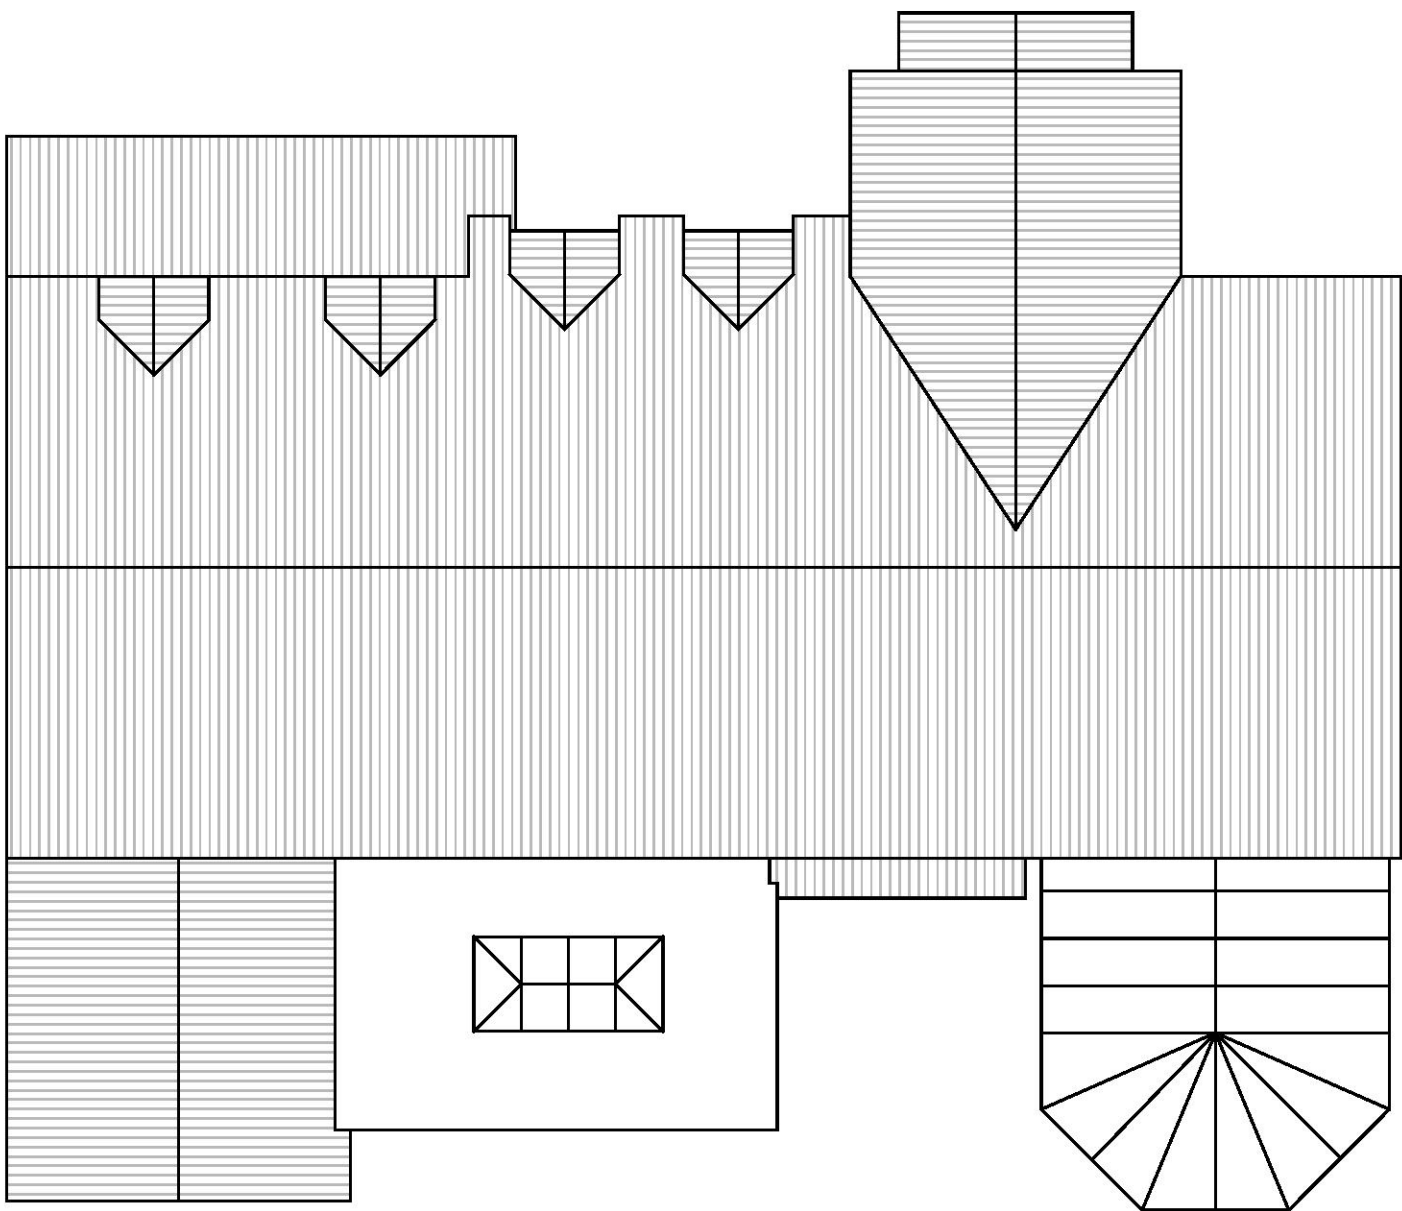

PROPOSED ROOF PLAN

 

DRAWN		ian robinson 217 Perry Street Billericay Essex CM12 0NZ Tel: (01277) 631556		 registered LABC Partner Authority Scheme	
CONTRACT TITLE					
6 TALL TREES CLOSE HORNCHURCH ESSEX RM11 2QR					
DRAWING TITLE					
EXISTING AND PROPOSED ROOF PLANS					
SCALE			DATE		
1:100 @ A3			AUG. 2021		
DRAWING NUMBER				REVISION	
106					

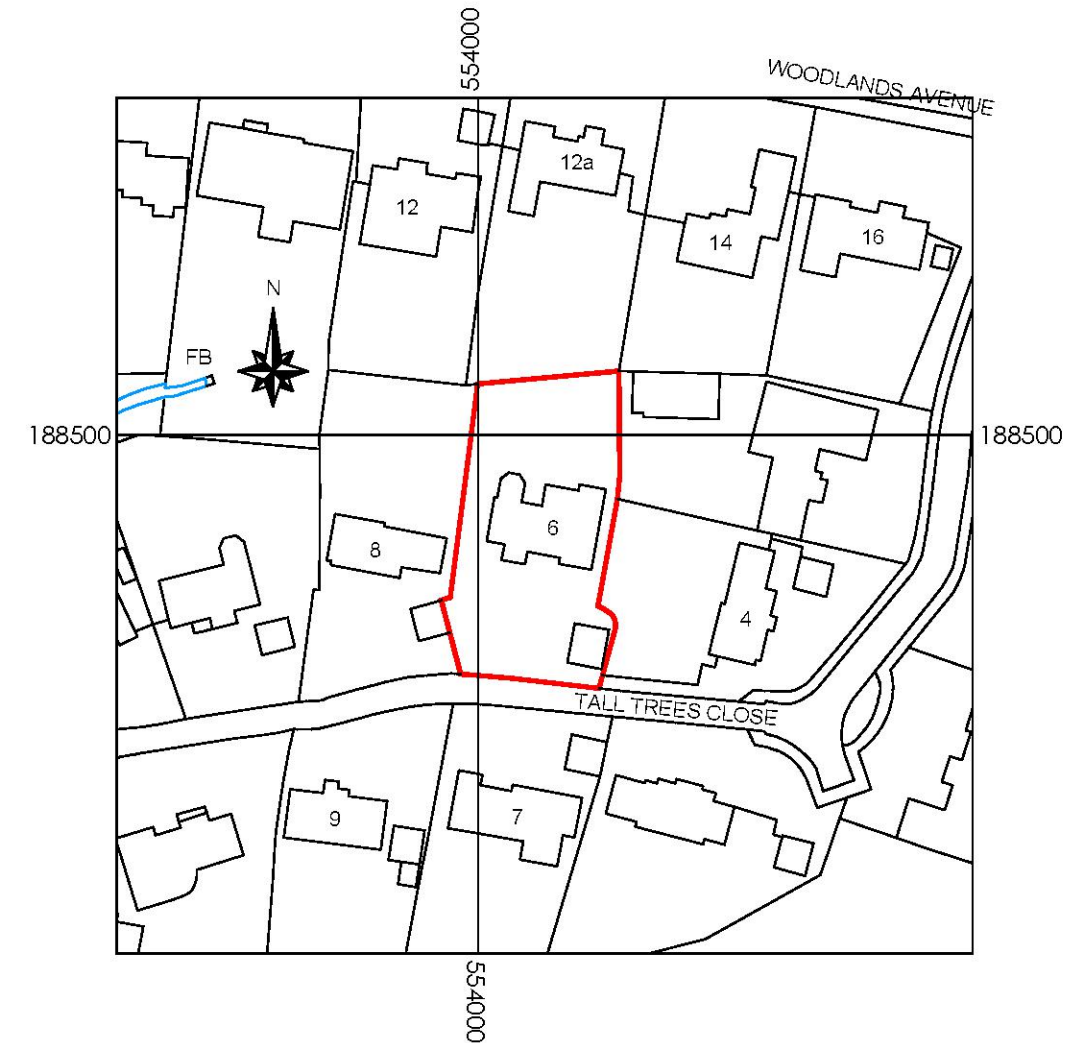

NOTE :

No roads , footpaths or other public rights of way are known to adjoin or cross the site other than those shown on this site location plan

It is not intended to lop or fell any trees in order for the development to take place

Rev. B Dimensions to flank boundary clarified. Apr. 2022
Rev. A Dimensions to flank boundary added. Apr. 2022

DRAWN **ian robinson**
217 Perry Street
Billericay
Essex CM12 0NZ
Tel: (01277) 631556

registered
LABC
Partner Authority Scheme

CONTRACT TITLE
6 TALL TREES CLOSE
HORNCHURCH
ESSEX RM11 2QR

DRAWING TITLE
SITE LOCATION AND BLOCK PLANS

SCALE 1:1250 & 1:500 @ A3 DATE AUG. 2021

DRAWING NUMBER 101 REVISION B