




EXISTING FRONT ELEVATION



EXISTING SIDE ELEVATION

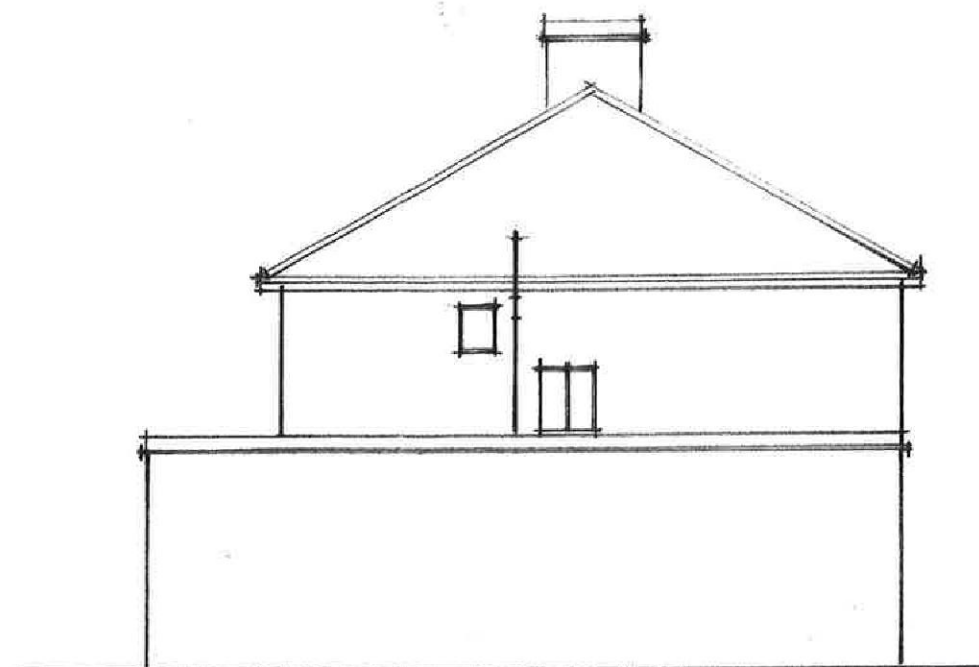


EXISTING REAR ELEVATION

PLANNING & BUILDING
CONTROL SERVICES


Received 19 JAN 2021

22


File No

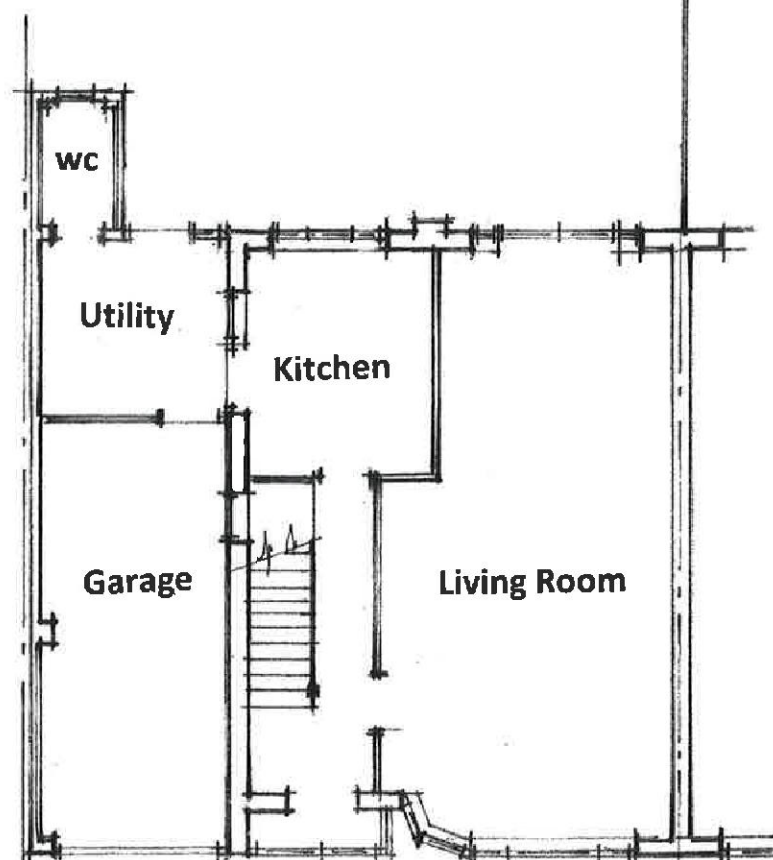

EXISTING GROUND FLOOR PLAN

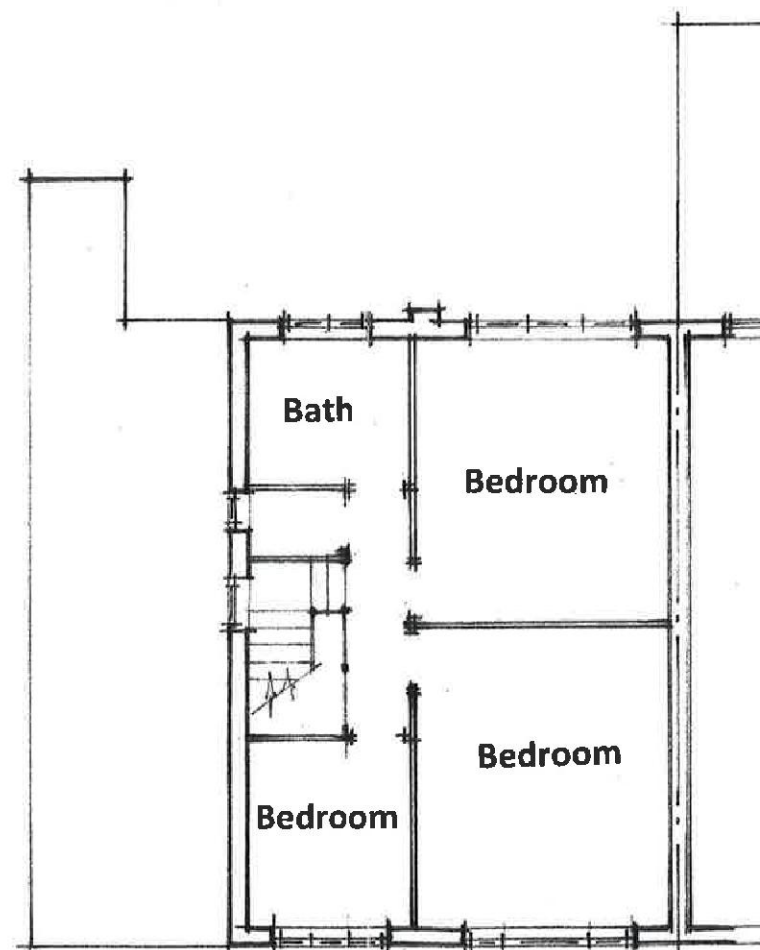


EXISTING FIRST FLOOR PLAN

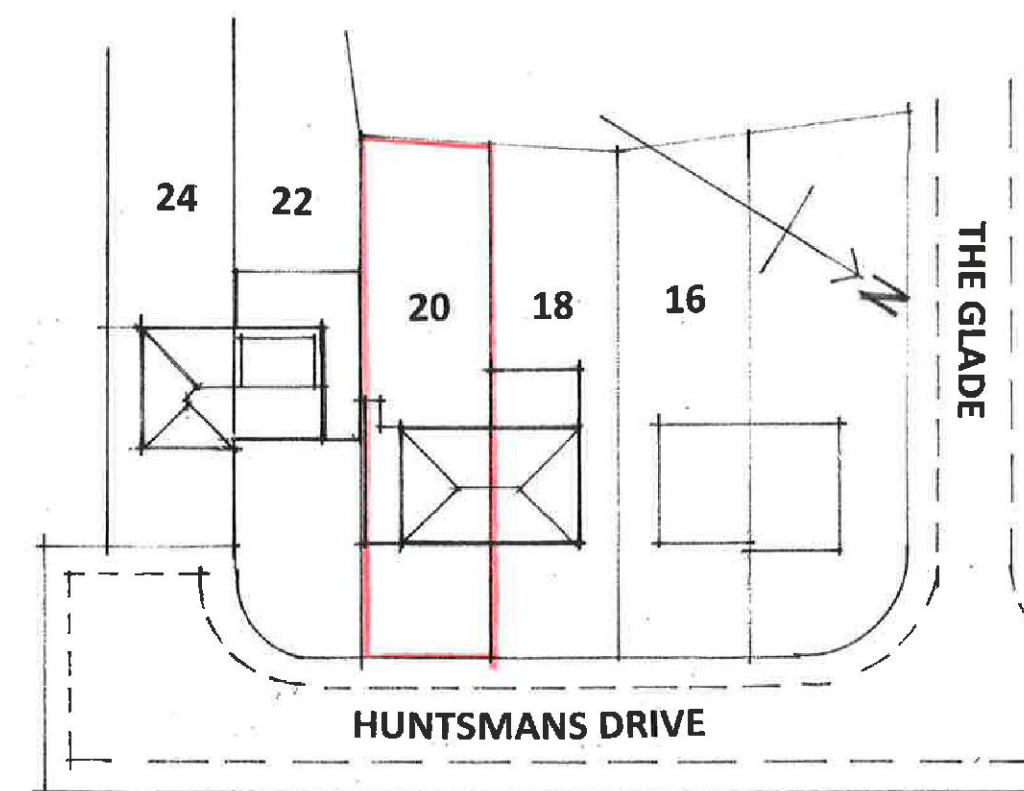


HUNTSMANS DRIVE

BLOCK PLAN (Scale 1:500)

 


Scale Bar 1:100


Client G Barrett		Address 20 Huntsmans Drive Upminster RM14 3YU	Title Single storey & part 2 storey rear extension First floor side extension over existing garage Existing Plans & Elevations Drawing No. HD/100
Drawn By: J Bayford	Date: Jan 2022	Scale: 1:100 @ A3	

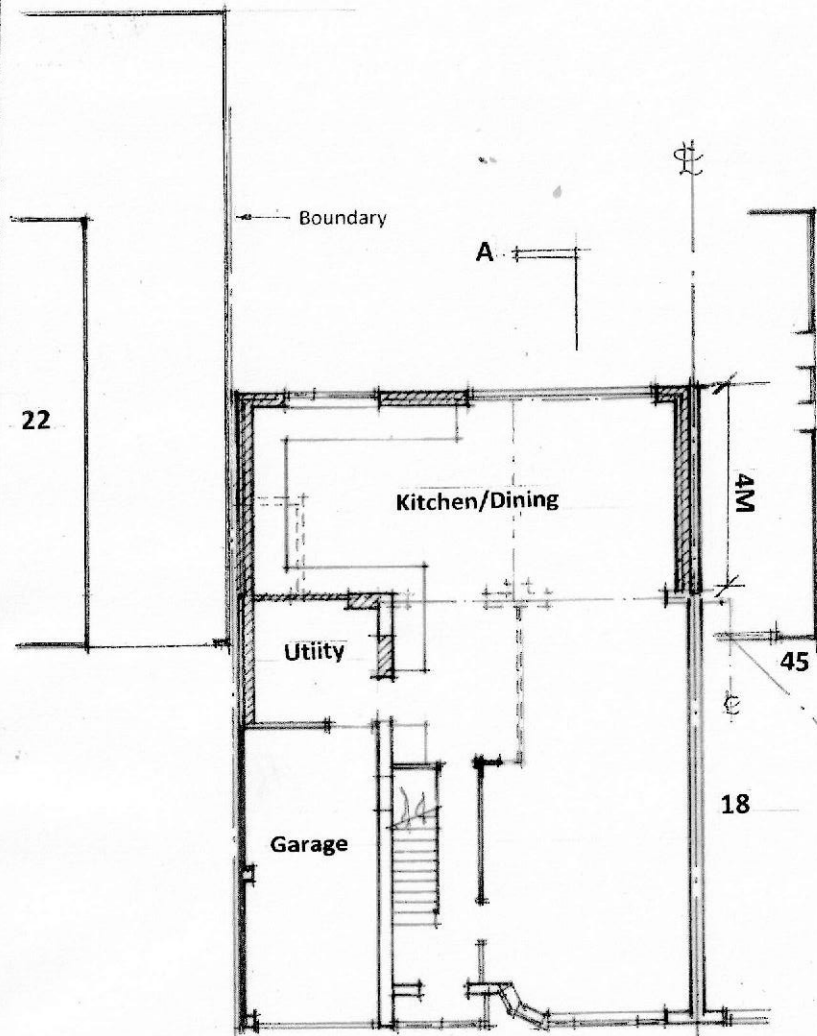


PROPOSED GROUND FLOOR PLAN

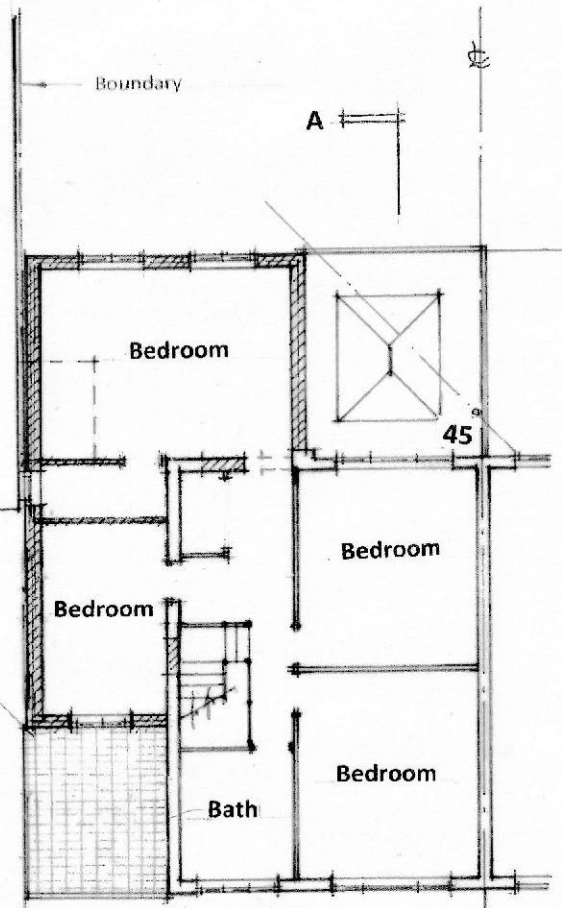

PROPOSED FIRST FLOOR PLAN

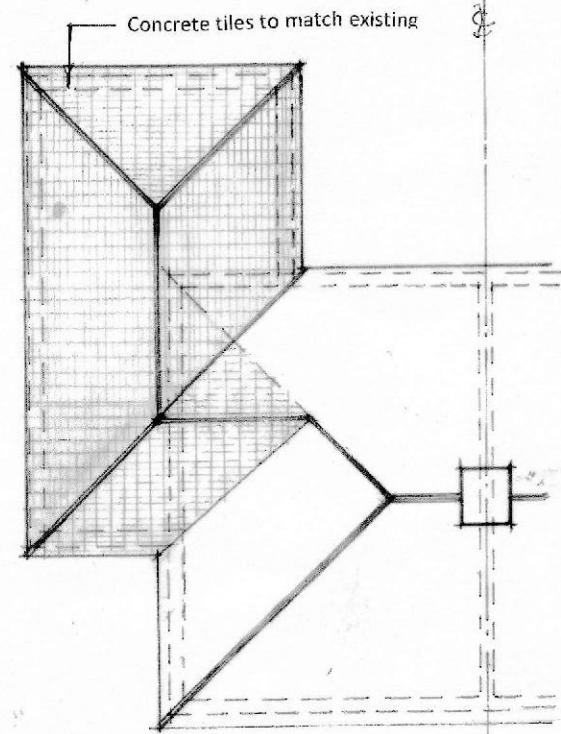

PROPOSED ROOF PLAN

 


Scale Bar 1:100


Revision A		First floor side extension forward projection reduced	
Client	G Barrett	Address	20 Huntsmans Drive Upminster RM14 3YU
Drawn By:	J Bayford	Date:	Jan 2022
		Scale:	1:100 @ A3
		Title	Single store & part 2 storey rear extension First floor side extension over existing garage Proposed Plans
		Drawing No.	HN/101/ A




PROPOSED FRONT ELEVATION

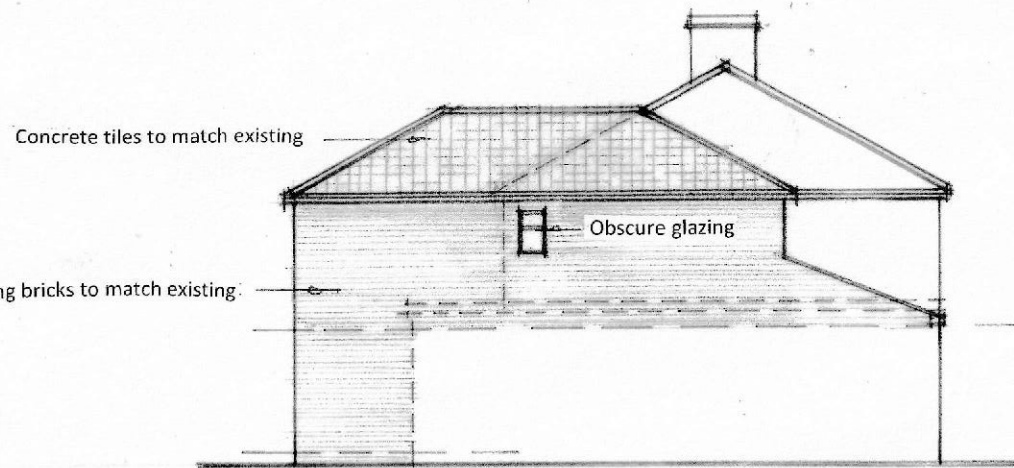


PROPOSED SIDE ELEVATION

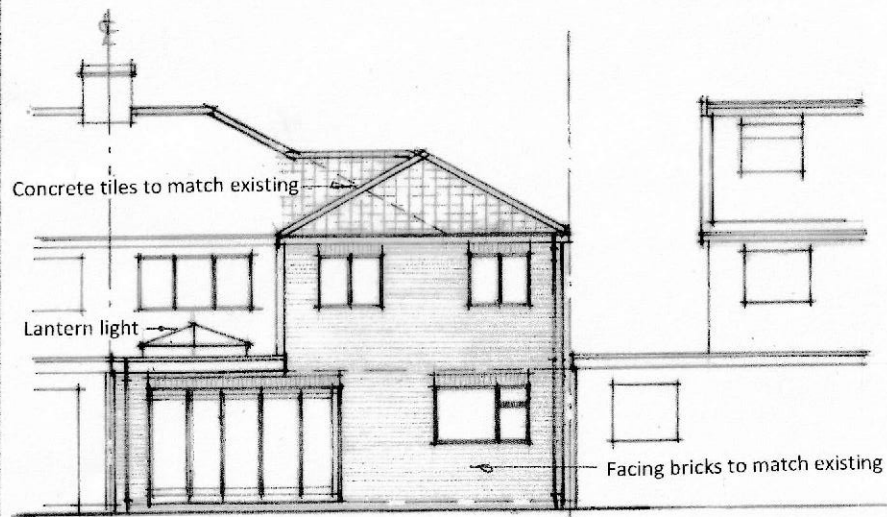

PROPOSED REAR ELEVATION

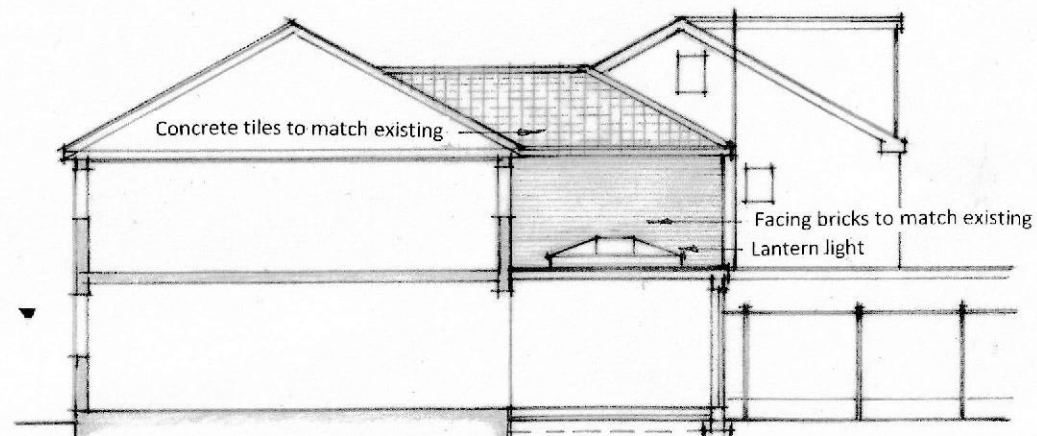

SECTION A - A

 

Scale Bar 1:100

Revision A		First floor side extension forward projection reduced	
Client	G Barrett	Address	20 Huntsmans Drive Upminster RM14 3YU
		Title	Single storey & part 2 storey rear extension First floor side extension over existing garage Proposed Elevations
Drawn By:	J. Bayford	Date:	Jan 2022
		Scale:	1:100 @ A3
		Drawing No. HD/102/A	