





LAKE RISE

SITE PLAN 1:100

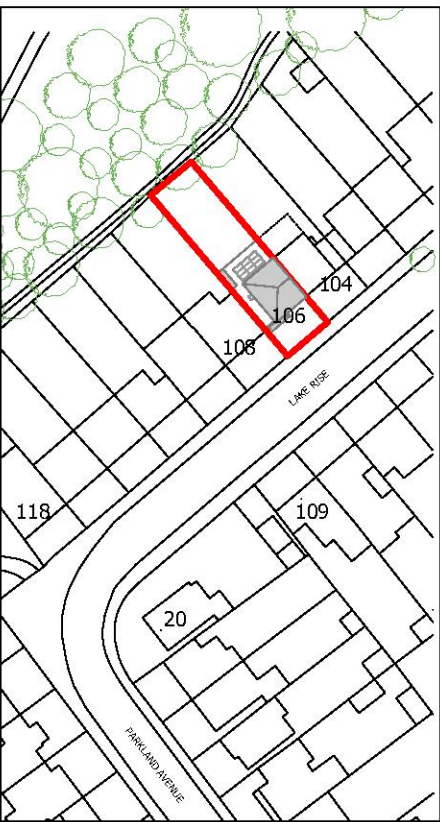

LOCATION PLAN 1:1250

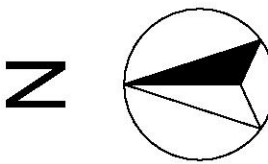

1:1250

25m

0

25m

50m

75m

100m

125m

1:100

2m

0

2m

4m

6m

8m

10m

2-4^C

ARCHITECTURAL TECHNOLOGY

ARCHITECTURAL VISUALIZATION

2-4c Jubilee House 3 The Drive Brentwood CM13 3FR

Tel: +44 01277 725252

mail to: info@2-4c.co.uk

<http://www.2-4c.co.uk>

PROJECT ADDRESS

106 LAKE RISE ROMFORD RM1 4EE

CLIENT

Mrs LEAH KEENE & Mr BURT LAURENT

IF THIS LINE MEASURES 100mm IT IS SCALED AS SHOWN

Do not scale from this drawing. All dimensions & levels to be checked on site prior to commencement of any work. Check that this drawing is to the latest revision.

All dimensions in millimetres unless otherwise stated.

REVISION

DATE

FEB 22

TO LOCAL AUTHORITY REQUIREMENTS

REVISION

DATE

JAN 22

TO LOCAL AUTHORITY REQUIREMENTS

REVISION

DATE

APR 21

TO LOCAL AUTHORITY REQUIREMENTS

REVISION

DATE

APR 21

TO LOCAL AUTHORITY REQUIREMENTS

D

C

B

A

DRAWING

SINGLE STOREY REAR AND SIDE EXTENSION INCLUDING BASEMENT

LOCATION & SITE PLAN

JOB NO.

21-545

DWG. NO.

01

SCALE

1:100 @ A1

REV. NO.

D

DATE


JAN 21

DRAWN BY


DM

CHECKED BY

SH

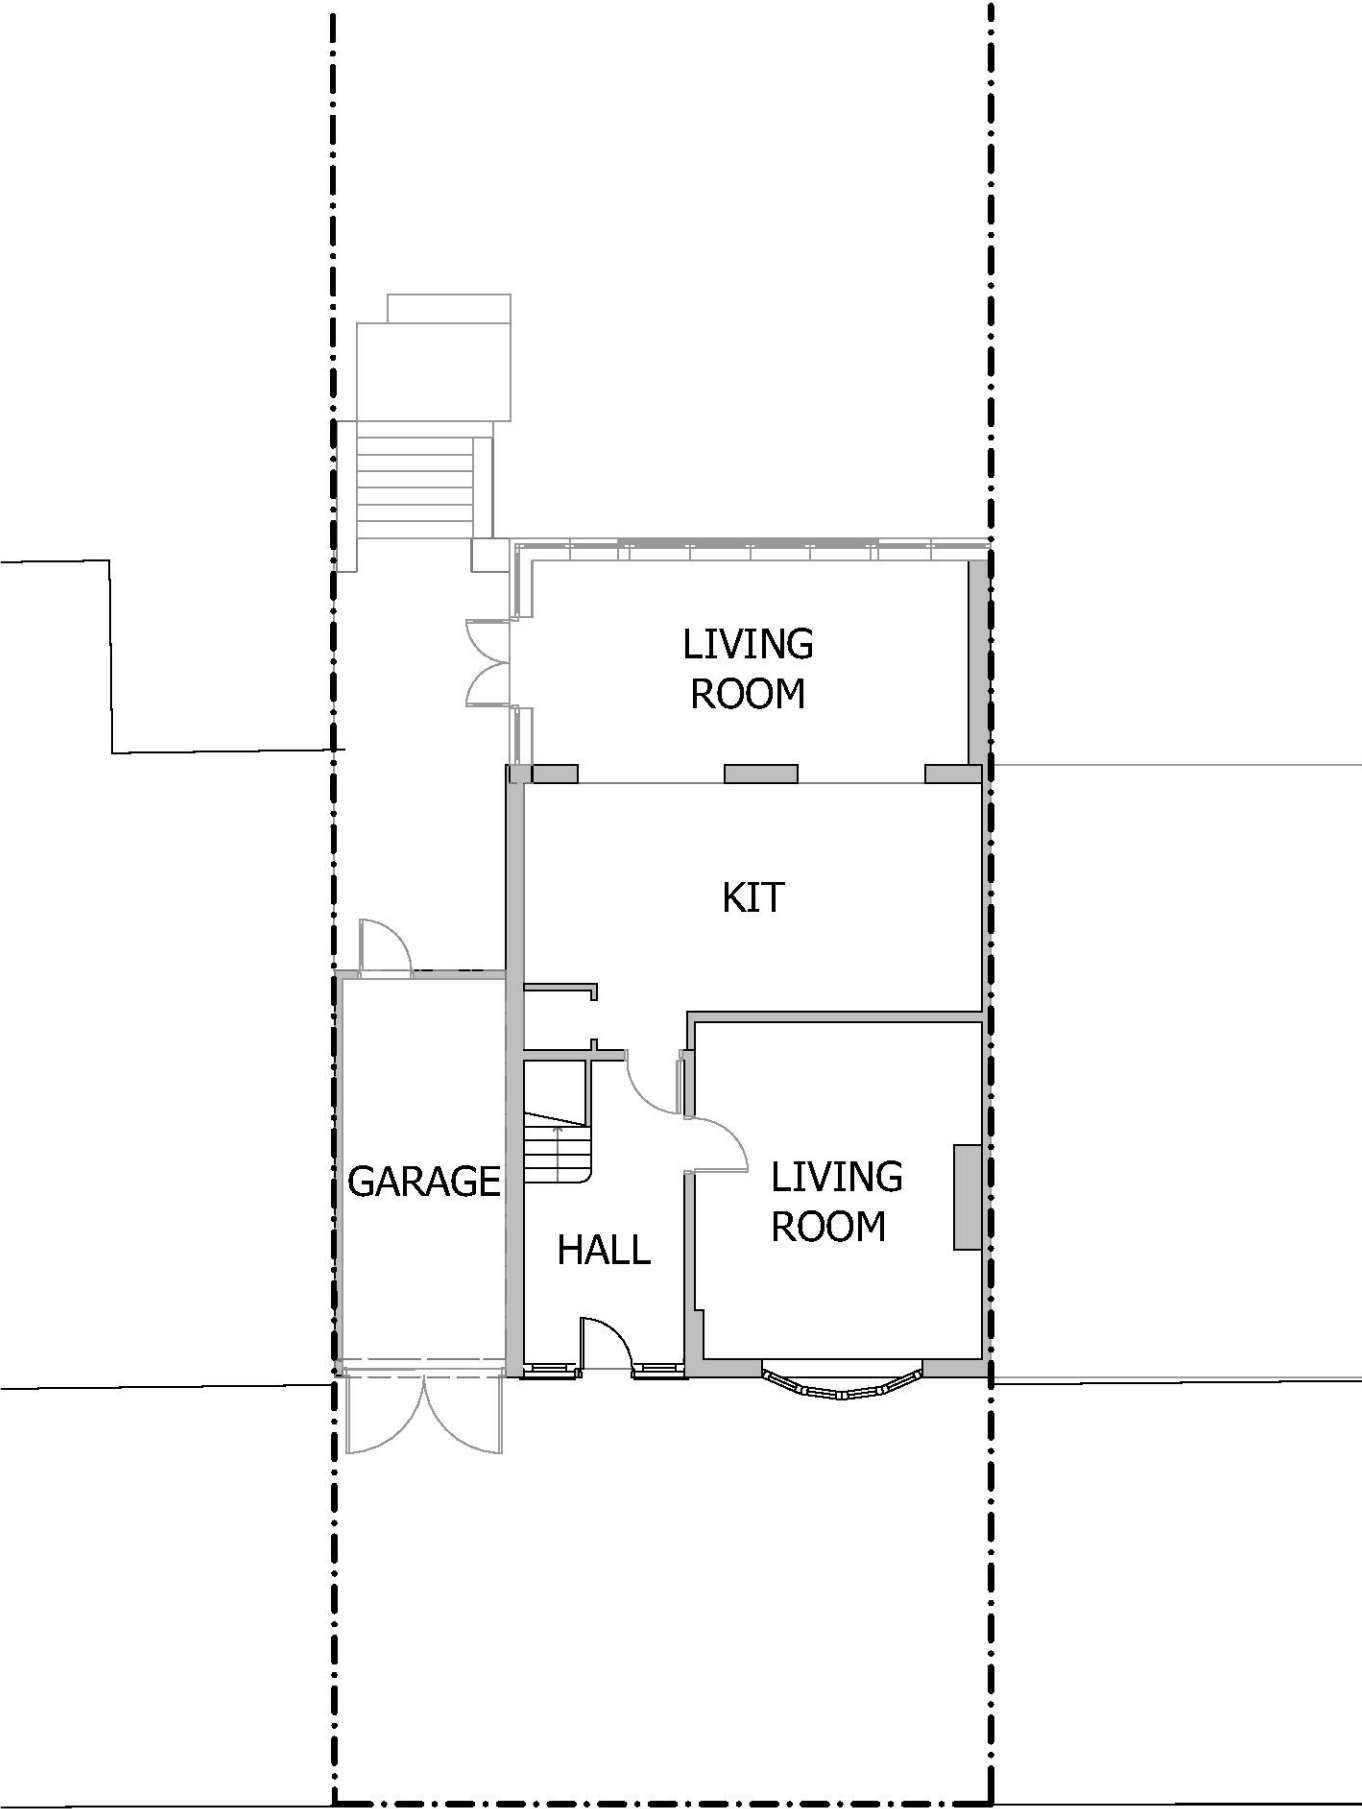

GROUND FLOOR PLAN 1:100

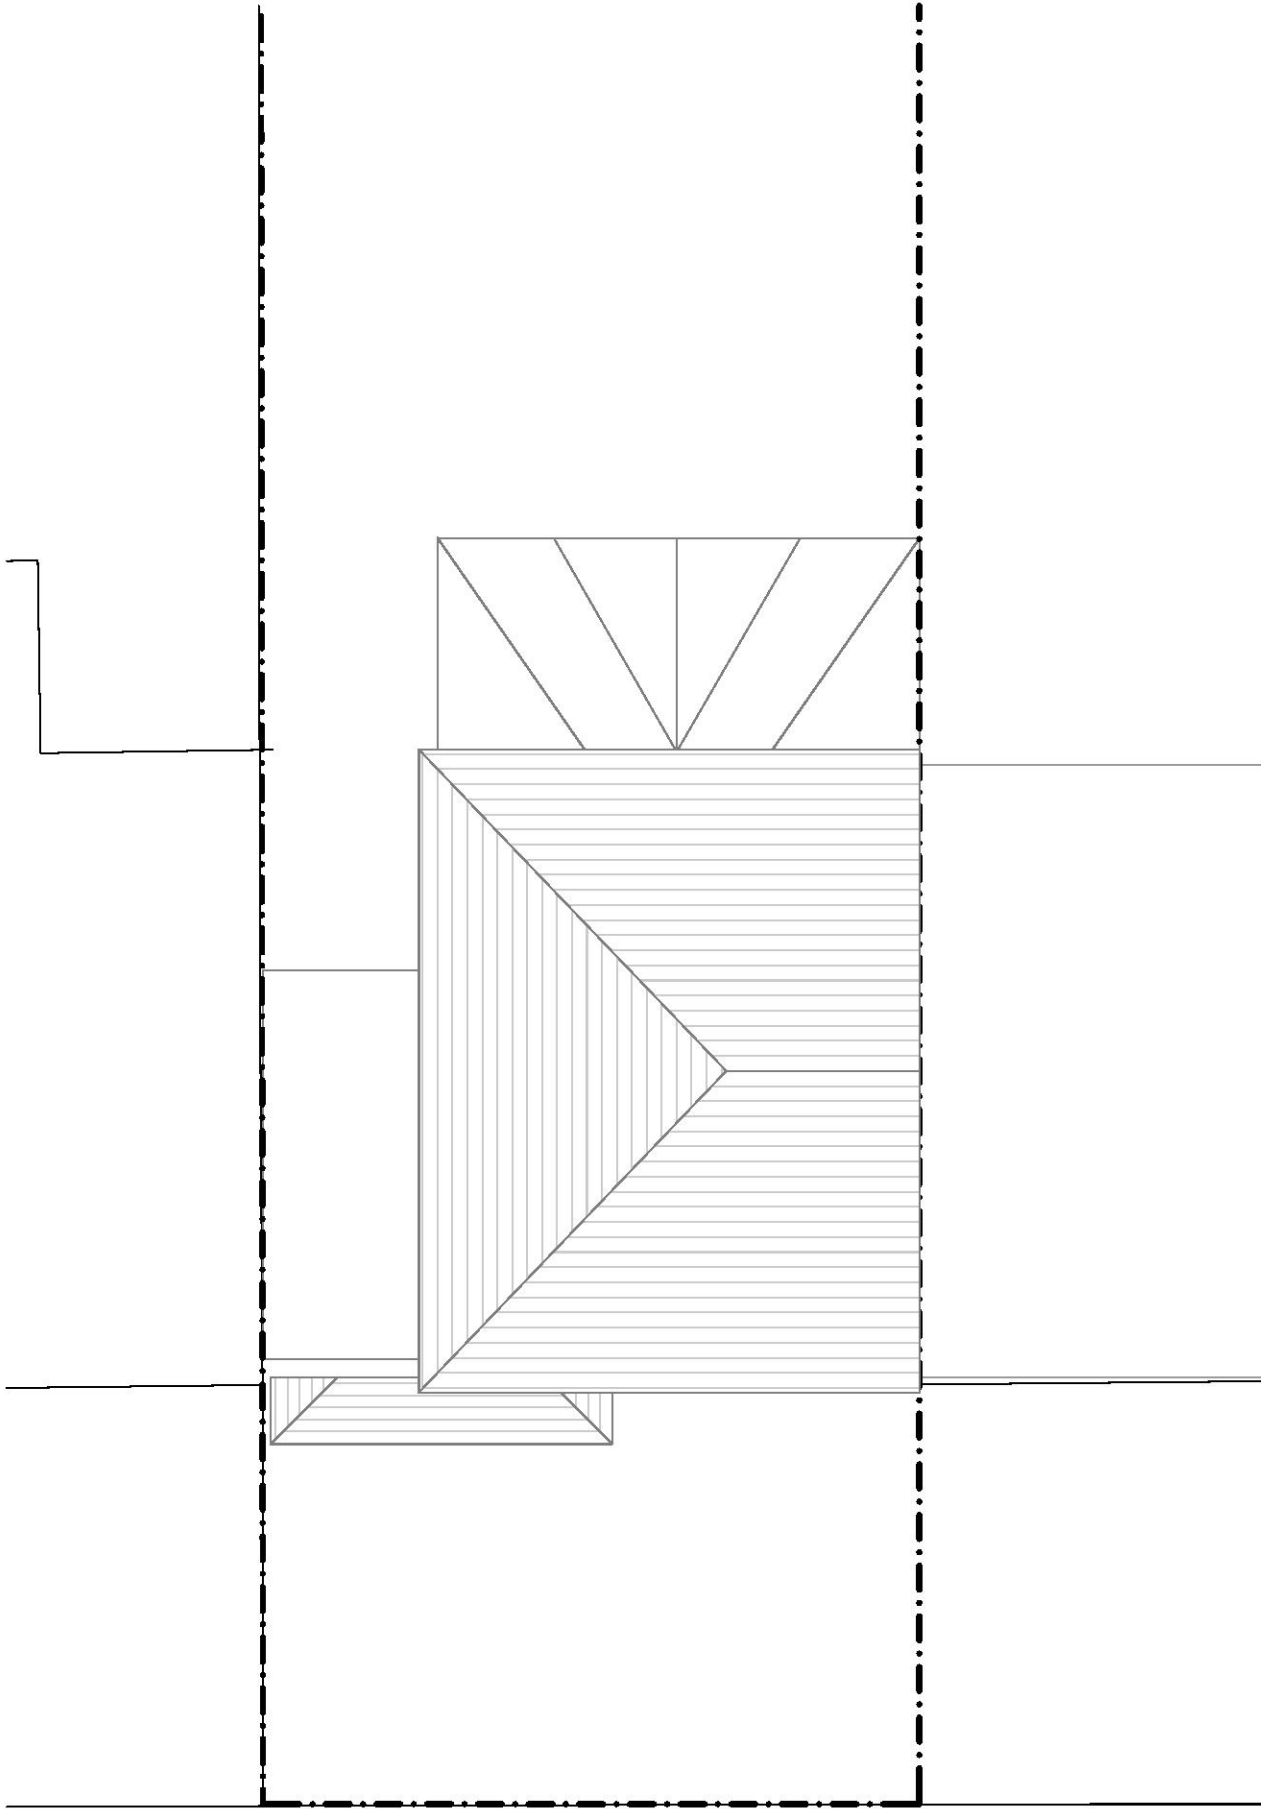

ROOF PLAN 1:100

KEY

EXISTING WALL

1:100

2m 0 2m 4m 6m 8m 10m

2-4 ARCHITECTURAL TECHNOLOGY
ARCHITECTURAL VISUALIZATION

2-4c Jubilee House 3 The Drive Brentwood CM13 3FR
Tel: +44 01277 725252
mail to: info@2-4c.co.uk
<http://www.2-4c.co.uk>

REVISION		DATE	FEB 22	D
TO LOCAL AUTHORITY REQUIREMENTS				
REVISION		DATE	JAN 22	C
TO LOCAL AUTHORITY REQUIREMENTS				
REVISION		DATE	APR 21	B
TO LOCAL AUTHORITY REQUIREMENTS				
REVISION		DATE	APR 21	A
TO LOCAL AUTHORITY REQUIREMENTS				

DRAWING

SINGLE STOREY REAR AND
SIDE EXTENSION INCLUDING
BASEMENT

EXISTING FLOOR PLANS


JOB NO.		DWG. NO.	
21-545		02	
SCALE		REV. NO.	
1:100 @ A1		D	
DATE		DRAWN BY	
JAN 21		DM	
		SH	

IF THIS LINE MEASURES 100mm IT IS SCALED AS SHOWN

Do not scale from this drawing. All dimensions & levels to be checked on site prior to commencement of any work. Check that this drawing is to the latest revision. All dimensions in millimetres unless otherwise stated. If in doubt ASK. Note any discrepancy to 24c. This drawing is copyright.




REAR ELEVATION (NORTH-EAST) 1:100

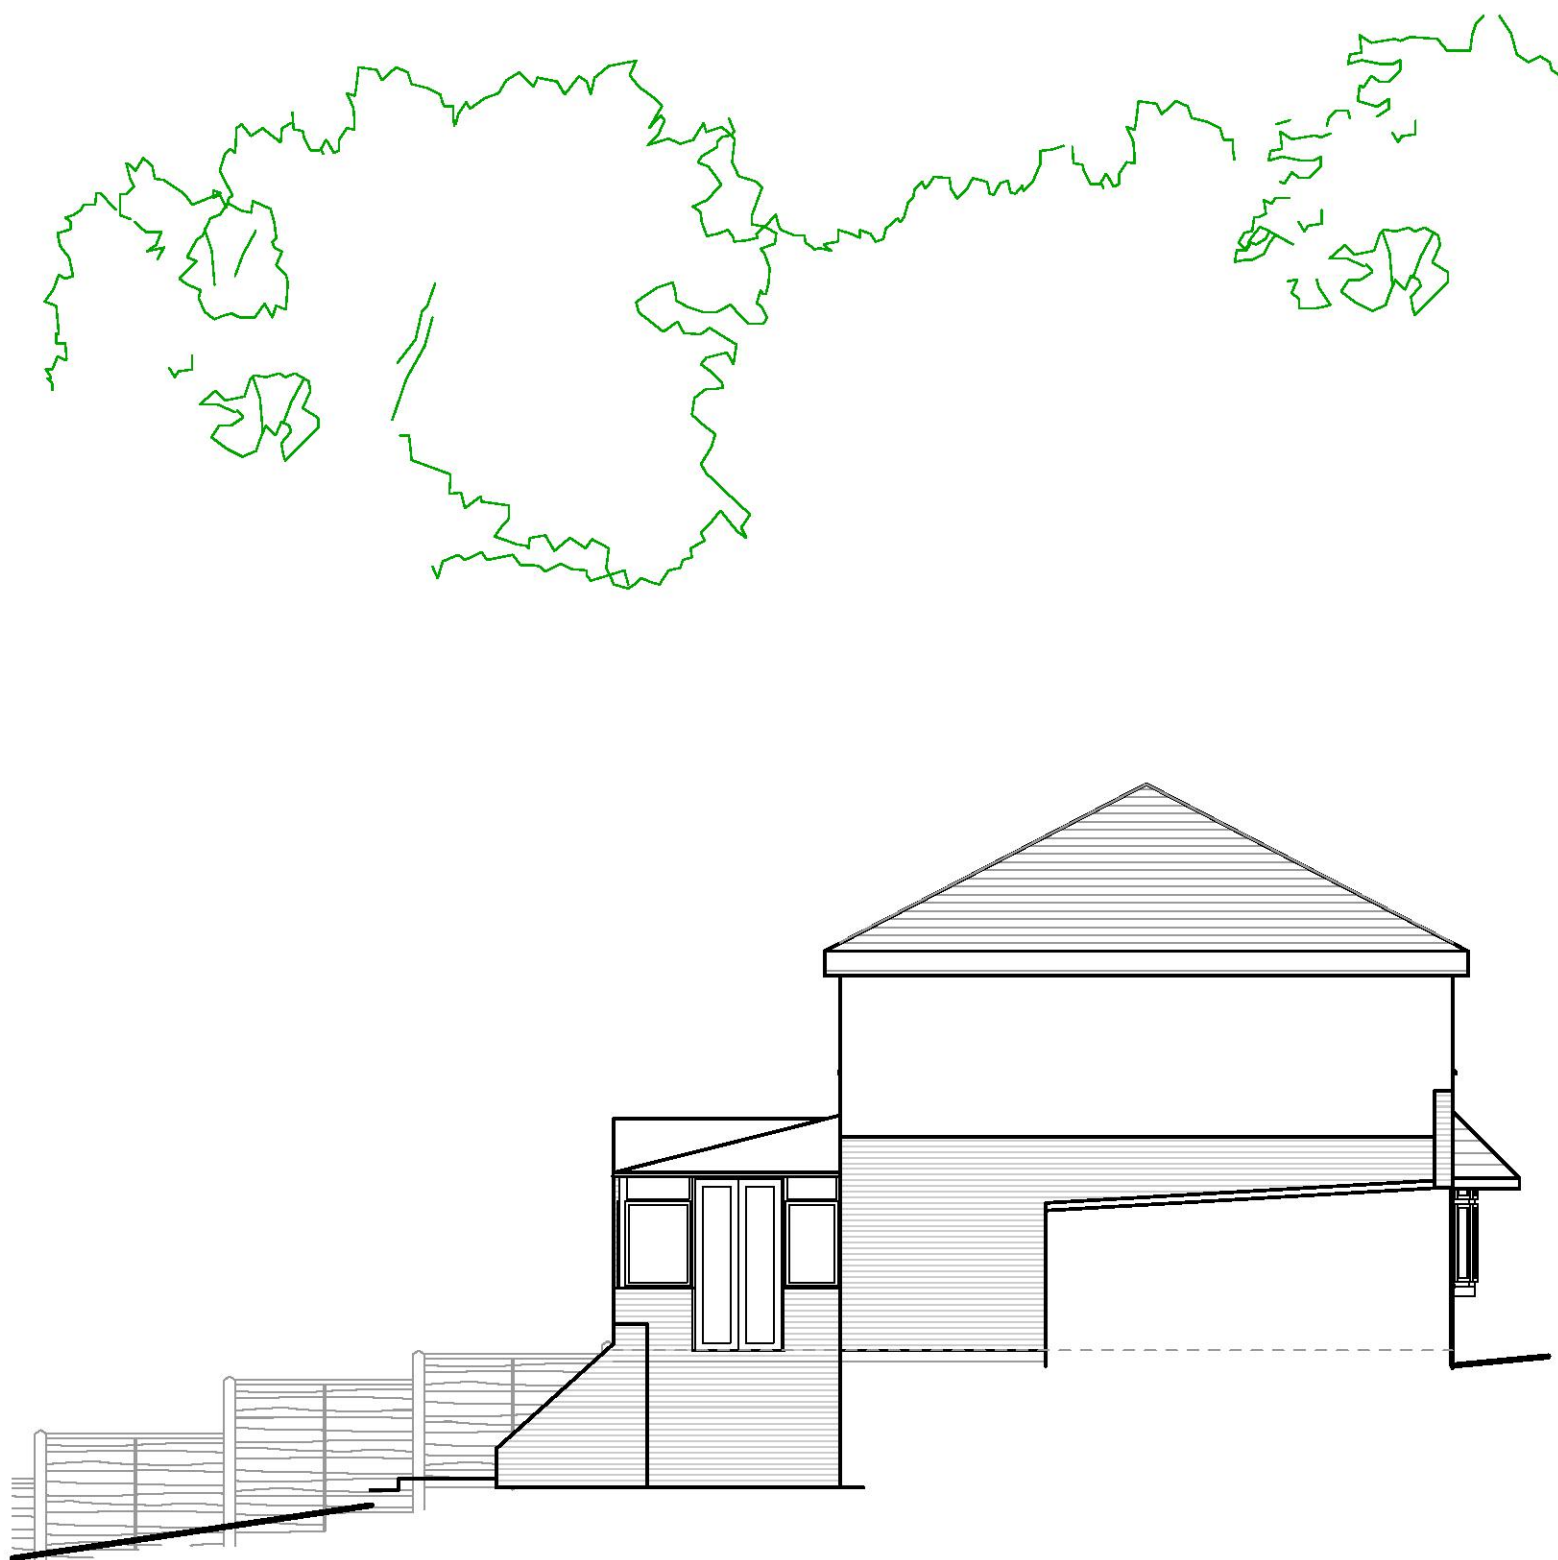



SIDE ELEVATION (NORTH-WEST) 1:100



FRONT ELEVATION (SOUTH-WEST) 1:100

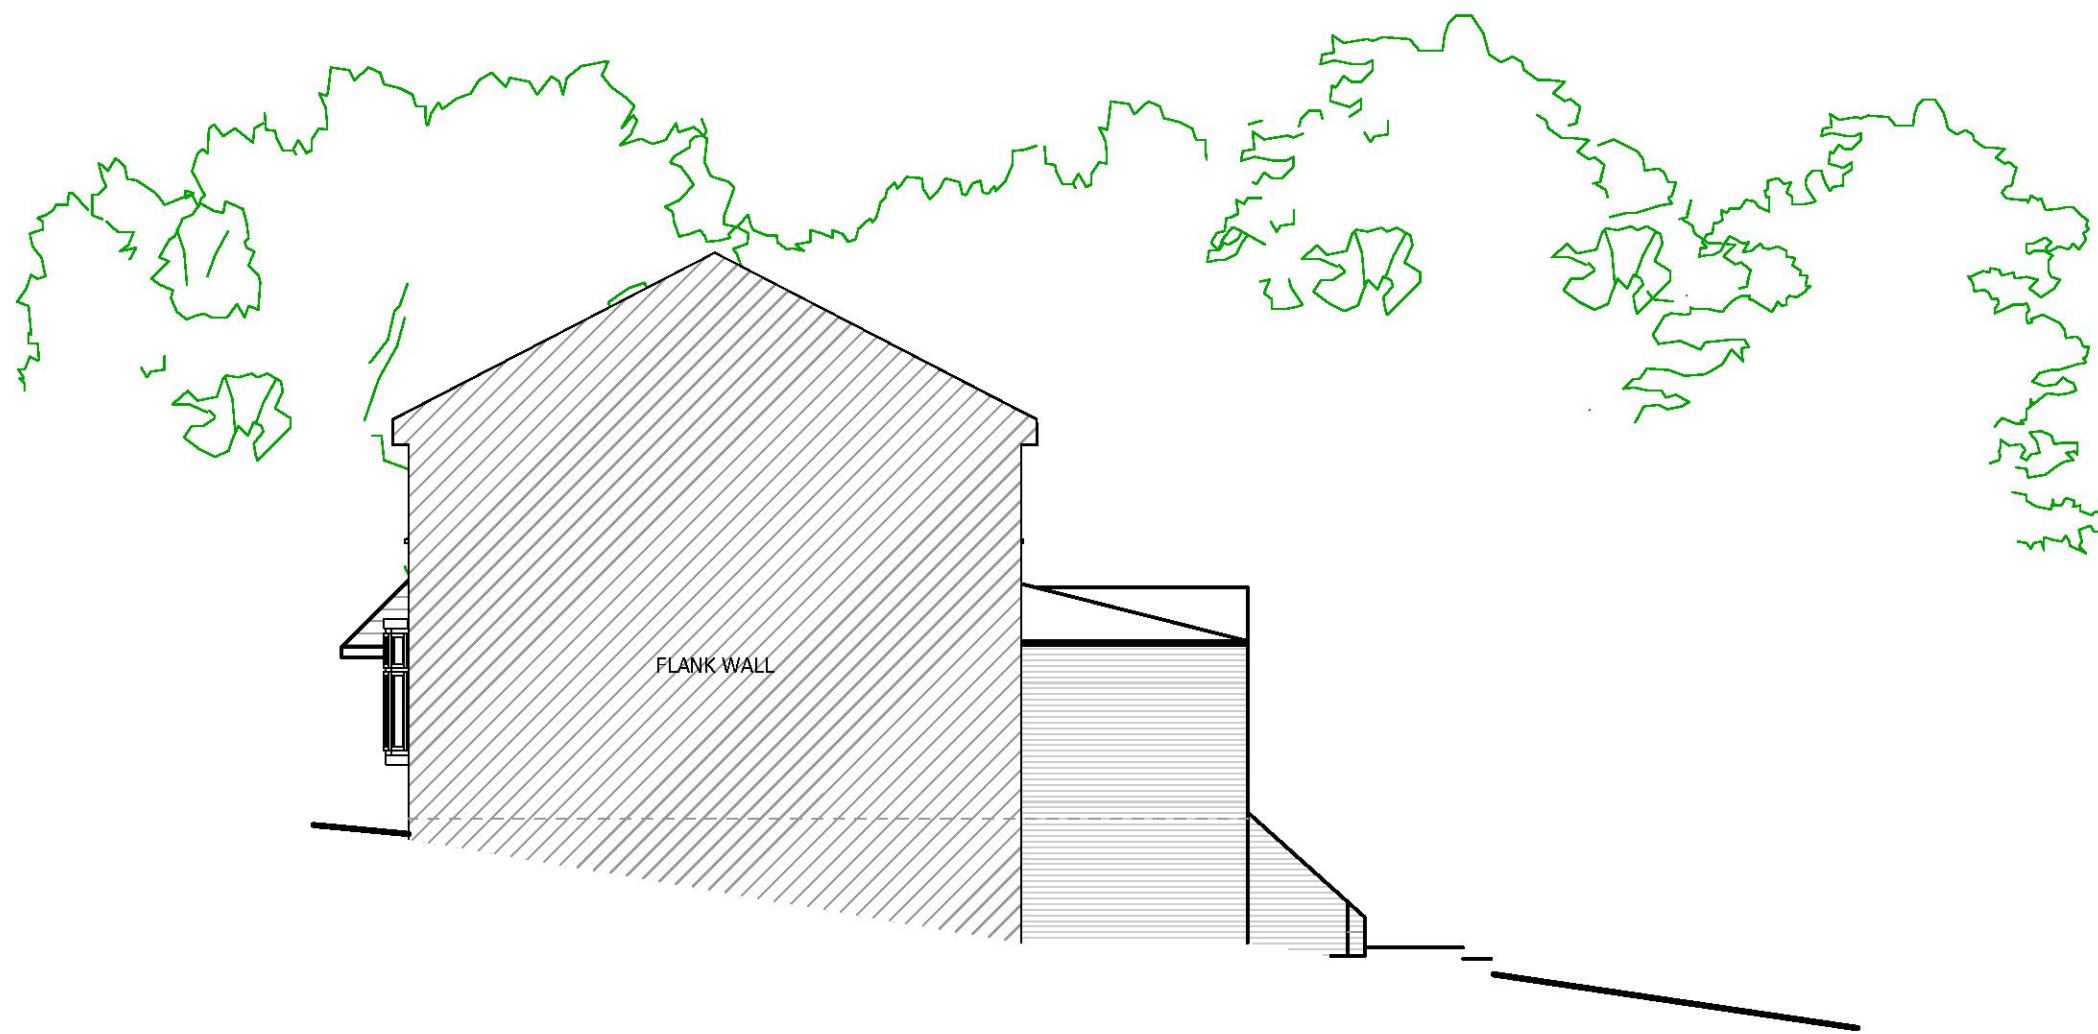

SIDE ELEVATION (SOUTH-EAST) 1:100

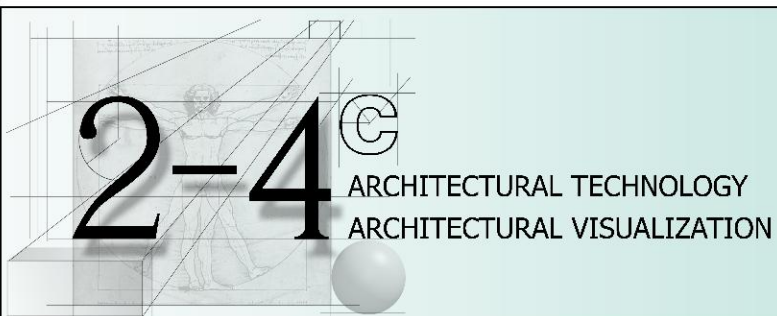 

2-4c Jubilee House 3 The Drive Brentwood CM13 3FR
Tel: +44 01277 725252
mail to: info@2-4c.co.uk <http://www.2-4c.co.uk>

PROJECT ADDRESS
106 LAKE RISE ROMFORD RM1 4EE

CLIENT
Mrs LEAH KEENE & Mr BURT LAURENT

IF THIS LINE MEASURES 100mm IT IS SCALED AS SHOWN

Do not scale from this drawing. All dimensions & levels to be checked on site prior to commencement of any work. Check that this drawing is to the latest revision. If in doubt ASK. Note any discrepancy to 24c. All dimensions in millimetres unless otherwise stated. This drawing is copyright.

REVISION	DATE	FEB 22	D
TO LOCAL AUTHORITY REQUIREMENTS			
REVISION	DATE	JAN 22	C
TO LOCAL AUTHORITY REQUIREMENTS			
REVISION	DATE	APR 21	B
TO LOCAL AUTHORITY REQUIREMENTS			
REVISION	DATE	APR 21	A
TO LOCAL AUTHORITY REQUIREMENTS			

DRAWING
SINGLE STOREY REAR AND
SIDE EXTENSION INCLUDING
BASEMENT

EXISTING ELEVATIONS

JOB NO.
21-545

DWG. NO.
03


SCALE
1:100 @ A1

REV. NO.
D


DATE
JAN 21

DRAWN BY
DM


CHECKED BY
SH

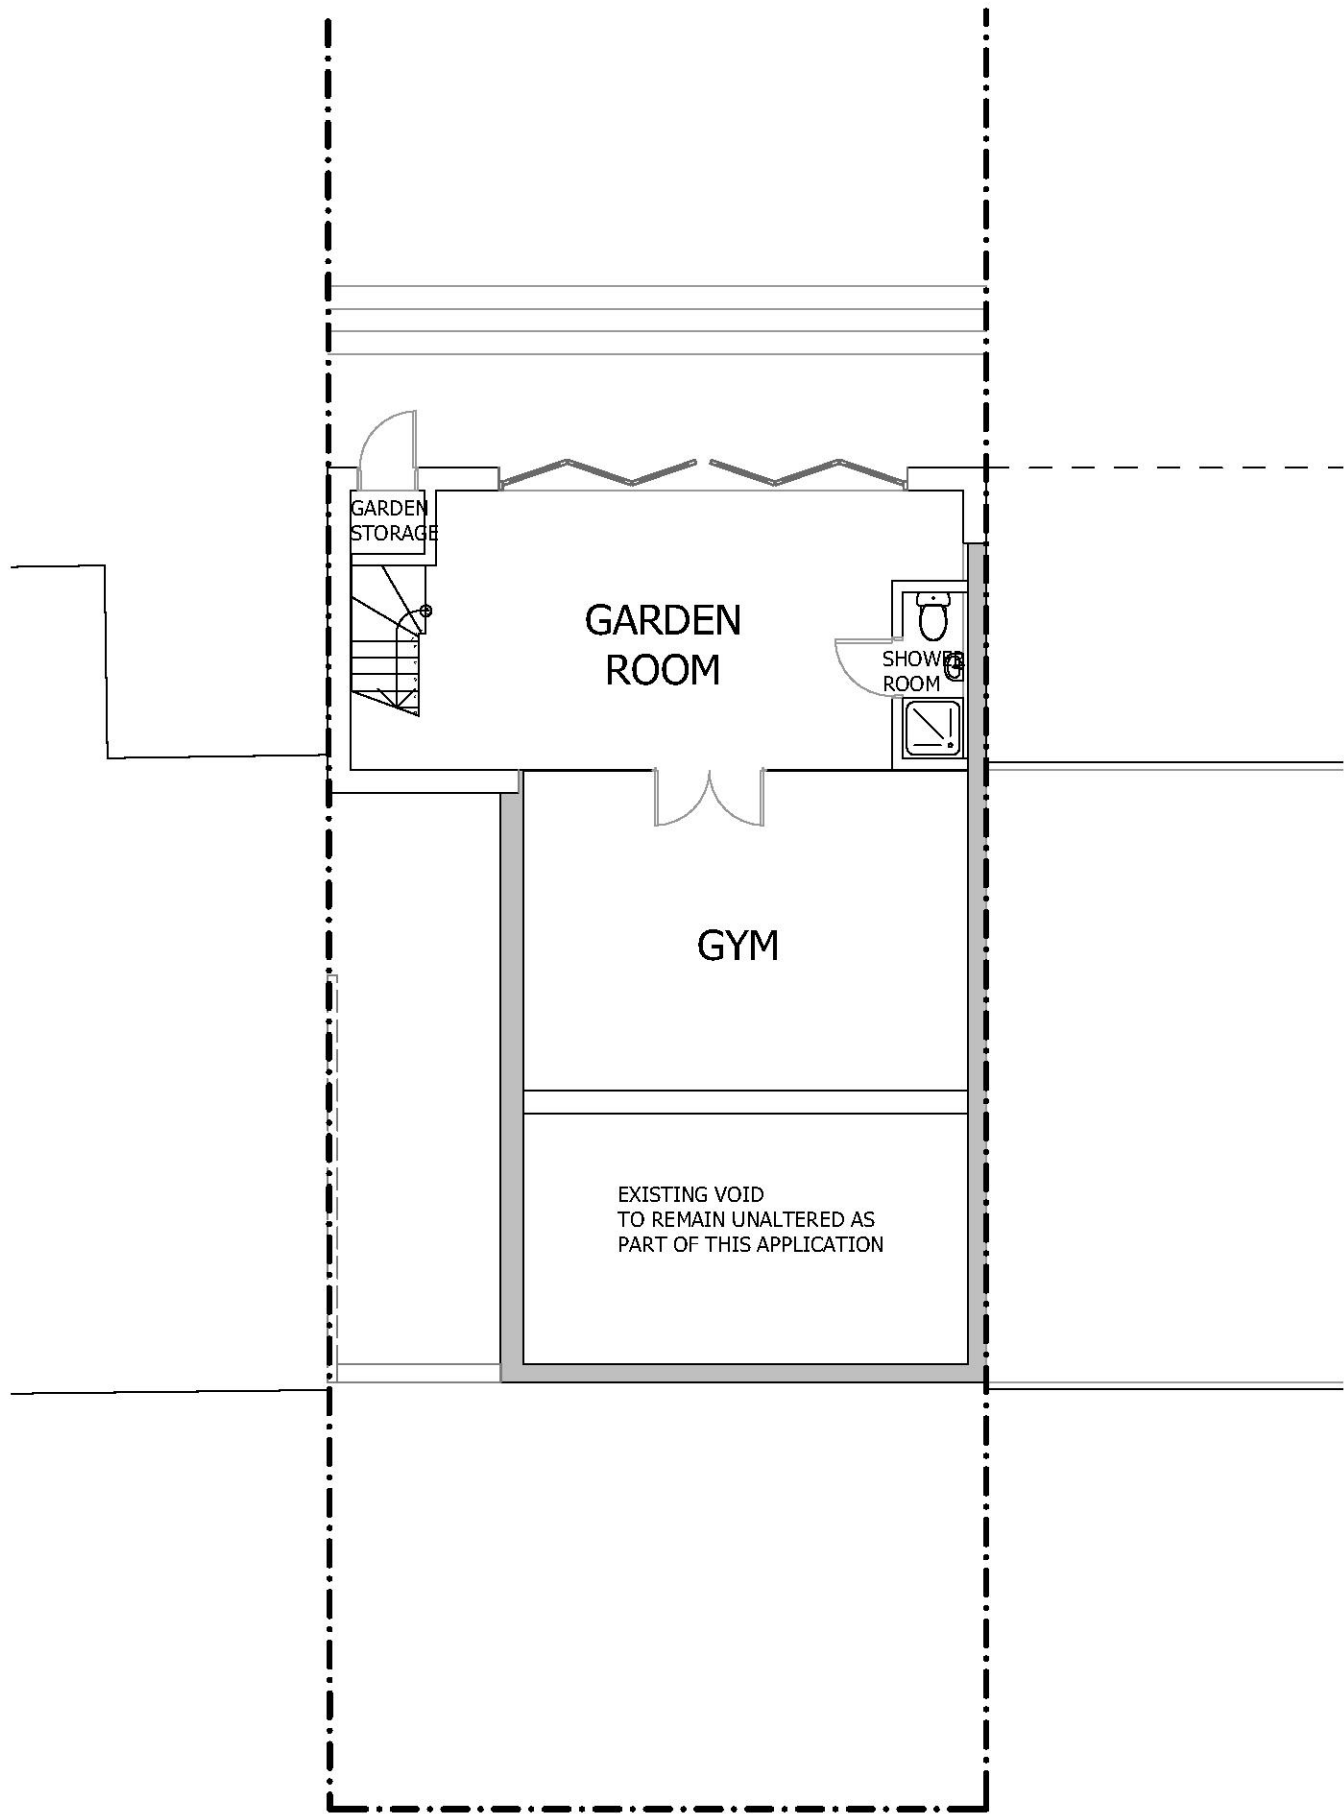

BASEMENT FLOOR PLAN 1:100

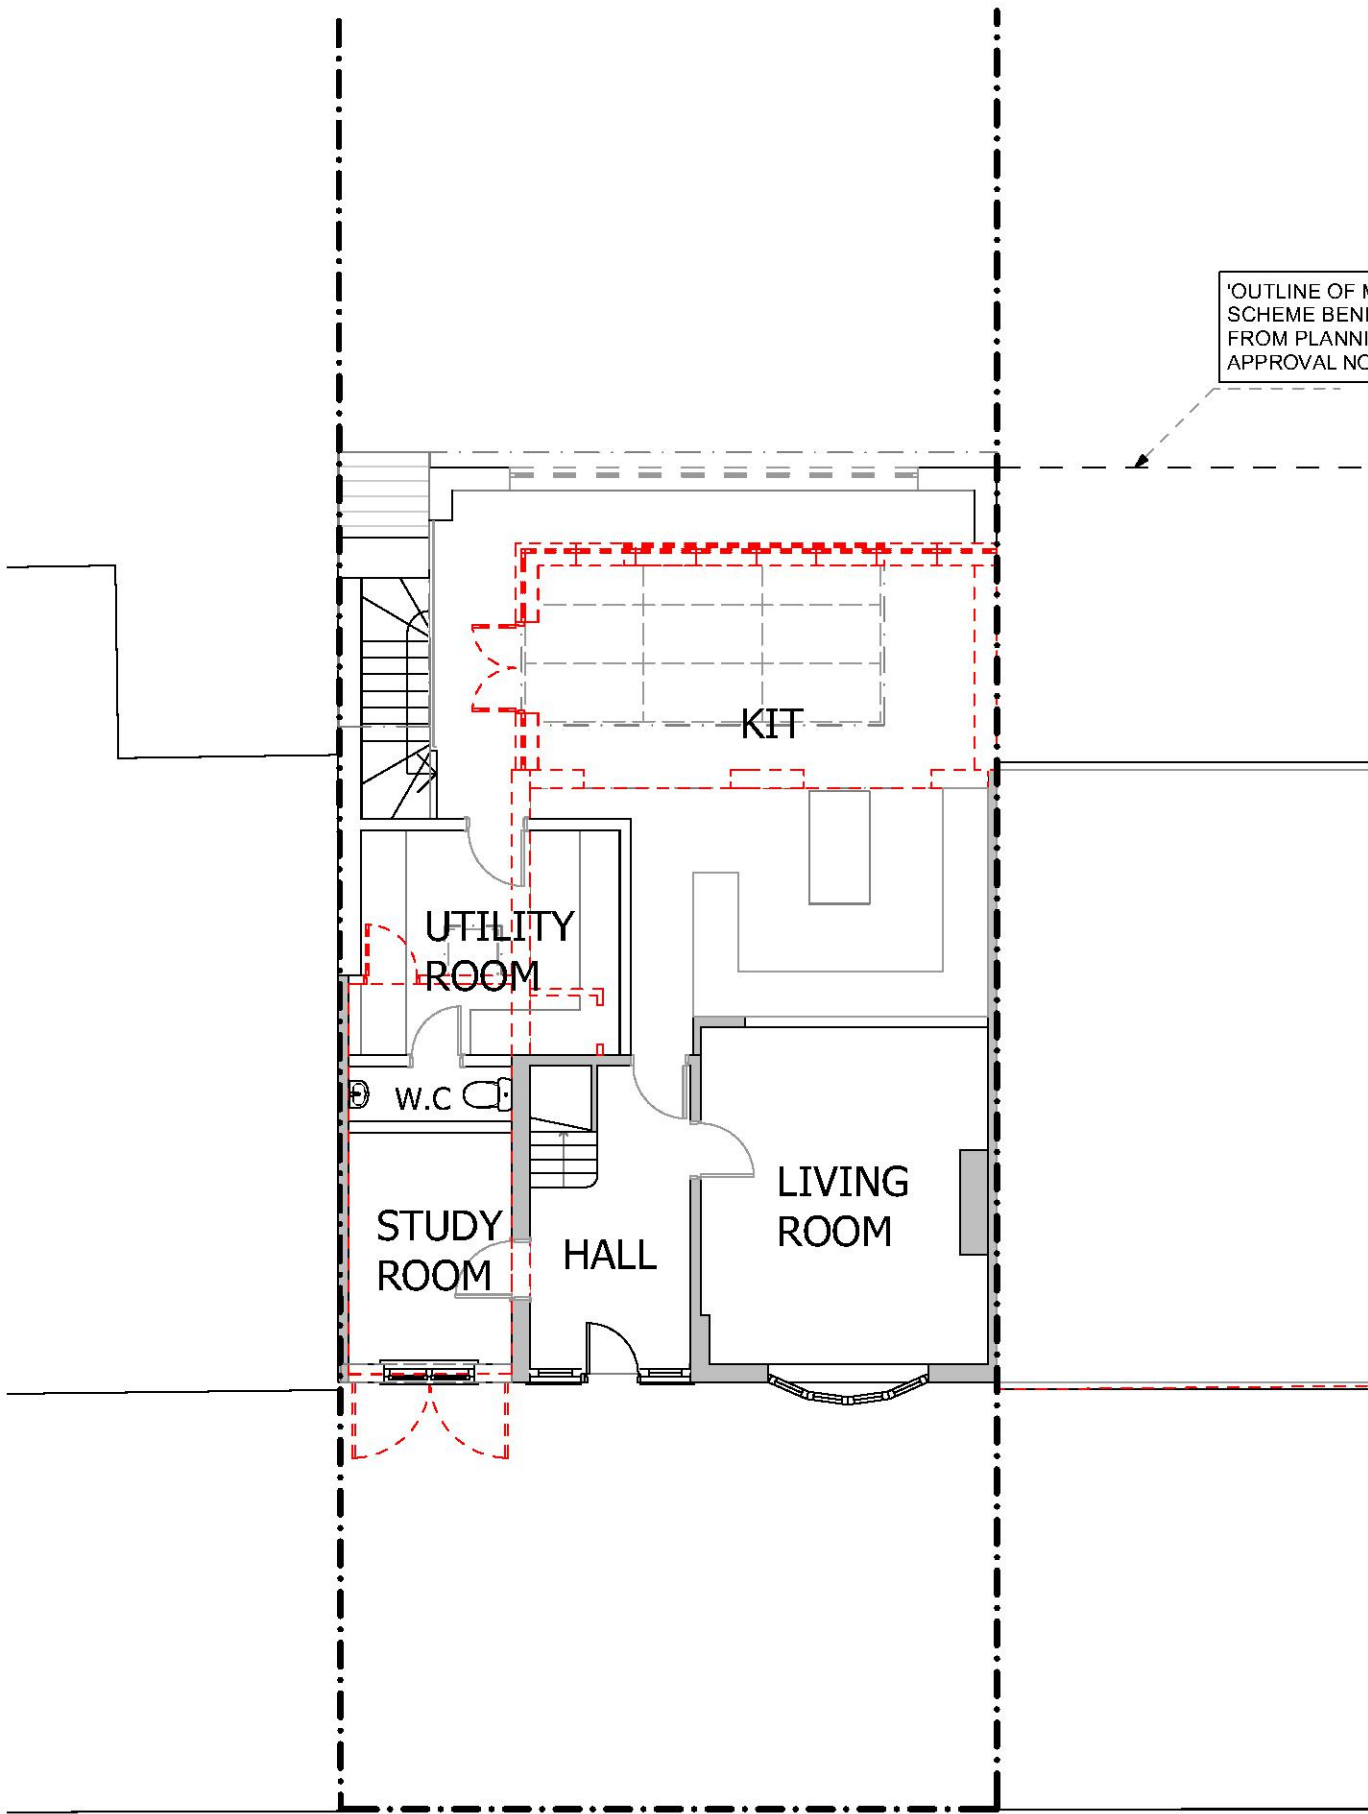

GROUND FLOOR PLAN 1:100

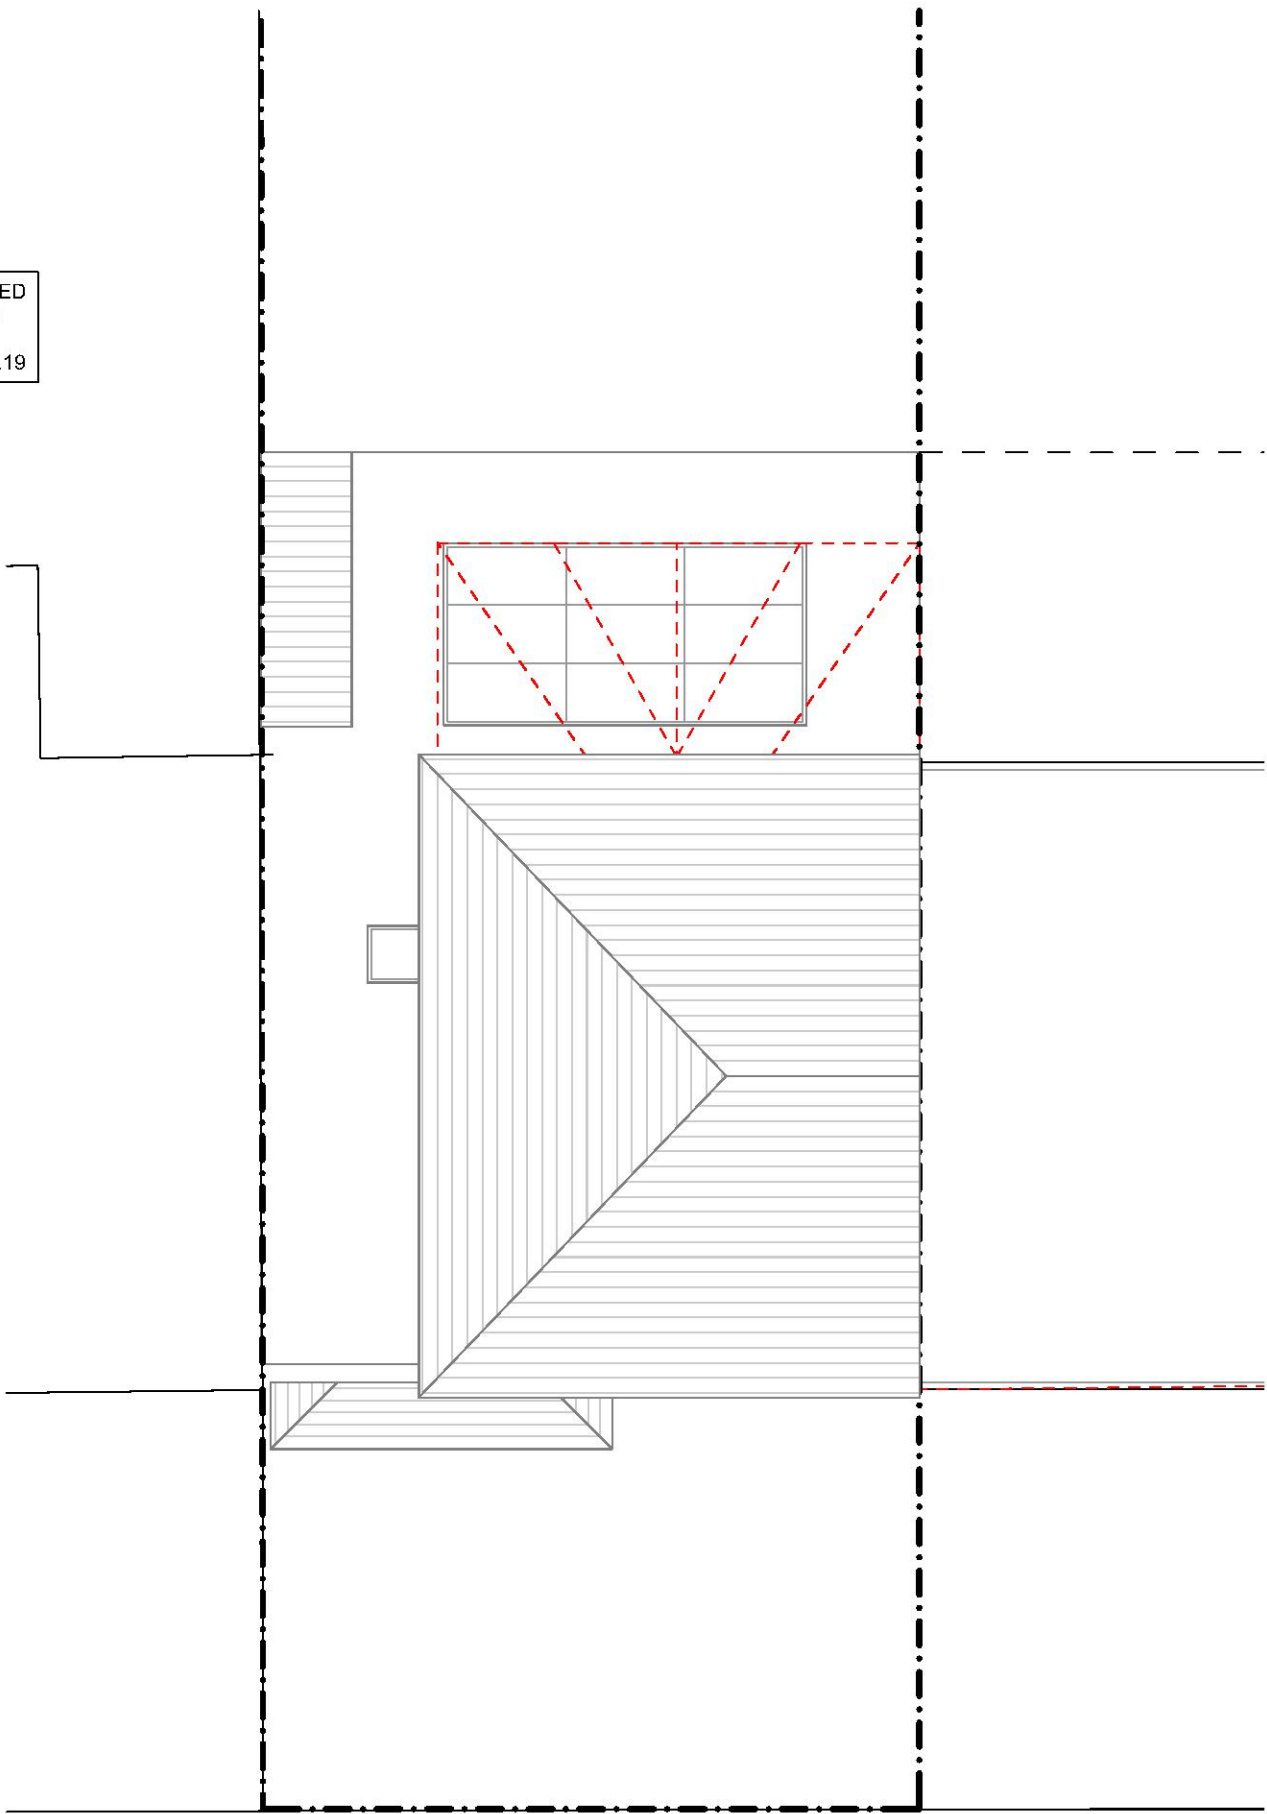

ROOF PLAN 1:100

KEY

EXISTING WALL

NEW WALL

STRUCTURE REMOVED

1:100

2m

0

2m

4m

6m

8m

10m

2-4c

ARCHITECTURAL TECHNOLOGY

ARCHITECTURAL VISUALIZATION

2-4c Jubilee House 3 The Drive Brentwood CM13 3FR

Tel: +44 01277 725252

mail to: info@2-4c.co.uk

<http://www.2-4c.co.uk>

PROJECT ADDRESS

106 LAKE RISE ROMFORD RM1 4EE

CLIENT

Mrs LEAH KEENE & Mr BURT LAURENT

IF THIS LINE MEASURES 100mm IT IS SCALED AS SHOWN

Do not scale from this drawing. All dimensions & levels to be checked on site prior to commencement of any work. Check that this drawing is to the latest revision. All dimensions in millimetres unless otherwise stated.

If in doubt ASK. Note any discrepancy to 24c.

This drawing is copyright

REVISION

TO LOCAL AUTHORITY REQUIREMENTS

DATE

FEB 22

D

REVISION

TO LOCAL AUTHORITY REQUIREMENTS

DATE

JAN 22

C

REVISION

TO LOCAL AUTHORITY REQUIREMENTS

DATE

APR 21

B

REVISION

TO LOCAL AUTHORITY REQUIREMENTS

DATE

APR 21

A

DRAWING

SINGLE STOREY REAR AND SIDE EXTENSION INCLUDING BASEMENT

PROPOSED FLOOR PLANS

JOB NO.

21-545

DWG. NO.

04

SCALE

1:100 @ A1

REV. NO.

D

DATE

JAN 21

DRAWN BY


DM

CHECKED BY

SH




REAR ELEVATION (NORTH-EAST) 1:100

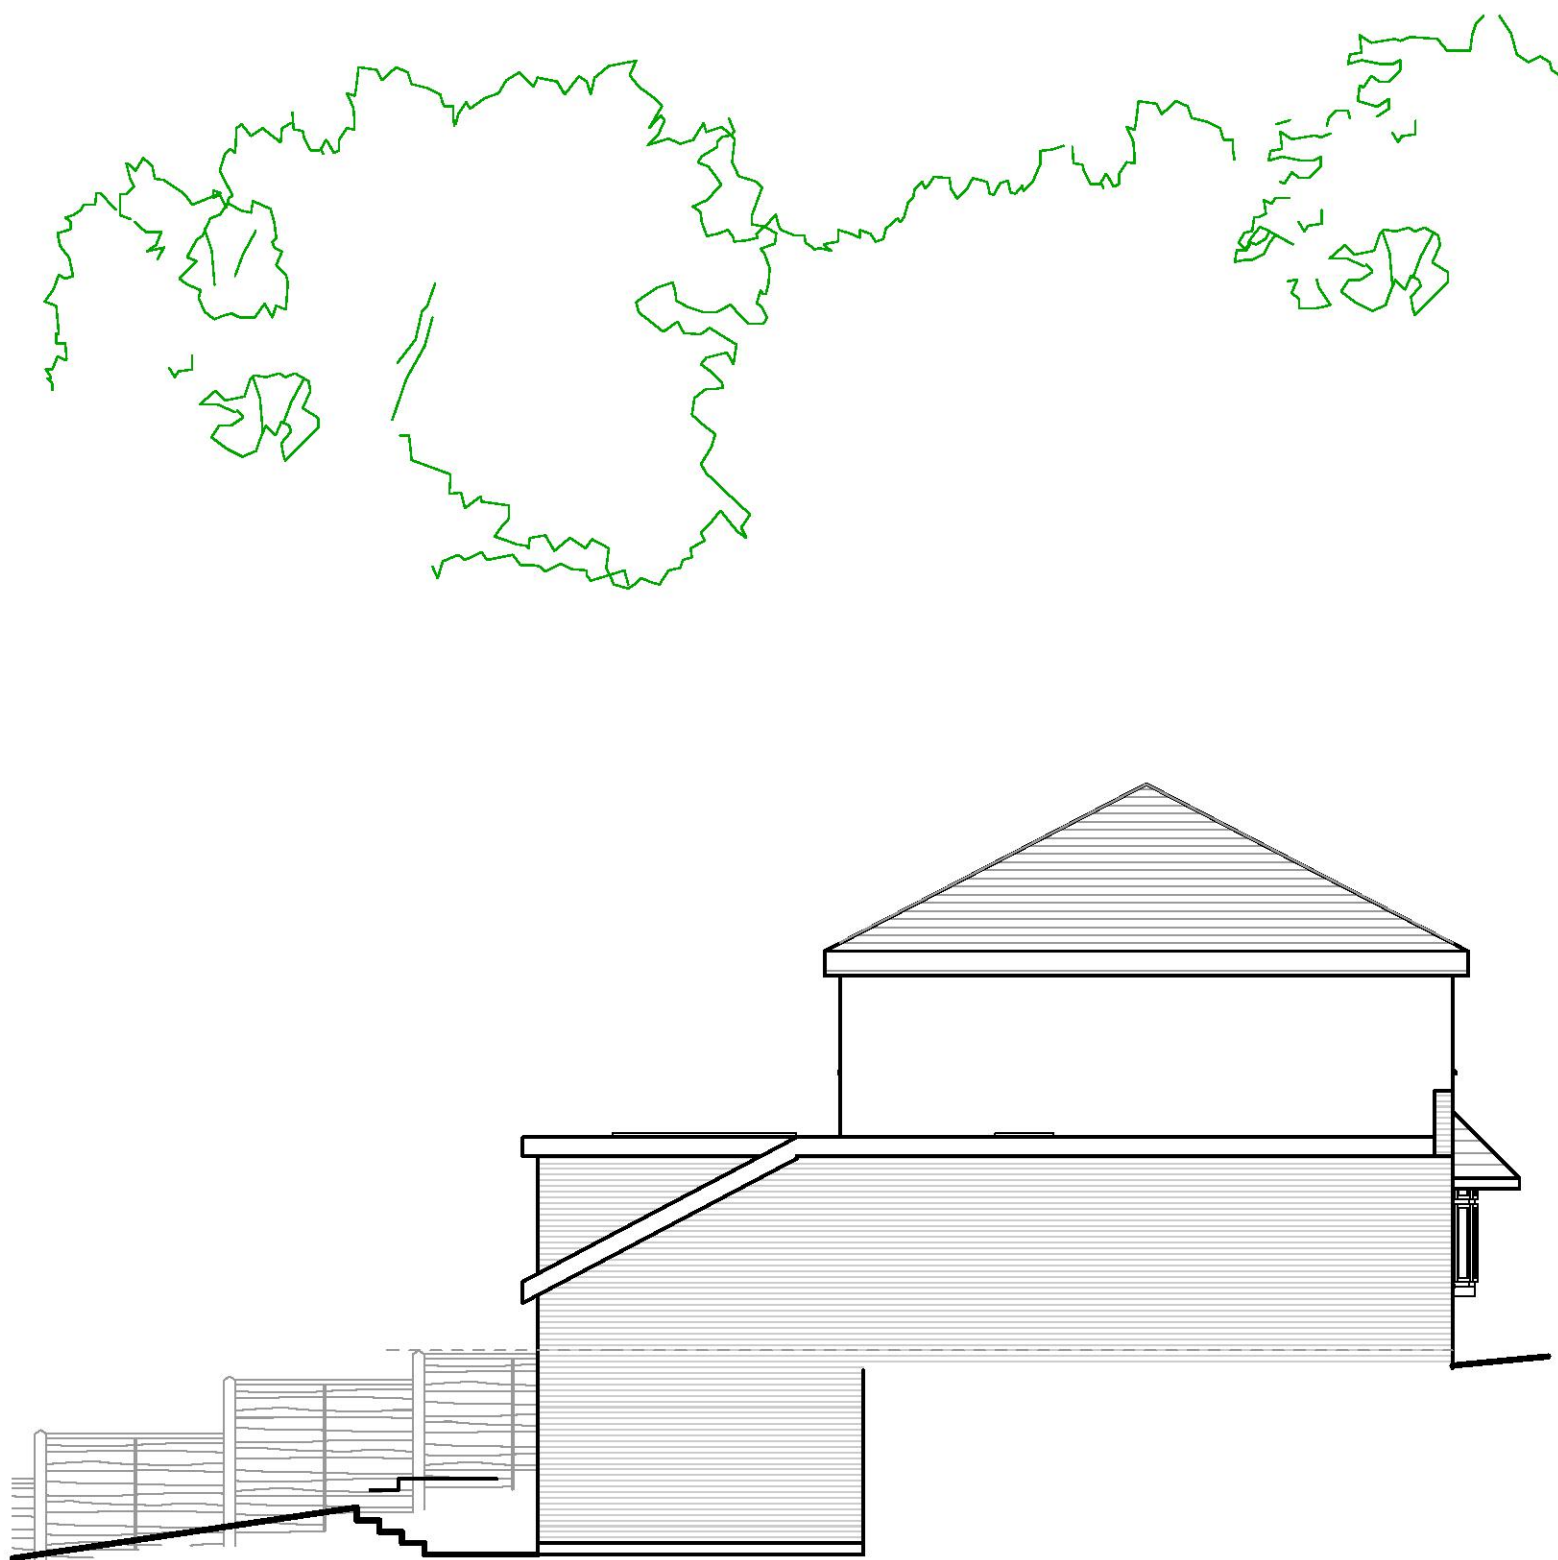



SIDE ELEVATION (NORTH-WEST) 1:100



FRONT ELEVATION (SOUTH-WEST) 1:100

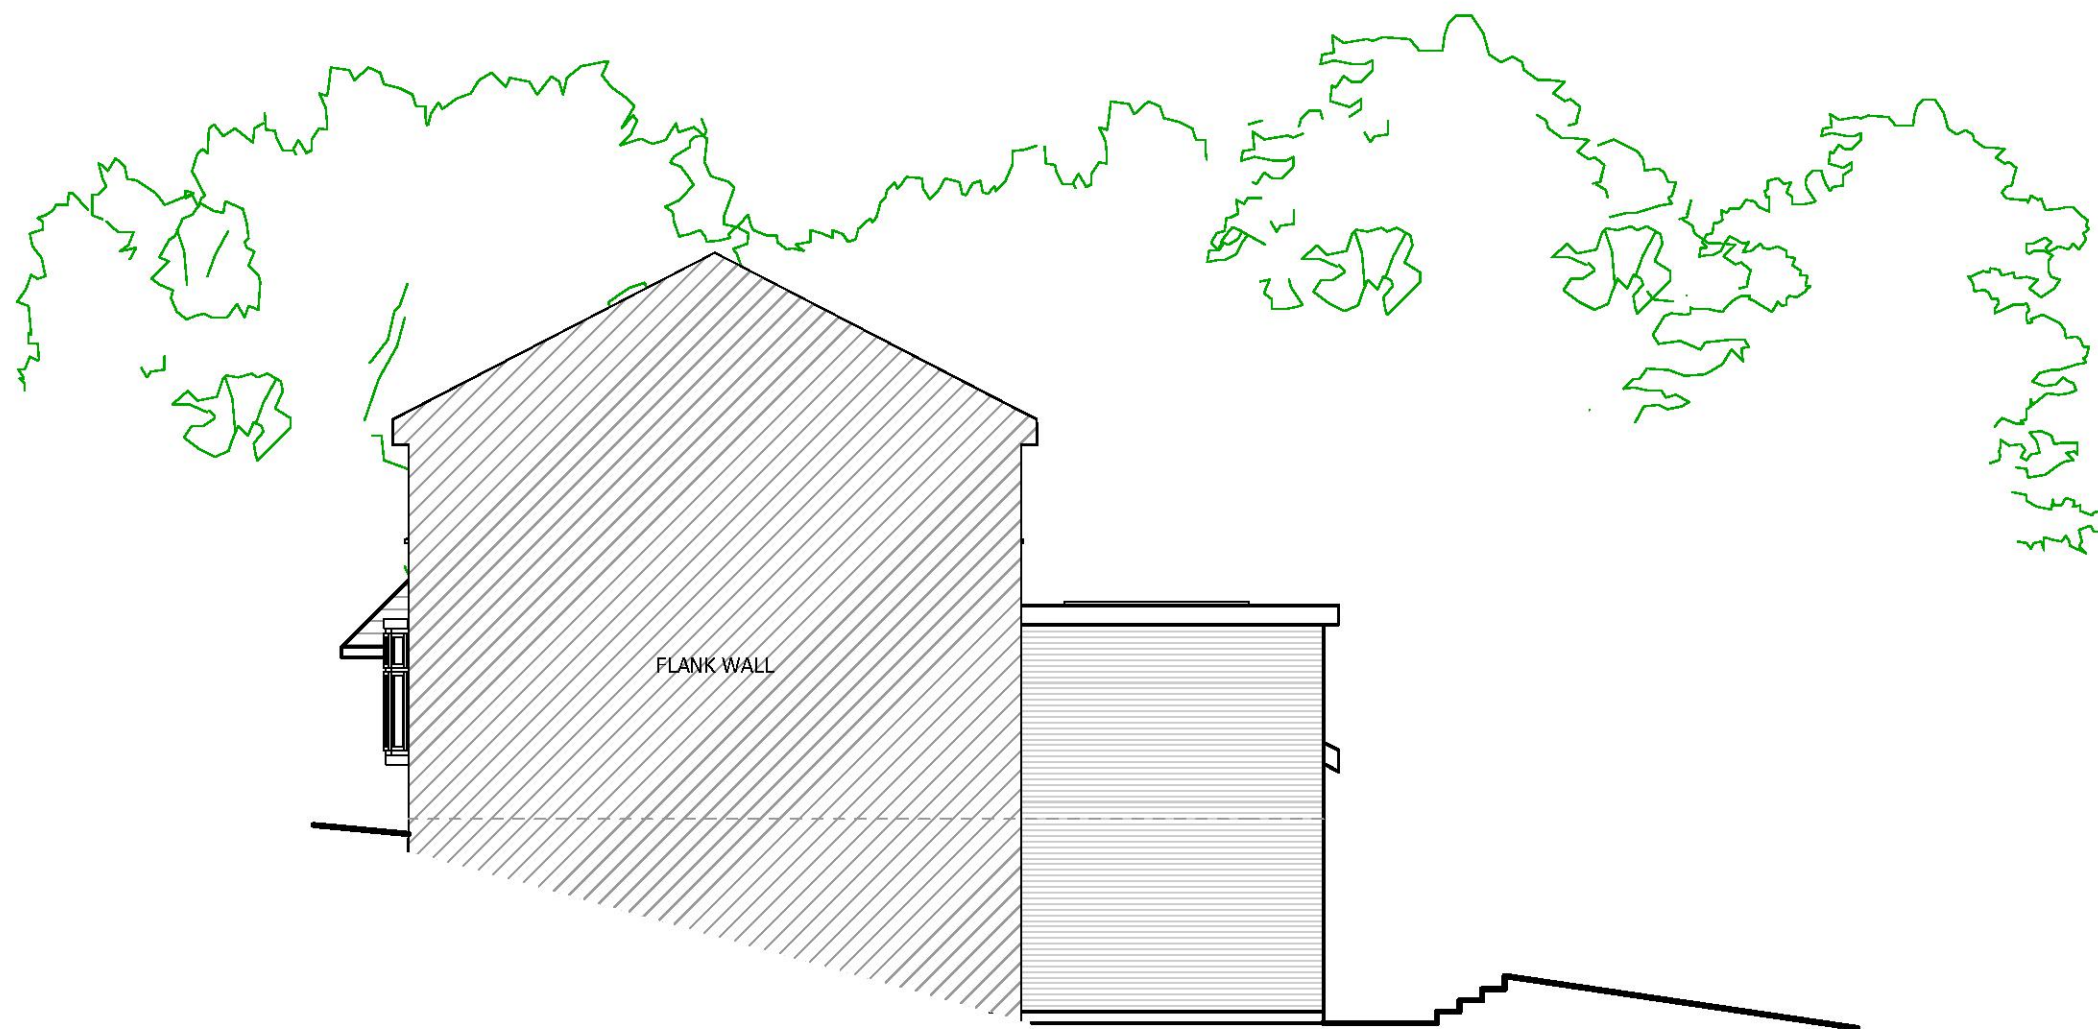

SIDE ELEVATION (SOUTH-EAST) 1:100

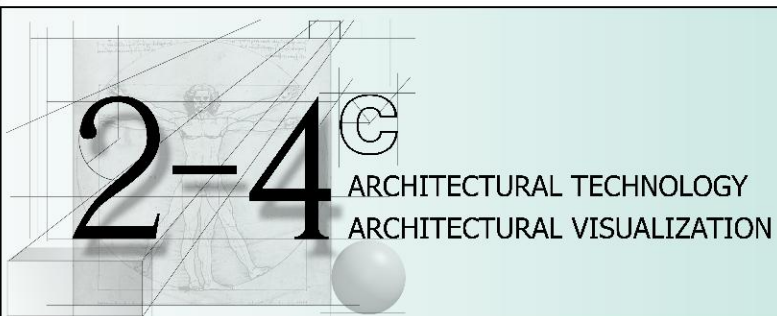 

2-4c Jubilee House 3 The Drive Brentwood CM13 3FR
Tel: +44 01277 725252
mail to: info@2-4c.co.uk <http://www.2-4c.co.uk>

PROJECT ADDRESS
106 LAKE RISE ROMFORD RM1 4EE

CLIENT
Mrs LEAH KEENE & Mr BURT LAURENT

IF THIS LINE MEASURES 100mm IT IS SCALED AS SHOWN

Do not scale from this drawing. All dimensions & levels to be checked on site prior to commencement of any work. Check that this drawing is to the latest revision. If in doubt ASK. Note any discrepancy to 24c. All dimensions in millimetres unless otherwise stated. This drawing is copyright.

REVISION	DATE	FEB 22	D
TO LOCAL AUTHORITY REQUIREMENTS			
REVISION	DATE	JAN 22	C
TO LOCAL AUTHORITY REQUIREMENTS			
REVISION	DATE	APR 21	B
TO LOCAL AUTHORITY REQUIREMENTS			
REVISION	DATE	APR 21	A
TO LOCAL AUTHORITY REQUIREMENTS			

DRAWING
SINGLE STOREY REAR AND
SIDE EXTENSION INCLUDING
BASEMENT

PROPOSED ELEVATIONS

JOB NO.	DWG. NO.	
21-545	05	
SCALE	REV. NO.	
1:100 @ A1	D	
DATE	DRAWN BY	CHECKED BY
JAN 21	DM	SH