


General Notes

Dimensions shall not be scaled from these drawings in preference to figured dimensions.


Any error or omission shall be reported to the Surveyors before proceeding with the work.

Figured dimensions and levels should be verified by the Contractor on site before construction or manufacture and any discrepancies brought to the attention of the Surveyors.


Copyright for all designs and drawing in whole or in part shall remain with the Surveyors in accordance with The Copyright Act.

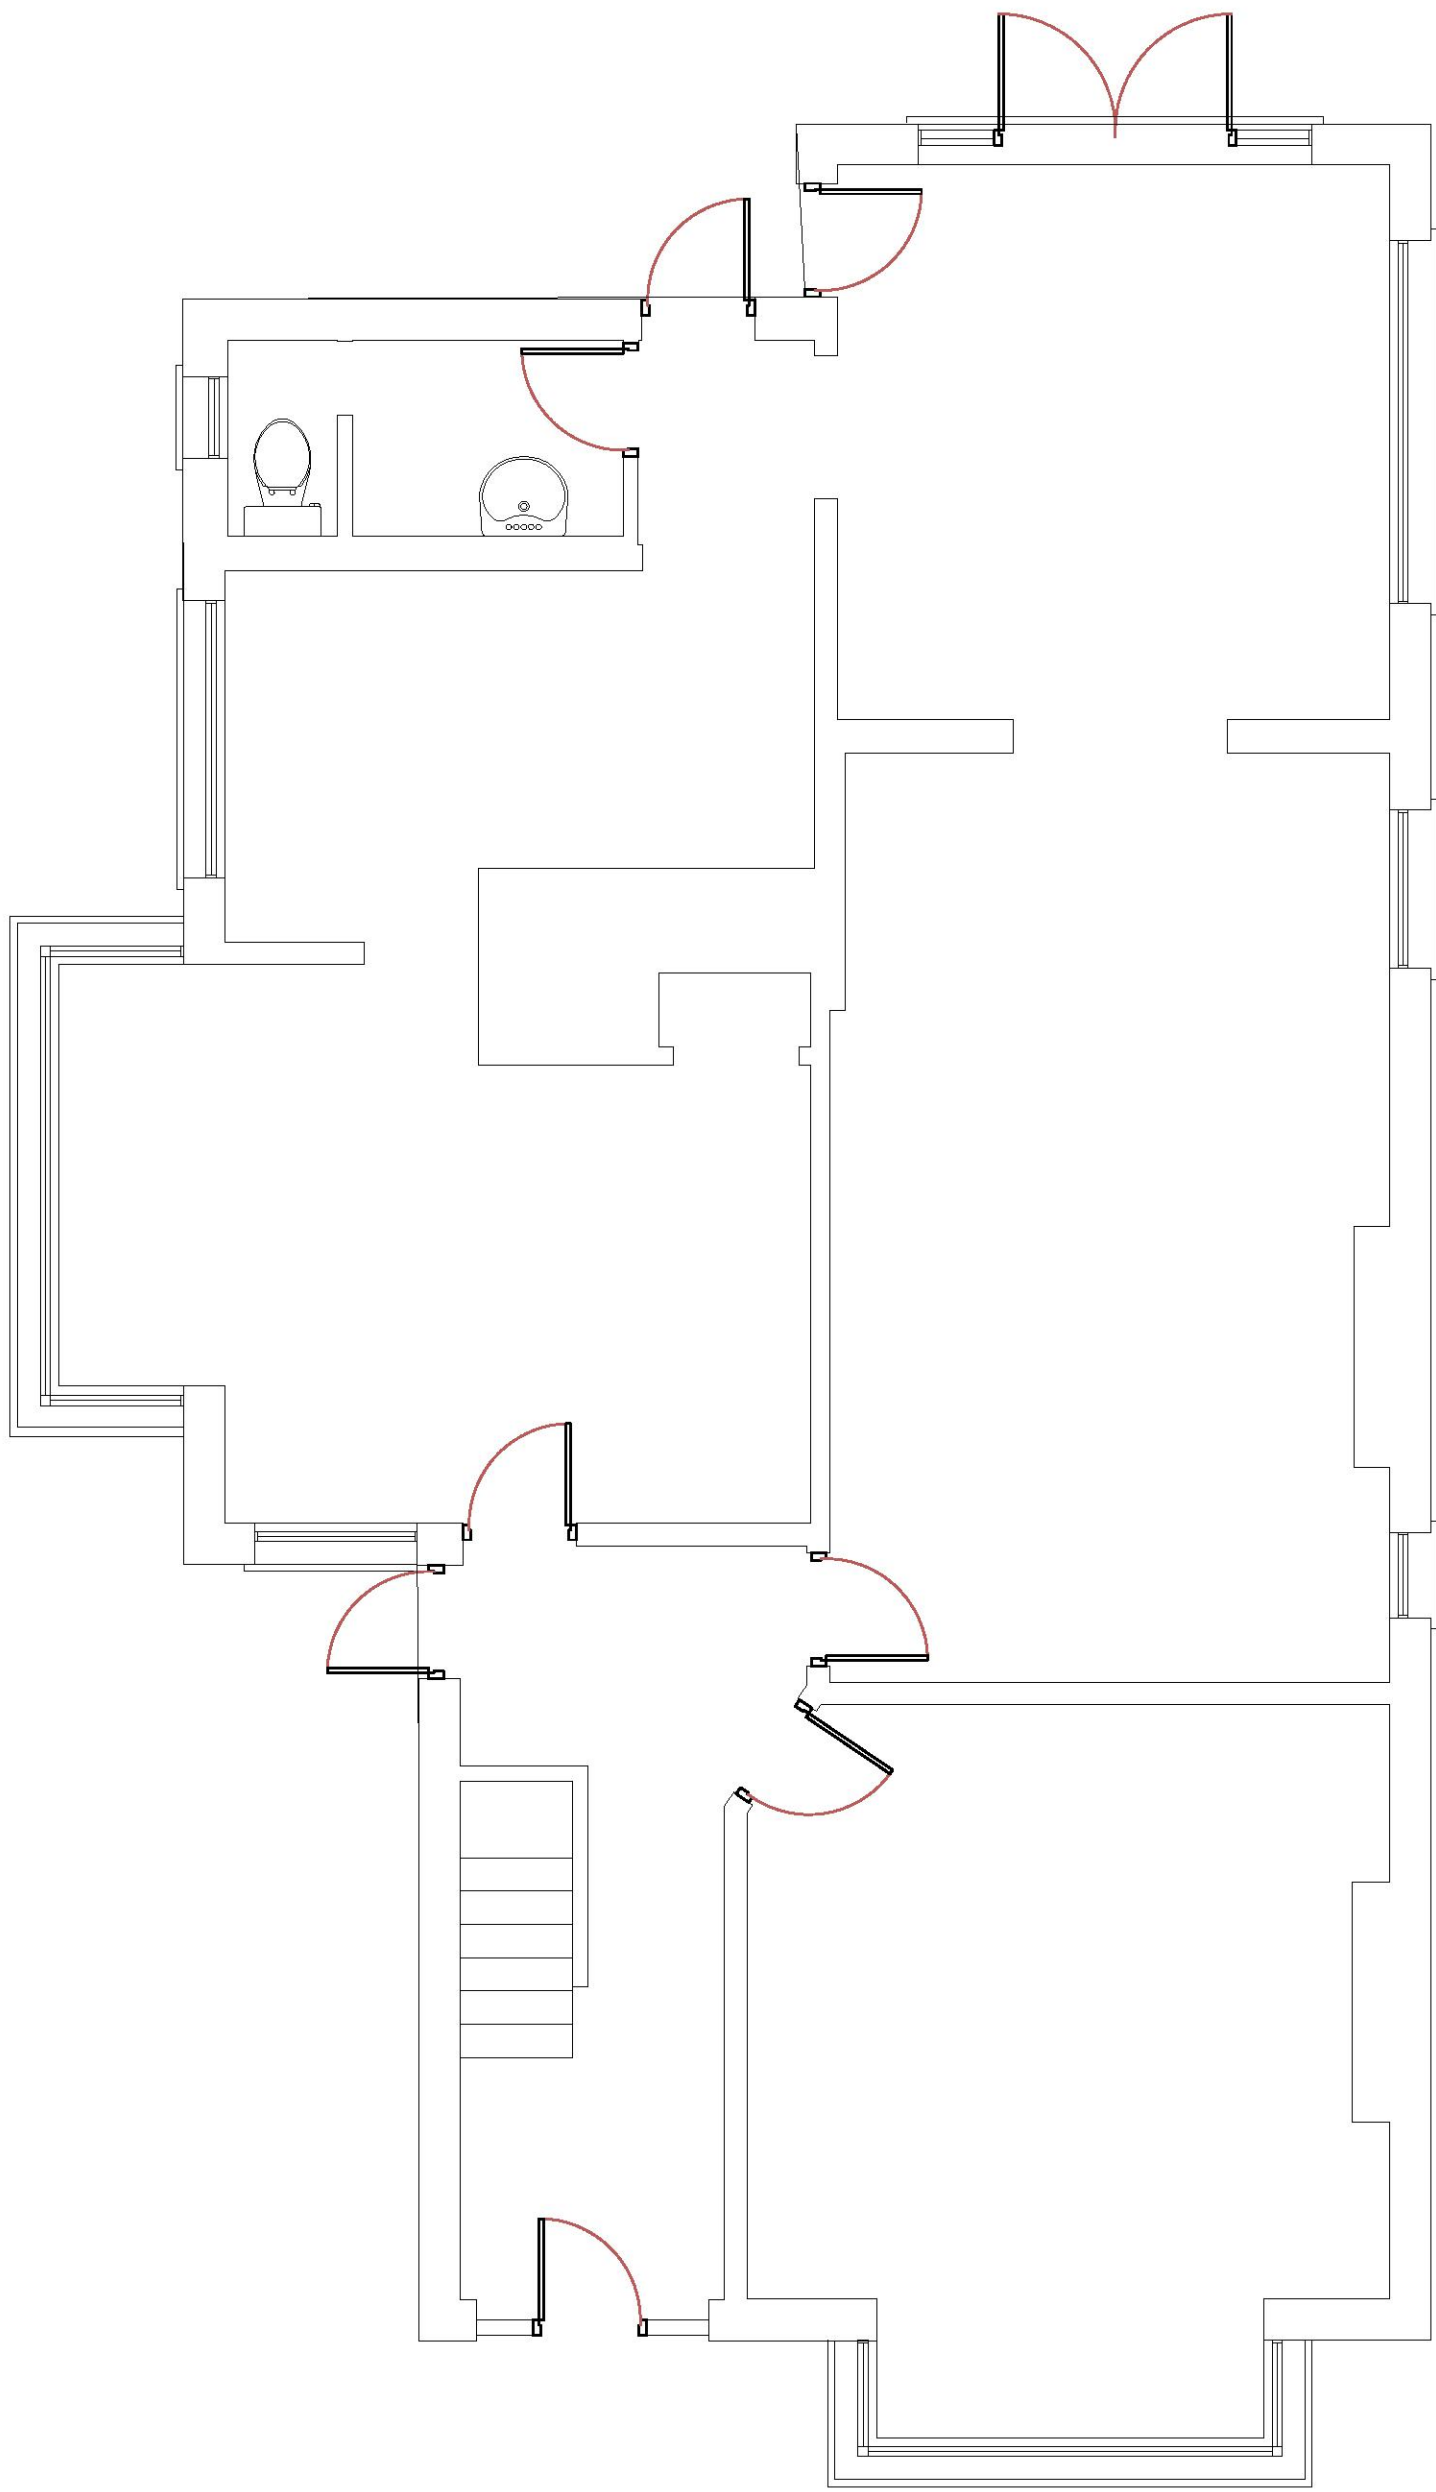


GROUND FLOOR

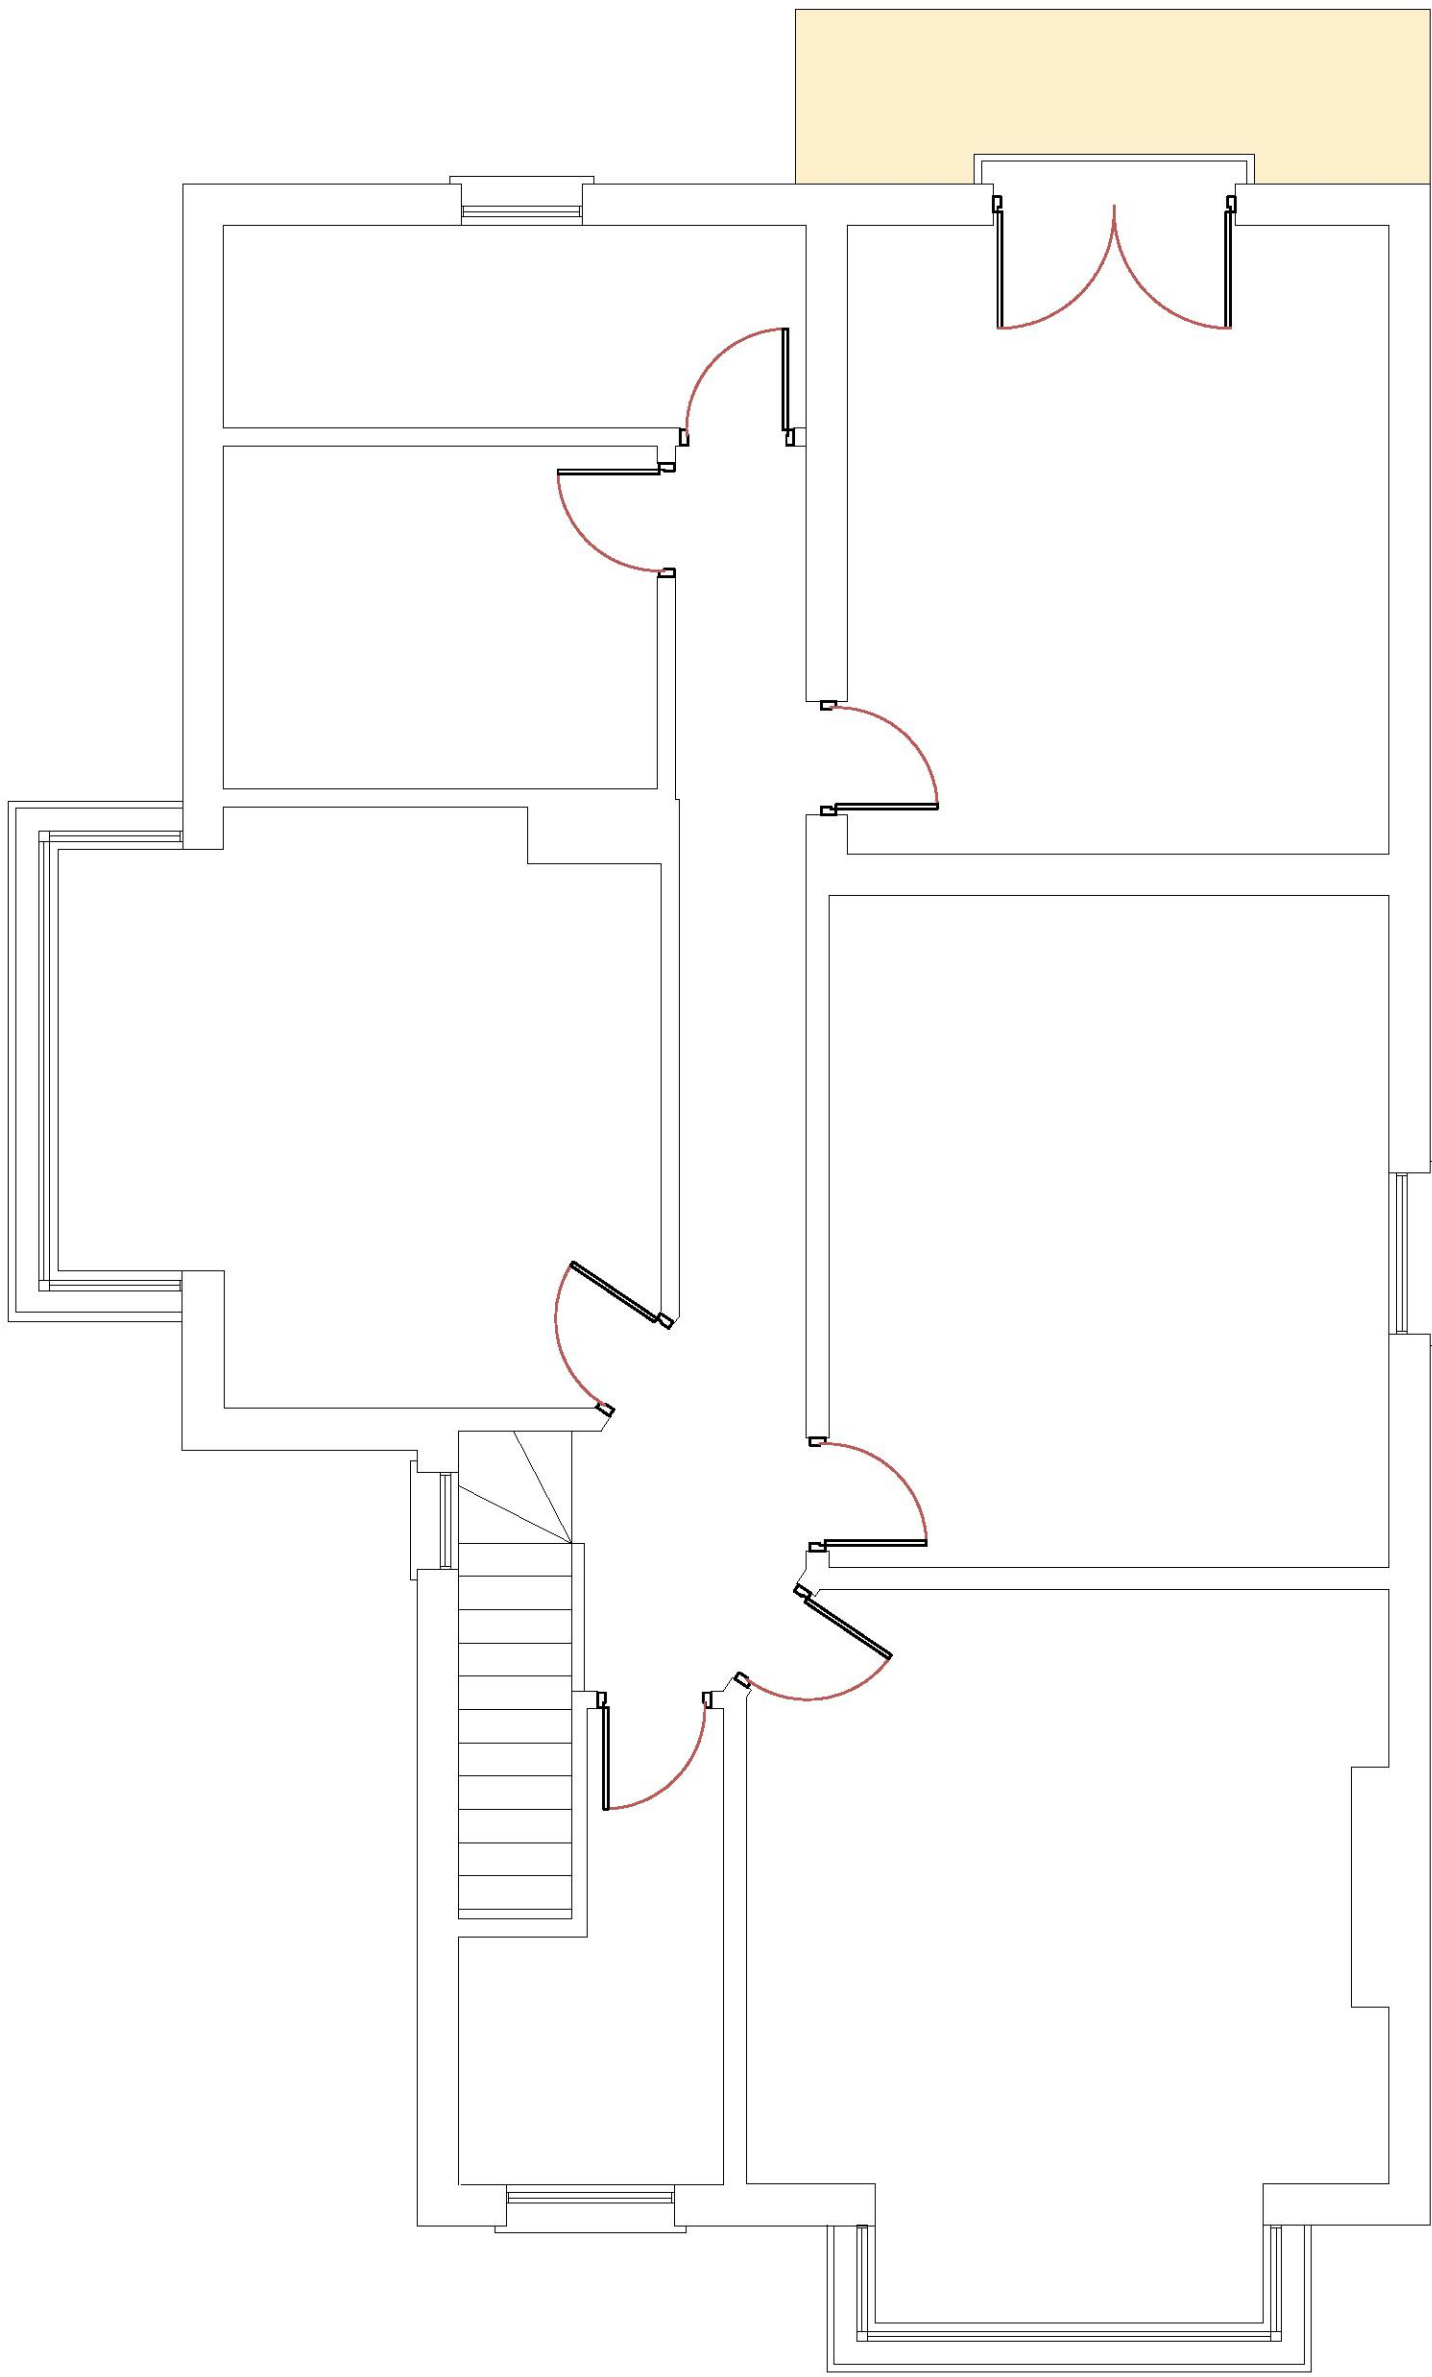


FIRST FLOOR

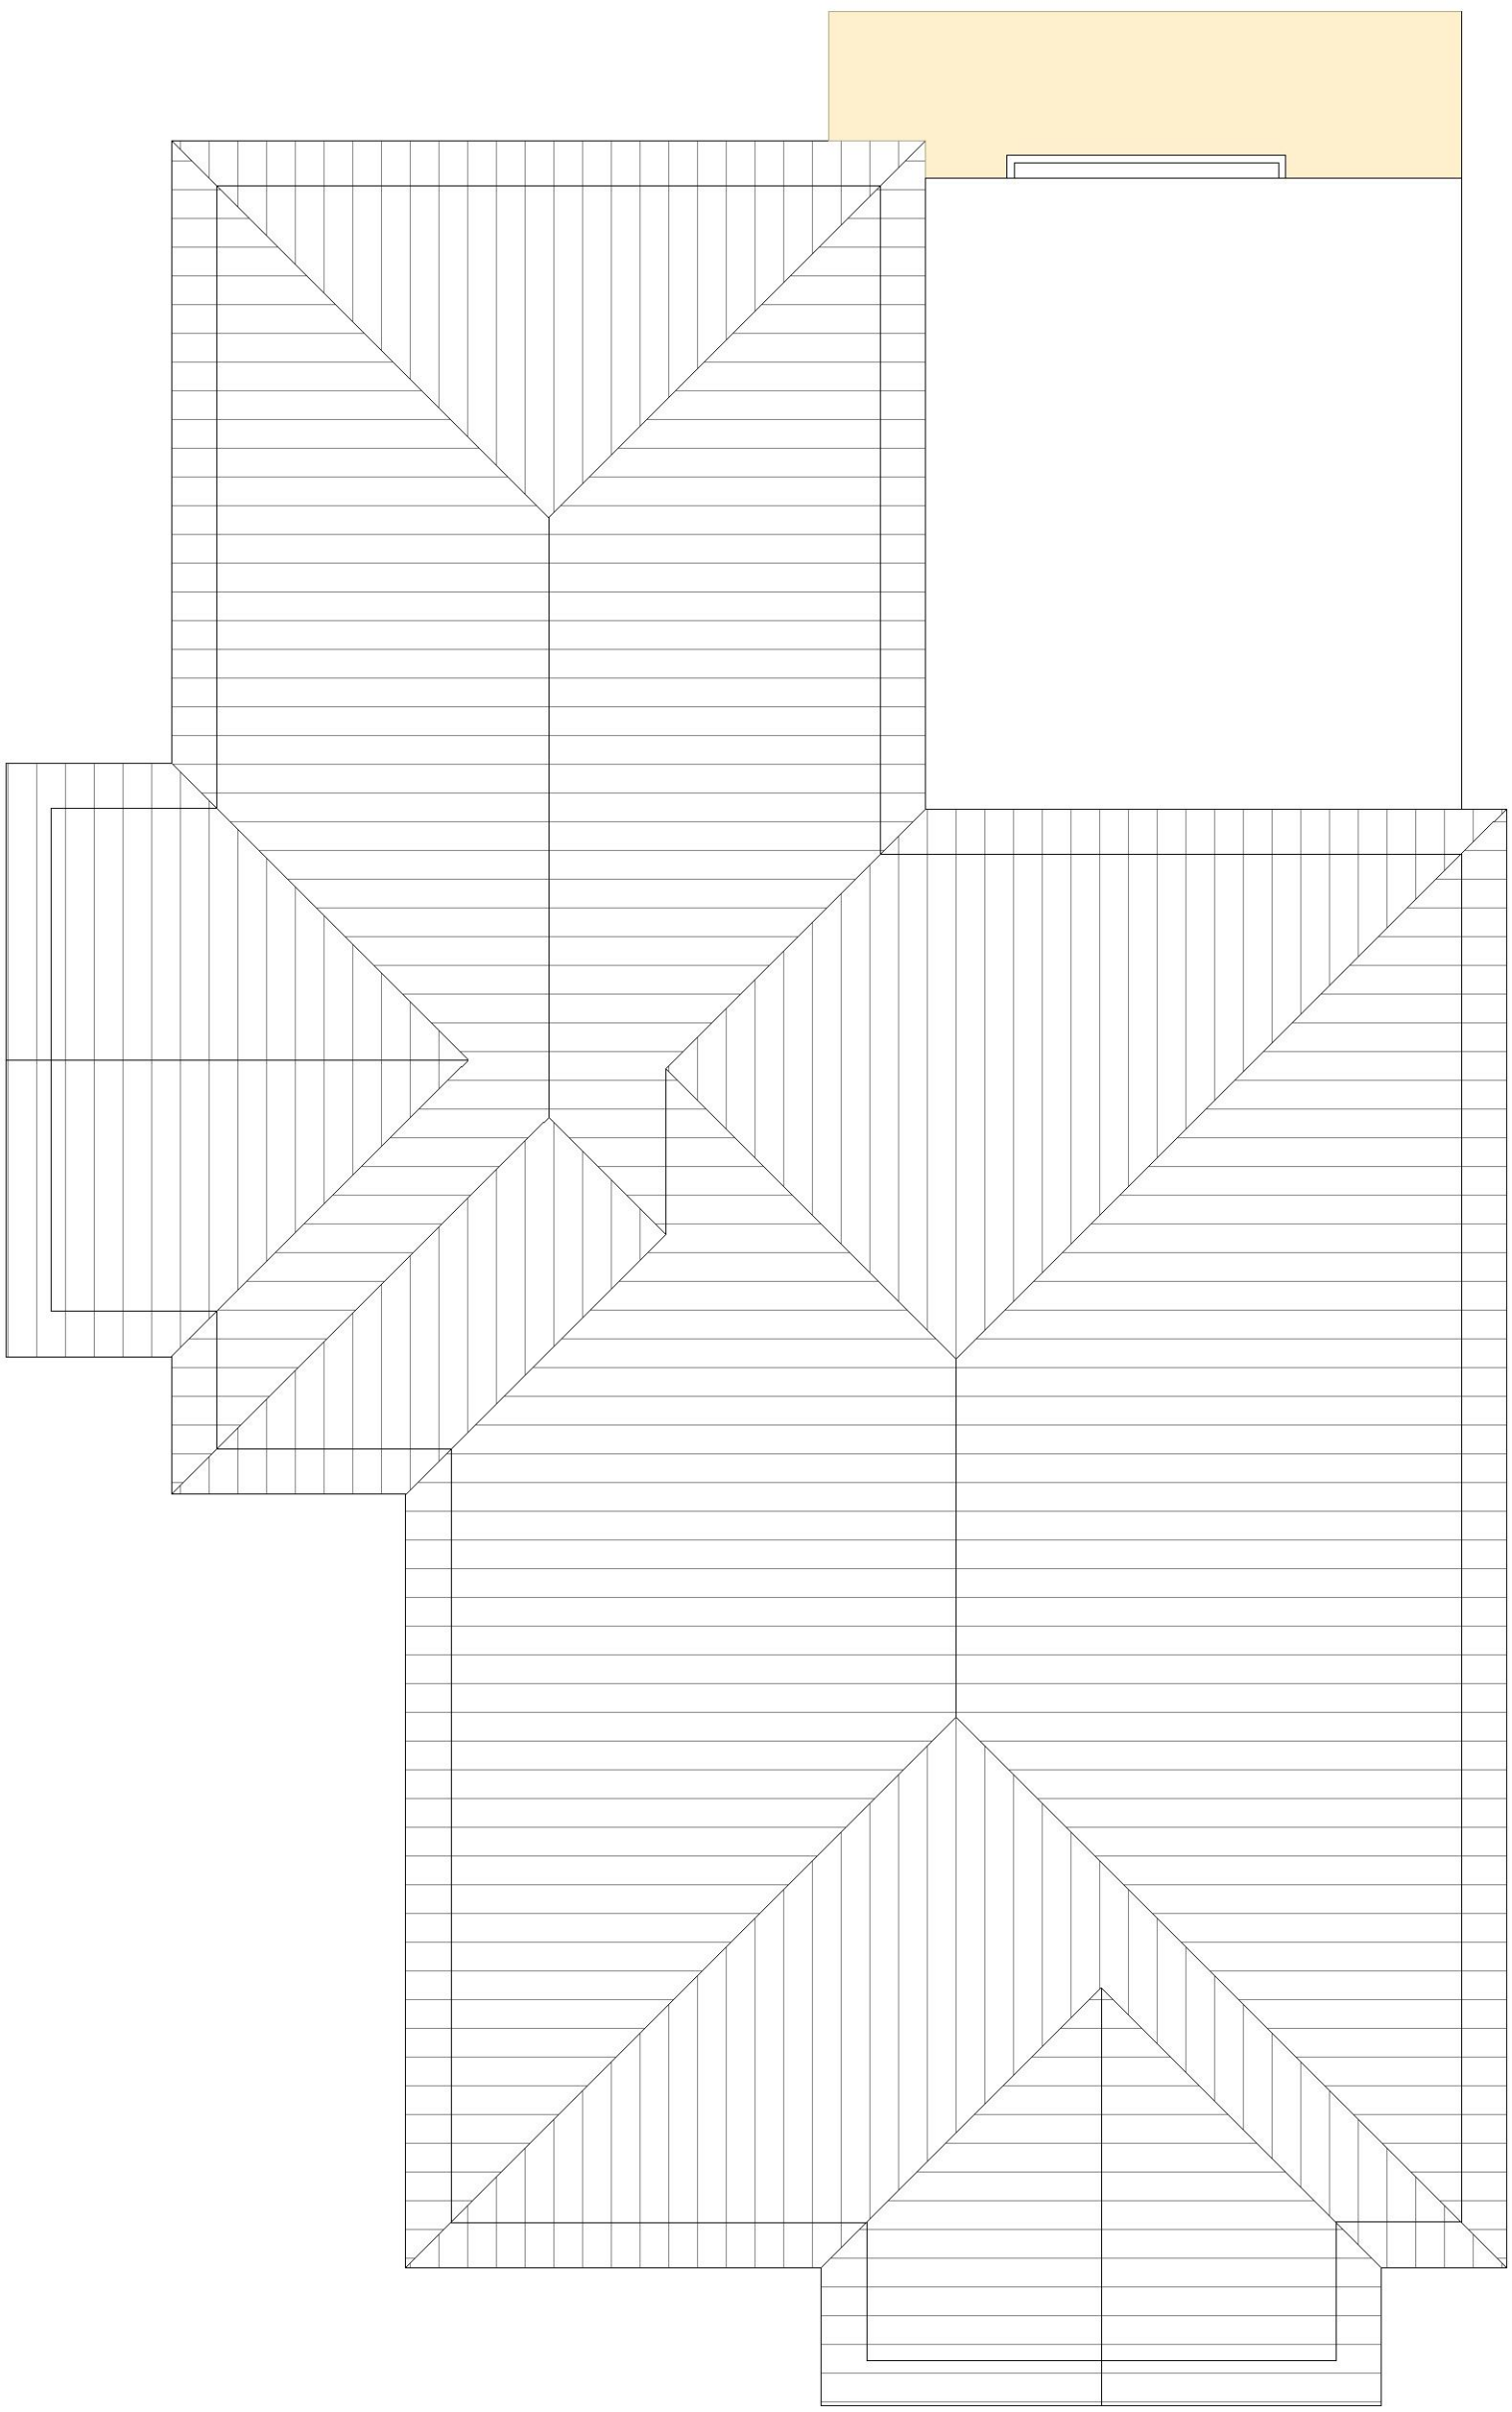

ROOF

 


FRONT ELEVATION

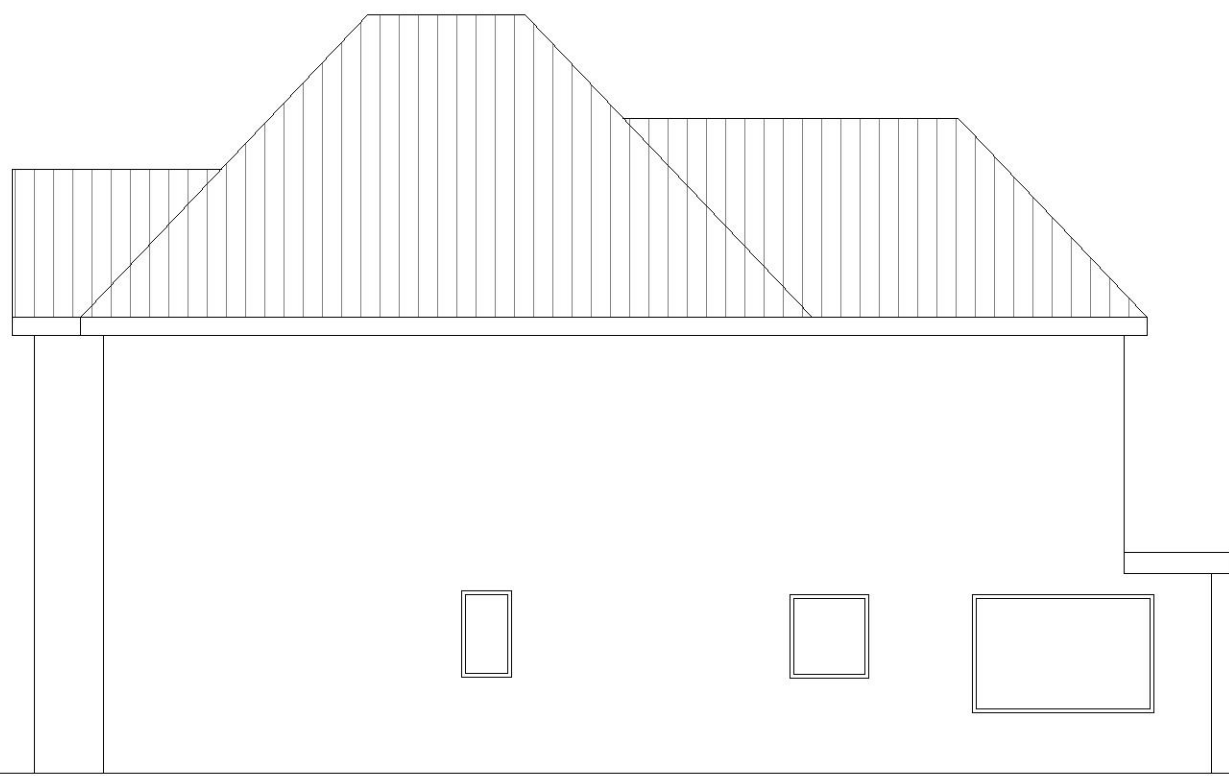


SIDE



REAR ELEVATION

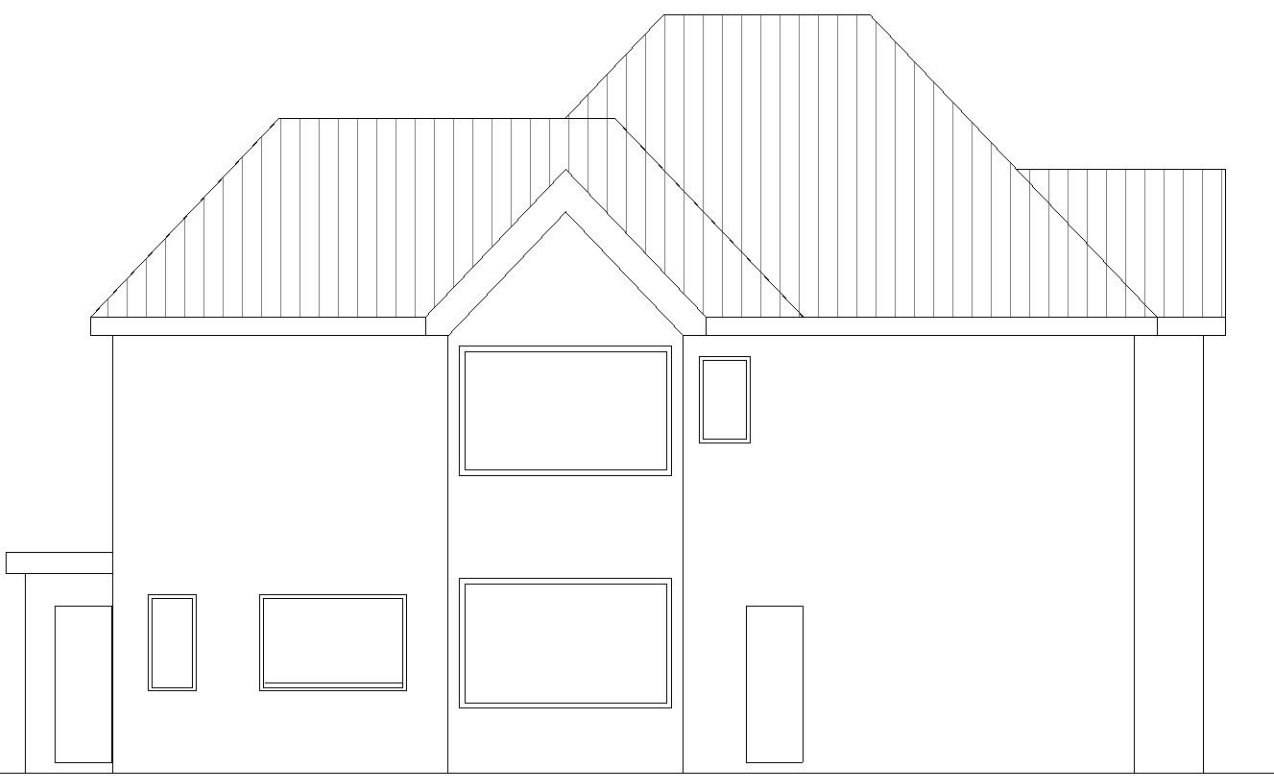

SIDE

 

Revisions			
 85 Great Portland St. London W1P 7LL www.novusarchitecturaldesign.co.uk ● CHARTERED SURVEYORS ● FIRM REGISTERED ● ARCHITECTURAL DESIGN  			
Client			
CHET			
Project			
57 OSBOURNE ROAD HORNCHURCH 2M11 1EX			
Issue Status			
PLANNING			
Title			
PROPOSED PLANS AND ELEVATIONS 01			
Date	Scale	Drawn By	Checked By
OCT 2021	1:100 & 50	J.E.	J.R.S.
Drawing No.			Revision
2019.142/04			P01