

This drawing is copyright of MILL ARCHITECTURE and is not to be reproduced or copied without permission from the author. This drawing is prepared solely for design and planning submission purposes. It is not intended or suitable for either Building Regulations or Construction purposes and should not be used for such.


PLANNING STAGE

JOINT APPLICATION -
NO. 73 AND 75 FIRST FLOOR SIDE EXTENSION, TWO STOREY AND
PART SINGLE STOREY REAR EXTENSION AND SINGLE STOREY FRONT
PORCH EXTENSION.

73 AND 75 THE GROVE, UPMINSTER, RM14 2ES




EXISTING FRONT ELEVATION
1 : 100

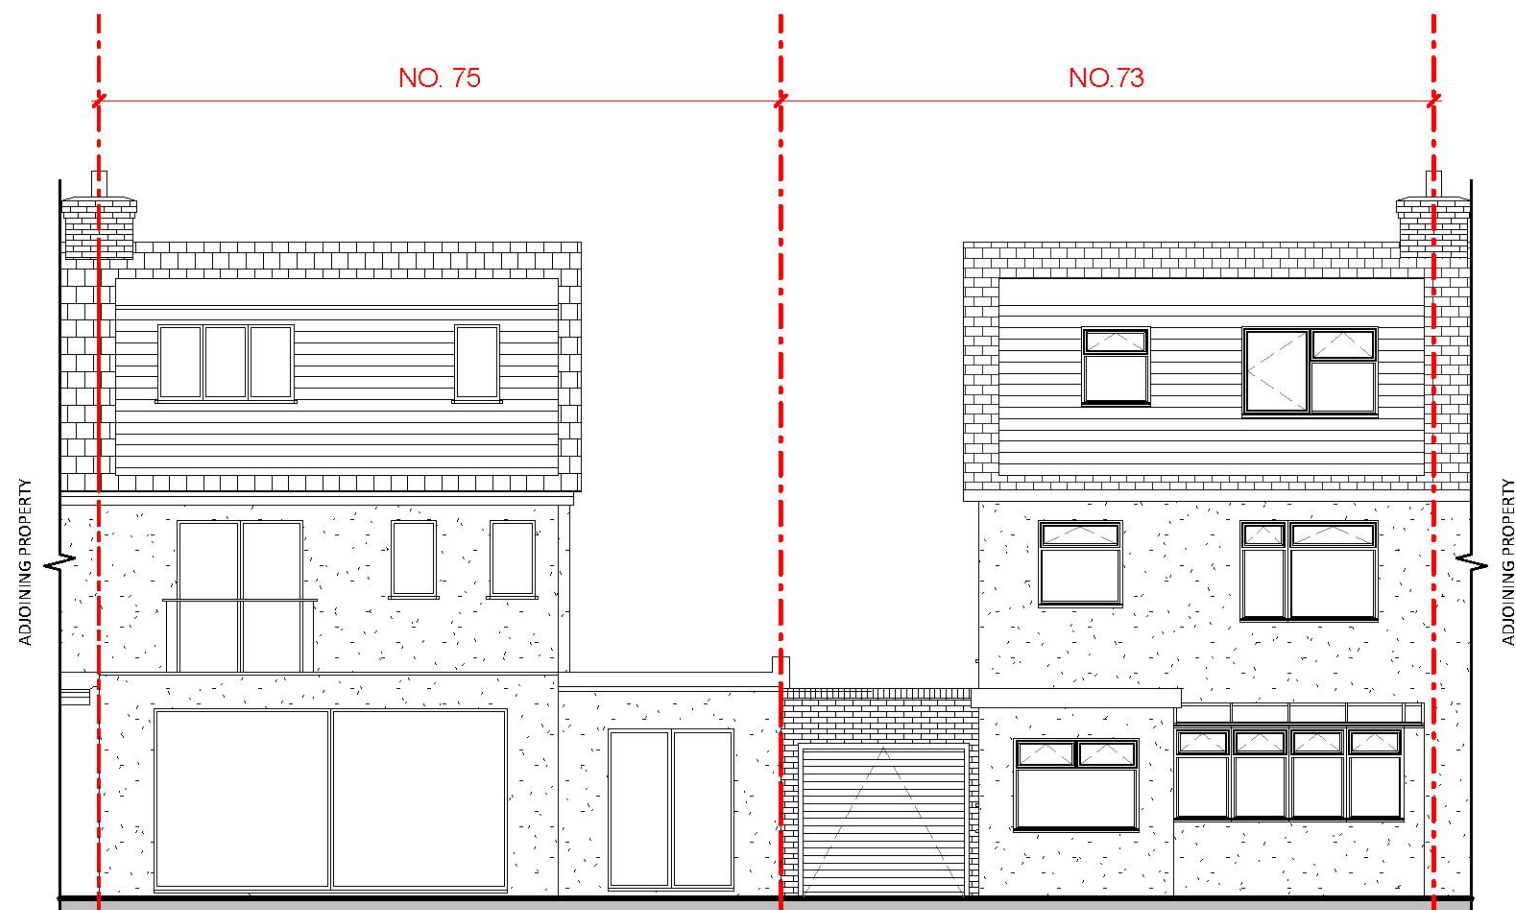


EXISTING REAR ELEVATION
1 : 100




EXISTING SIDE ELEVATION 1 NO. 73
1 : 100

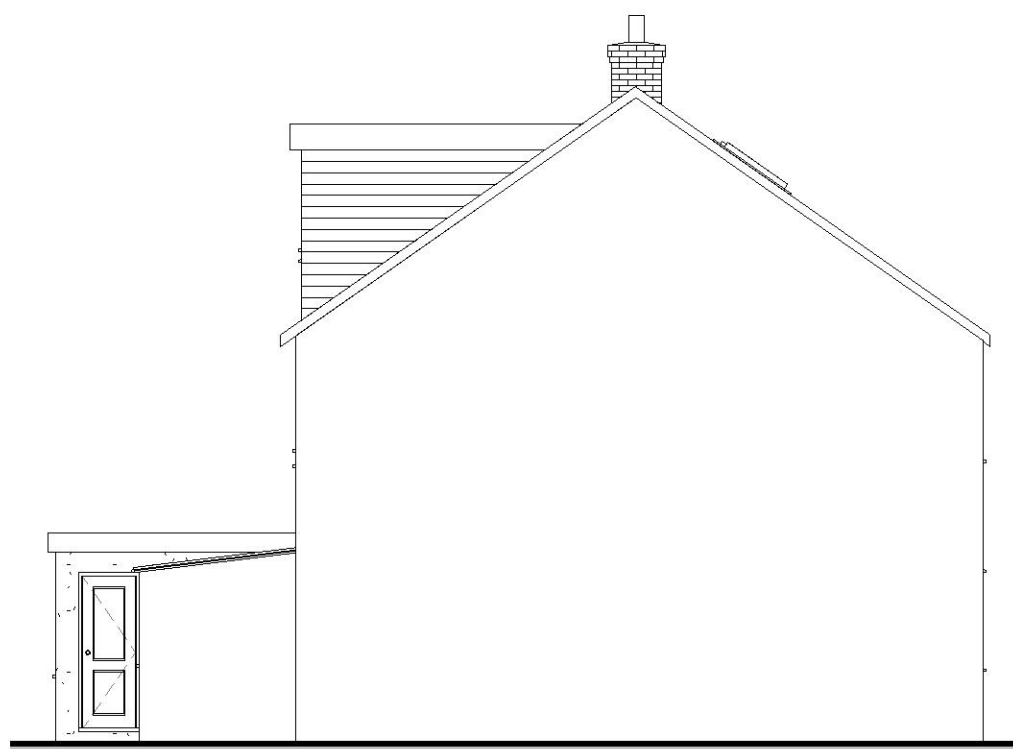


EXISTING SIDE ELEVATION 2 NO. 73
1 : 100

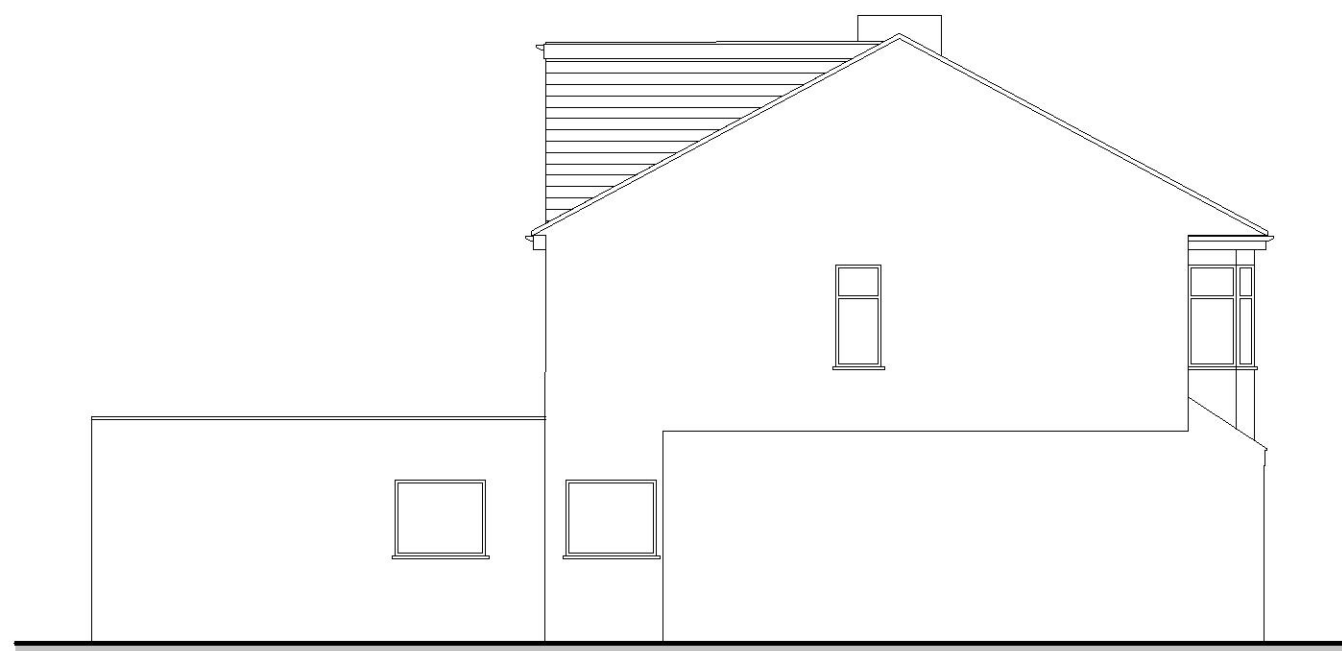

EXISTING SIDE ELEVATION 1 NO. 75
1 : 100

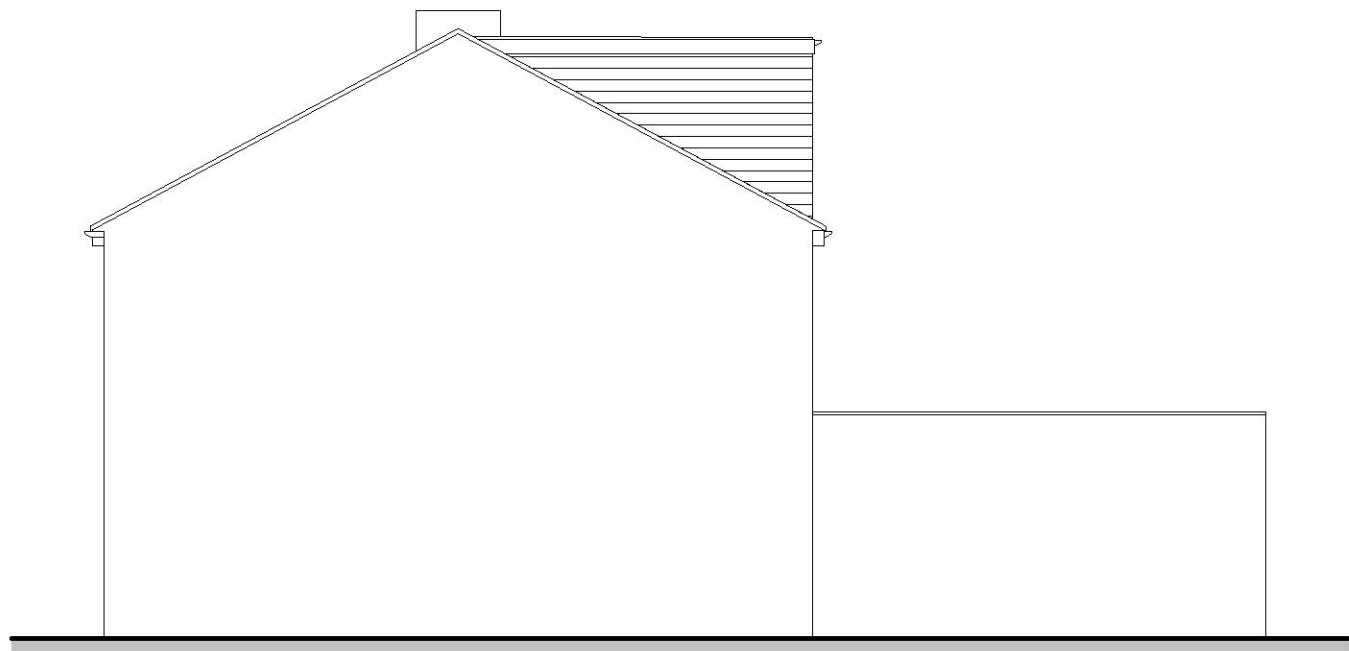

EXISTING SIDE ELEVATION 2 NO. 75
1 : 100

 

EXISTING ELEVATIONS



1116-01

Scale
1 : 100 Sheet Size A1
Drawn by Author
1077

No	Description	Date
Revisions		

This drawing is copyright of MILL ARCHITECTURE and is not to be reproduced or copied without permission from the author. This drawing is prepared solely for design and planning submission purposes. It is not intended or suitable for either Building Regulations or Construction purposes and should not be used for such.

PLANNING STAGE

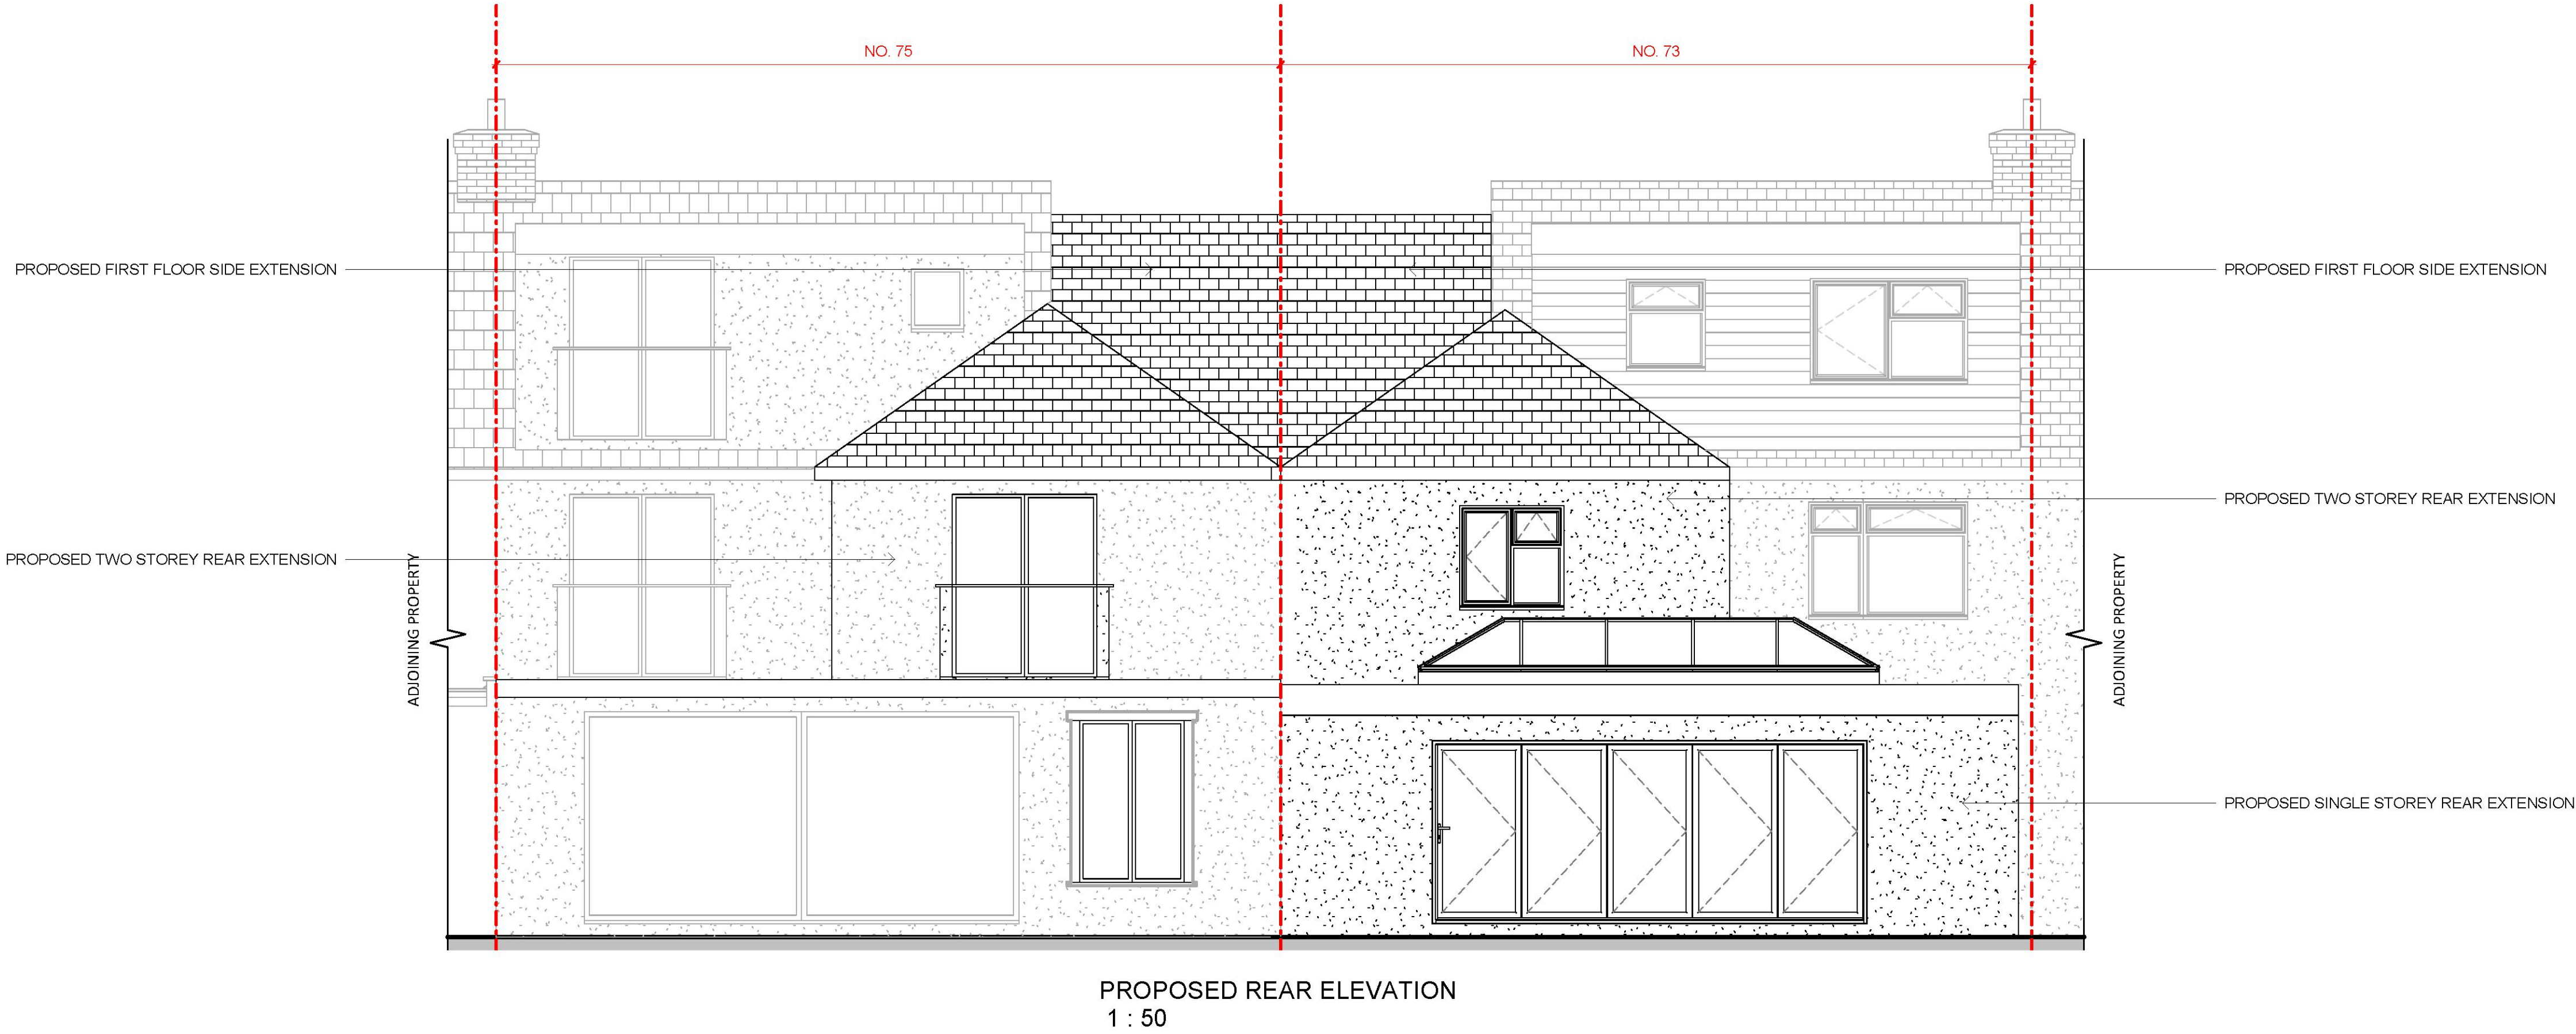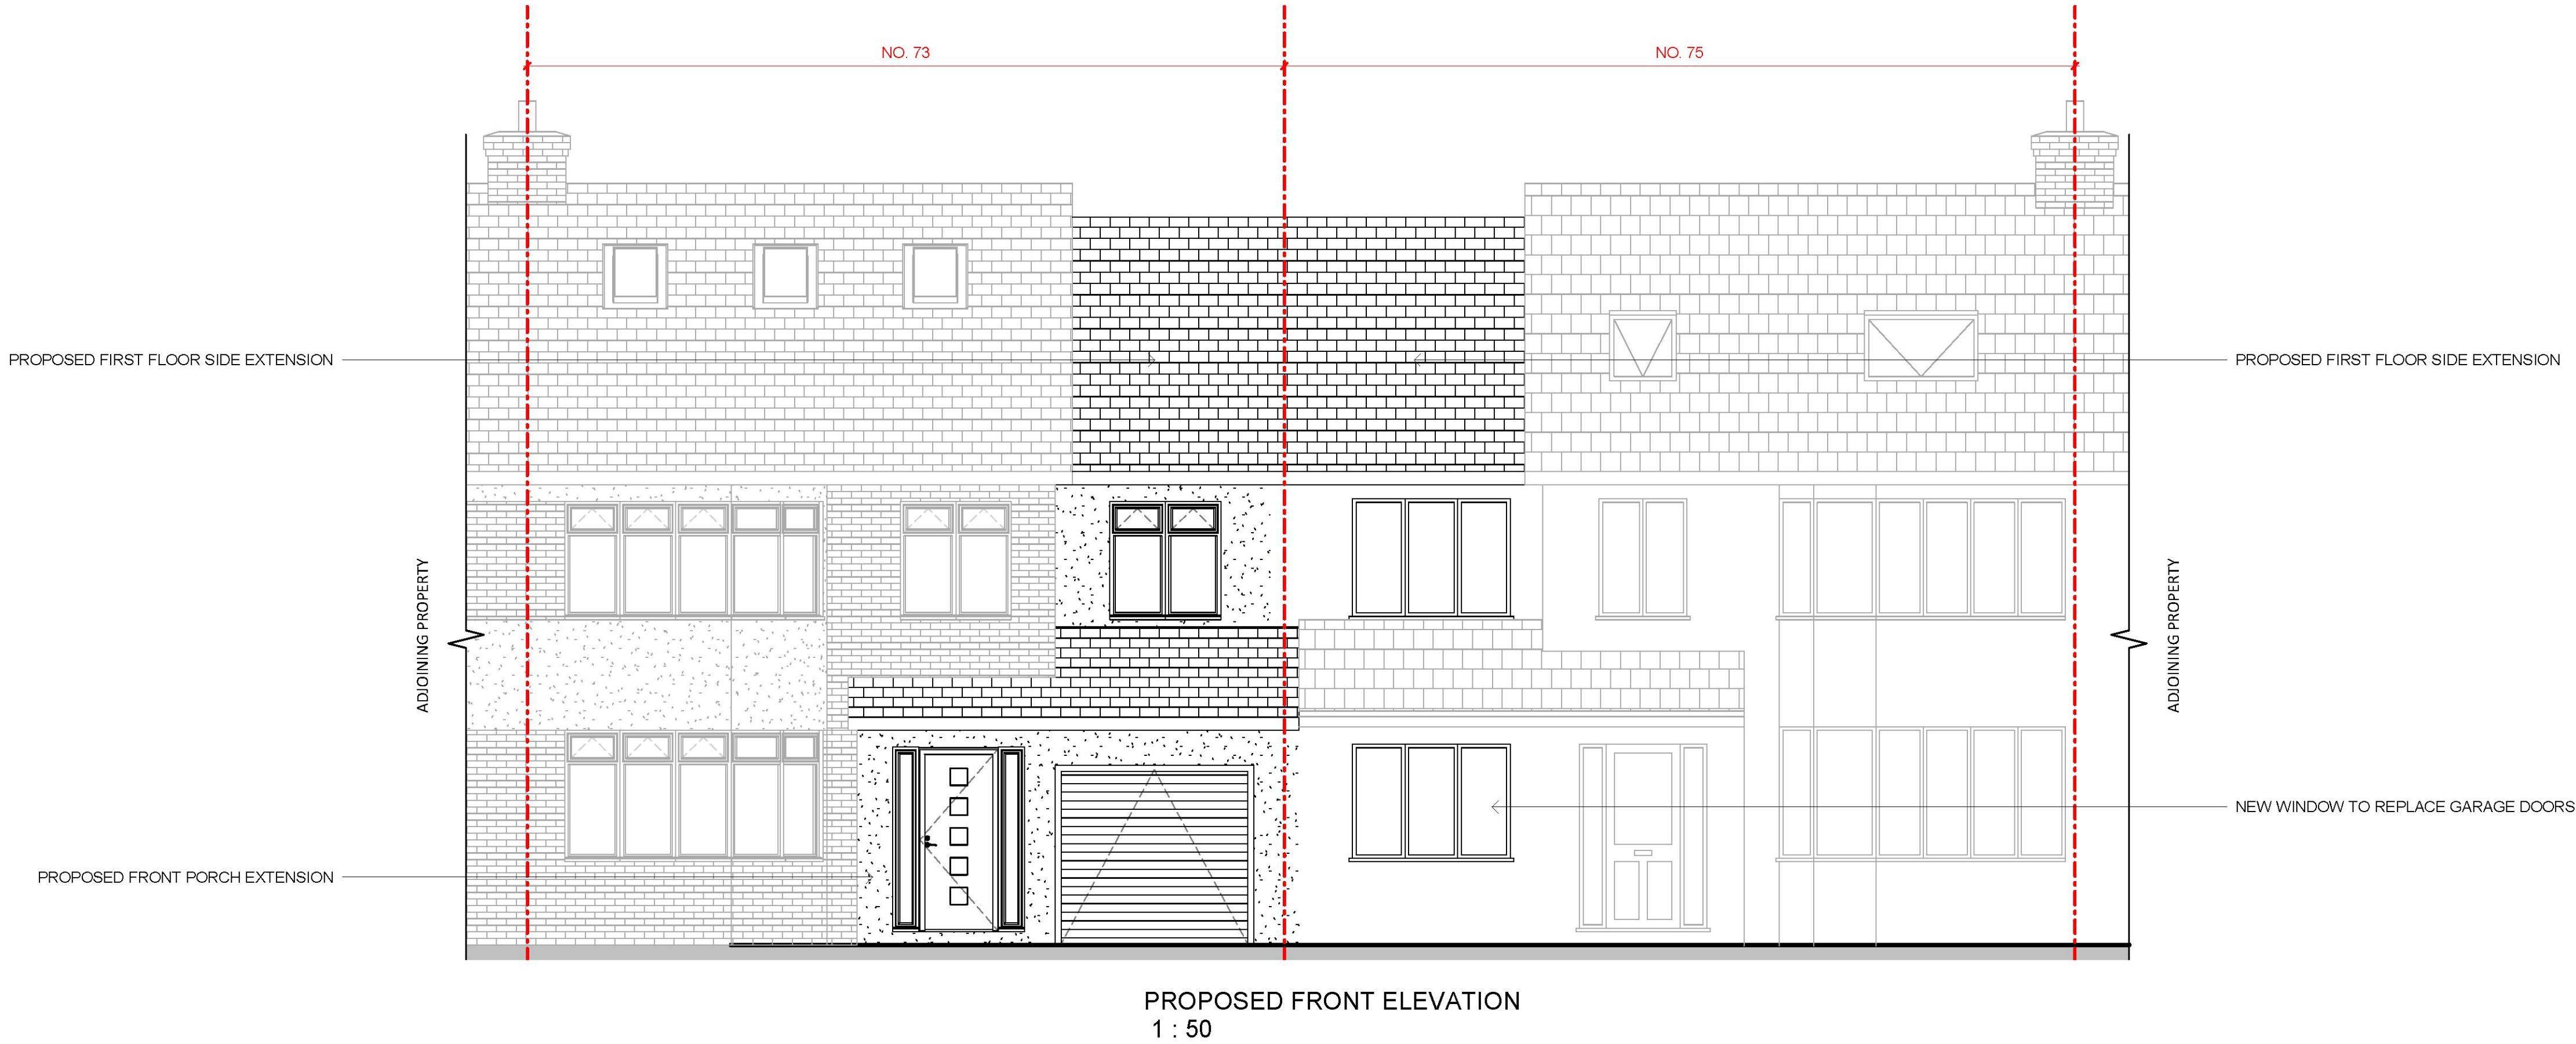

JOINT APPLICATION -
NO. 73 AND 75 FIRST FLOOR SIDE EXTENSION, TWO STOREY AND
PART SINGLE STOREY REAR EXTENSION AND SINGLE STOREY FRONT
PORCH EXTENSION.

73 AND 75 THE GROVE, UPMINSTER, RM14 2ES


PROPOSED FRONT AND REAR
ELEVATIONS

1116-03


Scale
1 : 50 Sheet Size A1
Drawn by Author
1077




No	Description	Date
Revisions		

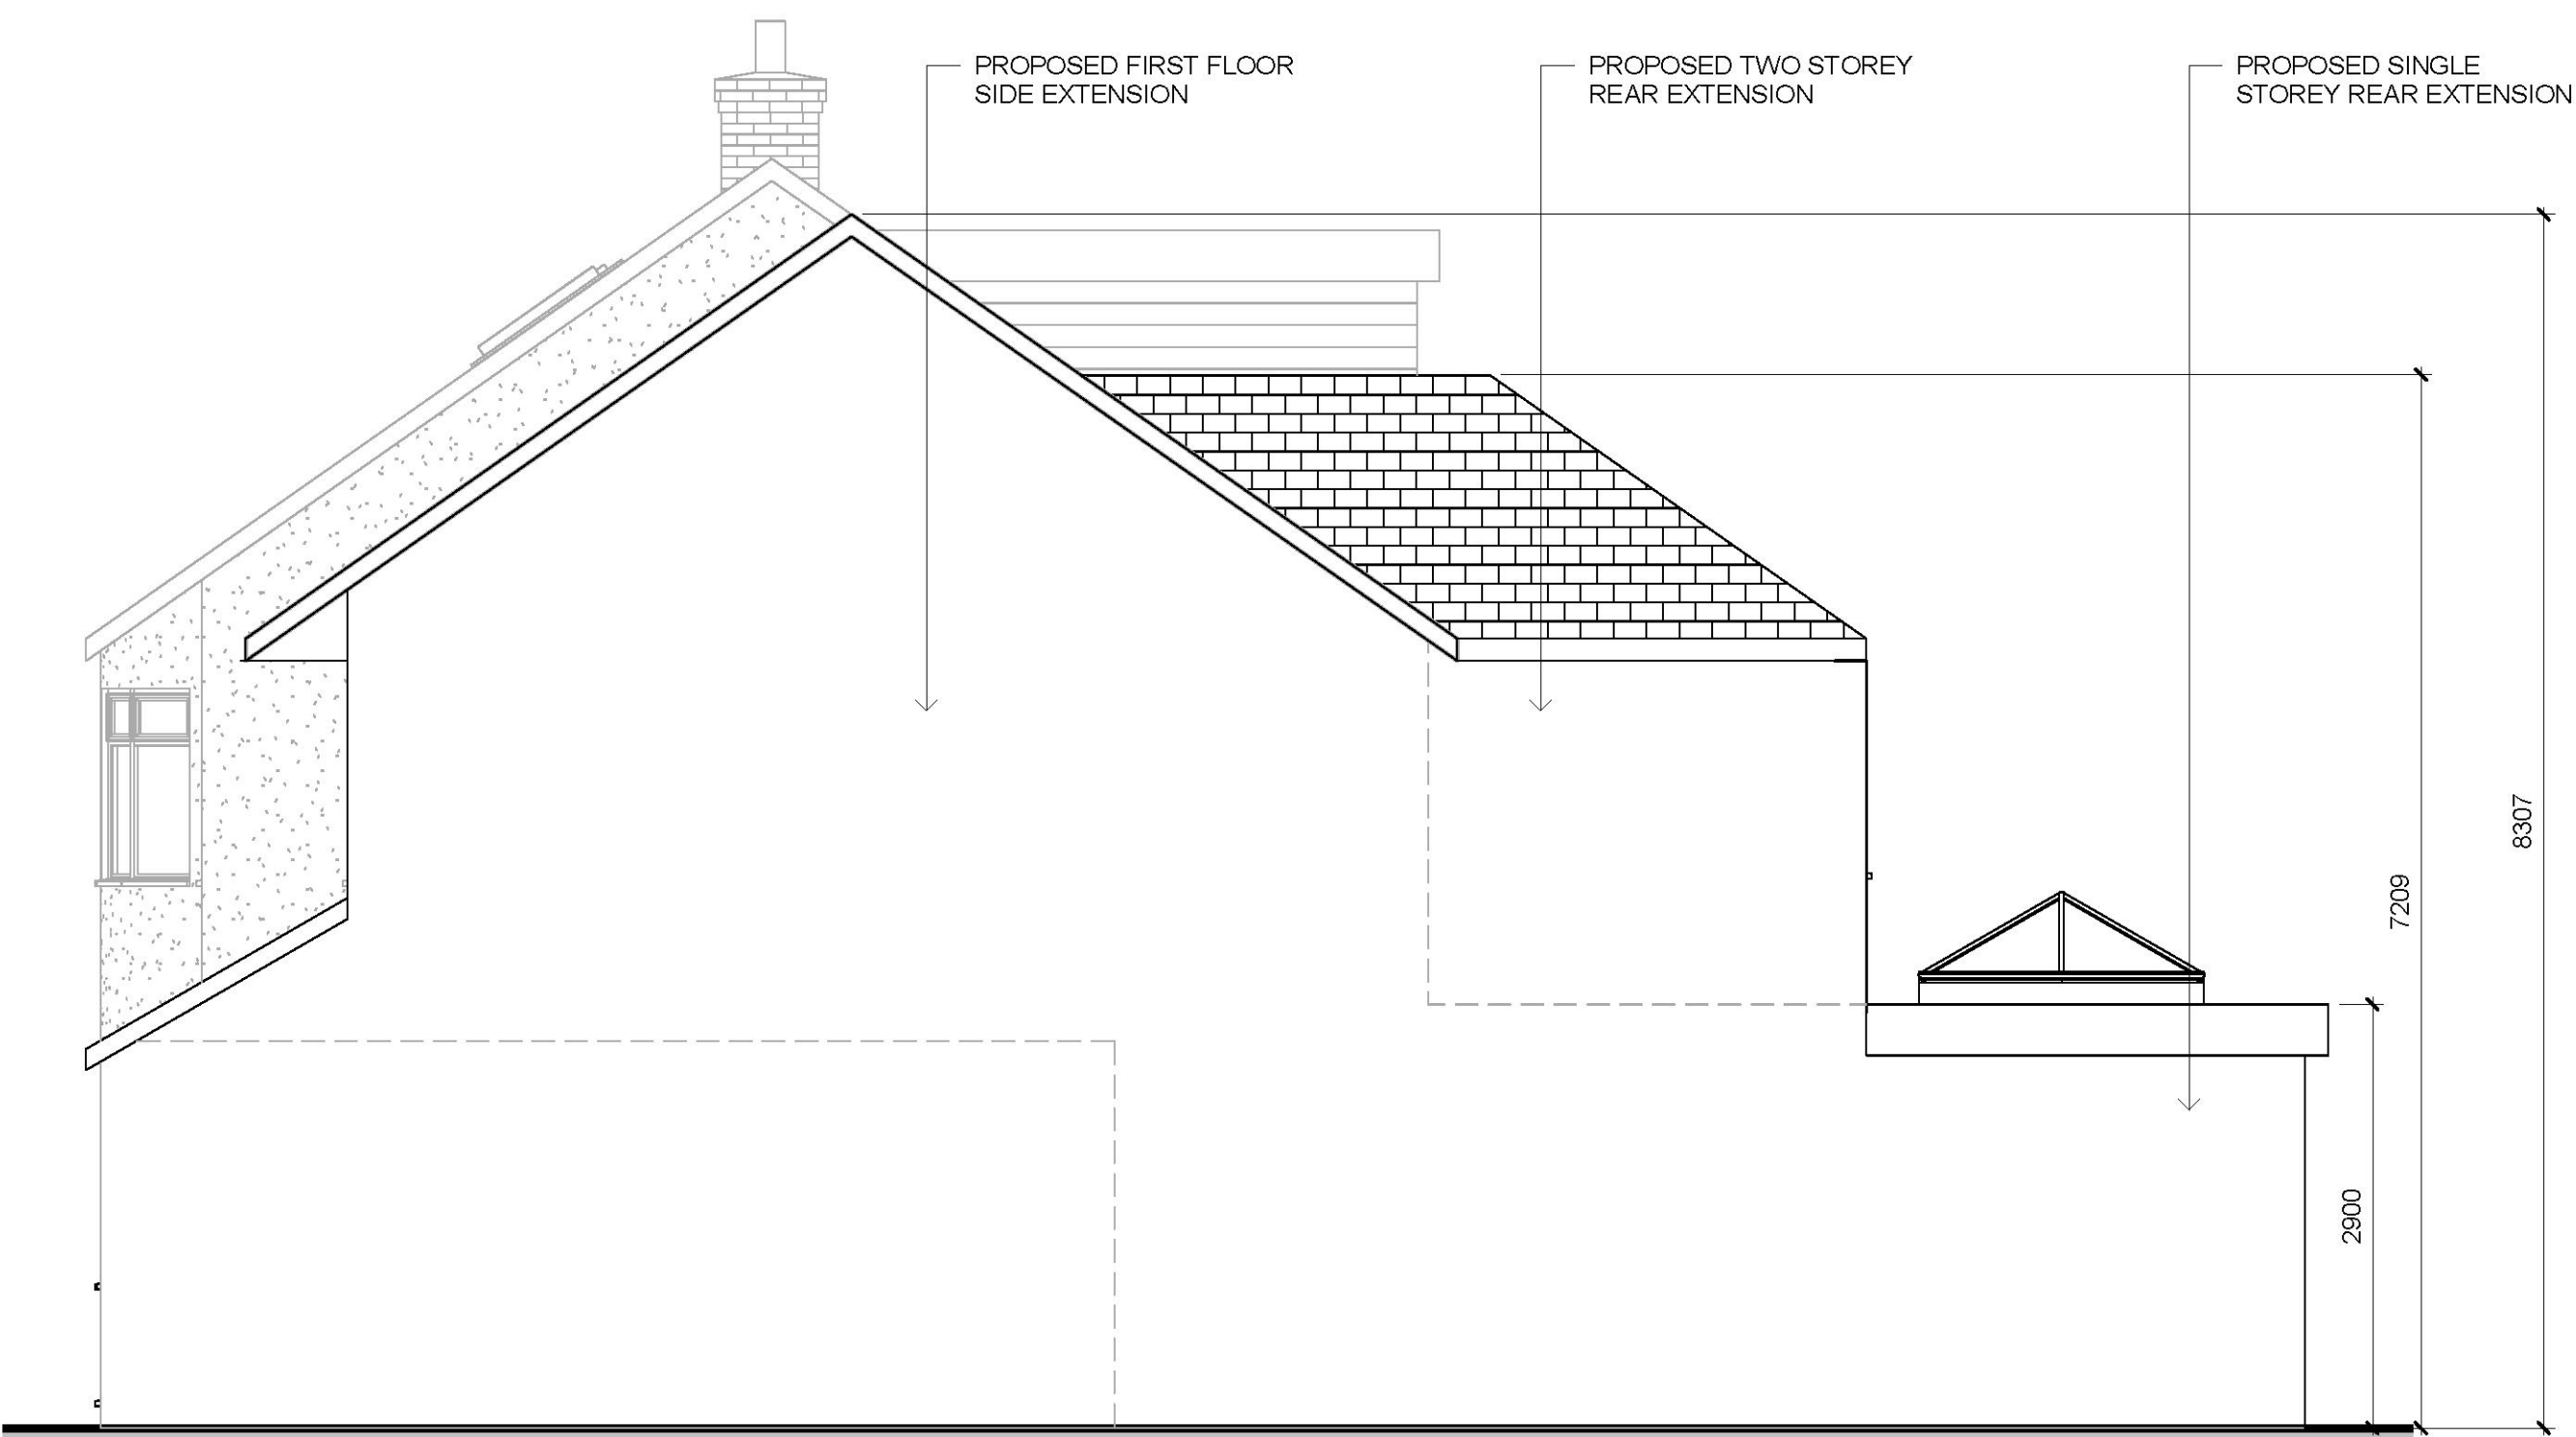


PROPOSED SIDE ELEVATION 1 NO. 73
1 : 50

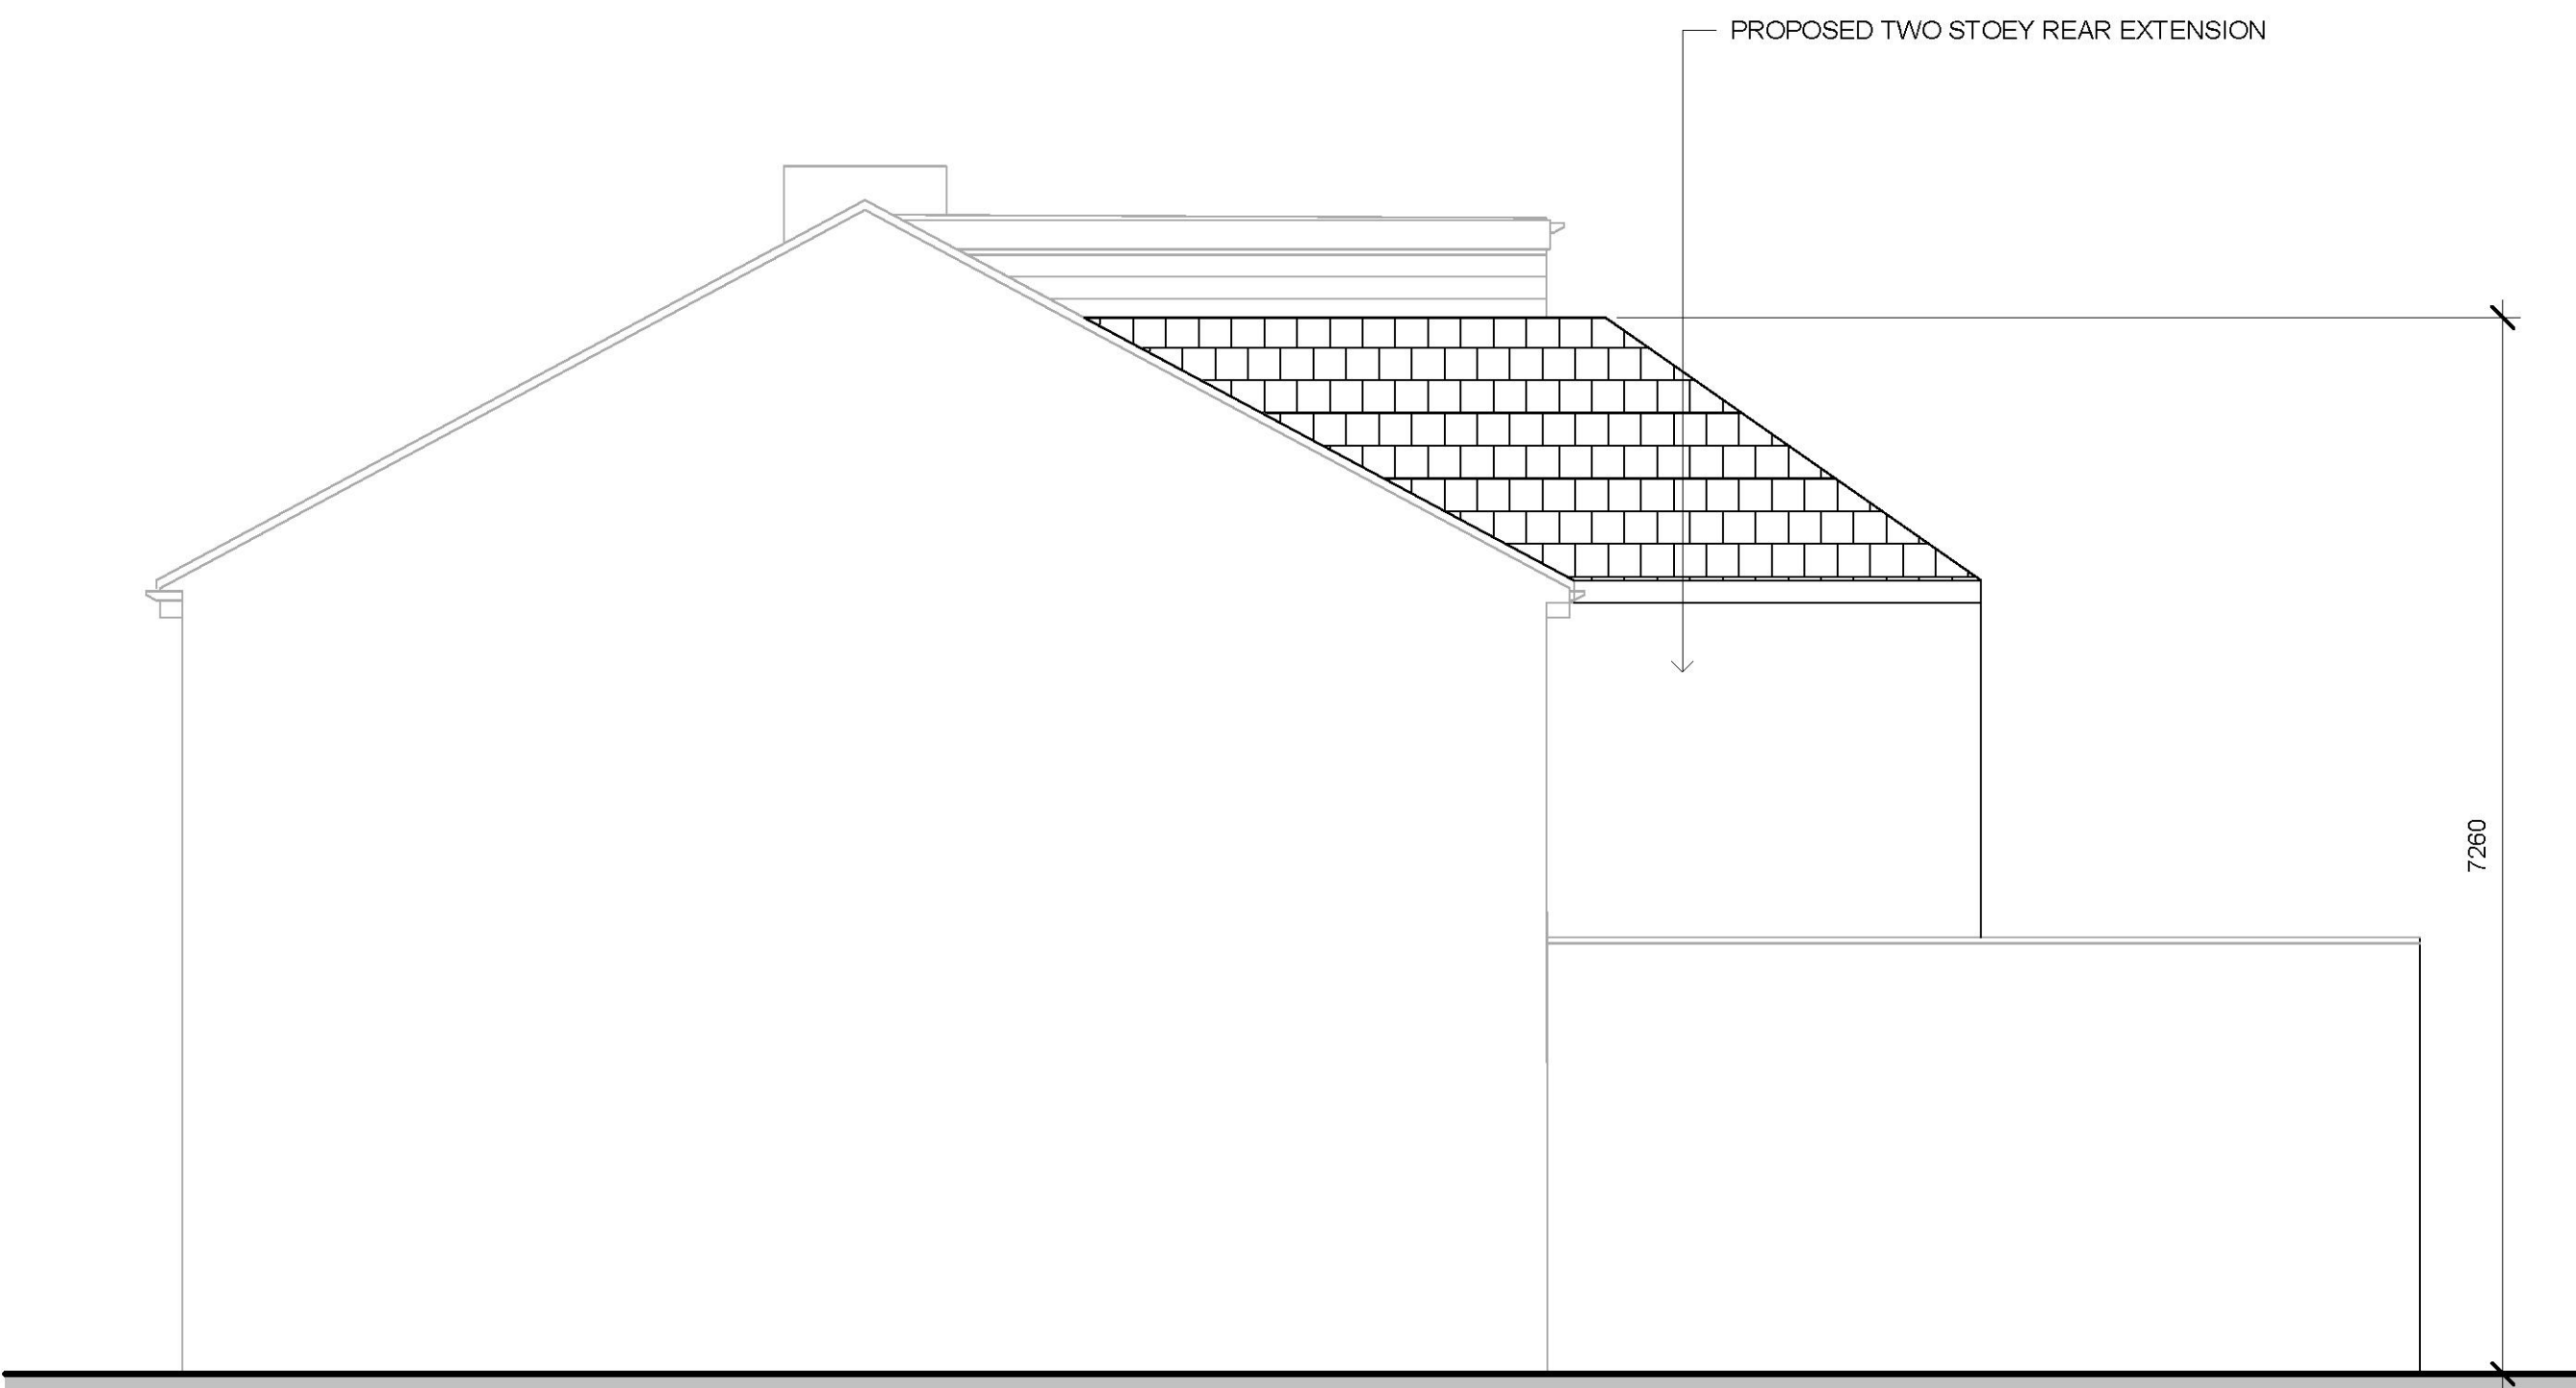

PROPOSED SIDE ELEVATION 2 NO. 75
1 : 50

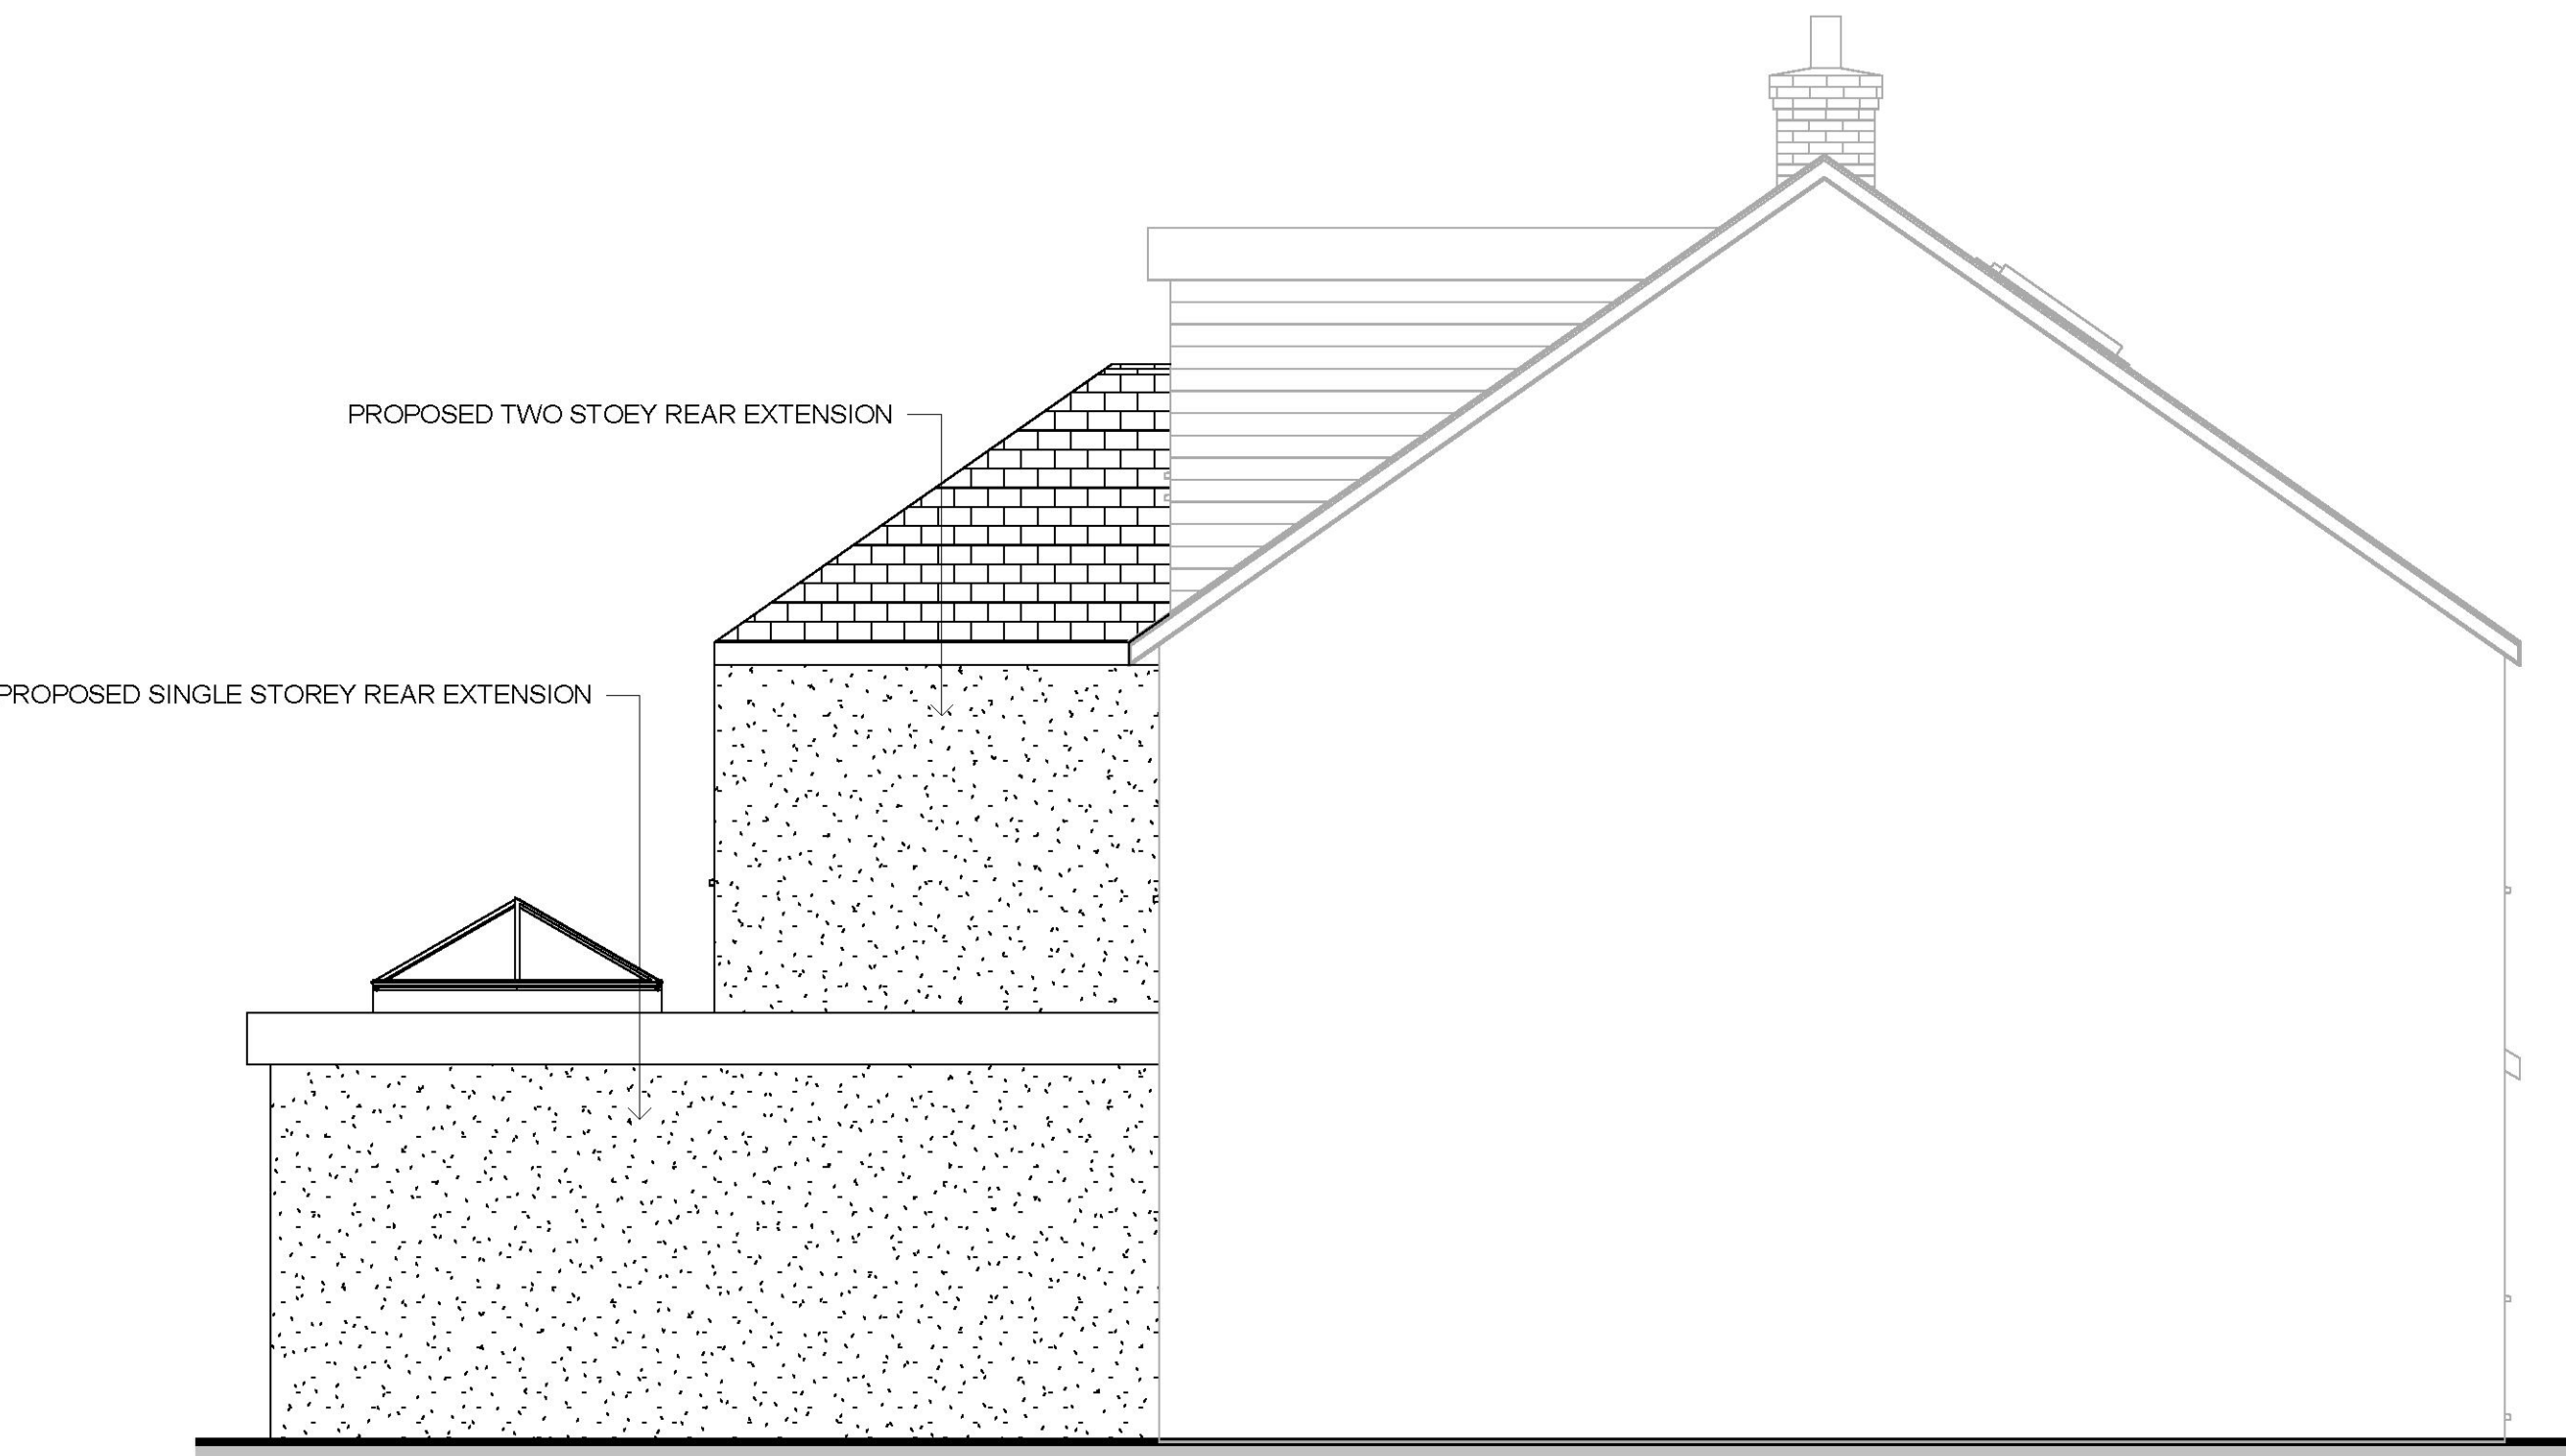

PROPOSED SIDE ELEVATION 2 NO 73
1 : 50

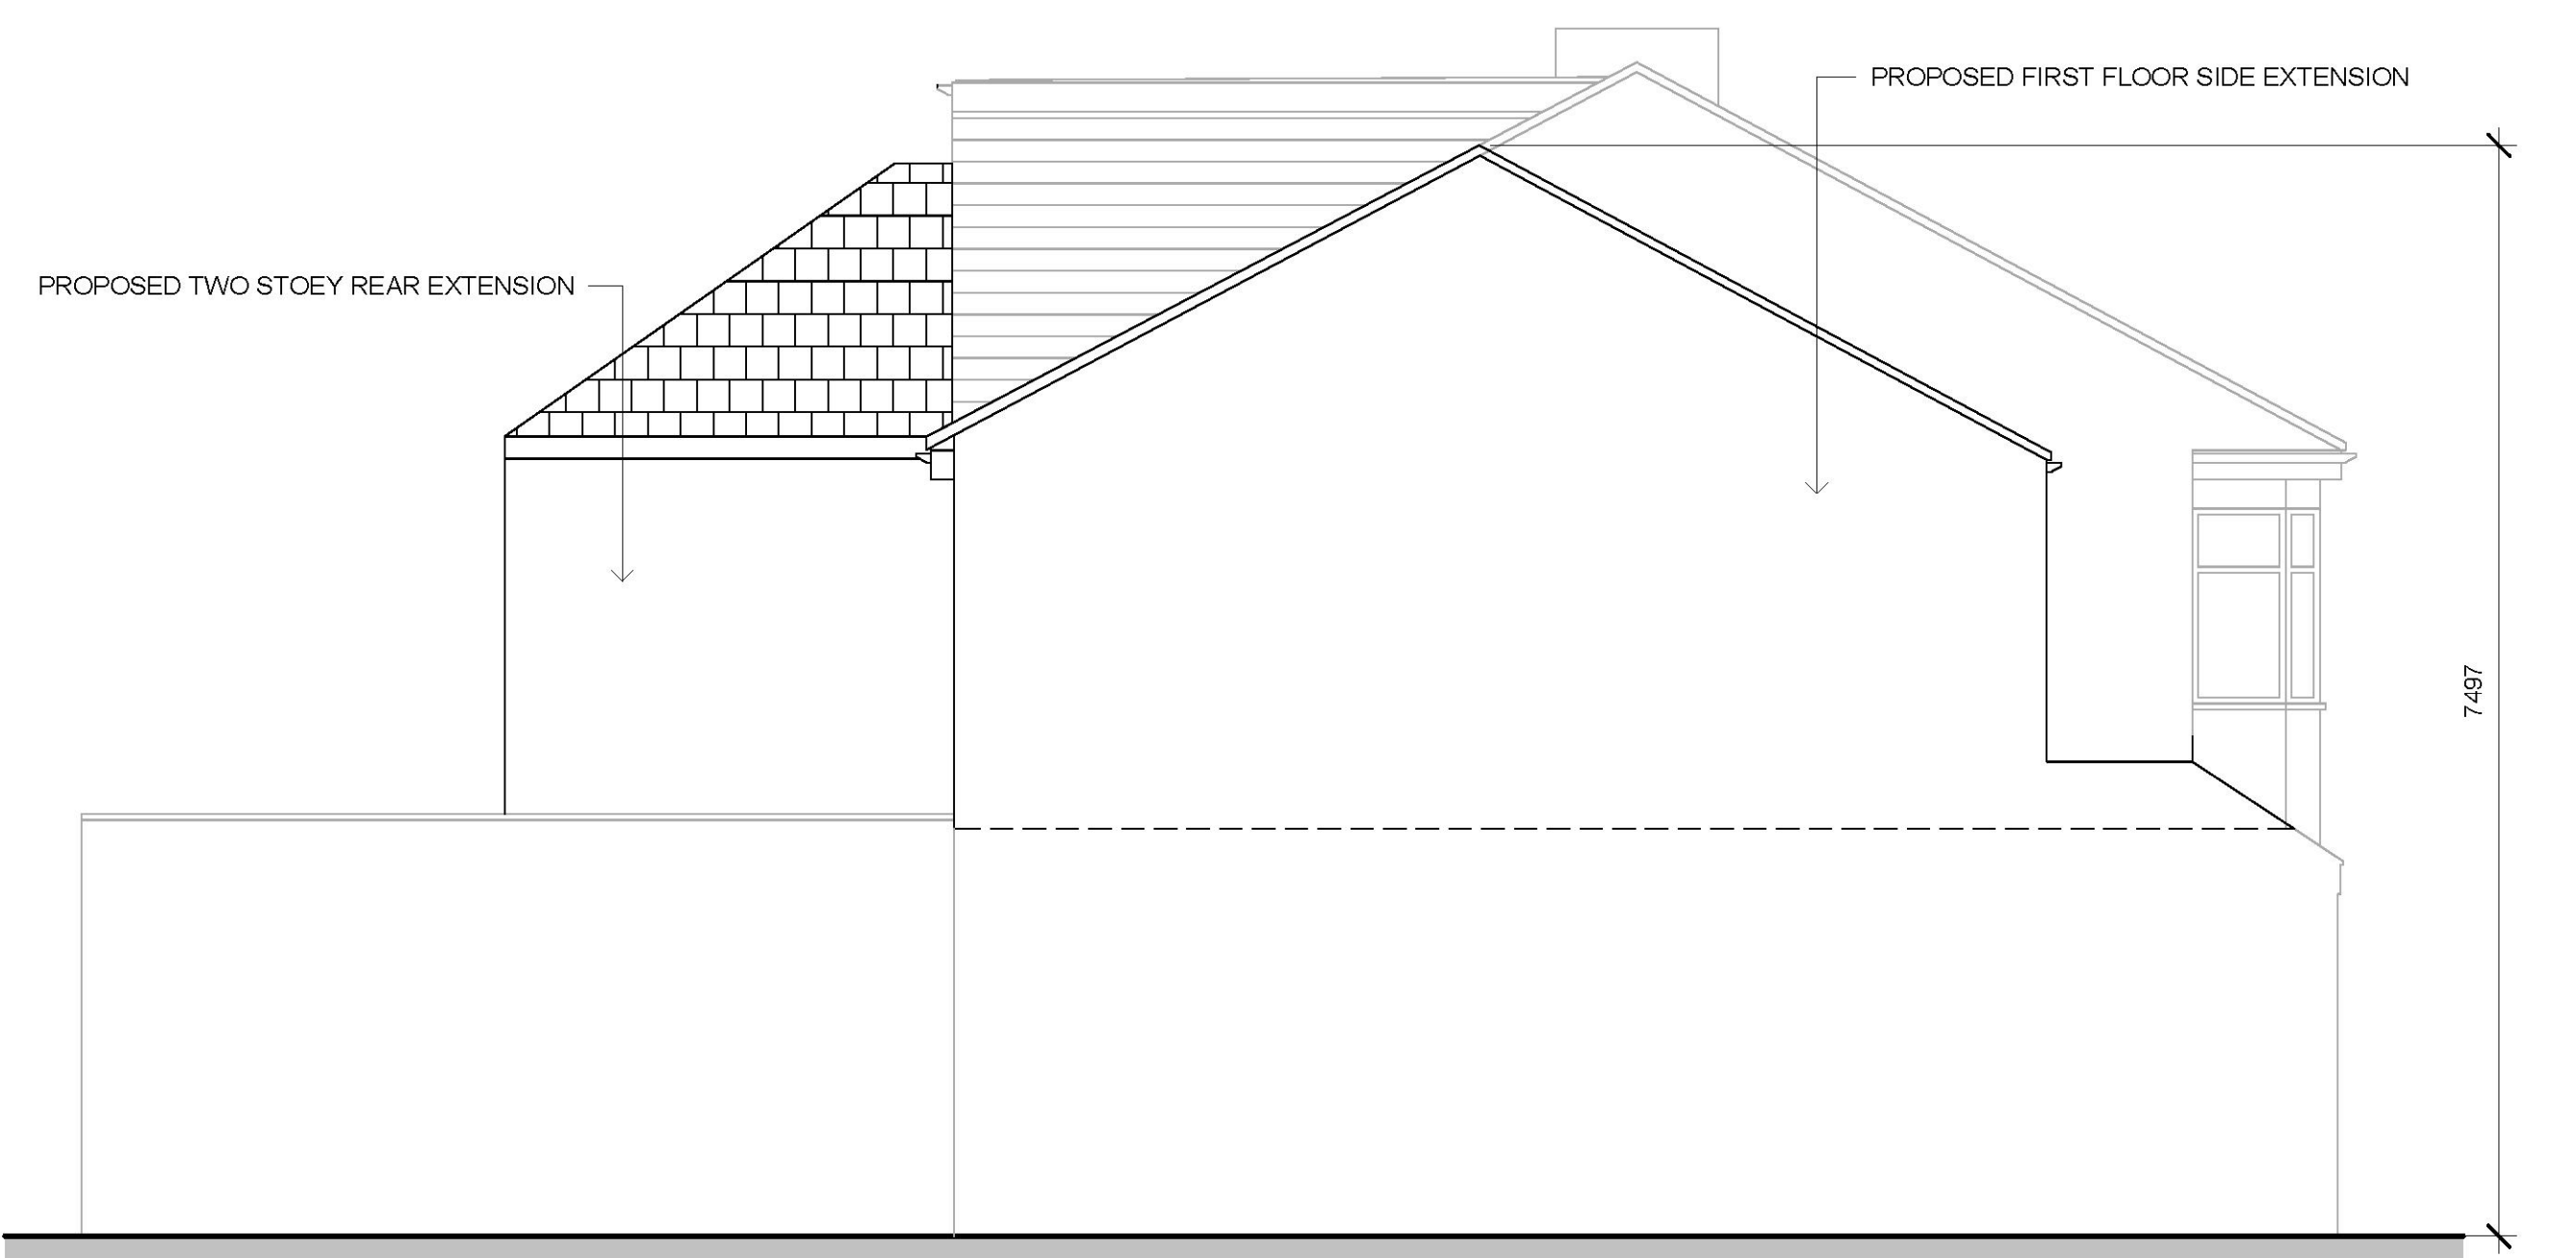

PROPOSED SIDE ELEVATION 1 NO. 75
1 : 50

MILL ARCHITECTURE
CROXTONS MILL,
BLASFORD HILL
LITTLE WALTHAM CM3 3PJ
01245 363421

This drawing is copyright of MILL ARCHITECTURE and is not to be reproduced or copied without permission from the author. This drawing is prepared solely for design and planning submission purposes. It is not intended or suitable for either Building Regulations or Construction purposes and should not be used for such.

JOINT APPLICATION -
NO. 73 AND 75 FIRST FLOOR SIDE EXTENSION, TWO STOREY AND PART SINGLE STOREY REAR EXTENSION
AND SINGLE STOREY FRONT PORCH EXTENSION.

73 AND 75 THE GROVE, UPMINSTER, RM14 2ES

PLANNING STAGE
PROPOSED SIDE ELEVATIONS

1116-04

Scale
1 : 50
Drawn by Author
1077

Sheet Size A1

0 1m 2m 3m 4m 5m
scale 1:50

No	Description	Date
	Revisions	

This drawing is copyright of MILL ARCHITECTURE and is not to be reproduced or copied without permission from the author. This drawing is prepared solely for design and planning submission purposes. It is not intended or suitable for either Building Regulations or Construction purposes and should not be used for such.

PLANNING STAGE

JOINT APPLICATION -
NO. 73 AND 75 FIRST FLOOR SIDE EXTENSION, TWO STOREY AND
PART SINGLE STOREY REAR EXTENSION AND SINGLE STOREY FRONT
PORCH EXTENSION.


73 AND 75 THE GROVE, UPMINSTER, RM14 2ES

PROPOSED GROUND FLOOR
PLAN

1116-05

Scale
1 : 50 Sheet Size A1
Drawn by Author
1077

No	Description	Date
Revisions		

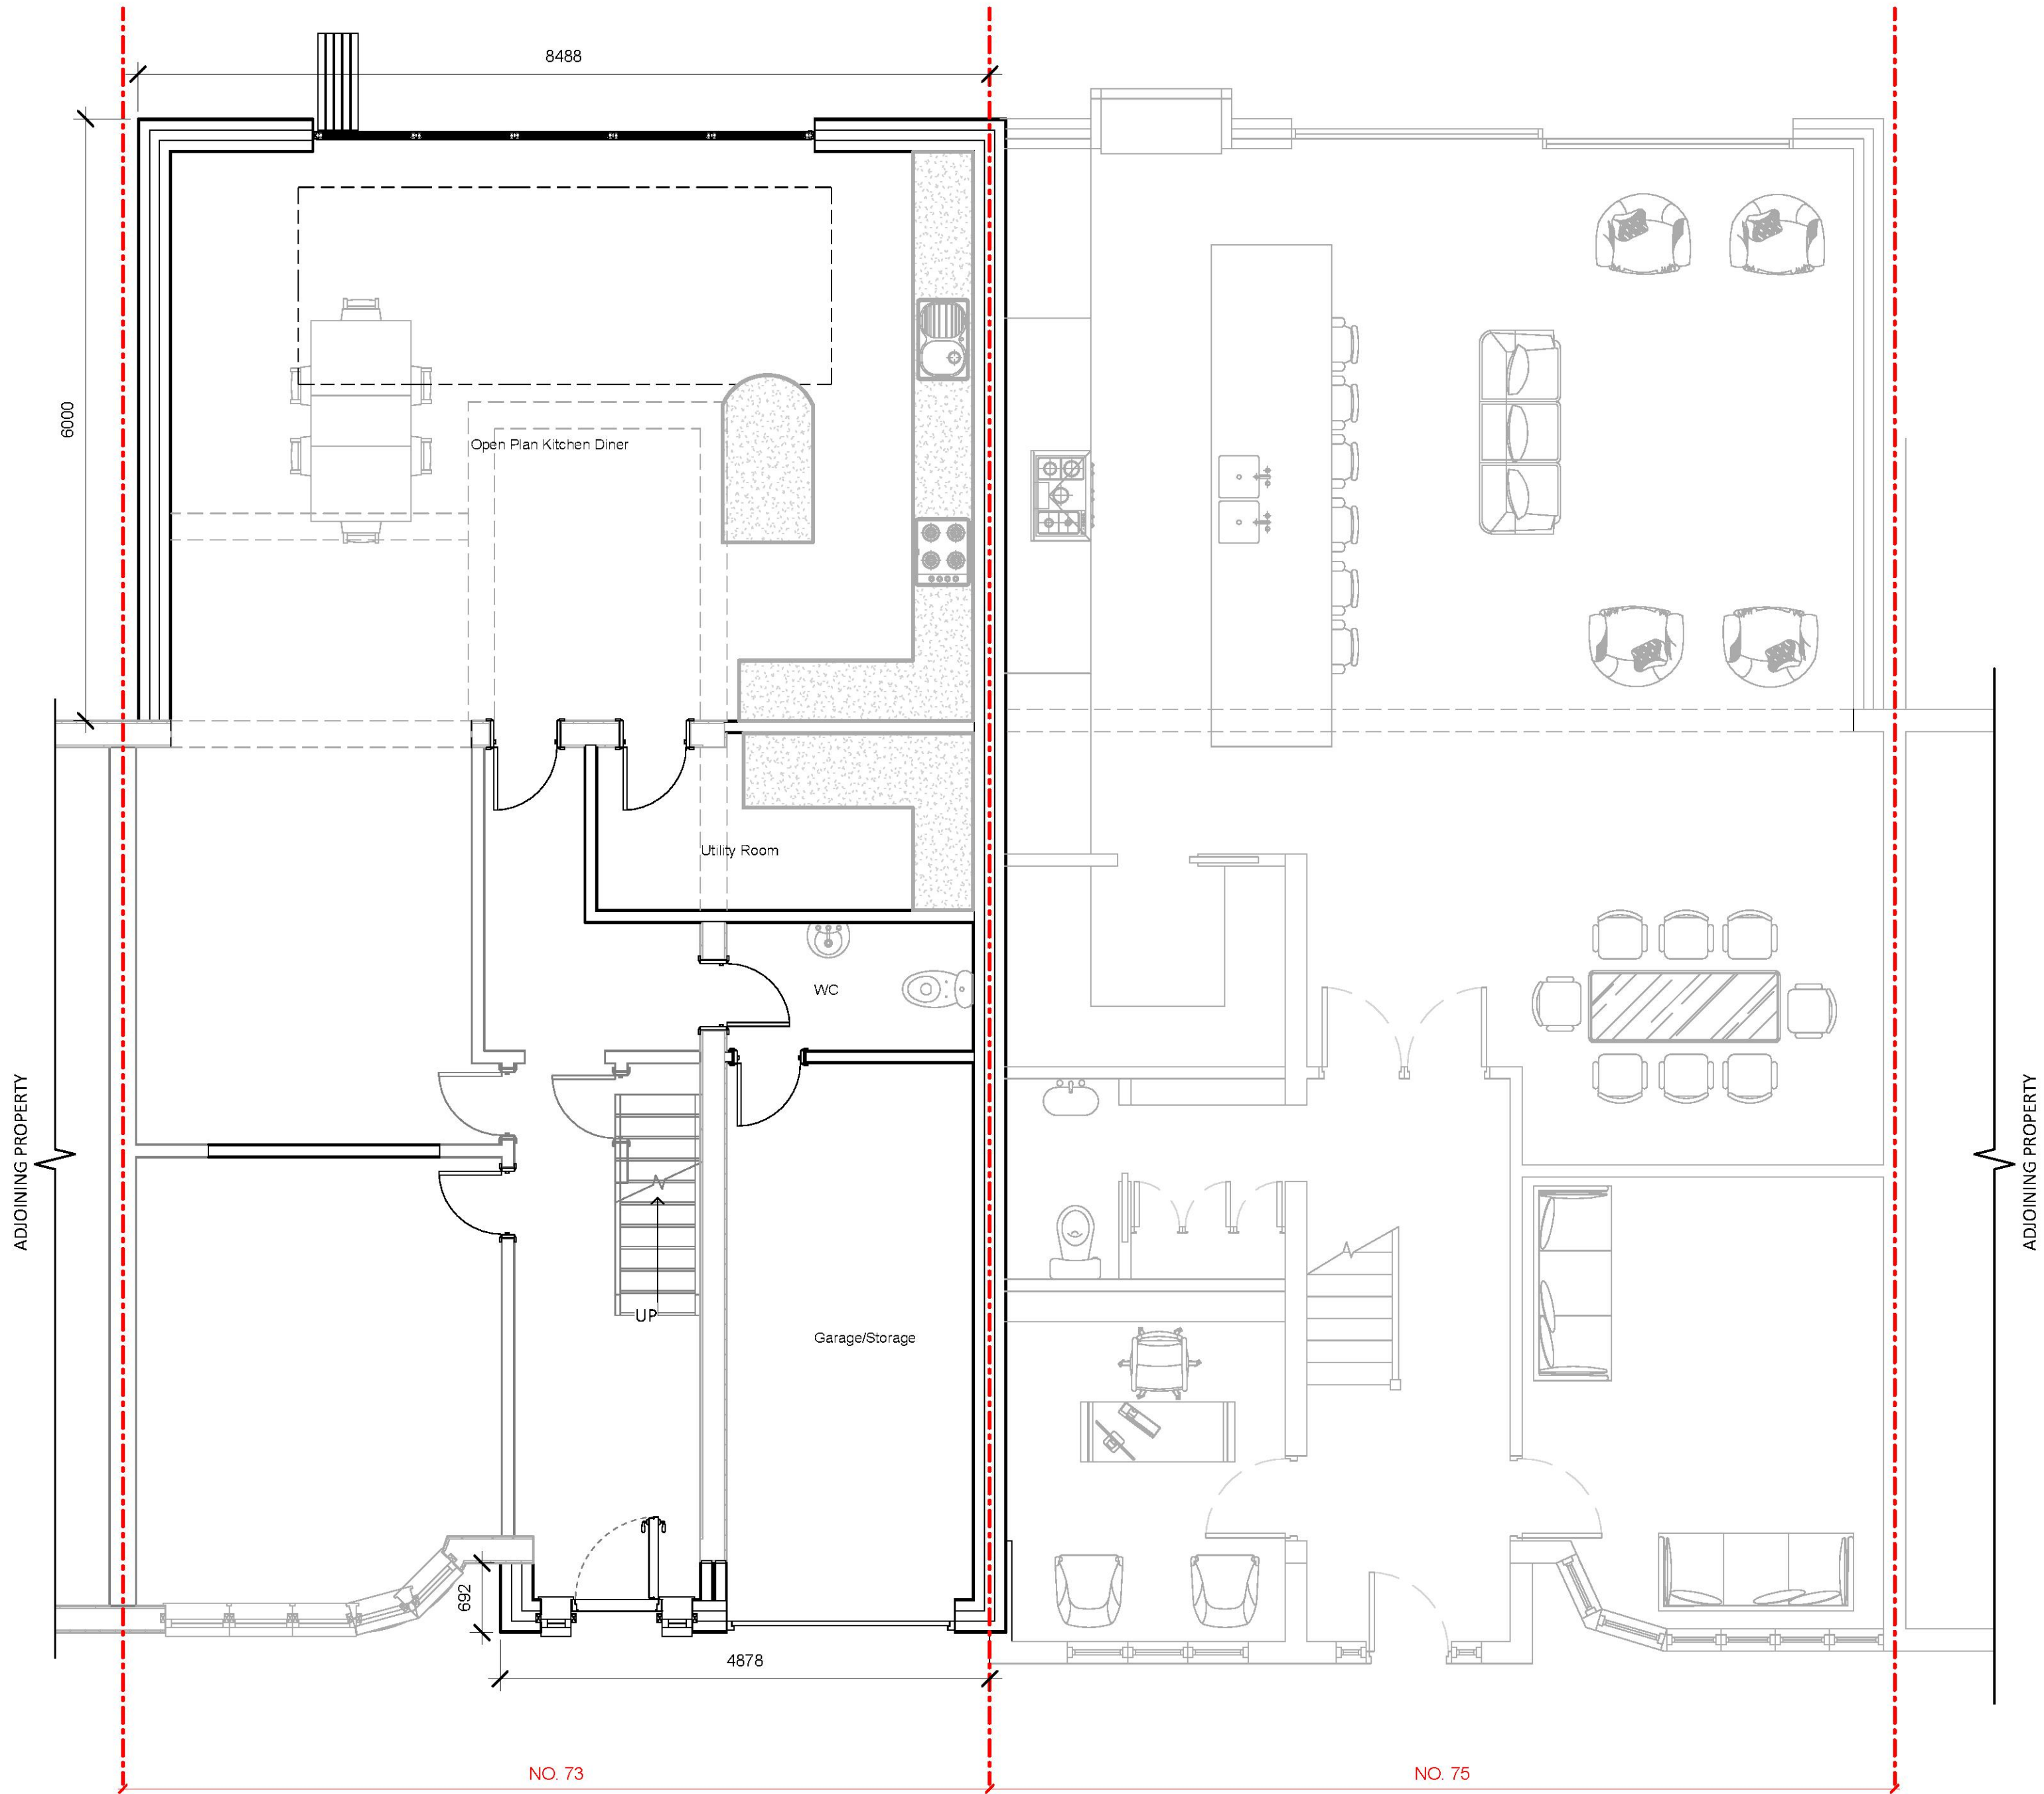

PROPOSED GROUND FLOOR PLAN
1 : 50



This drawing is copyright of MILL ARCHITECTURE and is not to be reproduced or copied without permission from the author. This drawing is prepared solely for design and planning submission purposes. It is not intended or suitable for either Building Regulations or Construction purposes and should not be used for such.

PLANNING STAGE


JOINT APPLICATION -
NO. 73 AND 75 FIRST FLOOR SIDE EXTENSION, TWO STOREY AND
PART SINGLE STOREY REAR EXTENSION AND SINGLE STOREY FRONT
PORCH EXTENSION.

73 AND 75 THE GROVE, UPMINSTER, RM14 2ES

PROPOSED FIRST FLOOR
PLANS


1116-06
Scale
1 : 50 Sheet Size A1
Drawn by Author
1077

No	Description	Date
Revisions		

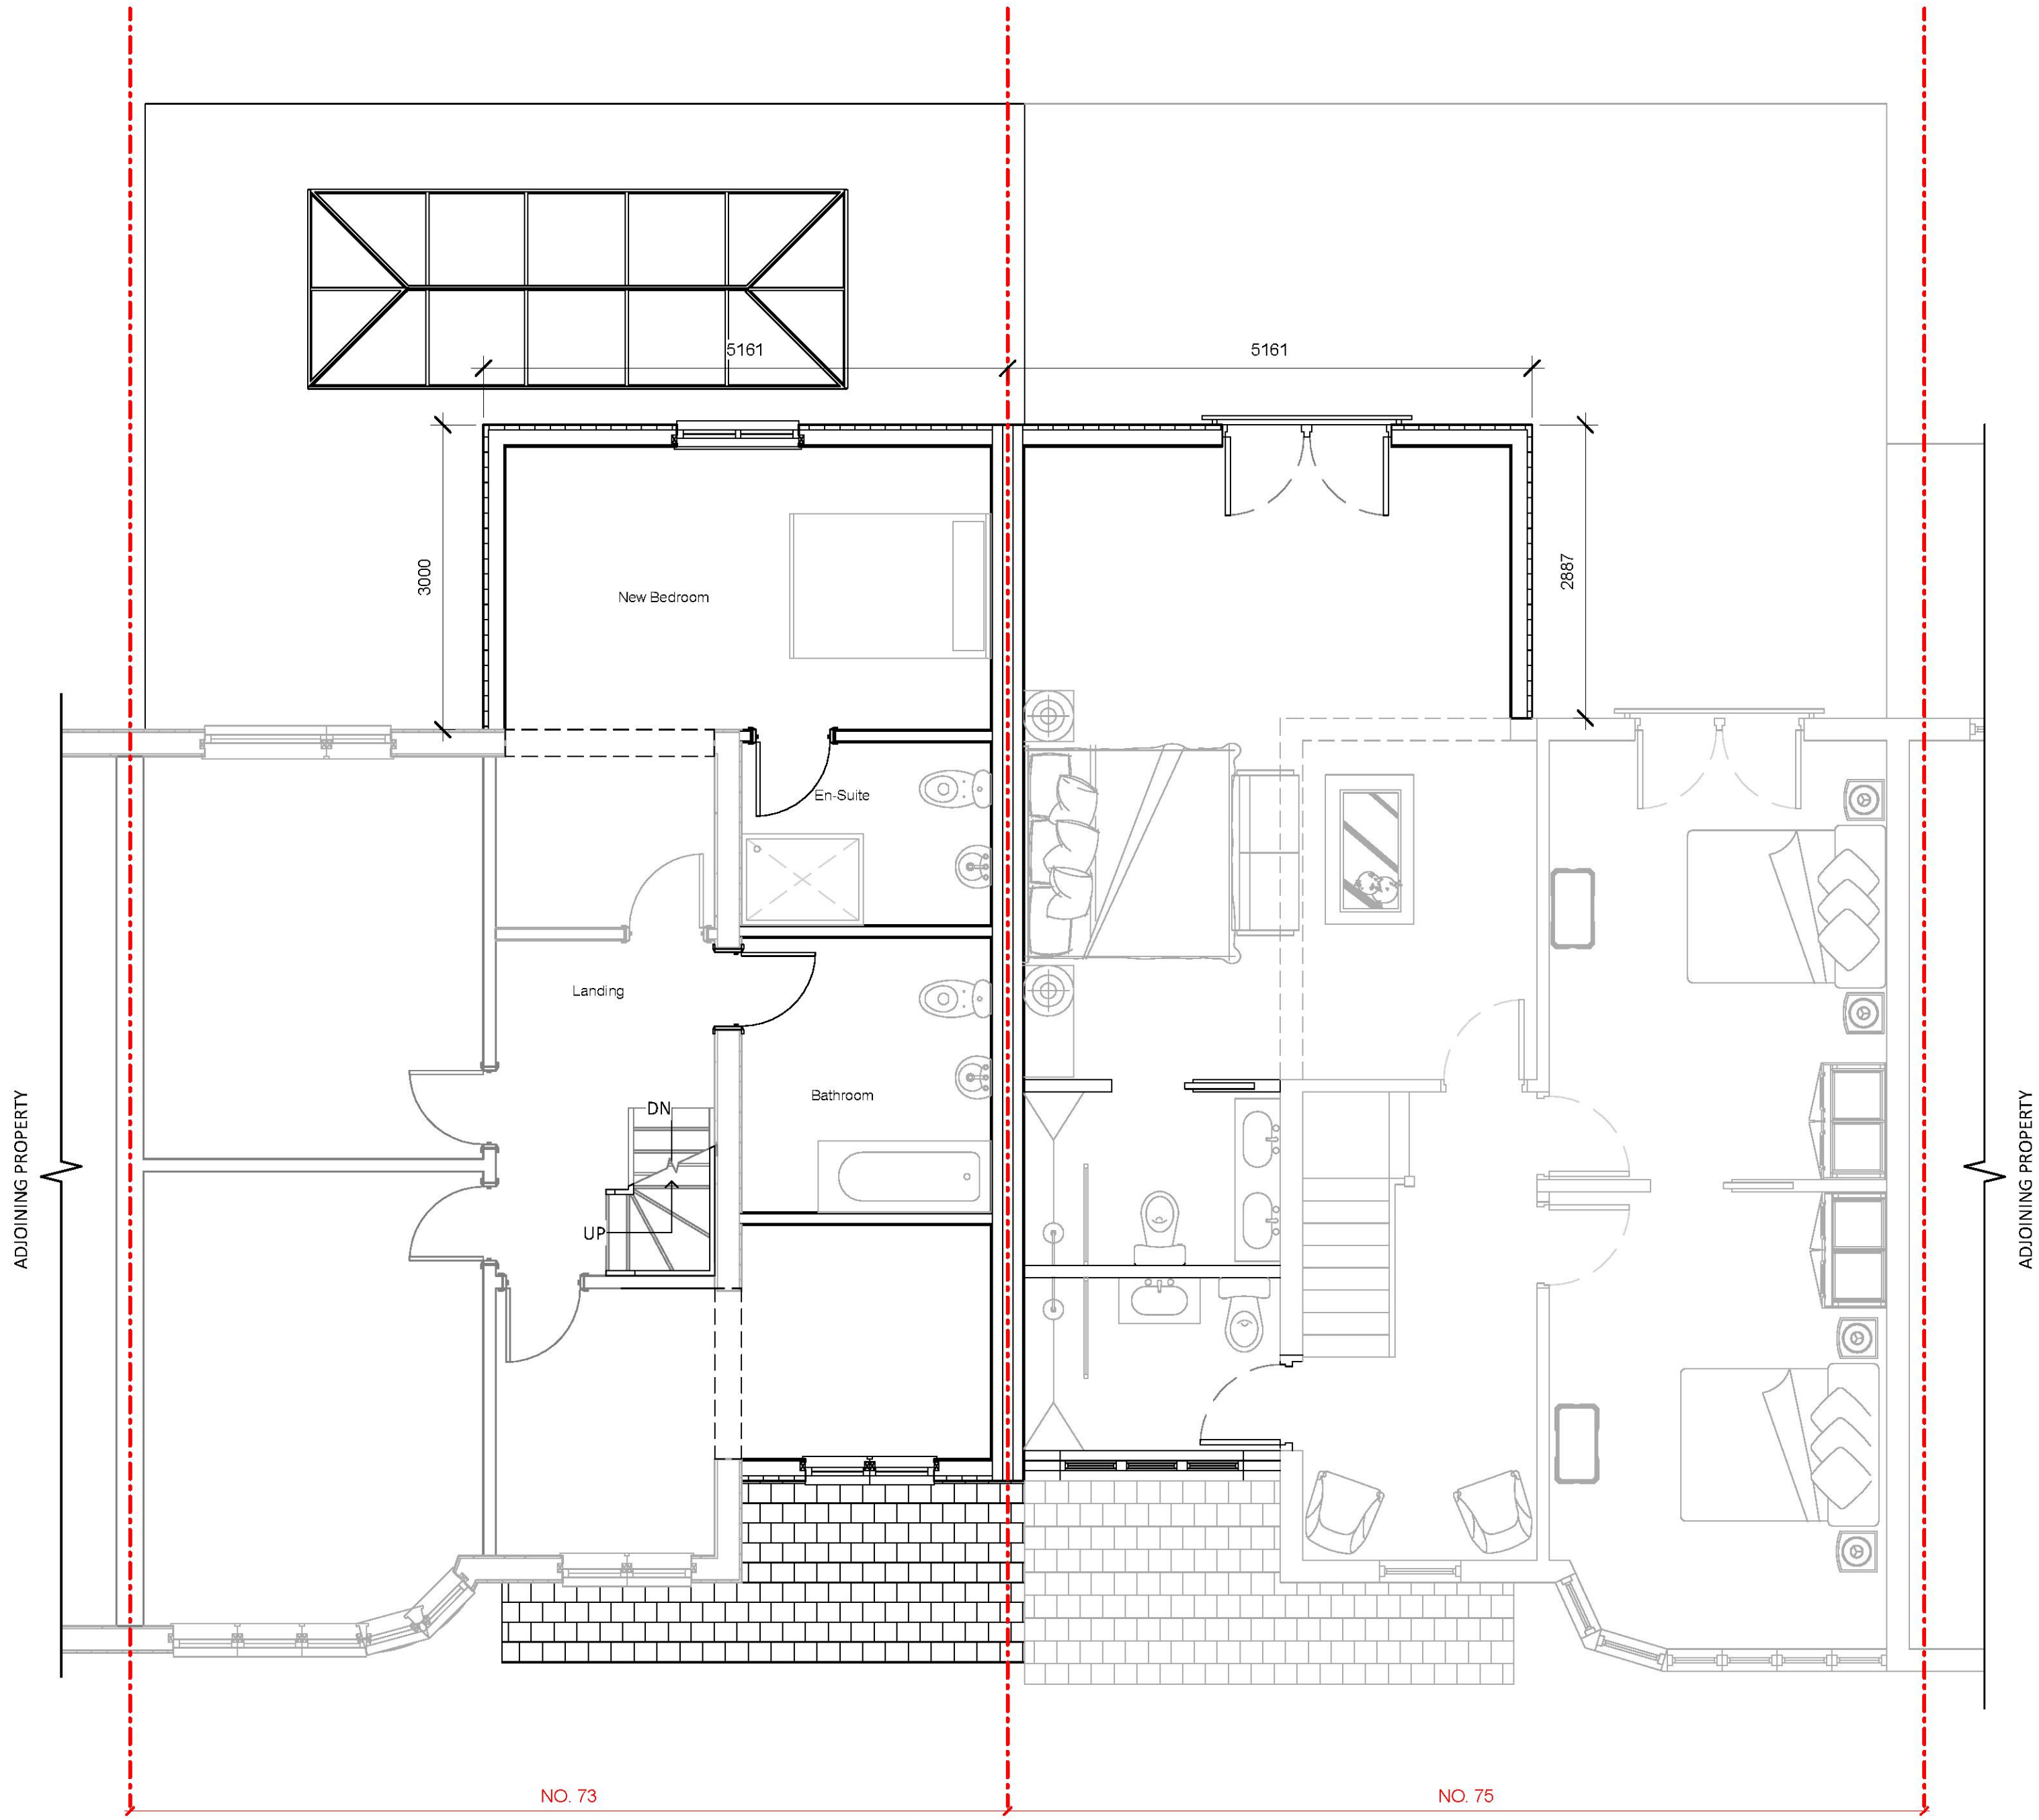


PROPOSED FIRST FLOOR PLAN
1 : 50



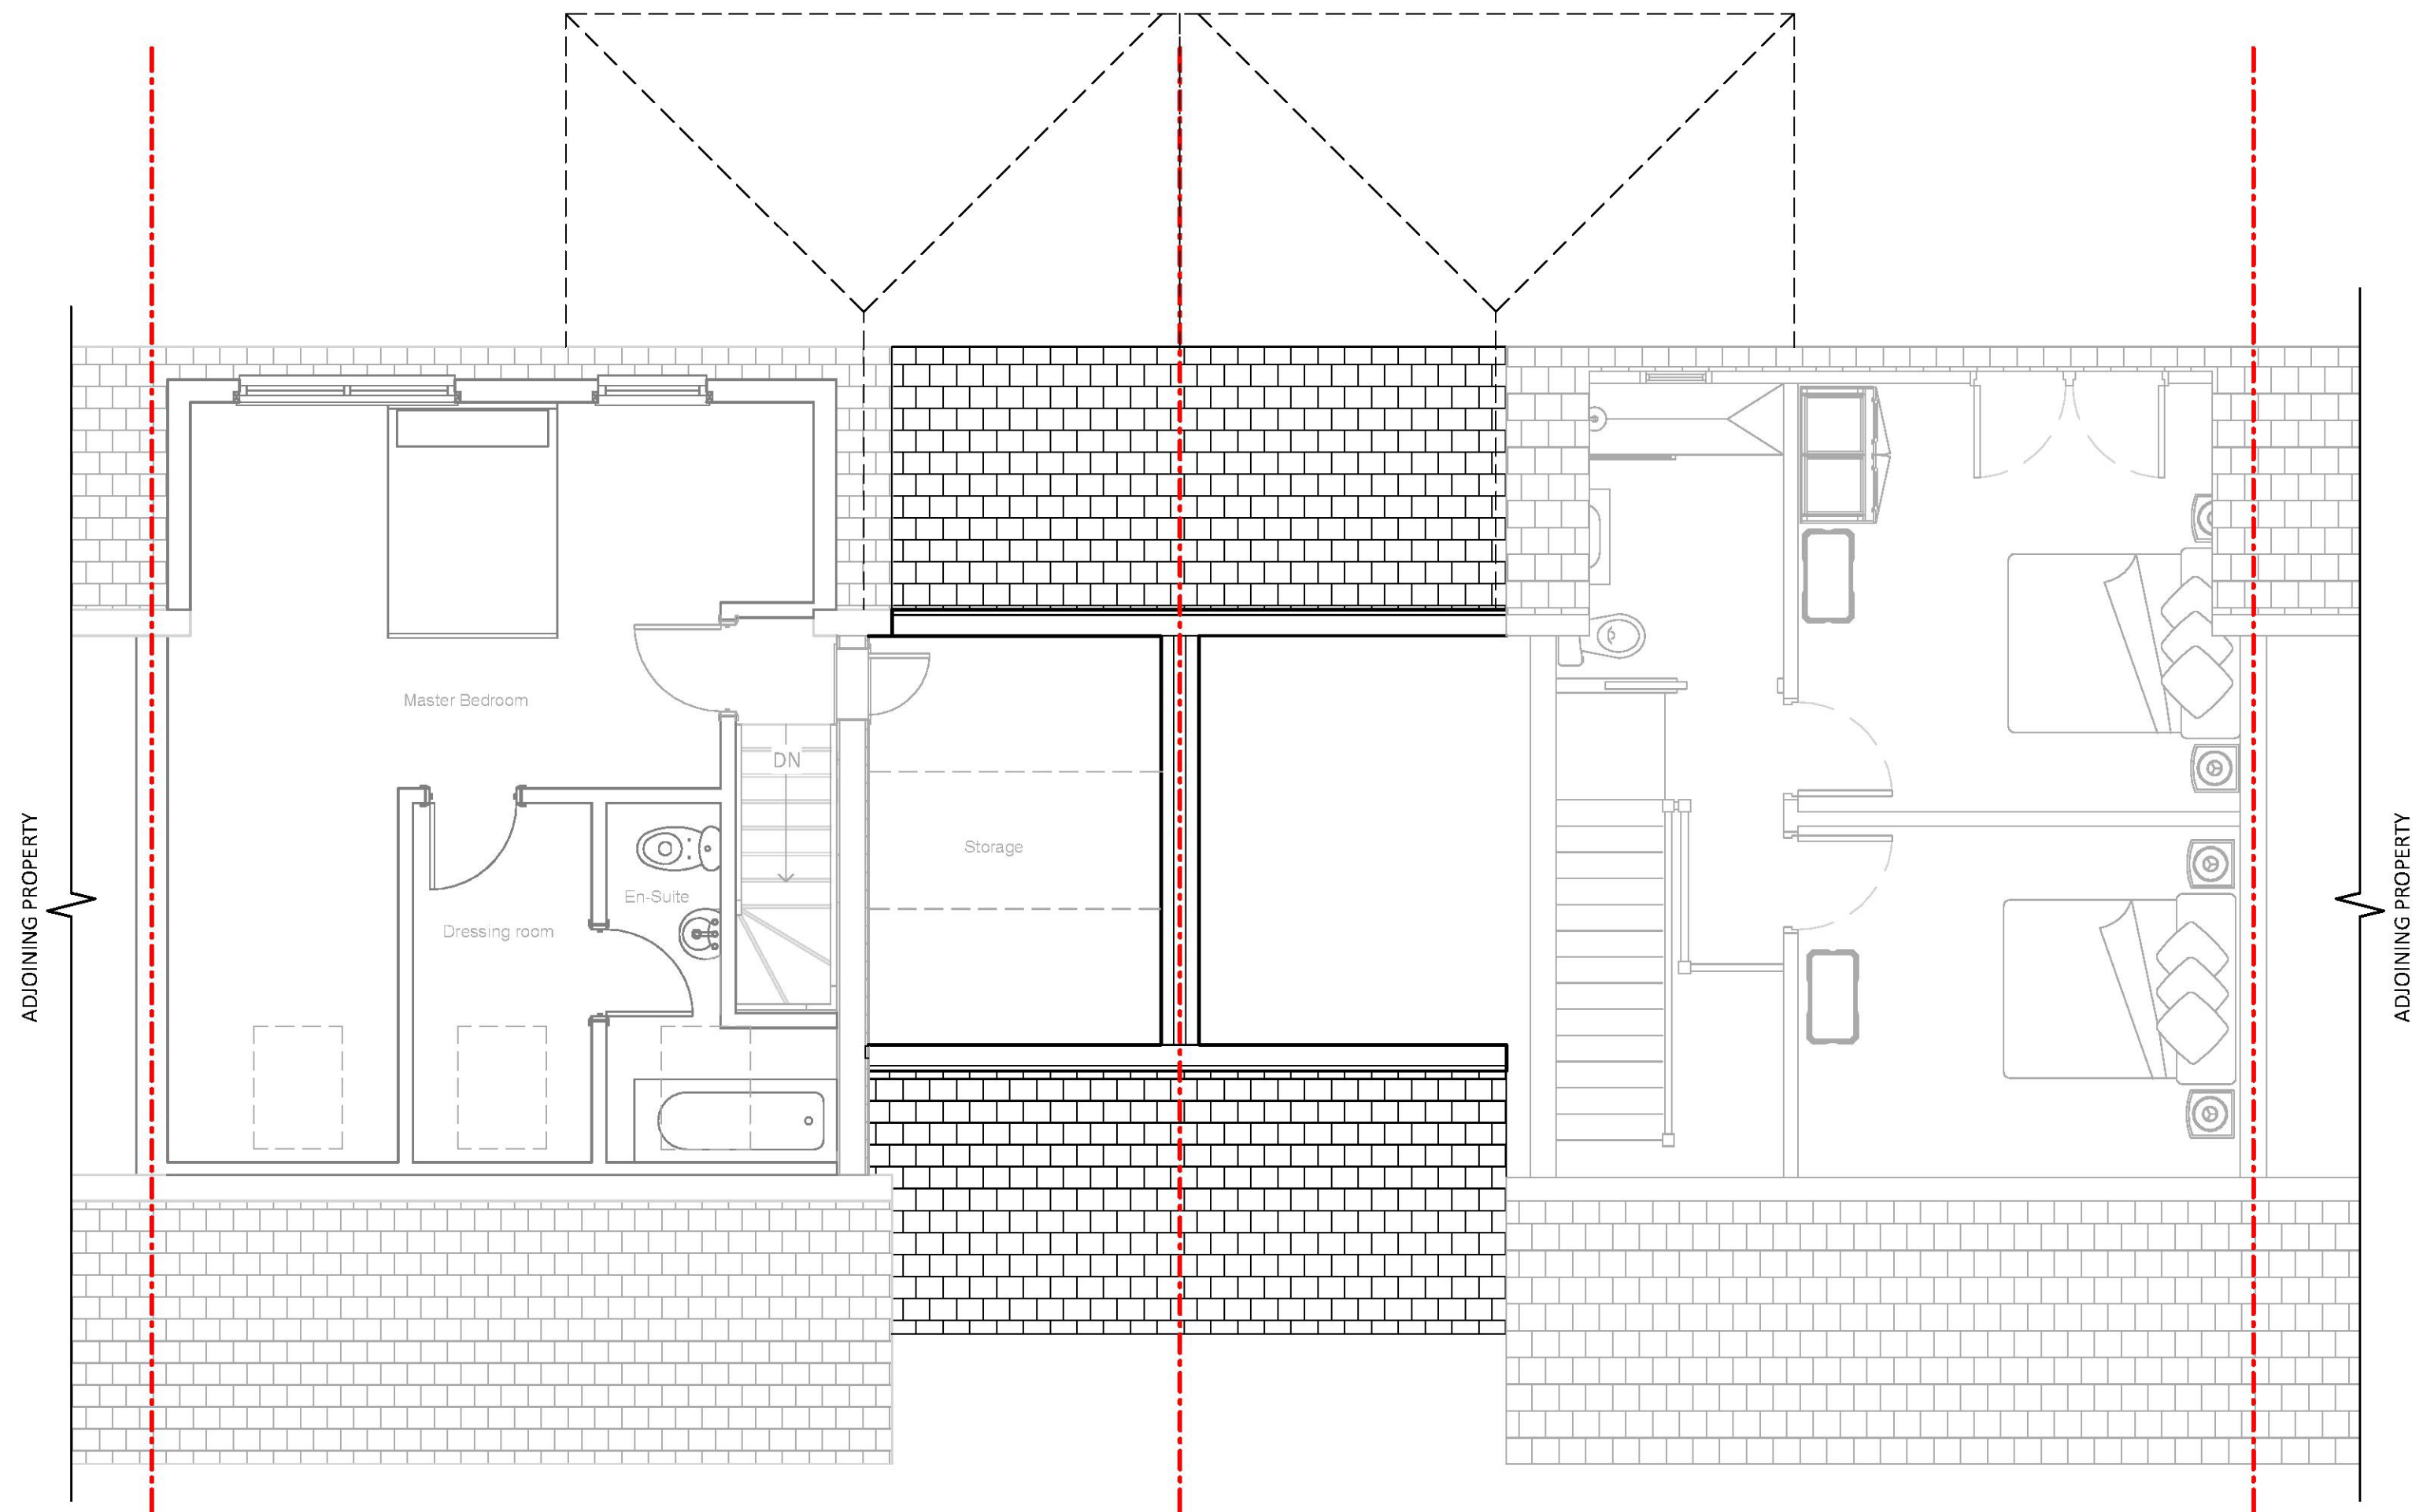

PROPOSED SECOND FLOOR PLAN
1 : 50

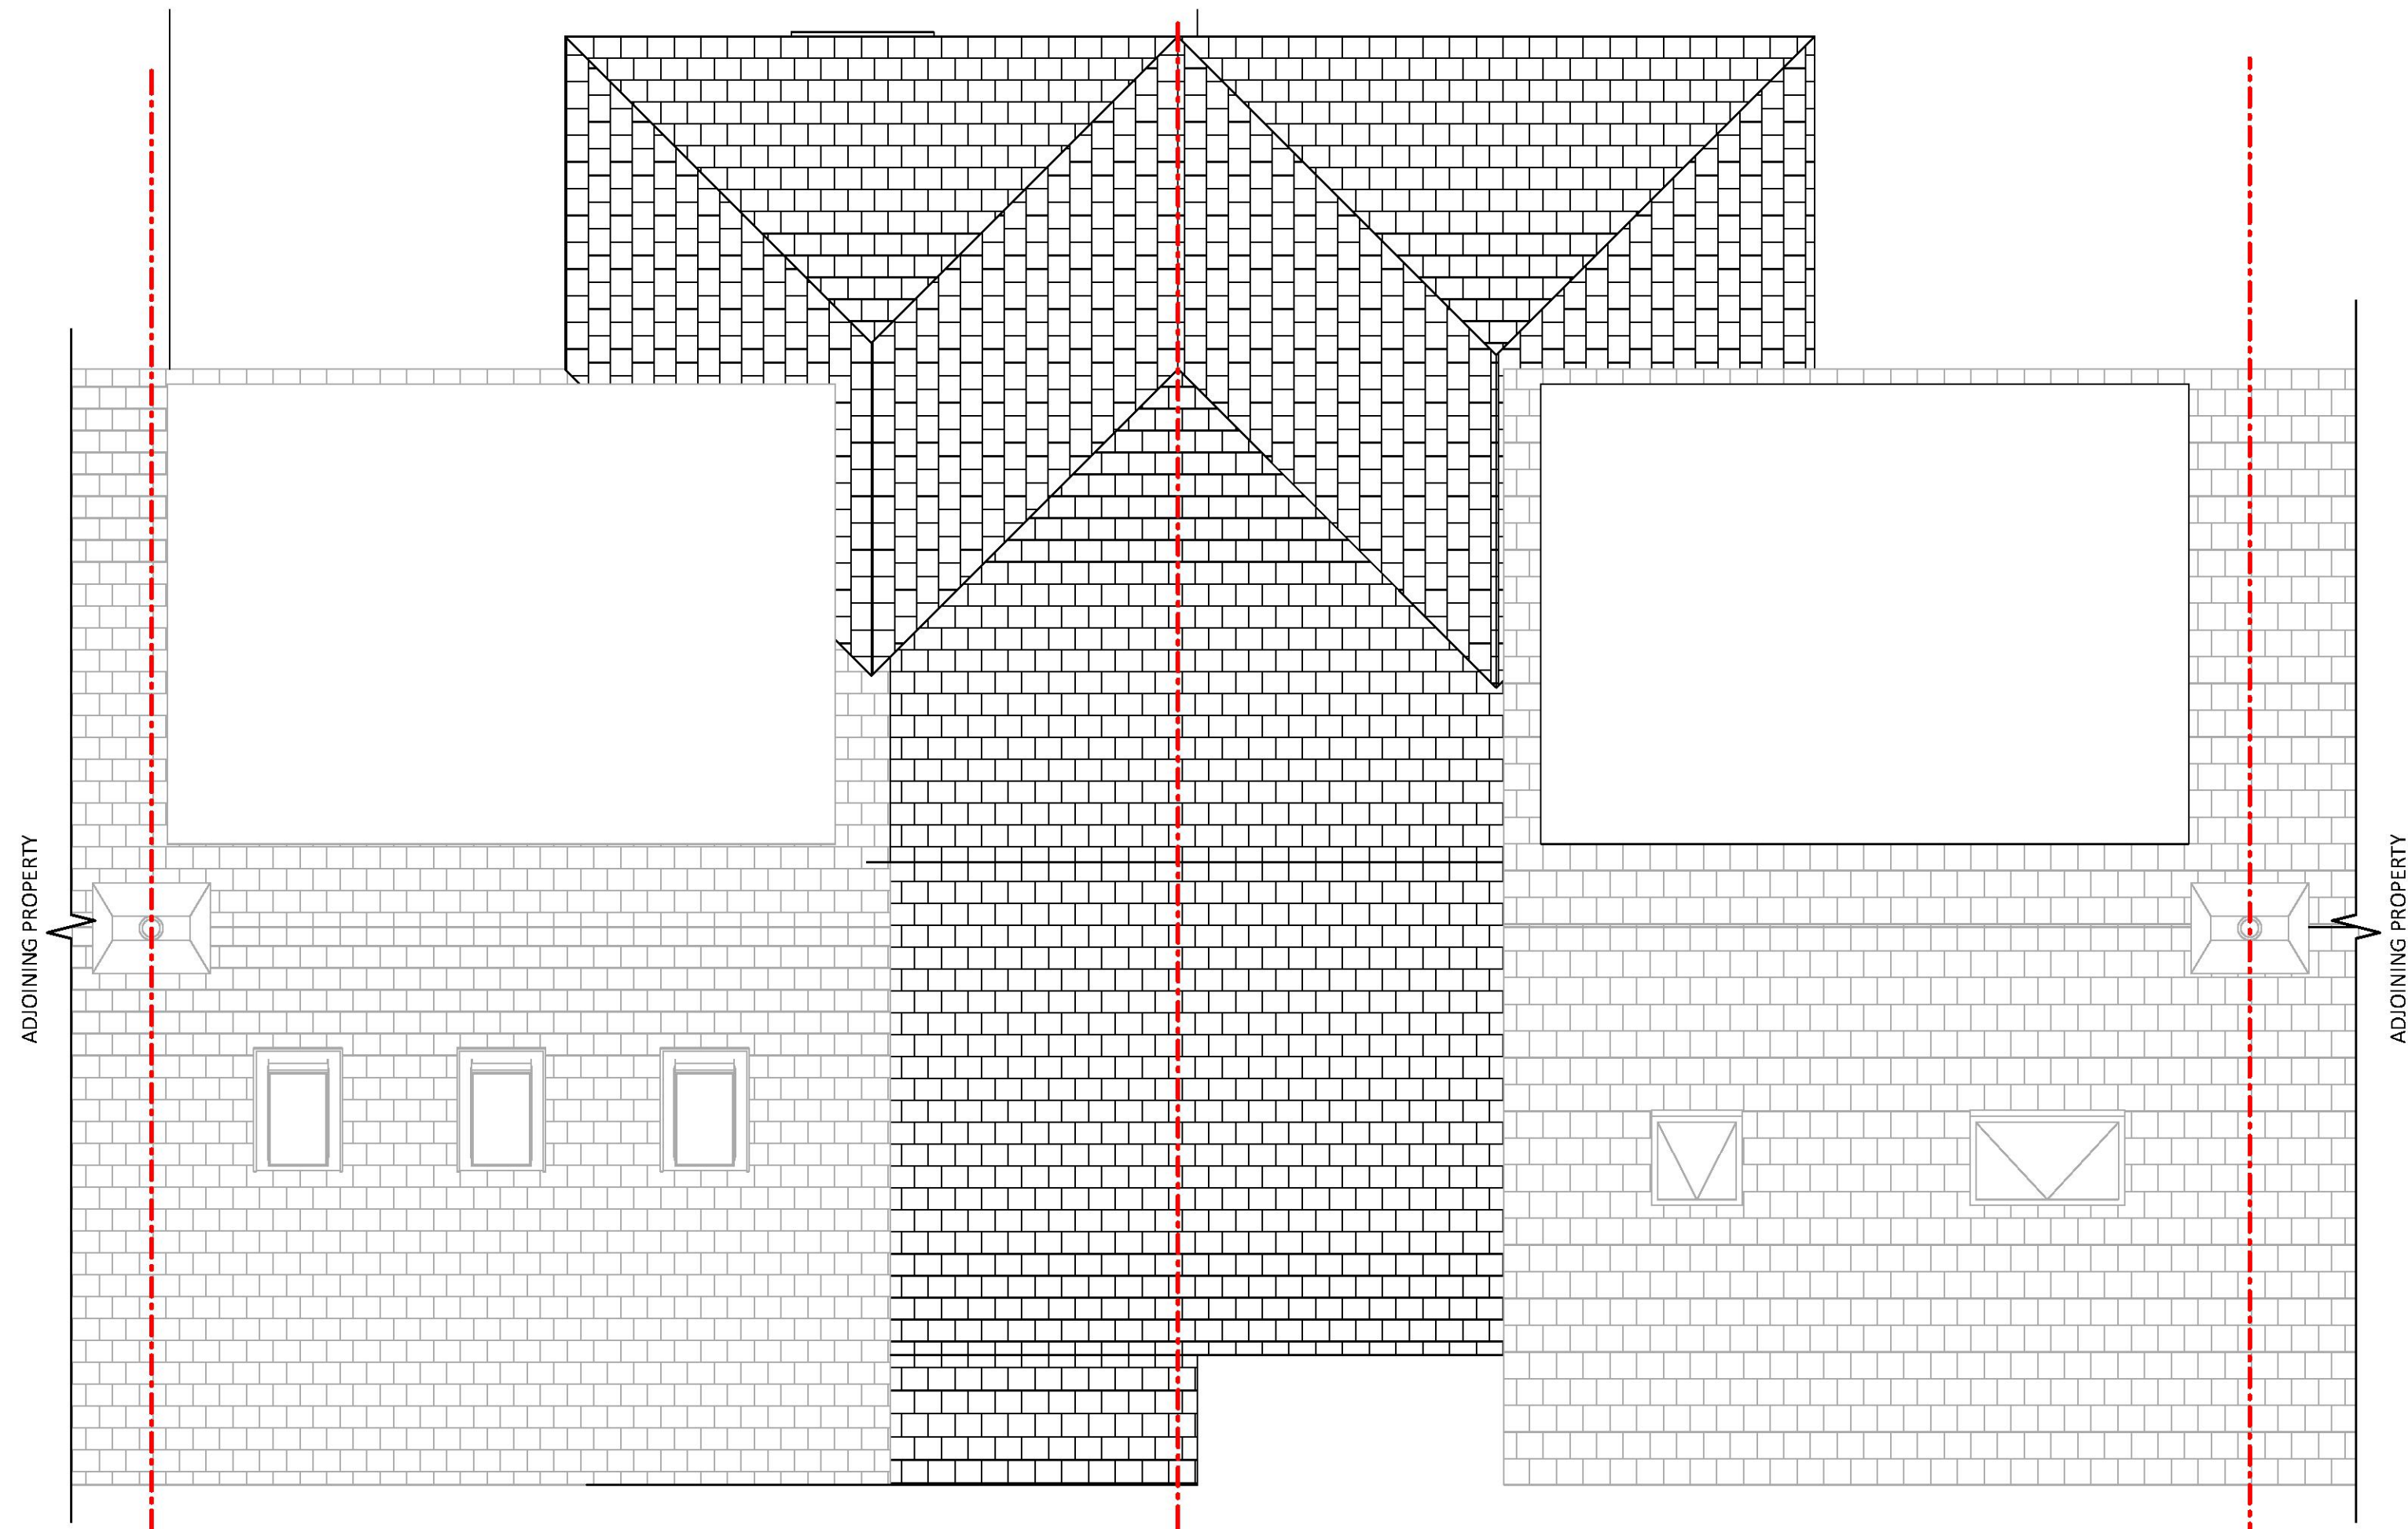

PROPOSED ROOF PLAN
1 : 50



MILL ARCHITECTURE

CROXTONS MILL,
BLASFORD HILL
LITTLE WALTHAM CM3 3PJ
01245 363421

This drawing is copyright of MILL ARCHITECTURE and is not to be reproduced or copied without permission from the author. This drawing is prepared solely for design and planning submission purposes. It is not intended or suitable for either Building Regulations or Construction purposes and should not be used for such.

PLANNING STAGE

JOINT APPLICATION -
NO. 73 AND 75 FIRST FLOOR SIDE EXTENSION, TWO STOREY AND
PART SINGLE STOREY REAR EXTENSION AND SINGLE STOREY FRONT
PORCH EXTENSION.

73 AND 75 THE GROVE, UPMINSTER, RM14 2ES

PROPOSED SECOND FLOOR
AND ROOF PLANS


1116-07

Scale
1 : 50 Sheet Size A1
Drawn by Author
1077


No	Description	Date
Revisions		

This drawing is copyright of MILL ARCHITECTURE and is not to be reproduced or copied without permission from the author. This drawing is prepared solely for design and planning submission purposes. It is not intended or suitable for either Building Regulations or Construction purposes and should not be used for such.


PLANNING STAGE

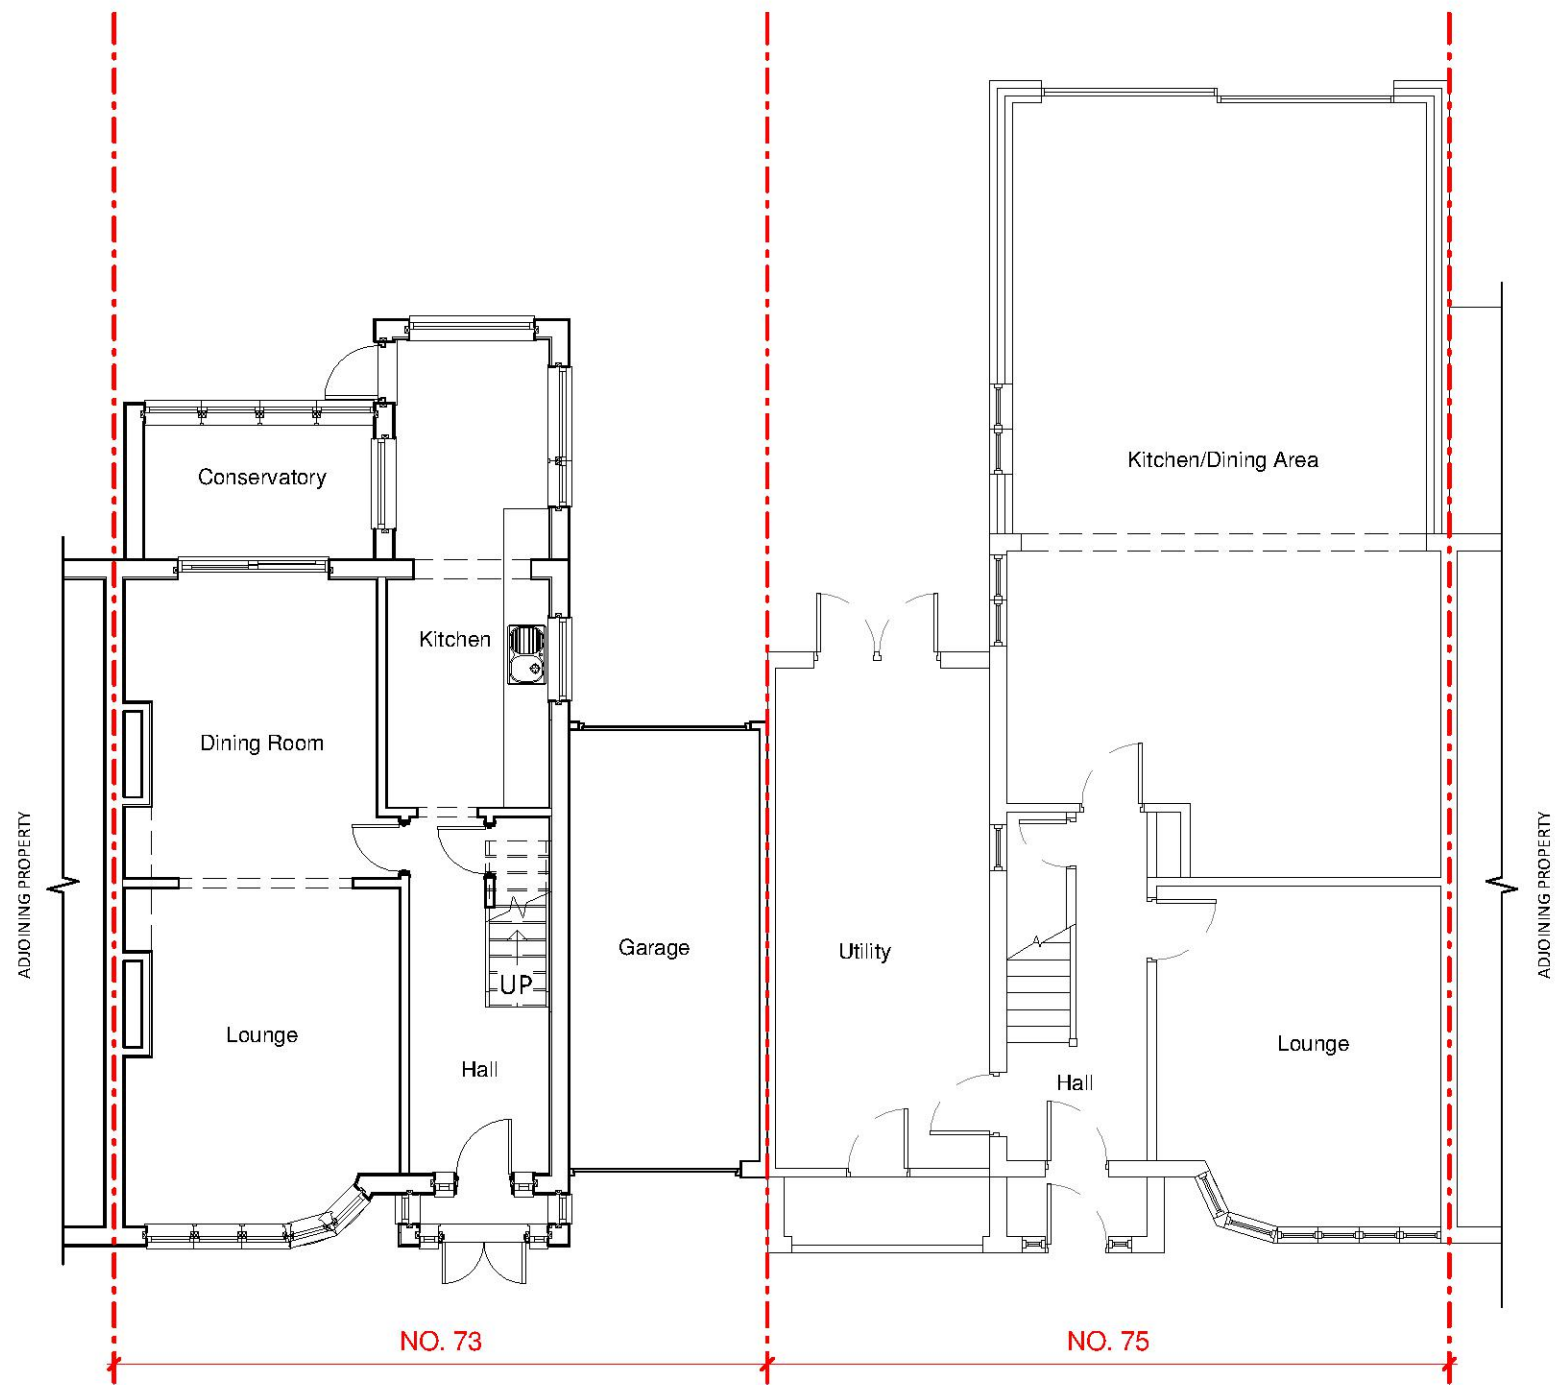


EXISTING GROUND FLOOR PLAN
1 : 100

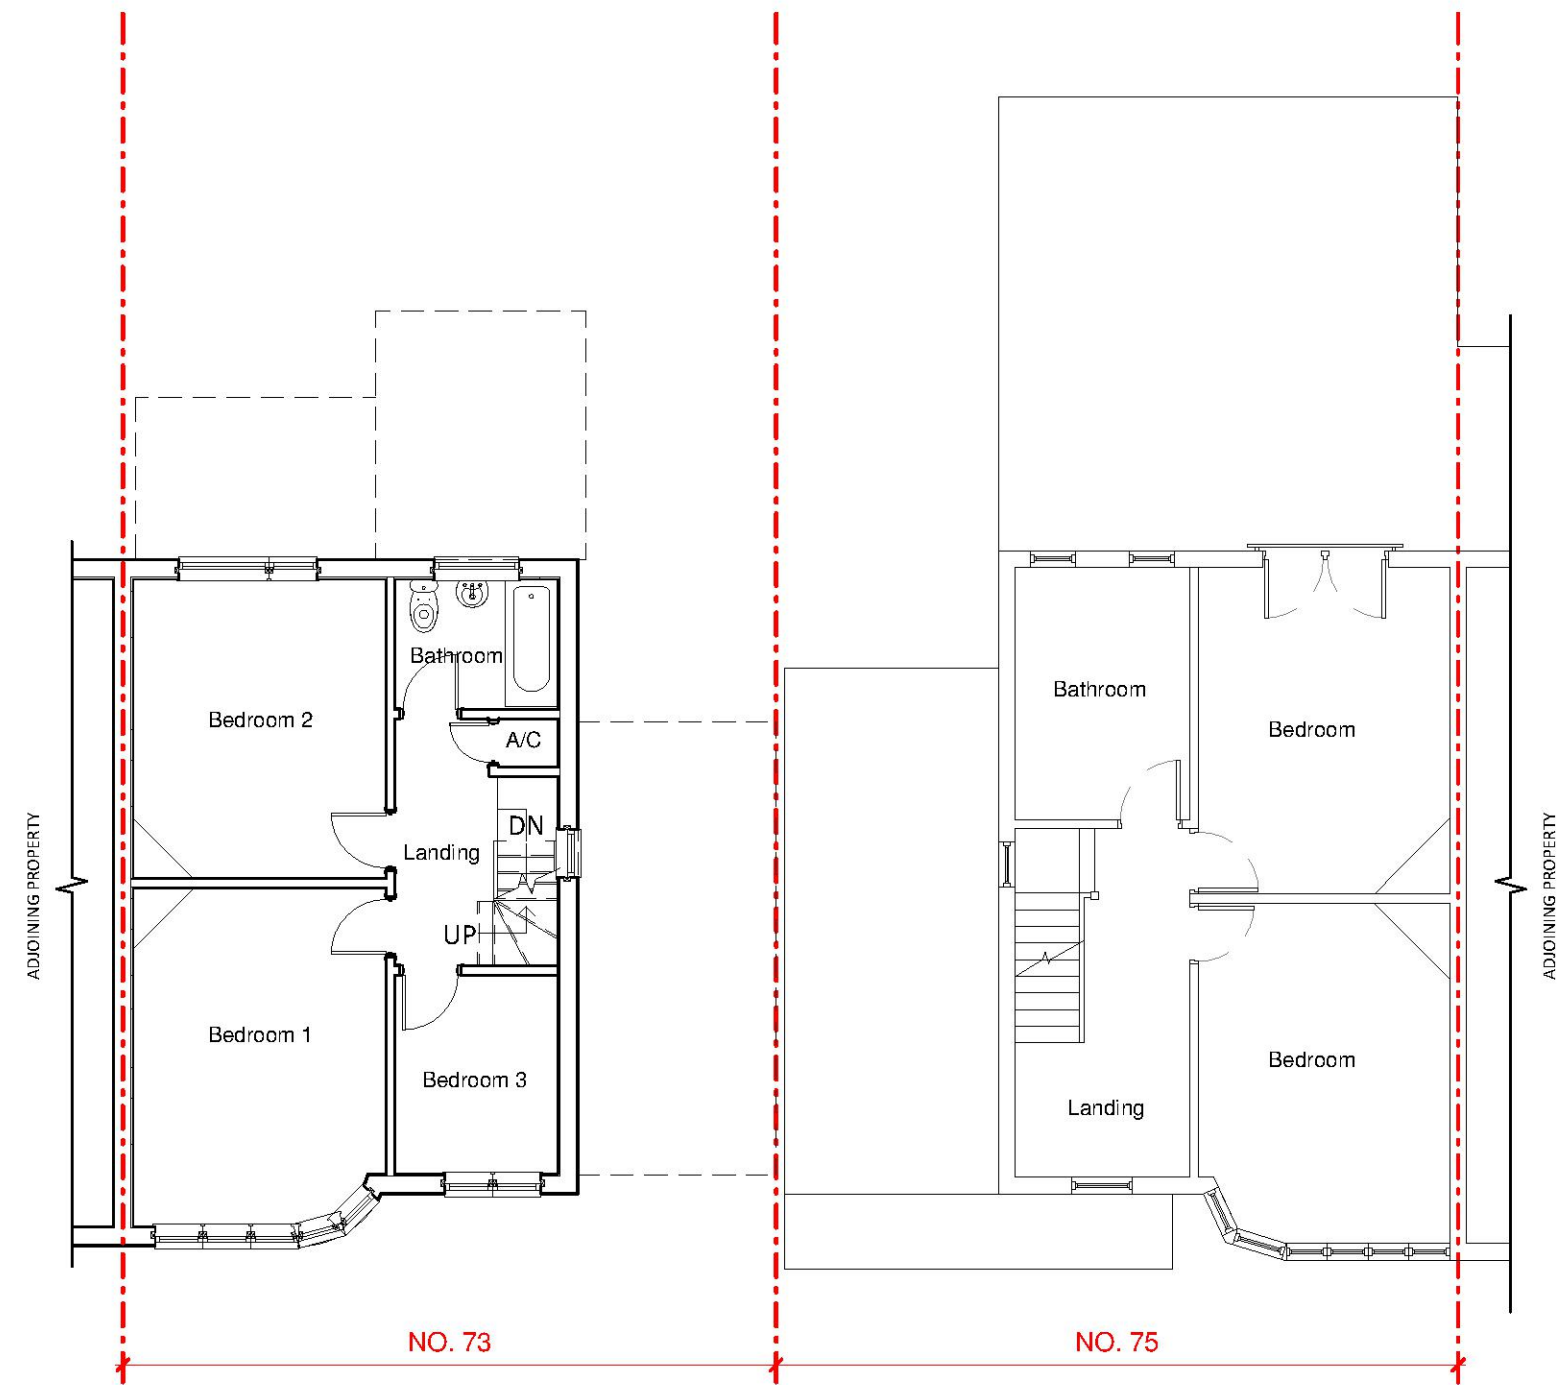


EXISTING FIRST FLOOR PLAN
1 : 100

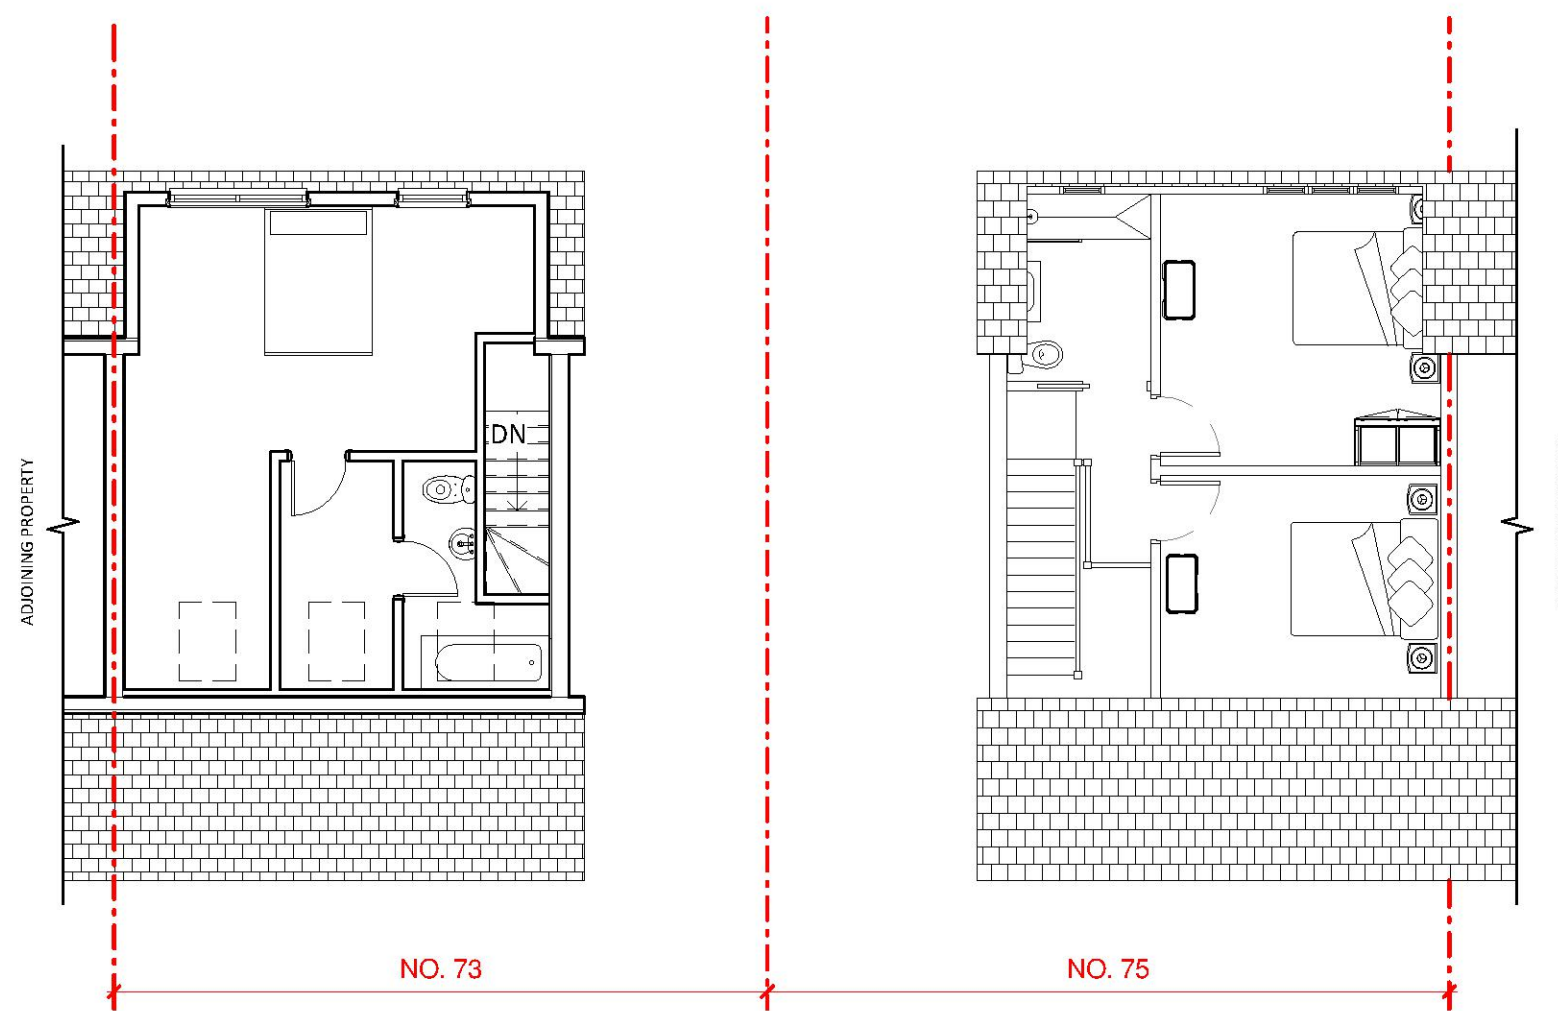

EXISTING SECOND FLOOR PLAN
1 : 100

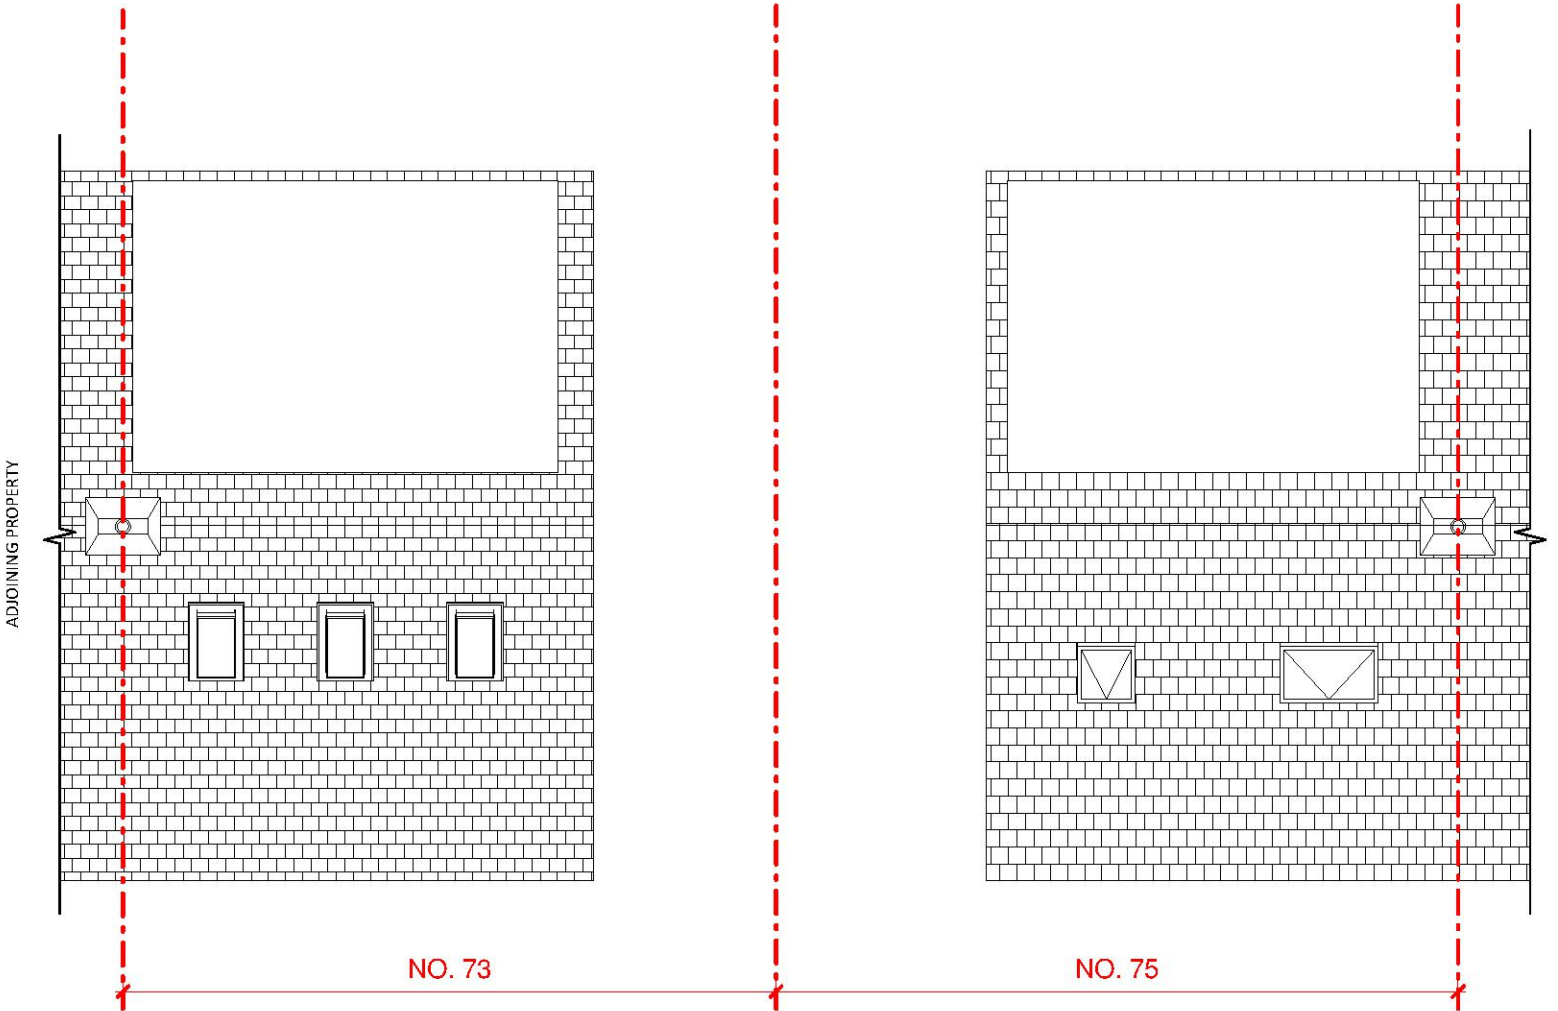


EXISTING ROOF PLAN
1 : 100

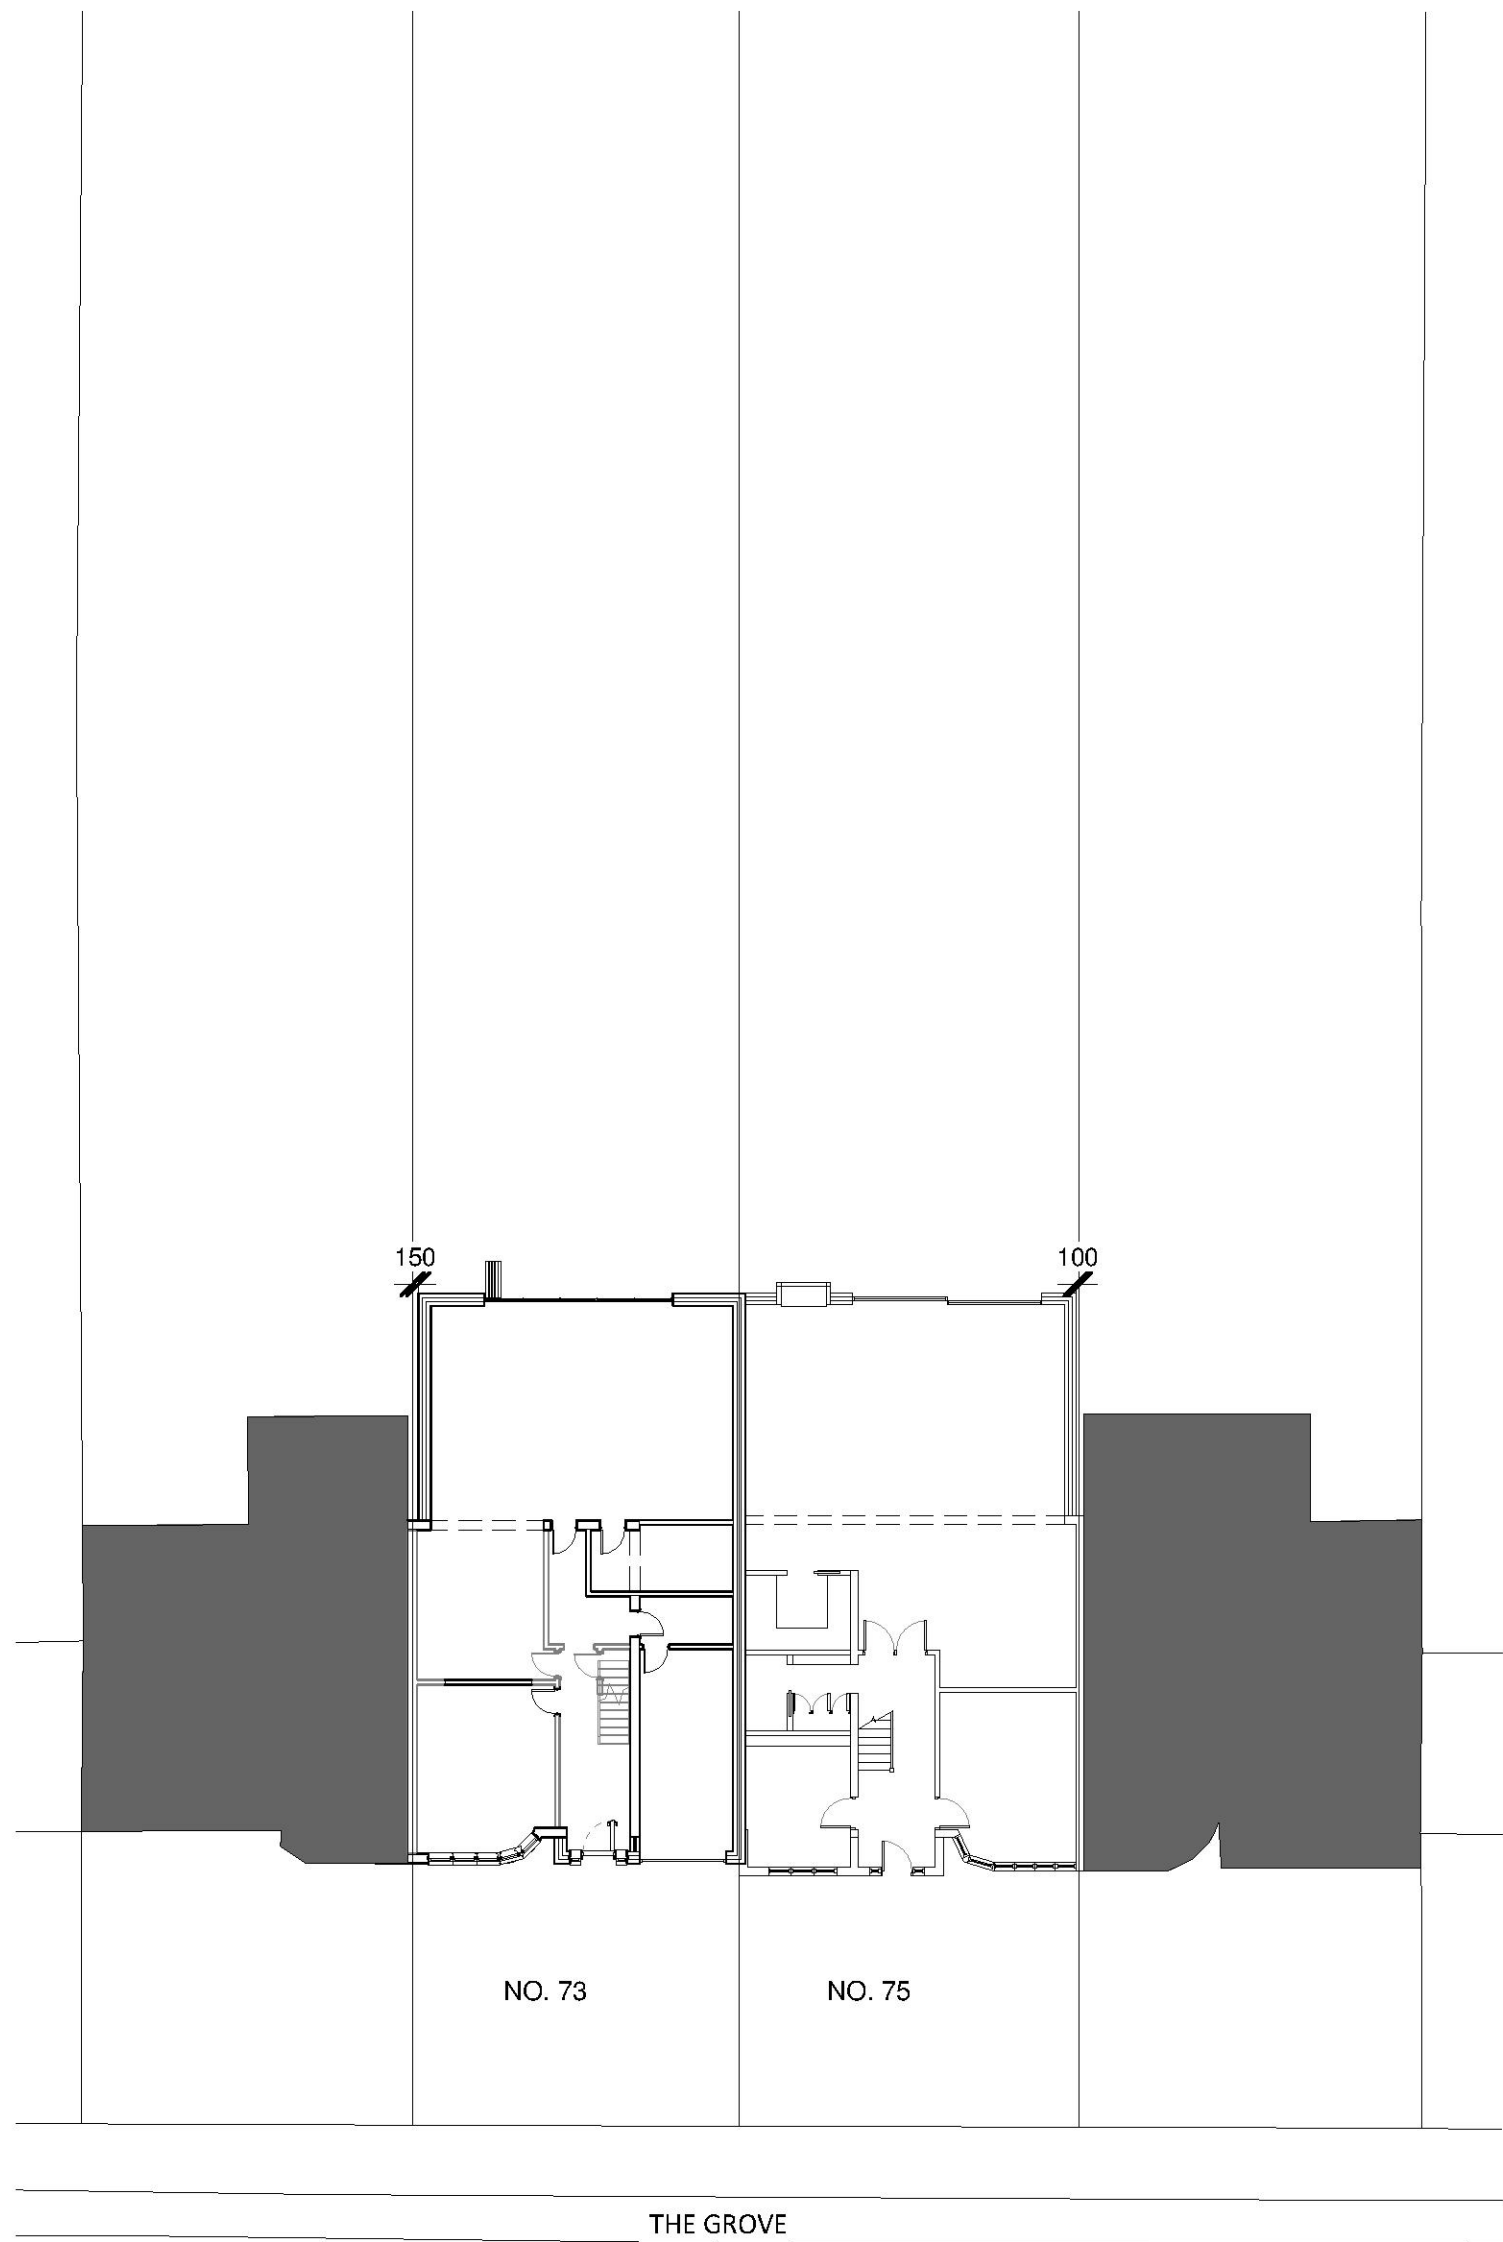

PROPOSED BLOCK PLAN
1 : 200



SITE LOCATION PLAN
1 : 1250

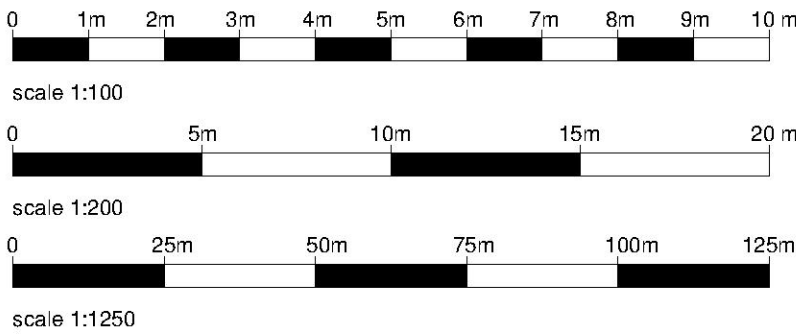

JOINT APPLICATION -
NO. 73 AND 75 FIRST FLOOR SIDE EXTENSION, TWO STOREY AND
PART SINGLE STOREY REAR EXTENSION AND SINGLE STOREY FRONT
PORCH EXTENSION.

73 AND 75 THE GROVE, UPMINSTER, RM14 2ES

EXISTING FLOOR PLANS,
BLOCK PLAN

1116-02
Scale
As indicated Sheet Size A1
Drawn by DM
1077

No	Description	Date
Revisions		