




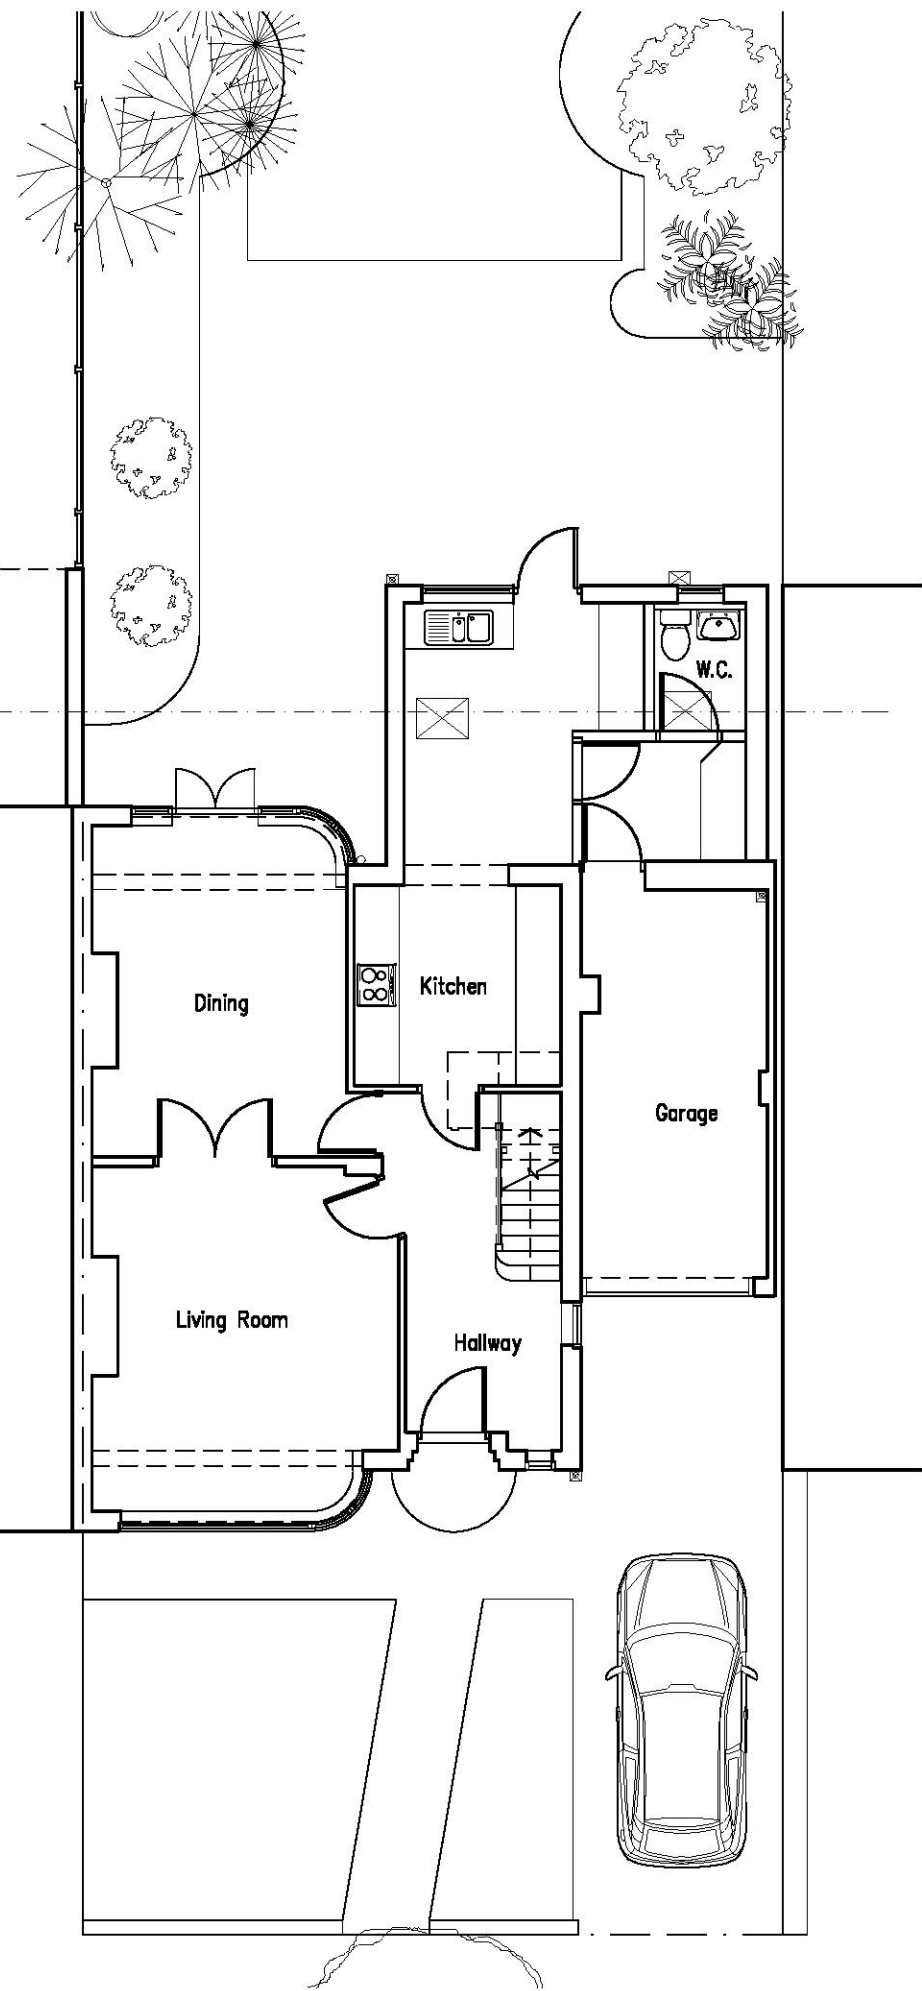

1 Existing Ground Floor Plan
SCALE: 1:100 (A3)

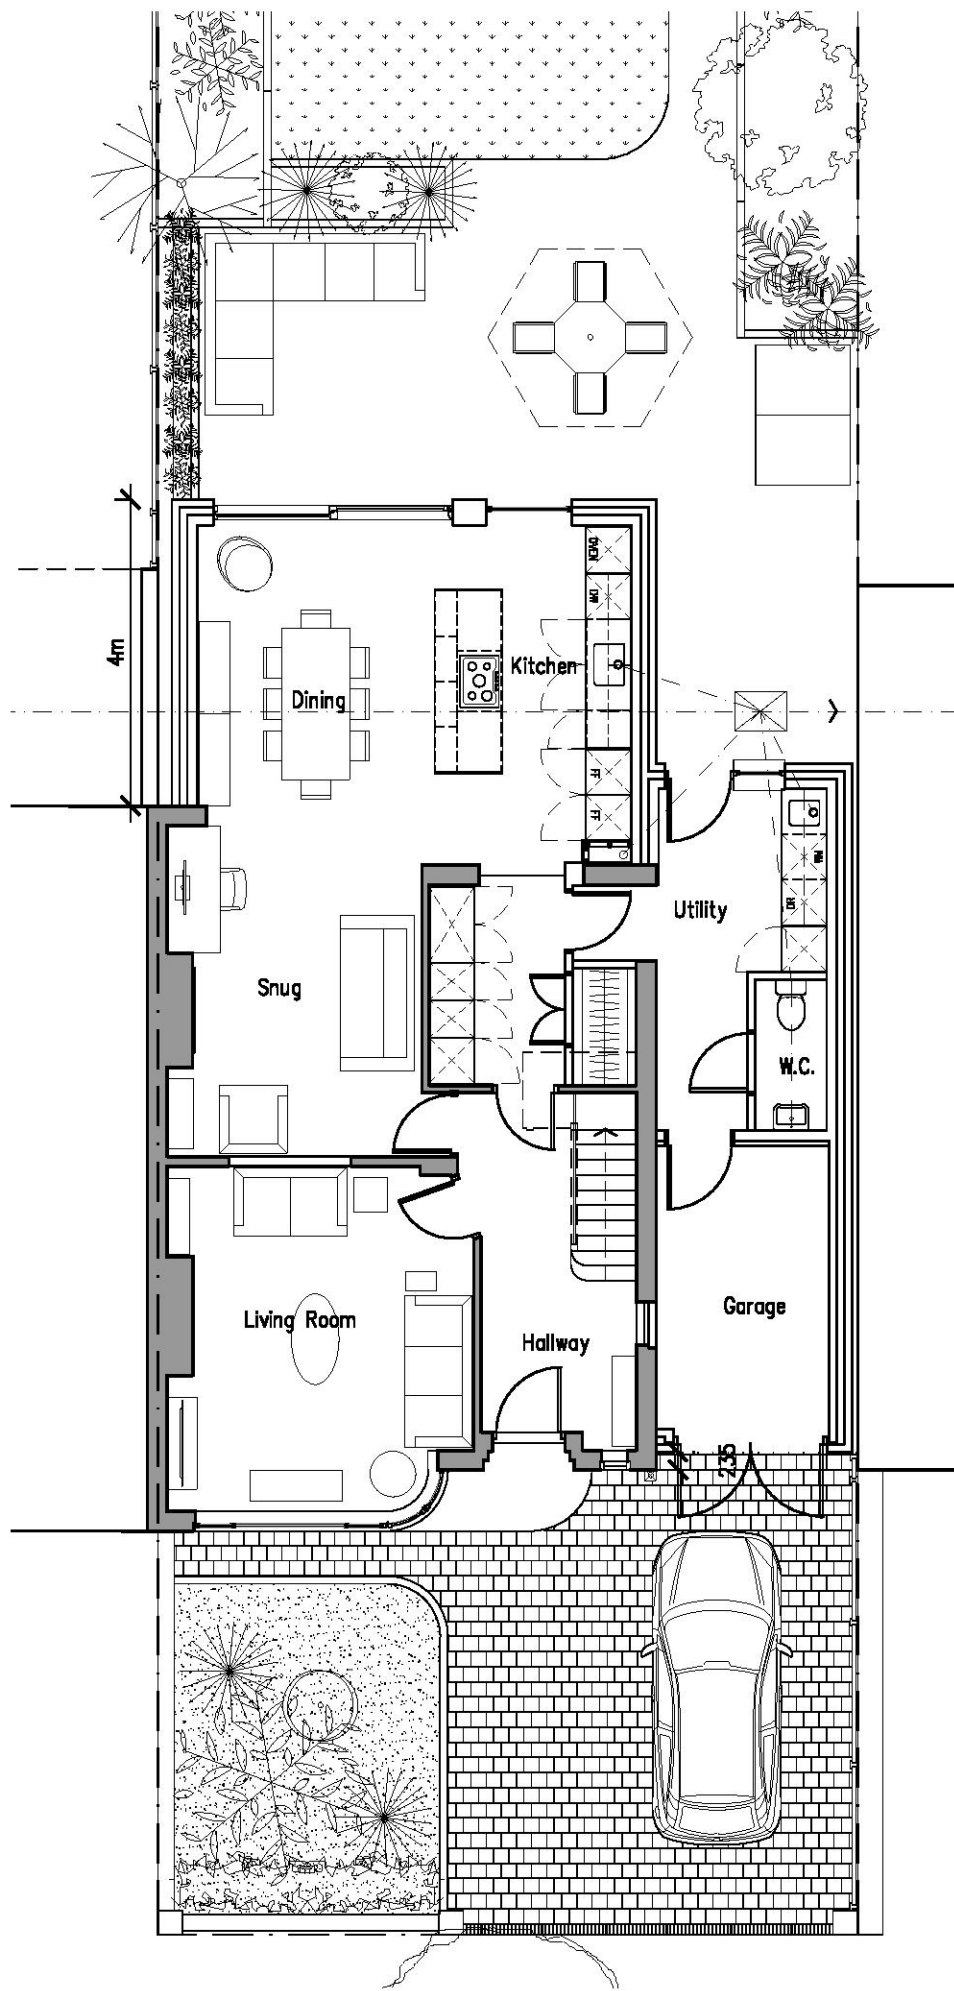

2 Proposed Ground Floor Plan
SCALE: 1:100 (A3)

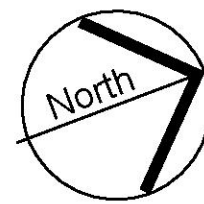

P01 Planning submission 07/03/22
Rev Date
Andrew Stewart Architect
115 Lodge Avenue, Romford, RM2 5AD
E andrew.ian.stewart@hotmail.com
T 07725511604



Client
Mr Stewart

Project
115 Lodge Avenue
Romford, Essex, RM2 5AD


Drawing
Ground Floor Plans

Scale	Date	Status
1:100 (A3)	Feb 22	Planning
Job Number	Drawing Number	Revision
1008	T(20) 100	P01

D:\Andrew Stewart Architect\1008 - 115 Lodge Avenue\T_ Series\T20\Scheme 2\T20

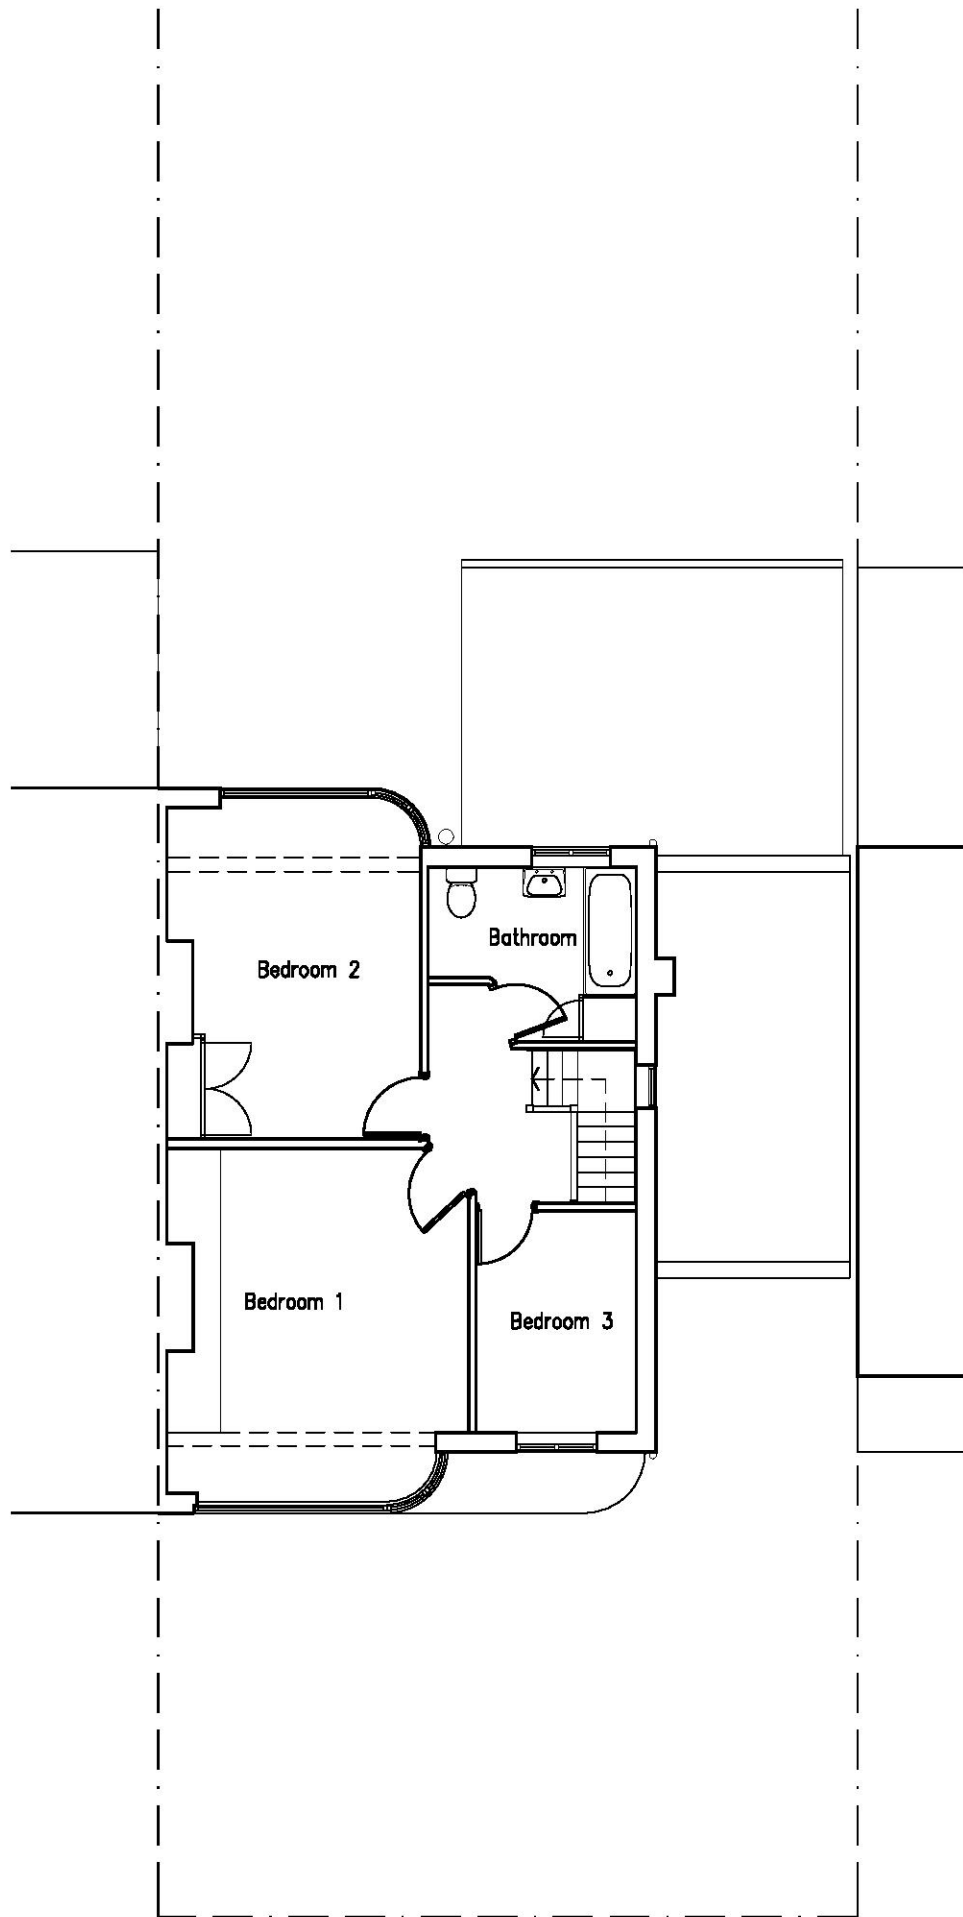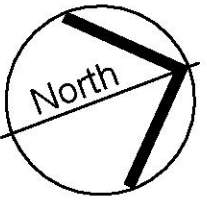

1 Existing First Floor Plan
SCALE: 1:100 (A3)

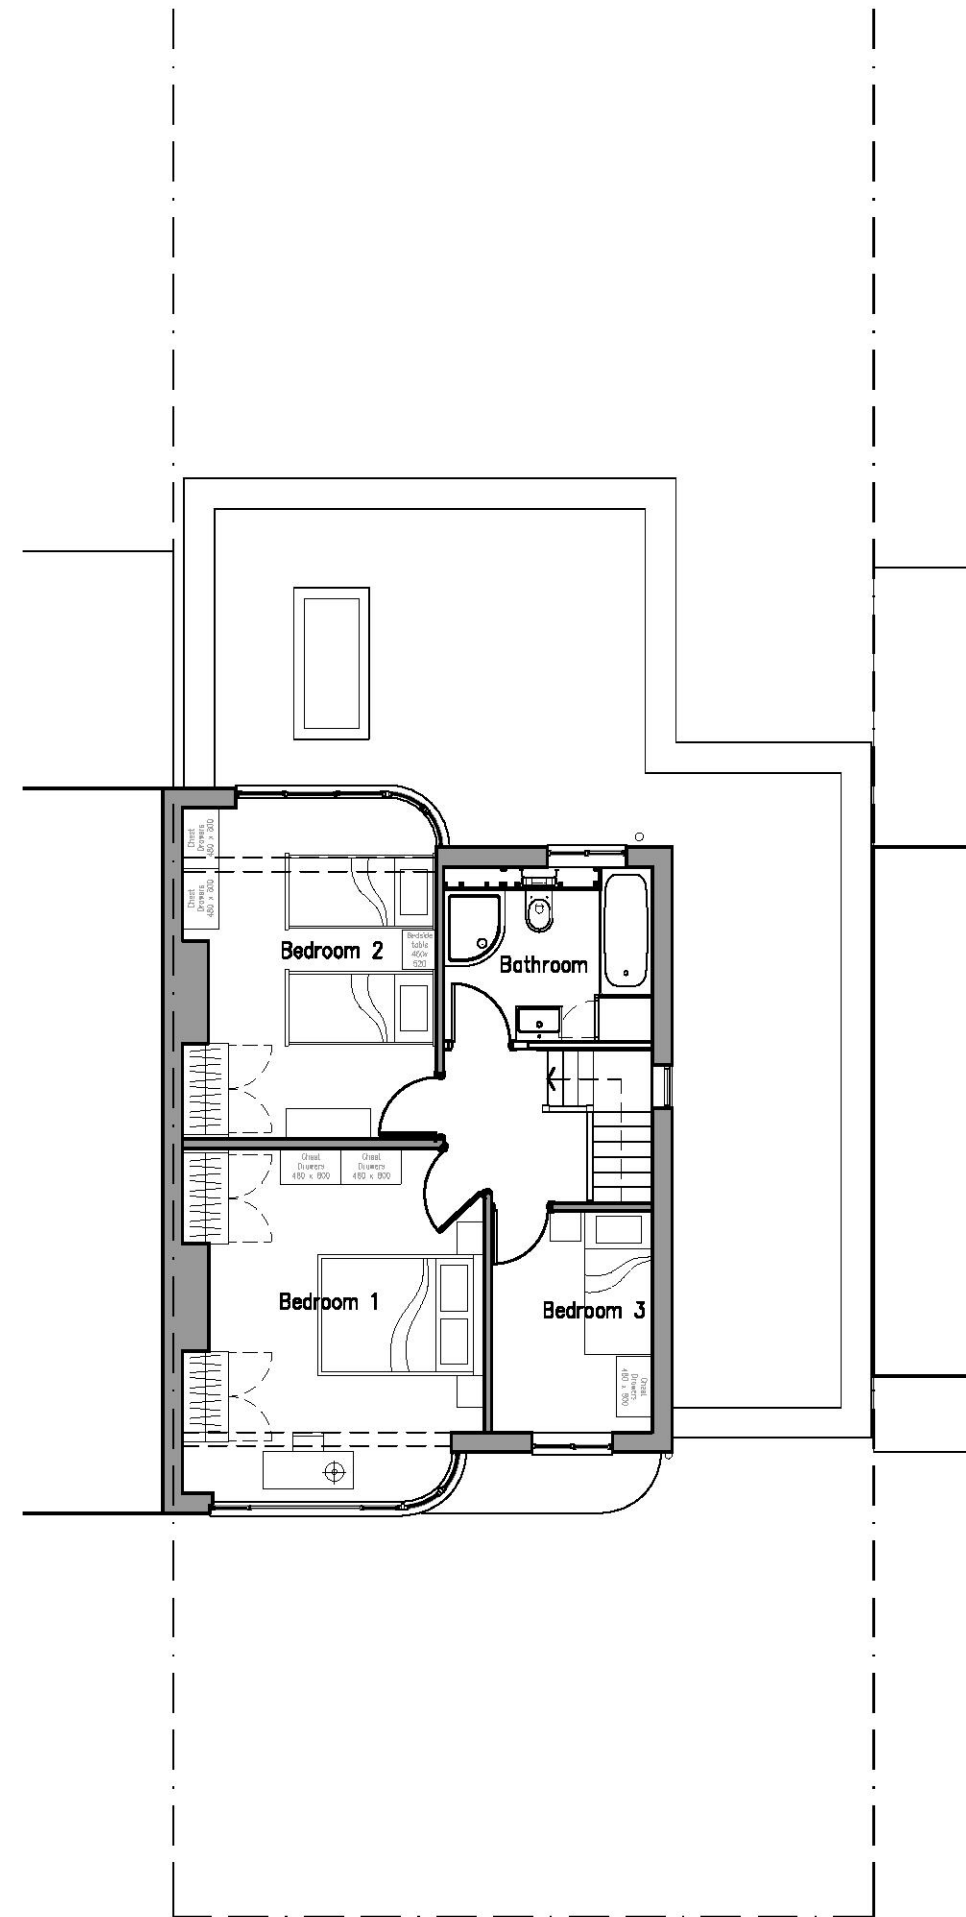

2 Proposed First Floor Plan
SCALE: 1:100 (A3)

P01 Planning submission 07/03/22
Rev Date

Andrew Stewart Architect

115 Lodge Avenue, Romford, RM2 5AD
E andrew.ian.stewart@hotmail.com
T 07725511604

Client
Mr Stewart

Project
115 Lodge Avenue
Romford, Essex, RM2 5AD

Drawing
First Floor Plans


Scale Date Status
1:100 (A3) Feb 22 Planning

Job Number Drawing Number Revision
1008 T(20) 101 P01

D:\Andrew Stewart Architect\1008 - 115 Lodge Avenue\T_ Series\T20\T20101



1 Existing Gable Elevation
SCALE: 1:100 (A3)

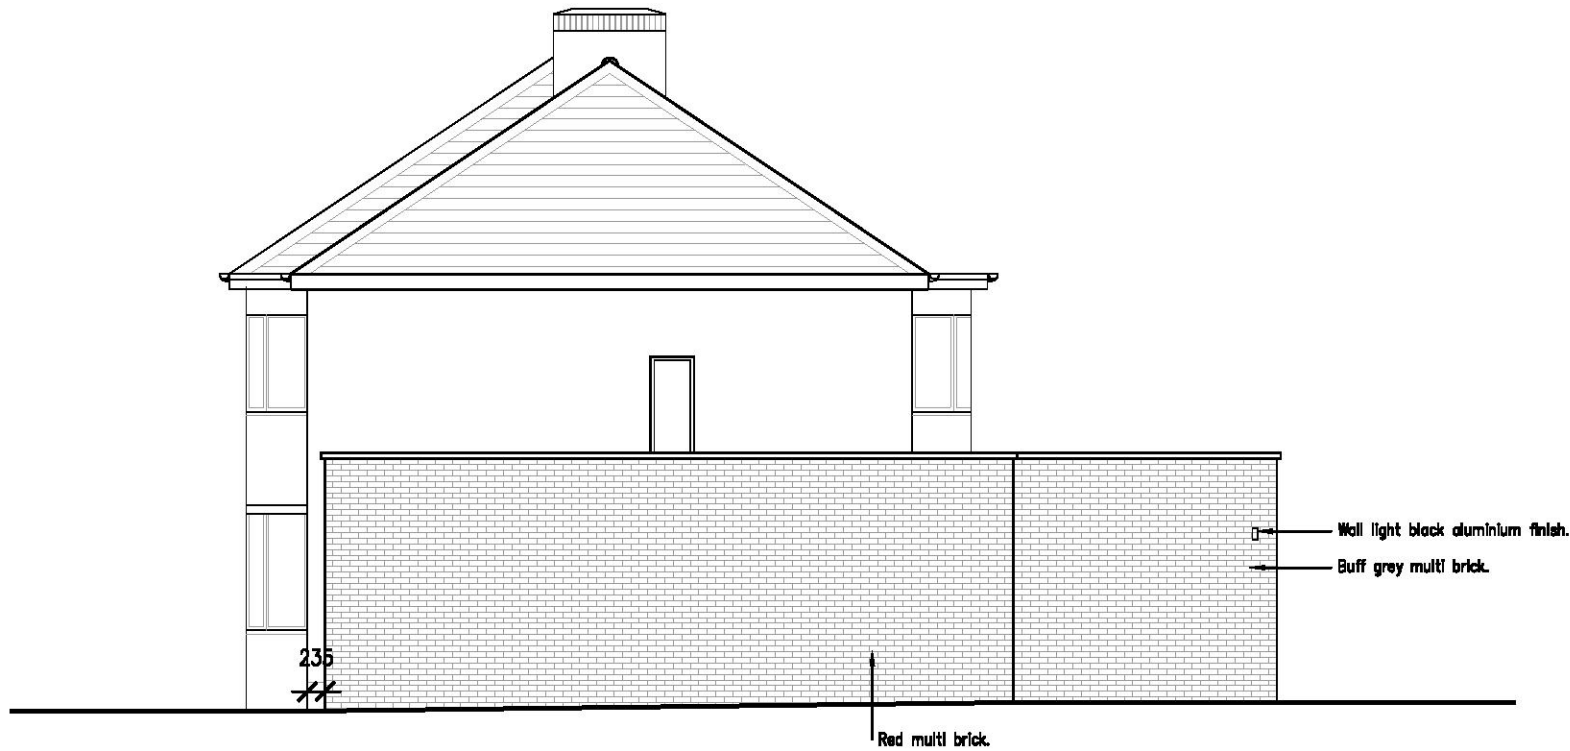

2 Proposed Gable Elevation
SCALE: 1:100 (A3)

Andrew Stewart Architect

115 Lodge Avenue, Romford, RM2 5AD
E andrew.ian.stewart@hotmail.com
T 07726511604

NOTES
Copyright Andrew Stewart Architect
1 The Contractor must check and confirm all dimensions
2 All discrepancies must be reported and resolved by the Architect before works commence
3 This drawing is not to be scaled
4 All work and materials to be in accordance with current applicable Statutory Legislation and to comply with all relevant Codes of Practice and British Standards

Scale
This scale is 6cm in length when printed at the size shown in the title
0 1 2 3 4 5 6cm
North Point

Rev continued

Date

Revision
P01 Planning submission



Date
07/03/22

Client
Mr Stewart


Project
115 Lodge Avenue
Romford, RM2 5AD

Drawing
Elevations Sheet 2

Scale 1:100 (A3)	Date Feb 22	Status Planning
Job Number T(20) 201	Drawing Number P01	Revision

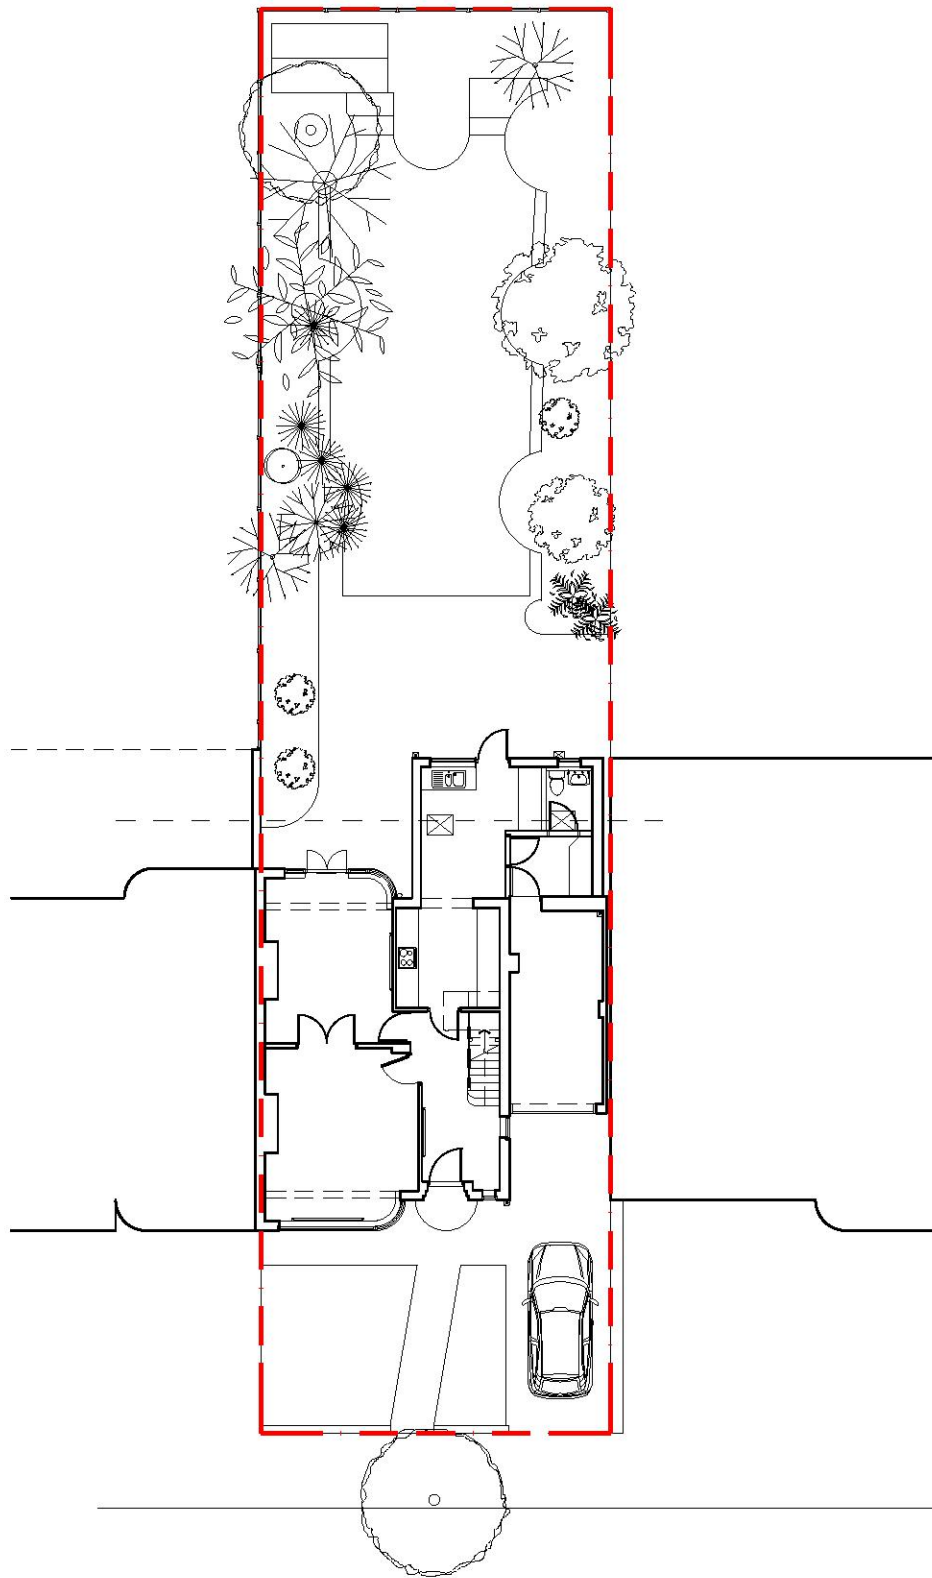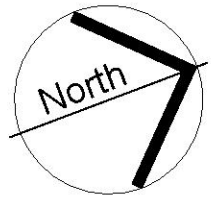

1 Existing Ground Floor Site Plan
SCALE: 1:200 (A3)

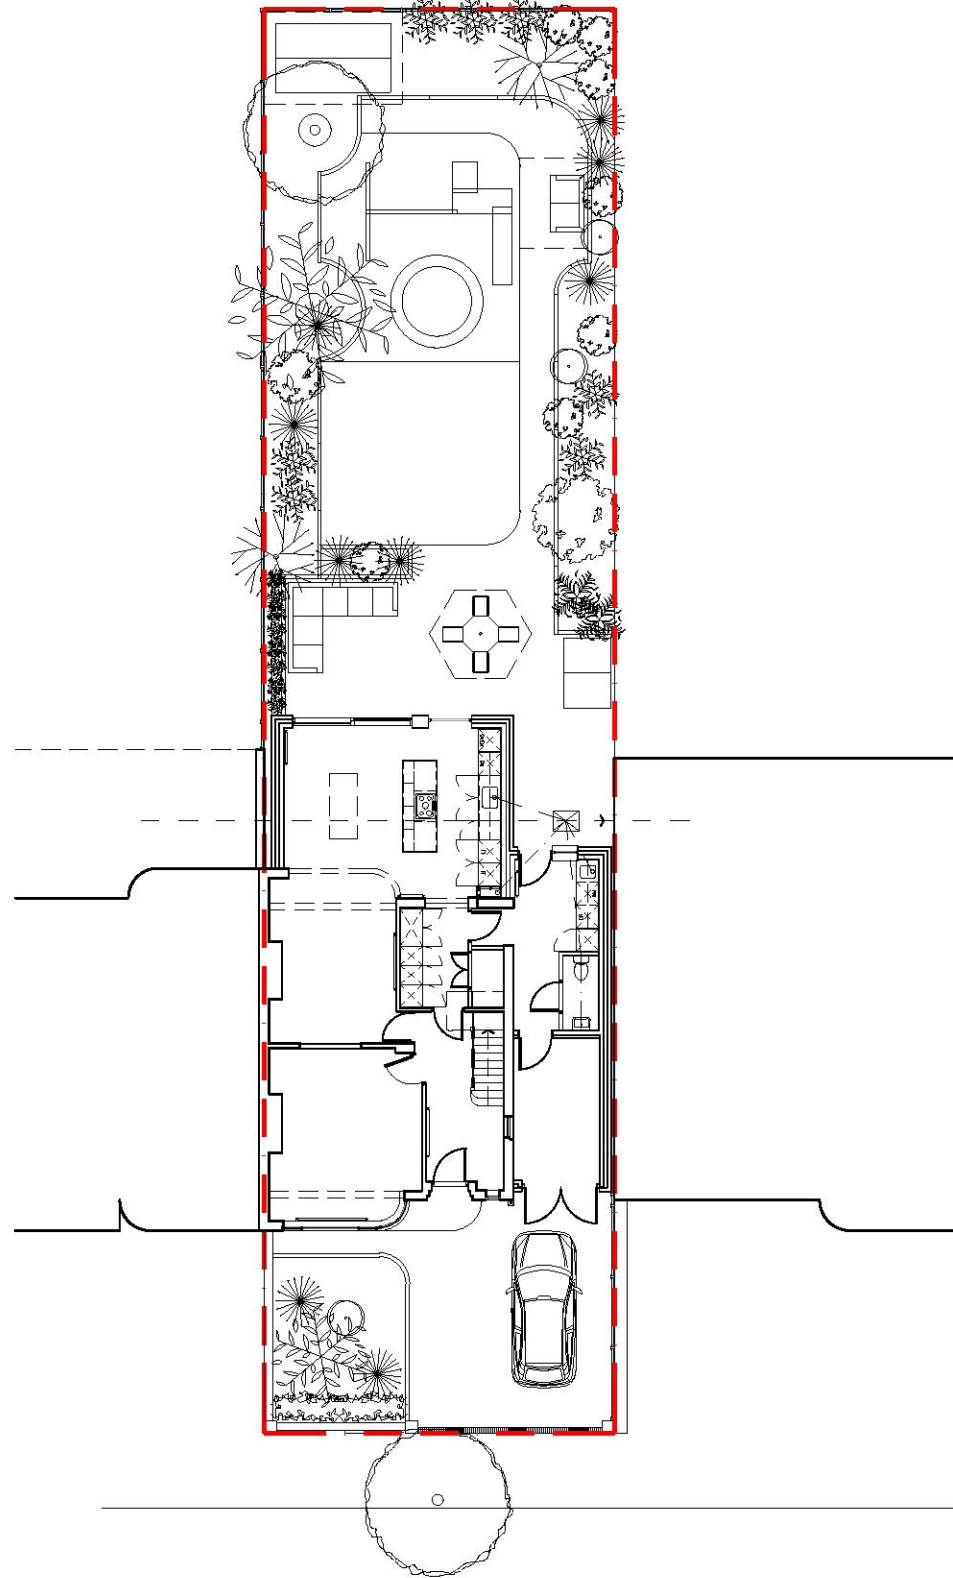

2 Proposed Ground Floor Site Plan
SCALE: 1:200 (A3)



Site Location Plan 1:1250

P03 Planning submission 14/03/22
P02 Planning submission 07/03/22
P01 Planning submission 19/12/21
Rev Date

Andrew Stewart Architect

115 Lodge Avenue, Romford, RM2 5AD
E andrew.ian.stewart@hotmail.com
T 07725511604

Client
Mr Stewart

Project
**115 Lodge Avenue
Romford, Essex, RM2 5AD**

Drawing
Existing & Proposed Site Plans

Scale Date Status
1:200 (A3) Dec 21 Planning

Job Number Drawing Number Revision
1008 T(90) 100 P03

D:\Andrew Stewart Architect\1008 - 115 Lodge Avenue\B_Series\B20\B20100



1 Existing Front Elevation

SCALE: 1:100 (A3)



2 Proposed Front Elevation

SCALE: 1:100 (A3)

Buff grey multi brick.

Proposed single storey side extension.

New garage door colour to match front door & windows.



3 Existing Rear Elevation

SCALE: 1:100 (A3)



4 Proposed Rear Elevation

SCALE: 1:100 (A3)

Well light black aluminum finish.

Double glazed patio door & window to match existing anthracite grey aluminium windows.

Buff grey multi brick.

Buff grey multi brick.

Double glazed sliding / bi-fold doors to match existing anthracite grey aluminium windows.

Andrew Stewart Architect

115 Lodge Avenue, Romford, RM2 5AD
E andrew.ian.stewart@hotmail.com
T 07725511604

- NOTES
- Copyright Andrew Stewart Architect
- The Contractor must check and confirm all dimensions
 - All discrepancies must be reported and resolved by the Architect before works commence
 - This drawing is not to be scaled
 - All work and materials to be in accordance with current applicable Statutory Legislation and to comply with all relevant Codes of Practice and British Standards

Scale

This scale is 6cm in length when printed at the size shown in the title

0 1 2 3 4 5 6cm

North Point

Rev continued

Date

Revision

P01 Planning submission

P02 Planning submission

Date

07/03/22

22/04/22

Client

Mr Stewart

Project

115 Lodge Avenue

Romford, RM2 5AD

Drawing

Elevations Sheet 1

Scale	Date	Status
1:100 (A3)	Feb 21	Planning
Job Number	Drawing Number	Revision
	T(20) 200	P02

D:\Andrew Stewart Architect\1008 - 115 Lodge Avenue\T_ Series\T20\Scheme 2\T20