




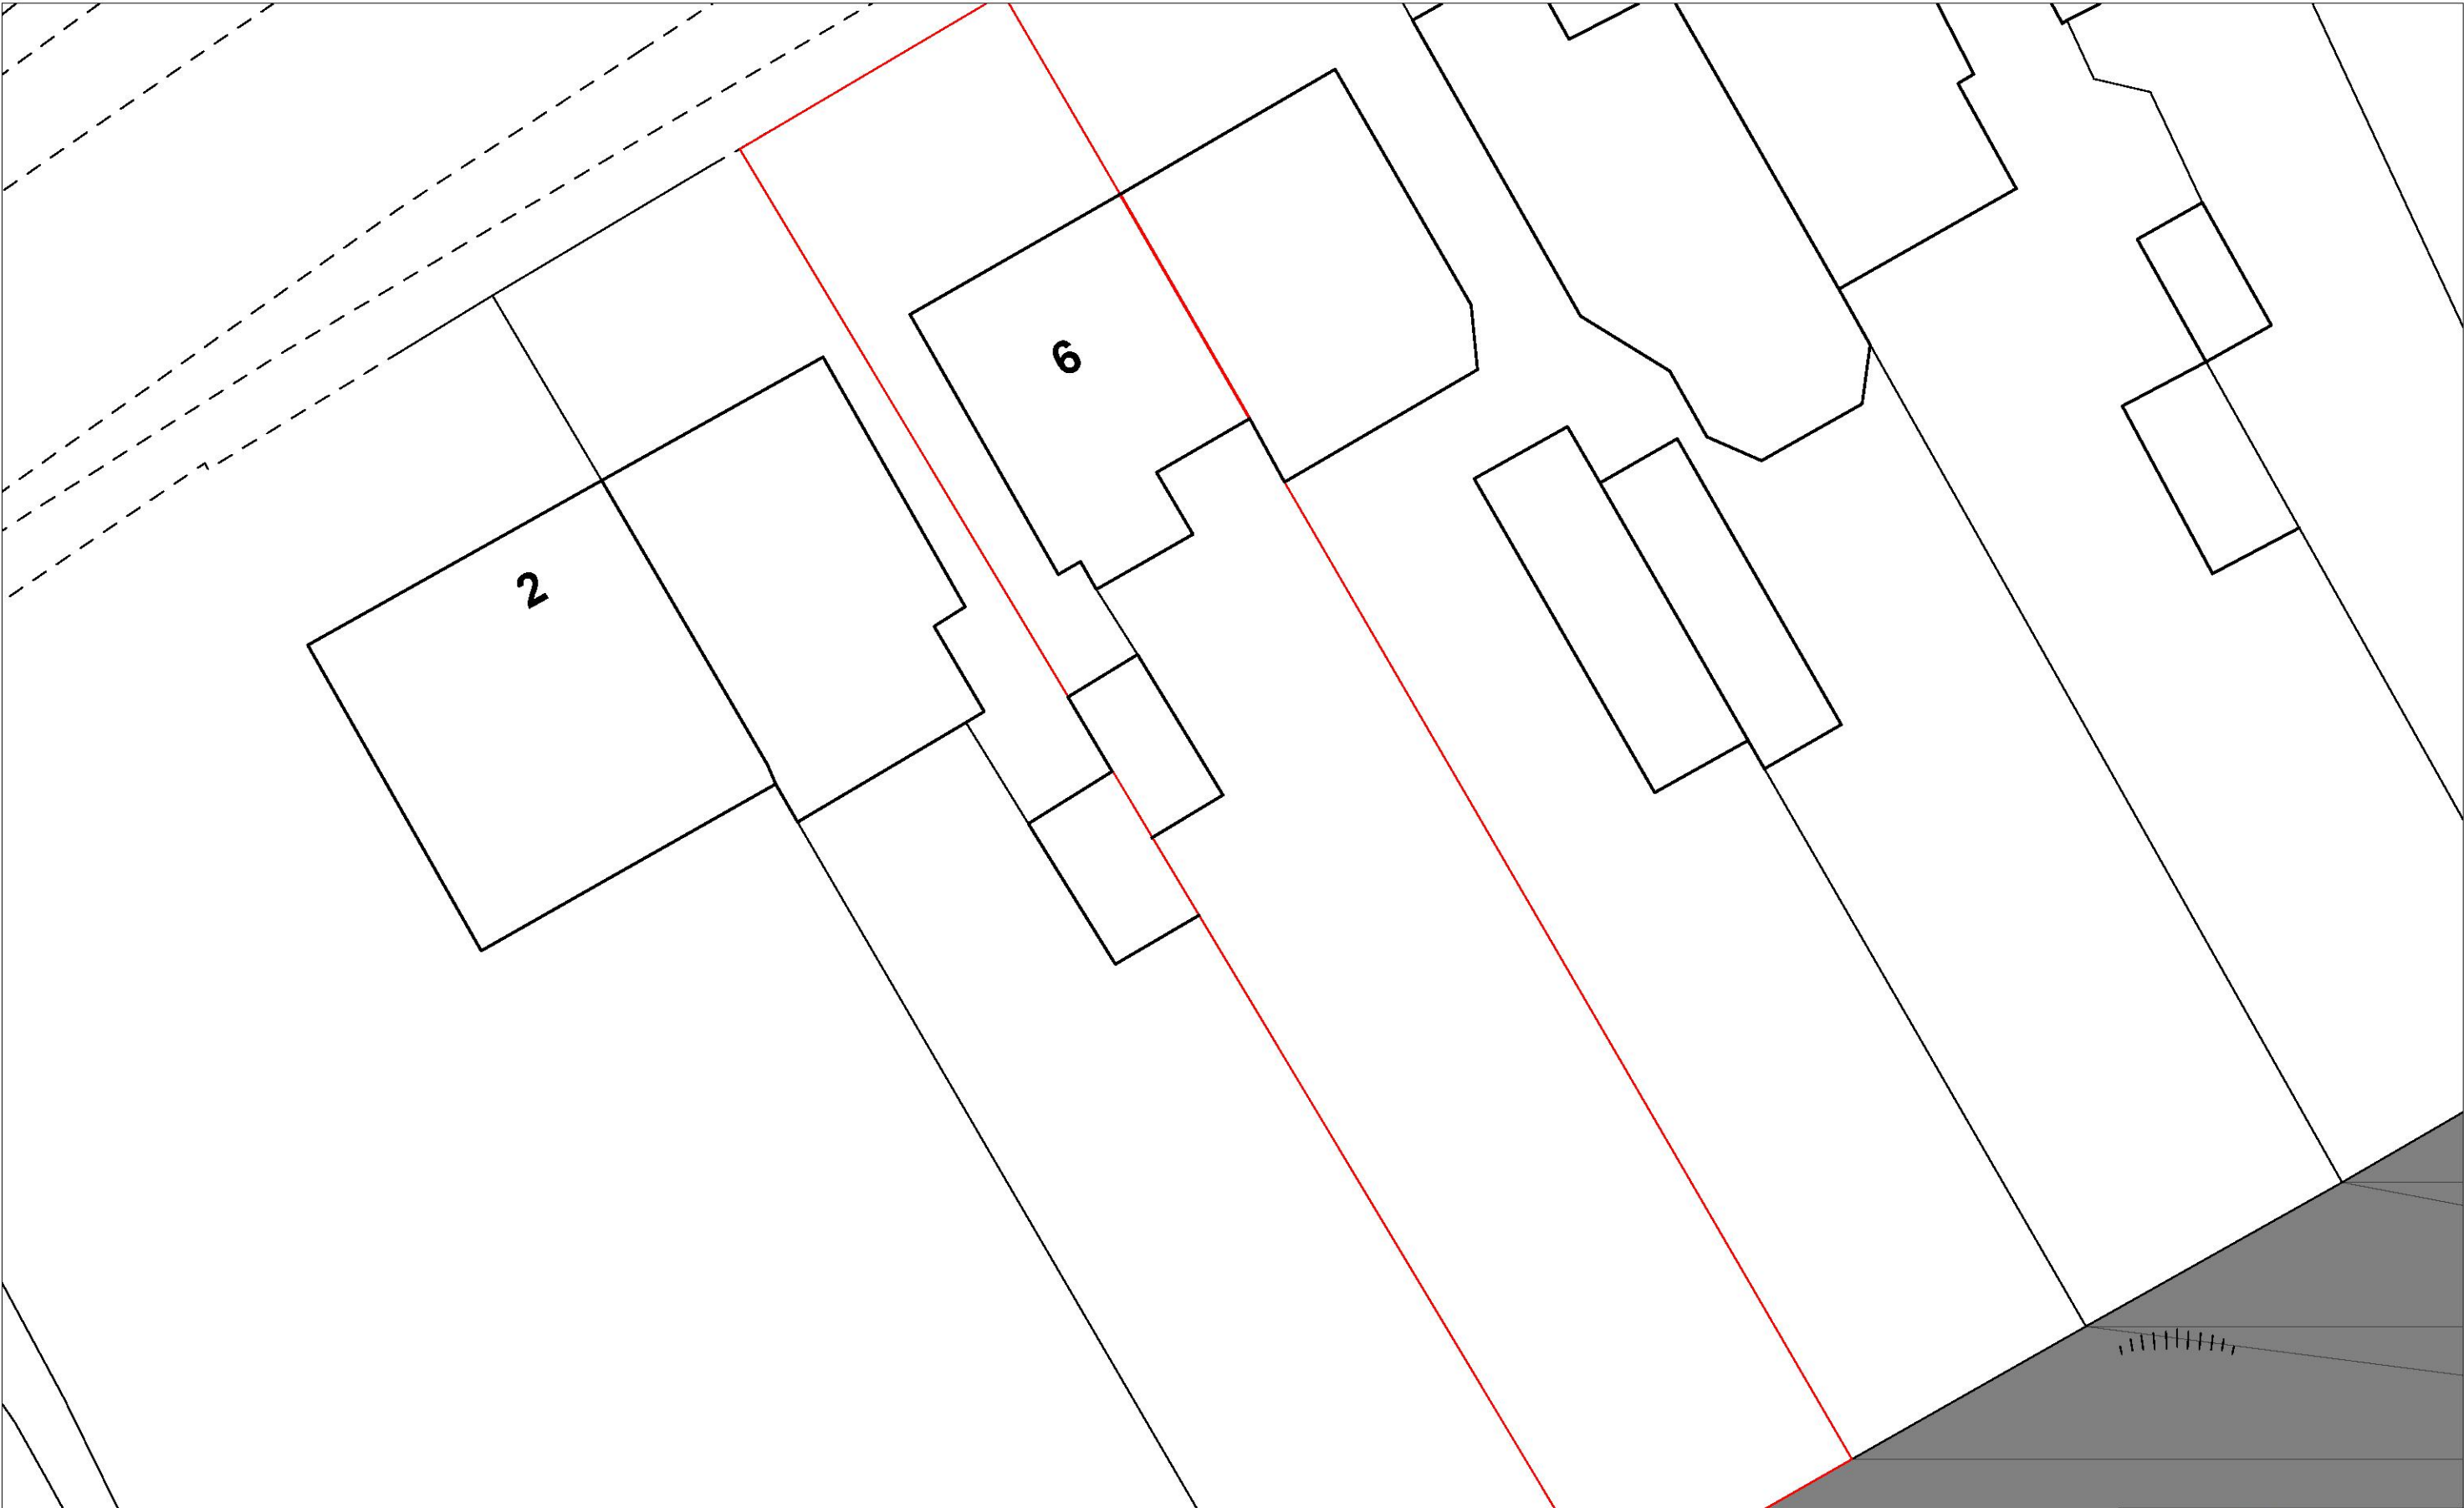

PROPERTY ADDRESS 6 Shepherds Hill RM3 0ND	DRAWN BY: SAM DESIGN AND PLANNING 4 Broad Road, Swanscombe, DA10 0DR www.samdesignandplanning.co.uk info@samdesignandplanning.co.uk Phone: 01322839766	DATE: 22/02/2022 SCALE: 1:200@A3 SHEET NO: 1	DESCRIPTION: Block plan	NOTE: All dimensions and details to be checked by the builder on site before commencing the work.	 SAM Design & Planning
---	---	--	-------------------------	--	--

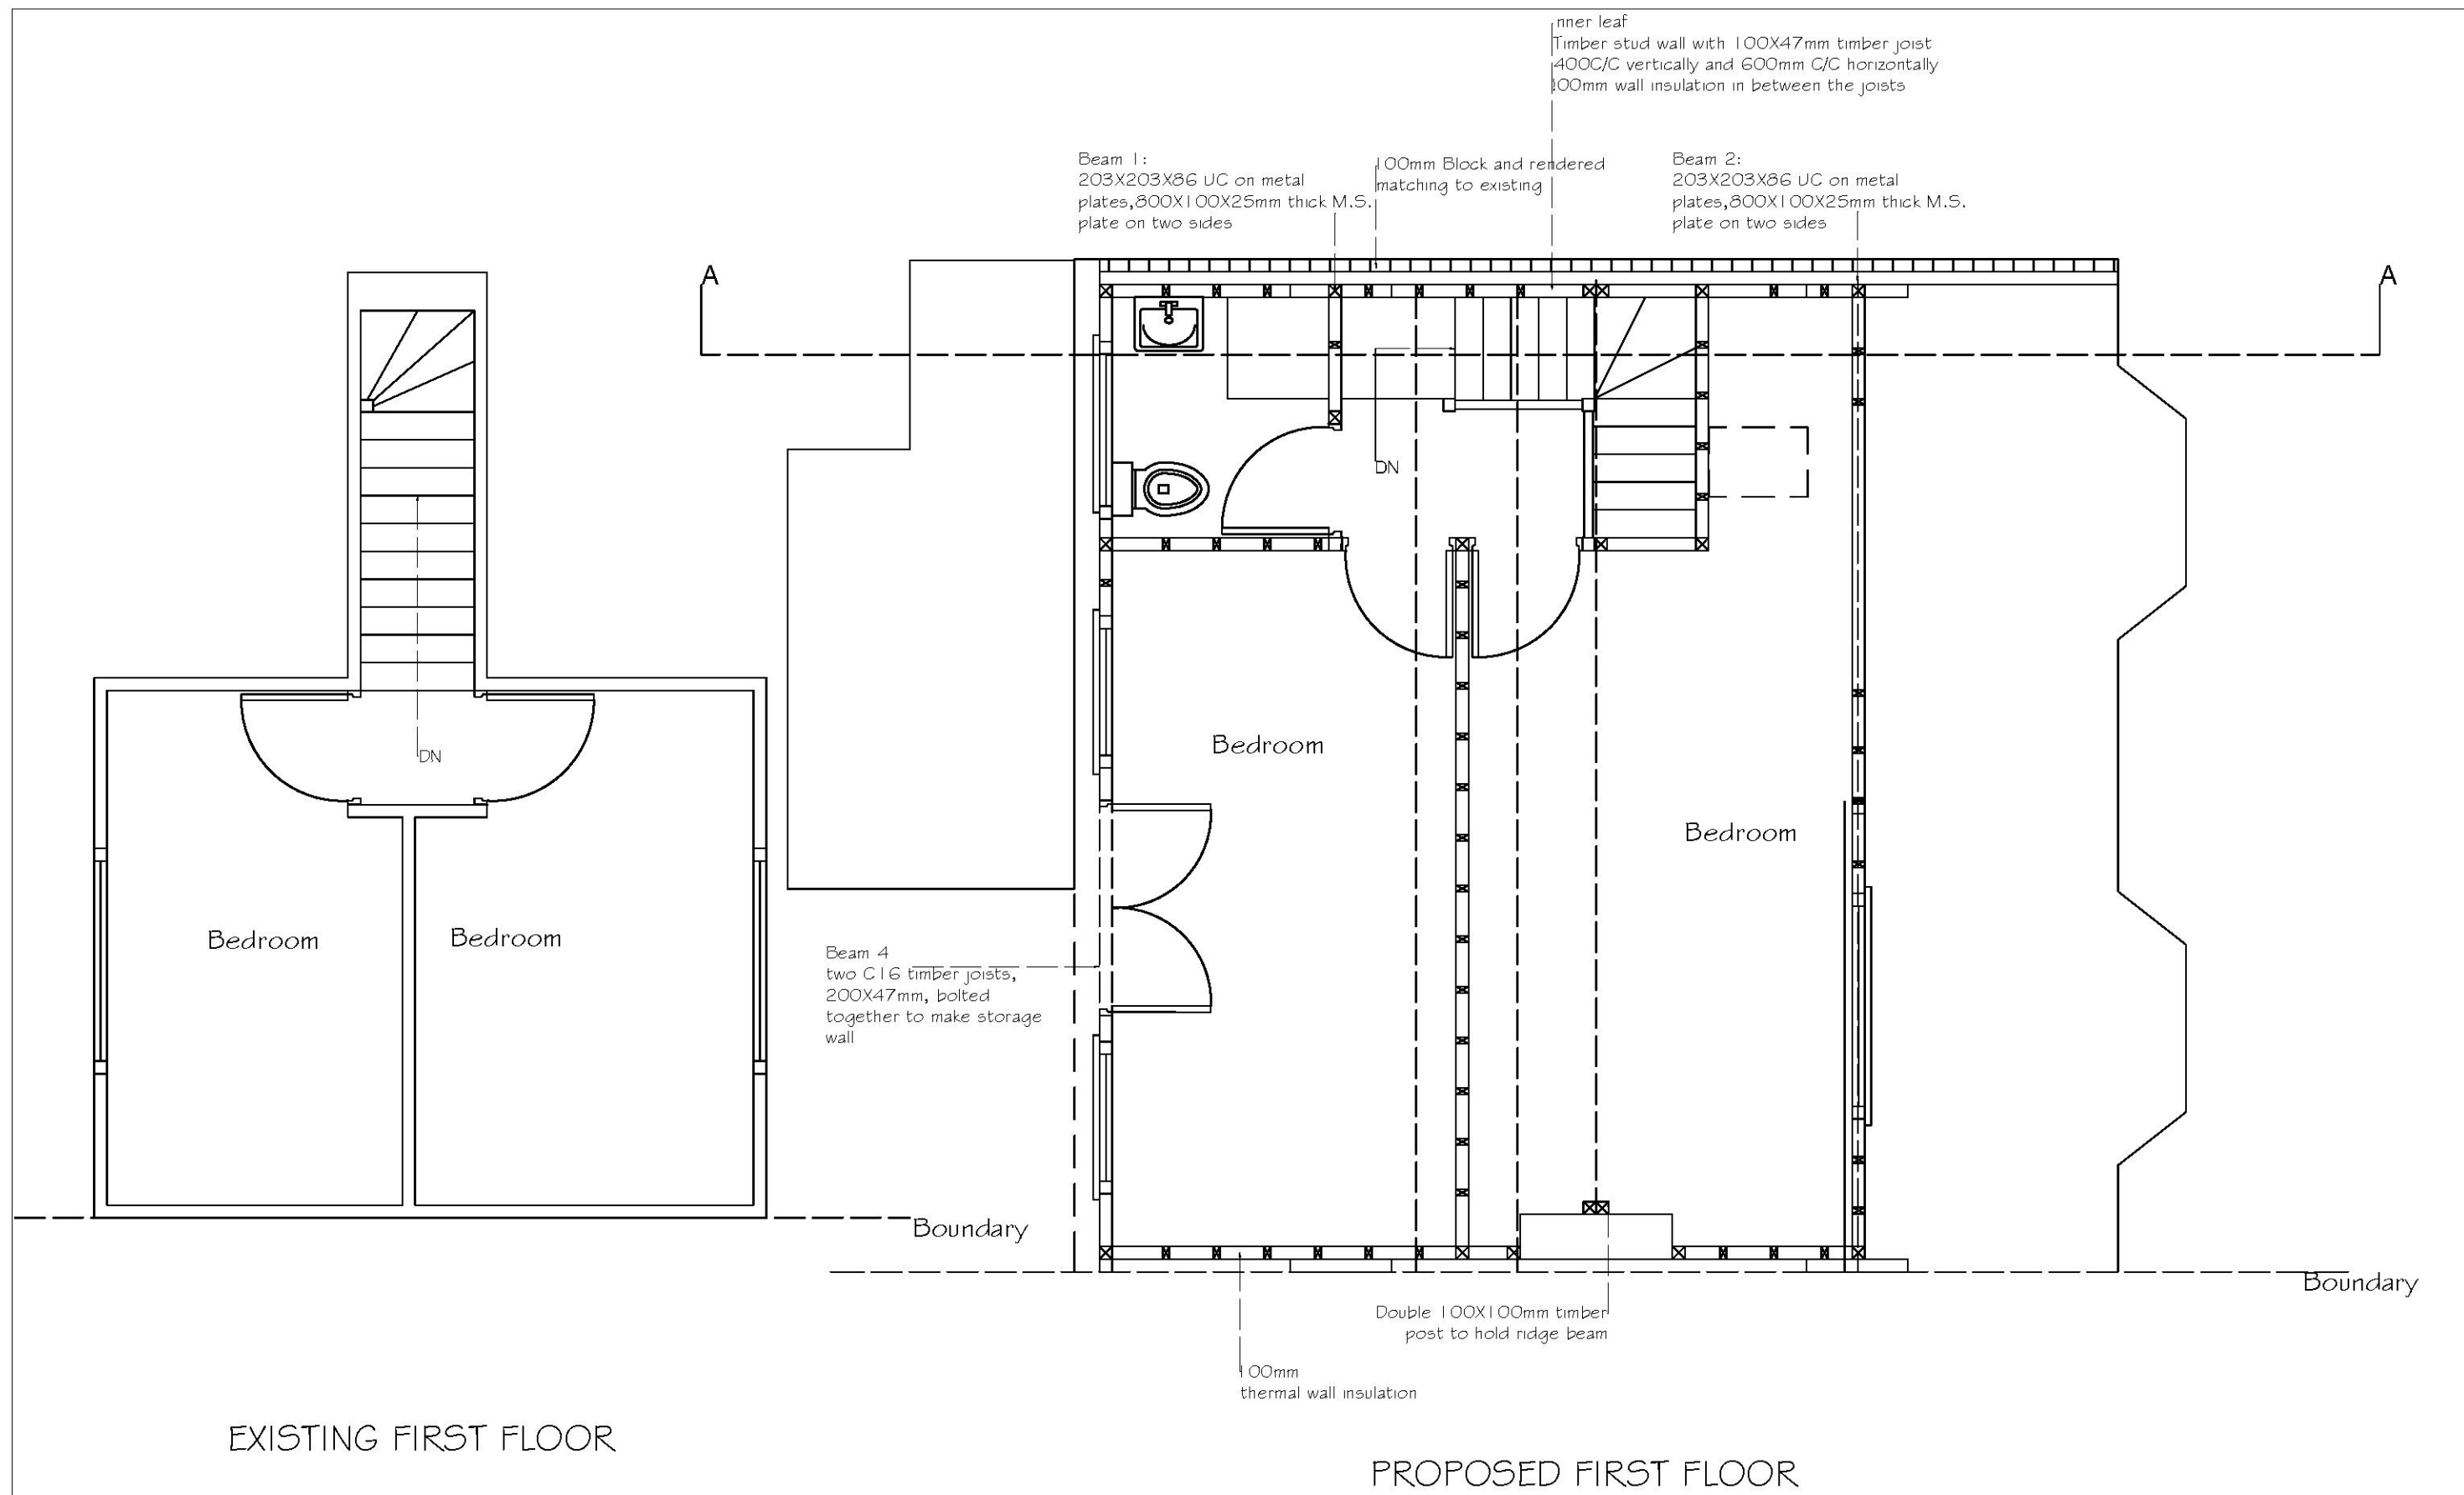



PROPERTY ADDRESS 6 Shepherds Hill RM3 0ND	DRAWN BY: SAM DESIGN AND PLANNING 4 Broad Road, Swanscombe, DA10 0DR www.samdesignandplanning.co.uk info@samdesignandplanning.co.uk Phone: 01322839766	DATE: 23/02/2022 SCALE: 1:50 @ A3 SHEET NO: 3	DESCRIPTION: First floor plan	NOTE: All dimensions and details to be checked by the builder on site before commencing the work.	 SAM Design & Planning
---	--	--	---	---	--

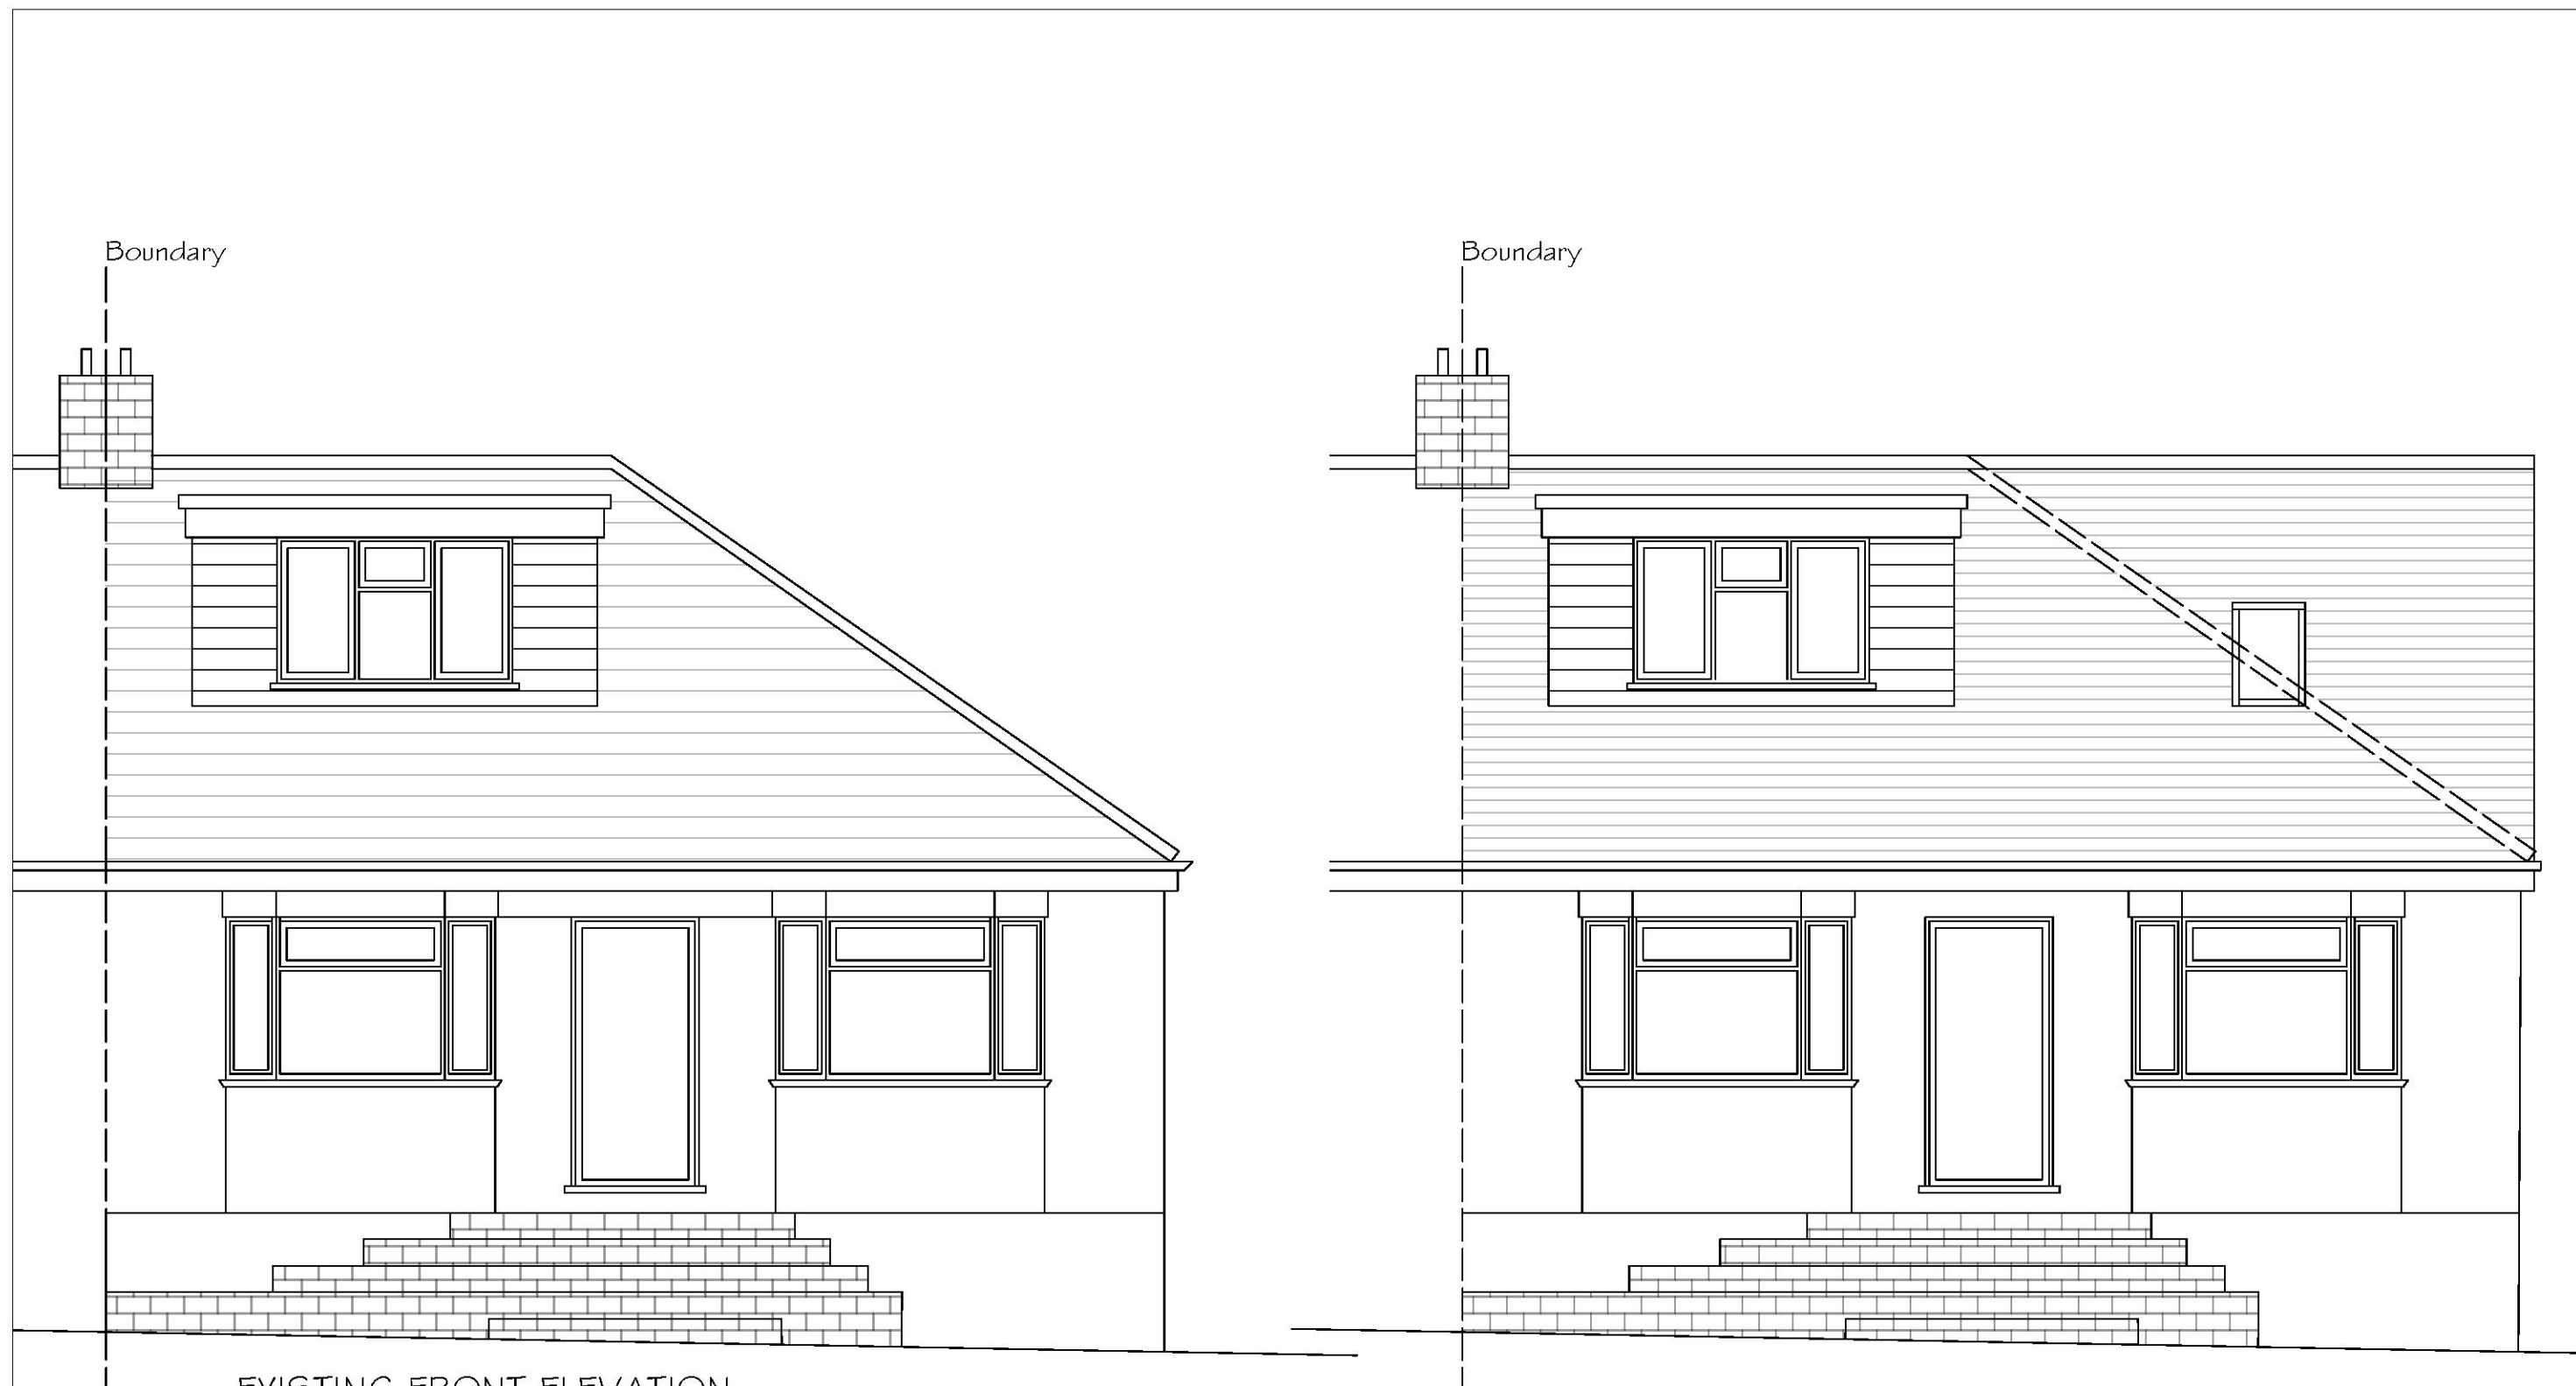

EXISTING FRONT ELEVATION

PROPOSED FRONT ELEVATION

PROPERTY ADDRESS 6 Shepherds Hill RM3 0ND	DRAWN BY: SAM DESIGN AND PLANNING 4 Broad Road, Swanscombe, DA10 0DR www.samdesignandplanning.co.uk info@samdesignandplanning.co.uk Phone: 01322839766	DATE: 22/02/2022 SCALE: 1:50 @ A3 SHEET NO: 4	DESCRIPTION: Front elevation	NOTE: All dimensions and details to be checked by the builder on site before commencing the work.	
---	--	--	--	---	---

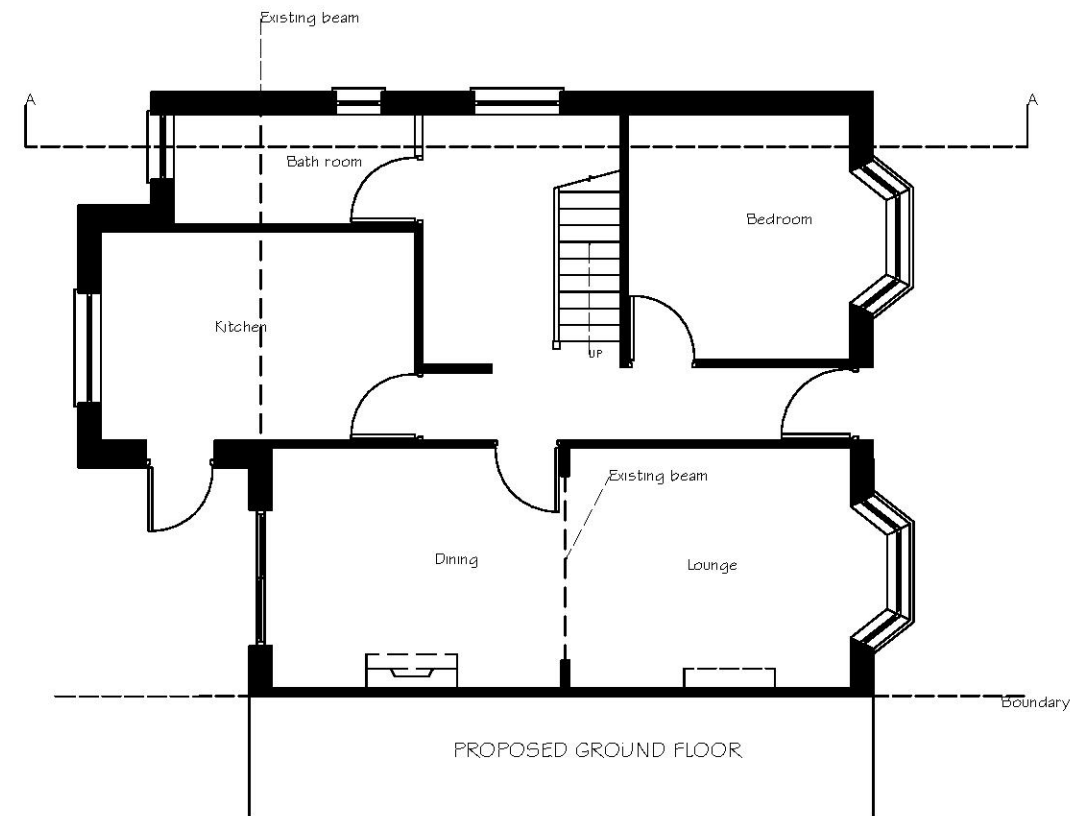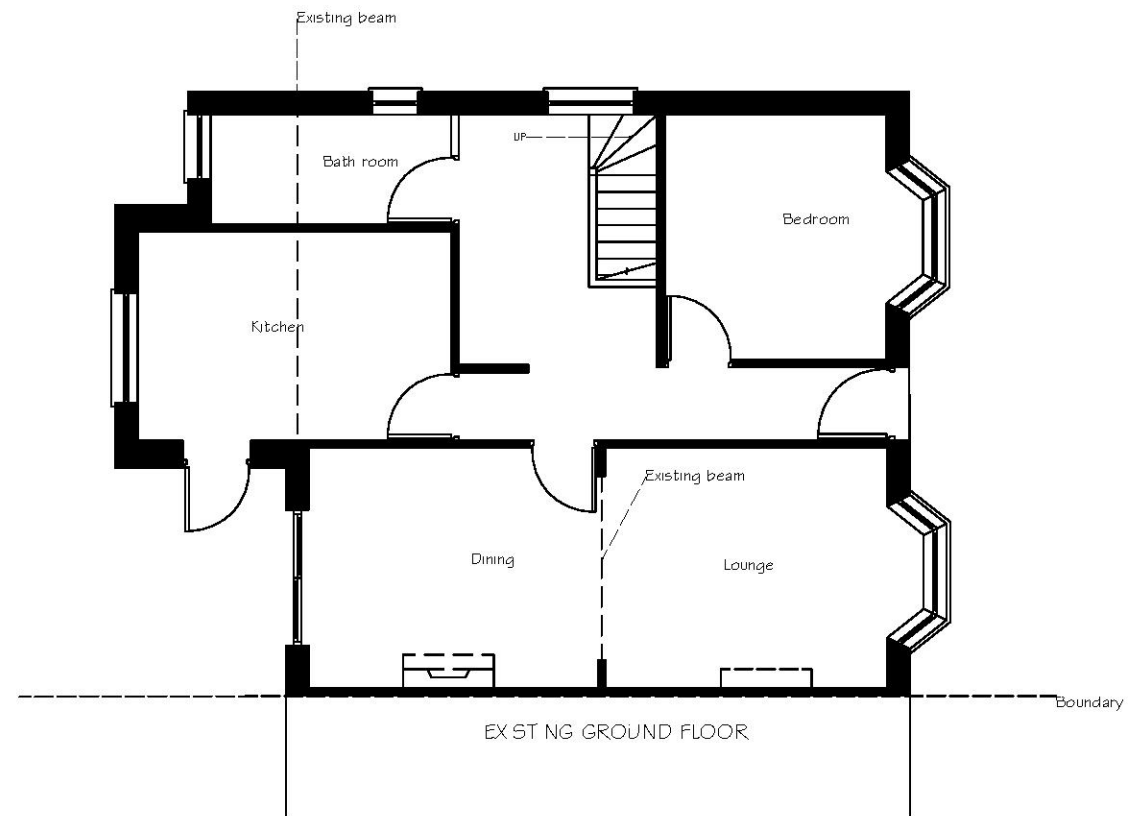

PROPERTY ADDRESS

6 Shepherds Hill
RM3 0ND

DRAWN BY:

SAM DESIGN AND PLANNING
4 Broad Road, Swanscombe, DA10 0DR
www.samdesignandplanning.co.uk
info@samdesignandplanning.co.uk
Phone: 01322 839766

DATE: 24/02/2022

SCALE: 1:100 @ A3

SHEET NO: 2

DESCRIPTION:
Ground floor plan


NOTE:

All dimensions and details to be
checked by the builder on site
before commencing the work.





EXISTING REAR ELEVATION

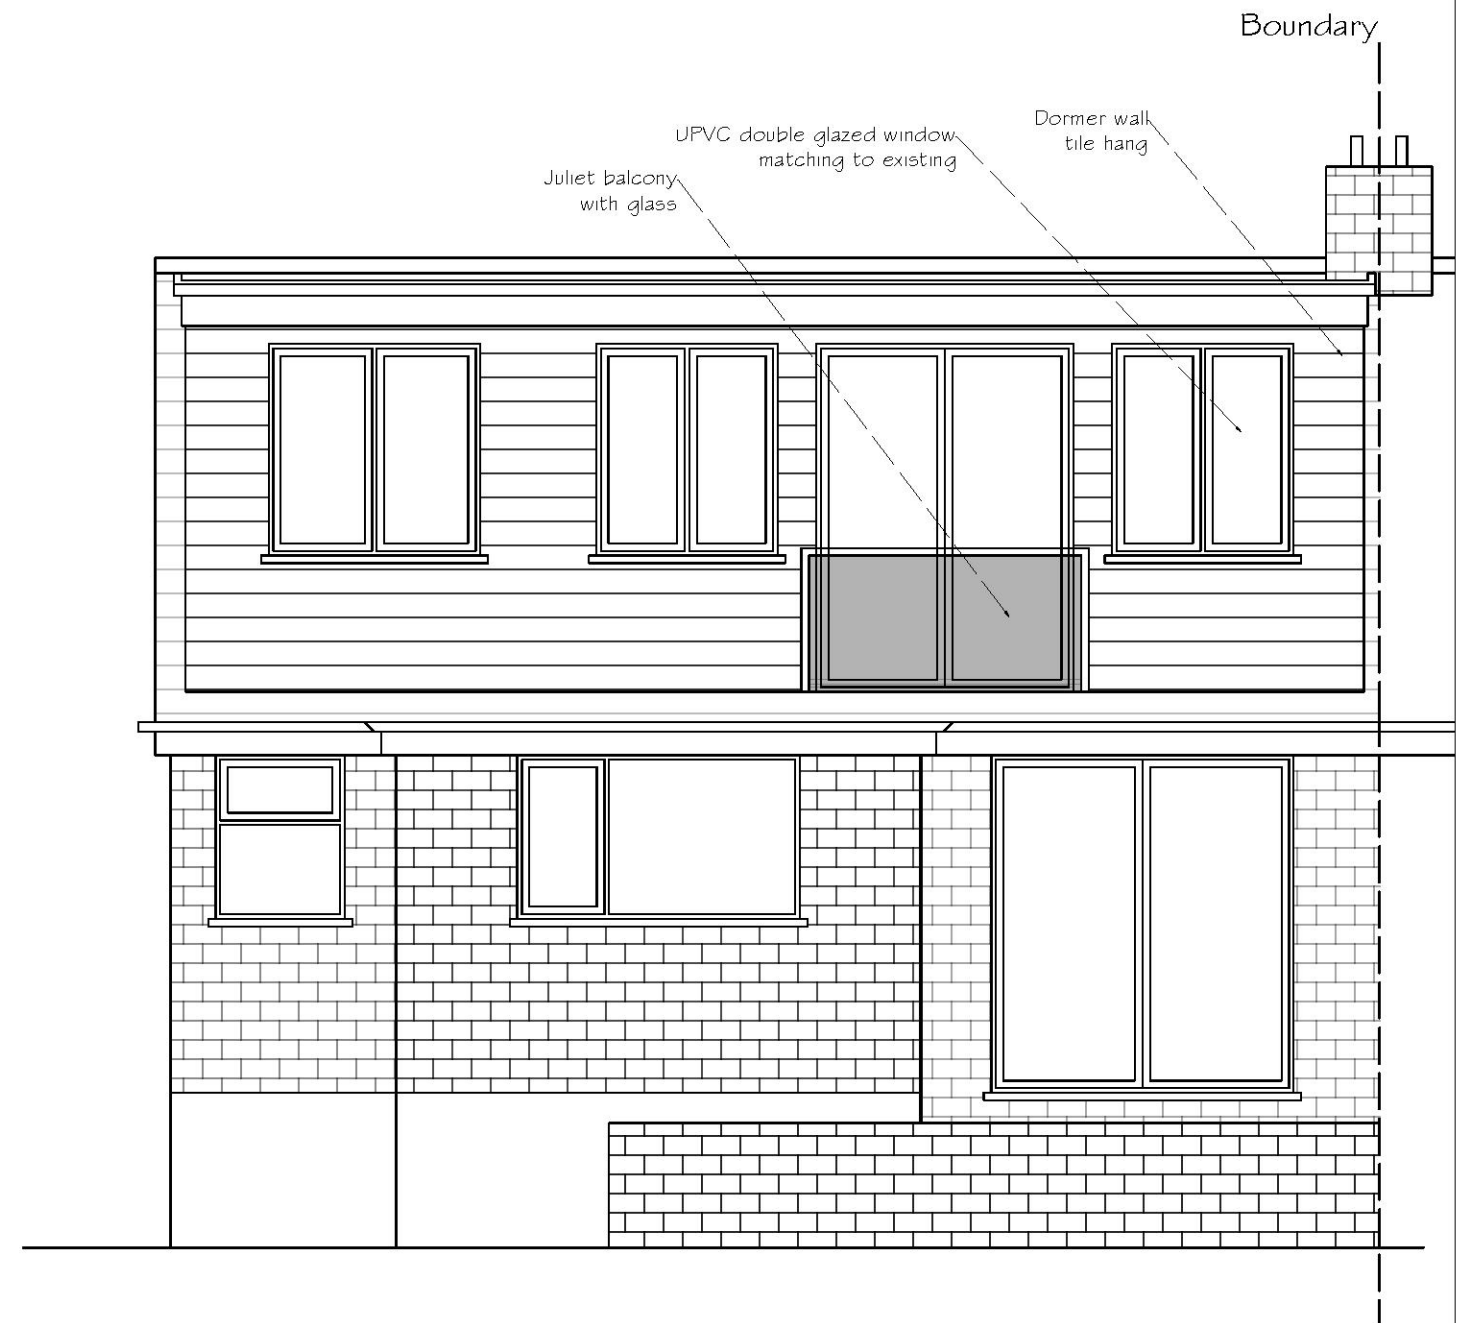

PROPOSED REAR ELEVATION

PROPERTY ADDRESS

6 Shepherds Hill
RM3 0ND

DRAWN BY:

SAM DESIGN AND PLANNING
4 Broad Road, Swanscombe, DA10 0DR
www.samdesignandplanning.co.uk
info@samdesignandplanning.co.uk
Phone: 01322839766

DATE: 22/02/2022

SCALE: 1:50 @ A3


SHEET NO: 3

DESCRIPTION:
Rear elevation

NOTE:

All dimensions and details to be checked by the builder on site before commencing the work.



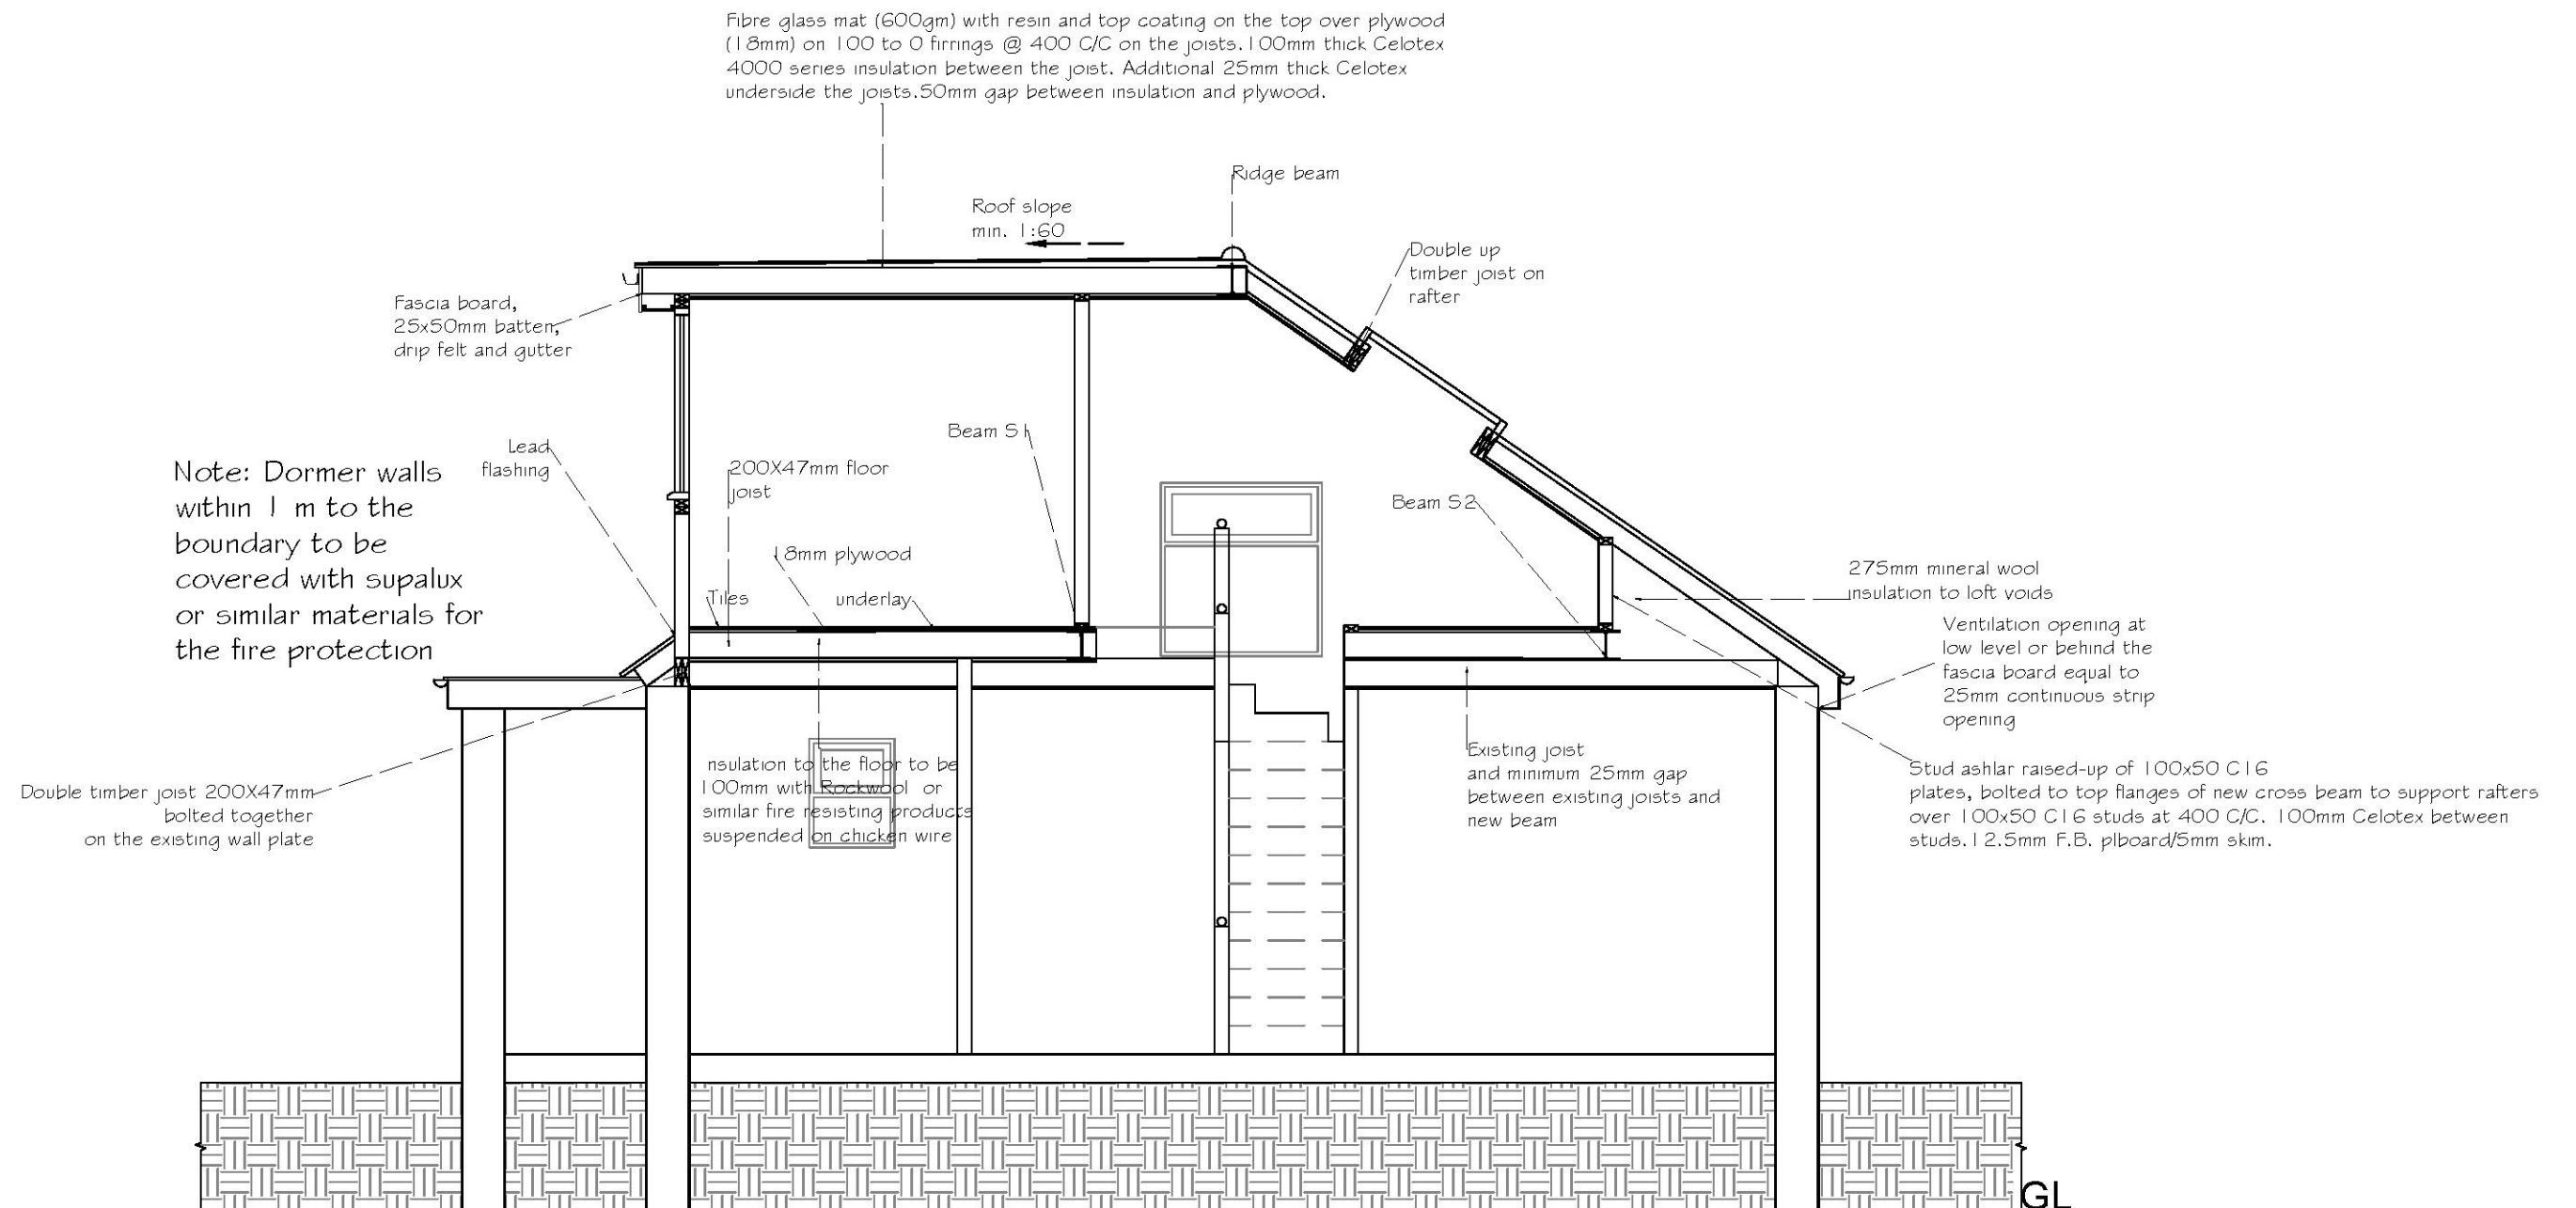

PROPOSED SECTION AA

PROPERTY ADDRESS

6 Shepherds Hill
RM3 0ND

DRAWN BY:

SAM DESIGN AND PLANNING
4 Broad Road, Swanscombe, DA10 0DR
www.samdesignandplanning.co.uk
info@samdesignandplanning.co.uk
Phone: 01322839766

DATE: 23/02/2022

SCALE: 1:50 @ A3

SHEET NO: 7

DESCRIPTION:
Section AA


NOTE:

All dimensions and details to be checked by the builder on site before commencing the work.





EXISTING SIDE ELEVATION A

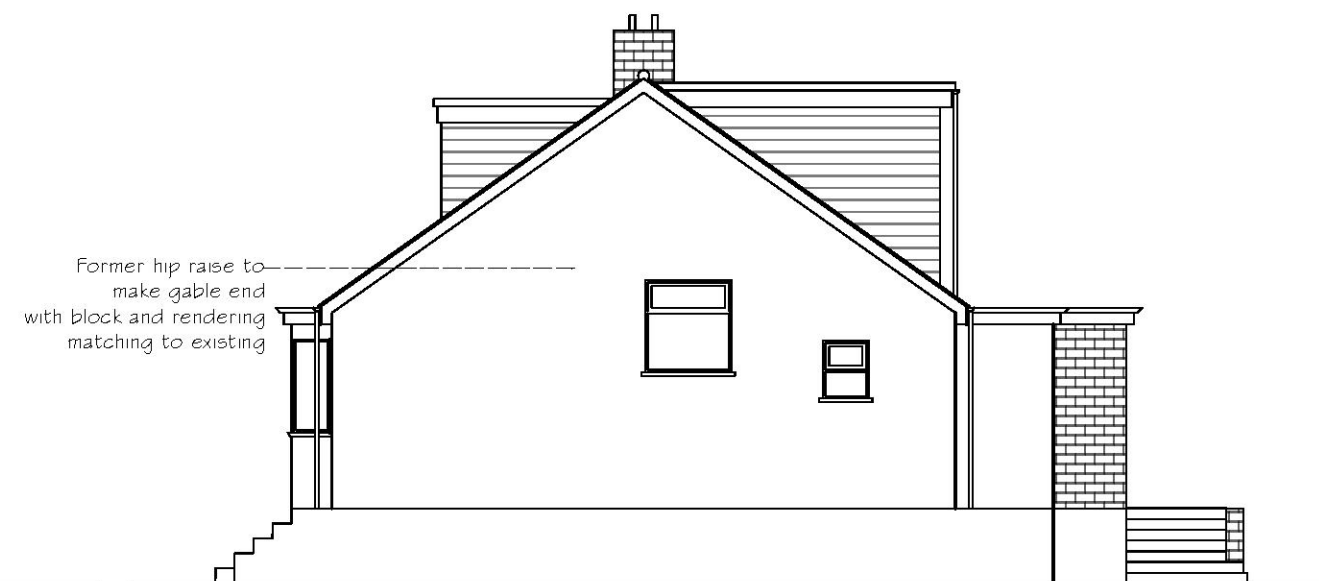

PROPOSED SIDE ELEVATION A

PROPERTY ADDRESS

6 Shepherds Hill
RM3 0ND

DRAWN BY:

SAM DESIGN AND PLANNING
4 Broad Road, Swanscombe, DA10 0DR
www.samdesignandplanning.co.uk
info@samdesignandplanning.co.uk
Phone: 01322839766

DATE: 24/02/2022

SCALE: 1:100@A3

SHEET NO: 5


DESCRIPTION:

Side elevation A

NOTE:

All dimensions and details to be checked by the builder on site before commencing the work.



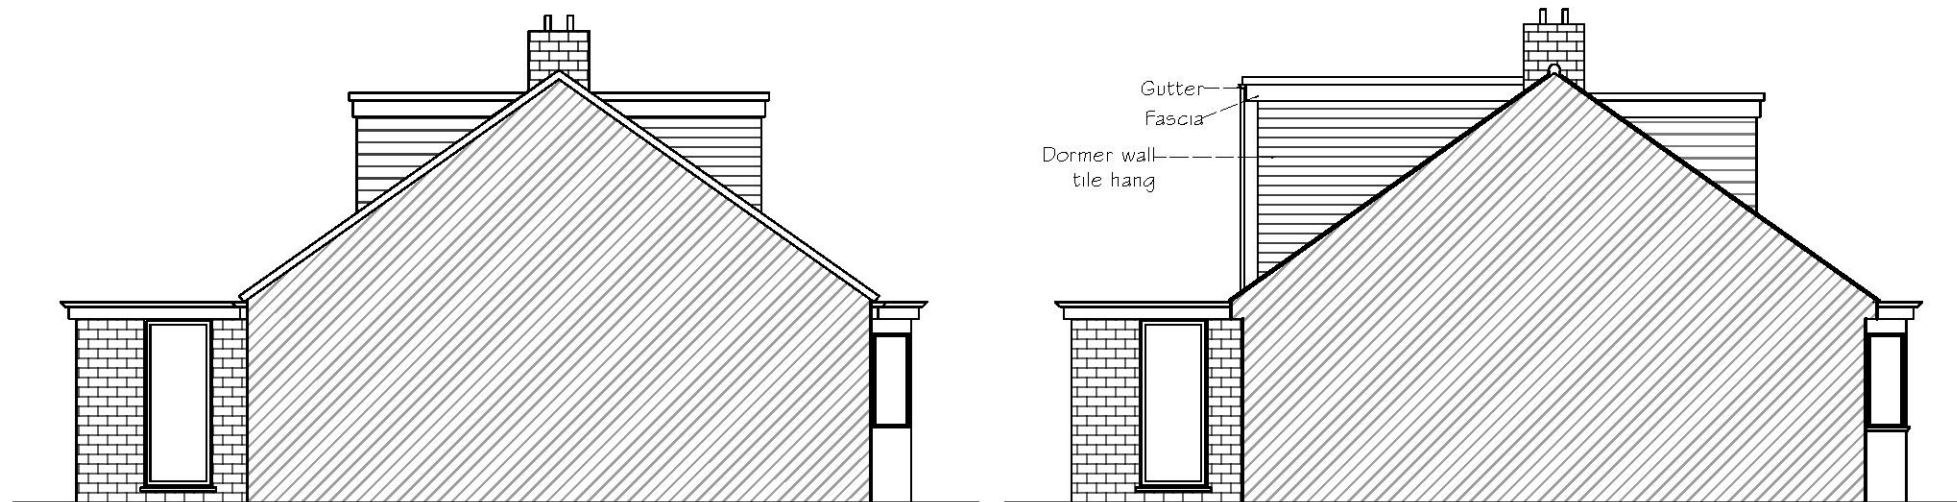

EXISTING SIDE ELEVATION B

PROPOSED SIDE ELEVATION B

PROPERTY ADDRESS

6 Shepherds Hill
RM3 0ND

DRAWN BY:

SAM DESIGN AND PLANNING
4 Broad Road, Swanscombe, DA10 0DR
www.samdesignandplanning.co.uk
info@samdesignandplanning.co.uk
Phone: 01322839766

DATE: 24/02/2022

SCALE: 1:100@A3

SHEET NO: 6

DESCRIPTION:
Side elevation B

NOTE:

All dimensions and details to be
checked by the builder on site
before commencing the work.

