



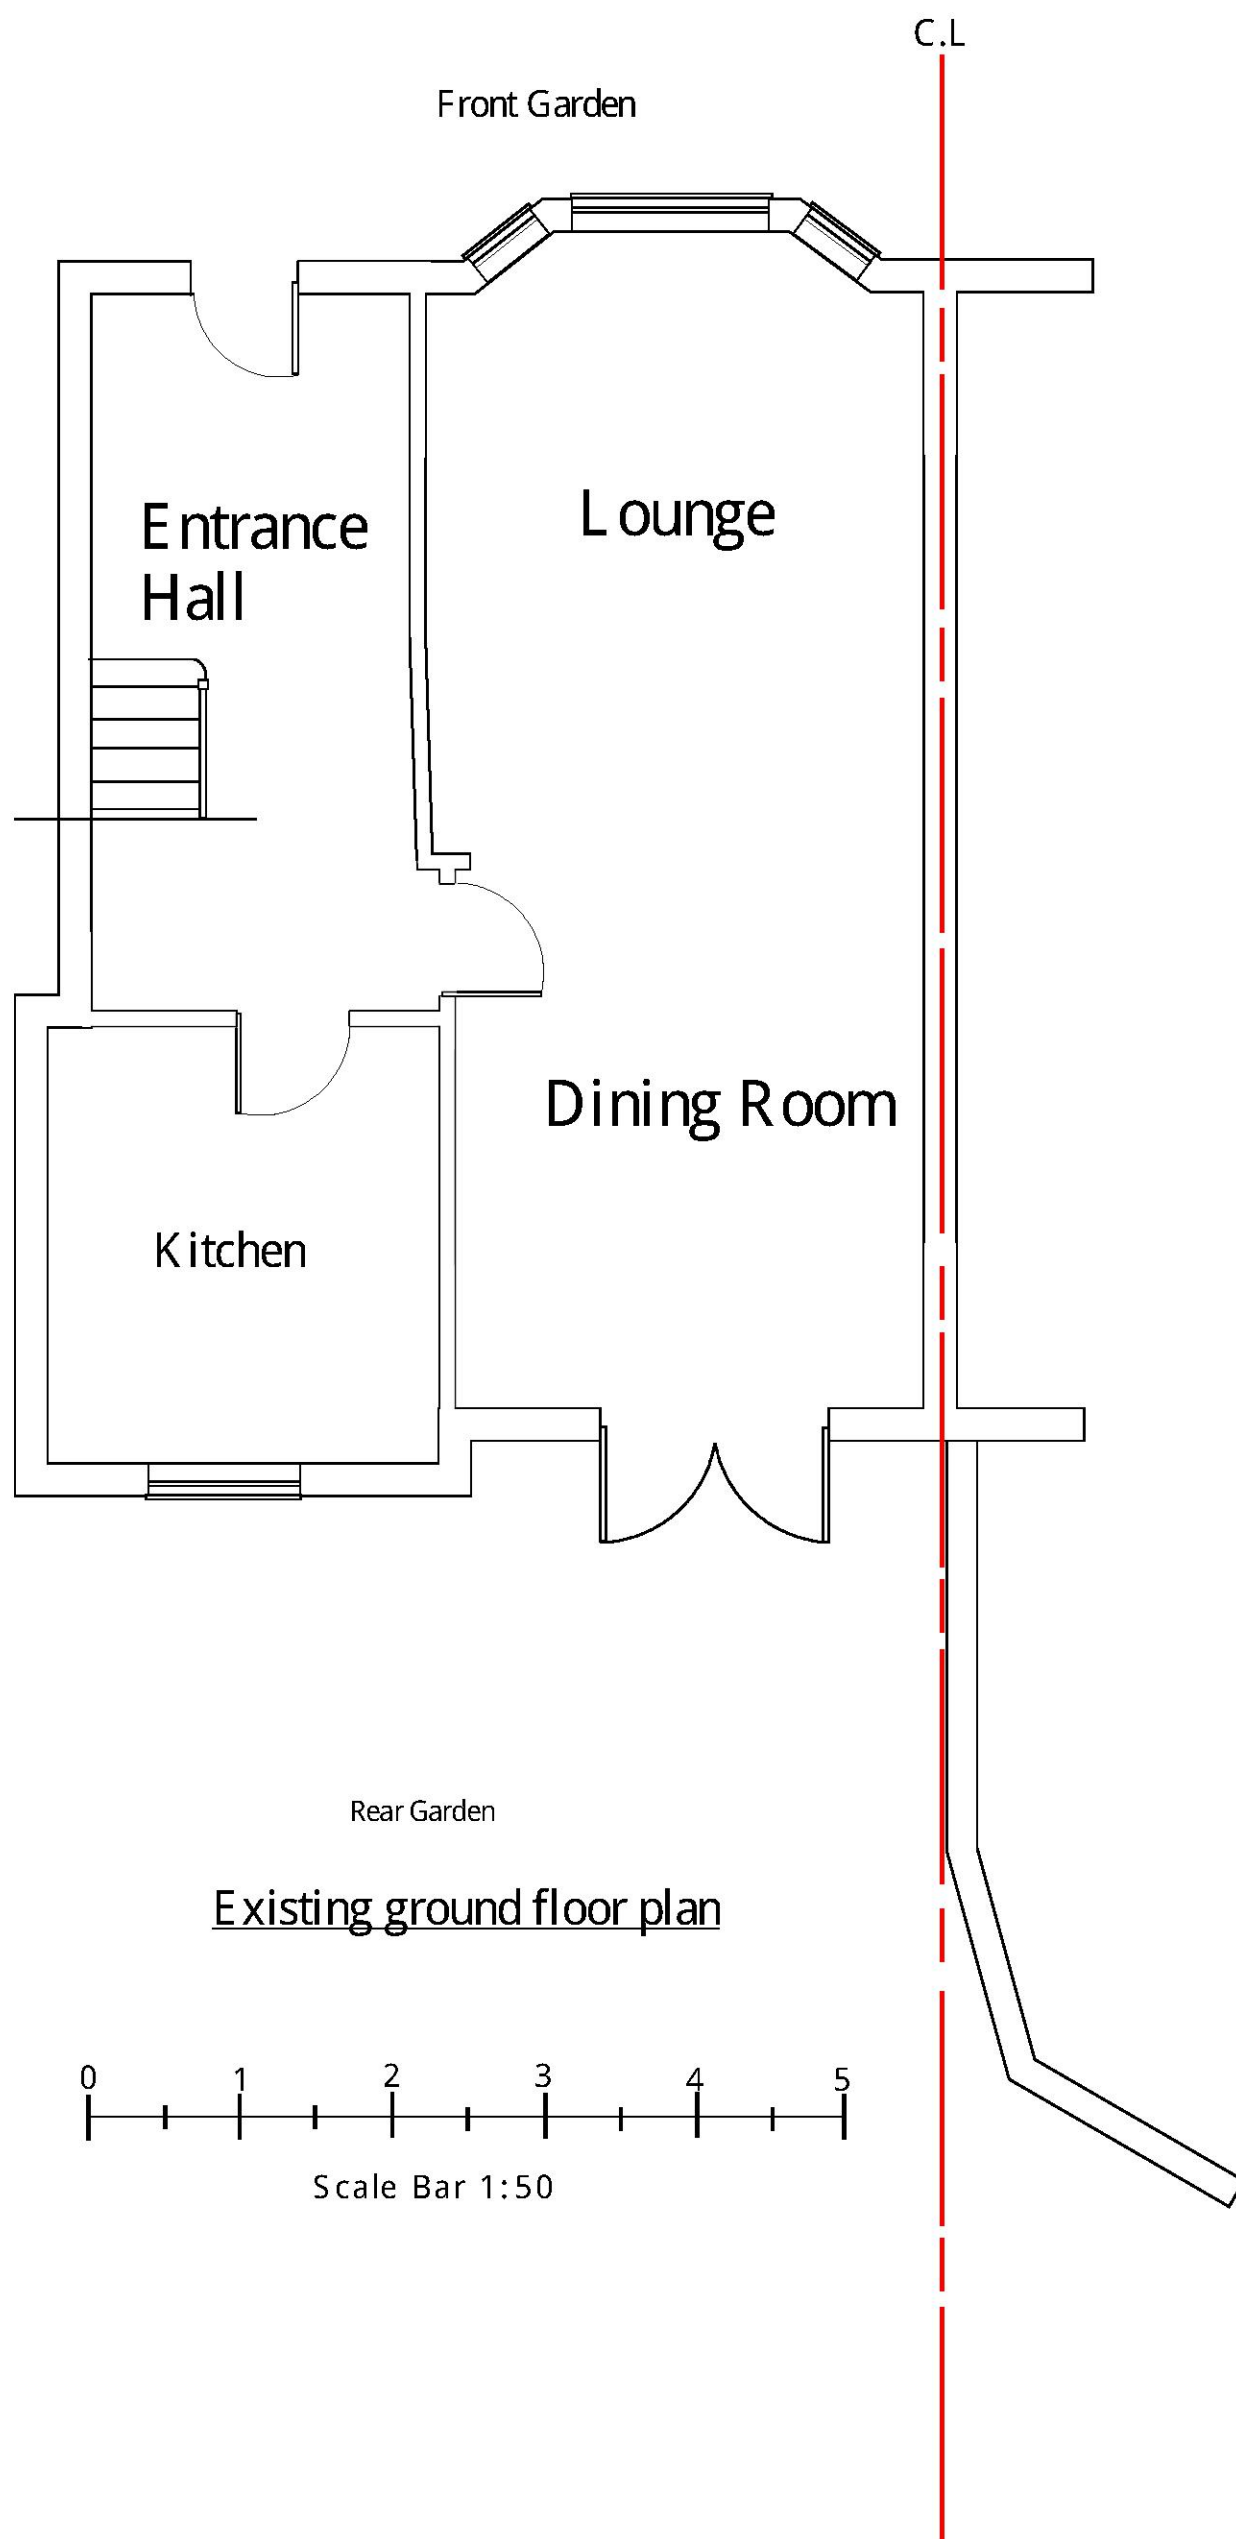



Title: 27 Hacton Lane Romford RM12 6PH	
Date: 12/2/2022	Sheet: HK/01
Scale: 1:50 @ A3	

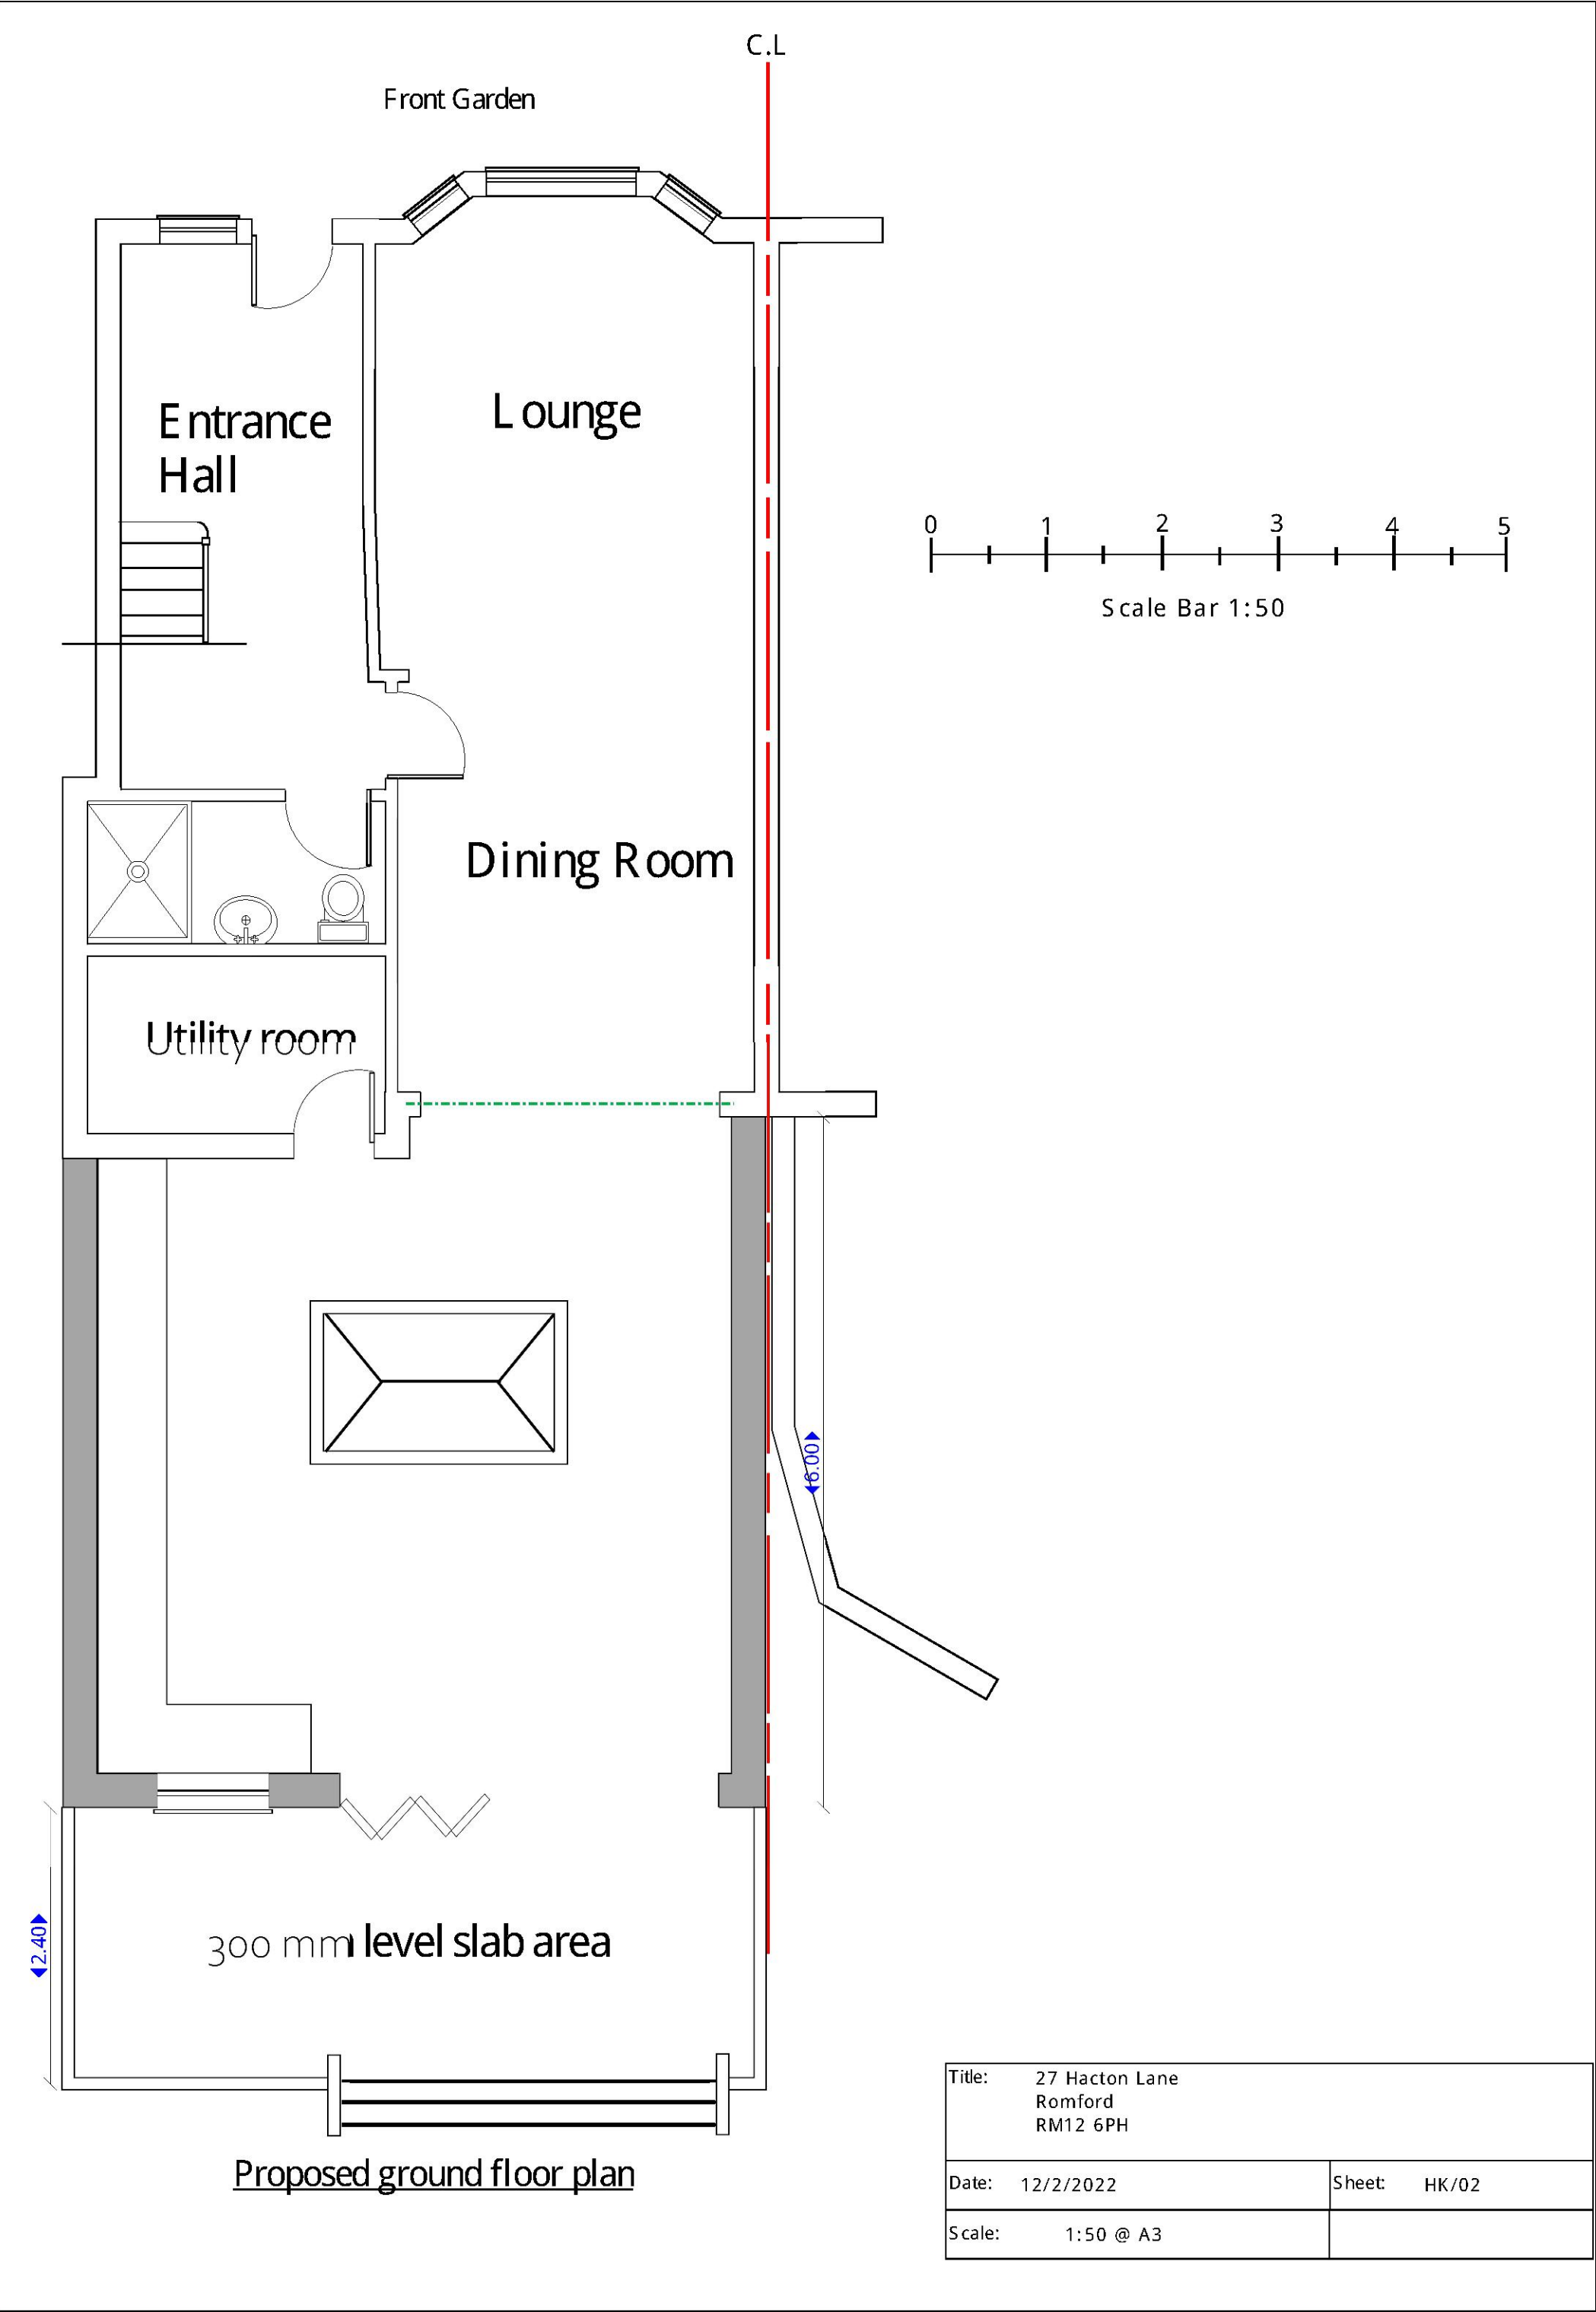


27Hacton Lane., Romford, RM12 6PH
Existing block plan scale 1:500 @ A3

27, Hacton Lane, Hornchurch, Havering, RM12 6PH

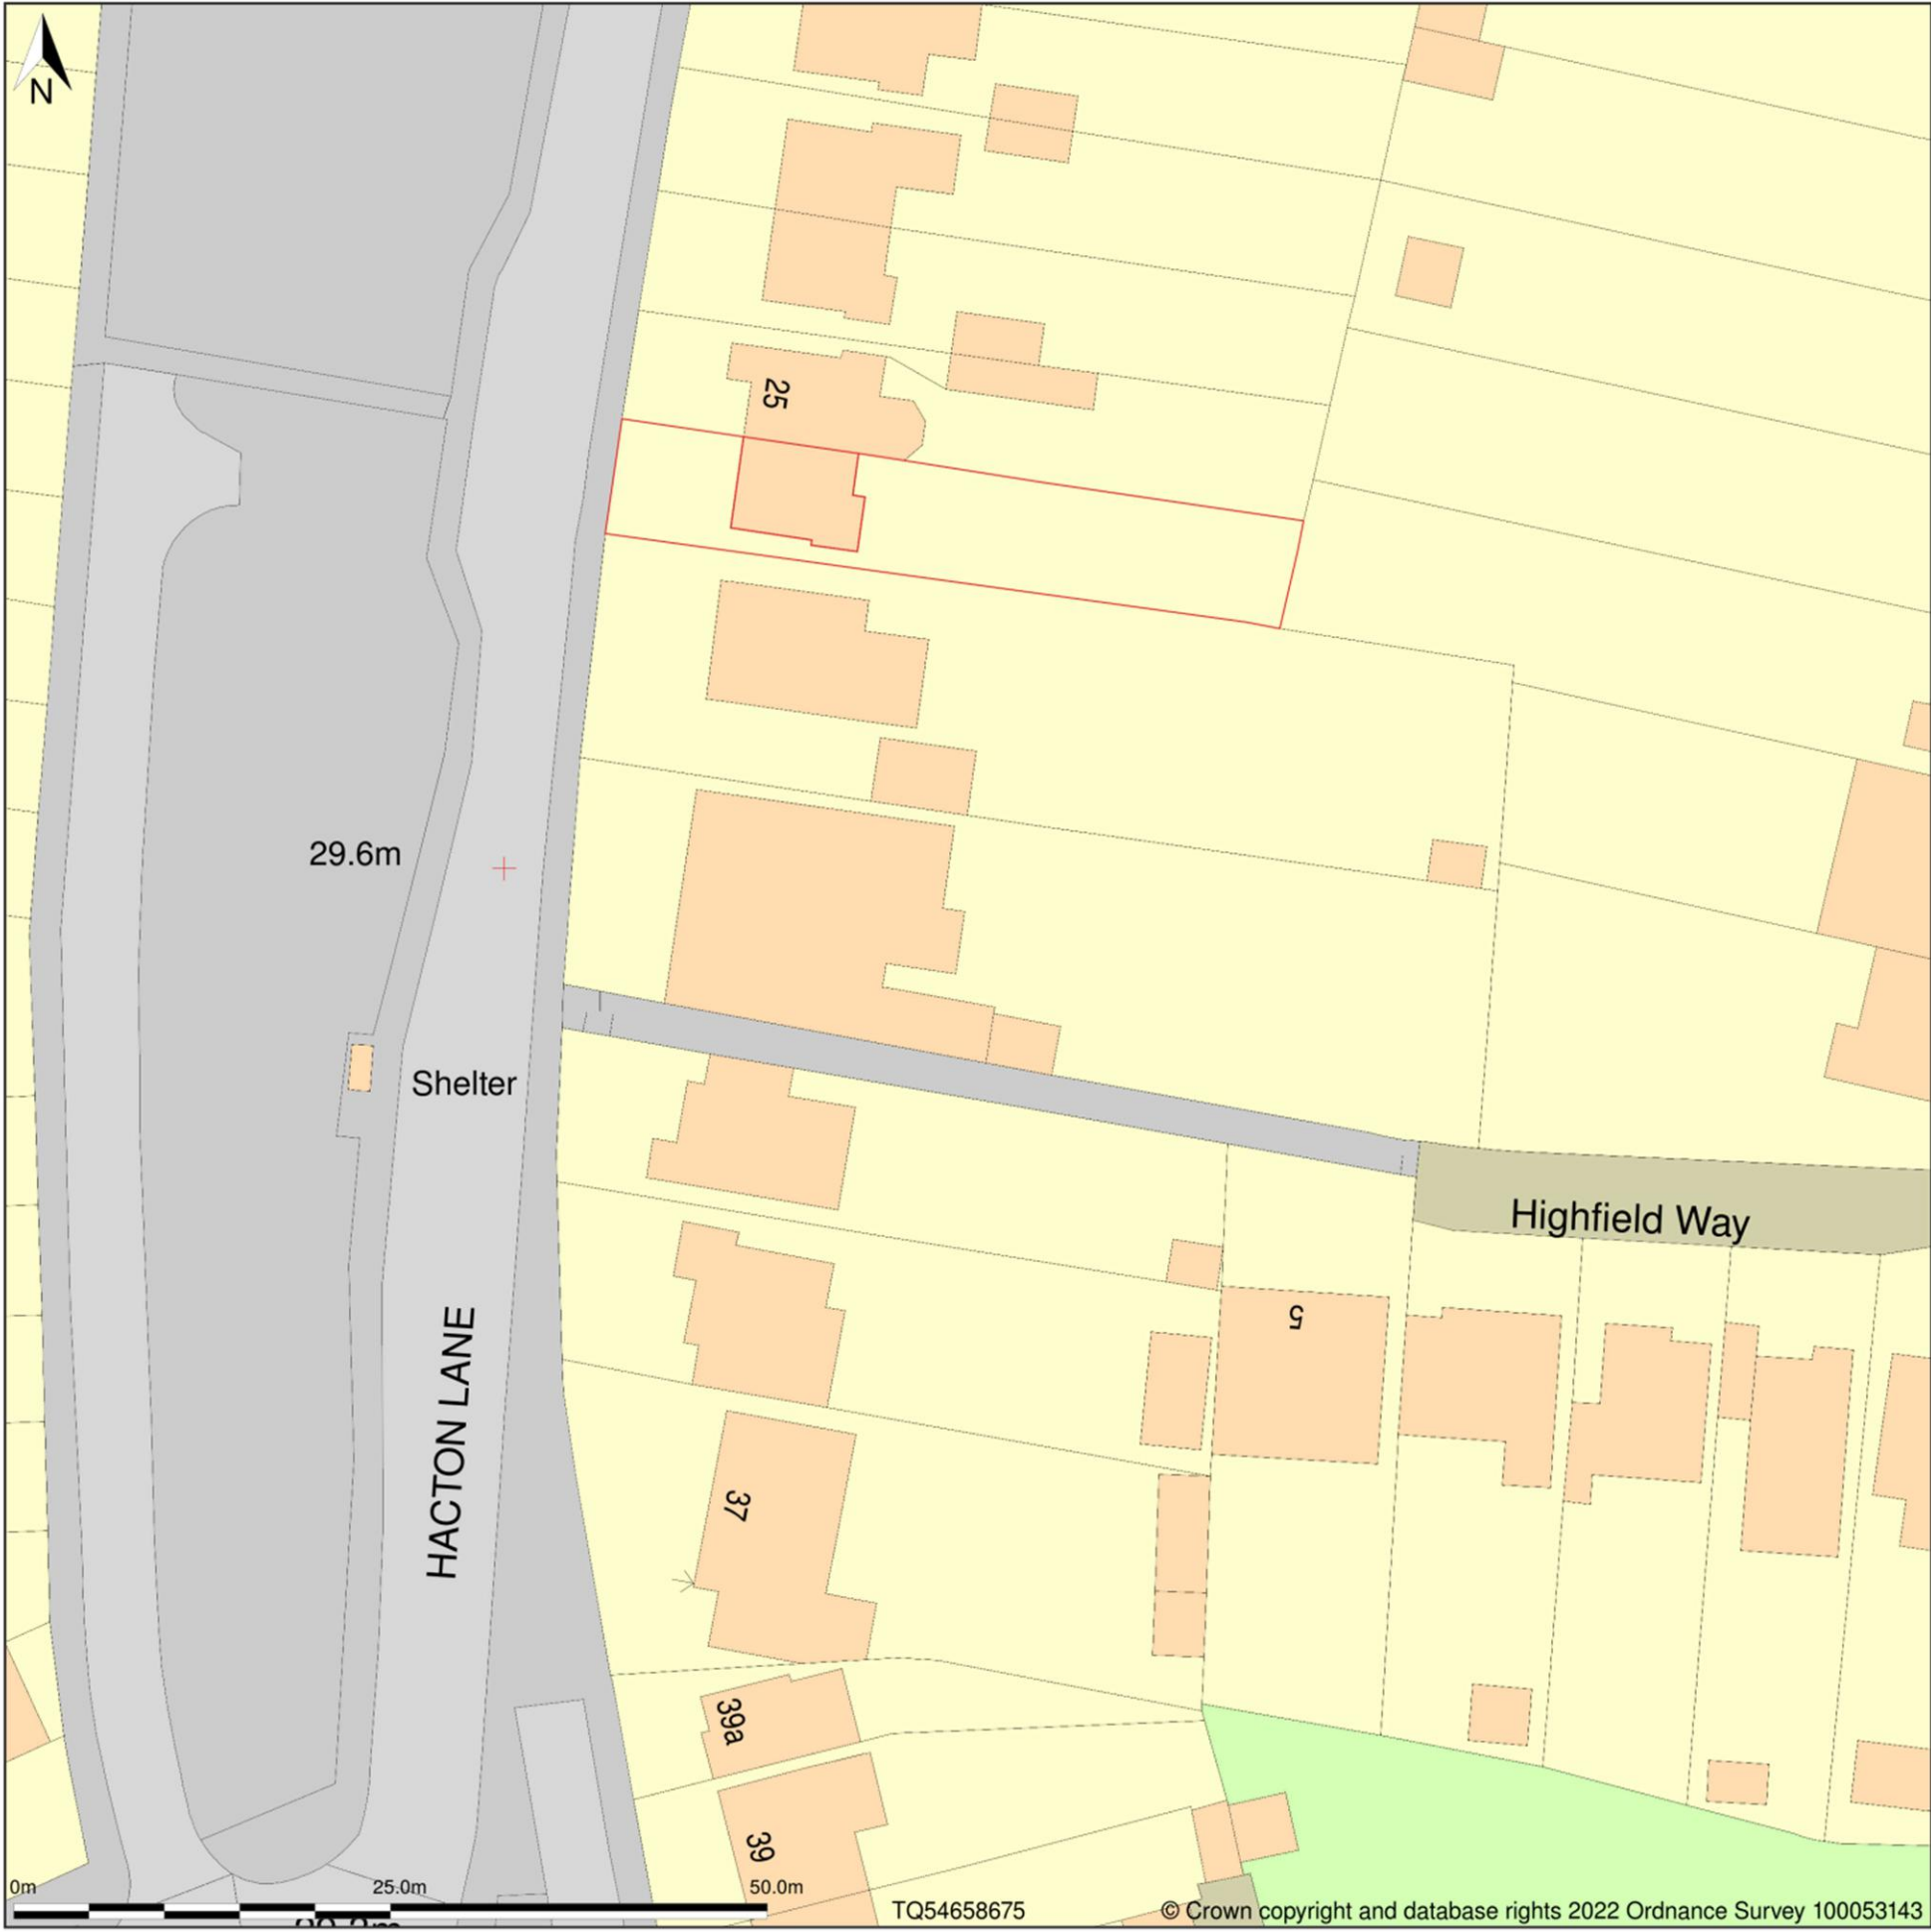


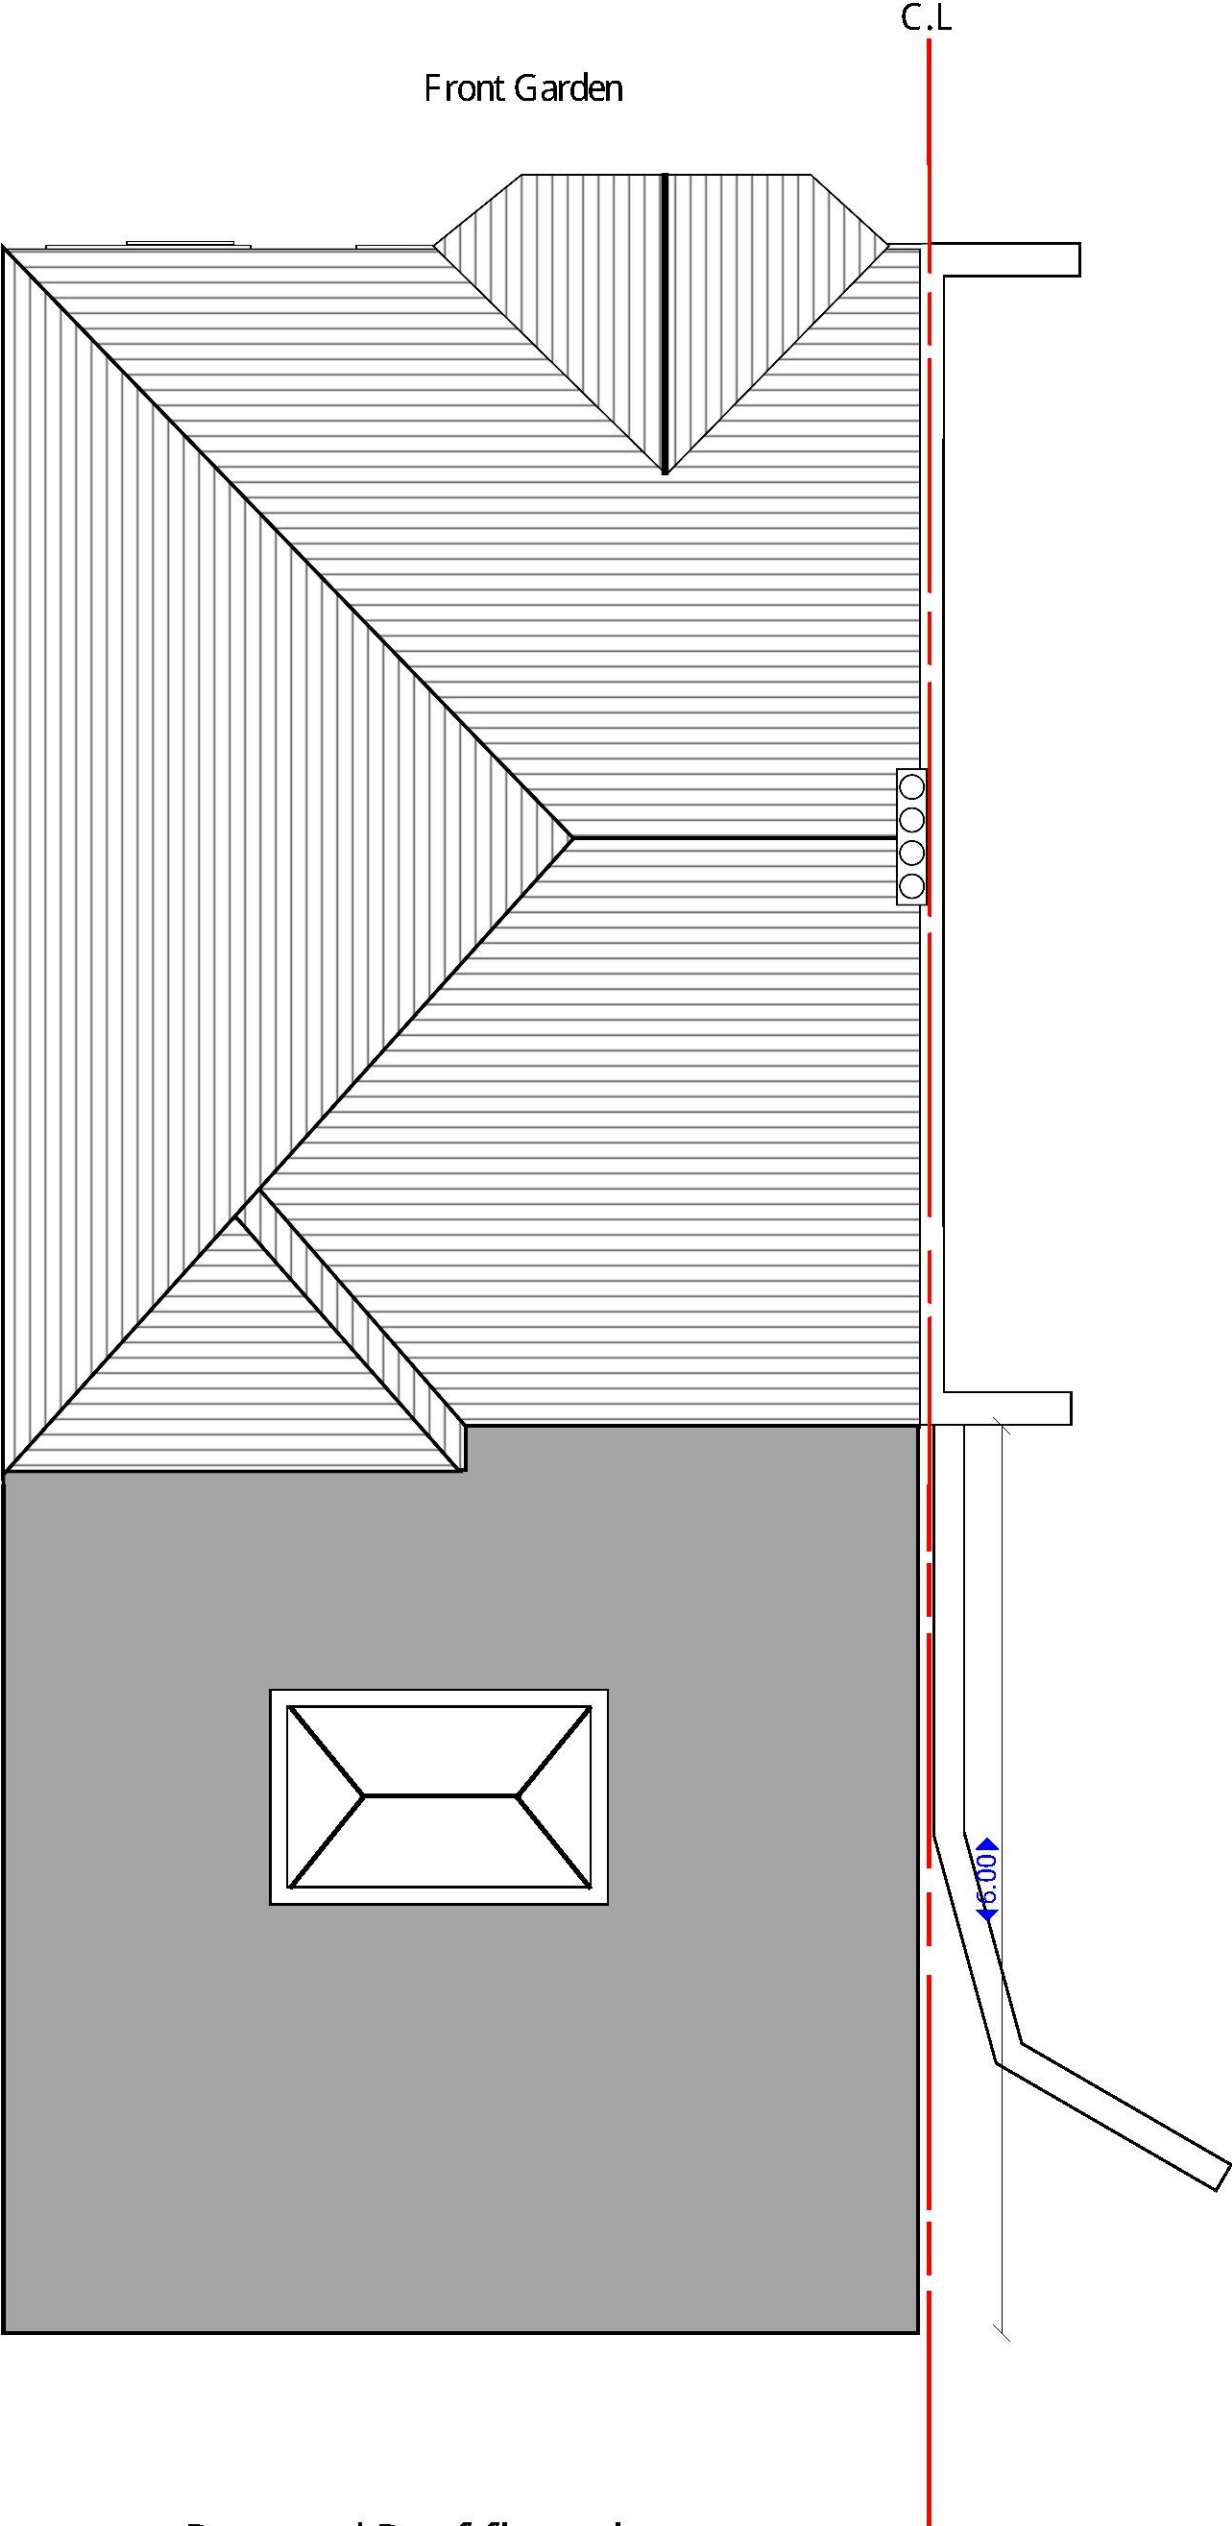

Proposed Roof floor plan

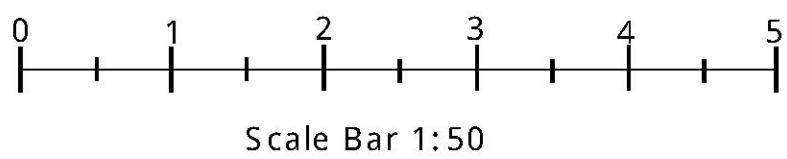


Title: 27 Hacton Lane Romford RM12 6PH	
Date: 20/6/2022	Sheet: HK/04A
Scale: 1:50 @ A3	

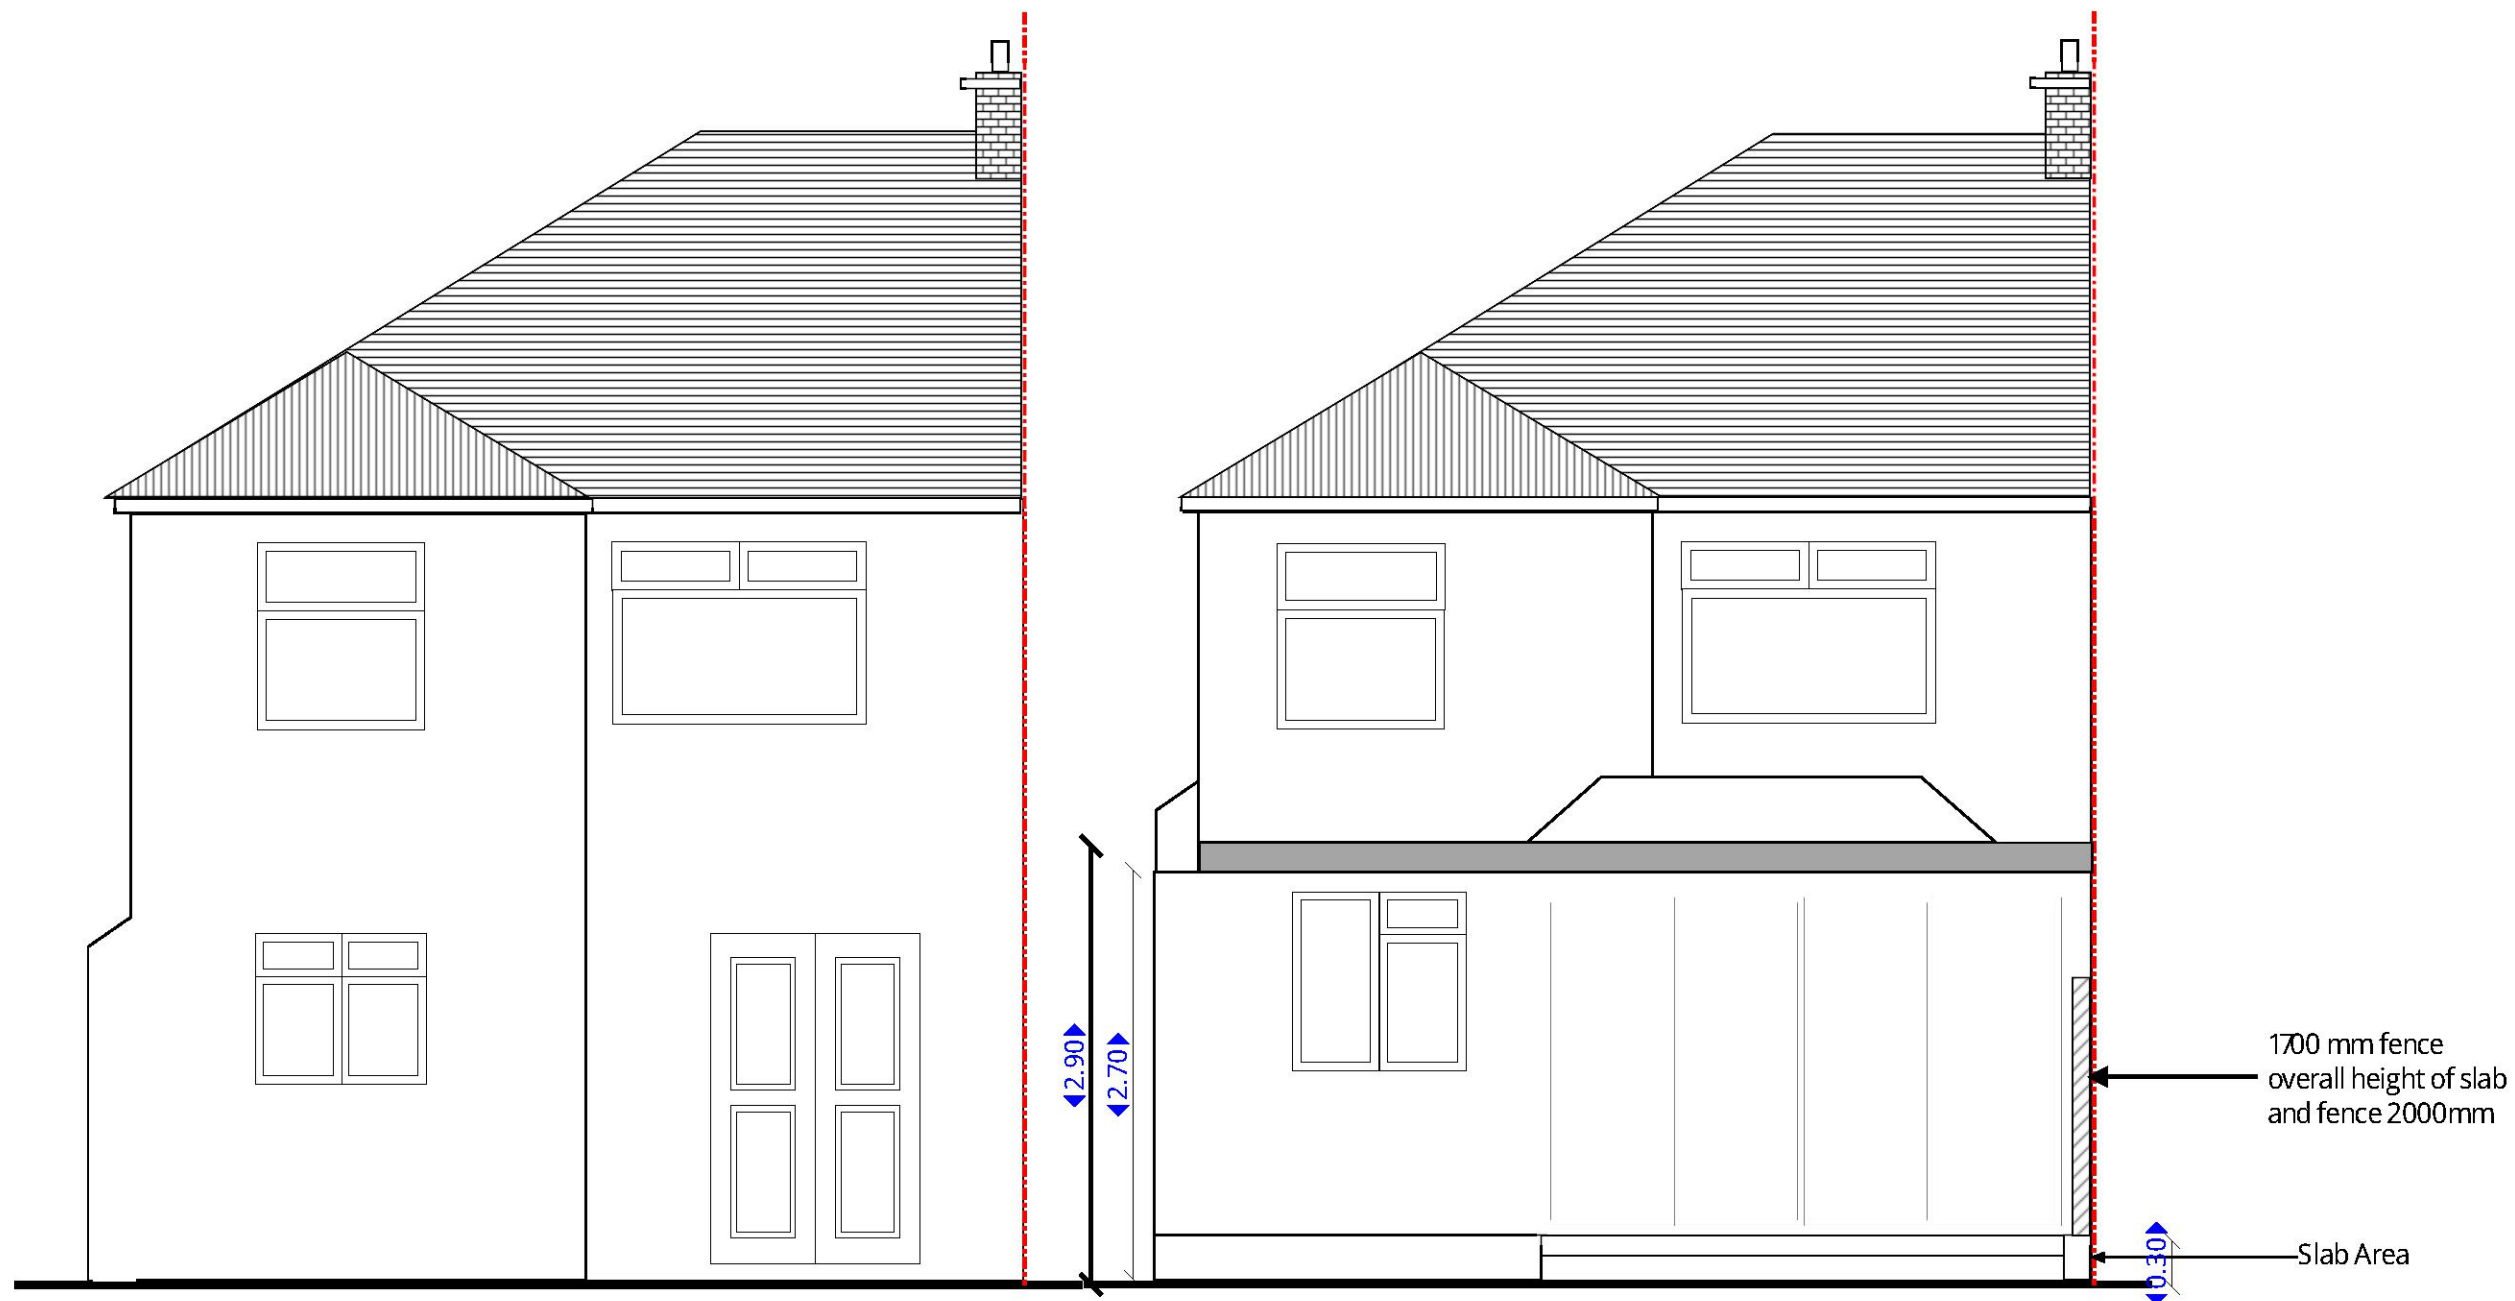


Existing Rear Elevation

Proposed Rear Elevation

 


Scale Bar 1:50


Title: 27 Hacton Lane Romford RM12 6PH	
Date: 20/6/2022	Sheet: HK/05C
Scale: 1:50 @ A3	

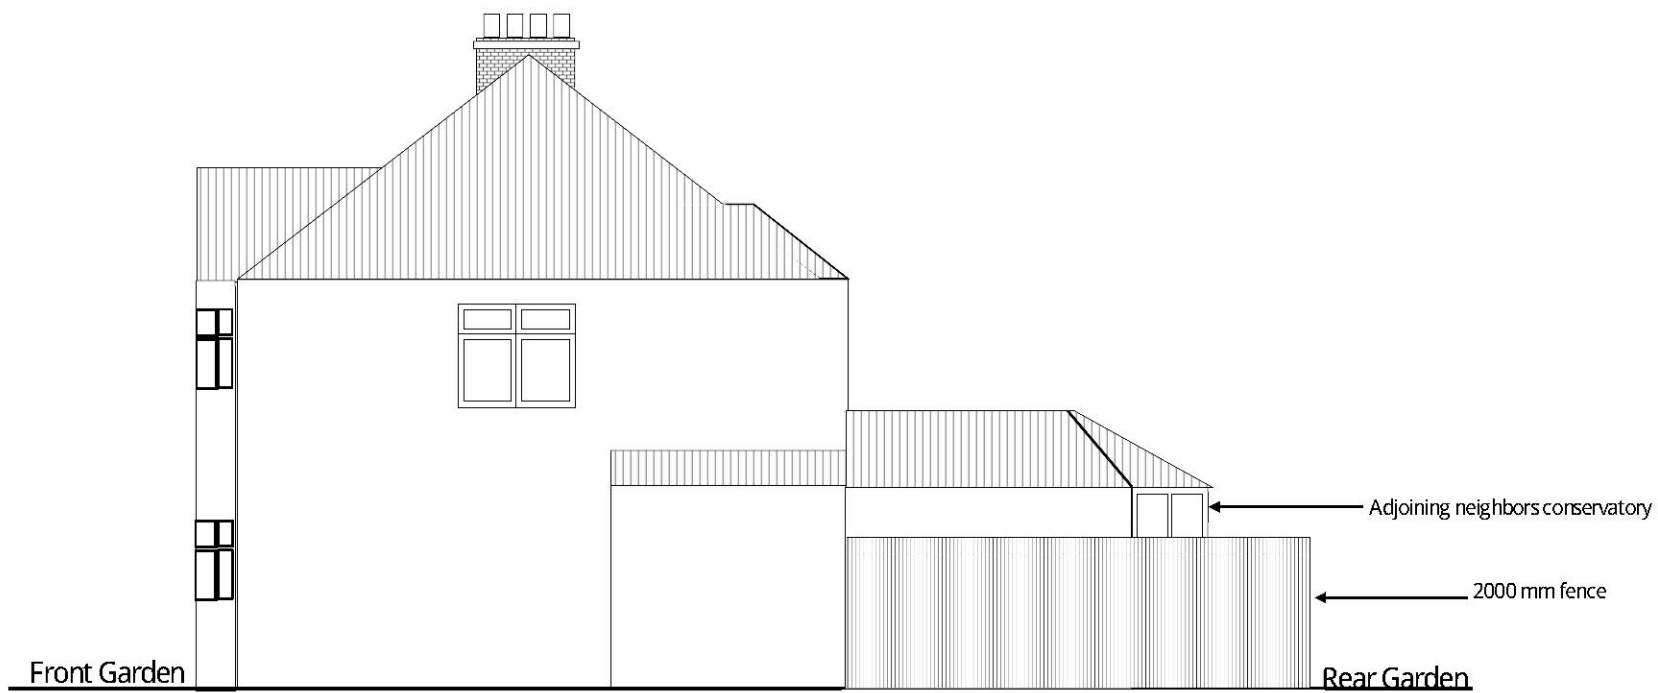


Existing Side Elevation A

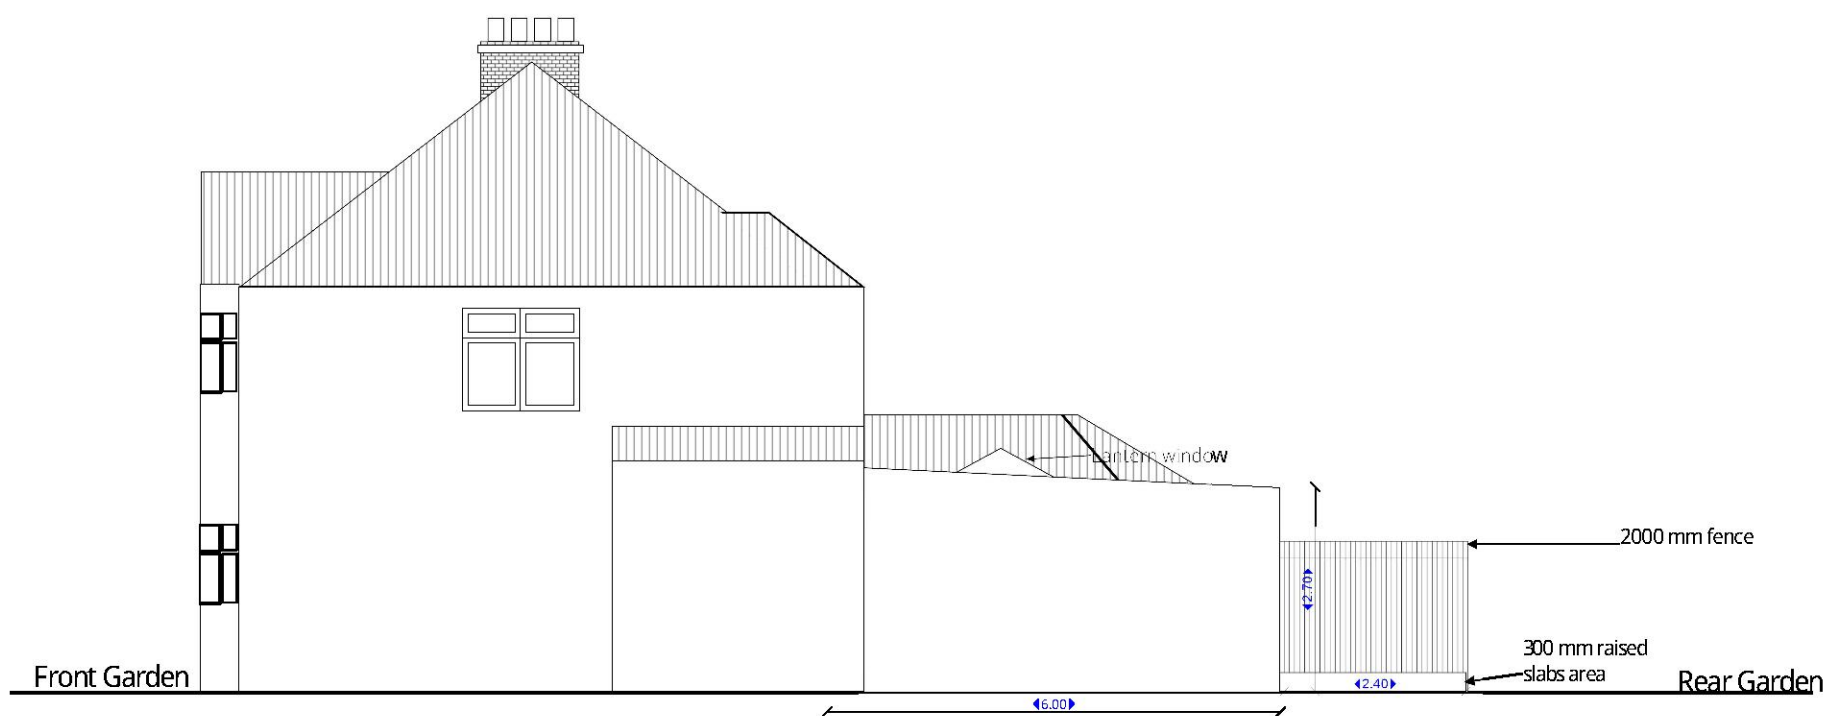

Proposed Side Elevation A

 

Title: 27 Hacton Lane Romford RM12 6PH	
Date: 20/6/2022	Sheet: HK/07C
Scale: 1:100 @ A3	

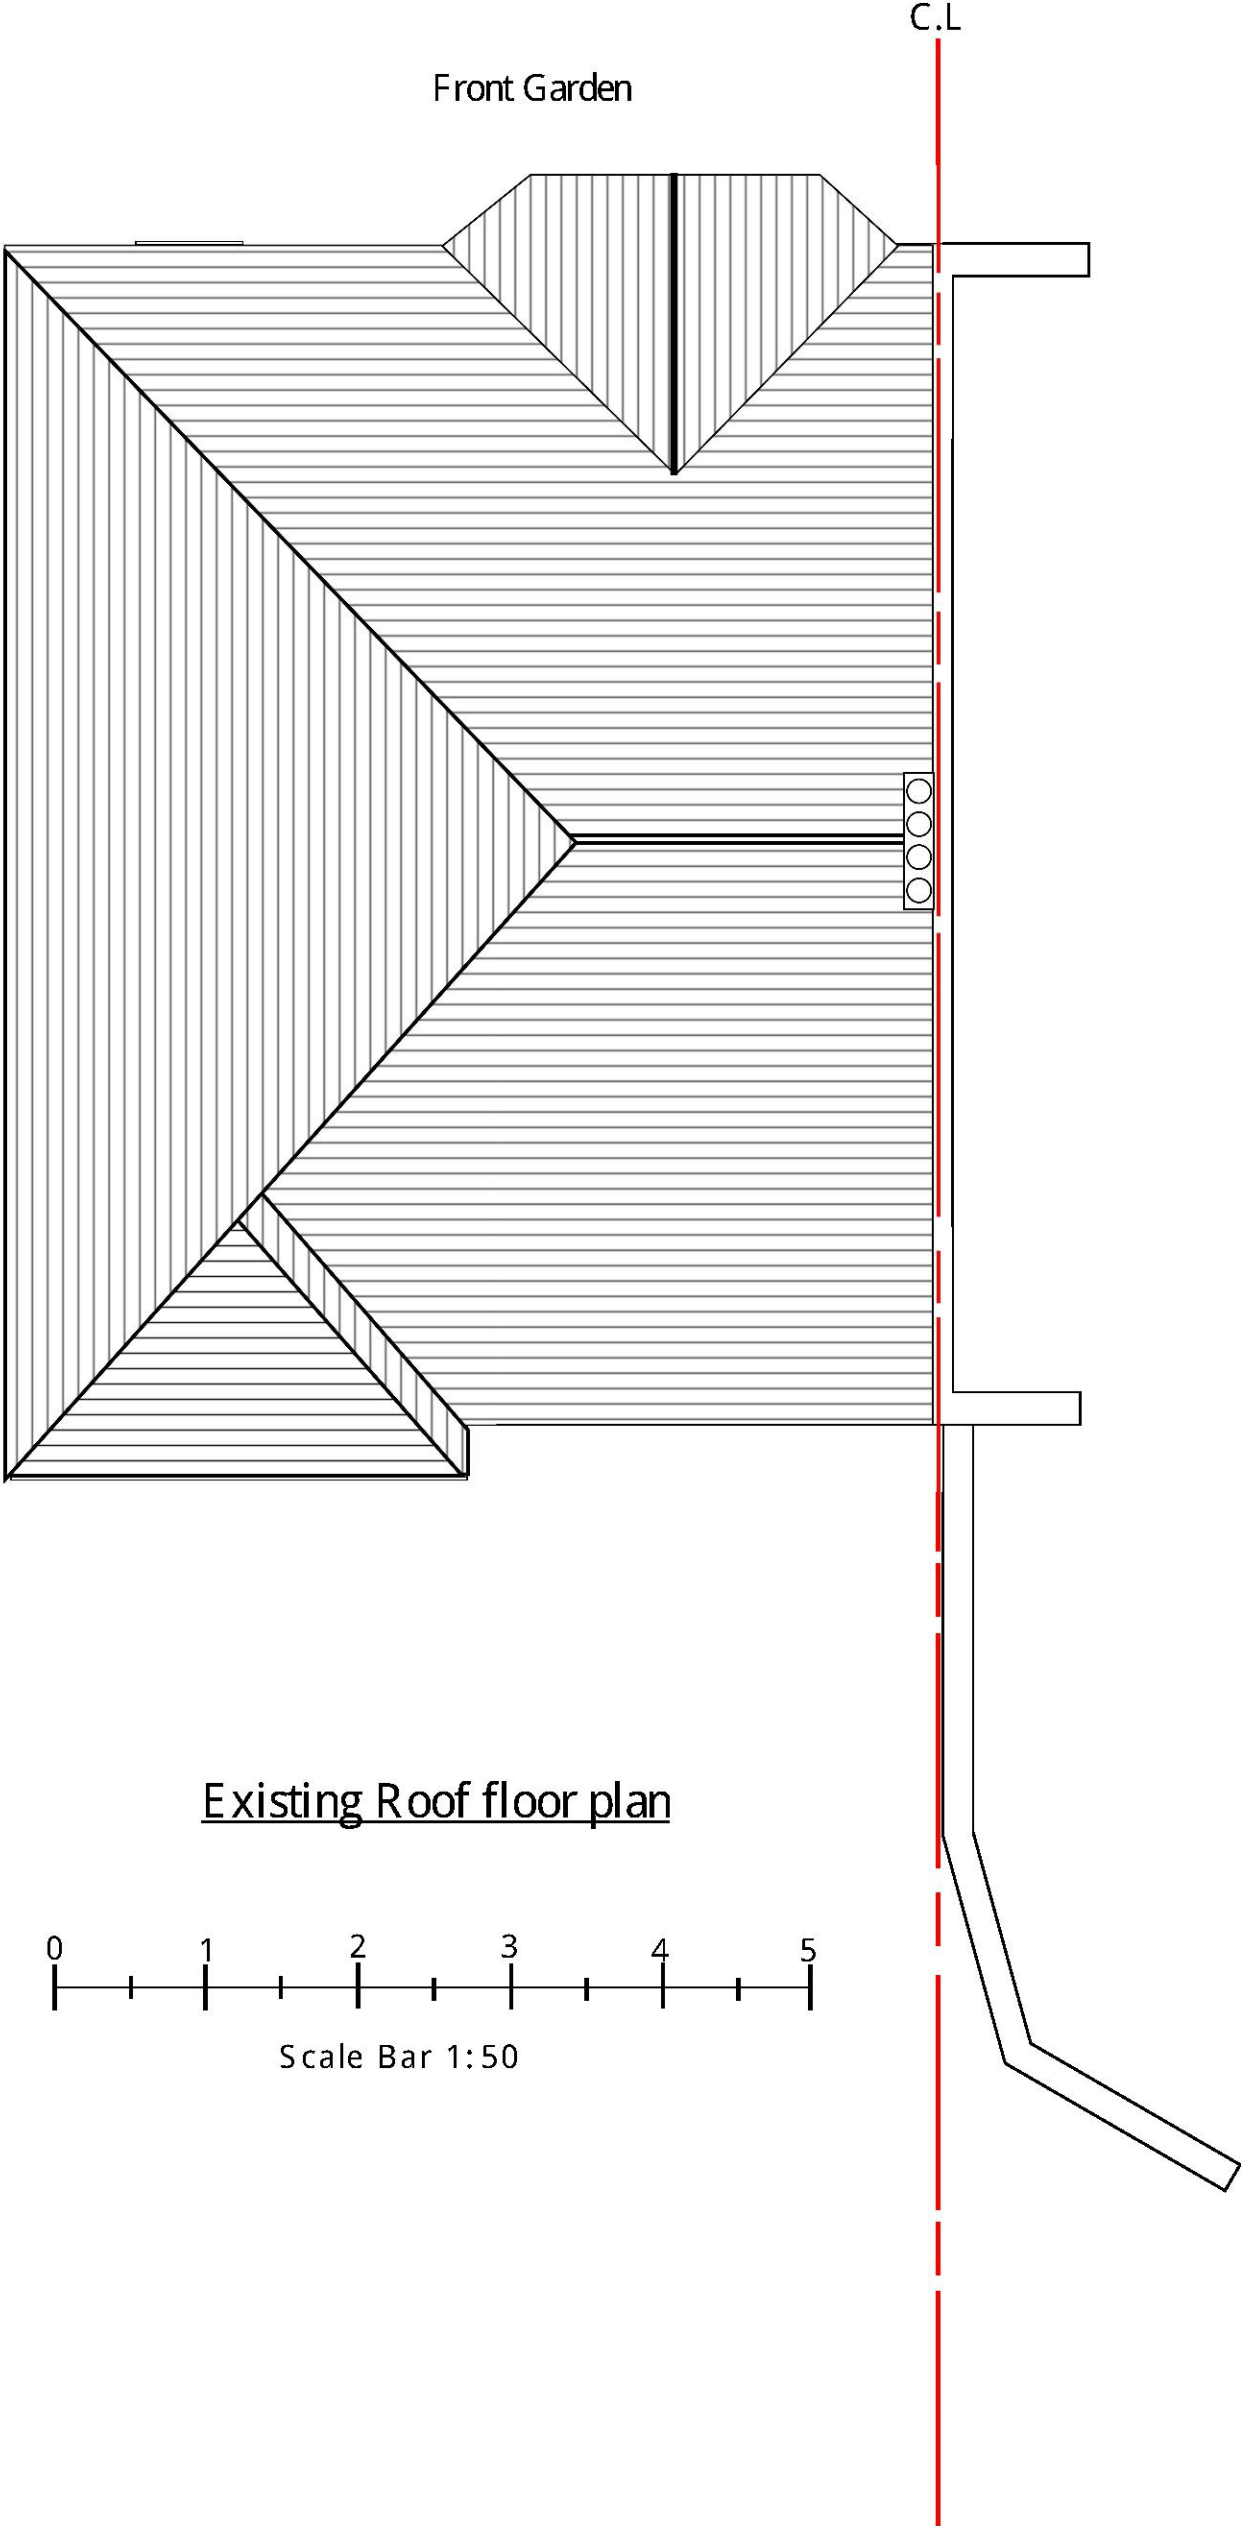

Title: 27 Hacton Lane Romford RM12 6PH	
Date: 20/6/2022	Sheet: HK/03A
Scale: 1:50 @ A3	

