





Ingleton Wood LLP shall have no liability to the Employer arising out of any unauthorized modification or amendment to, or any transmission, copy or use of the material, or any proprietary work contained therein, by the Employer, Other Project Team Member, or any other third party.

All dimensions are to be checked and verified on-site by the Main Contractor prior to commencement; any discrepancies are to be reported to the Contract Administrator.

This drawing is to be read in conjunction with all other relevant drawings and specifications

Do Not Scale © Ingleton Wood LLP

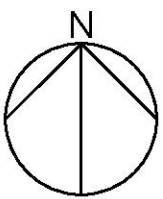 



- Key:
- Site Boundary
 - Area of Works
 - Lighting Zone
 - Streetlight

P01	Issued for Planning	18/03/22	BA	SA
Rev	Description	Date	Chk	Apr
Project No:	Scale @ A2:	Drawn By:		
602187	1:500	BA		

Ingleton Wood

Property and Construction Consultants
Issuing office: Blierley
T: 01277 637800
www.ingletonwood.co.uk

Vision, form and function		
Project: Queens Hospital Streetlighting Queens Hospital Rom Valley Way, Romford, RM7 0AG		
Client: Sodexo		
Title: Proposed Site Plan		
Drawing Number: SXOQSL-IWD-XX-00-DR-A-2400		
Status: D5	Purpose of Issue: Planning	Revision: P01

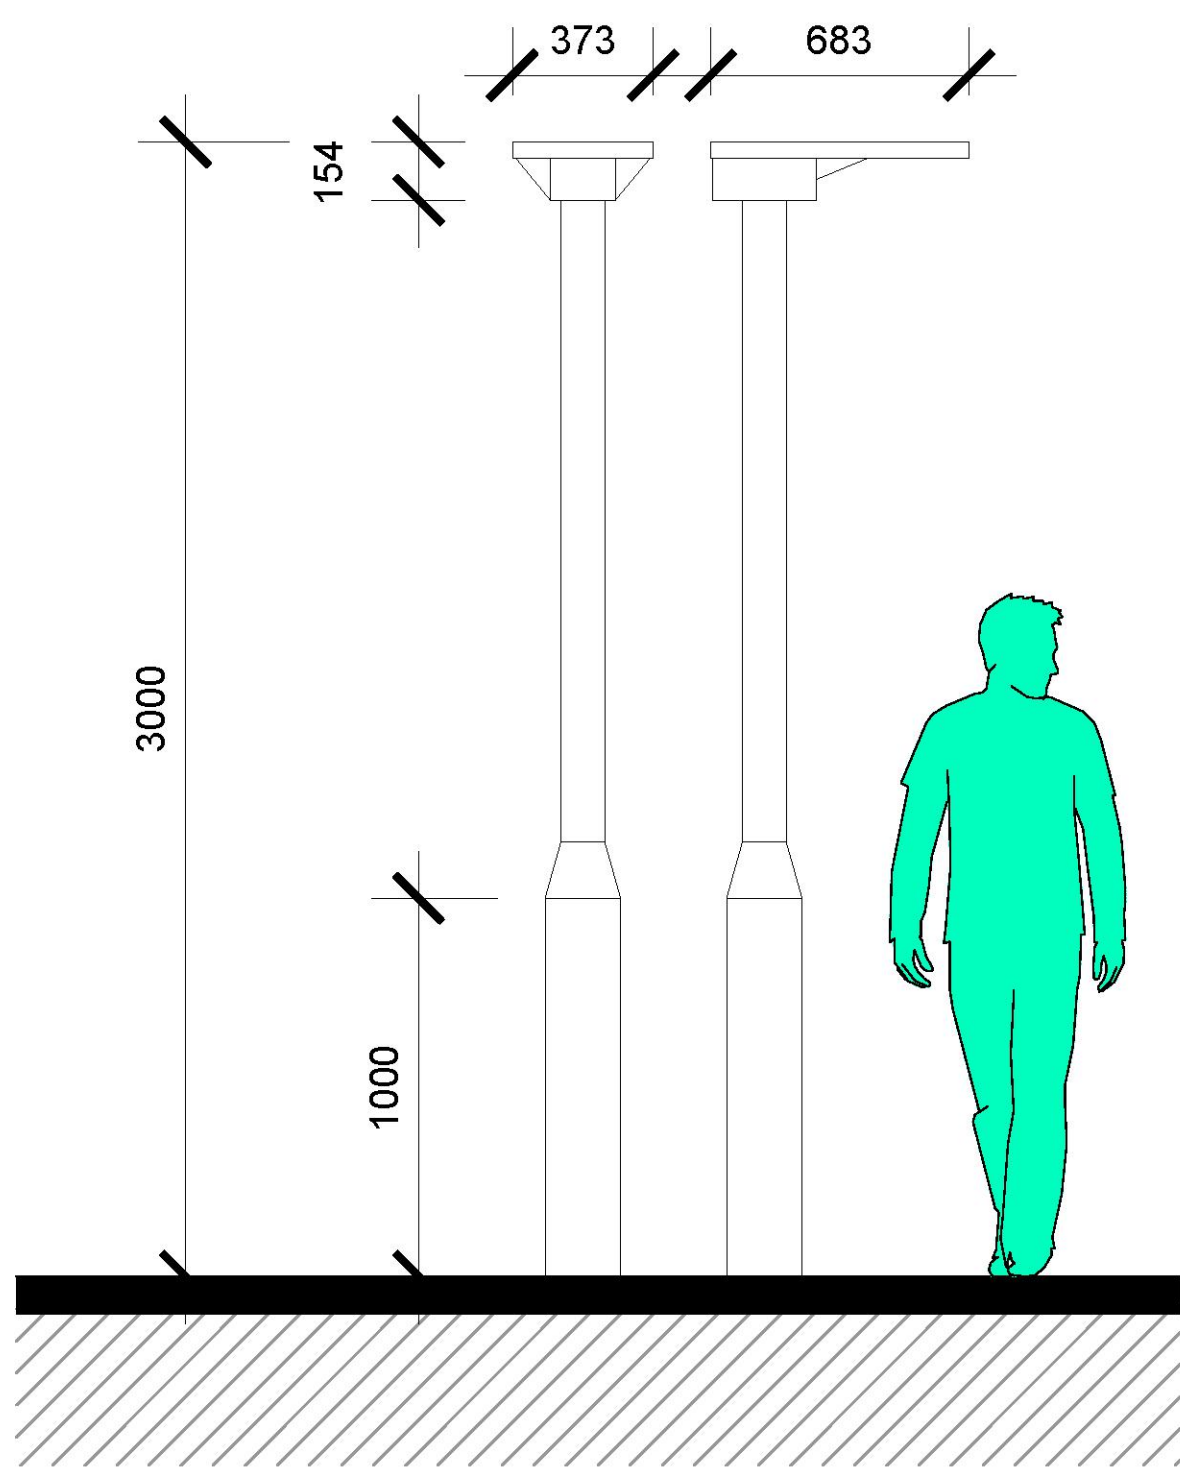 

					Project: Queens Hospital Steetlighting Queens Hospital, Rom Valley Way, Romford, RM7 0AG			Title: Proposed Elevations		
P01 Issued for Planning					18/03/22			Drawing Number: SXOQSL - IWD - XX - XX - DR - A - 3000		
Rev Description					Date			Status: Purpose of Issue: Revision:		
Project No: 602187					Scale @ A3: 1:20			D5 Planning P01		
Drawn By: BA					Client: Sodexo					

Ingleton
Wood

Property and Construction
Consultants
Issuing office: Billericay
T: 01277 637800
www.ingletonwood.co.uk

Vision, form and function