



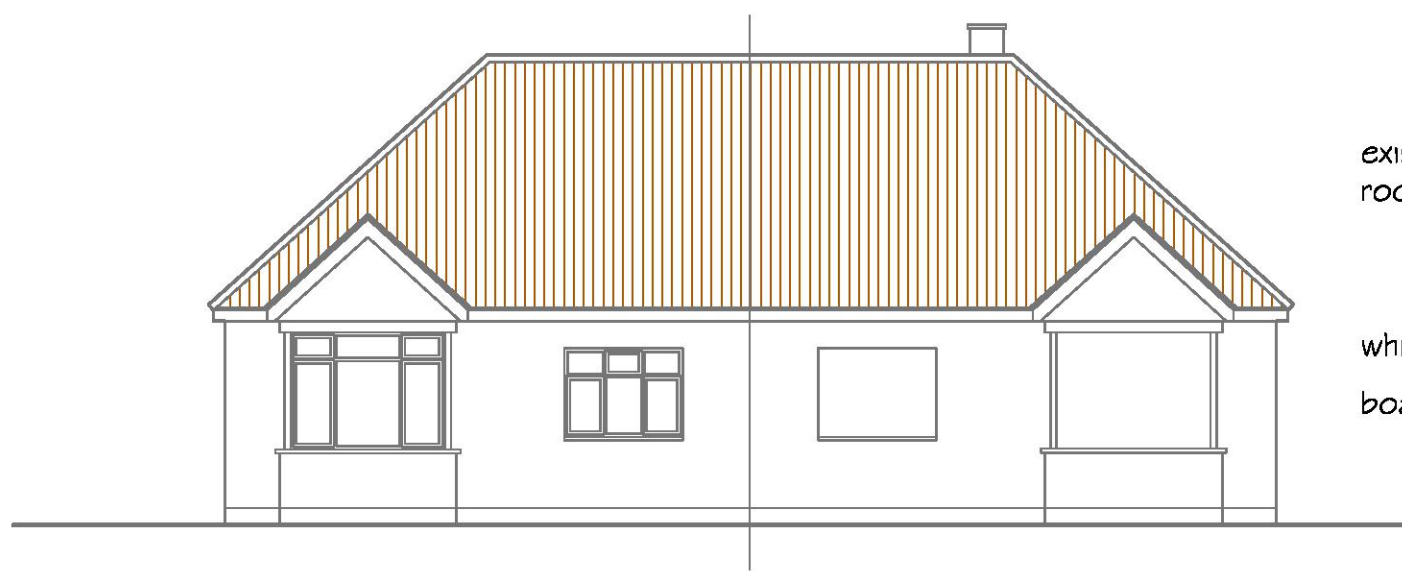


EXISTING SOUTH ELEVATION




EXISTING EAST ELEVATION

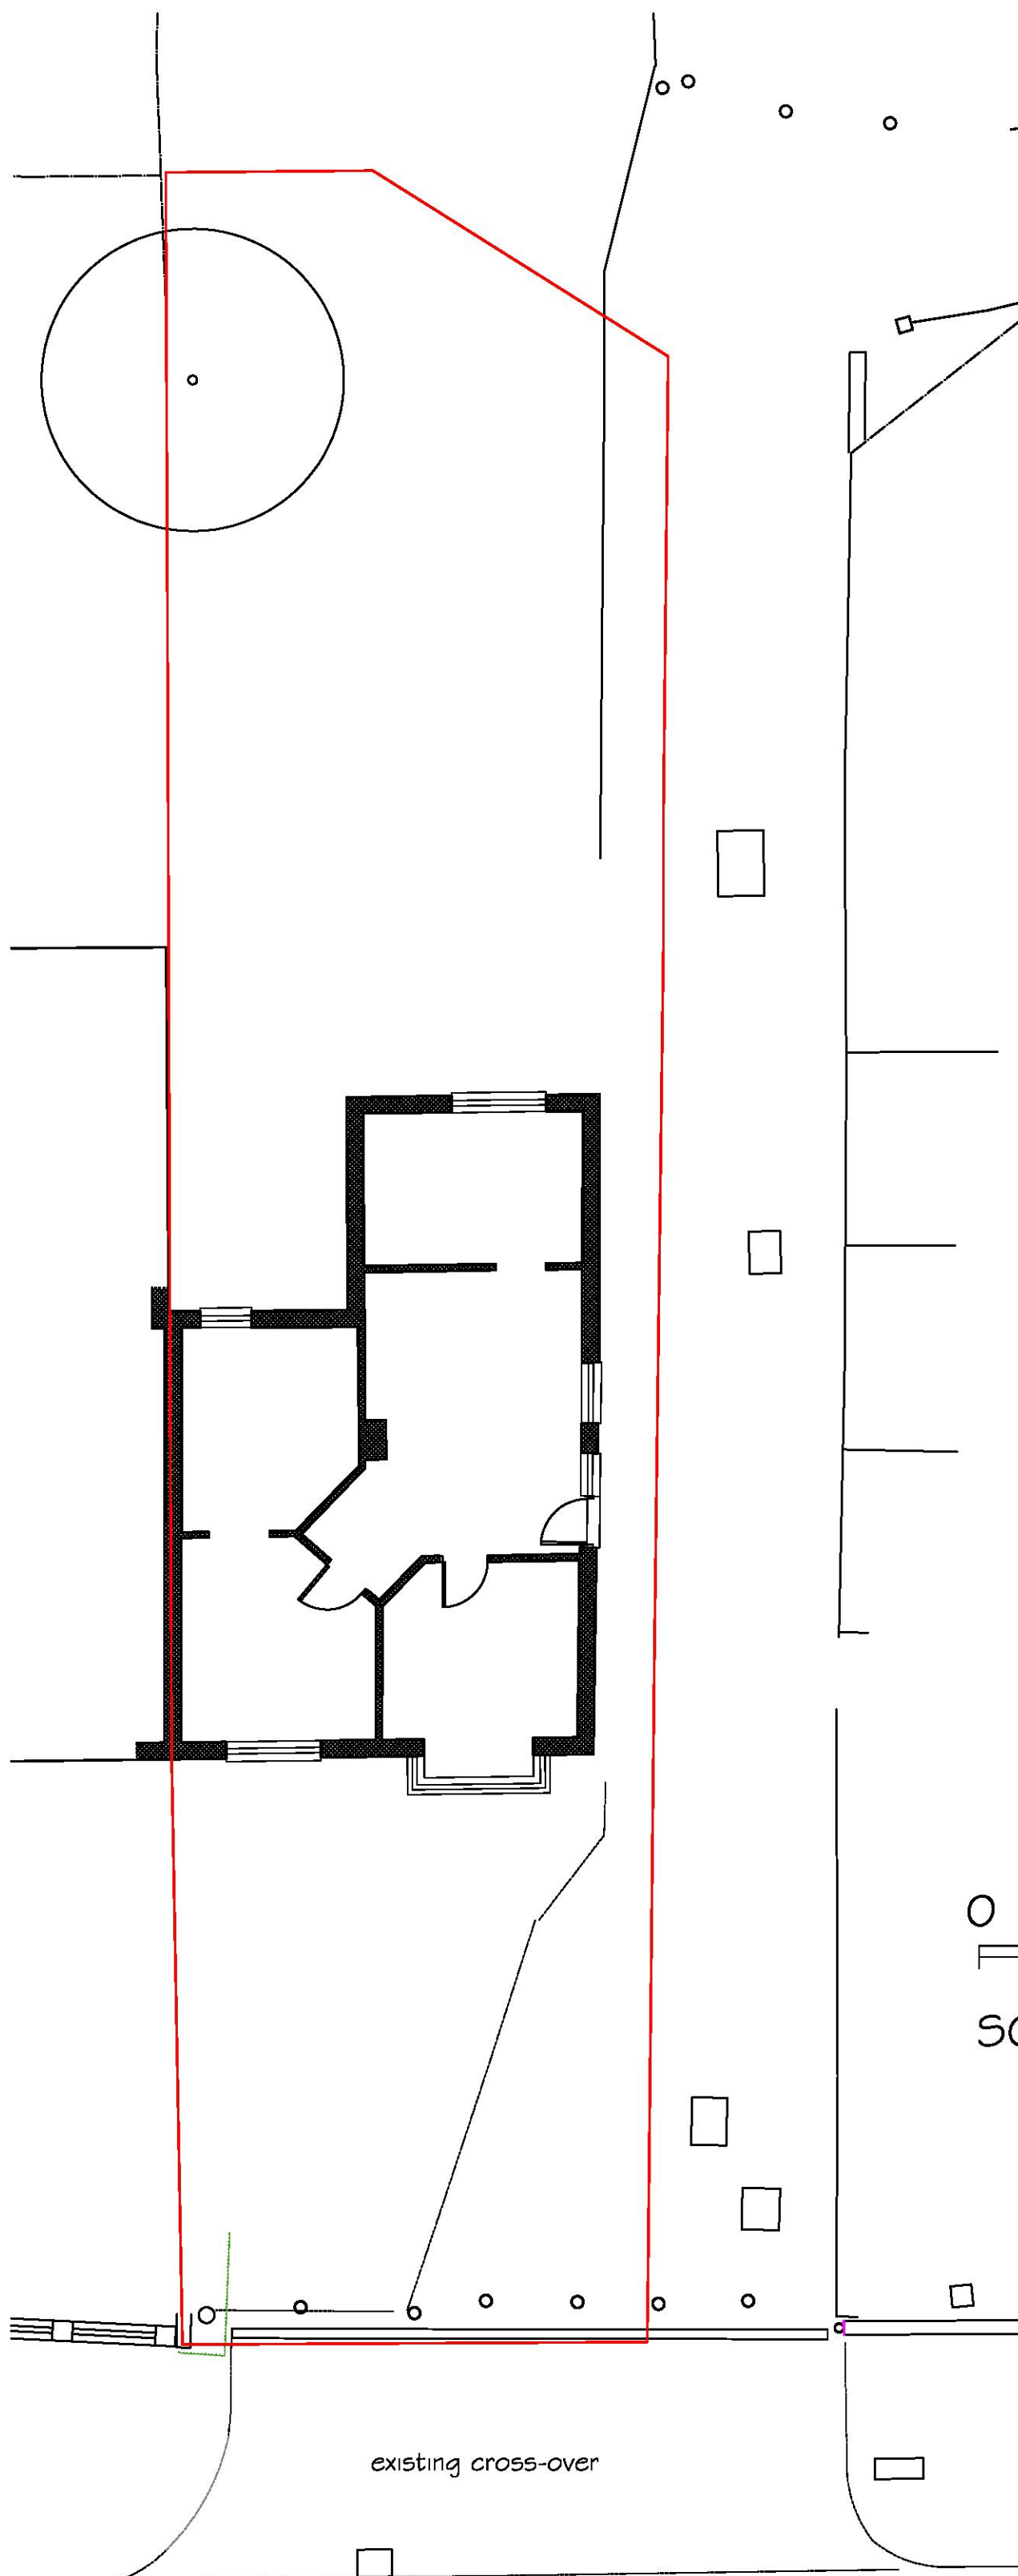

GROUND/ BLOCK PLAN 1:100

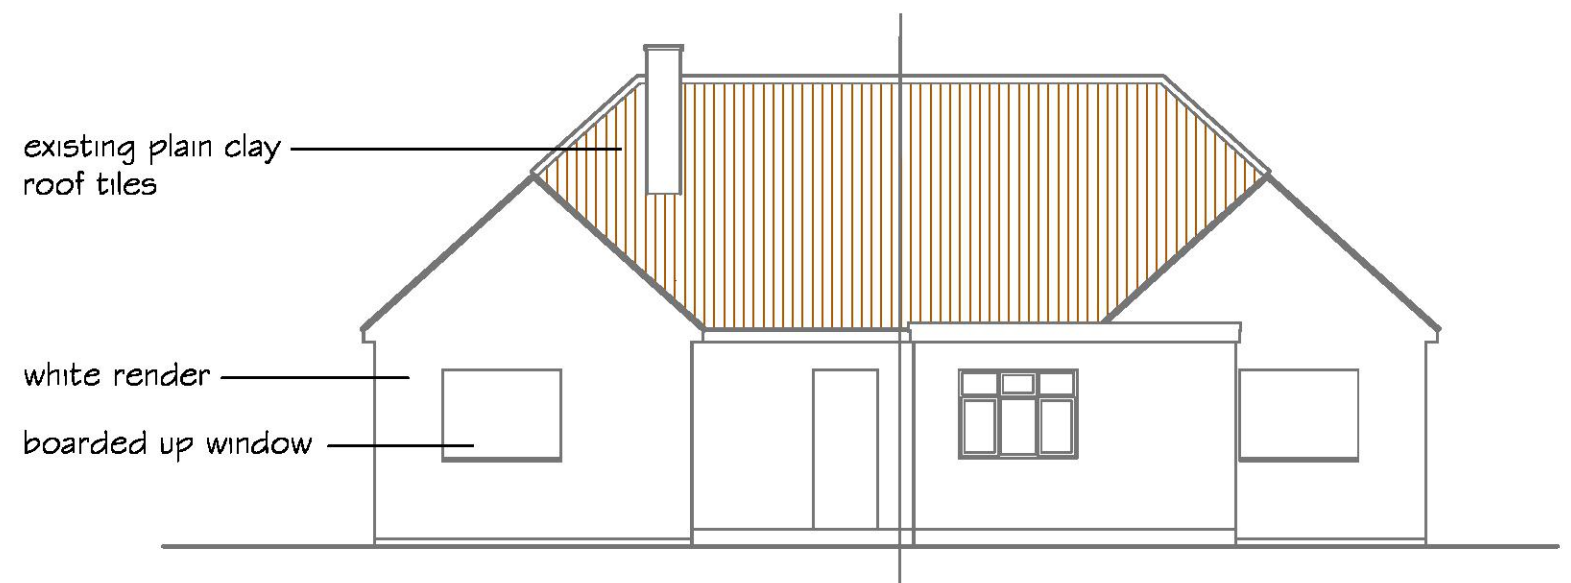


EXISTING NORTH ELEVATION

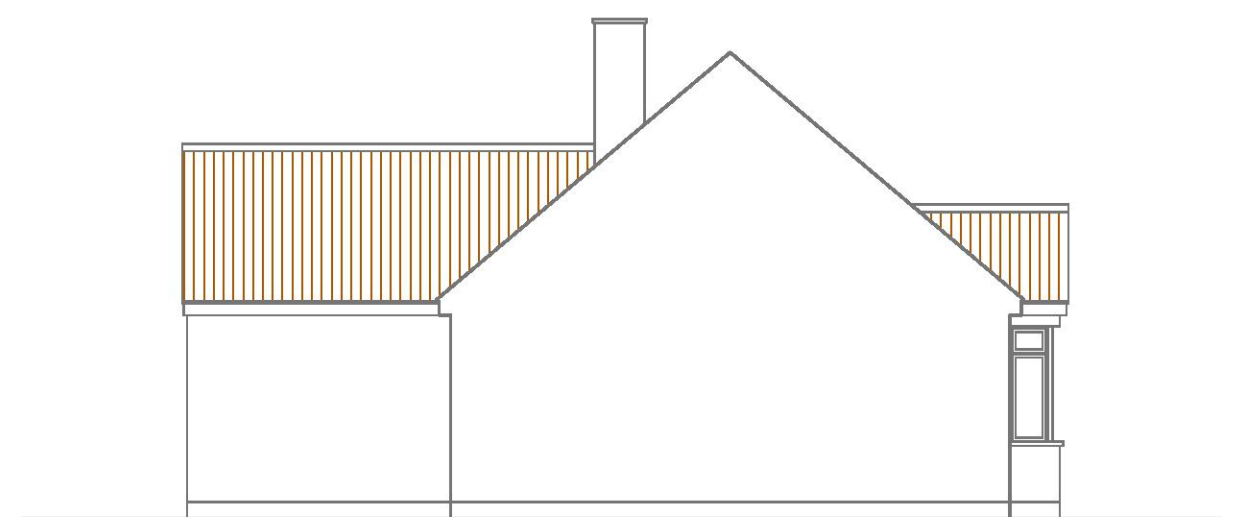

EXISTING WEST ELEVATION

0 5 10
SCALE 1:100

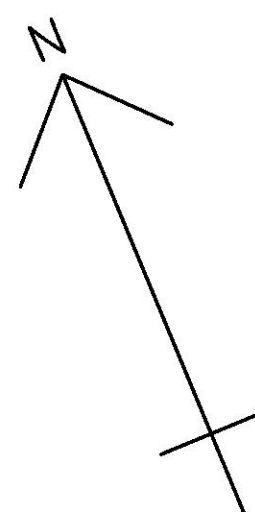


Client WENTWORTH DEVELOPMENTS LTD	
Project 16 HOG HILL ROAD COLLIER ROW ESSEX, RM5 2DH	
Drawing Title Existing floor plans & elevations	
e + m design partnership Architects and Planning Consultants 26/28 The Square, West Street, Rochford, Essex SS4 1AJ Tel : (01702) 549588 Fax : (01702) 547983	
Scale 1:100	Date Aug 2019
Dwg No 2885/10	Rev

0 5 10


SCALE 1:100

0 50 100 150


SCALE 1:1250

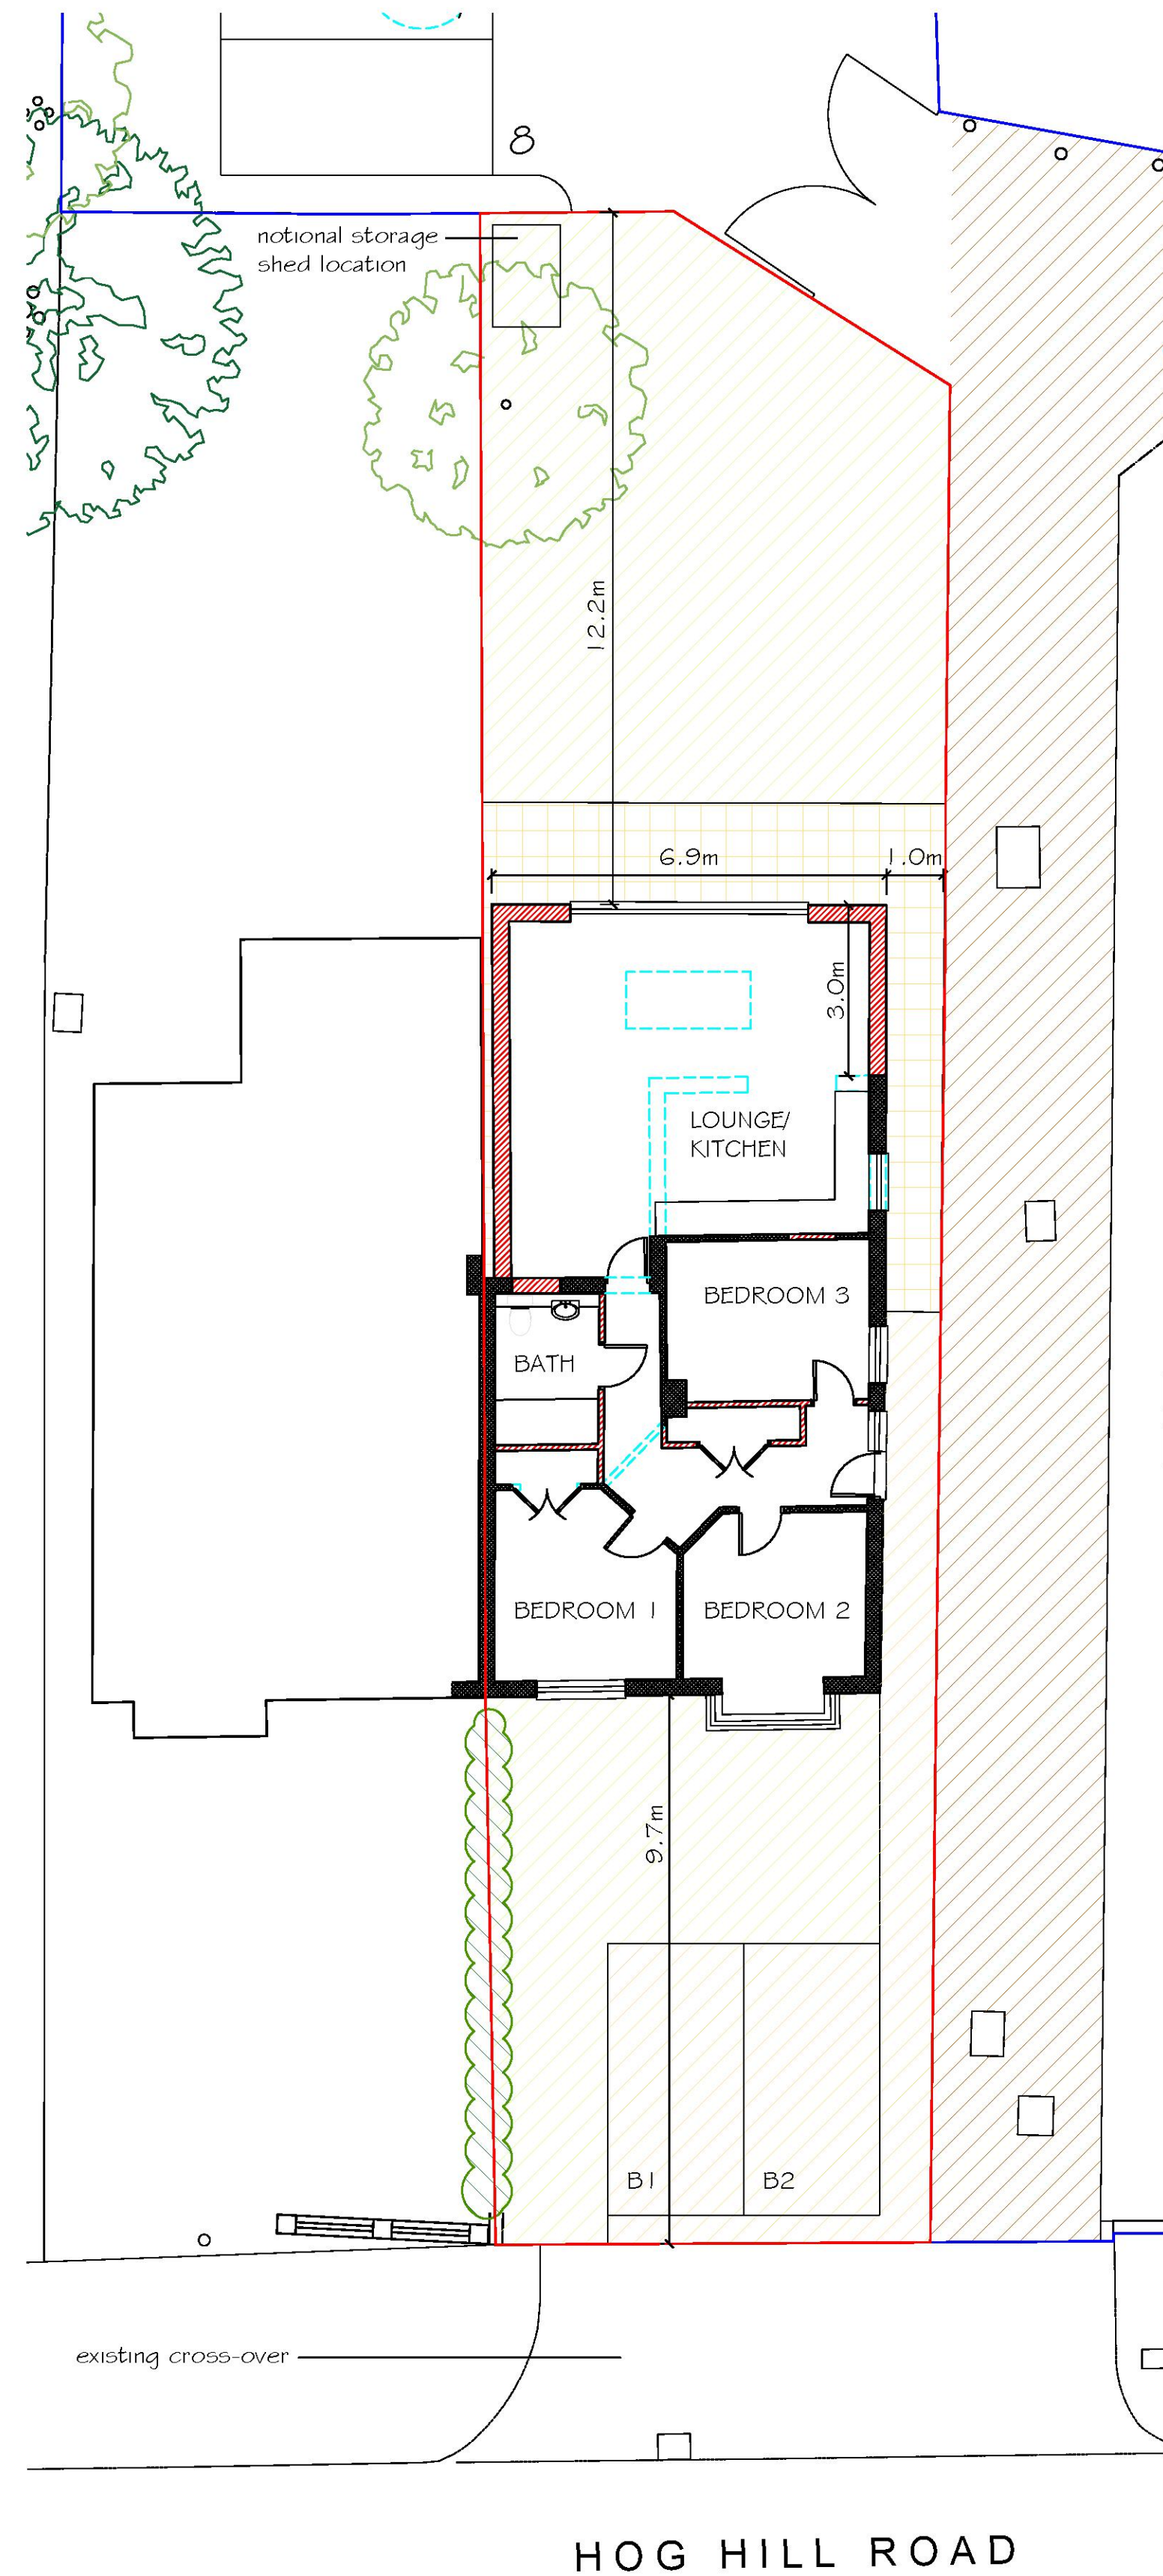


SITE PLAN 1:100

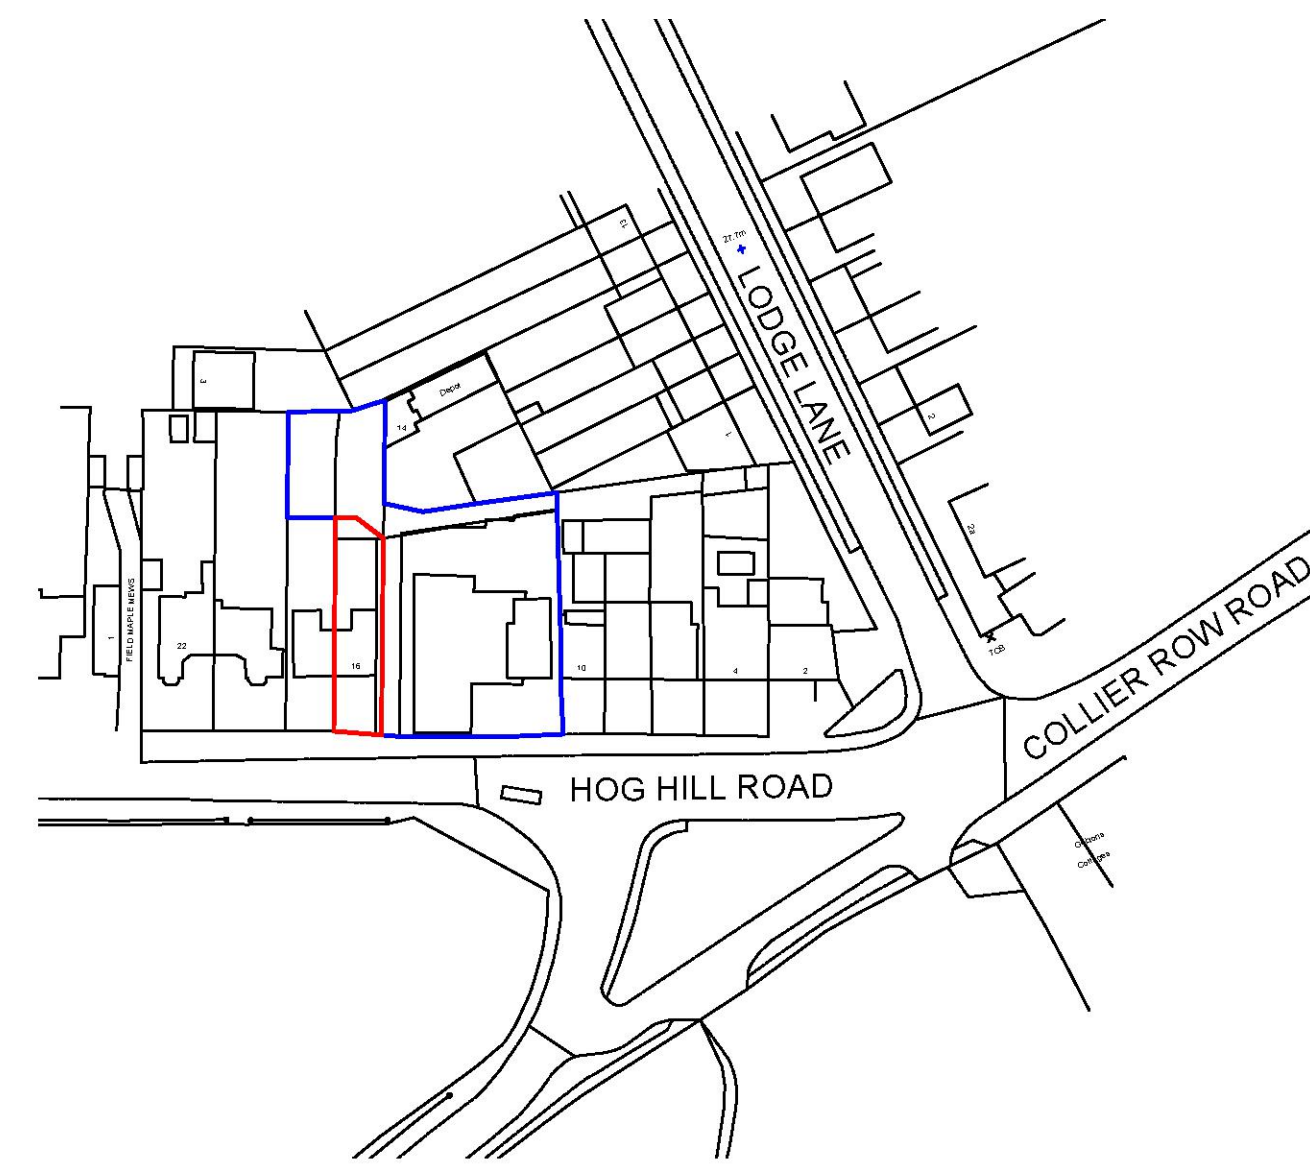

LOCATION PLAN 1:1250

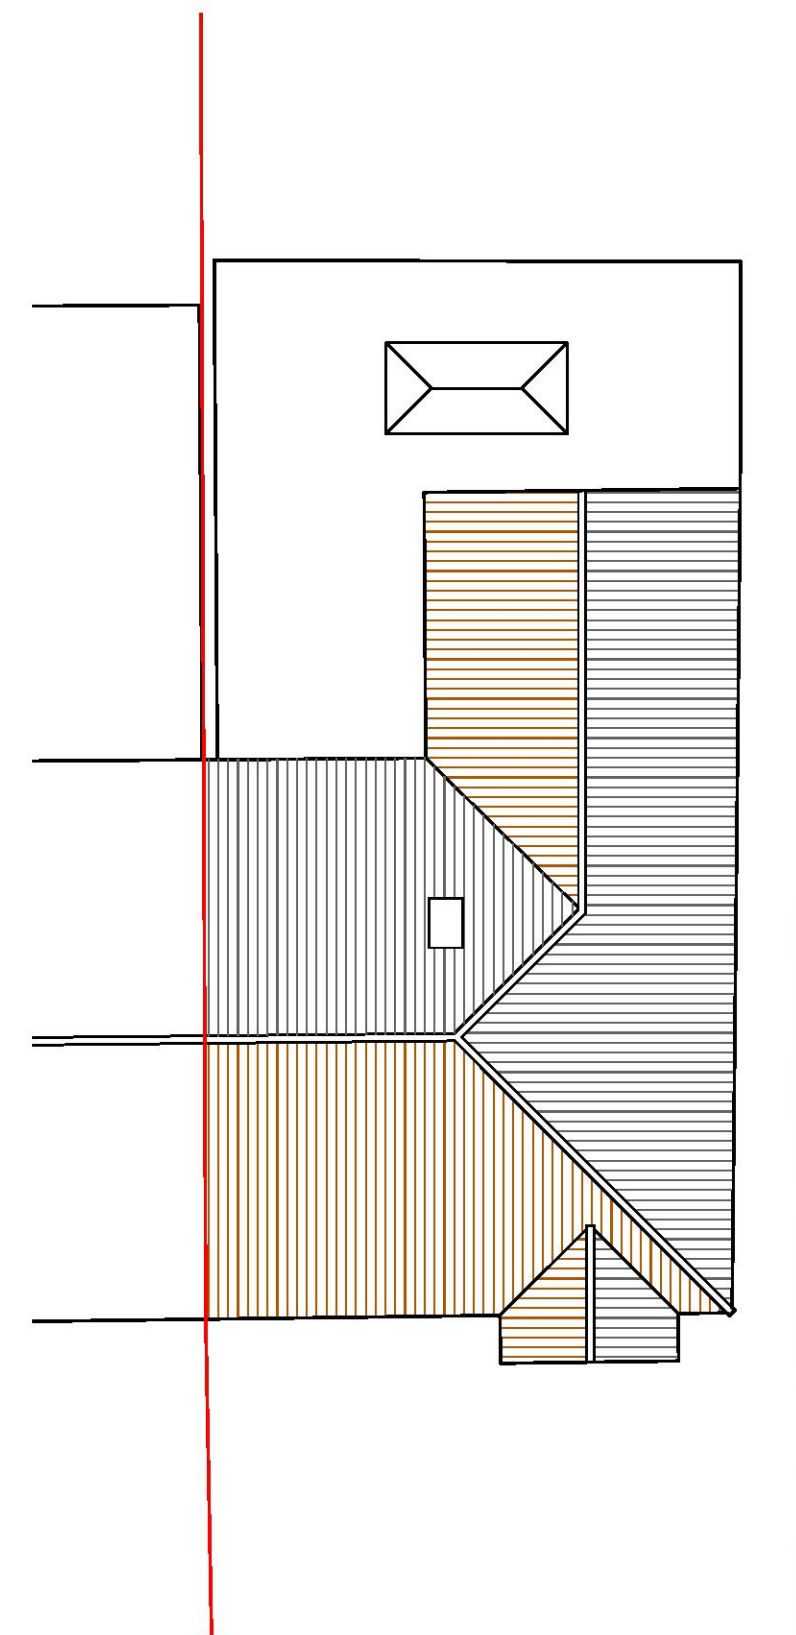

PROPOED ROOF PLAN

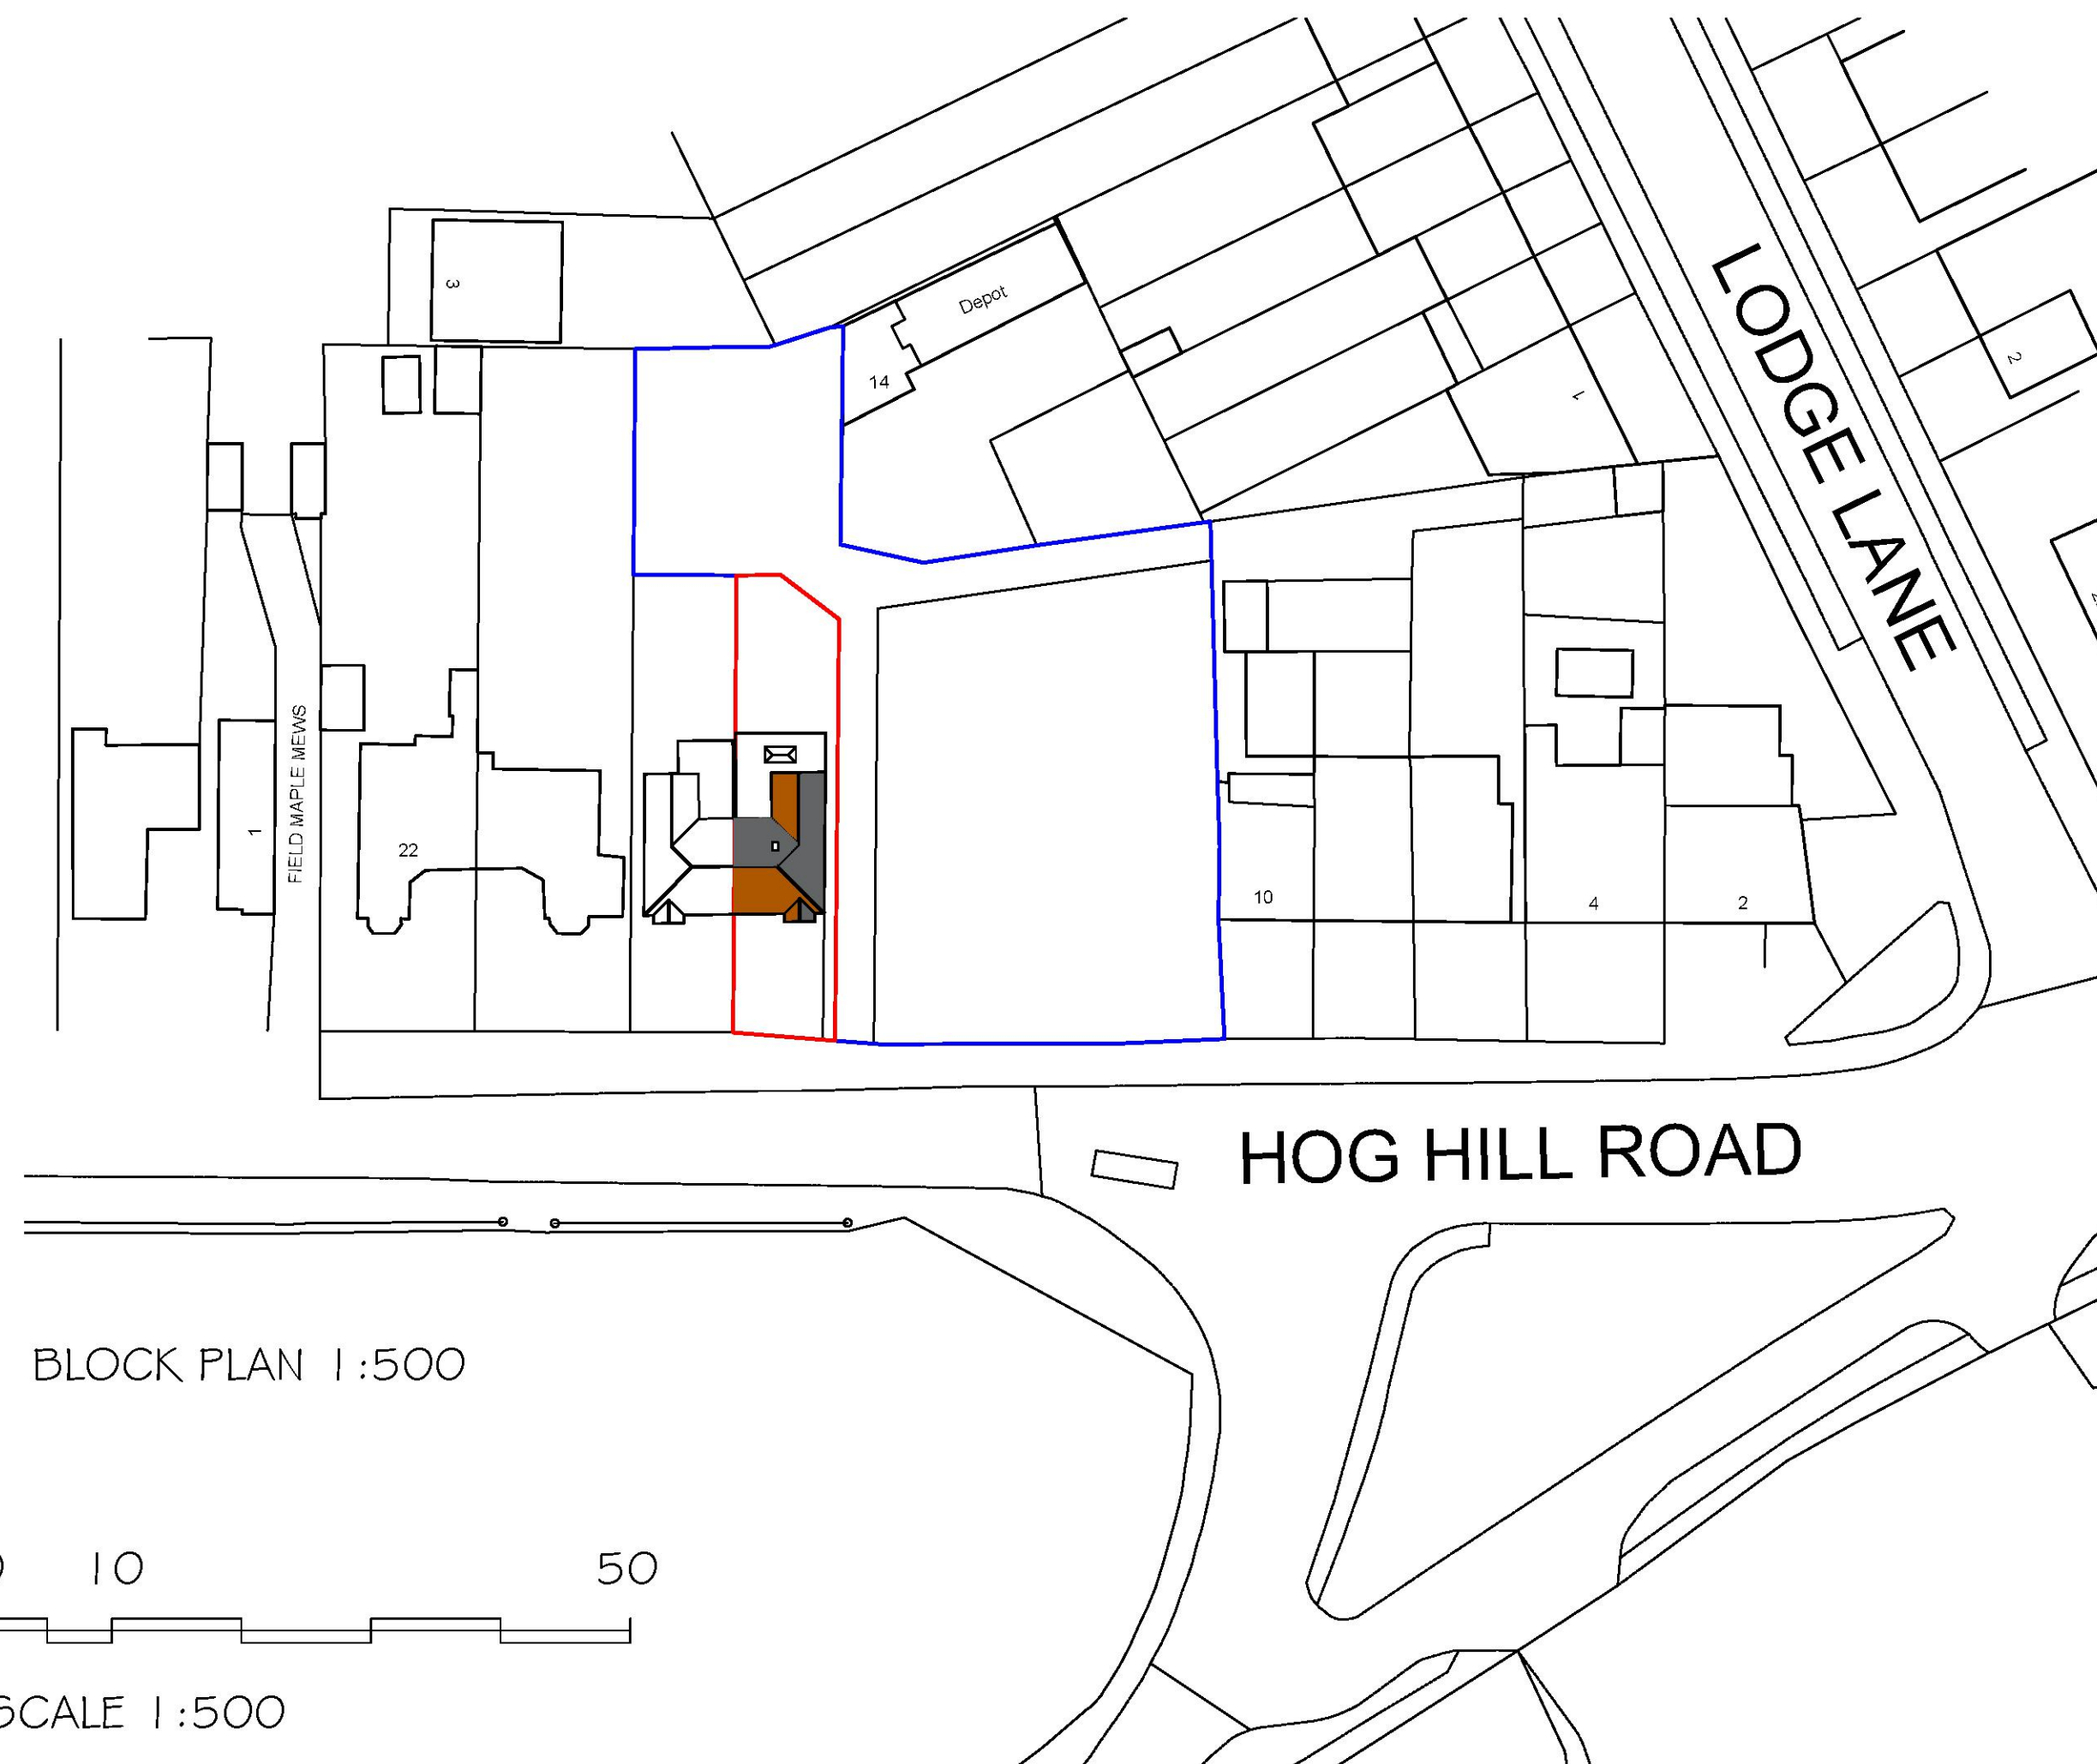

BLOCK PLAN 1:500

0 10 50

SCALE 1:500




PROPOSED SOUTH ELEVATION



PROPOSED EAST ELEVATION



PROPOSED NORTH ELEVATION

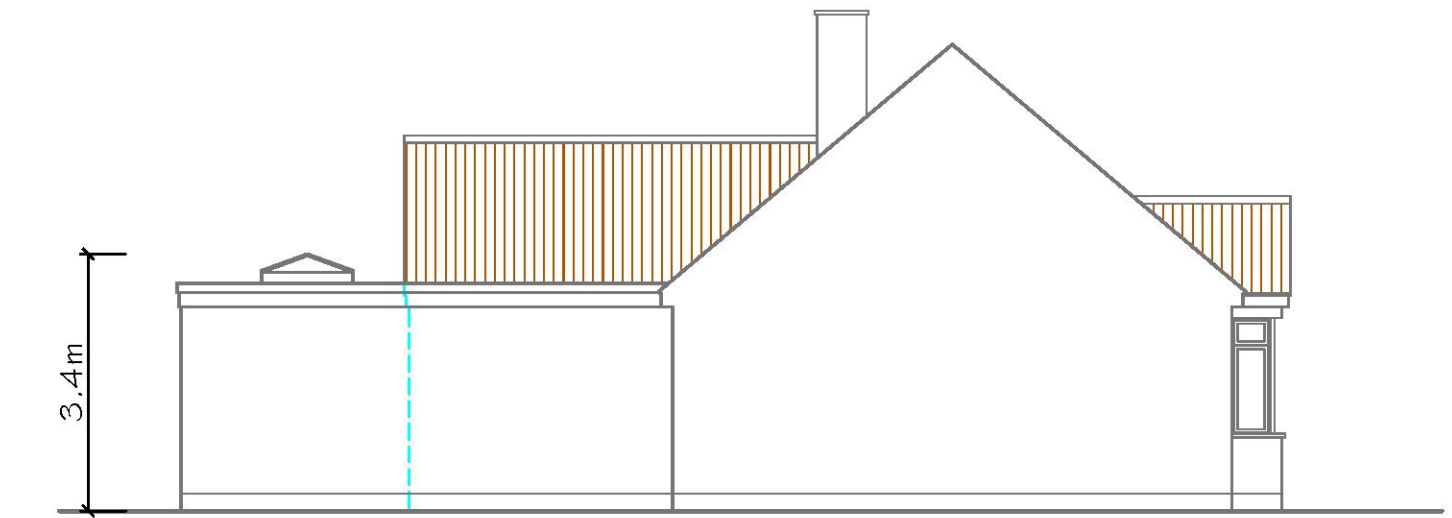

PROPOSED WEST ELEVATION

Client WENTWORTH DEVELOPMENTS LTD	
Project 16 HOG HILL ROAD COLLIER ROW ESSEX, RM5 2DH	
Drawing Title Proposed floor plans & elevations	
e + m design partnership Architects and Planning Consultants 26/28 The Square, West Street Rochford, Essex SS4 1AJ Tel : (01702) 549588 Fax : (01702) 547983	
Scale 1:100, 1:500 & 1:1250	Date Aug 2019
Dwg No 2885/11	Rev