

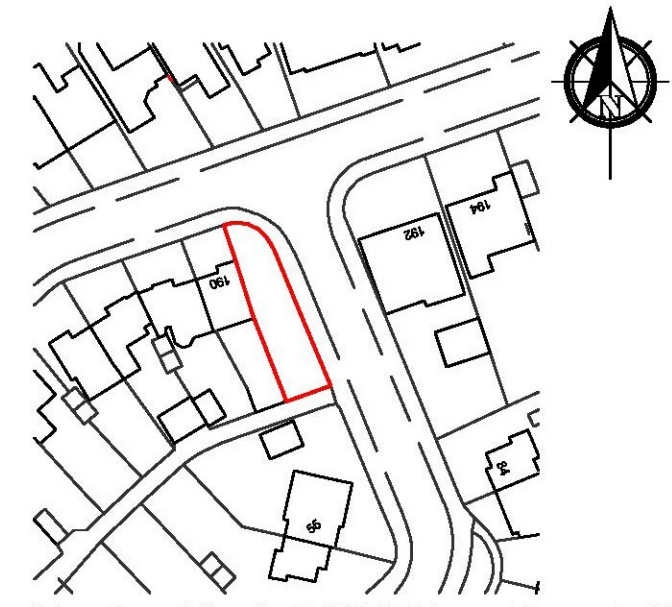



BLOCK PLAN 1:500

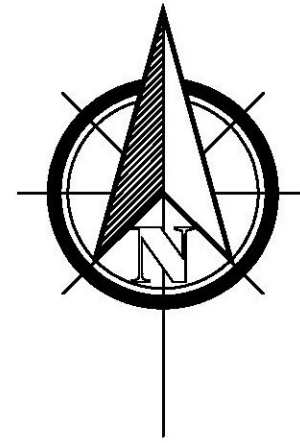

SITE PLAN 1:1250

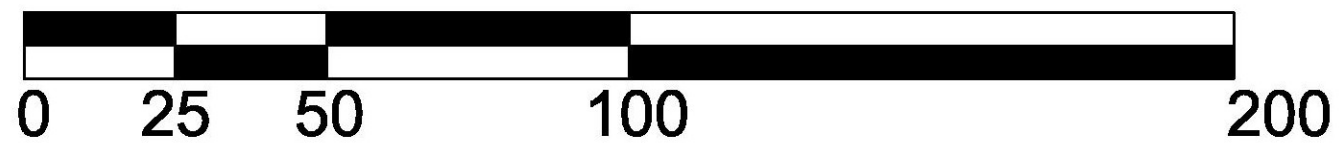


SCALE BAR 1:1250

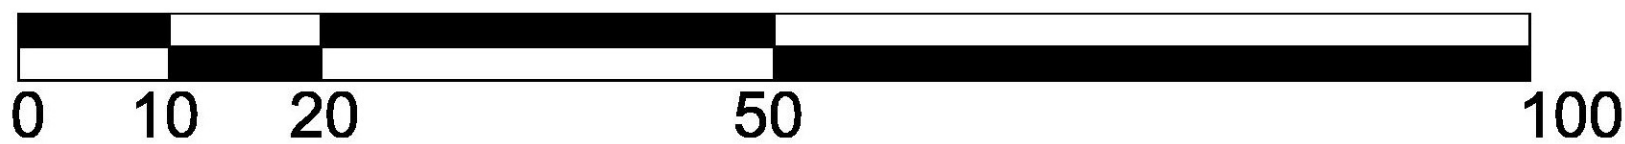


SCALE BAR 1:500


NAME; ALLANA KILLARNEY
PROJECT ;NEW ATTACHED DWELLING
SITE ADDRESS ;LAND ADJACENT TO 190 PARKSIDE AVENUE ROMFORD ESSEX
DATE; 9.8.21
DRAWING NUMBER ; PL 1022.3 rev a
STATUS ; PLANNING PRELIMINARY
PAPER; A3

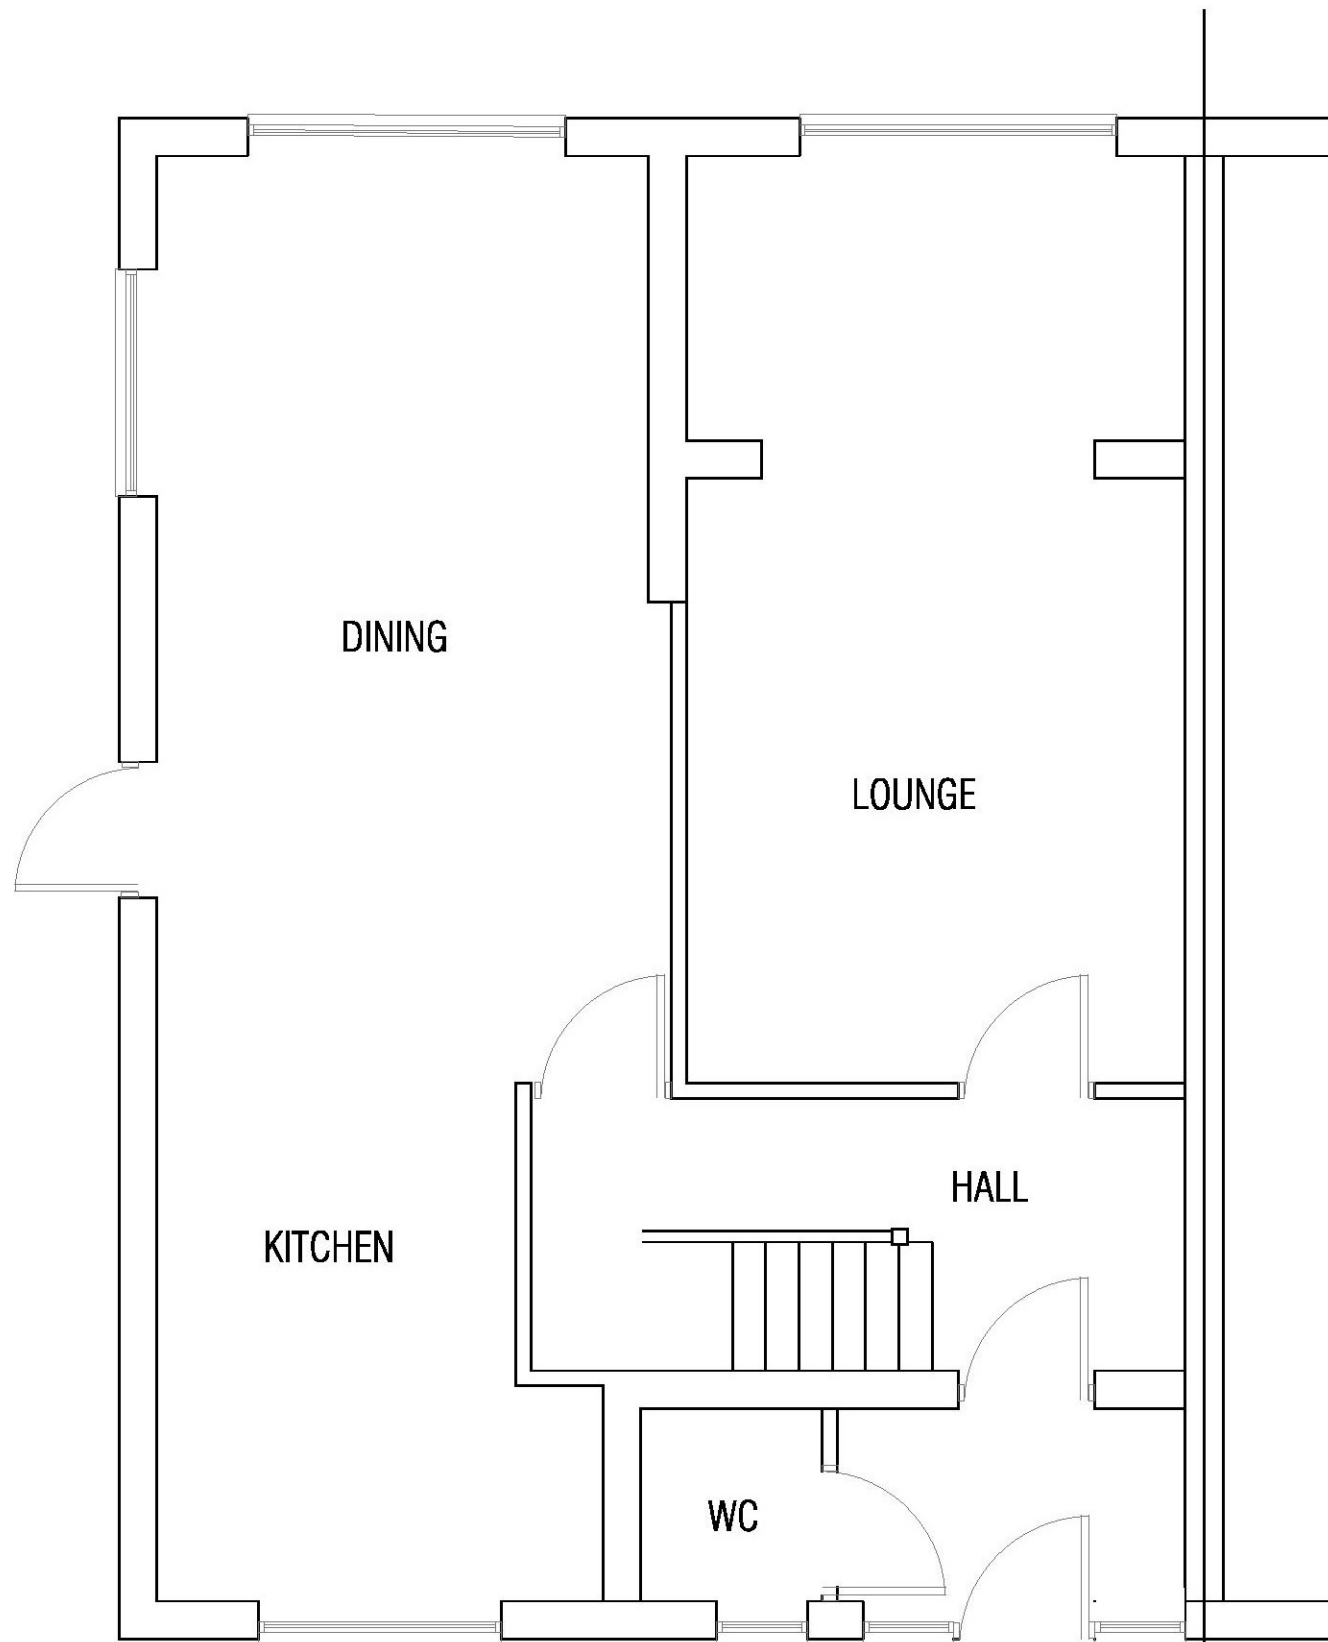

1:50 EXISTING GROUND FLOOR PLAN

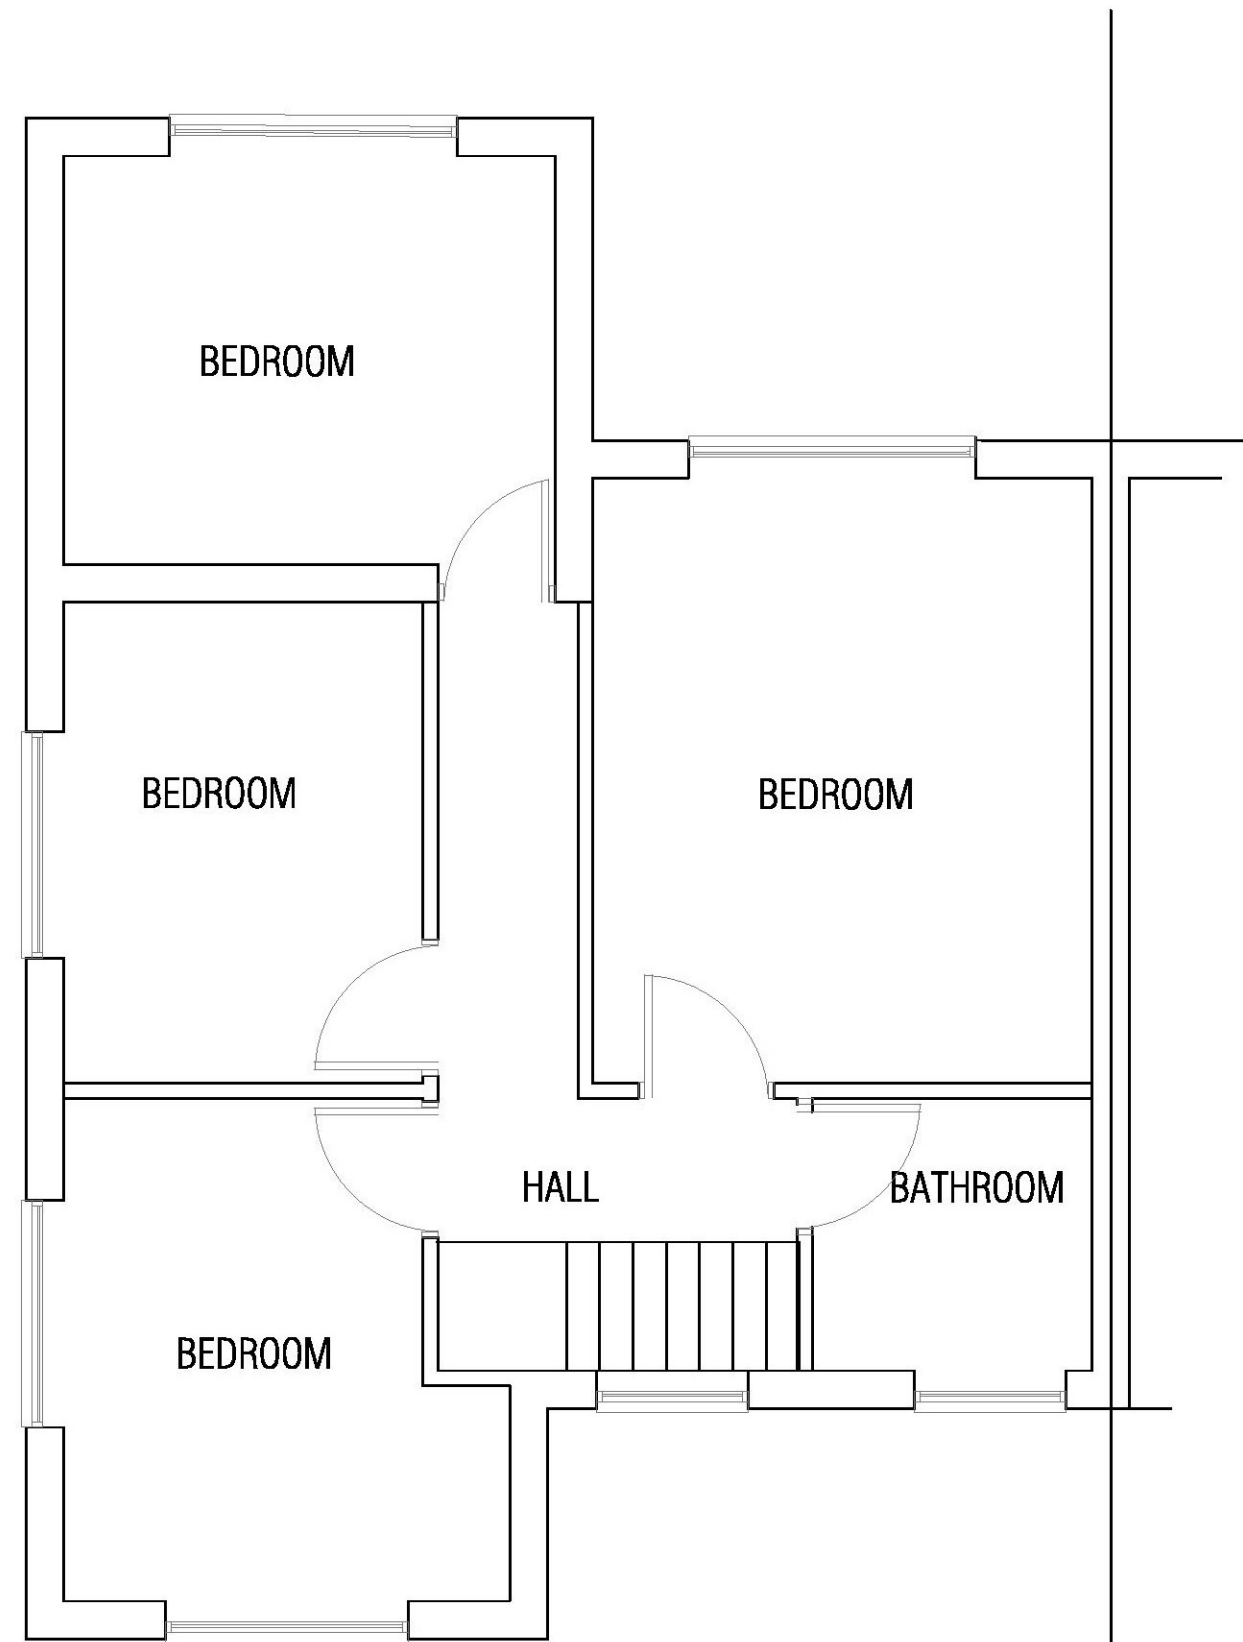


1:50 EXISTING FIRST FLOOR PLAN

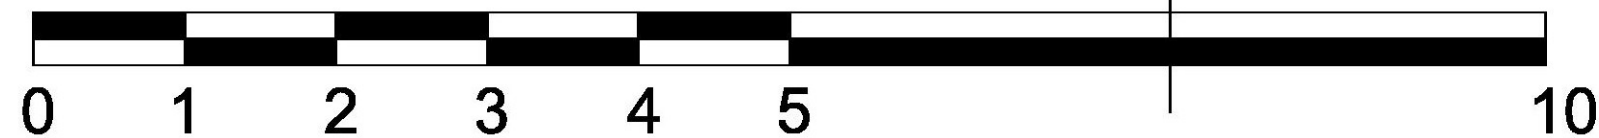




SCALE BAR 1:50

NAME; ALLANA KILLARNEY
PROJECT ;NEW ATTACHED DWELLING
SITE ADDRESS ;LAND ADJACENT TO 190 PARKSIDE AVENUE ROMFORD ESSEX
DATE; 7.4.22 EXISTING FLOOR PLANS
DRAWING NUMBER ; PL 1022.2 rev a
STATUS ; PLANNING PRELIMINARY
PAPER; A3

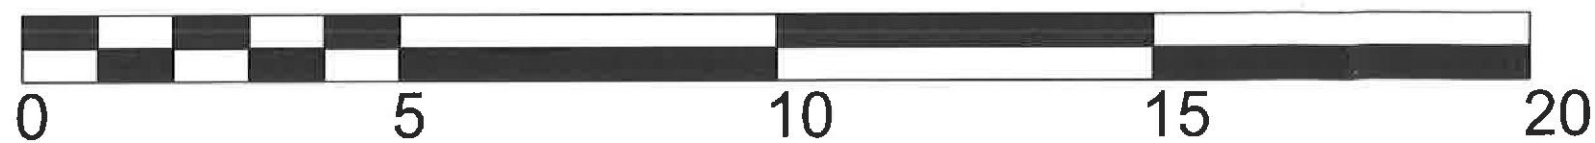


SCALE BAR 1:100

NAME: ALLANA KILLARNEY
 PROJECT: NEW ATTACHED DWELLING
 SITE ADDRESS: LAND ADJACENT TO 190
 PARKSIDE AVENUE ROMFORD ESSEX
 DATE: 9.8.21 ELEVATIONS
 DRAWING NUMBER: PL 1022.1
 STATUS: PLANNING PRELIMINARY

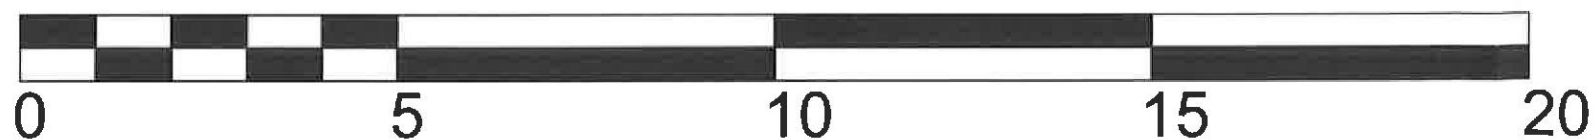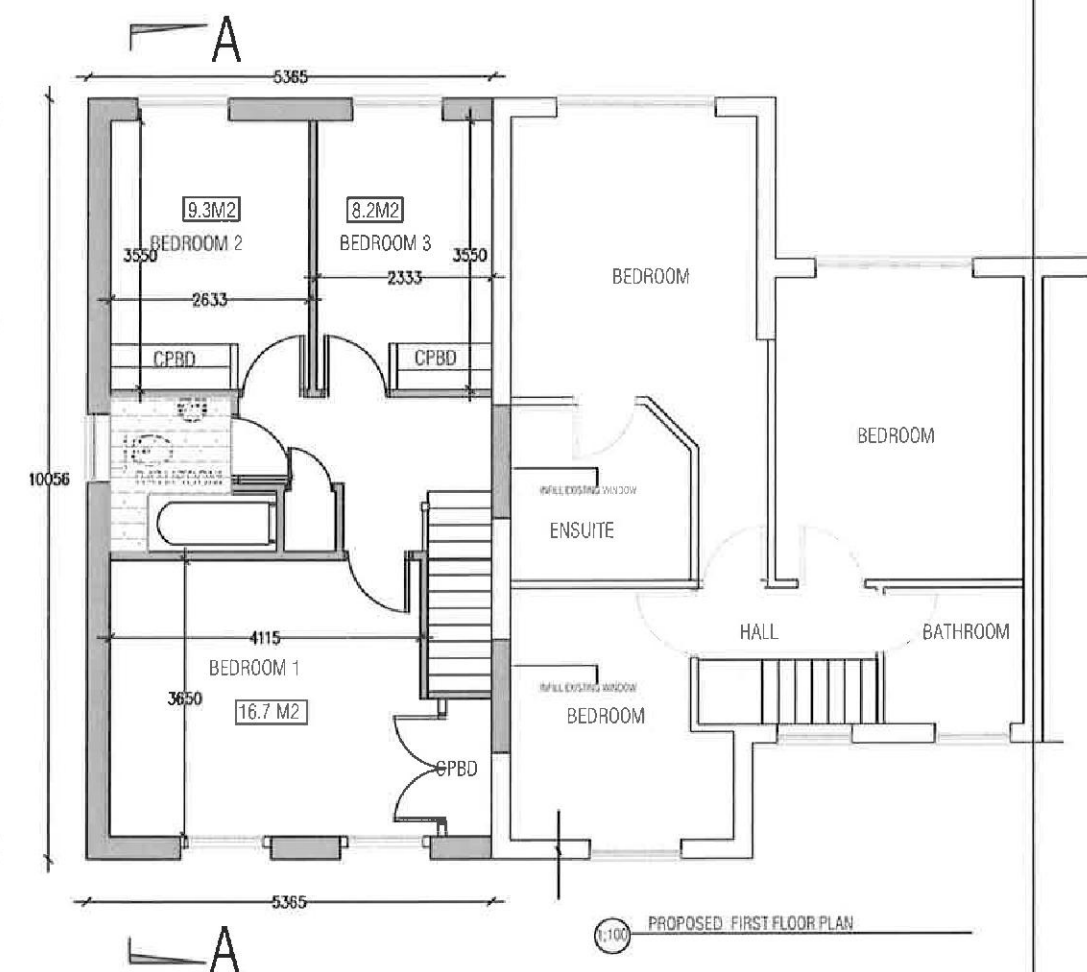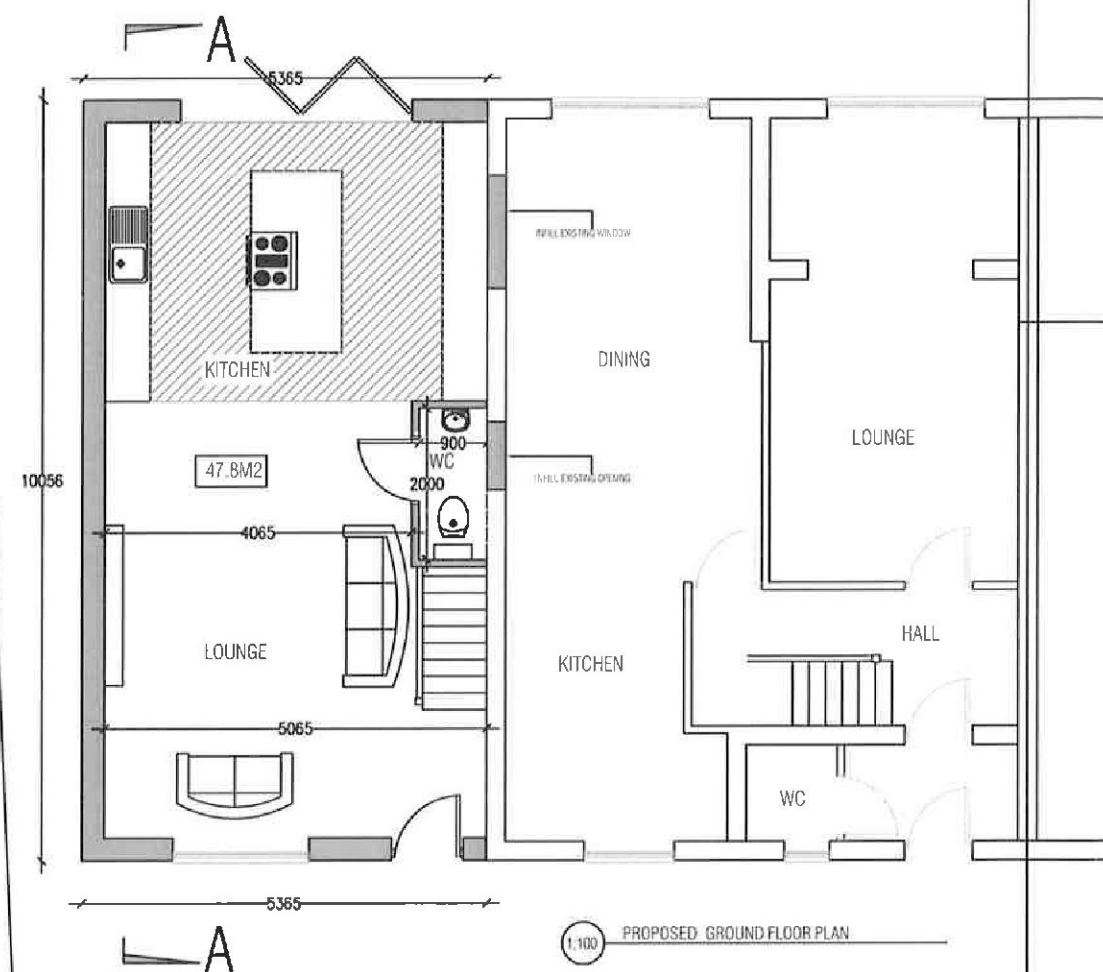


SCALE BAR 1:100

NAME: ALLANA KILLARNEY
 PROJECT: NEW ATTACHED DWELLING
 SITE ADDRESS: LAND ADJACENT TO 190
 PARKSIDE AVENUE ROMFORD ESSEX
 DATE: 7.4.22 PROPOSED FLOOR PLANS
 DRAWING NUMBER: PL 1022.4
 STATUS: PLANNING PRELIMINARY
 PAPER: A3

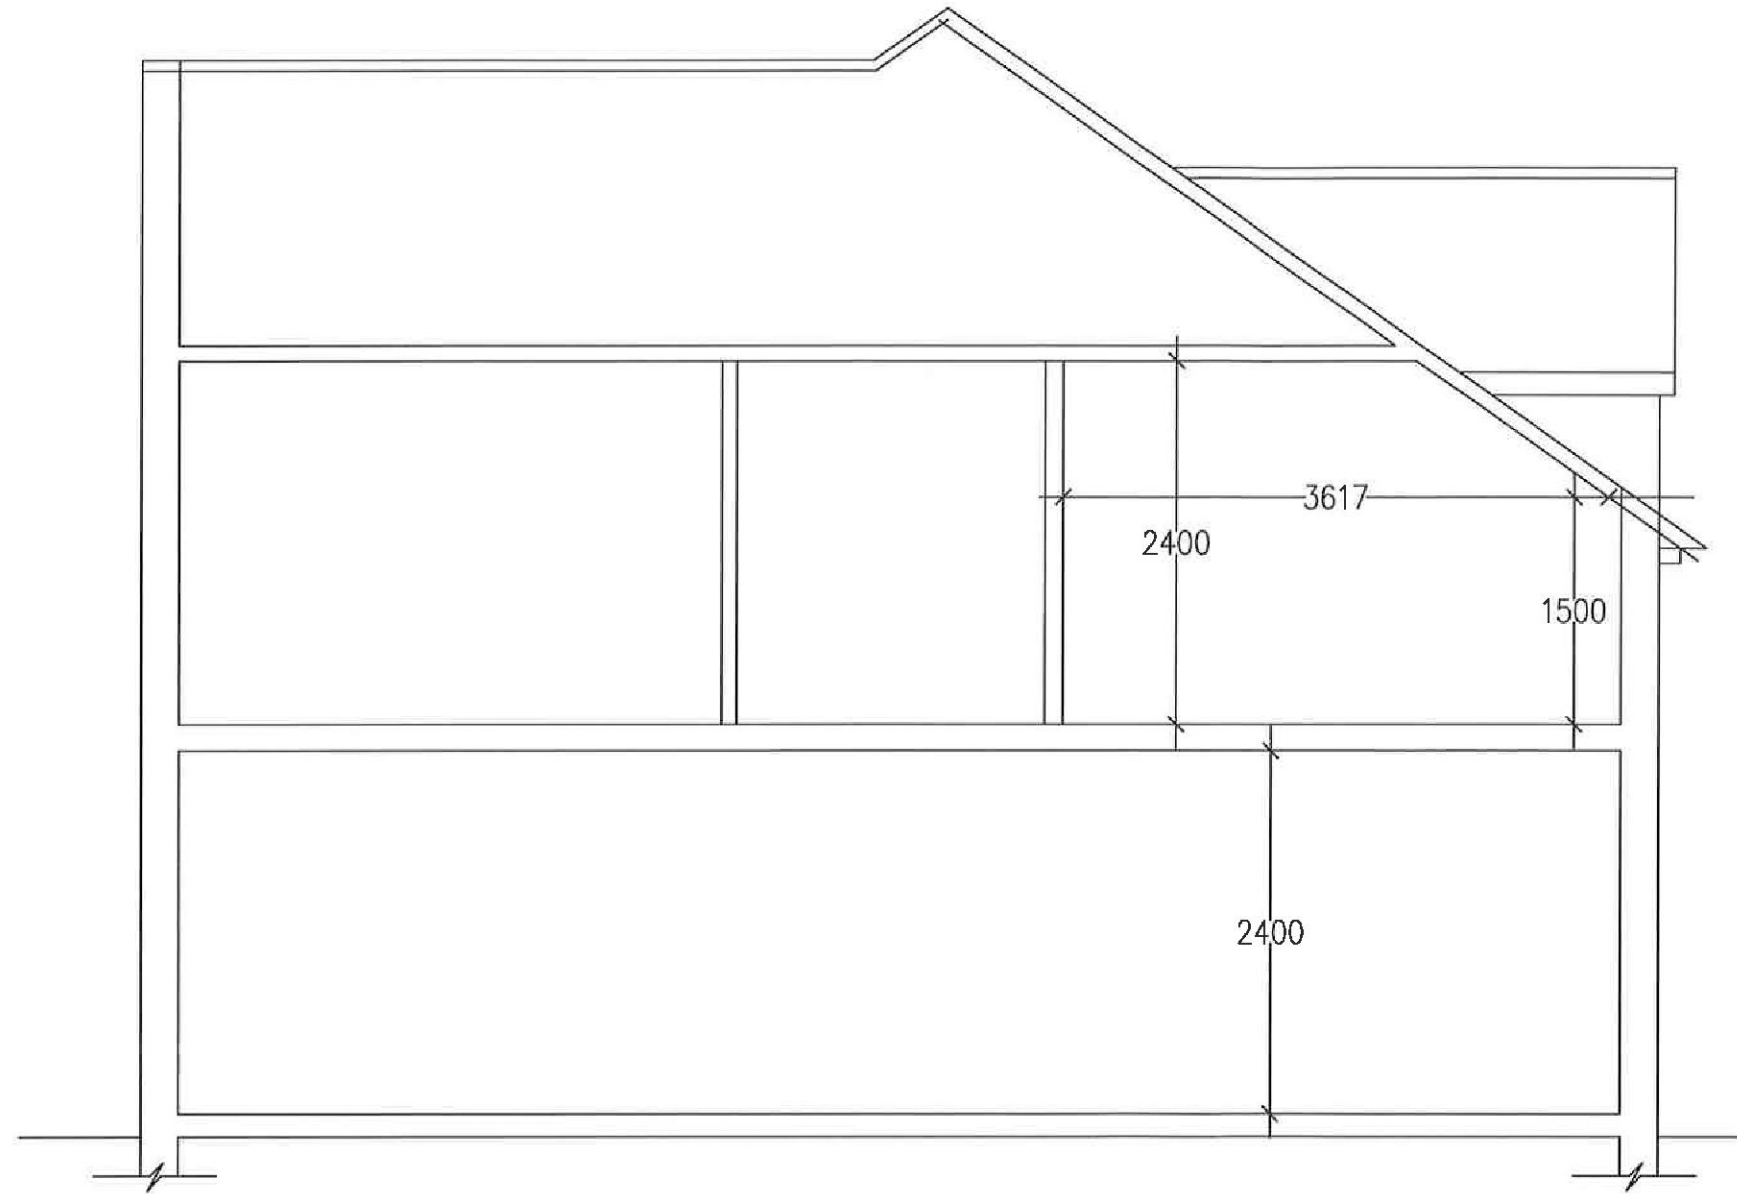

1:50

SECTION AA

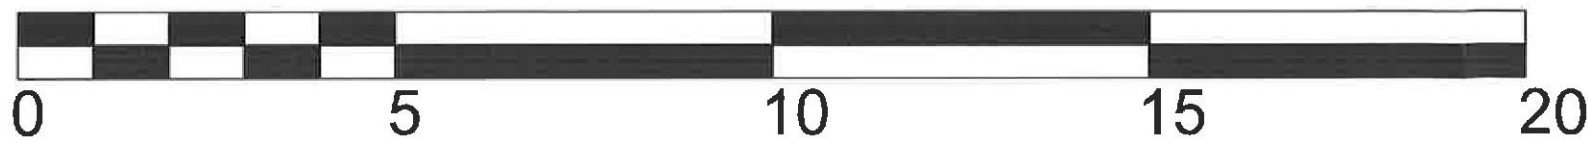

SCALE BAR 1:100

NAME: ALLANA KILLARNEY
PROJECT :NEW ATTACHED DWELLING
SITE ADDRESS :LAND ADJACENT TO 190 PARKSIDE AVENUE ROMFORD ESSEX
DATE: 7.4.22 PROPOSED SECTION
DRAWING NUMBER : PL 1022.5
STATUS : PLANNING PRELIMINARY
PAPER: A3