



FRONT ELEVATION
NORTH



REAR ELEVATION
SOUTH

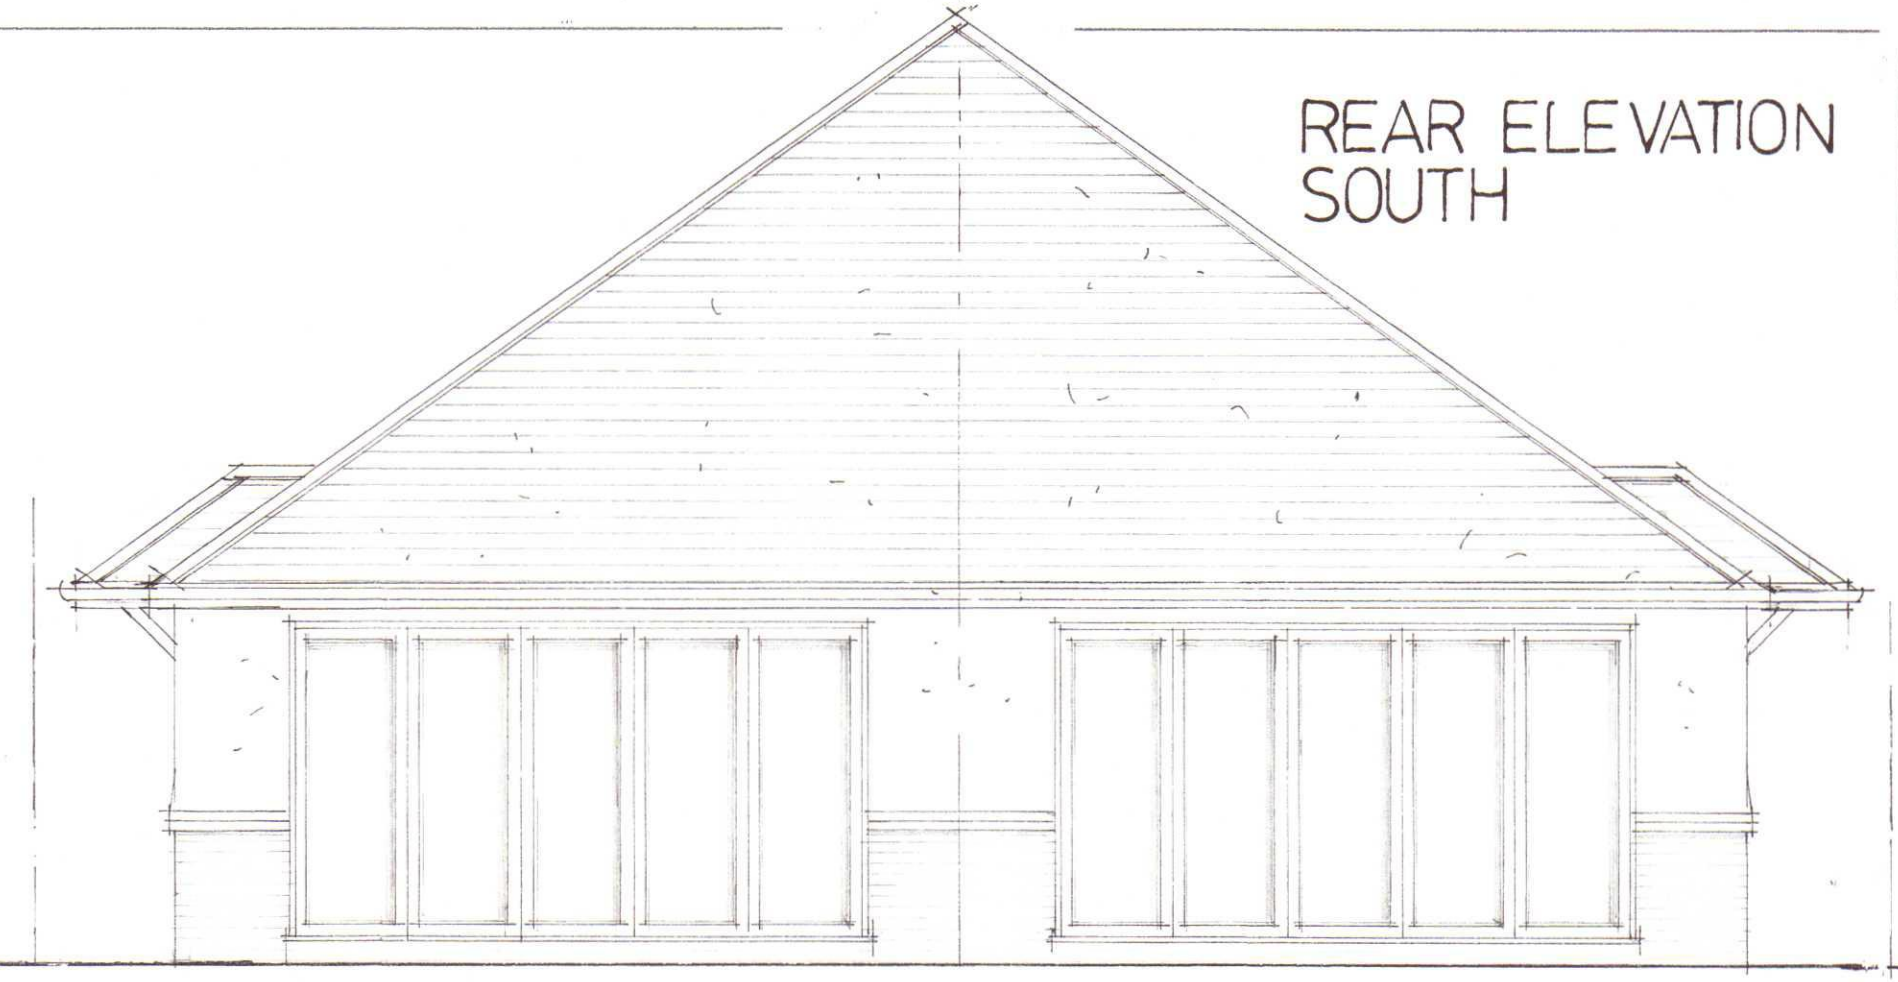


SIDE ELEVATION (WEST) (east handed)

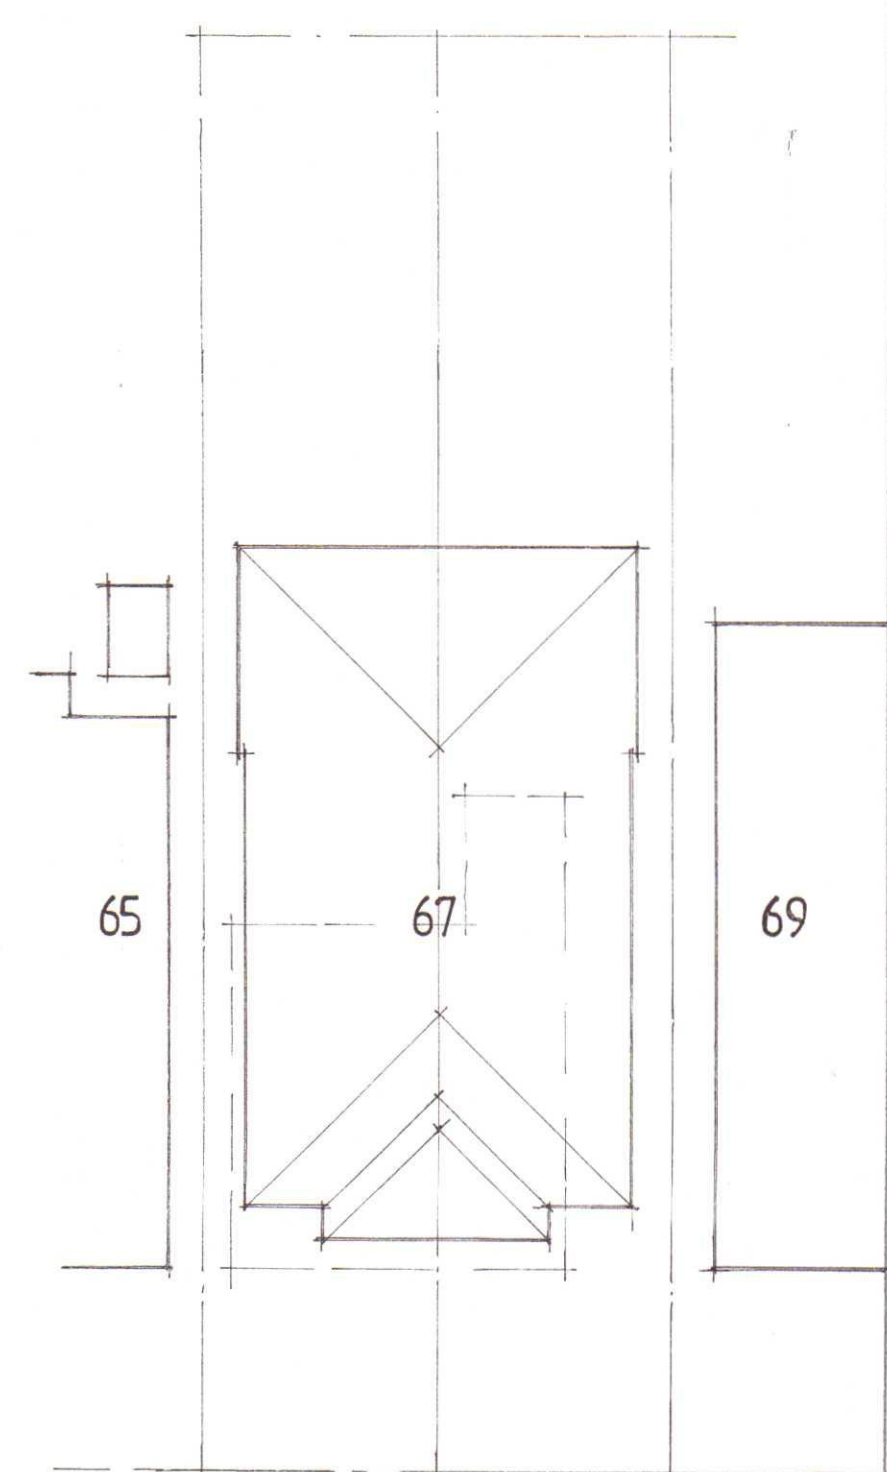


SITE PLAN 1:200



LOCATION PLAN 1 to 1250

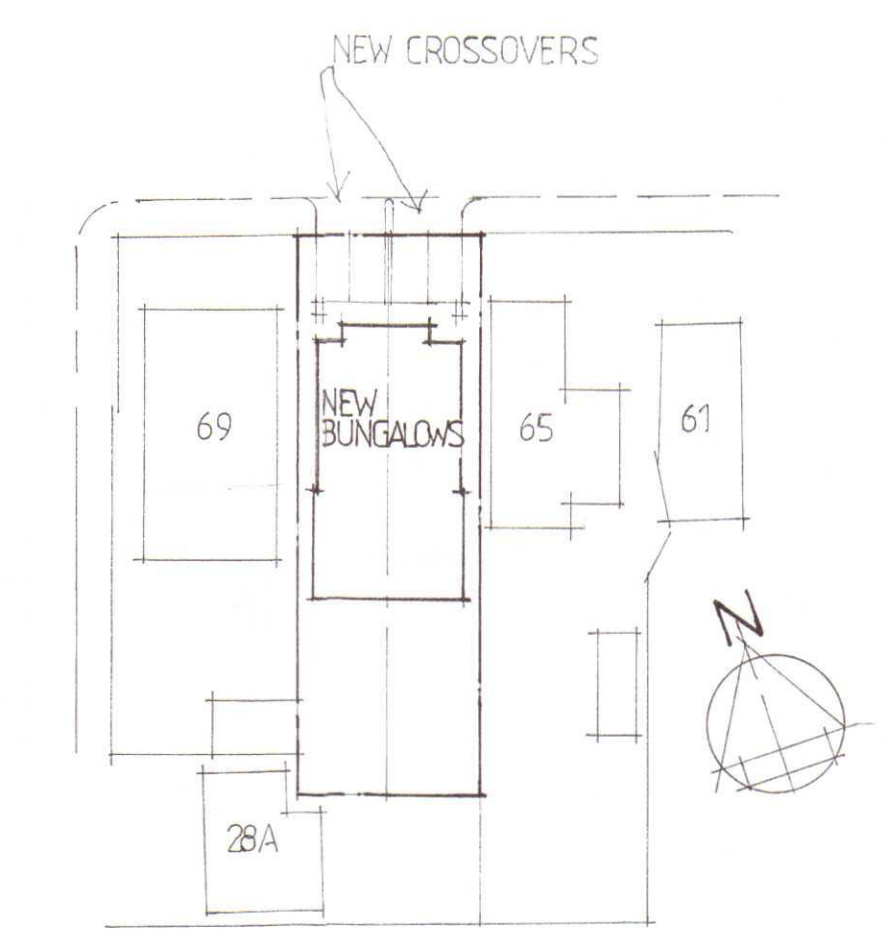

SITE PLAN 1:500

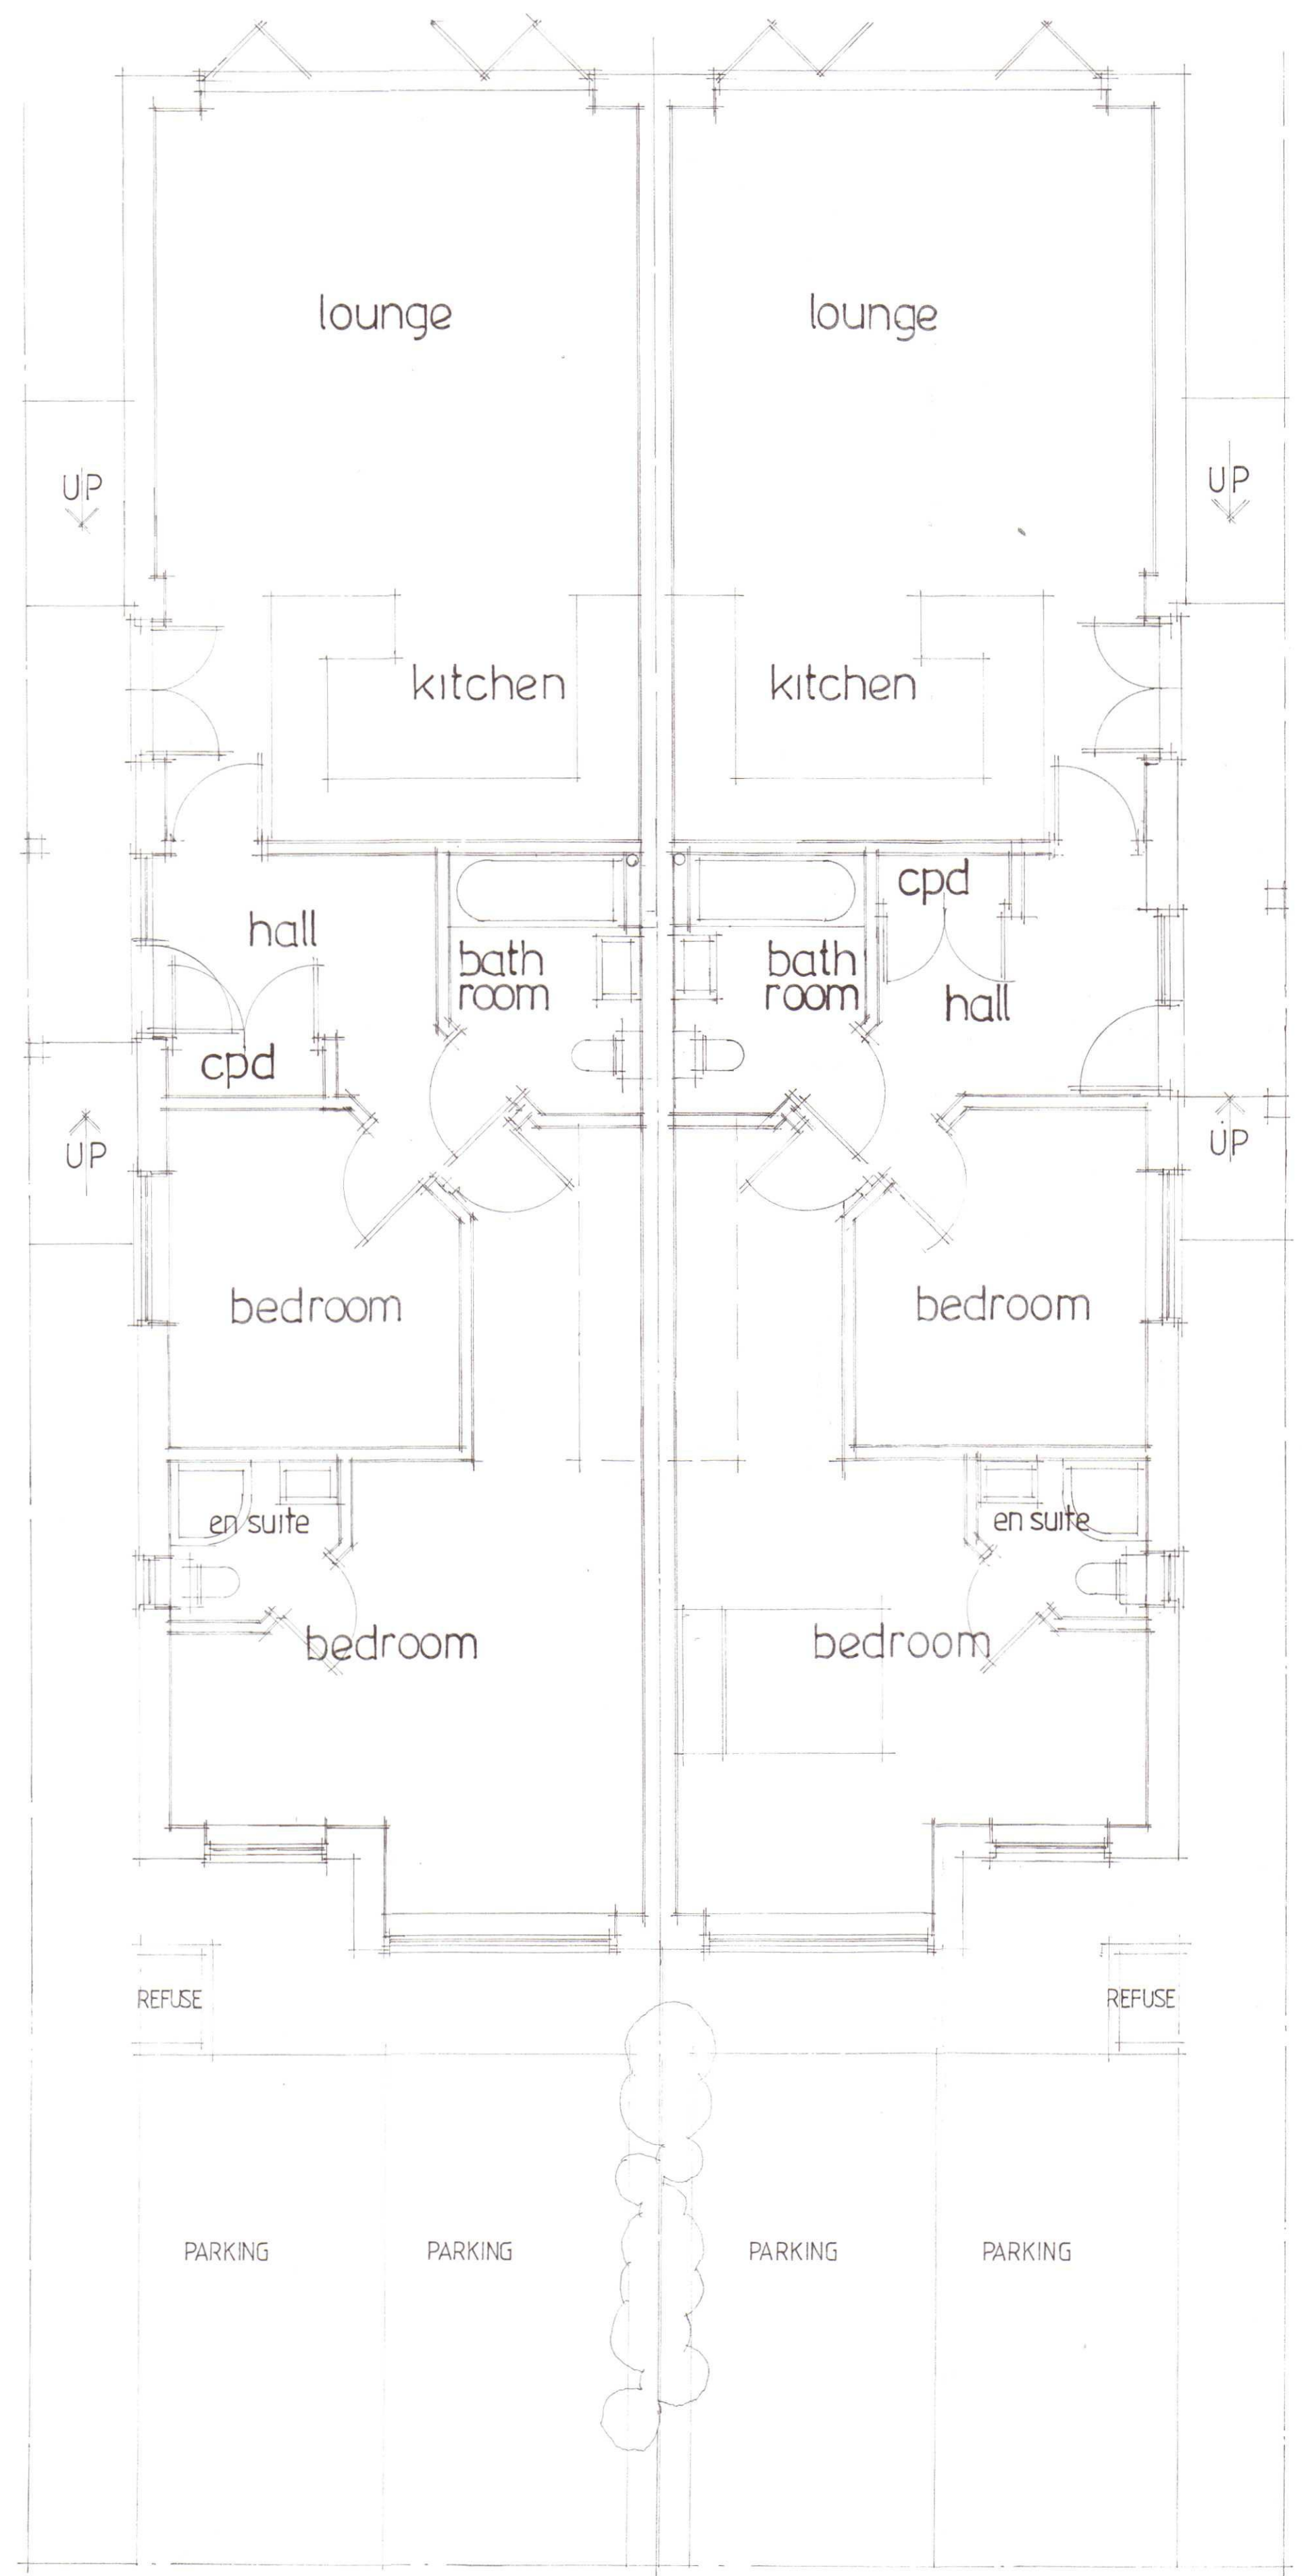

GROUND FLOOR



SCALE BAR

REV A ROOF REVISED TO SHOW 'HIPPED' DESIGN - SITE
25/03/14 PLAN AT 1 to 200 ADDED

Dimensions: Do not scale from drawing. All dimensions and levels etc. shall be checked on site and all works carried out in accordance with the local authority approved drawing and specification. Any discrepancies to be reported immediately.

Contractor obligations:
The whole of the works shall be carried out strictly in accordance with the contract documents specification and all prevailing building and planning regulations, acts and by-laws. British Standards approved codes of practice and in compliance with the regulations and acts of all public utilities, local authorities, health and safety regulations

PLAN SERVICES
28A STATION ROAD
UPMINSTER
ESSEX
RM14 2UB
TEL: 01708 227135


project
PROPOSED NEW DWELLINGS
67 EDMUND ROAD
RAINHAM
ESSEX RM13 8LX

date
NOV 2013

scale
1 to 50
drg. no.
67-01 A



SIDE ELEVATION (EAST)

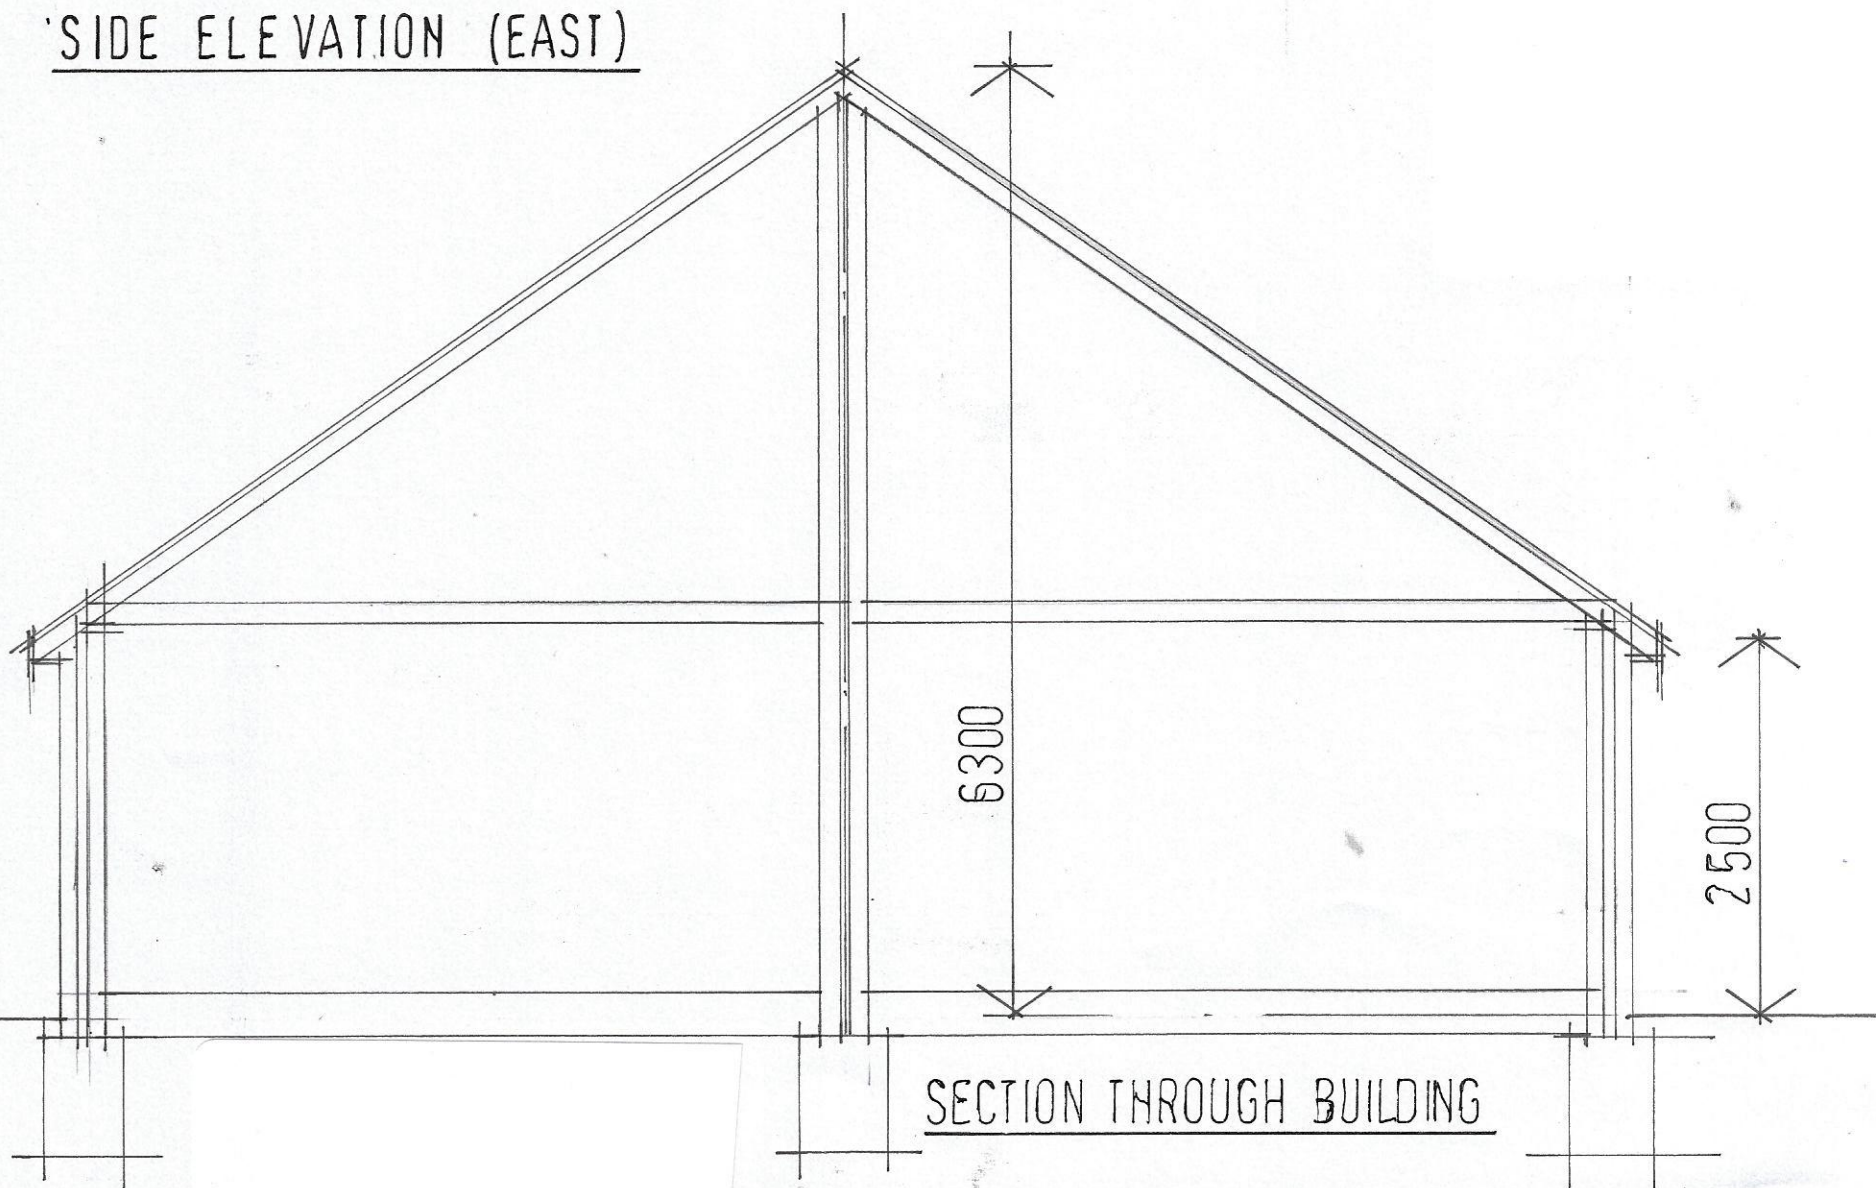

SECTION THROUGH BUILDING

PROPOSED NEW DWELLINGS
67 EDMUND ROAD RAINHAM ESSEX RM13 8LX
SIDE ELEVATION AND SECTION THROUGH BUILDING

MAY 2022 scale 1:50

67.02

APPLICATION NO P0834.22

0 1 2 3
|-----|-----|-----|
SCALE BAR 1 to 50