



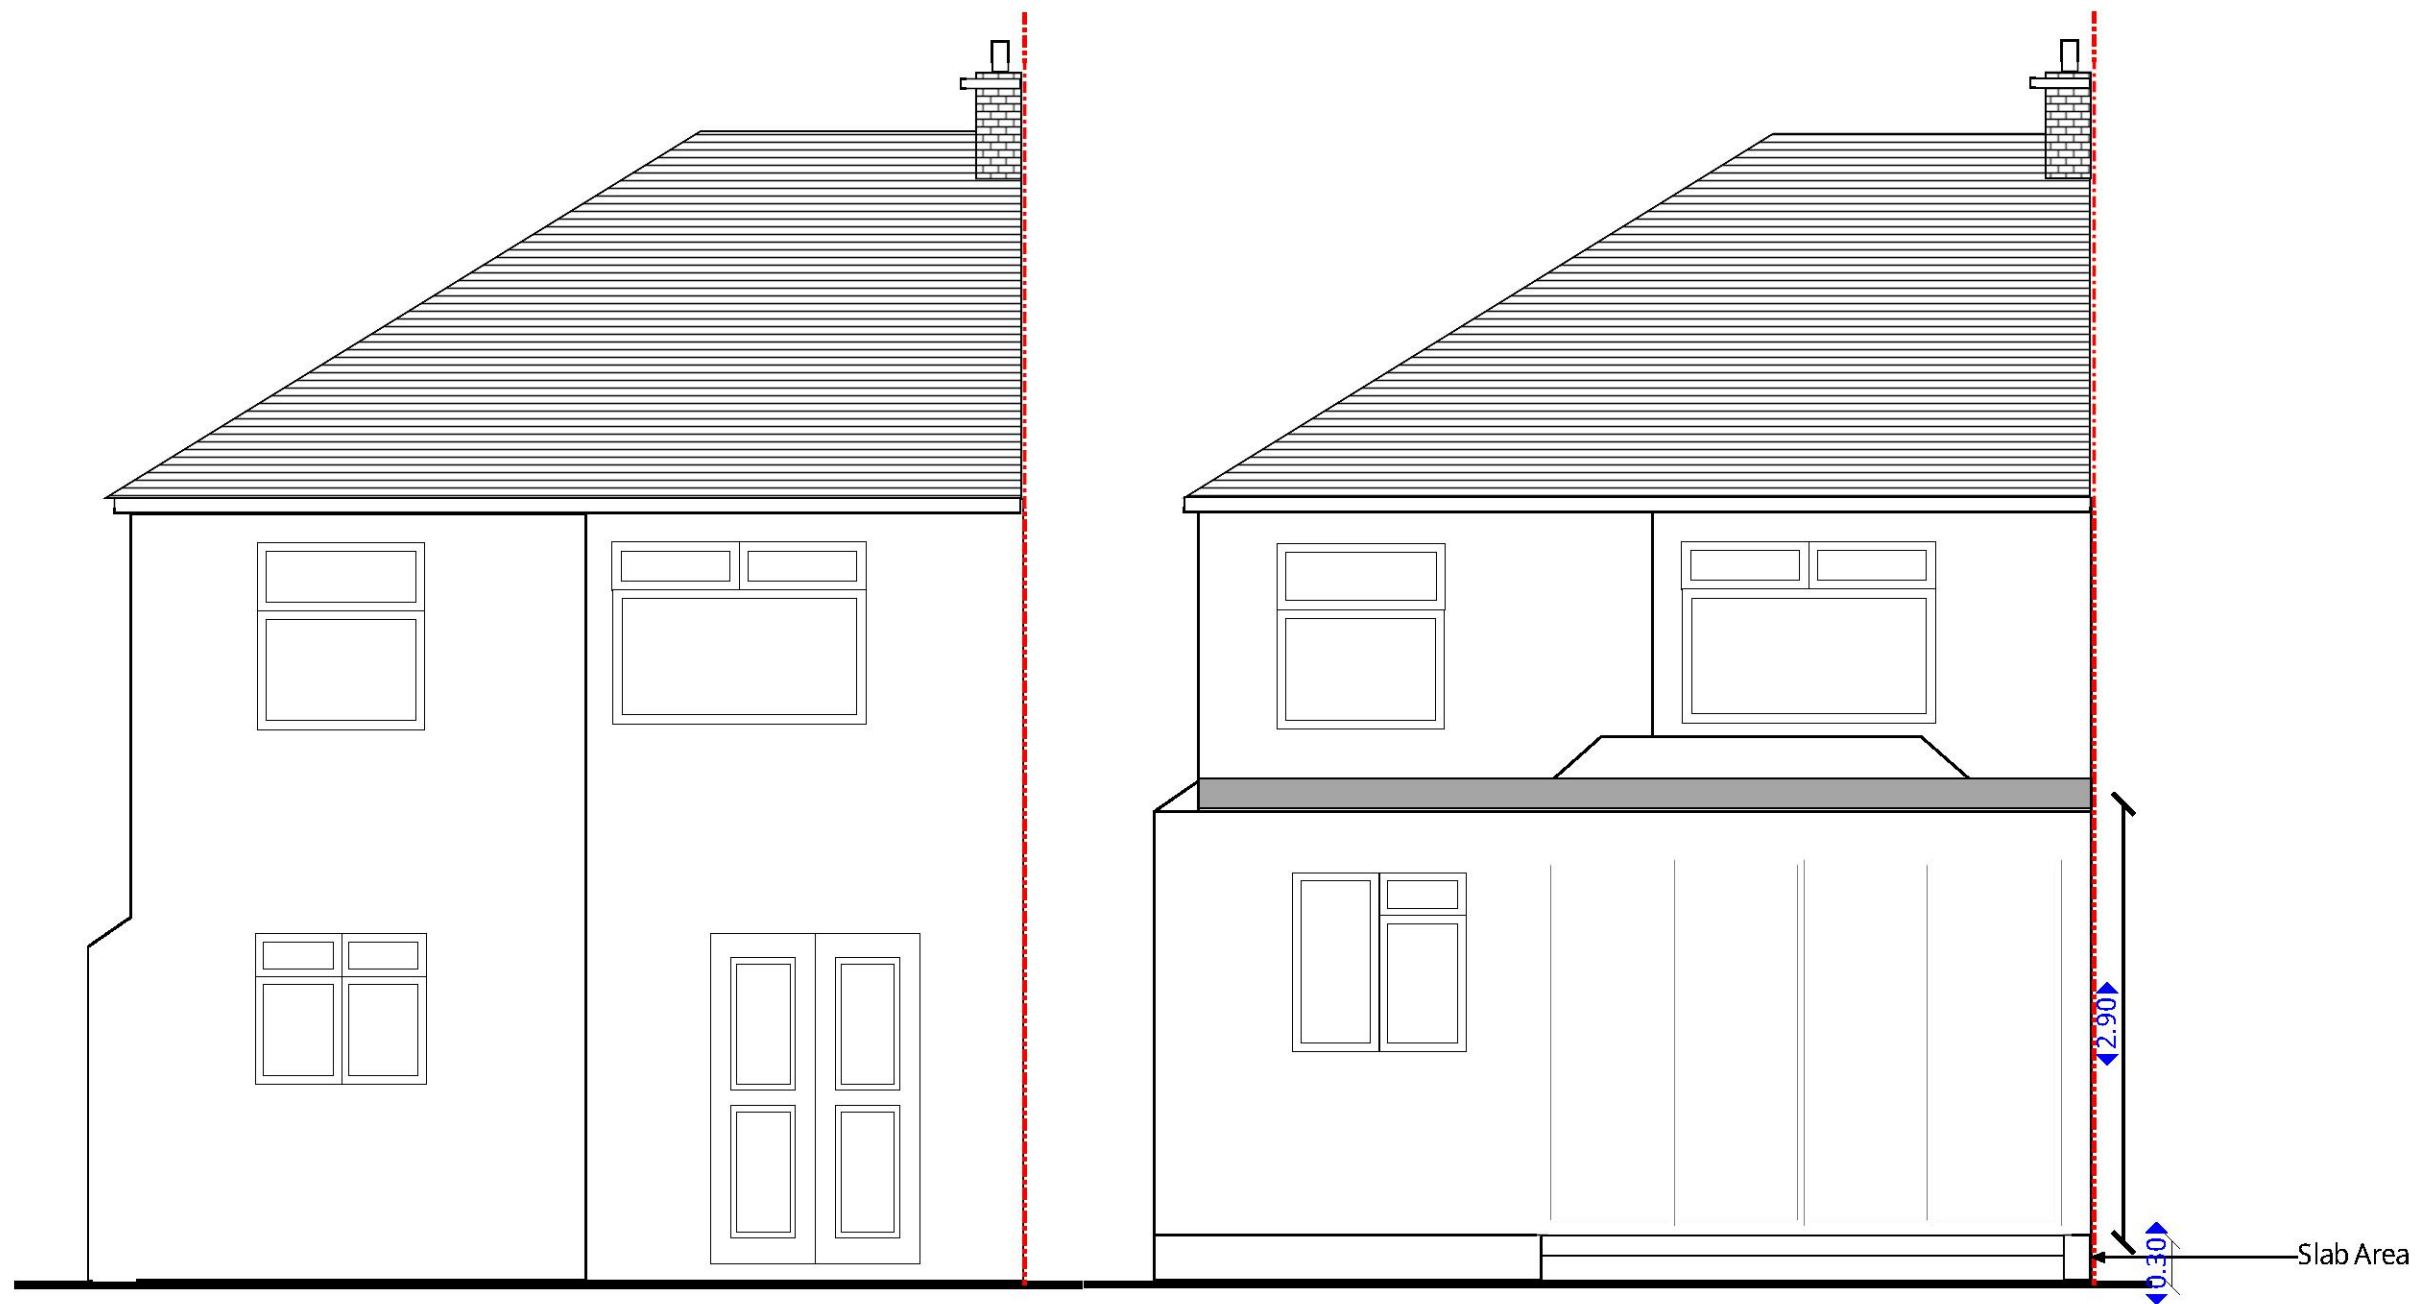


Existing Rear Elevation

Proposed Rear Elevation

 


Scale Bar 1:50


Title: 27 Hacton Lane Romford RM12 6PH	
Date: 22/2/2022	Sheet: HK/05
Scale: 1:50 @ A3	

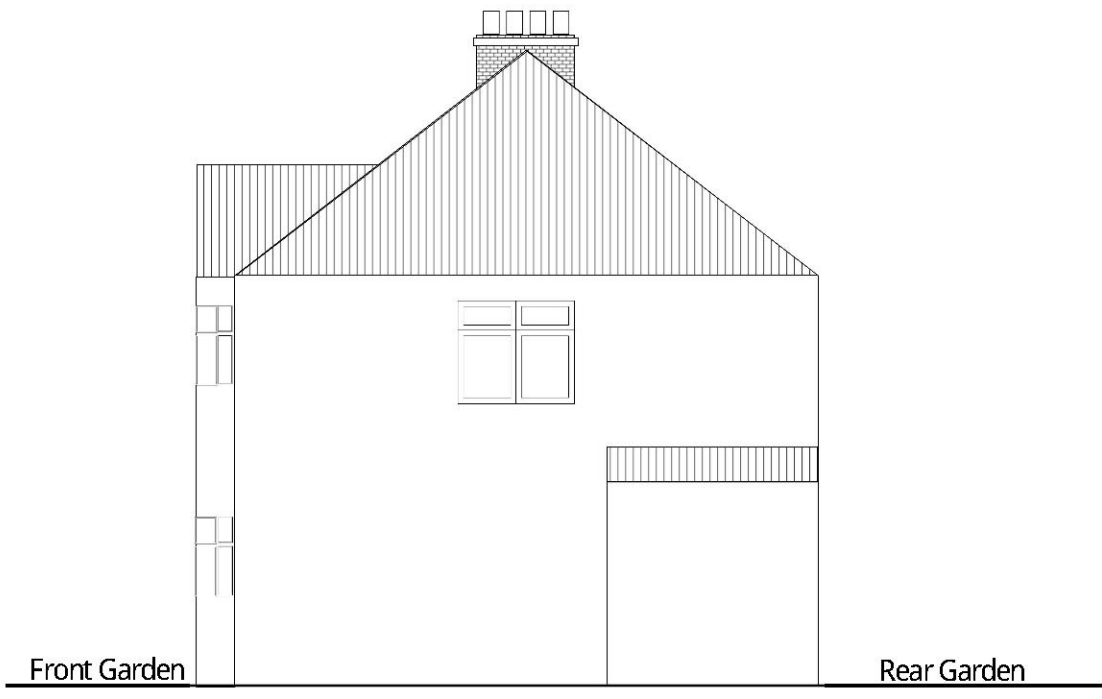

Existing Side Elevation A

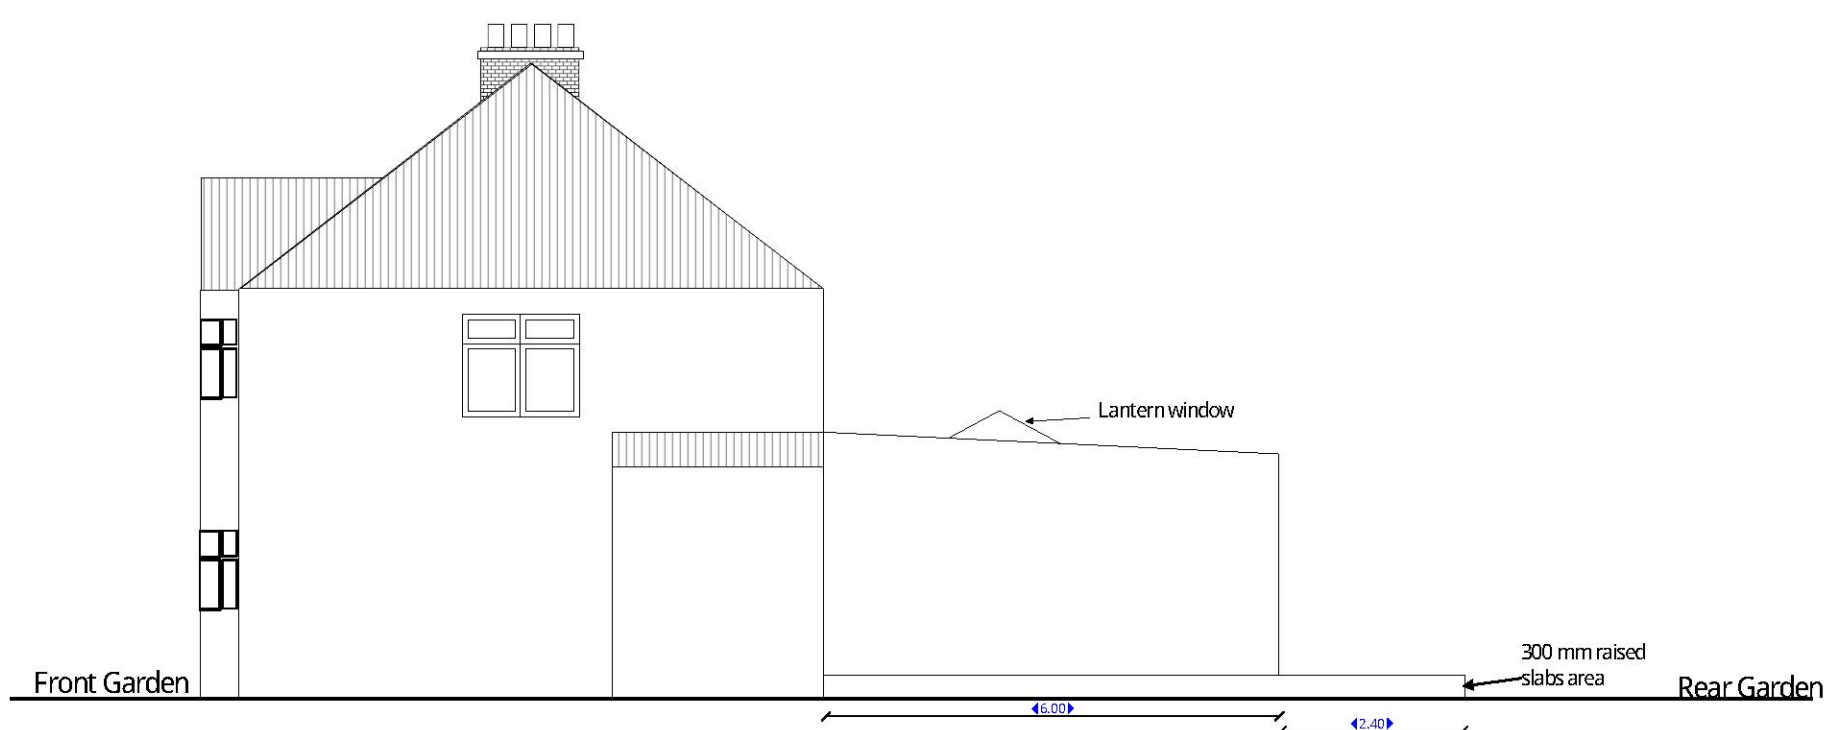

Proposed Side Elevation A

 

Title: 27 Hacton Lane Romford RM12 6PH	
Date: 22/2/2022	Sheet: HK/07
Scale: 1:100 @ A3	