




scale 1:100 0 1 2 3 4 5 10m

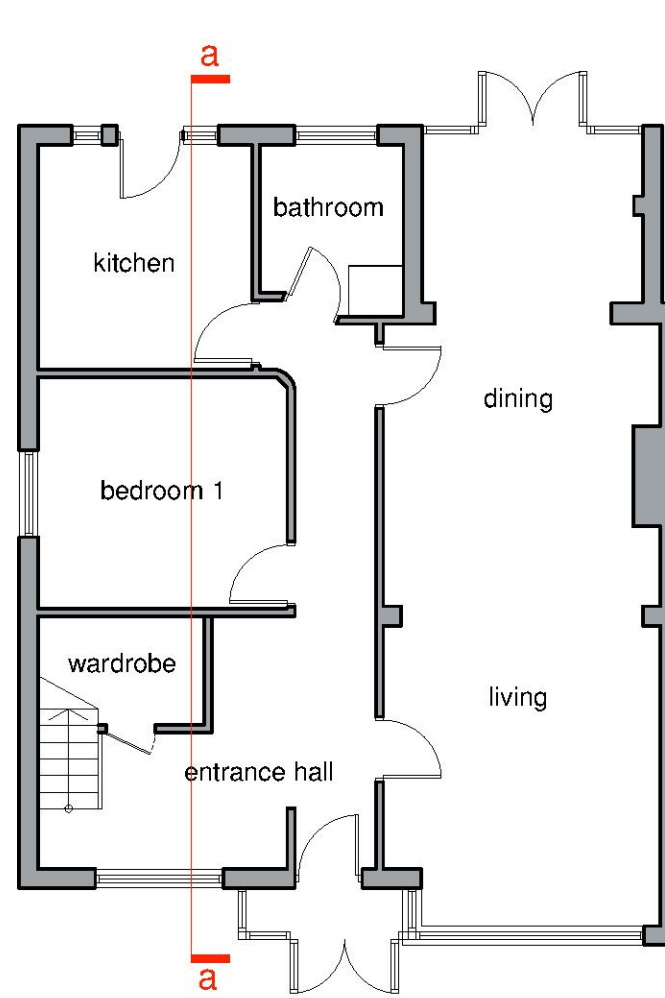

existing ground floor plan

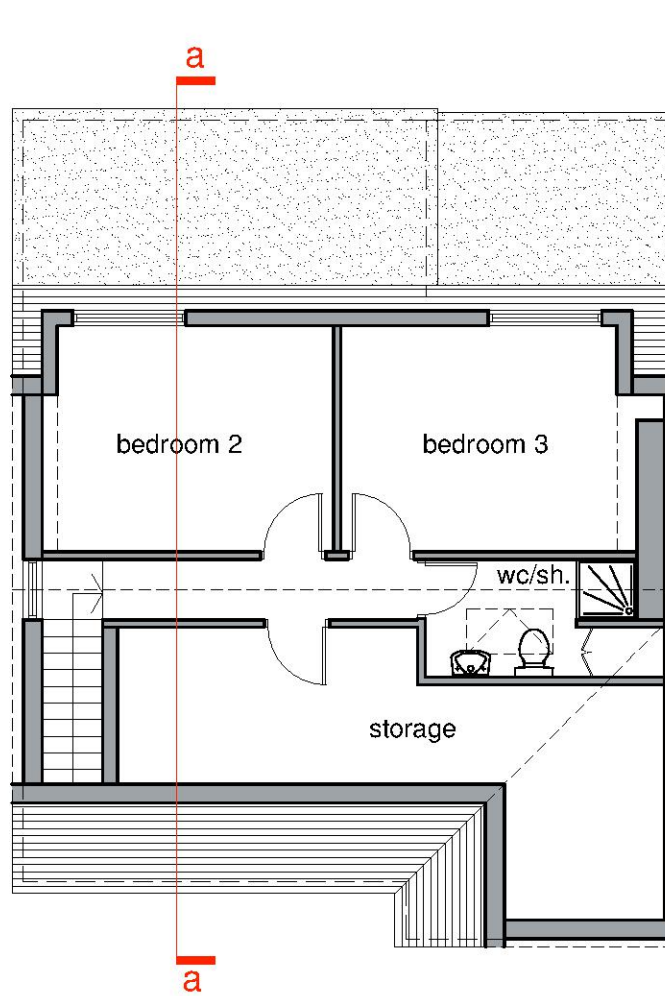


existing ground floor plan

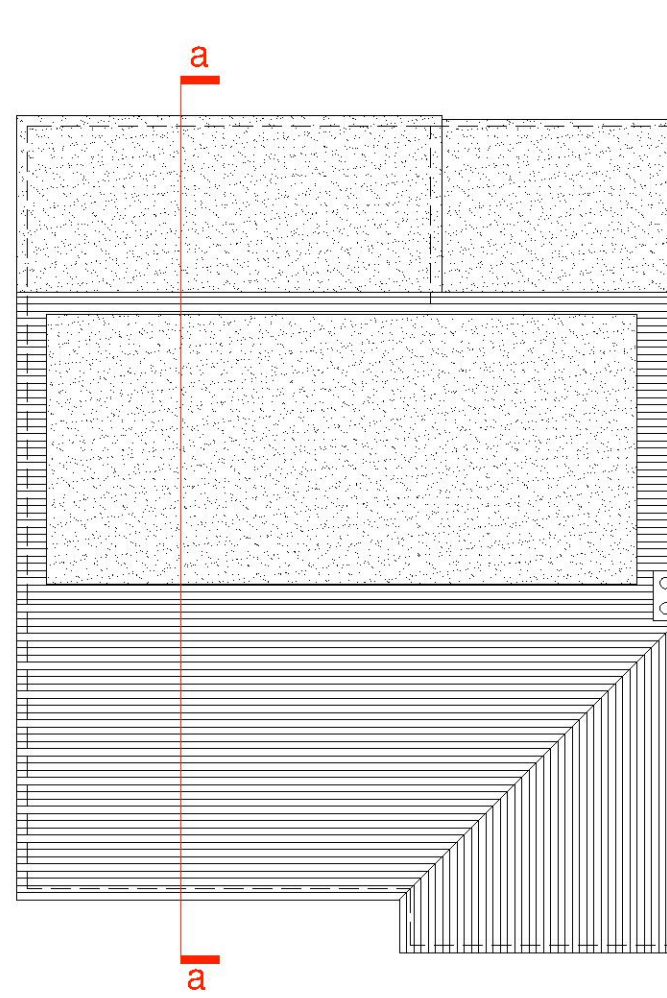


existing roof plan


 mig architecture & interiors a: 24 parkview court, 38 ulham high street, london sw6 3jp m: 07817521902 e: greg@mgdesign.co.uk	project: certificate of lawfulness for proposed loft conversion with hip to gable extension and rear roof dormer	job no.: 2103 drawing no.: 1.02-4 scale: 1:1500@a3 drawn: gbf	project stage: planning revision no.: - date: 05.2022 checked: - rev.: date:	what: by:
drawing title: existing floor and roof plans				

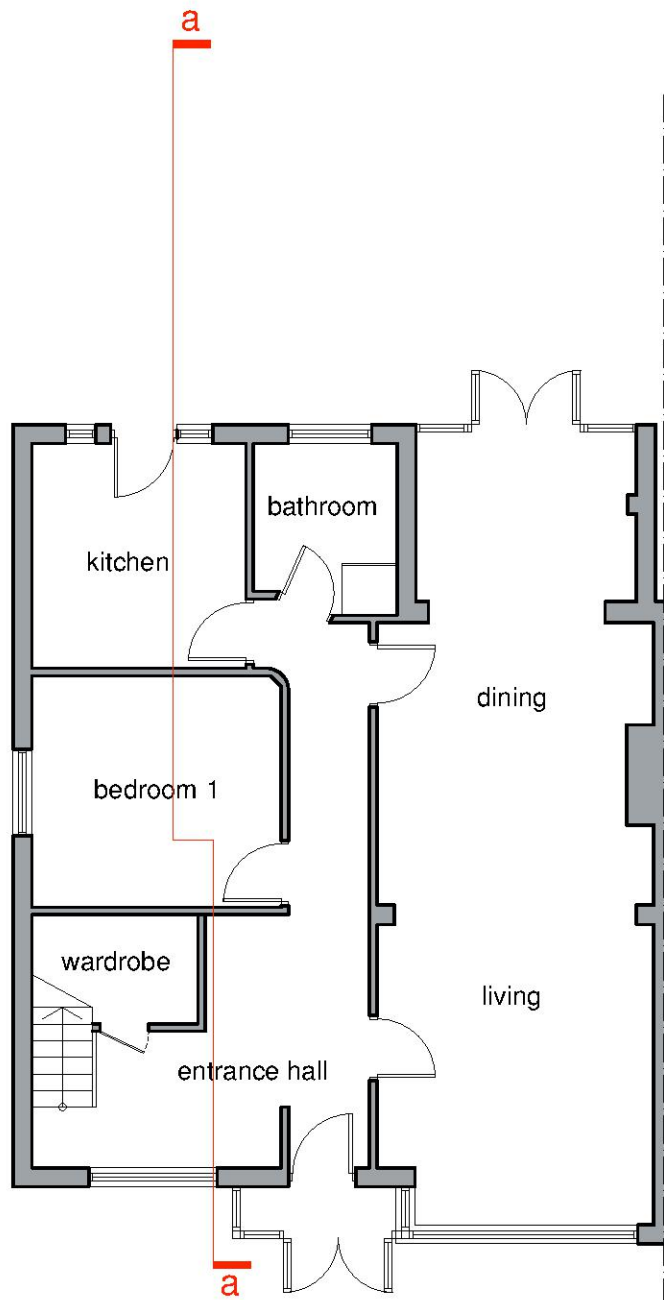

proposed ground floor plan

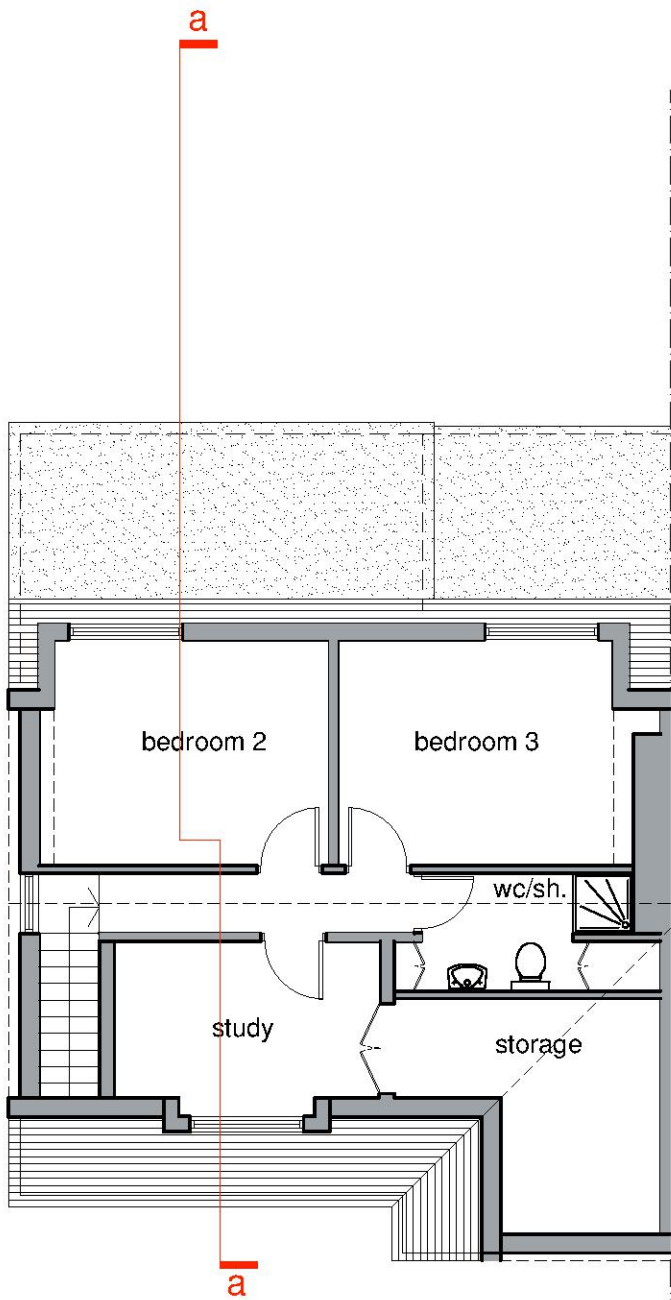

proposed ground floor plan

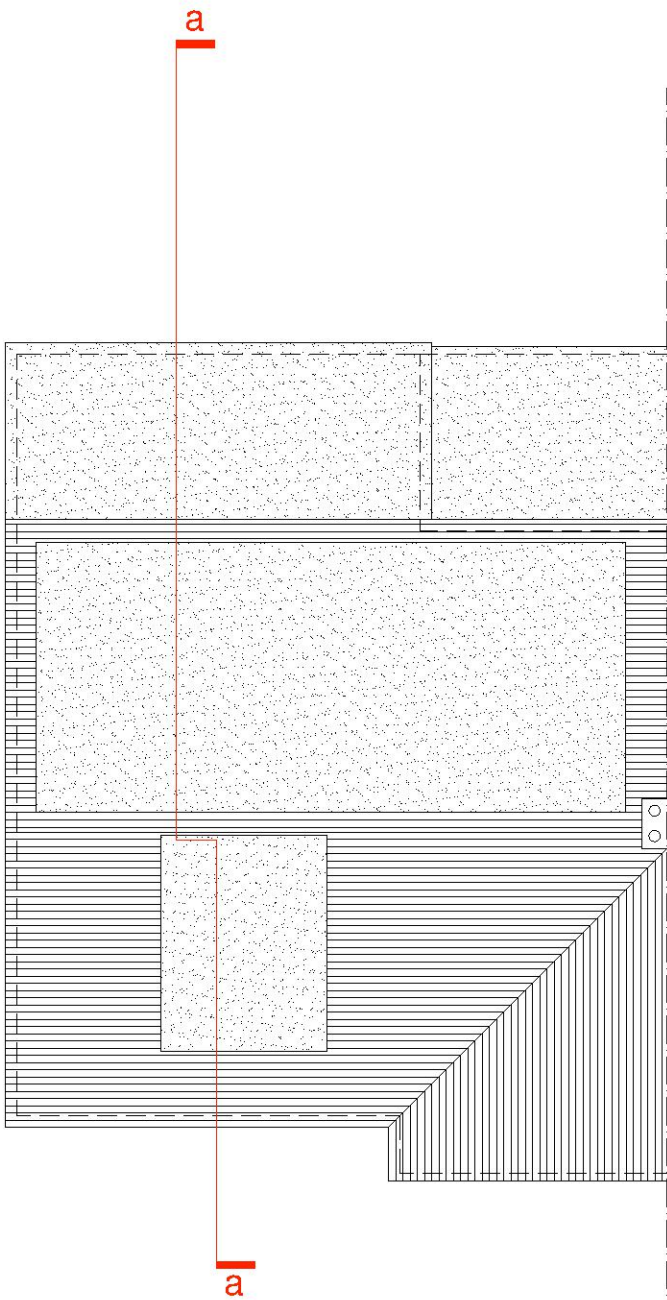

proposed roof plan

 mig architecture & interiors a: 24 parkview court, 38 fulham high street, london sw6 3ja m: 0781 7521 902 e: greg@mgdesign.co.uk	client: 50 Lawns Way Romford RM5 3TH	drawing title: proposed floor and roof plans	project: proposed front roof dormer extension				job no.: 2103	project stage: planning		
			scale: 1:100@a3 drawn: gbf	revision no.: 2.02-4	revision no.: -					
				date: 05.2022	checked: -	rev.: date:	date:	what: date:	by: gbf	