




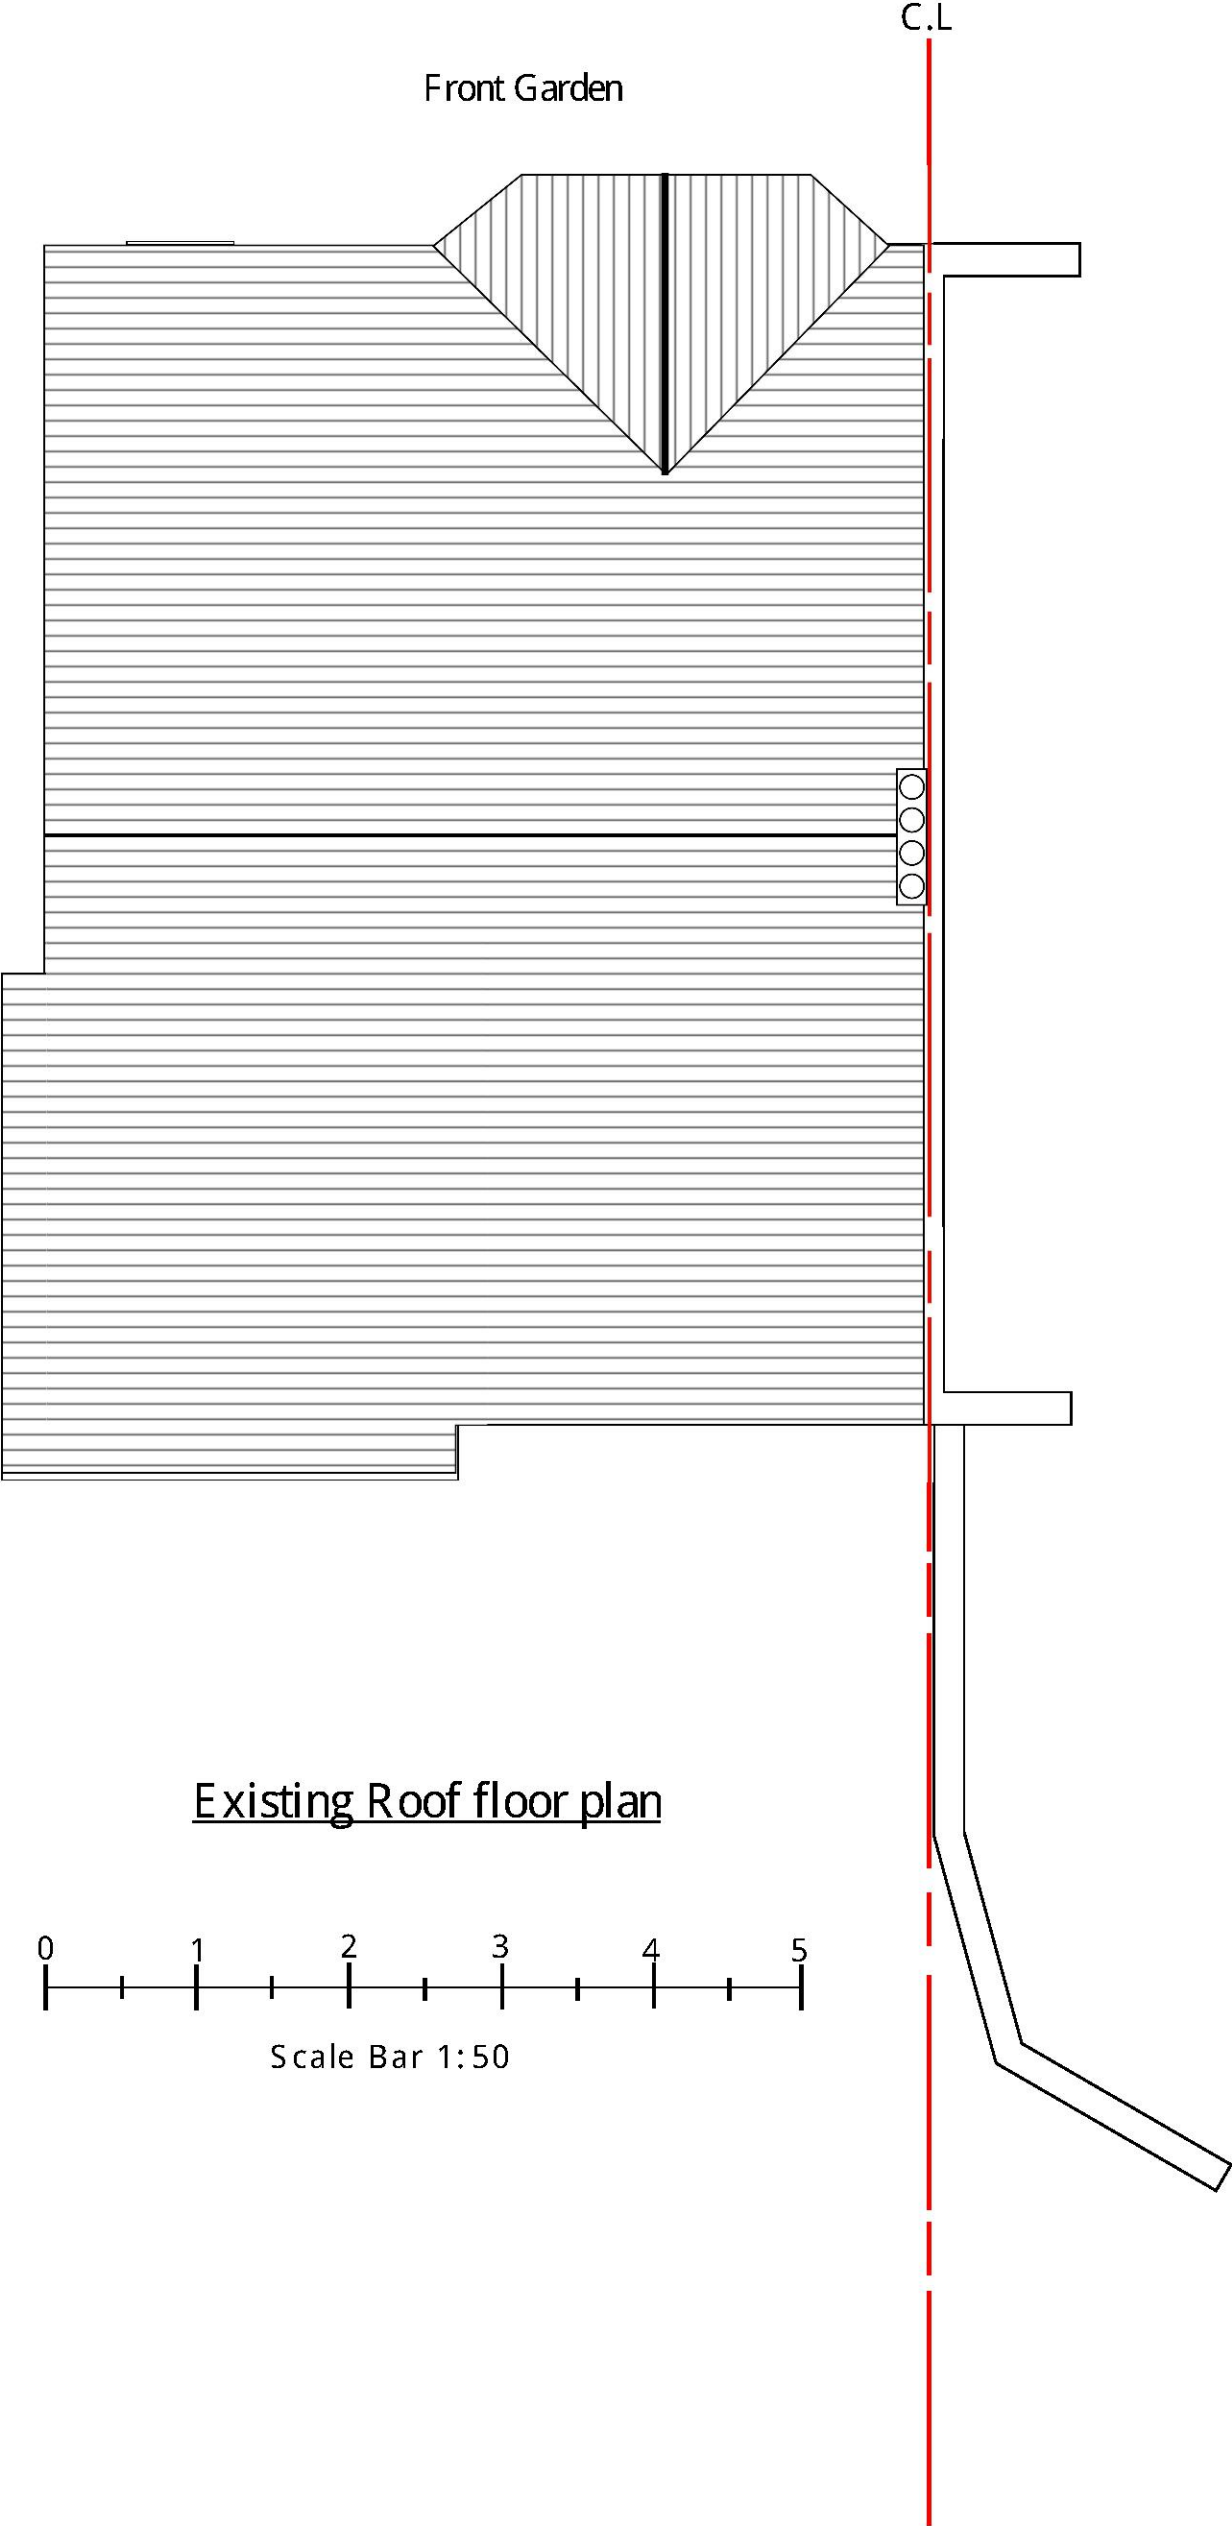

Title: 27 Hacton Lane Romford RM12 6PH	
Date: 12/2/2022	Sheet: HK/03
Scale: 1:50 @ A3	

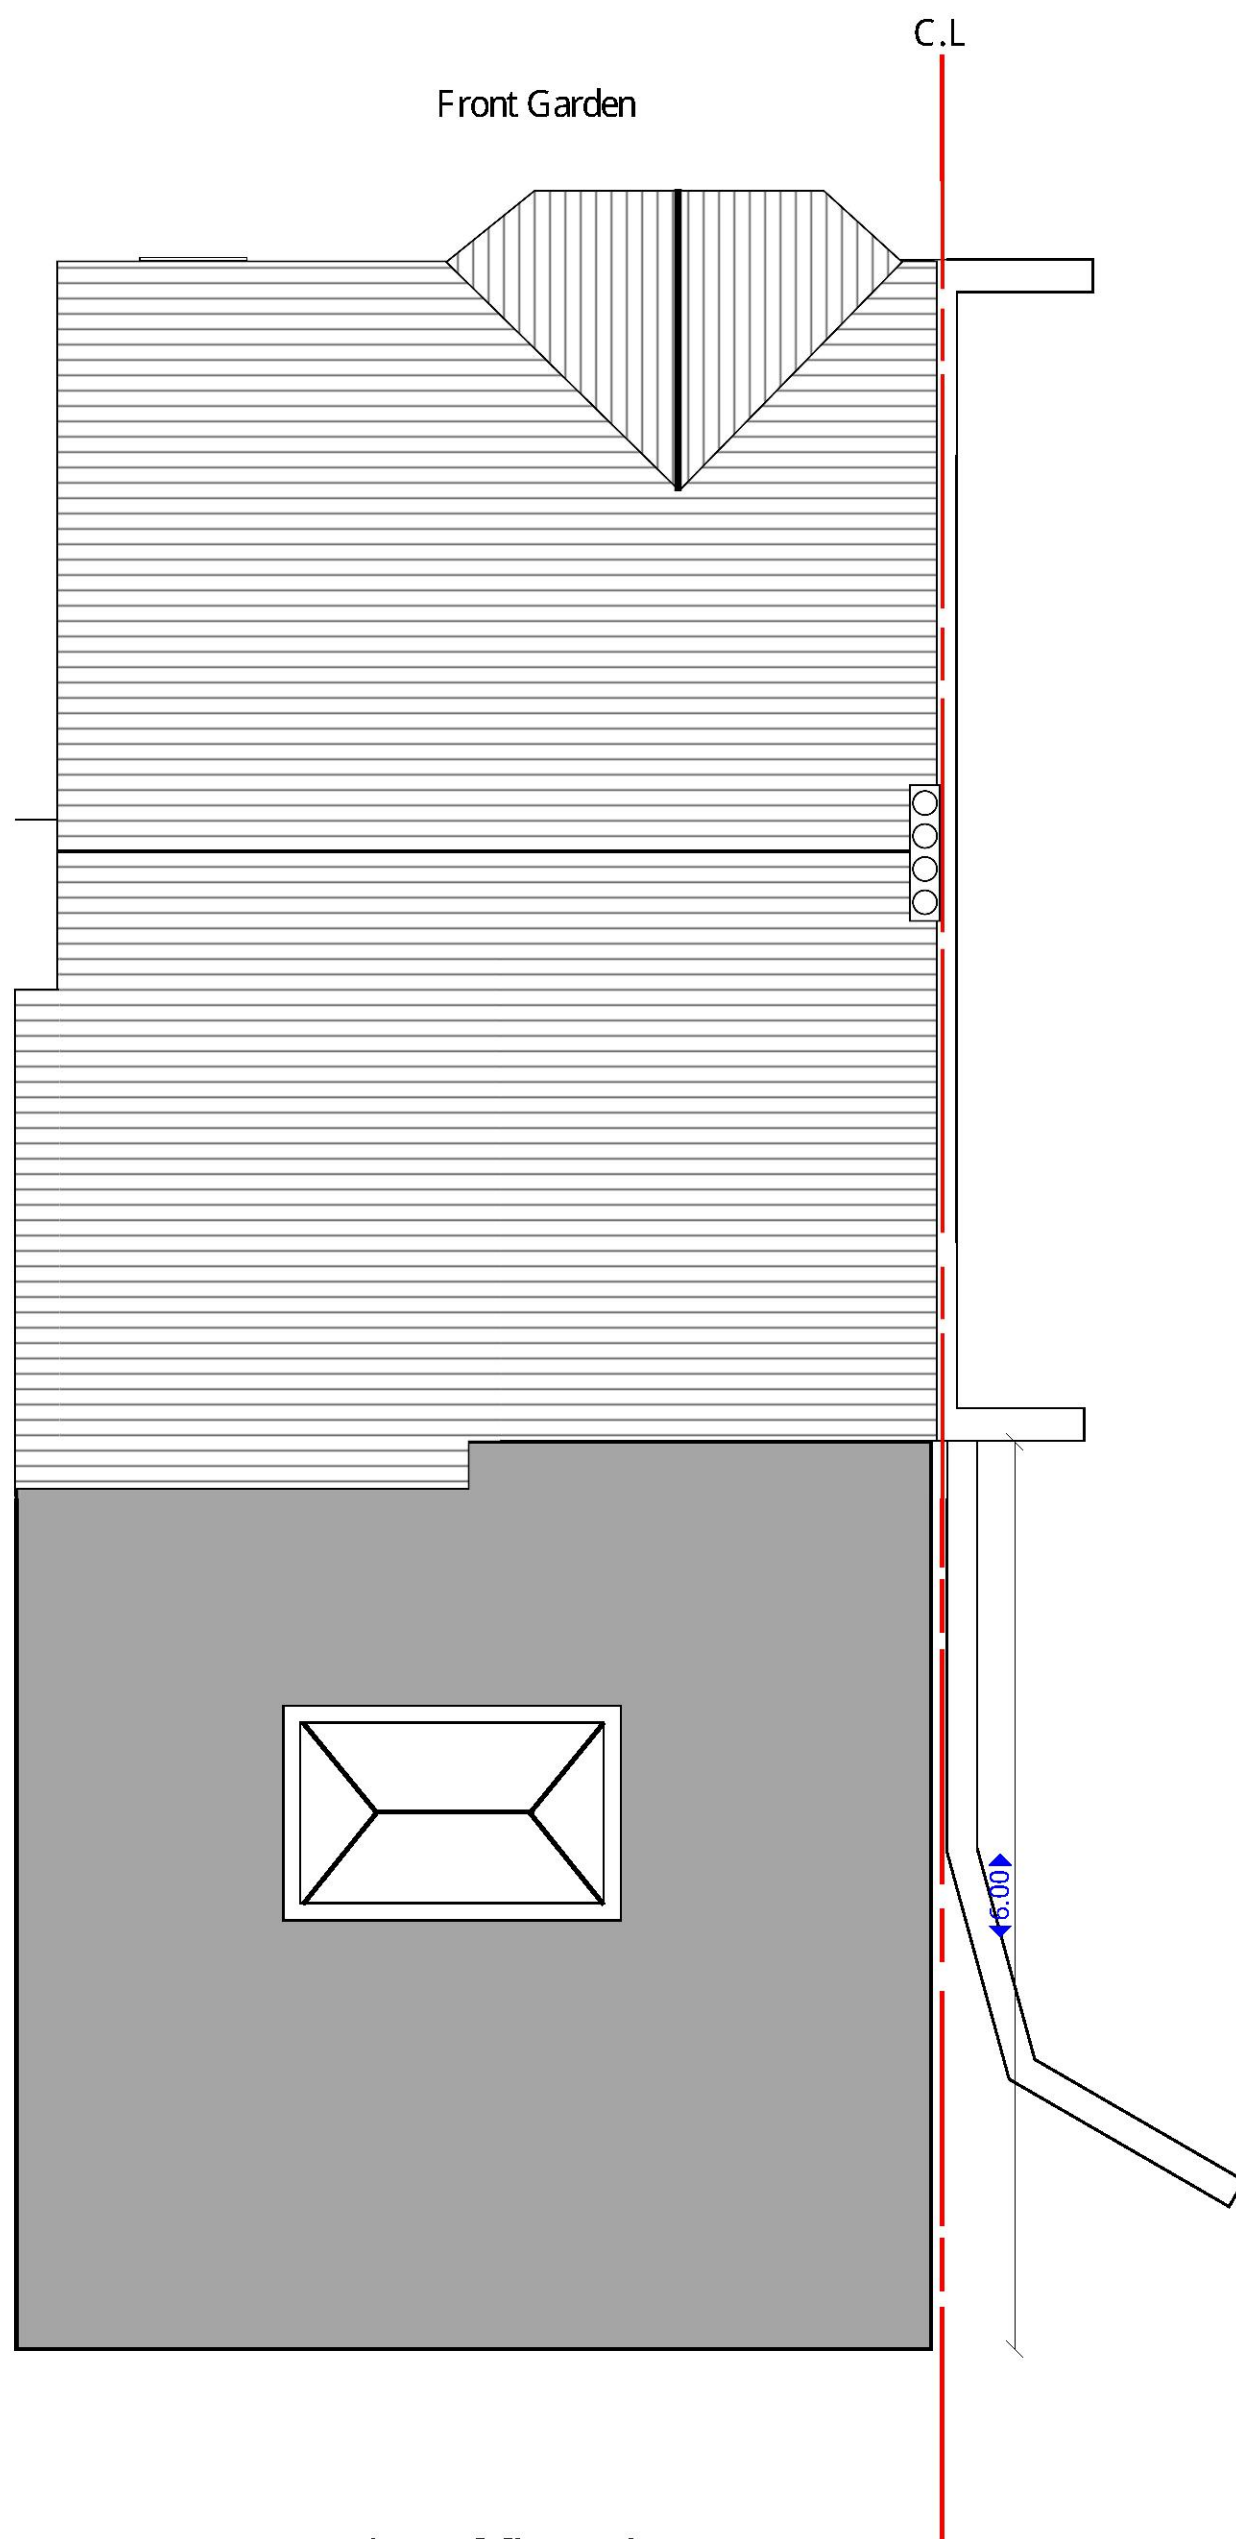


Proposed Roof floor plan

 


Scale Bar 1:50

Title: 27 Hacton Lane Romford RM12 6PH	
Date: 12/2/2022	Sheet: HK/04
Scale: 1:50 @ A3	

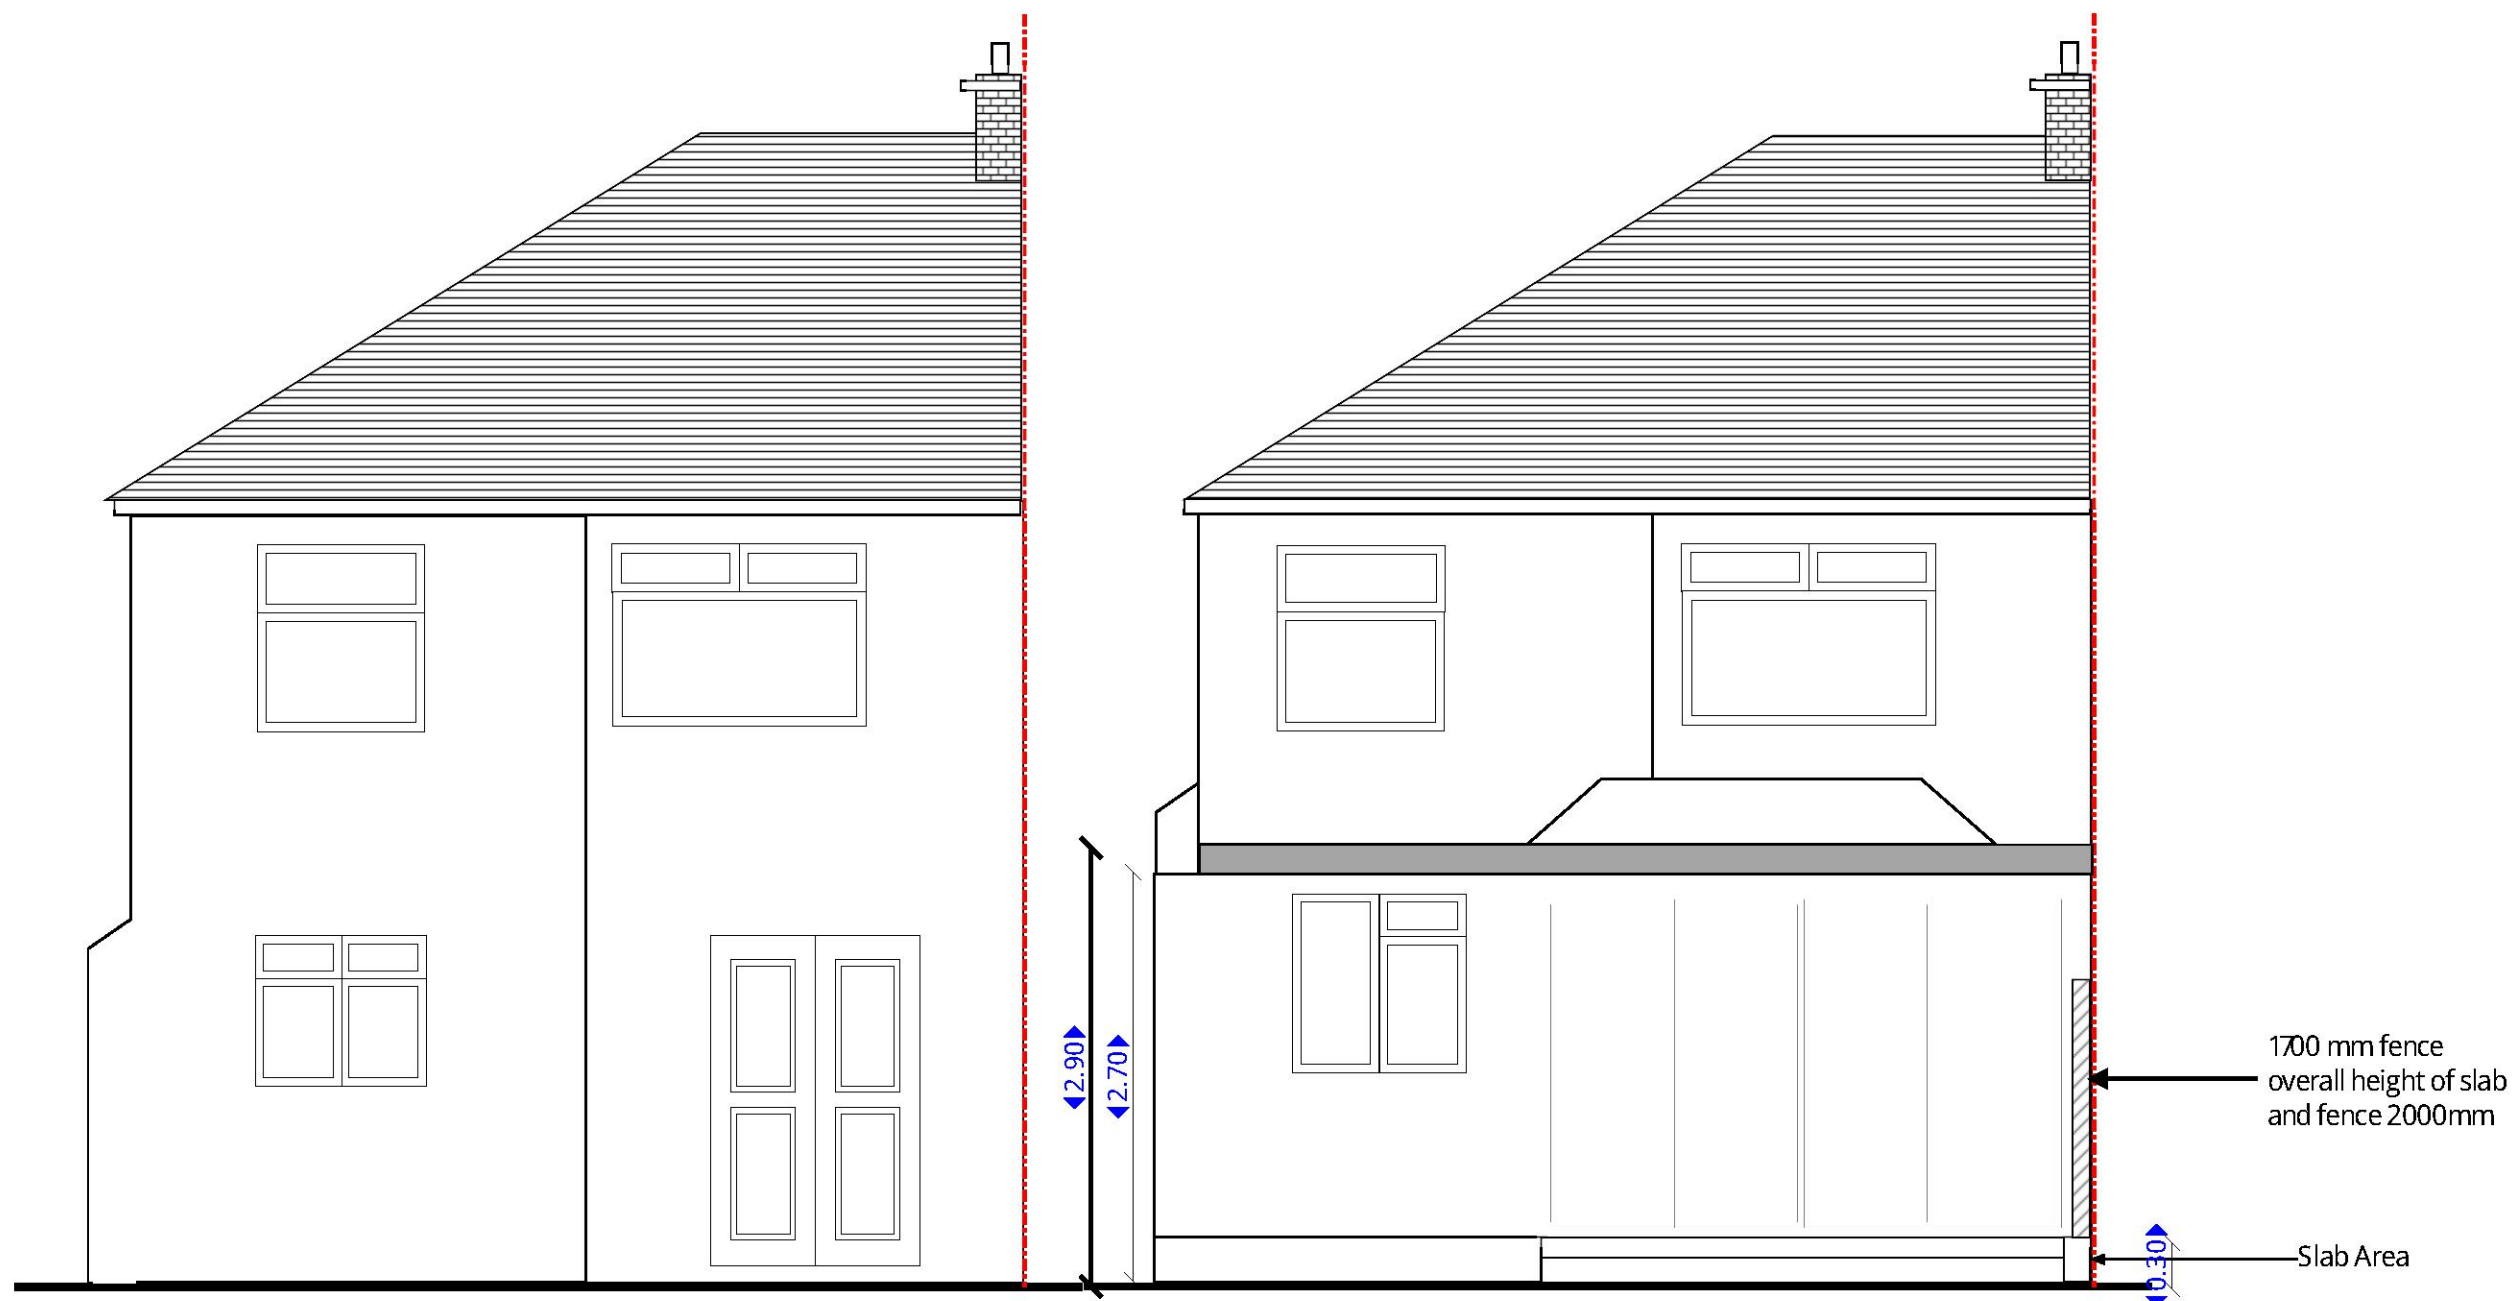


Existing Rear Elevation

Proposed Rear Elevation

 


Scale Bar 1:50


Title: 27 Hacton Lane Romford RM12 6PH	
Date: 17/5/2022	Sheet: HK/05B
Scale: 1:50 @ A3	

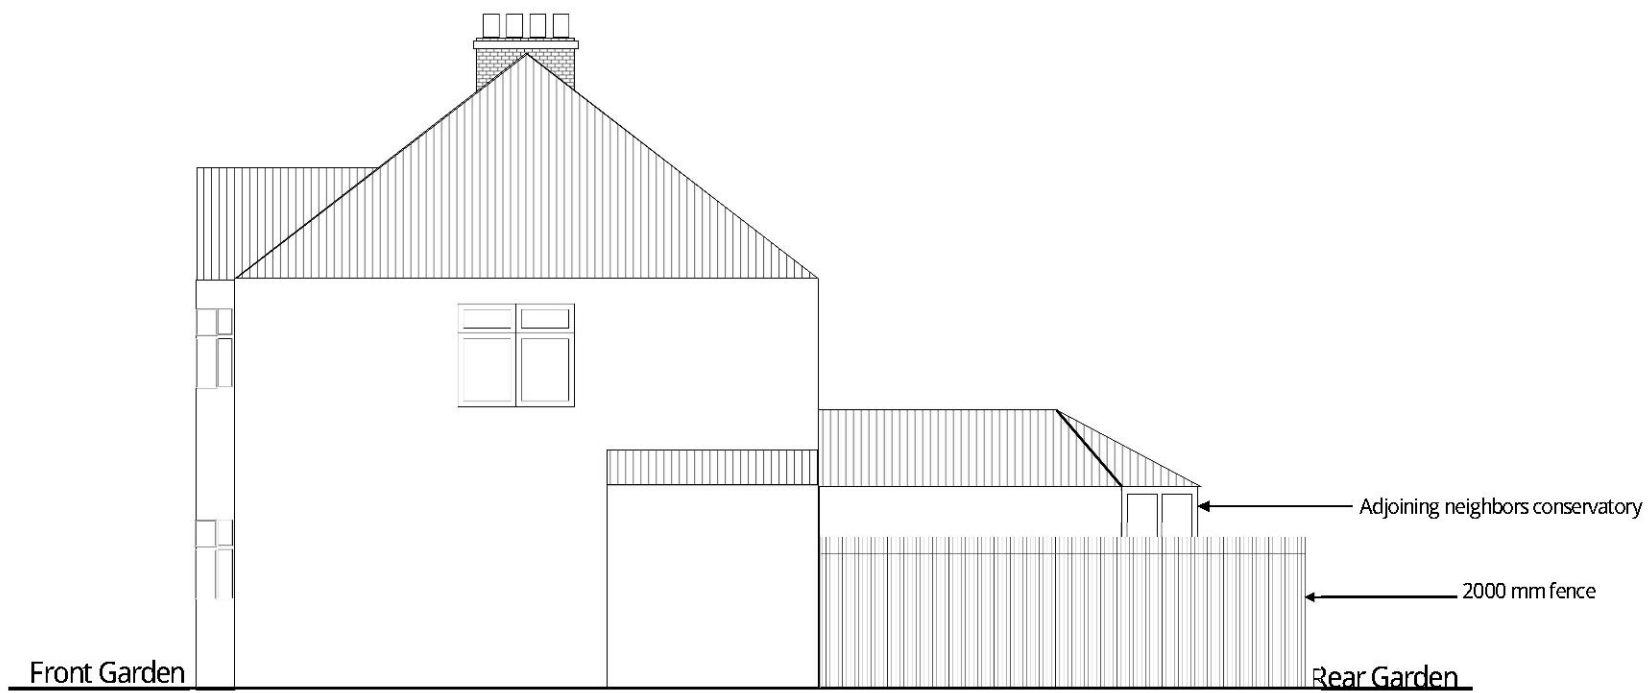

Existing Side Elevation A

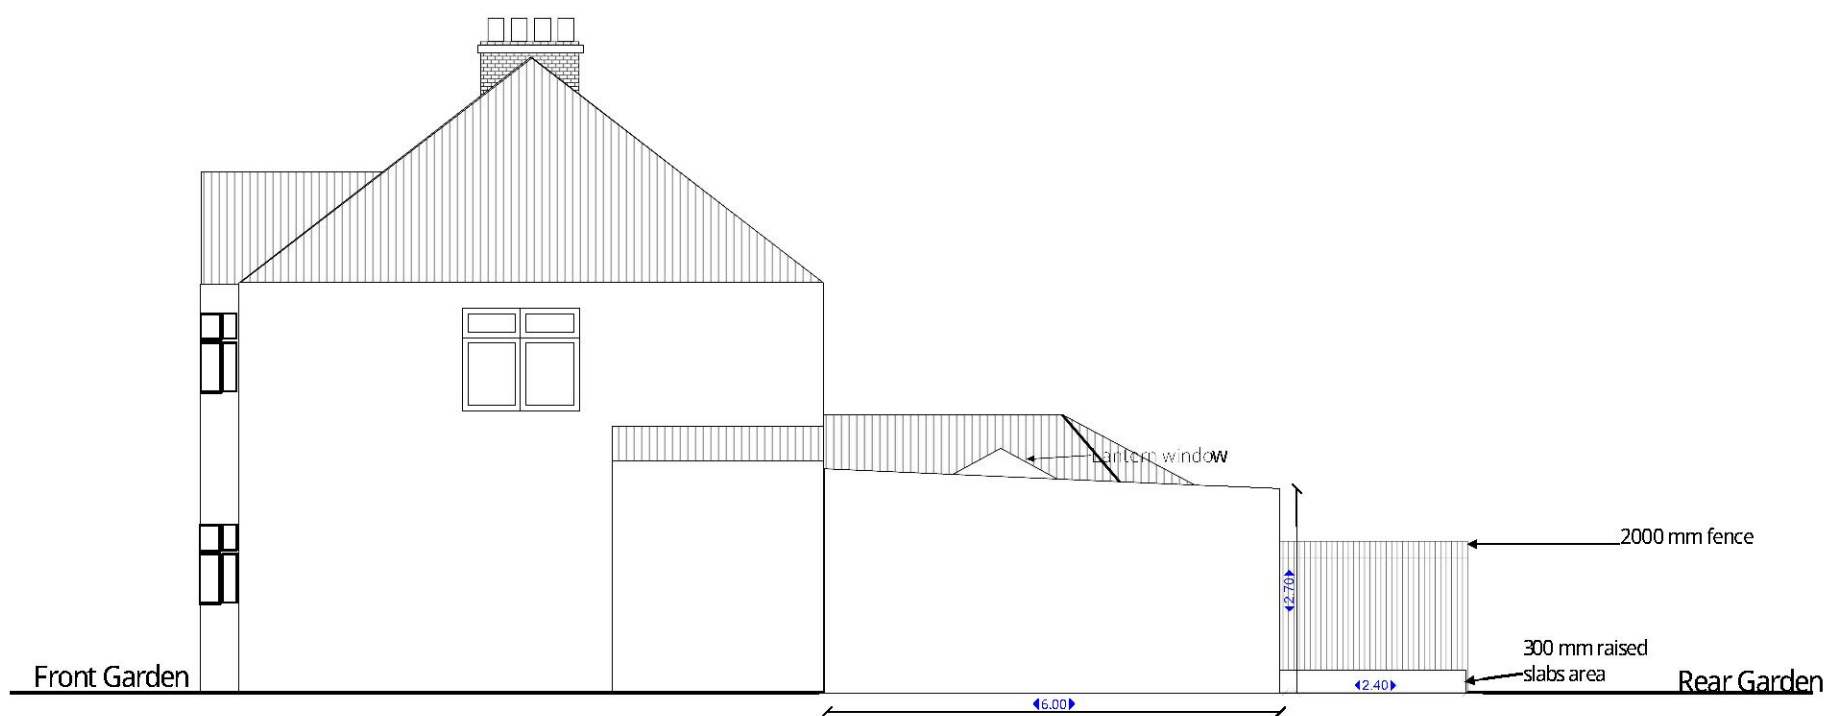

Proposed Side Elevation A

 

Title: 27 Hacton Lane Romford RM12 6PH	
Date: 17/5/2022	Sheet: HK/07B
Scale: 1:100 @ A3	

27Hacton Lane., Romford, RM12 6PH
Proposed block plan scale 1:500 @ A3

27, Hacton Lane, Hornchurch, Havering, RM12 6PH

