




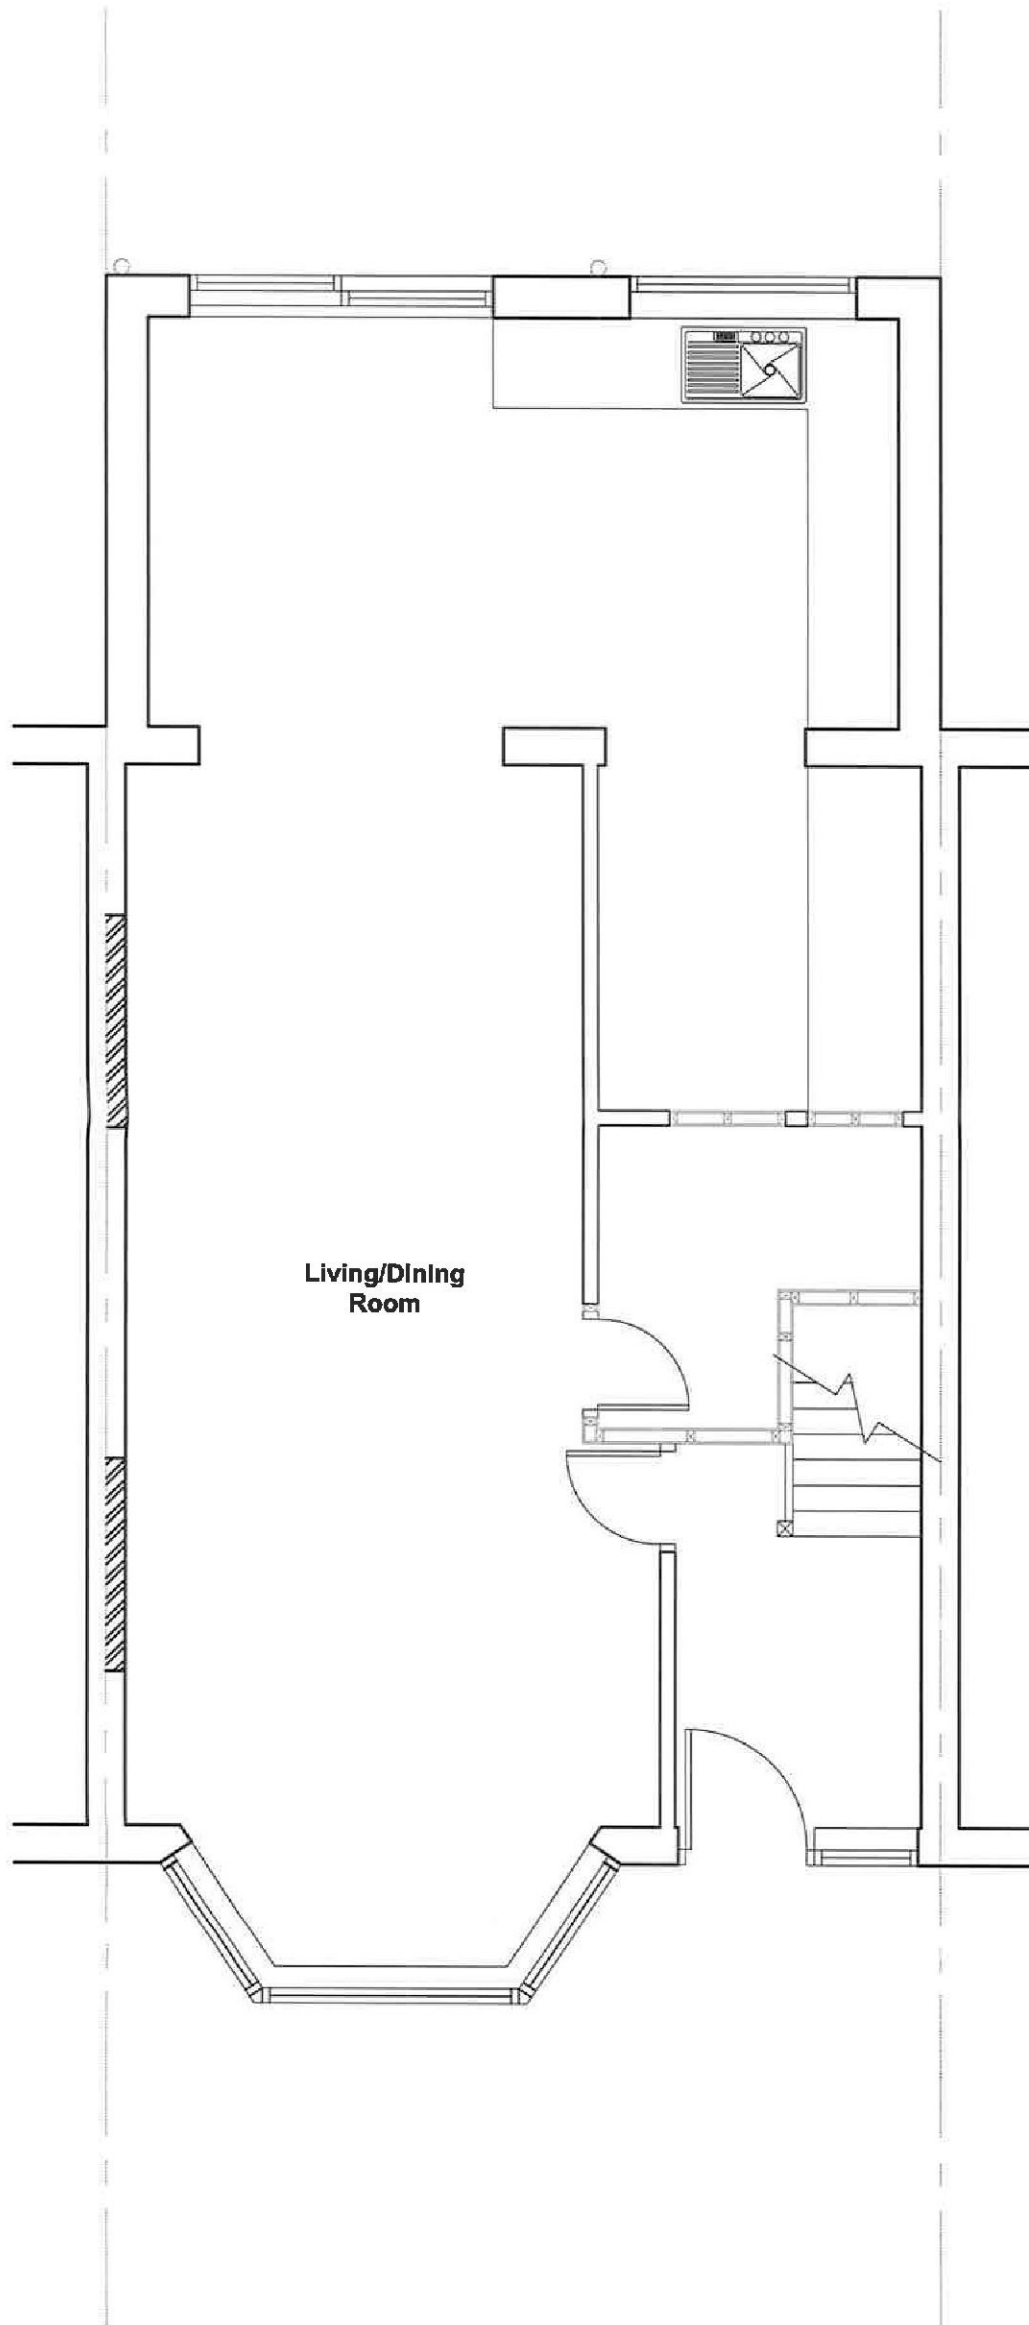


Revision	Date	Scope
Project:		
72 Horrace Avenue		
Rush Green, Dagenham, RM7 0UP		
Drawing Title:		
Existing Ground Floor Plan		
Issue status:		
-		
Scale:	Drawn:	Checked:
1:50	-	-
Job No:	Drawing No:	
-	1 of 6	
Approved:	Date:	Revision:
-	09/10/12	-

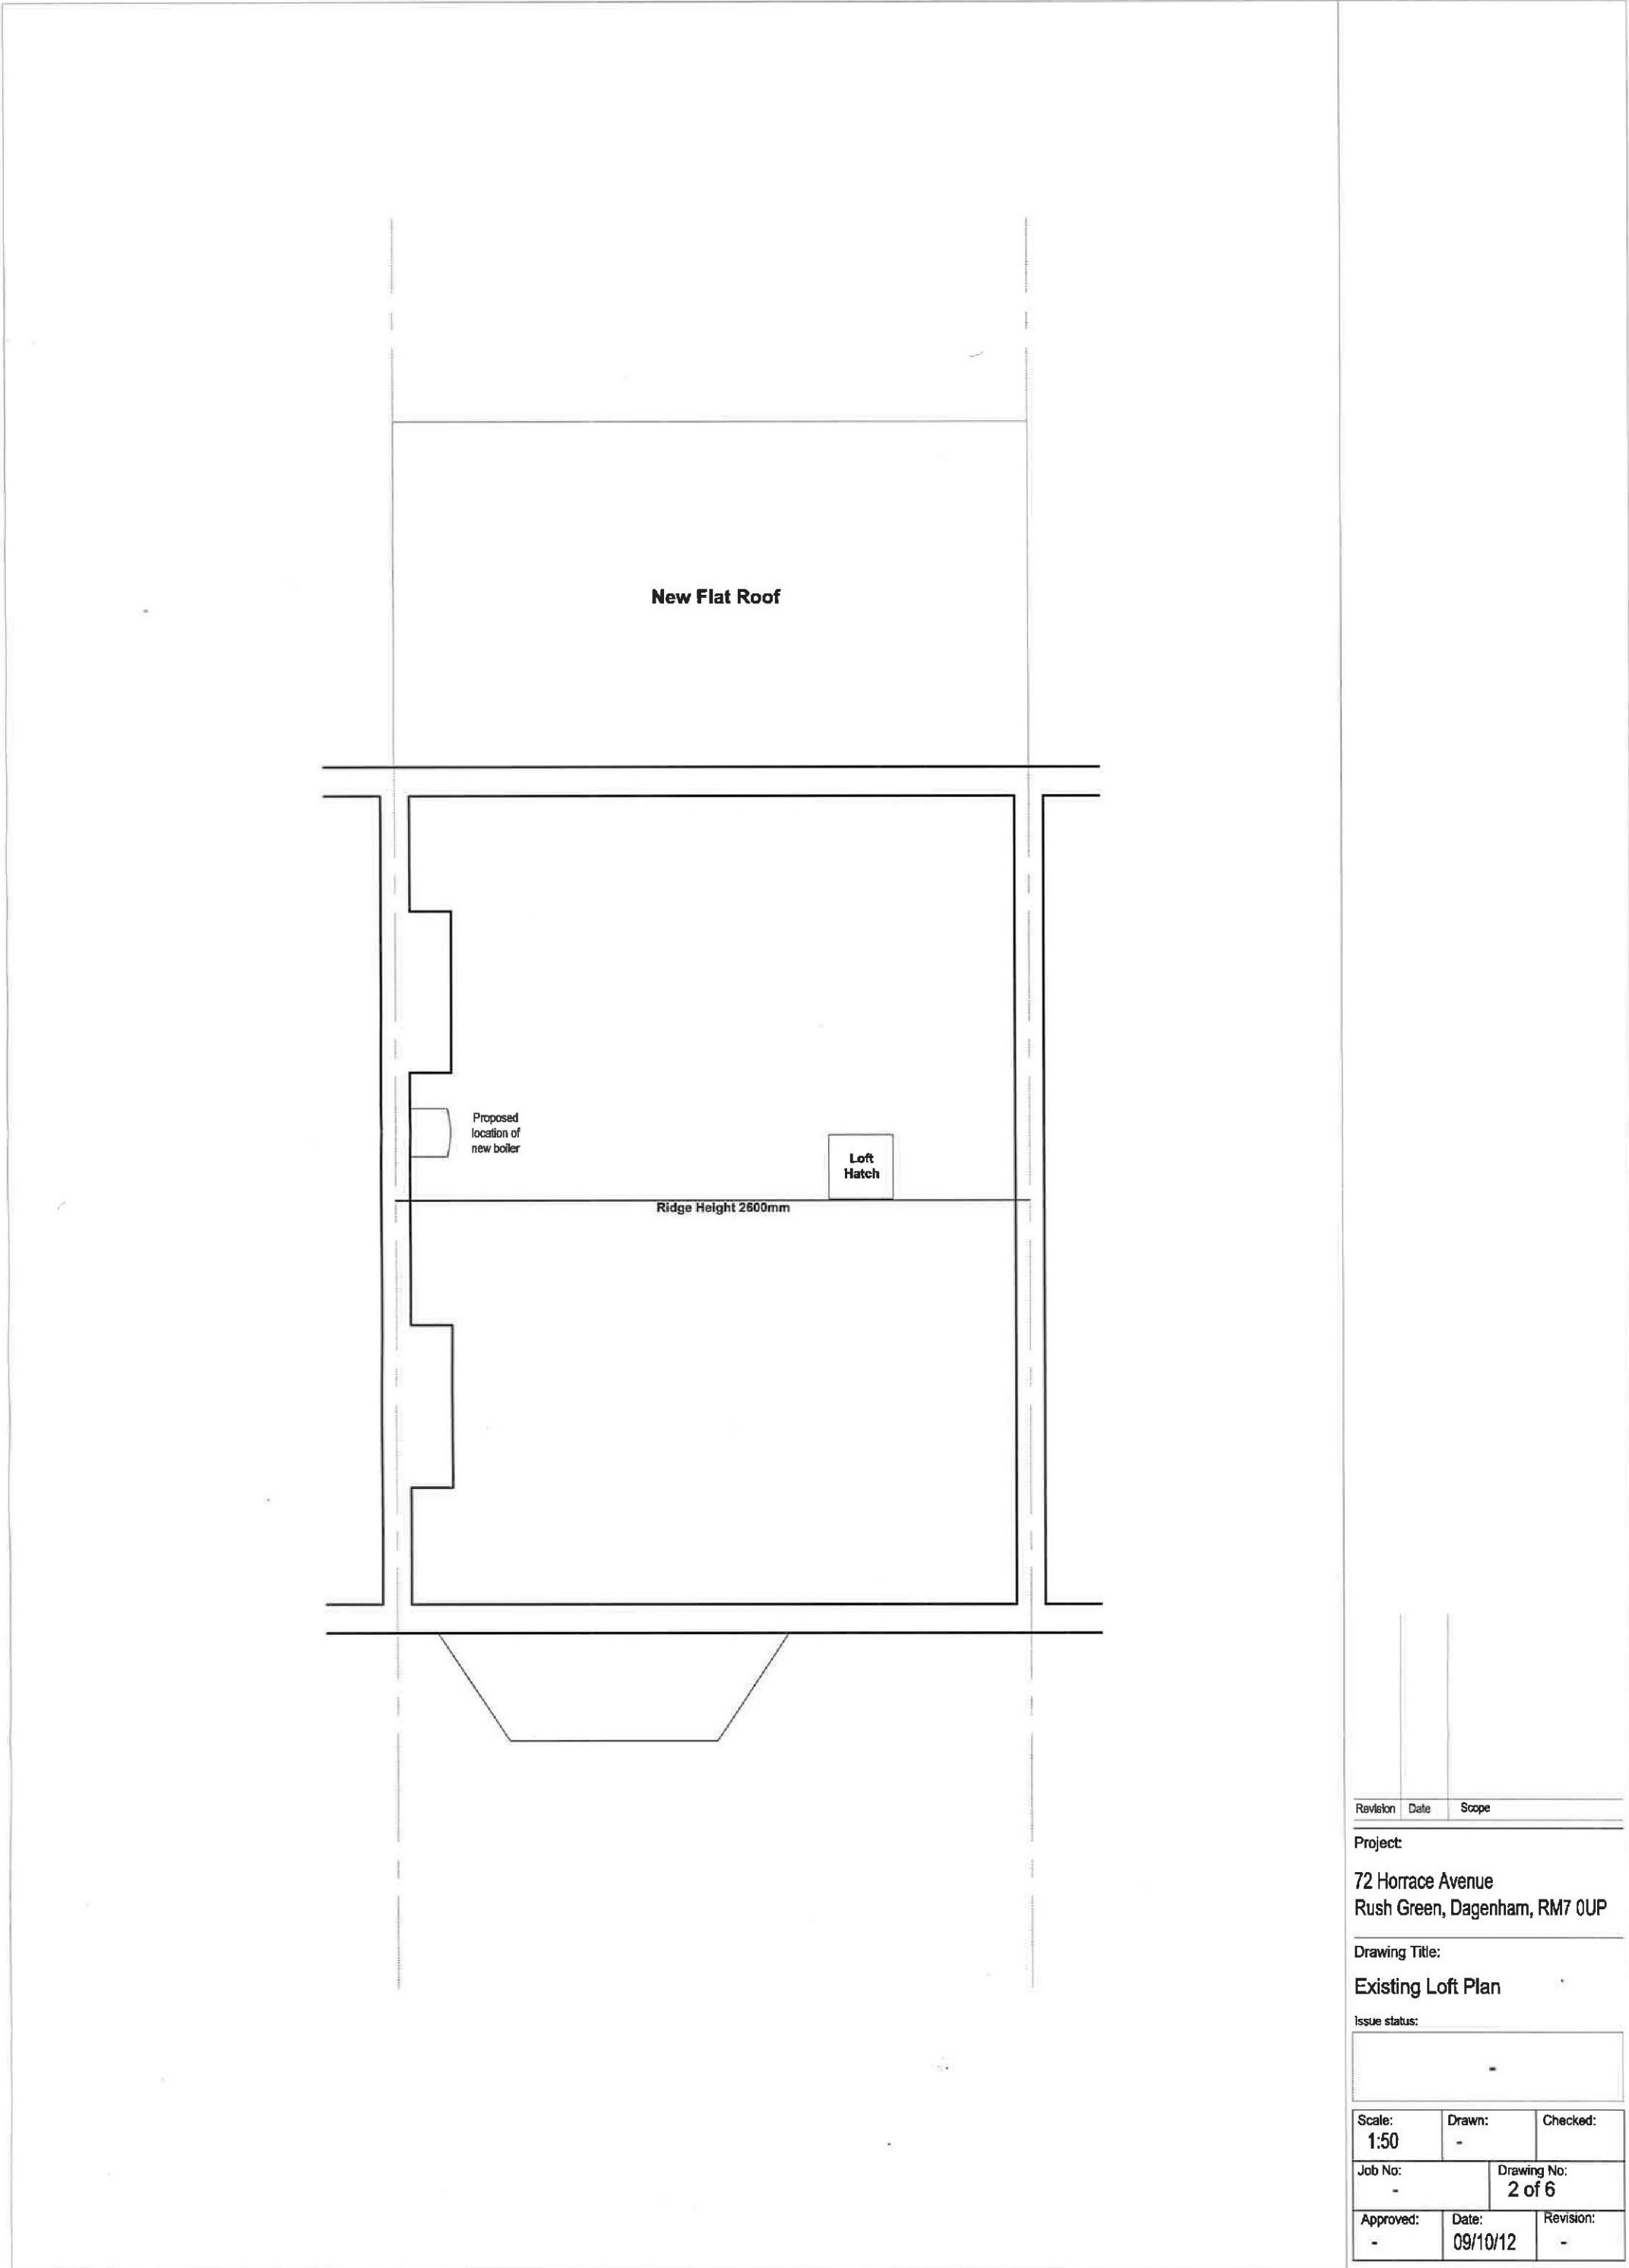


Revision	Date	Scope
Project:		
72 Horrace Avenue		
Rush Green, Dagenham, RM7 0UP		
Drawing Title:		
Existing Loft Plan		
Issue status:		
-		
Scale:	Drawn:	Checked:
1:50	-	-
Job No:	Drawing No:	
-	2 of 6	
Approved:	Date:	Revision:
-	09/10/12	-

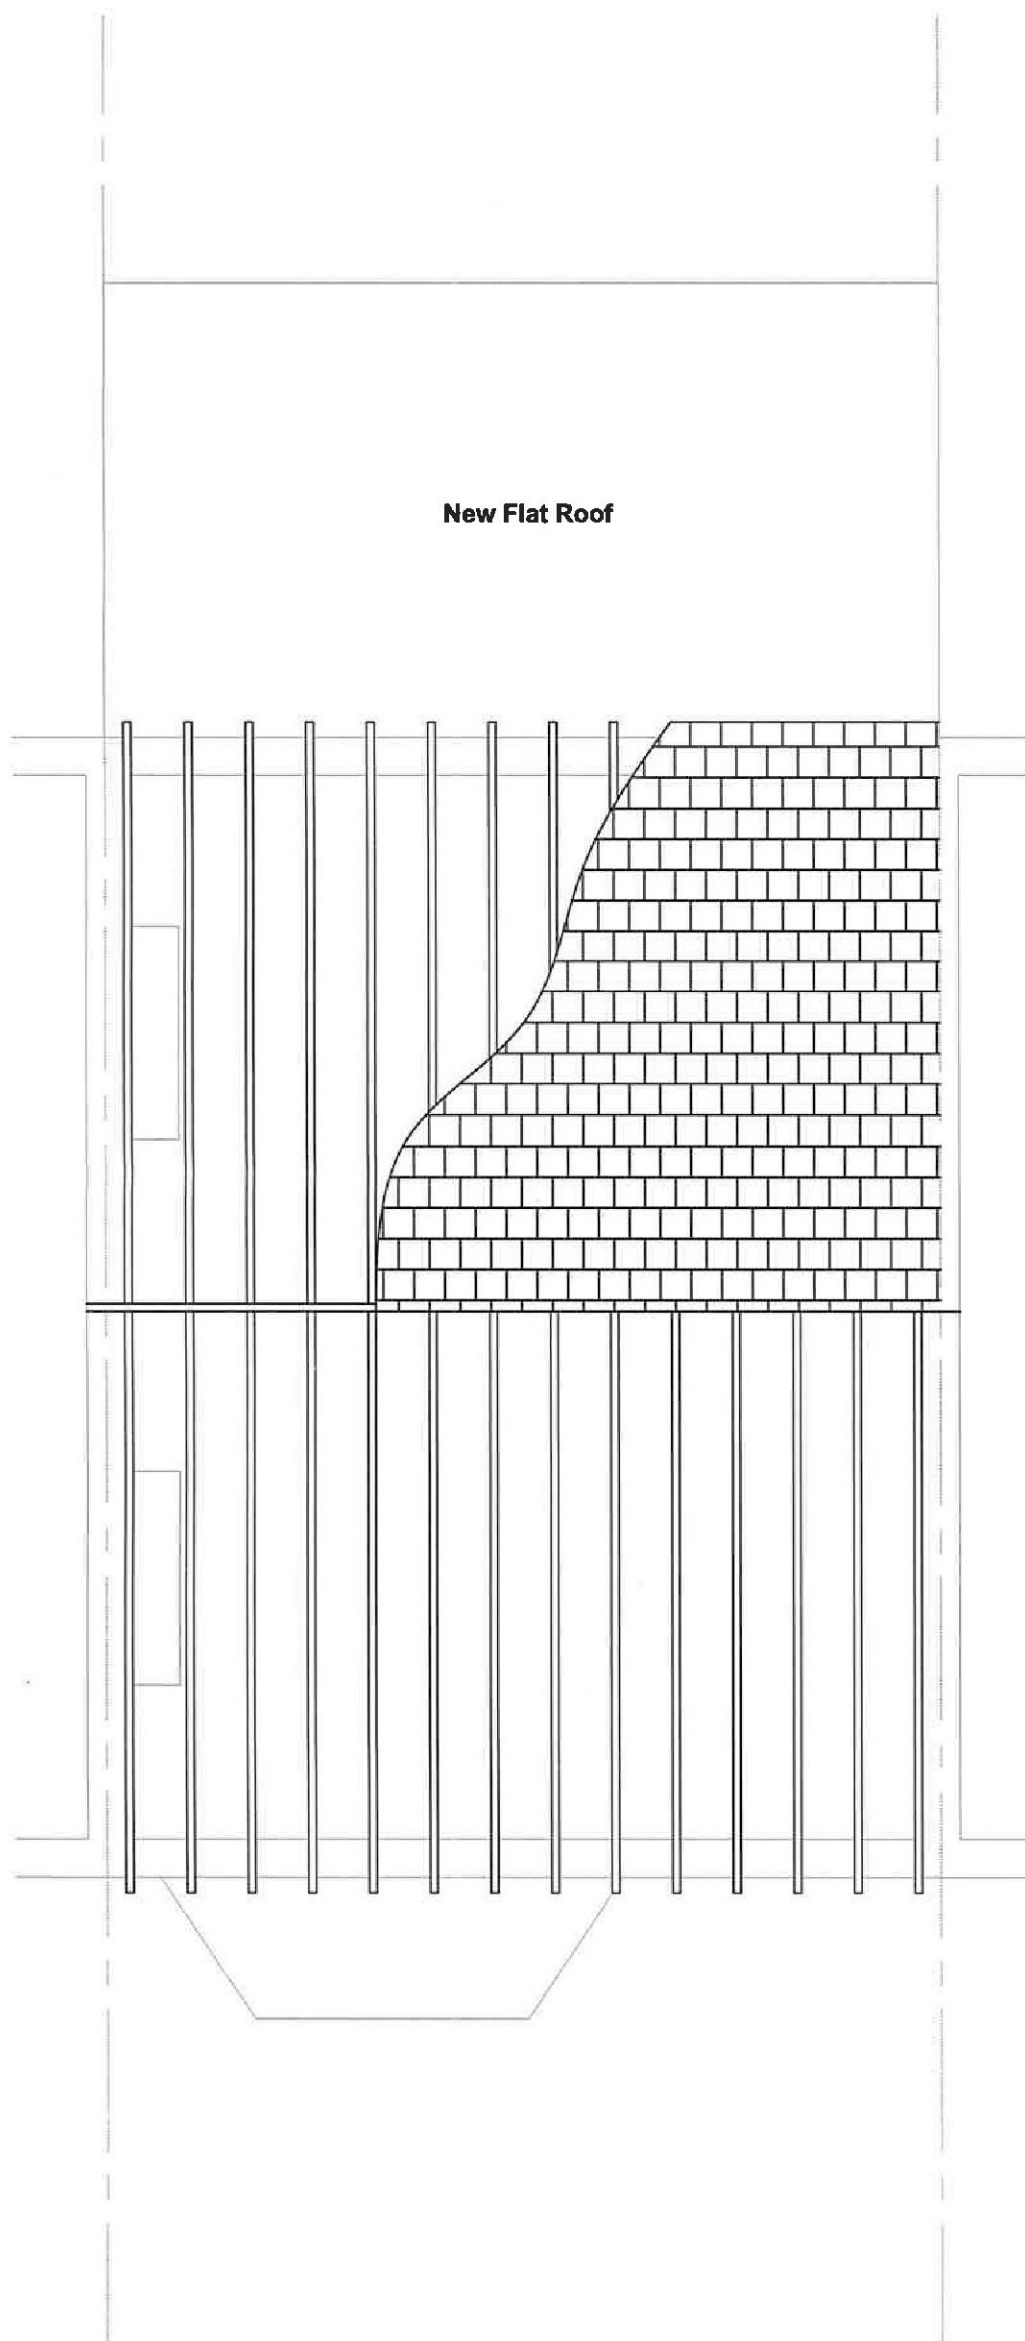


Revision	Date	Scope
Project:		
72 Horrace Avenue		
Rush Green, Dagenham, RM7 0UP		
Drawing Title:		
Existing Roof Plan		
Issue status:		
-		
Scale:	Drawn:	Checked:
1:50	-	-
Job No:	Drawing No:	
-	3 of 6	
Approved:	Date:	Revision:
-	09/10/12	-

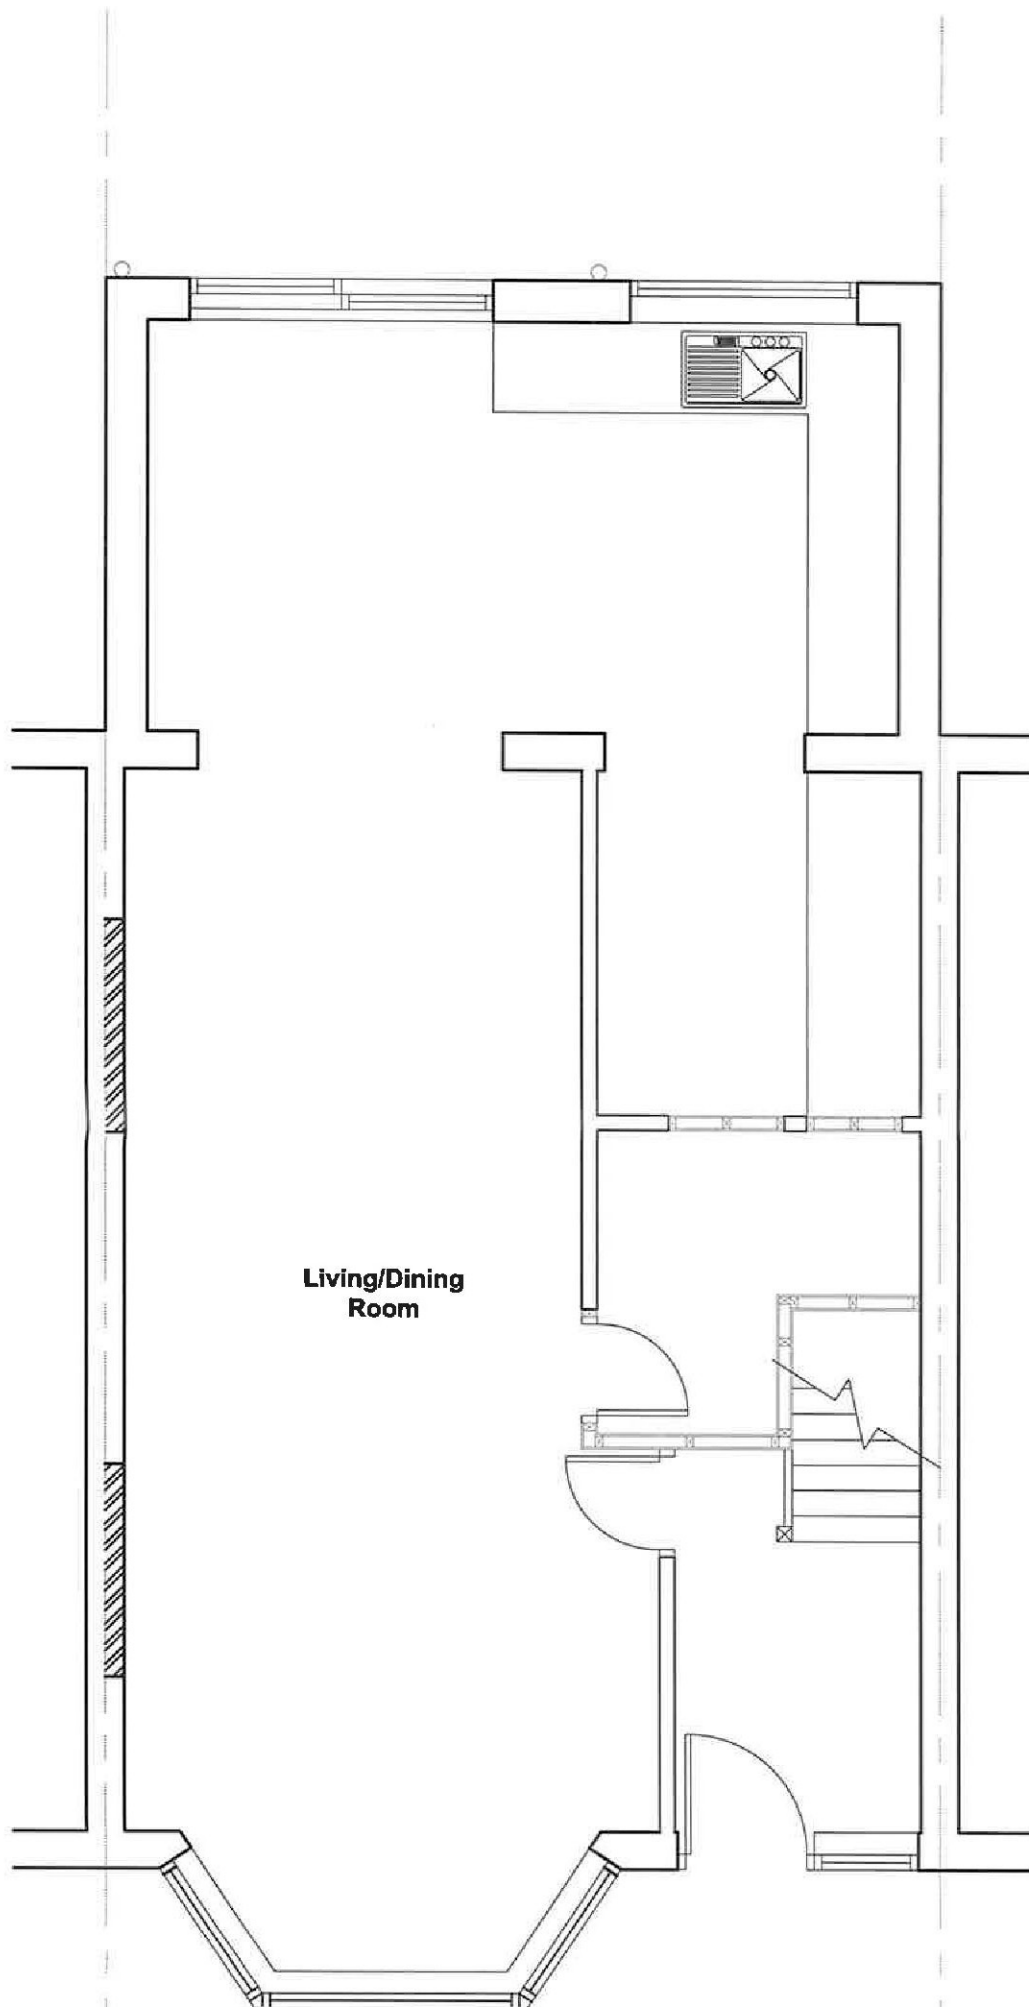

Revision	Date	Scope
Project:		
72 Horrace Avenue		
Rush Green, Dagenham, RM7 0UP		
Drawing Title:		
Proposed Ground Floor Plan		
Issue status:		
-		
Scale:	Drawn:	Checked:
1:50	-	-
Job No:	Drawing No:	
-	4 of 7	
Approved:	Date:	Revision:
-	09/10/12	-

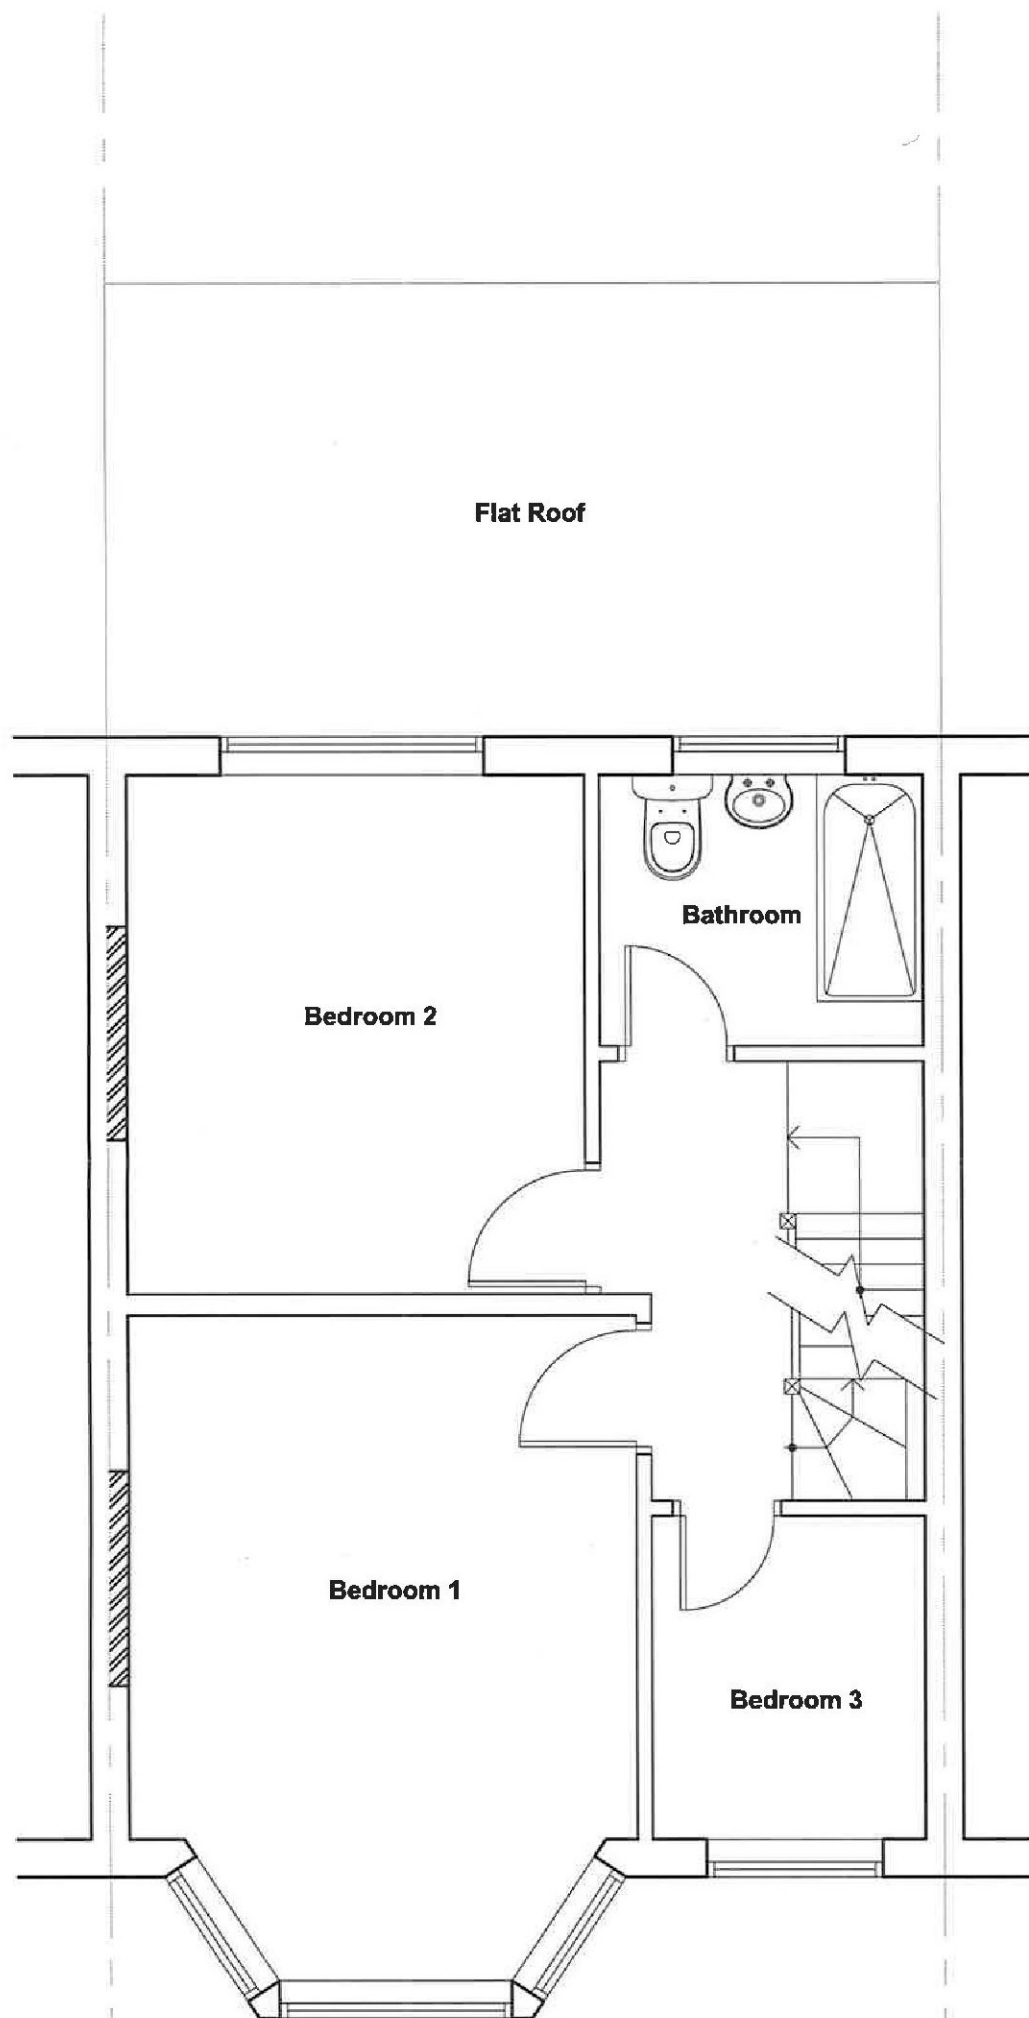

Revision	Date	Scope
Project:		
72 Horrace Avenue		
Rush Green, Dagenham, RM7 0UP		
Drawing Title:		
Proposed First Floor Plan		
Issue status:		
-		
Scale:	Drawn:	Checked:
1:50	-	-
Job No:	Drawing No:	
-	5 of 6	
Approved:	Date:	Revision:
-	09/10/12	-

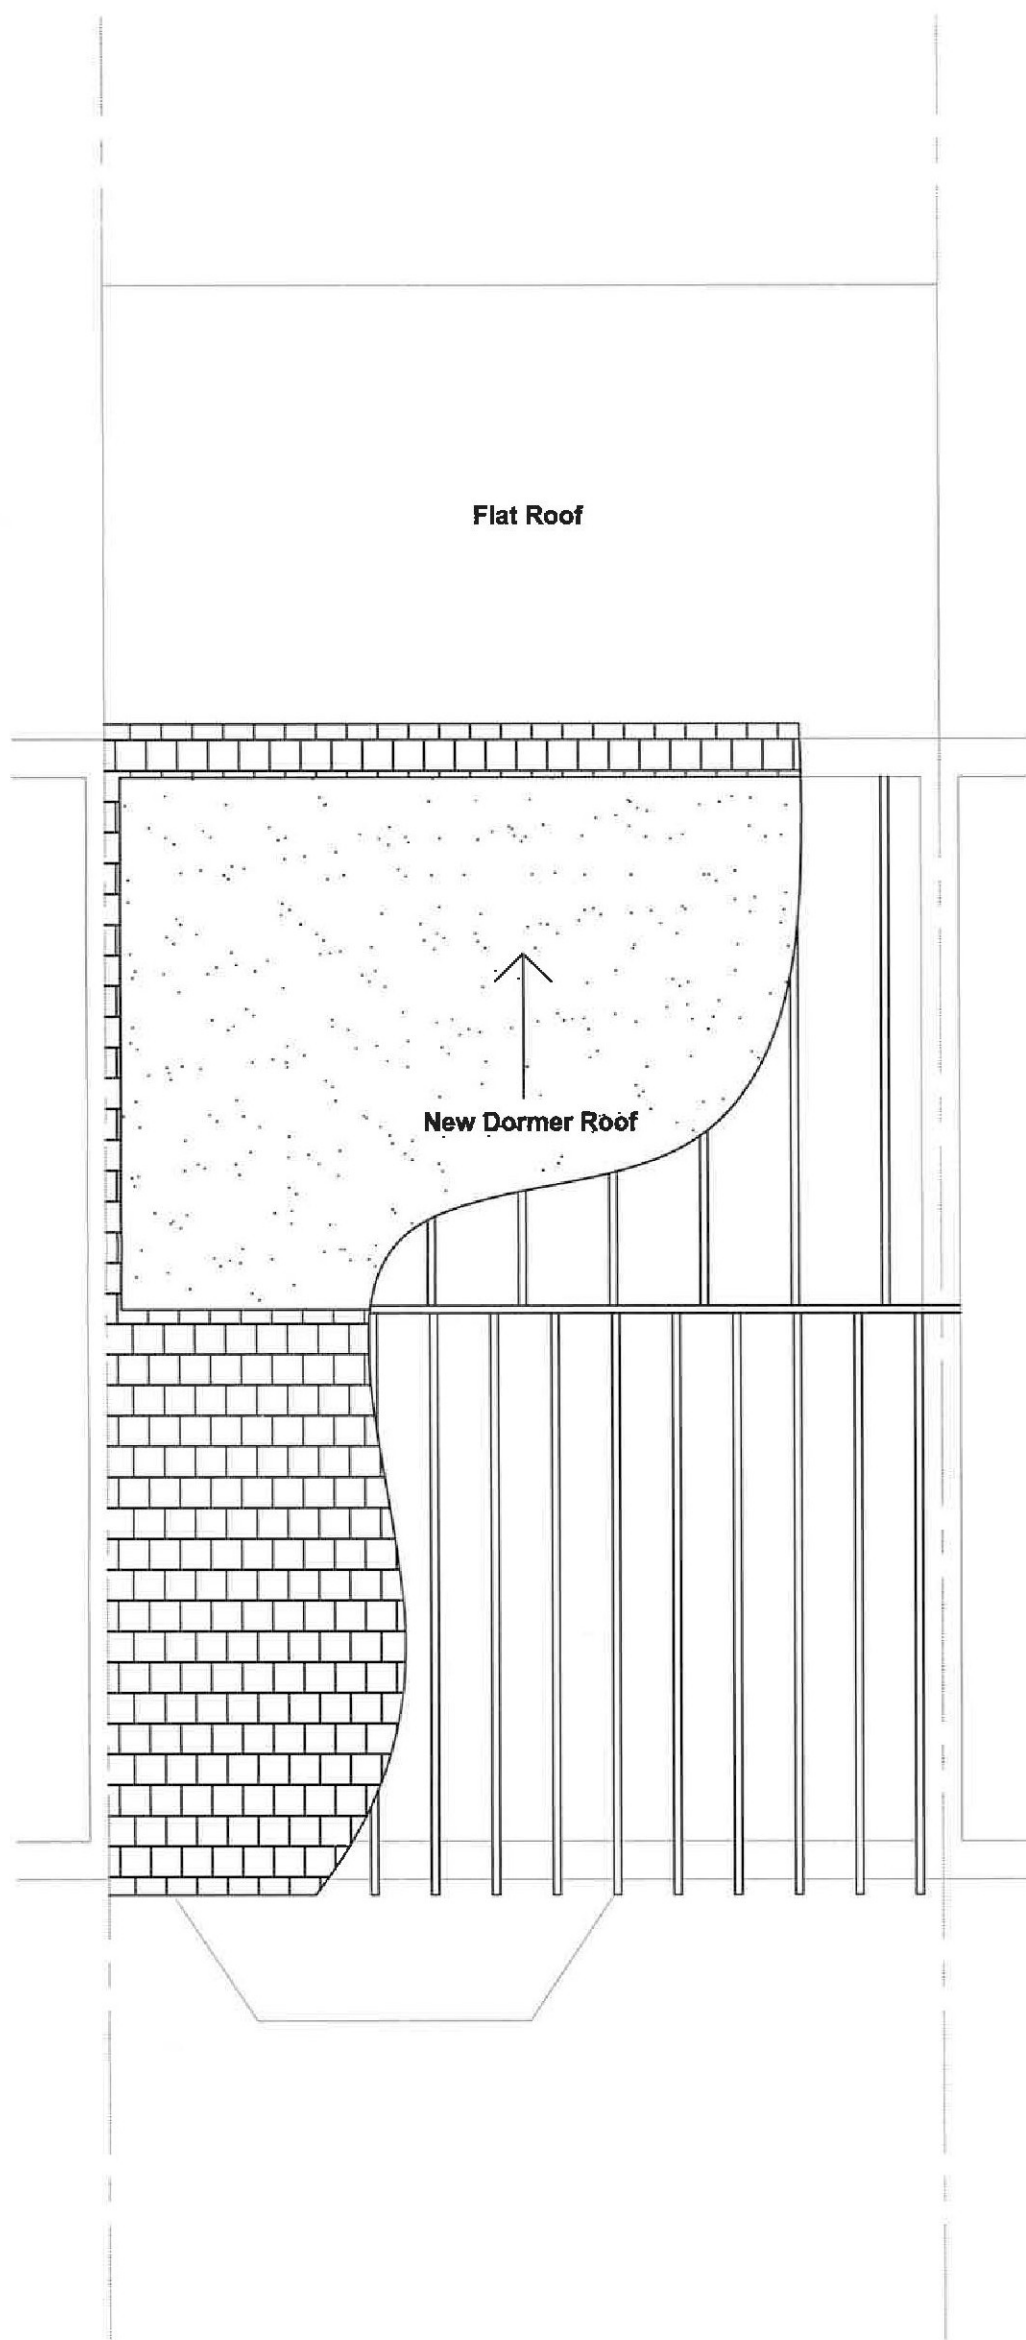

Revision	Date	Scope
----------	------	-------


Project:
72 Horrace Avenue
Rush Green, Dagenham, RM7 0UP

Drawing Title:
Proposed Roof Plan

Issue status:

--

Scale: 1:50	Drawn: -	Checked:
Job No: -	Drawing No: 6 of 6	
Approved: -	Date: 09/10/12	Revision: -

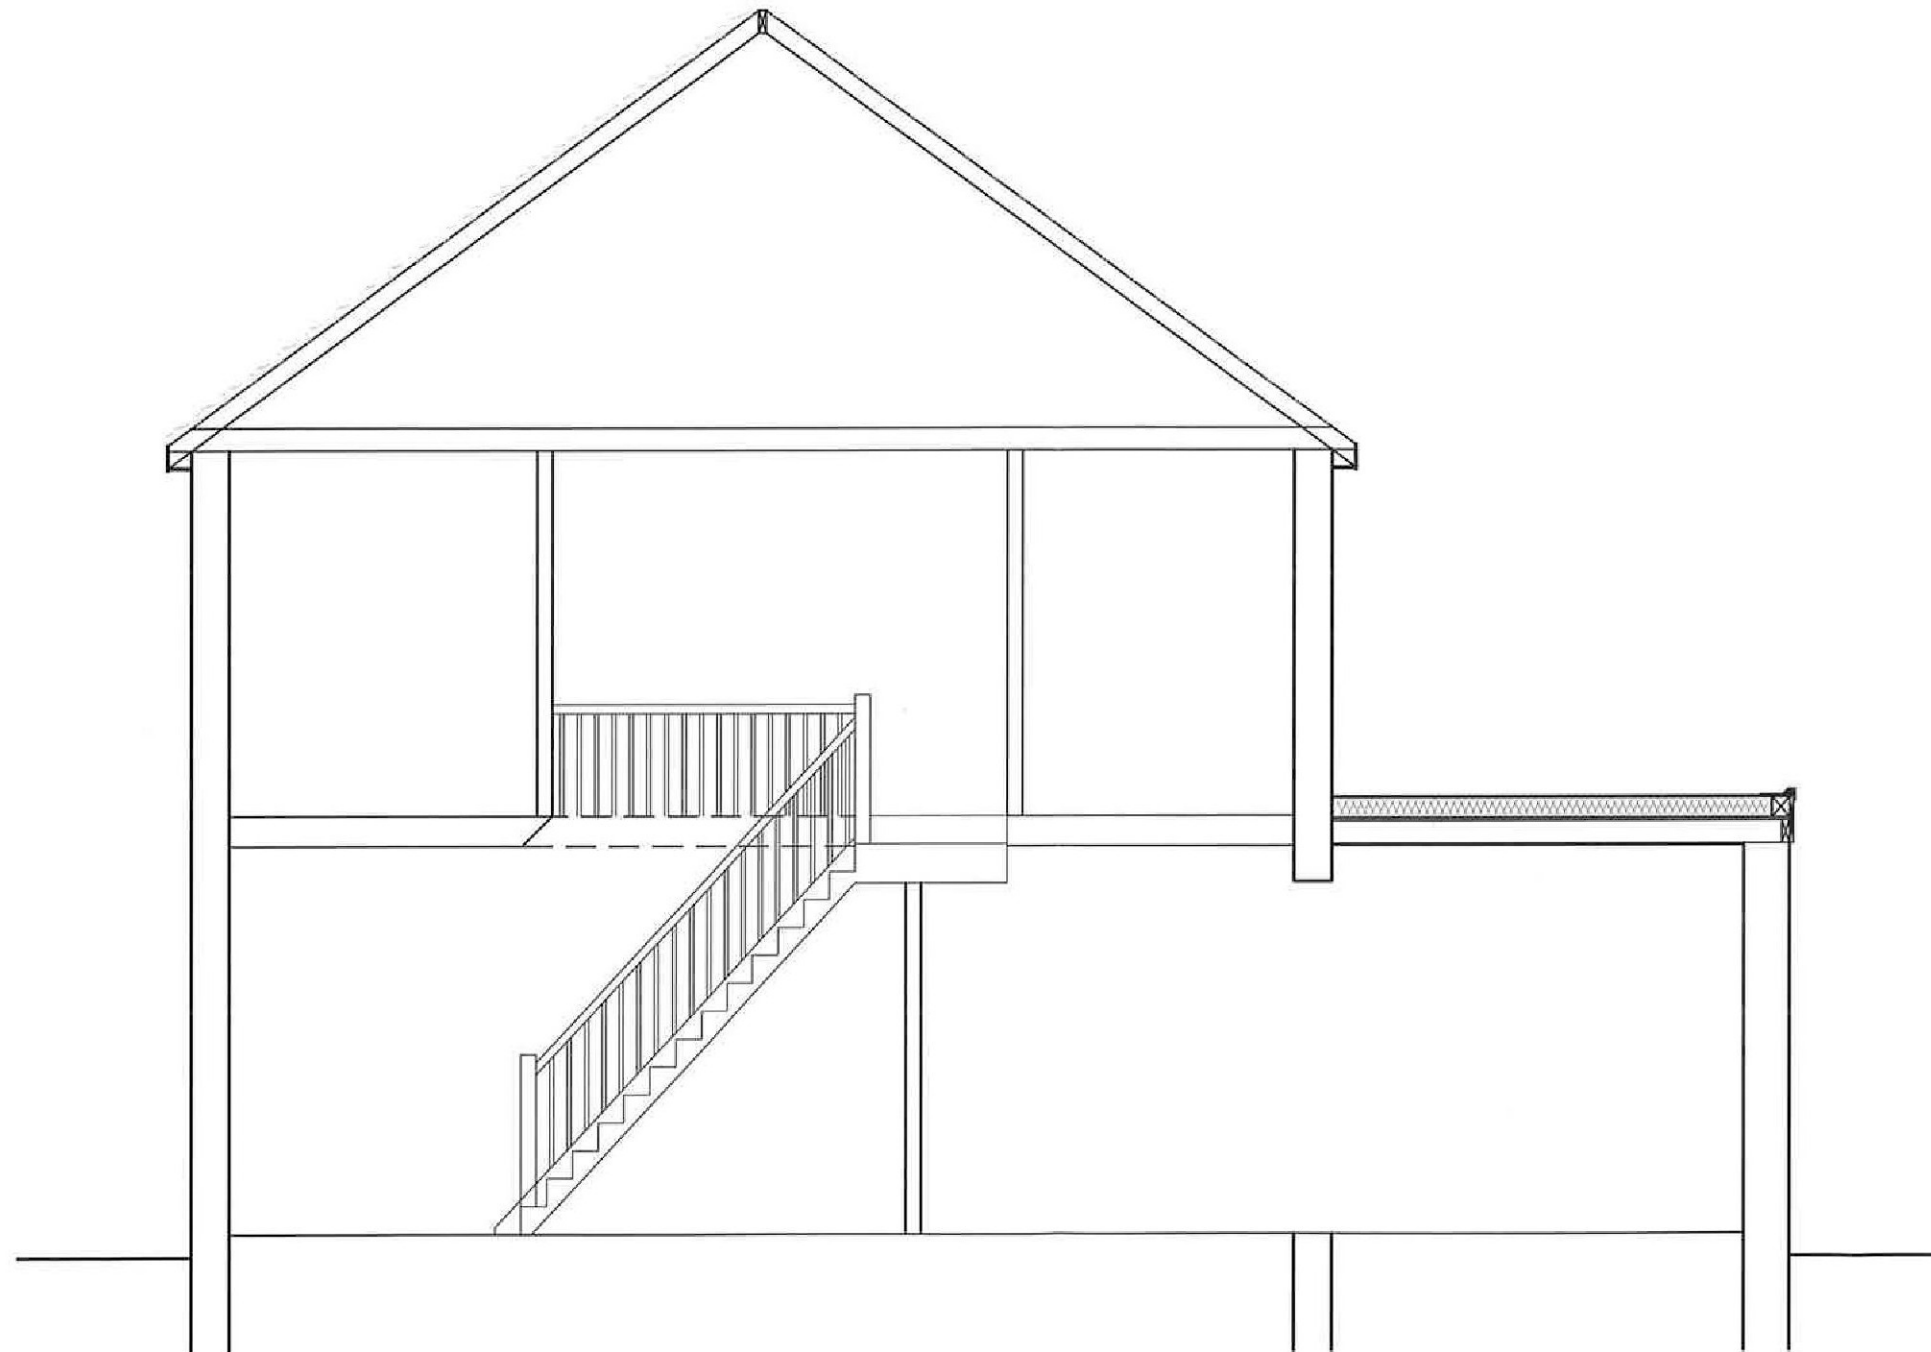


Revision	Date	Scope
----------	------	-------

Project:
72 Horrace Avenue
Rush Green, Dagenham, RM7 0UP

Drawing Title:
Existing Section

Issue status:
-

Scale: 1:50	Drawn: -	Checked:
Job No: -	Drawing No: 7 of 7	
Approved: -	Date: 09/10/12	Revision: -

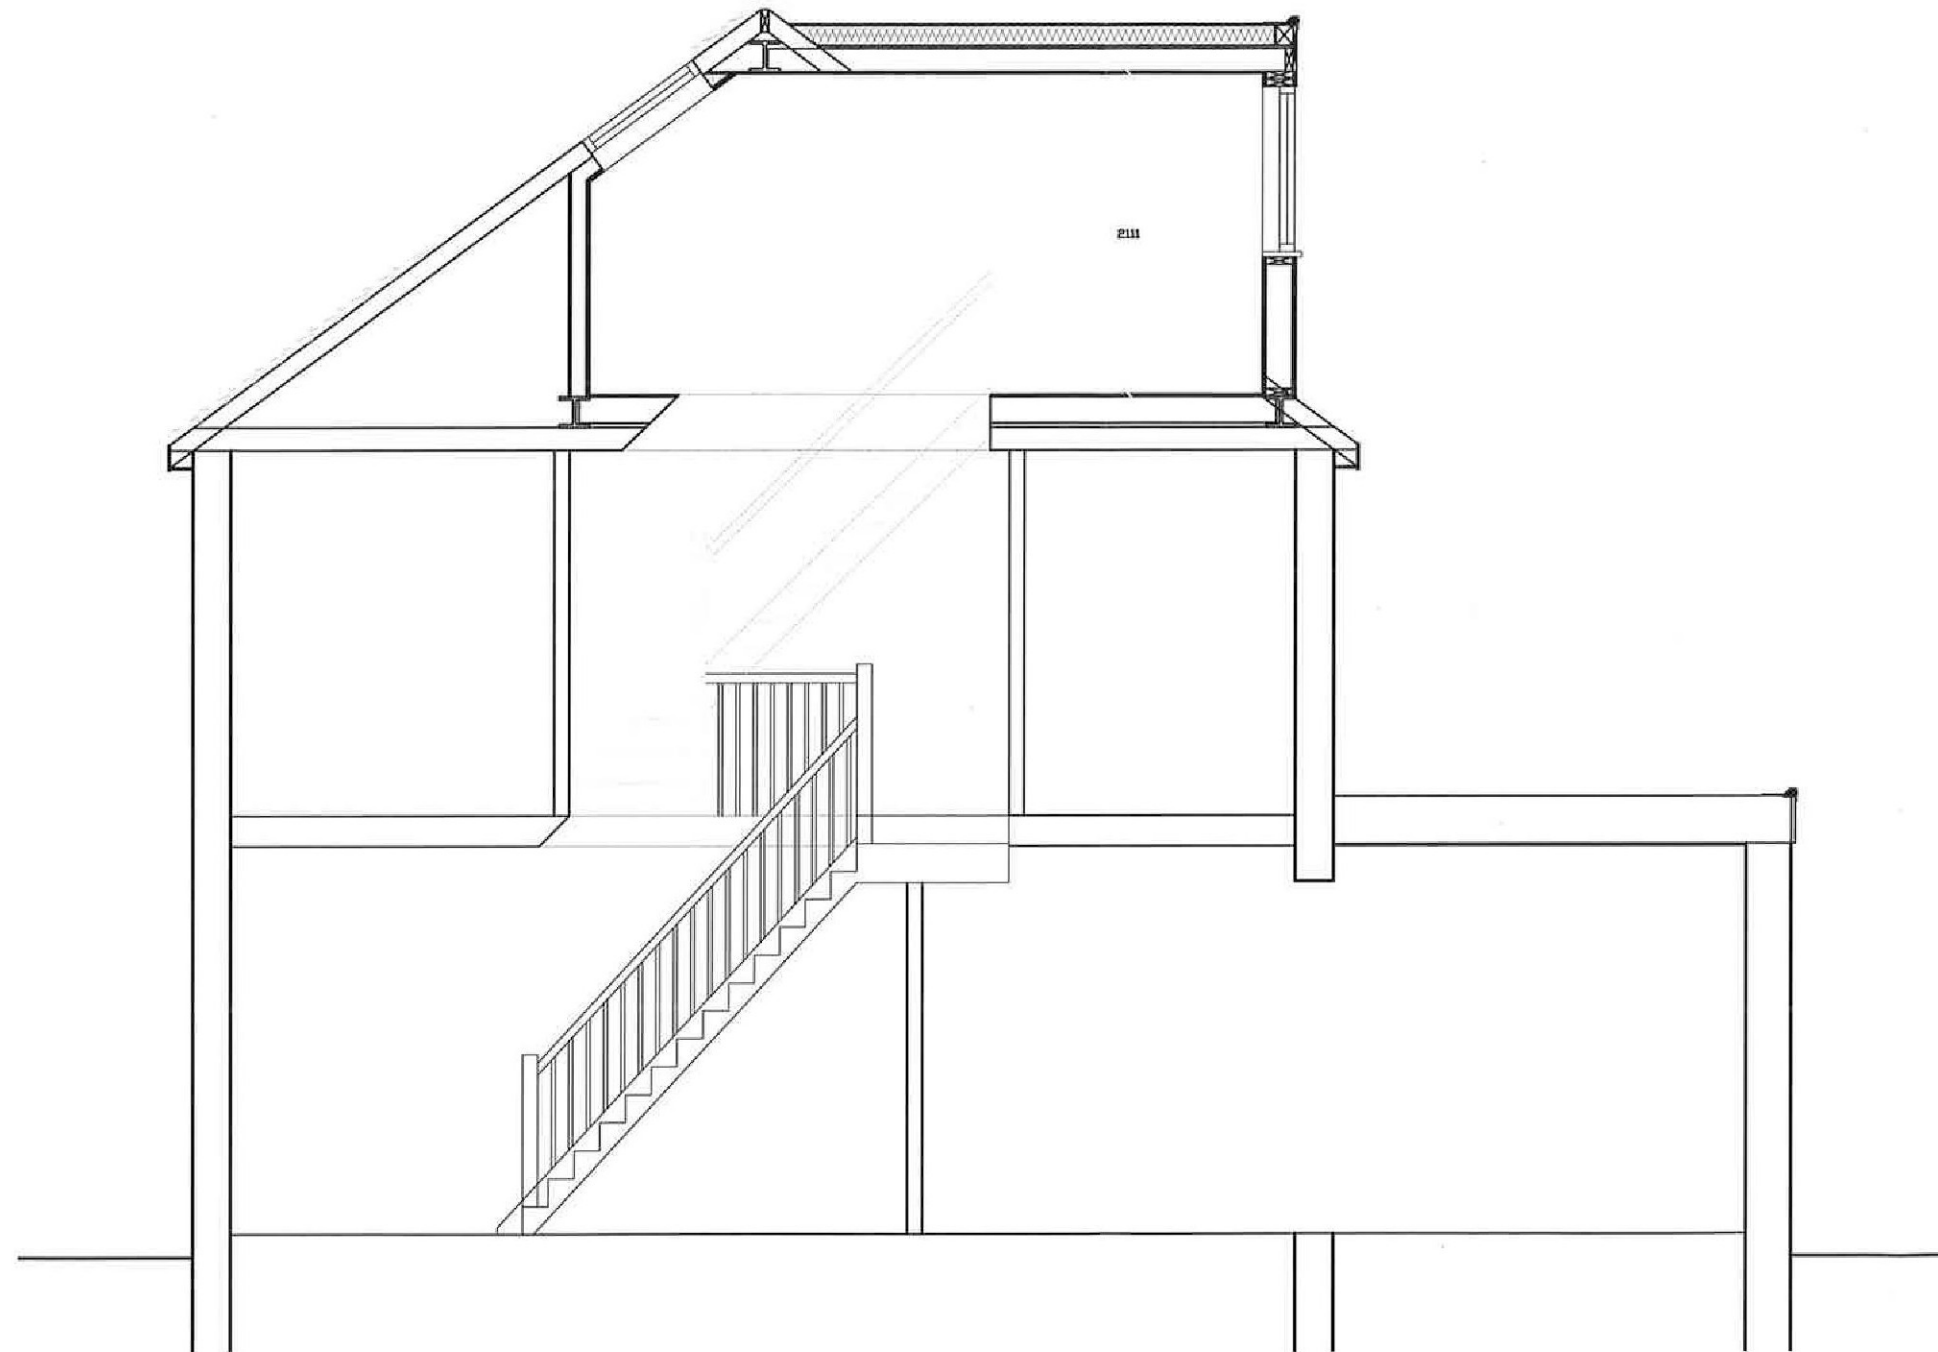

Revision	Date	Scope

Project:

72 Horrace Avenue
Rush Green, Dagenham, RM7 0UP

Drawing Title:

Proposed Section

Issue status:

-


Scale: 1:50	Drawn: -	Checked:
Job No: -	Drawing No: 8 of 8	
Approved: -	Date: 09/10/12	Revision: -



© Crown copyright and database rights 2022 Ordnance Survey 100048957. The representation of road, track or path is no evidence of a boundary or right of way. The representation of features as lines is no evidence of a property boundary.

Supplied by: www.ukmapcentre.com
Serial No: 233012
Centre Coordinates: 550452, 187227
Production Date: 08/02/2022 08:04:11

72, HORACE AVENUE, ROMFORD, RM7 0UP

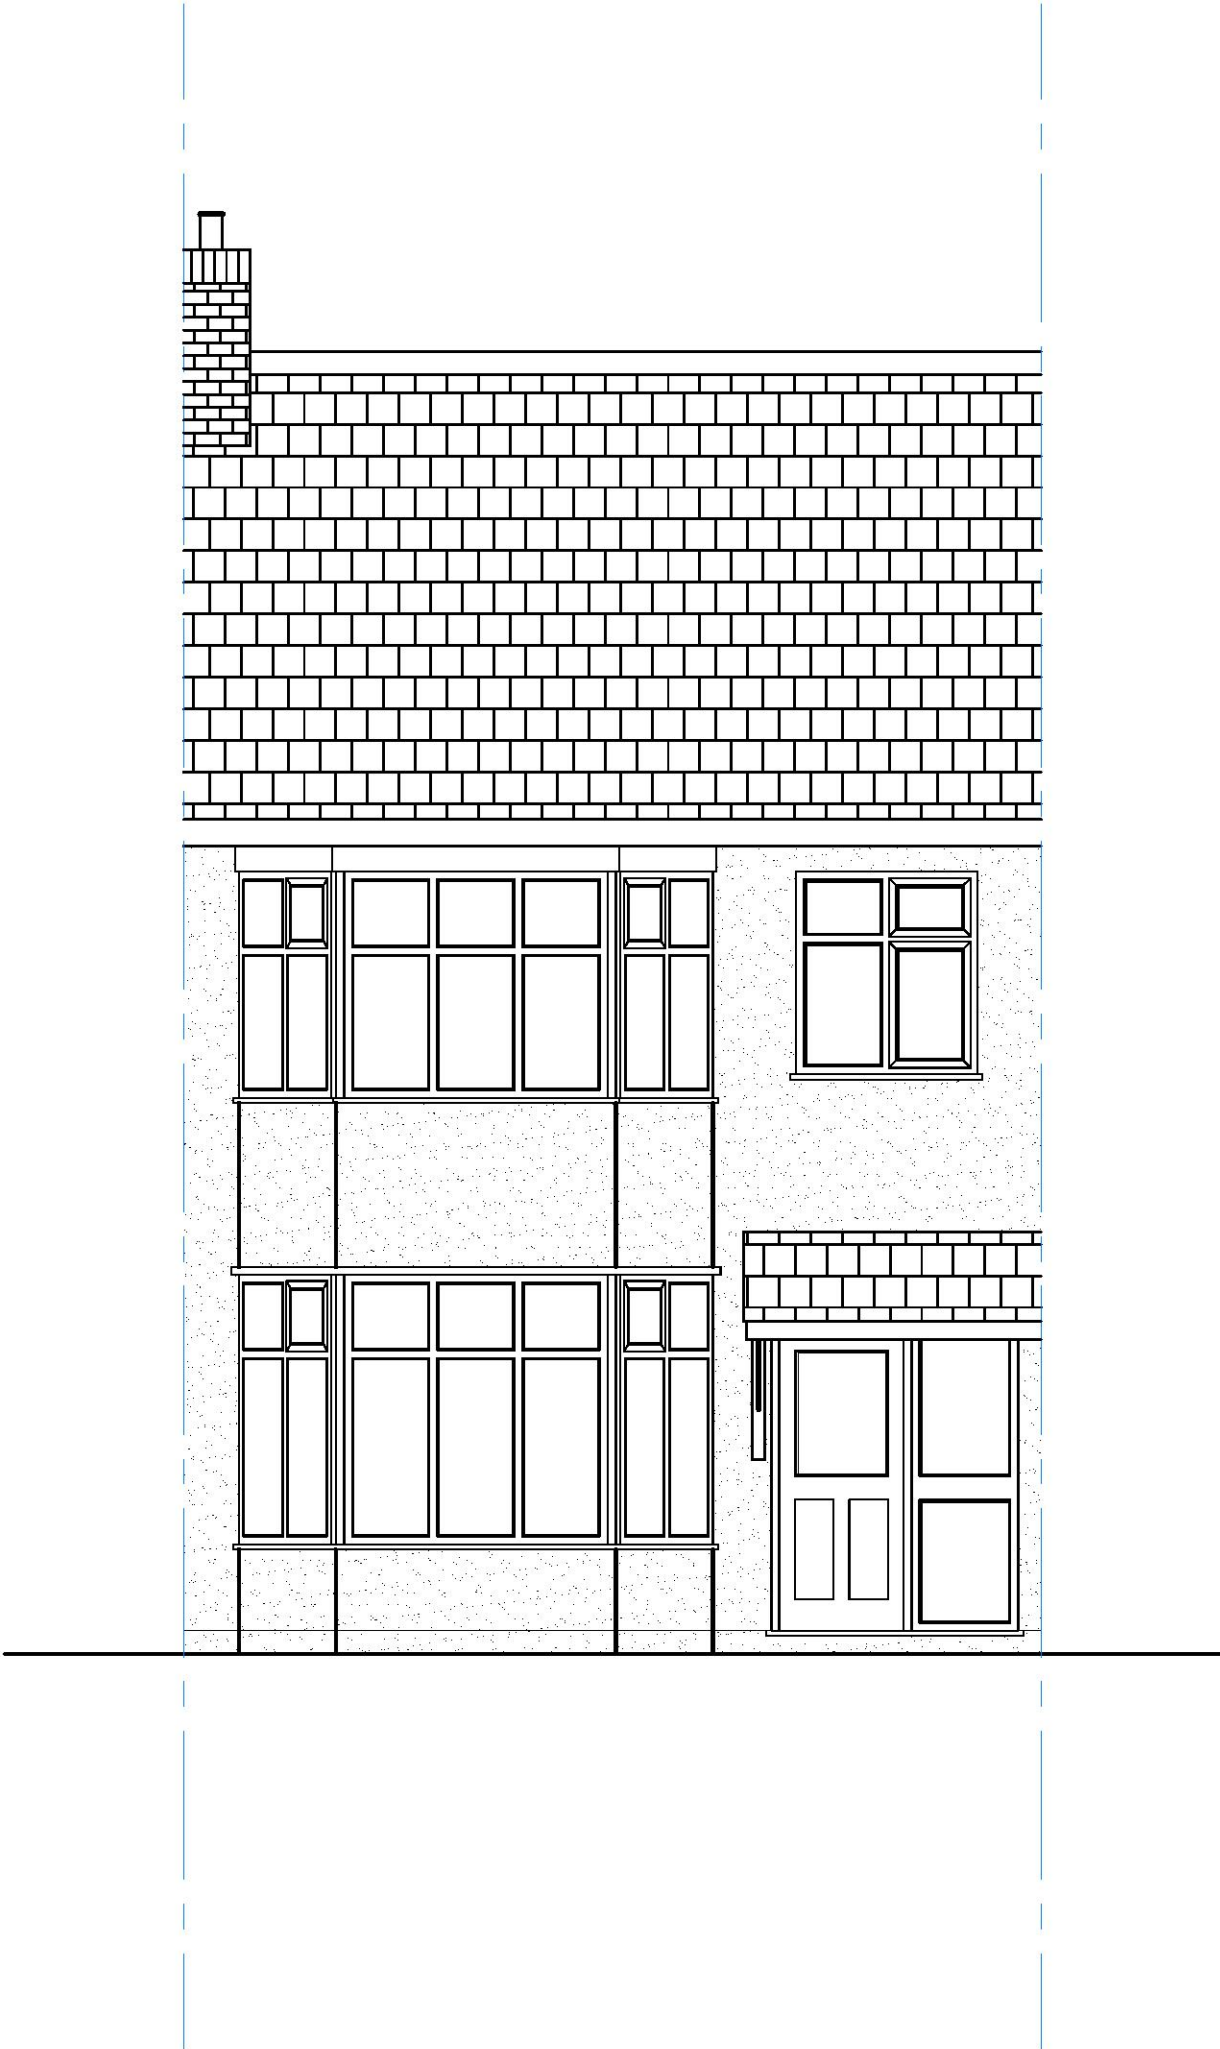

0 1.0 m 2.0 m 3.5 m

Revision	Date	Scope
----------	------	-------



Project:
72 Horrace Avenue
Rush Green, Dagenham, RM7 0UP

Drawing Title:
Existing Front Elevation

Issue status:

-

Scale: 1:50	Drawn: -	Checked:
Job No: -	Drawing No: 3 of 6	
Approved: -	Date: 09/10/12	Revision: -

 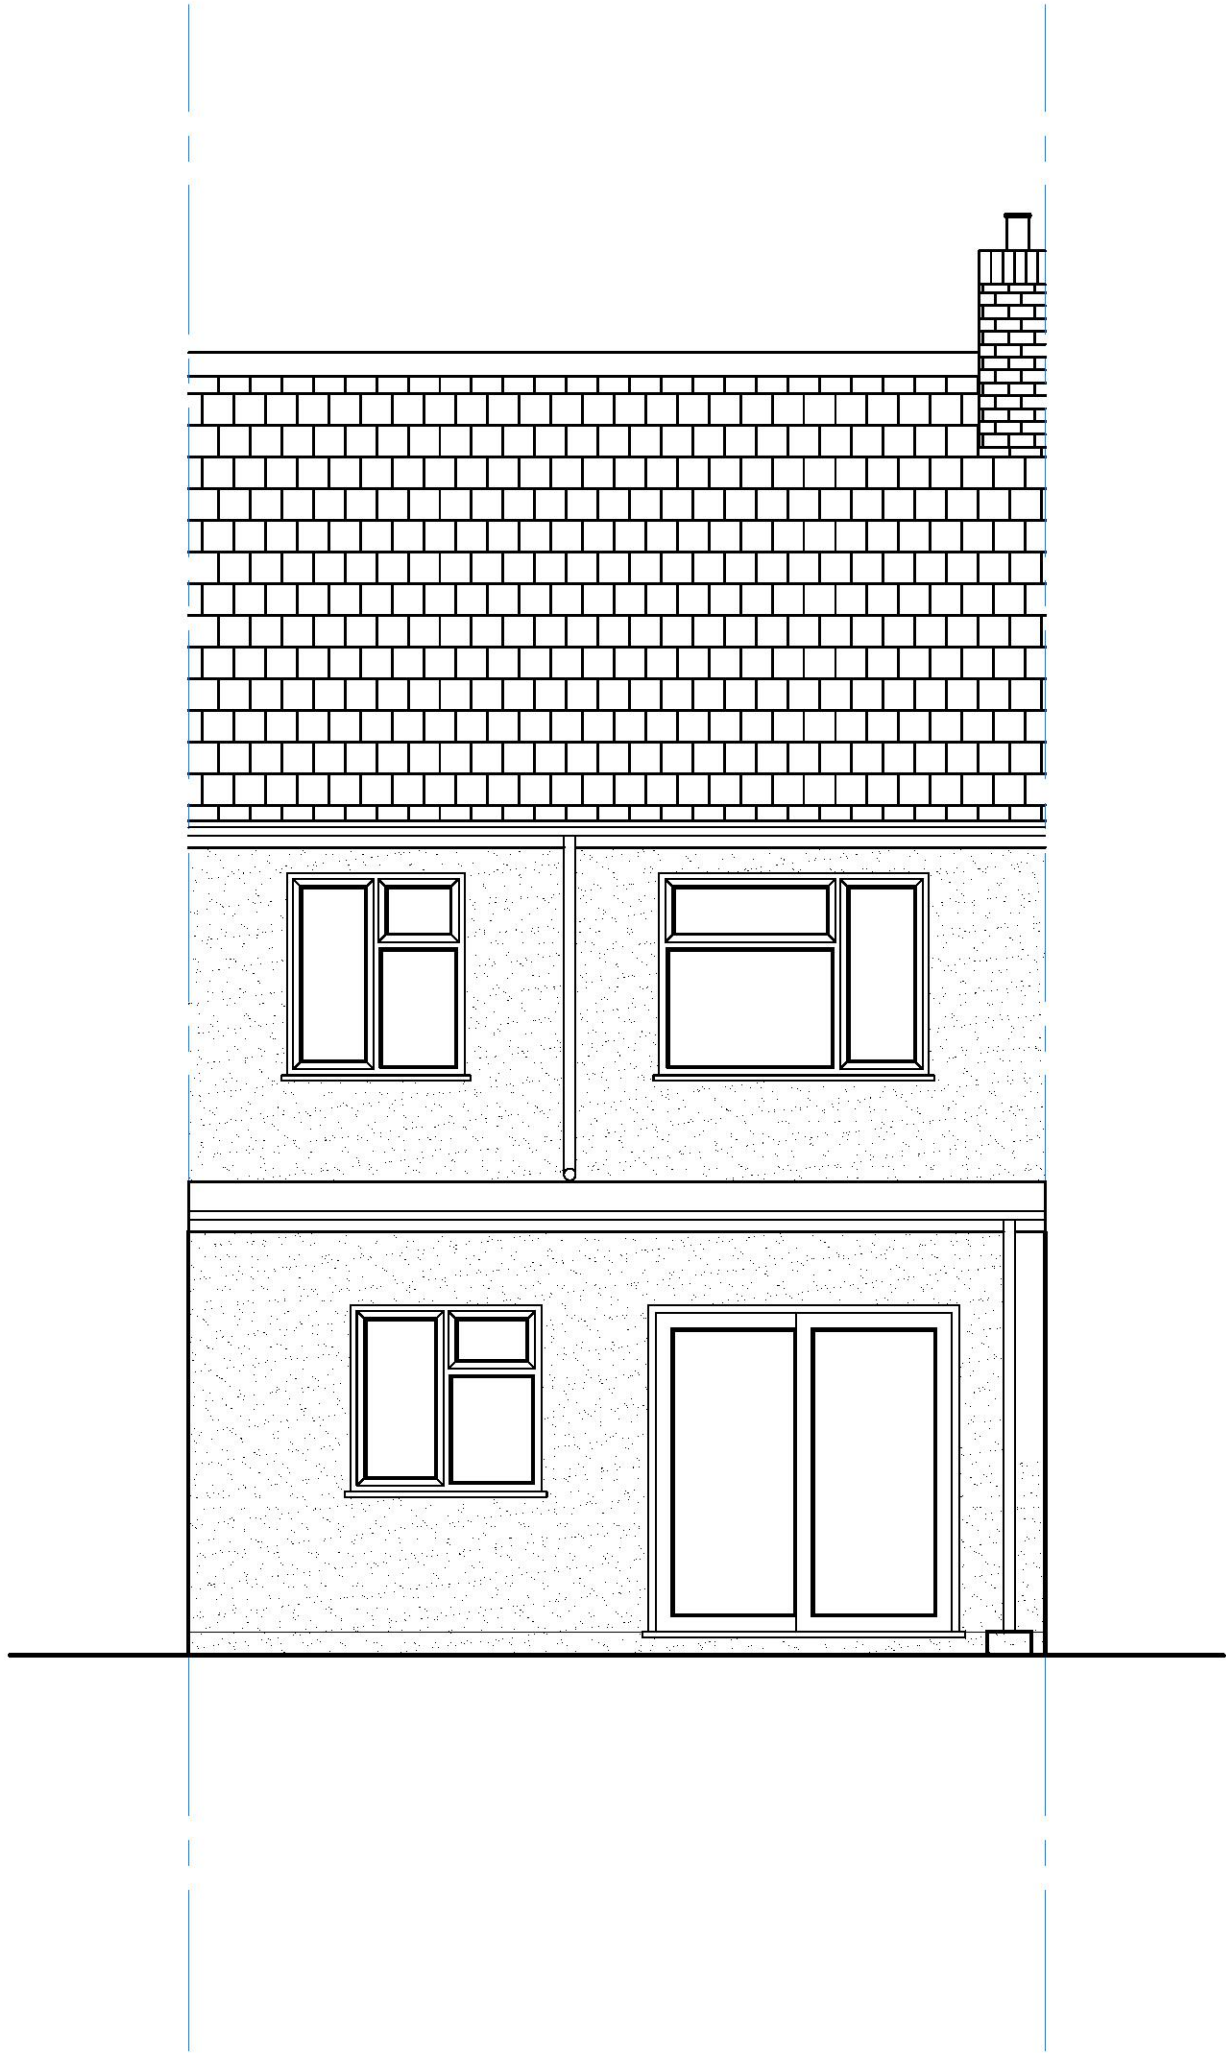

Revision	Date	Scope
----------	------	-------

Project:

72 Horrace Avenue
Rush Green, Dagenham, RM7 0UP

Drawing Title:

Existing Rear Elevation

Issue status:

-

Scale: 1:50	Drawn: -	Checked:
Job No: -	Drawing No: 3 of 6	
Approved: -	Date: 09/10/12	Revision: -



Revision	Date	Scope
----------	------	-------

Project:

72 Horrace Avenue
Rush Green, Dagenham, RM7 0UP


Drawing Title:

Proposed Front Elevation

Issue status:

-

Scale: 1:50	Drawn: -	Checked:
Job No: -	Drawing No: 6 of 6	
Approved: -	Date: 09/10/12	Revision: -

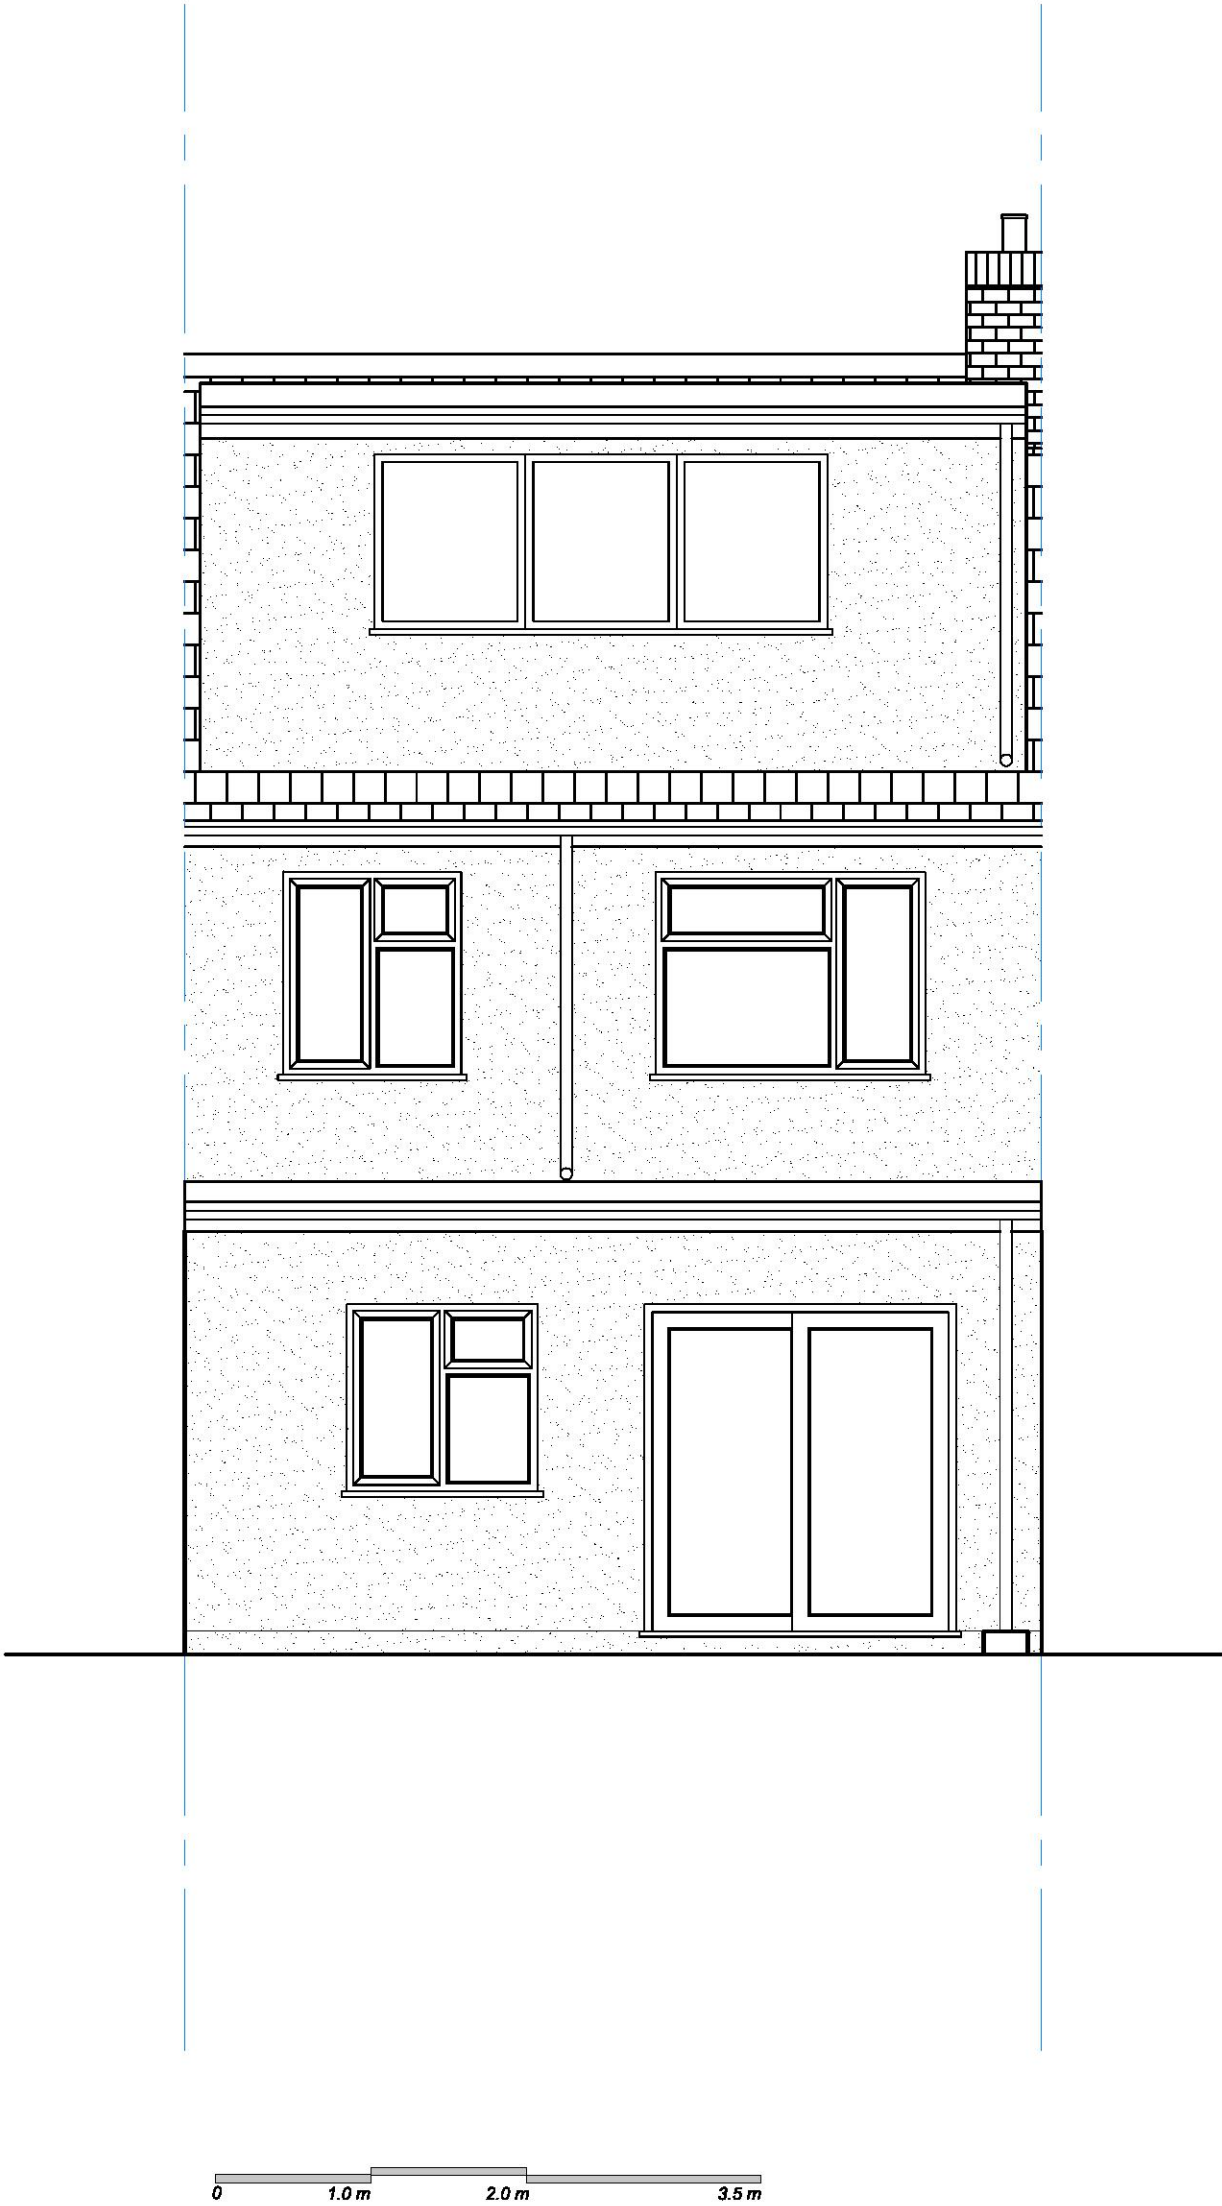

Revision	Date	Scope
----------	------	-------

Project:
72 Horrace Avenue
Rush Green, Dagenham, RM7 0UP

Drawing Title:
Proposed Rear Elevation

Issue status:

-

Scale: 1:50	Drawn: -	Checked:
Job No: -	Drawing No: 6 of 6	
Approved: -	Date: 09/10/12	Revision: -