



20. Hill Crescent, Hornchurch, Havering, RM11 2AP

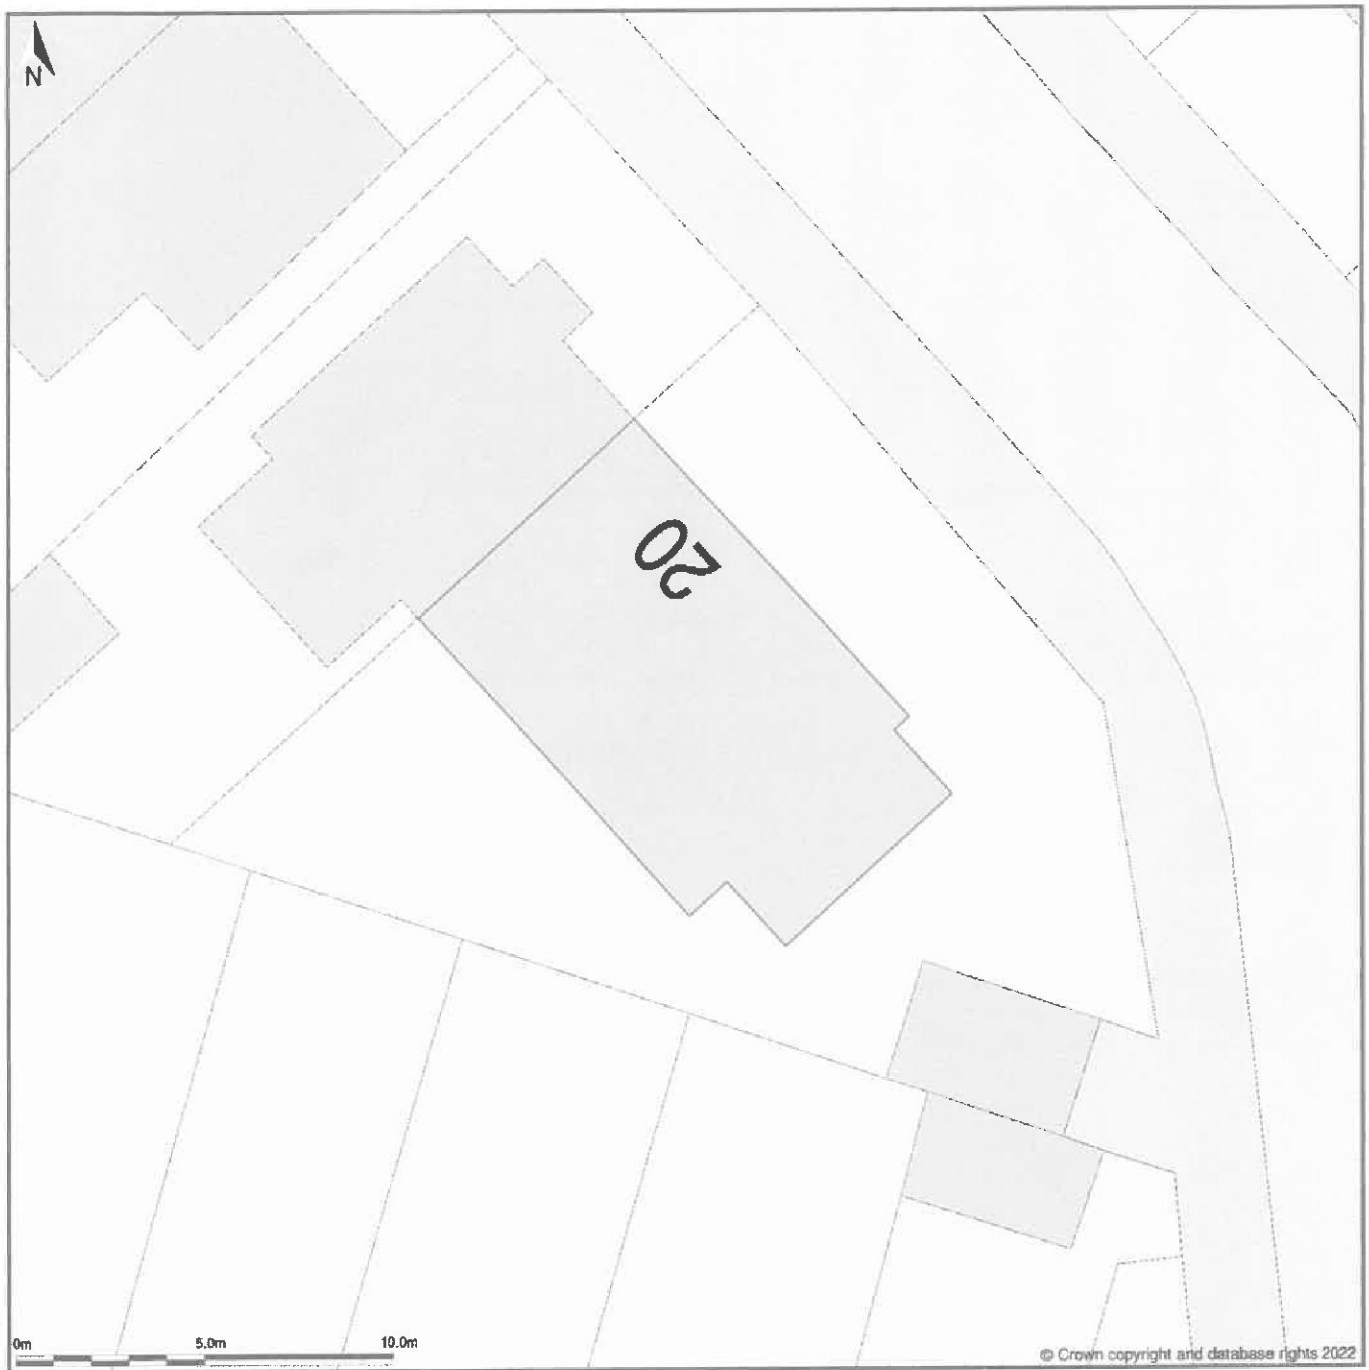


Block Plan shows area bounded by: 553318.95, 188266.36 553354.95, 188302.38 (at a scale of 1:200), OSGridRef: TQ5336828. The representation of a road, track or path is no evidence of a right of way. The representation of features as lines is no evidence of a property boundary.

Produced on 12th Apr 2022 from the Ordnance Survey National Geographic Database and incorporating surveyed revision available at this date. Reproduction in whole or part is prohibited without the prior permission of Ordnance Survey. © Crown copyright 2022. Supplied by <https://www.buyaplan.co.uk> digital mapping a licensed Ordnance Survey partner (100053143). Unique plan reference: #00724421-F048DA

Ordnance Survey and the OS Symbol are registered trademarks of Ordnance Survey, the national mapping agency of Great Britain. Buy A Plan logo, pdf design and the www.buyaplan.co.uk website are Copyright © Pass Inc Ltd 2022

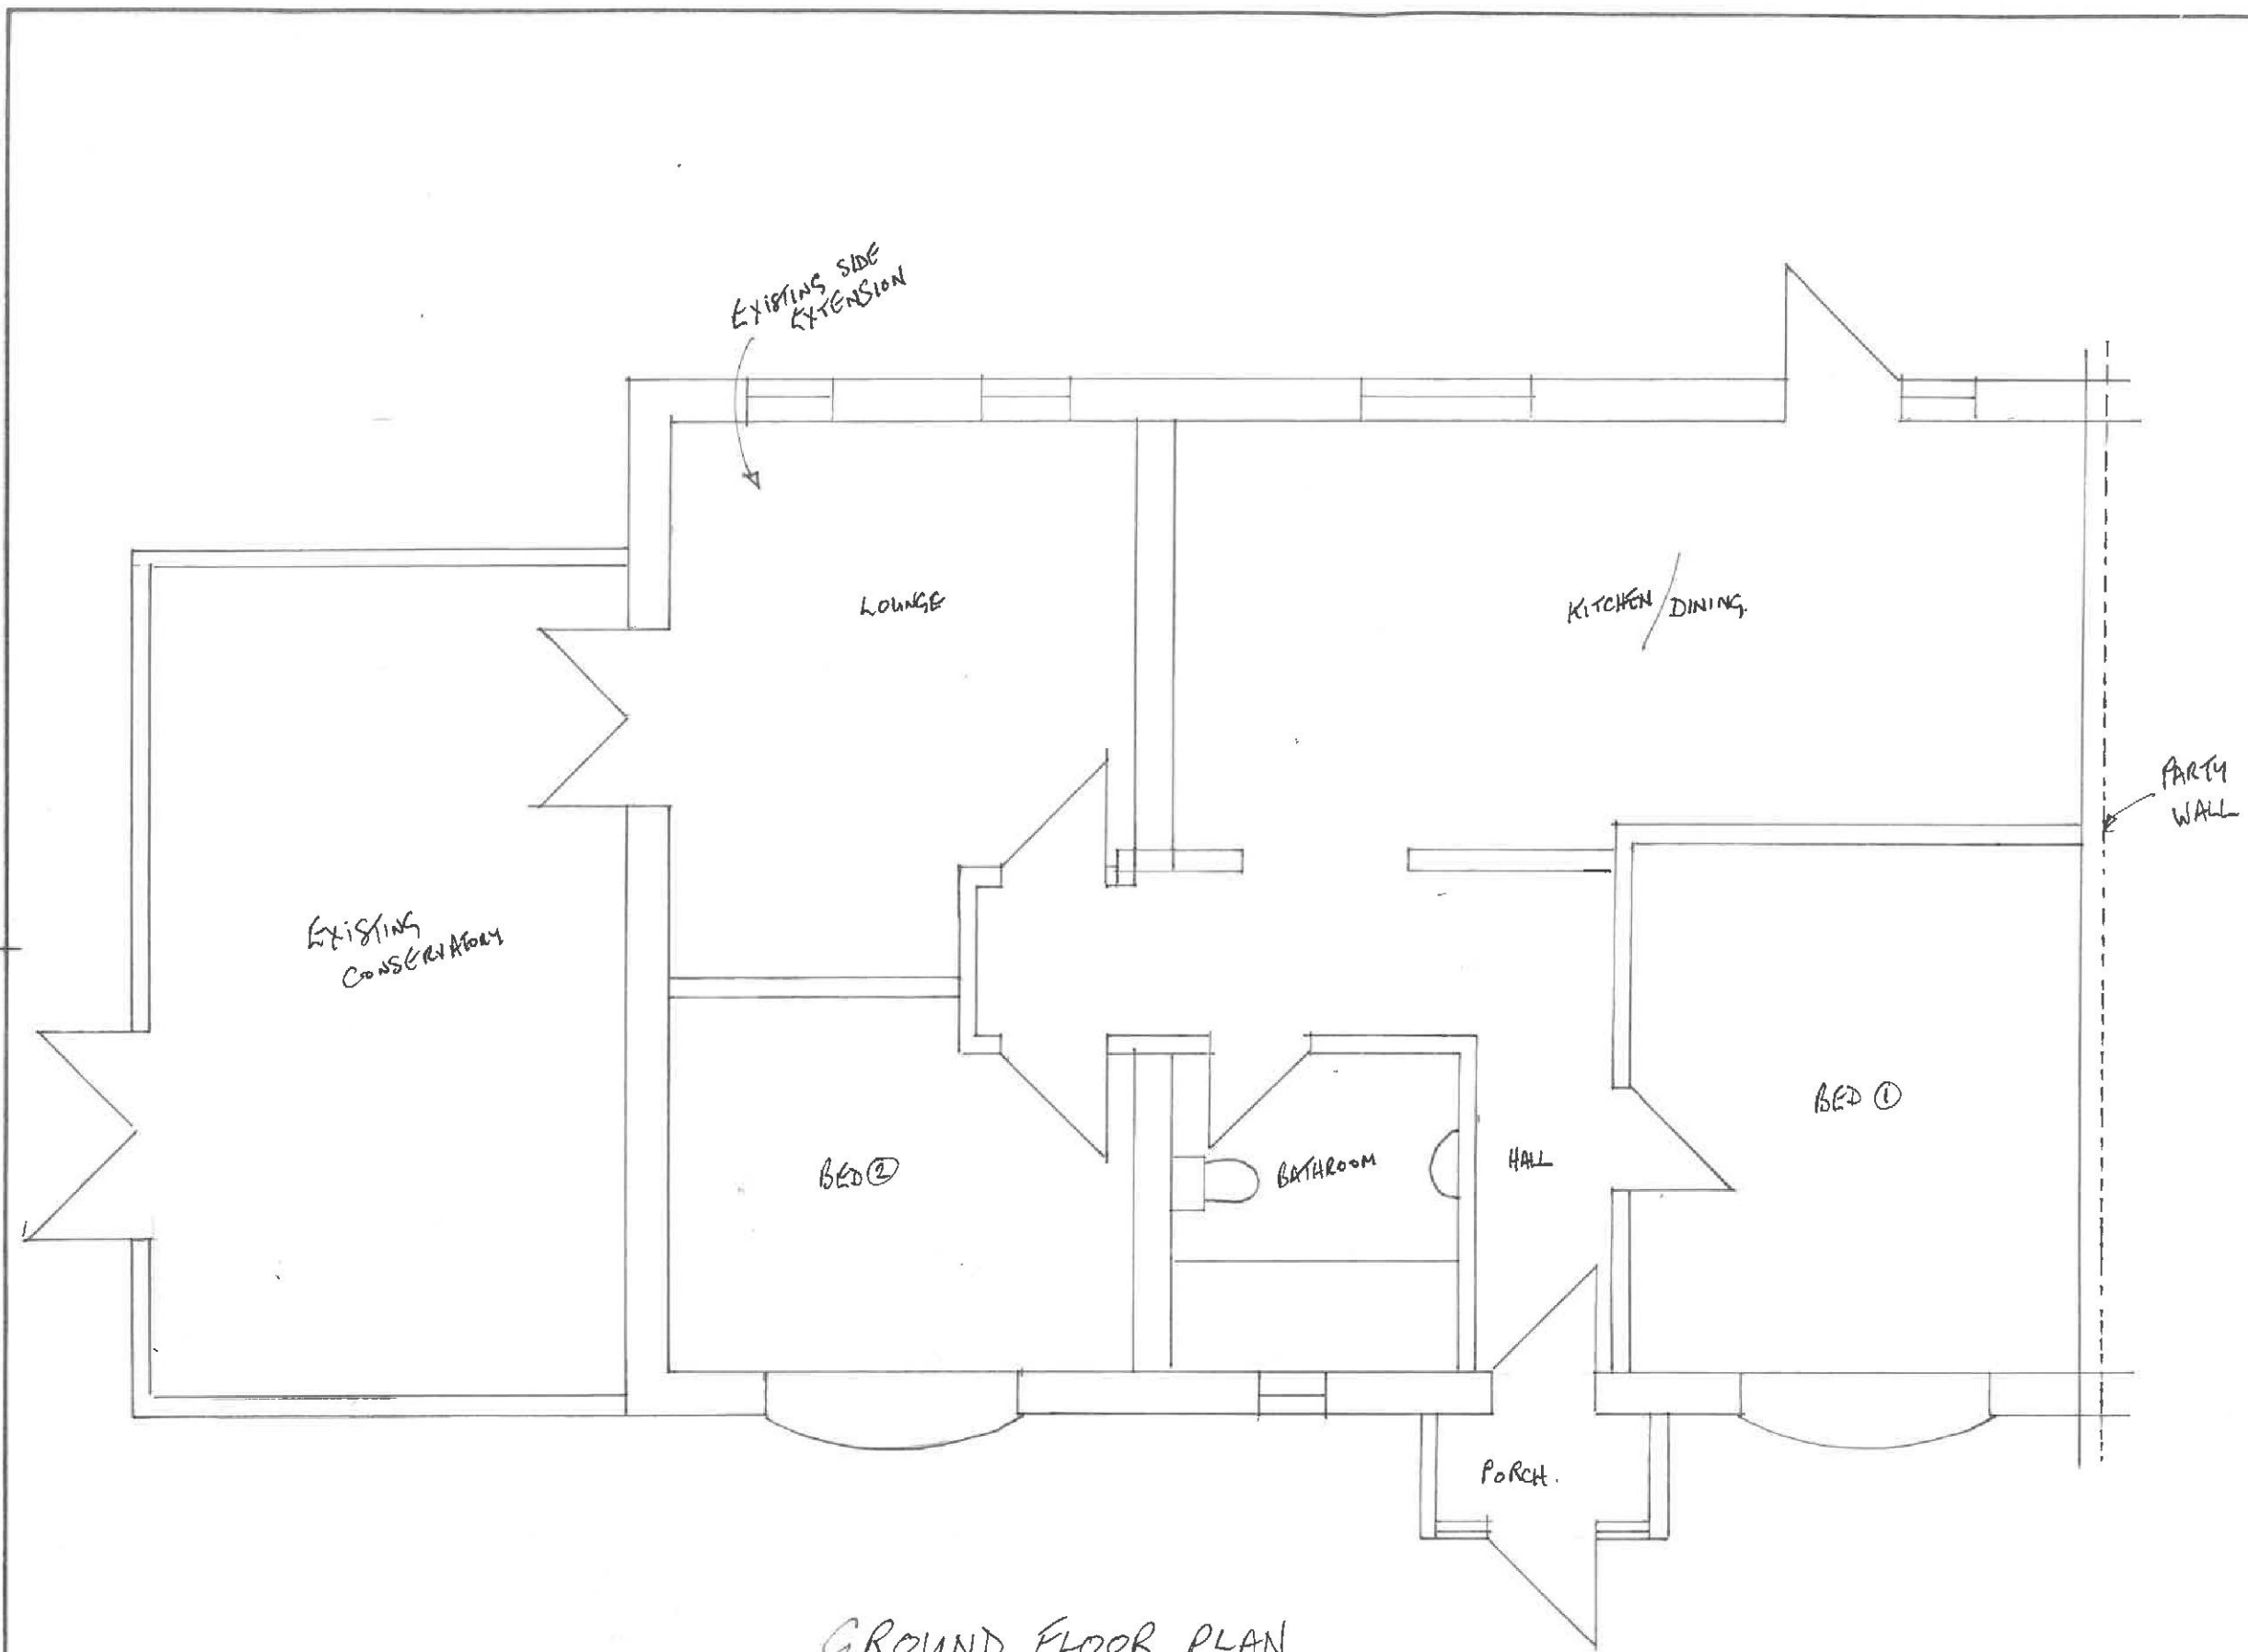

GROUND FLOOR PLAN

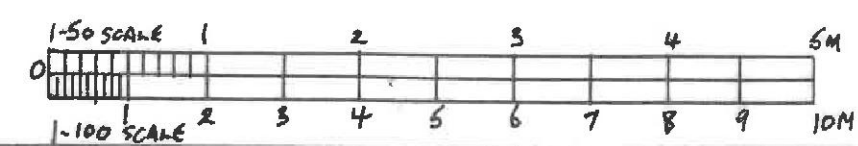

NOTES

All dimensions must be checked on site and not scaled from this drawing.

A	Date	Revisions

© copyright

Client
Ms. KIM FAIRMAN

Job Title
LOFT CONVERSION

Drawing Title

20 HILL CRESCENT
HORNCHURCH
ESSEX
RM11 2AP

Scale 1-50

Date MAY 22

Drg No. FH1

Rev.

NOTES

All dimensions must be checked on site and not scaled from this drawing.

A	Date	Revisions

© copyright

Client

Ms. KIM FAIRMAN

Job Title

LOFT
CONVERSION

Drawing Title

20 HILL CRESCENT
HORNCHURCH
ESSEX
RM11 2AP.

Scale

1-50

Date

MAY 22

Drawn

Drg No.


FH2.


Rev.

420 X 297mm A3



EXISTING FRONT ELEVATION

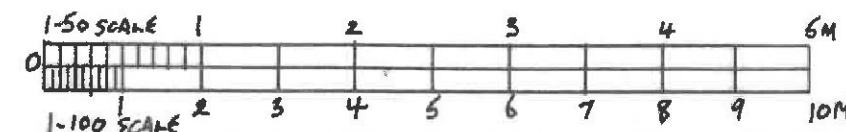

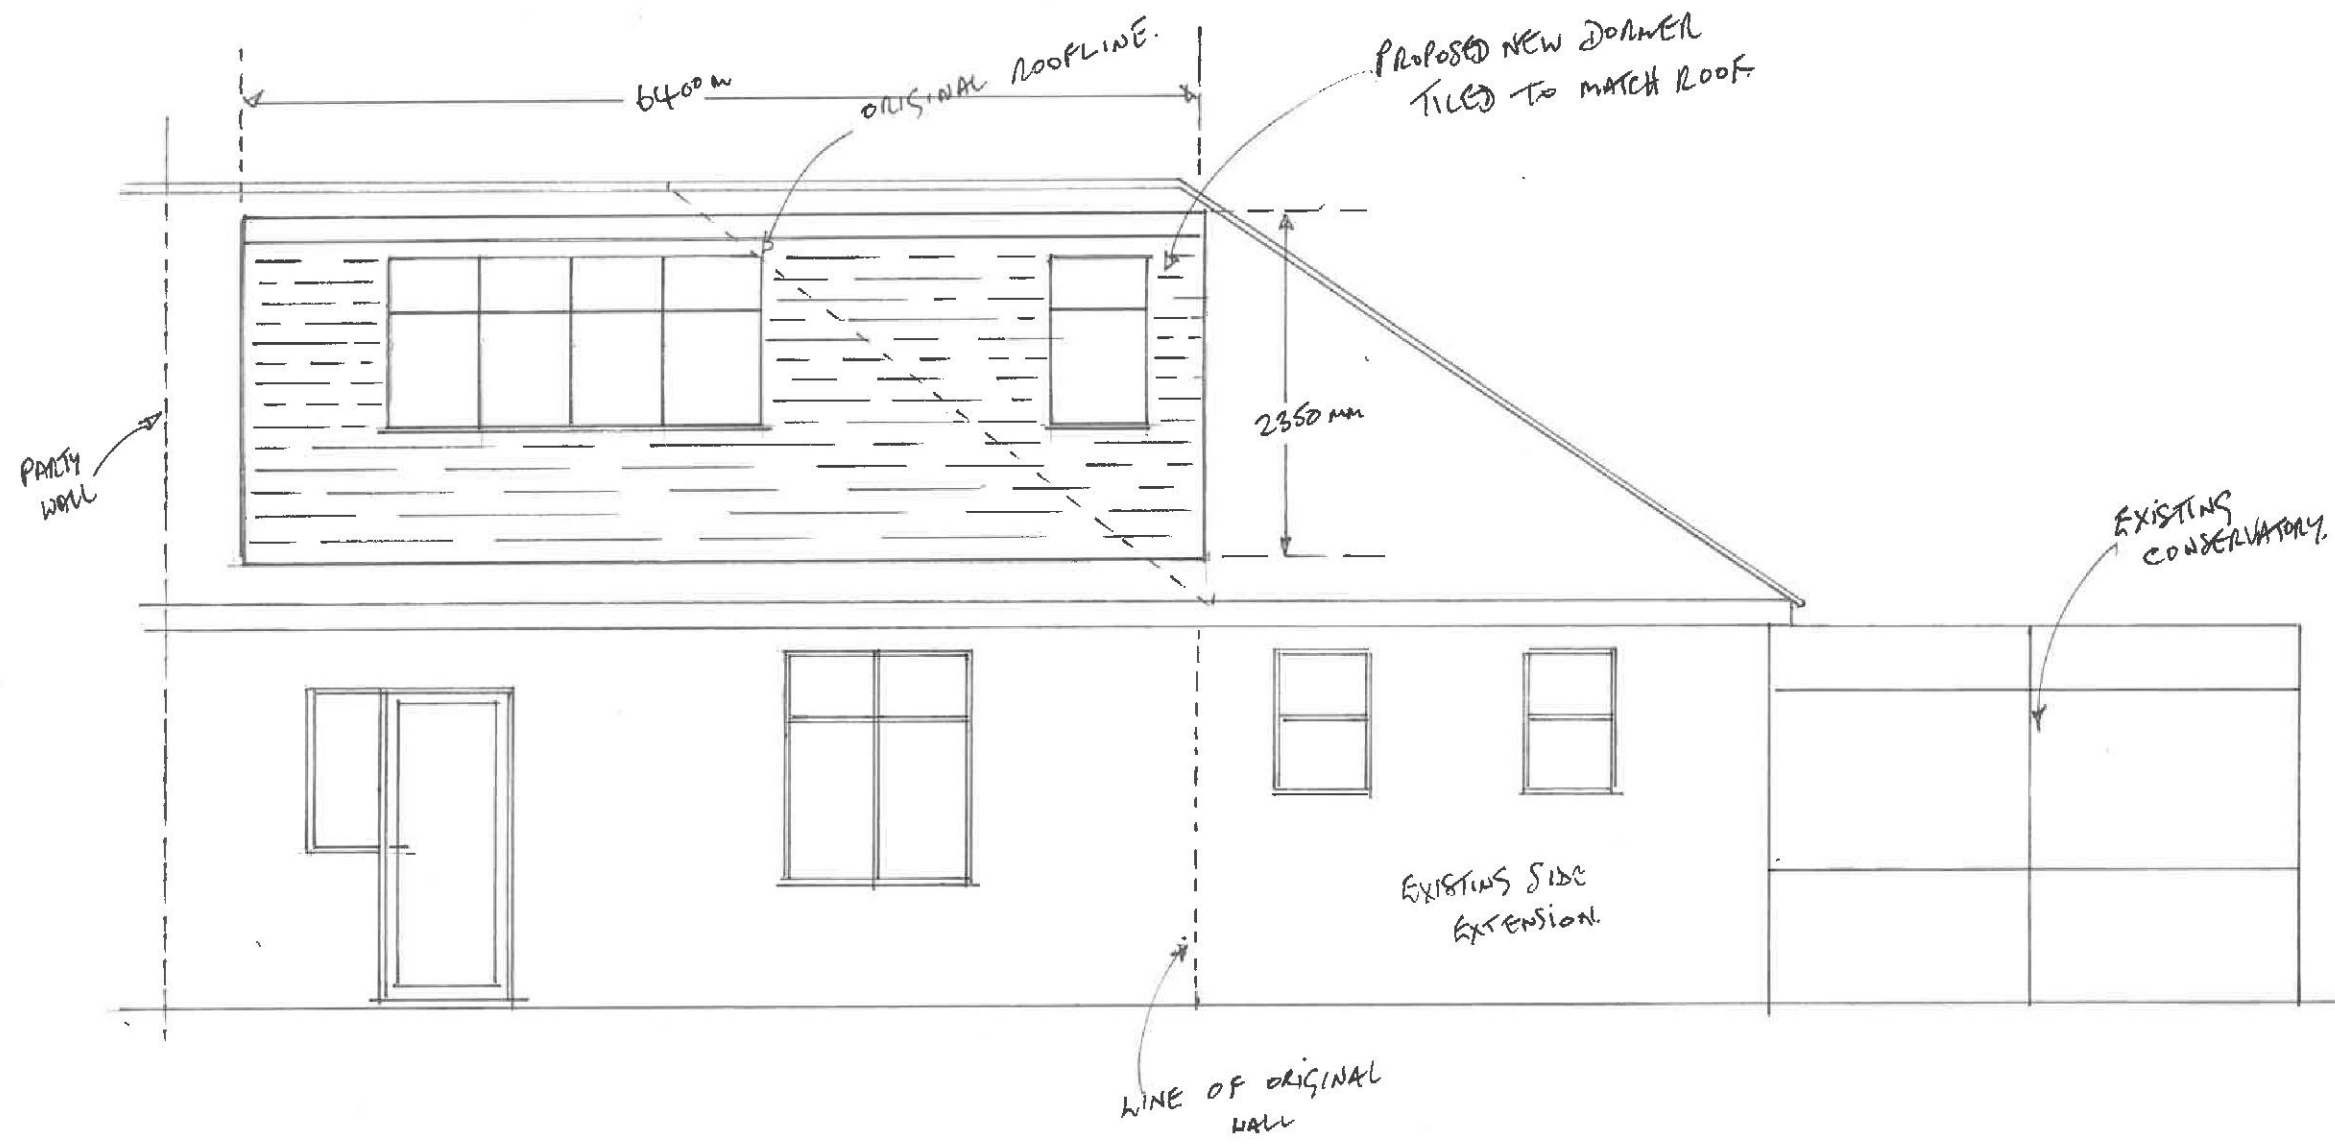

EXISTING REAR ELEVATION (WITH PROPOSED NEW DORMER)

NOTES
All dimensions must be checked on site and not scaled from this drawing.

A	Date	Revisions

© copyright

Client
Ms. Kim FAIRMAN

Job Title
LOFT CONVERSION

Drawing Title
20 HILL CRESCENT
HORNCHURCH
ESSEX
RM11 2AP


Scale
1-50


Date
MAY 22

Drawn by
[Redacted]


Drg No.
FH3

Rev.
[Redacted]

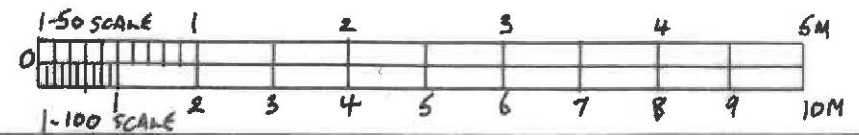

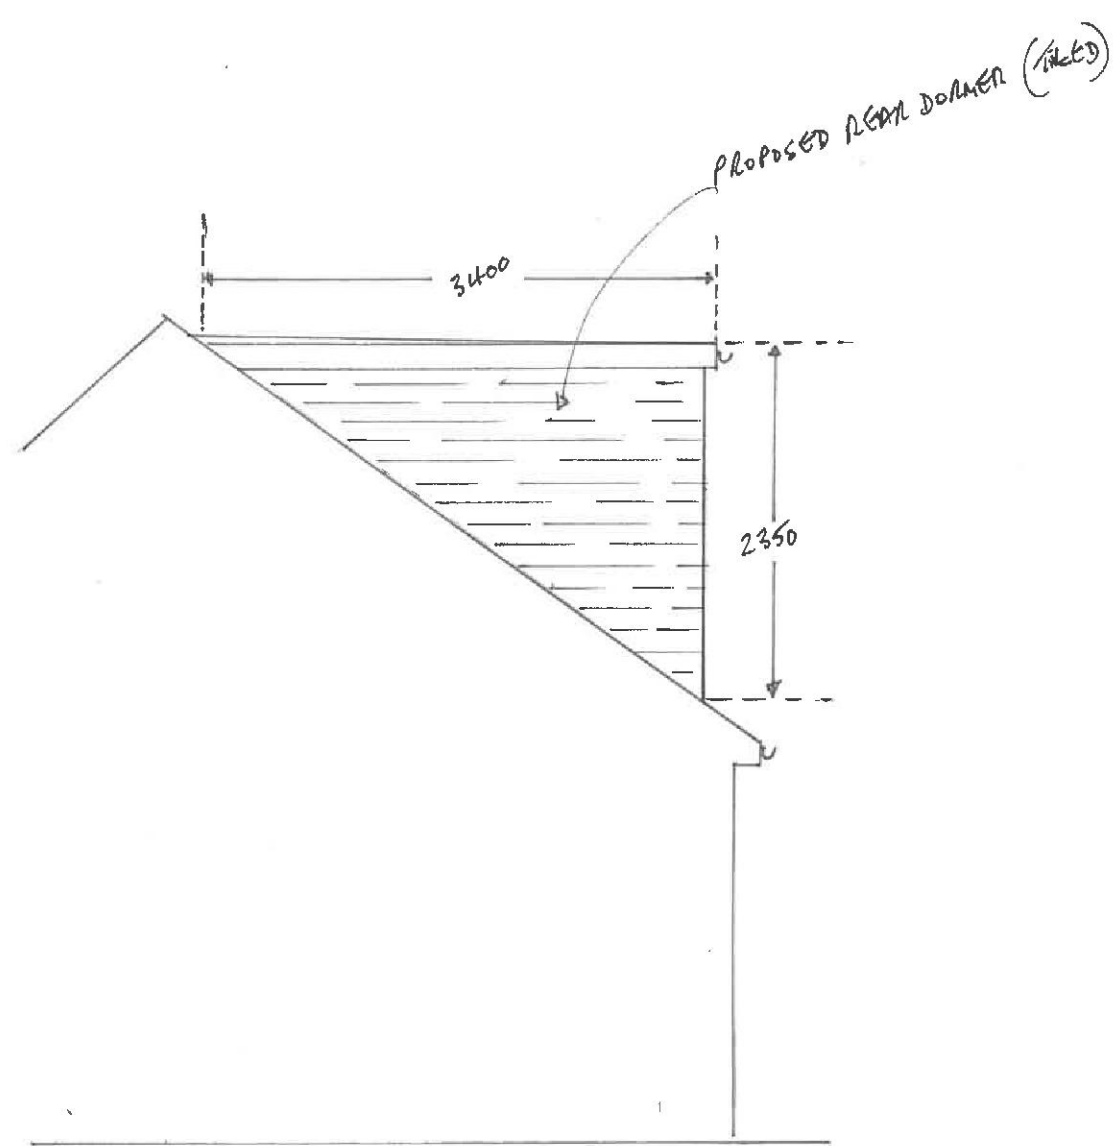

SIDE ELEVATION (WITH PROPOSED DORMER)

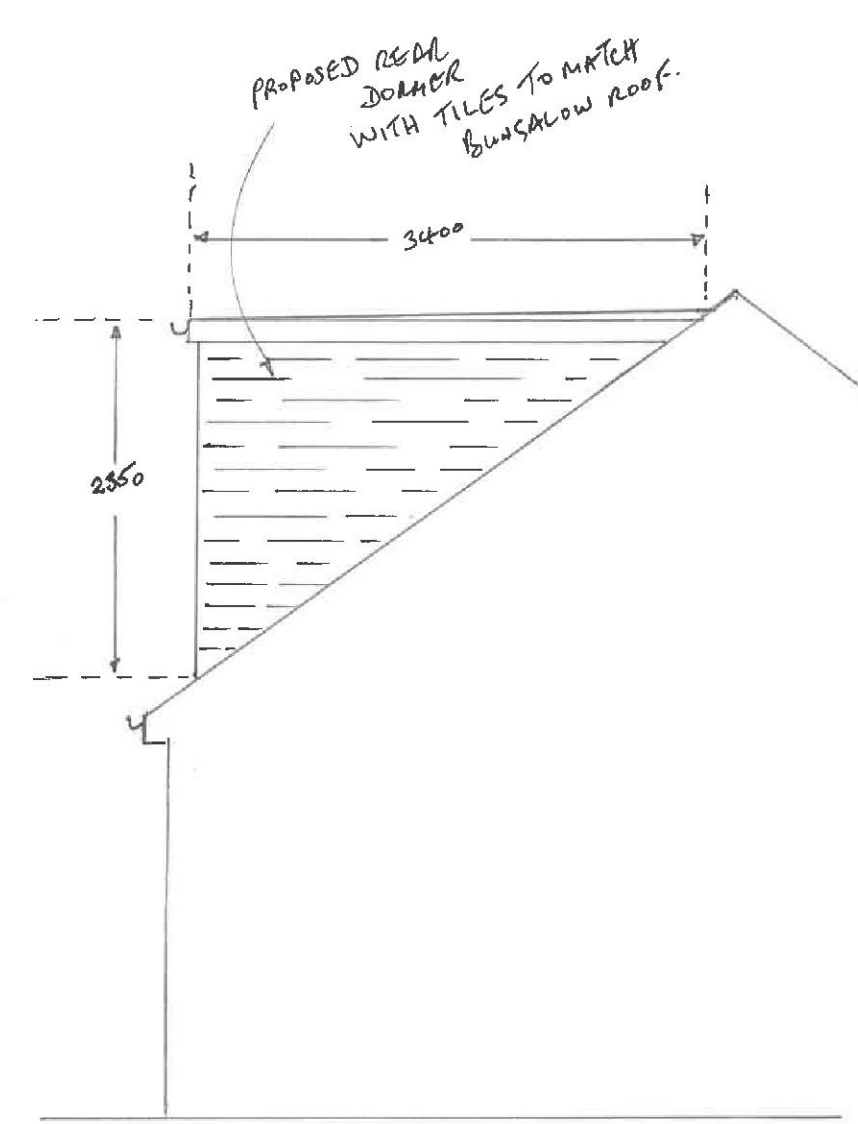

SIDE ELEVATION (WITH PROPOSED DORMER)

NOTES
All dimensions must be checked on site and not scaled from this drawing.

A		Date	Revisions
© copyright			

Client
Ms. KIM FAIRMAN

Job Title
LOFT CONVERSION


Drawing Title
20 HILL CRESCENT
HORNCHURCH
ESSEX
RM11 2AP


Scale 1/50

Date MAY 22


Drawn by [signature]

Drg No. FH4 Rev.

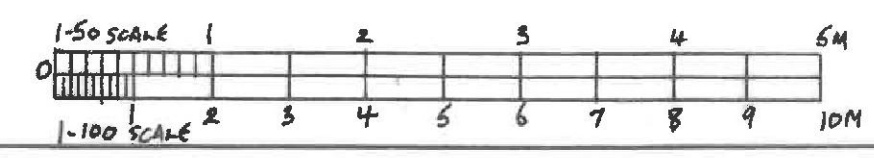

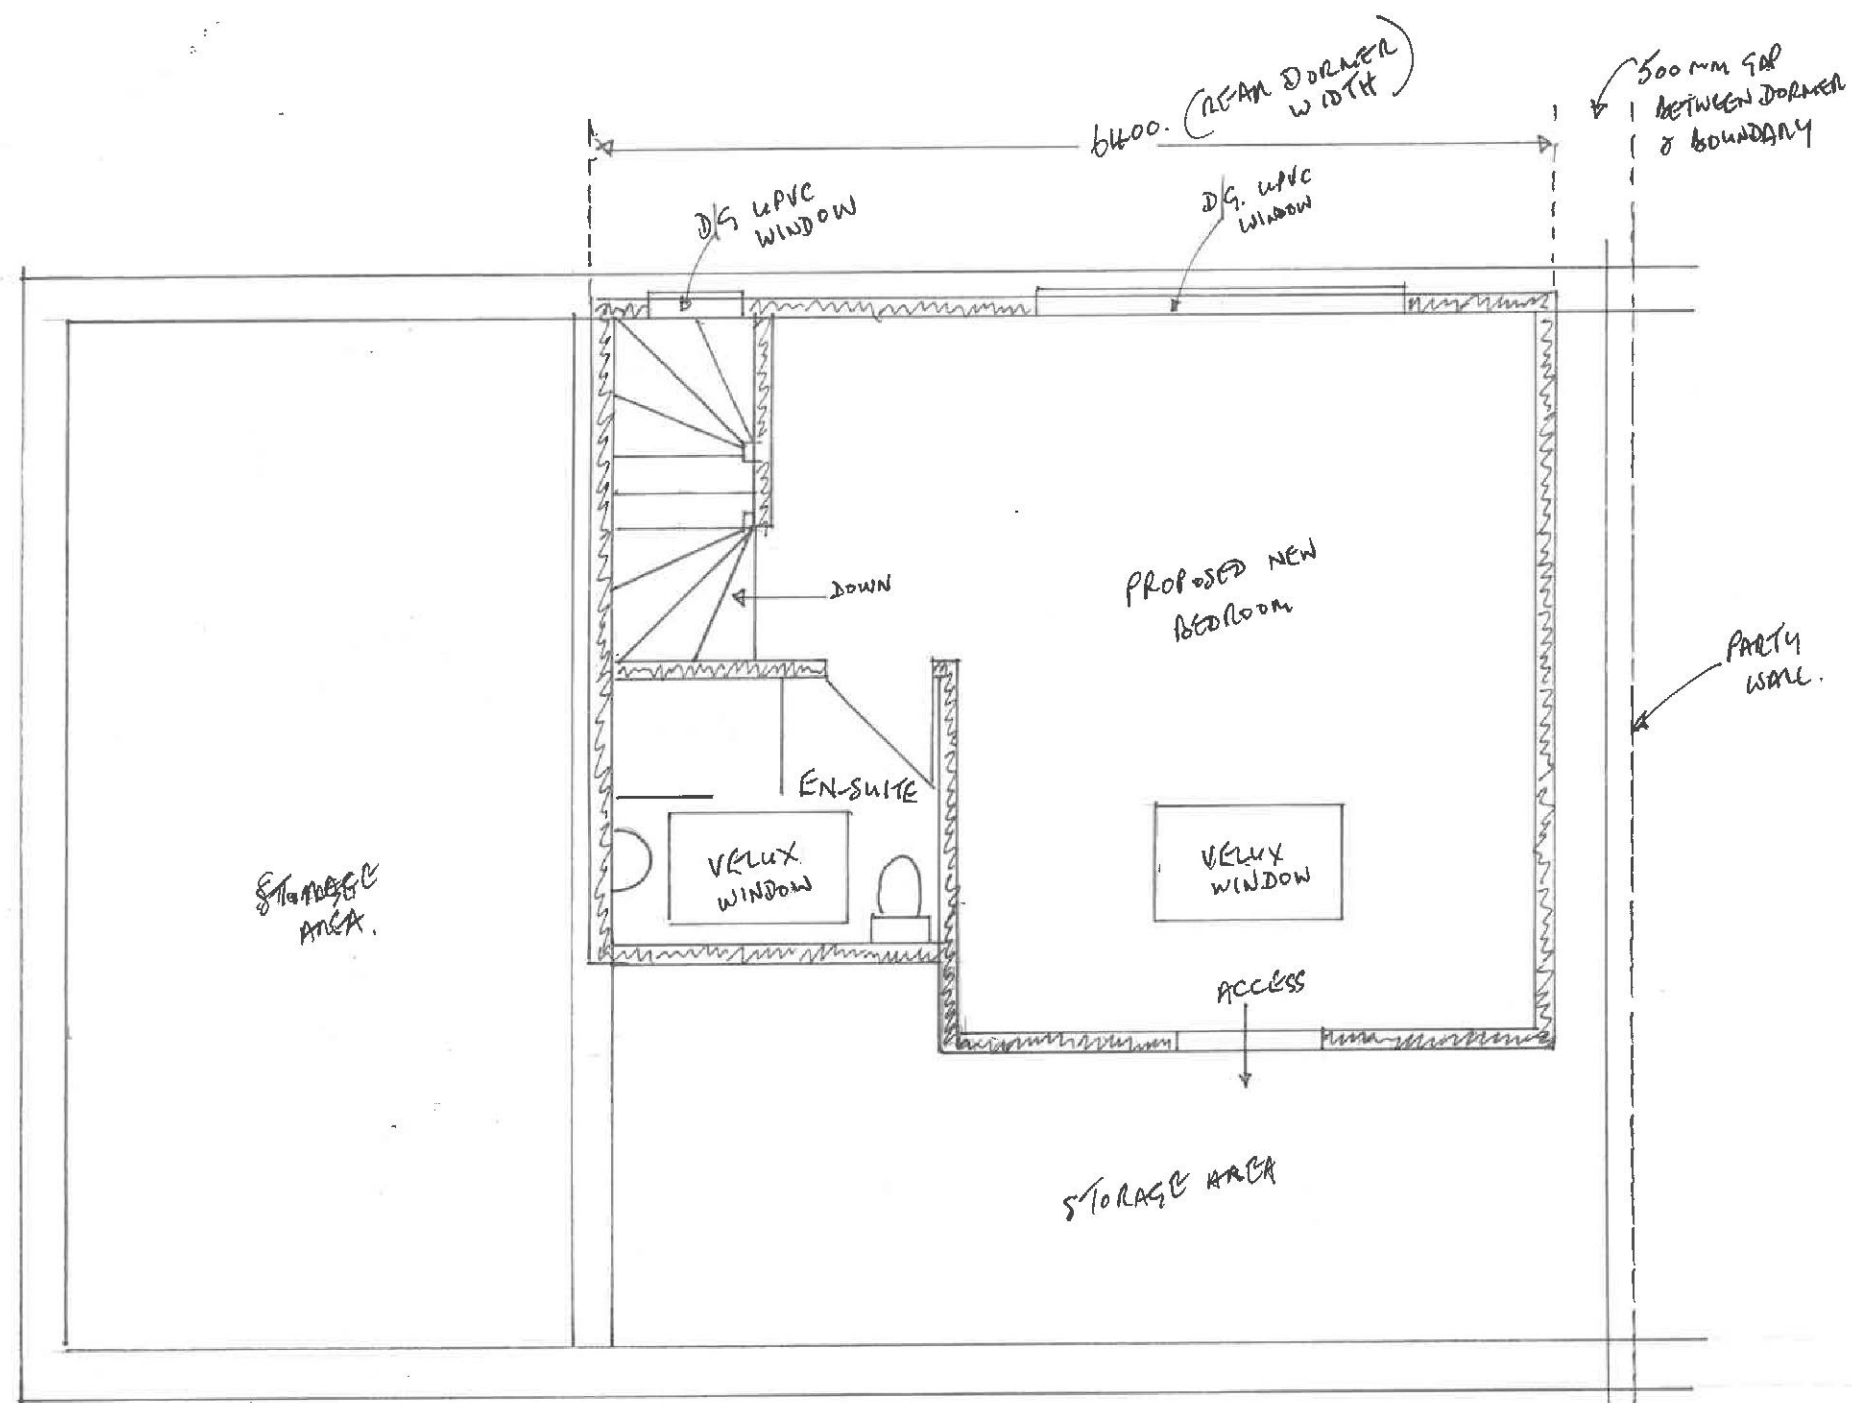

LOFT FLOOR PLAN

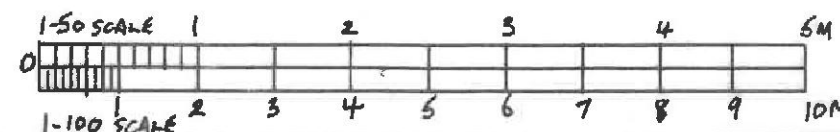

NOTES

All dimensions must be checked on site and not scaled from this drawing.

A	Date	Revisions

© copyright

Client

Ms. KIM FAIRMAN

Job Title

LOFT
CONVERSION

Drawing Title

20 HILL CRESCENT
HORNCHURCH
ESSEX
RM11 2AP

Scale 1:50

Date MAY 22

Drawn by

Drg No.

FH5

Rev.