




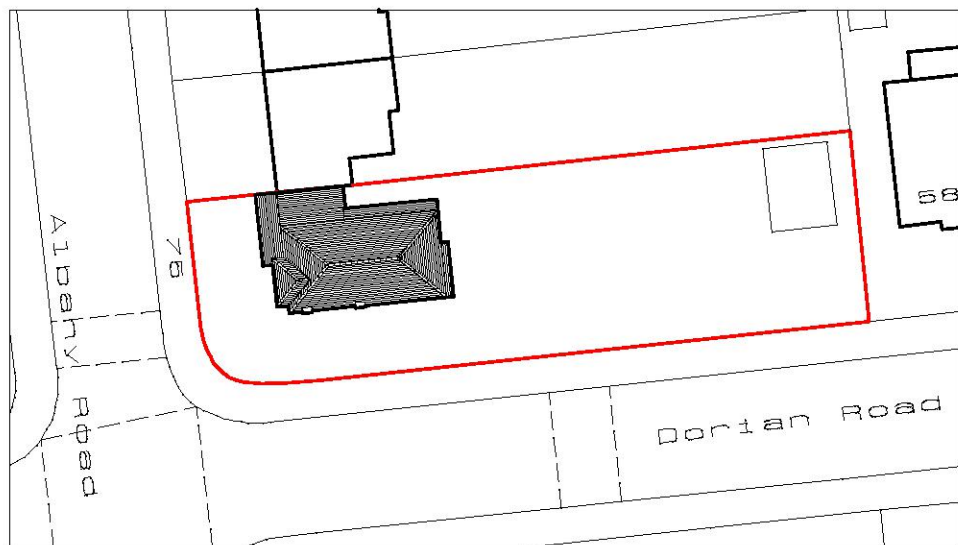


EXISTING PLAN

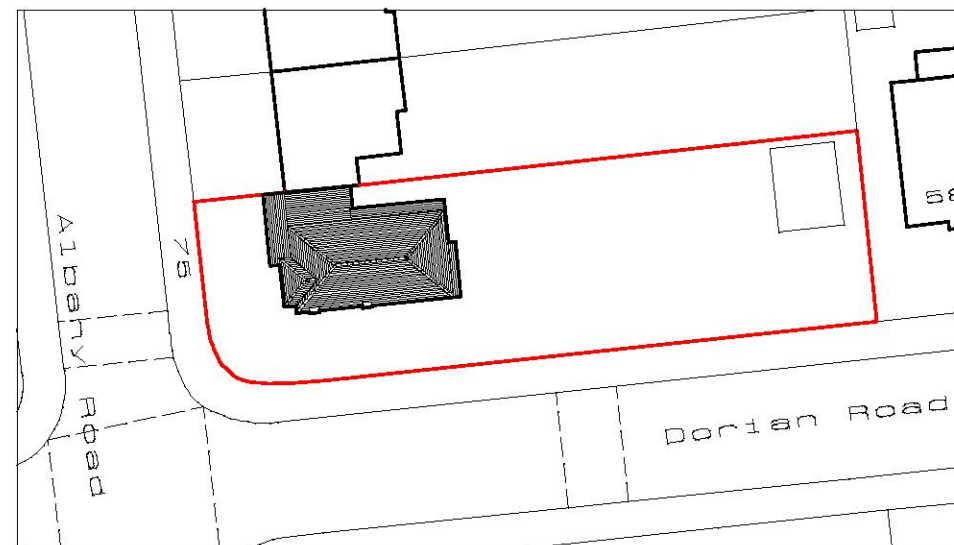


PROPOSED PLAN

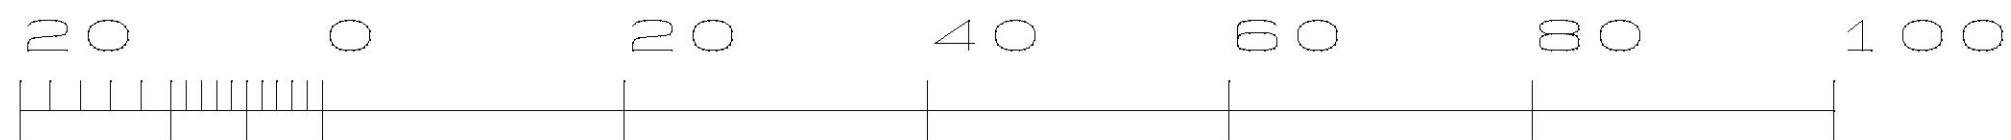

Metres

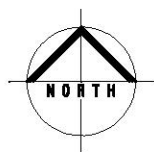

SITE PLAN

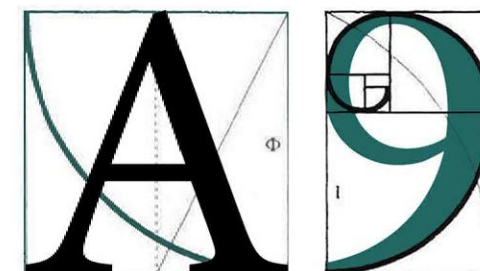

ARCHITECTURE

255 London Road, Hadleigh, Essex, SS7 2BN

Info@A9Architecture.co.uk

Tel: 01702558888 www.A9architecture.co.uk

Project:
75 Albany Road
Hornchurch
Essex
RM124AE

Drawing title:

Location Plan




Client:

Mr & Mrs Evans

Drawn:	Checked:	Date:	Scale:	Paper Size
DP	AG	29/06/2022	1:500	A3

Job no.	Dwg. no.	Revision:	
1715	01	-	

- ☐ Preliminary
- ☐ Design
- ☐ Tender
- ☐ Contract
- ☐ Working

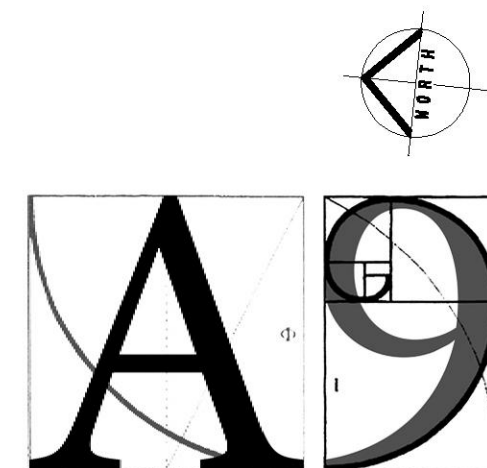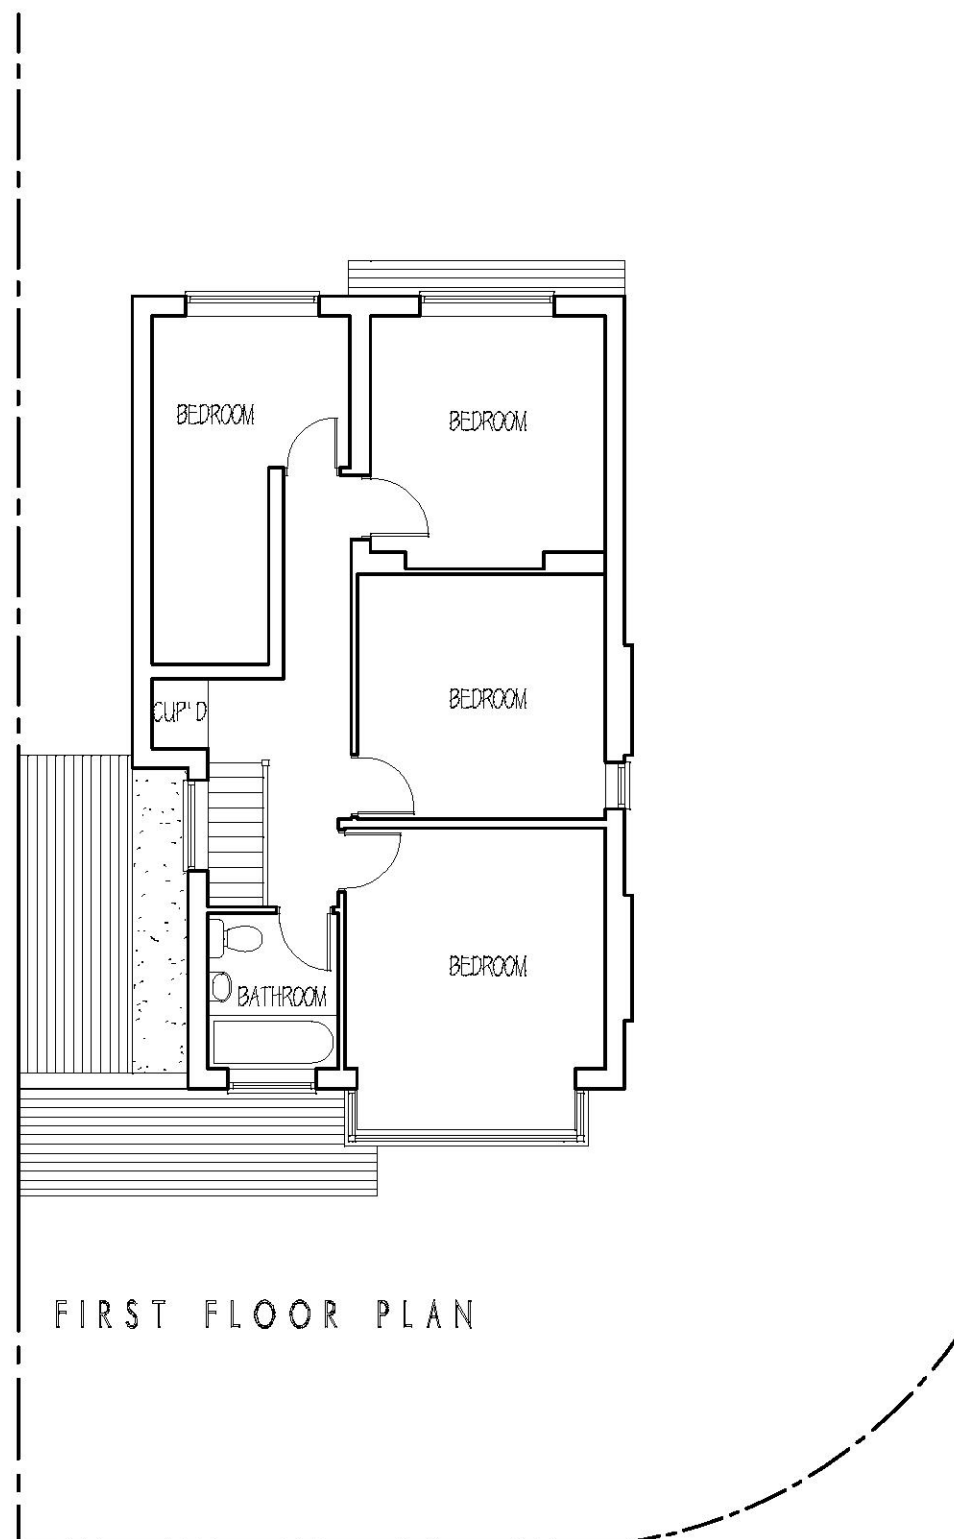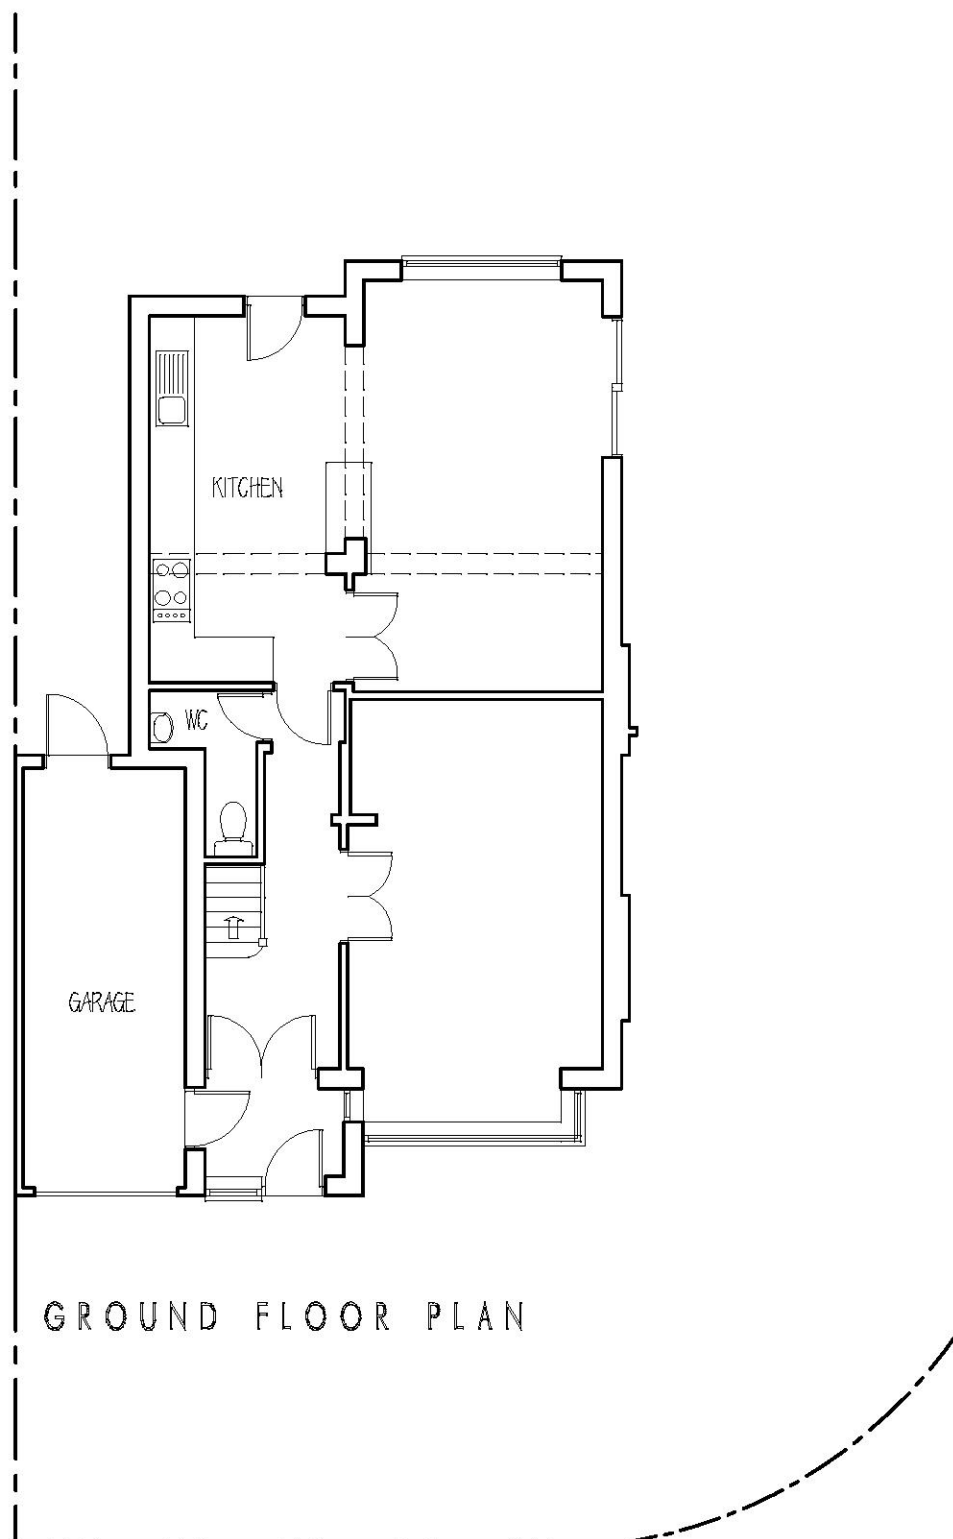

ARCHITECTURE


325 London Road, Benfleet, Essex, SS7 1BL
 Architect@A9Architecture.co.uk
 Tel: 01268 566100 Mob: 07880998519

Project: 75 Albany Road
 Homchurch
 Essex
 RM12 4AE




Drawing title: Existing Plans

Client: Mr & Mrs Evans

Drawn:	Checked:	Date:	Scale:	Paper Size
GL	AG	29/06/2022	1:100	A3
Job no.	Dwg. no.	Revision:	☒ Preliminary ☐ Design ☐ Tender ☐ Contract ☐ Working	
1715	02	-		

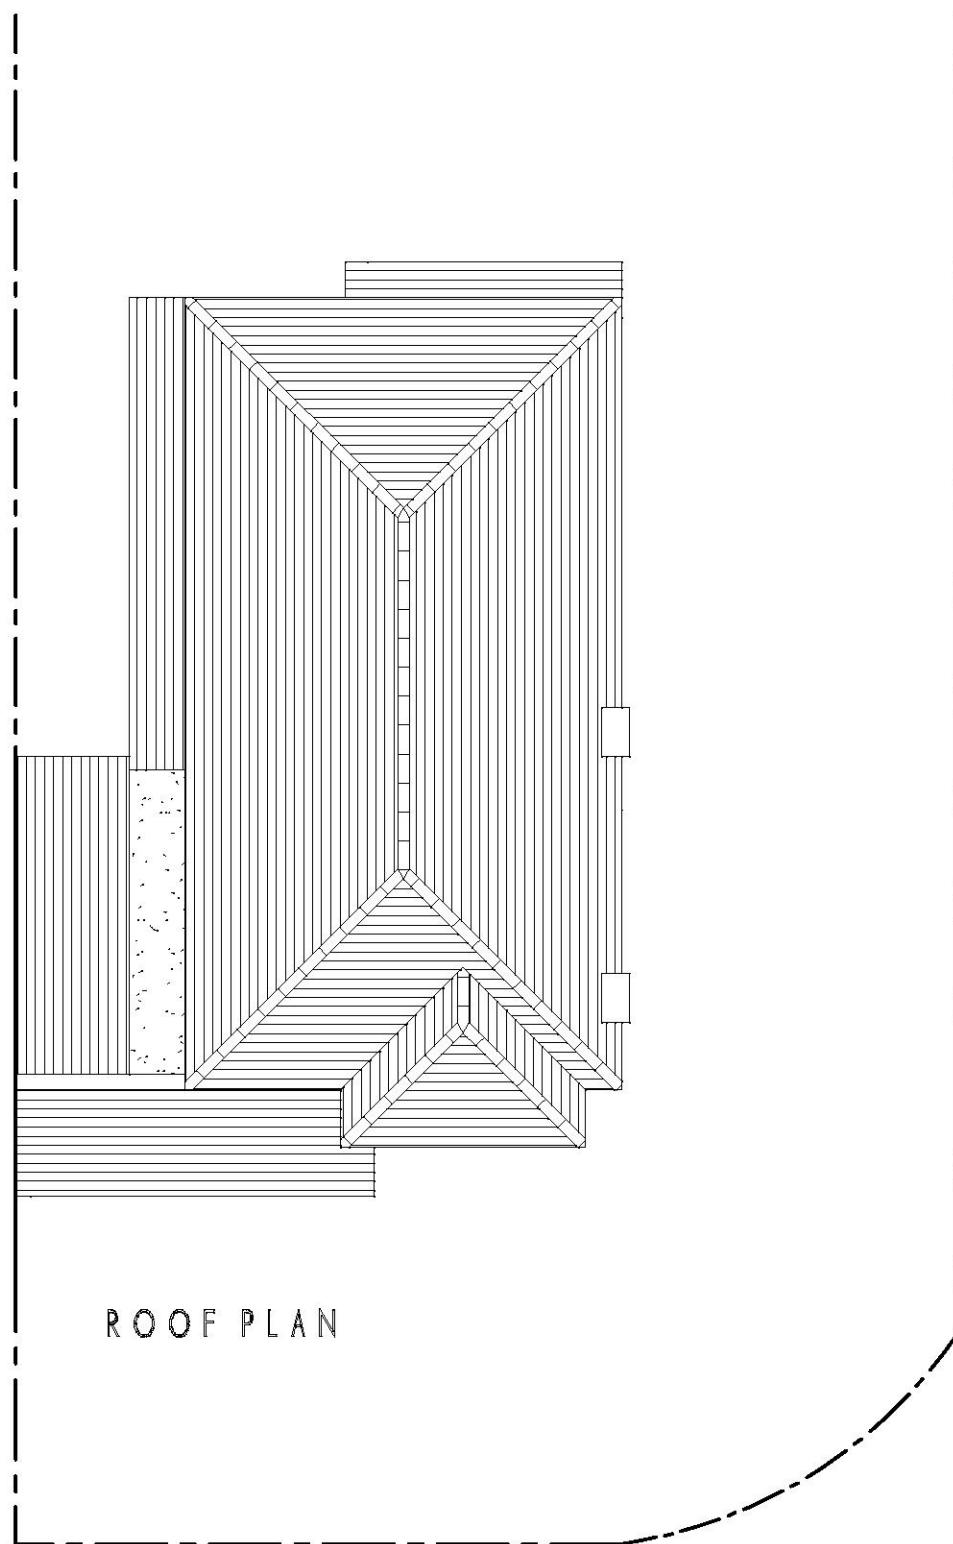

ROOF PLAN

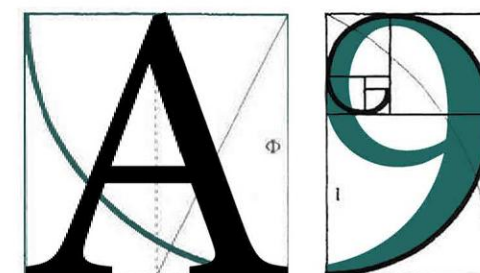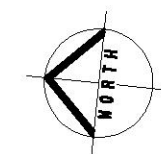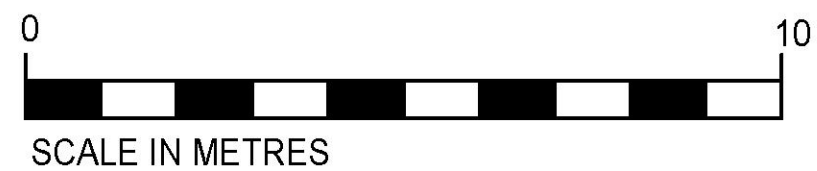

ARCHITECTURE

255 London Road, Hadleigh, Essex, SS7 2BN

Info@A9Architecture.co.uk

Tel: 01702558888 www.A9architecture.co.uk

Project: 75 Albany Road
Hornchurch
Essex
RM124AE

Drawing title:






Existing and Proposed Roof Plan

Client:

Mr & Mrs Evans

Drawn:	Checked:	Date:	Scale:	Paper Size
DP	AG	29/06/2022	1:100	A3

Job no.	Dwg. no.	Revision:	
1715	03	-	☐ Preliminary ☐ Design ☐ Tender ☐ Contract ☐ Working

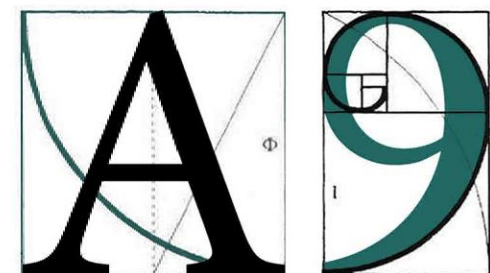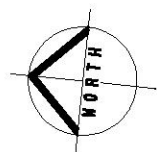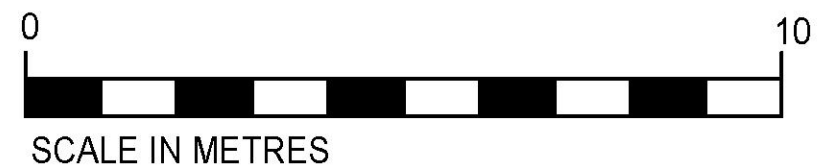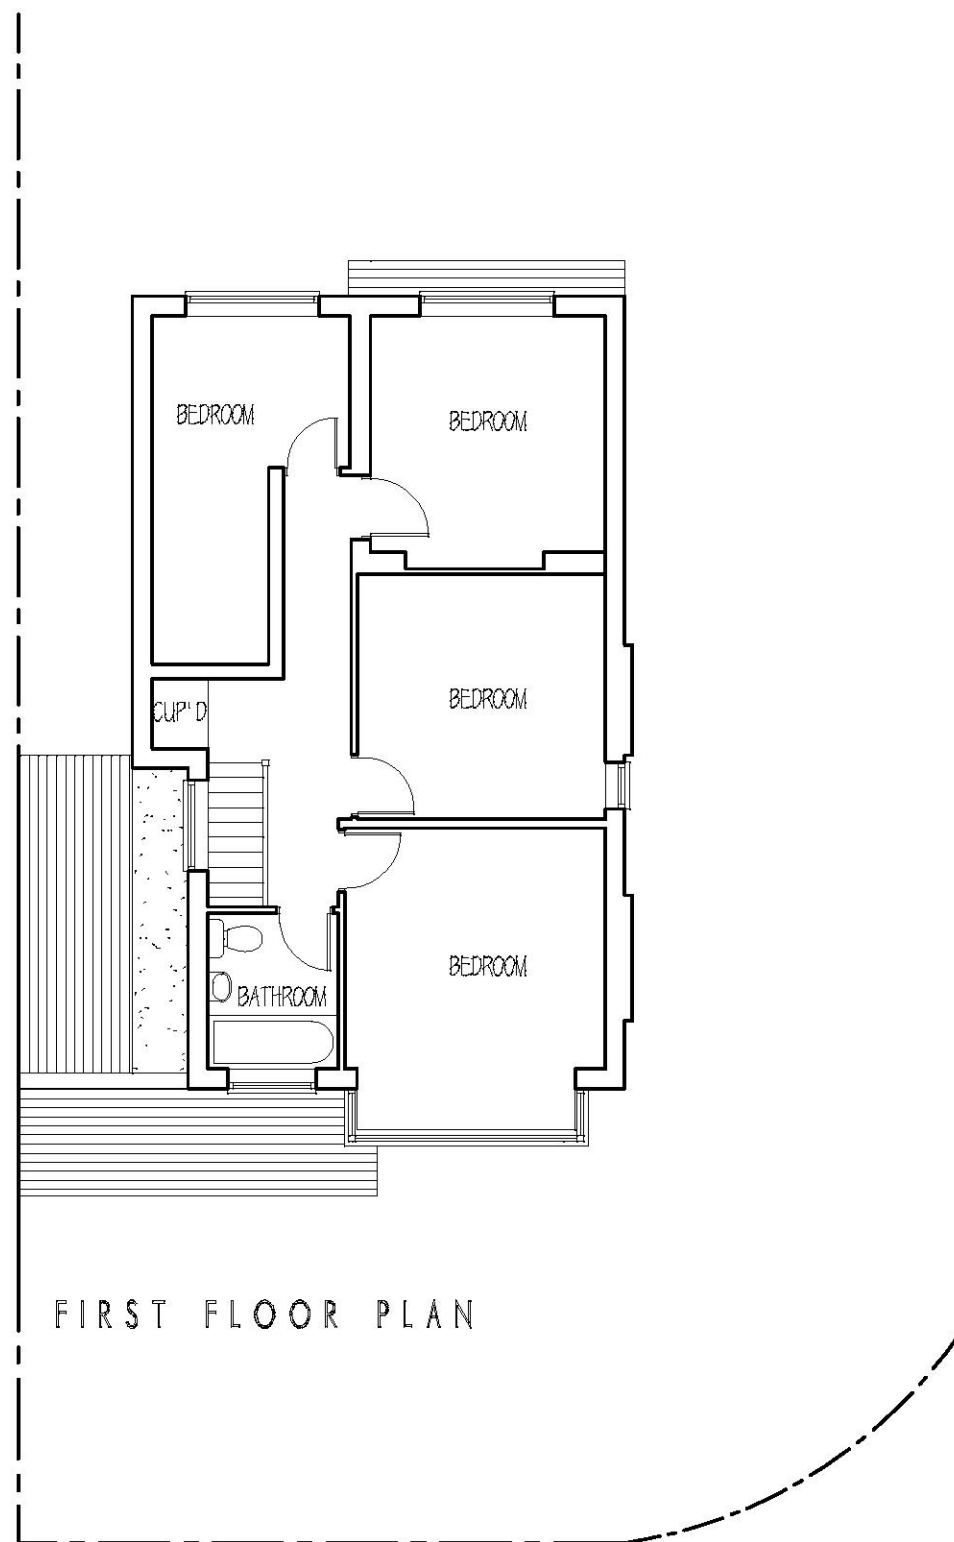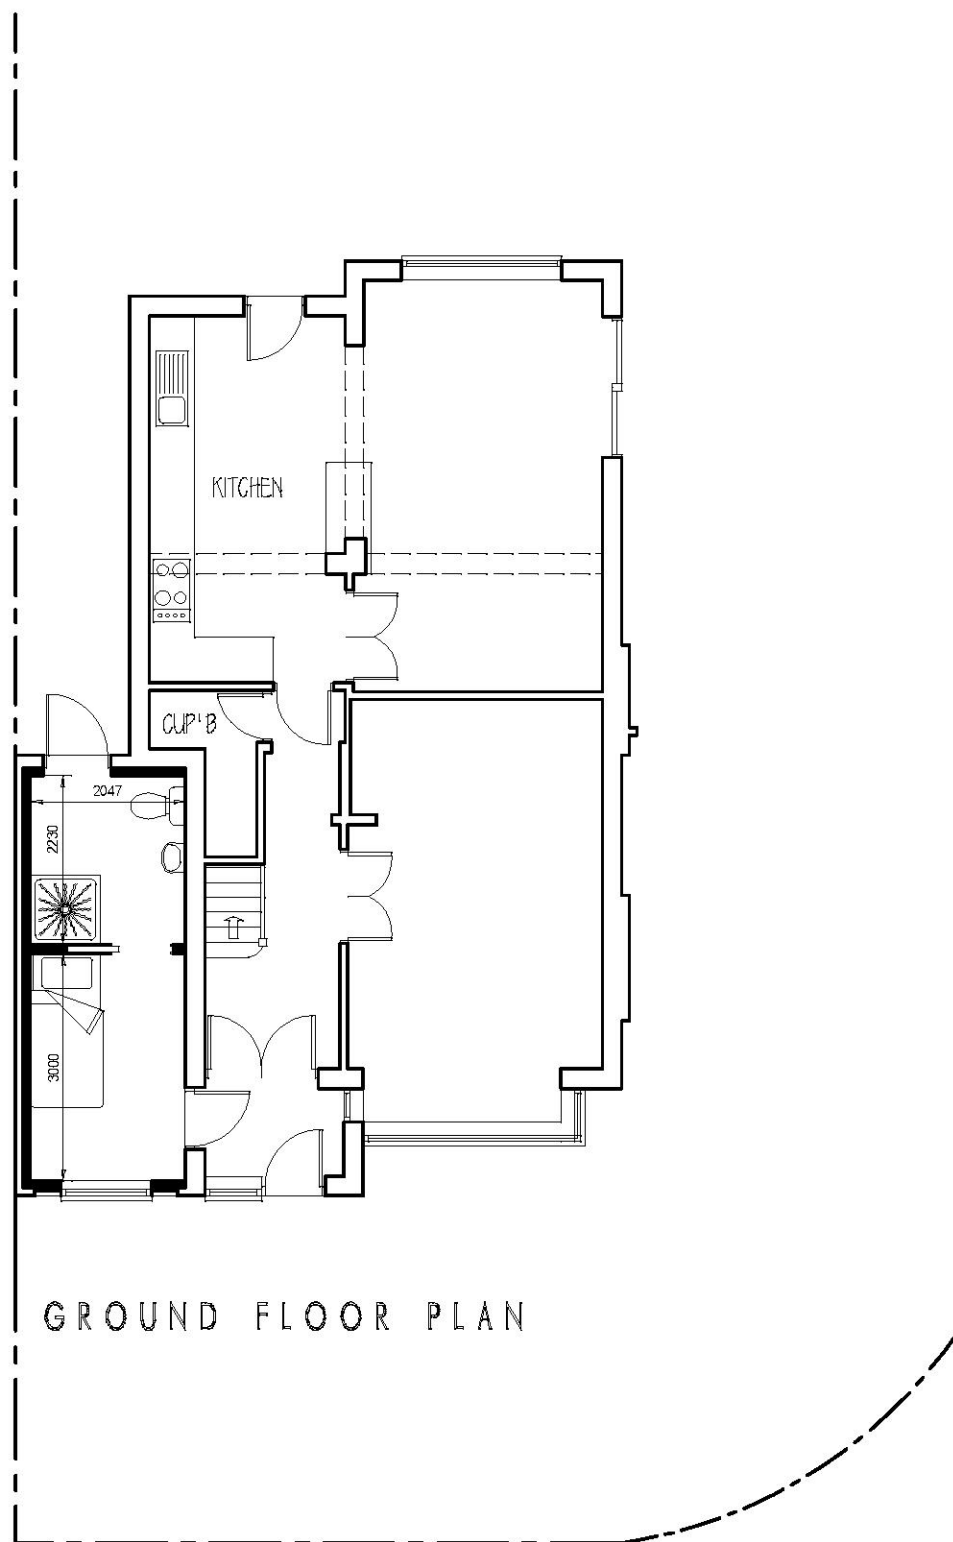

ARCHITECTURE

255 London Road, Hadleigh, Essex, SS7 2BN

Info@A9Architecture.co.uk

Tel: 01702558888 www.A9architecture.co.uk

Project: 75 Albany Road
Hornchurch
Essex
RM124AE

Drawing title:





Proposed Plans

Client:

Mr & Mrs Evans

Drawn:	Checked:	Date:	Scale:	Paper Size
DP	AG	29/07/2022	1:100	A3

Job no.	Dwg. no.	Revision:	
1715	04	-	☐ Preliminary ☐ Design ☐ Tender ☐ Contract ☐ Working

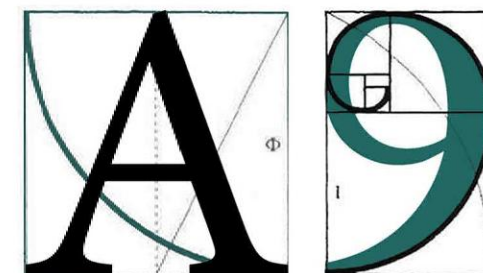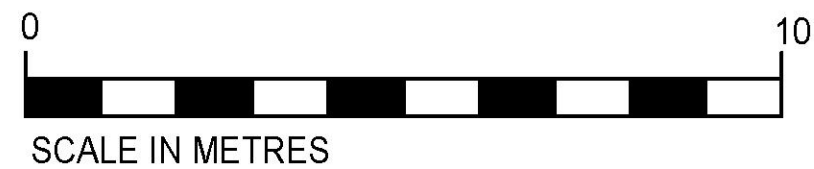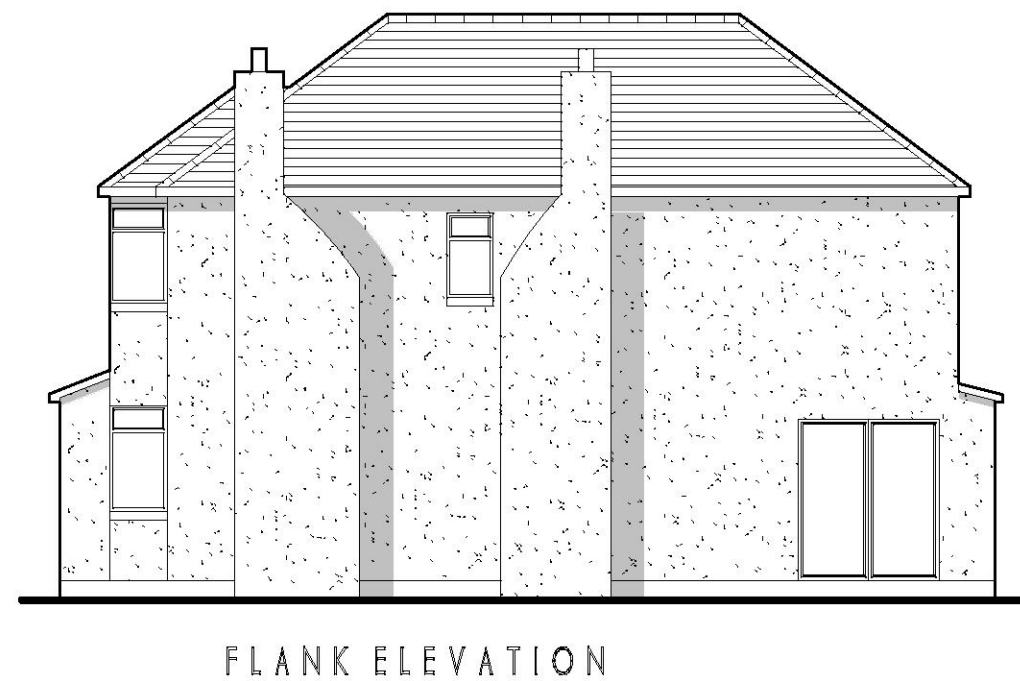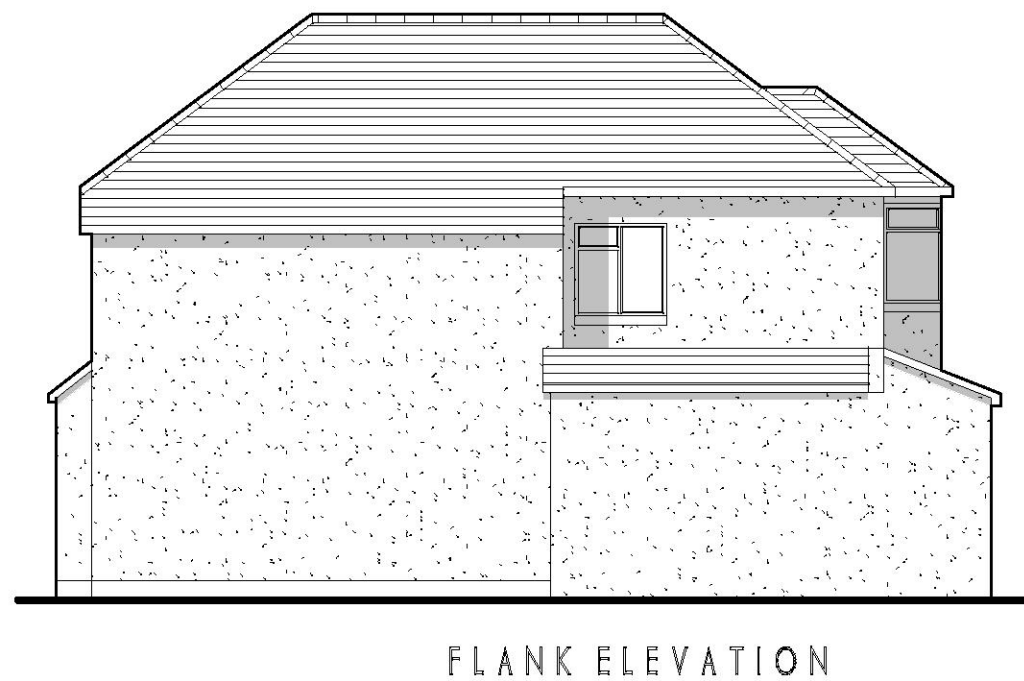

ARCHITECTURE

255 London Road, Hadleigh, Essex, SS7 2BN

Info@A9Architecture.co.uk

Tel: 01702558888 www.A9architecture.co.uk

Project:
75 Albany Road
Hornchurch
Essex
RM124AE

Drawing title:

Proposed Elevations





Client:

Mr & Mrs Evans

Drawn:	Checked:	Date:	Scale:	Paper Size
DP	AG	29/07/2022	1:100	A3

Job no.	Dwg. no.	Revision:	
1715	05	-	

- ☐ Preliminary
- ☐ Design
- ☐ Tender
- ☐ Contract
- ☐ Working

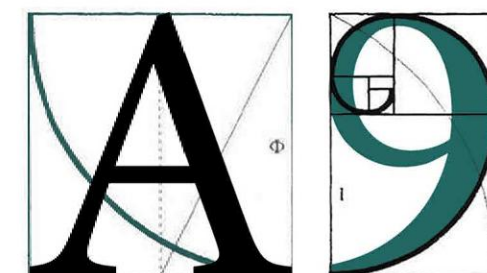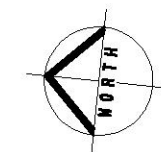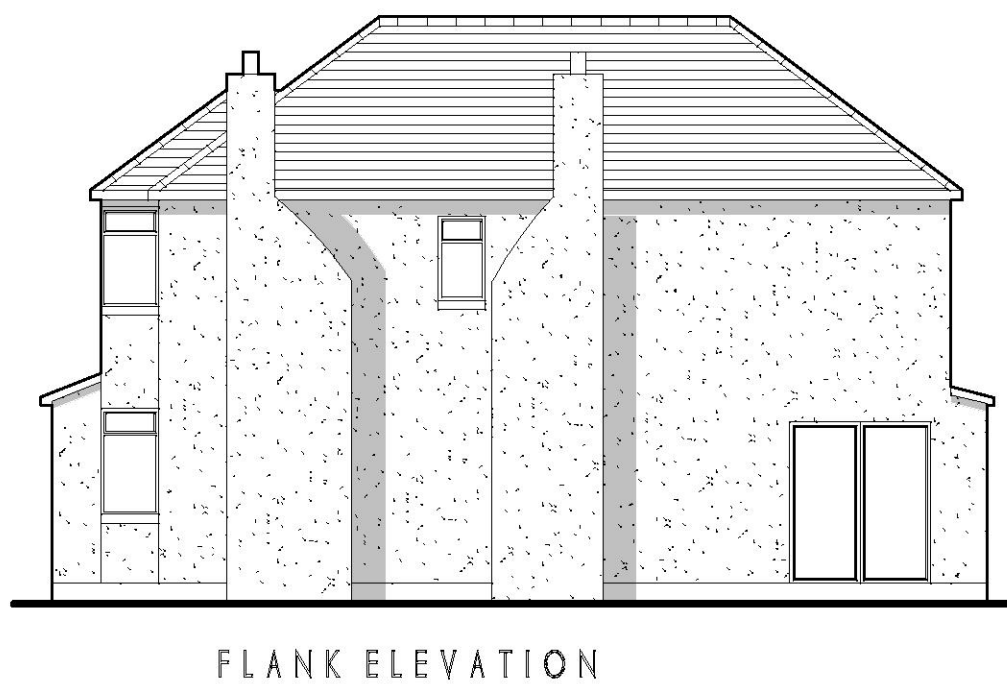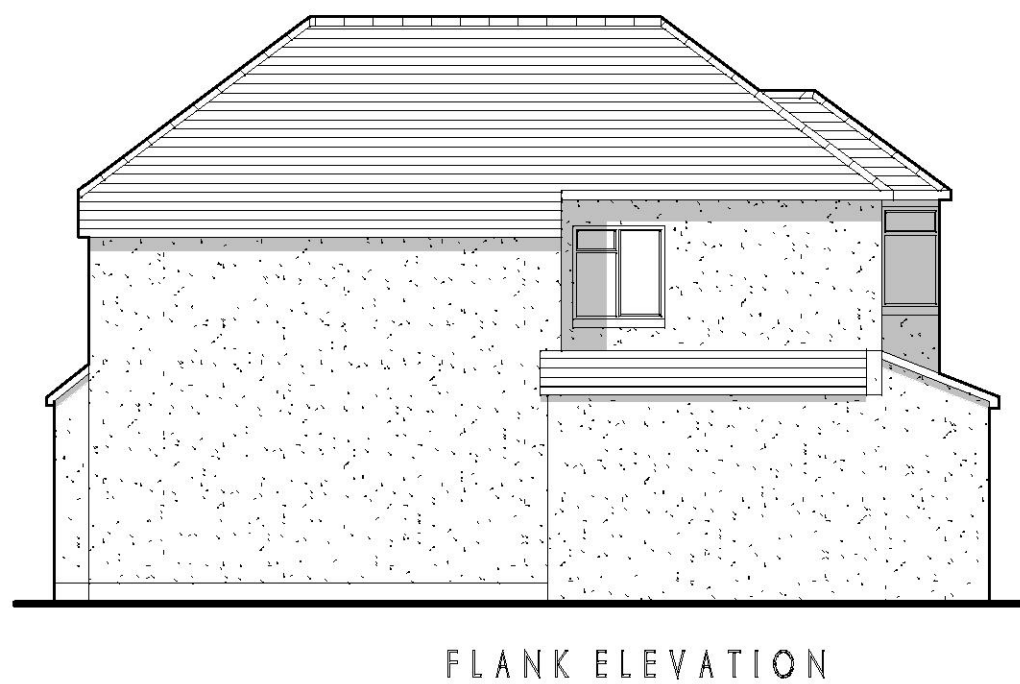

ARCHITECTURE

255 London Road, Hadleigh, Essex, SS7 2BN

Info@A9Architecture.co.uk

Tel: 01702558888 www.A9architecture.co.uk

Project: 75 Albany Road
Hornchurch
Essex
RM124AE

Drawing title:

Existing Elevations

Client:

Mr & Mrs Evans

Drawn:	Checked:	Date:	Scale:	Paper Size
DP	AG	29/06/2022	1:100	A3

Job no.	Dwg. no.	Revision:	
1715	06	-	☐ Preliminary ☐ Design ☐ Tender ☐ Contract ☐ Working