

- Notes.
- 1

It is the responsibility of the client, contractor and supervising officer to follow the instructions below
- 2


This drawing to be read in conjunction with all relevant drawings. Any discrepancies found to be notified to the Supervising Officer immediately
- 3

Only figured dimensions to be used for constructional purposes
- 4


All works to be carried with all relevant local authority approvals and to the satisfaction of the building control inspector. existing structure to be opened for inspection if required. all dimensions are to be checked on site prior to commencement of works.
- 5

All external finishes to match existing or conditions imposed on approved planning for scheme
- 6


This drawing is copyright of JND & can not be reproduced without JND's approval
THIS IS A PLANNING DRAWING ONLY

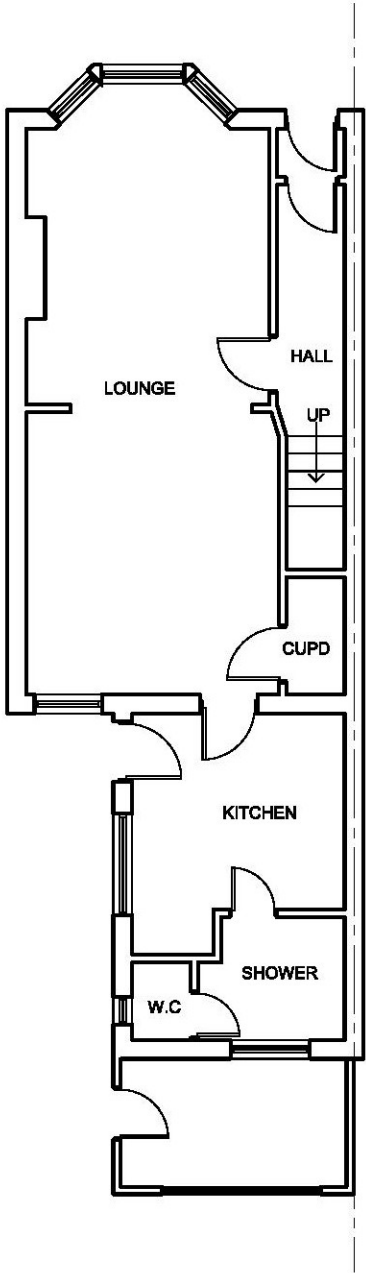

PRE-EXISTING GROUND FLOOR

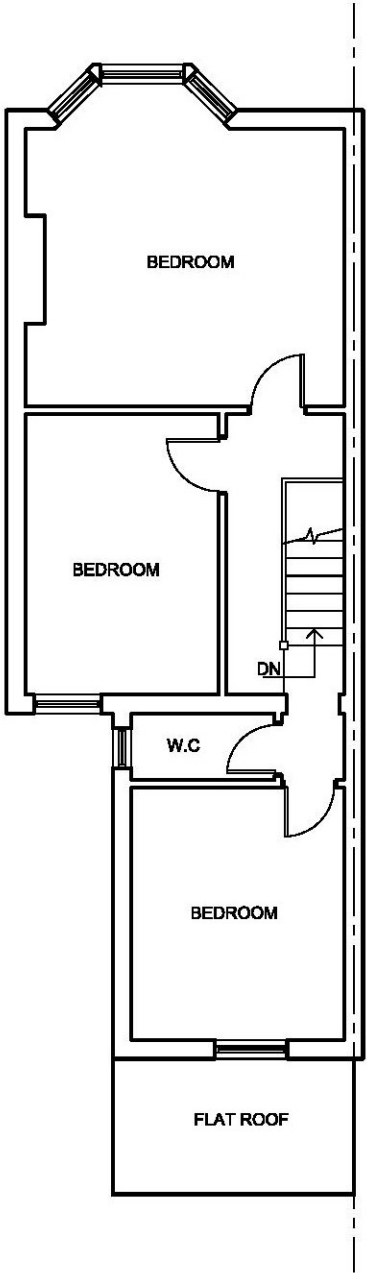

PRE-EXISTING FIRST FLOOR

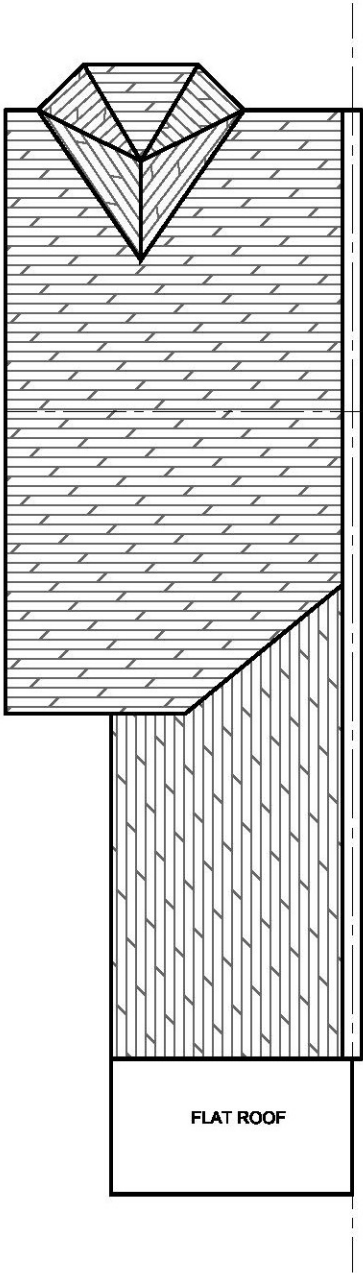


PRE-EXISTING ROOF FLOOR




REV	AMENDMENT	DATE
JND² Designs DESIGN, ARCHITECTURE, PLANNING AND PROJECT MANAGING CONSULTANTS		
Client: MR. S.SHPETIMIT		
Project: LOFT CONSERVATION WITH REAR DORMER AT 4 KING'S ROAD, ROMFORD, RM1 2ST		
Title: PRE-EXISTING FLOOR PLANS		
Scale: 1:100 @A3		Date: NOV. 2021
Drawn: J P		Checked: J C
Drg. No JND / 1173 / 10	Rev-	


- Notes.
- 1 It is the responsibility of the client, contractor and supervising officer to follow the instructions below
 - 2 This drawing to be read in conjunction with all relevant drawings. Any discrepancies found to be notified to the Supervising Officer immediately
 - 3 Only figured dimensions to be used for constructional purposes
 - 4 All works to be carried with all relevant local authority approvals and to the satisfaction of the building control inspector. existing structure to be opened for inspection if required. all dimensions are to be checked on site prior to commencement of works.
 - 5 All external finishes to match existing or conditions imposed on approved planning for scheme
 - 6 This drawing is copyright of JND & can not be reproduced without JND's approval
THIS IS A PLANNING DRAWING ONLY

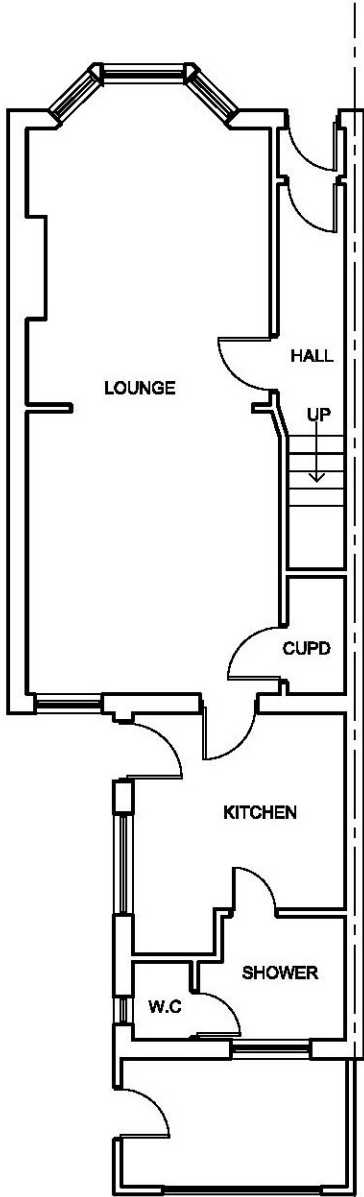


EXISTING GROUND FLOOR
(AS-BUILT)

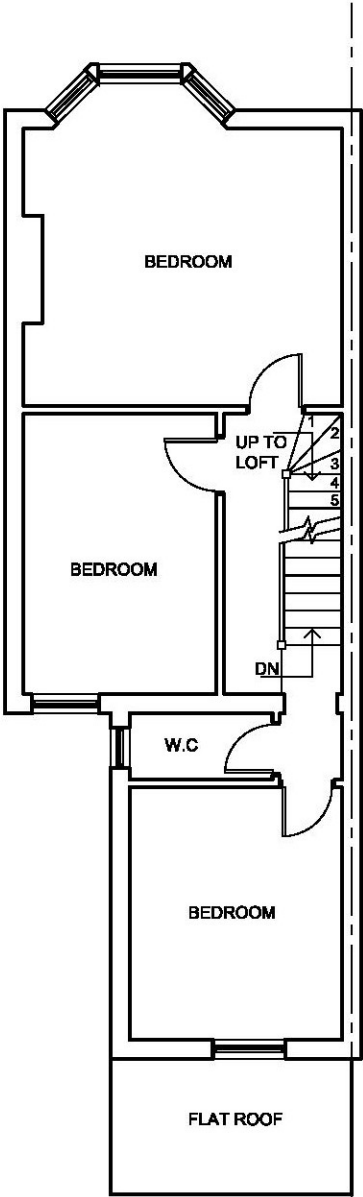

EXISTING FIRST FLOOR
(AS-BUILT)

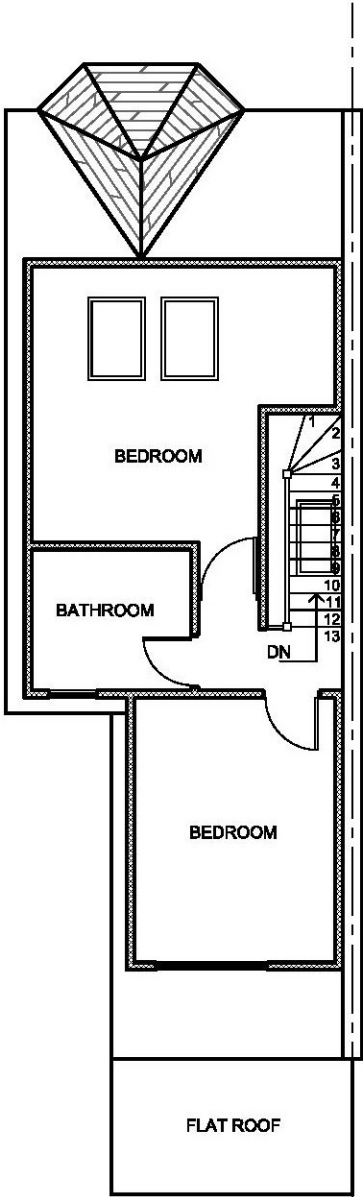

EXISTING LOFT PLAN
(AS-BUILT)

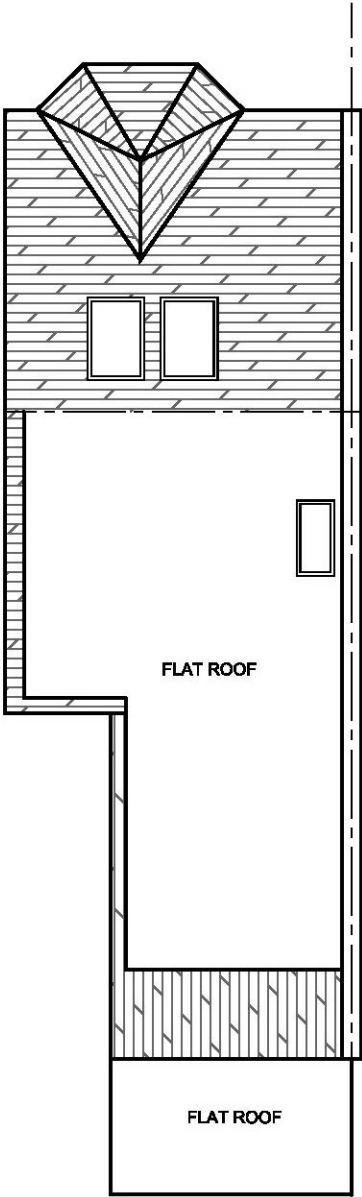


EXISTING ROOF FLOOR
(AS-BUILT)



REV	AMENDMENT	DATE
 DESIGN, ARCHITECTURE, PLANNING AND PROJECT MANAGING CONSULTANTS		
Client: MR. S.SHPETIMIT		
Project: LOFT CONSERVATION WITH REAR DORMER AT 4 KING'S ROAD, ROMFORD, RM1 2ST		
Title: EXISTING FLOOR PLANS (AS-BUILT)		
Scale: 1:100 @A3		Date: NOV. 2021
Drawn: J P		Checked: J C
Drg. No JND / 1173 / 10	Rev-	

- Notes.
- 1 It is the responsibility of the client, contractor and supervising officer to follow the instructions below
 - 2 This drawing to be read in conjunction with all relevant drawings. Any discrepancies found to be notified to the Supervising Officer immediately
 - 3 Only figured dimensions to be used for constructional purposes
 - 4 All works to be carried with all relevant local authority approvals and to the satisfaction of the building control Inspector. existing structure to be opened for inspection if required. all dimensions are to be checked on site prior to commencement of works.
 - 5 All external finishes to match existing or conditions imposed on approved planning for scheme
 - 6 This drawing is copyright of JND & can not be reproduced without JND's approval
THIS IS A PLANNING DRAWING ONLY

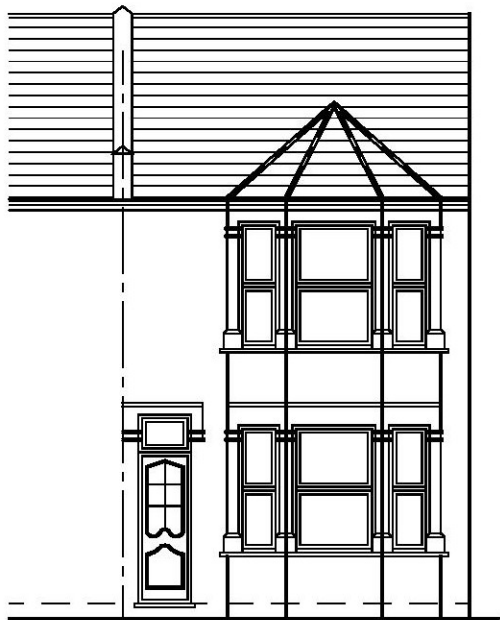


PRE-EXISTING FRONT ELEVATION



PRE-EXISTING SIDE ELEVATION




PRE-EXISTING REAR ELEVATION

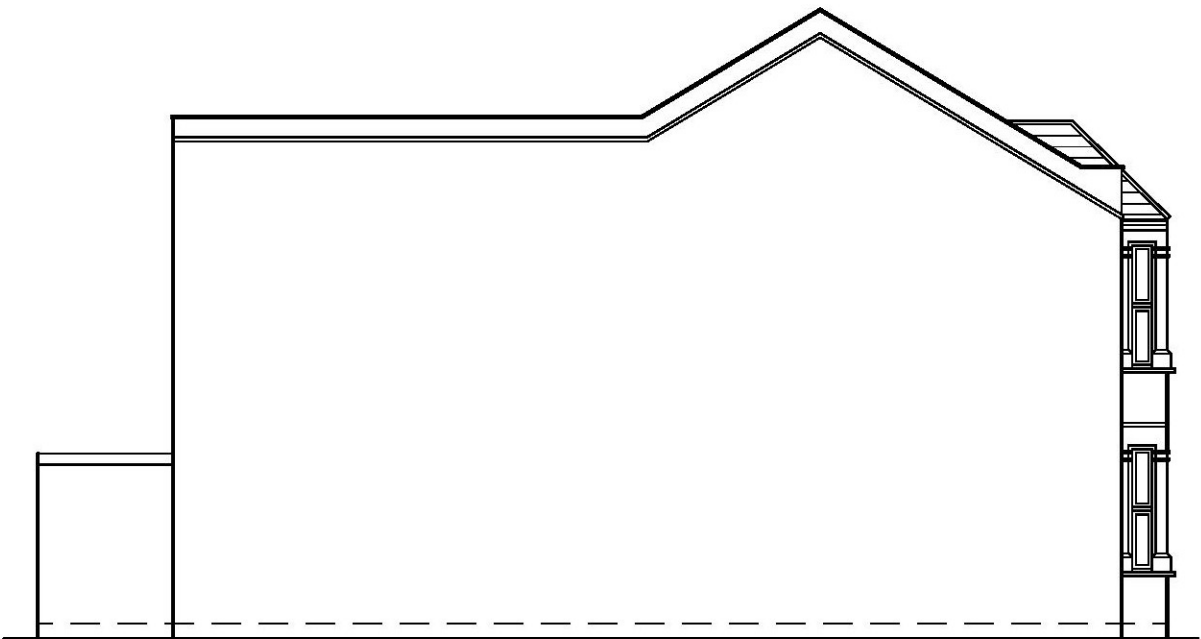

PRE-EXISTING SIDE ELEVATION



REV	AMENDMENT	DATE
 JND² Designs DESIGN, ARCHITECTURE, PLANNING AND PROJECT MANAGING CONSULTANTS		
Client: MR. S.SHPETIMIT		
Project: LOFT CONSERVATION WITH REAR DORMER AT 4 KING'S ROAD, ROMFORD, RM1 2ST		
Title: PRE-EXISTING ELEVATIONS		
Scale: 1:100 @A3		Date: NOV. 2021
Drawn: J P		Checked: J C
Drg. No	JND / 1173 / 10	Rev-

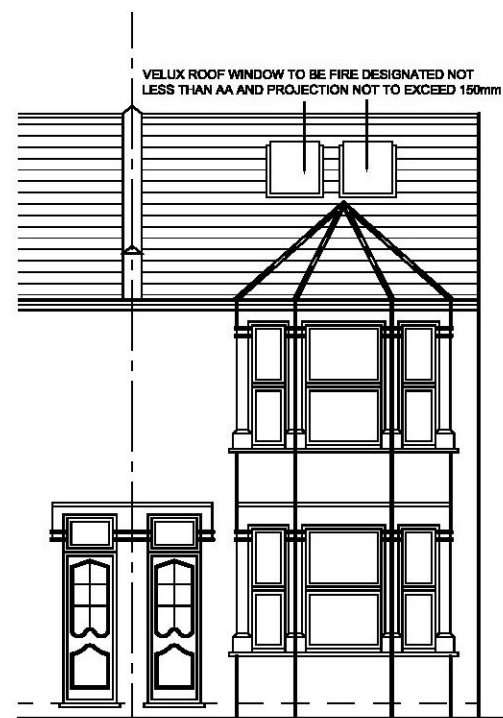


EXISTING FRONT ELEVATION
(AS-BUILT)



EXISTING REAR ELEVATION
(AS-BUILT)



EXISTING SIDE ELEVATION
(AS-BUILT)

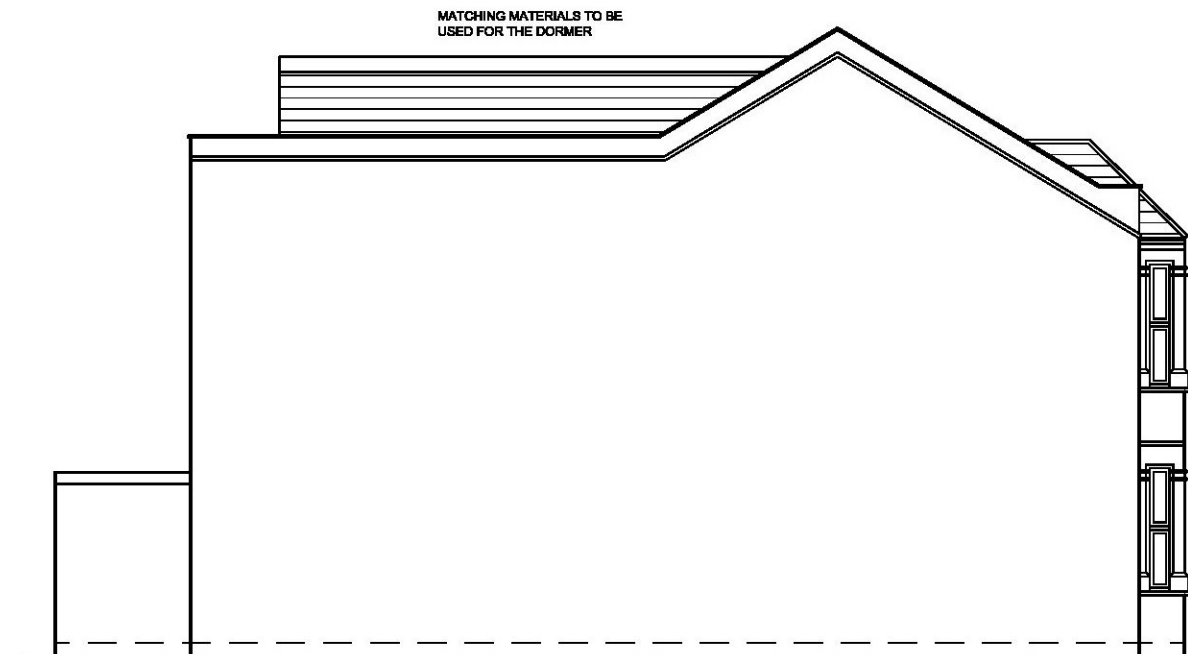


EXISTING SIDE ELEVATION
(AS-BUILT)

Notes.



- 1 It is the responsibility of the client, contractor and supervising officer to follow the instructions below
- 2 This drawing to be read in conjunction with all relevant drawings. Any discrepancies found to be notified to the Supervising Officer immediately
- 3 Only figured dimensions to be used for constructional purposes
- 4 All works to be carried with all relevant local authority approvals and to the satisfaction of the building control inspector. existing structure to be opened for inspection if required. all dimensions are to be checked on site prior to commencement of works.
- 5 All external finishes to match existing or conditions imposed on approved planning for scheme
- 6 This drawing is copyright of JND & can not be reproduced without JND's approval
THIS IS A PLANNING DRAWING ONLY

1:100 0 1 2 5 10 Meter

REV	AMENDMENT	DATE
		
Client: MR. S.SHPETIMIT		
Project: LOFT CONSERVATION WITH REAR DORMER AT 4 KING'S ROAD, ROMFORD, RM1 2ST		
Title: EXISTING ELEVATIONS (AS-BUILT)		
Scale: 1:100 @A3		Date: NOV. 2021
Drawn: J P		Checked: J C
Drg. No JND / 1173 / 10		Rev -

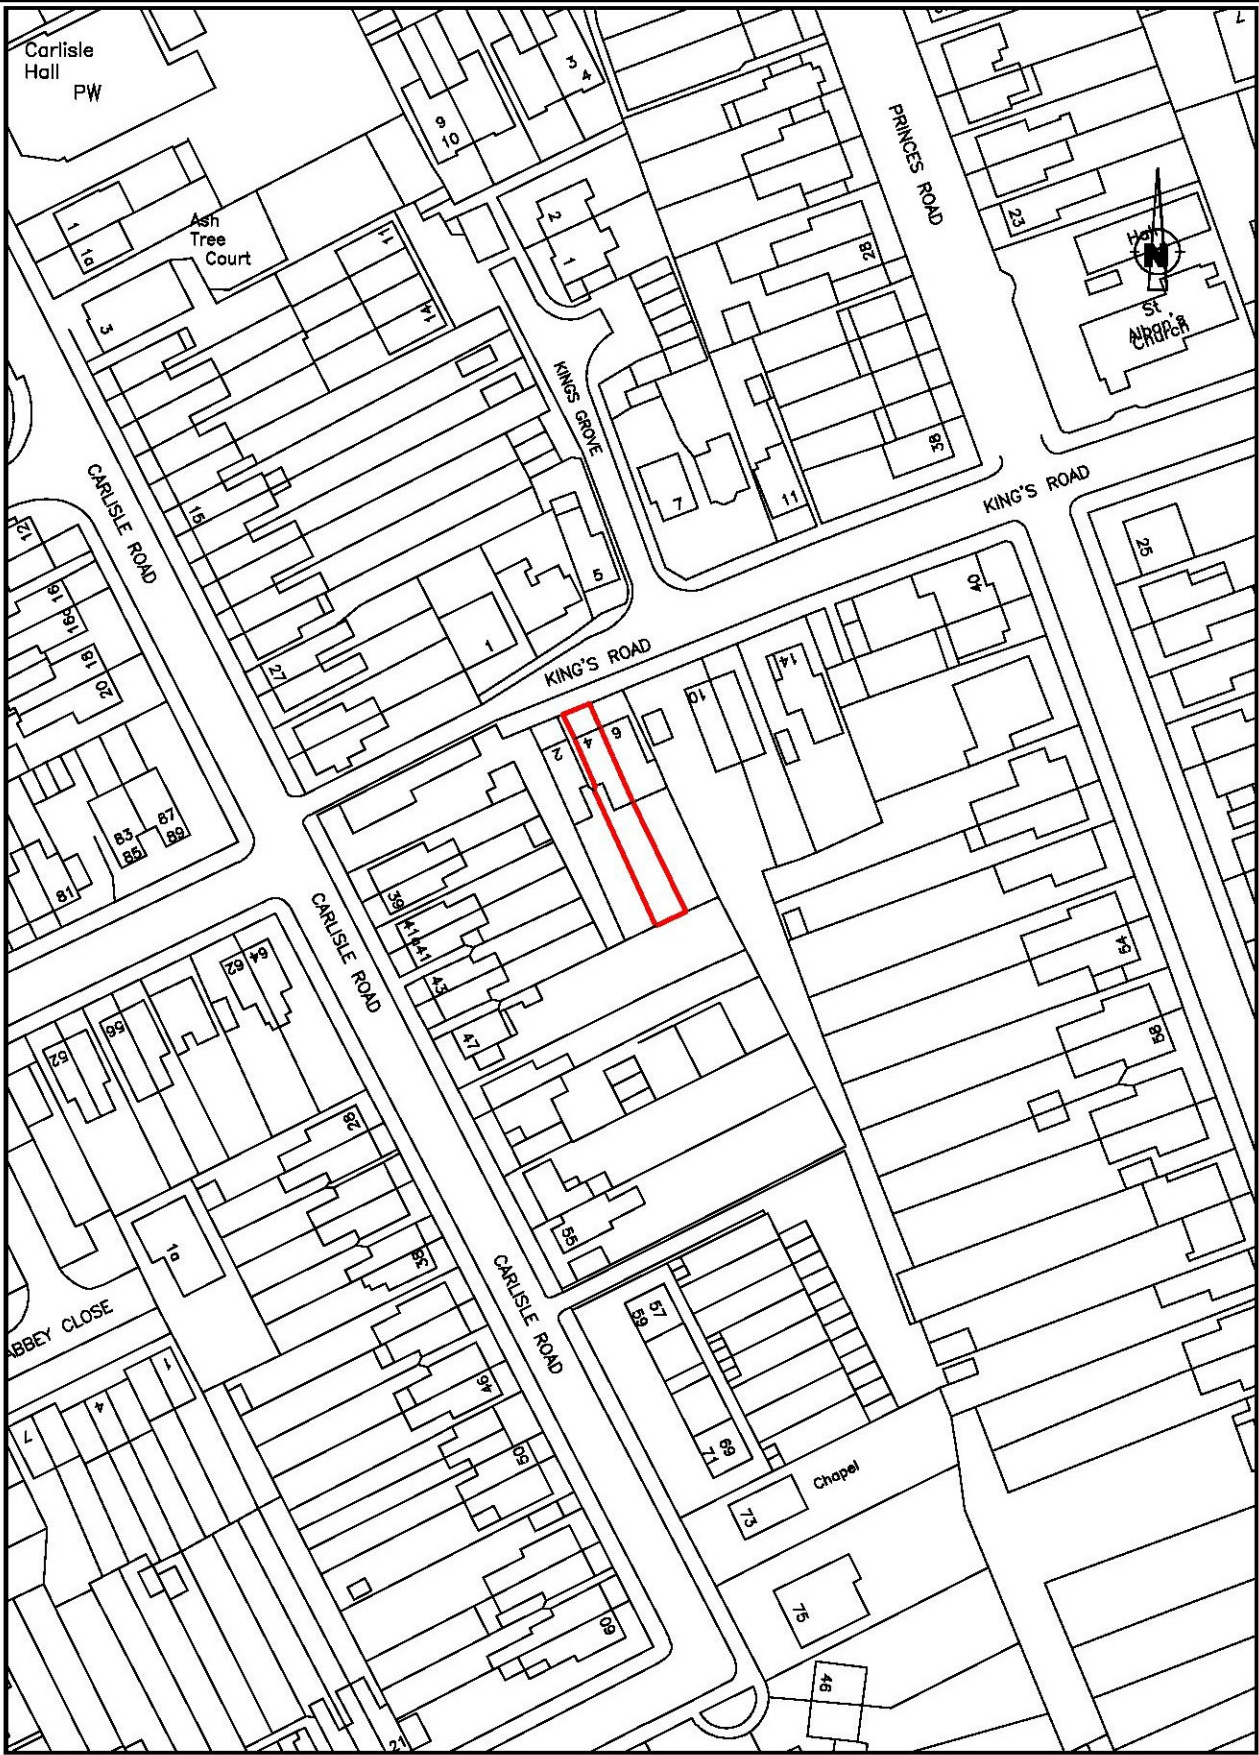

LOCATION PLAN
1:1250

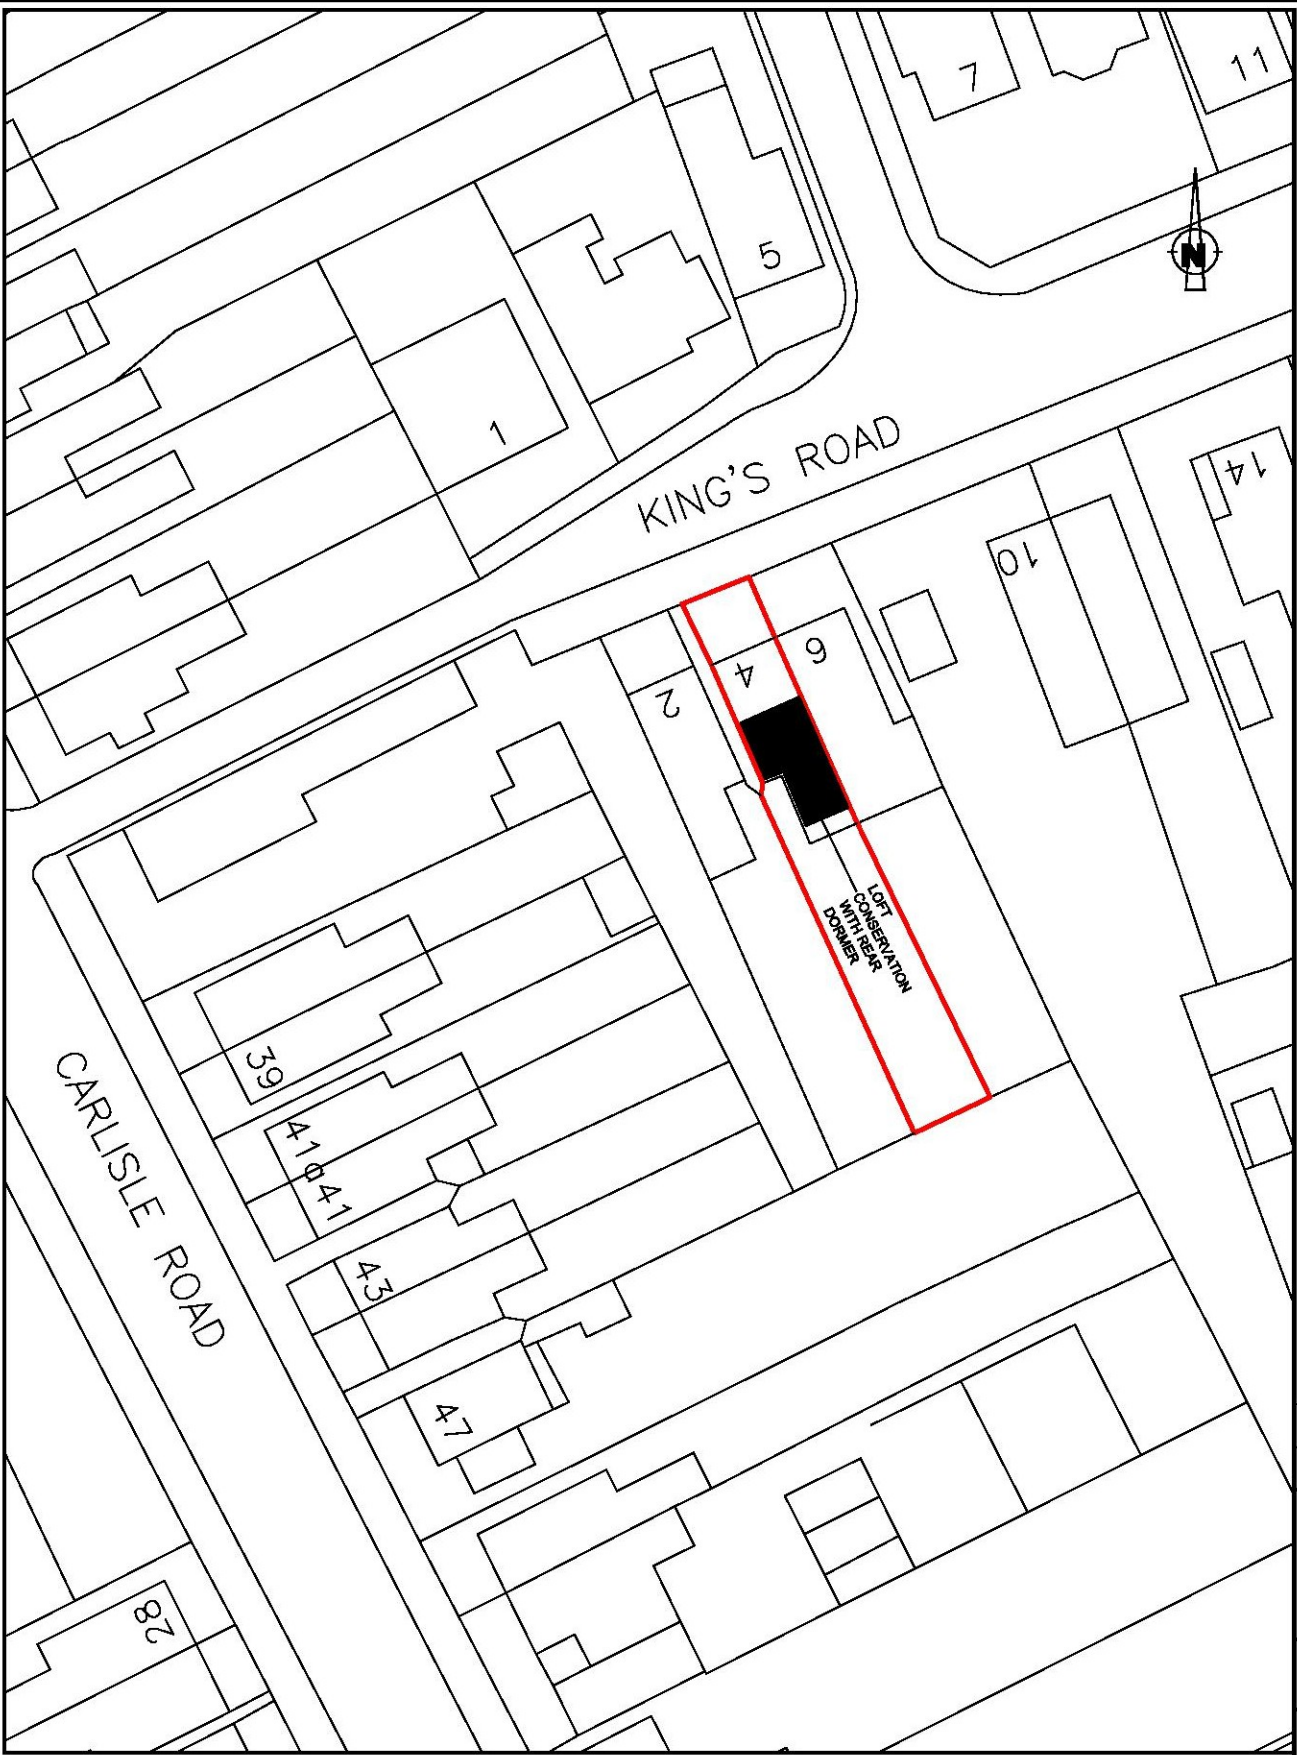 

BLOCK PLAN
1:500



- Notes.**
- 1 It is the responsibility of the client, contractor and supervising officer to follow the instructions below
 - 2 This drawing to be read in conjunction with all relevant drawings. Any discrepancies found to be notified to the Supervising Officer immediately
 - 3 Only figured dimensions to be used for constructional purposes
 - 4 All works to be carried with all relevant local authority approvals and to the satisfaction of the building control inspector. existing structure to be opened for inspection if required. all dimensions are to be checked on site prior to commencement of works.
 - 5 All external finishes to match existing or conditions imposed on approved planning for scheme
 - 6 This drawing is copyright of JND & can not be reproduced without JND's approval
THIS IS A PLANNING DRAWING ONLY

REV	AMENDMENT	DATE


JND² Designs
DESIGN, ARCHITECTURE, PLANNING AND
PROJECT MANAGING CONSULTANTS

Client: MR. S.SHPETIMIT


Project: LOFT CONSERVATION WITH
REAR DORMER AT
4 KING'S ROAD, ROMFORD, RM1 2ST

Title: LOCATION AND BLOCK PLAN


Scale: 1:500, 1:1250 @A3		Date: NOV. 2021			
Drawn: J P		Checked: J C			
Drg. No JND / 1173 / 10	Rev-				

Notes.


- 1 It is the responsibility of the client, contractor and supervising officer to follow the instructions below
- 2 This drawing to be read in conjunction with all relevant drawings. Any discrepancies found to be notified to the Supervising Officer immediately
- 3 Only figured dimensions to be used for constructional purposes
- 4 All works to be carried with all relevant local authority approvals and to the satisfaction of the building control inspector. existing structure to be opened for inspection if required. all dimensions are to be checked on site prior to commencement of works.
- 5 All external finishes to match existing or conditions imposed on approved planning for scheme
- 6 This drawing is copyright of JND & can not be reproduced without JND's approval
THIS IS A PLANNING DRAWING ONLY

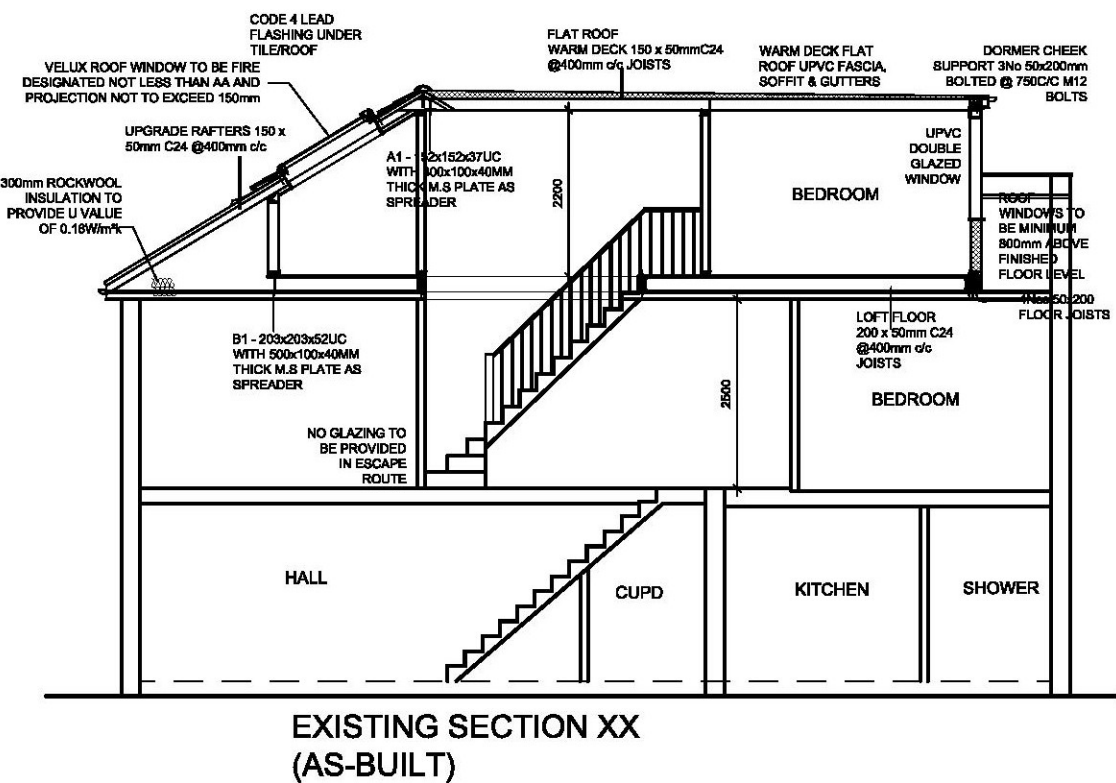

① = LOFT DORMER (A)

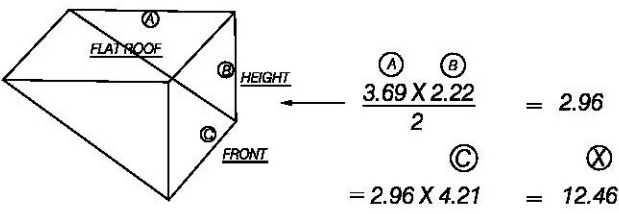

② = REAR WING LOFT DORMER (B)

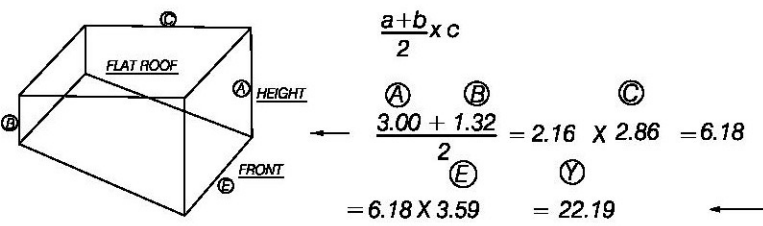

TOTAL VOLUME
= X + Y
12.46 + 22.19 = 34.65
34.65 m³ < 50 m³



REV	AMENDMENT	DATE
 DESIGN, ARCHITECTURE, PLANNING AND PROJECT MANAGING CONSULTANTS		
Client: MR. S.SHPETIMIT		
Project: LOFT CONSERVATION WITH REAR DORMER AT 4 KING'S ROAD, ROMFORD, RM1 2ST		
Title: EXISTING SECTION (AS-BUILT)		
Scale: 1:100 @A3	Date: NOV. 2021	
Drawn: J P	Checked: J C	
Org. No JND / 1173 / 10	Rev-	