



ELEVATIONS 1;100




EXISTING FLOOR PLANS 1;100

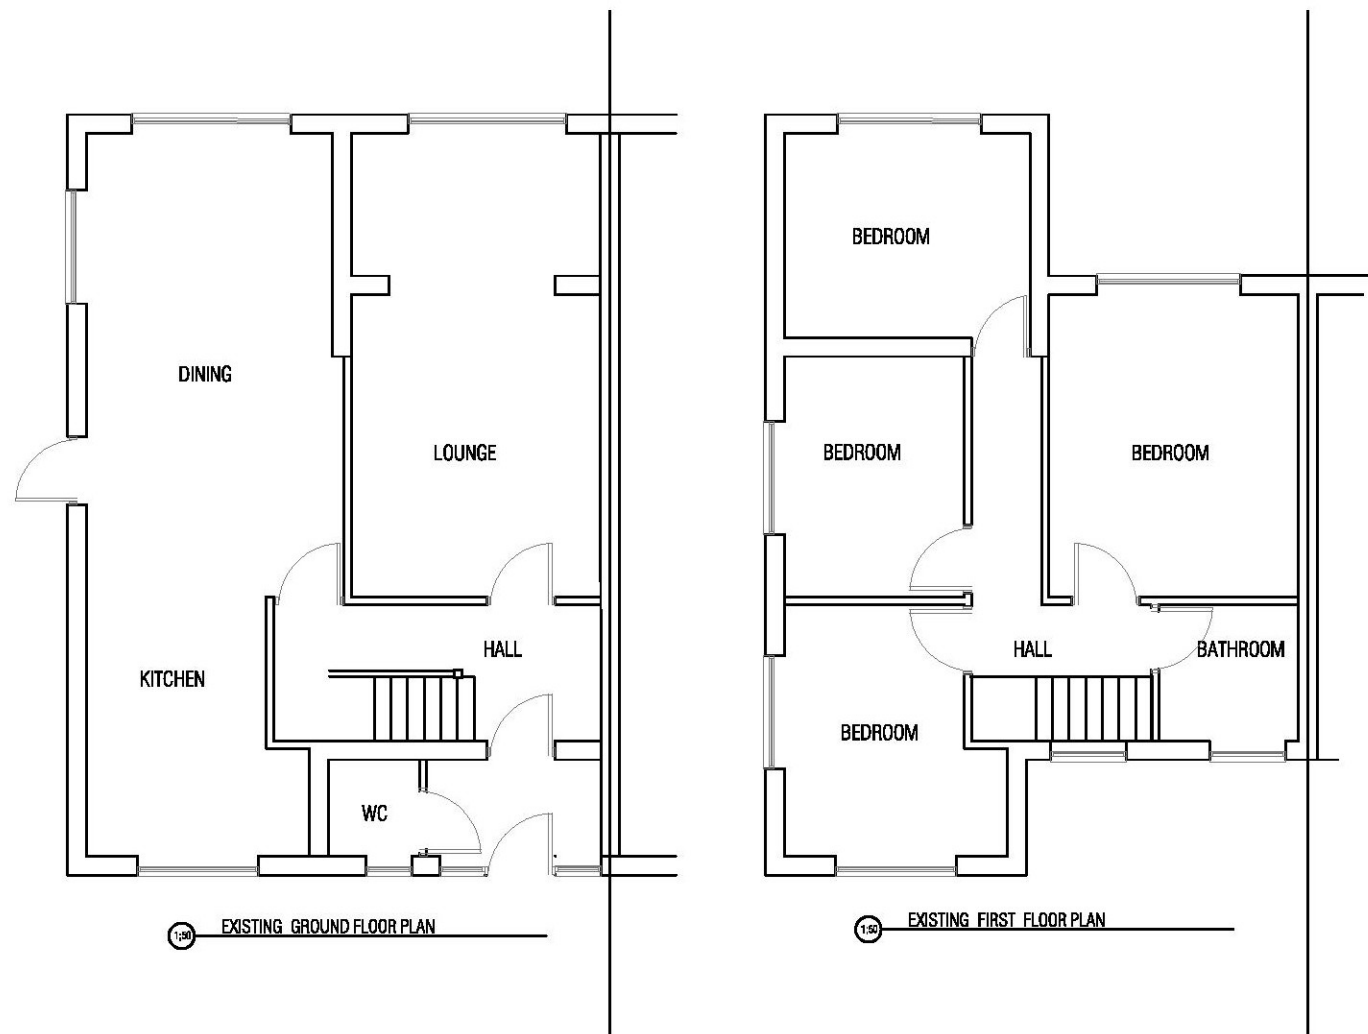




PROPOSED FLOOR PLANS 1;50

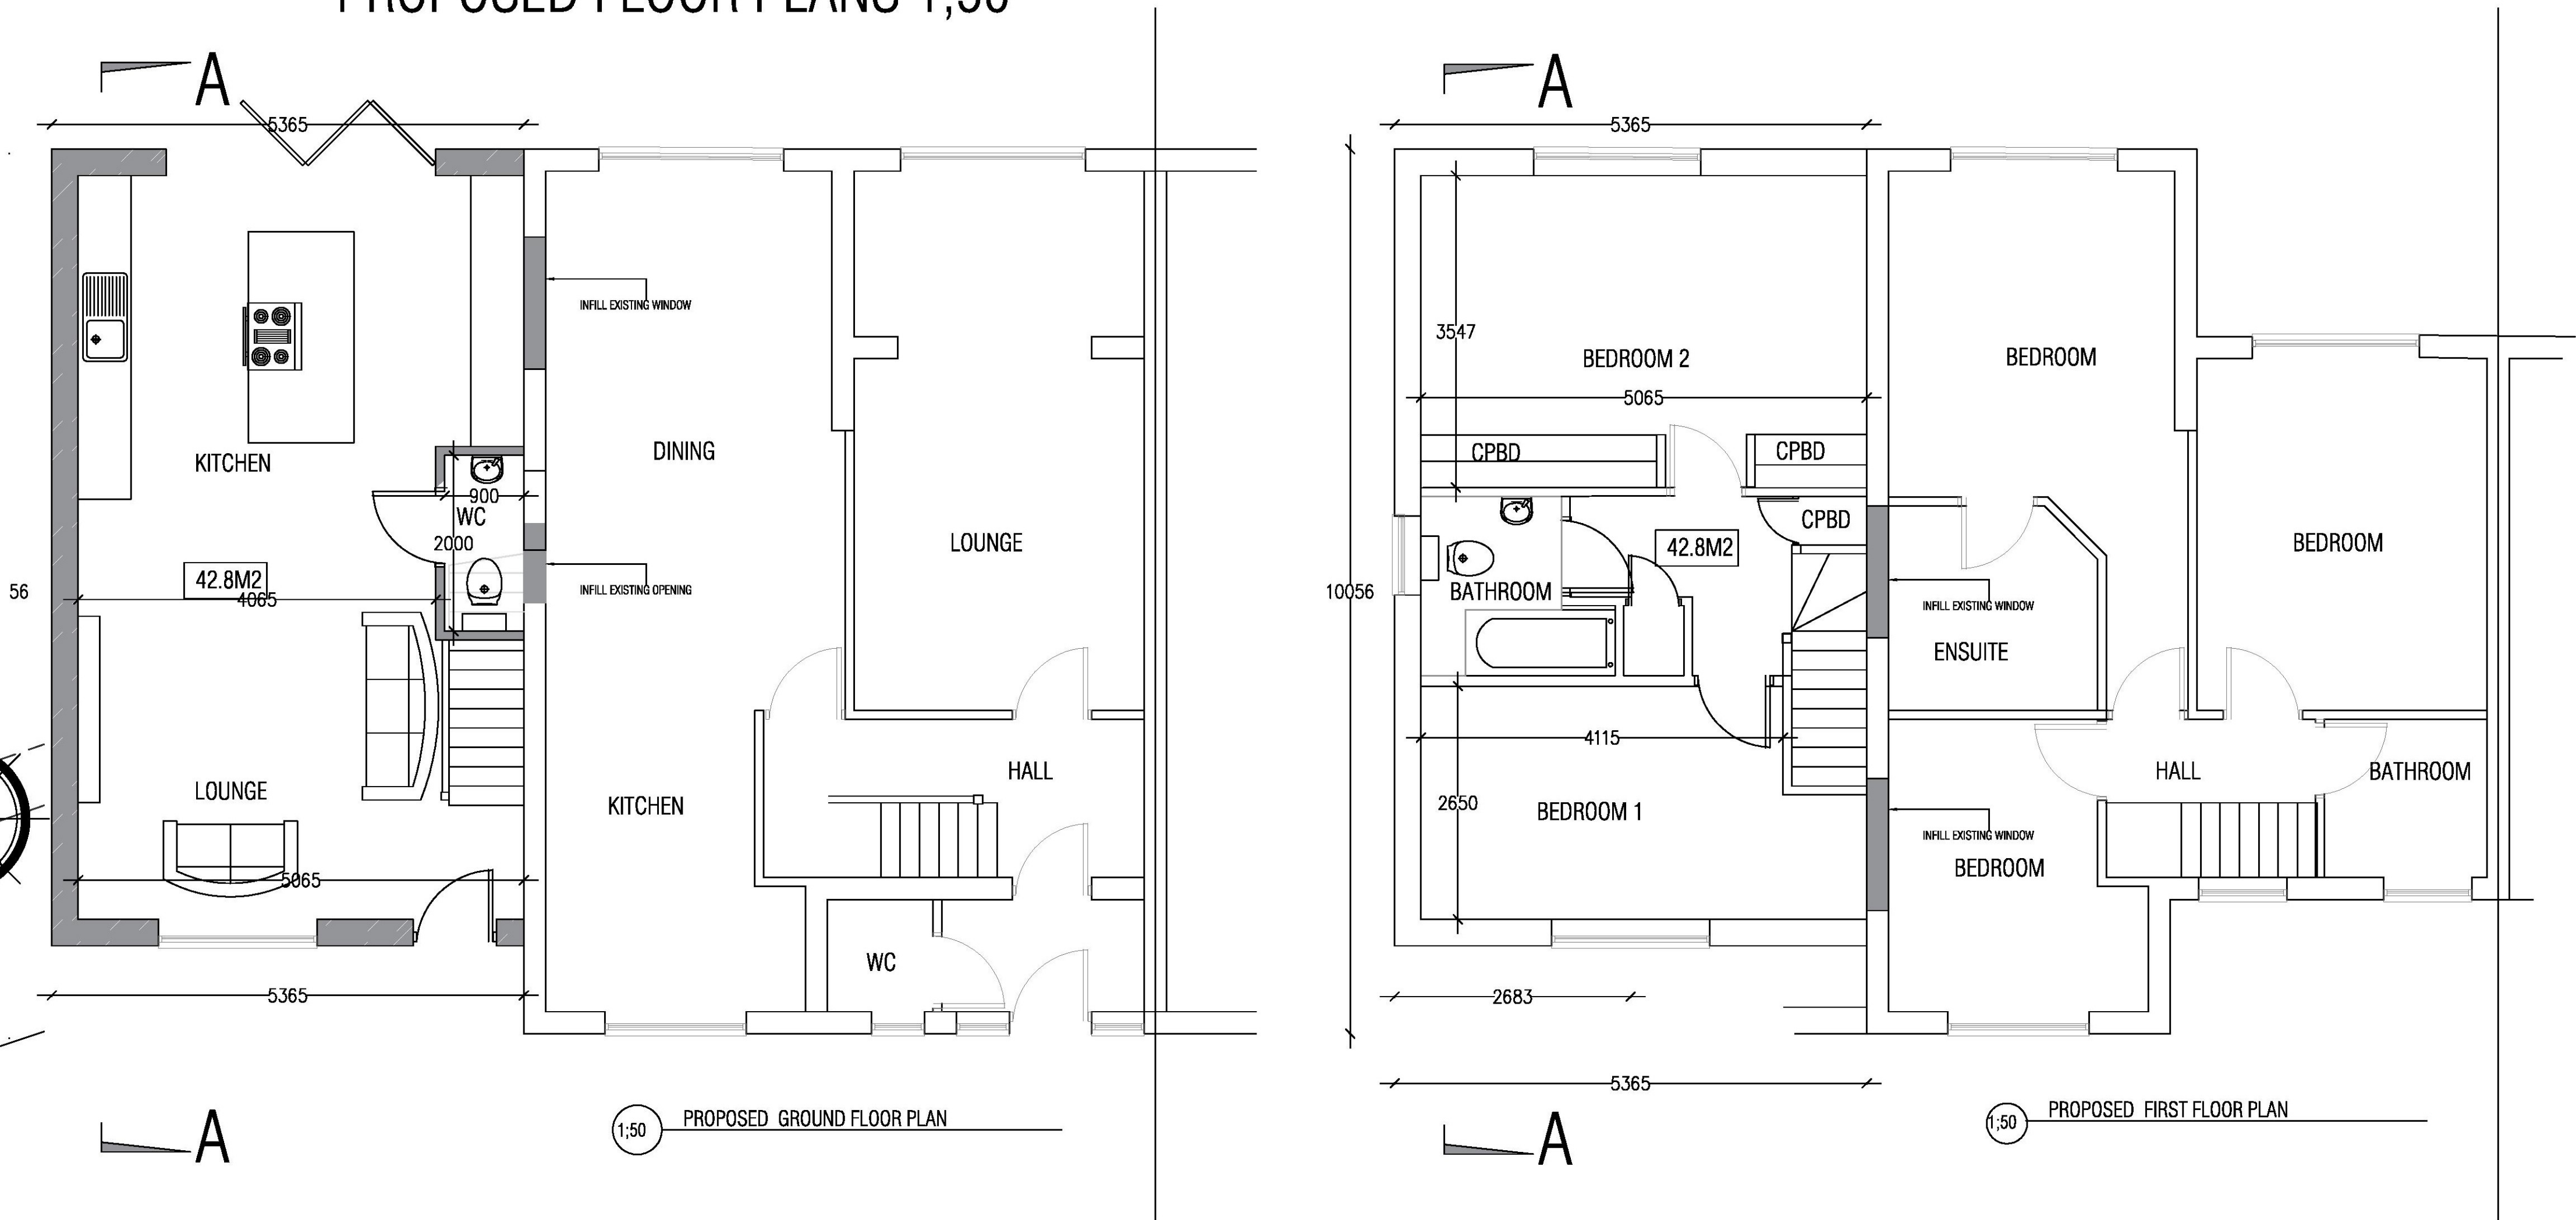

Block plan 1;200

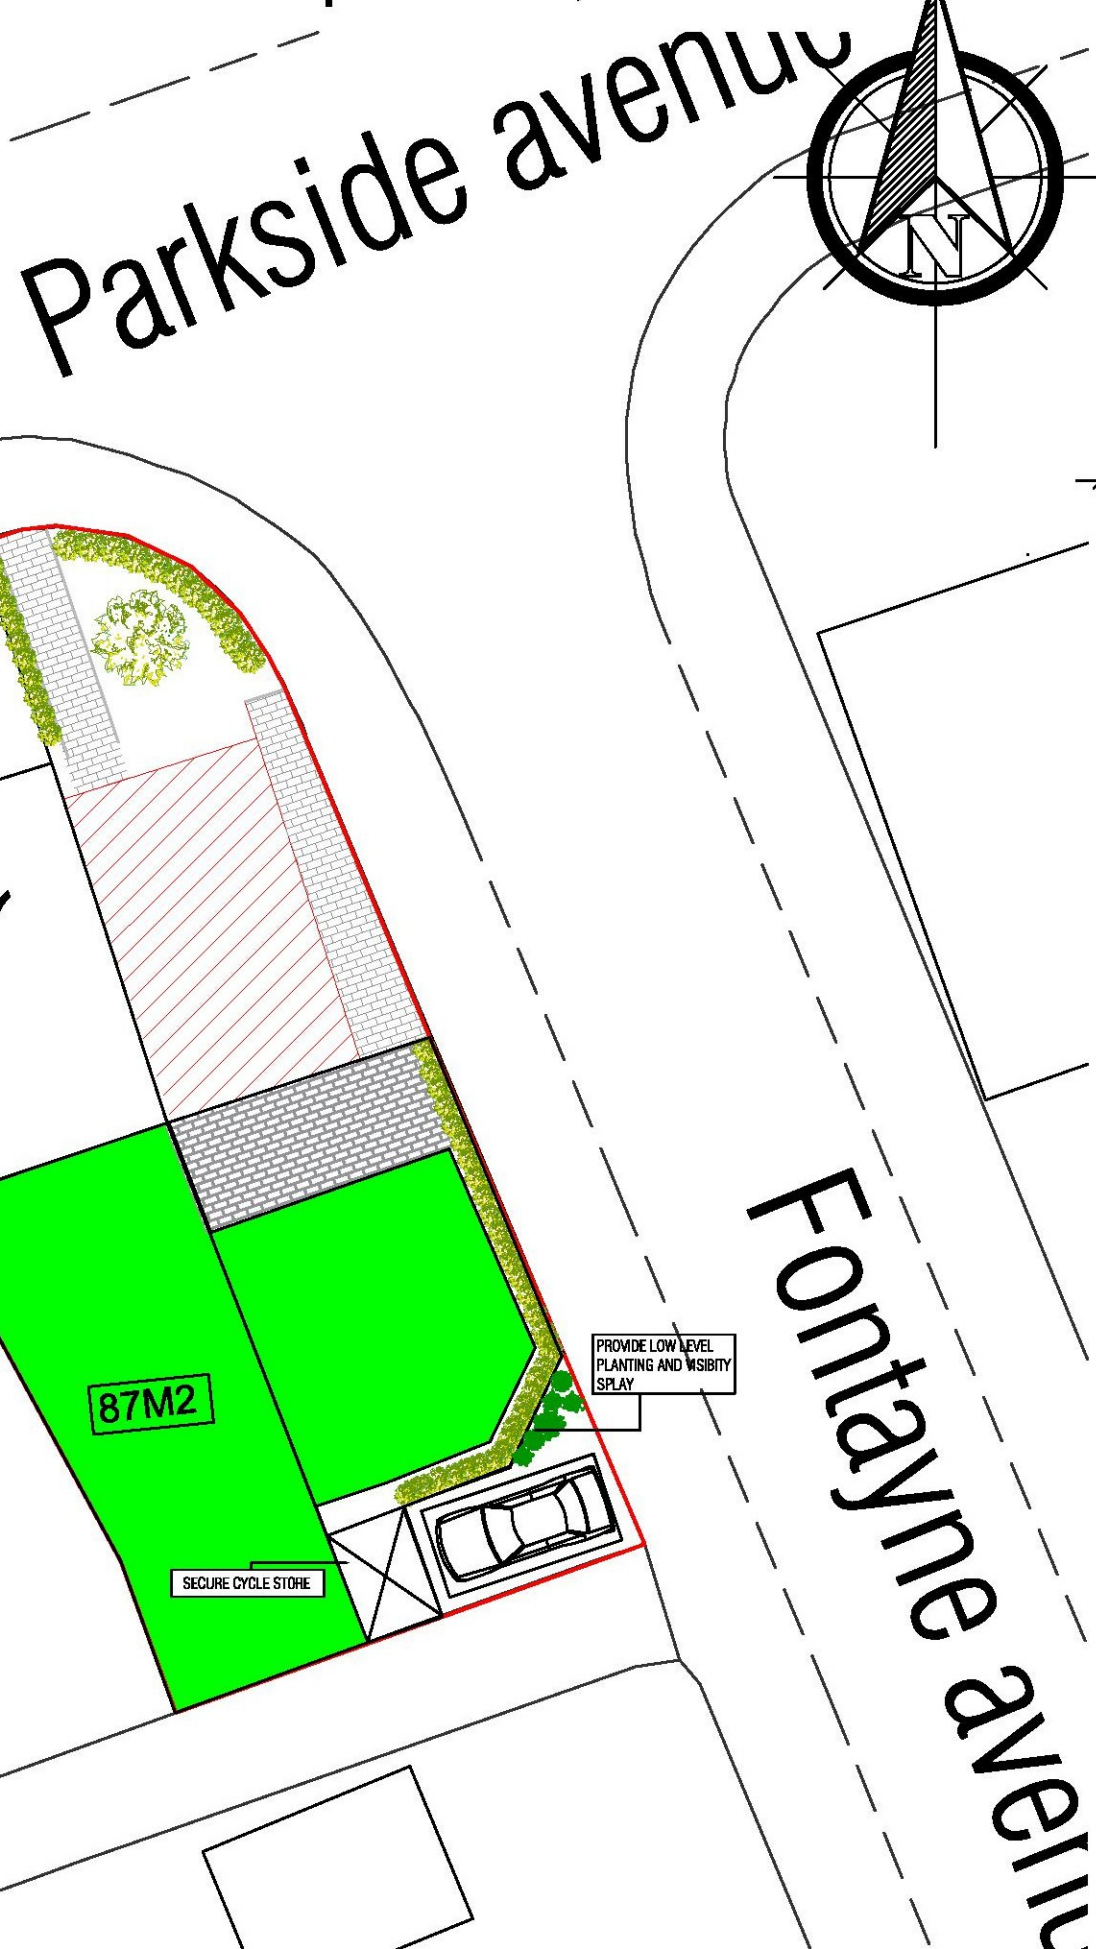

Section 1;100

 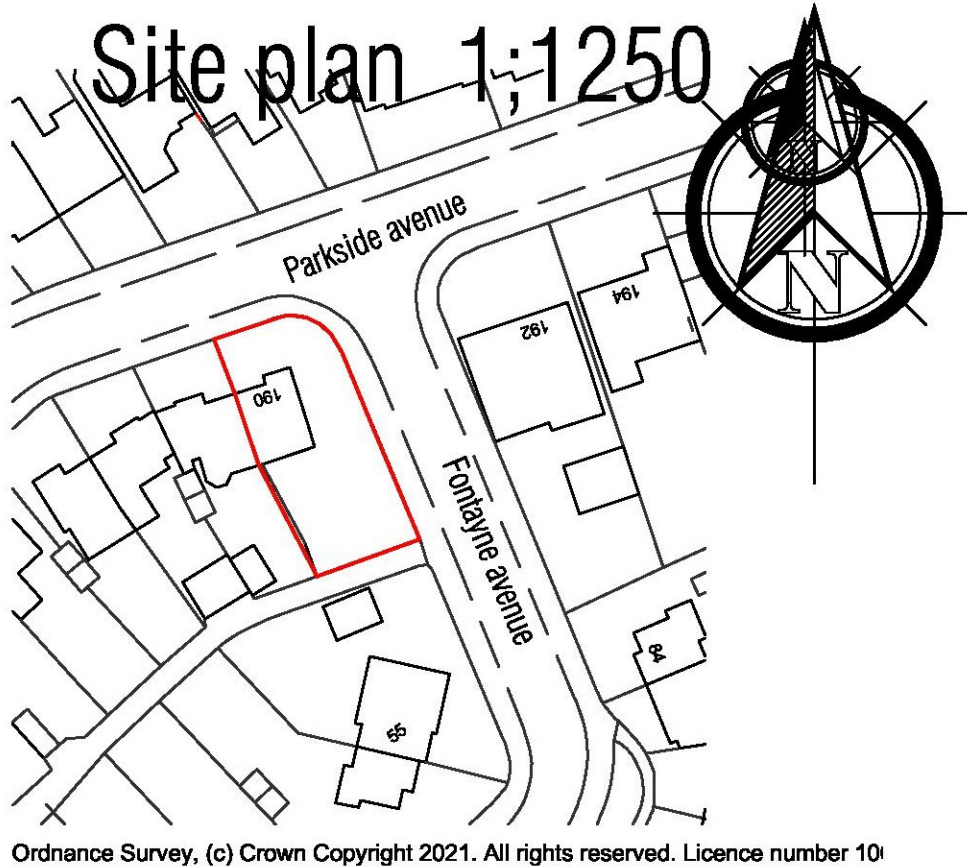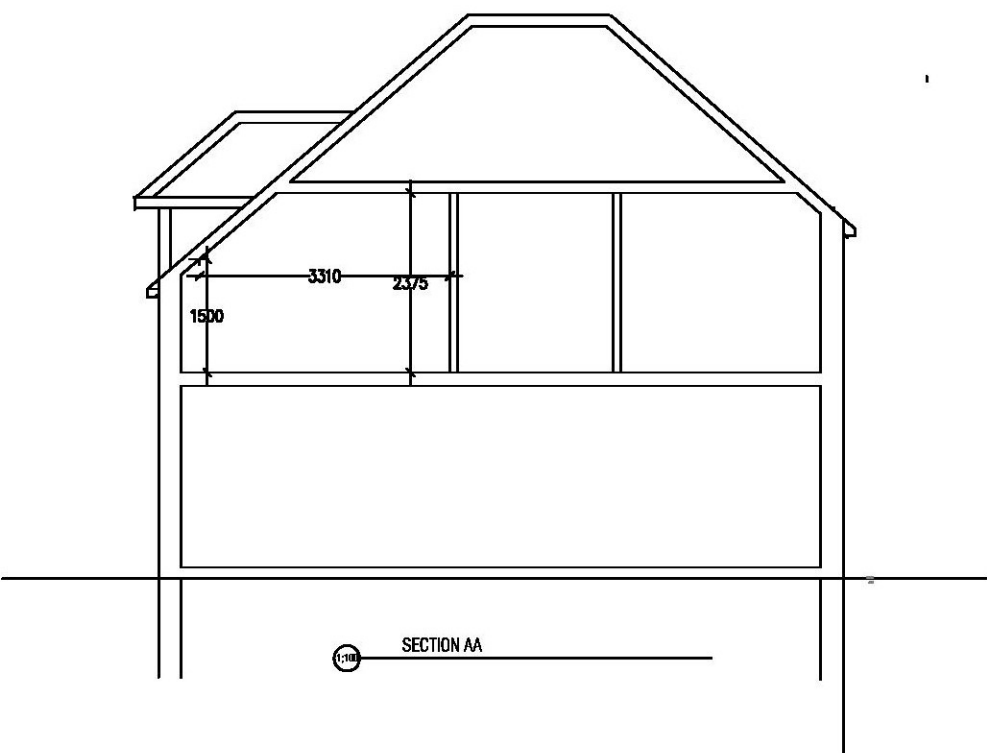

REV	DATE	DESCRIPTION	BY	APPD
1	14.11.22	Client	Alanna Hornsby	
2	14.11.22	Project	New 2 Bedroom Dwelling on land adjacent 190 Parkside Avenue	
3	14.11.22	Site Address	190 parkside avenue, Romford Essex.	
4	14.11.22	Drawing Title	Elevations and floor plans, site plans, sections block plan.	
5	14.11.22	Drawn By	NC	
6	14.11.22	Checked By	NC	
7	14.11.22	Approval By		

Alanna Hornsby

PL2167 A

DATE 14.11.22

SCALE as indicated (A1)

DATE 14.11.22

SCALE as indicated (A1)

DATE 14.11.22

SCALE as indicated (A1)