


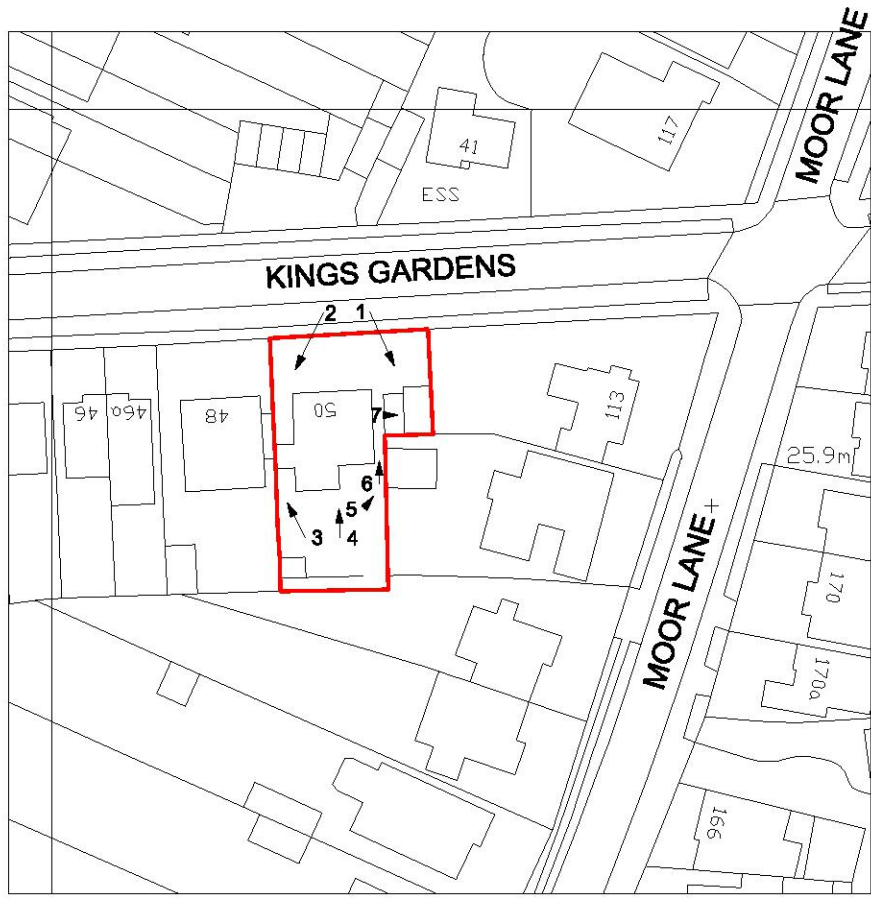

1 - FRONT TO 50 KG



2 - FRONT LOOKING TOWARDS 48 KG



ELEVATED FRONT VIEW



3 - REAR LOOKING TOWARDS 48 KG



4 - REAR LOOKING TOWARDS 50 KG



5 - REAR LOOKING TOWARDS 113 & 111 MOOR LANE



ELEVATED REAR VIEW




6 - SIDE BETWEEN HOUSE AND GARAGE




7 - VIEW LOOKING TOWARDS 113 & 111 MOOR LANE OVER GARAGE

		Ref.	Date.	Revision.
		By.		
Project; MR G SMITH 50 KINGS GARDENS UPMINSTER RM14 1JU		MR N HATTON 22 HARTLIP HILL SITTINGBOURNE KENT ME9 7PA 07561 091921		
Title; PROPOSED EXTENSIONS TO FRONT, REAR, SIDES AND ROOF				
Designed By;		Checked By;		Approved By;
Building No;		Sheet Size; A1		Drawn By;
Project No;		Plot Scale; 1:100, 1:500 & 1:1250		Date;
Issue Ref; PLANNING		Drawing Filename;		
Issue Date;		Rev;		
		A		

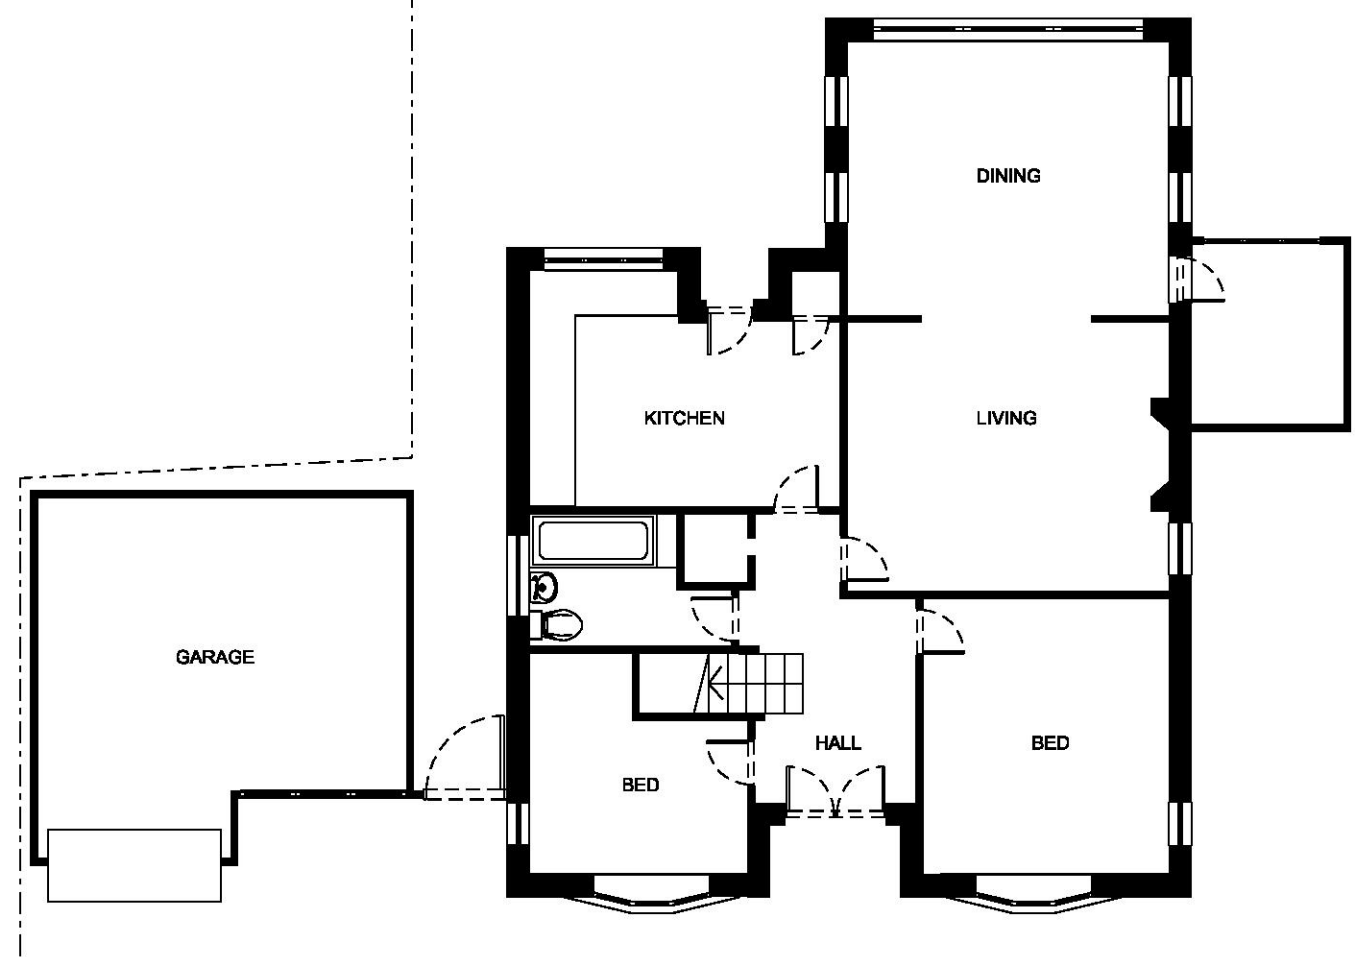


EXISTING GROUND FLOOR PLAN
0 1 2 3 4 5 10m
SCALE @ A1 (1:100)

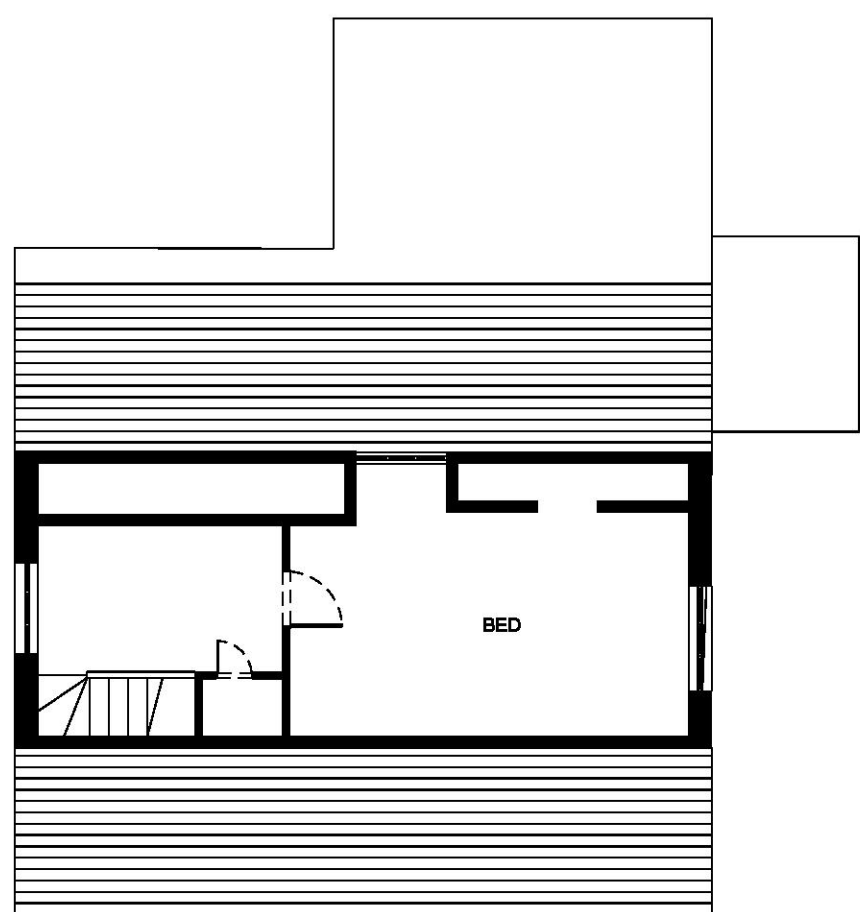

EXISTING FIRST FLOOR PLAN



PROPOSED FRONT ELEVATION

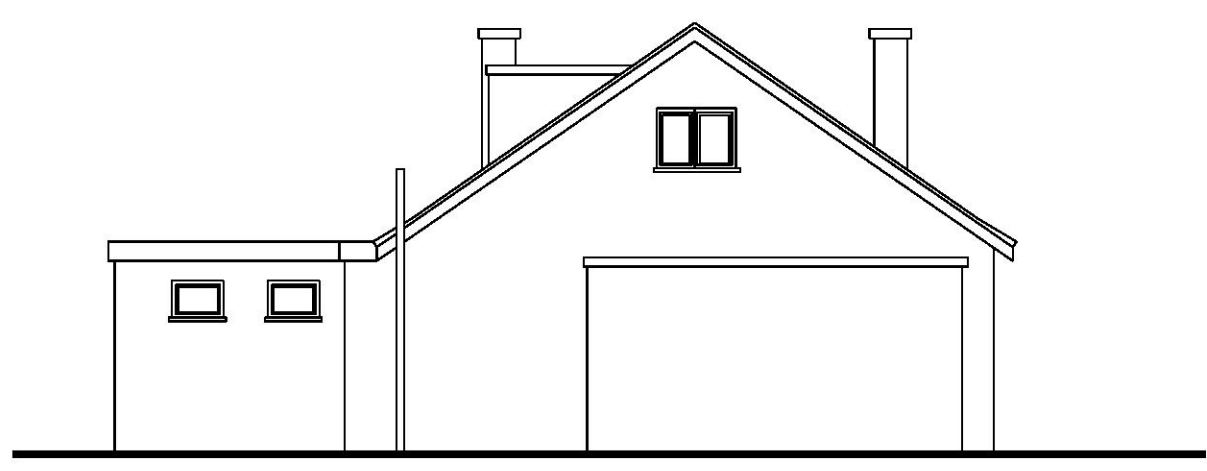

PROPOSED SIDE ELEVATION TO GARAGE




PROPOSED SIDE ELEVATION TO UTILITY




PROPOSED REAR ELEVATION


0 1 2 3 4 5 10m
Scale @ 1:100

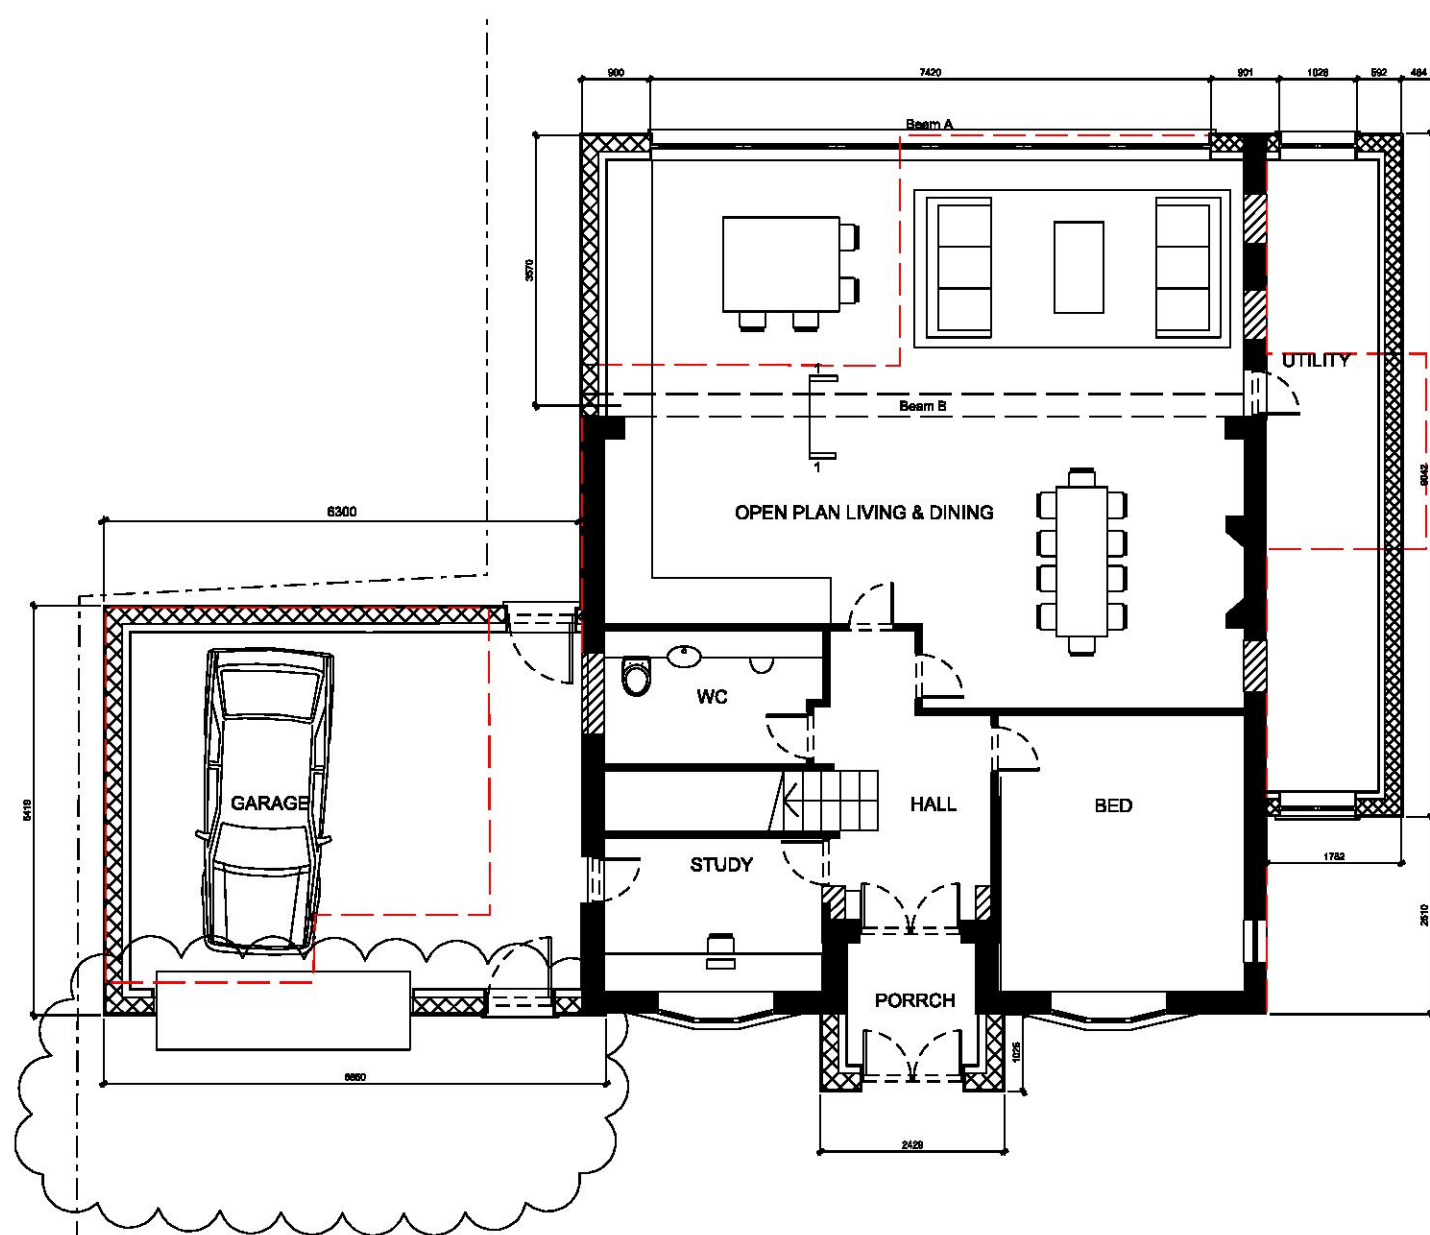


PROPOSED GROUND FLOOR PLAN

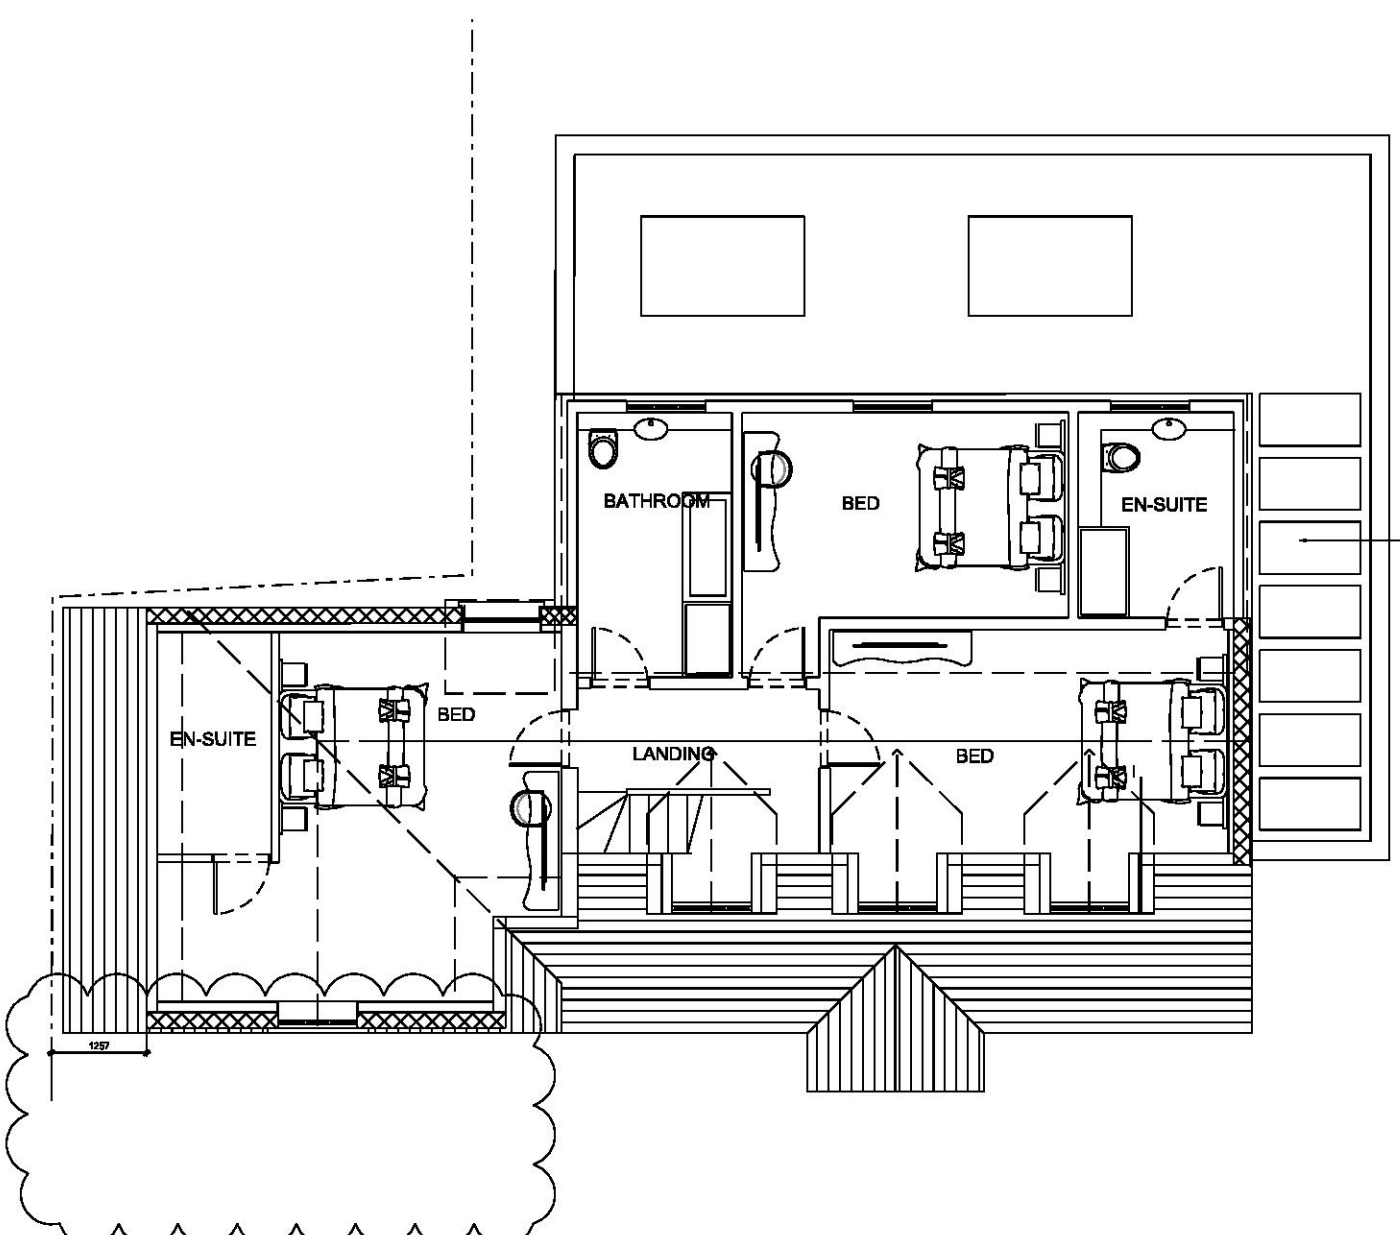


PROPOSED FIRST FLOOR PLAN

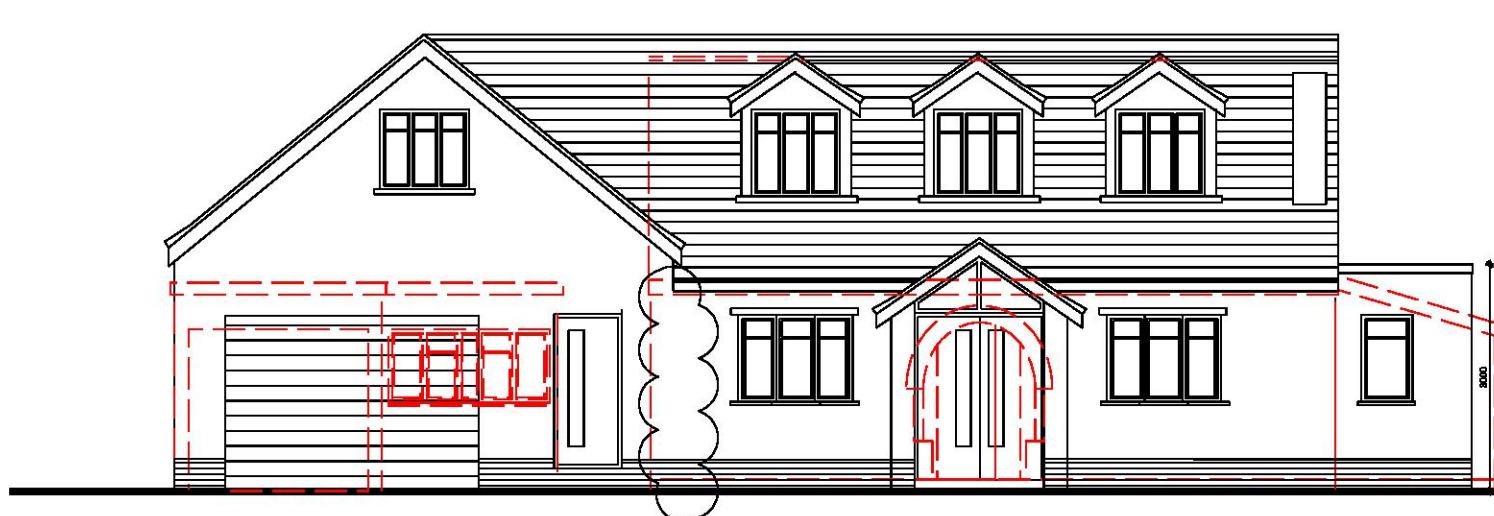

PROPOSED FRONT ELEVATION

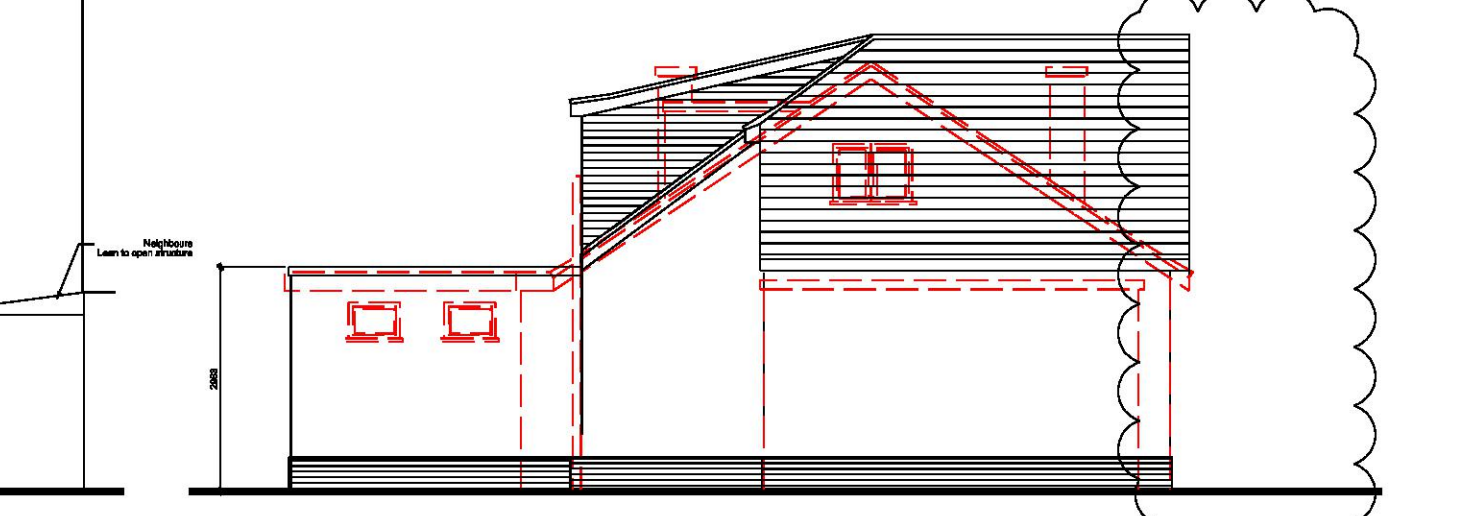

PROPOSED SIDE ELEVATION TO GARAGE


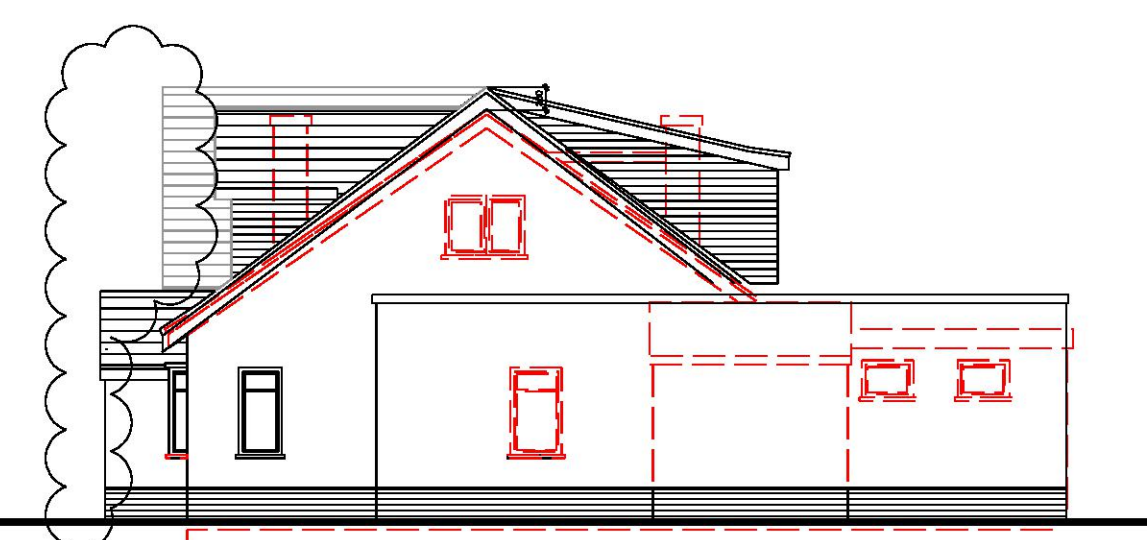


PROPOSED SIDE ELEVATION TO UTILITY




PROPOSED REAR ELEVATION


Stanfords VectorMap

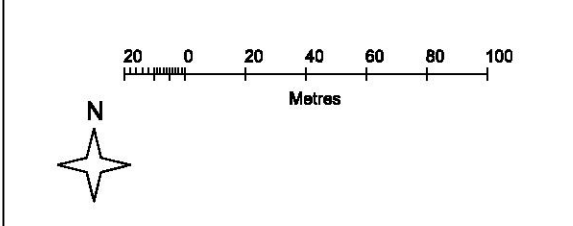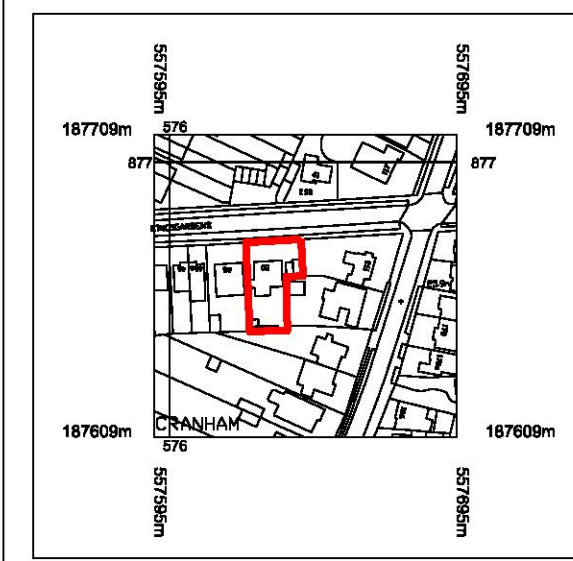

SITE LOCATION PLAN 1:1250

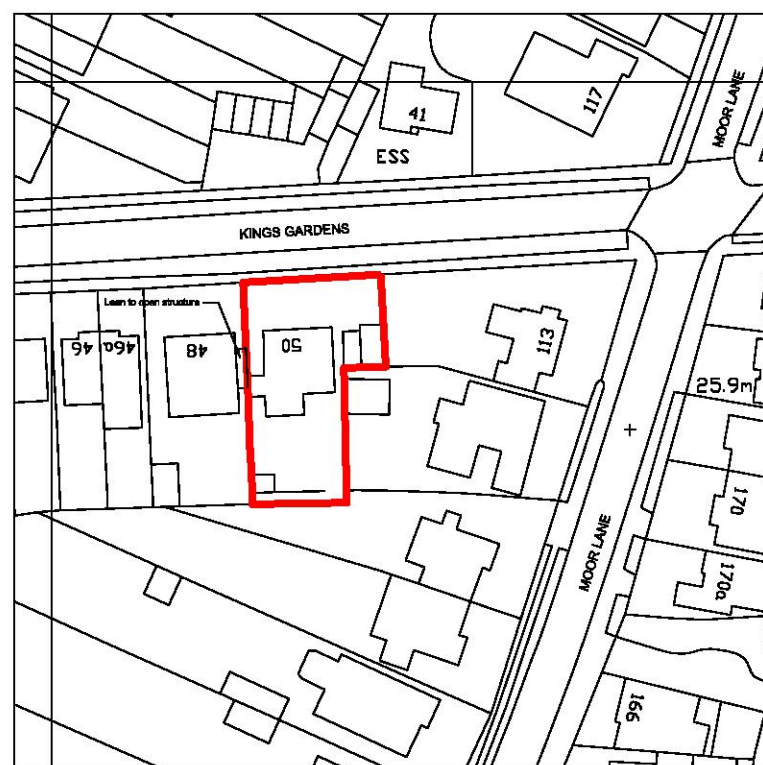


EXISTING BLOCK PLAN 1:500

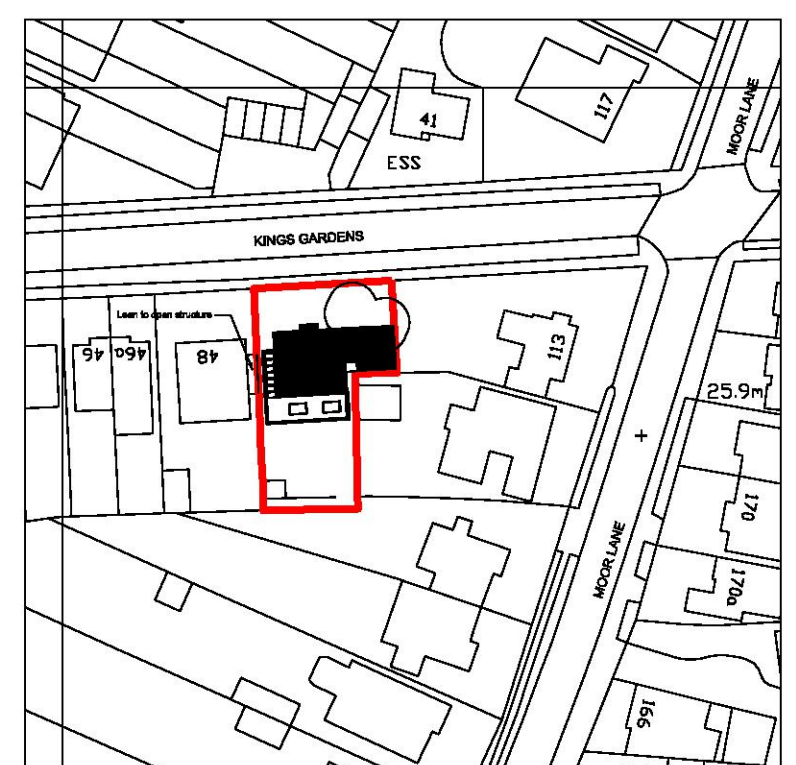

PROPOSED BLOCK PLAN 1:500

20 0 20 40 60 80 100
Metres

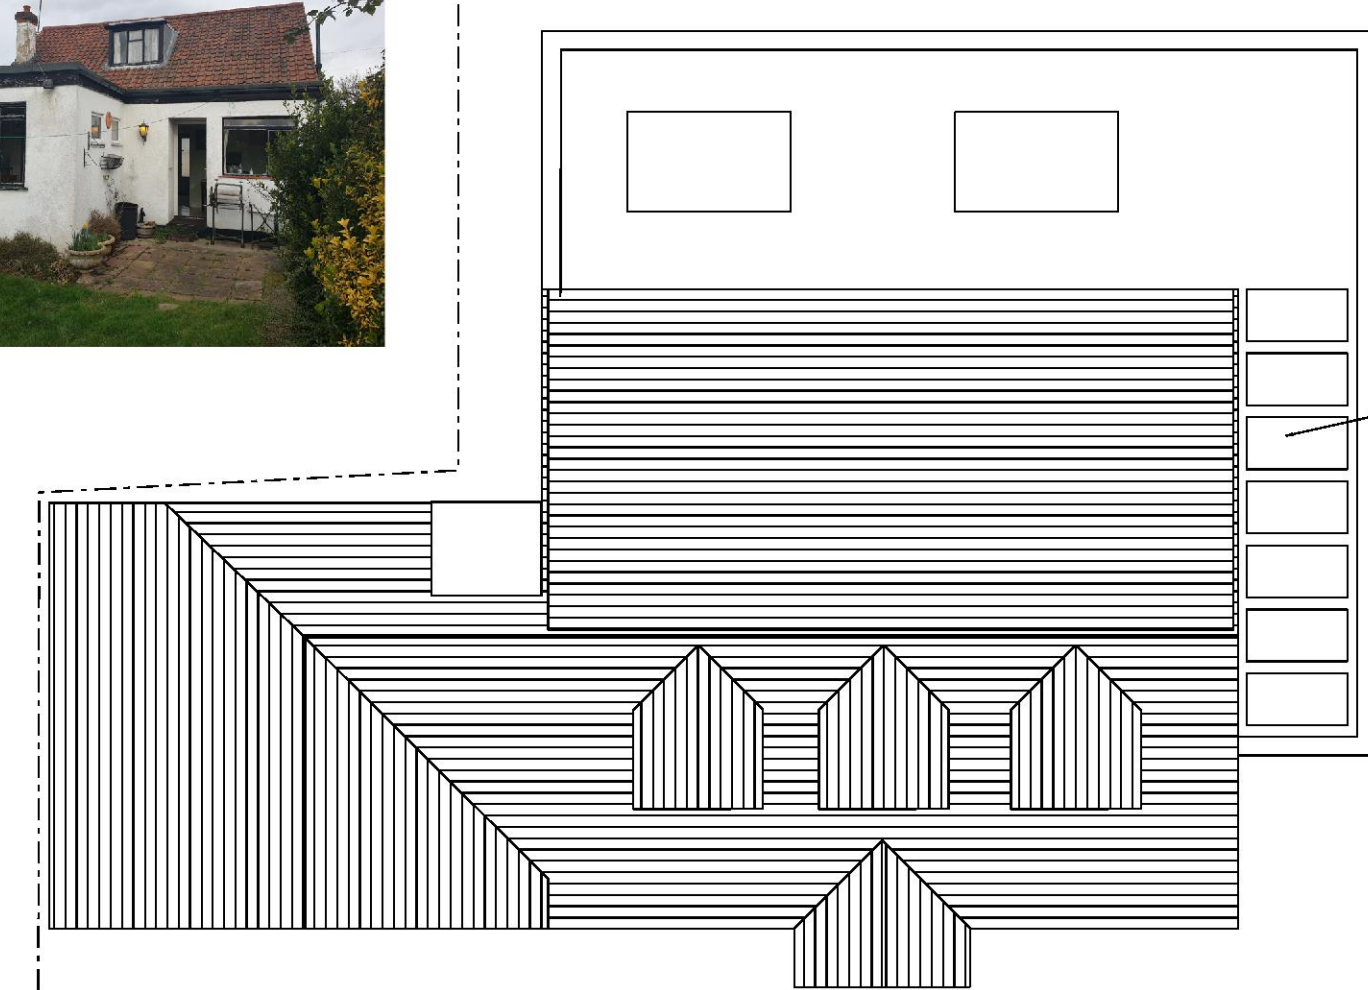

PROPOSED ROOF PLAN



Project;
MR G SMITH
50 KINGS GARDENS
UPMINSTER
RM14 1JU

Title;
PROPOSED EXTENSIONS TO FRONT, REAR, SIDES AND LOFT

Designed By;	Checked By;	Approved By;
Building No;	Sheet Size; A1	Drawn By;
Project No;	Plot Scale; 1:100, 1:500 & 1:1250	Date;
Issue Ref; PLANNING	Drawing Filename;	Rev; F
Issue Date;	GS-KG-2022-01	

F	14.01.22	Garage reduced	
Ref.	Date.	Revision.	By.

MR N HATTON
22 HARTLIP HILL
SITTINGBOURNE
KENT
ME9 7PA
07561 091921