
 


Proposed Block Plan Ref: PA 05

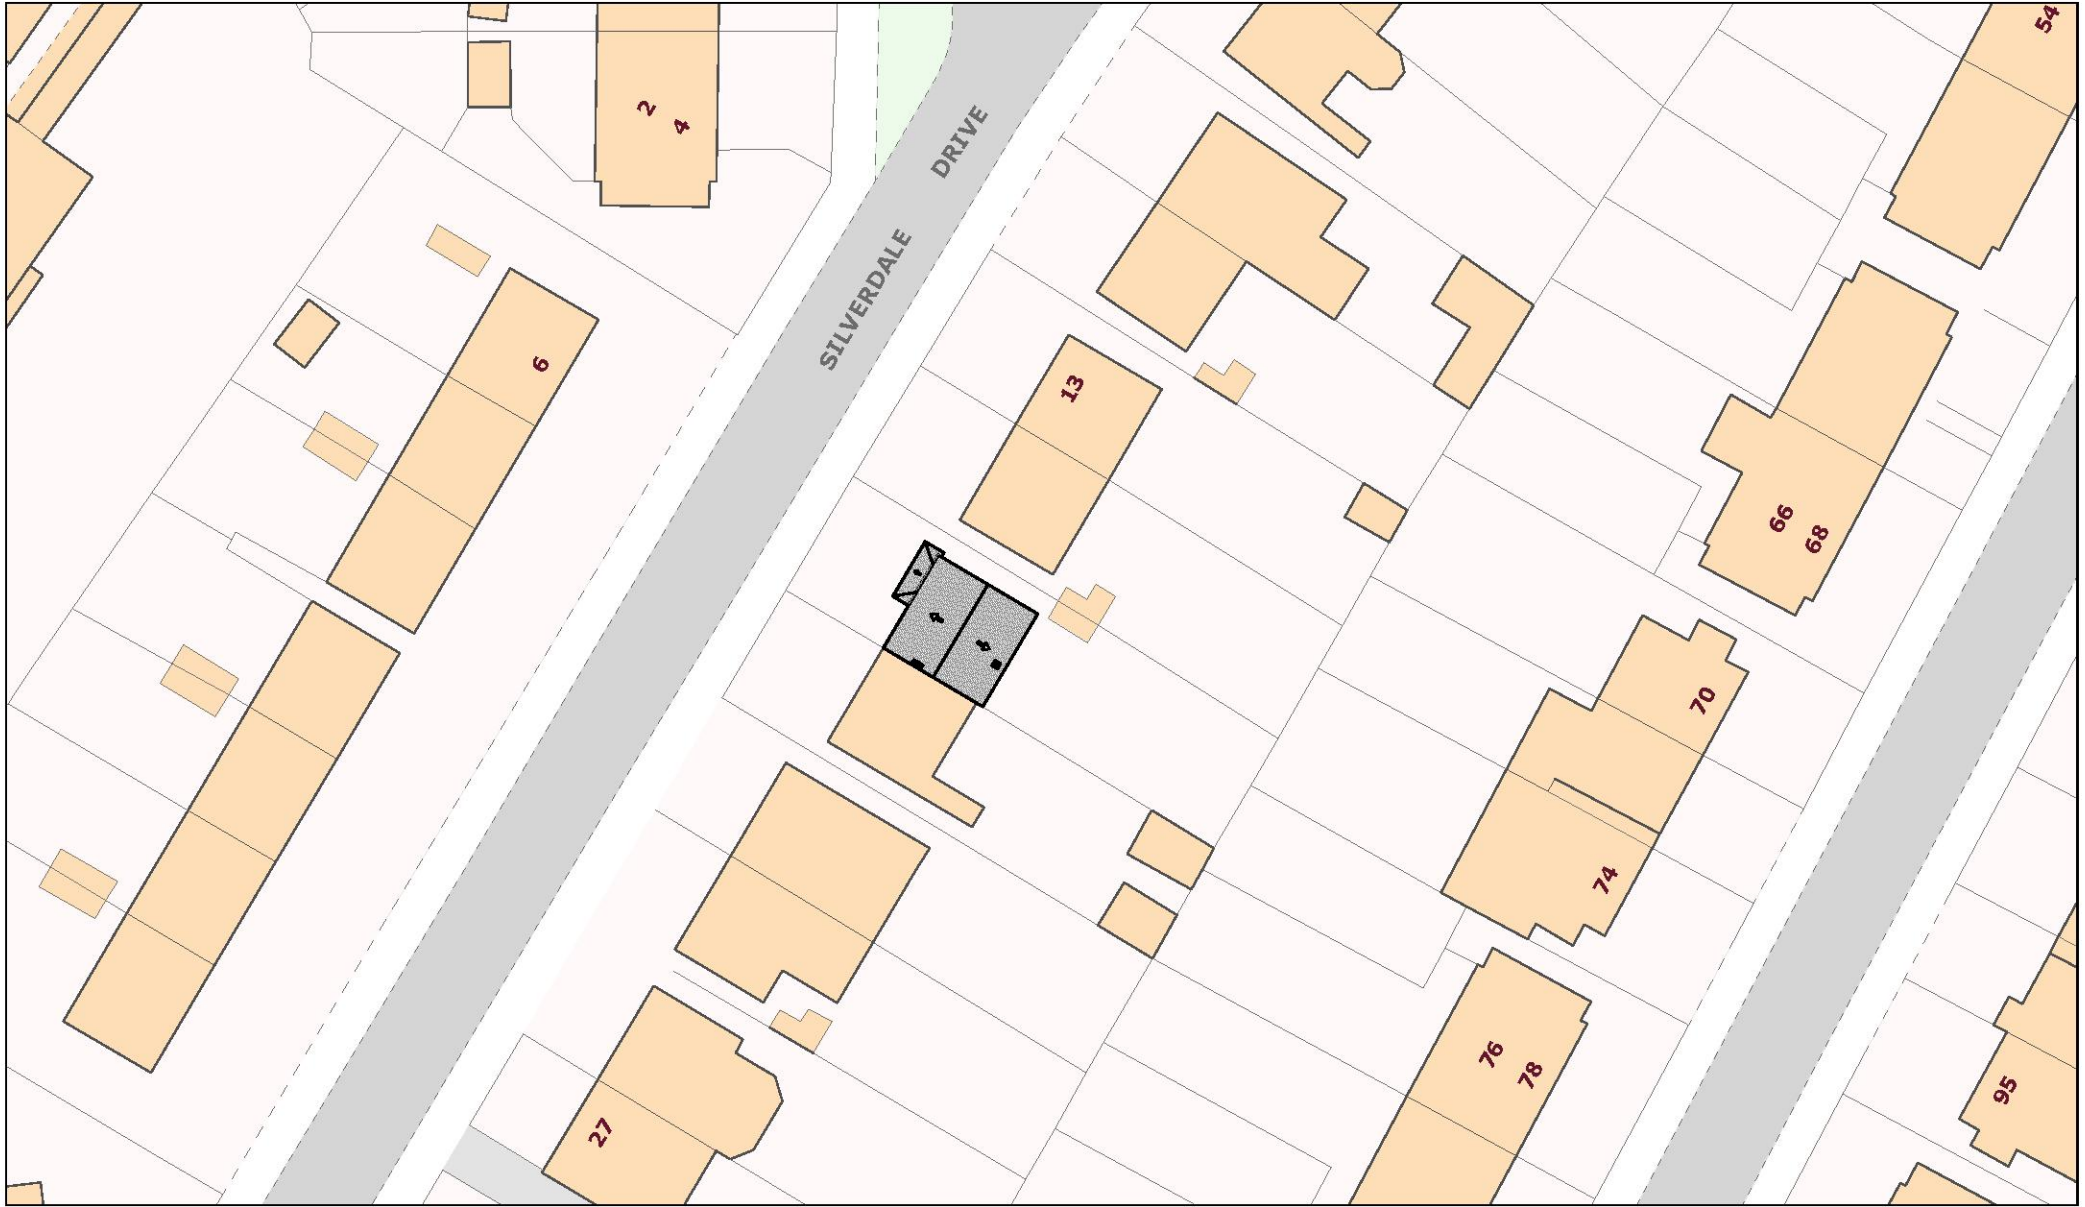

DRAWING STATUS:
PLANNING

DISCLAIMER:
Drawing to be read in conjunction with all other relevant documentation.

All written dimensions to be checked on the site before work commences. Discrepancies, where identified, must be reported to the designer.

PLANNING APPLICATION

Rev.	Date	Drawn By	Checked By




PROJECT:
17 Silverdale Dr, Hornchurch RM12 5HR


CLIENT:
Bijan Saha

DRAWN: TI DATE: 02/09/2022


SHEET SIZE: A3 SCALE: 1:100 @ A3

PROJECT NO:	DRAWING NO.	REV.
017/22	PA 01	-

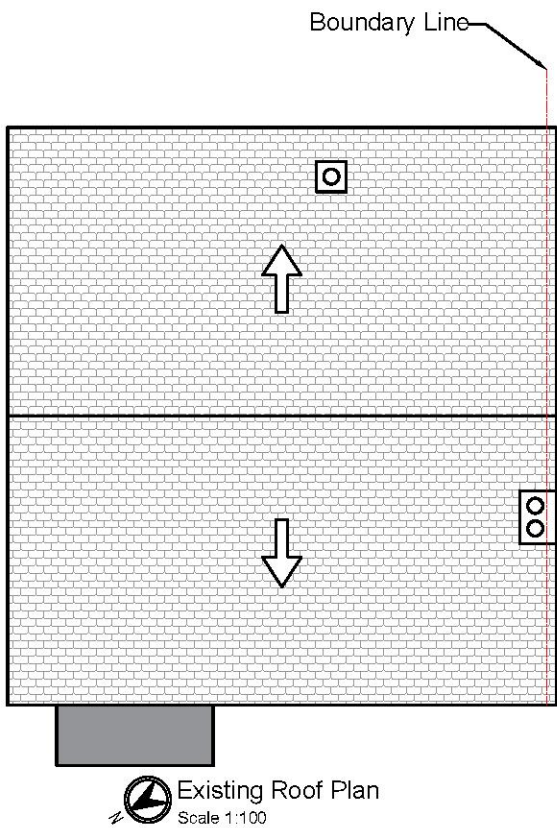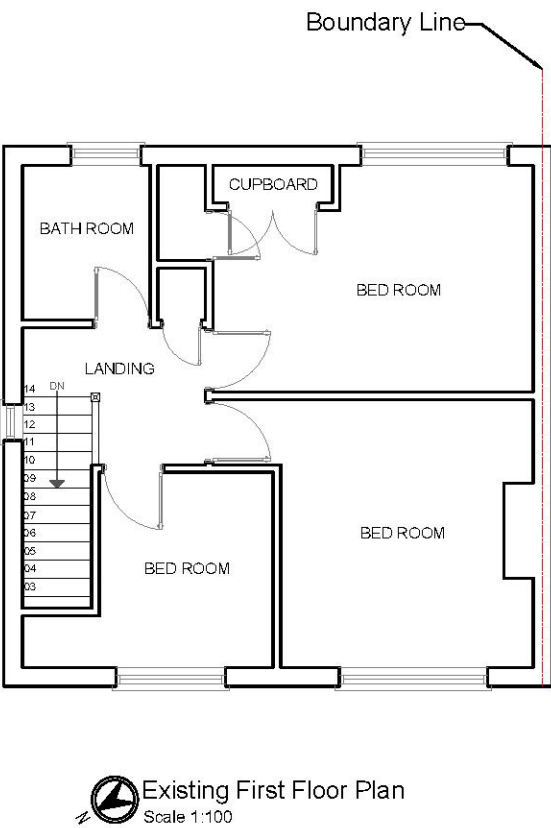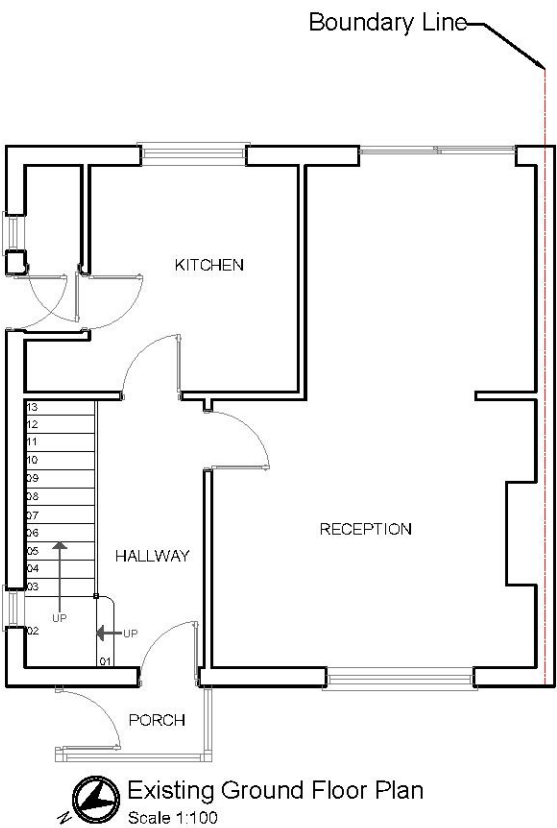


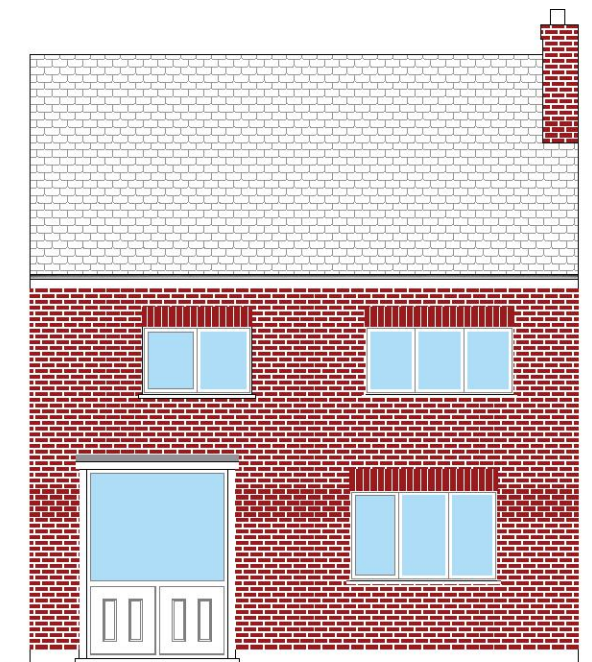


Existing Front Elevation
Scale 1:100

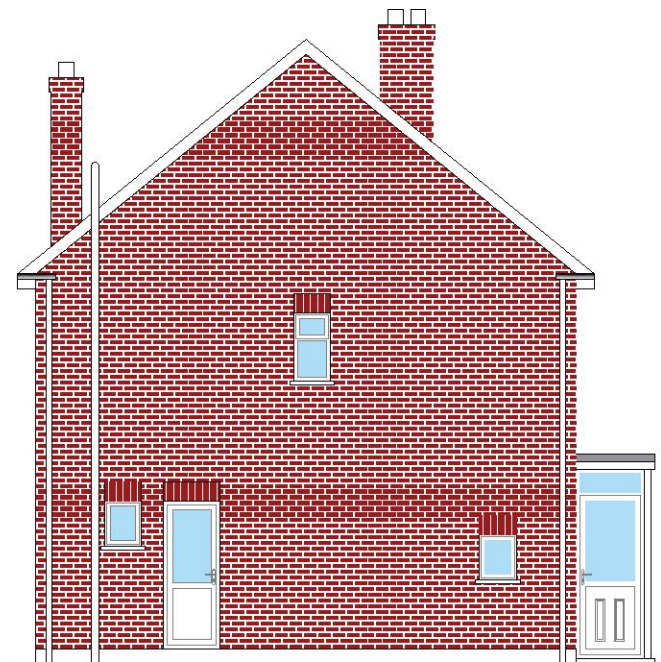

Existing Left Side Elevation
Scale 1:100

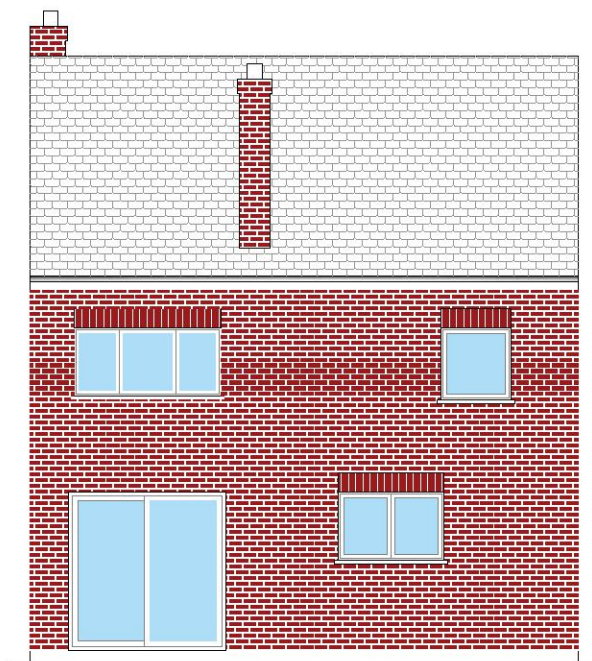


Existing Rear Elevation
Scale 1:100

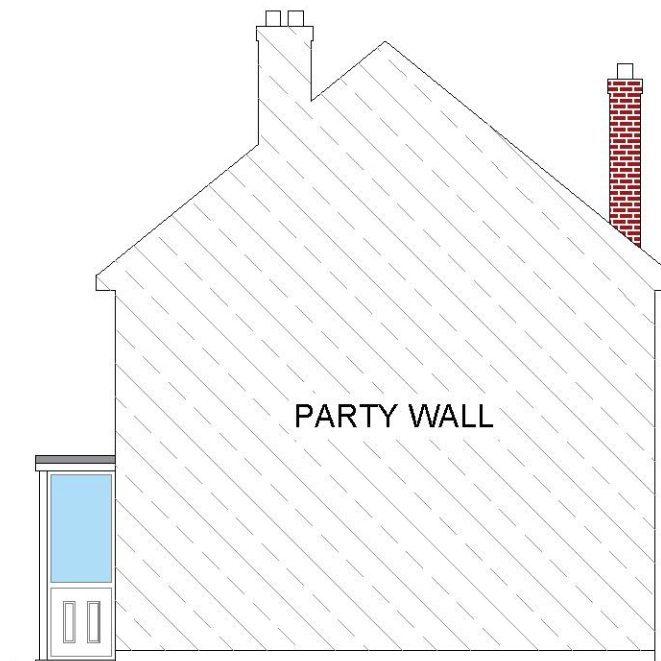

Existing Right Side Elevation
Scale 1:100

M 1:100

 

DRAWING STATUS:

PLANNING

DISCLAIMER:

Drawing to be read in conjunction with all other relevant documentation.

All written dimensions to be checked on the site before work commences. Discrepancies, where identified, must be reported to the designer.

PLANNING APPLICATION

Rev.	Date	Drawn By	Checked By

PROJECT:

17 Silverdale Dr, Hornchurch RM12 5HR

CLIENT:

Bijan Saha

DRAWN:

TI

DATE:

02/09/2022

SHEET SIZE:

A3

SCALE:

1:100 @ A3

PROJECT NO:


017/22

DRAWING NO.


PA 02

REV.


-

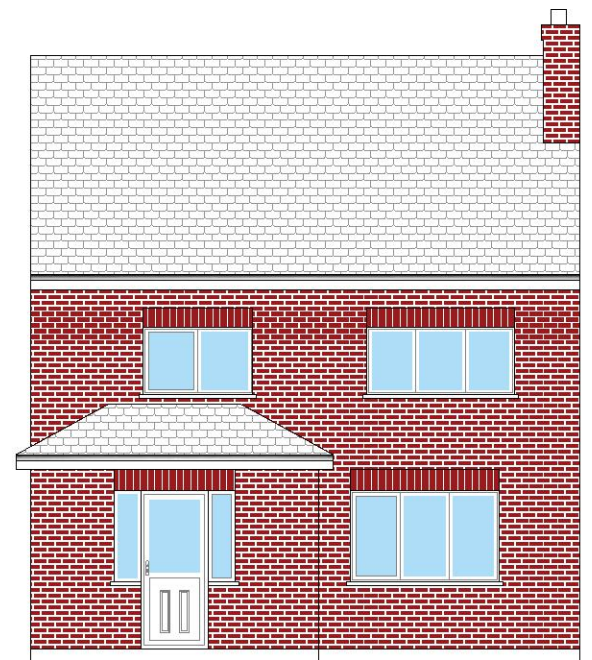


Proposed Front Elevation
Scale 1:100

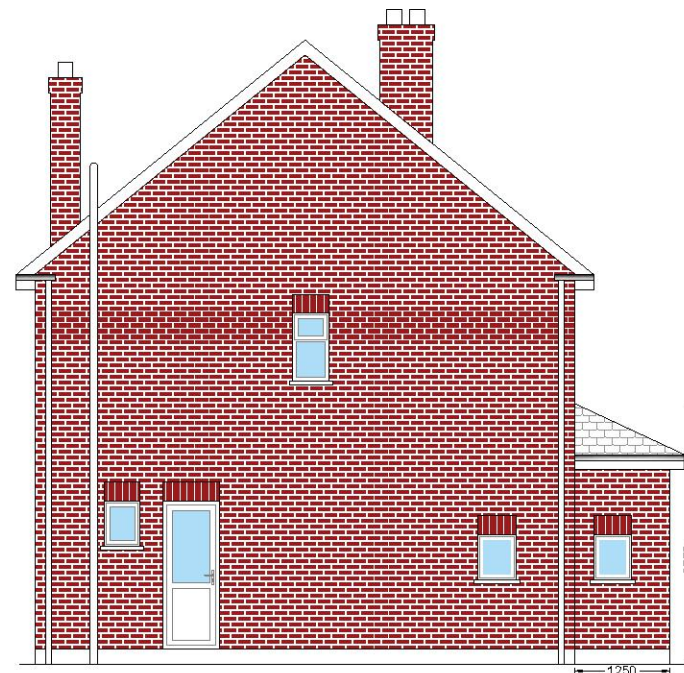

Proposed Left Side Elevation
Scale 1:100

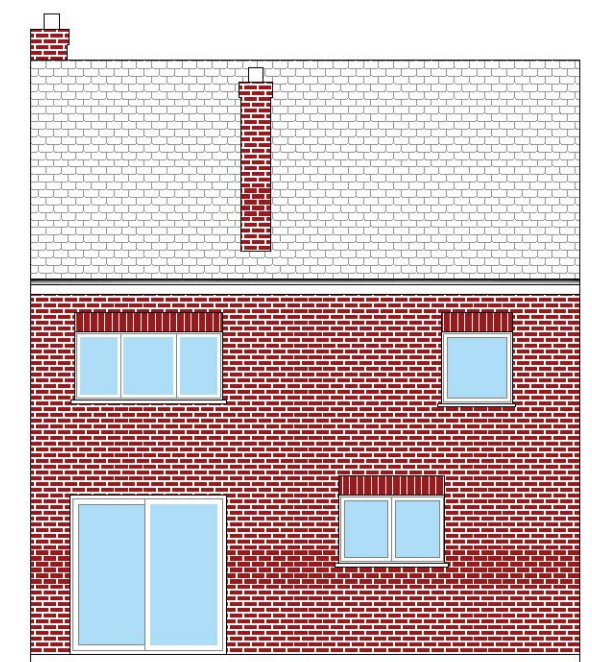

Proposed Rear Elevation
Scale 1:100

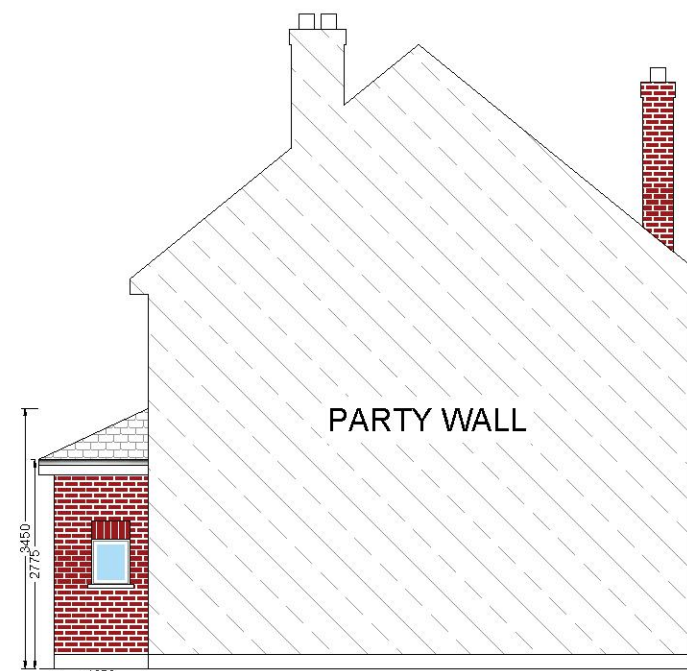

Proposed Right Side Elevation
Scale 1:100

M 1:100



DRAWING STATUS:

PLANNING

DISCLAIMER:

Drawing to be read in conjunction with all other relevant documentation.

All written dimensions to be checked on the site before work commences. Discrepancies, where identified, must be reported to the designer.

PLANNING APPLICATION

Rev.	Date	Drawn By	Checked By

PROJECT:

17 Silverdale Dr, Hornchurch RM12 5HR

CLIENT:

Bijan Saha

DRAWN:

TI

DATE:

02/09/2022

SHEET SIZE:

A3

SCALE:

1:100 @ A3

PROJECT NO:


017/22

DRAWING NO.


PA 04

REV.


-

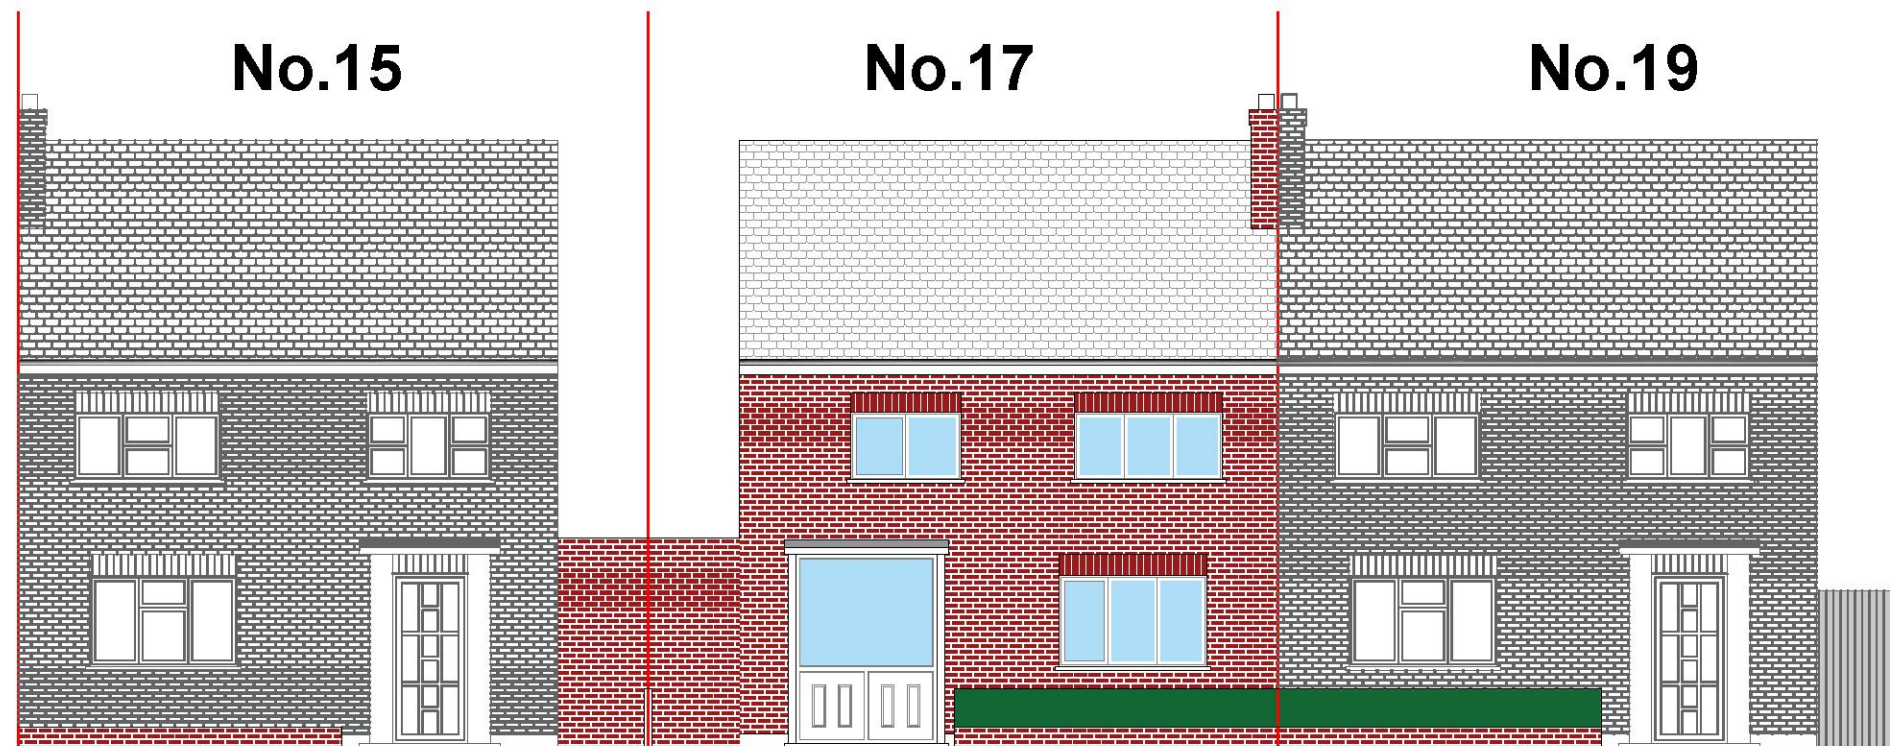

Existing Contiguous Front Elevation
Scale 1:100

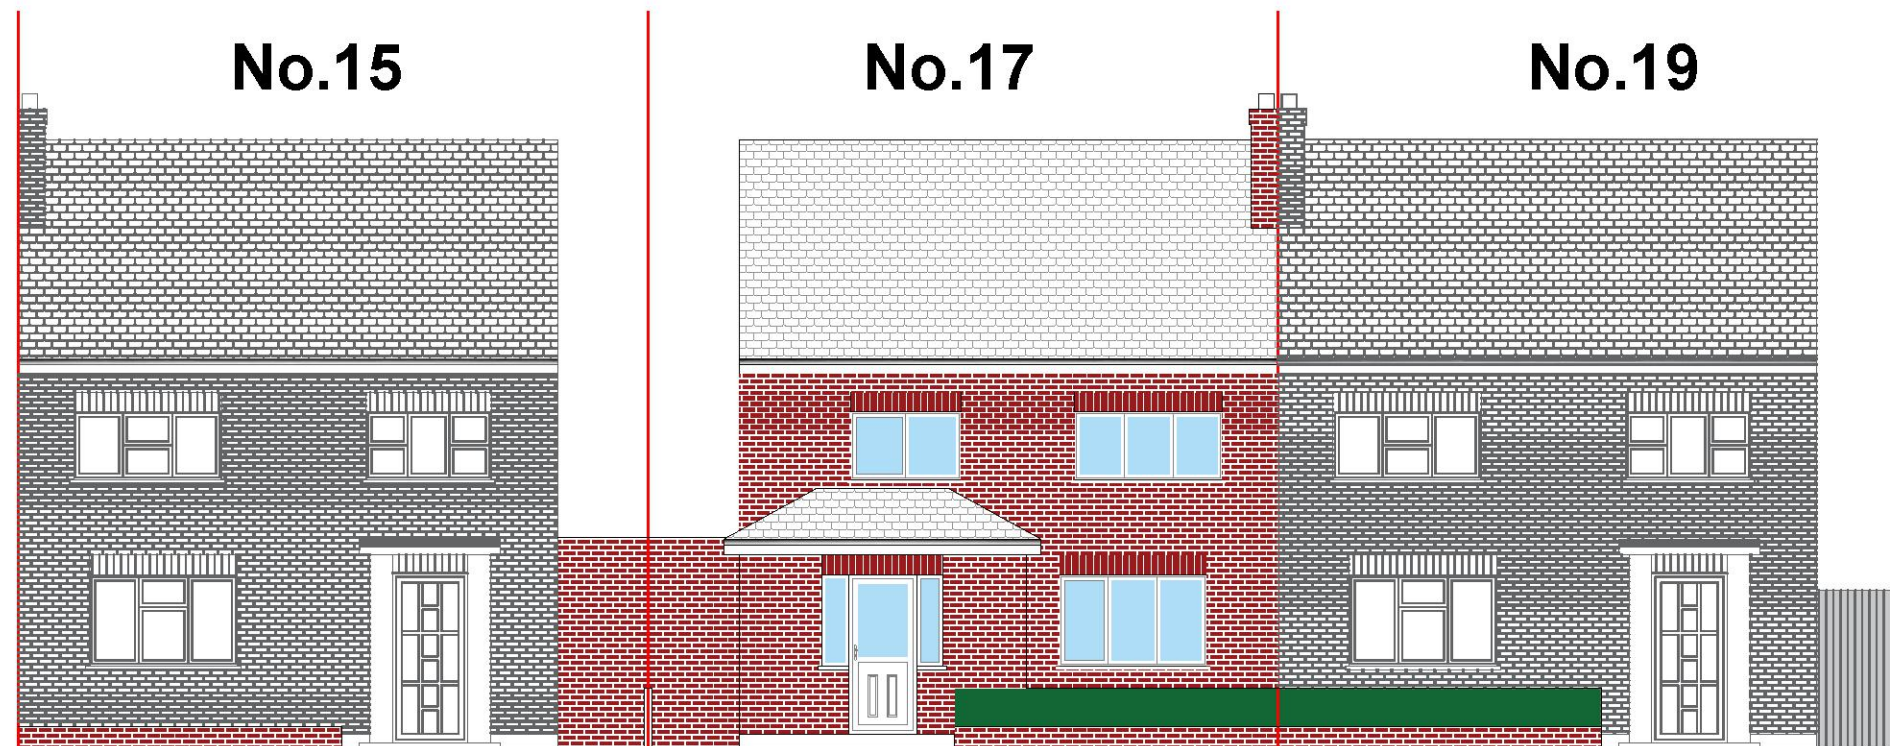

Proposed Contiguous Front Elevation
Scale 1:100

 

DRAWING STATUS:
PLANNING

DISCLAIMER:
Drawing to be read in conjunction with all other relevant documentation.

All written dimensions to be checked on the site before work commences. Discrepancies, where identified, must be reported to the designer.


PLANNING APPLICATION

Rev.	Date	Drawn By	Checked By


PROJECT:
17 Silverdale Dr, Hornchurch RM12 5HR

CLIENT:
Bijan Saha


DRAWN:	TI	DATE:	18/09/2022
SHEET SIZE:	A3	SCALE:	1:100 @ A3
PROJECT NO:	017/22	DRAWING NO.	PA 05
		REV.	-

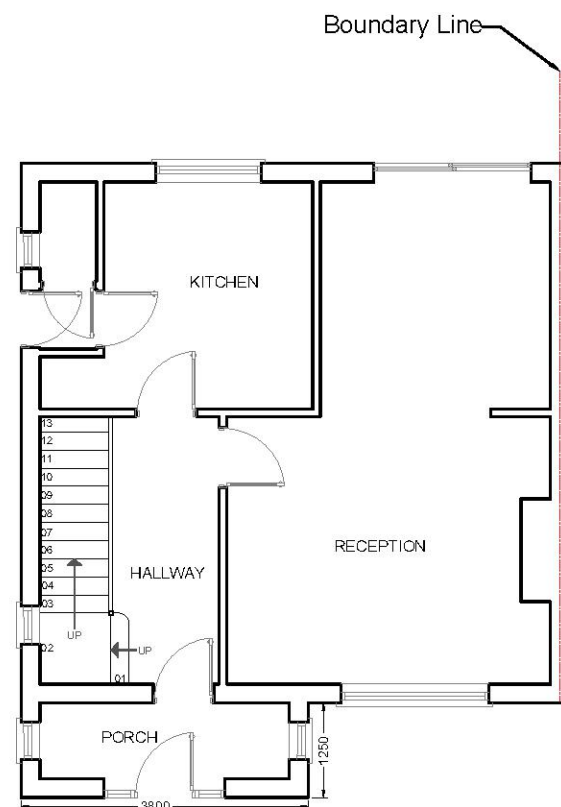

Proposed Ground Floor Plan
Scale 1:100

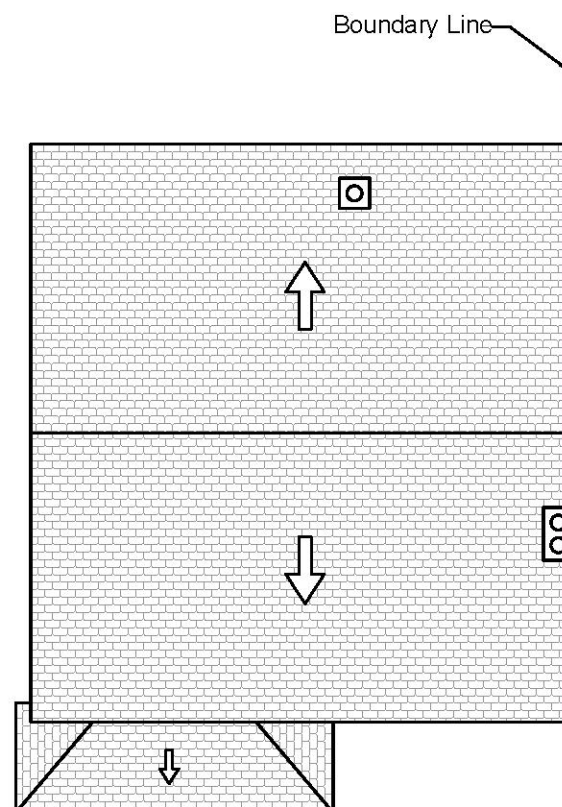

Proposed Roof Plan
Scale 1:100

 

DRAWING STATUS:			
PLANNING			
DISCLAIMER:			
Drawing to be read in conjunction with all other relevant documentation.			
All written dimensions to be checked on the site before work commences. Discrepancies, where identified, must be reported to the designer.			
PLANNING APPLICATION			
Rev.	Date	Drawn By	Checked By
PROJECT:			
17 Silverdale Dr, Hornchurch RM12 5HR			
CLIENT:			
Bijan Saha			
DRAWN: TI		DATE: 02/09/2022	
SHEET SIZE: A3		SCALE: 1:100 @ A3	
PROJECT NO: 017/22		DRAWING NO: PA 03	REV: -