




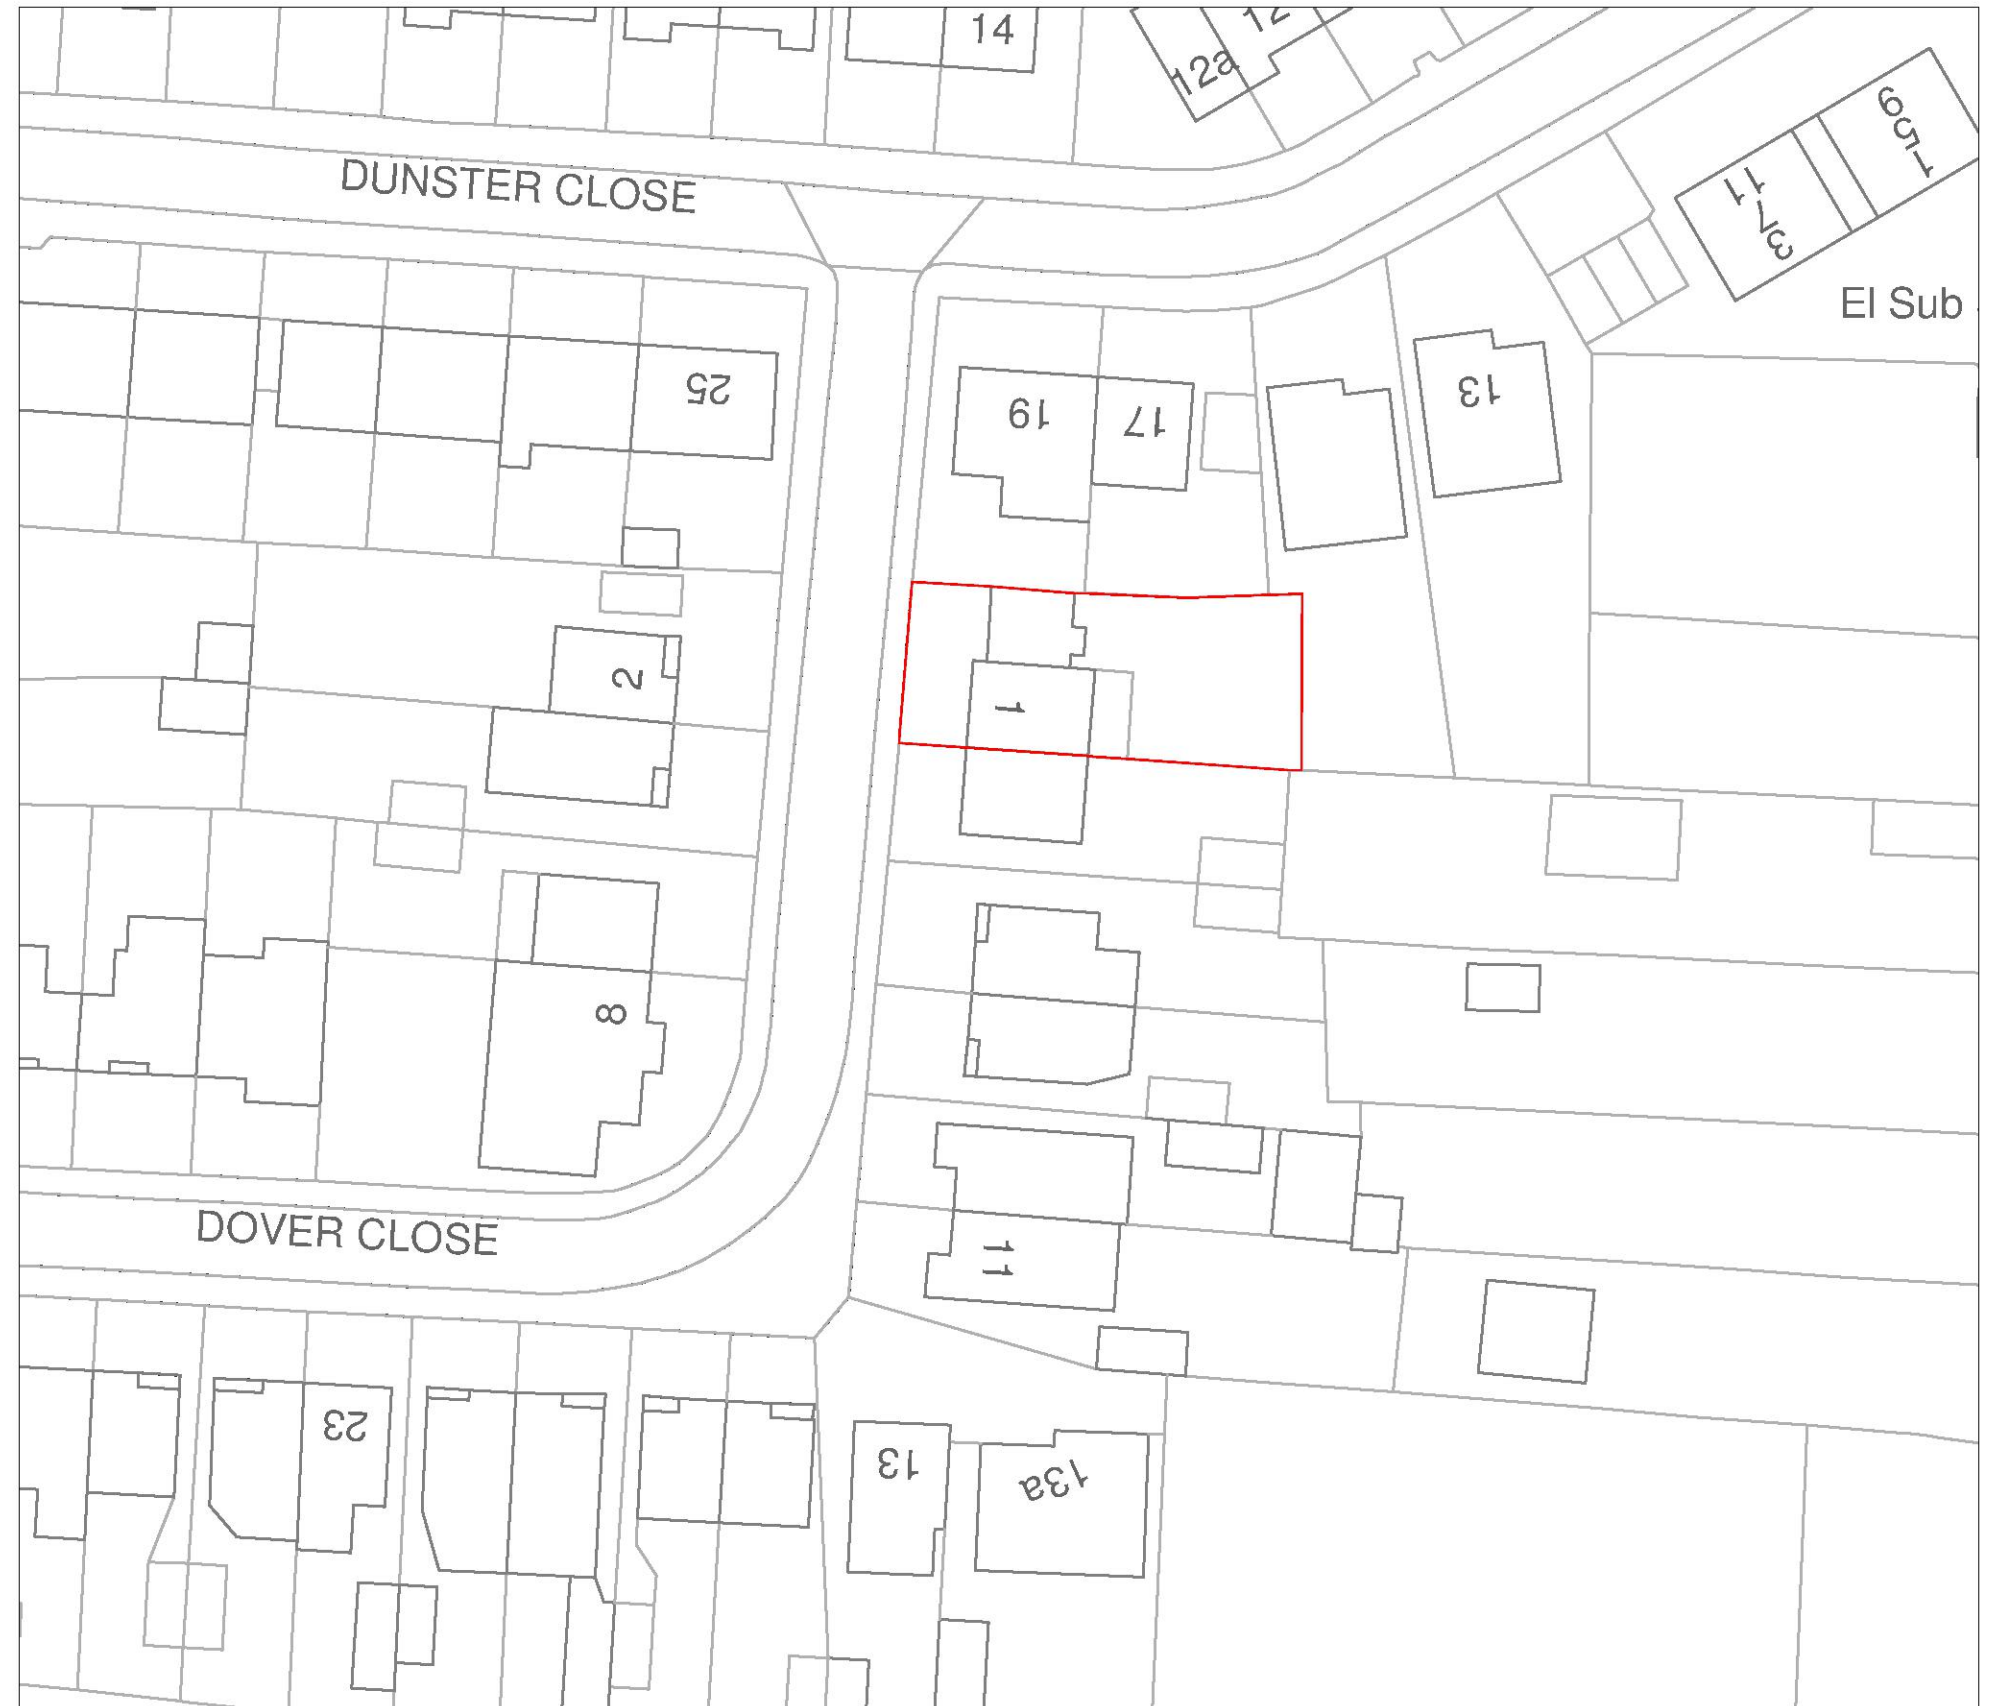

Location Plan - scale 1:1250@A3

 

Block Plan - scale 1:500@A3

 

Planning application:

1 Dover Close, Romford, RM5 3AX

E000 - Location & Block Plans


20/04/2022

Scale: as above


North:




Scale Bar:

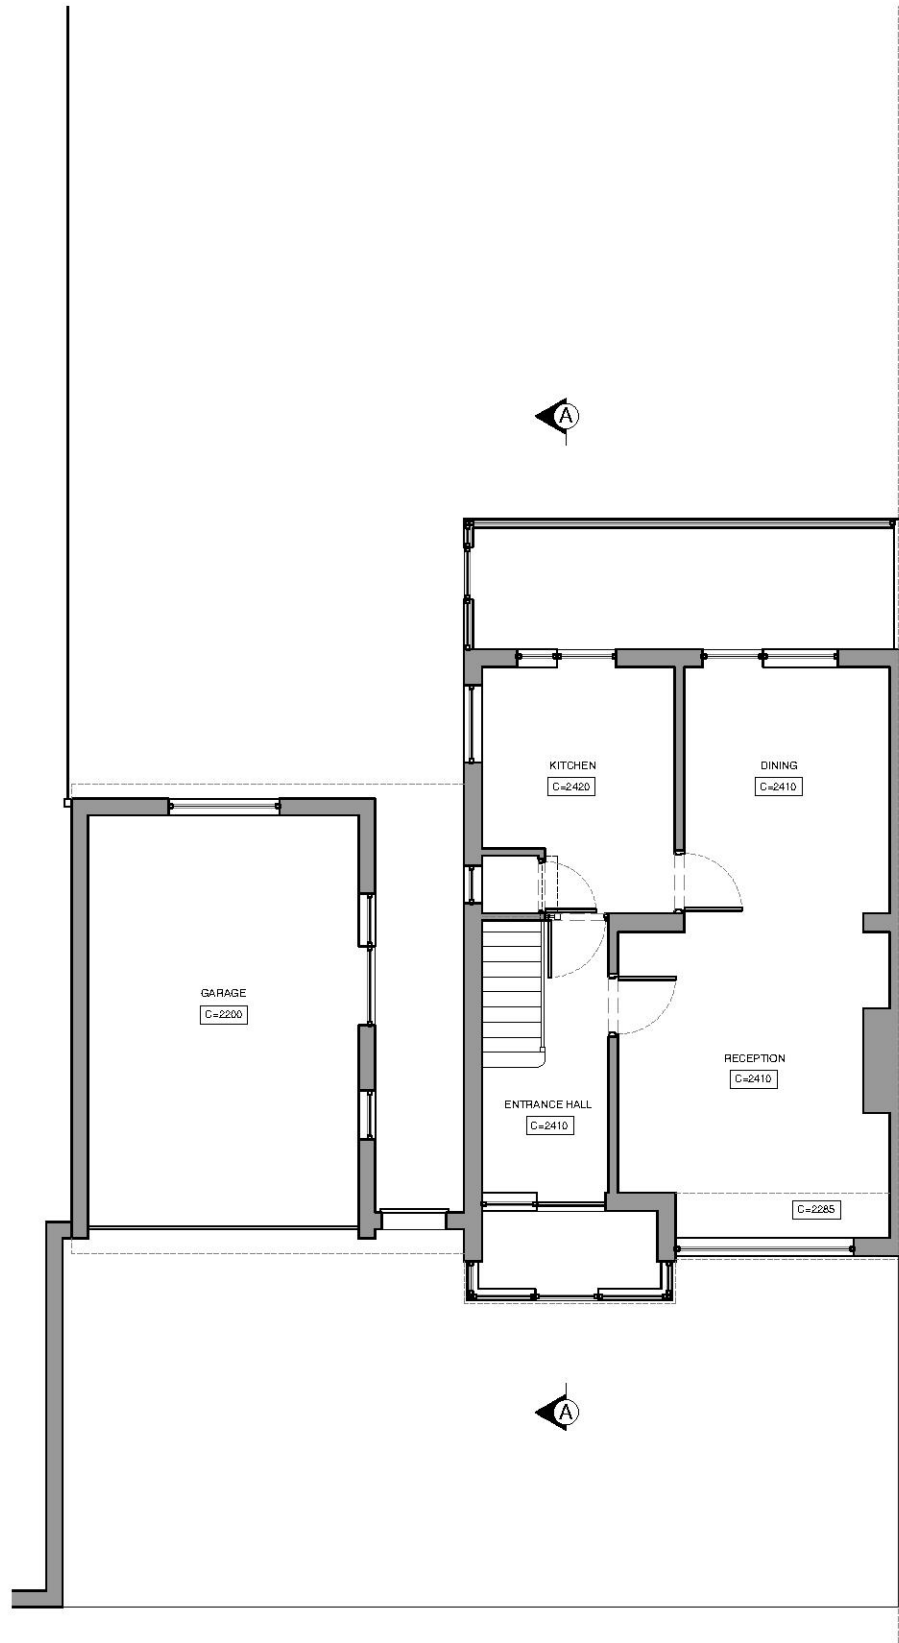


Ground Floor Plan

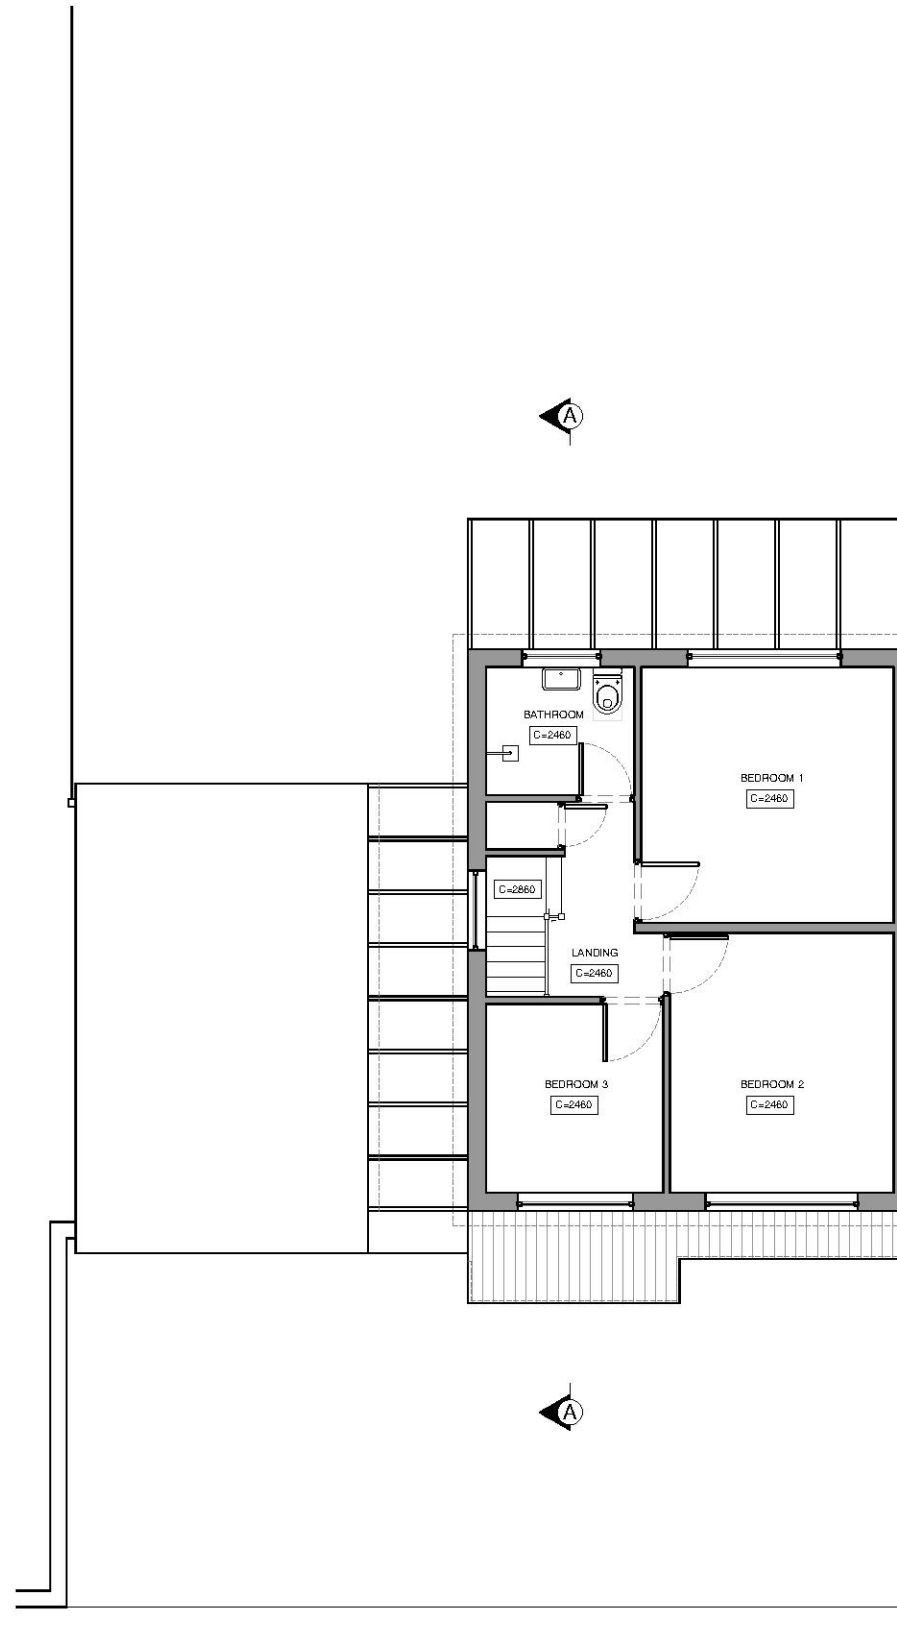

First Floor Plan

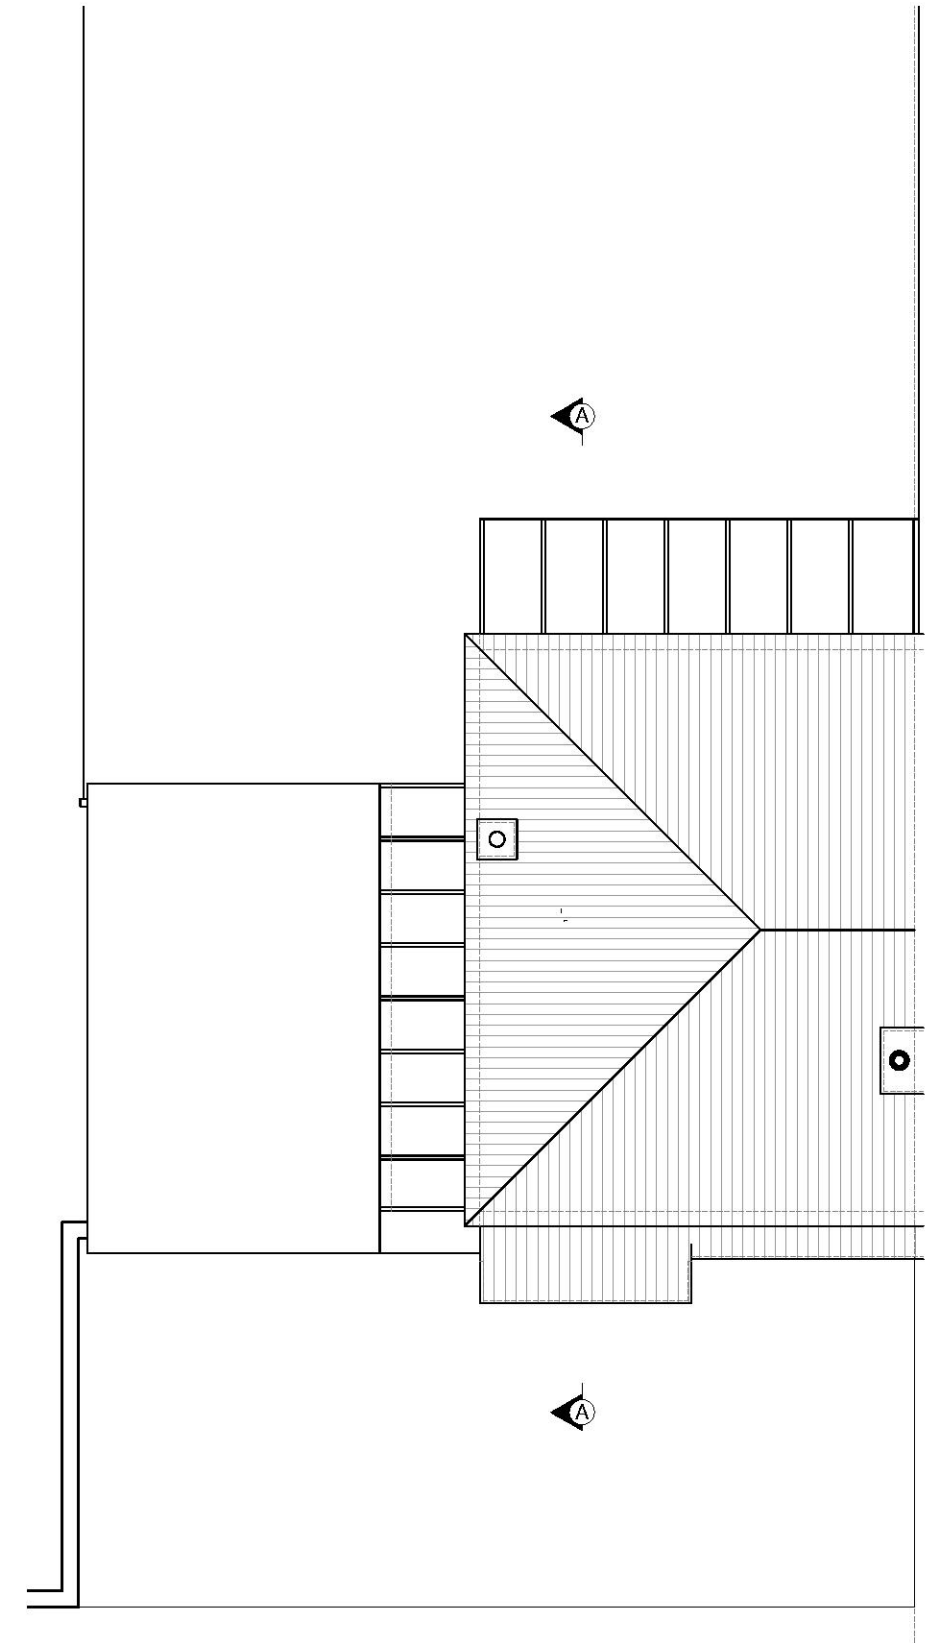

Roof Plan

 





Front Elevation



Rear Elevation

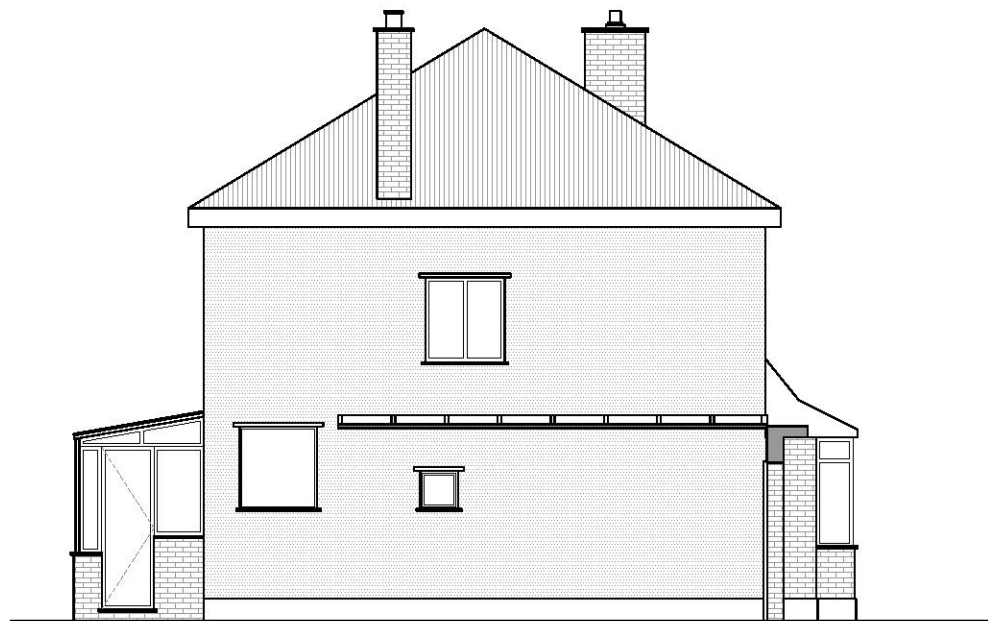


Side Elevation

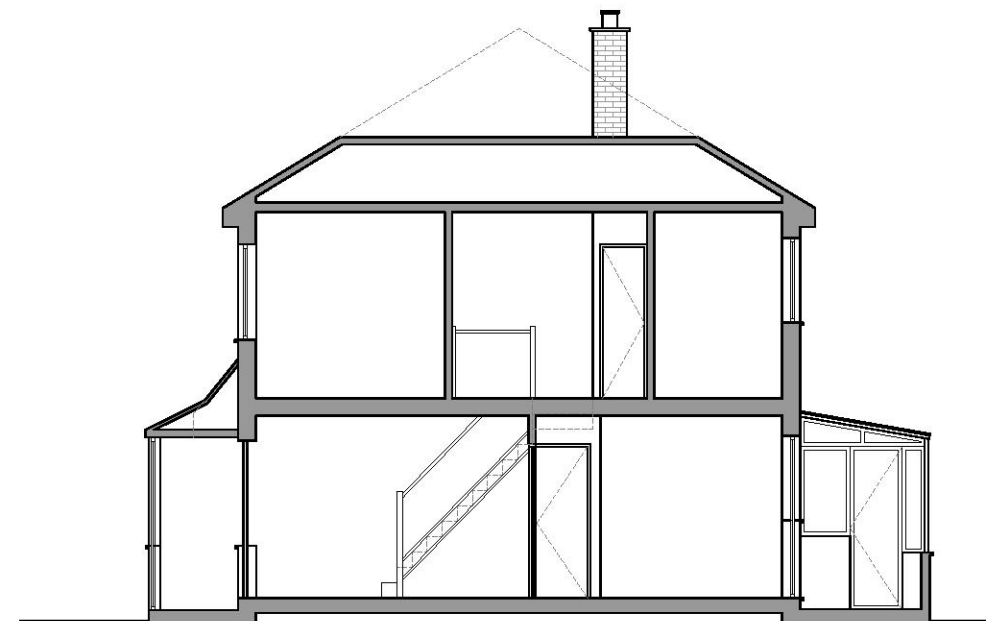

Section A-A



Block Plan - scale 1:500@A3

 

Planning application:

1 Dover Close, Romford, RM5 3AX

P000 - Proposed Block Plan


03/05/2022

Scale: as above


North:




Scale Bar:

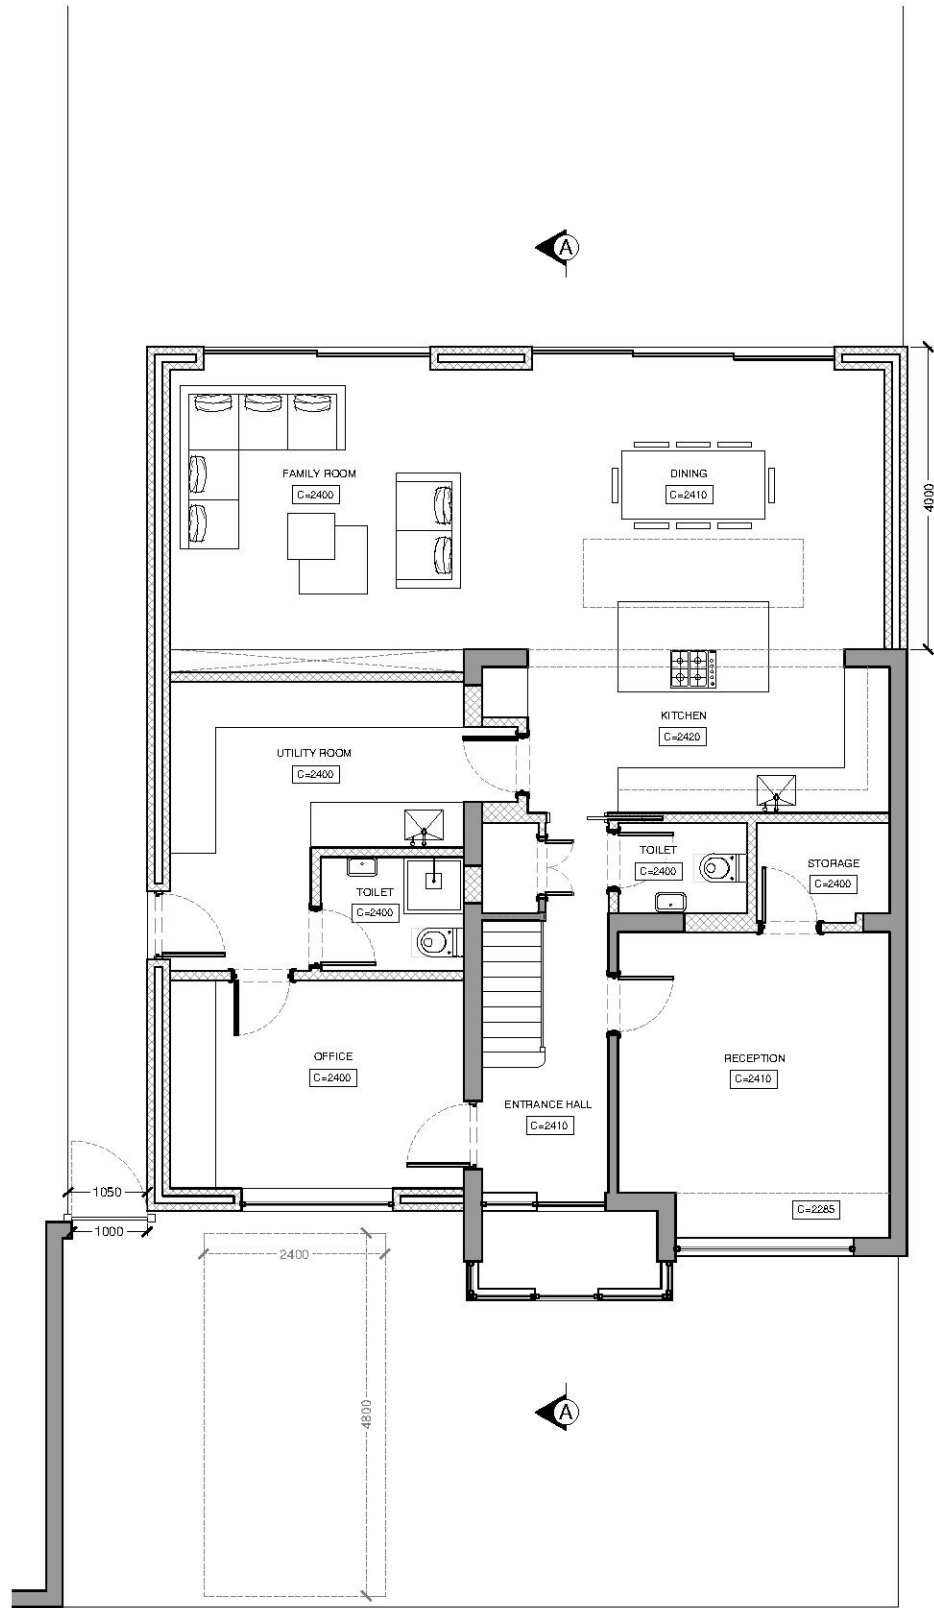


Ground Floor Plan

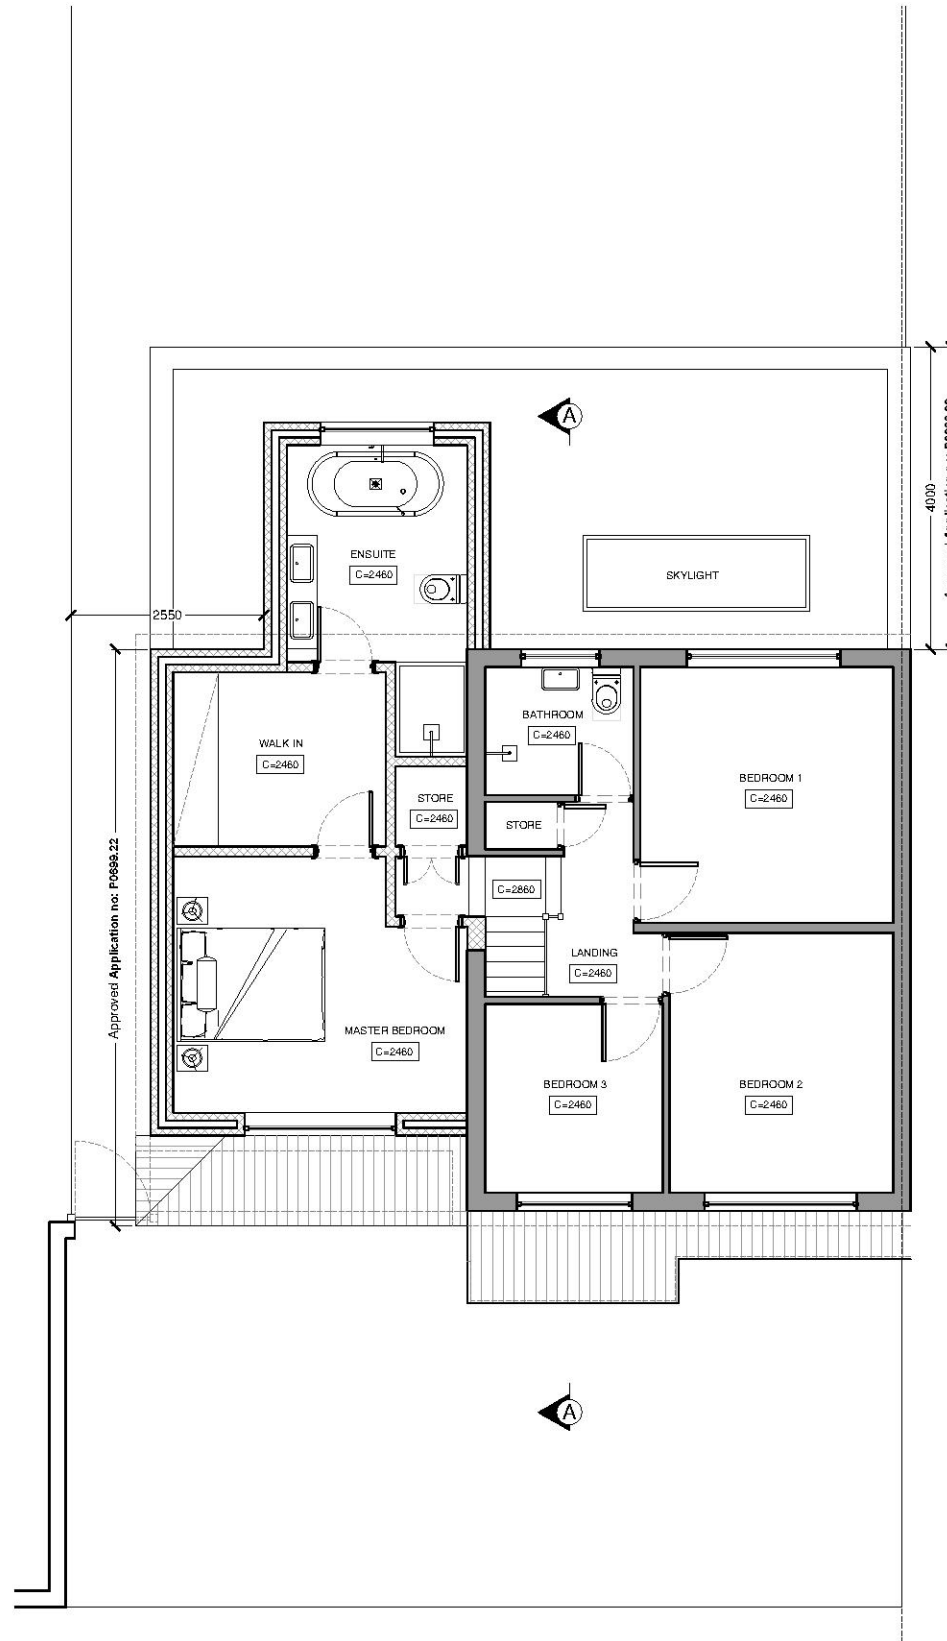


First Floor Plan

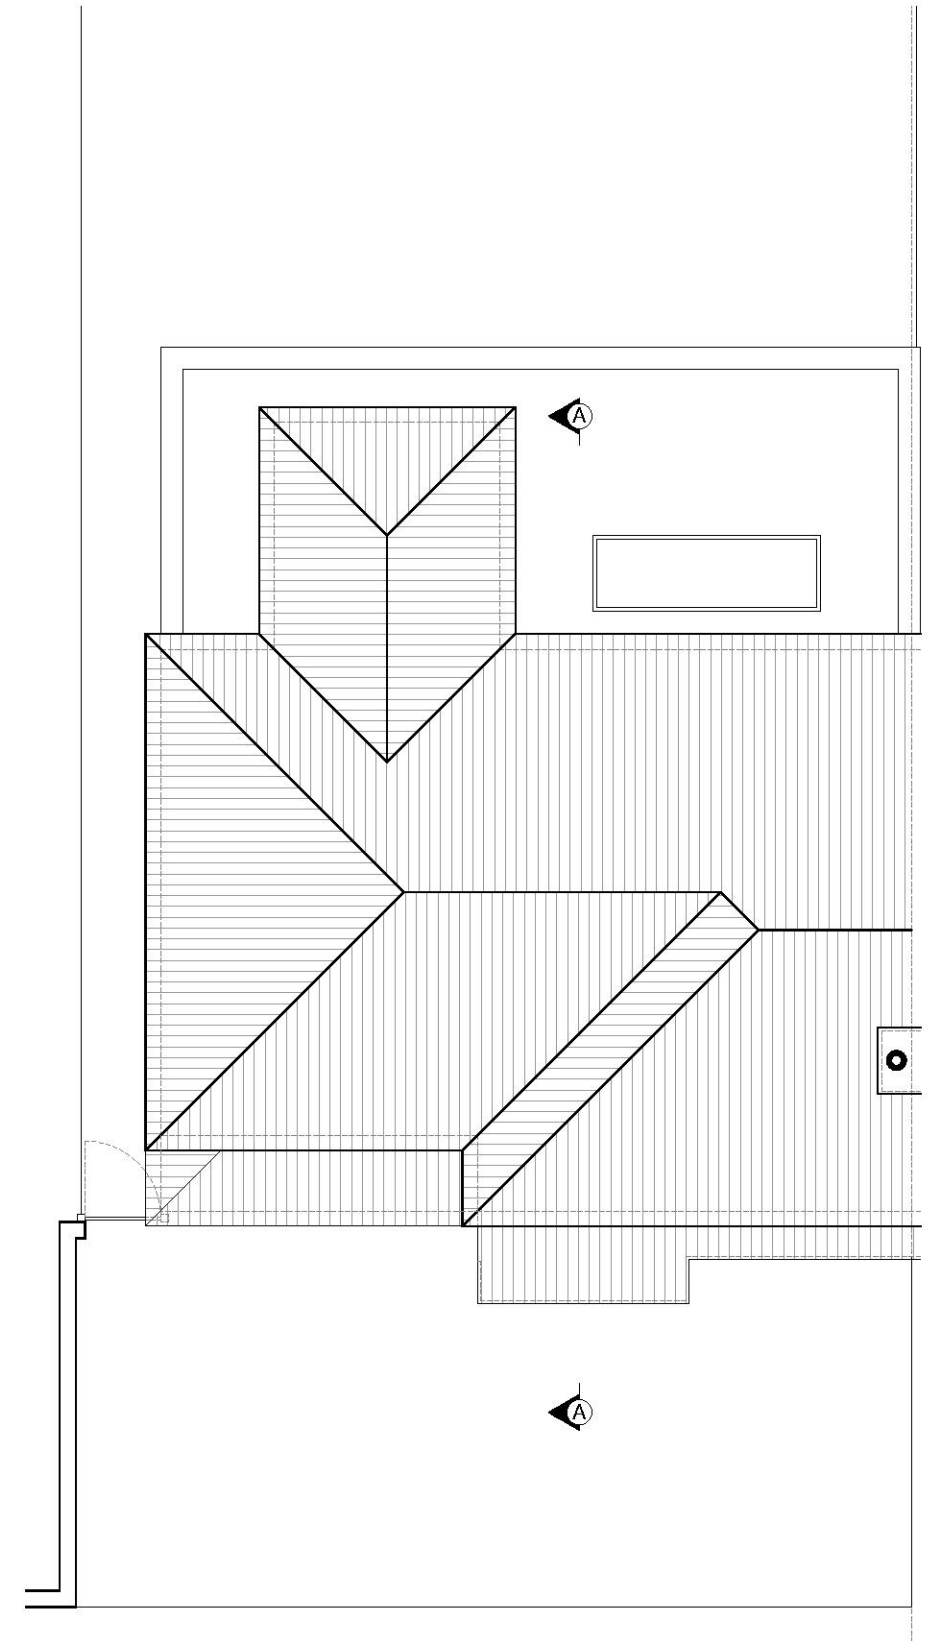


Roof Plan

 

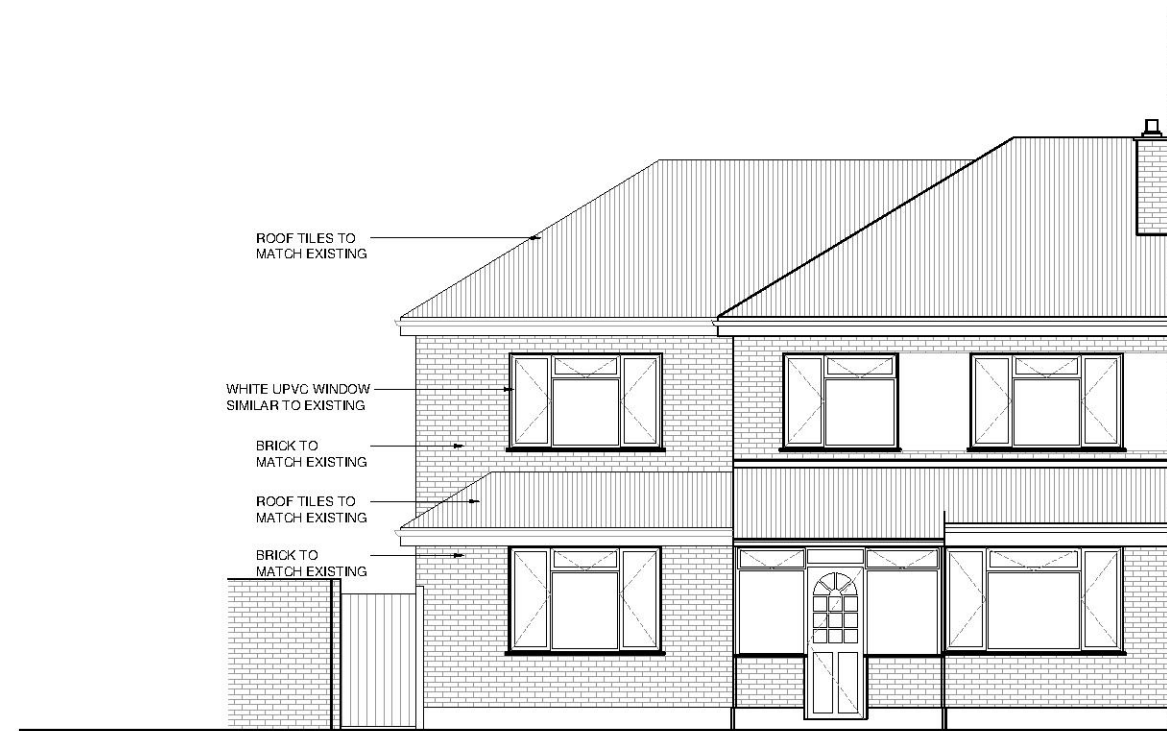


Front Elevation

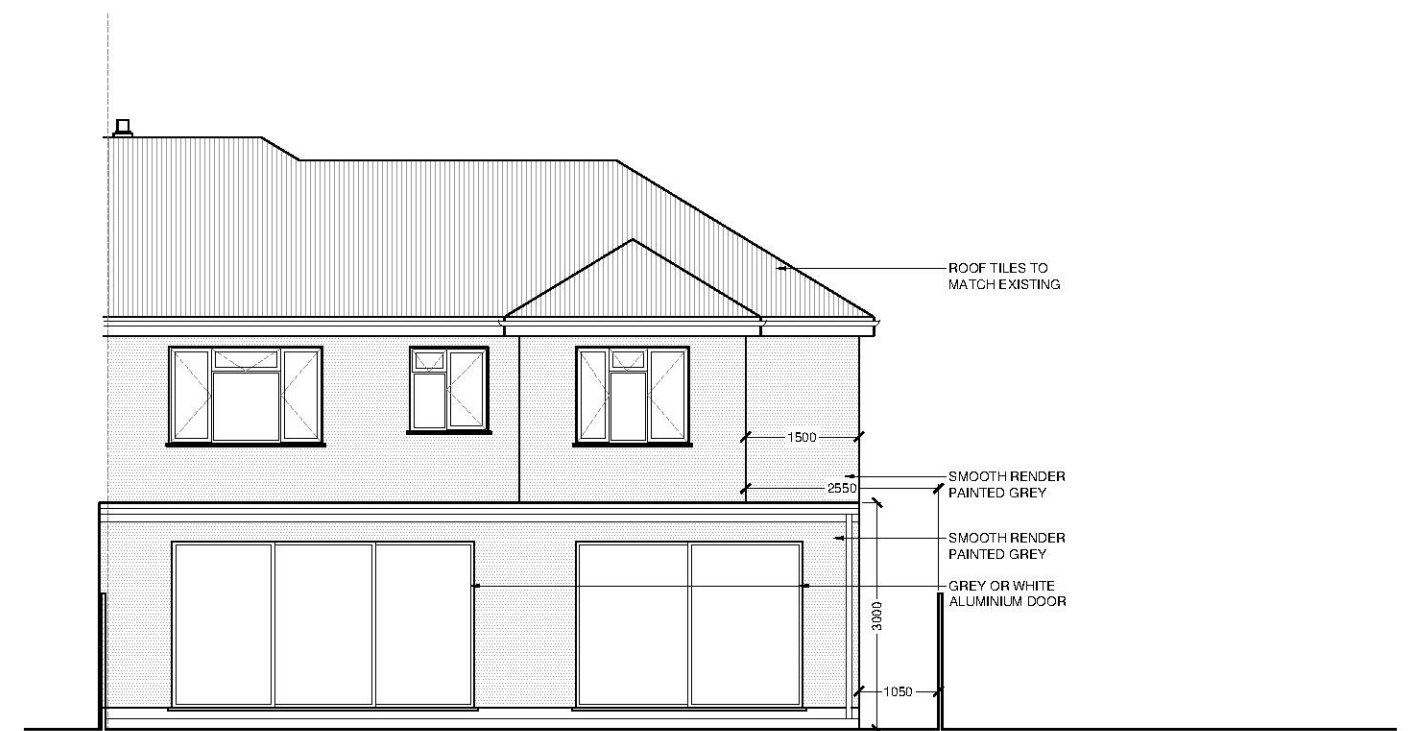

Rear Elevation



Side Elevation

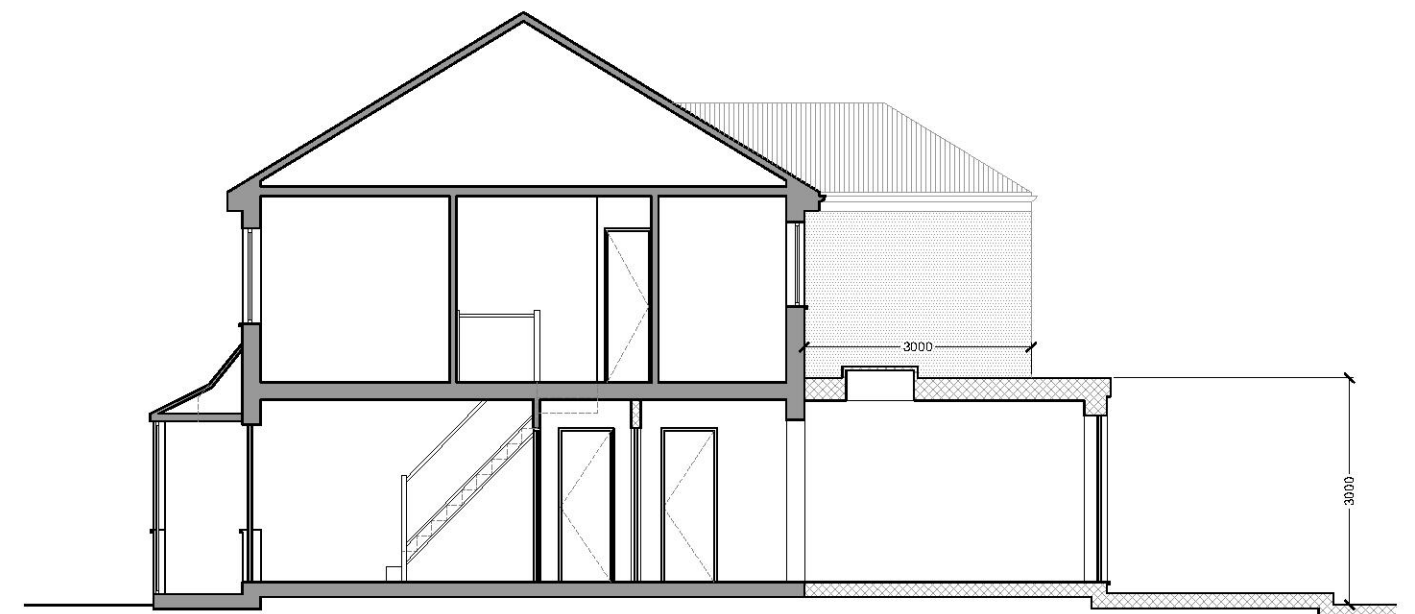

Section A-A

Planning application:

1 Dover Close, RM5 3AX

P002_Rev02 - Proposed Elevations
and Section A

27/04/2022

Scale 1:100@A3

North:

Scale Bar:

