


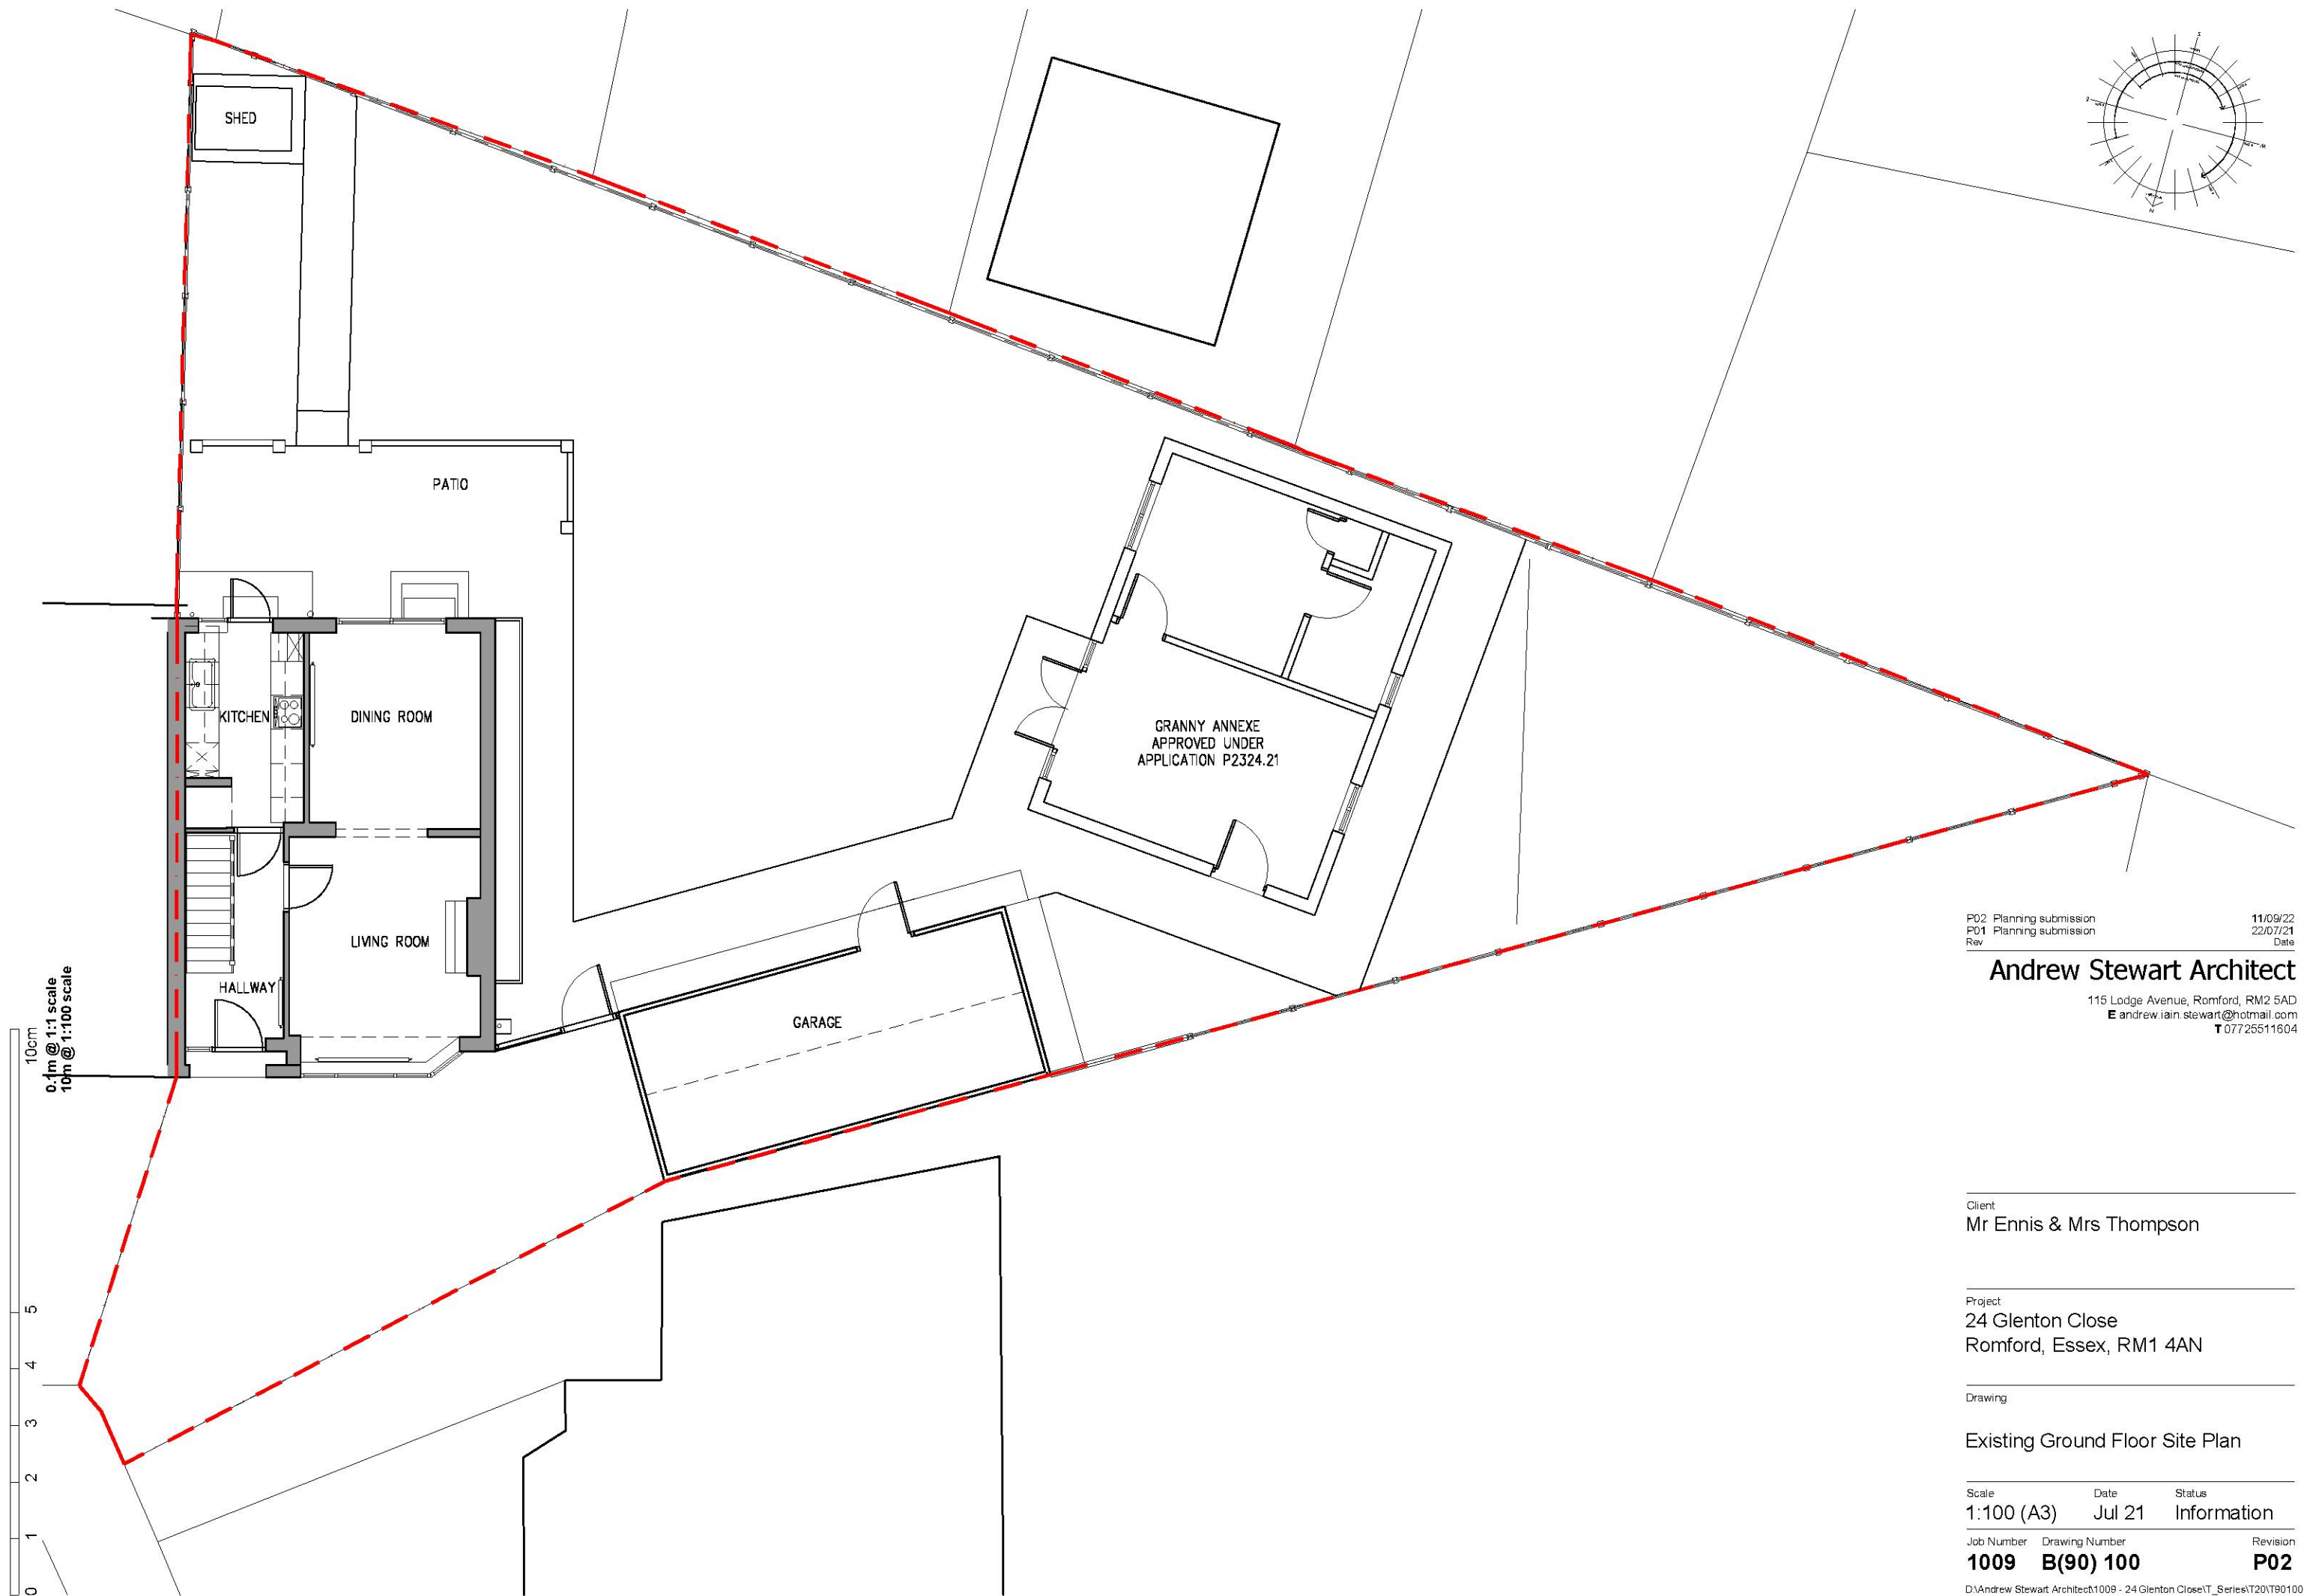

P02 Planning submission 11/09/22
P01 Planning submission 22/07/21
Rev Date

Andrew Stewart Architect

115 Lodge Avenue, Romford, RM2 5AD
E andrew.ian.stewart@hotmail.com
T 07725511604

Client
Mr Ennis & Mrs Thompson

Project
24 Glenton Close
Romford, Essex, RM1 4AN

Drawing
Existing Ground Floor Site Plan

Scale	Date	Status
1:100 (A3)	Jul 21	Information
Job Number	Drawing Number	Revision
1009	B(90) 100	P02

D:\Andrew Stewart Architect\1009 - 24 Glenton Close\T_Series\T20\T90100



P02 Planning submission 12/09/22
P01 Planning submission 22/07/21
Rev Date

Andrew Stewart Architect

115 Lodge Avenue, Romford, RM2 5AD
E andrew.ian.stewart@hotmail.com
T 07725511604

Client
Mr Ennis & Mrs Thompson



Project
24 Glenton Close
Romford, Essex, RM1 4AN

Drawing
Existing First Floor Site Plan

Scale Date Status
1:100 (A3) Jul 21 Information

Job Number Drawing Number Revision
1009 B(90) 101 P02

D:\Andrew Stewart Architect\1009 - 24 Glenton Close\T_Series\T20\T90100

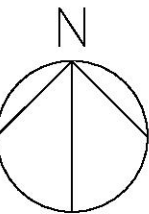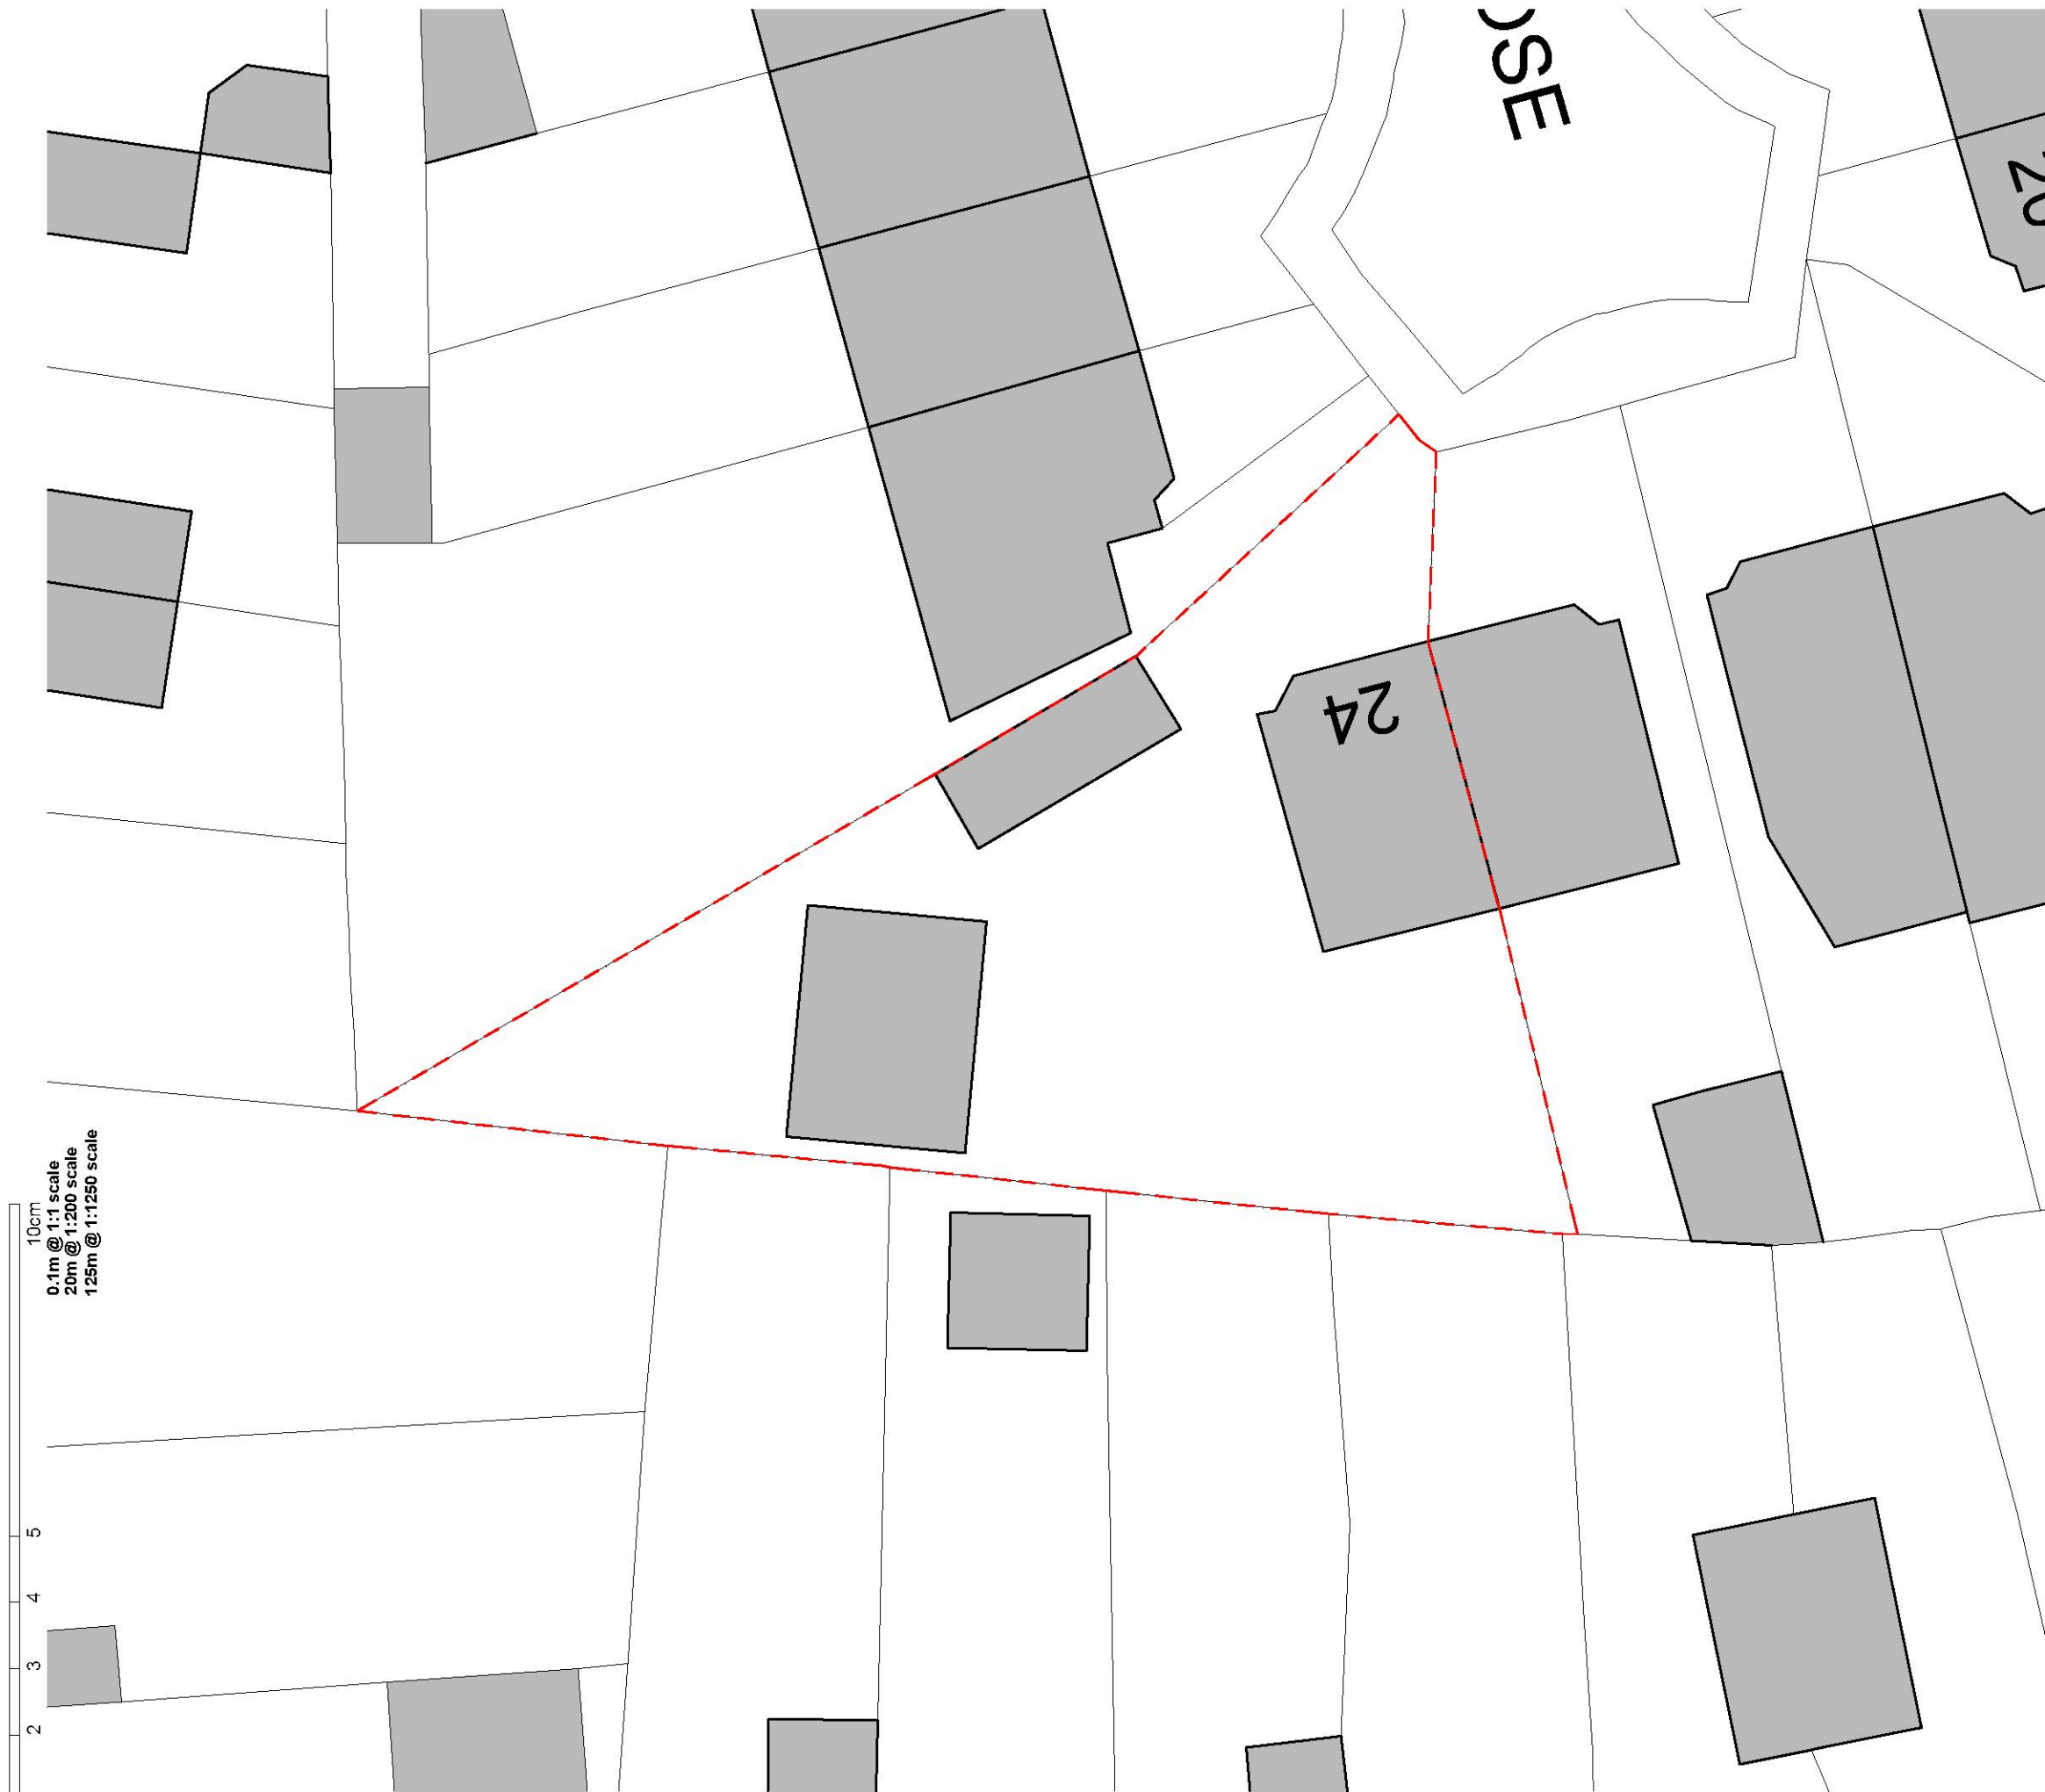

P02 Planning submission 12/09/22
P01 Planning submission 22/07/21
Rev Date

Andrew Stewart Architect

115 Lodge Avenue, Romford, RM2 5AD
E andrew.ian.stewart@hotmail.com
T 07725511604



Client
Mr Ennis & Mrs Thompson

Project
24 Glenton Close
Romford, Essex, RM1 4AN

Drawing
Site Location Plan

Scale	Date	Status
1:200 (A3)	Jul 21	Information
Job Number	Drawing Number	Revision
1009	B(91) 100	P02

D:\Andrew Stewart Architect\1009 - 24 Glenton Close\B_Series\B20\B91100

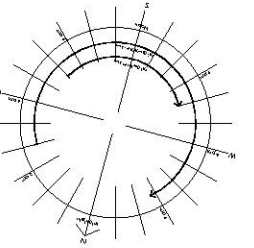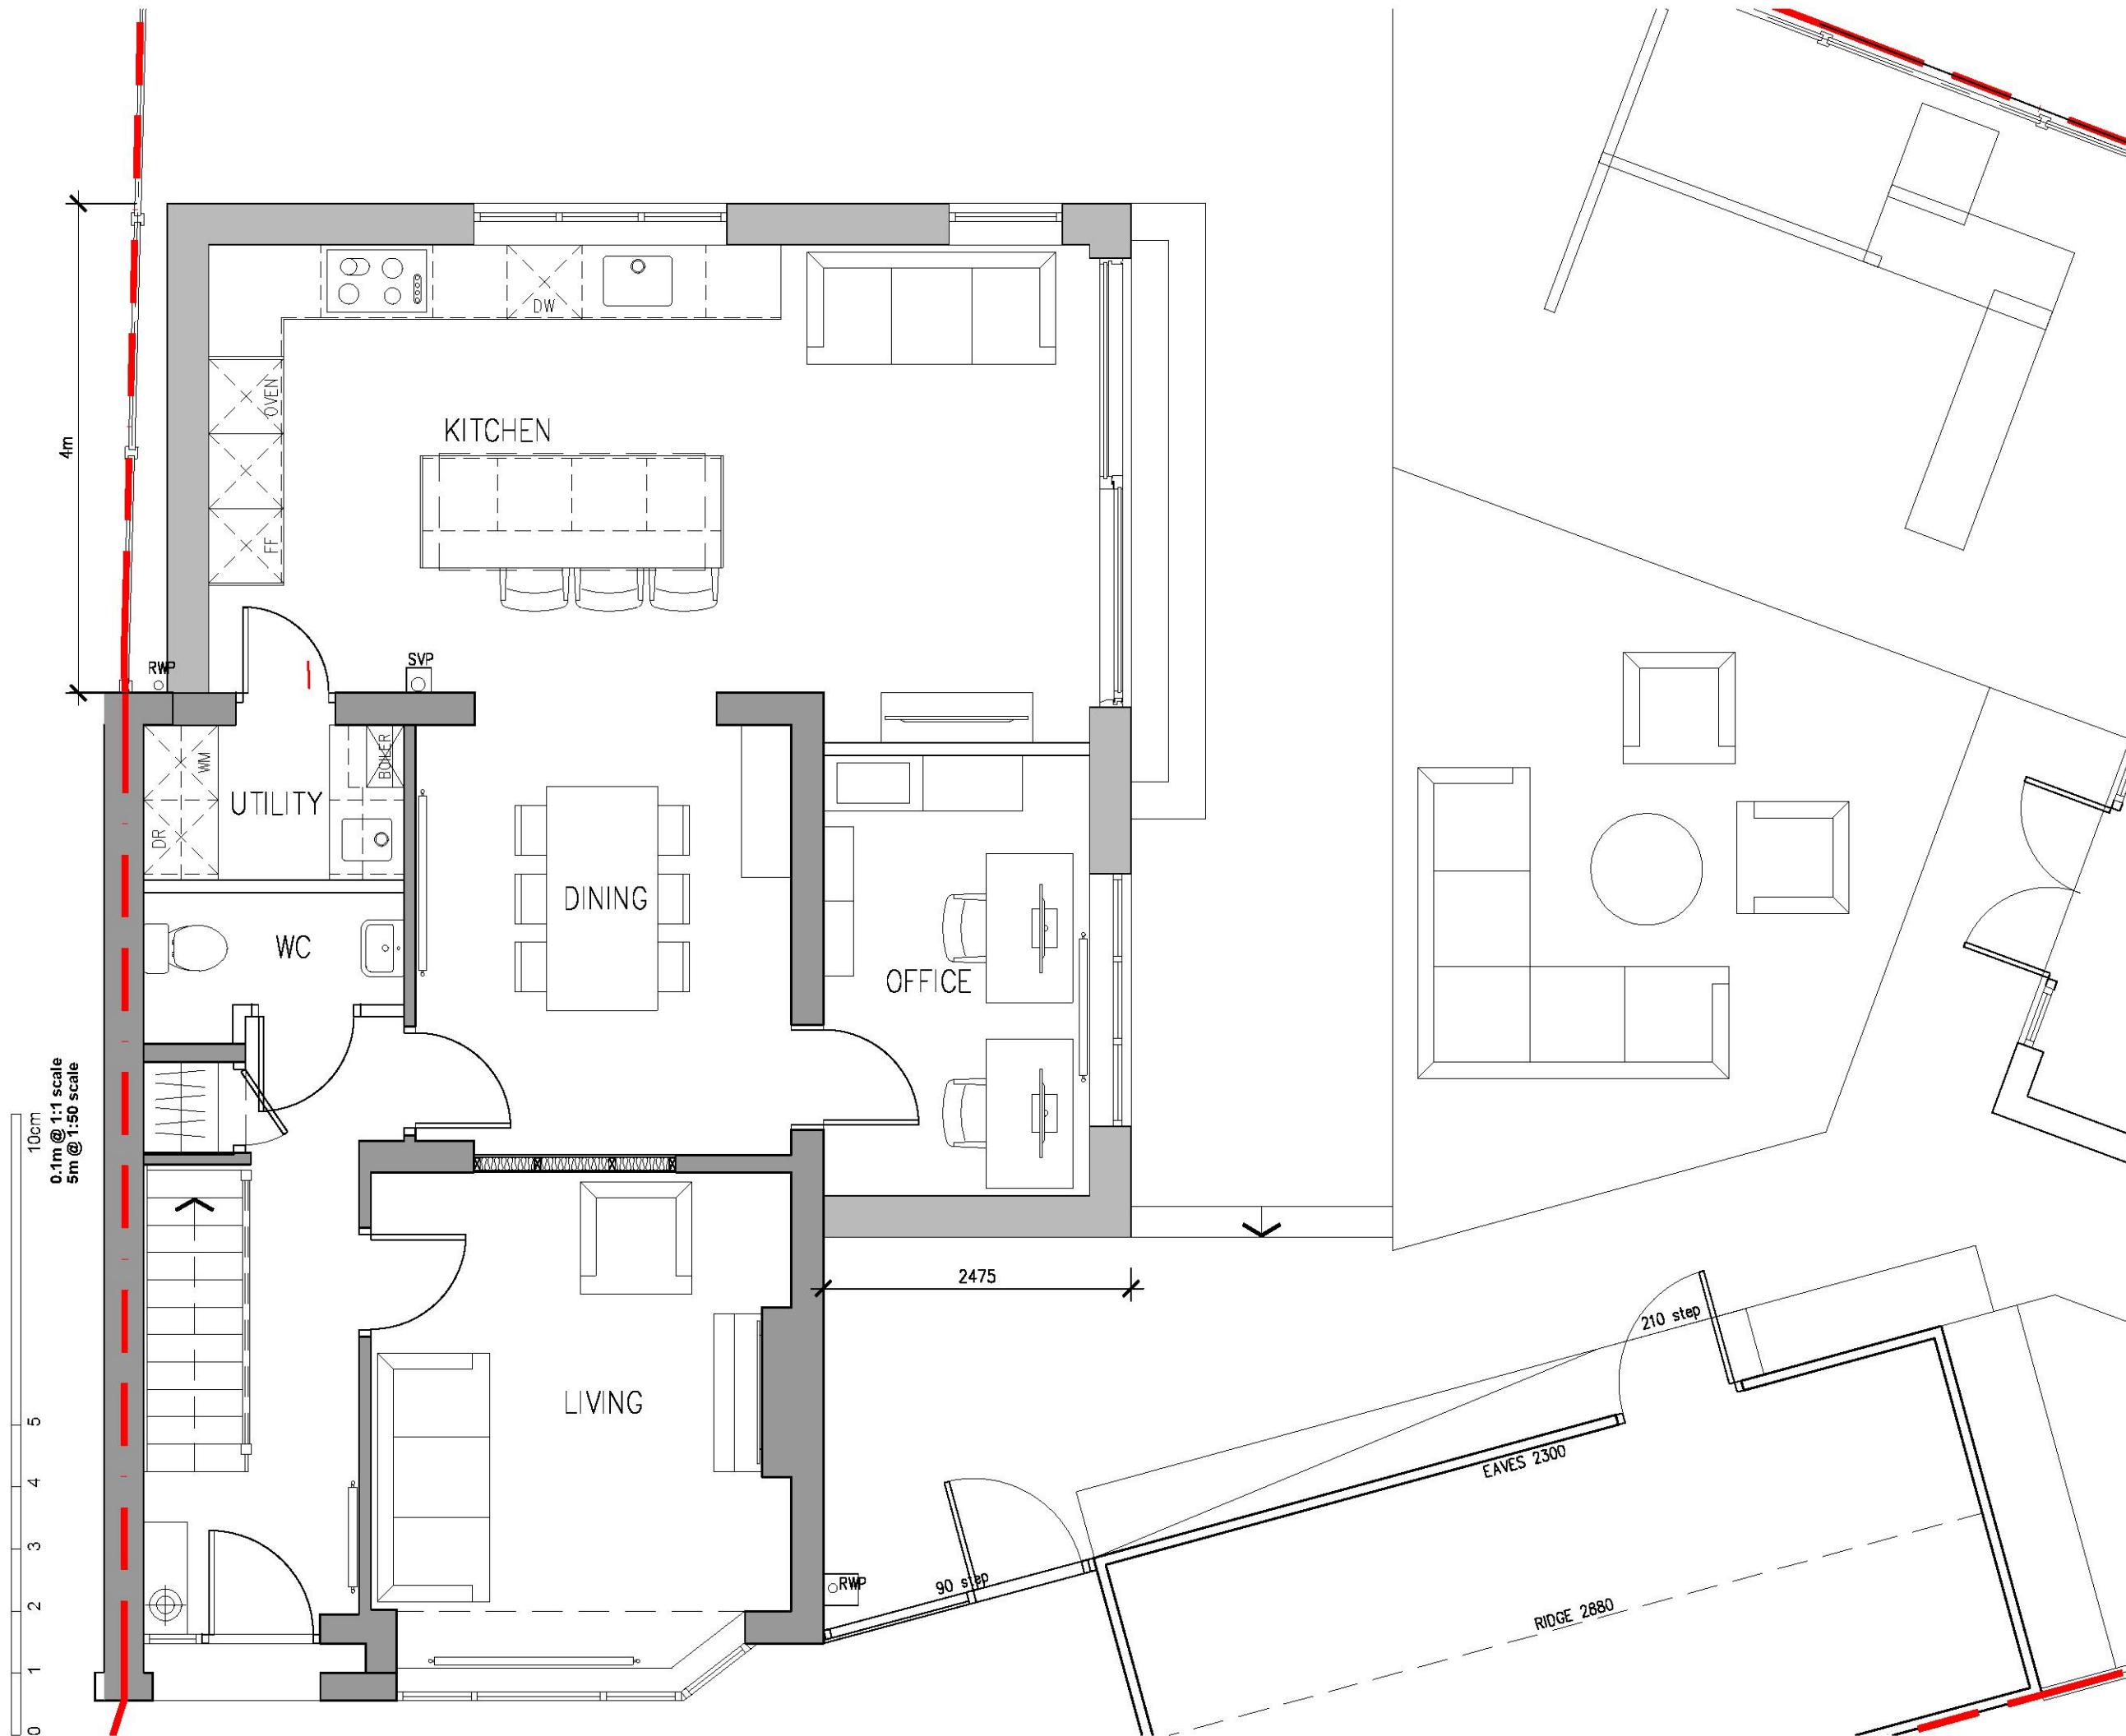

P01 Planning submission 12/09/22
A Issued for information 10/09/22
Rev Issued for information 03/09/22
Date

Andrew Stewart Architect
115 Lodge Avenue, Romford, RM2 5AD
E andrew.ian.stewart@hotmail.com
T 07725511604



Client
Mr Ennis & Mrs Thompson

Project
**24 Glenton Close
Romford, Essex, RM1 4AN**

Drawing
**House Extension
Proposed Ground Floor Plan**

Scale	Date	Status
1:50 (A3)	Sept 22	Information
Job Number 1009	Drawing Number T(20) 100	Revision P01

D:\Andrew Stewart Architect\1009 - 24 Glenton Close\T_Series\Scheme 2\T20\T201

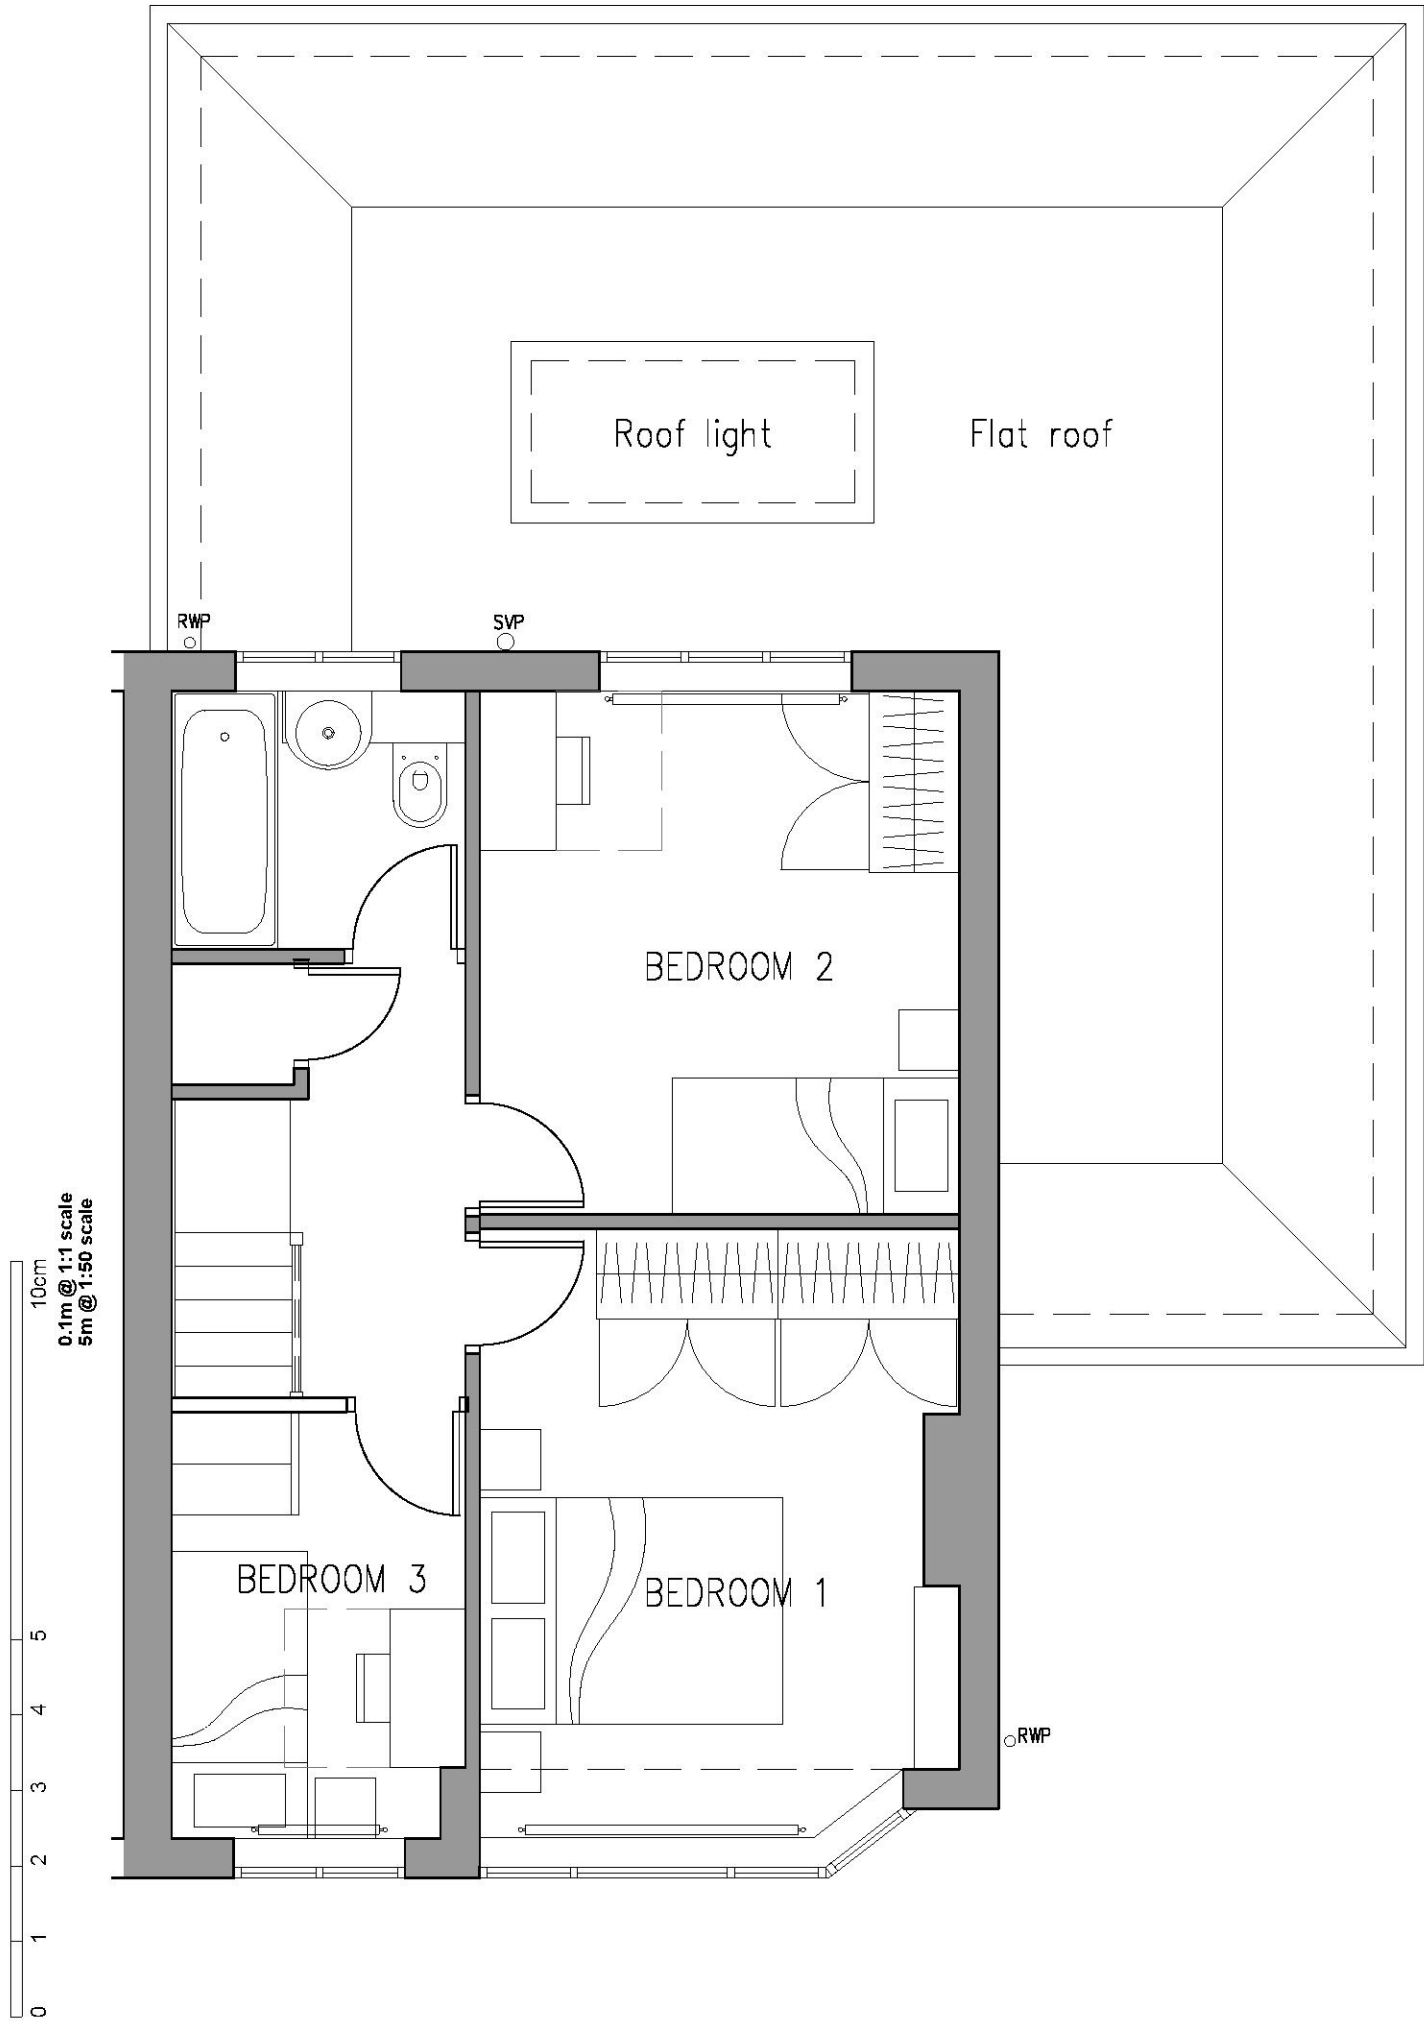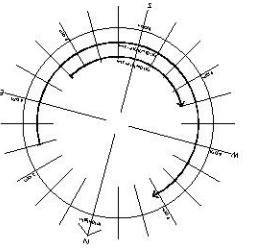

P01 Planning submission 12/09/22
Issued for information 03/09/22
Rev Date

Andrew Stewart Architect

115 Lodge Avenue, Romford, RM2 5AD
E andrew.ian.stewart@hotmail.com
T 07725511604

Client
Mr Ennis & Mrs Thompson

Project
24 Glenton Close
Romford, Essex, RM1 4AN

Drawing
House Extension
Proposed First Floor Plan

Scale Date Status
1:50 (A3) Sept 22 Information

Job Number Drawing Number Revision
1009 T(20) 101 P01



D:\Andrew Stewart Architect\1009 - 24 Glenton Close\T_Series\Scheme 2\T20\T201



1 Existing Street Elevation
SCALE: 1:100 (A3)



2 Proposed Street Elevation
SCALE: 1:100 (A3)

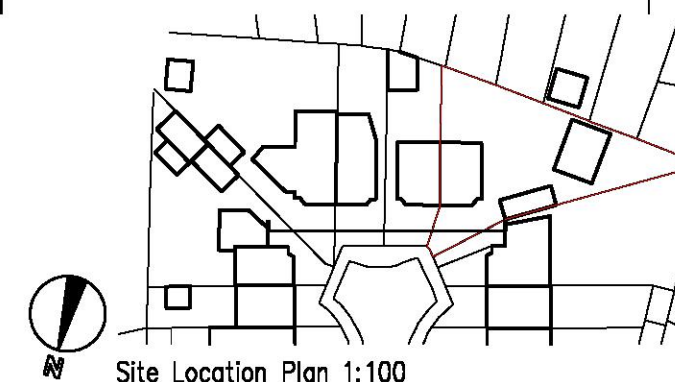 

P01 Planning submission 30/09/22
Rev Date
Andrew Stewart Architect
115 Lodge Avenue, Romford, RM2 5AD
E andrew.ian.stewart@hotmail.com
T 07725511604



Client
Mr Ennis & Mrs Thompson

Project
24 Glenton Close
Romford, Essex, RM1 4AN

Drawing
Existing & Proposed
Street Scene Elevations

Scale	Date	Status
1:100 (A3)	July 21	Information
Job Number 1009	Drawing Number T(20) 201	Revision P01

D:\Andrew Stewart Architect\1009 - 24 Glenton Close\T_Series\Scheme 2\T20\T202

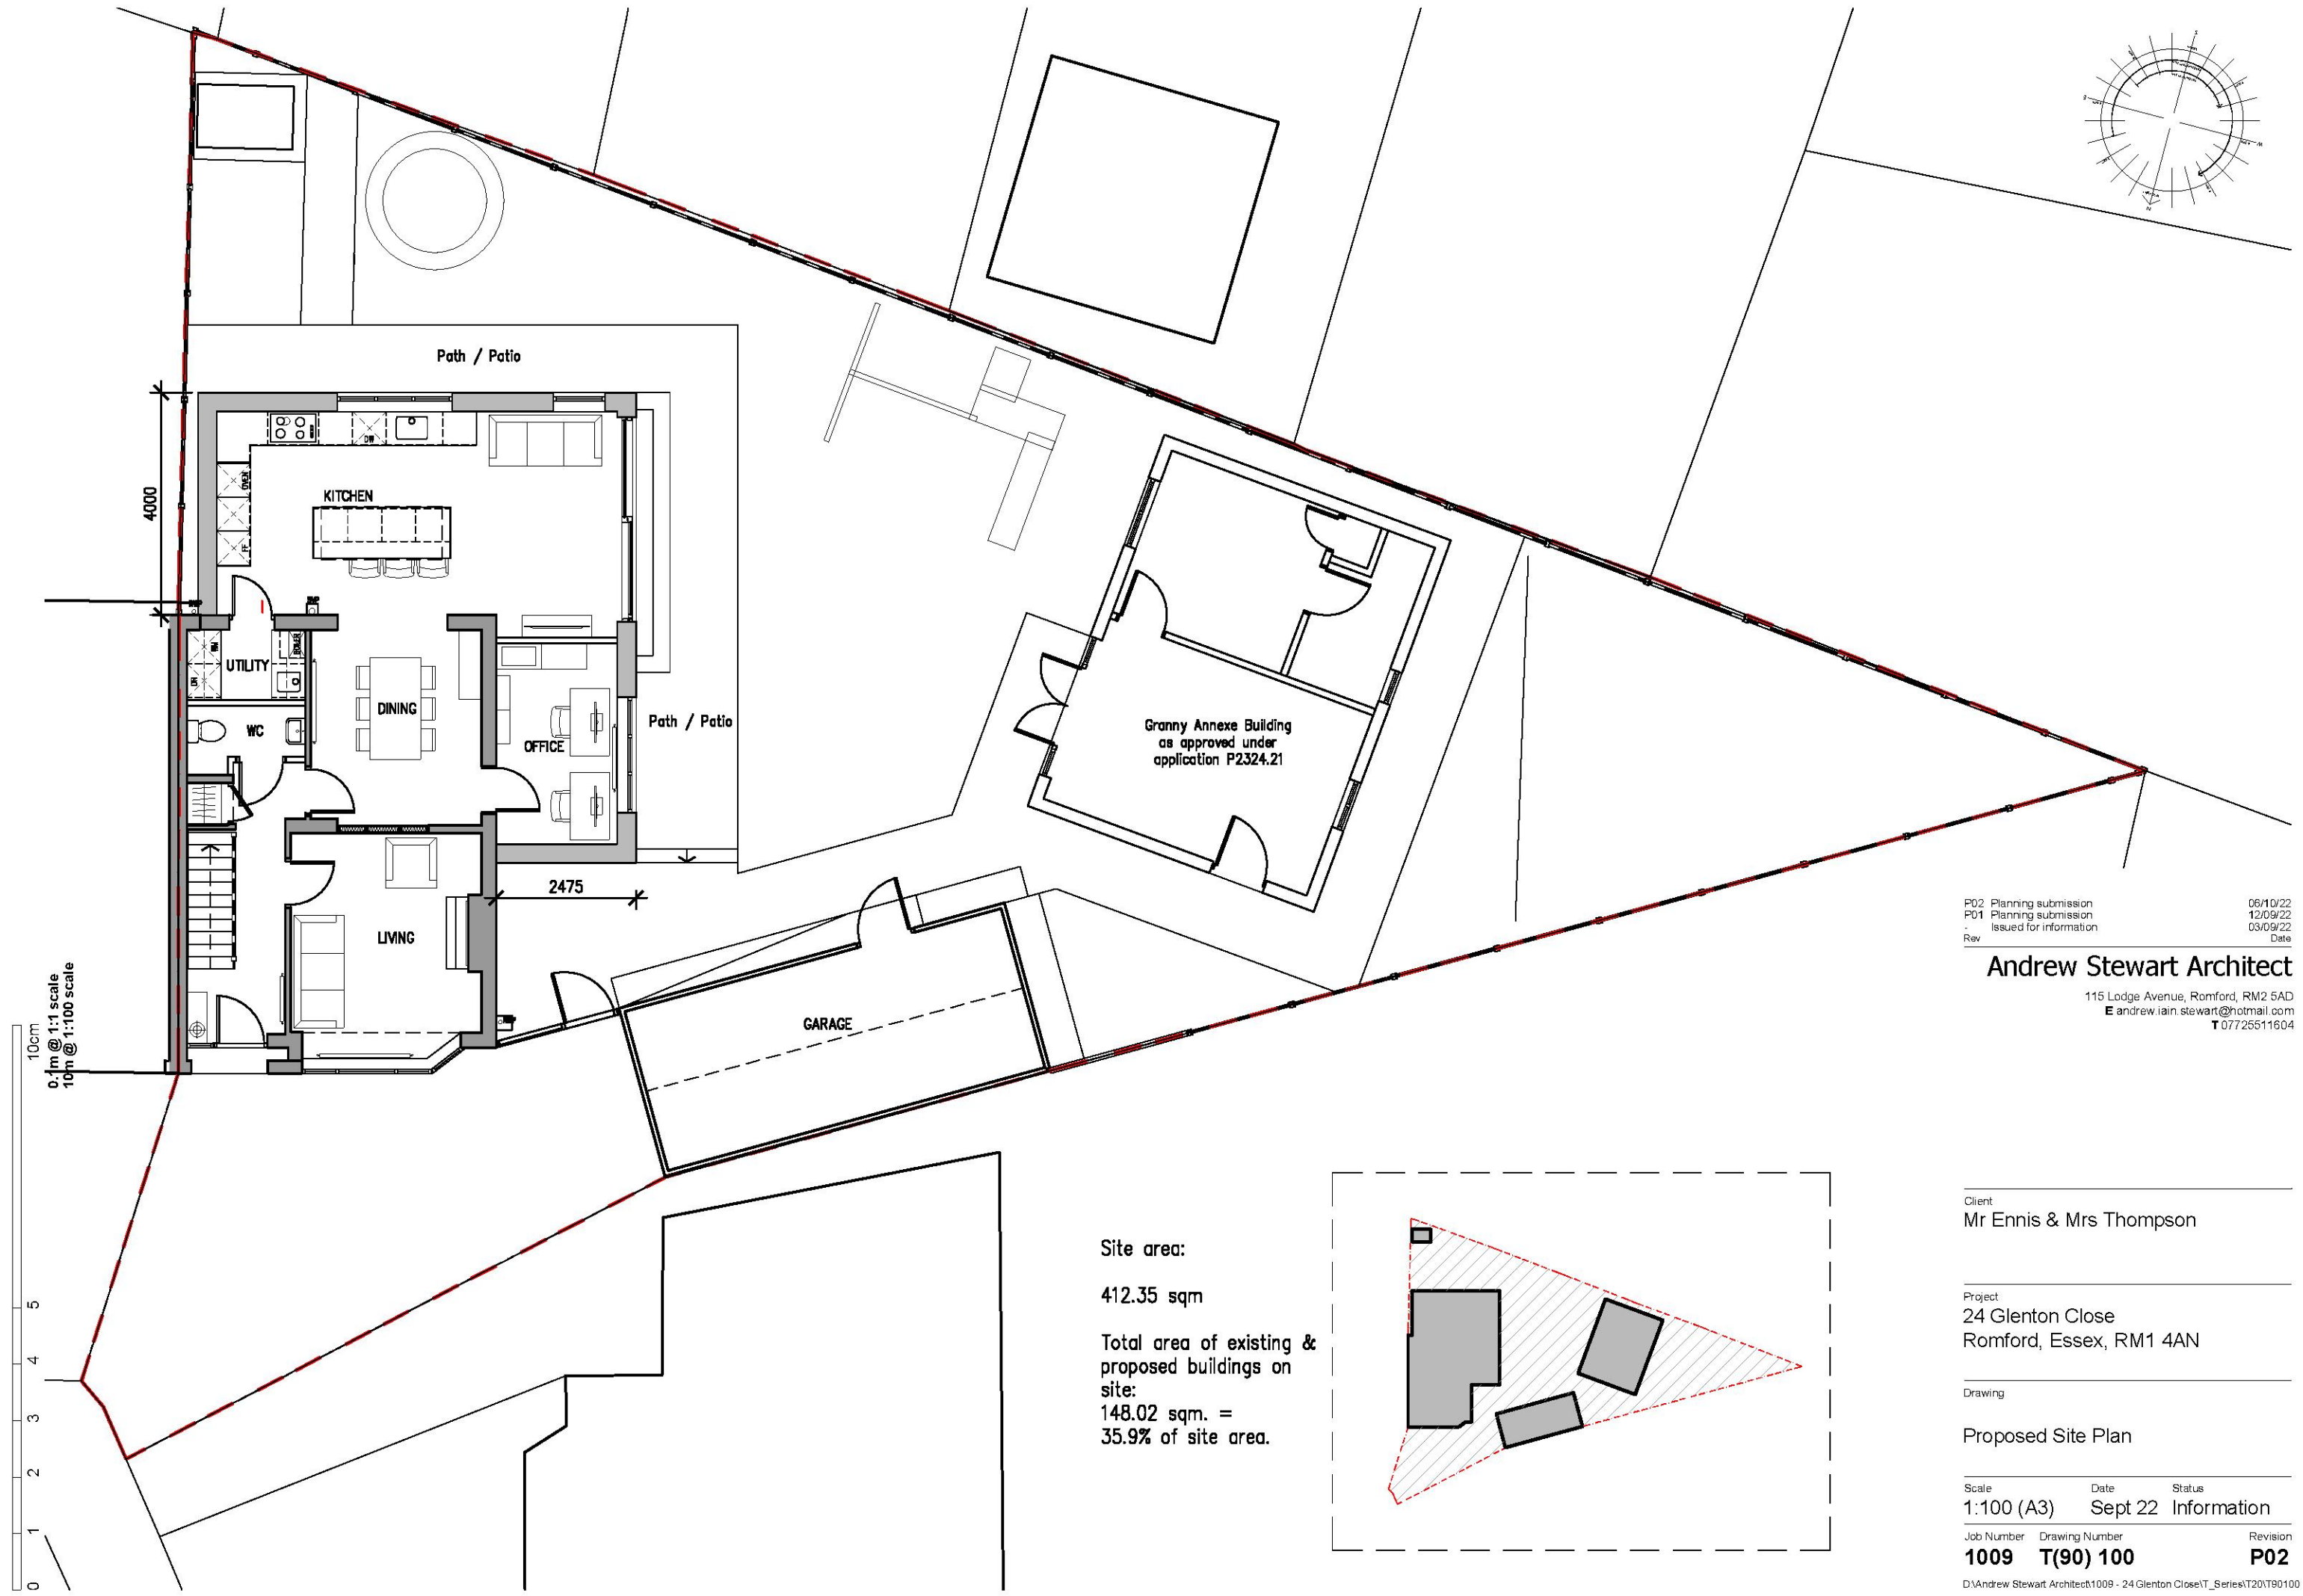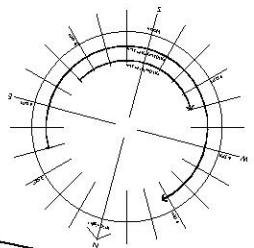


P02	Planning submission	06/10/22
P01	Planning submission	12/09/22
Rev	Issued for information	03/09/22
		Date

Andrew Stewart Architect
115 Lodge Avenue, Romford, RM2 5AD
E andrew.iain.stewart@hotmail.com
T 07725511604

Site area:
412.35 sqm

Total area of existing & proposed buildings on site:
148.02 sqm. =
35.9% of site area.

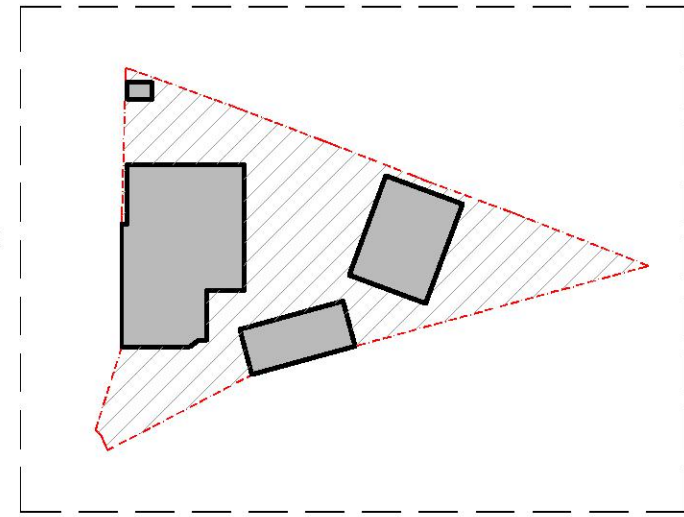


Client
Mr Ennis & Mrs Thompson

Project
24 Glenton Close
Romford, Essex, RM1 4AN


Drawing

Proposed Site Plan


Scale	Date	Status
1:100 (A3)	Sept 22	Information
Job Number	Drawing Number	Revision
1009	T(90) 100	P02

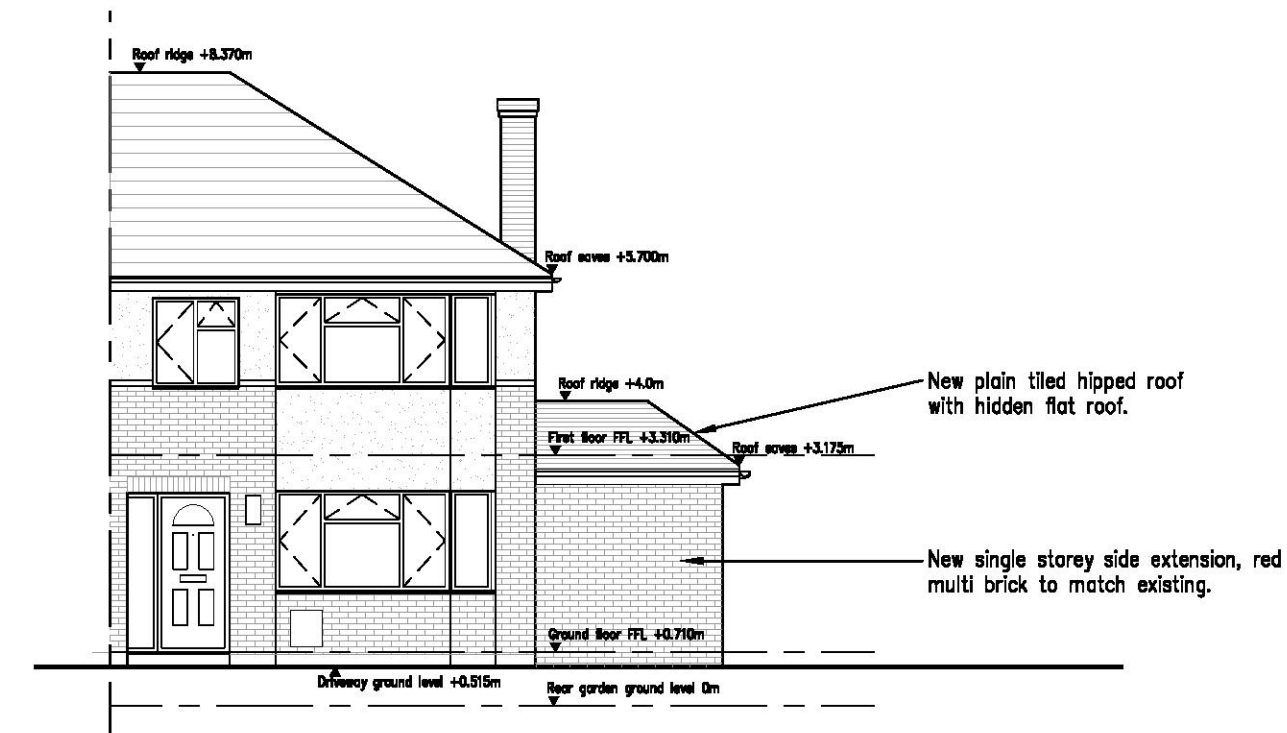

1 Proposed front elevation
SCALE: 1:100 (A3)

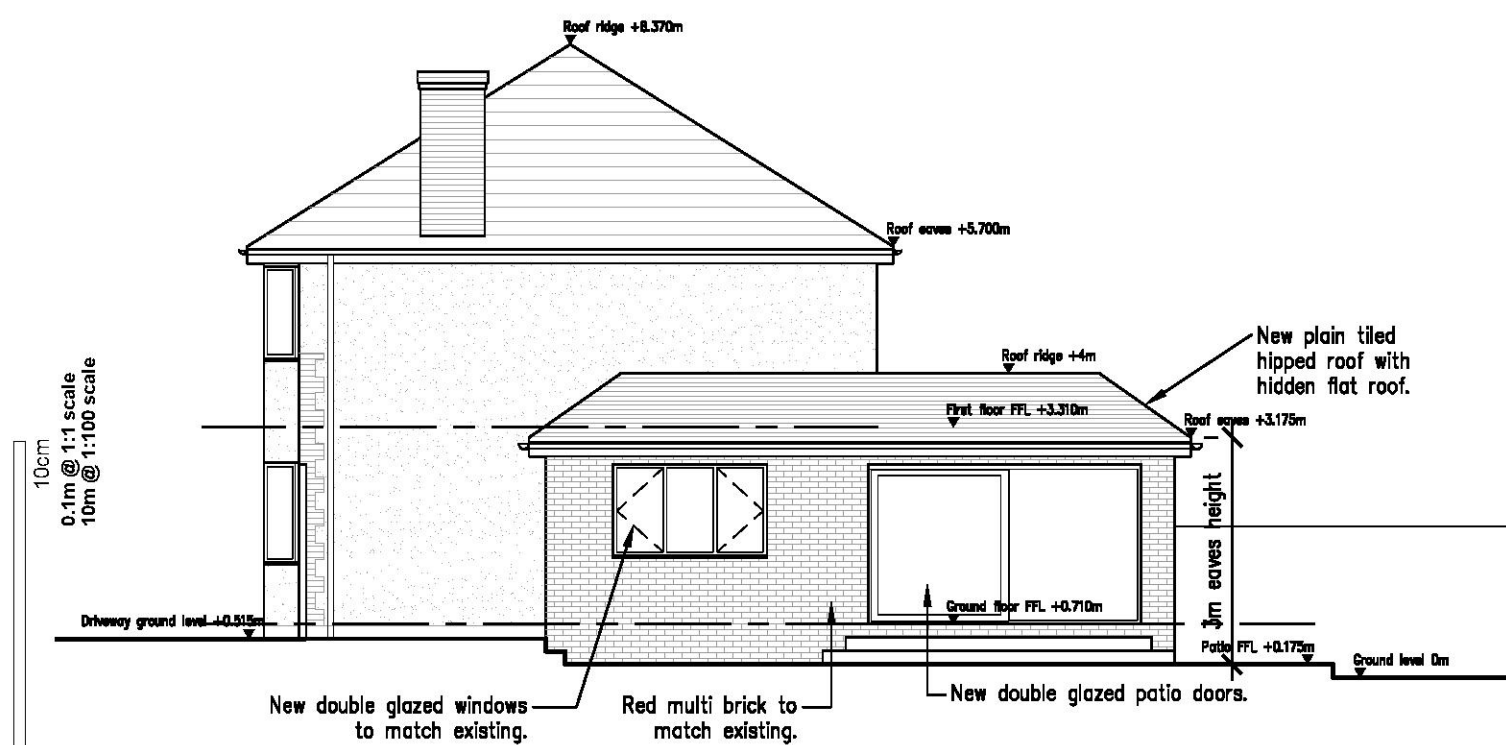

2 Proposed gable elevation
SCALE: 1:100 (A3)

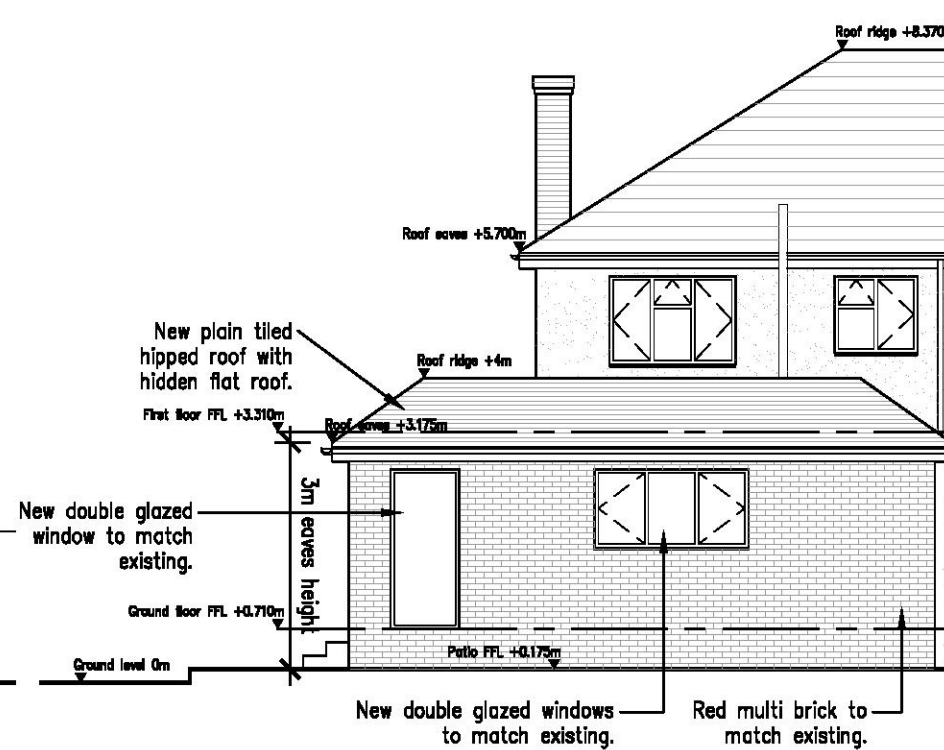

3 Proposed rear elevation
SCALE: 1:100 (A3)

P03 Planning submission 07/10/22
P02 Planning submission 30/09/22
P01 Planning submission 12/09/22
A Issued for information 10/09/22
Rev Issued for information 03/09/22
Date

Andrew Stewart Architect

115 Lodge Avenue, Romford, RM2 5AD
E andrew.ian.stewart@hotmail.com
T 07725511604


Client
Mr Ennis & Mrs Thompson

Project
24 Glenton Close
Romford, Essex, RM1 4AN


Drawing
House Extension
Proposed Elevations

Scale	Date	Status
1:100 (A3)	Sept 22	Information
Job Number	Drawing Number	Revision
1009	T(20) 200	P03


D:\Andrew Stewart Architect\1009 - 24 Glenton Close\T_Series\Scheme 2\T20\T202

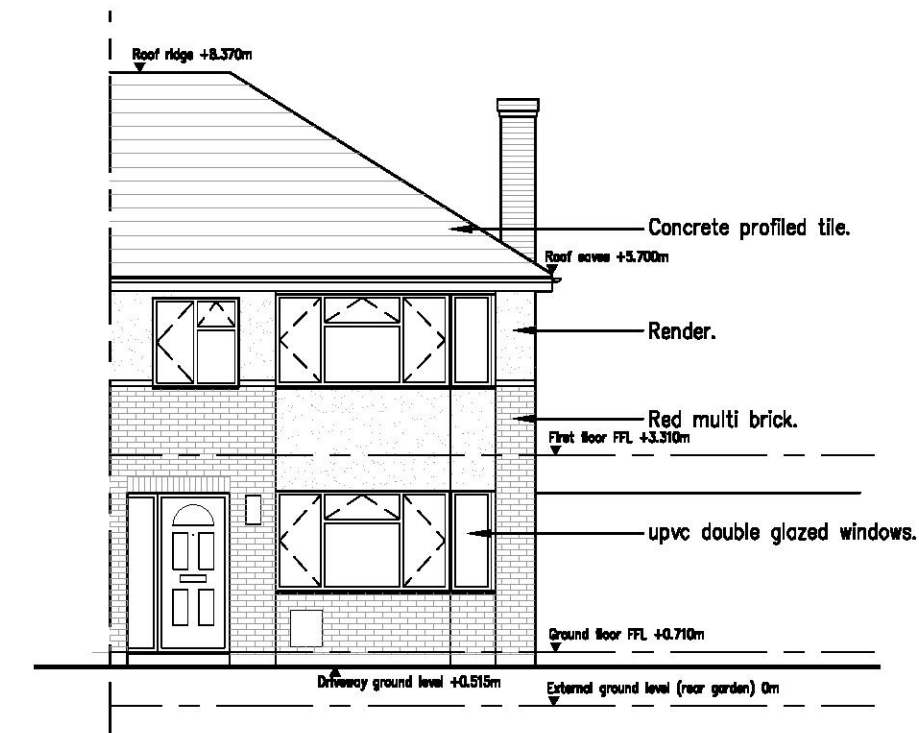

1 Existing front elevation
SCALE: 1:100 (A3)

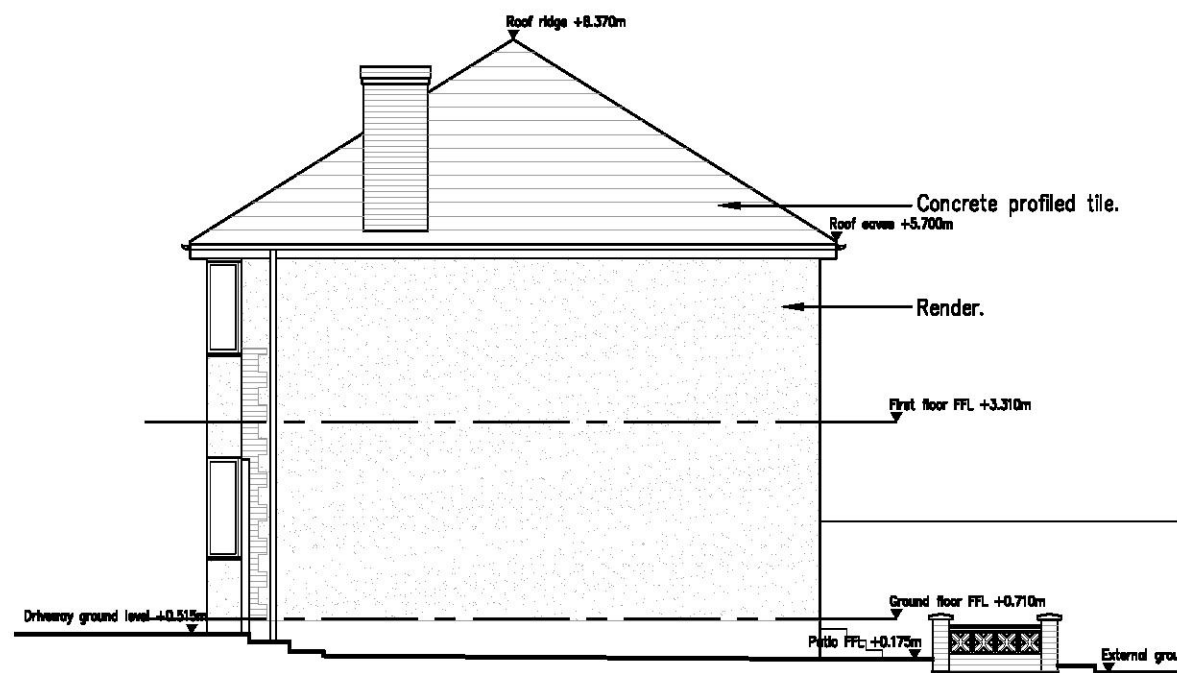

2 Existing gable elevation
SCALE: 1:100 (A3)

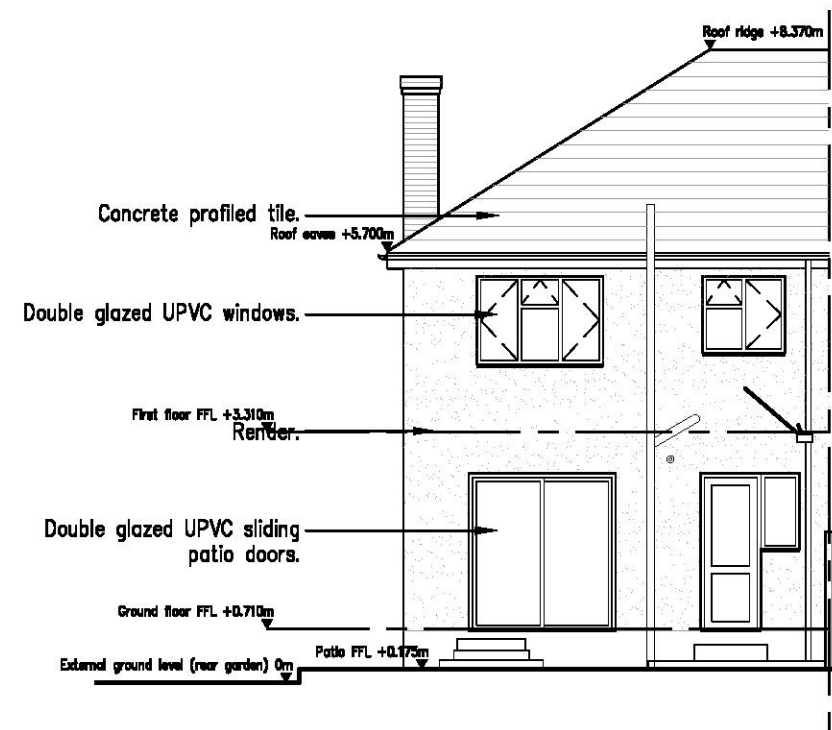

3 Existing rear elevation
SCALE: 1:100 (A3)

P05 Planning submission 07/10/22
P04 Planning submission 30/09/22
P03 Planning submission 12/09/22
P02 Planning submission 28/07/21
P01 Planning submission 22/07/21
Rev Date

Andrew Stewart Architect

115 Lodge Avenue, Romford, RM2 5AD
E andrew.ian.stewart@hotmail.com
T 07725511604

Client
Mr Ennis & Mrs Thompson

Project
24 Glenton Close
Romford, Essex, RM1 4AN

Drawing
Existing elevations

Scale	Date	Status
1:100 (A3)	July 21	Information
Job Number	Drawing Number	Revision
1009	B(20) 200	P05

D:\Andrew Stewart Architect\1009 - 24 Glenton Close\B_Series\B20\B20200