




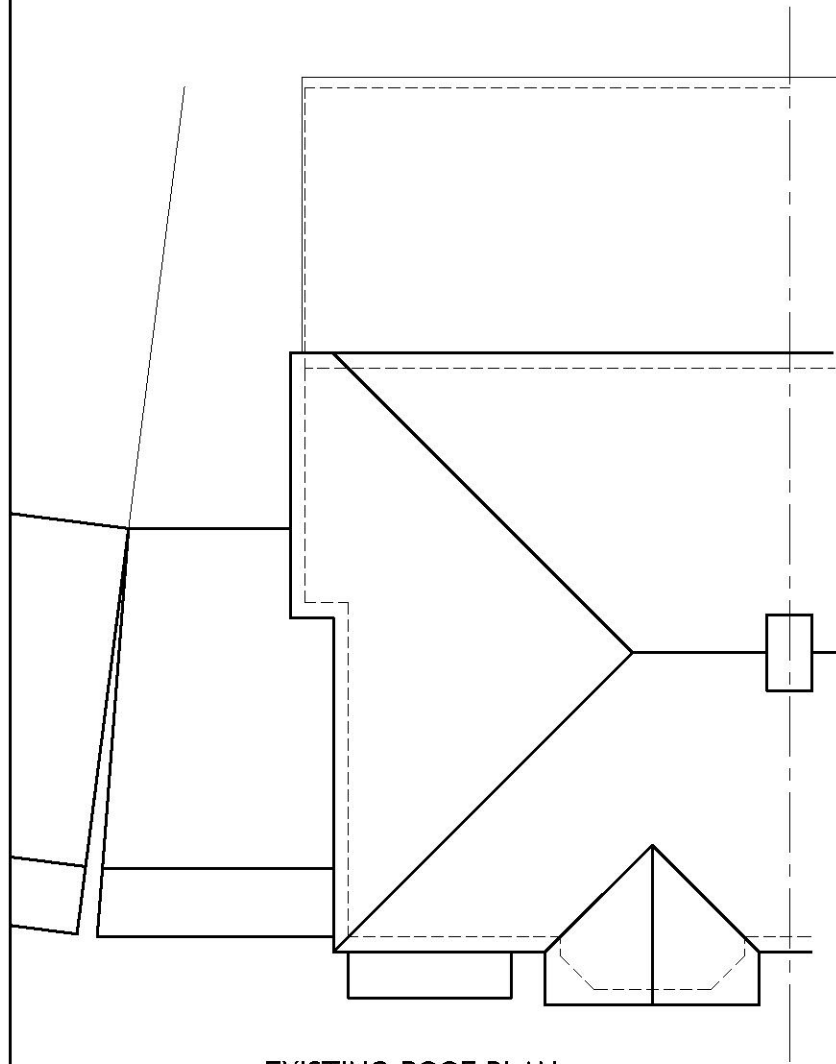

EXISTING ROOF PLAN

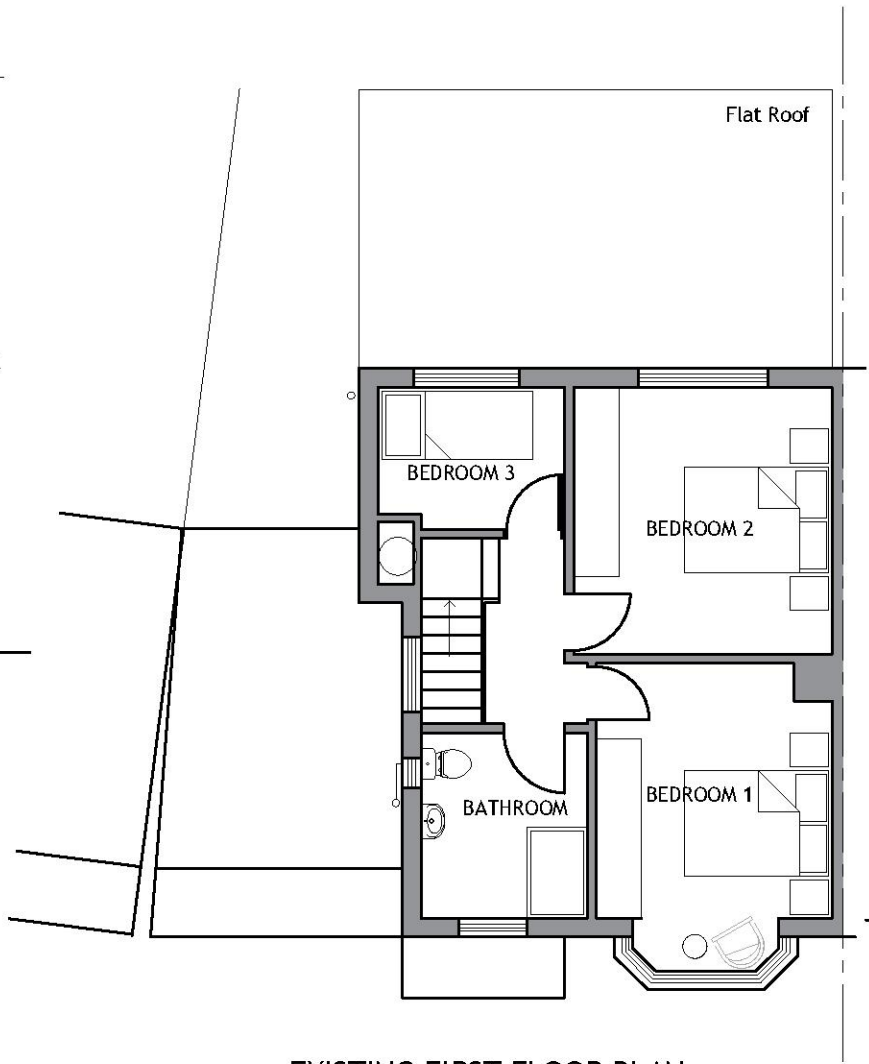

EXISTING FIRST FLOOR PLAN

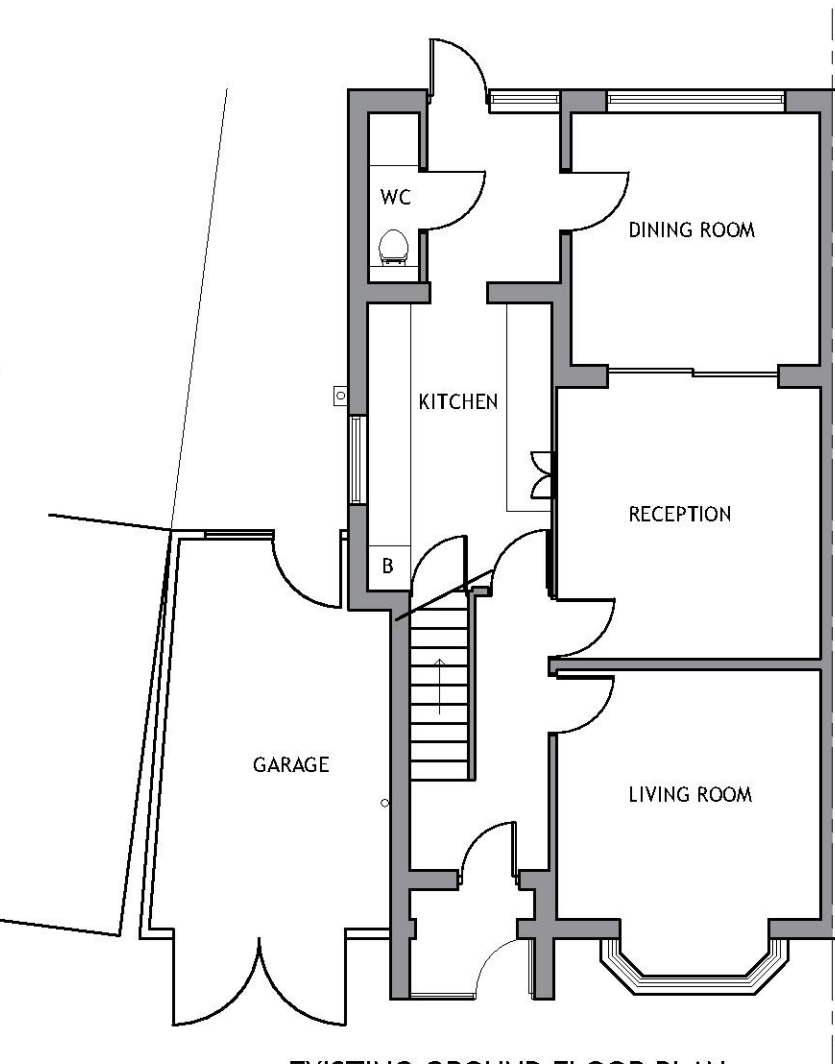

EXISTING GROUND FLOOR PLAN



NOTES

This drawing and all the information shown shall not be copied in whole, or in part, or used for any other purpose without written permission of the company.

All figured dimensions are to take precedence over scaled dimensions. All dimensions are to be checked on site. Any discrepancies must be reported to the Designer for verification prior to commencement of the affected works.

If this Auto CAD drawing is being read by any system other than Auto CAD it should be checked against an original hard copy

Rev	Date	Description	Drn

PLANNING

Client
Mr & Mrs Lee


Project
133 Severn Drive
Upminster
Essex
RM14 1PP

Drawing Title
Existing Floor Plans

Scale 1:100	Sheet Size A3
----------------	------------------

Date March 2022	Drawn by WW
--------------------	----------------

Drawing No. 2022/100/PL002	Rev
-------------------------------	-----

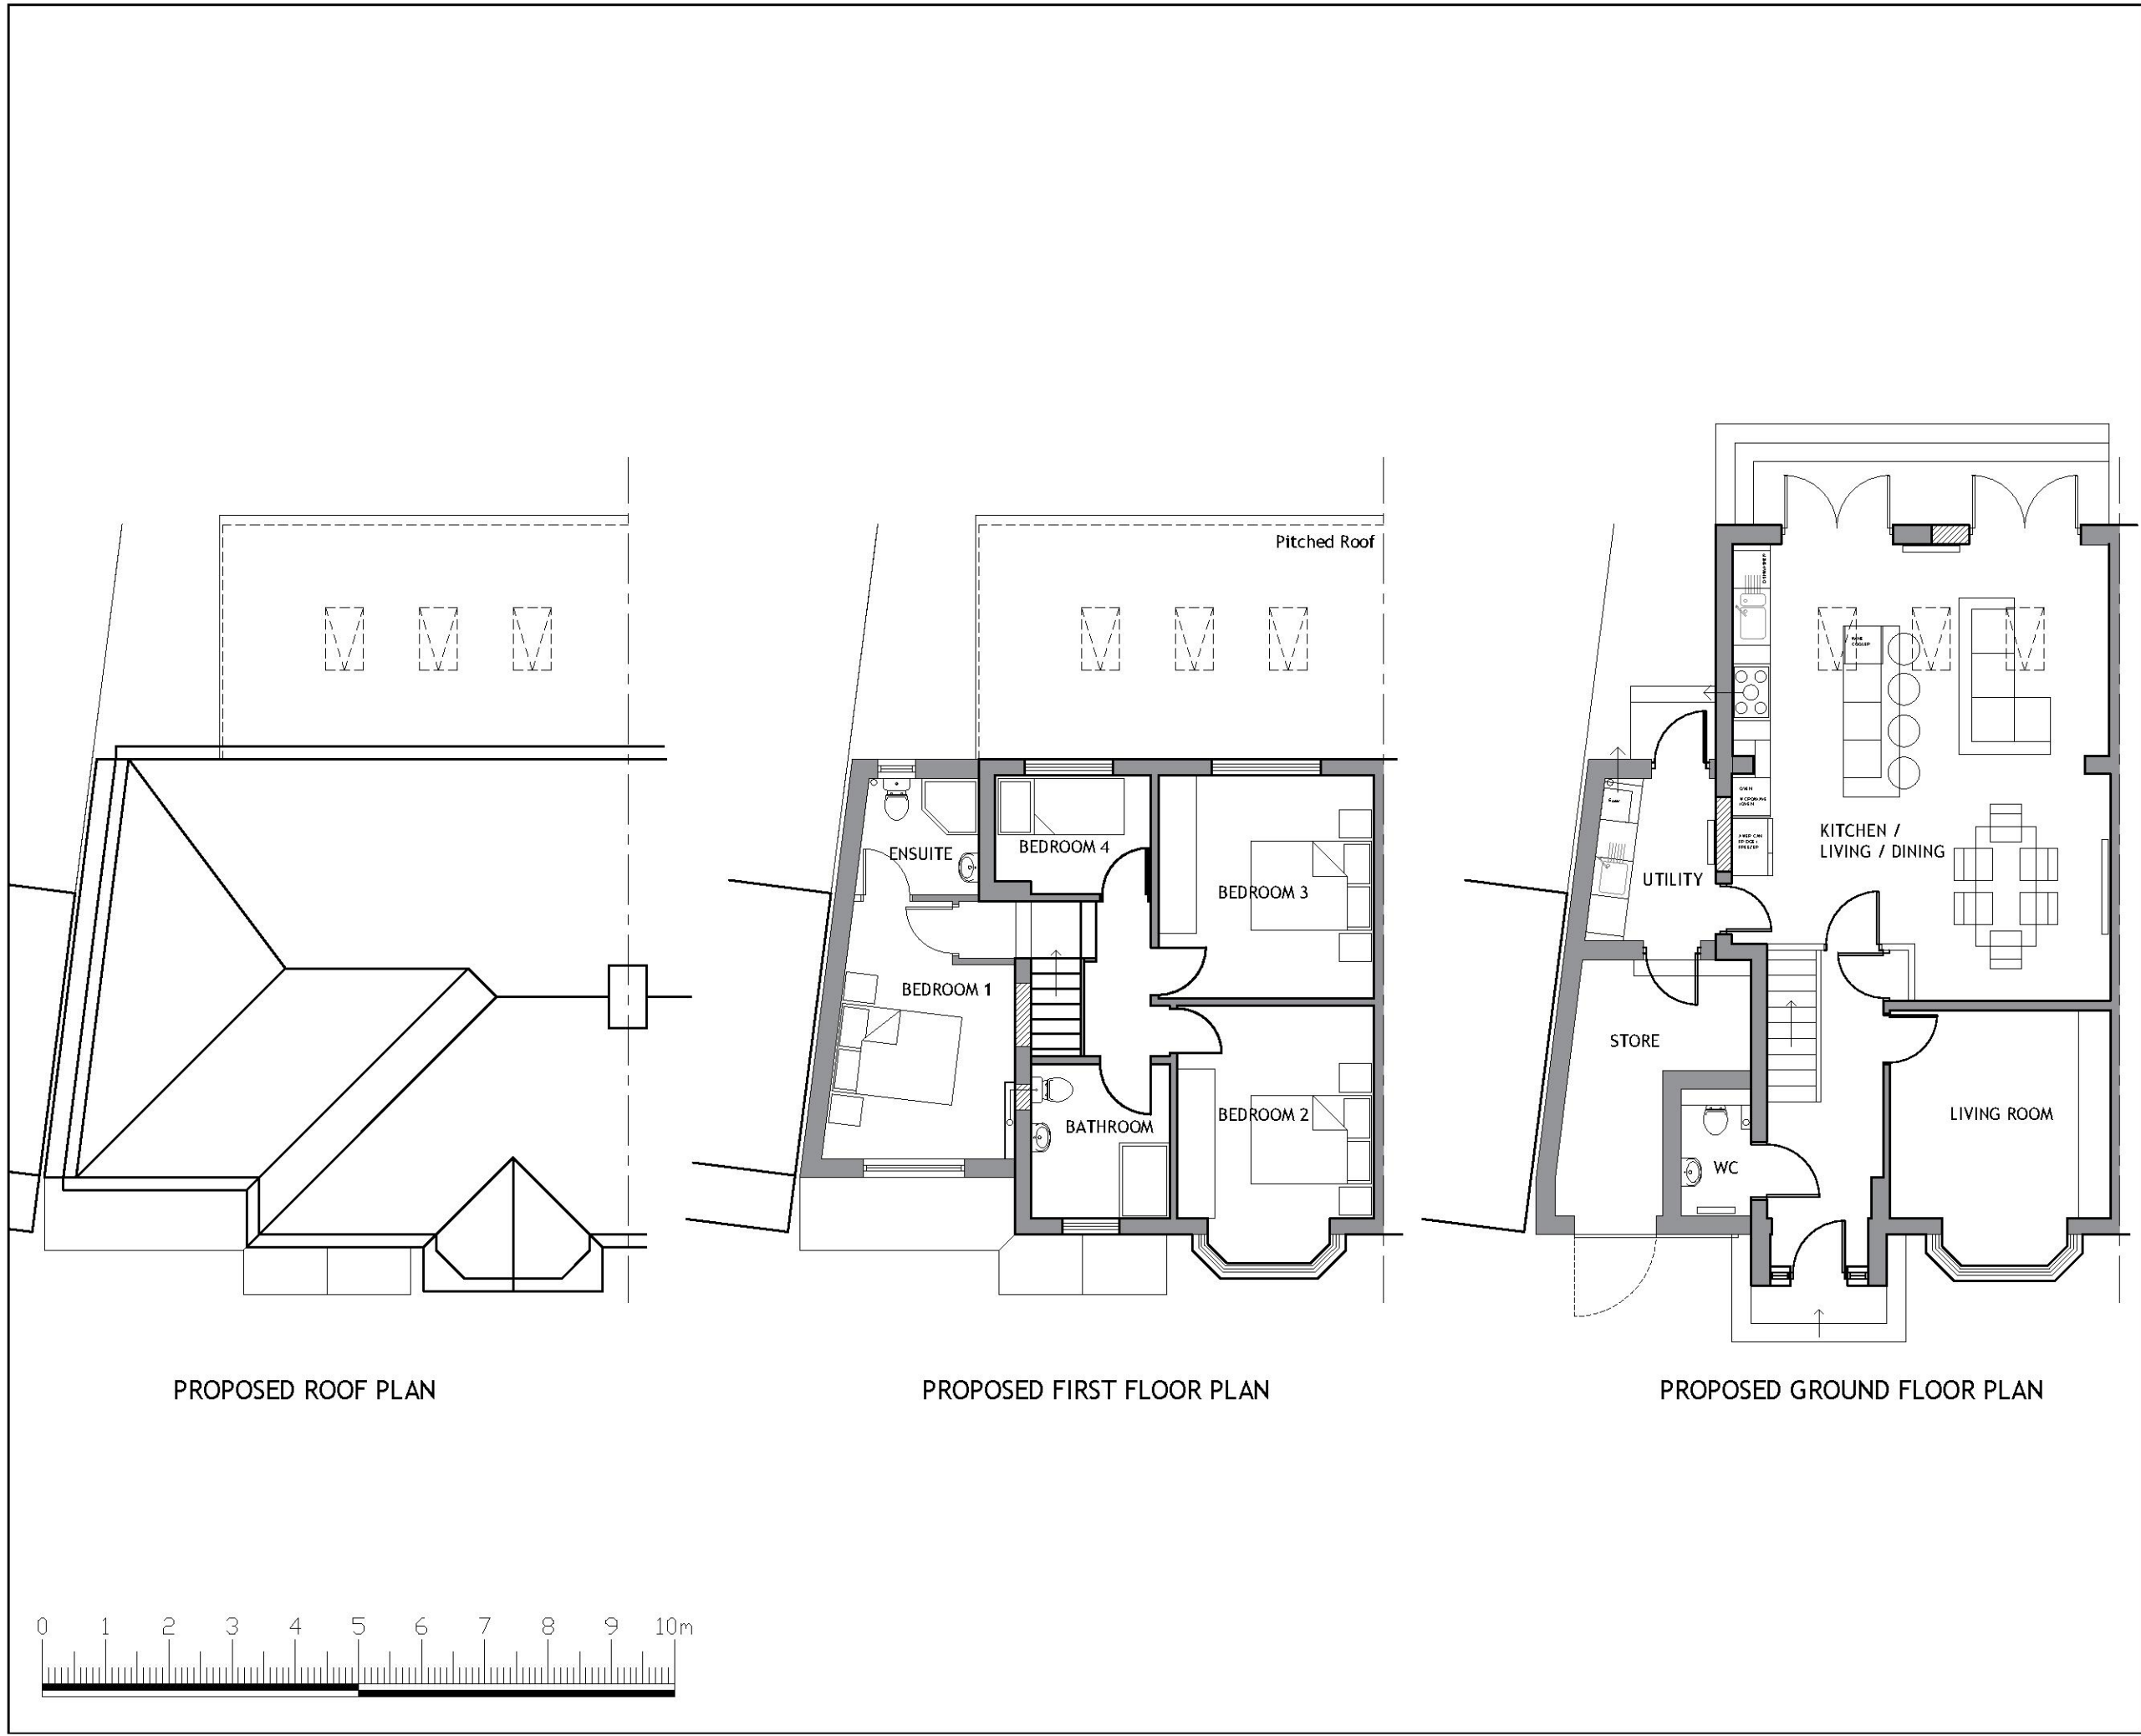

NOTES

This drawing and all the information shown shall not be copied in whole, or in part, or used for any other purpose without written permission of the company.

All figured dimensions are to take precedence over scaled dimensions. All dimensions are to be checked on site. Any discrepancies must be reported to the Designer for verification prior to commencement of the affected works.

If this Auto CAD drawing is being read by any system other than Auto CAD it should be checked against an original hard copy

Rev	Date	Description	Drn

PLANNING

Client
Mr & Mrs Lee

Project
133 Severn Drive
Upminster
Essex
RM14 1PP

Drawing Title
Proposed Floor Plans

Scale 1:100	Sheet Size A3
Date March 2022	Drawn by WW
Drawing No. 2022/100/PL004	Rev