




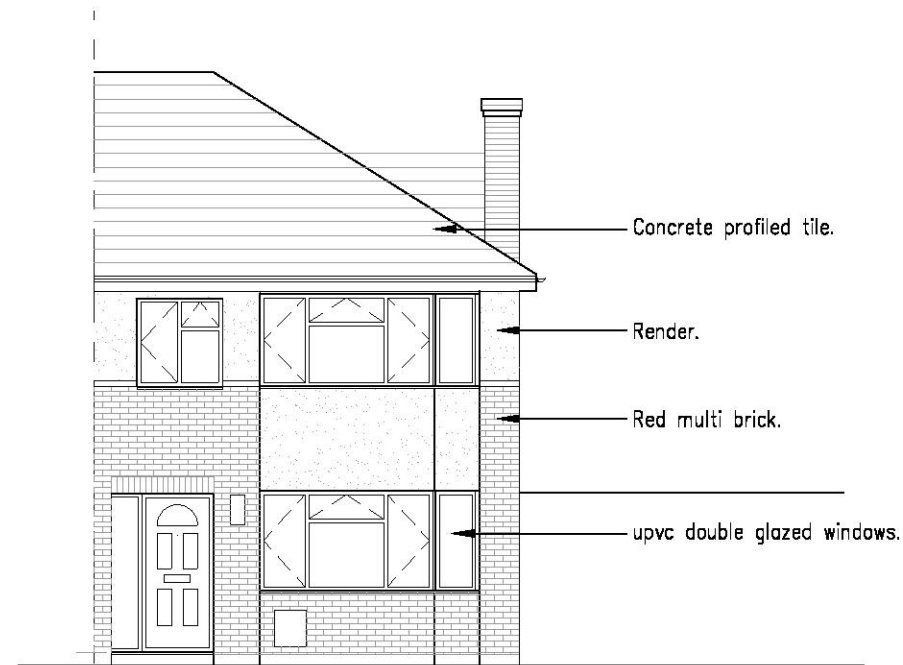

1 Existing front elevation  
SCALE: 1:100 (A3)

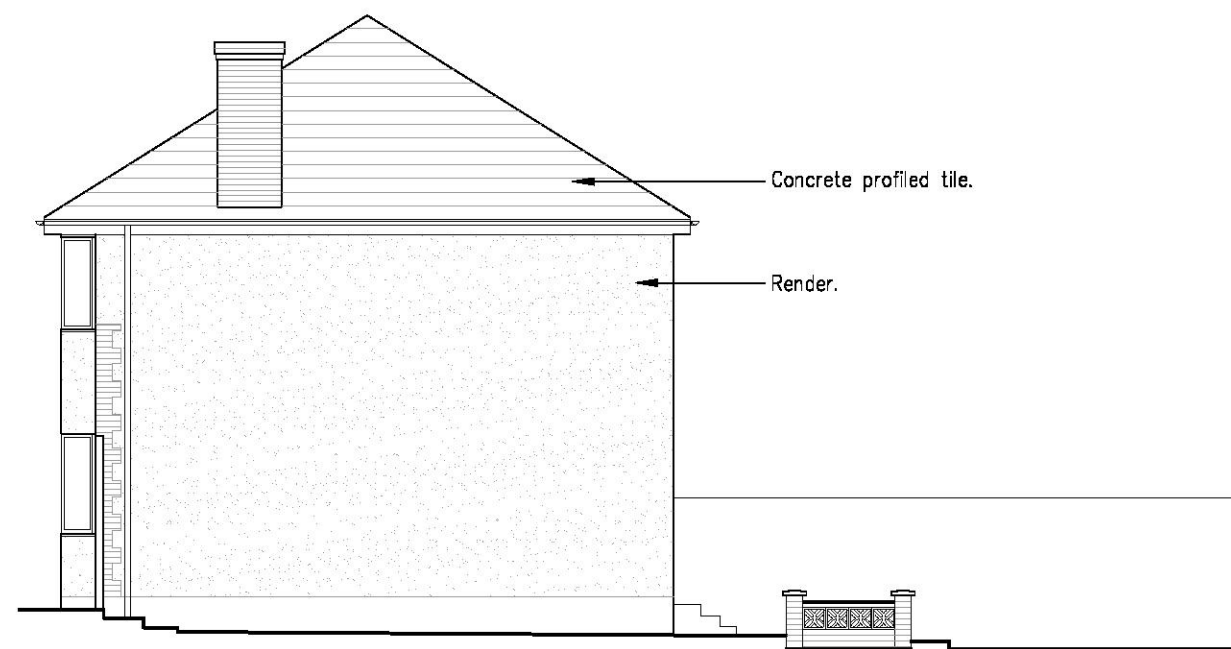

2 Existing gable elevation  
SCALE: 1:100 (A3)

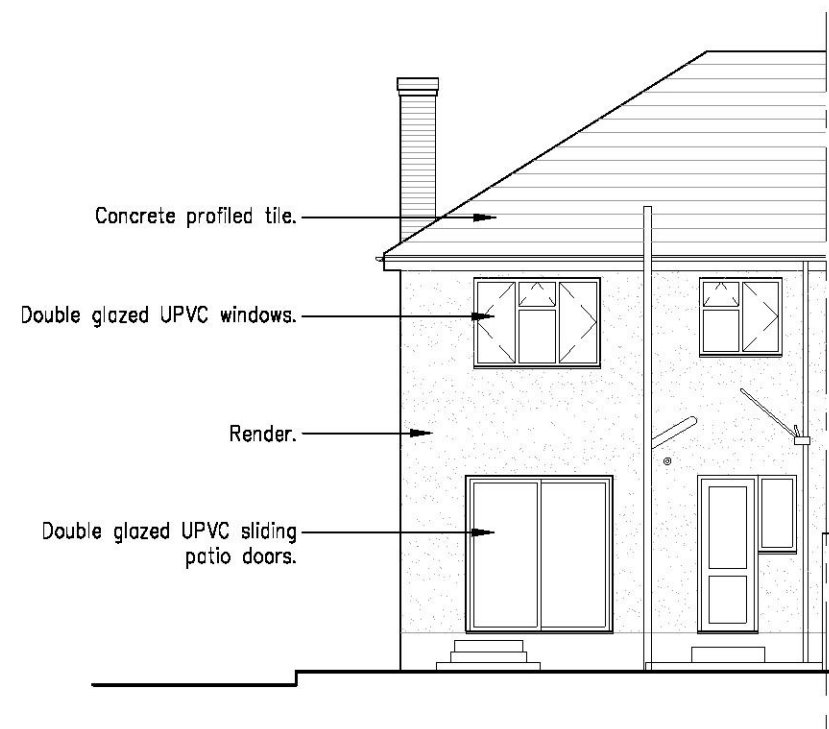

3 Existing rear elevation  
SCALE: 1:100 (A3)

P03 Planning submission 12/09/22  
P02 Planning submission 28/07/21  
P01 Planning submission 22/07/21  
Rev Date

**Andrew Stewart Architect**

115 Lodge Avenue, Romford, RM2 5AD  
E andrew.ian.stewart@hotmail.com  
T 07725511604


Client  
Mr Ennis & Mrs Thompson

Project  
24 Glenton Close  
Romford, Essex, RM1 4AN


Drawing  
Existing elevations

| Scale      | Date           | Status      |
|------------|----------------|-------------|
| 1:100 (A3) | July 21        | Information |
| Job Number | Drawing Number | Revision    |
| 1009       | B(20) 200      | P03         |


D:\Andrew Stewart Architect\1009 - 24 Glenton Close\B\_Series\B20\B20200

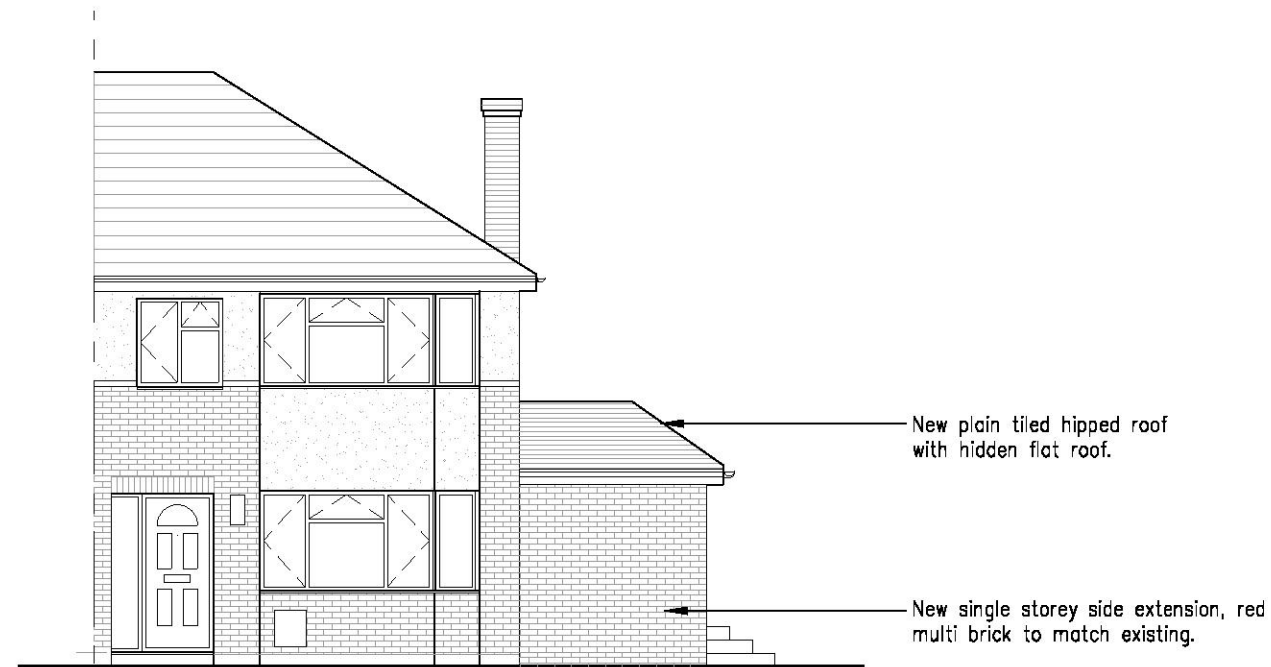

**1 Proposed front elevation**  
SCALE: 1:100 (A3)

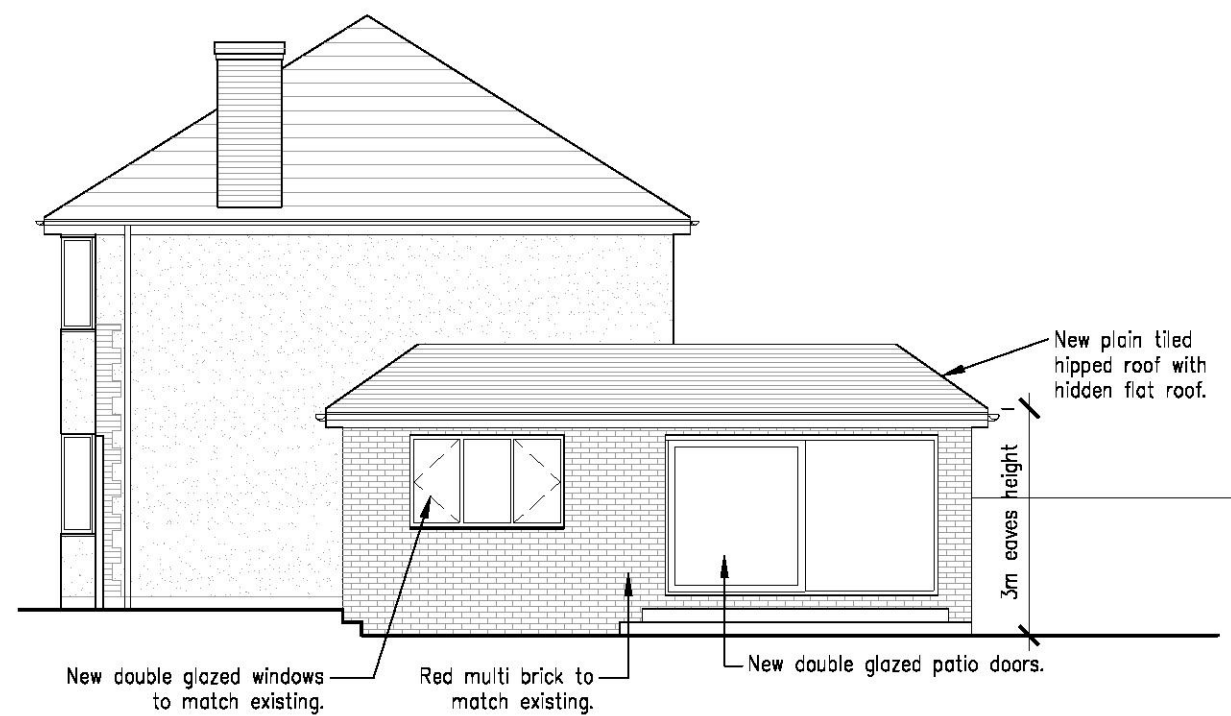

**2 Proposed gable elevation**  
SCALE: 1:100 (A3)

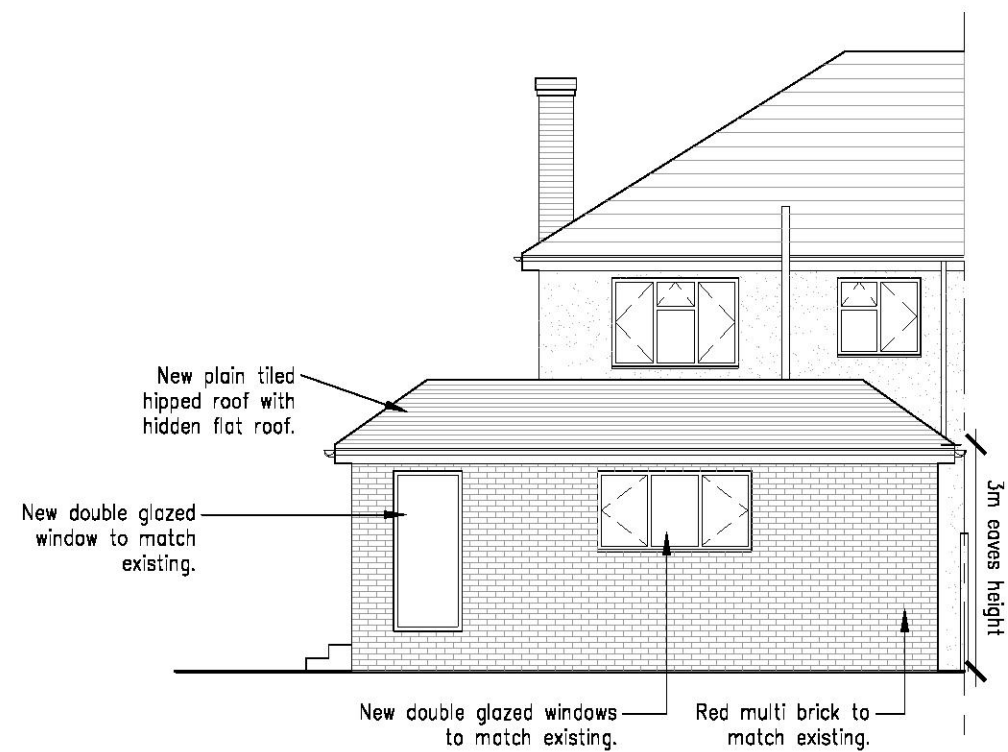

**3 Proposed rear elevation**  
SCALE: 1:100 (A3)

P01 Planning submission 12/09/22  
A Issued for information 10/09/22  
Rev Issued for information 03/09/22  
Date

**Andrew Stewart Architect**

115 Lodge Avenue, Romford, RM2 5AD  
E andrew.ian.stewart@hotmail.com  
T 07725511604

Client  
**Mr Ennis & Mrs Thompson**

Project  
**24 Glenton Close**  
**Romford, Essex, RM1 4AN**

Drawing  
**House Extension**  
**Proposed Elevations**

| Scale       | Date             | Status      |
|-------------|------------------|-------------|
| 1:100 (A3)  | Sept 22          | Information |
| Job Number  | Drawing Number   | Revision    |
| <b>1009</b> | <b>T(20) 200</b> | <b>P01</b>  |

D:\Andrew Stewart Architect\1009 - 24 Glenton Close\T\_Series\Scheme 2\T20\T202

