
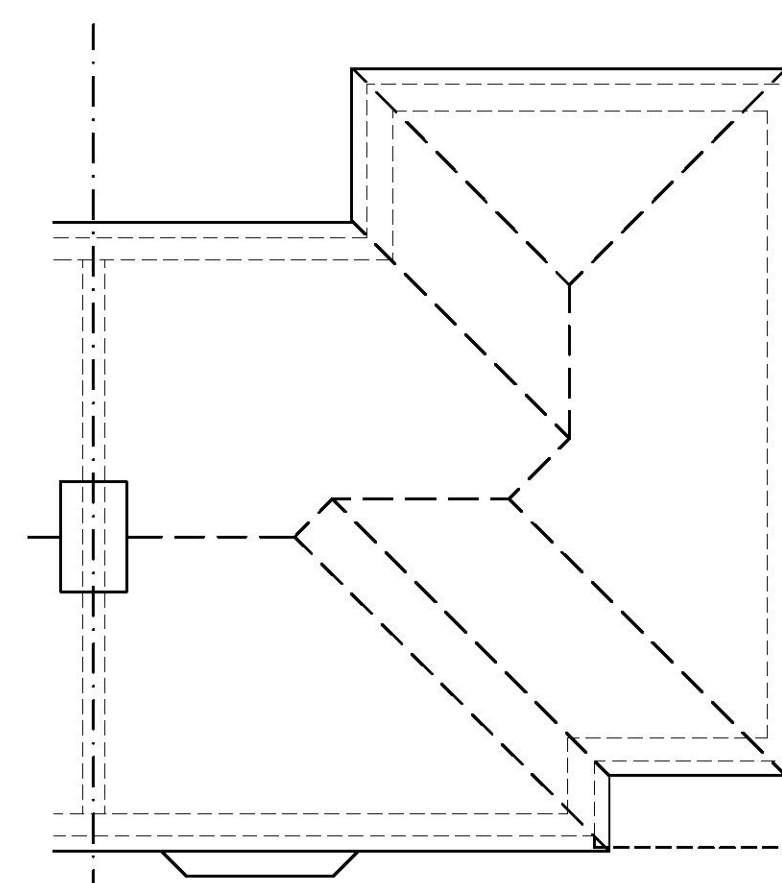
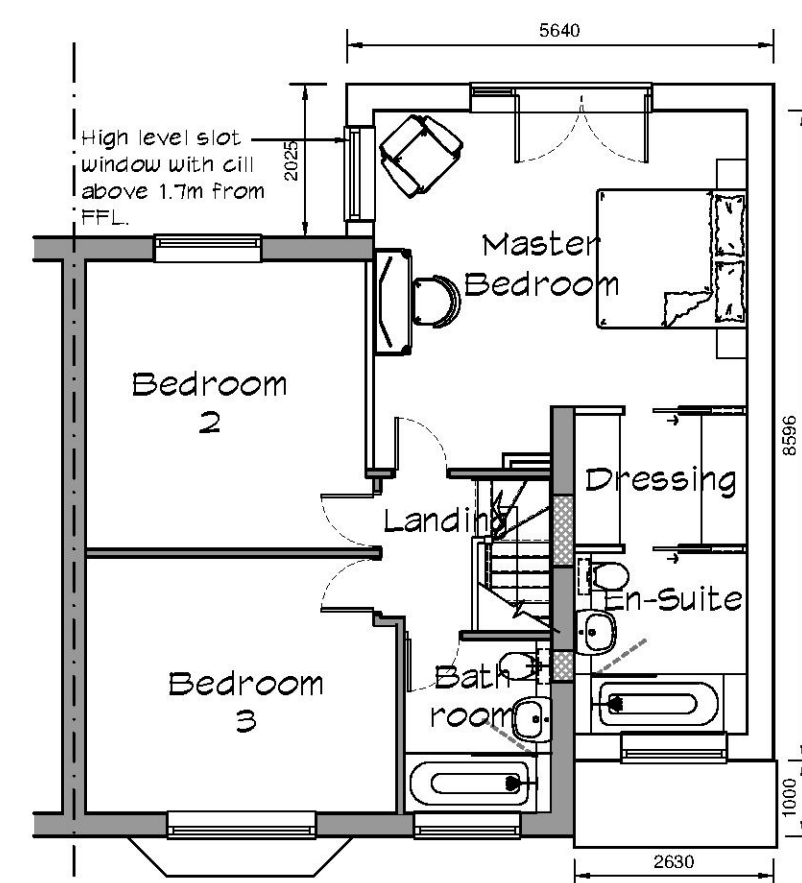
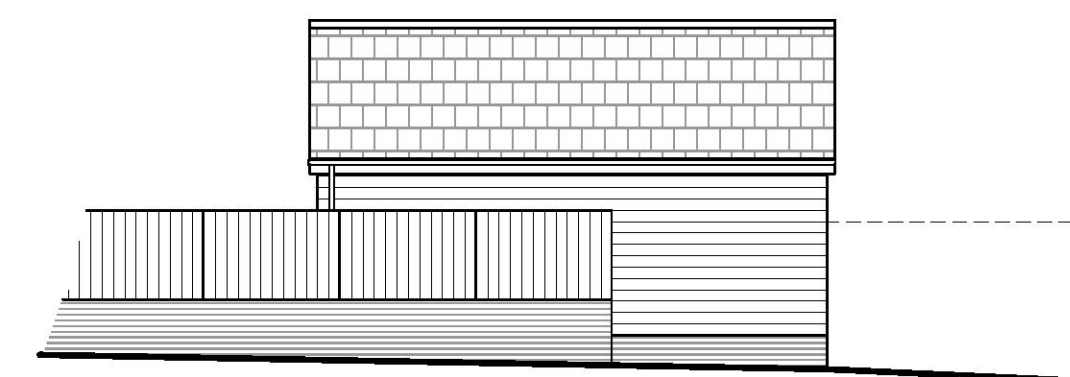
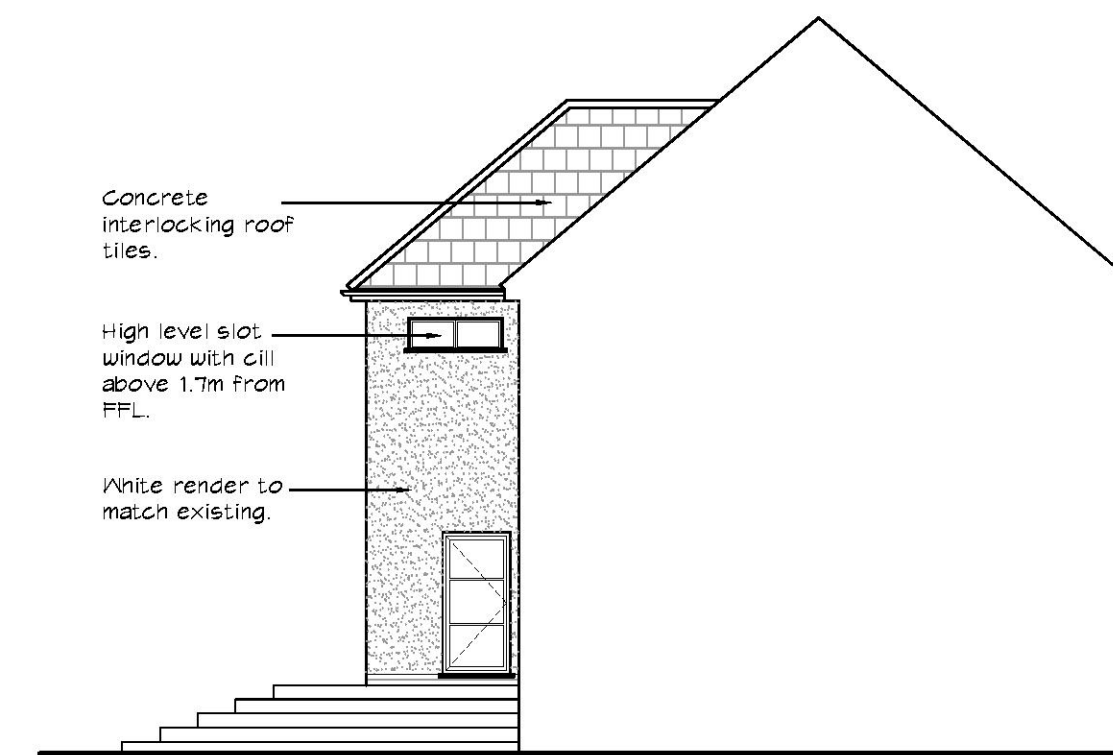
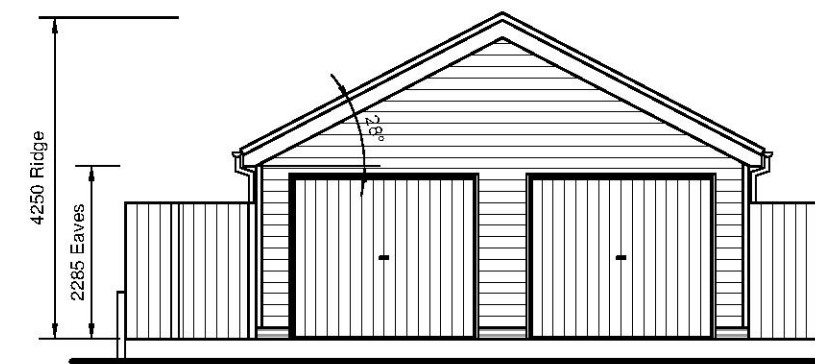
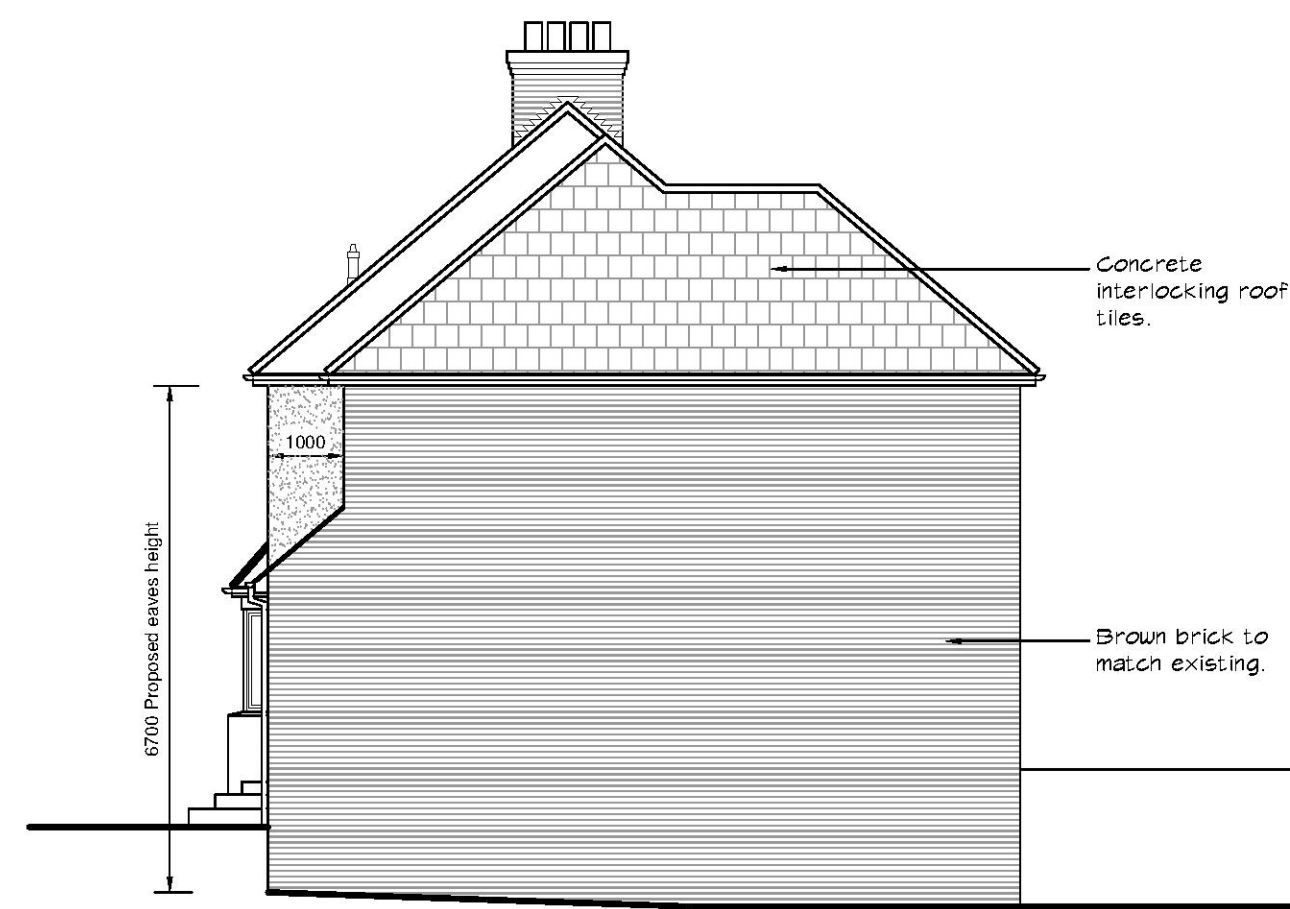


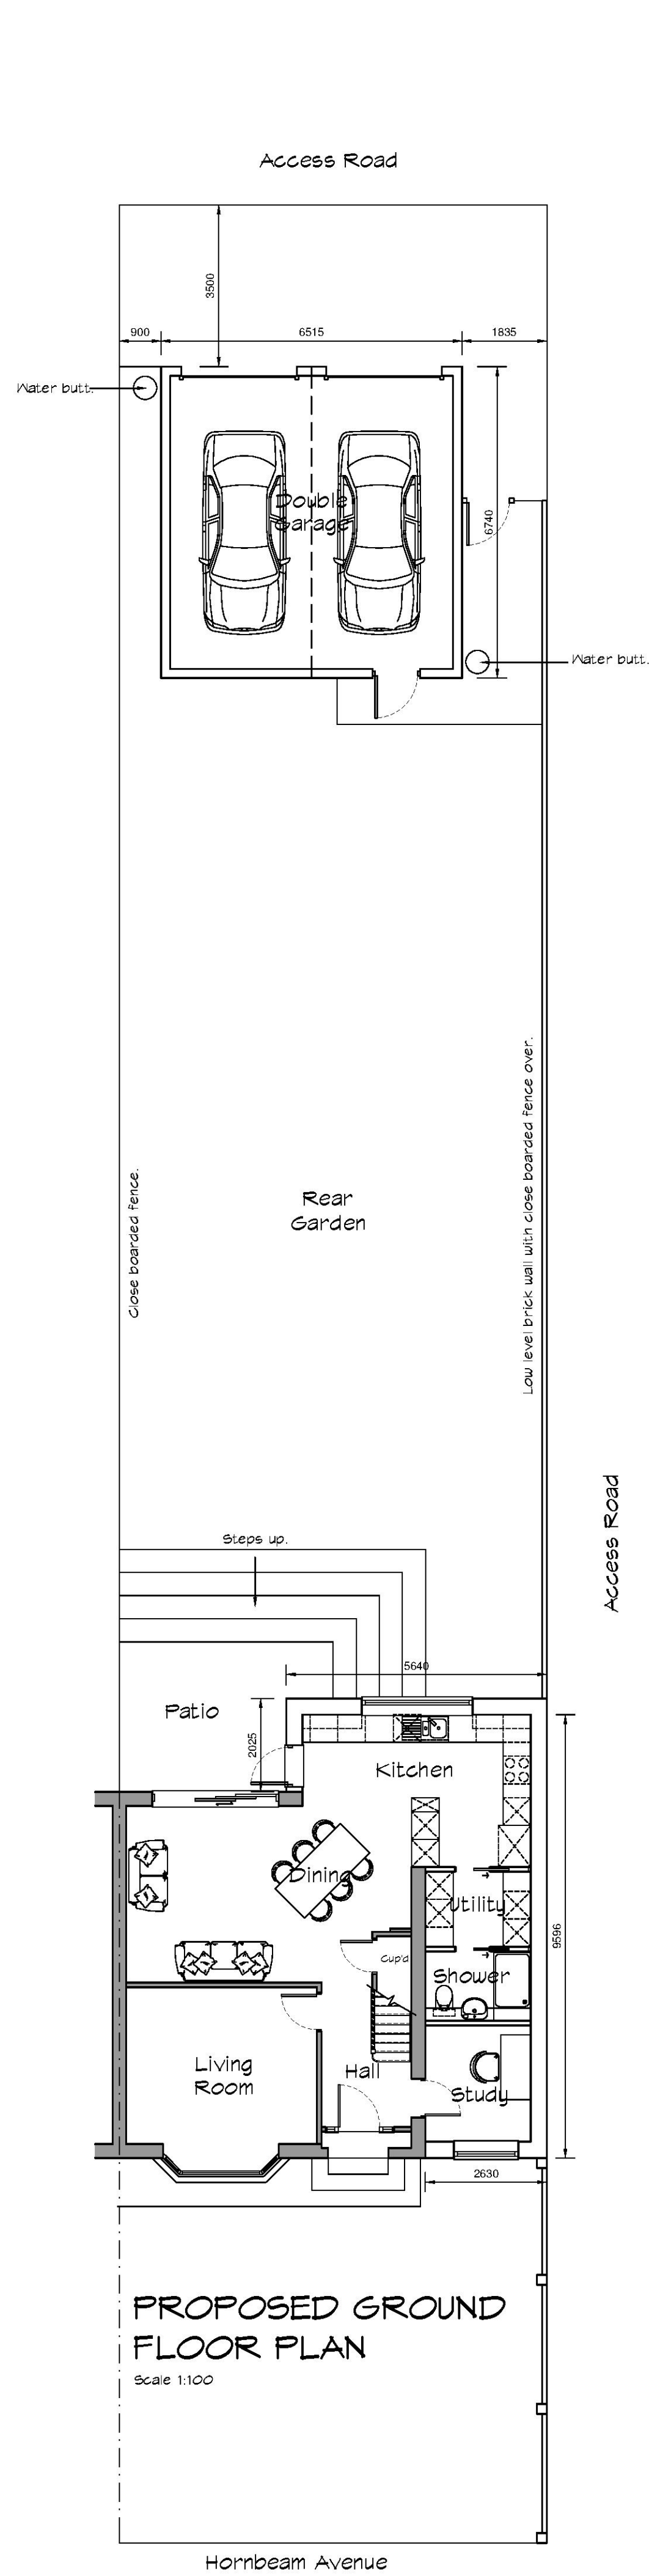

Materials House:
White render to match existing.
Brown brick to match existing.
Concrete interlocking roof tiles.
Black Crittall style windows.
Black Crittall style windows.
Black rain water goods.

Materials Garage:
Natural timber boarding.
Concrete interlocking roof tiles.

B	06/10/2022	Further comments by planning officer incorporated.
A	29/09/2022	Comments by planning officer incorporated.
Rev	Date	By Description

Adam Herbert Design Ltd
21C King Street Maldon Essex CM9 5DX
adamherbertdesign@gmail.com
07946217545

site: 23 Hornbeam Avenue
Upminster
RM14 2NH

title: Proposed Floor Plans
and Elevations

scale: 1:100 drawn by: AJJH

date: August 2022 checked:

drawing no: 2026_HA_02 revision: B