

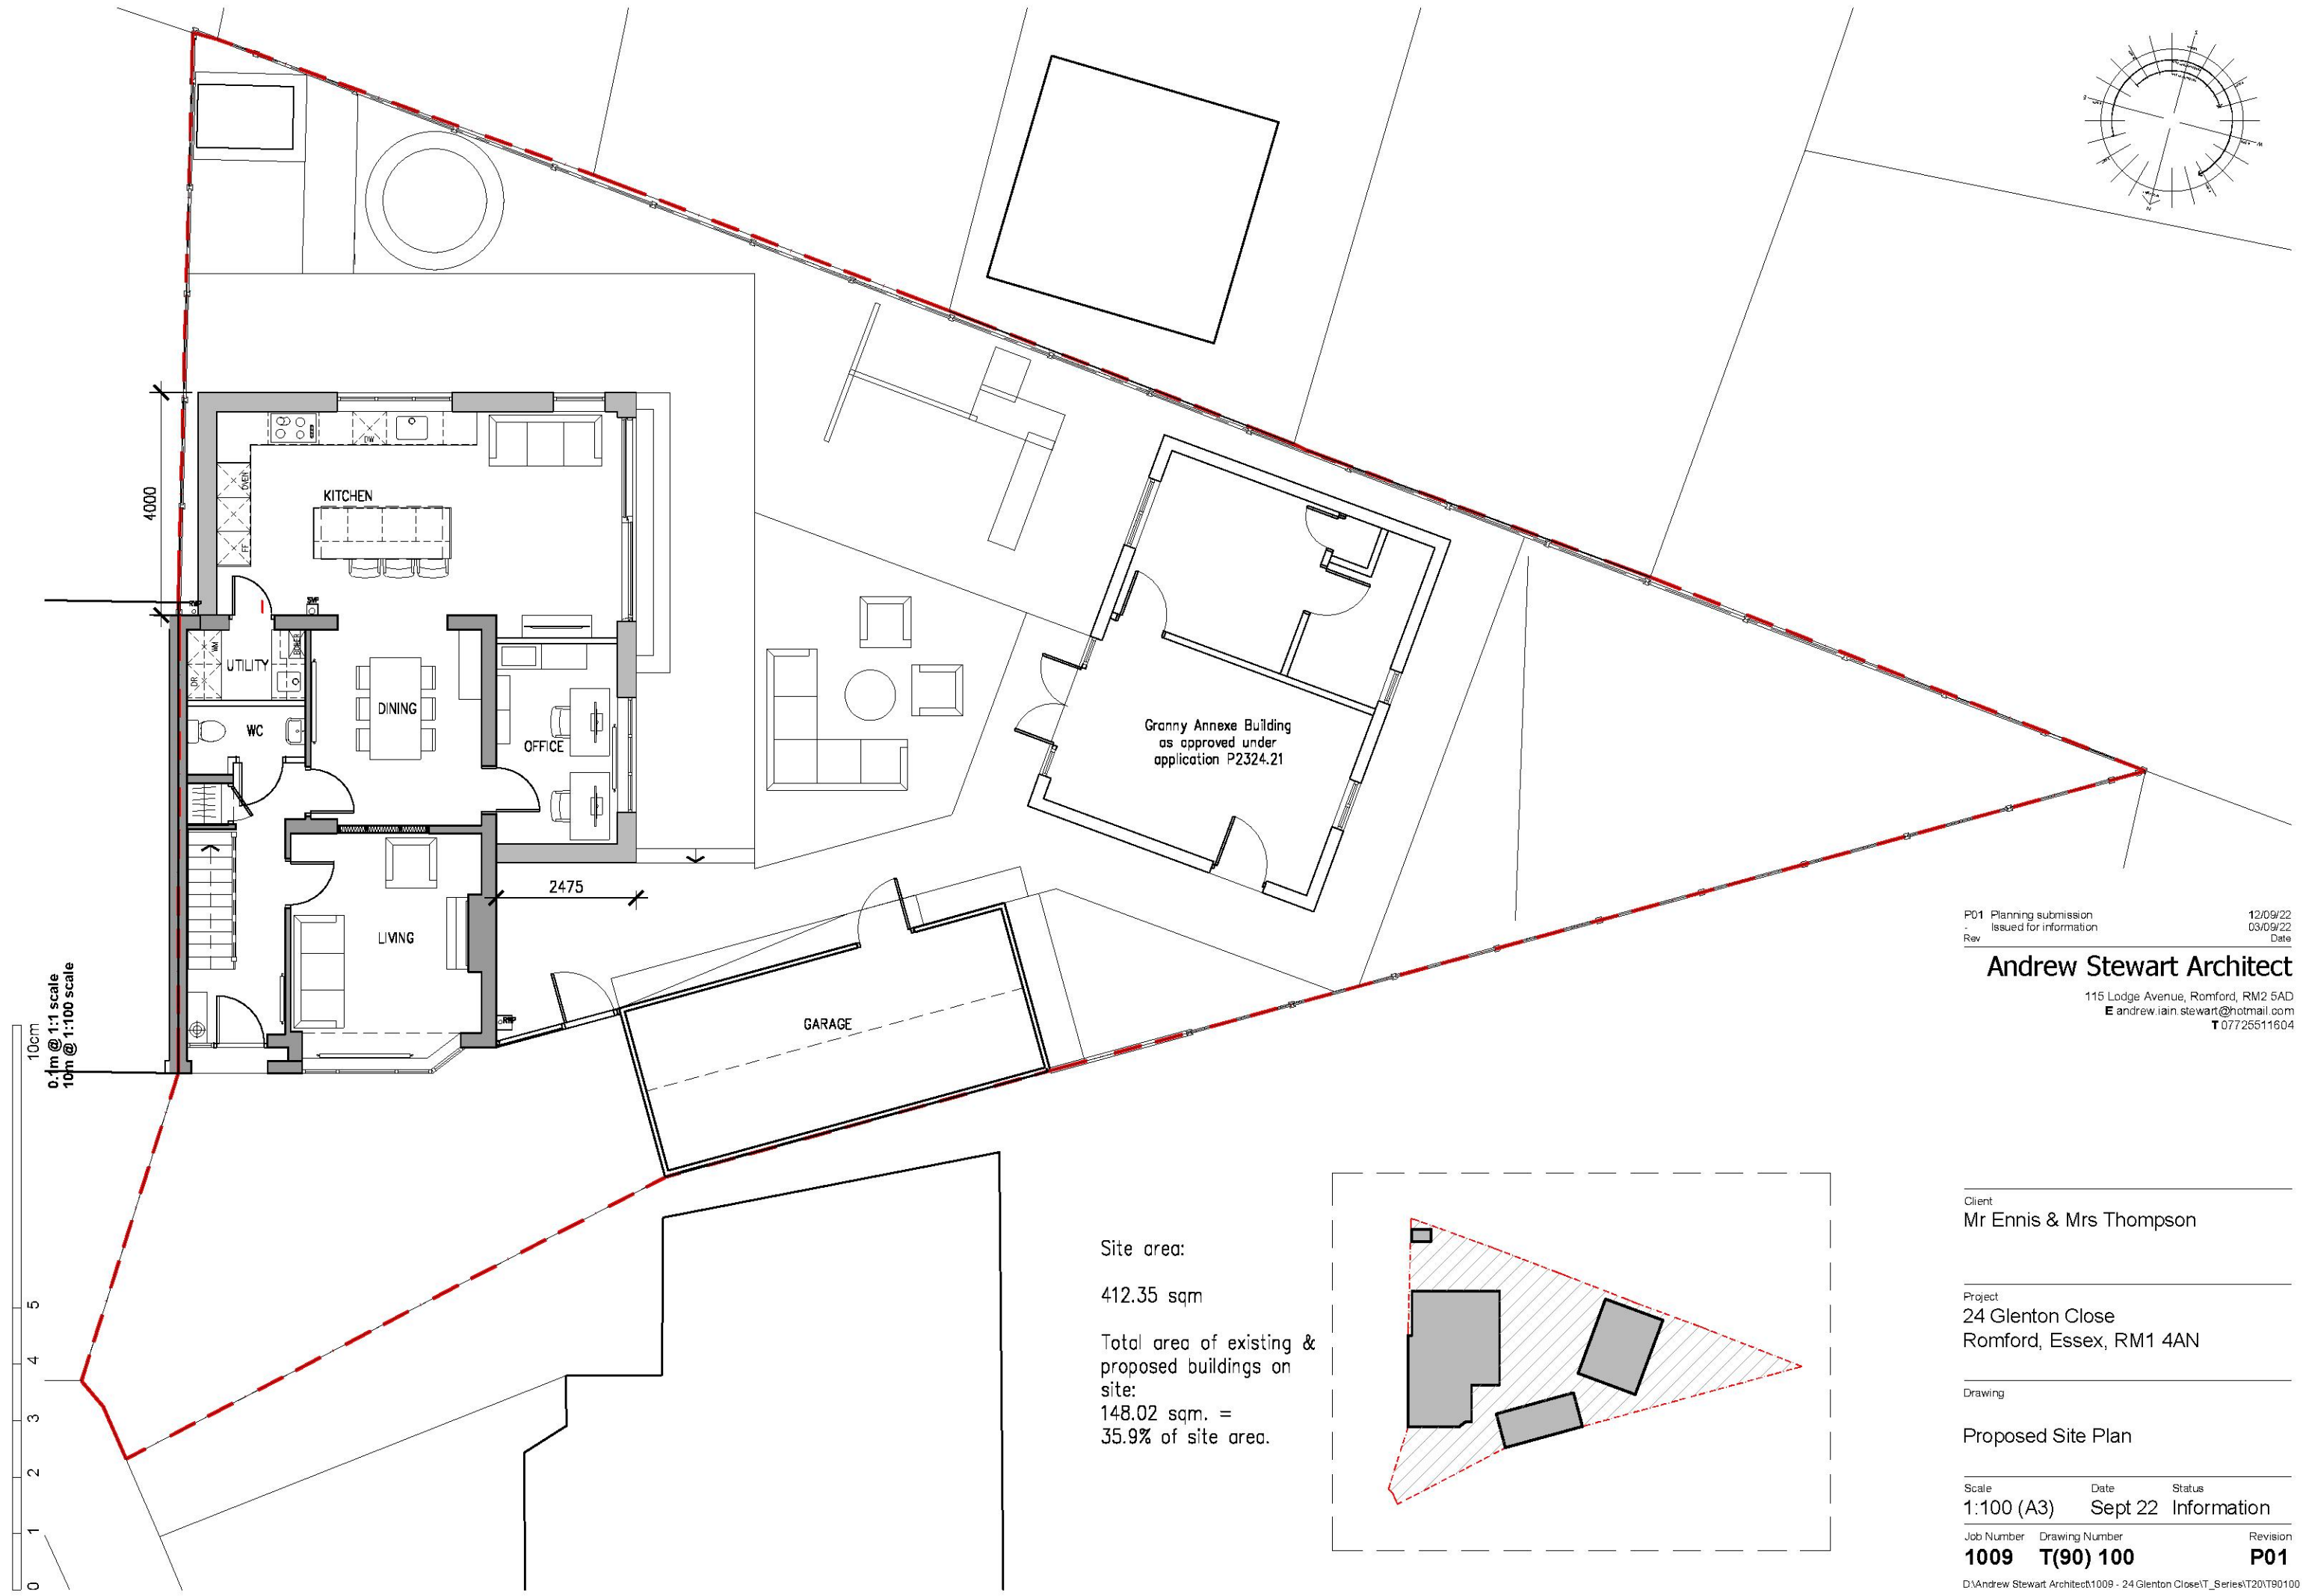


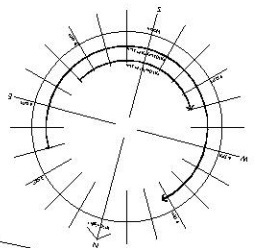

10cm
0.1m @ 1:1 scale
10m @ 1:100 scale

Site area:
412.35 sqm

Total area of existing &
proposed buildings on
site:
148.02 sqm. =
35.9% of site area.

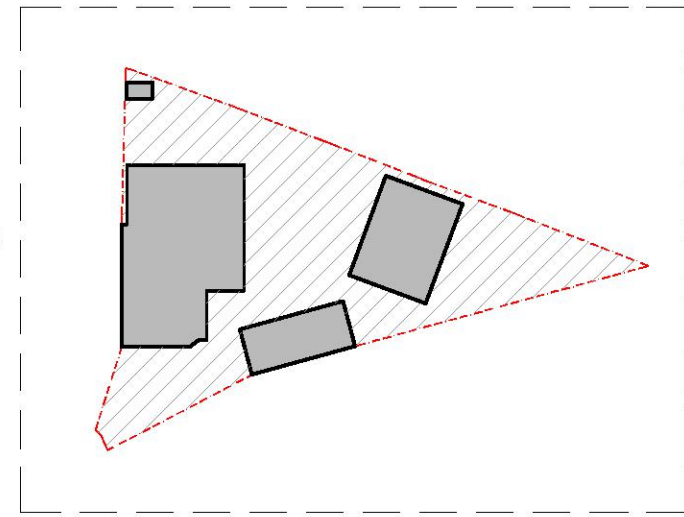

P01 Planning submission
Issued for information
Rev
12/09/22
03/09/22
Date

Andrew Stewart Architect
115 Lodge Avenue, Romford, RM2 5AD
E andrew.ian.stewart@hotmail.com
T 07725511604

Client
Mr Ennis & Mrs Thompson


Project
**24 Glenton Close
Romford, Essex, RM1 4AN**

Drawing
Proposed Site Plan


Scale	Date	Status
1:100 (A3)	Sept 22	Information

Job Number	Drawing Number	Revision
1009	T(90) 100	P01


D:\Andrew Stewart Architect\1009 - 24 Glenton Close\T_Series\T0100100

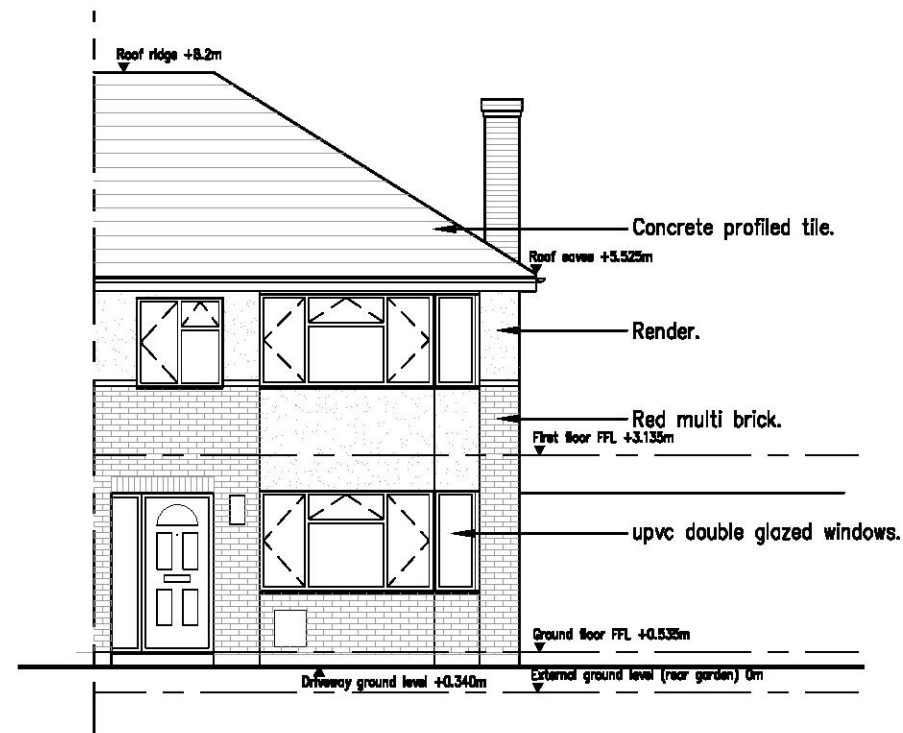

1 Existing front elevation
SCALE: 1:100 (A3)

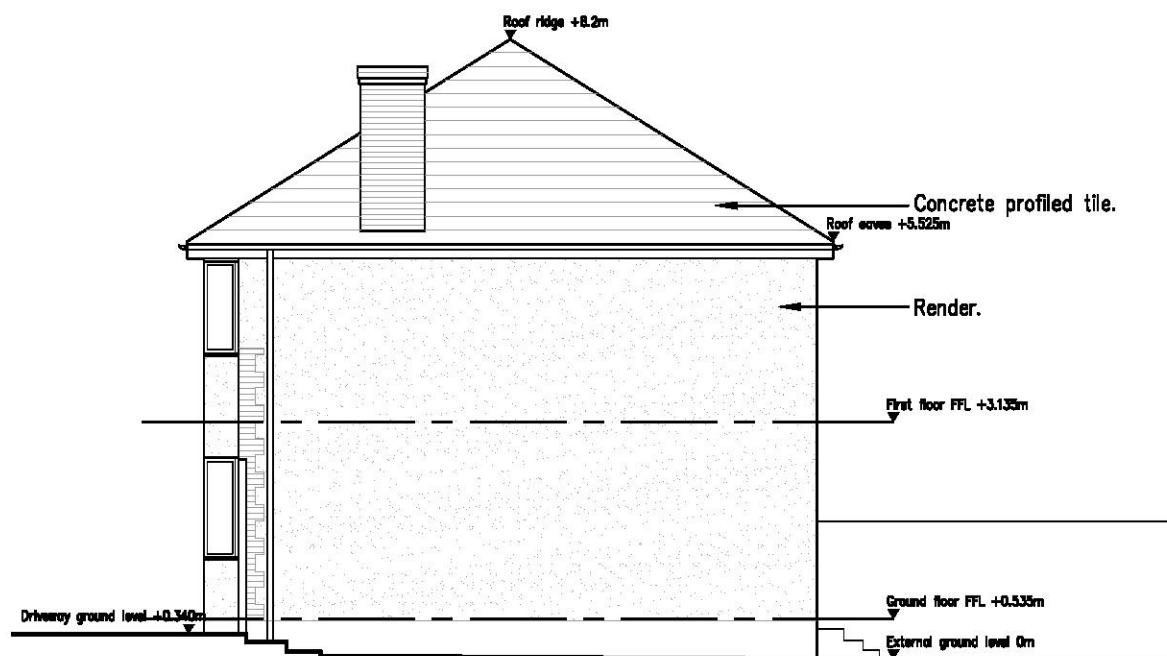

2 Existing gable elevation
SCALE: 1:100 (A3)

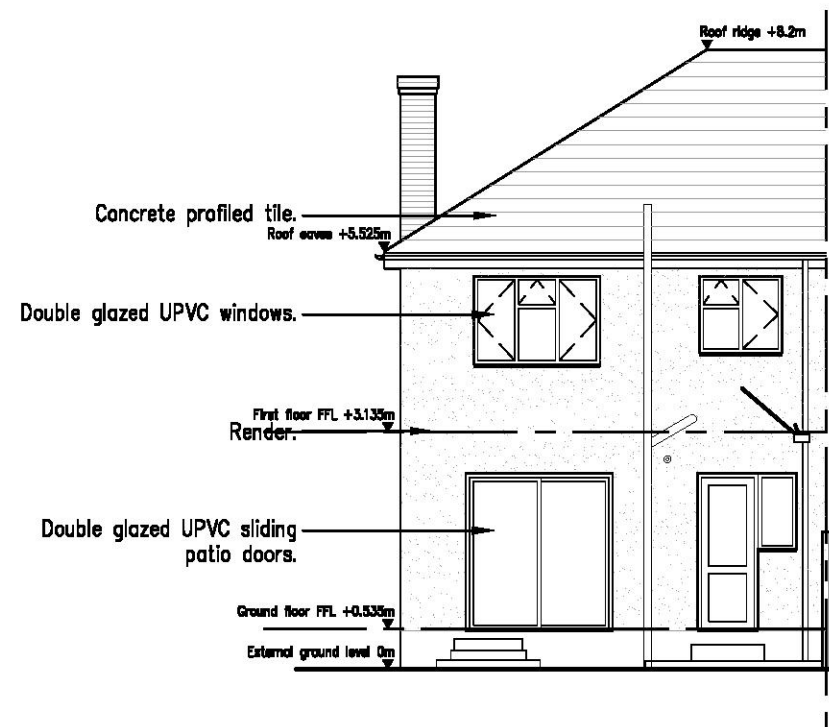

3 Existing rear elevation
SCALE: 1:100 (A3)

P04 Planning submission 30/09/22
P03 Planning submission 12/09/22
P02 Planning submission 28/07/21
P01 Planning submission 22/07/21
Rev Date

Andrew Stewart Architect

115 Lodge Avenue, Romford, RM2 5AD
E andrew.ian.stewart@hotmail.com
T 07725511604




Client
Mr Ennis & Mrs Thompson

Project
24 Glenton Close
Romford, Essex, RM1 4AN

Drawing
Existing elevations

Scale	Date	Status
1:100 (A3)	July 21	Information
Job Number	Drawing Number	Revision
1009	B(20) 200	P04

D:\Andrew Stewart Architect\1009 - 24 Glenton Close\B_Series\B20\B20200

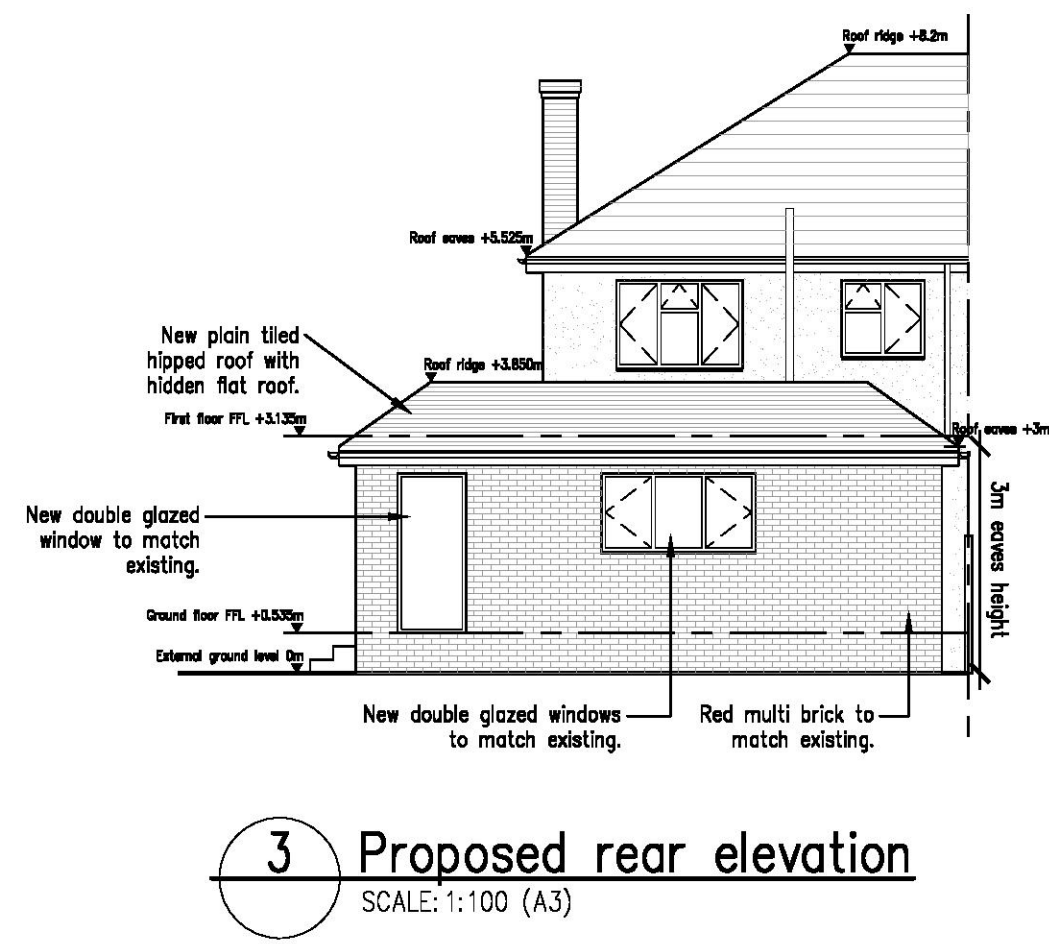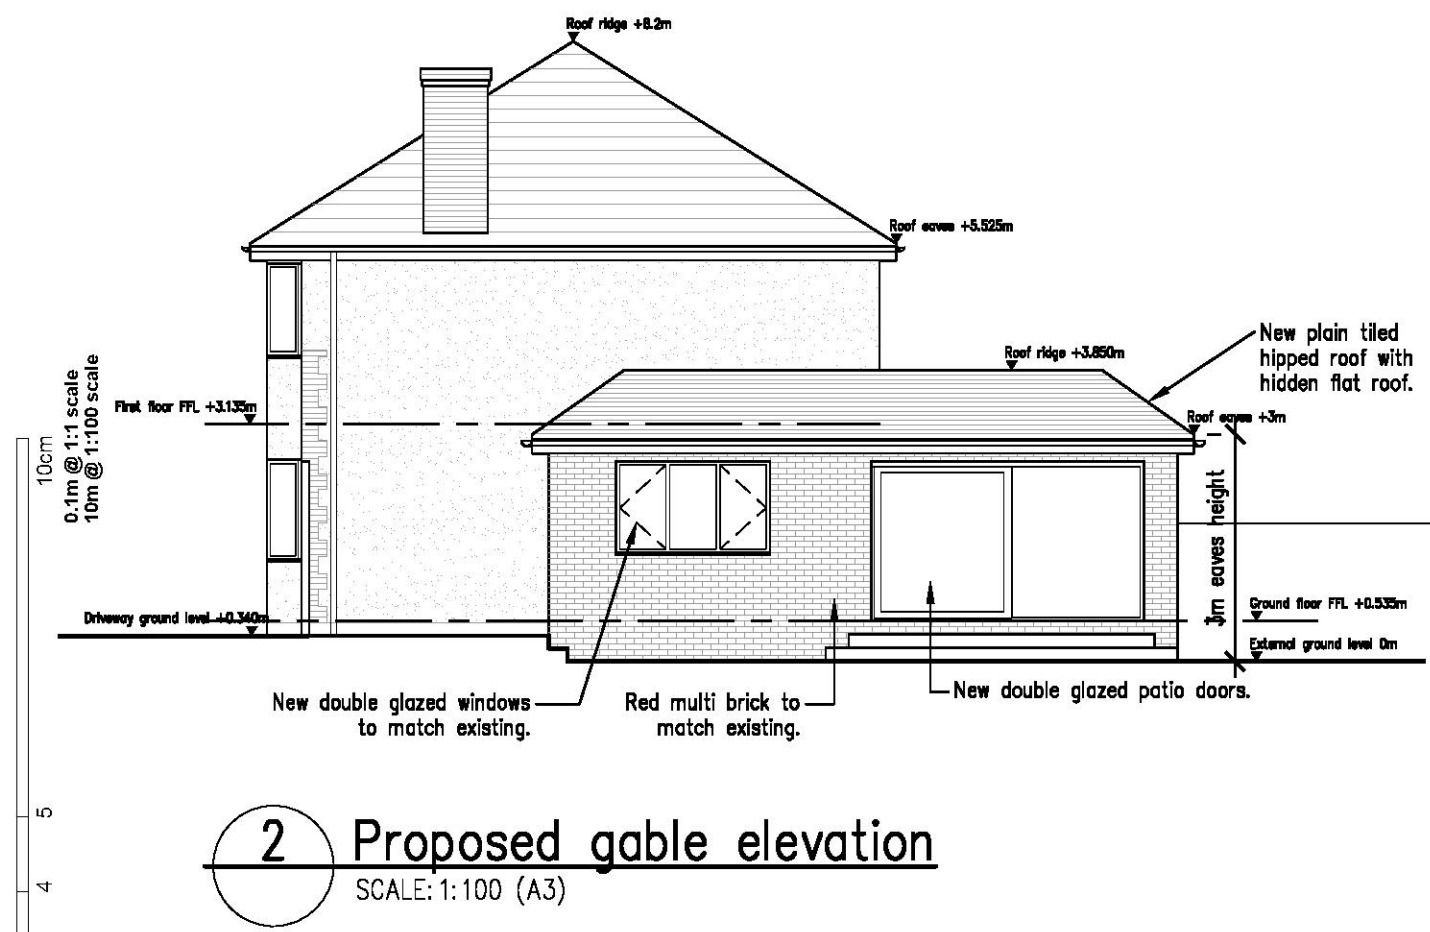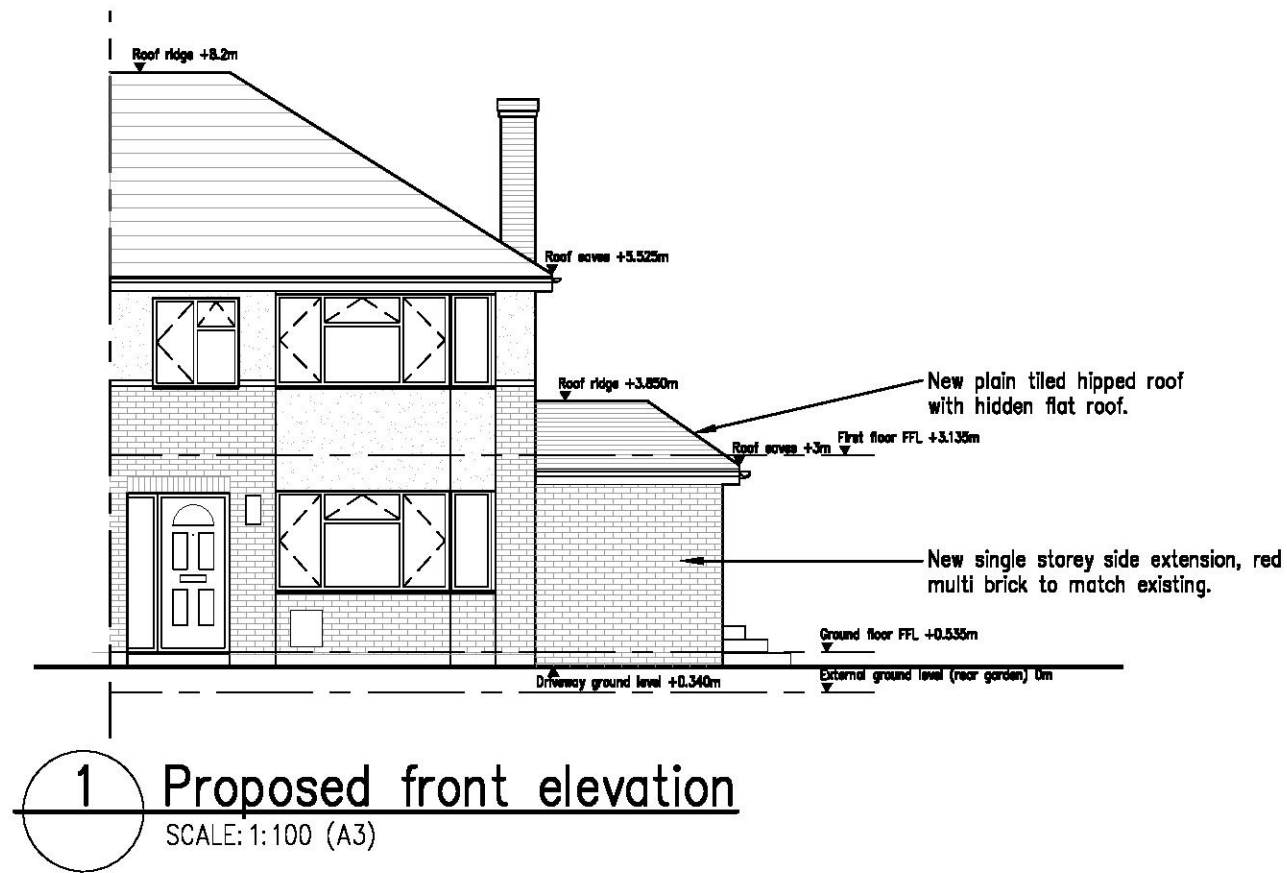

P02 Planning submission 30/09/22
P01 Planning submission 12/09/22
A Issued for information 10/09/22
Rev Issued for information 03/09/22
Date

Andrew Stewart Architect
115 Lodge Avenue, Romford, RM2 5AD
E andrew.ian.stewart@hotmail.com
T 07725511604

Client
Mr Ennis & Mrs Thompson

Project
24 Glenton Close
Romford, Essex, RM1 4AN

Drawing
House Extension
Proposed Elevations

Scale	Date	Status
1:100 (A3)	Sept 22	Information
Job Number	Drawing Number	Revision
1009	T(20) 200	P02