




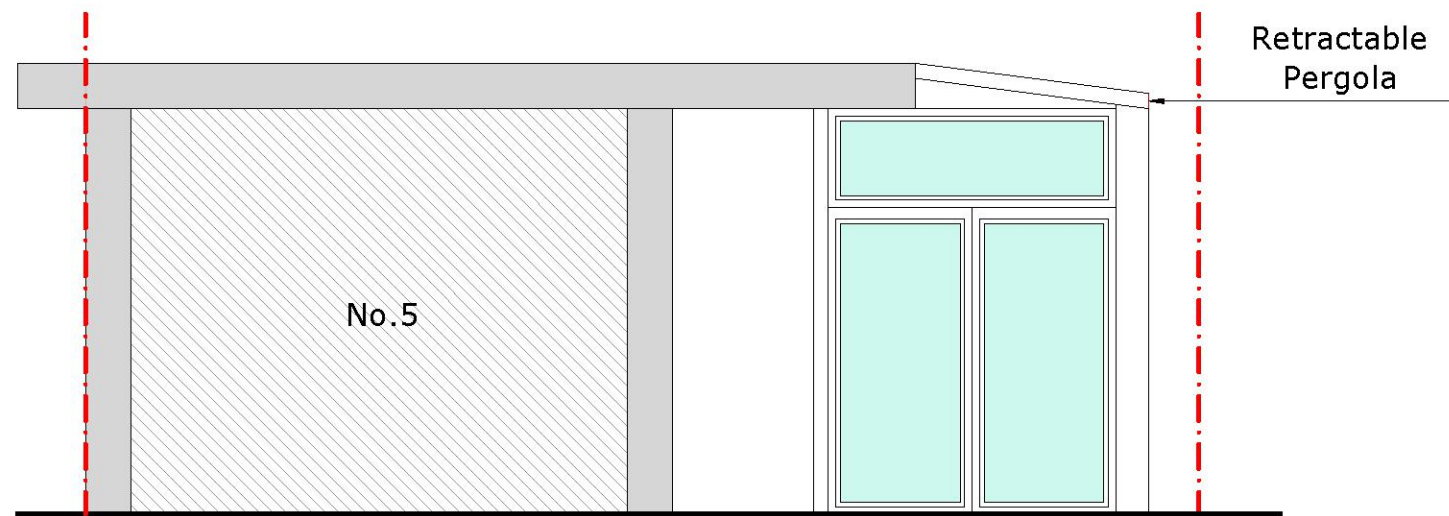

PROPOSED WEST ELEVATION


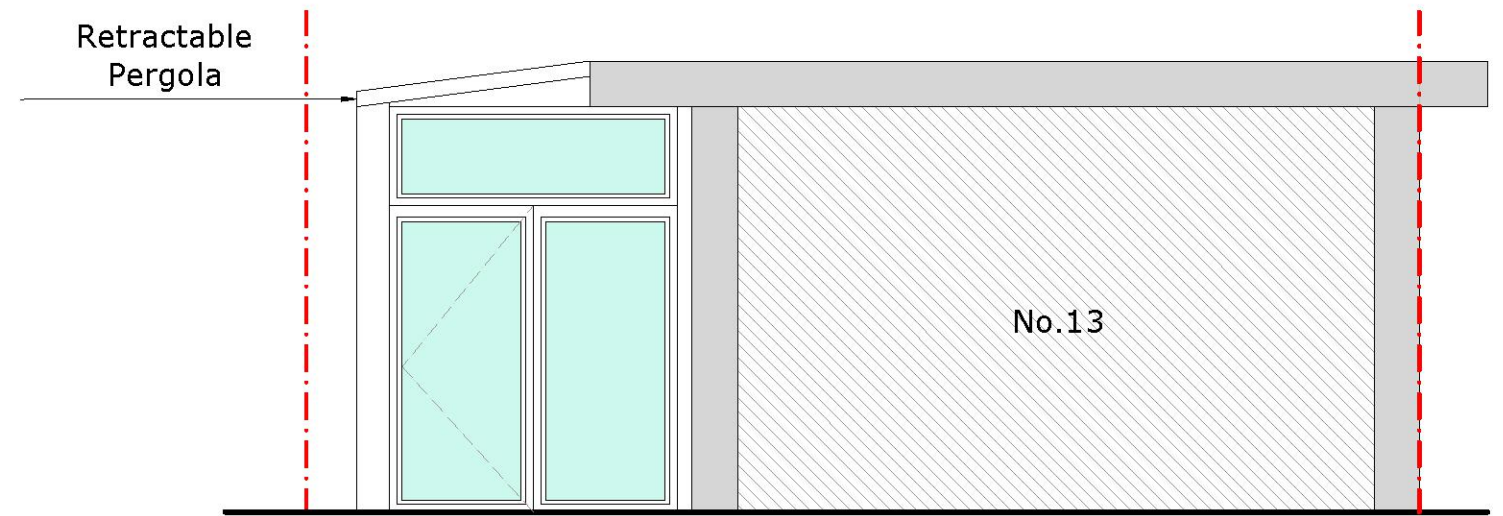


PROPOSED EAST ELEVATION


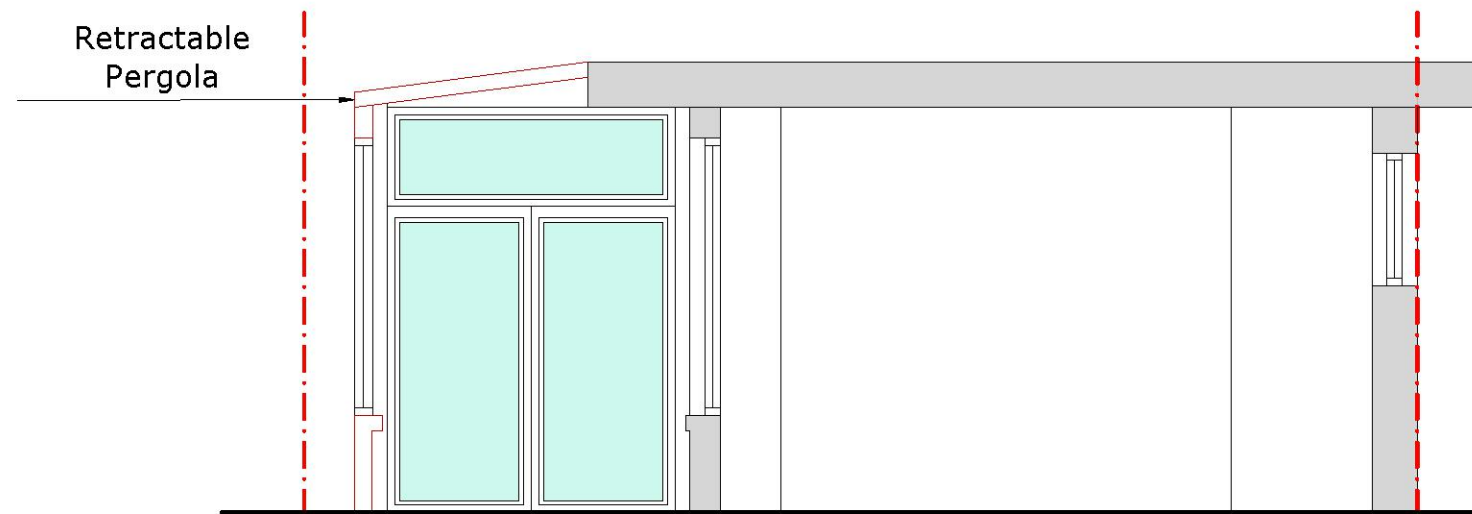


PROPOSED SECTION A-A


|   |                                                                           |            |     |                |          |         |                                                                |         |        |                |            |     |   |
|---|---------------------------------------------------------------------------|------------|-----|----------------|----------|---------|----------------------------------------------------------------|---------|--------|----------------|------------|-----|---|
| <div>PLEASE NOTE</div> <div>1. All dimensions to be verified on site.</div> <div>2. All dimensions are in millimeters.</div> <div>3. No work shall commence until all approvals and agreements have been obtained.</div> <div>These include, Planning, Building Regulations, Water and party Wall.</div> <div>4. The Copyright of this drawing belong to Adv Planning Limited T/A Advance Architecture.</div> | <div>Scale (@ A3) 1:50</div> <div>0.25m 0.5 1 1.5 2 2.5</div> <div></div> | Drawn By   | T.Y | PROJECT STATUS | PLANNING | PROJECT | THE COSY CAFE, 7-11, THE ARCADE, HAROLD HILL, ROMFORD, RM3 8EB | SHEET   | PLAN   | DRAWING NUMBER | P107       | REV | <div></div> <div>ADVANCE ARCHITECTURE</div> <div>ARCHITECTURE / PLANNING / LICENSING</div> <div>352 Green Lanes, Palmers Green, London N13 5TJ - 020 8801 6601</div> <div>www.advancearchitecture.co.uk</div> <div>info@advancearchitecture.co.uk</div> |
|   |                                                                           | Checked By | K.K |                |          |         |                                                                | JOB No. | 22.039 | DATE           | 07/10/2022 |     |   |

 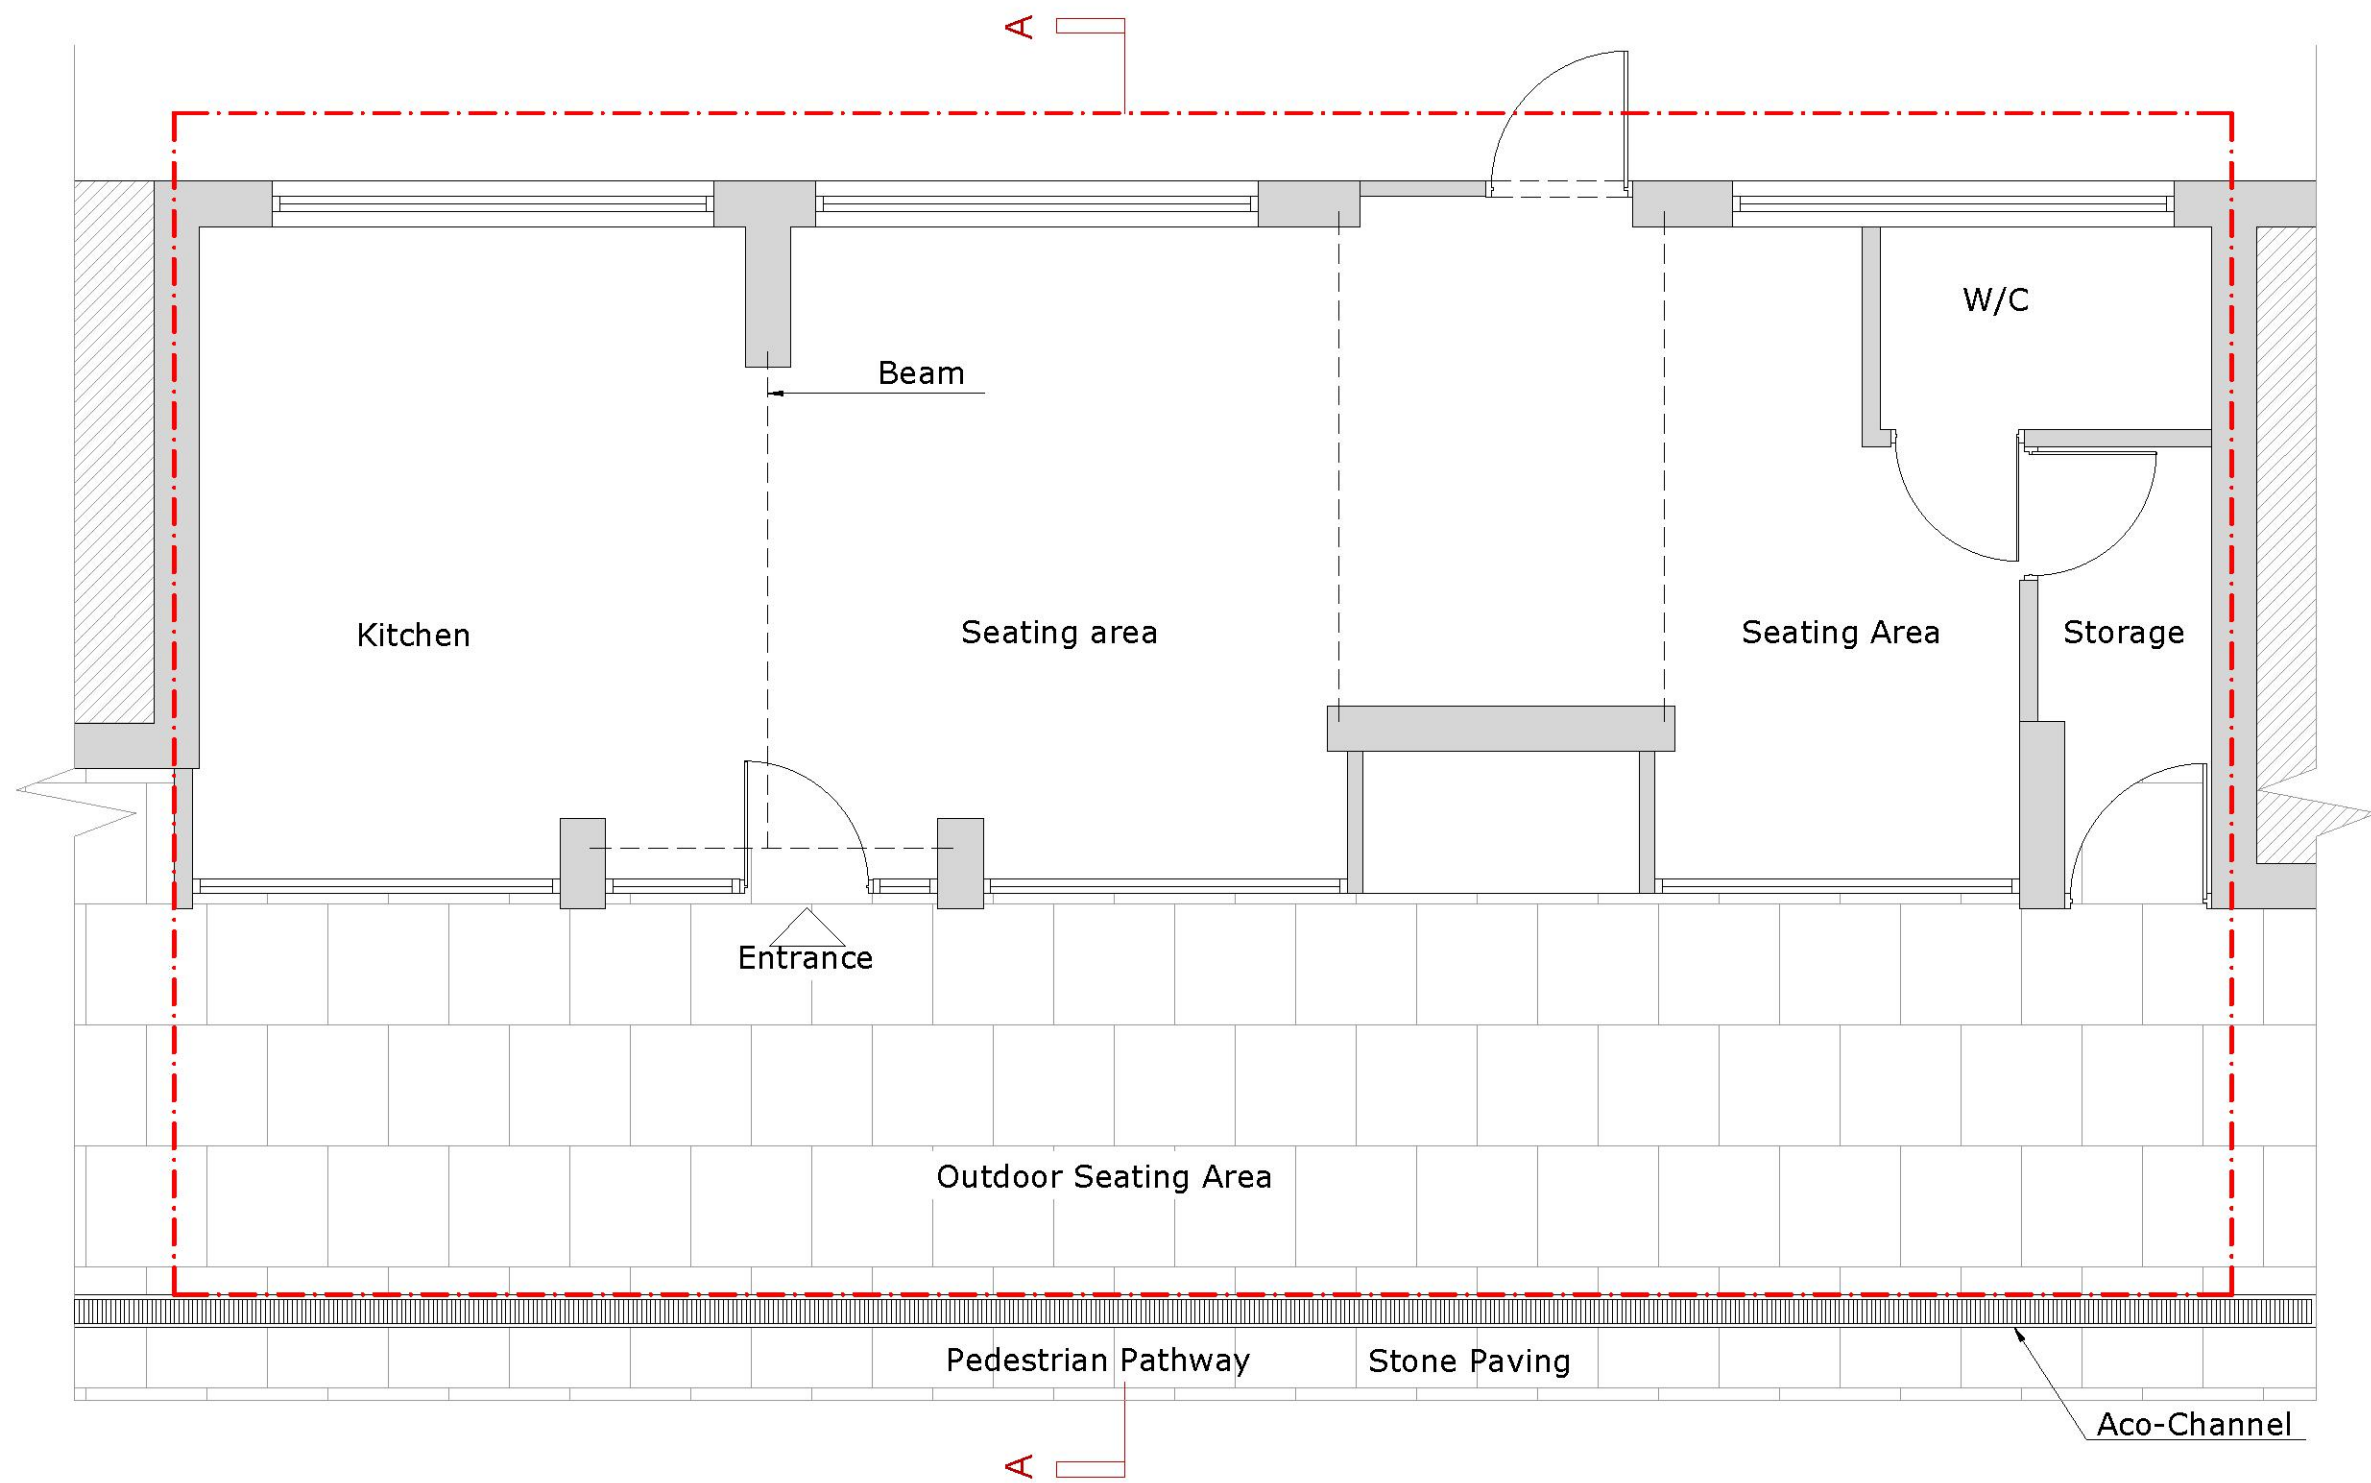


|   |                                                                           |            |     |                |          |         |                                                                         |                            |        |                |            |   |  |  |  |
|---|---------------------------------------------------------------------------|------------|-----|----------------|----------|---------|-------------------------------------------------------------------------|----------------------------|--------|----------------|------------|---|--|--|--|
| <div>PLEASE NOTE</div> <div>1. All dimensions to be verified on site.</div> <div>2. All dimensions are in millimeters.</div> <div>3. No work shall commence until all approvals and agreements have been obtained.</div> <div>These include, Planning, Building Regulations, Water and party Wall.</div> <div>4. The Copyright of this drawing belong to Adv Planning Limited T/A Advance Architecture.</div> | <div>Scale (@ A3) 1:50</div> <div>0.25m 0.5 1 1.5 2 2.5</div> <div></div> | Drawn By   | T.Y | PROJECT STATUS | PLANNING | PROJECT | THE COSY CAFE, 7-11,<br>THE ARCADE,<br>HAROLD HILL,<br>ROMFORD, RM3 8EB | SHEET                      | PLAN   | DRAWING NUMBER | P100       | REV   |  |  |  |
|   |                                                                           | Checked By | K.K |                |          |         |                                                                         | JOB No.                    | 22.039 | DATE           | 14/10/2022 | R1   |  |  |  |
|   |                                                                           |            |     |                |          |         |                                                                         | EXISTING GROUND FLOOR PLAN |        |                |            |   |  |  |  |
|   |                                                                           |            |     |                |          |         |                                                                         |                            |        |                |            | <div></div> <div>ADVANCE ARCHITECTURE</div> <div>ARCHITECTURE / PLANNING / LICENSING</div> <div>352 Green Lanes, Palmers Green, London N13 5TJ - 020 8801 6601</div> <div>www.advancearchitecture.co.uk</div> <div>info@advancearchitecture.co.uk</div> |  |  |  |

 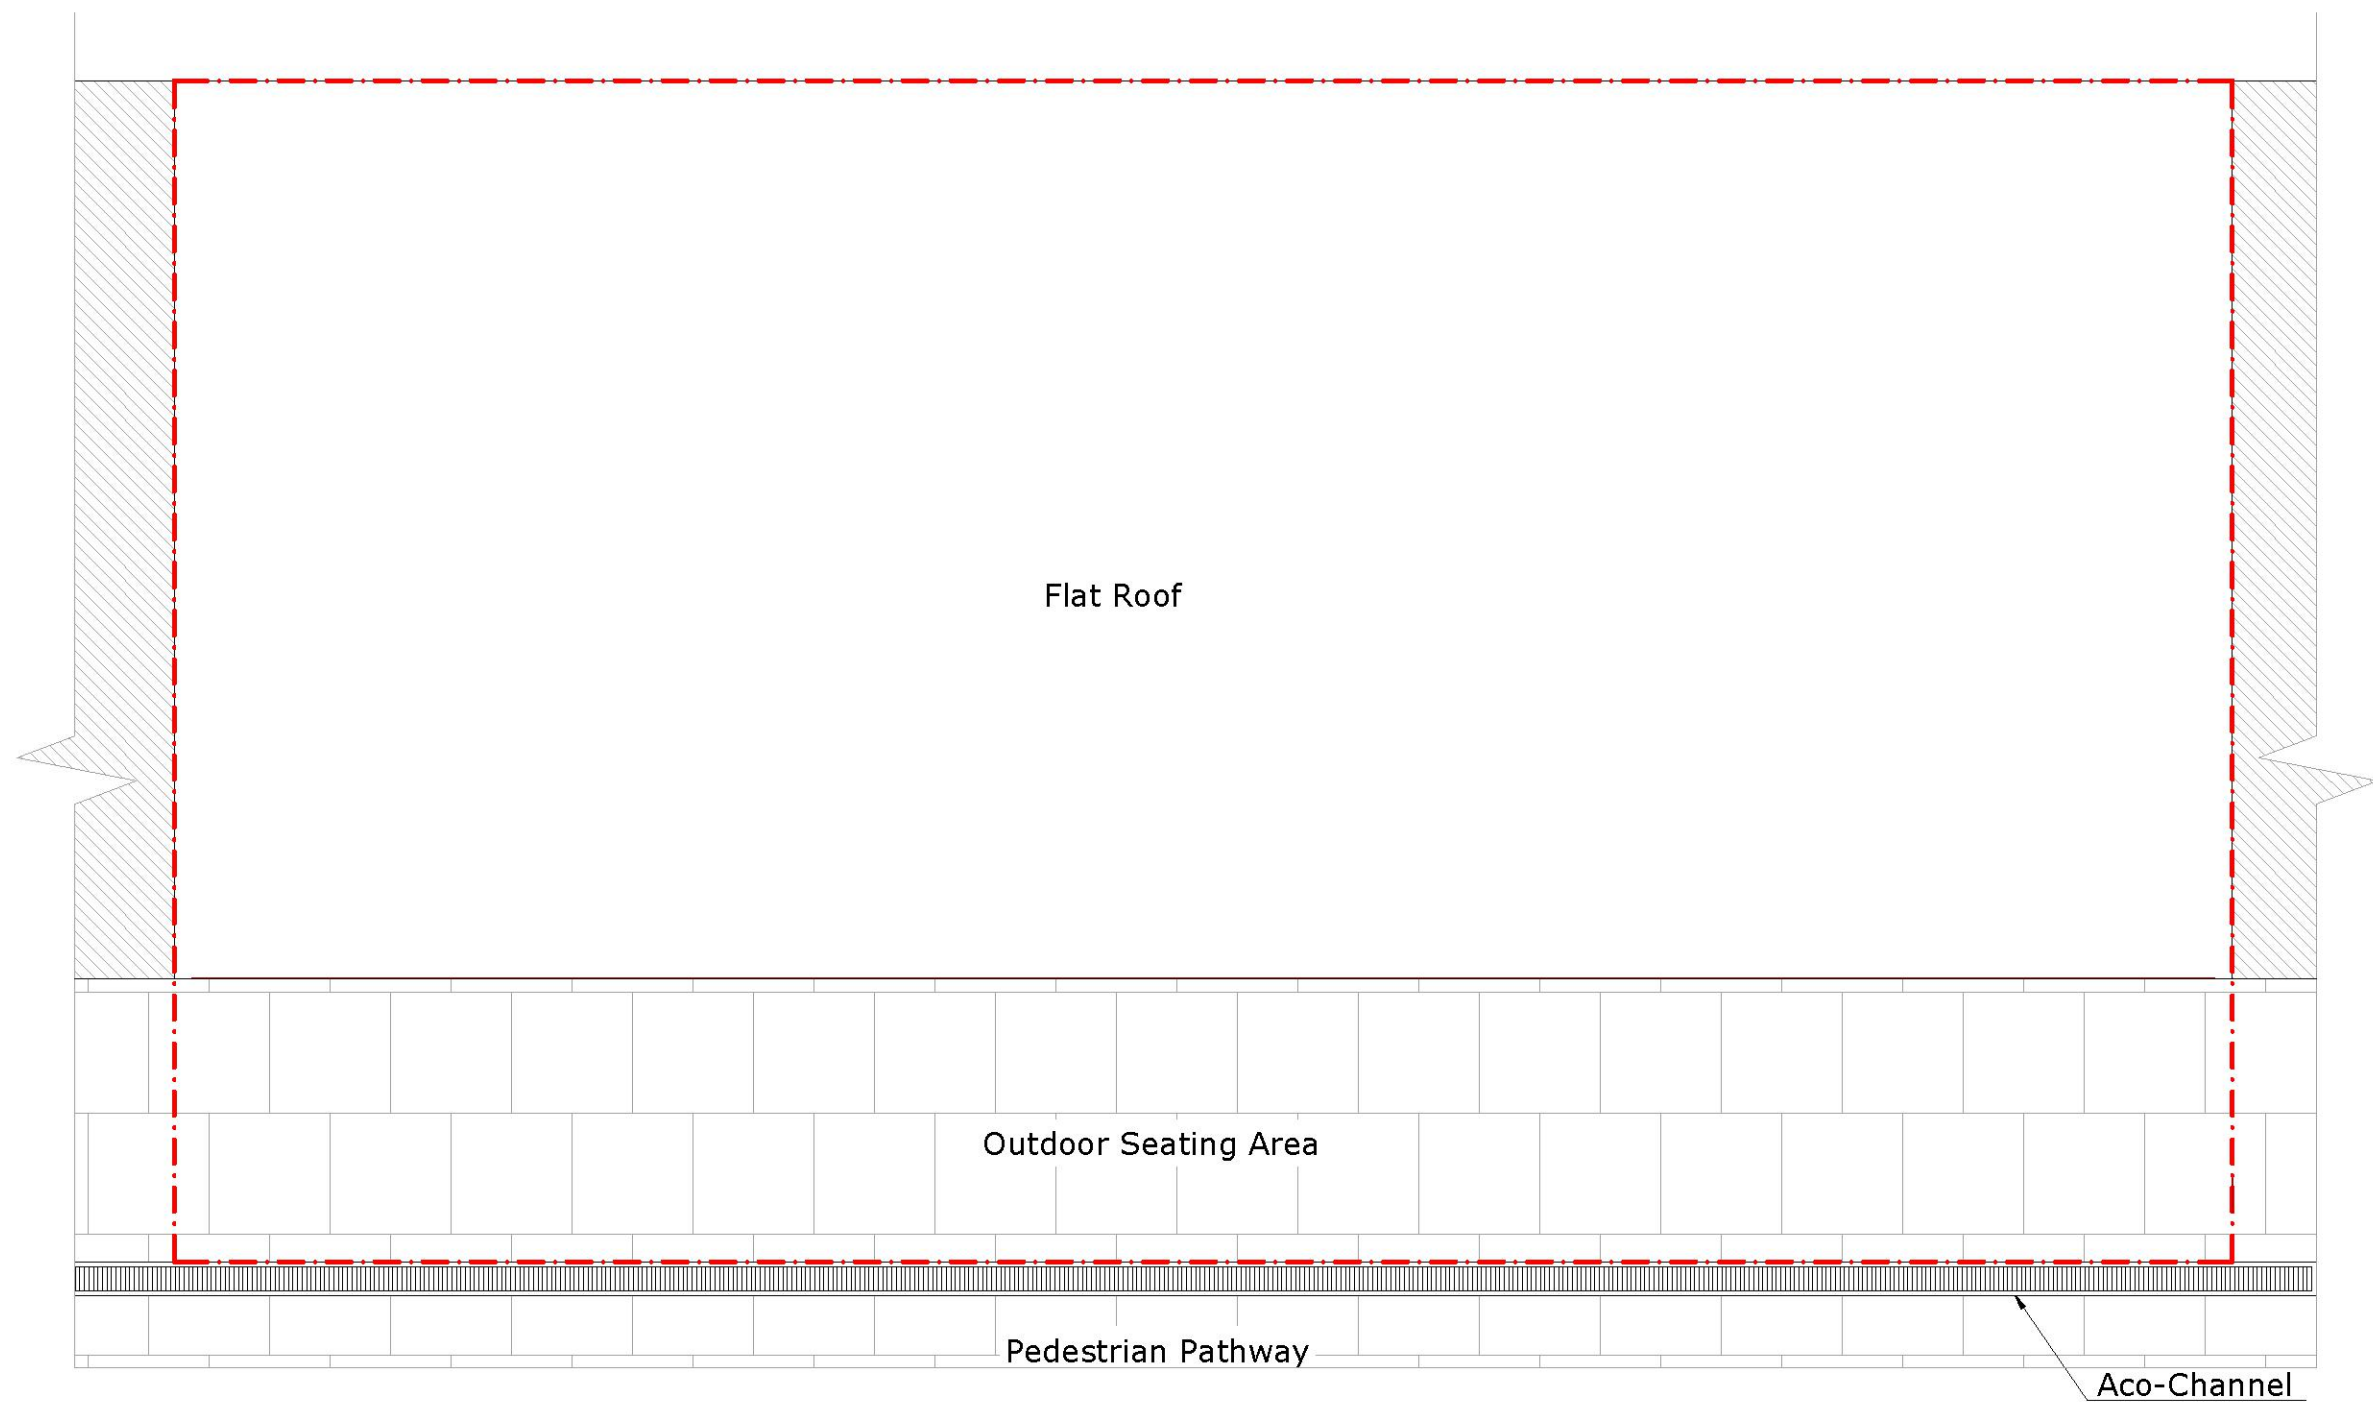

PLEASE NOTE  
 1. All dimensions to be verified on site.  
 2. All dimensions are in millimeters.  
 3. No work shall commence until all approvals and agreements have been obtained.  
 These include, Planning, Building Regulations, Water and party Wall.  
 4. The Copyright of this drawing belongs to Adv Planning Limited T/A Advance Architecture.

 

|            |     |                |                    |         |                                                                         |         |        |                |            |     |   |
|------------|-----|----------------|--------------------|---------|-------------------------------------------------------------------------|---------|--------|----------------|------------|-----|---|
| Drawn By   | T.Y | PROJECT STATUS | PLANNING           | PROJECT | THE COSY CAFE, 7-11,<br>THE ARCADE,<br>HAROLD HILL,<br>ROMFORD, RM3 8EB | SHEET   | PLAN   | DRAWING NUMBER | P101       | REV | <div><div>ADVANCE<br/>ARCHITECTURE</div><div>ARCHITECTURE / PLANNING / LICENSING</div><div>352 Green Lanes, Palmers Green,<br/>London N13 5TJ - 020 8801 6601</div><div>www.advancearchitecture.co.uk<br/>info@advancearchitecture.co.uk</div></div> |
| Checked By | K.K |                | EXISTING ROOF PLAN |         |                                                                         | JOB No. | 22.039 | DATE           | 14/10/2022 | R1  |   |

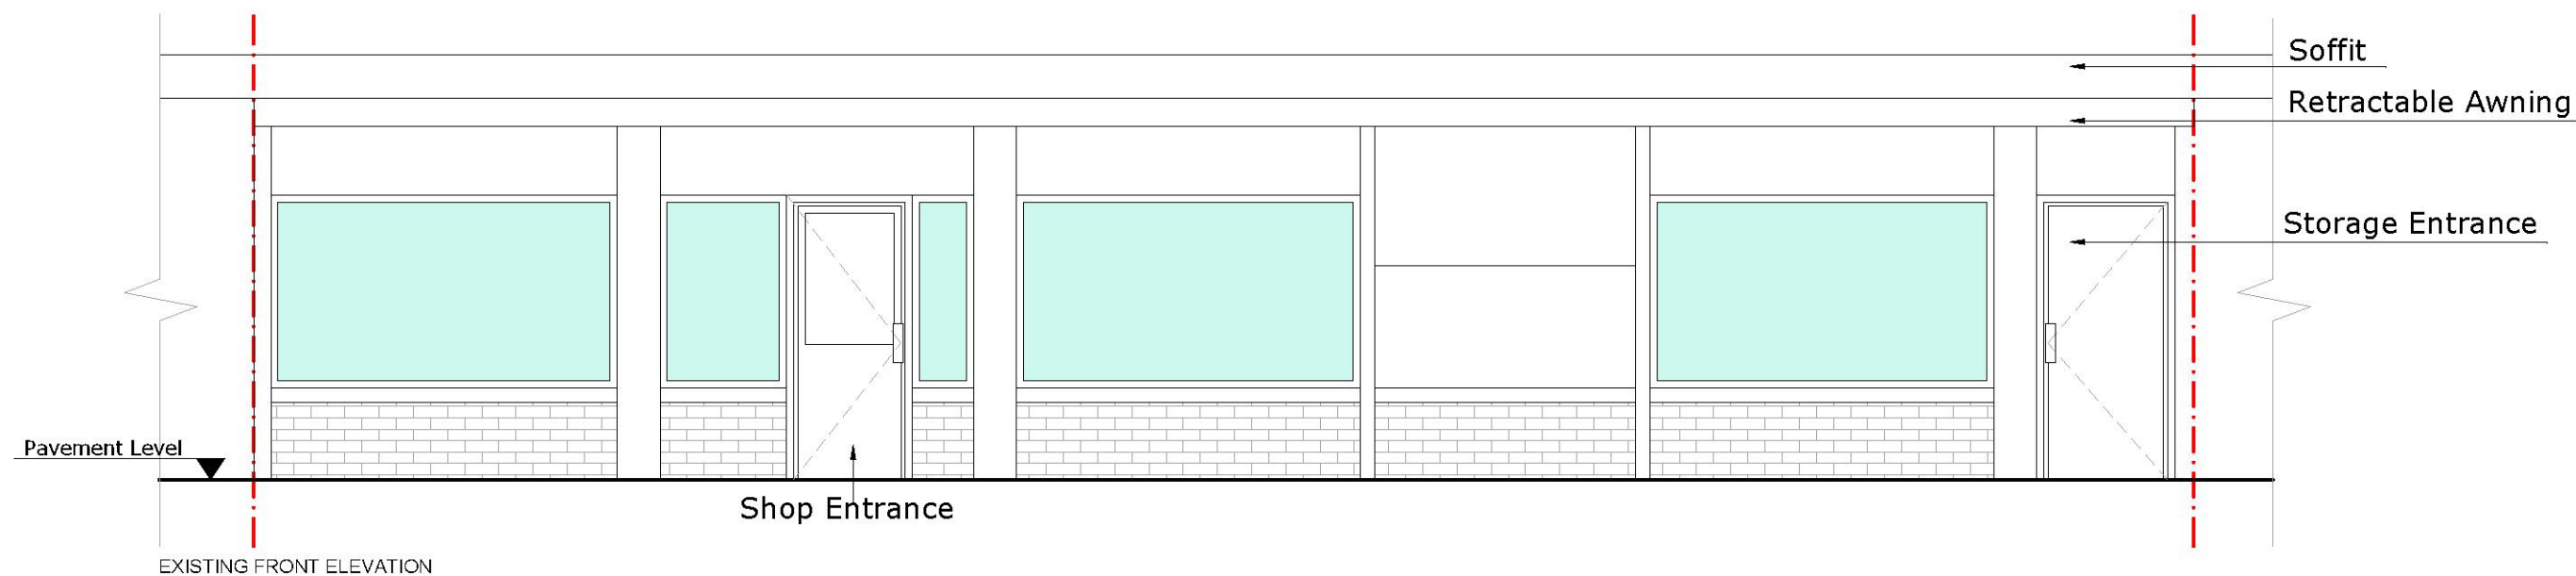

PLEASE NOTE  
1. All dimensions to be verified on site.  
2. All dimensions are in millimeters.  
3. No work shall commence until all approvals and agreements have been obtained.  
These include, Planning, Building Regulations, Water and party Wall.  
4. The Copyright of this drawing belongs to Adv Planning Limited T/A Advance Architecture.



|            |     |
|------------|-----|
| Drawn By   | T.Y |
| Checked By | K.K |

PROJECT  
STATUS

**PLANNING**  
EXISTING FRONT  
ELEVATION

PROJECT

THE COSY CAFE, 7-11,  
THE ARCADE,  
HAROLD HILL,  
ROMFORD, RM3 8EB

|         |
|---------|
| SHEET   |
| JOB No. |



|               |
|---------------|
| PLAN          |
| <b>22.039</b> |

|                   |
|-------------------|
| DRAWING<br>NUMBER |
| DATE              |

|             |
|-------------|
| <b>P102</b> |
| 14/10/2022  |

|     |
|-----|
| REV |
| R1  |

 **ADVANCE**  
ARCHITECTURE  
ARCHITECTURE / PLANNING / LICENSING  
352 Green Lanes, Palmers Green, London N13 5TJ - 020 8801 6601  
www.advancearchitecture.co.uk  
info@advancearchitecture.co.uk

 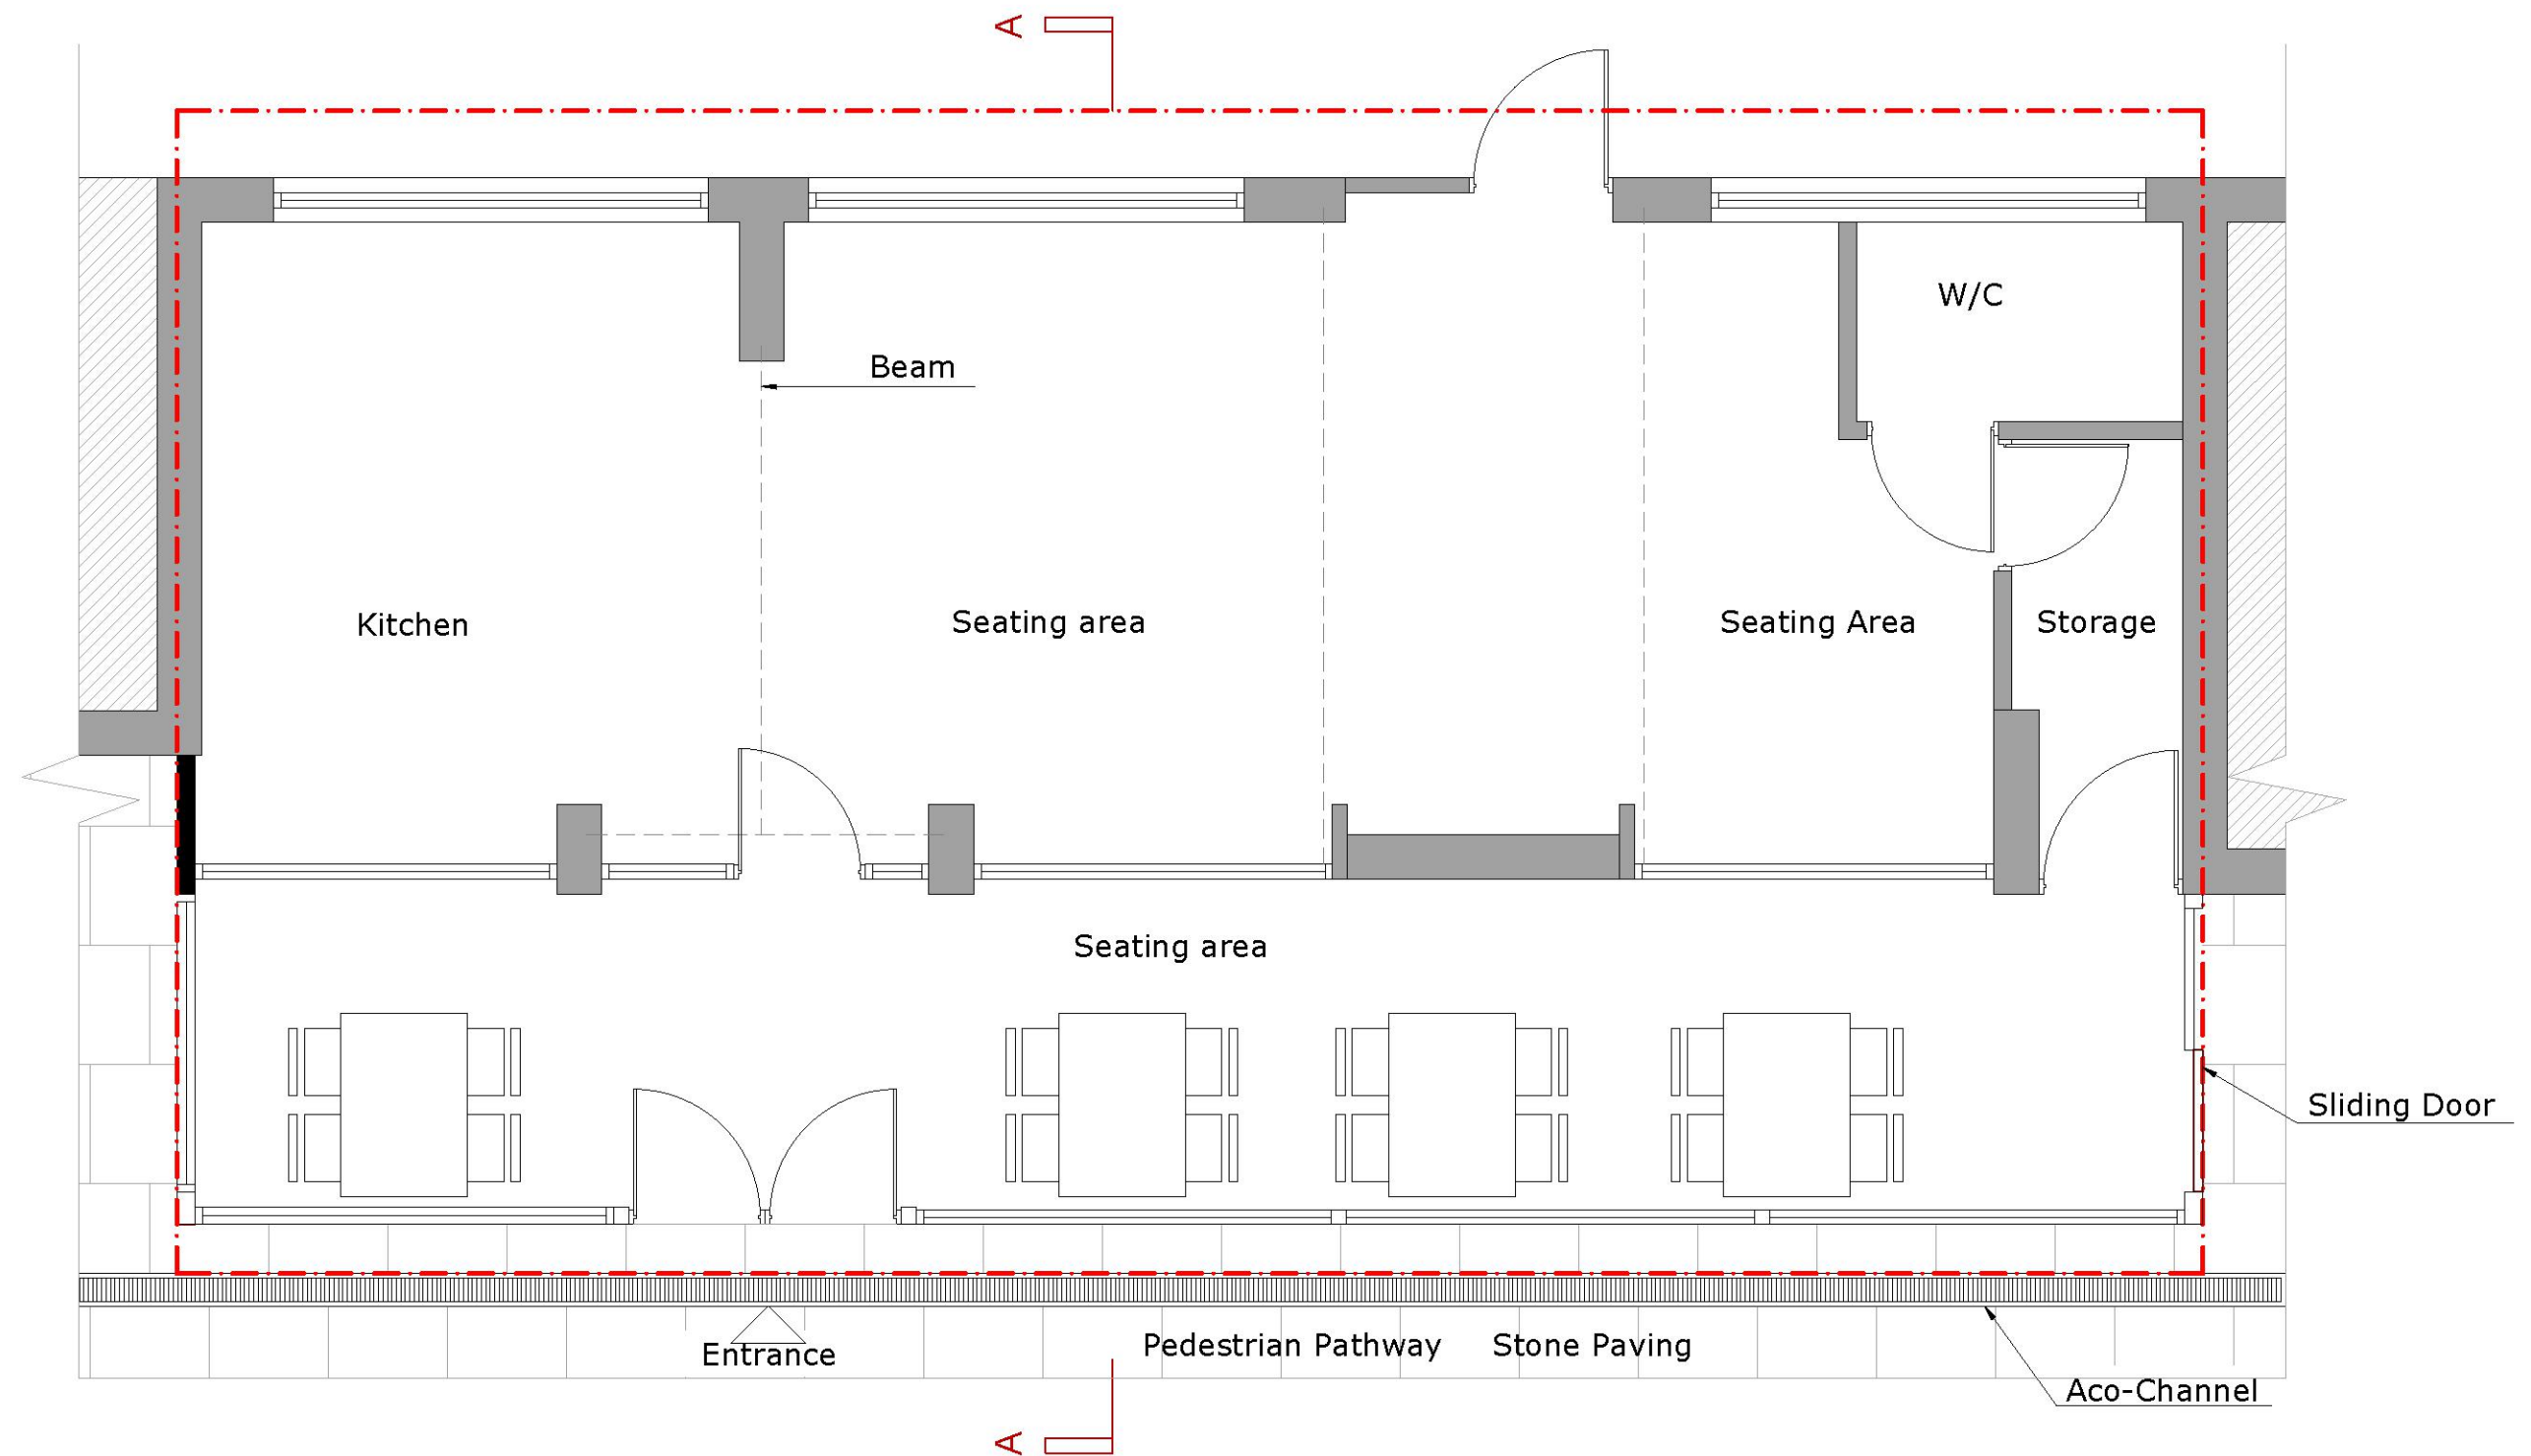

PLEASE NOTE  
 1. All dimensions to be verified on site.  
 2. All dimensions are in millimeters.  
 3. No work shall commence until all approvals and agreements have been obtained.  
 These include, Planning, Building Regulations, Water and party Wall.  
 4. The Copyright of this drawing belongs to Adv Planning Limited T/A Advance Architecture.

Scale (@ A3) 1:50



Drawn By

T.Y

Checked By

K.K

PROJECT  
STATUS

**PLANNING**

PROPOSED GROUND  
FLOOR PLAN

PROJECT

THE COSY CAFE, 7-11,  
THE ARCADE,  
HAROLD HILL,  
ROMFORD, RM3 8EB

SHEET

JOB No.

PLAN

**22.039**

DRAWING  
NUMBER

DATE

**P104**

14/10/2022

REV

R1





**ADVANCE**  
ARCHITECTURE


ARCHITECTURE / PLANNING / LICENSING

352 Green Lanes, Palmers Green,  
London N13 5TJ - 020 8801 6601

www.advancearchitecture.co.uk  
info@advancearchitecture.co.uk

 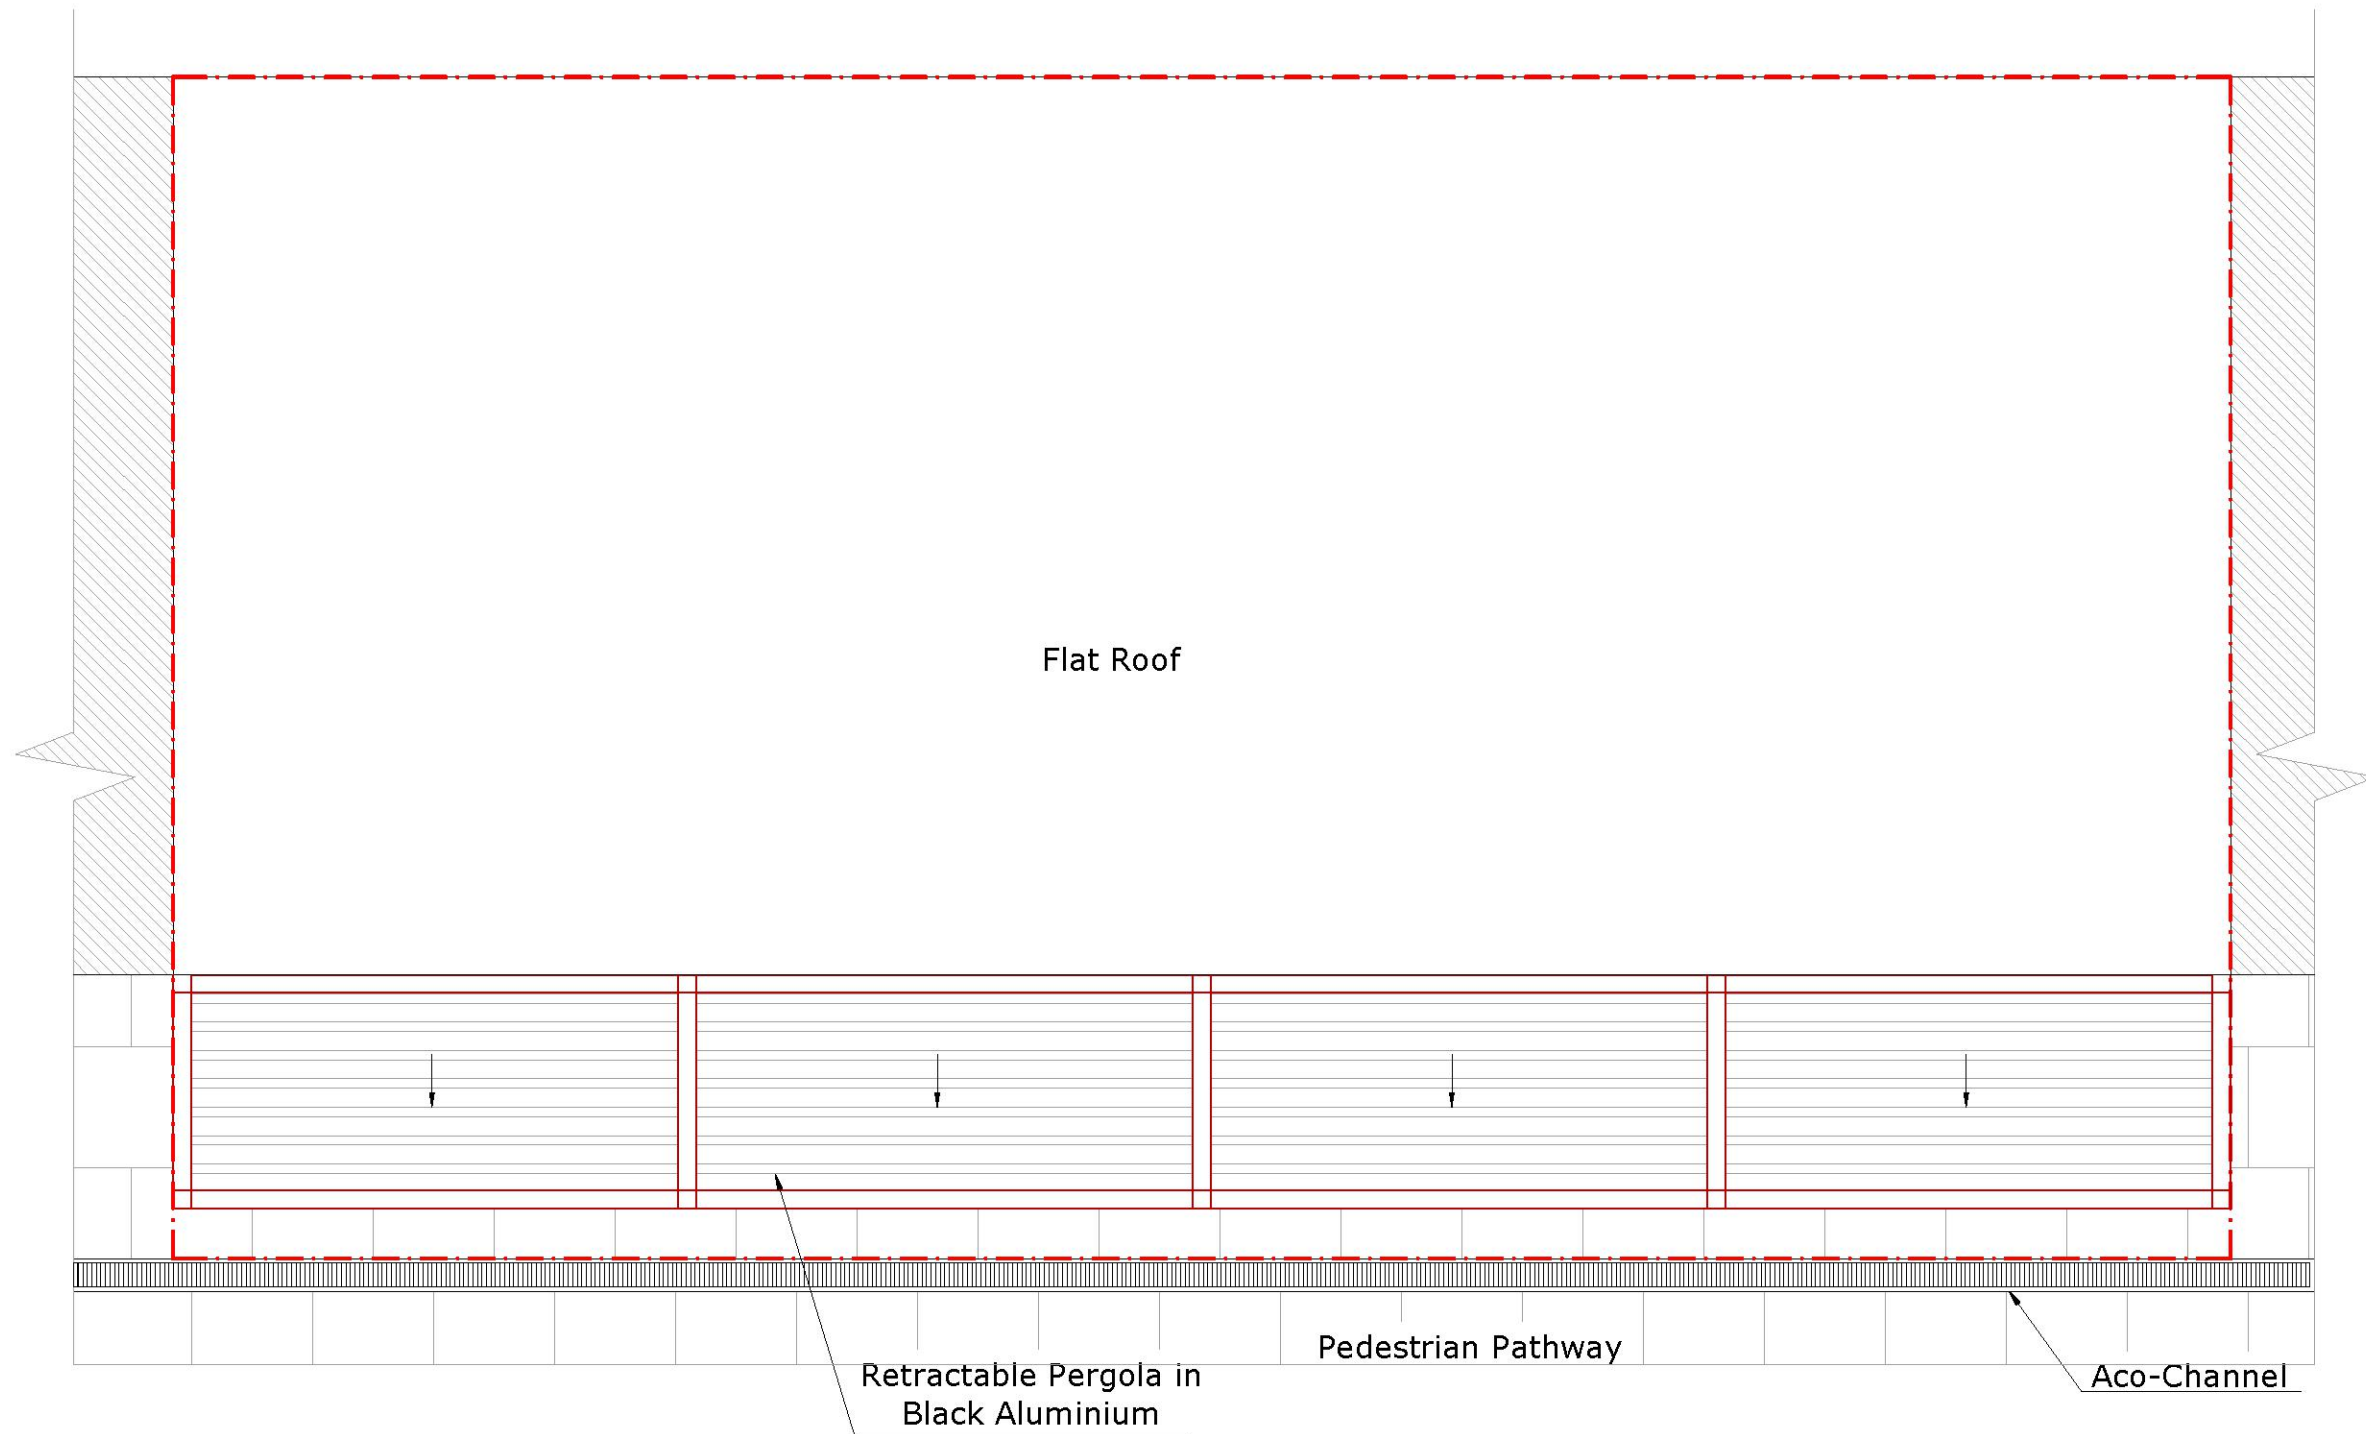

|   |                       |            |     |                |                                       |         |                                                                         |         |        |                |            |     |   |
|---|-----------------------|------------|-----|----------------|---------------------------------------|---------|-------------------------------------------------------------------------|---------|--------|----------------|------------|-----|---|
| <b>PLEASE NOTE</b><br>1. All dimensions to be verified on site.<br>2. All dimensions are in millimeters.<br>3. No work shall commence until all approvals and agreements have been obtained.<br>These include, Planning, Building Regulations, Water and party Wall.<br>4. The Copyright of this drawing belongs to Adv Planning Limited T/A Advance Architecture. | Scale (@ A3) 1:50<br> | Drawn By   | T.Y | PROJECT STATUS | <b>PLANNING</b><br>PROPOSED ROOF PLAN | PROJECT | THE COSY CAFE, 7-11,<br>THE ARCADE,<br>HAROLD HILL,<br>ROMFORD, RM3 8EB | SHEET   | PLAN   | DRAWING NUMBER | P105       | REV |  <b>ADVANCE</b><br>ARCHITECTURE<br><small>ARCHITECTURE / PLANNING / LICENSING</small><br>352 Green Lanes, Palmers Green,<br>London N13 5TJ - 020 8801 6601<br>www.advancearchitecture.co.uk<br>info@advancearchitecture.co.uk |
|   |                       | Checked By | K.K |                |                                       |         |                                                                         | JOB No. | 22.039 | DATE           | 14/10/2022 | R1  |   |

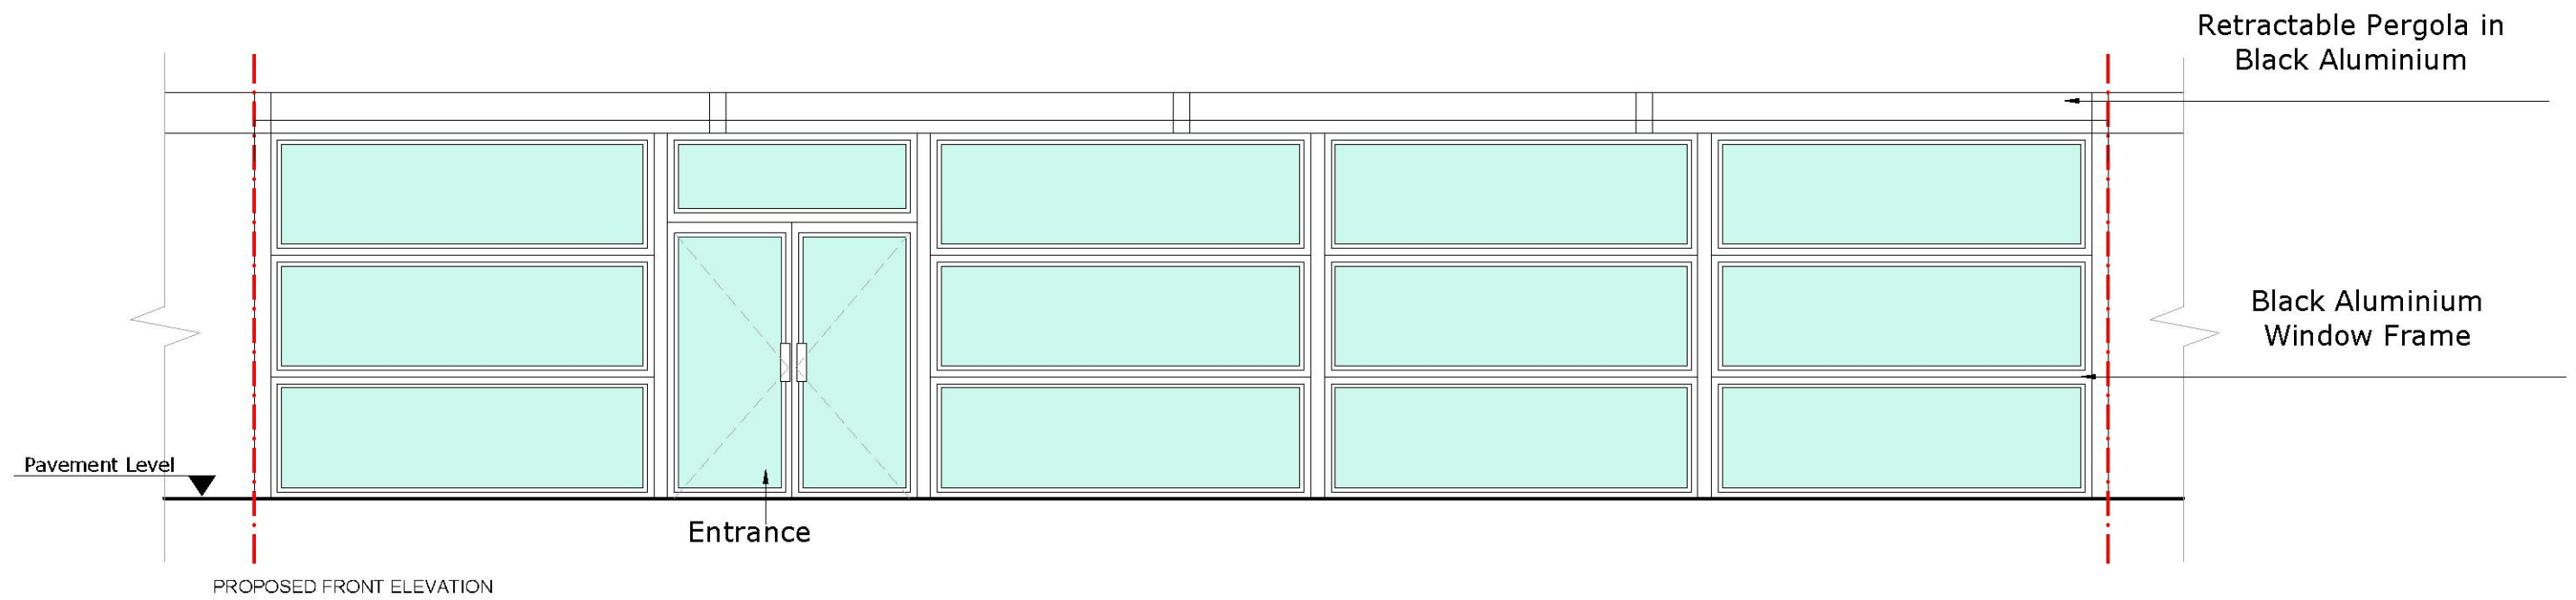

PLEASE NOTE  
 1. All dimensions to be verified on site.  
 2. All dimensions are in millimeters.  
 3. No work shall commence until all approvals and agreements have been obtained.  
 These include, Planning, Building Regulations, Water and party Wall.  
 4. The Copyright of this drawing belongs to Adv Planning Limited T/A Advance Architecture.



Drawn By T.Y

Checked By K.K

PROJECT STATUS

**PLANNING**

PROPOSED FRONT ELEVATION

PROJECT

THE COSY CAFE, 7-11,  
 THE ARCADE,  
 HAROLD HILL,  
 ROMFORD, RM3 8EB

SHEET

JOB No.

PLAN

**22.039**

DRAWING NUMBER

DATE

**P106**

14/10/2022

REV

R1

**ADVANCE**  
 ARCHITECTURE  
 ARCHITECTURE / PLANNING / LICENSING

352 Green Lanes, Palmers Green,  
 London N13 5TJ - 020 8801 6601

www.advancearchitecture.co.uk  
 info@advancearchitecture.co.uk




Farnham Road

W Dene Dr



Existing Stone  
Paving to be  
maintained

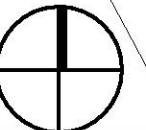

**PLEASE NOTE**

1. All dimensions to be verified on site.
2. All dimensions are in millimeters.
3. No work shall commence until all approvals and agreements have been obtained. These include, Planning, Building Regulations, Water and party Wall.
4. The Copyright of this drawing belong to Adv Planning Limited T/A Advance Architecture.

Scale (@ A3) 1:200



Drawn By

T.Y

Checked By

K.K

PROJECT  
STATUS

## PLANNING

EXISTING BLOCK PLAN

PROJECT

THE COSY CAFE, 7-11,  
THE ARCADE,  
HAROLD HILL,  
ROMFORD, RM3 8EB

SHEET

JOB No.

## PLAN

**22.039**

DRAWING  
NUMBER

DATE \_\_\_\_\_

P110

REV

14/10/2022



**ADVANCE**  
ARCHITECTURE

352 Green Lanes, Palmers Green,  
London N13 5TJ - 020 8801 6601  
[www.advancearchitecture.co.uk](http://www.advancearchitecture.co.uk)  
[info@advancearchitecture.co.uk](mailto:info@advancearchitecture.co.uk)