




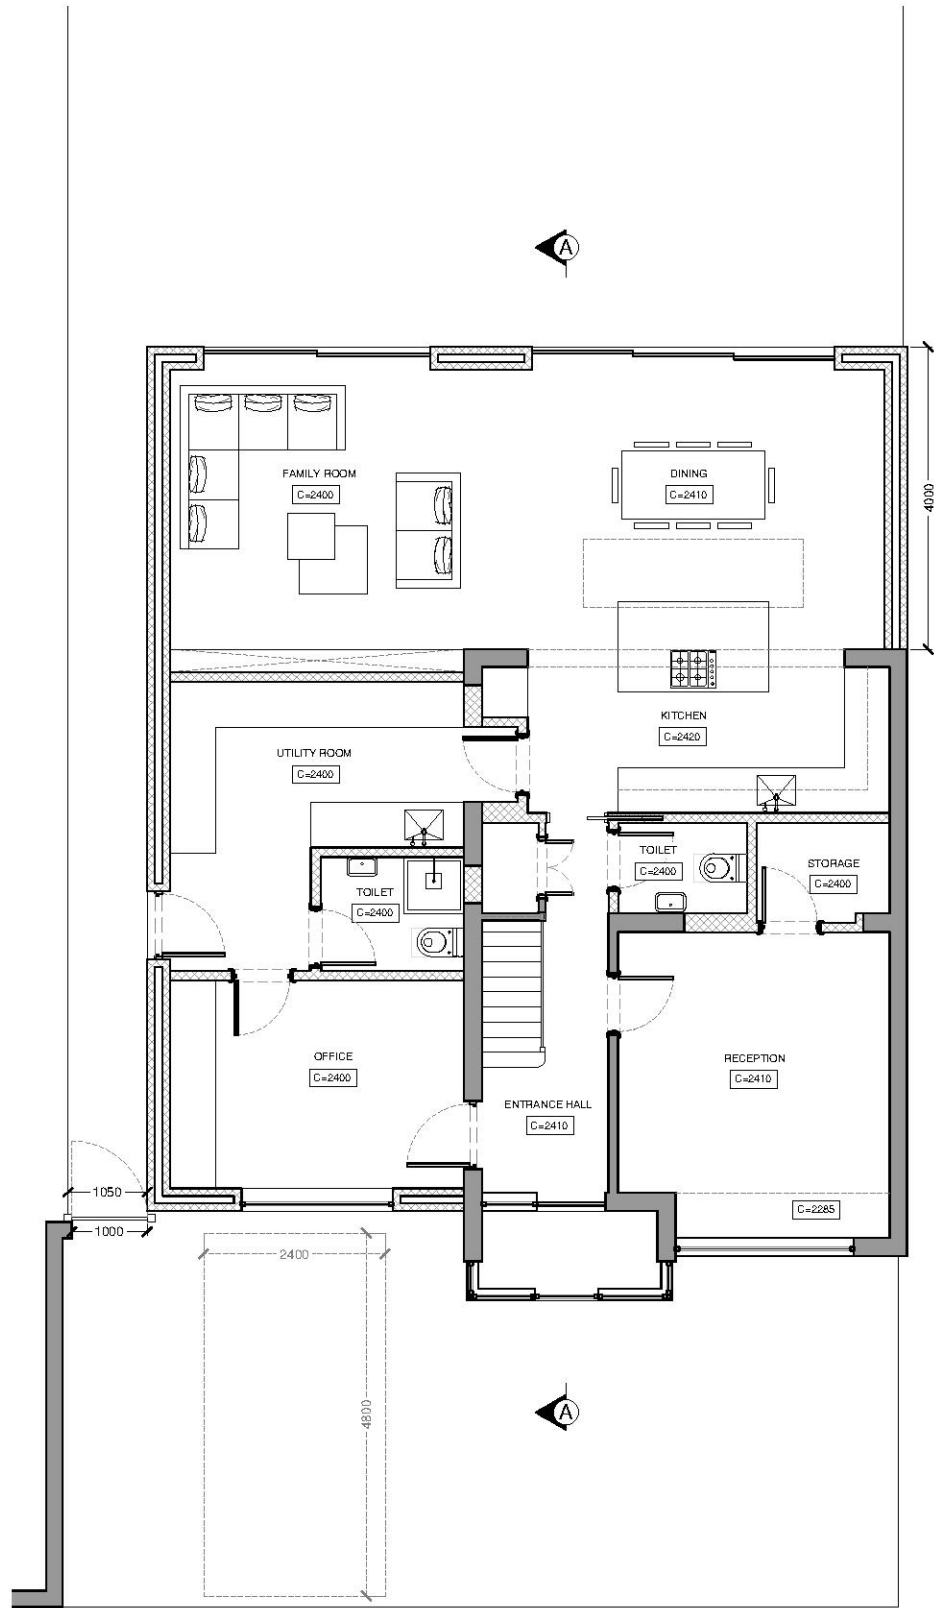


Ground Floor Plan

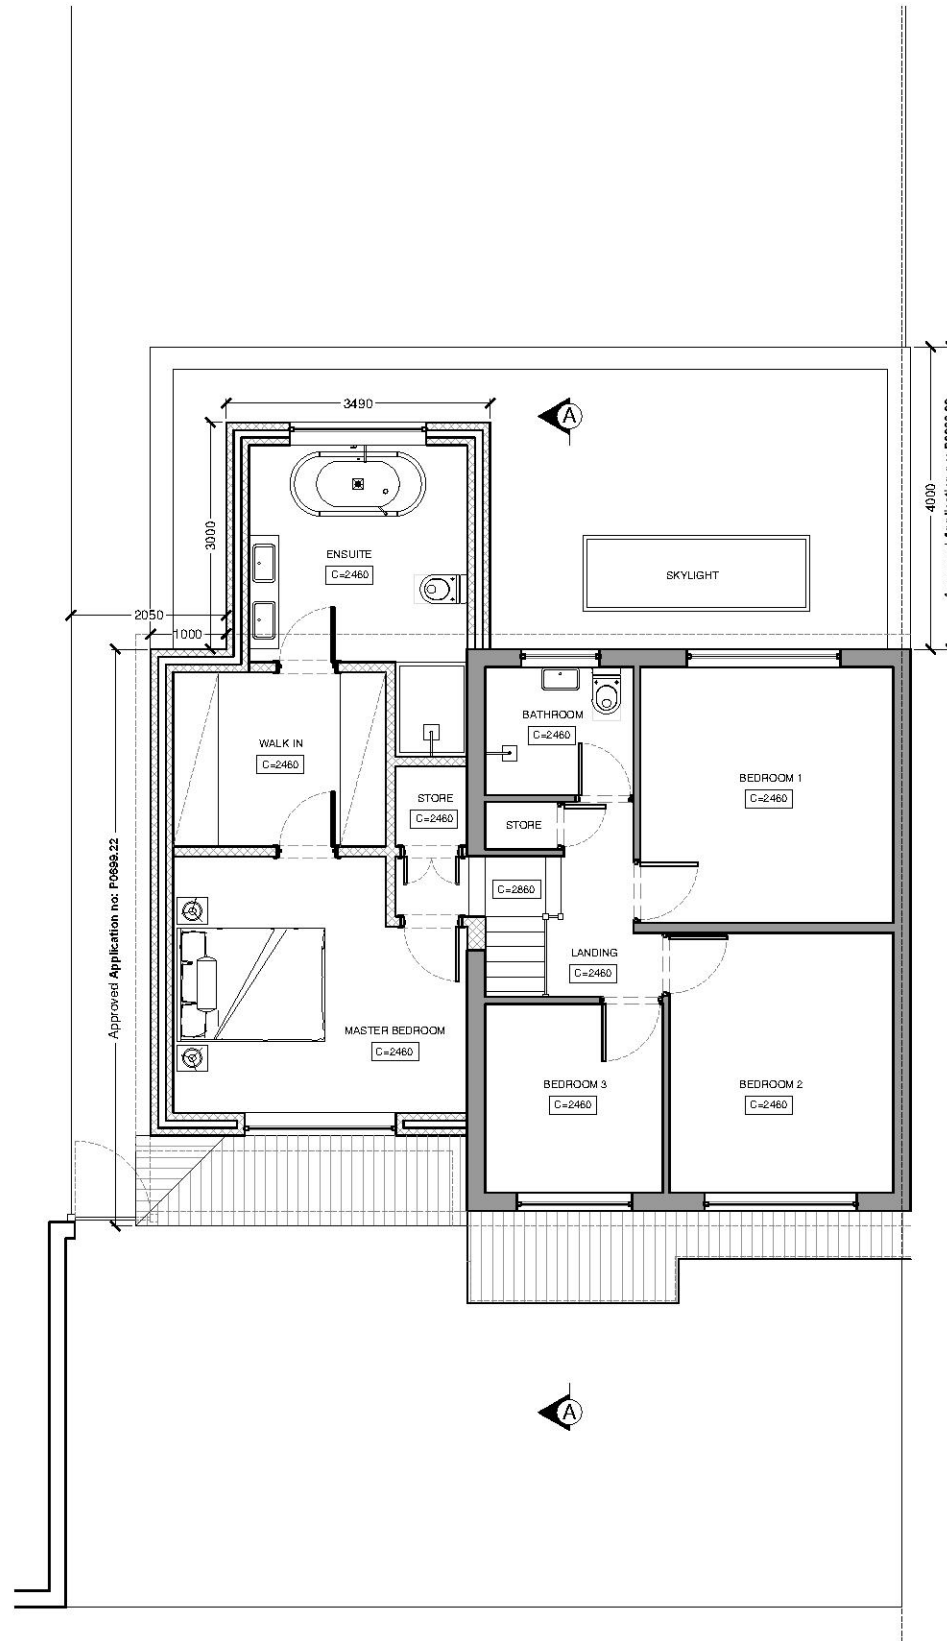


First Floor Plan

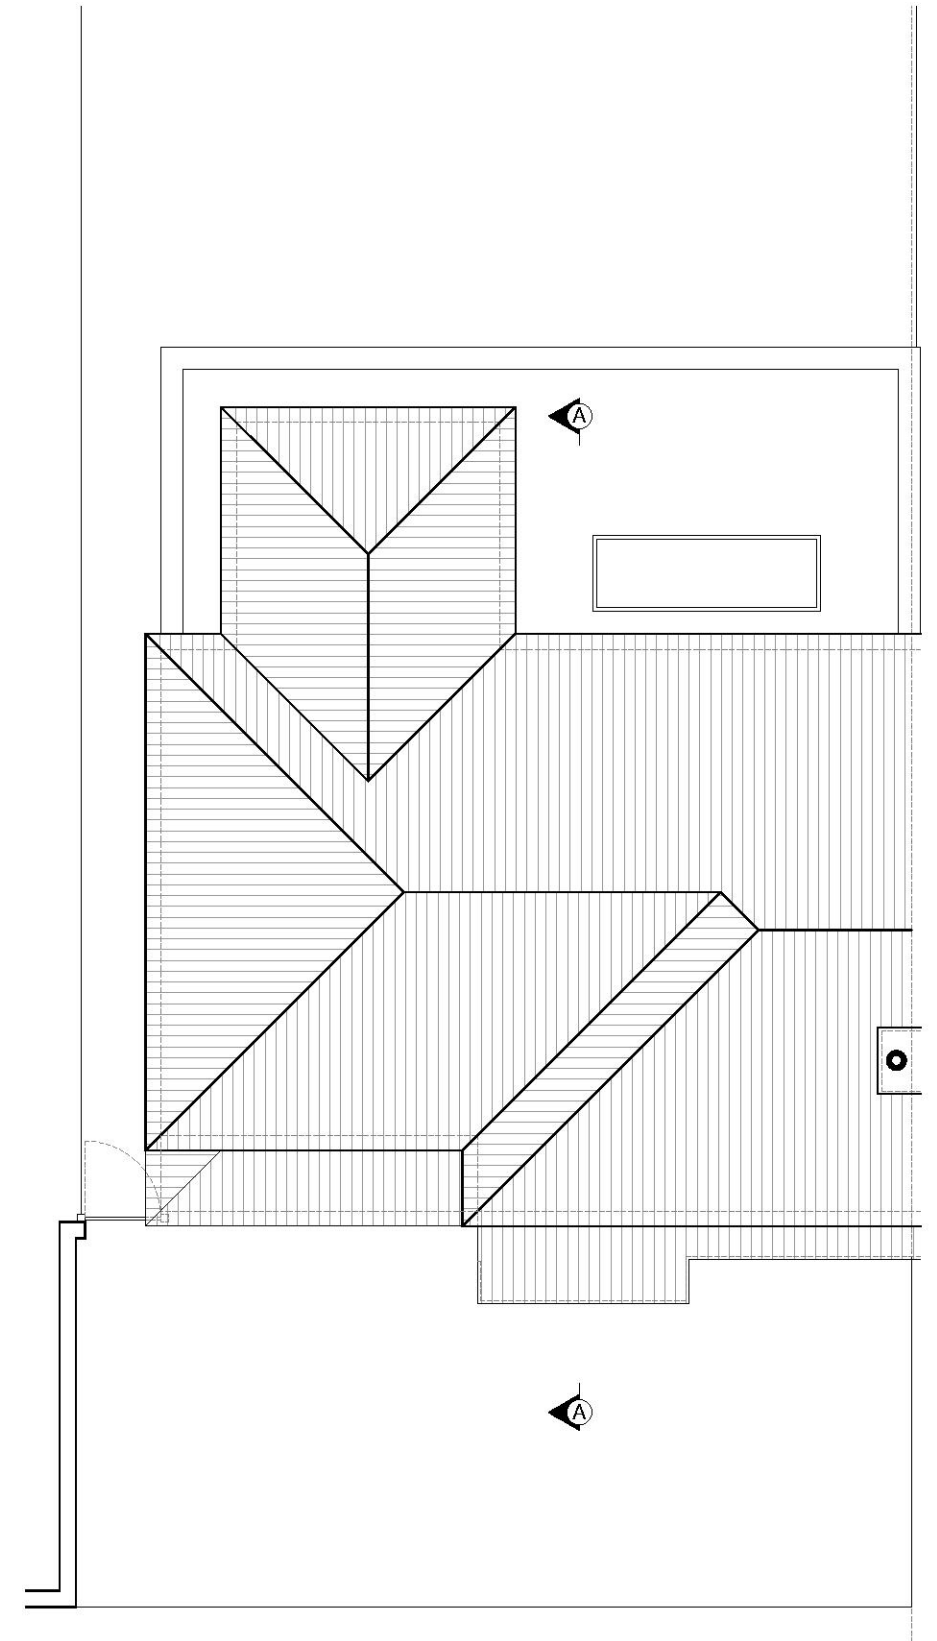


Roof Plan

 

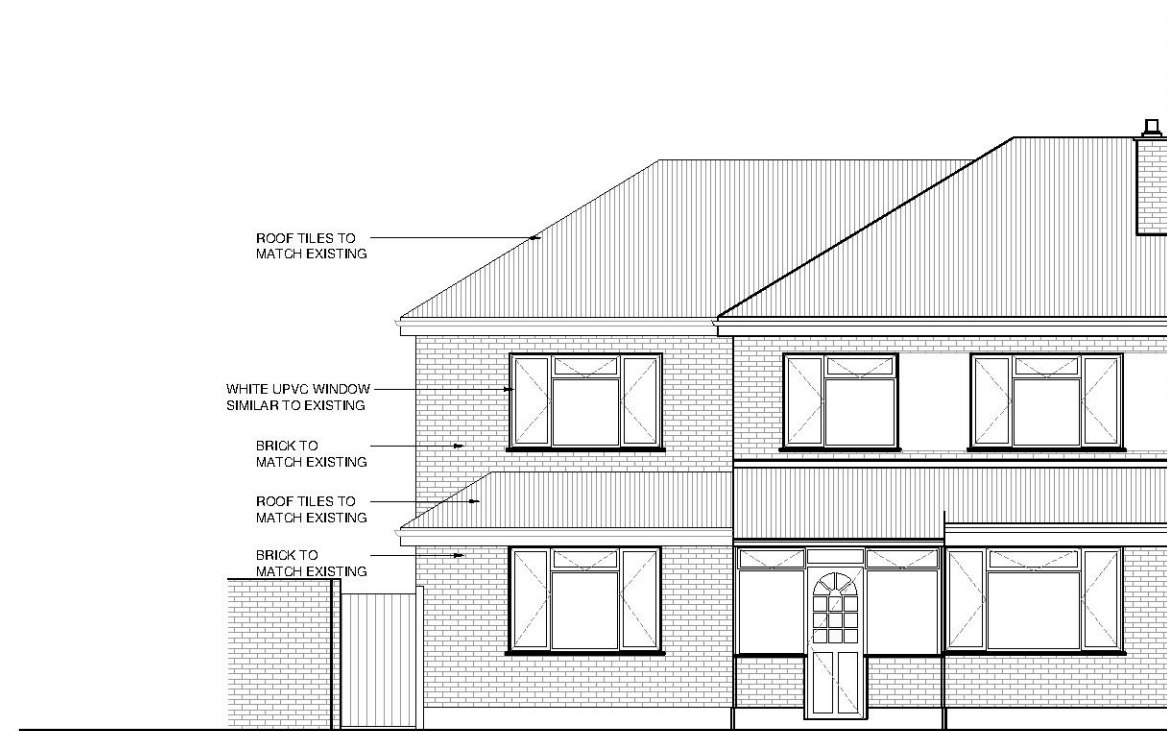


Front Elevation

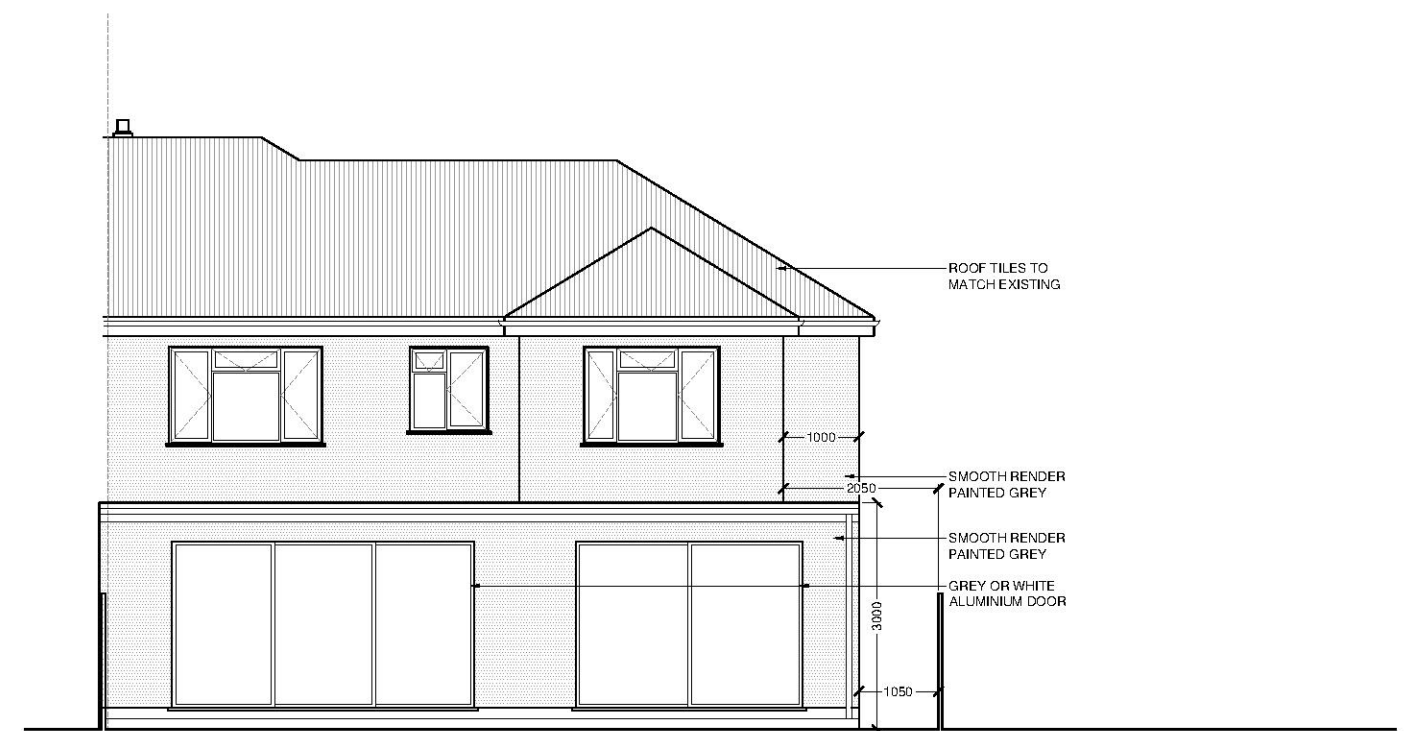

Rear Elevation



Side Elevation

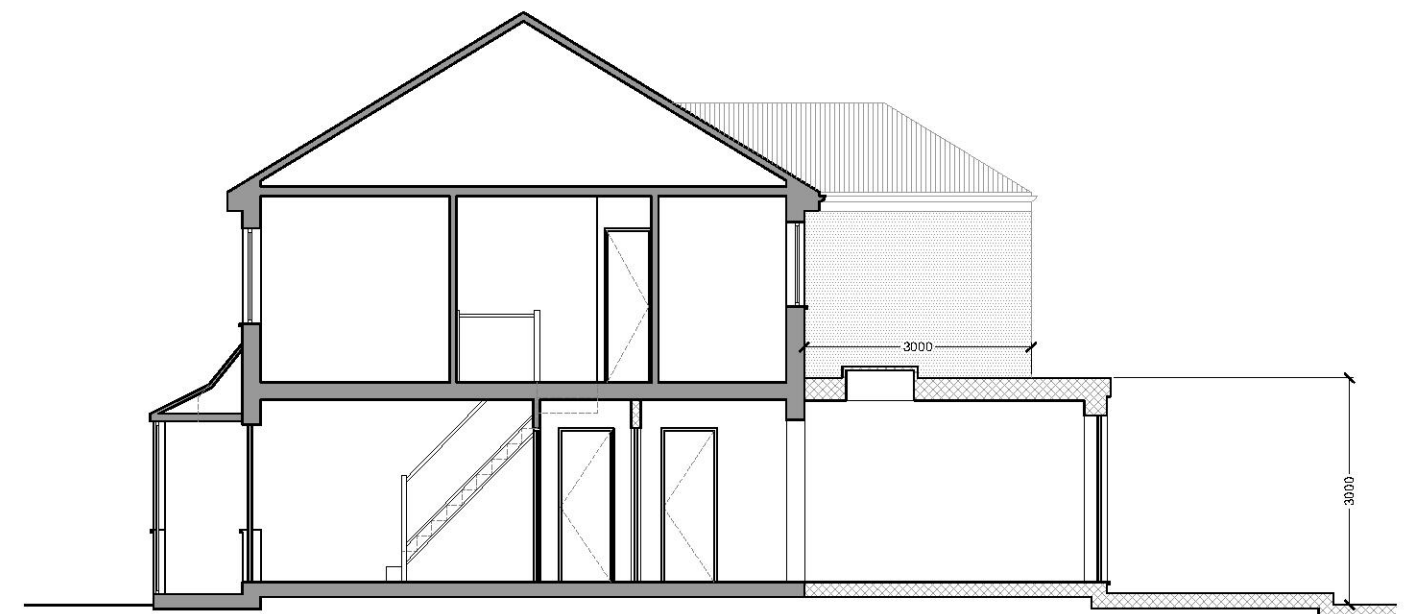

Section A-A

Planning application:

1 Dover Close, RM5 3AX

P002 - Proposed Elevations
and Section A

27/04/2022

Scale 1:100@A3

North:

Scale Bar:

