



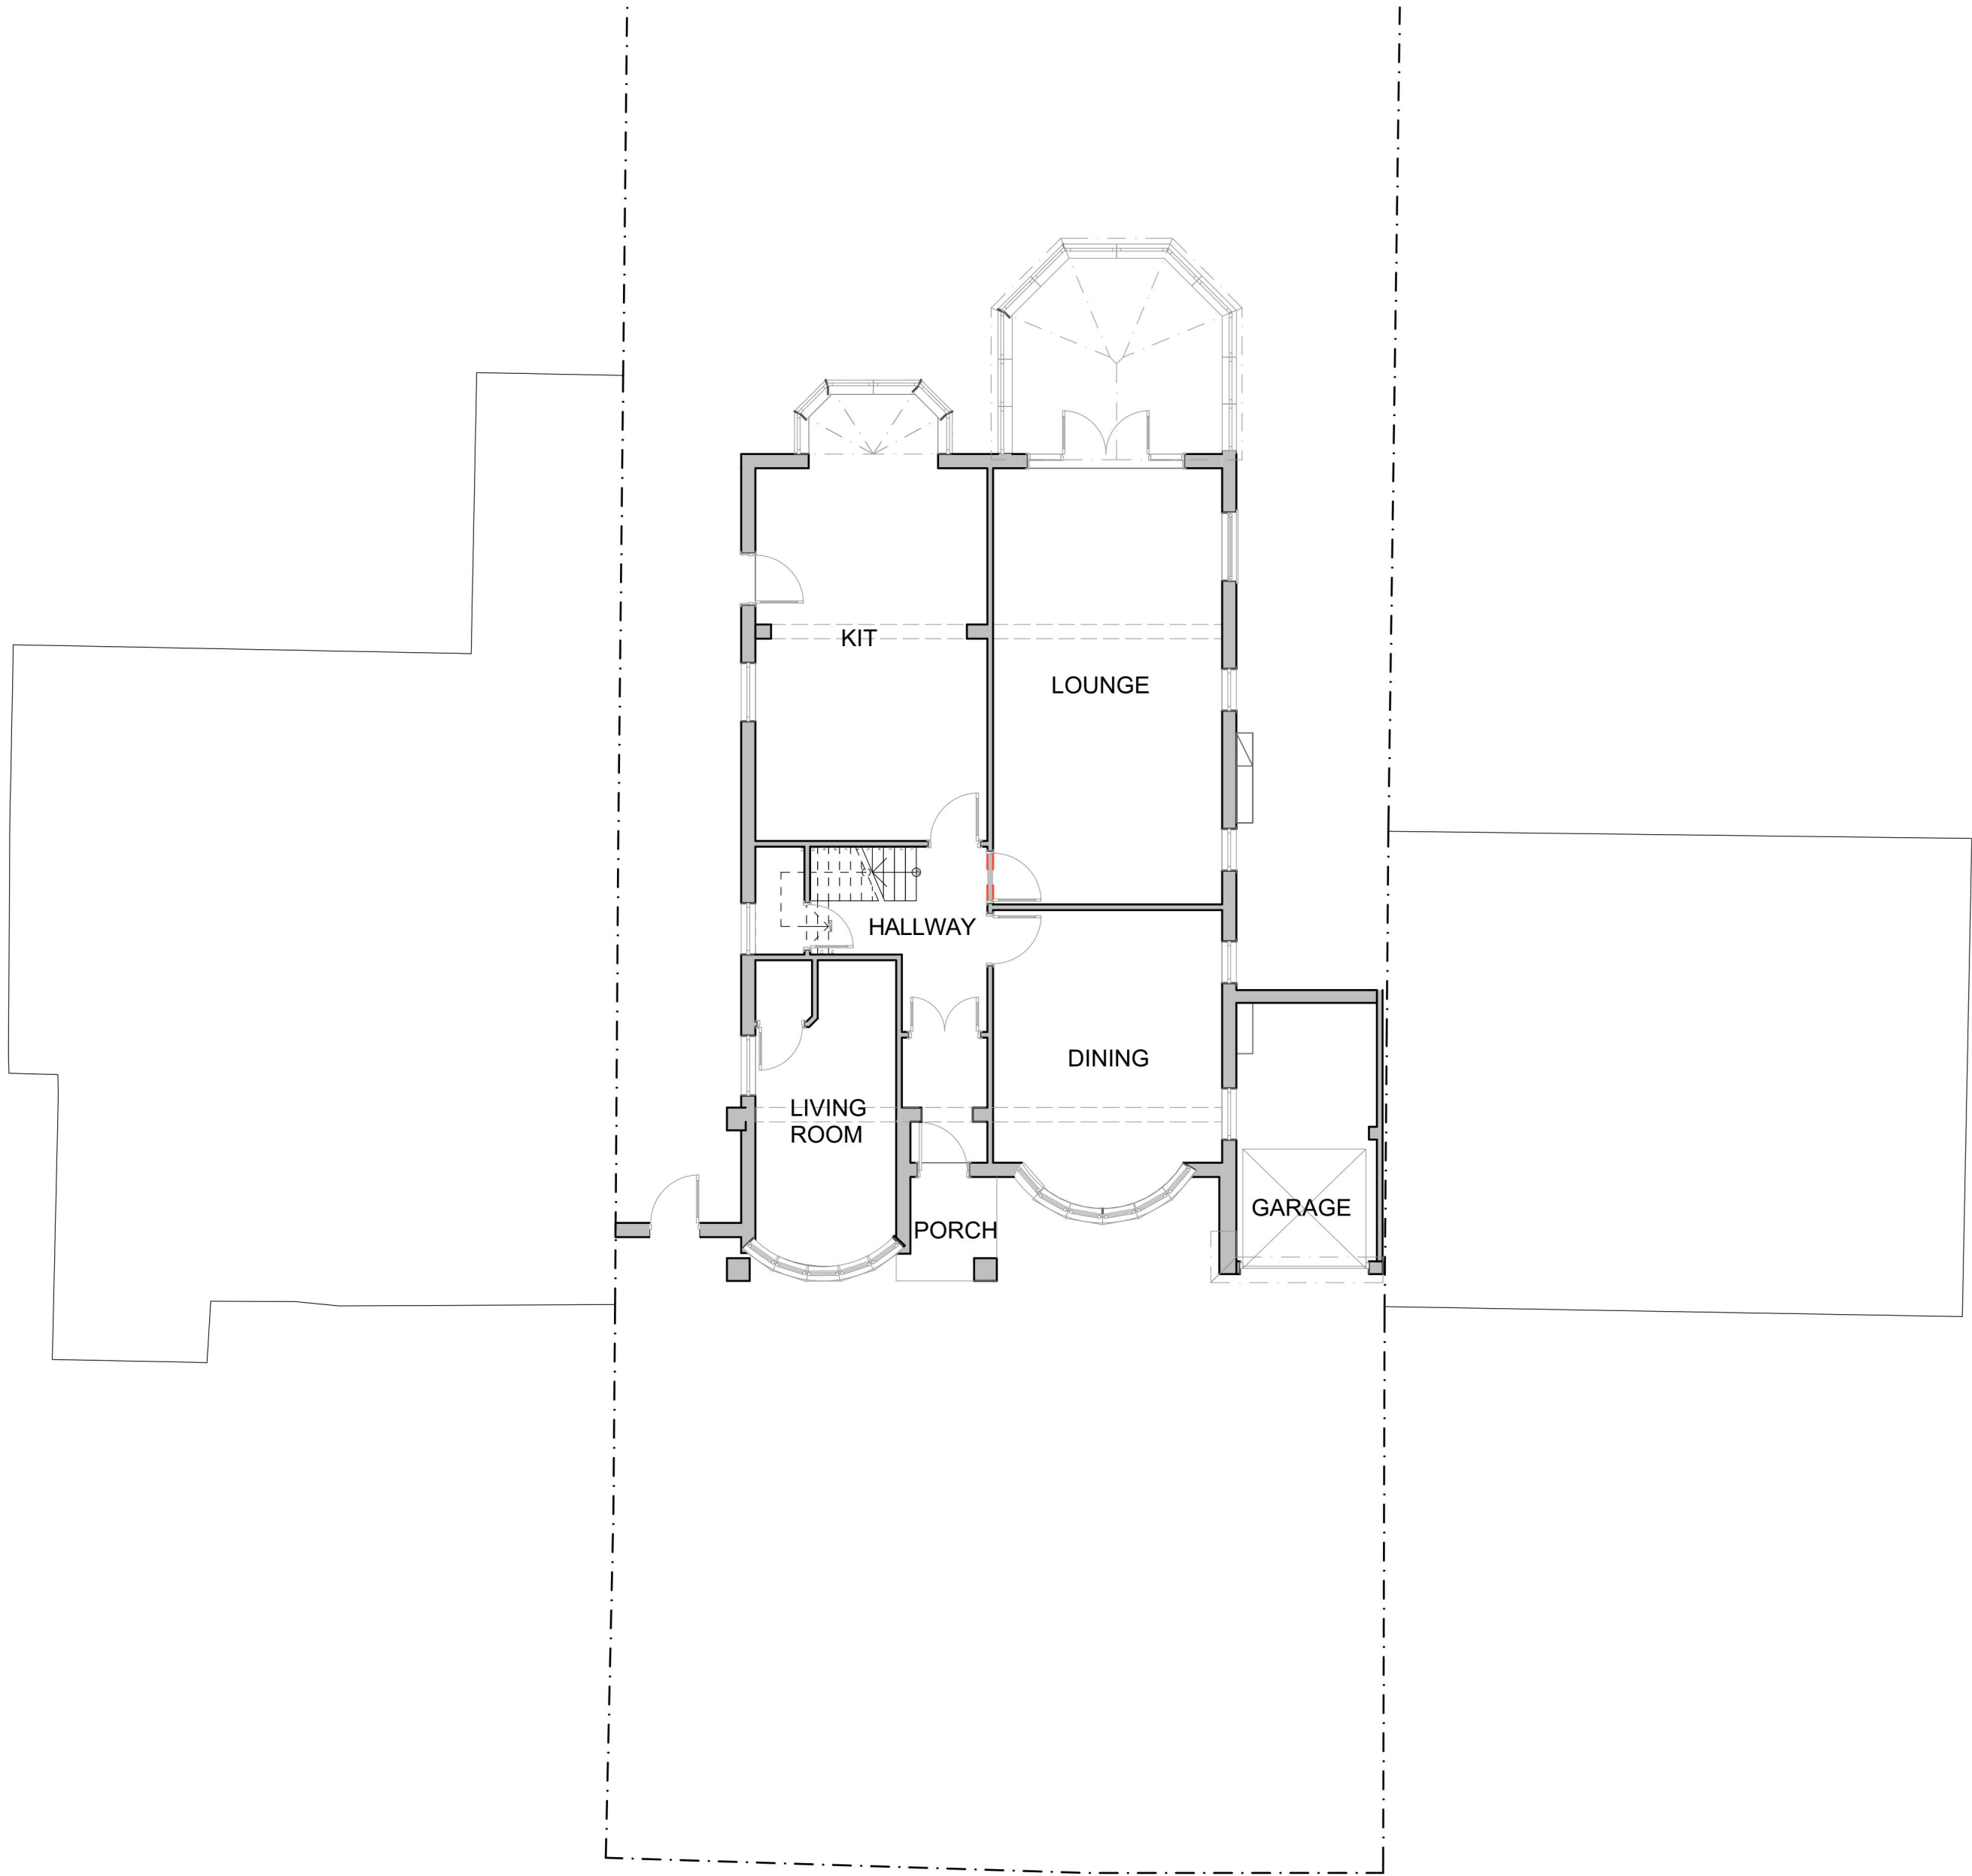


GROUND FLOOR PLAN

1:100

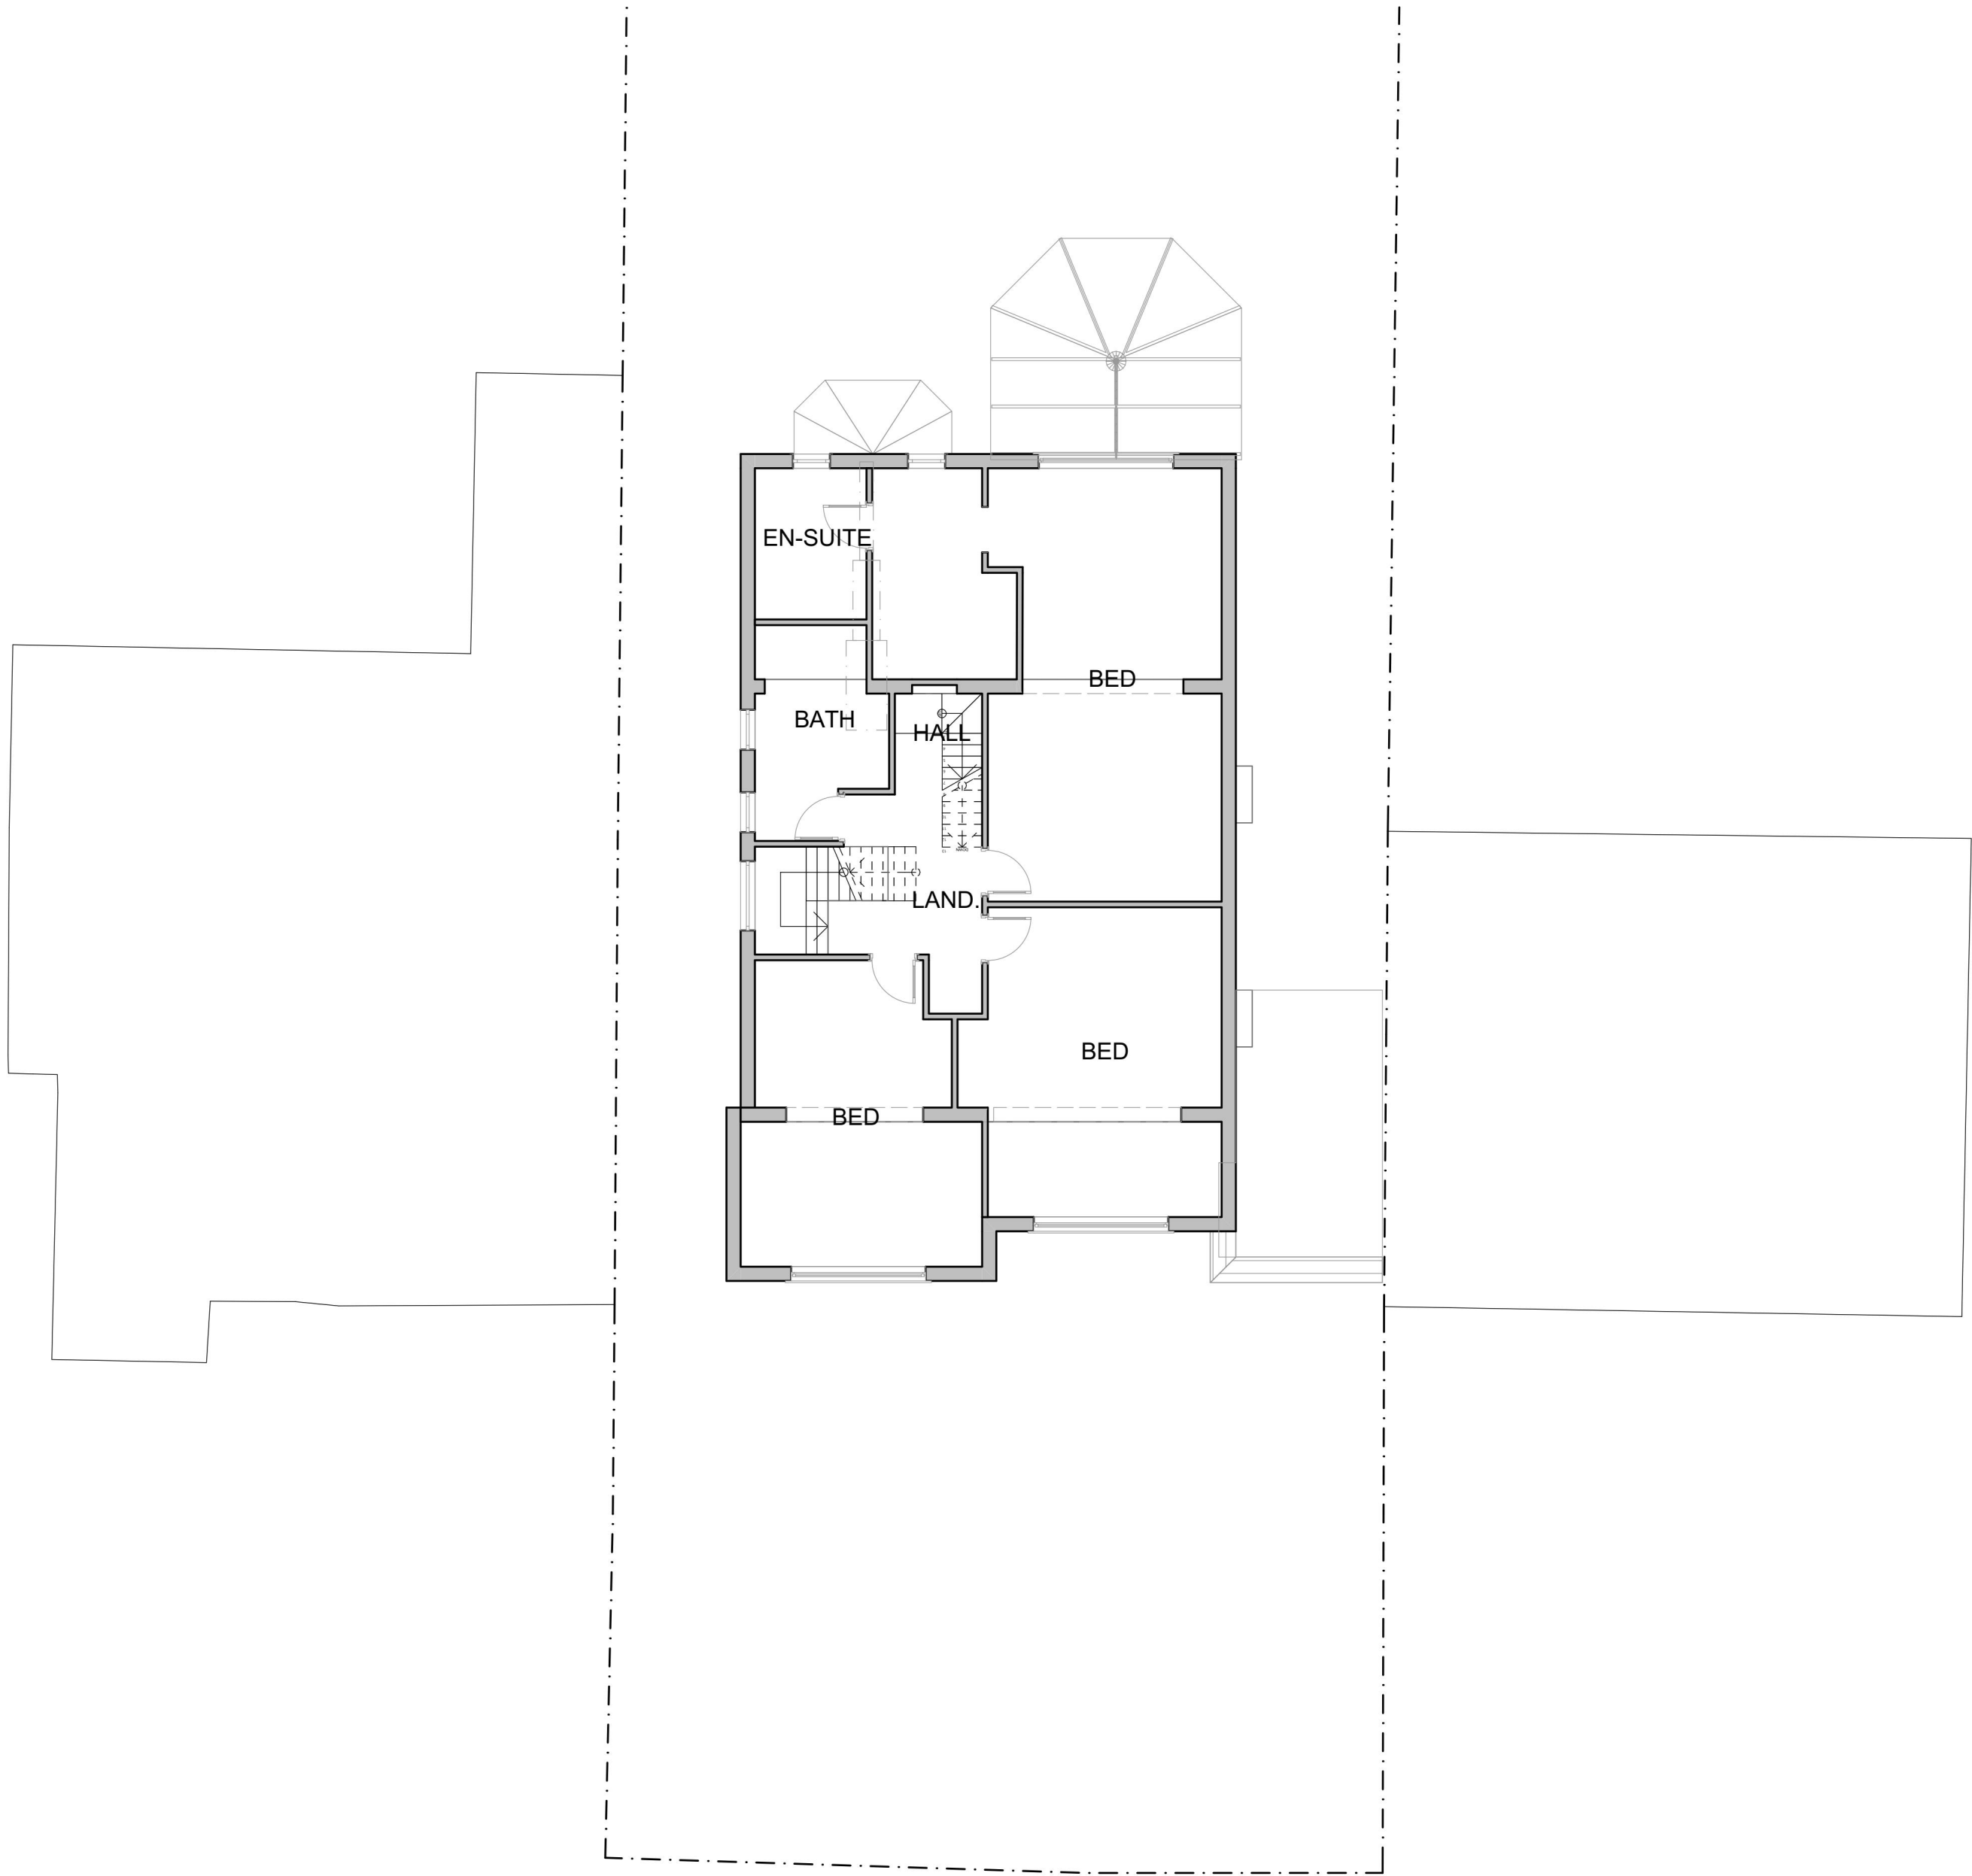


FIRST FLOOR PLAN

1:100

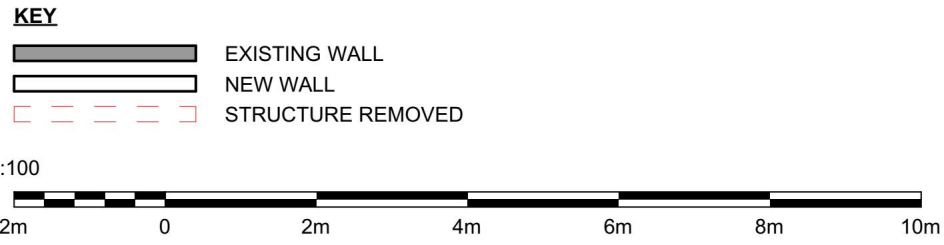


2-4^C ARCHITECTURAL TECHNOLOGY ARCHITECTURAL VISUALIZATION 2-4c Jubilee House 3 The Drive Brentwood CM13 3FR Tel: +44 01277 725252 mail to: info@2-4c.co.uk PROJECT ADDRESS 92 PETTITS LANE ROMFORD RM1 4ER CLIENT MR & MRS AZAM IF THIS LINE MEASURES 100mm IT IS SCALED AS SHOWN Do not scale from this drawing. All dimensions & levels to be checked on site prior to commencement of any work. Check that this drawing is to the latest revision. All dimensions in millimetres unless otherwise stated.		DRAWING PROPOSED SIDE AND REAR GROUND, FIRST FLOOR SIDE & ROOF EXTENSIONS inc. DORMERS & INTERNAL ALTERATIONS EXISTING GROUND & FIRST FLOOR PLANS JOB NO. 18-468 SCALE 1:100 @ A1 DATE SEPT 18 DWG. NO. 02 REV. NO. DRAWN BY DM CHECKED BY SH	
--	--	---	--

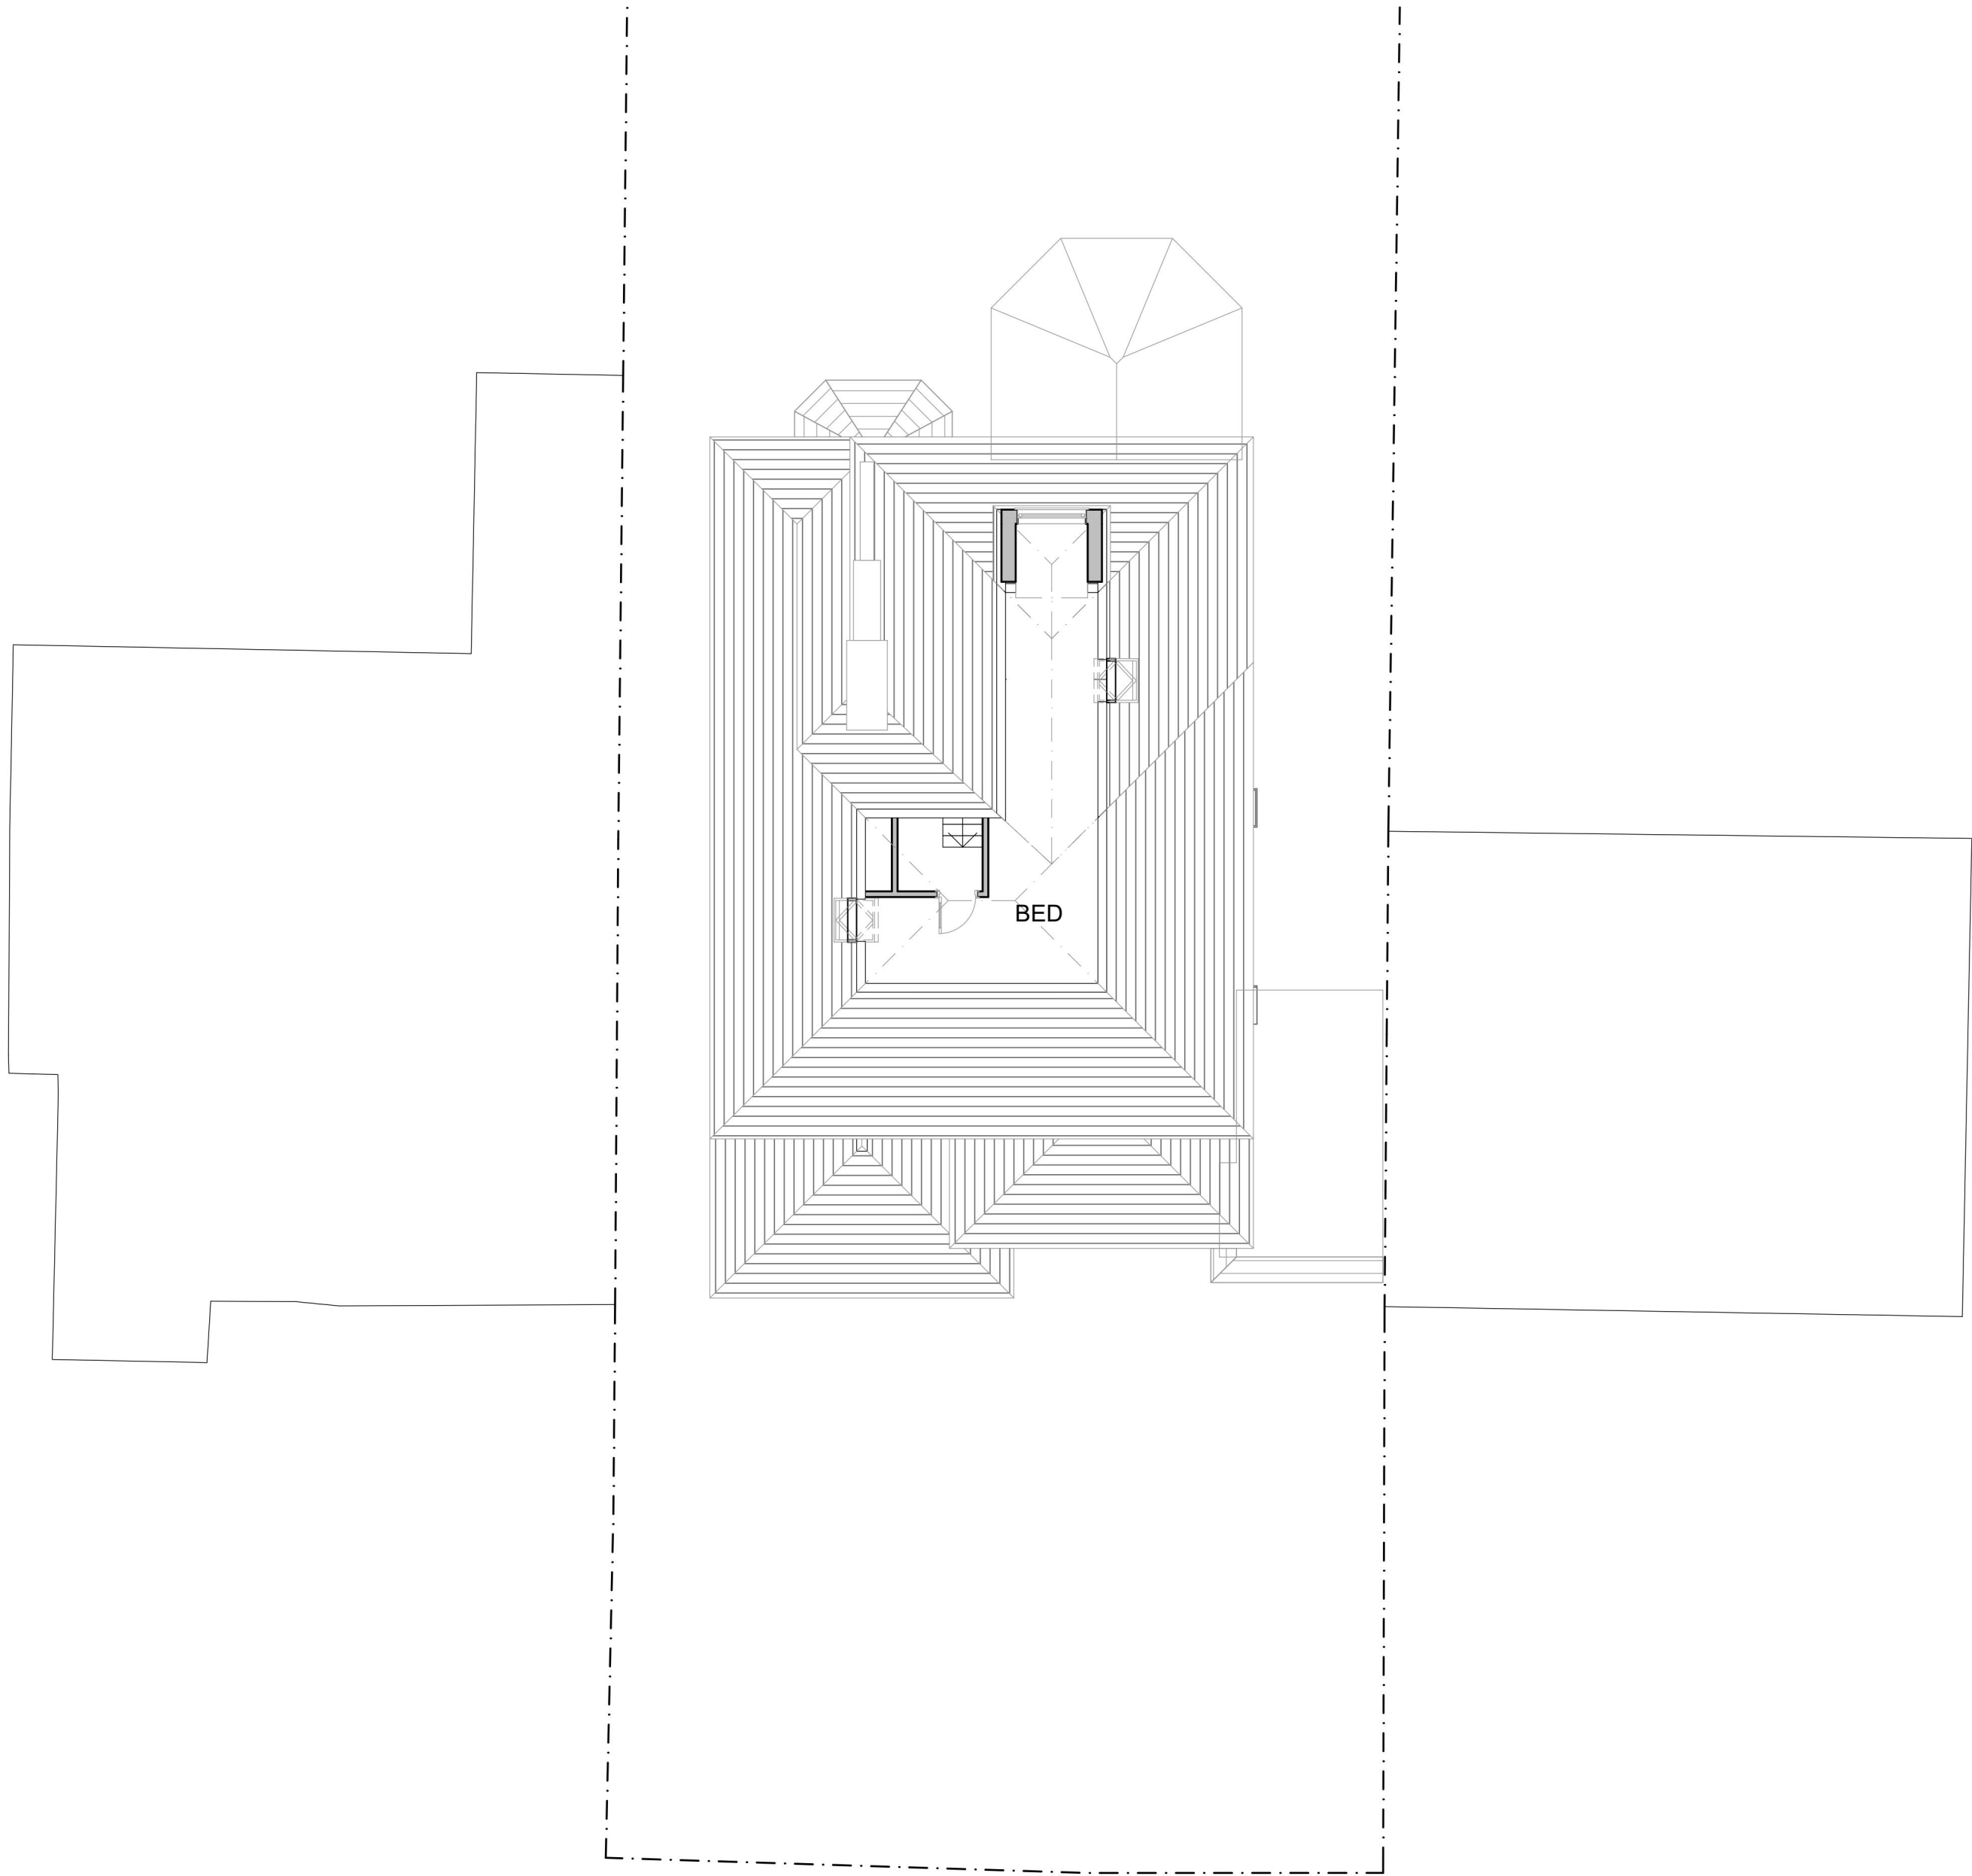

LOFT PLAN

1:100

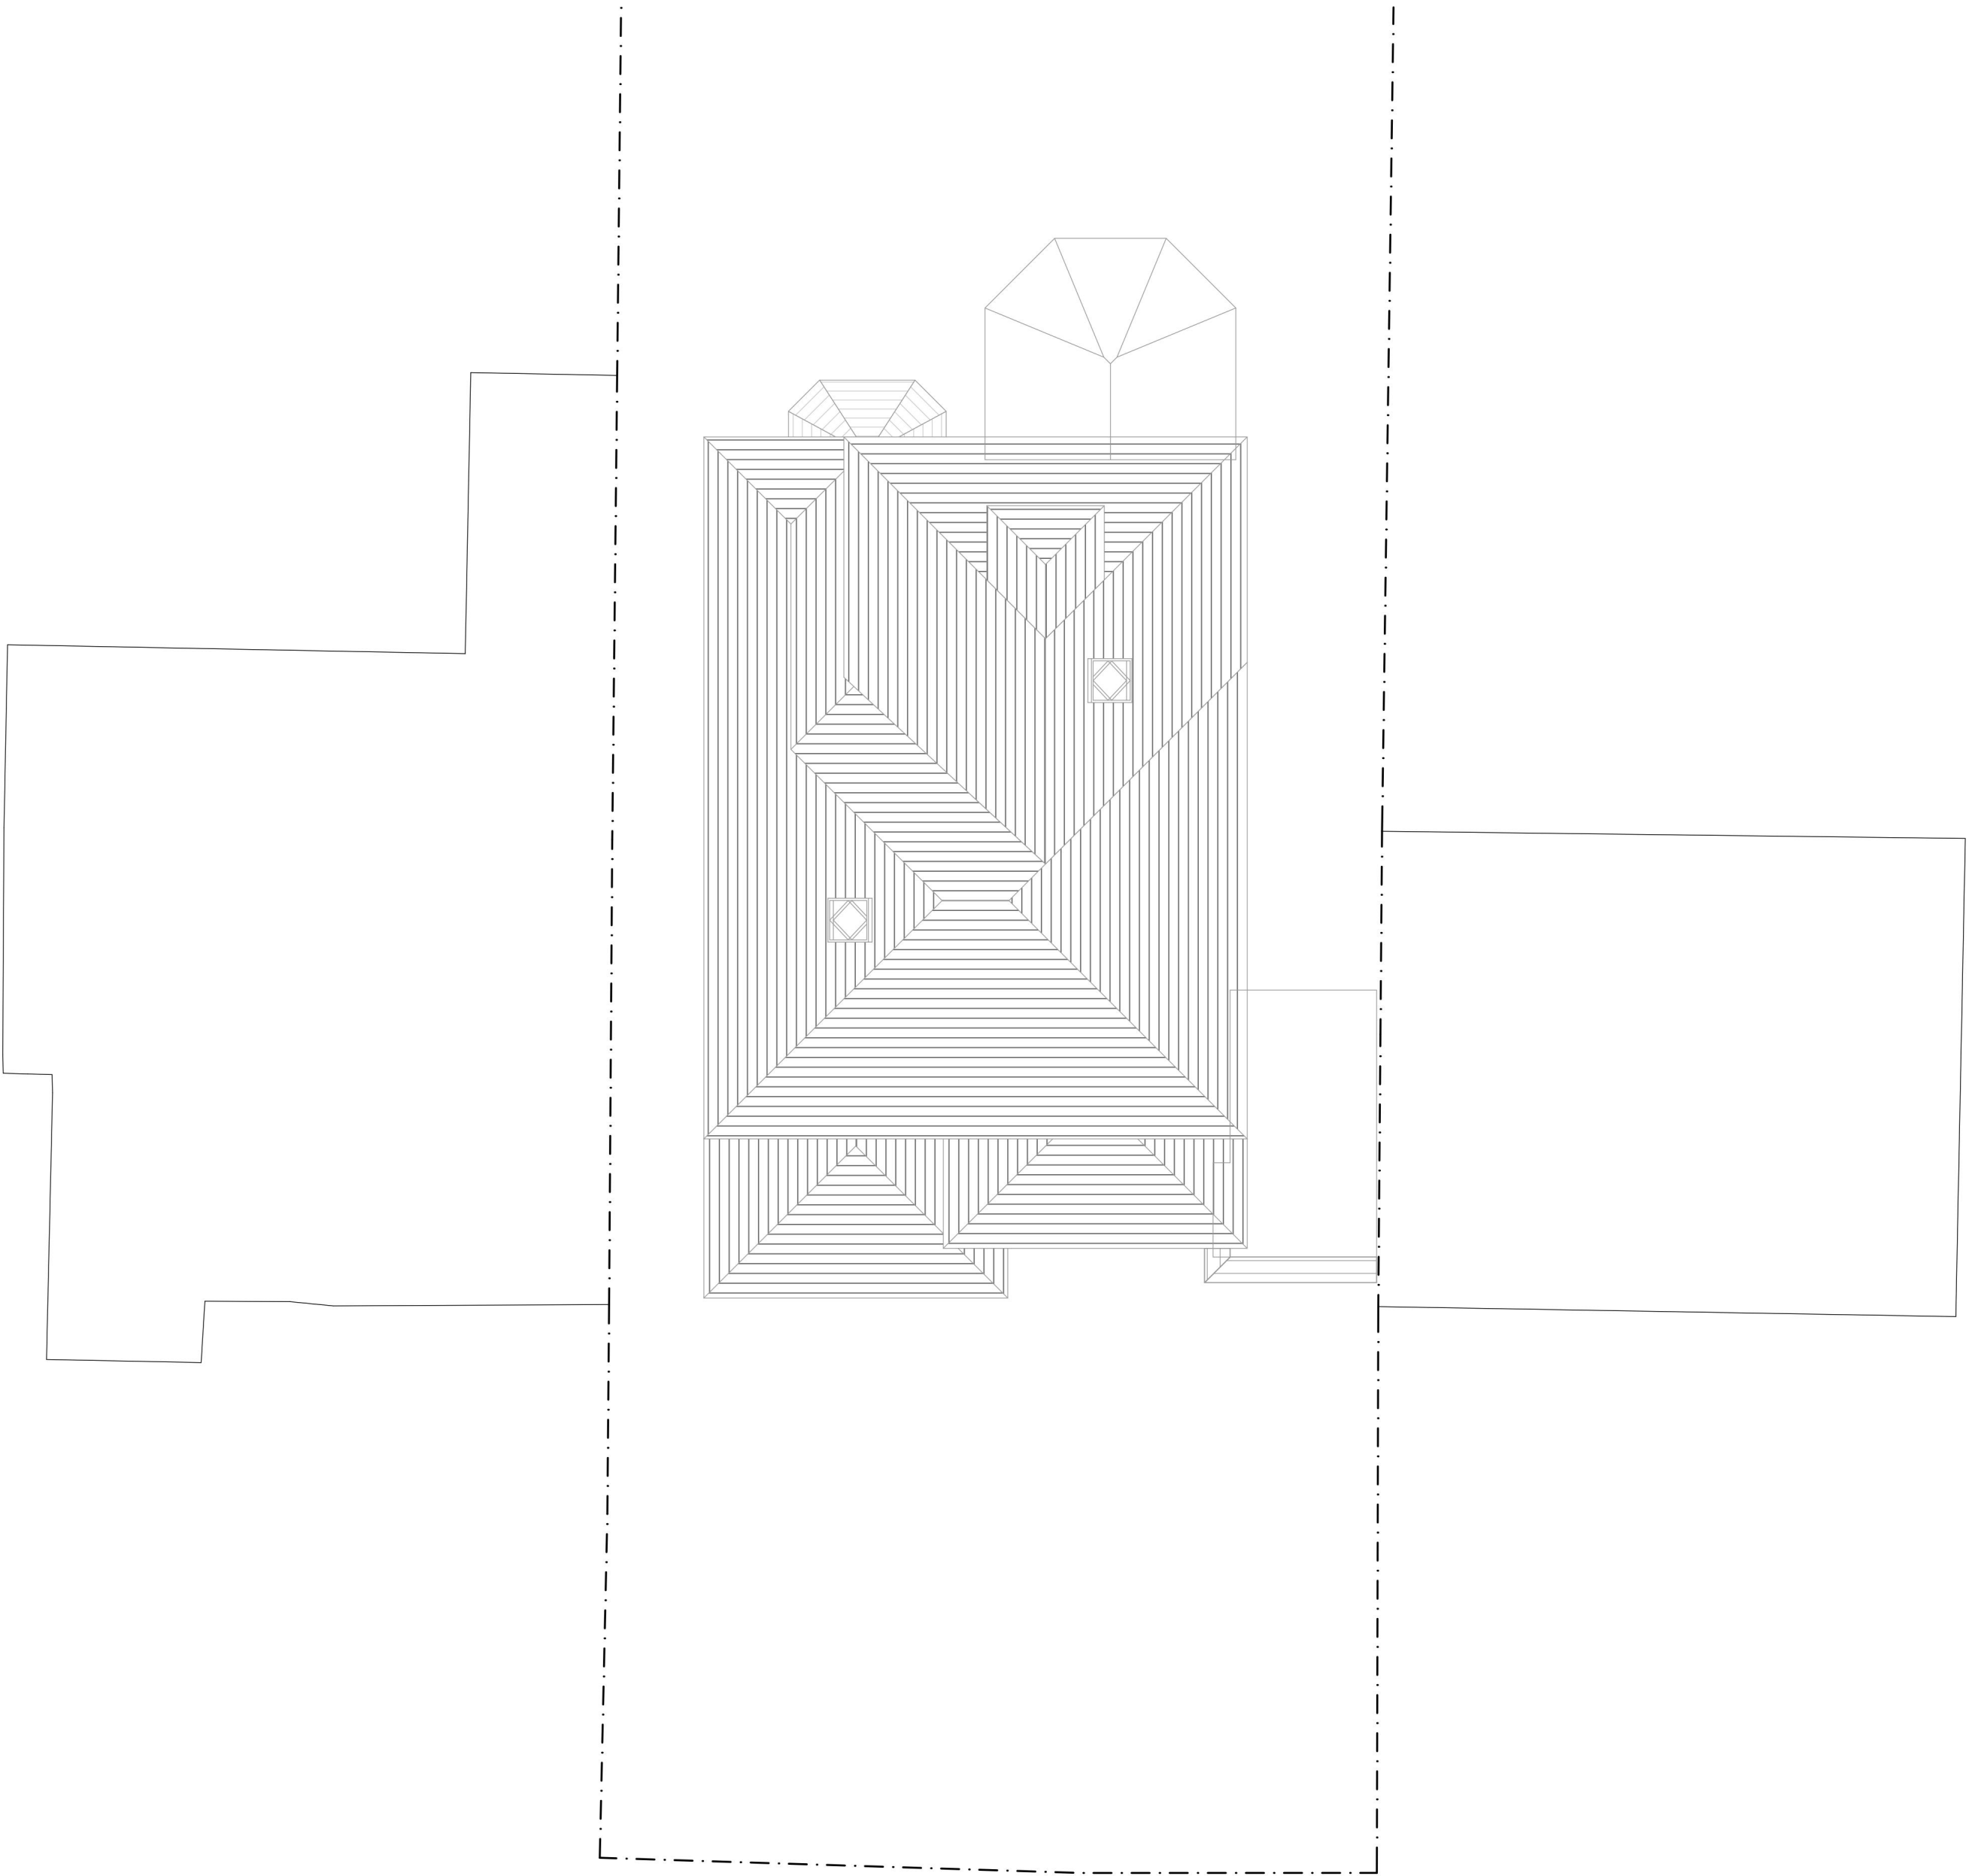

ROOF PLAN

1:100

KEY

EXISTING WALL

NEW WALL

STRUCTURE REMOVED

1:100

2m

0

2m

4m

6m

8m

10m

2-4^C

ARCHITECTURAL TECHNOLOGY

ARCHITECTURAL VISUALIZATION

2-4c Jubilee House 3 The Drive Brentwood CM13 3FR

Tel: +44 01277 725252

mail to: info@2-4c.co.uk

<http://www.2-4c.co.uk>

DRAWING

PROPOSED SIDE AND REAR

GROUND, FIRST FLOOR SIDE &

ROOF EXTENSIONS inc. DORMERS

& INTERNAL ALTERATIONS

EXISTING LOFT & ROOF PLANS

JOB NO.

18-468

DWG. NO.

03

CLIENT

MR & MRS AZAM

SCALE

1:100 @ A1

DATE

SEPT 18

DRAWN BY

DM

CHECKED BY

SH

IF THIS LINE MEASURES 100mm IT IS SCALED AS SHOWN

Do not scale from this drawing. All dimensions & levels to be checked on site prior to commencement of any work. Check that this drawing is to the latest revision. If in doubt ASK. Refer any discrepancy to 24c. All dimensions in millimetres unless otherwise stated. This drawing is copyright.



FRONT ELEVATION (SOUTH-WEST) 1:100



SIDE ELEVATION (NORTH-WEST) 1:100



REAR ELEVATION (NORTH-EAST) 1:100



SIDE ELEVATION (SOUTH-EAST) 1:100

2-4[©] ARCHITECTURAL TECHNOLOGY ARCHITECTURAL VISUALIZATION 2-4c Jubilee House 3 The Drive Brentwood CM13 3FR Tel: +44 01277 725252 mail to: info@2-4c.co.uk http://www.2-4c.co.uk		DRAWING PROPOSED SIDE AND REAR GROUND, FIRST FLOOR SIDE & ROOF EXTENSIONS inc. DORMERS & INTERNAL ALTERATIONS	
		EXISTING ELEVATIONS	
PROJECT ADDRESS 92 PETTITS LANE ROMFORD RM1 4ER		JOB NO. 18-468	DWG. NO. 04
CLIENT MR & MRS AZAM		SCALE 1:100 @ A1	REV. NO. .
DATE SEPT 18		DRAWN BY DM	CHECKED BY SH



SITE PLAN

1:200





LOCATION PLAN

1:500



LOCATION PLAN 1:1250

N

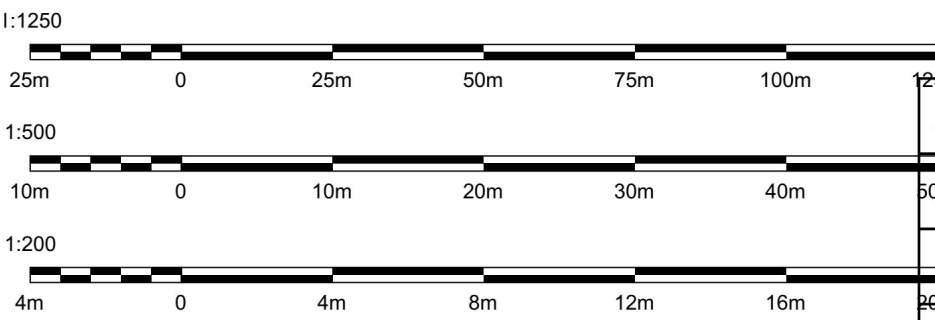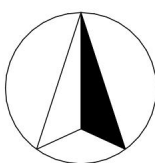

REVISION	DATE	NOV 22	D
TO LOCAL AUTHORITY REQUIREMENTS			
REVISION	DATE	NOV 22	C
TO LOCAL AUTHORITY REQUIREMENTS			
REVISION	DATE	NOV 22	B
TO LOCAL AUTHORITY REQUIREMENTS			
REVISION	DATE	FEB 21	A
TO LOCAL AUTHORITY REQUIREMENTS			



ARCHITECTURAL TECHNOLOGY
ARCHITECTURAL VISUALIZATION

2-4c Jubilee House 3 The Drive Brentwood CM13 3FR
Tel: +44 01277 725252
mail to: info@2-4c.co.uk
<http://www.2-4c.co.uk>

PROJECT ADDRESS
92 PETTITS LANE ROMFORD RM1 4ER

CLIENT
MR & MRS AZAM


IF THIS LINE MEASURES 100mm IT IS SCALED AS SHOWN

Do not scale from this drawing. All dimensions & levels to be checked on site prior to commencement of any work. Check that this drawing is to the latest revision.
All dimensions in millimetres unless otherwise stated.

DRAWING
PROPOSED: ROOF
EXTENSION INCL.
DORMER


LOCATION & SITE PLAN

JOB NO. 21-544	DWG. NO. 01
SCALE 1:200 @ A1	REV. NO. D
DATE FEB 21	DRAWN BY/CHECKED BY DM SH

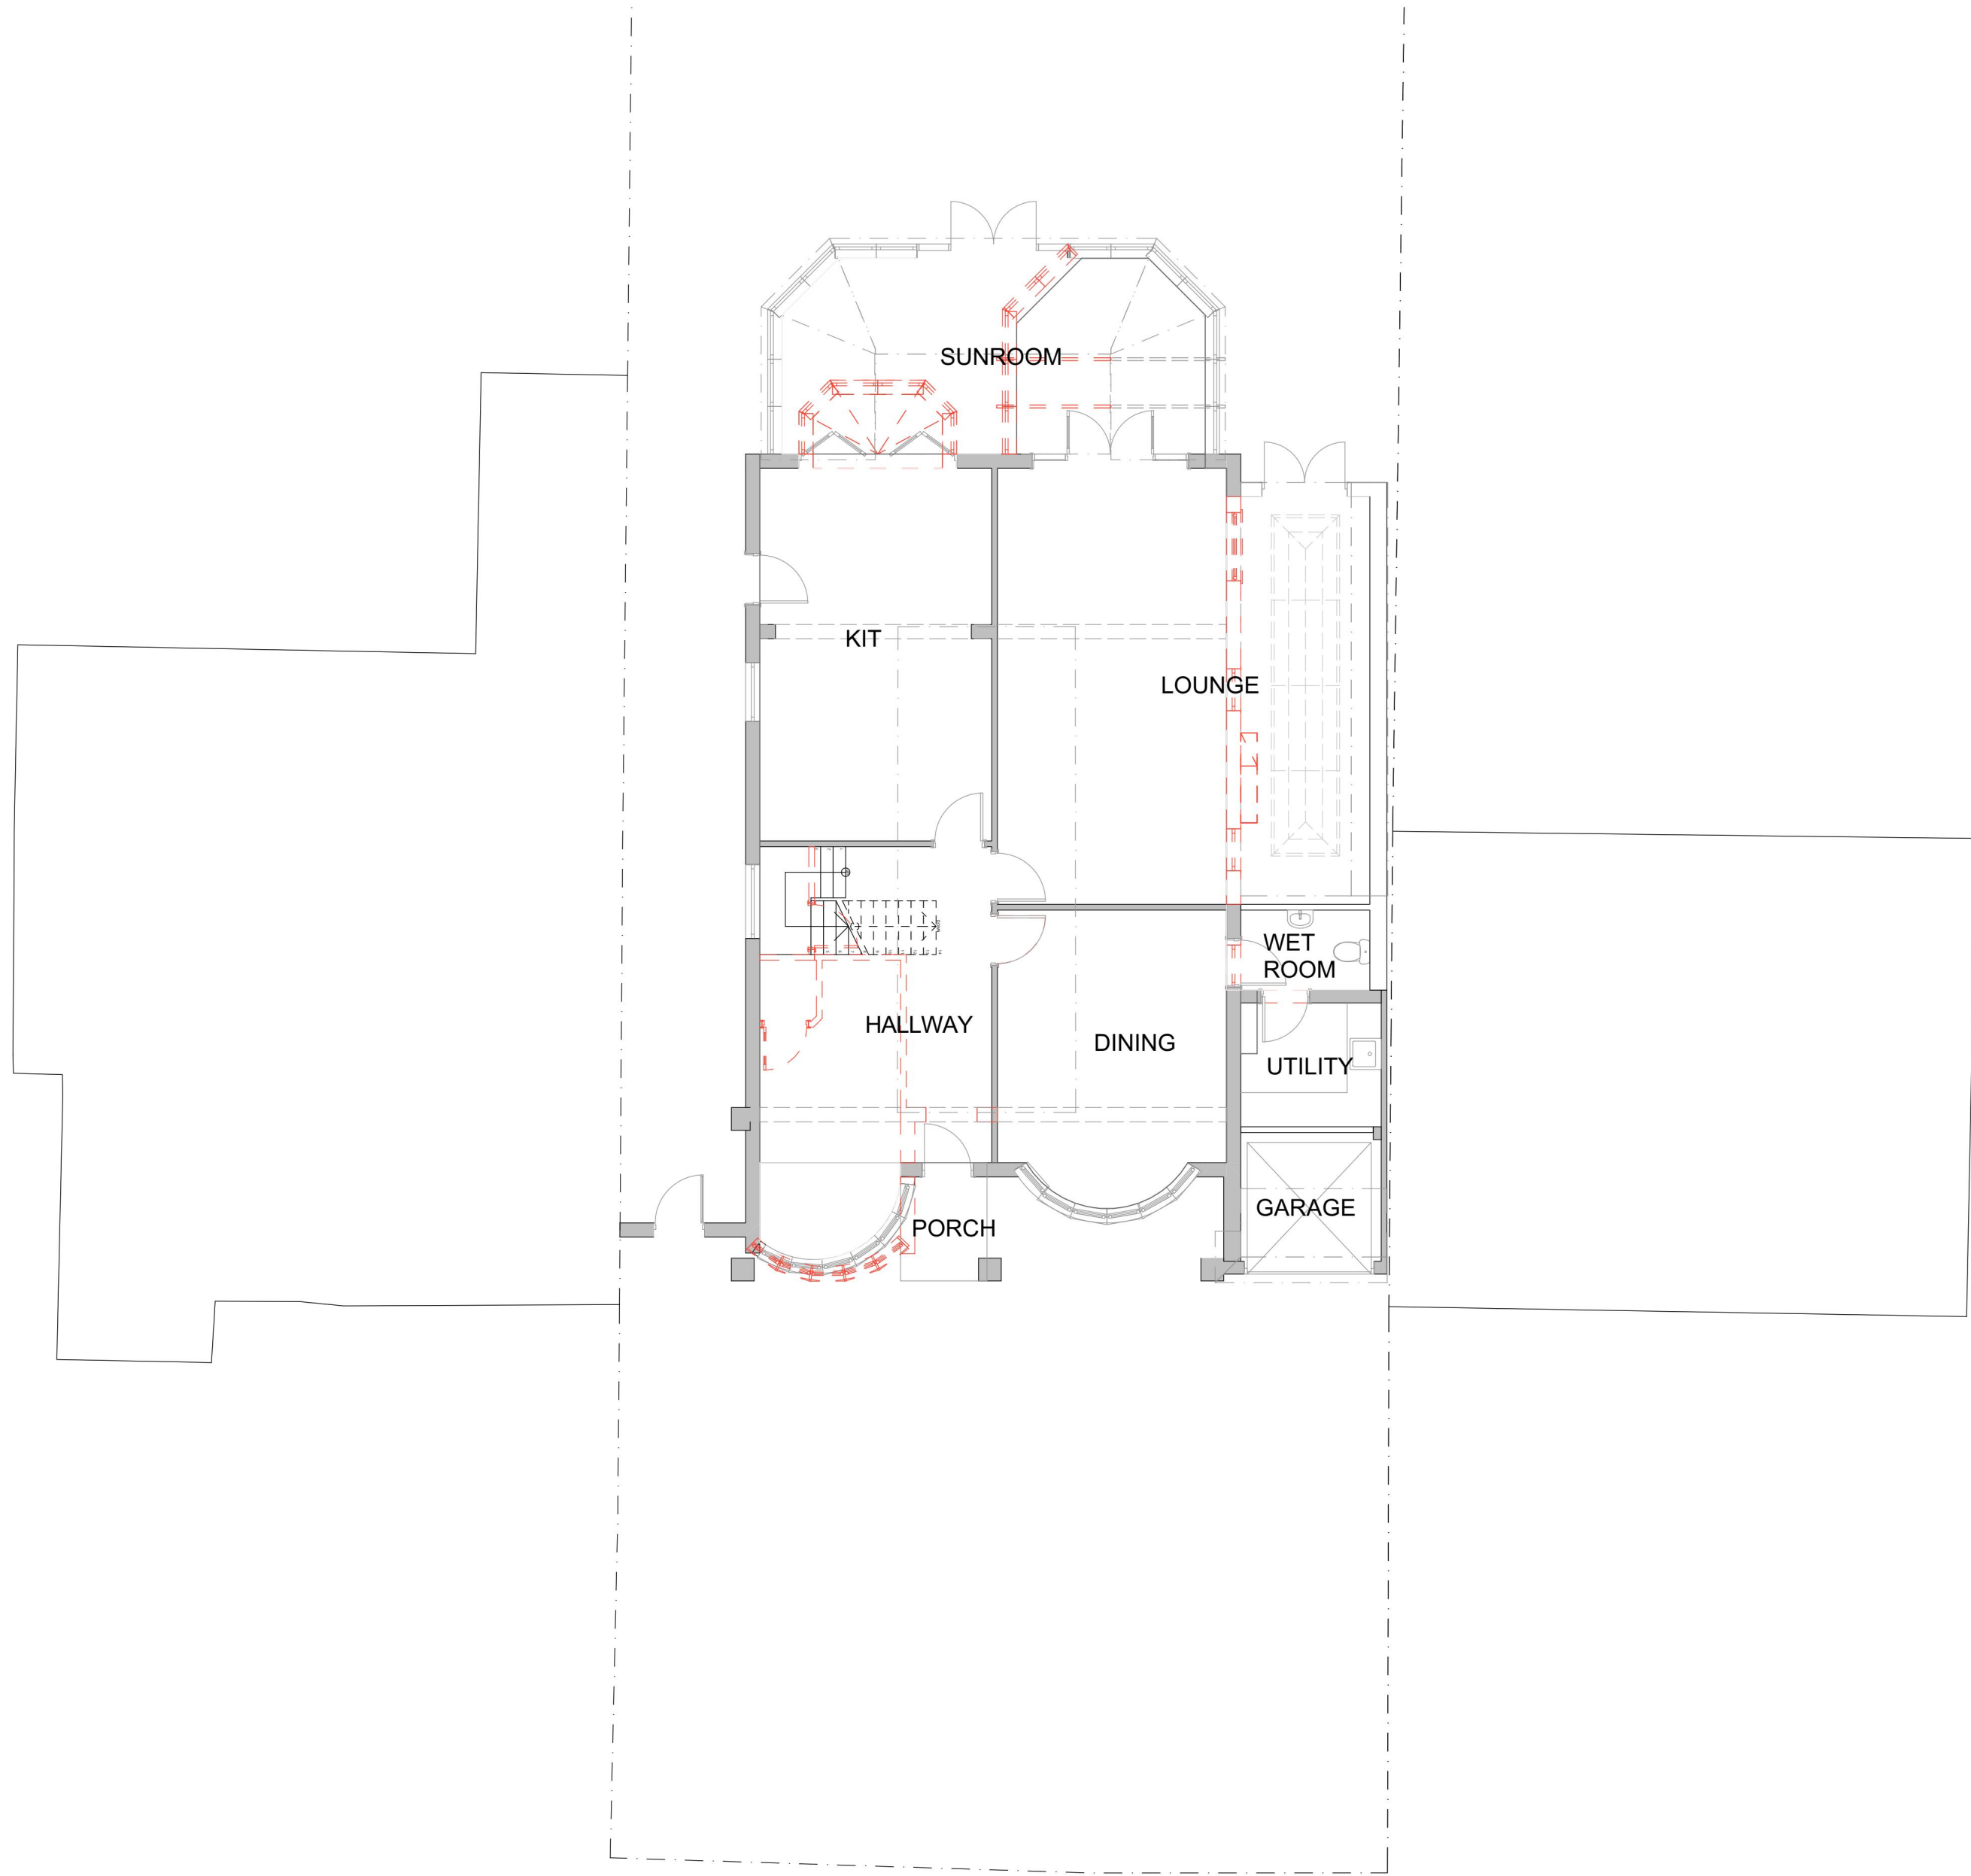

GROUND FLOOR PLAN

1:100

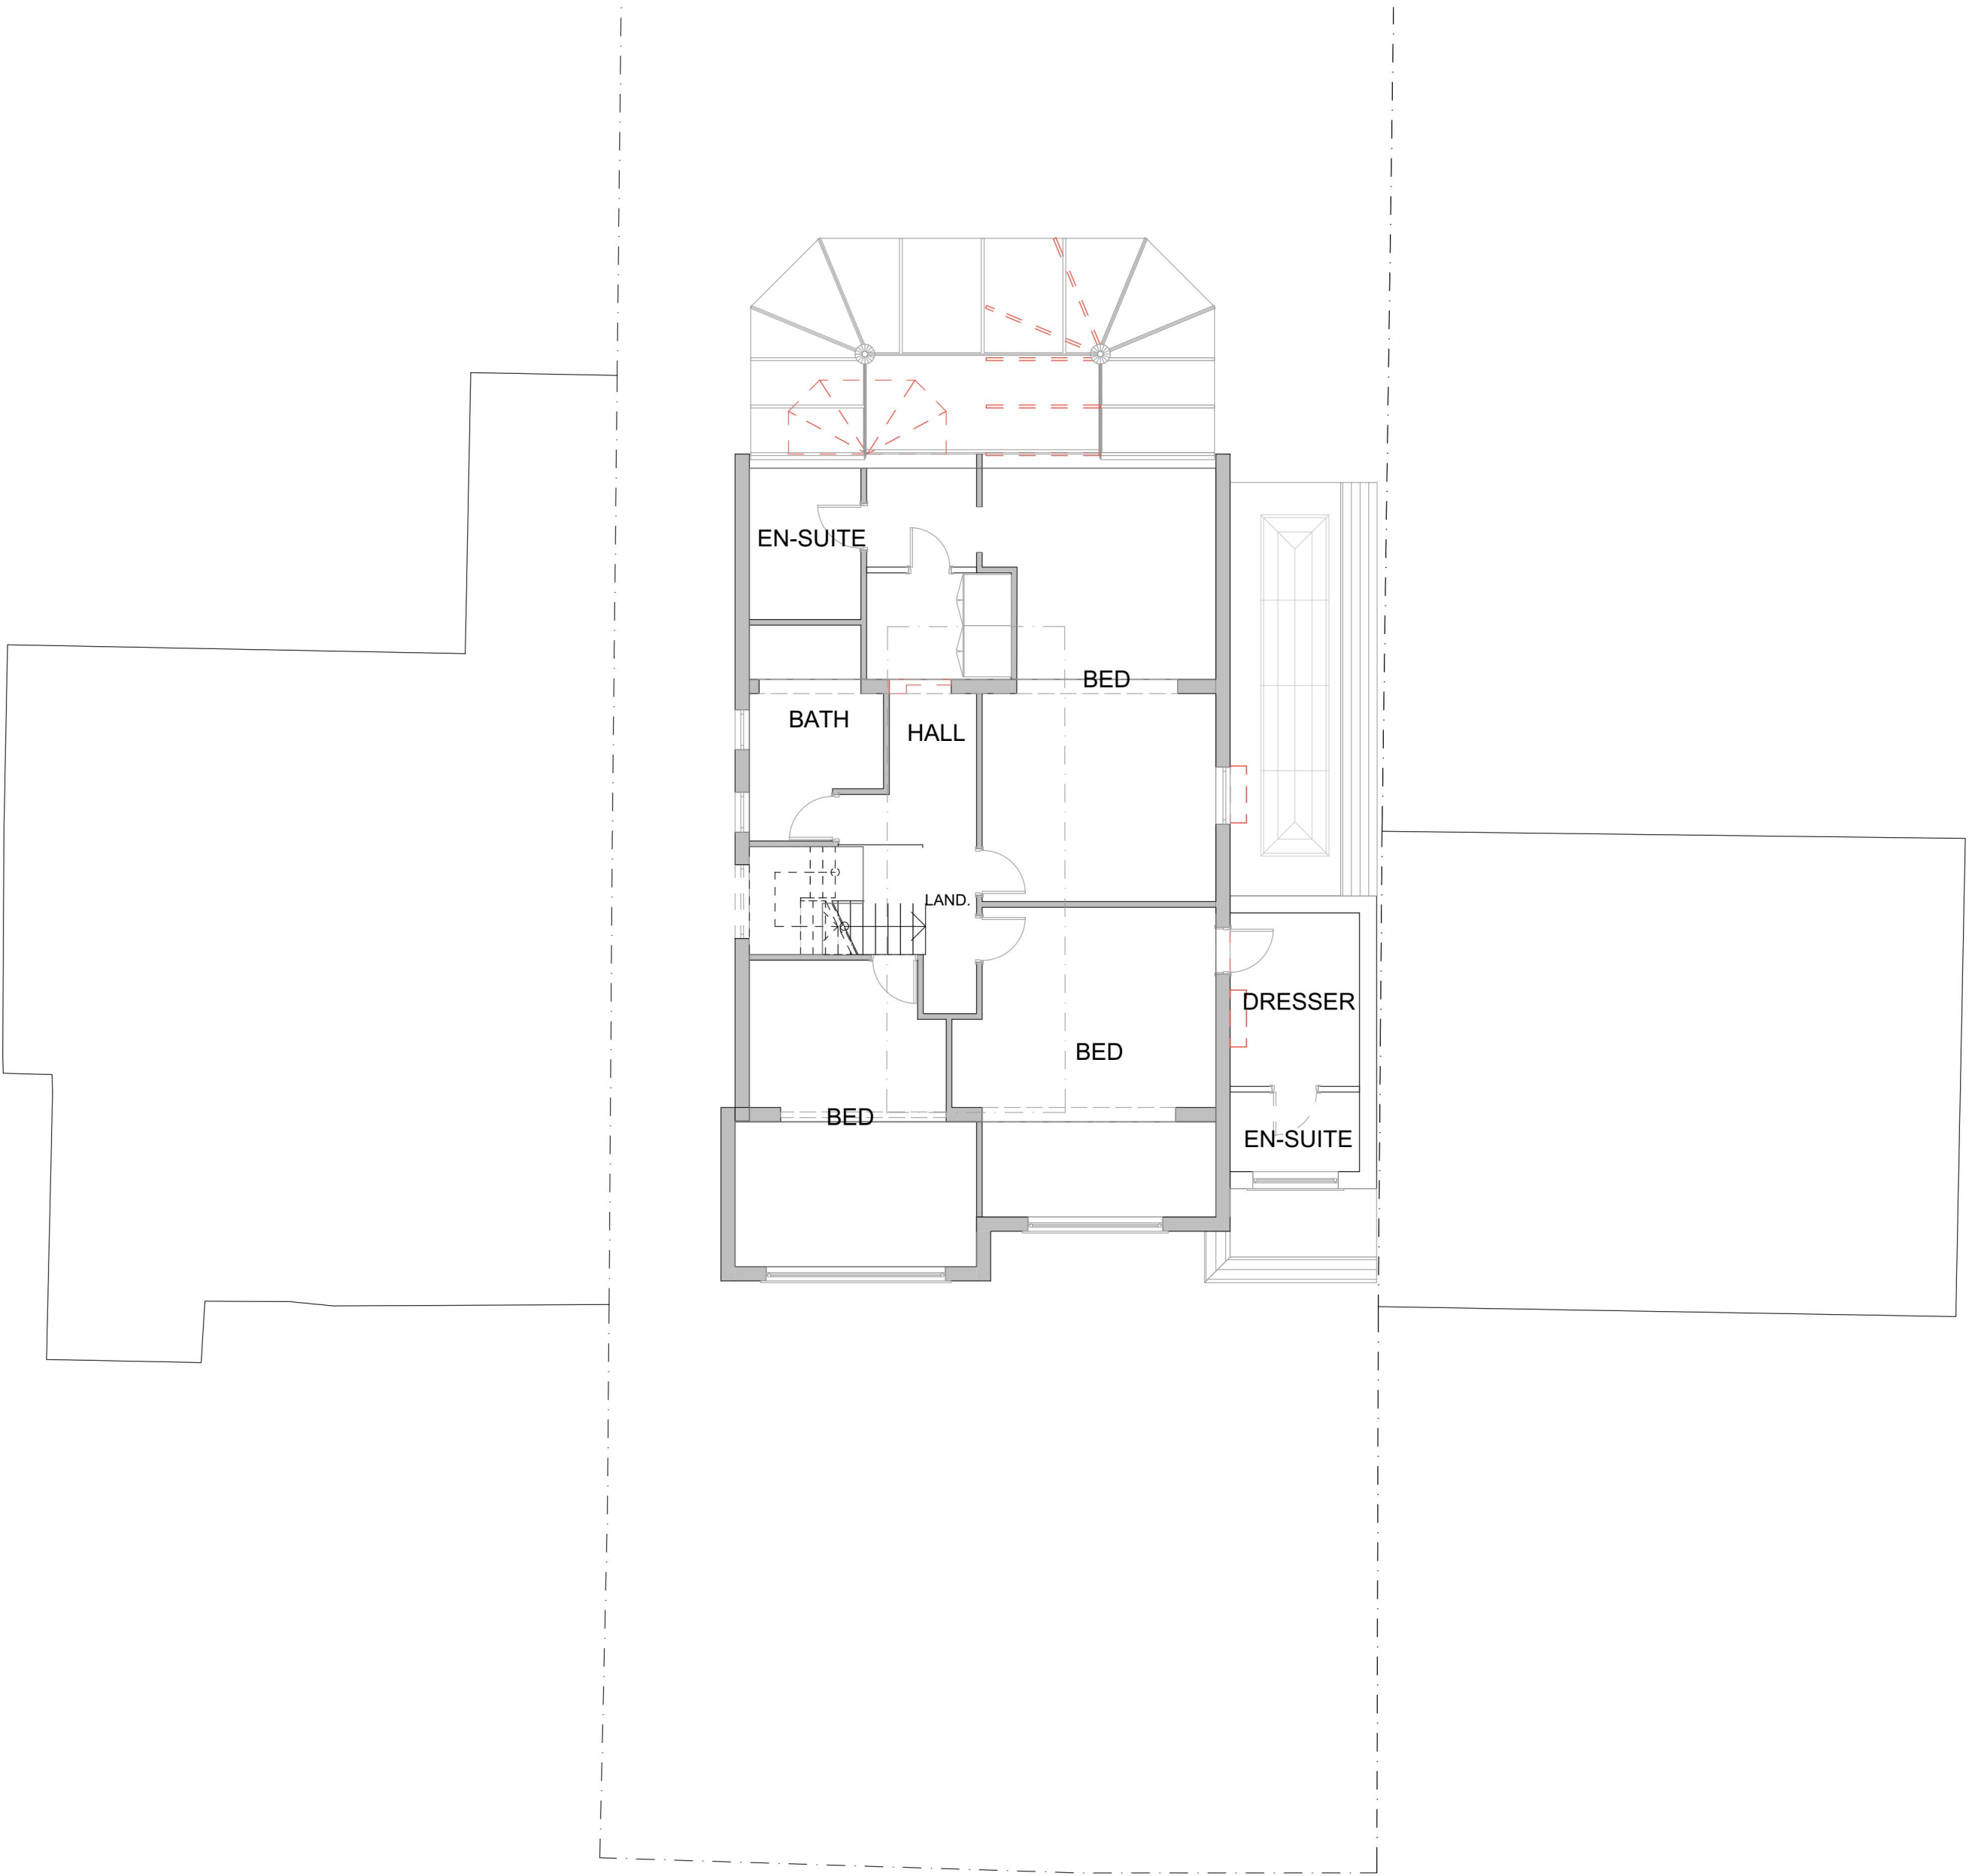

FIRST FLOOR PLAN

1:100

NOTE:
THE PROPOSAL SHOWN
ON THE DRAWING
EXCEPT THE ROOF
WORKS HAVE THE
BENEFIT OF
A PREVIOUS PLANNING
APPROVAL NO P0623.19

KEY

- EXISTING WALL
- NEW WALL
- STRUCTURE REMOVED

1:100

2m 0 2m 4m 6m 8m 10m

REVISION	DATE	NOV 22	D
TO LOCAL AUTHORITY REQUIREMENTS			
REVISION	DATE	NOV 22	C
TO LOCAL AUTHORITY REQUIREMENTS			
REVISION	DATE	NOV 22	B
TO LOCAL AUTHORITY REQUIREMENTS			
REVISION	DATE	FEB 21	A
TO LOCAL AUTHORITY REQUIREMENTS			

2-4 ARCHITECTURAL TECHNOLOGY
ARCHITECTURAL VISUALIZATION

2-4c Jubilee House 3 The Drive Brentwood CM13 3FR
Tel: +44 01277 725252
mail to: info@2-4c.co.uk
<http://www.2-4c.co.uk>

PROJECT ADDRESS
92 PETTITS LANE ROMFORD RM1 4ER

CLIENT
MR & MRS AZAM


IF THIS LINE MEASURES 100mm IT IS SCALED AS SHOWN

Do not scale from this drawing. All dimensions & levels to be checked on site prior to commencement of any work. Check that this drawing is to the latest revision.
All dimensions in millimetres unless otherwise stated.

DRAWING
**PROPOSED: ROOF
EXTENSION INCL.
DORMER**


**PROPOSED GROUND & FIRST
FLOOR PLANS**

JOB NO. 21-544	DWG. NO. 02
SCALE 1:100 @ A1	REV. NO. D
DATE FEB 21	DRAWN BY / CHECKED BY DM SH

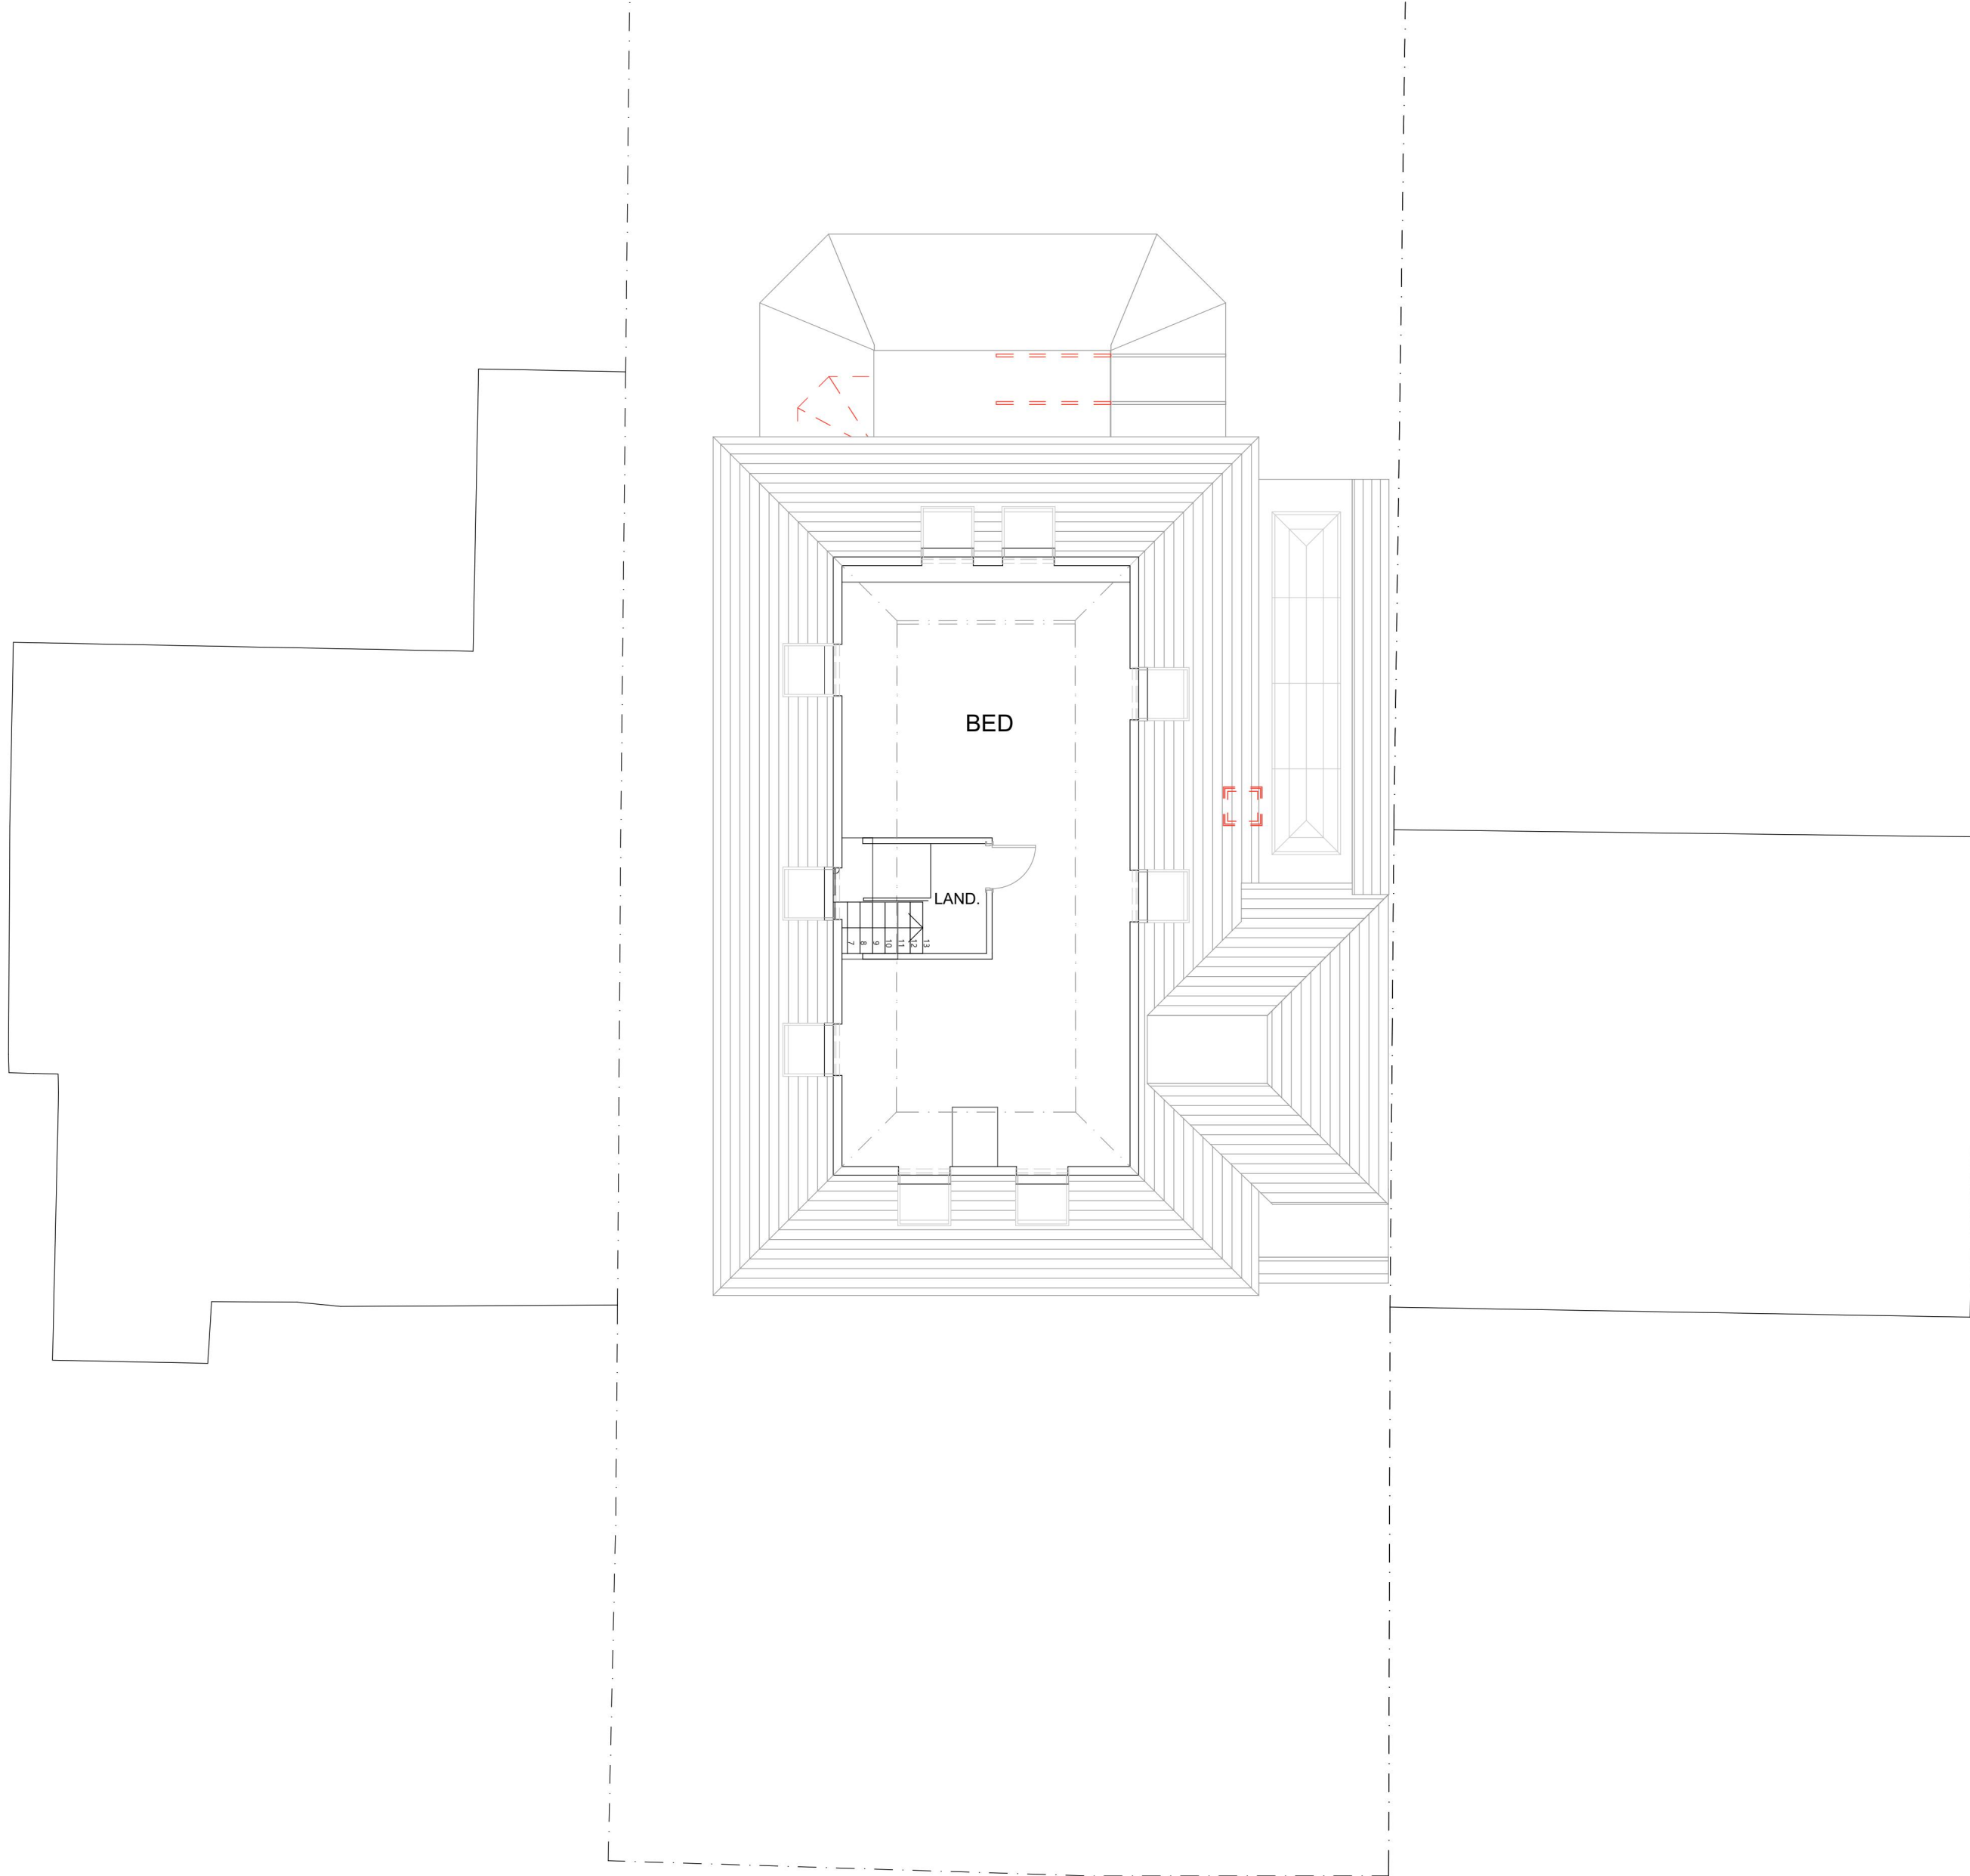

SECOND FLOOR PLAN

1:100

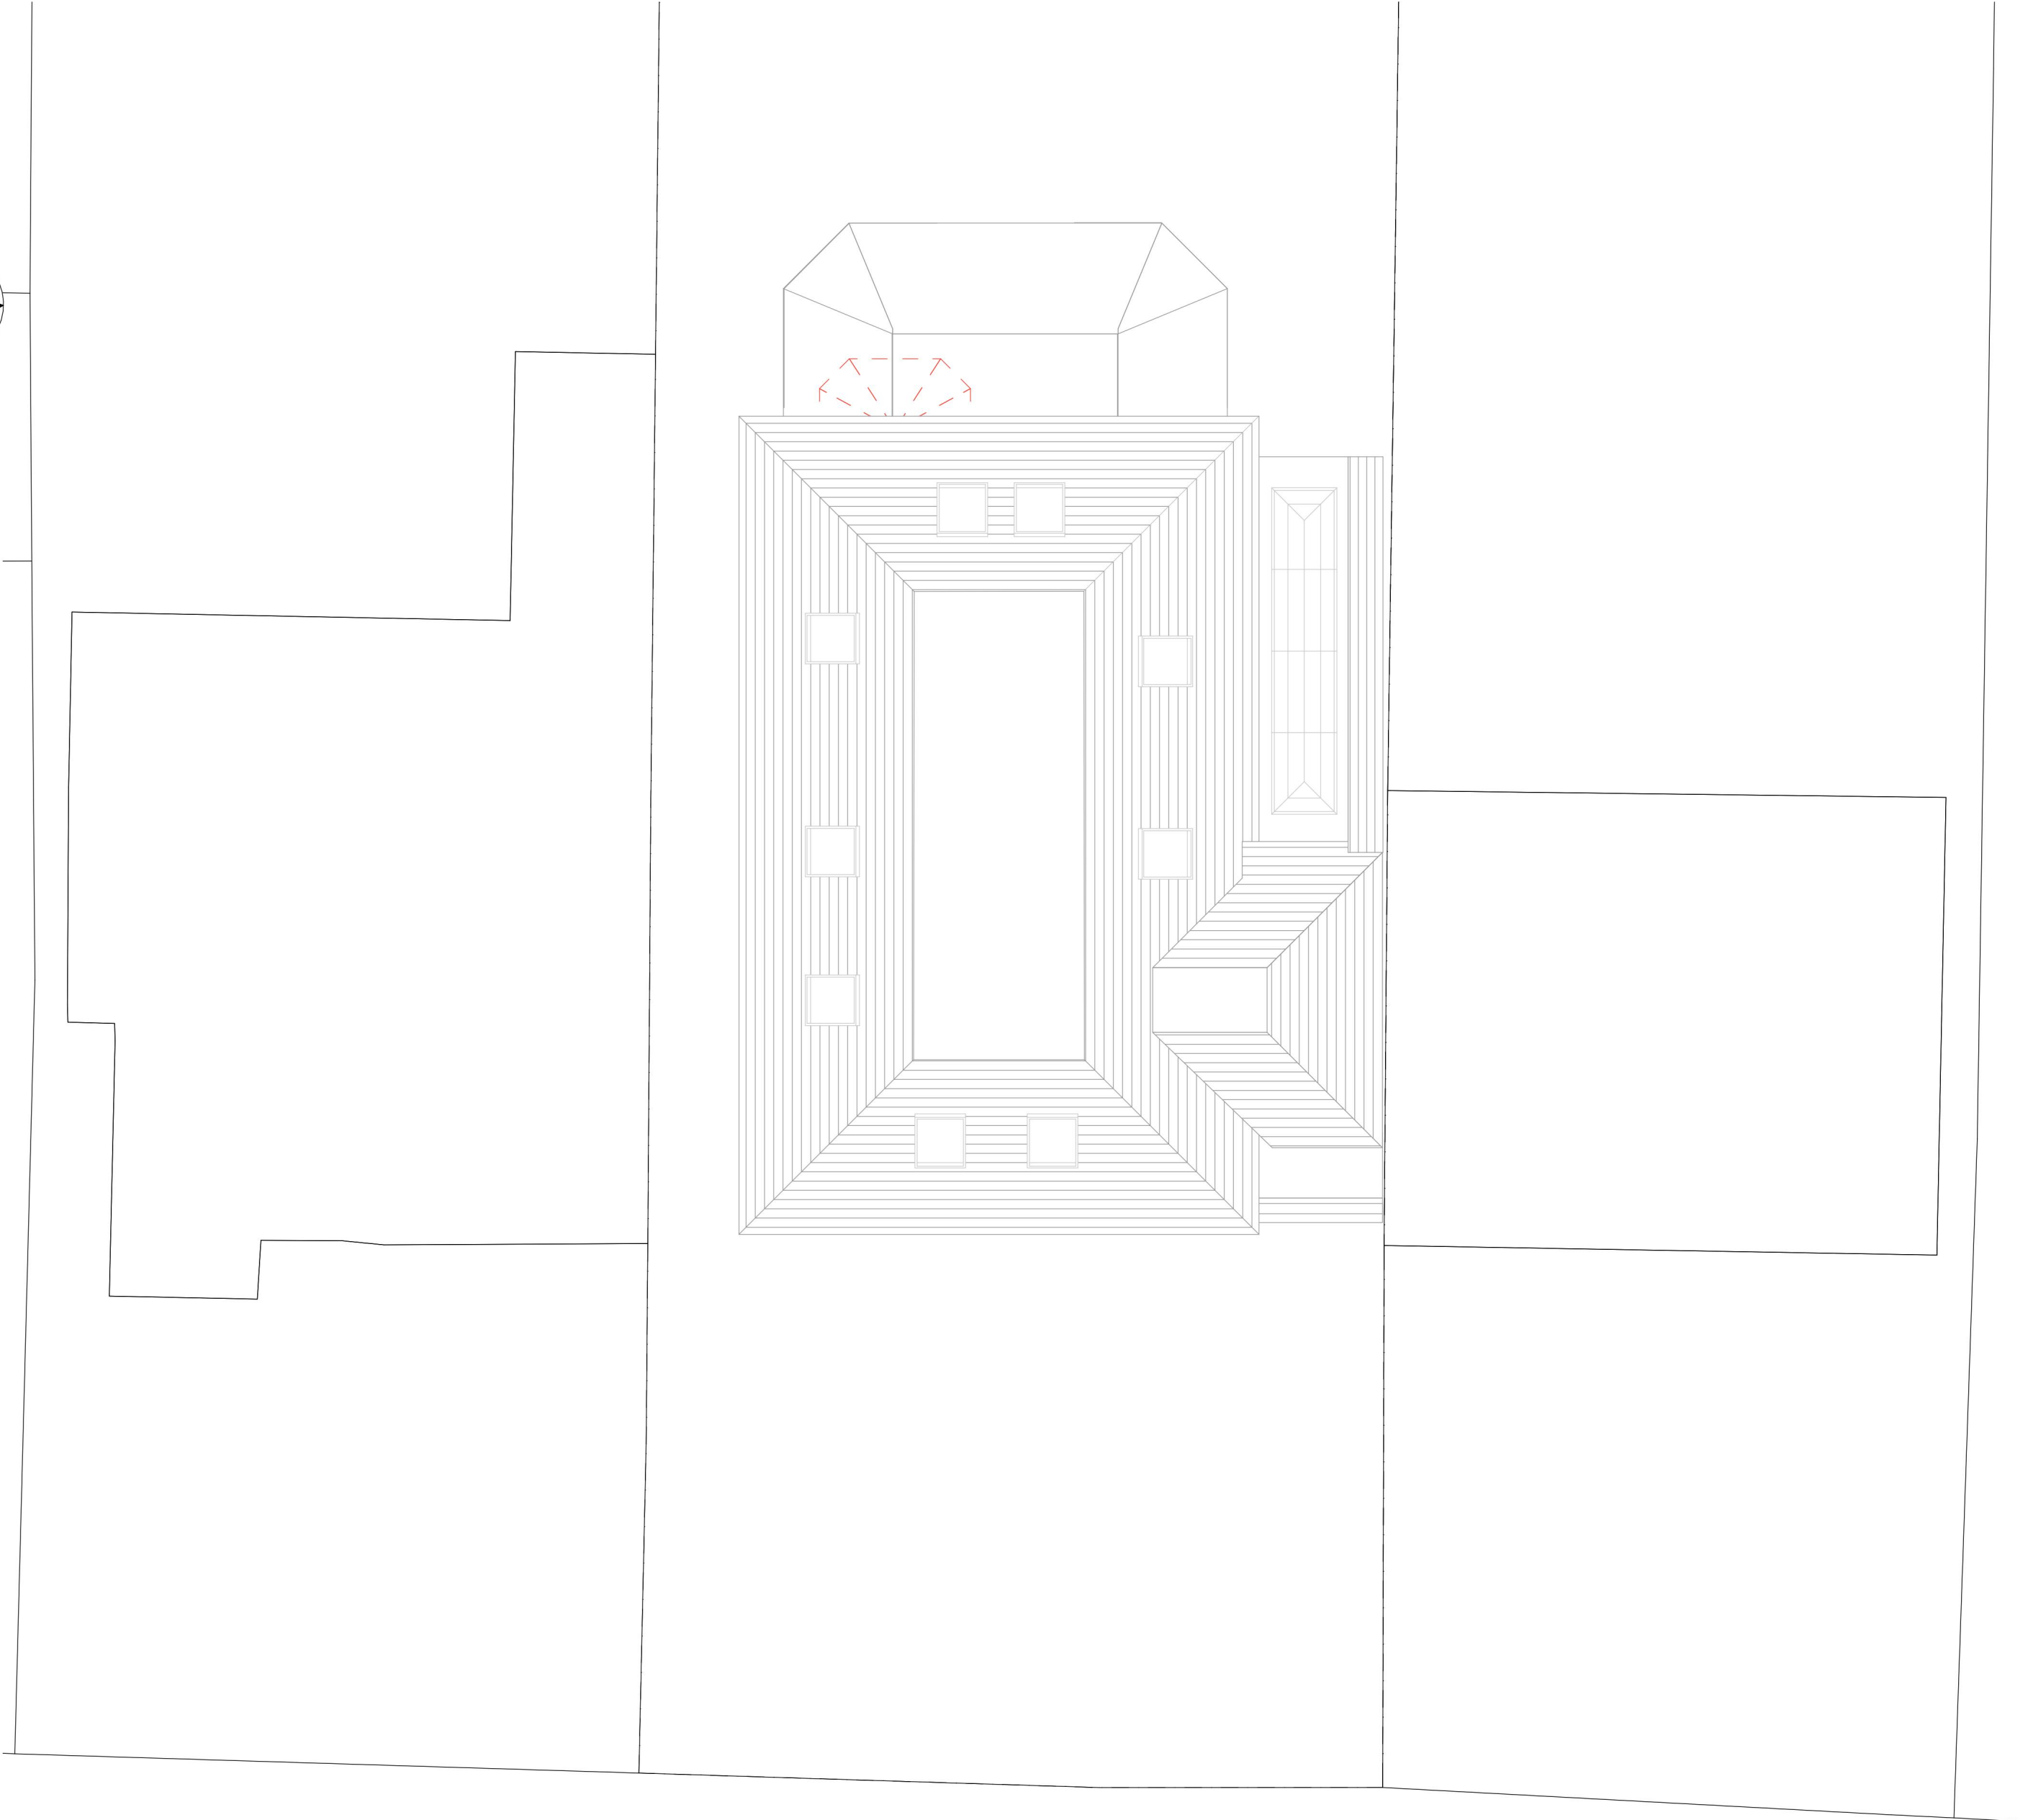

ROOF PLAN

1:100

KEY

EXISTING WALL

NEW WALL

STRUCTURE REMOVED

1:100

2m

0

2m

4m

6m

8m

10m

2-4^C

ARCHITECTURAL TECHNOLOGY

ARCHITECTURAL VISUALIZATION

2-4c Jubilee House 3 The Drive Brentwood CM13 3FR

Tel: +44 01277 725252

mail to: info@2-4c.co.uk

<http://www.2-4c.co.uk>

PROJECT ADDRESS

92 PETTITS LANE ROMFORD RM1 4ER

CLIENT

MR & MRS AZAM

IF THIS LINE MEASURES 100mm IT IS SCALED AS SHOWN

Do not scale from this drawing. All dimensions & levels to be checked on site prior to commencement of any work. Check that this drawing is to the latest revision.

All dimensions in millimetres unless otherwise stated.

REVISION

DATE

NOV 22

D

TO LOCAL AUTHORITY REQUIREMENTS

REVISION

DATE

NOV 22

C

TO LOCAL AUTHORITY REQUIREMENTS

REVISION

DATE

NOV 22

B

TO LOCAL AUTHORITY REQUIREMENTS

REVISION

DATE

FEB 21

A

TO LOCAL AUTHORITY REQUIREMENTS

DRAWING

PROPOSED: ROOF
EXTENSION INCL.
DORMER

PROPOSED SECOND FLOOR
PLAN & ROOF PLAN

JOB NO.

21-544

DWG. NO.

03

SCALE

1:100 @ A1

REV. NO.

D

DATE

FEB 21

DRAWN BY

DM

CHECKED BY


SH



FRONT ELEVATION


1:100

SITE LEVELS	
RIDGE	+8417
SFFL	+5880
FFFL	+3050
GFFL	+150
GL	0

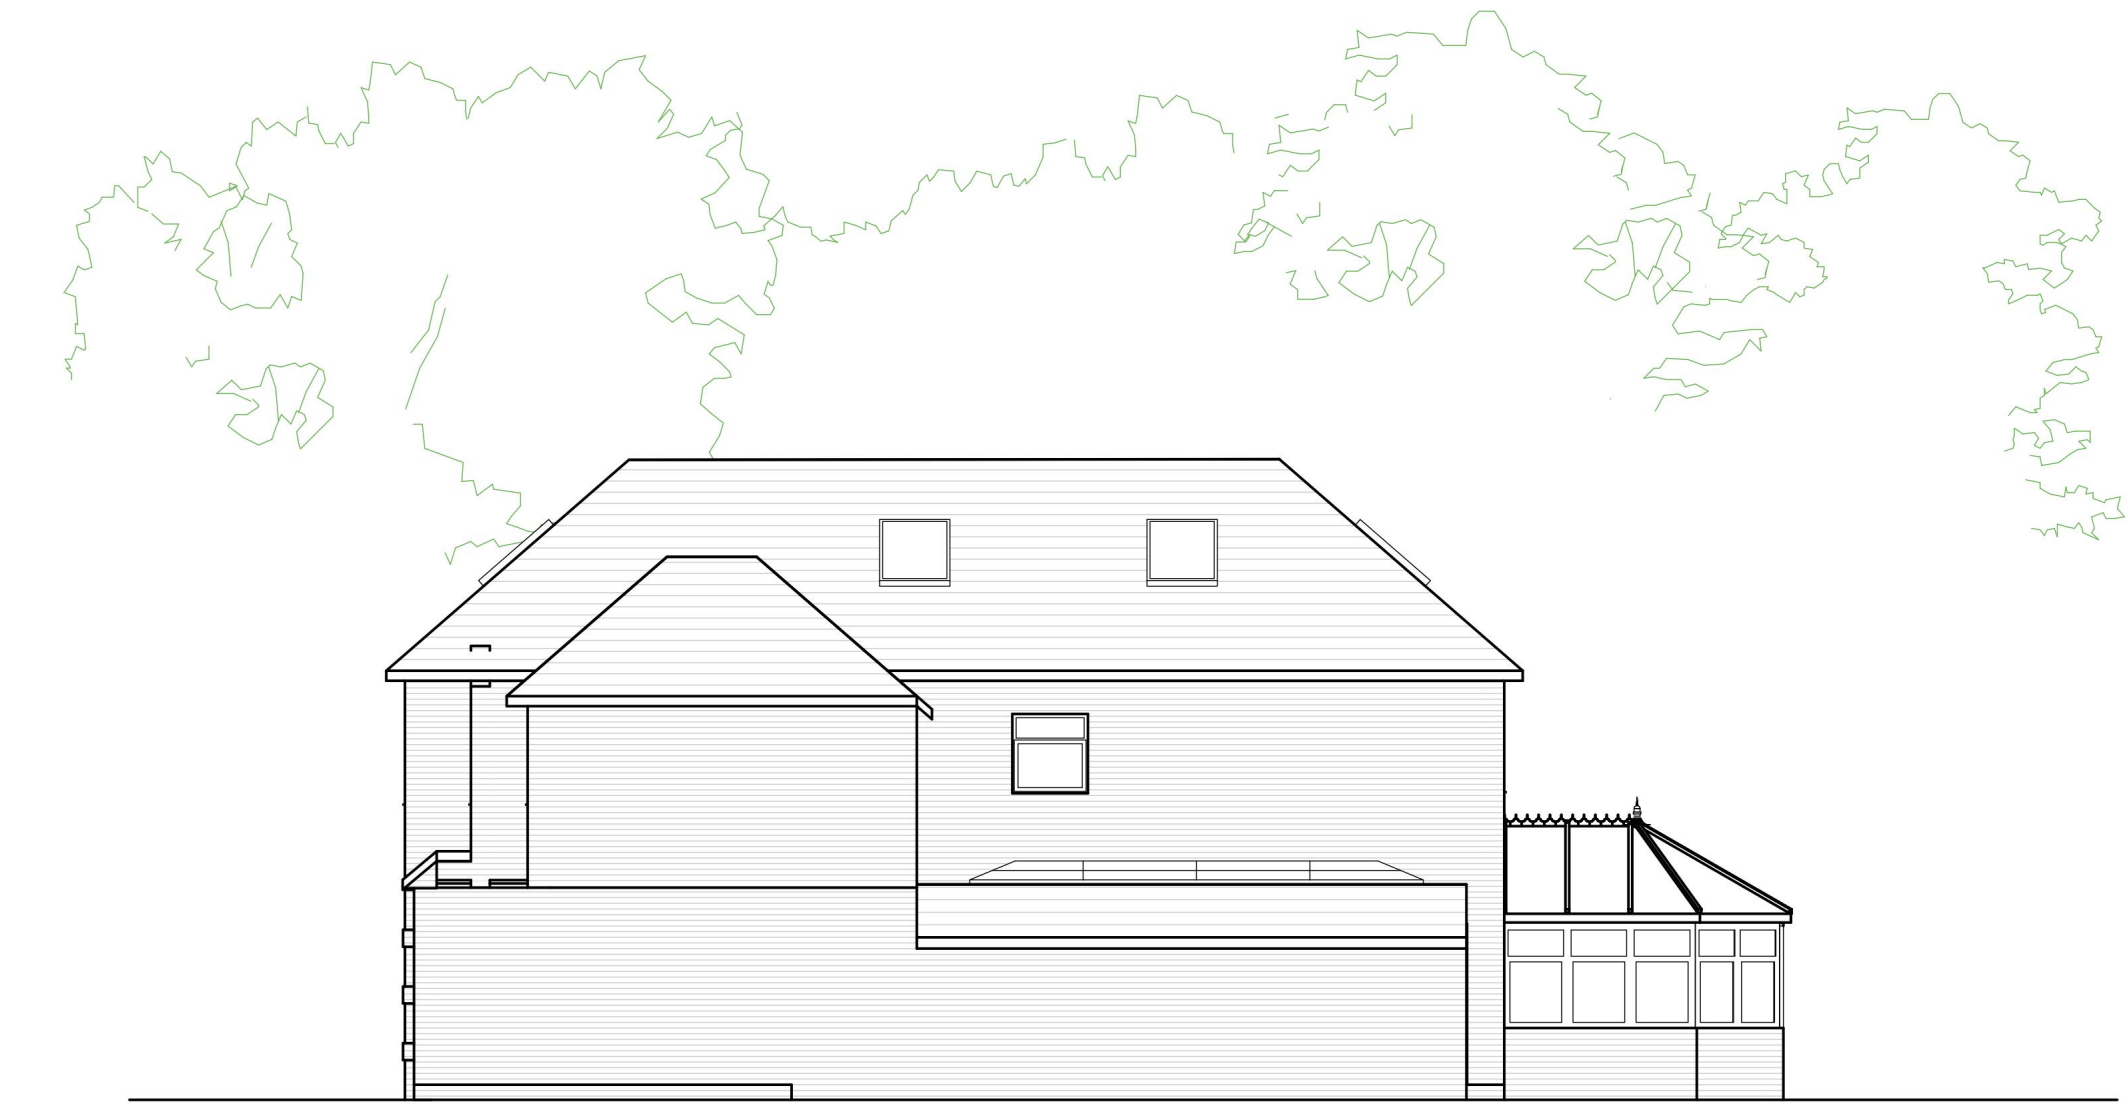

SIDE ELEVATION (SOUTH-EAST)

1:100

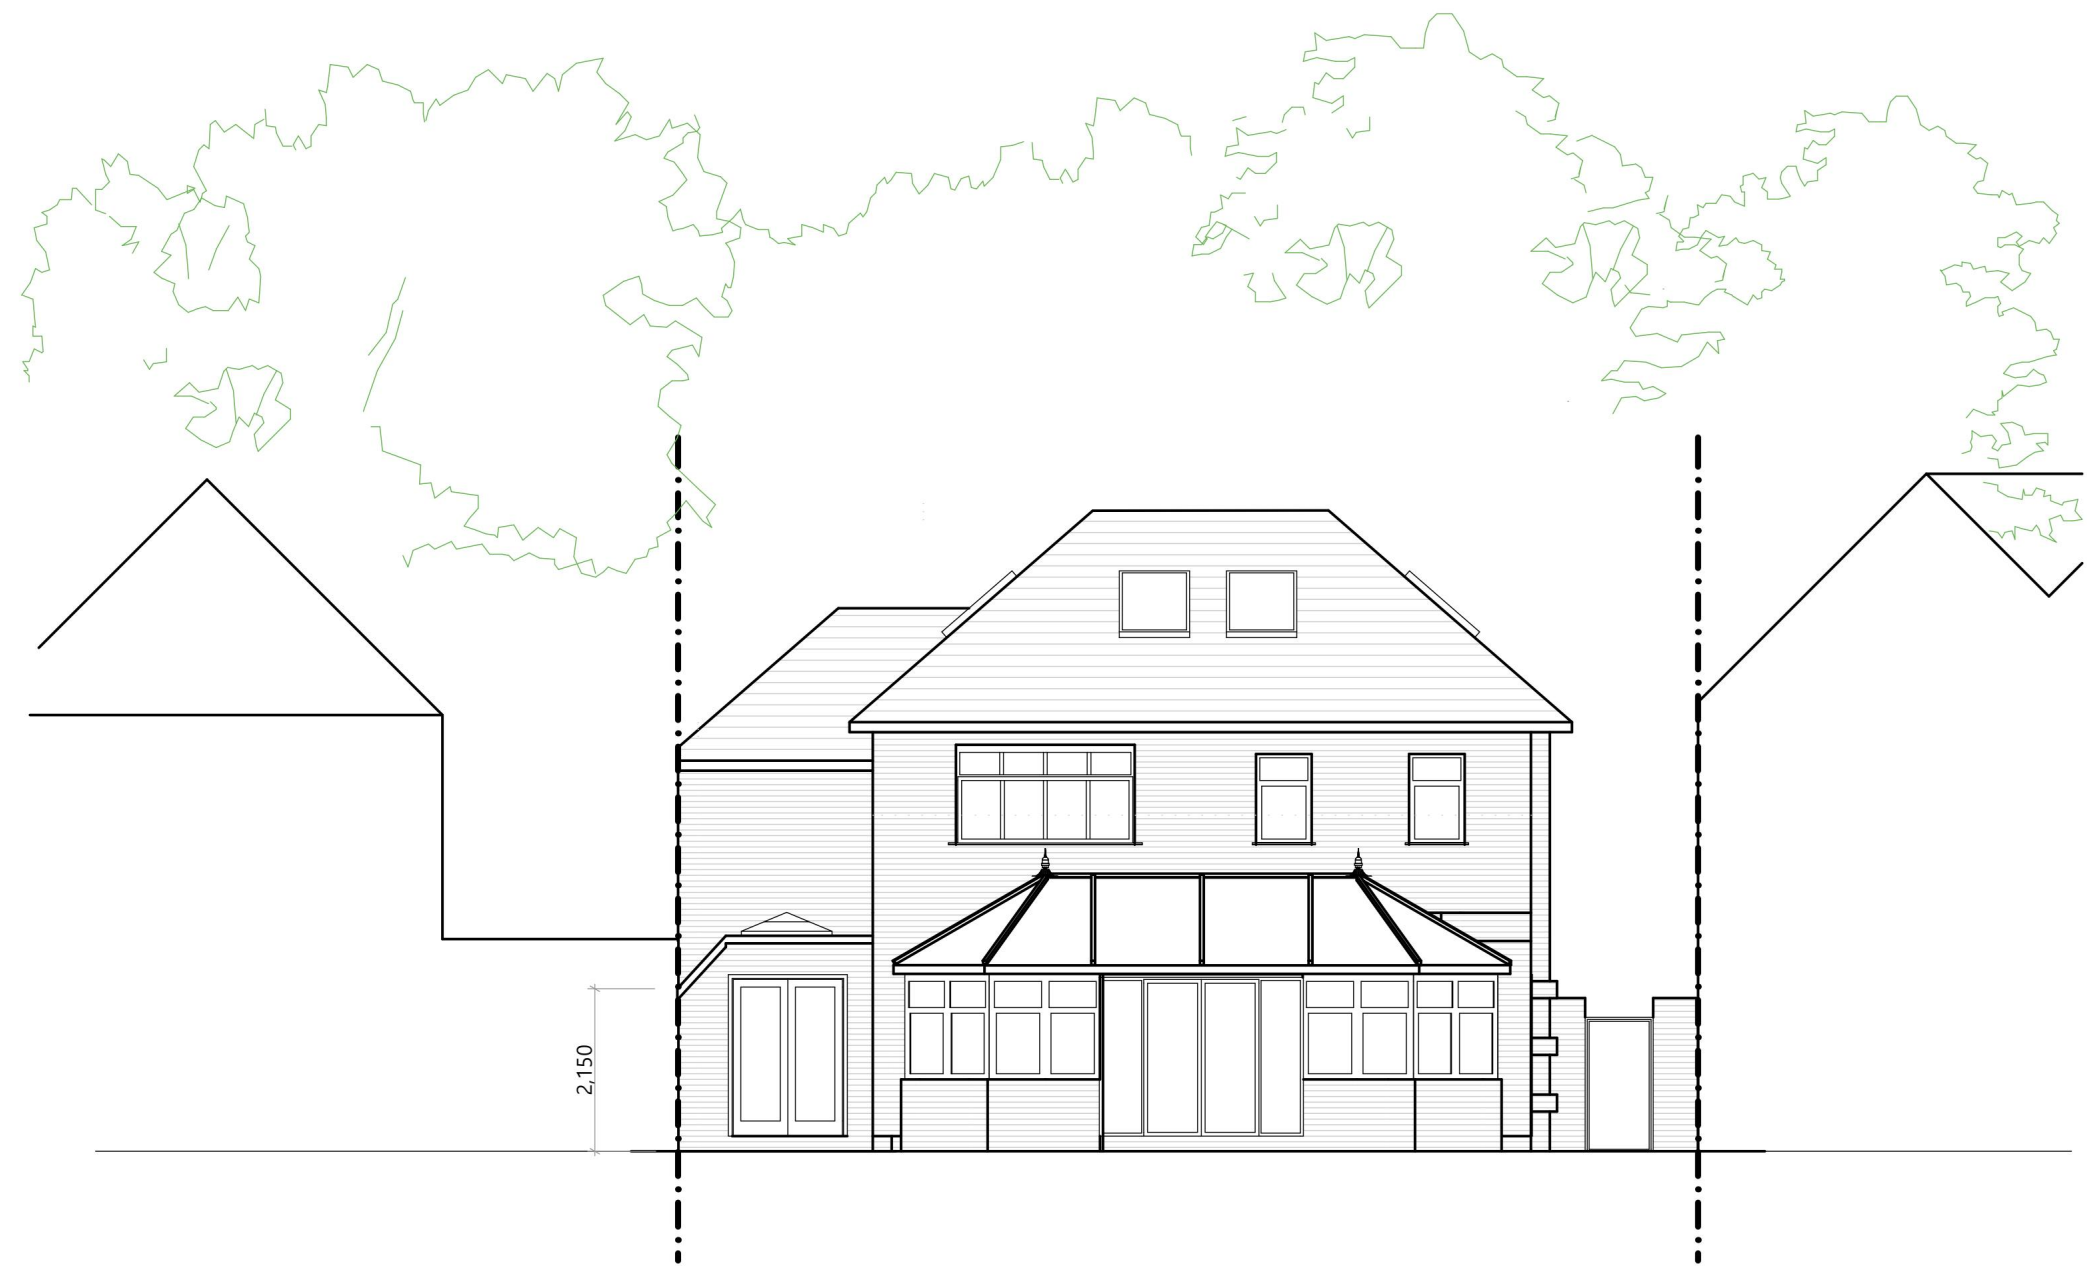

REAR ELEVATION


1:100

MATERIALS	
EXISTING	FACE BRICKWORK WALLS
PLAIN ROOF TILES WITH BONNETT HIPS	
UVPC GLAZING	
PROPOSED	
WALLS TO MATCH EXISTING	
ROOF TO MATCH EXISTING	
WINDOWS TO MATCHG EXISTING	



SIDE ELEVATION (NORTH-WEST)

1:100

 

2-4c Jubilee House 3 The Drive Brentwood CM13 3FR
Tel: +44 01277 725252
mail to: info@2-4c.co.uk
<http://www.2-4c.co.uk>

PROJECT ADDRESS
92 PETTITS LANE ROMFORD RM1 4ER

CLIENT
MR & MRS AZAM

DATE
FEB 21

REVISION	DATE	NOV 22	D
TO LOCAL AUTHORITY REQUIREMENTS			
REVISION	DATE	NOV 22	C
TO LOCAL AUTHORITY REQUIREMENTS			
REVISION	DATE	NOV 22	B
TO LOCAL AUTHORITY REQUIREMENTS			
REVISION	DATE	FEB 21	A
TO LOCAL AUTHORITY REQUIREMENTS			

DRAWING
PROPOSED: ROOF
EXTENSION INCL.
DORMER
PROPOSED ELEVATIONS

JOB NO.
21-544

DWG. NO.
04

SCALE
1:100 @ A1 D

DATE
FEB 21

DRAWN BY
DM

CHECKED BY
SH

PROPOSED ELEVATIONS