


Block Plan - 1 Tees Close, Upminster

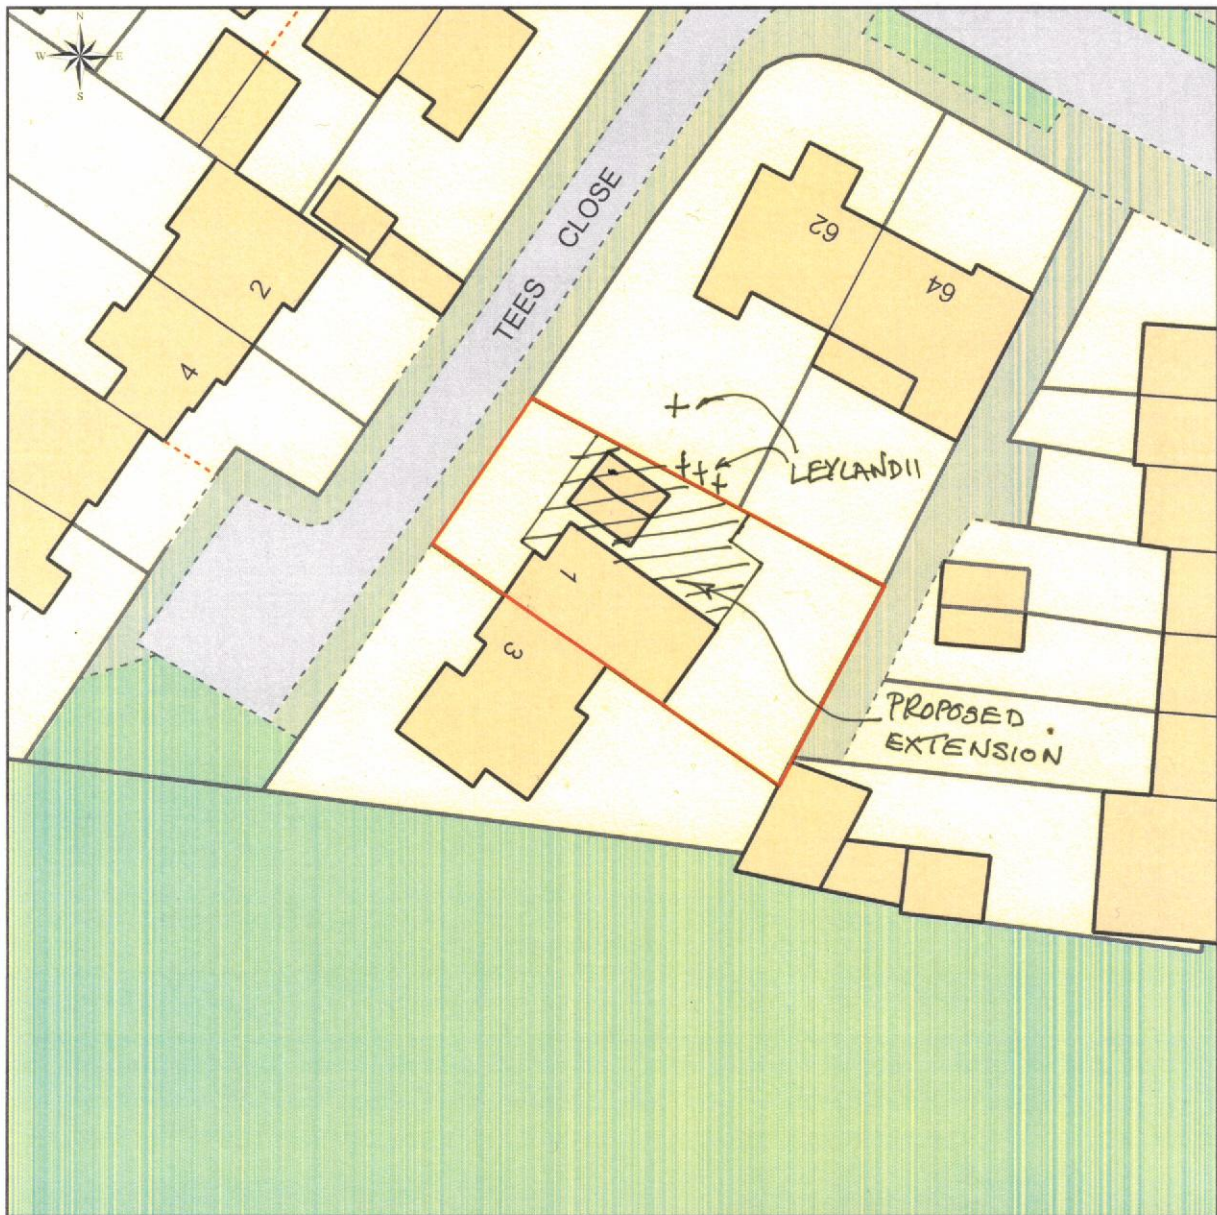




This Plan includes the following Licensed Data: OS MasterMap Colour PDF Site/Block Plan by the Ordnance Survey National Geographic Database and incorporating surveyed revision available at the date of production. Reproduction in whole or in part is prohibited without the prior permission of Ordnance Survey. The representation of a road, track or path is no evidence of a right of way. The representation of features, as lines is no evidence of a property boundary. © Crown copyright and database rights, 2022. Ordnance Survey 0100031673

0m 5m 10m 15m 20m 25m 30m 35m 40m

Scale: 1:500, paper size: A4



emapsite™
plans

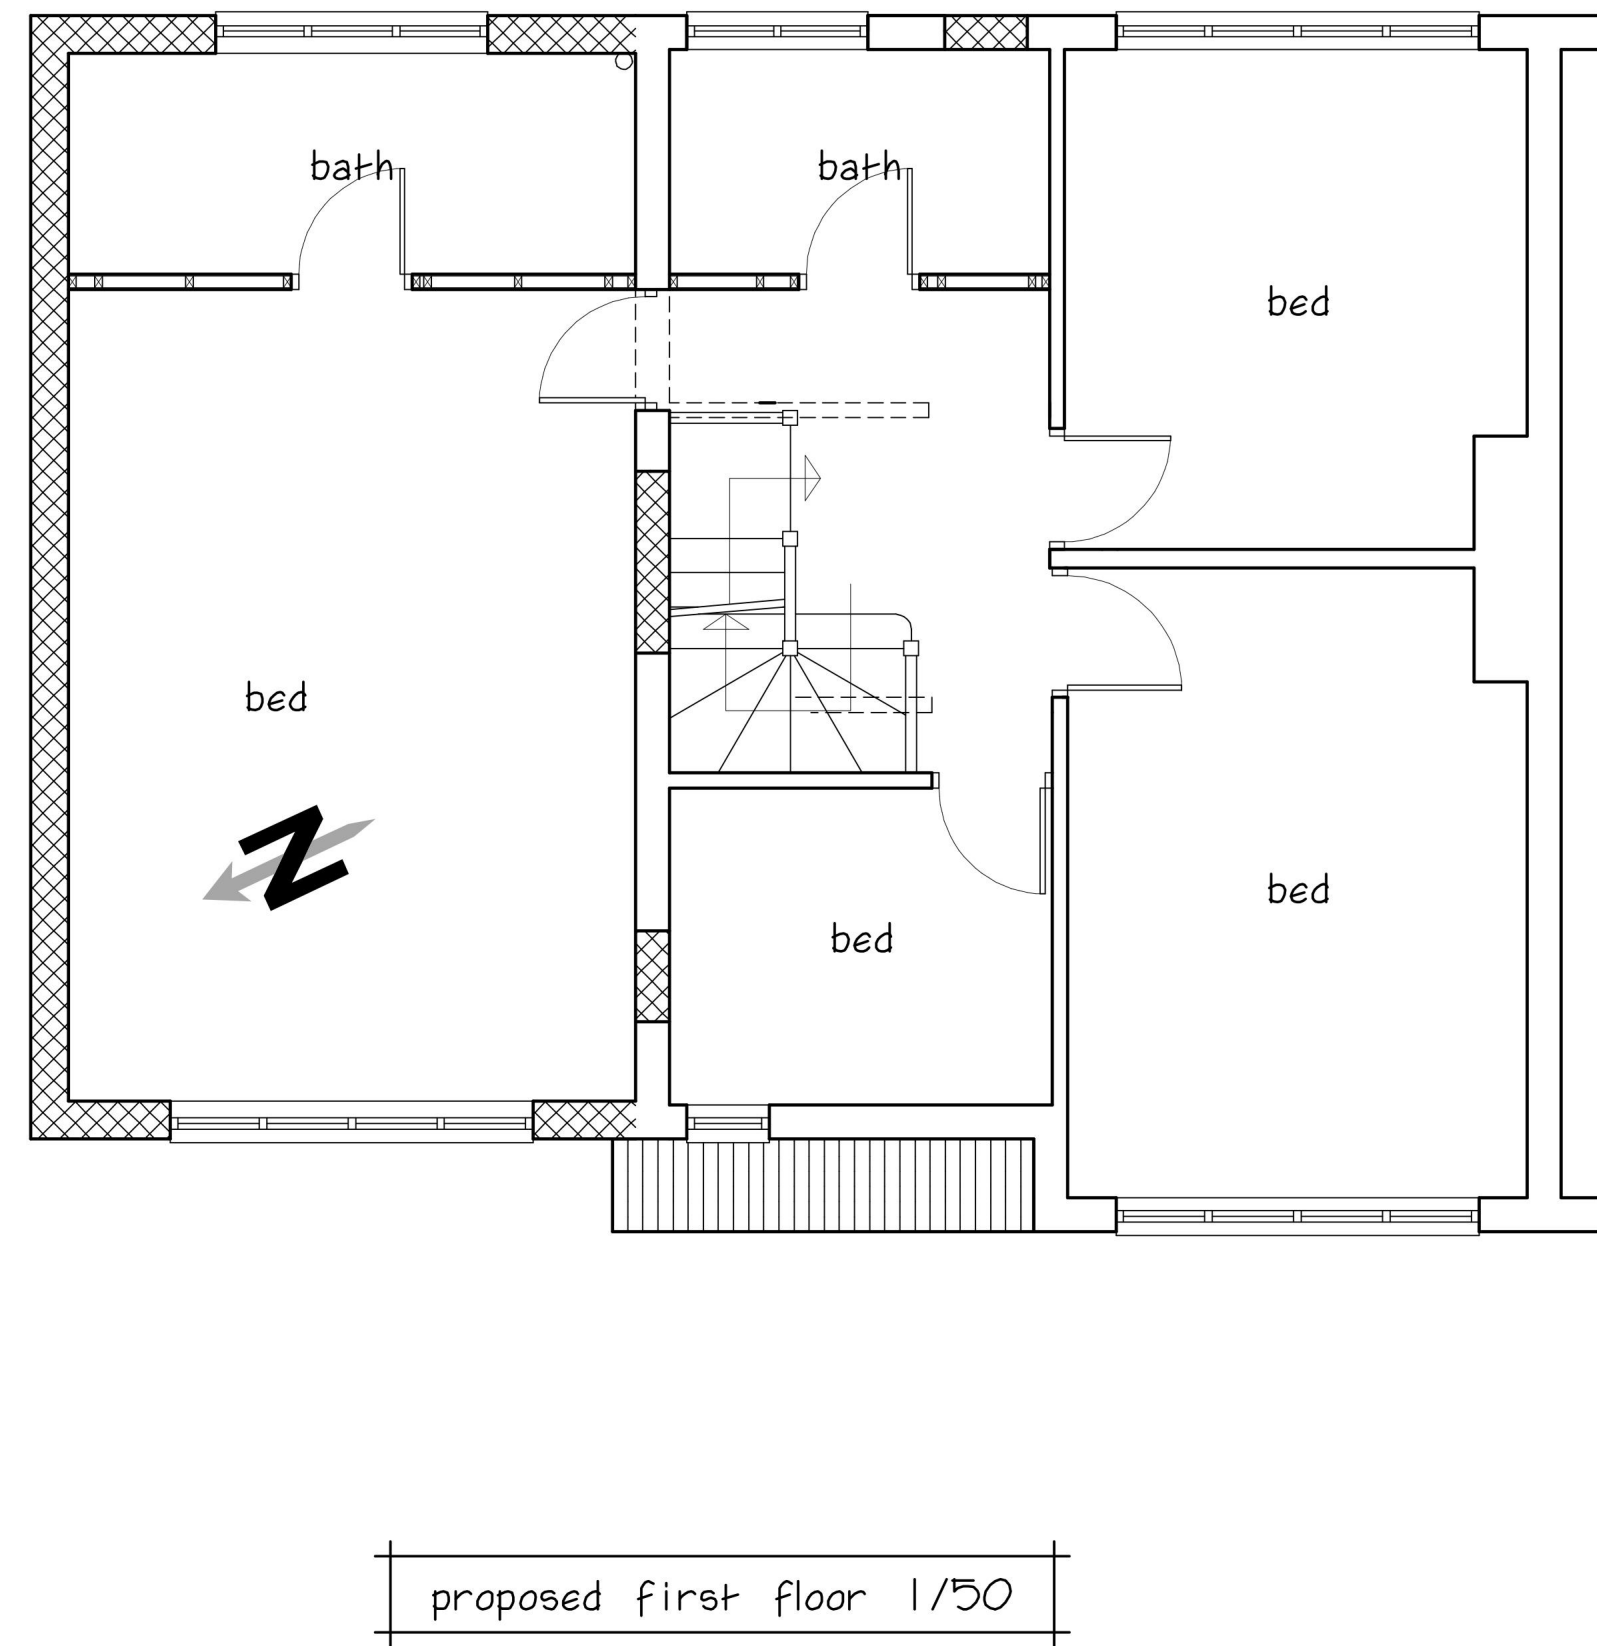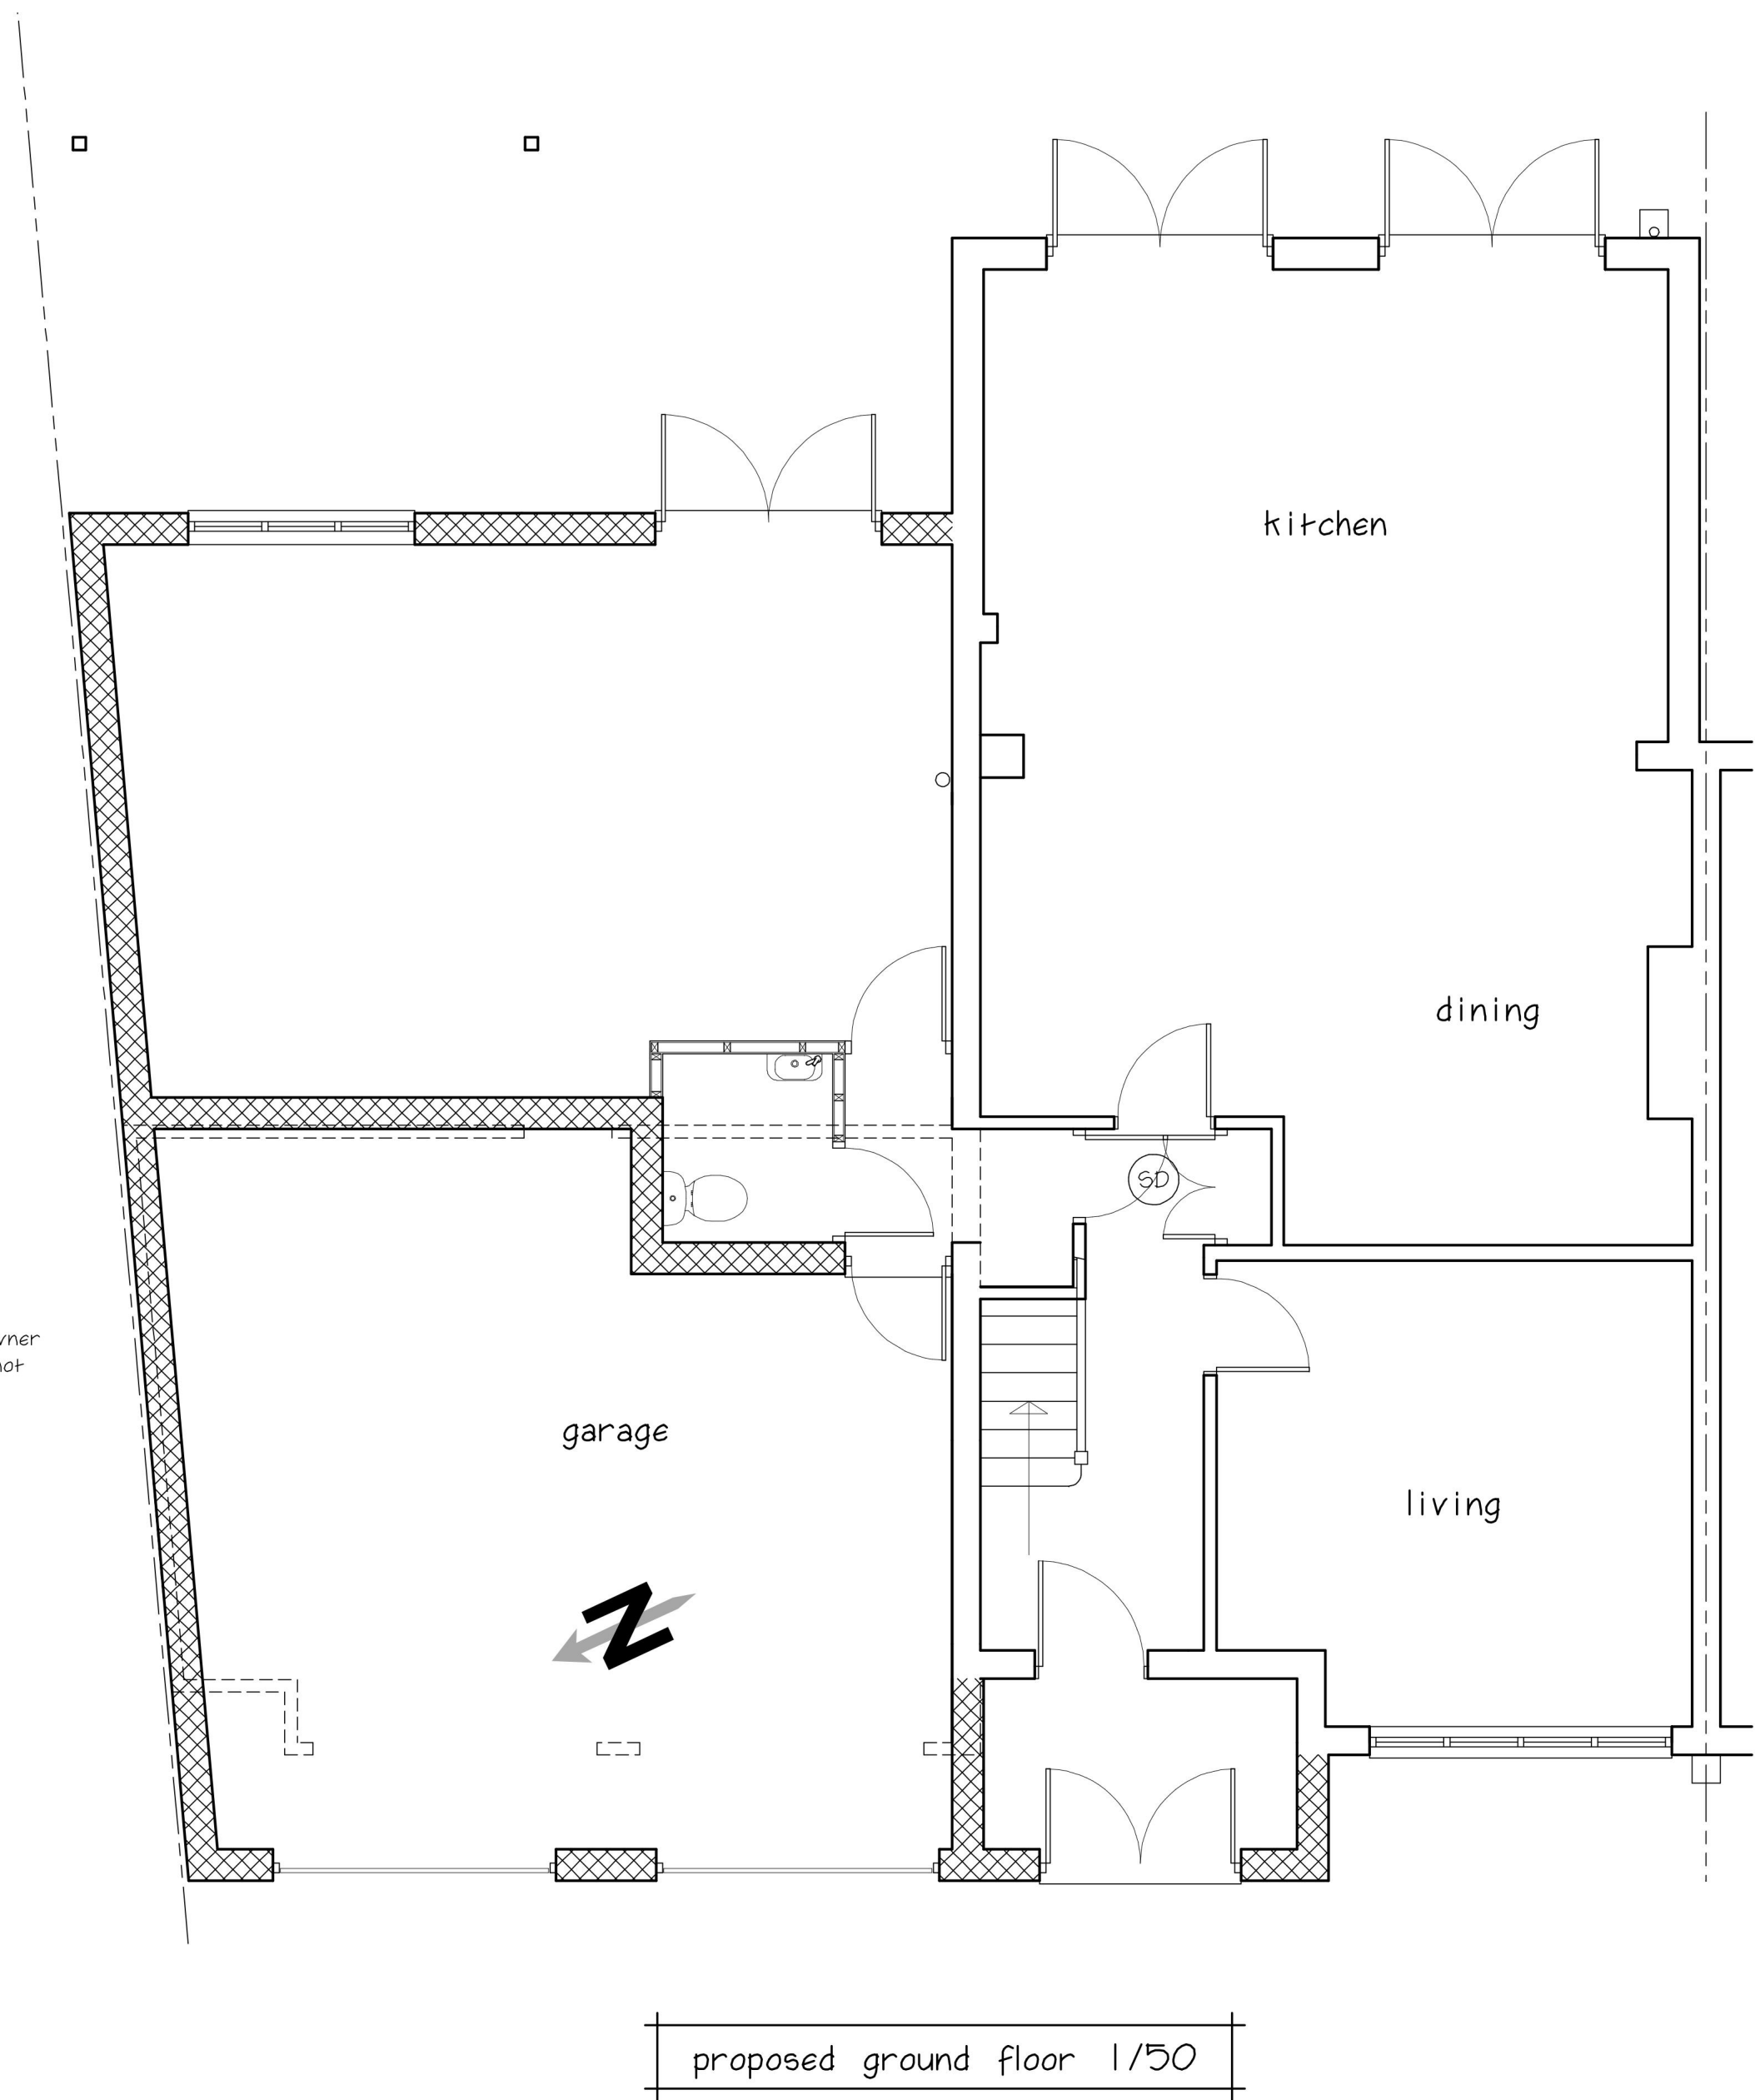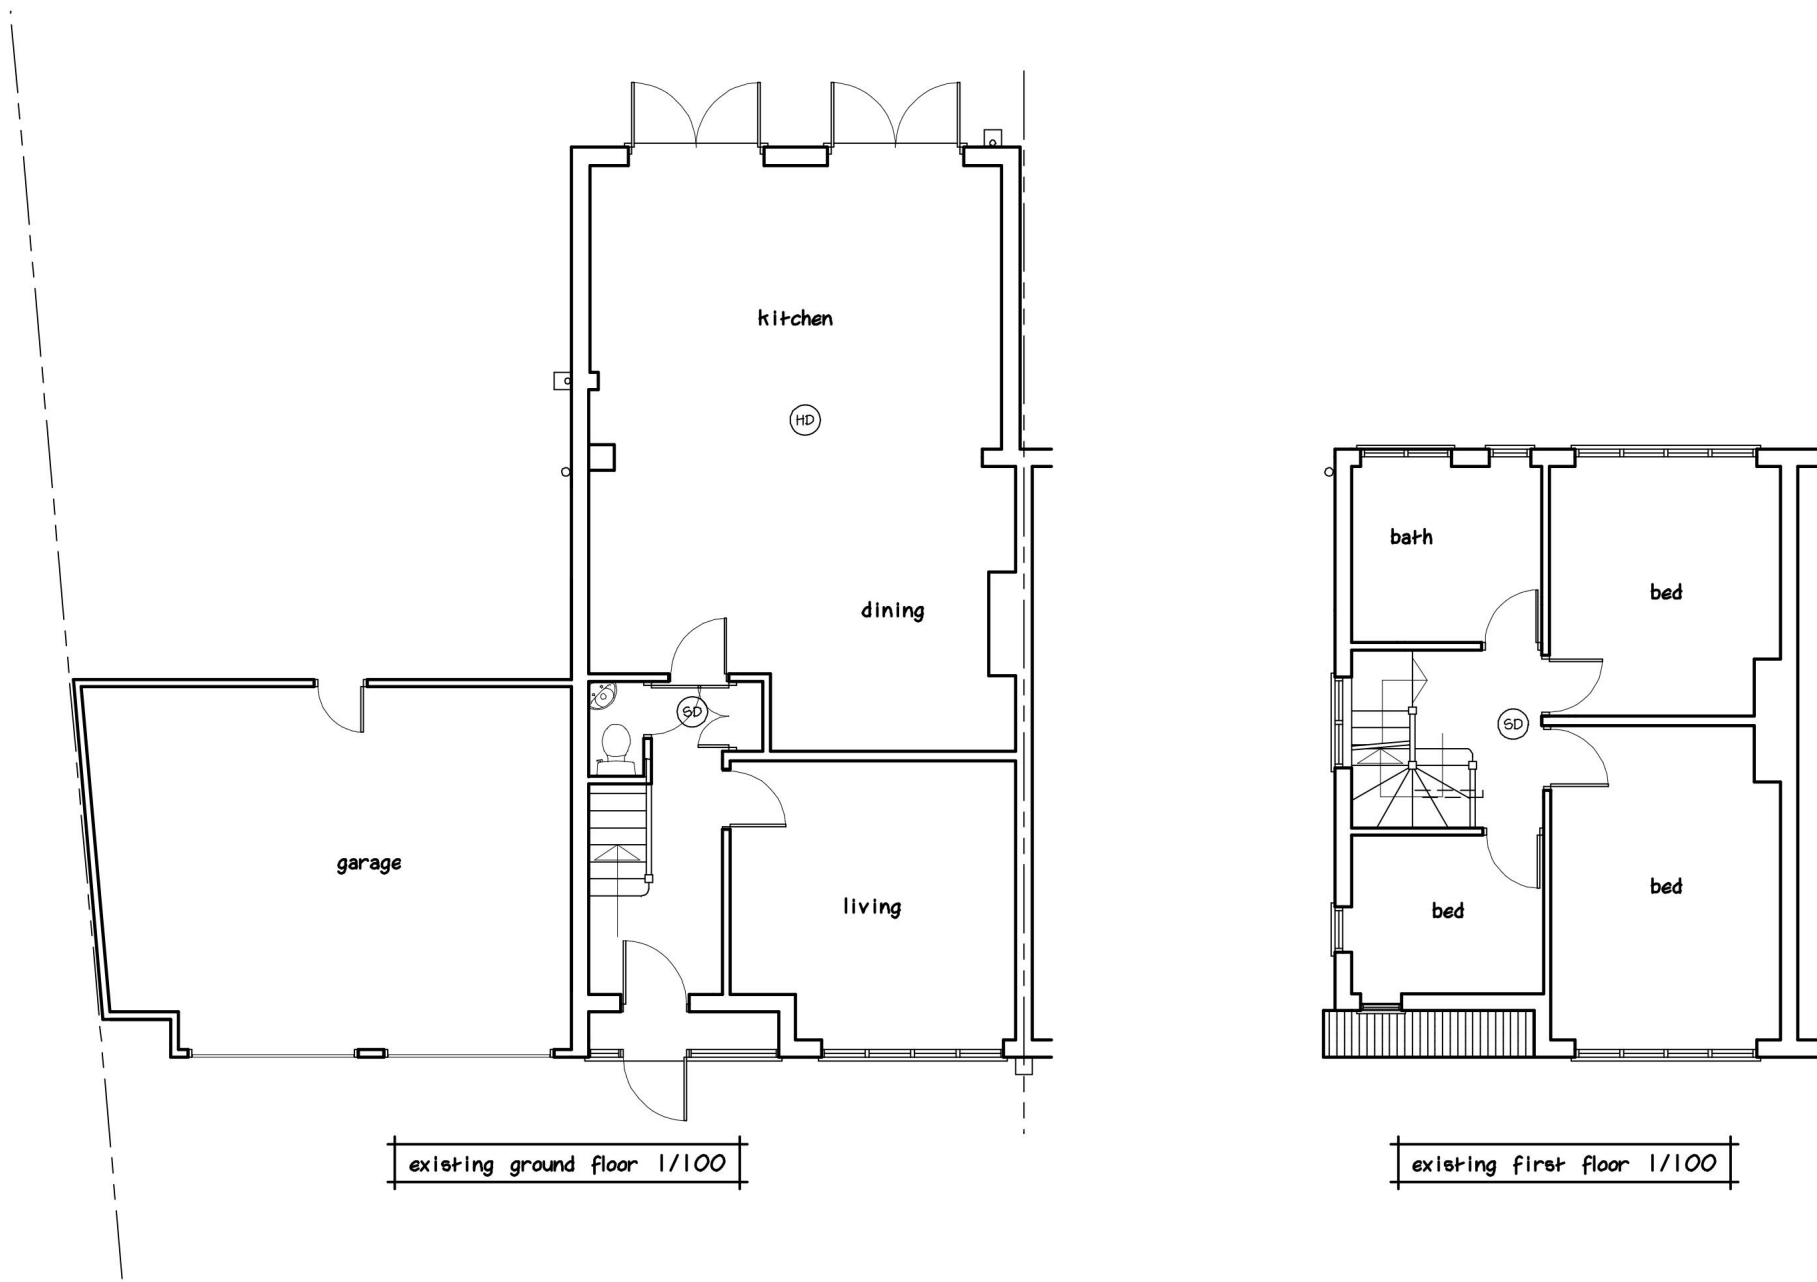

Notes



Project : Two storey side extension

Address : 1 Tees Close
Upminster

Client : Mr. Doman & Ms. Beckett

Date : June 2021

Drawing No. : 1765/21/2A

Scale @ A1 : 1/50, 1/100

Revisions		
A	First floor width reduced by 1m	08/02/2023

ConstructAid


Architectural and Design Consultants

Tel : 01708-228684


Permission to be obtained from neighbouring owner for access to render side wall. If refused, or not practicable, wall to be of cavity construction.



proposed rear elevation 1/50

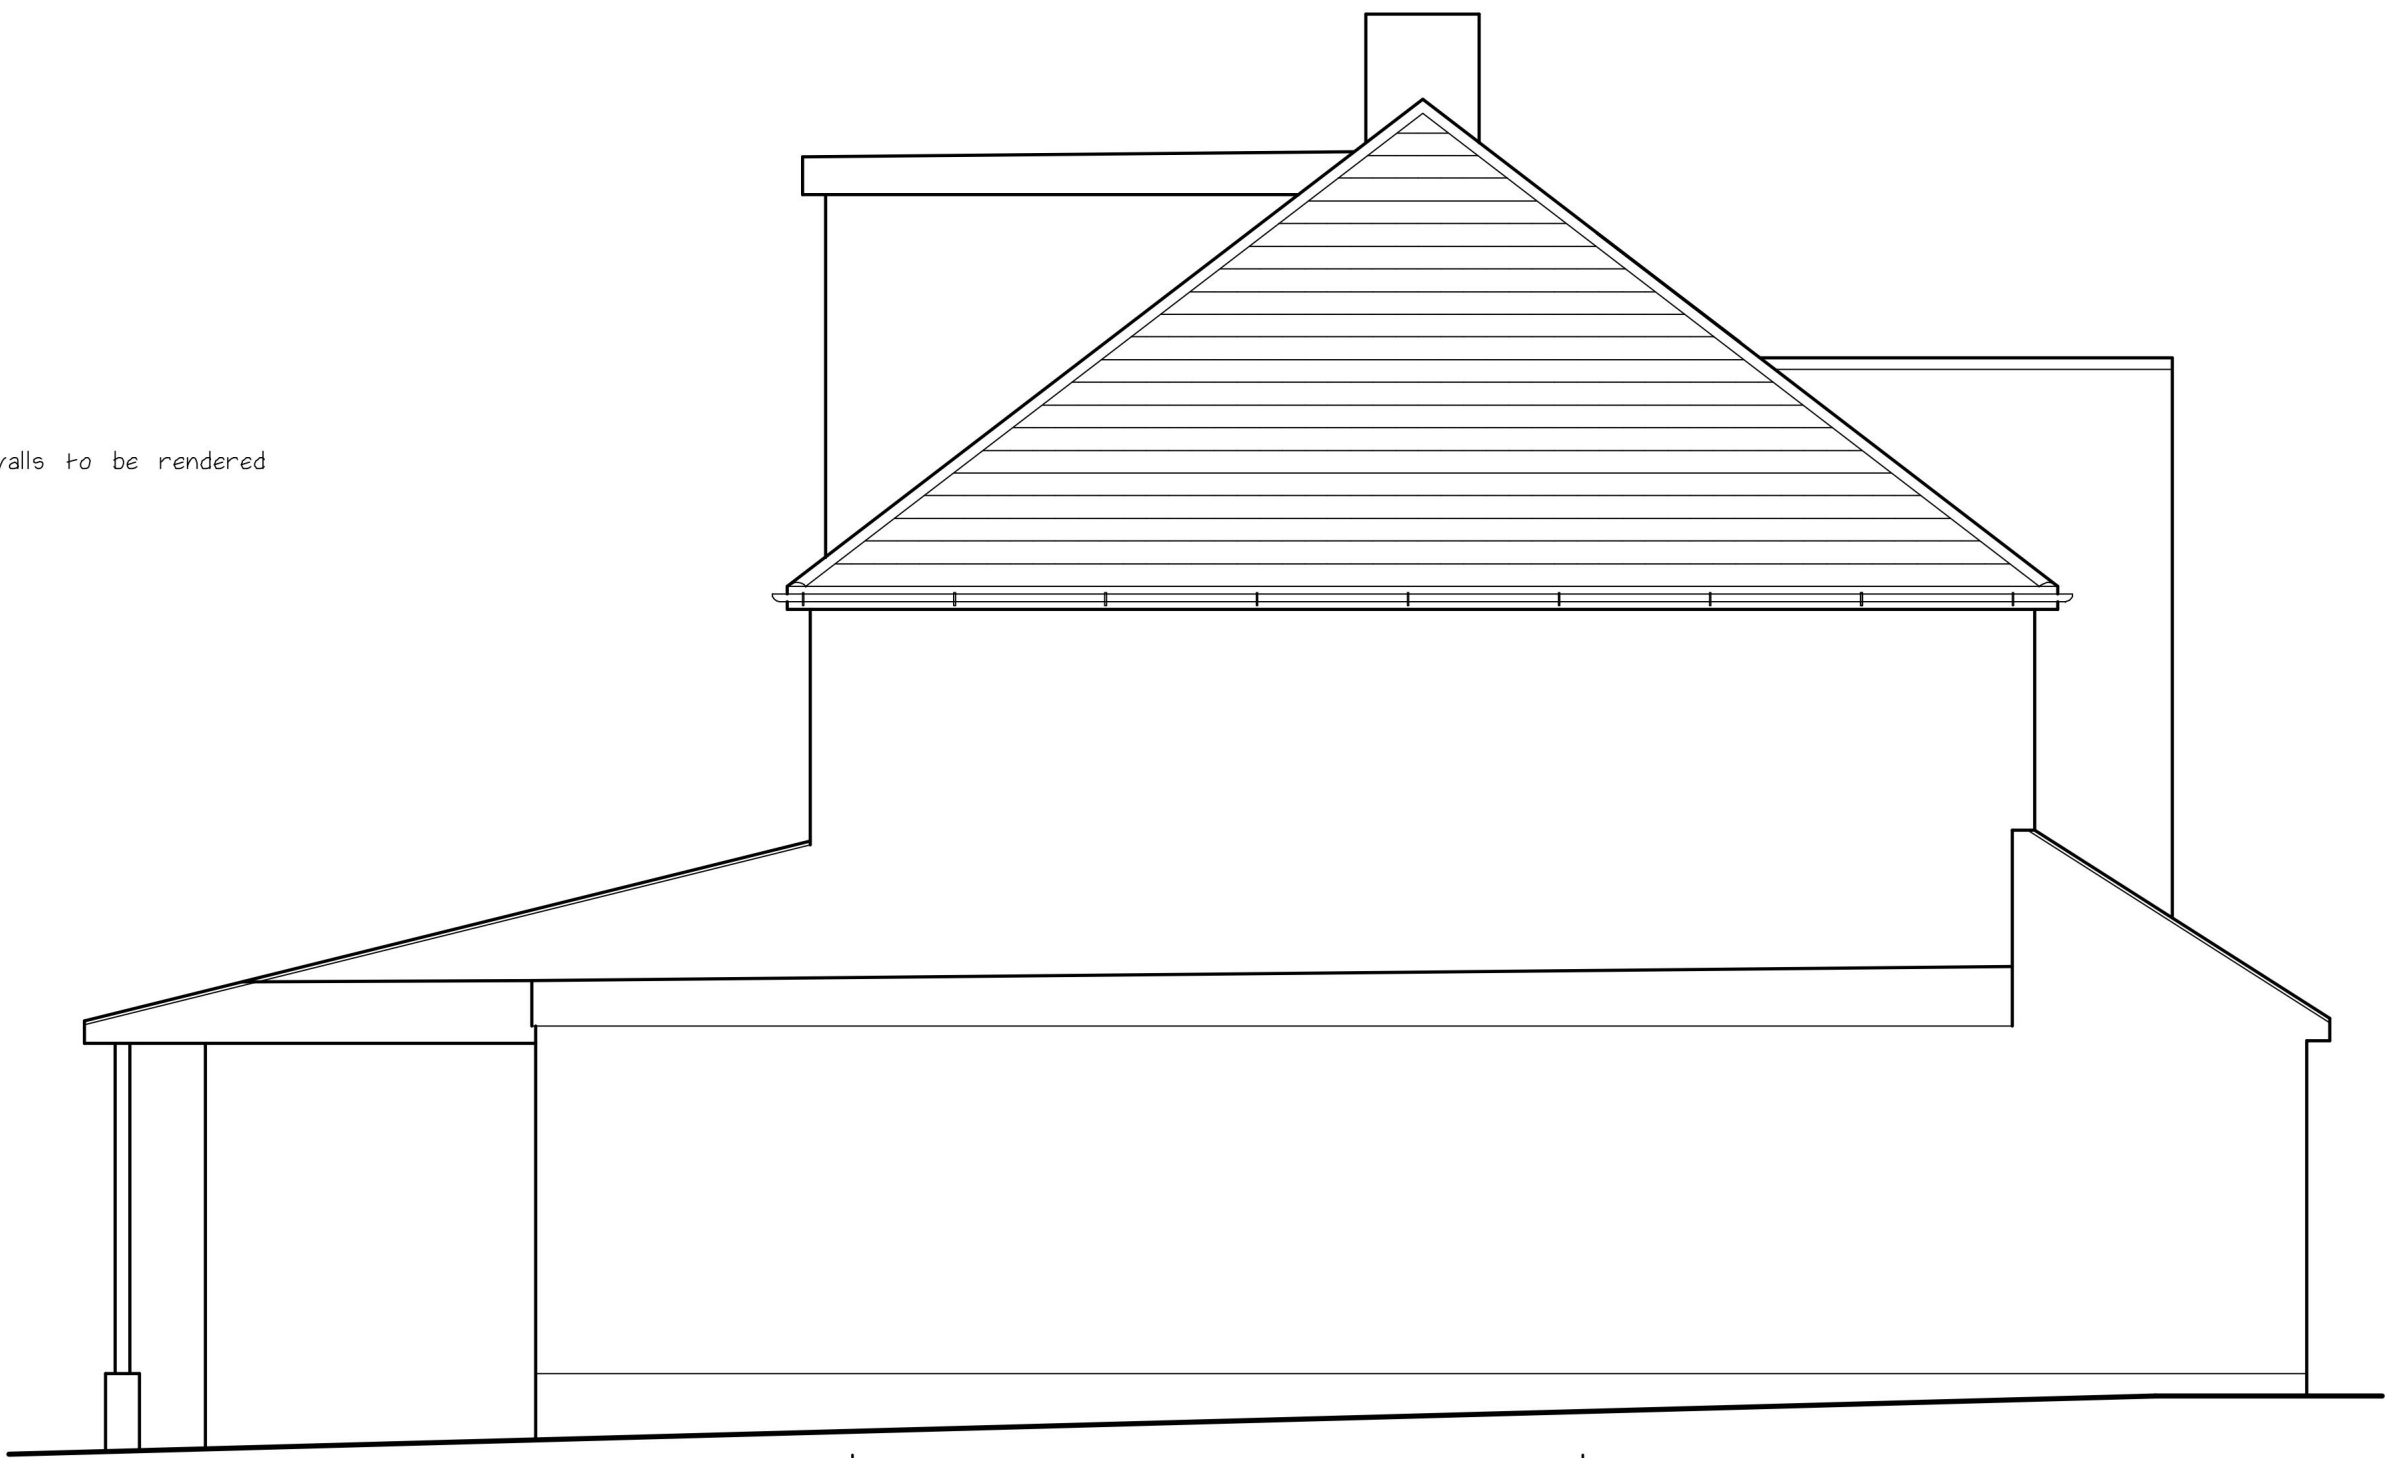


proposed side elevation 1/50

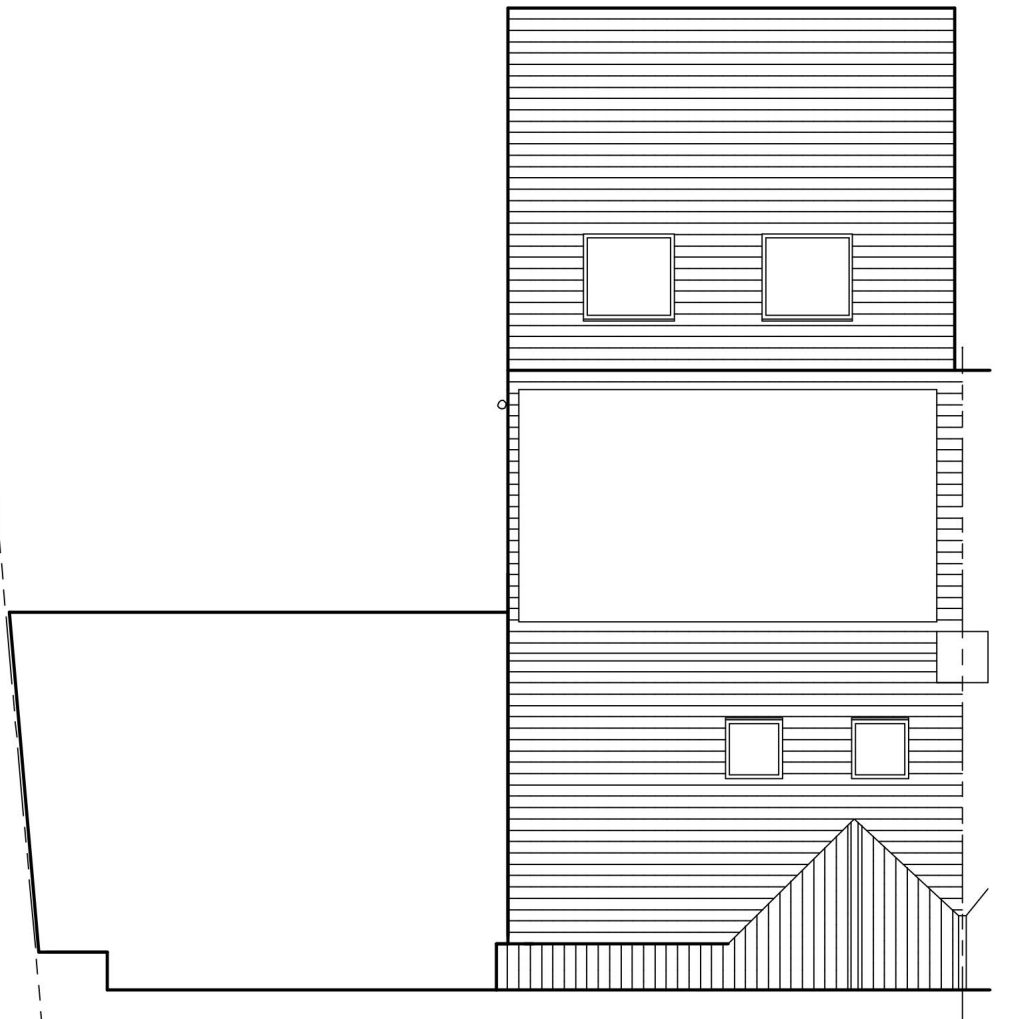


existing roof plan 1/100




existing front elevation 1/100

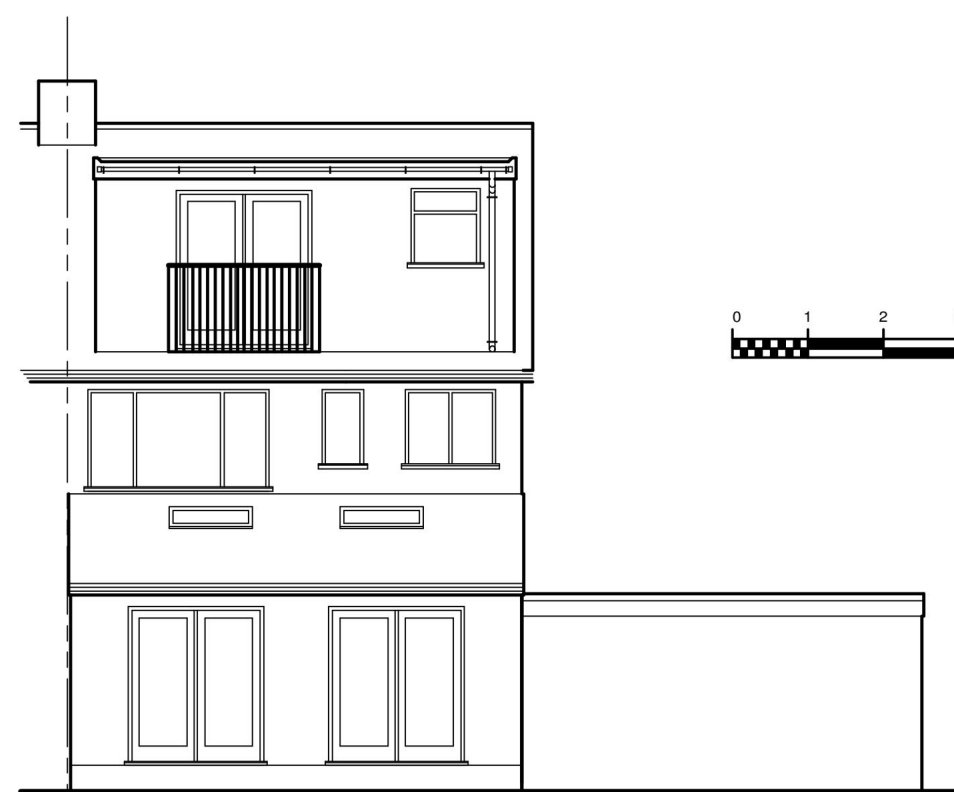


existing rear elevation 1/100

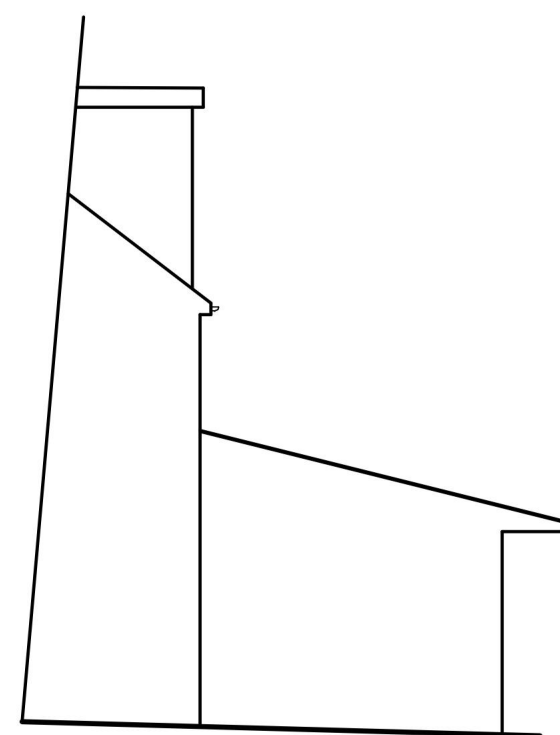


existing side elevation 1/100

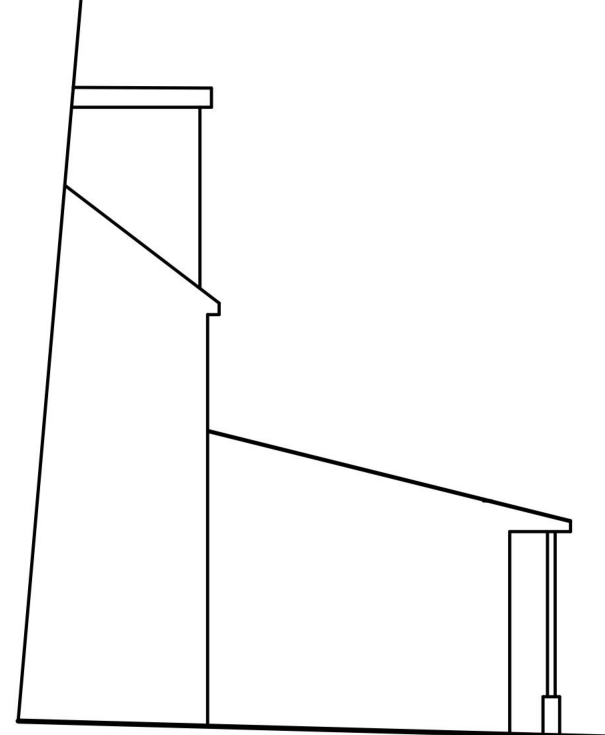

proposed side elevation 1/100

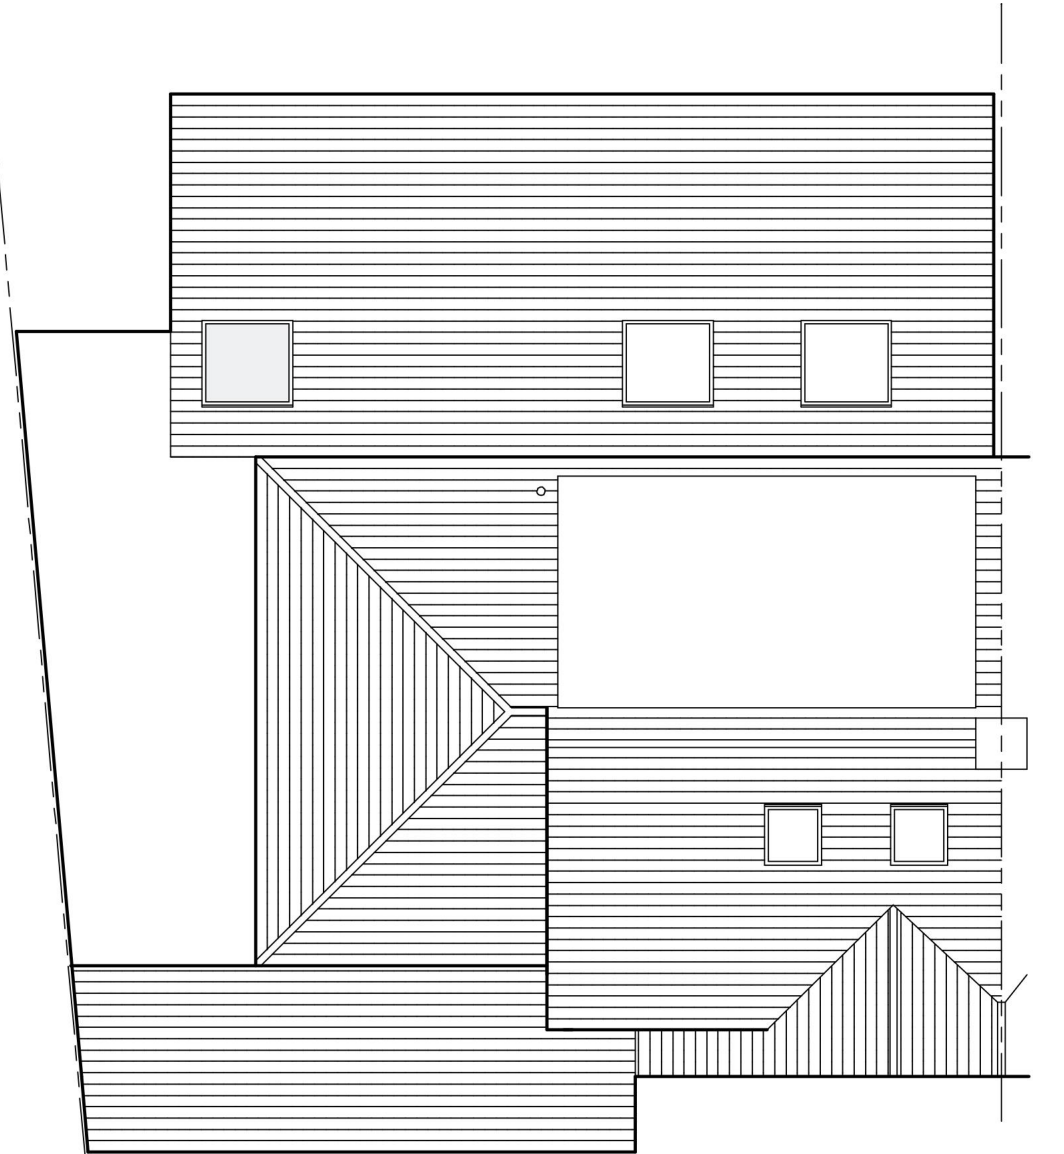

proposed roof plan 1/100

 

proposed front elevation 1/50

ground level is approximately 40m AOD
Ground floor level will be approximately 15cm higher
First floor level will be approximately 2.9m higher
Roof level will be approximately 8.55m higher

Project : Two storey side extension

Address : 1 Tees Close
Upminster

Client : Mr. Doman & Ms. Beckett

Date : June 2021

Drawing No. : 1765/21/1A

Scale @ A1 : 1/50, 1/100

Revisions

A	First floor width reduced by 1m	08/02/2023
---	---------------------------------	------------

ConstructAid

Architectural and Design Consultants

Tel : 01708-228684